

PORTSMOUTH CITY COUNCIL

DEFINITIVE MAP MODIFICATION ORDER

WILDLIFE AND COUNTRYSIDE ACT 1981

PORTSMOUTH CITY COUNCIL DEFINITIVE MAP AND STATEMENT OF PUBLIC RIGHTS OF WAY

THE PORTSMOUTH CITY COUNCIL (NO.2 - COMPTON ROAD - BATTENBURG AVENUE (ADDITION OF A PUBLIC FOOTPATH)) DEFINITIVE MAP MODIFICATION ORDER 2022


This Order is made by Portsmouth City Council ("the Authority") under Section 53(2)(b) of the Wildlife and Countryside Act 1981 ("the Act") because it appears to the Authority that the Portsmouth Definitive Map and Statement requires modification in consequence of the occurrence of an event specified in Section 53(3)(c)(i), namely the discovery of evidence by the Authority which shows that a right of way which is not shown in the map and statement subsists or is reasonably alleged to subsist over land in the area to which the map relates, being a public footpath to which this Part of the Act applies.

The authority has consulted with every local authority whose area includes the land to which the order relates.

The Portsmouth City Council hereby orders that:

1. For the purposes of this Order the relevant date is 13 April 2022.
2. The Portsmouth Definitive Map and Statement of Public Rights of Way shall be modified as described in Part I AND Part II of the Schedule and shown on the map attached to this Order.
3. This Order shall take effect on the date it is confirmed and may be cited as The PORTSMOUTH CITY COUNCIL (NO.2 - COMPTON ROAD - BATTENBURG AVENUE (ADDITION OF A PUBLIC FOOTPATH)) DEFINITIVE MAP MODIFICATION ORDER 2022.

This ORDER is MADE by affixing the)
COMMON SEAL of PORTSMOUTH)
CITY COUNCIL in pursuance of a)
resolution of the Council passed at a)
meeting duly convened and held :-)

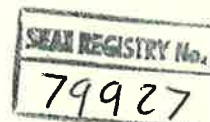

A handwritten signature in black ink, appearing to be "P. G. D." or similar.

Authorised Signatory

Date: 29 April 2022

SCHEDULE

PART I MODIFICATION OF DEFINITIVE MAP


Description of path or way to be added

The addition of a public footpath number 105, commencing at point A on the order plan GR (465781 103042) from Compton Road and continues along a metalled path in a southerly direction for approximately 80 metres. The path terminates on Battenburg Avenue at GR 465784 102980 (Point B). Between the points A-B, the path has a variable width of between 1.4 and 2.7 metres.

PART II MODIFICATION OF DEFINITIVE STATEMENT Variation of particulars of path or way

The statement for the Portsmouth City Council Definitive Statement shall be amended as follows:

Route ID	Photo	Variable	Description
105	n/a	Name: Compton Road Footpath Start: Compton Road End: Battenburg Avenue	Length (metres) 80 Surface Tarmac Type of route Suburban Lighting n/a Width (metres) 1.4m - 2.7m Boundary Type Buildings and Railings Ownership Private Accessibility Good Relief Flat Status Public Footpath Condition Good
		Description	The unadopted, metalled path between 1.4m and 2.7m wide named COMPTON ROAD FOOTPATH, extending from Compton Road (GR 465781 103042) in a southerly direction for approximately 80m to Battenburg Avenue (GR 465784 102980).
		Lawful Obstructions and Conditions	Pedestrian Gate at Battenburg Avenue

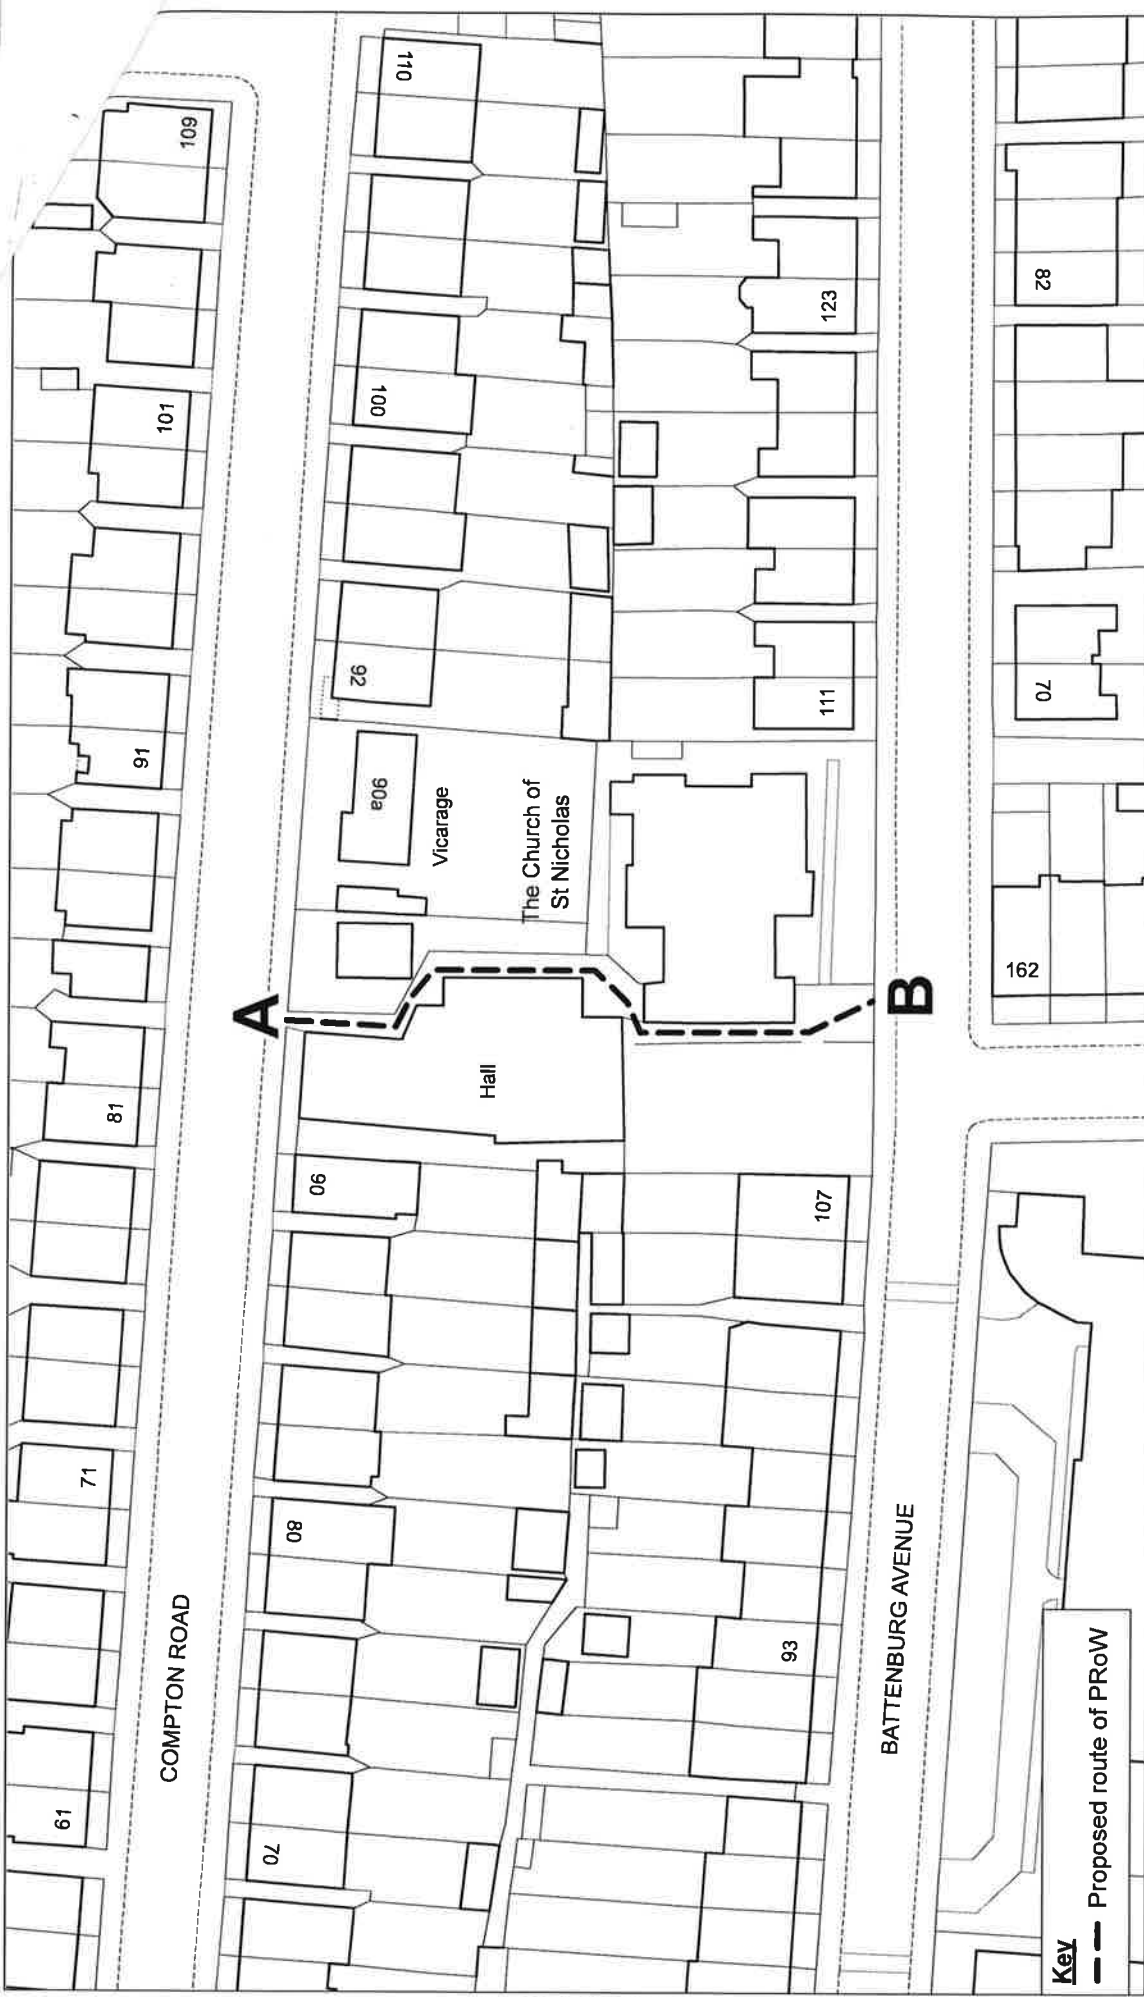

Key
 - - - Proposed route of PRoW



Title: THE PORTSMOUTH CITY COUNCIL (NO.2 - COMPTON ROAD - BATTENBURG AVENUE
 (ADDITION OF A PUBLIC FOOTPATH)) DEFINITIVE MAP MODIFICATION ORDER 2022

Prepared for: Transport Planning

Prepared by: Highways Geographic Information Service

Dwg No: Plan

Scale: 1:750 @ A4

Date: 22/04/2022



SEAL REGISTRY No. 79927

Based or reproduced from Ordnance Survey 1:250 Base Map with the permission of HMSO © Crown copyright reserved.
 Unauthorised reproduction infringes Crown copyright and may lead to prosecution or civil proceedings. Licence No. 100019671