


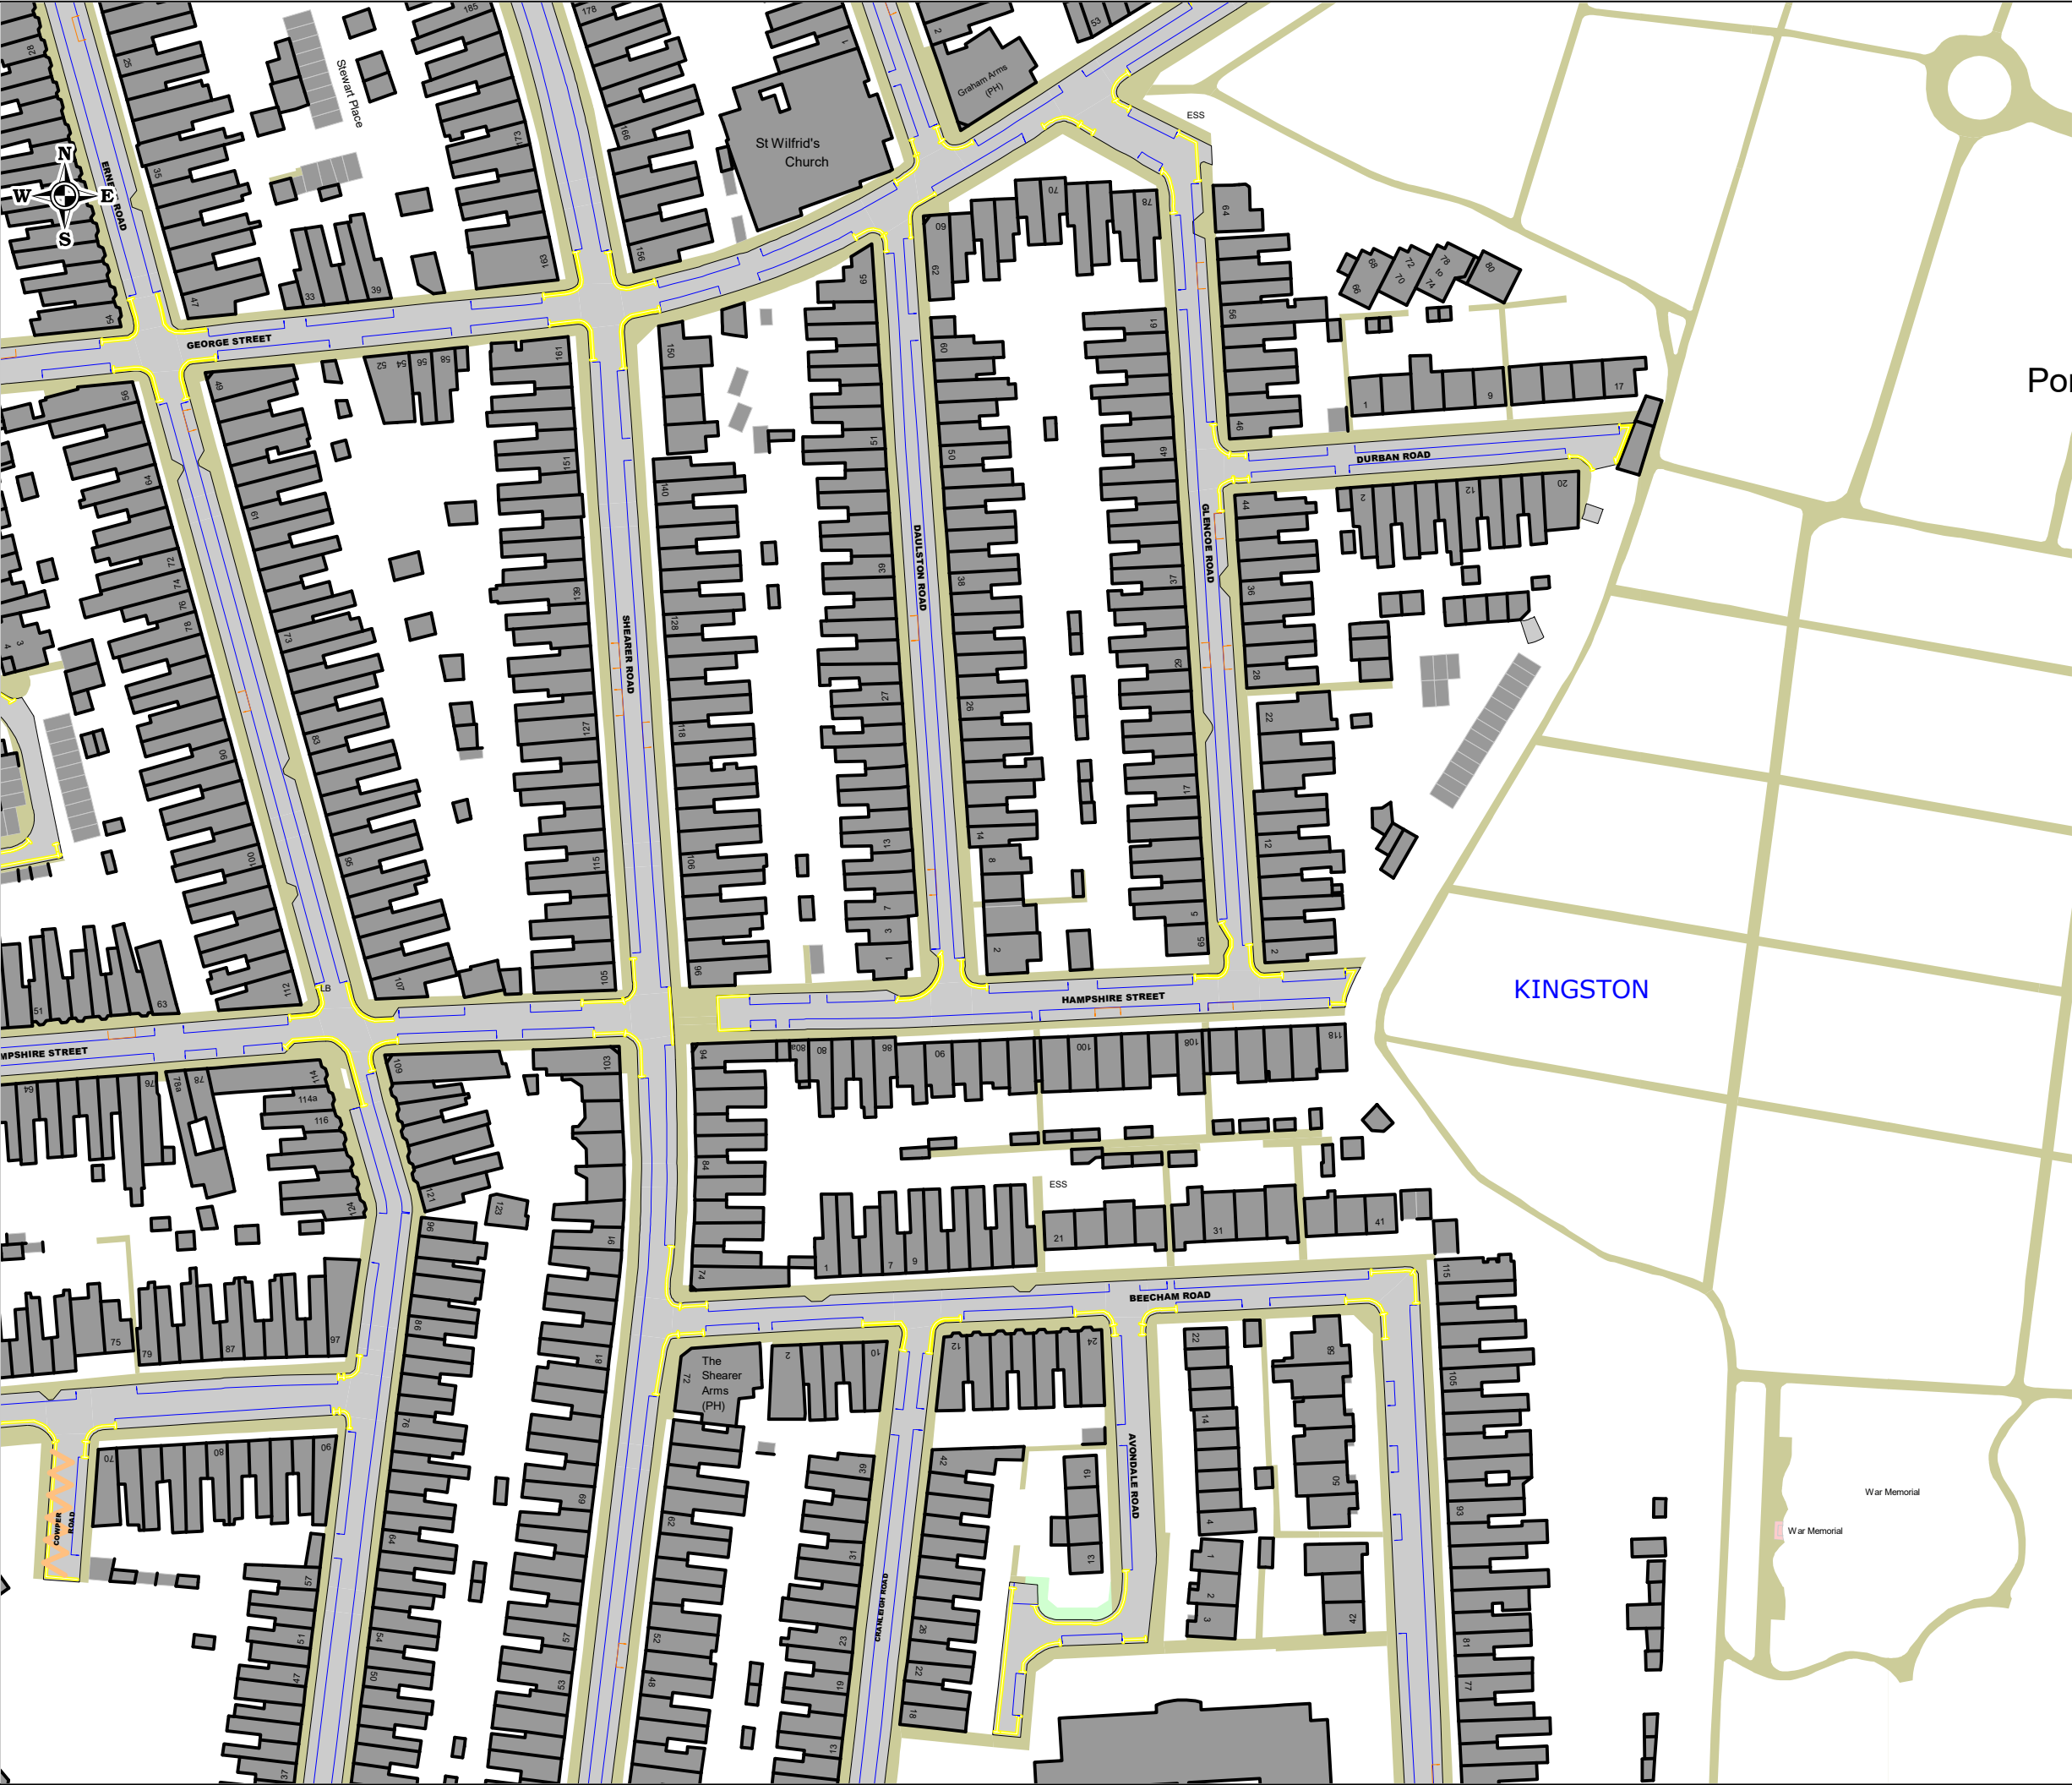

Key to Restriction Types Displayed

- No Waiting Mon-Sat 8am-6pm
- No Waiting At Any Time
- Residents Parking Place
- Disabled Badge Holders Only
- Bus, Cycle & Hackney Carriage Lane
- School Keep Clear Mon-Fri 8am-4pm

Based or reproduced from Ordnance Survey 1:2500 Base Maps with the permission of HMSO © Crown Copyright reserved. Unauthorised reproduction infringes Crown copyright and may lead to prosecution or civil proceedings. License No LA 078999.



DRAWING TITLE
Proposed GC Residents Parking Area (Durban Road area)

SCALE 1 : 1250

DATE 08/01/2024

DRAWING No.

DRAWN BY