
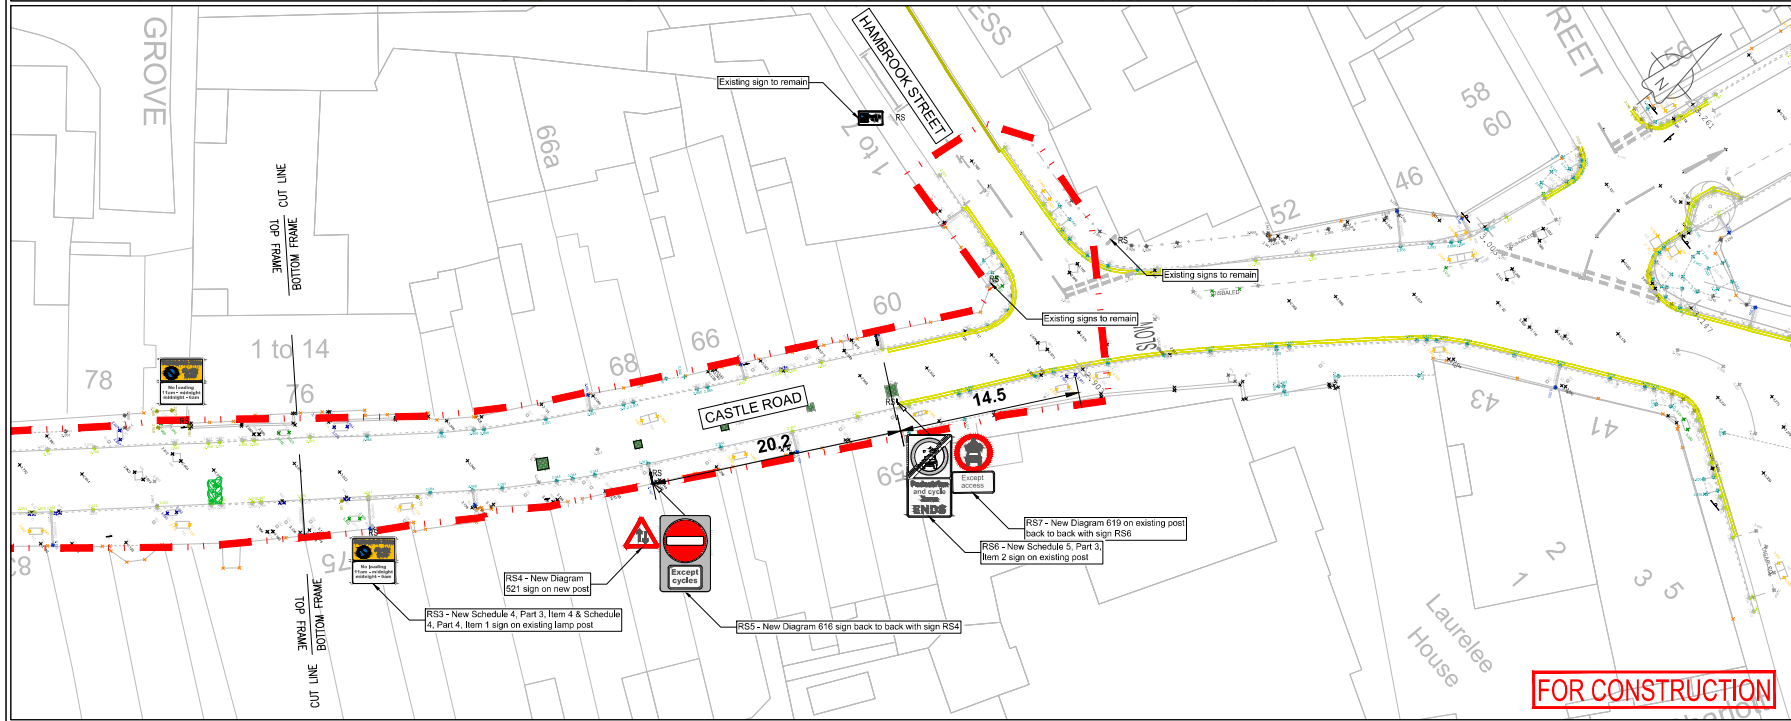


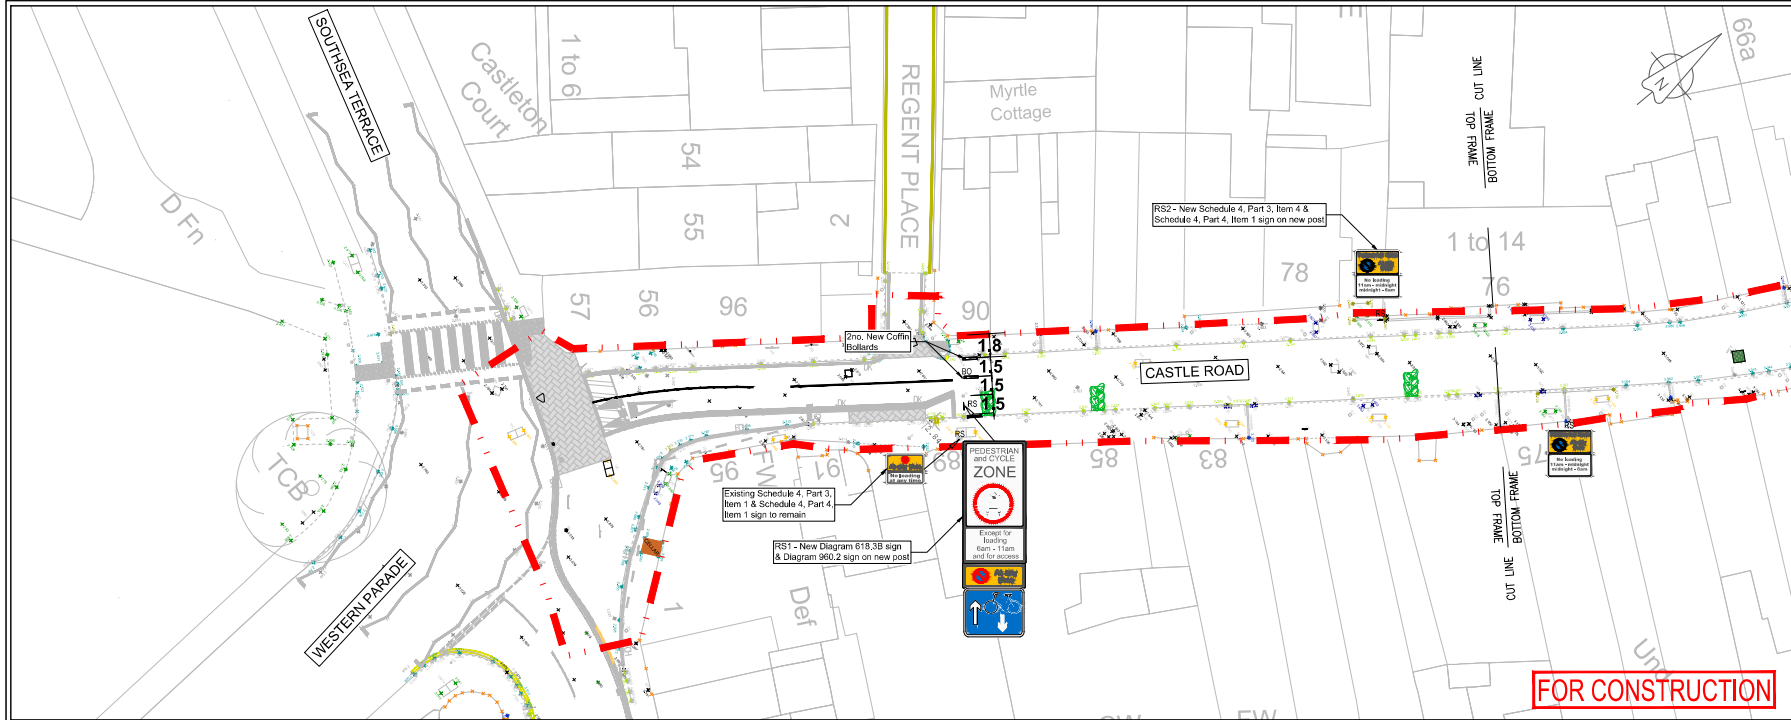

NOTE: All dimensions to be checked on site prior to commencement of any work *** DO NOT SCALE FROM THIS DRAWING *** Notify C.A. of any discrepancies before ordering materials.			
NOTES 1. All dimensions are in metres unless otherwise stated. 2. Drawing to be printed in colour 3. Existing features shown in grey colour 4. Exact positions of signs and road markings are to be agreed with Client prior to installation 5. Road Markings and signs are to be installed in accordance with TSRGO 2016 6. Traffic sign posts to be installed in accordance with PCC standard detail SD/1200/13			
LEGEND --- TRO BOUNDARY --- Existing white road marking to be remain --- Existing yellow road marking to be remain --- New white road marking --- New yellow road marking --- Broxap BX01 5550 mild steel 'Countersunk' fold down bollard Post Dimensions (mm): 89 diameter x 650 high Head Unit Dimensions (mm): 195 wide x 155 Deep x 915 Long Finish: Zinc Plated Powder Coated Black No banding required.			
TL 28/11/2020 B 27/11/2020 A 06/09/2020 Rev Date Project	Proposed by TL Double yellow lines and some bollards removed, controlled zone added based for construction Revision Details (Amended by)	MR Approved by	Castle Road New TRO Sign and Road Markings Date 03.05.23 Scale 1:200 at A1 size Portsmouth CITY COUNCIL REGENERATION Assistant Director (Infrastructure) Martin Lavens BSc CEng MICE Design/Drawn by TL Drawn by TL Checked by FL Drawing No. HW11268/RM/01 Survey Feasibility Information