


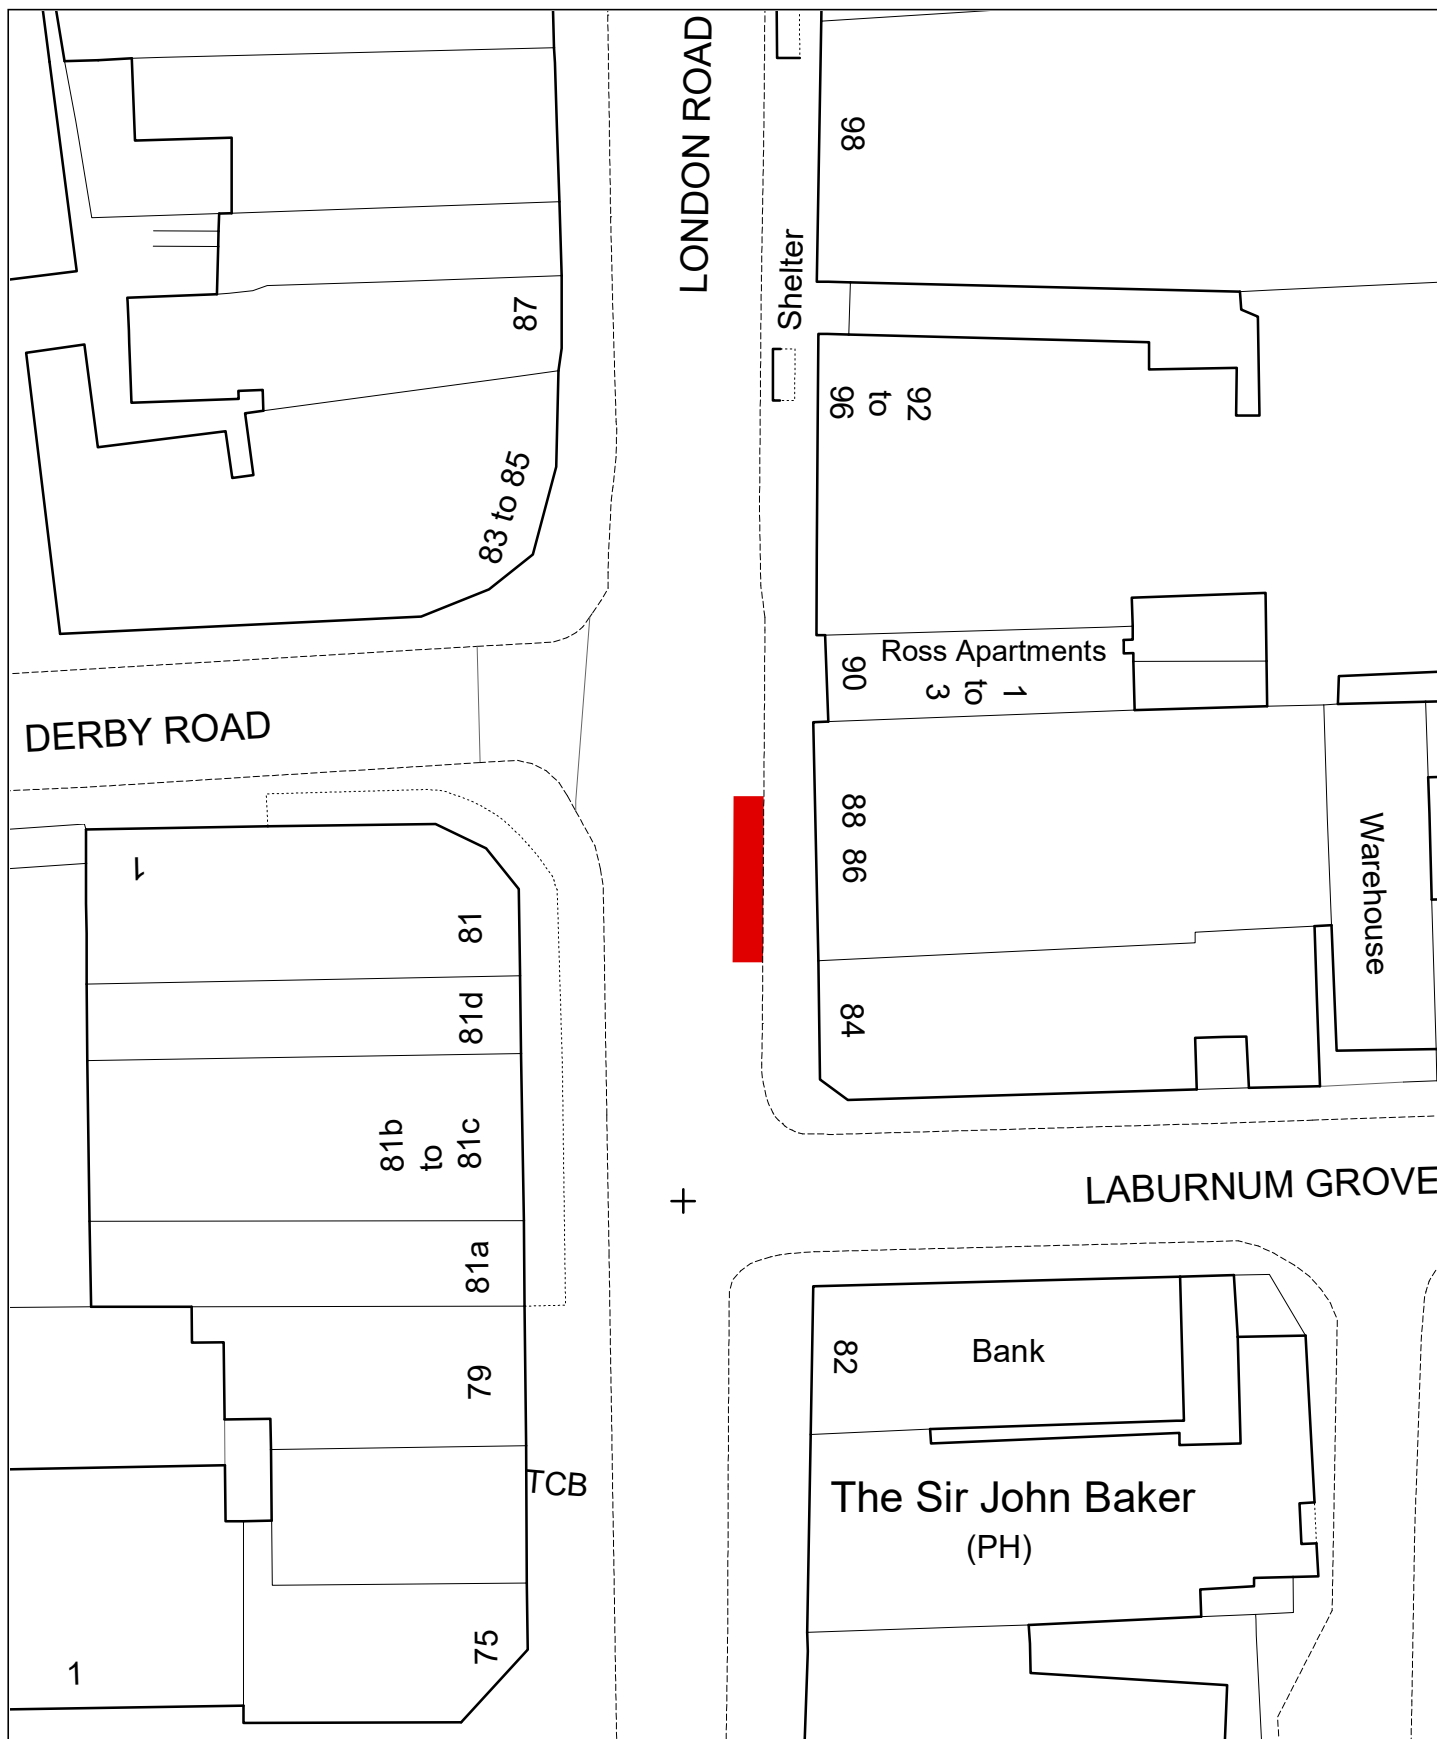

KEY



NO STOPPING EXCEPT TAXIS 9AM - MIDNIGHT AND MIDNIGHT - 7AM



Portsmouth
CITY COUNCIL

Title: **THE PORTSMOUTH CITY COUNCIL (LONDON ROAD) (TAXI RANK)
(NO.87) EXPERIMENTAL TRAFFIC REGULATION ORDER 2022**

Prepared for: **Parking**

Drg No: **ETRO087/2022**

Scale: **1:500 @ A4**

Prepared by: **Highways Geographic Information Service**

Date: **19/04/2022**



Based or reproduced from Ordnance Survey 1:1250 Base Map with the permission of HMSO © Crown copyright reserved.
Unauthorised reproduction infringes Crown copyright and may lead to prosecution or civil proceedings. Licence No. 100019671