


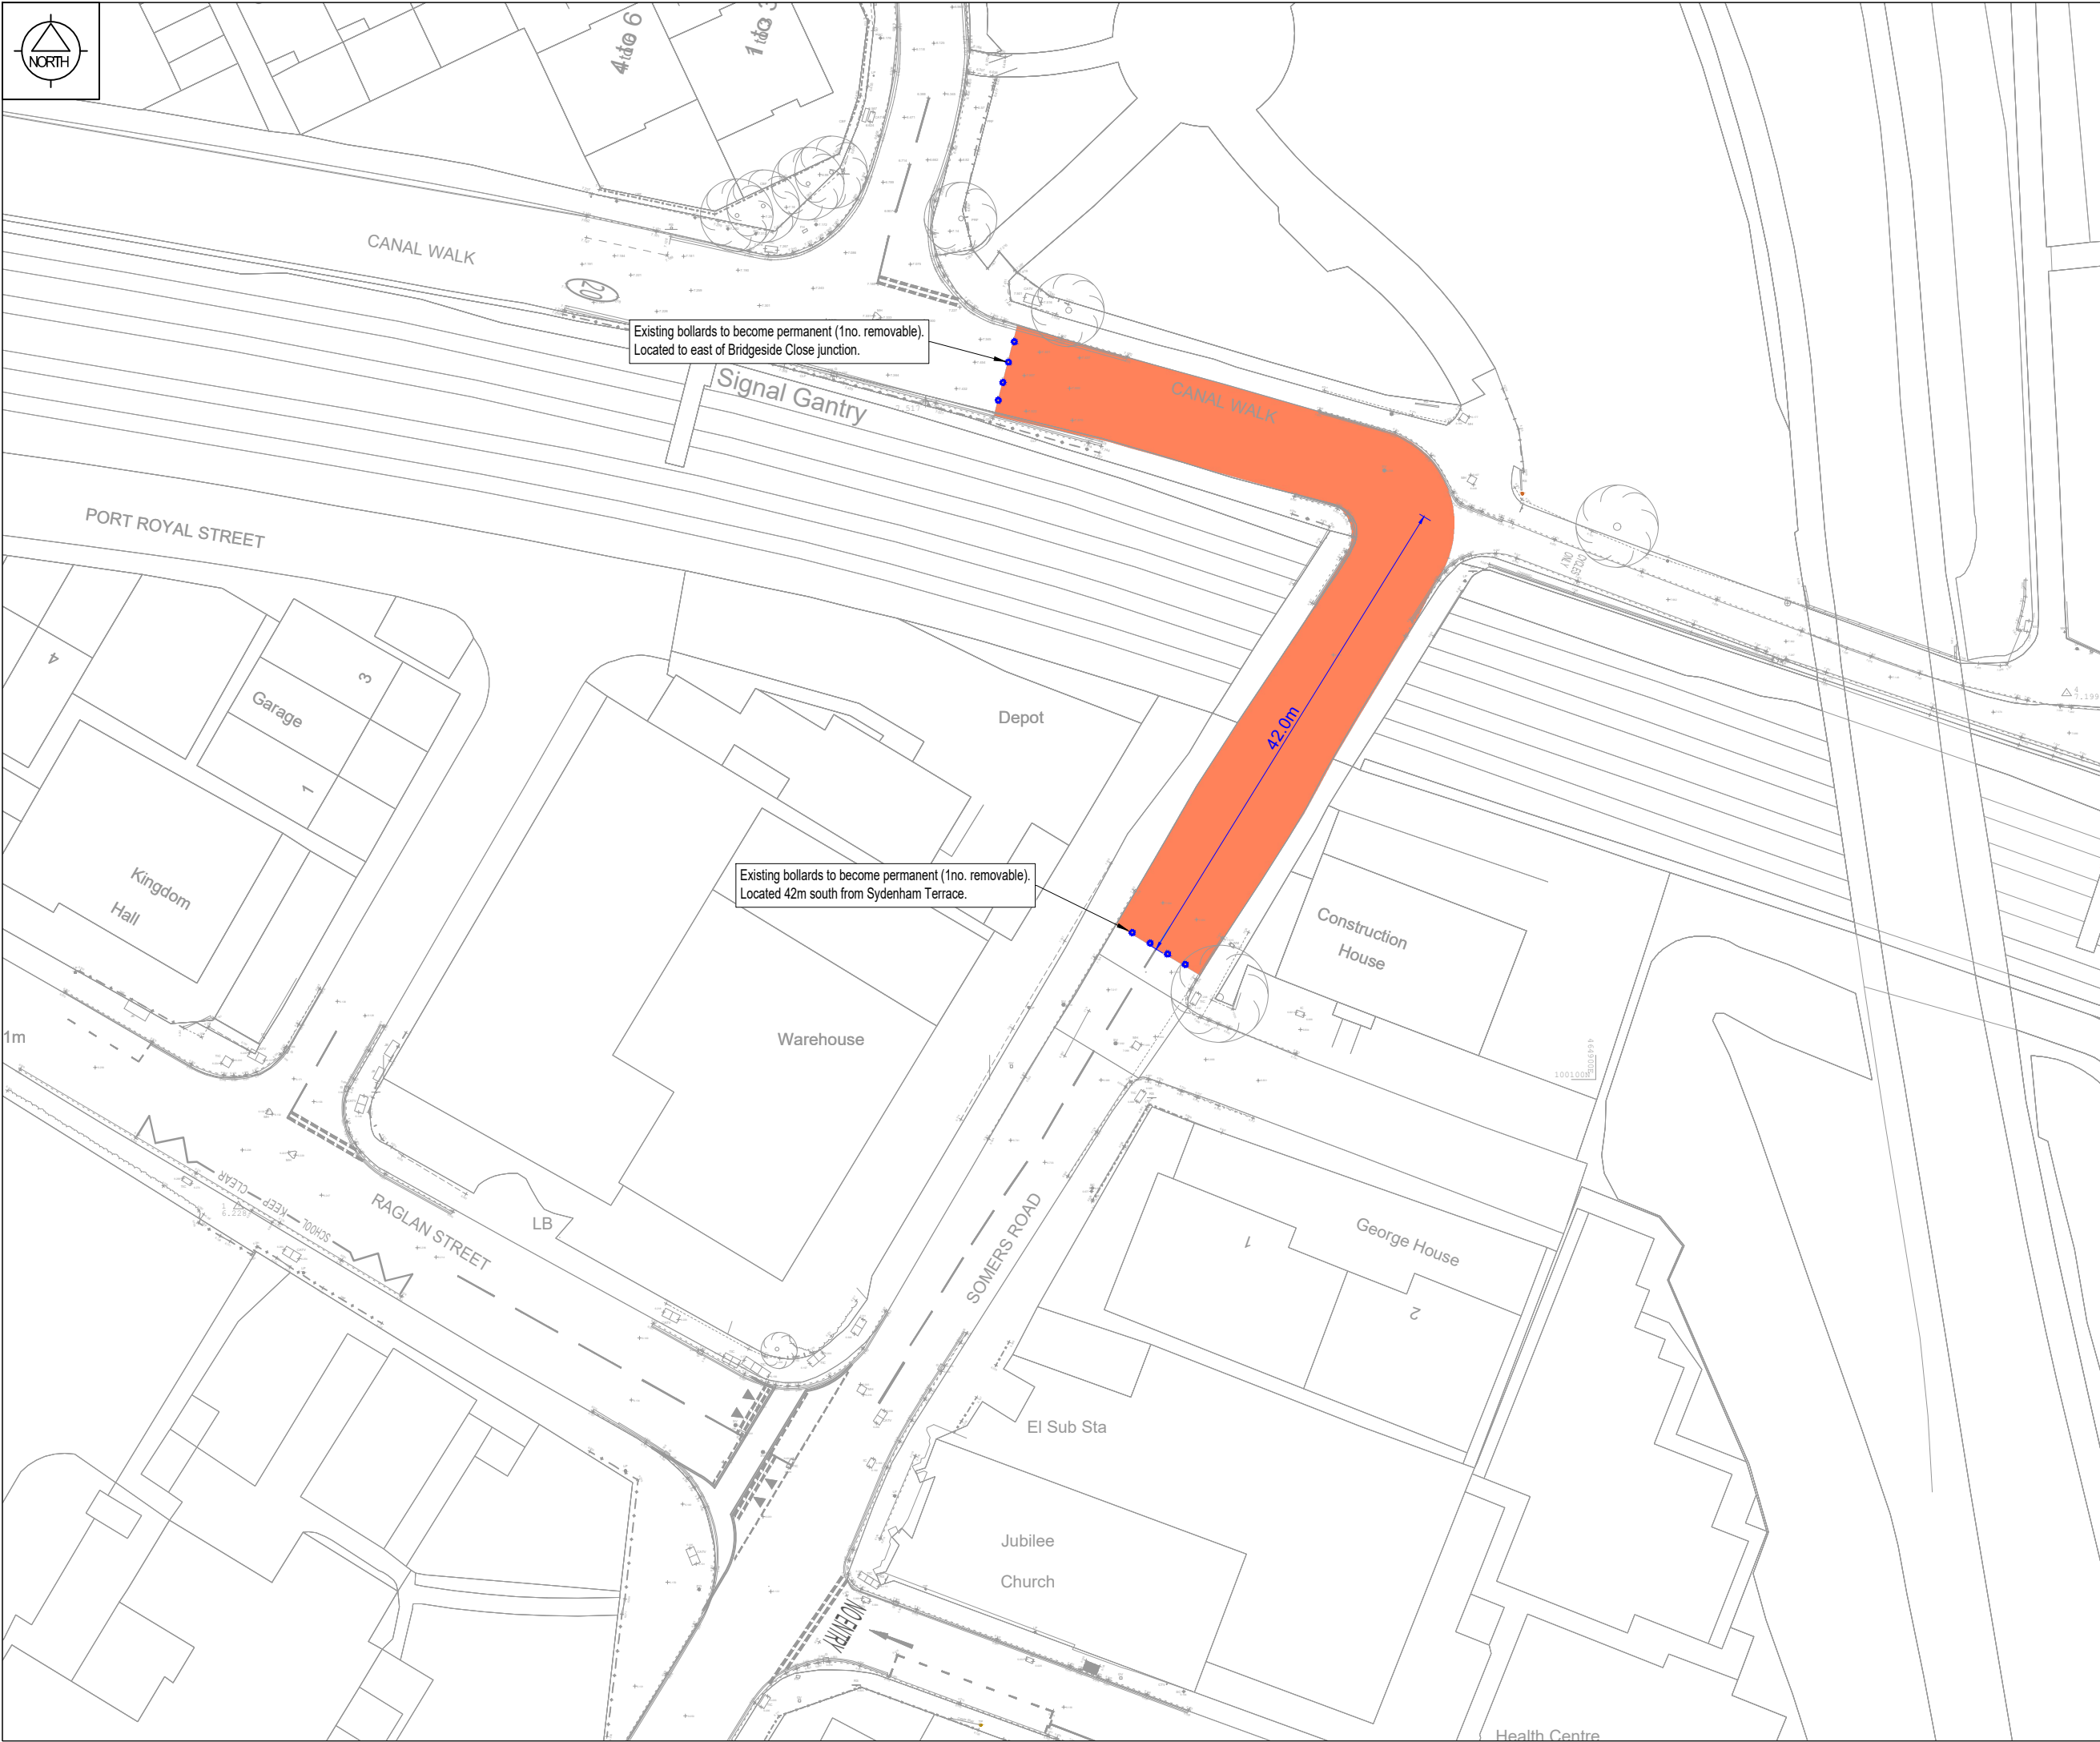

- General Notes:
1. All dimensions in metres, unless otherwise stated. Dimensions to be checked prior to commencement of any work by Engineer on Site. Notify Engineer of any discrepancies before ordering materials or starting excavation.
 2. All traffic signs and road markings are to be in accordance with the Traffic Signs Regulations and General Directions, 2016.
 3. Ordnance Survey Copy Right - Based or reproduced from the 2008 Ordnance Survey 1/1000 base with the permission of HMSO crown copyright reserved. License No. LA-100019671.
 4. Do not scale from this drawing. Drawing to be printed in colour only.
 5. The drawing does not show existing upright signs and road markings to be removed.
 6. Exact position of the proposed upright signs to be agreed with the proper PCC Officer.
- Legend:
- Proposed permanent road closure. Prohibition of motor vehicles.

FOR INFORMATION

C	05.12.23	Amended following TRO Officer comments.	EA	FL
B	14.07.23	Upright signs added.	EA	FL
A	03.11.22	Initial issue	AMS	IT
Rev	Date	Revision Details	Amended	Approved

Project

SEHRT Cycle & Walking Walk 80 Fratton

Drawing Title

Proposed Prohibition of Motor Vehicles
Somers Road / Canal Walk (TRO Drawing)

Portsmouth CITY COUNCIL

REGENERATION
Assistant Director (Infrastructure)
Martin Lavers BSc CEng MICE

Date	02/11/2022	Scale	1:500@ A3		
Design/Survey by	GA	Drawn by	AMS	Checked by	IT

Drawing No		Revision No.	
HWI1194-TRO-05		C	

FEASIBILITY		DRAFT		CONSTRUCTION	
INFORMATION	*	TENDER		AS BUILT	