


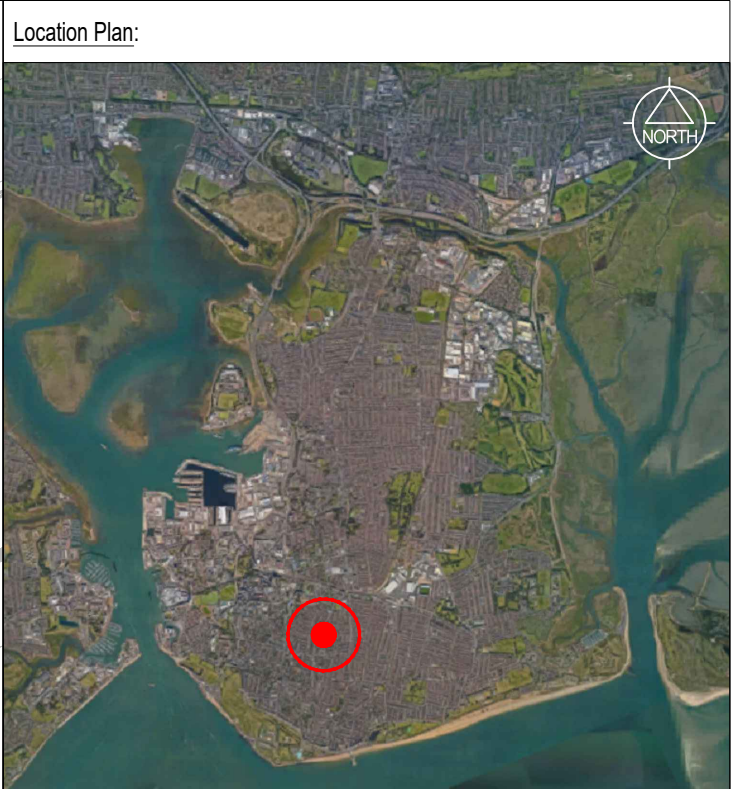

- General Notes:**
1. All dimensions in metres, unless otherwise stated. Dimensions to be checked prior to commencement of any work by Engineer on Site. Notify Engineer of any discrepancies before ordering materials or starting excavation.
 2. All traffic signs and road markings are to be in accordance with the Traffic Signs Regulations and General Directions, 2016.
 3. Refer to statutory undertakers record for underground services location within site extent.
 4. Ordnance Survey Copy Right - Based or reproduced from the 2008 Ordnance Survey 1:1000 base with the permission of HMSO crown copyright reserved. License No. LA-100019671.
 5. Aerial images obtained from Google Earth imagery © 2023 CNES / Airbus, Getmapping plc, Infoterra Ltd & Bluesky, Landsat / Copernicus, Maxar Technologies, The GeoInformation Group, Map data © 2023.
 6. Do not scale from this drawing. Drawing to be printed in colour only.

FOR INFORMATION

B	09.02.24	Notes amended	EA	FL
A	06.02.24	First issue	EA	FL
Rev	Date	Revision Details	Amended	Approved
Project				
Rainbow Nursery Victoria Road North (Phase 2)				
Drawing Title				
Consultation Plan Sheet 3 of 3				
Directorate of Economy, Planning and Transport Assistant Director (Infrastructure) Martin Lavers BSc CEng MICE				
Date February 2024			Scale 1:200 @ A1	
Design/Survey by EA		Drawn by EA		Checked by FL
Drawing No HWI1206-INFO-01			Revision No B	
FEASIBILITY		DRAFT	CONSTRUCTION	
INFORMATION	*	TENDER	AS BUILT	