


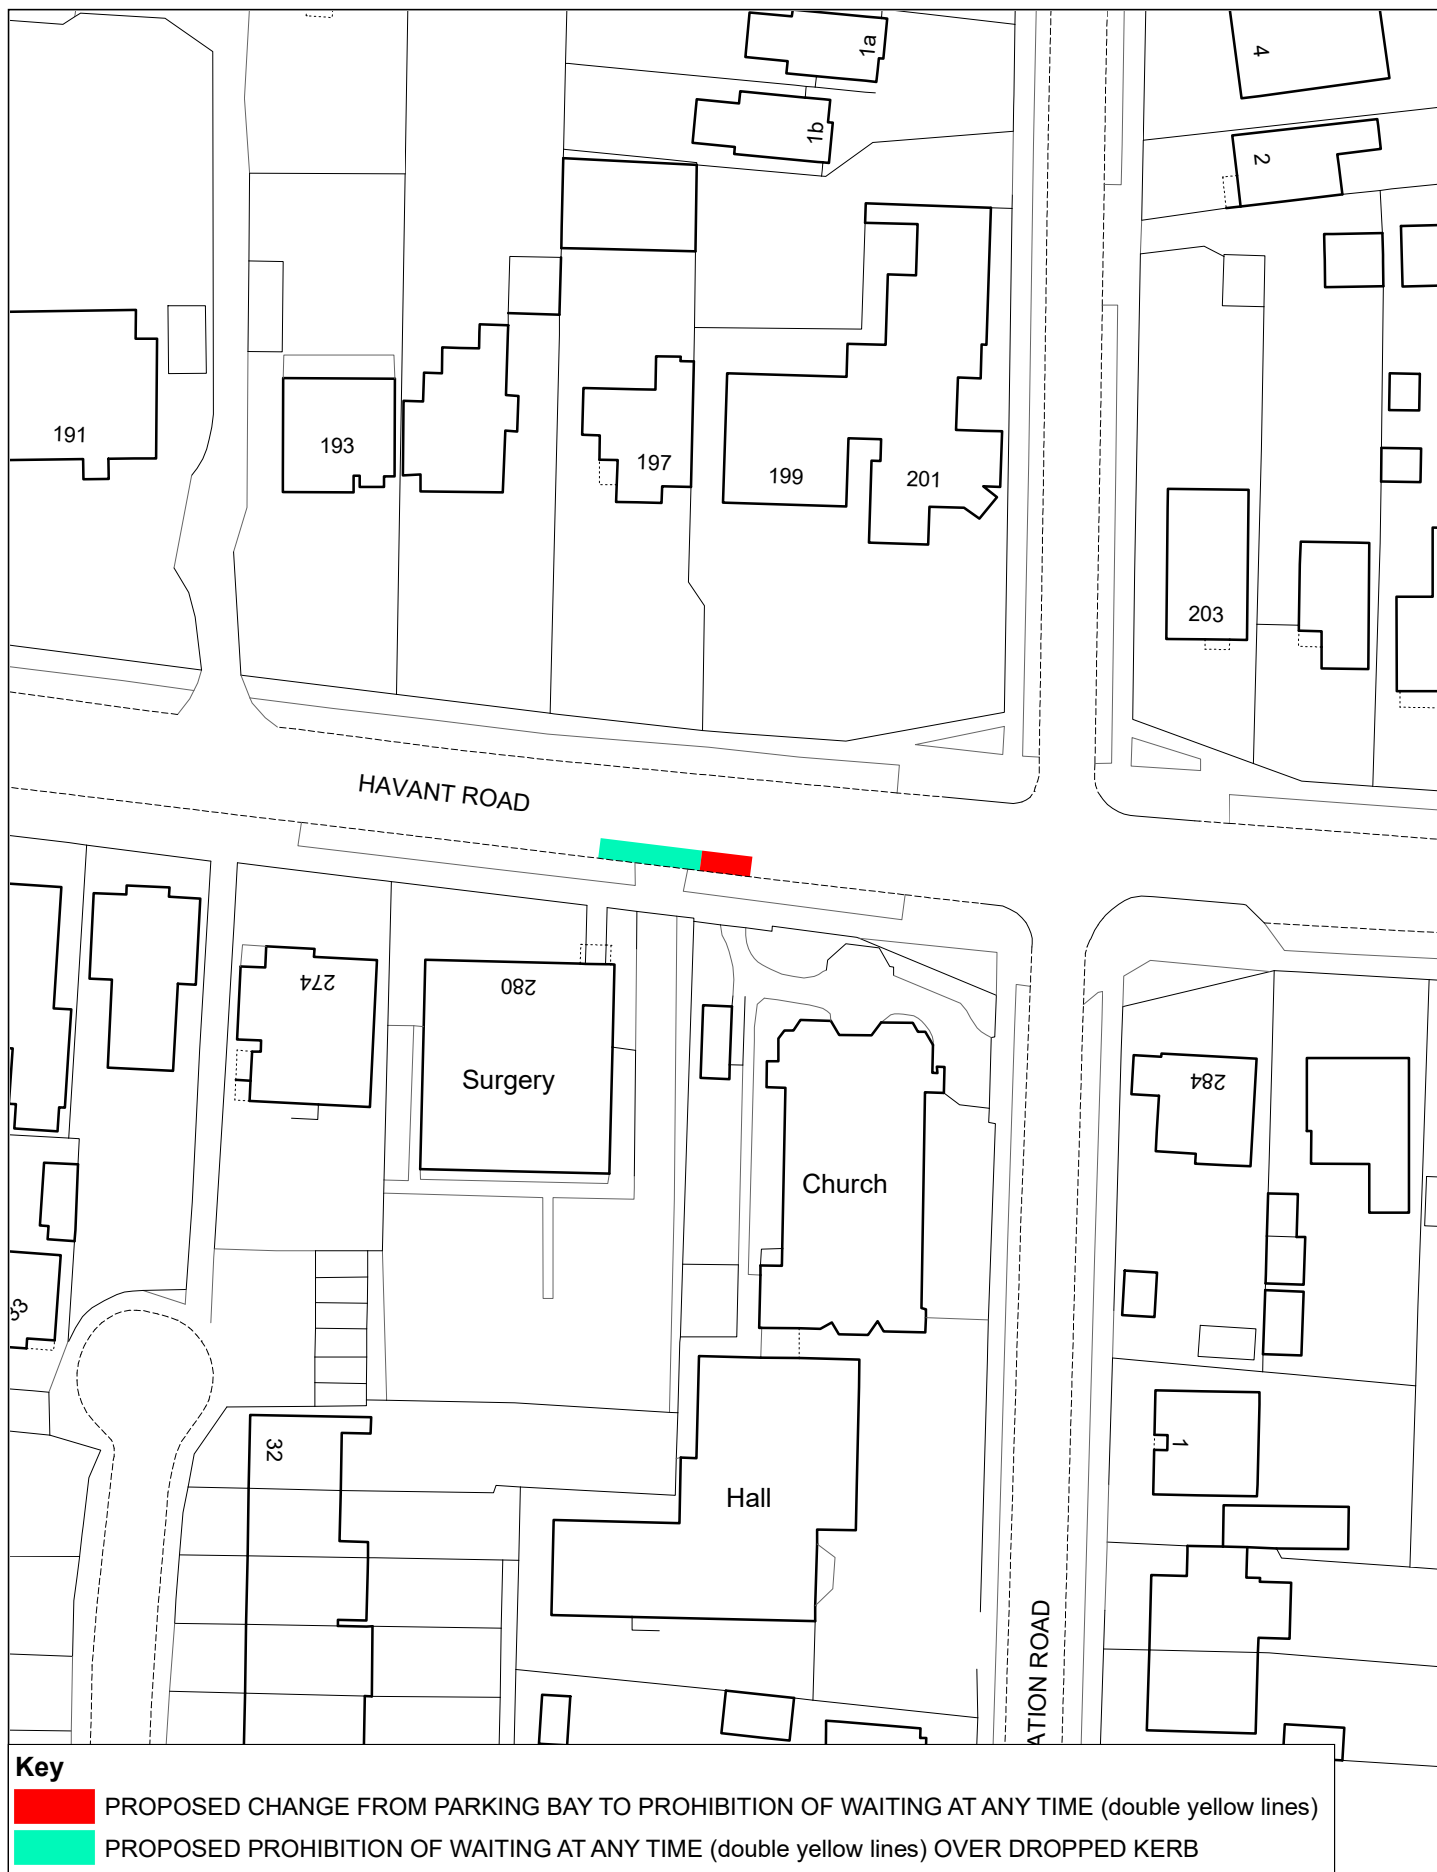

Key

- PROPOSED CHANGE FROM PARKING BAY TO PROHIBITION OF WAITING AT ANY TIME (double yellow lines)
- PROPOSED PROHIBITION OF WAITING AT ANY TIME (double yellow lines) OVER DROPPED KERB



Portsmouth
CITY COUNCIL

Title: **THE PORTSMOUTH CITY COUNCIL (HAVANT ROAD)**
(WAITING RESTRICTIONS) (NO. 24) ORDER 2024

Prepared for: **Parking**

Prepared by: **Highways Geographic Information Service**

Drg No: **Plan2024TRO024b**

Scale: **1:750 @ A4**

Date: **16/02/2024**

Based or reproduced from Ordnance Survey 1:1250 Base Map with the permission of HMSO © Crown copyright reserved.
Unauthorised reproduction infringes Crown copyright and may lead to prosecution or civil proceedings. Licence No. 100019671