


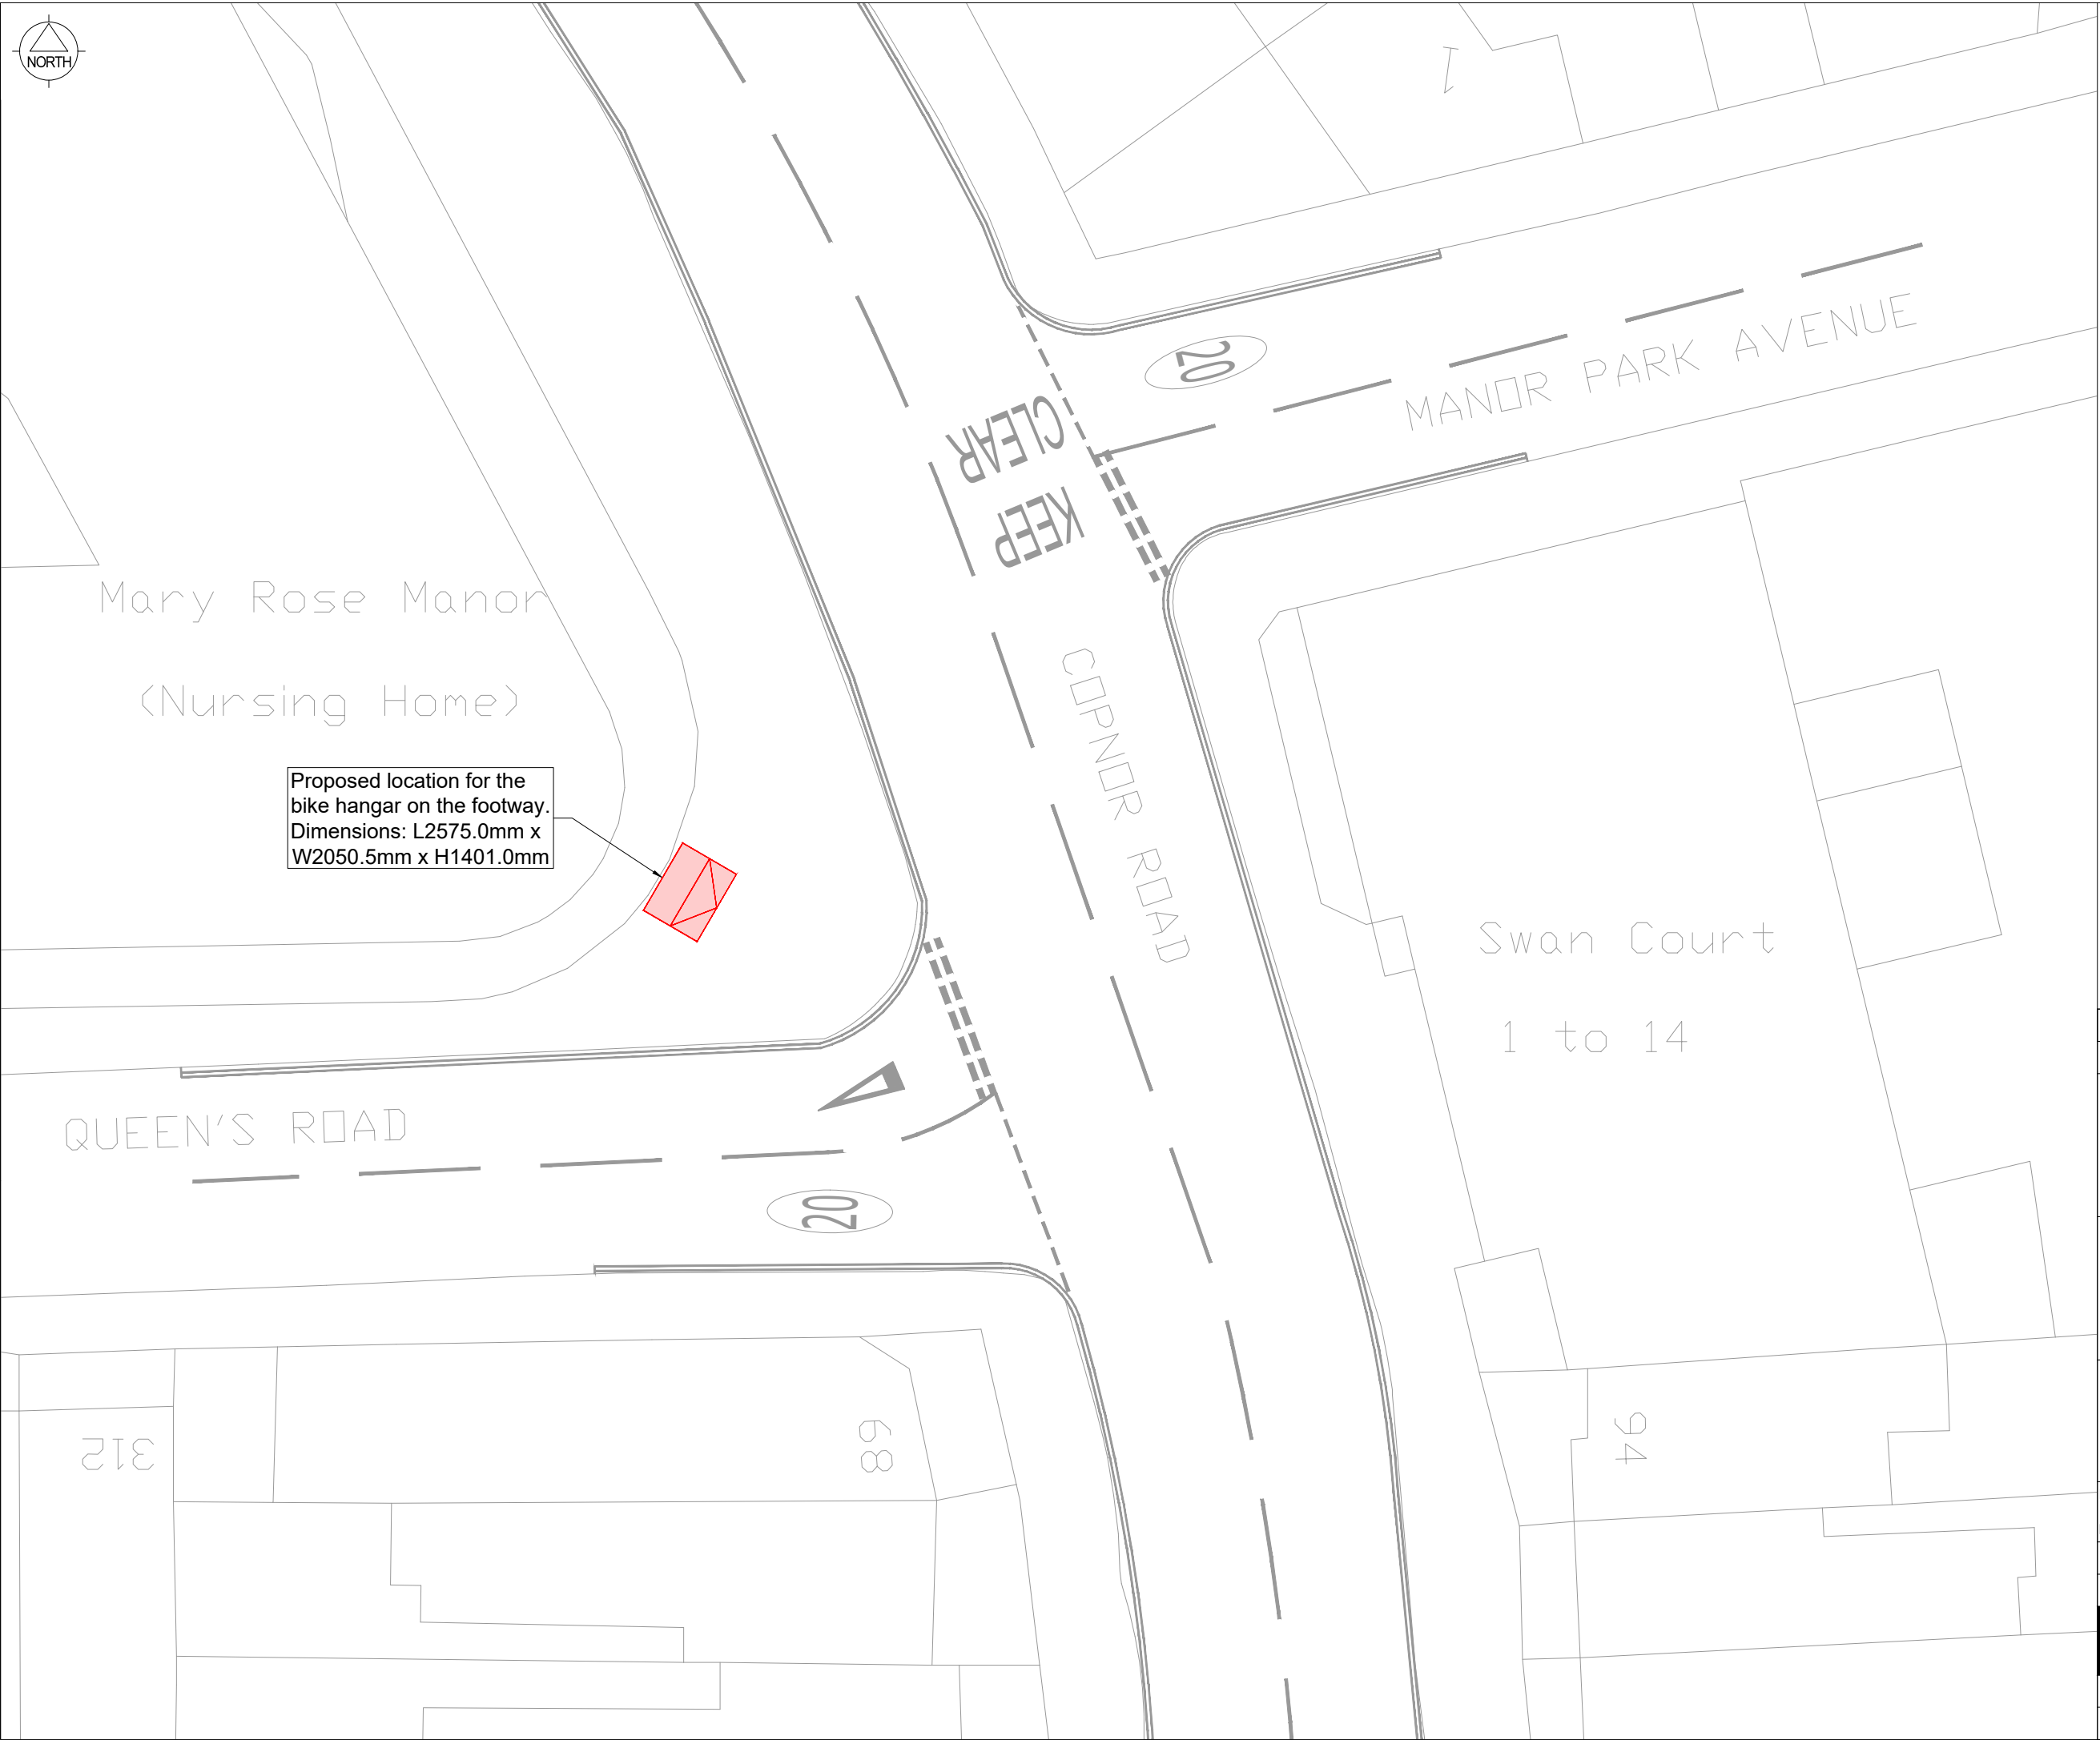

- General Notes:
1. All dimensions in metres, unless otherwise stated. Dimensions to be checked prior to commencement of any work by Engineer on Site. Notify Engineer of any discrepancies before ordering materials or starting excavation.
 2. All traffic signs and road markings are to be in accordance with the Traffic Signs Regulations and General Directions, 2016.
 3. Refer to statutory undertakers record for underground services location within site extent.
 4. Ordnance Survey Copy Right - Based or reproduced from the 2008 Ordnance Survey 1/1000 base with the permission of HMSO crown copyright reserved. License No. LA-100019671.
 5. Do not scale from this drawing. Drawing to be printed in colour only.
 6. The set of drawings is composed by the following:
 - HWI1291-LP-01 - Location Plan
 - HWI1291-TRO-A1 to A6 - Footway - Sheets A1 to A6
 - HWI1291-TRO-B1 to B10 - Carriageway - Sheets B1 to B10
 - VELO-STORE 23 - Bike hanger specification

FOR INFORMATION

A	26.01.24	First issue.	EA	FL
Rev	Date	Revision Details	Amended	Approved
Project				
Bike Hangars				
Drawing Title				
TRO Plan A1 Footway Junction Queen's Road with Copnor Road				
 Portsmouth CITY COUNCIL				
REGENERATION (Assistant Director (Infrastructure) Martin Lavers BSc CEng MICE				
Date		Scale		
January 2024		1:200 @ A3		
Design/Survey by		Drawn by		Checked by
EA		EA		FL
Drawing No				Revision No.
HWI1291-TRO-A1				A
FEASIBILITY		DRAFT		CONSTRUCTION
INFORMATION	*	TENDER		AS BUILT