


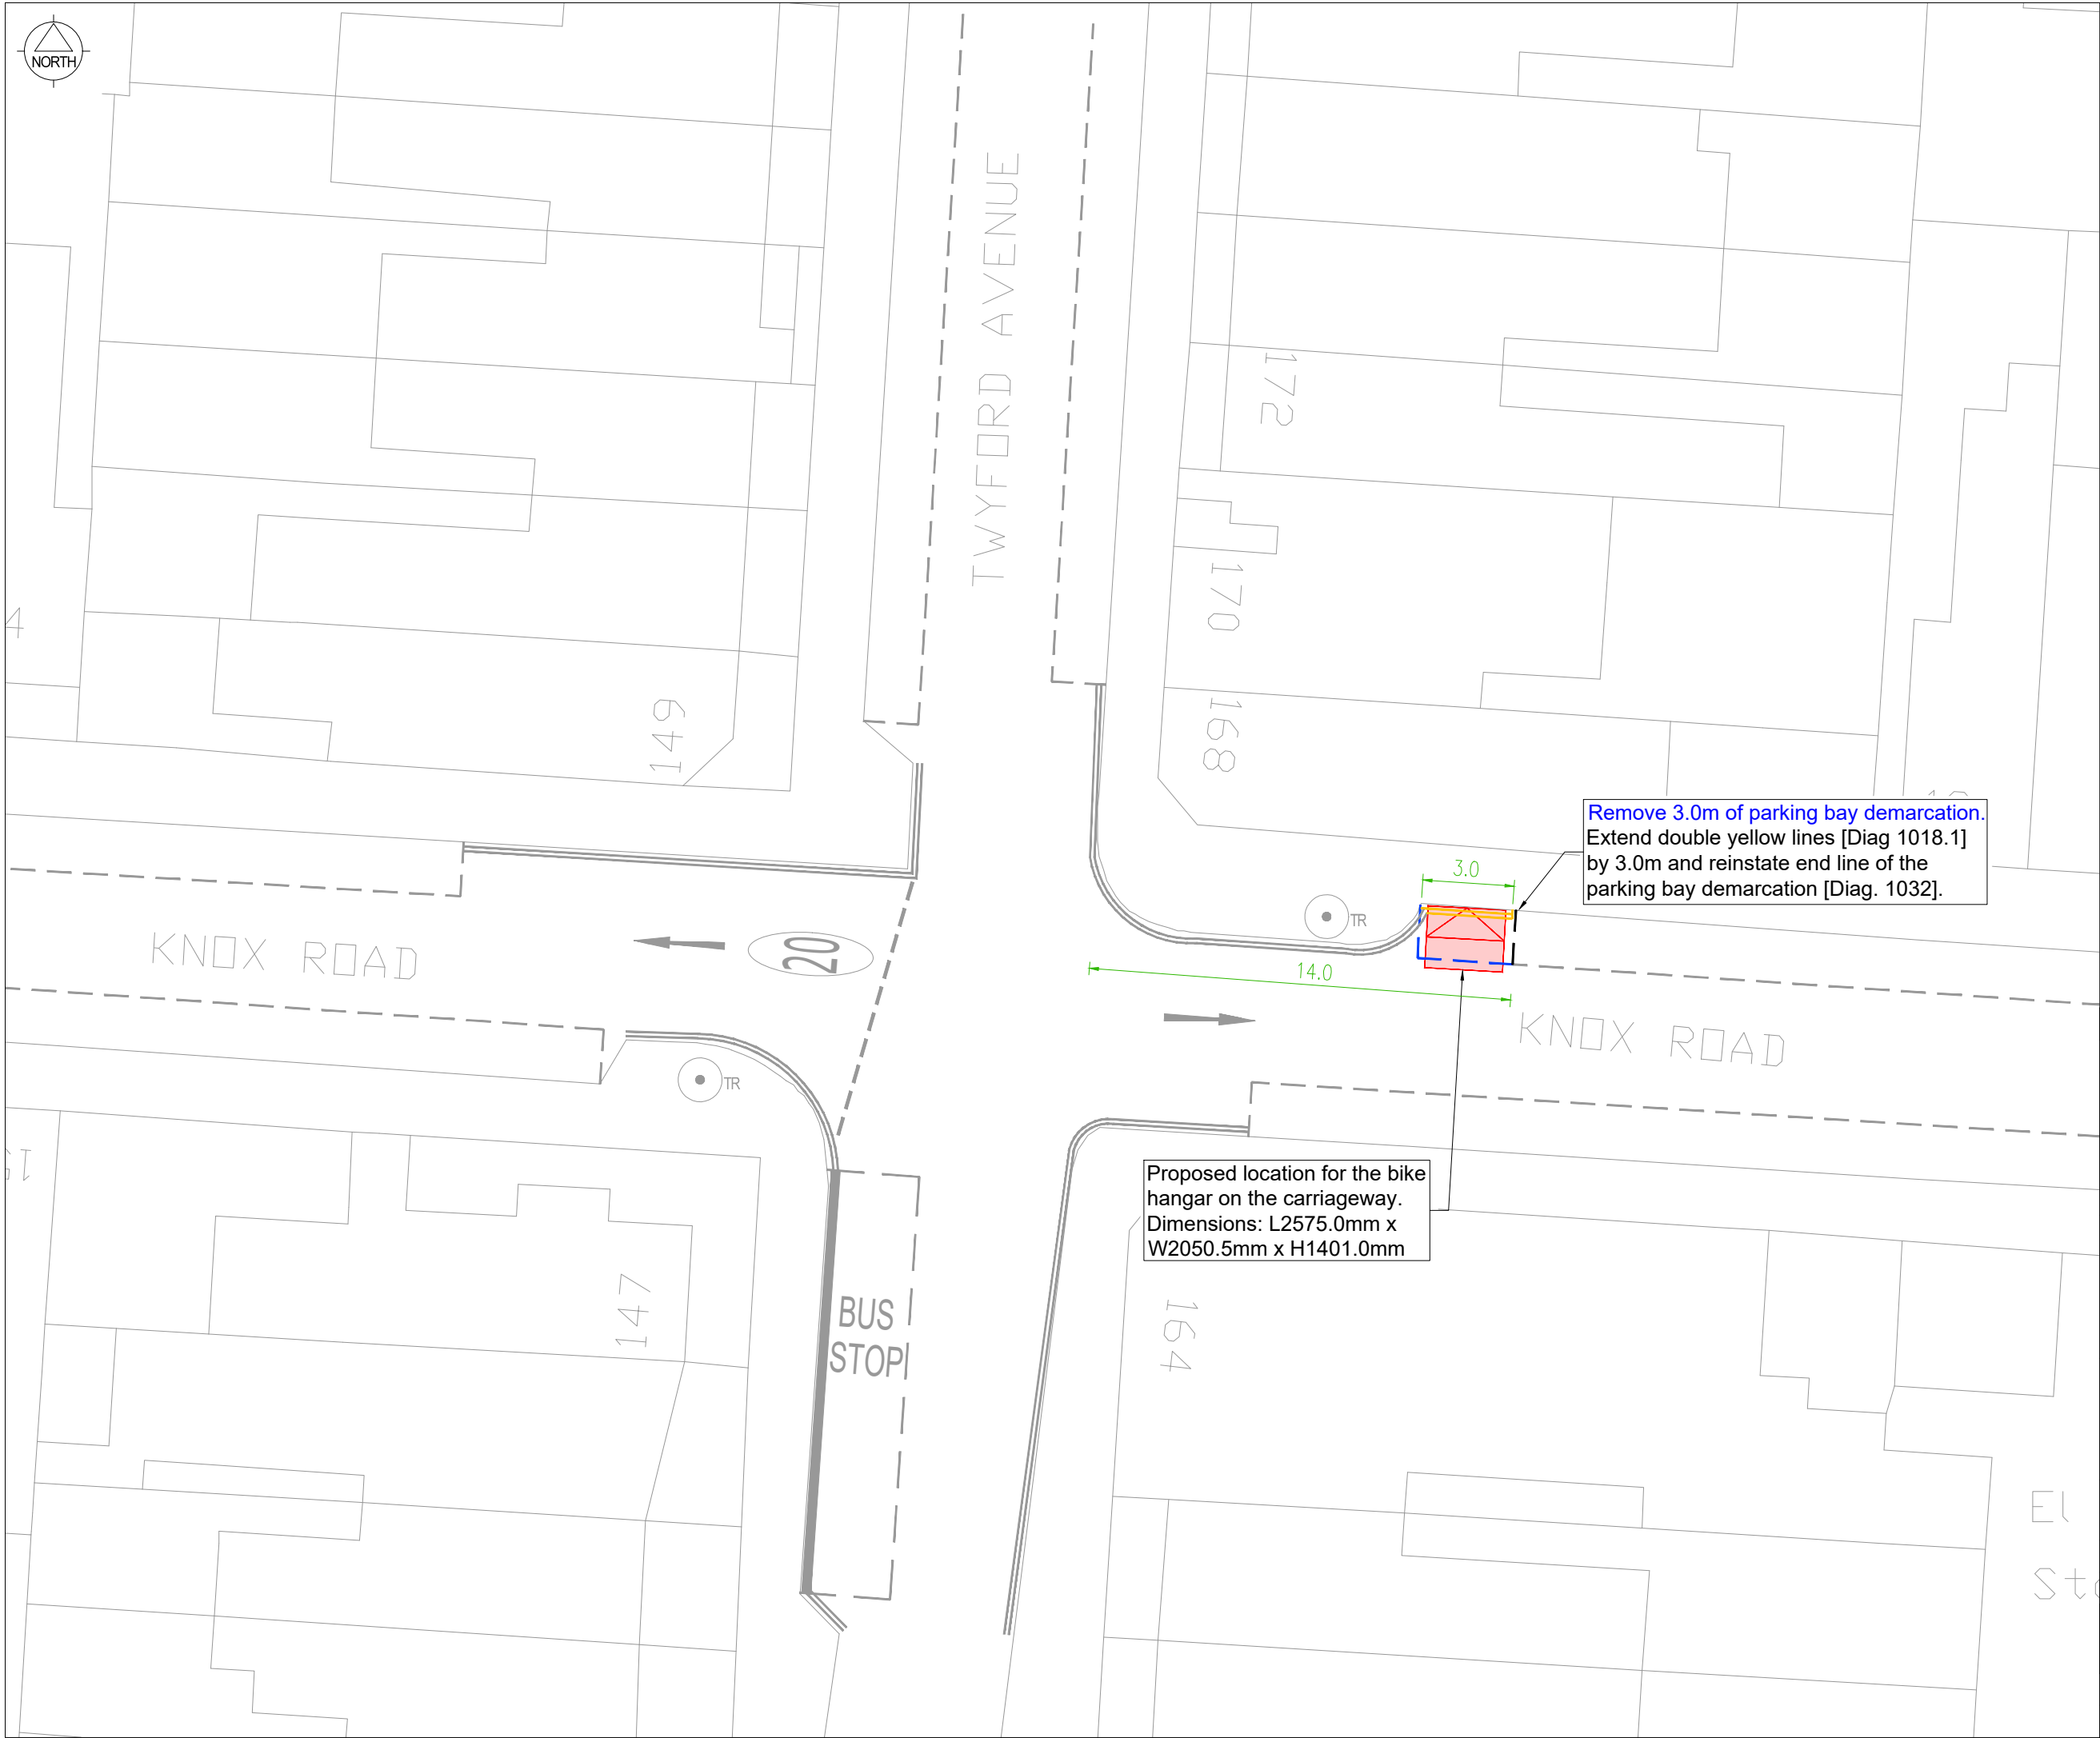

- General Notes:
1. All dimensions in metres, unless otherwise stated. Dimensions to be checked prior to commencement of any work by Engineer on Site. Notify Engineer of any discrepancies before ordering materials or starting excavation.
 2. All traffic signs and road markings are to be in accordance with the Traffic Signs Regulations and General Directions, 2016.
 3. Refer to statutory undertakers record for underground services location within site extent.
 4. Ordnance Survey Copy Right - Based or reproduced from the 2008 Ordnance Survey 1/1000 base with the permission of HMSO crown copyright reserved. License No. LA-100019671.
 5. Do not scale from this drawing. Drawing to be printed in colour only.
 6. The set of drawings is composed by the following:
 - HWI1291-LP-01 - Location Plan
 - HWI1291-TRO-A1 to A6 - Footway - Sheets A1 to A6
 - HWI1291-TRO-B1 to B10 - Carriageway - Sheets B1 to B10
 - VELO-STORE 23 - Bike hanger specification

FOR INFORMATION

A	26.01.24	First issue.	EA	FL
Rev	Date	Revision Details	Amended	Approved

Project

Bike Hangars

Drawing Title

TRO Plan B1
Carriageway
Junction Knox Road
with Twyford Avenue



REGENERATION
Assistant Director (Infrastructure)
Martin Lavers BSc CEng MICE

Date	January 2024	Scale	1:200 @ A3
Design/Survey by	EA	Drawn by	EA
Checked by	FL		

Drawing No	Revision No.
HWI1291-TRO-B1	A

FEASIBILITY		DRAFT		CONSTRUCTION	
INFORMATION	*	TENDER		AS BUILT	