


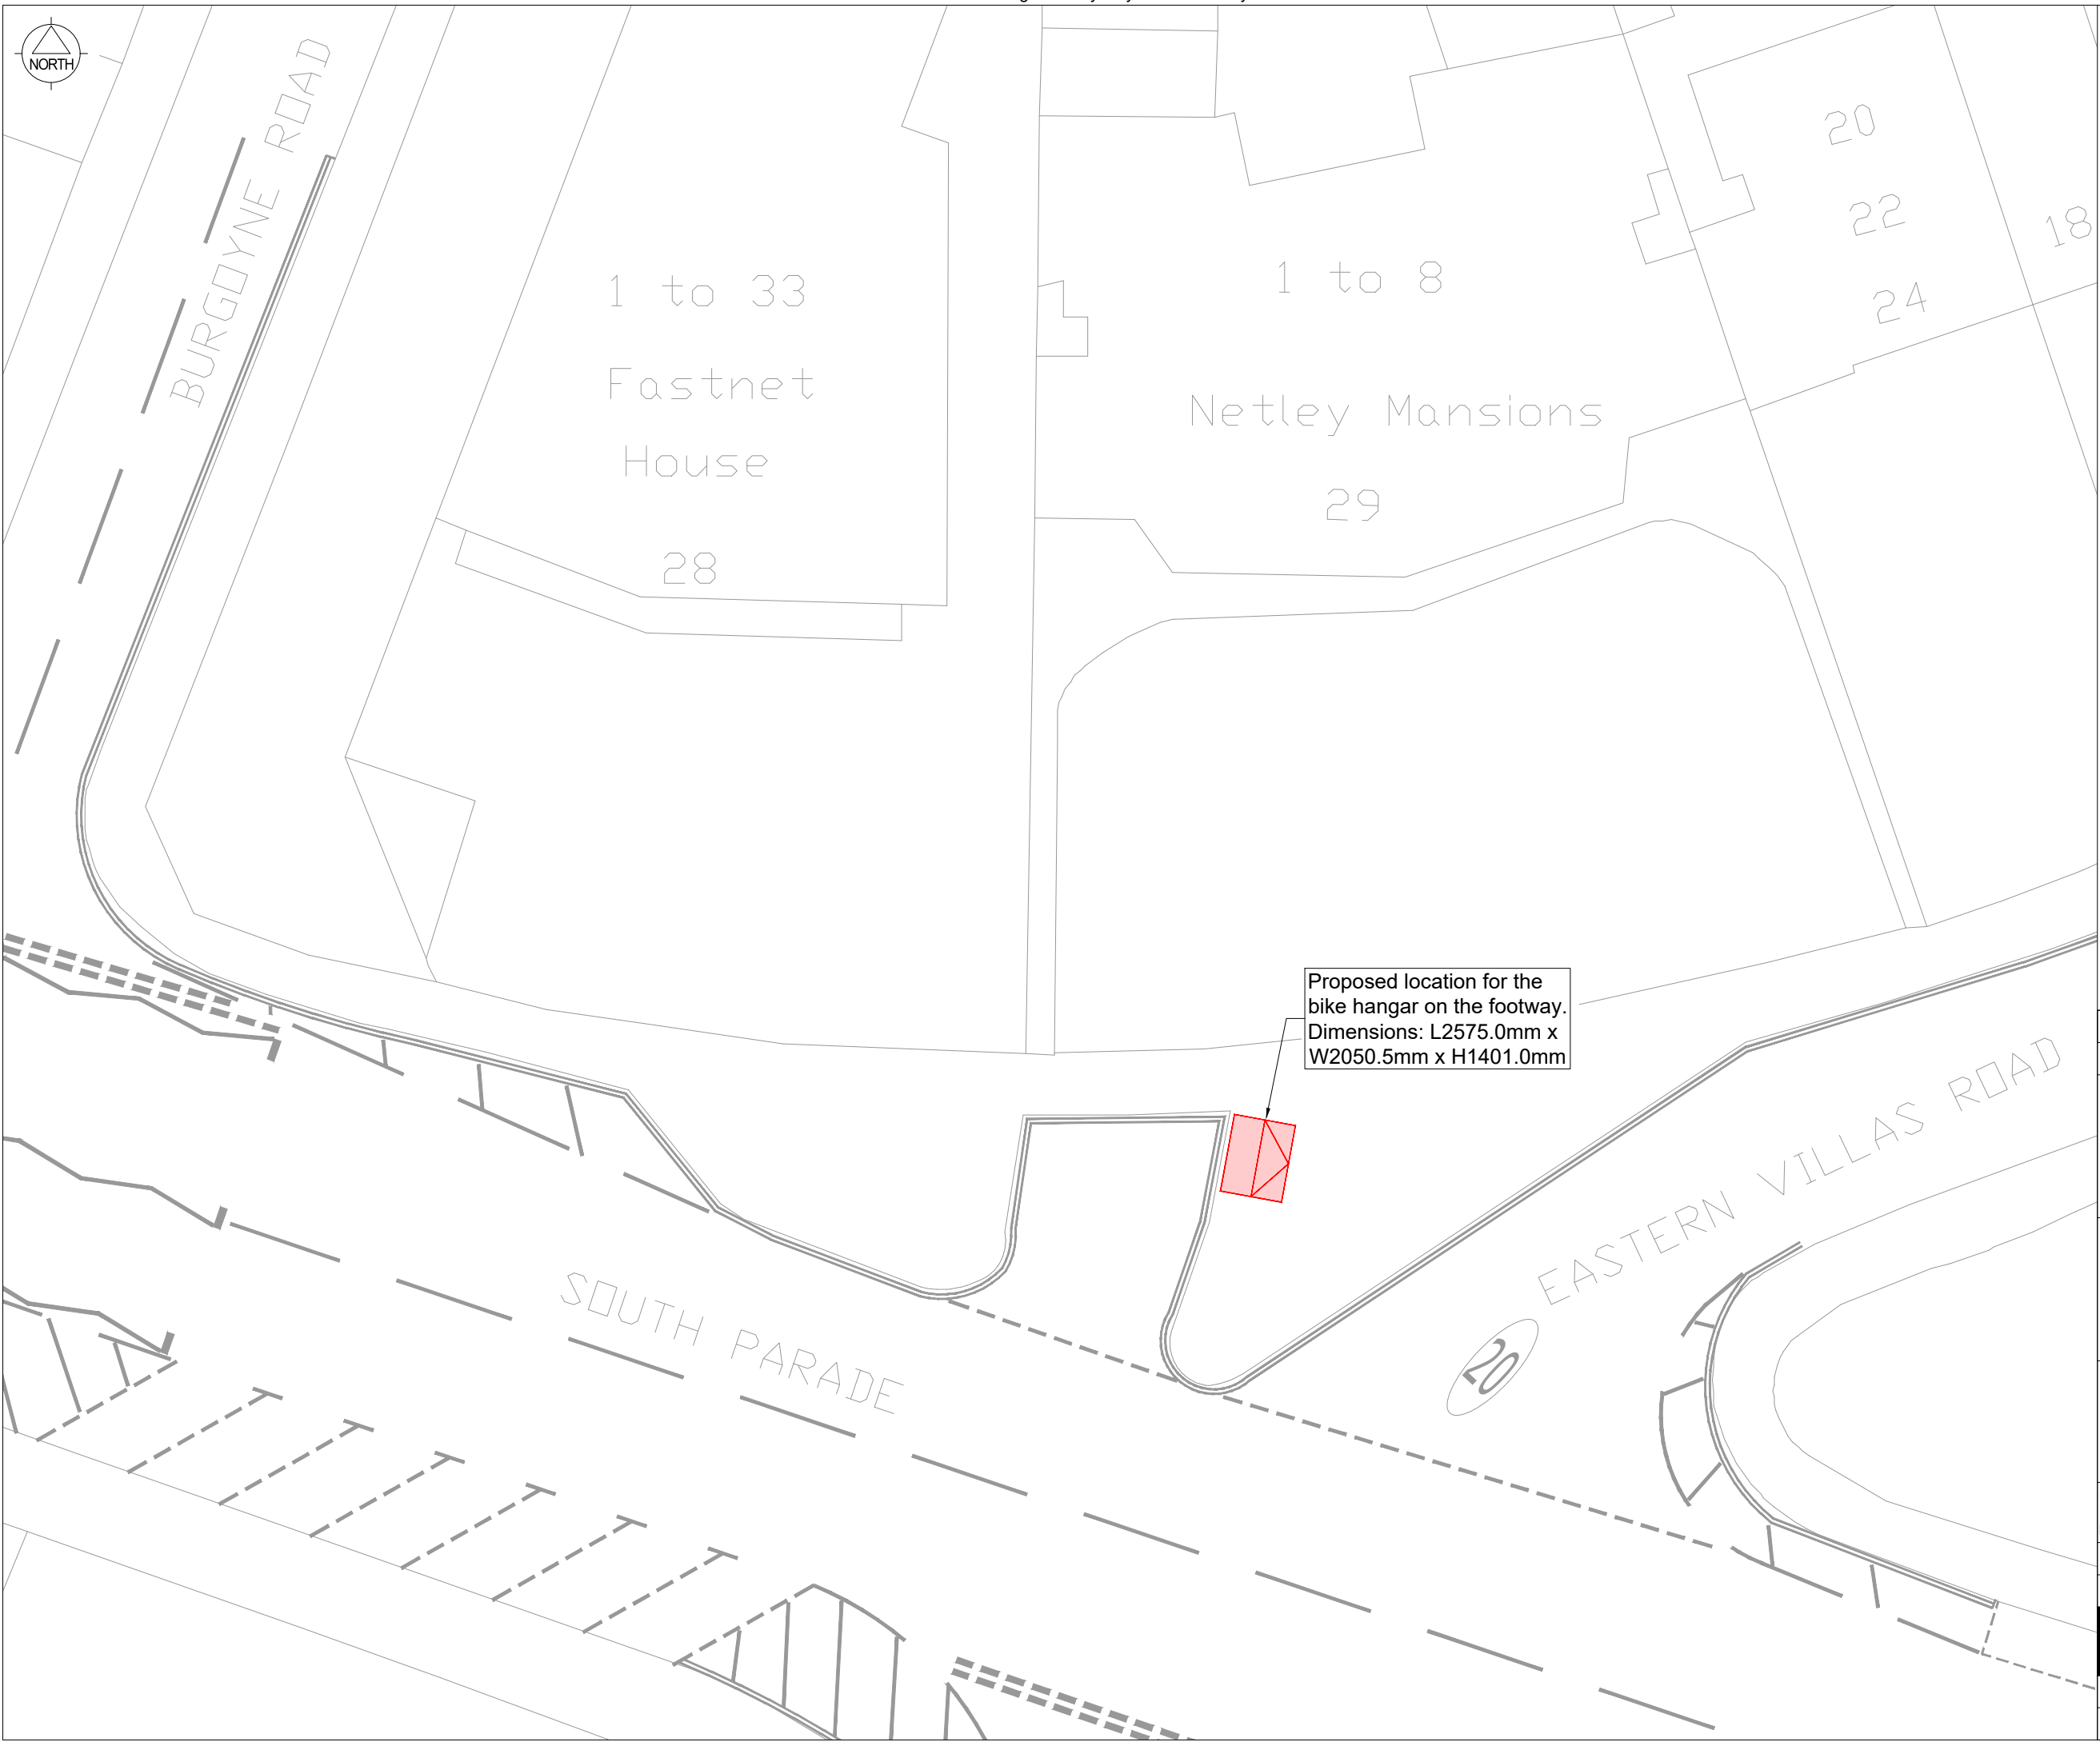

- General Notes:
1. All dimensions in metres, unless otherwise stated. Dimensions to be checked prior to commencement of any work by Engineer on Site. Notify Engineer of any discrepancies before ordering materials or starting excavation.
 2. All traffic signs and road markings are to be in accordance with the Traffic Signs Regulations and General Directions, 2016.
 3. Refer to statutory undertakers record for underground services location within site extent.
 4. Ordnance Survey Copy Right - Based or reproduced from the 2008 Ordnance Survey 1/1000 base with the permission of HMSO crown copyright reserved. License No. LA-100019671.
 5. Do not scale from this drawing. Drawing to be printed in colour only.
 6. The set of drawings is composed by the following:
 - HWI1291-LP-01 - Location Plan
 - HWI1291-TRO-A1 to A6 - Footway - Sheets A1 to A6
 - HWI1291-TRO-B1 to B10 - Carriageway - Sheets B1 to B10
 - VELO-STORE 23 - Bike hanger specification

FOR INFORMATION

A	26.01.24	First issue.	EA		FL
Rev	Date	Revision Details	Amended		
			Approved		
Project					
Bike Hangars					
Drawing Title					
TRO Plan A5 Footway South Parade (outside Netley Mansions)					
 Portsmouth CITY COUNCIL					
REGENERATION					
Assistant Director (Infrastructure)					
Martin Lavers BSc CEng MICE					
Date		January 2024		Scale 1:200 @ A3	
Design/Survey by		EA	Drawn by		EA
			Checked by		FL
Drawing No					Revision No.
HWI1291-TRO-A5					A
FEASIBILITY		DRAFT		CONSTRUCTION	
INFORMATION		*	TENDER		AS BUILT