


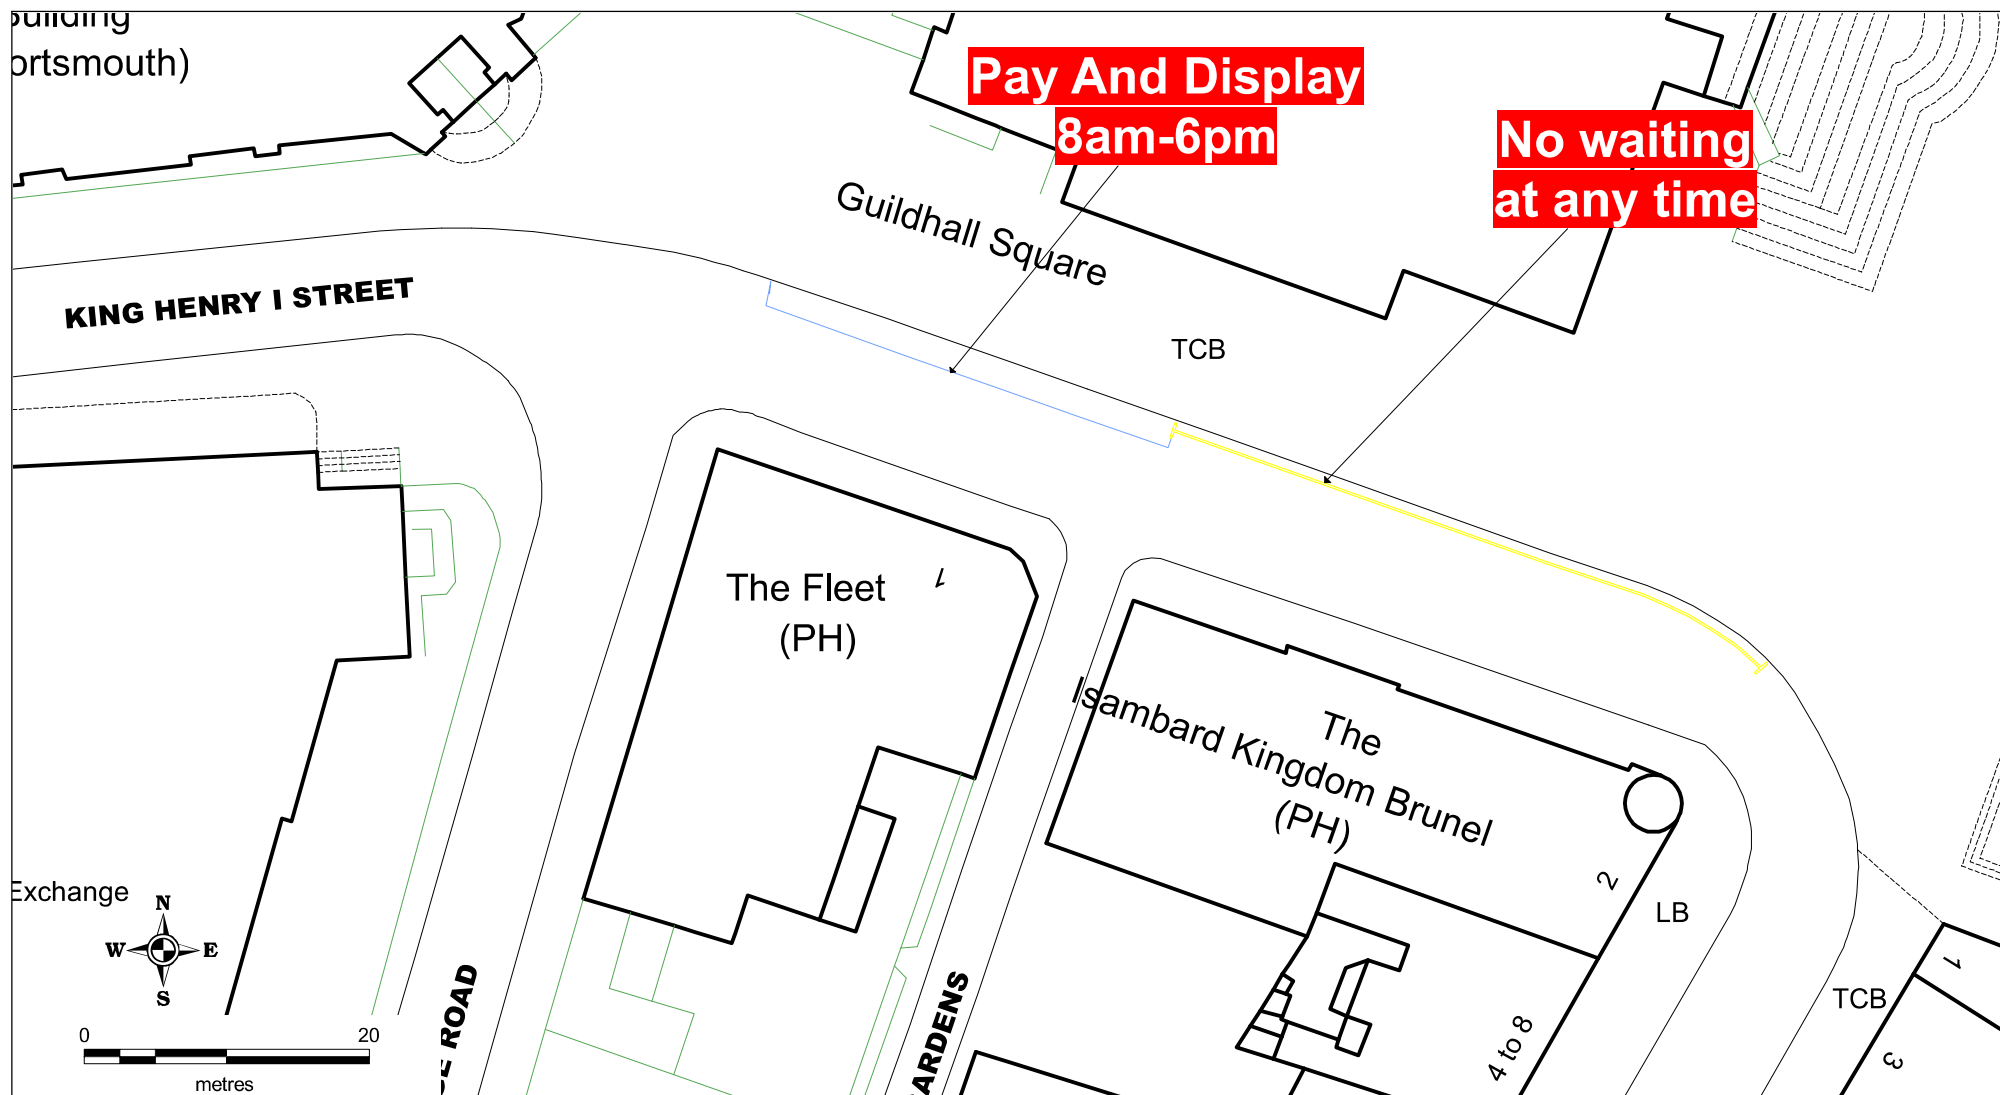

King Henry I Street - Proposed change from Taxi Rank to Pay and Display

© Crown copyright. All rights reserved
Portsmouth City Council
Licence No. 100019671 2024

SCALE	1 : 500
DATE	21/02/2024
DRAWING No.	P022-2024-Consult
DRAWN BY	Sara Cureton