
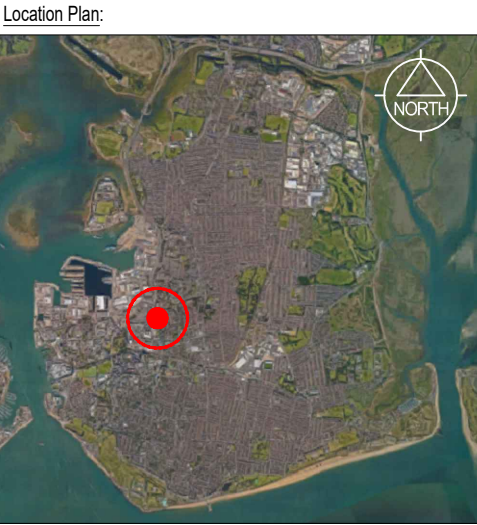


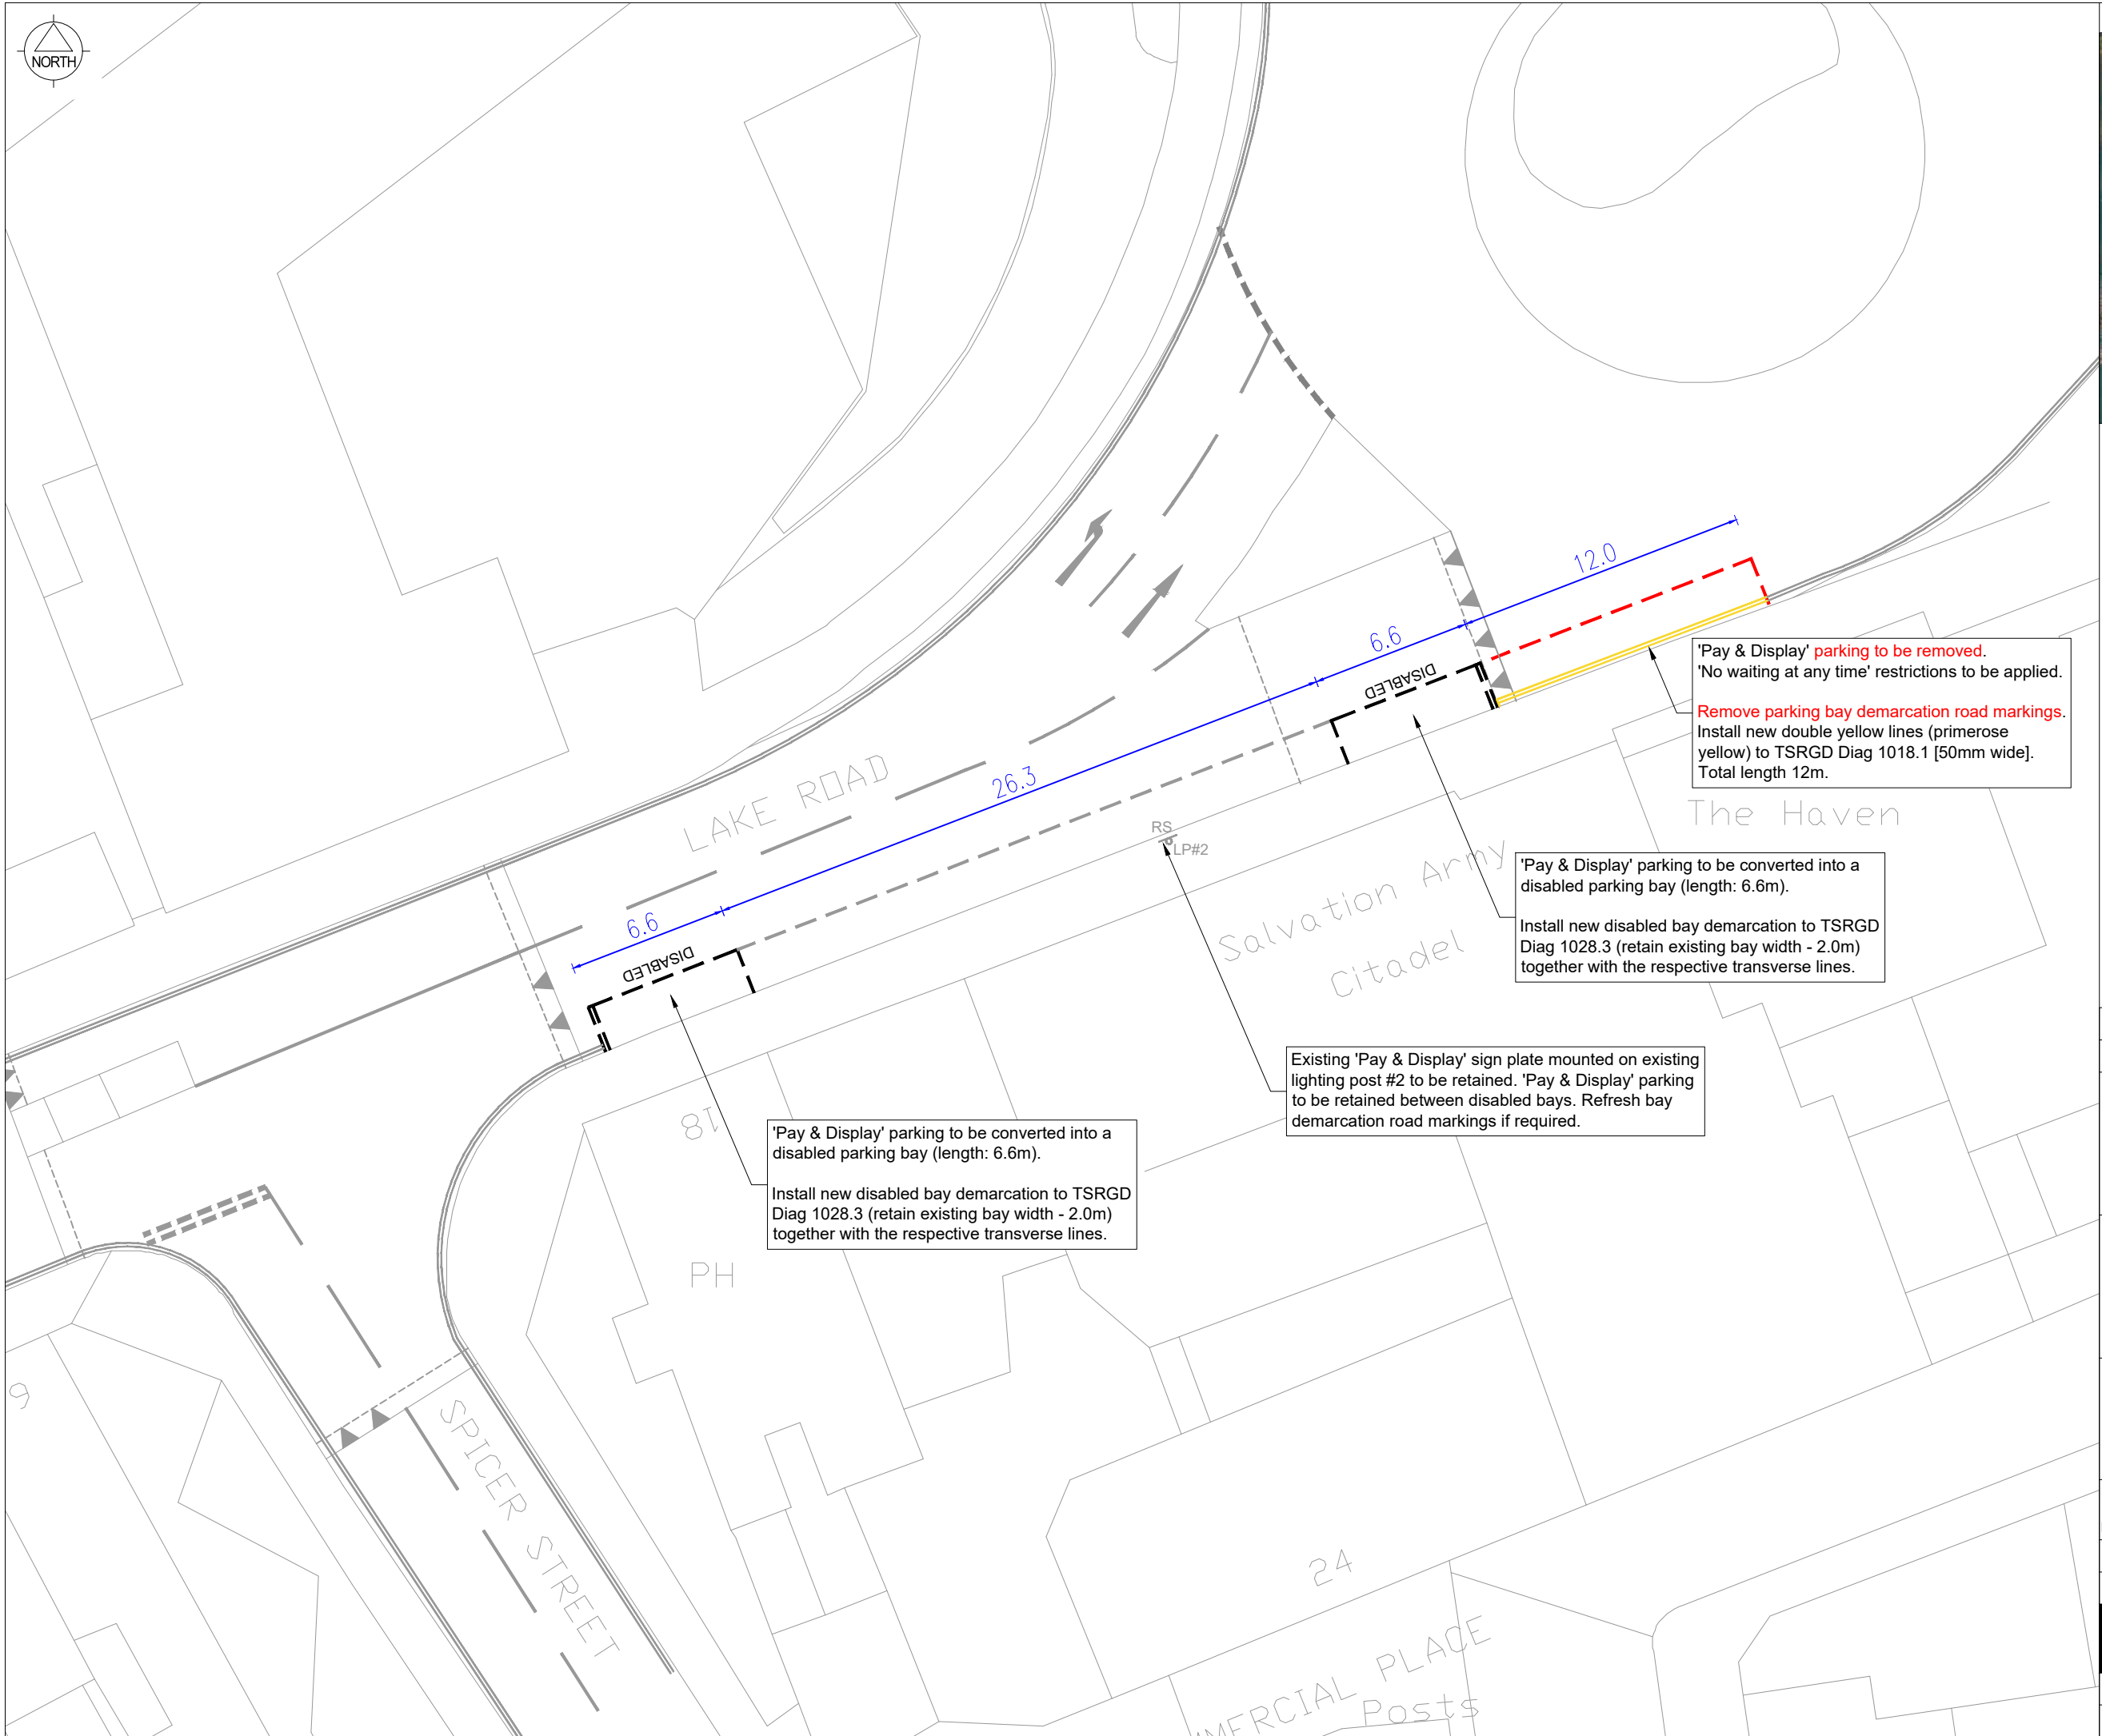

- General Notes:
1. All dimensions in metres, unless otherwise stated. Dimensions to be checked prior to commencement of any work by Engineer on Site. Notify Engineer of any discrepancies before starting the works.
 2. All traffic signs and road markings are to be in accordance with the Traffic Signs Regulations and General Directions, 2016.
 3. Ordnance Survey Copy Right - Based or reproduced from the 2008 Ordnance Survey 1/1000 base with the permission of HMSO crown copyright reserved. License No. LA-100019671.
 4. Aerial images obtained from Google Earth imagery © 2023 CNES / Airbus, Getmapping plc, Infoterra Ltd & Bluesky, Landsat / Copernicus, Maxar Technologies, The GeoInformation Group, Map data © 2023.
 5. Do not scale from this drawing. Drawing to be printed in colour only.

FOR INFORMATION

A	30.11.23	Initial issue.	EA	FL
Rev	Date	Revision Details	Amended	Approved

Project

Lake Road
Blue Badge Holder Bays

Drawing Title

TRO Drawing



REGENERATION Assistant Director (Infrastructure) Martin Lavers BSc CEng MICE				
Date November 2023		Scale 1:250 @ A3		
Design/Survey by EA	Drawn by EA	Checked by FL		
Drawing No HWI1290-TRO-01				Revision No. A
FEASIBILITY		DRAFT		CONSTRUCTION
INFORMATION	*	TENDER		AS BUILT