


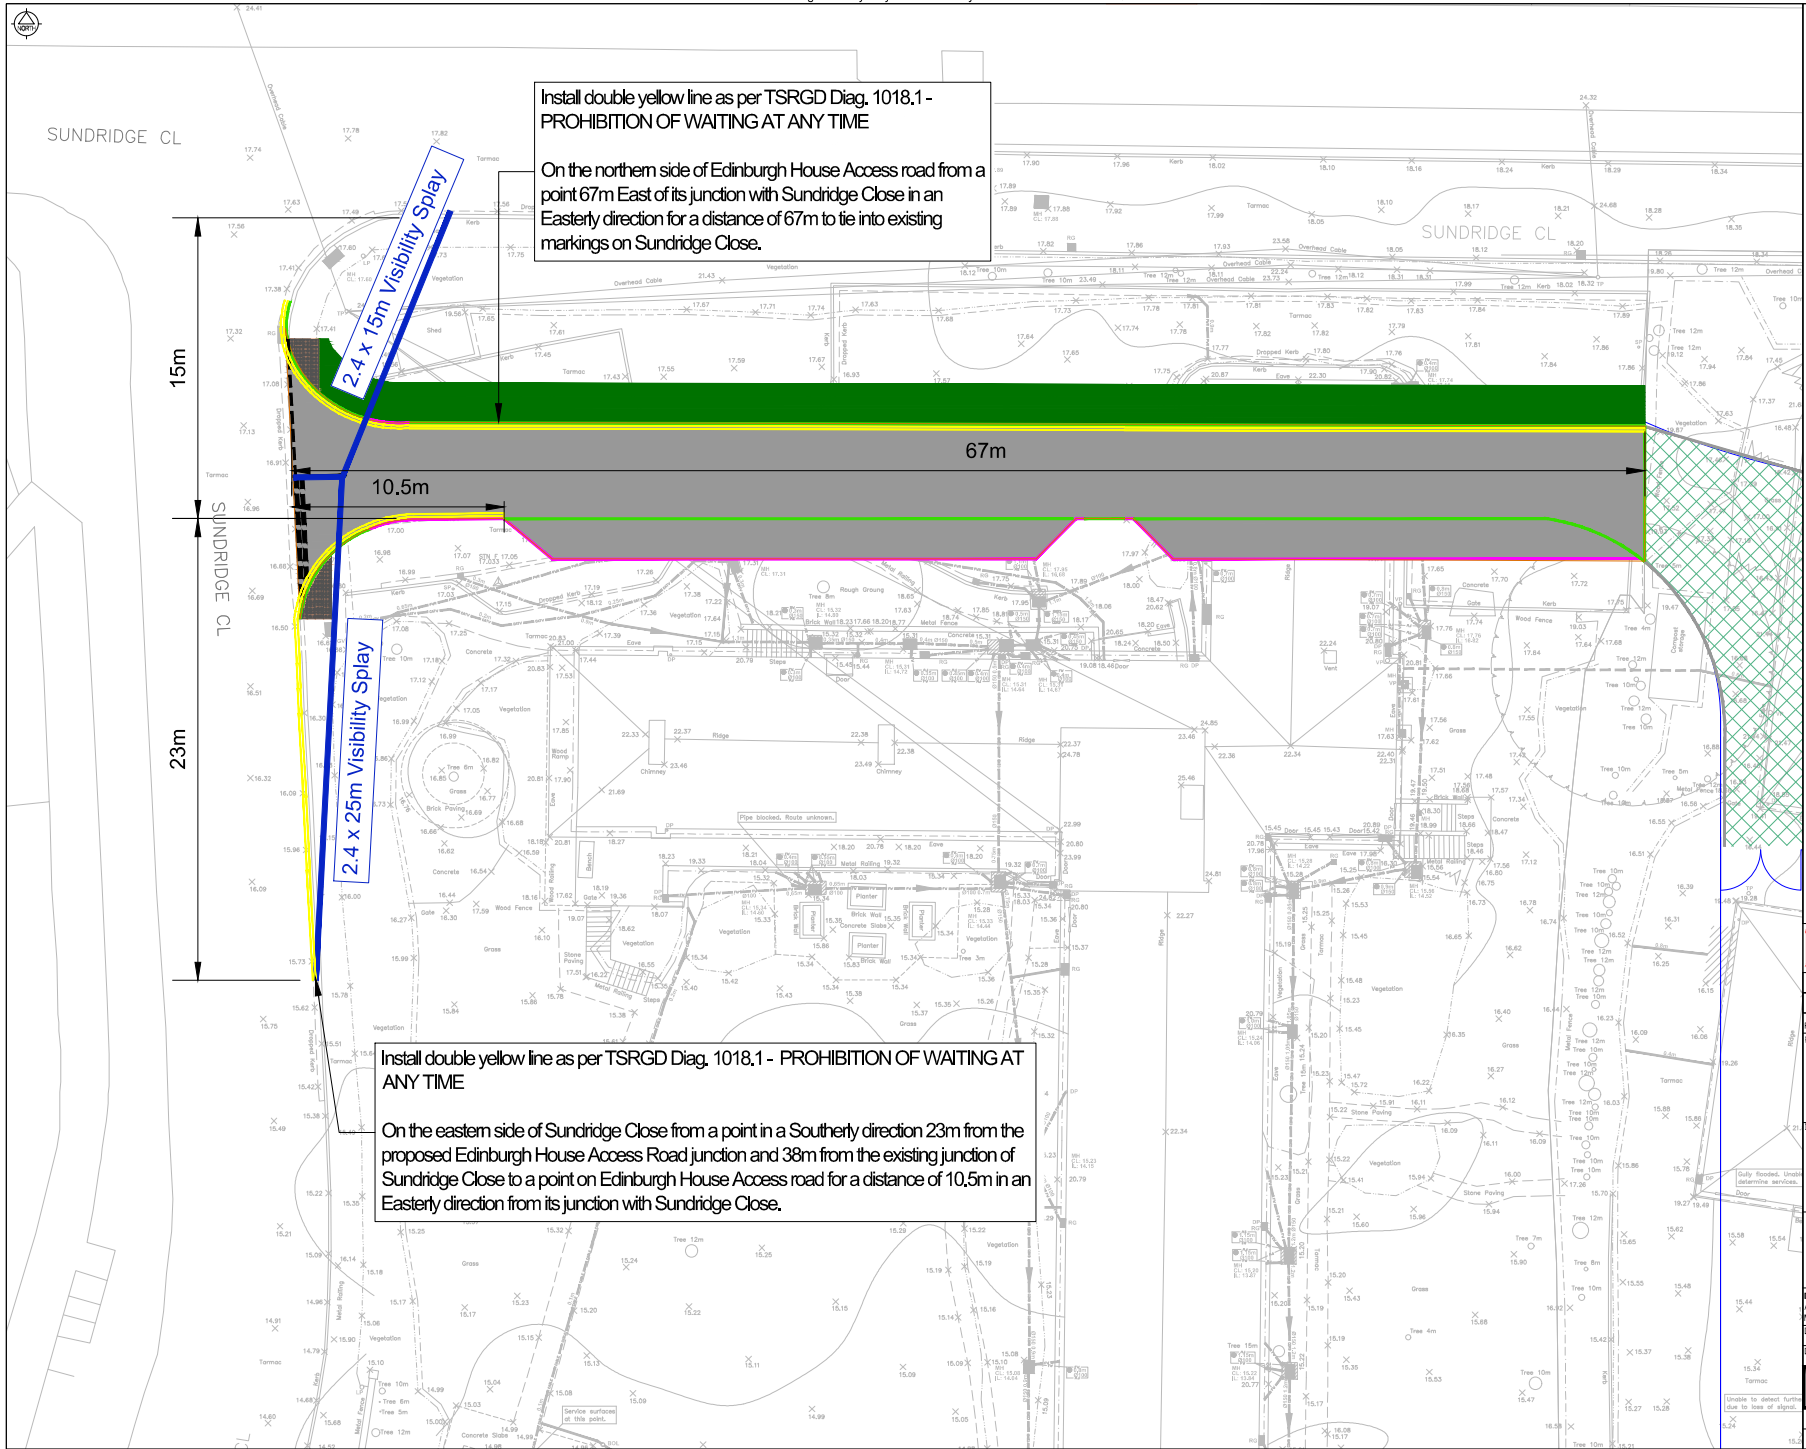

- General Notes:**
- All dimensions in metres, unless otherwise stated. Dimensions to be checked prior to commencement of any work by Engineer on Site. Notify Engineer of any discrepancies before ordering materials or starting excavation.
 - All traffic signs and road markings are to be in accordance with the Traffic Signs Regulations and General Directions 2016.
 - Footway to be adjusted to new levels including existing utility undertakes covers, kerbs, traffic signs and furniture.
 - Refer to statutory undertakers record for underground services location within site extent.
 - Ordnance Survey Copy Right - Based or reproduced from the 2008 Ordnance Survey 1:10000 base with the permission of HMSO crown copyright reserved. License No. LA-1001/1971.
 - Do not scale from this drawing. Drawing to be printed in colour only.
 - Treatment of Byres and vertical joints shall be in accordance with MCHW CL 924.
 - No works to commence in public highway until section agreements approved.
 - Continuity of access to neighbouring site (Cosham Fire Station) to be maintained 24/7 during the works.
 - PCC Engineer to approve all sets and/or edging line and levels or site with the main contractor prior to installation. PCC will direct the contractor accordingly to achieve a satisfactory finish which may deviate from the technically approved detailed drawings. The contractor will record all variations for the 'as-built' drawings issue.
 - All surface water drainage works to be installed in accordance with relevant building regulations and current codes for adoption.
 - Connection to public surface water sewer to be agreed and inspected by Water Authority.

LEGEND

- Proposed HB2 Kerb (100mm upstand)
- Proposed BN Kerb (0-6mm pedestrian crossings / 25mm vehicular crossover)
- Proposed flexible carriageway construction Refer to pavement construction detail (Type 1)
- Proposed flexible footway construction. Refer to footway construction detail (Type 2).
- Proposed Double Yellow Lining

DRAFT

A 25.943 Final Issue - For Information		Dr	FL
Rev	Date	Revision Description	By
Project		HWI1218	
Edinburgh House Access Road to Cosham Fire Station From Sundridge Close		TRO Drawing Phase 1 Sheet 1 of 1	
Drawing No		HWI1218-TRO-01	
Designing by		CM	CM
Date		April 24	NTS
Scale		CM	FL
Drawing No		HWI1218-TRO-01	B
Feasibility		DRAFT	CONSTRUCTION
Information		★	TENDER AS BUILT