


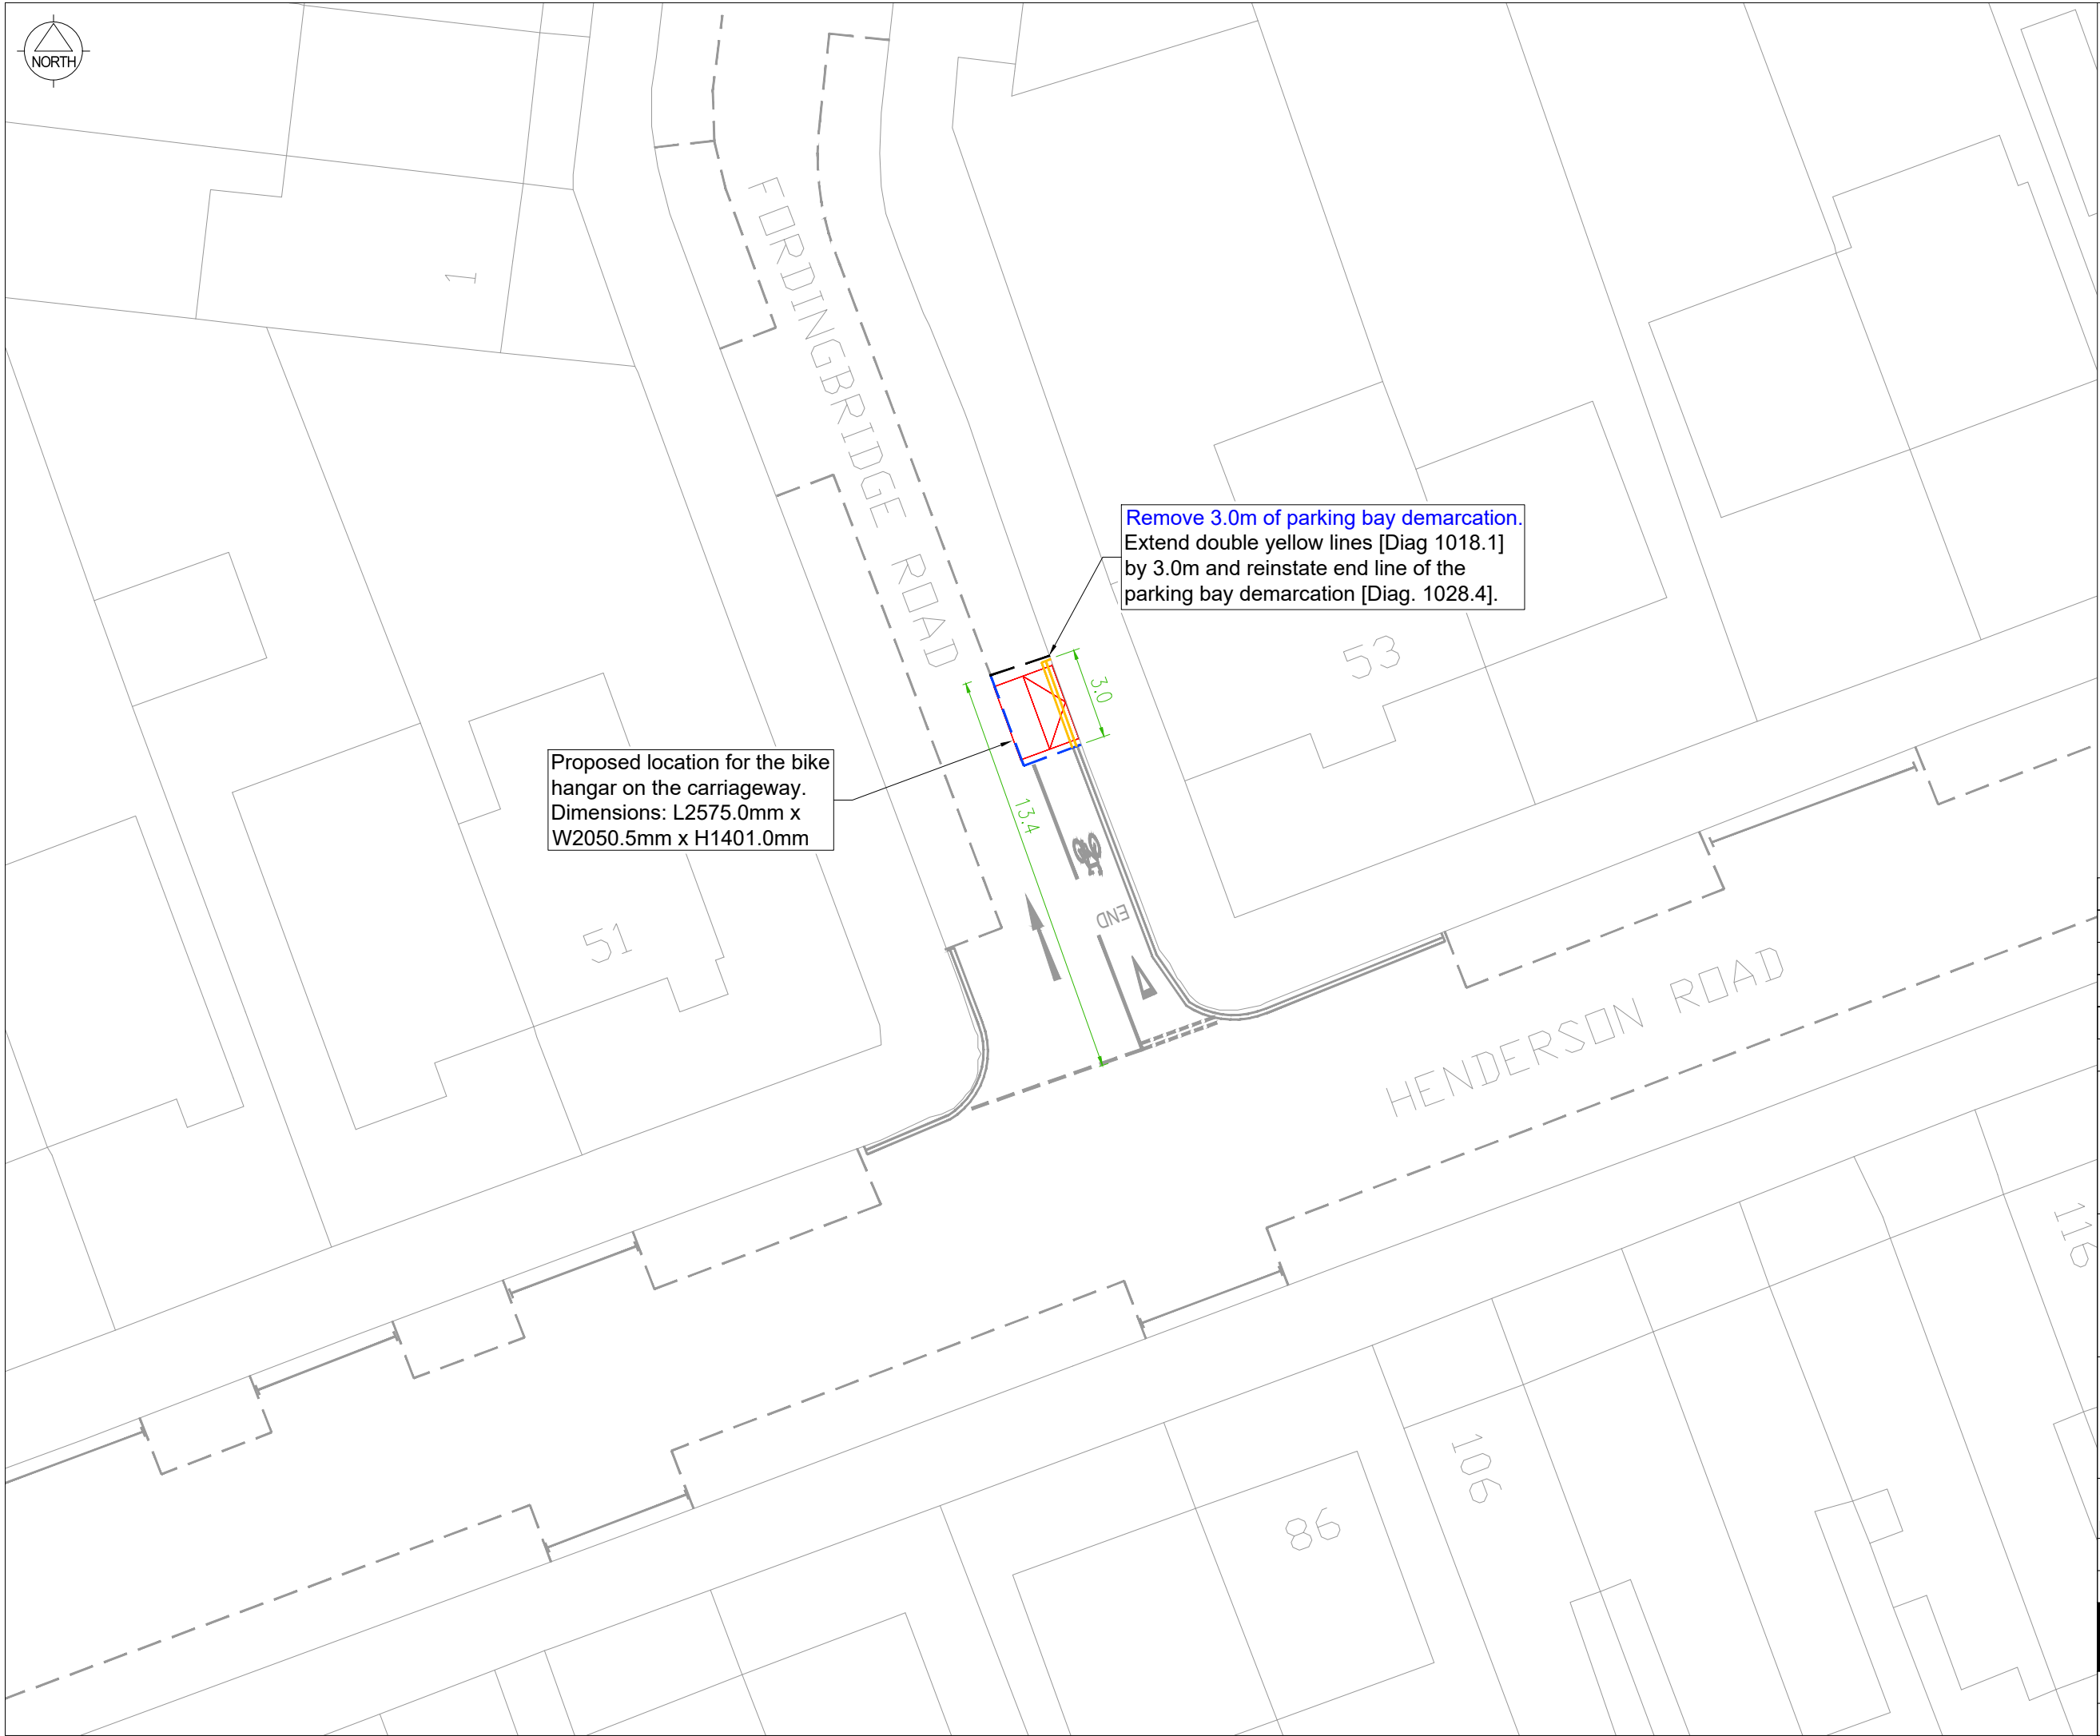

- General Notes:
1. All dimensions in metres, unless otherwise stated. Dimensions to be checked prior to commencement of any work by Engineer on Site. Notify Engineer of any discrepancies before ordering materials or starting excavation.
 2. All traffic signs and road markings are to be in accordance with the Traffic Signs Regulations and General Directions, 2016.
 3. Refer to statutory undertakers record for underground services location within site extent.
 4. Ordnance Survey Copy Right - Based or reproduced from the 2008 Ordnance Survey 1/1000 base with the permission of HMSO crown copyright reserved. License No. LA-100019671.
 5. Do not scale from this drawing. Drawing to be printed in colour only.
 6. The set of drawings is composed by the following:
 - HWI1291-LP-01 - Location Plan
 - HWI1291-TRO-A1 to A7 - Footway - Sheets A1 to A7
 - HWI1291-TRO-B1 to B11 - Carriageway - Sheets B1 to B11
 - VELO-STORE 23 - Bike hanger specification

FOR INFORMATION

E	30.08.24	Notes amended	EA	FL
D	20.02.24	Sheets number amended.	EA	FL
C	12.02.24	Sheets number amended.	EA	FL
B	05.02.24	Road marking Diag. amended.	EA	FL
A	26.01.24	First issue.	EA	FL
Rev	Date	Revision Details	Amended	Approved

Project

Bike Hangars

Drawing Title

TRO Plan B9
Carriageway
Junction Fordingbridge Road
with Henderson Road

 Portsmouth
CITY COUNCIL

Directorate of Economy, Planning and Transport
Assistant Director (Infrastructure)
Martin Lavers BSc CEng MICE

Date January 2024 Scale 1:200 @ A3

Design/Survey by EA Drawn by EA Checked by FL

Drawing No HWI1291-TRO-B9 Revision No. E

FEASIBILITY		DRAFT		CONSTRUCTION	
INFORMATION	*	TENDER		AS BUILT	