


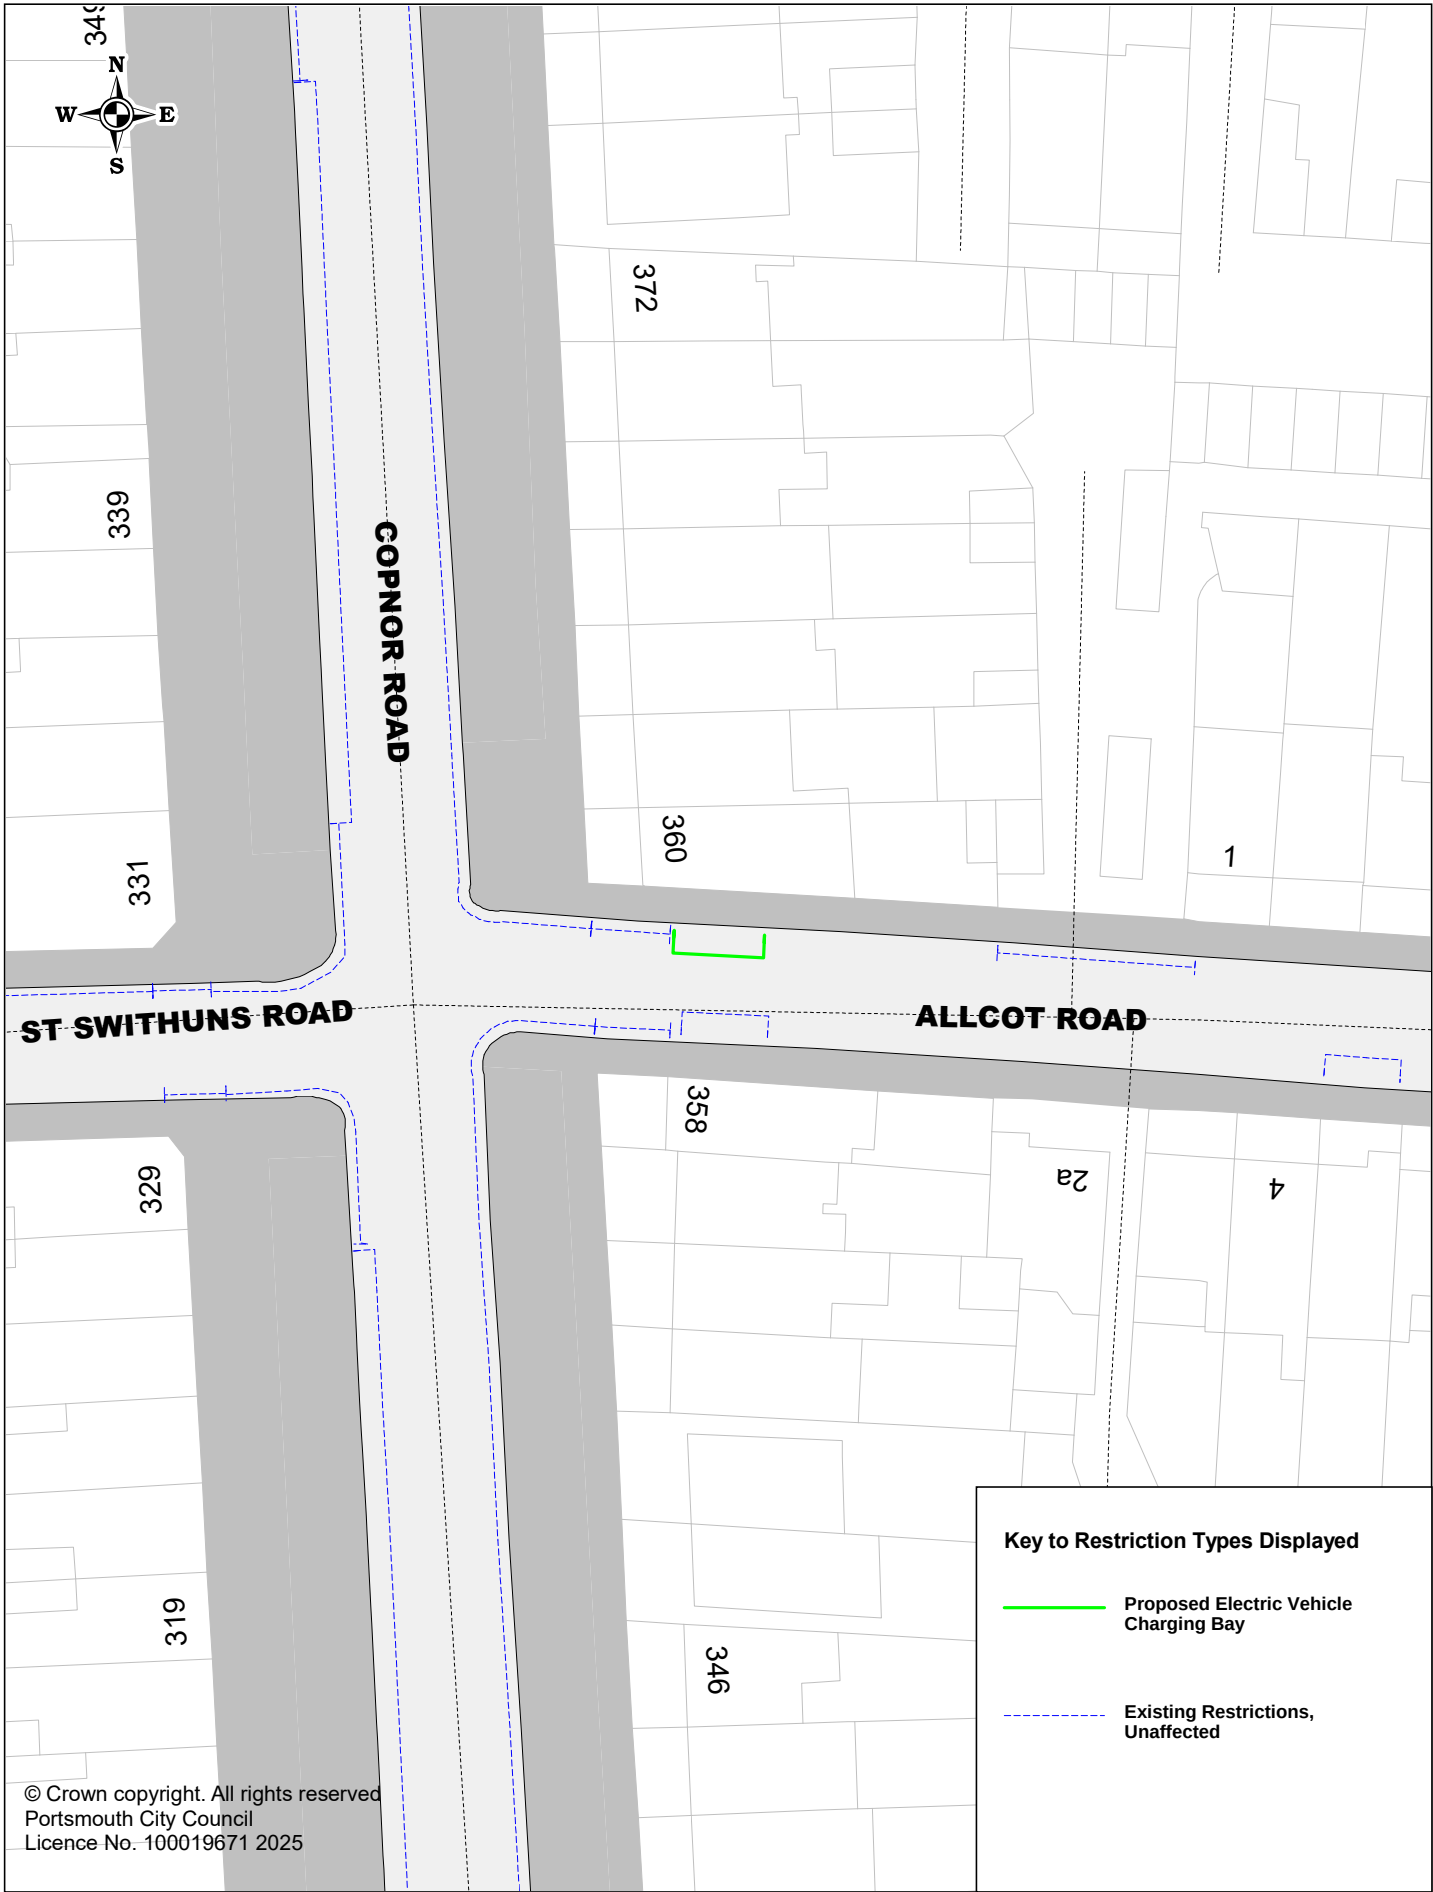

Portsmouth
CITY COUNCIL


Proposed Electric Vehicle Charging Bays
P3COP053 Allcot Road

SCALE	1 : 500
DATE	10/01/2025
DRAWING No.	P3COP053
DRAWN BY	Buchanan Consultants



Proposed Electric Vehicle Charging Bays
 P3COP014 Battenburg Avenue

SCALE	1 : 500
DATE	06/02/2025
DRAWING No.	P3COP014
DRAWN BY	Buchanan Consultants

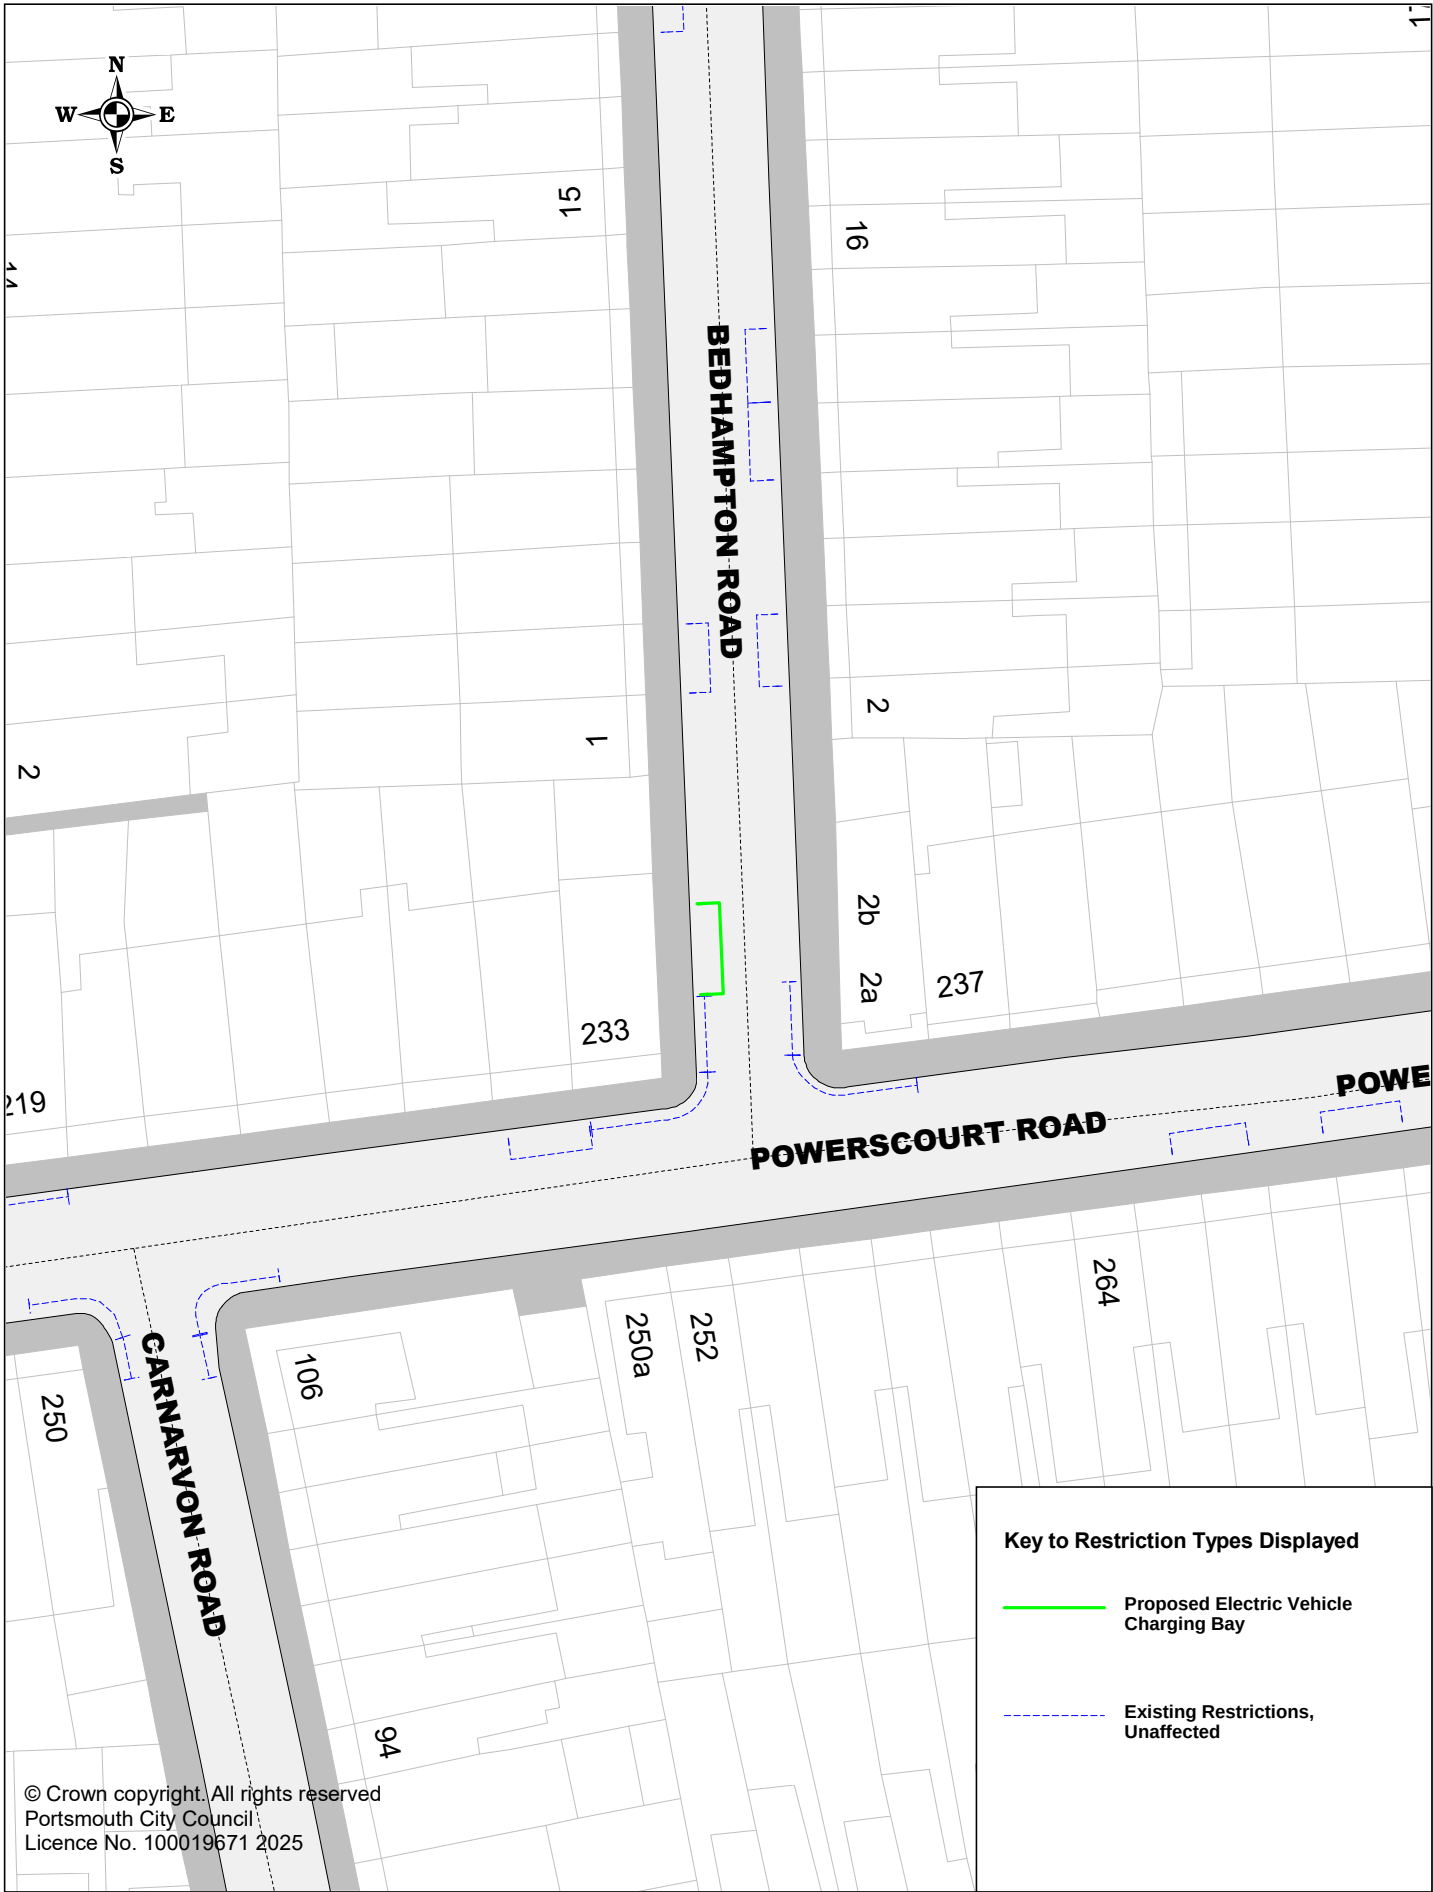

© Crown copyright. All rights reserved
Portsmouth City Council
Licence No. 100019671 2025

Key to Restriction Types Displayed

-  Proposed Electric Vehicle Charging Bay
-  Existing Restrictions, Unaffected




Proposed Electric Vehicle Charging Bays
P3COP015 Bedhampton Road


SCALE	1 : 500
DATE	08/01/2025
DRAWING No.	P3COP015
DRAWN BY	Buchanan Consultants



Proposed Electric Vehicle Charging Bays
P3COP043 Bedhampton Road

SCALE	1 : 500
DATE	03/01/2025
DRAWING No.	P3COP043
DRAWN BY	Buchanan Consultants

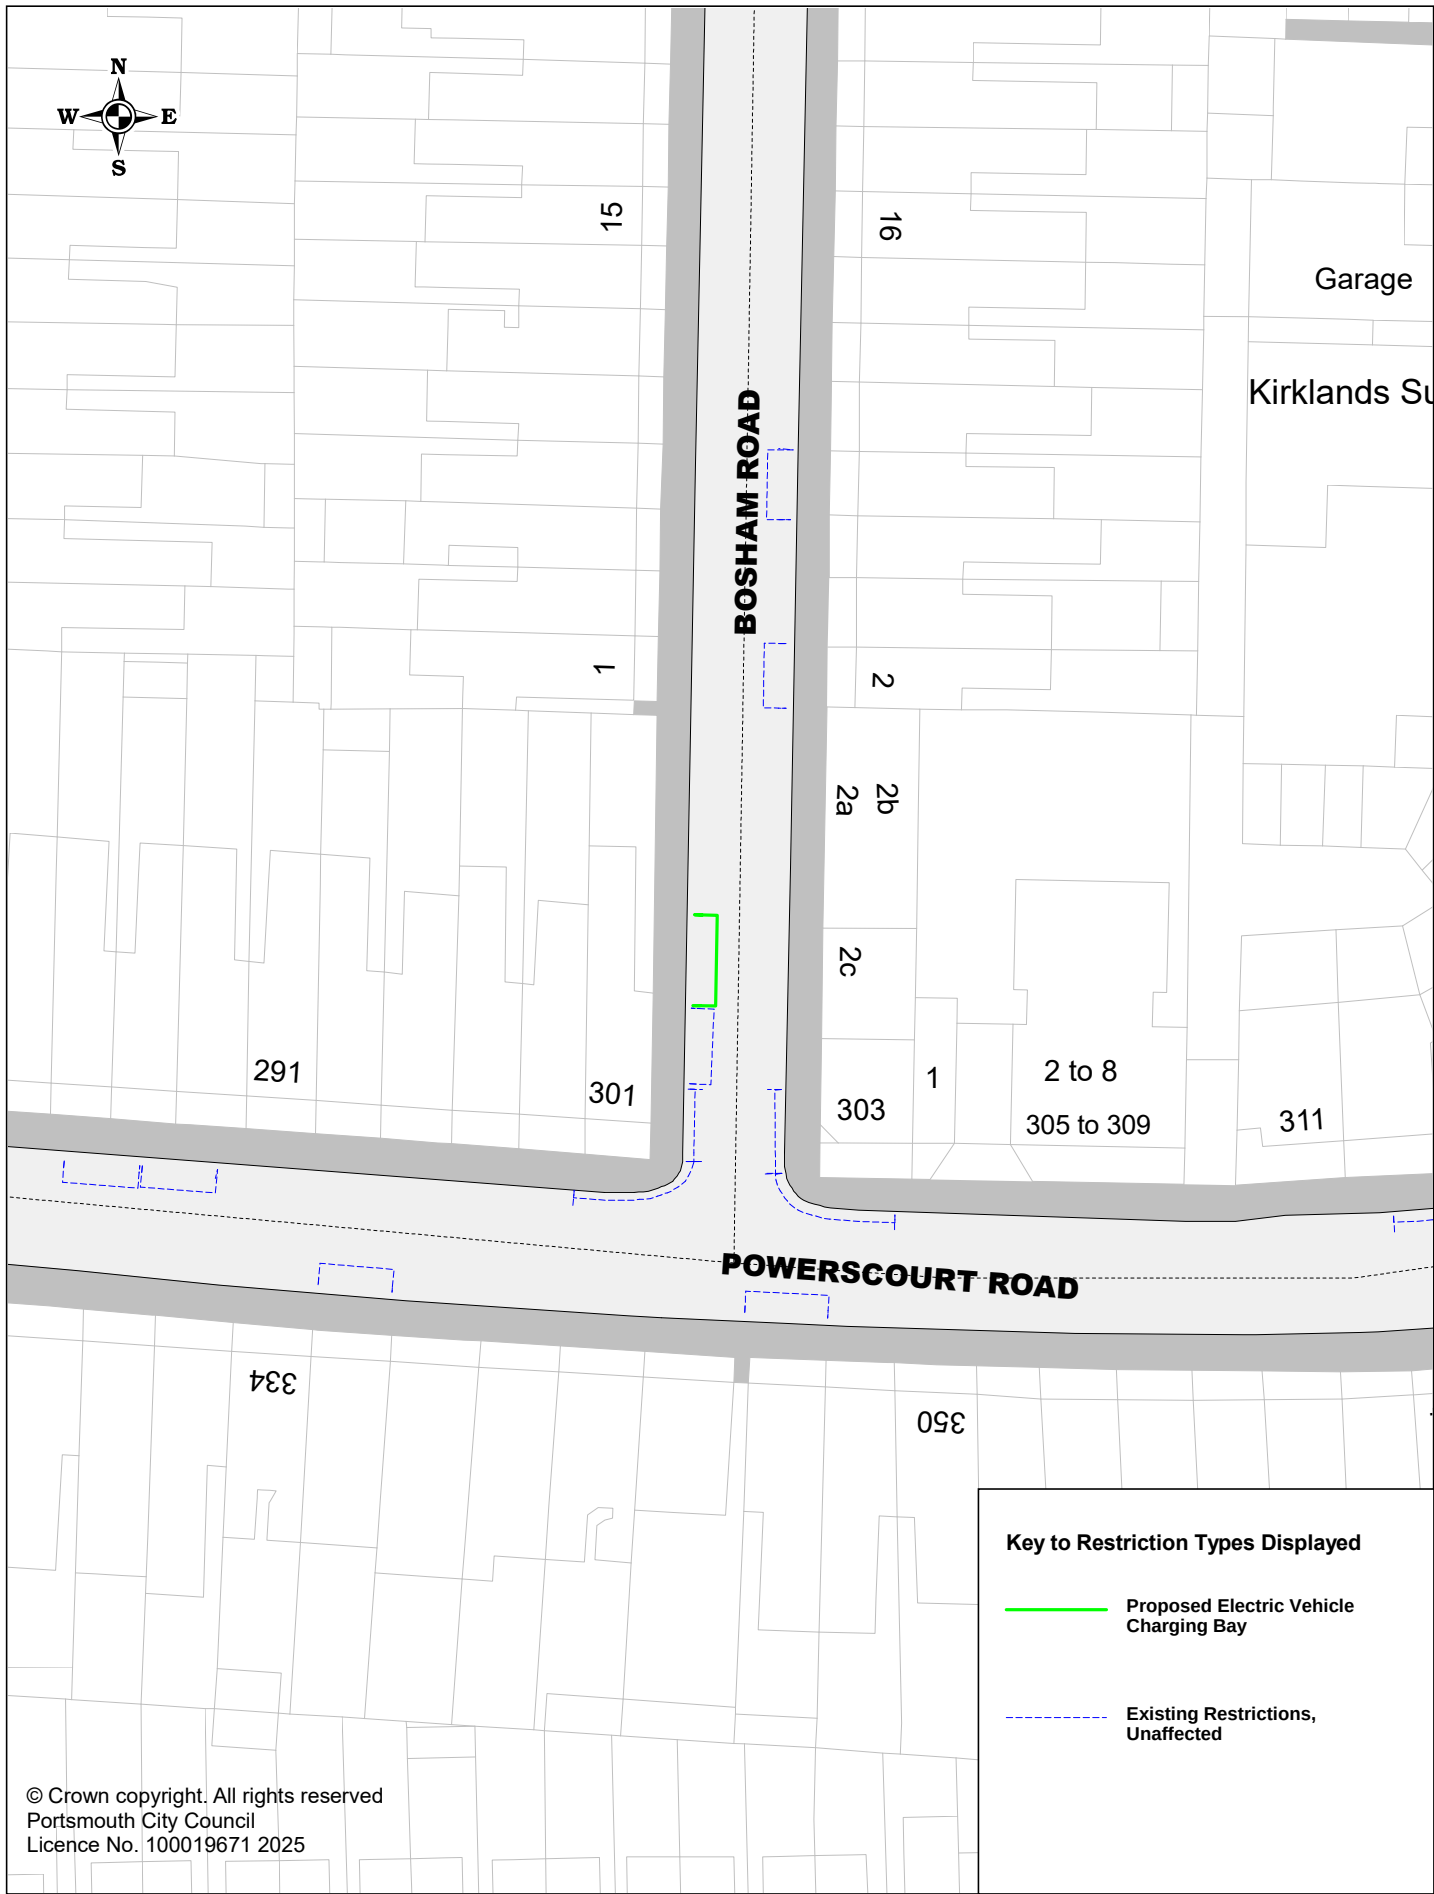

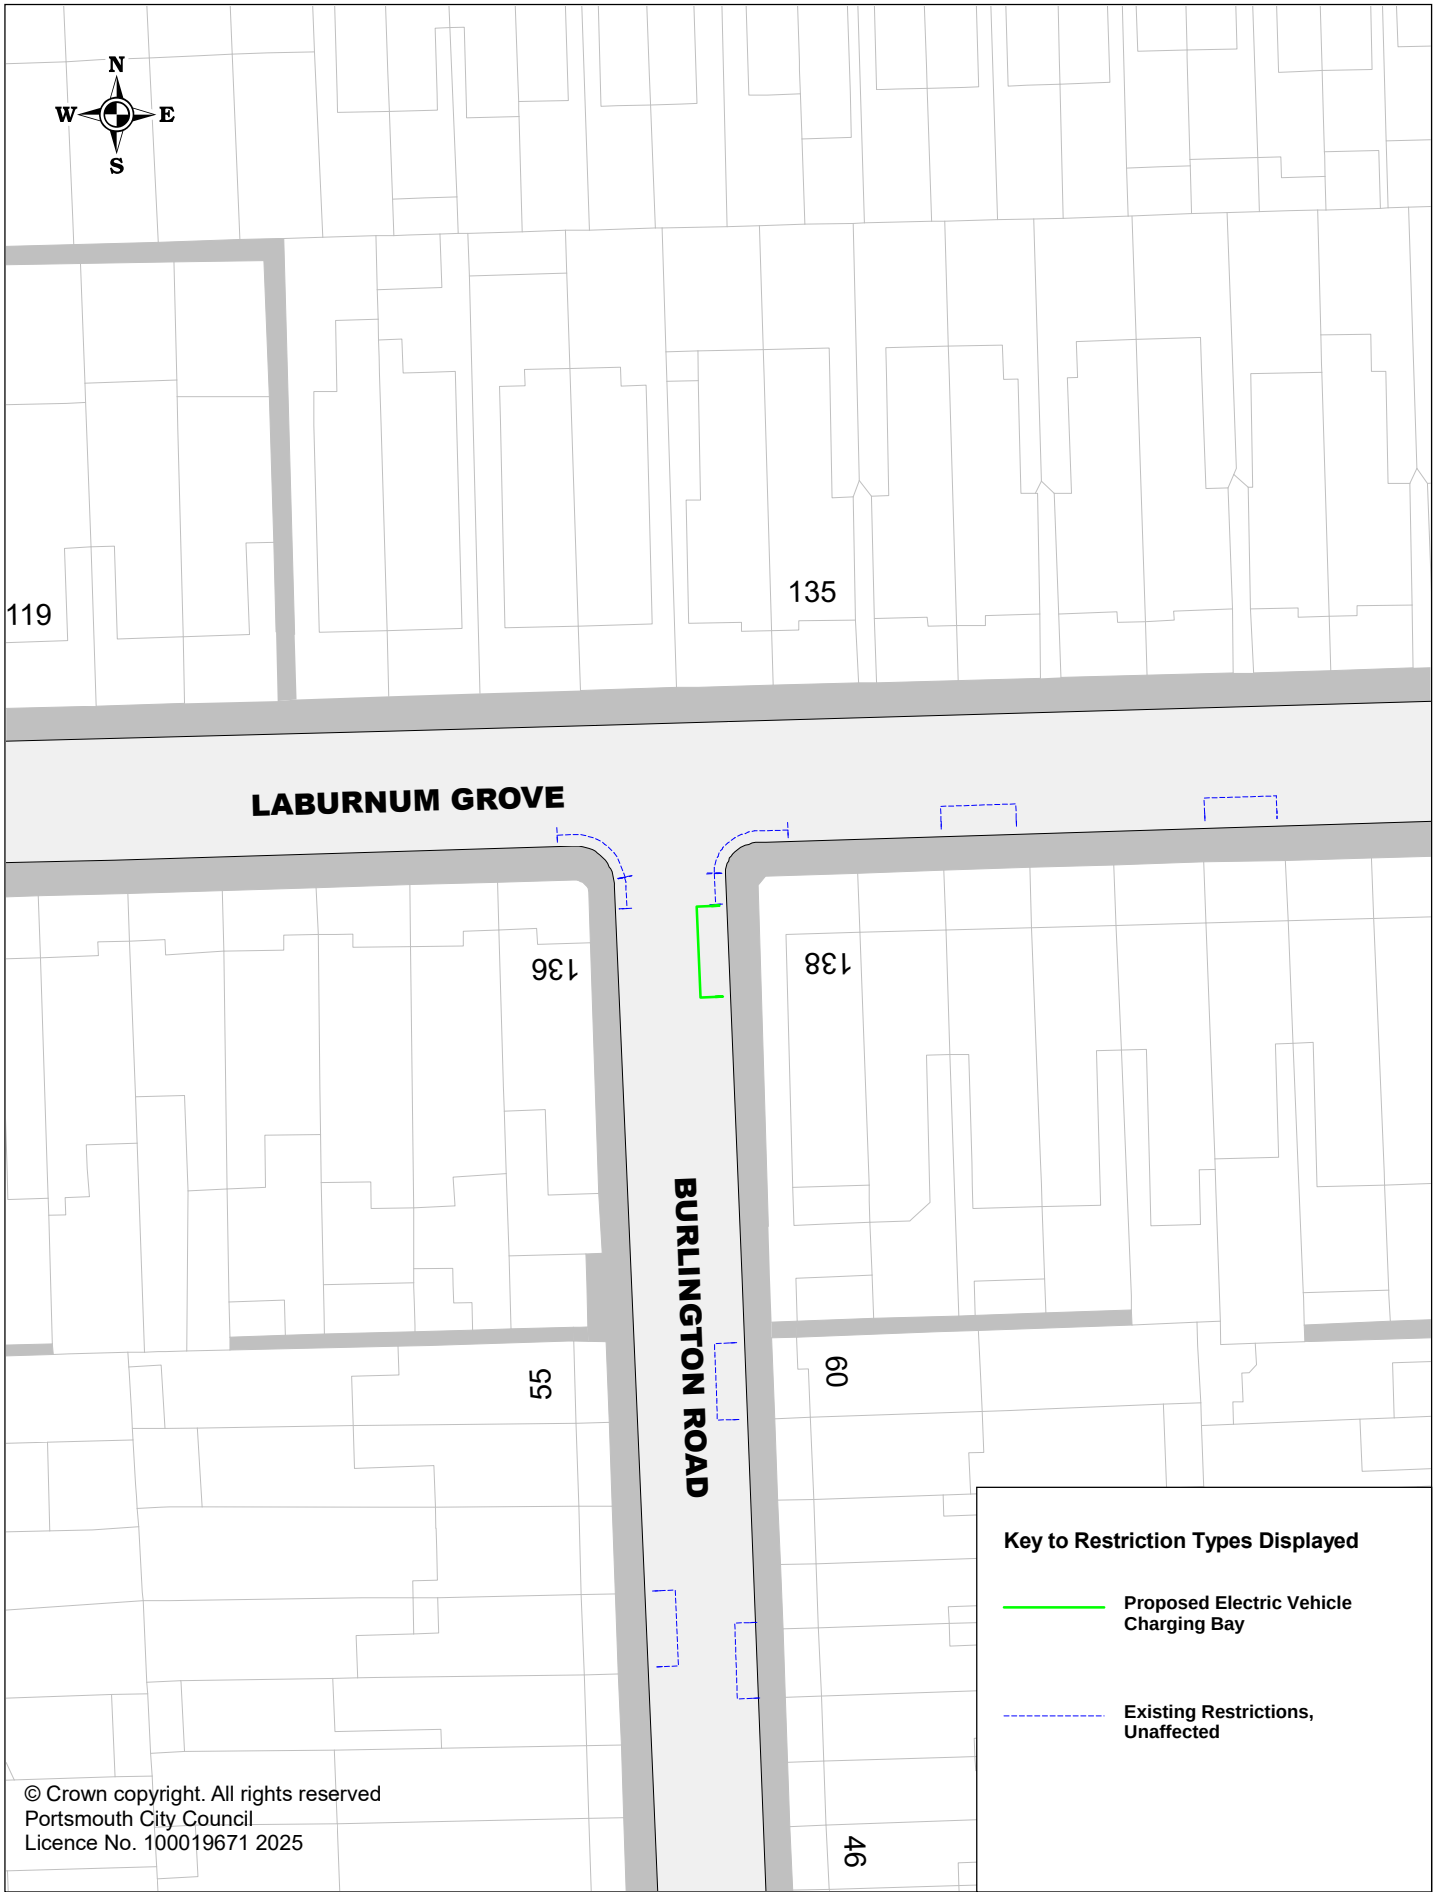

© Crown copyright. All rights reserved
Portsmouth City Council
Licence No. 100019671 2025




Portsmouth
CITY COUNCIL

Proposed Electric Vehicle Charging Bays

P3COP031 Burlington Road

SCALE	1 : 500
DATE	06/02/2025
DRAWING No.	P3COP031
DRAWN BY	Buchanan Consultants

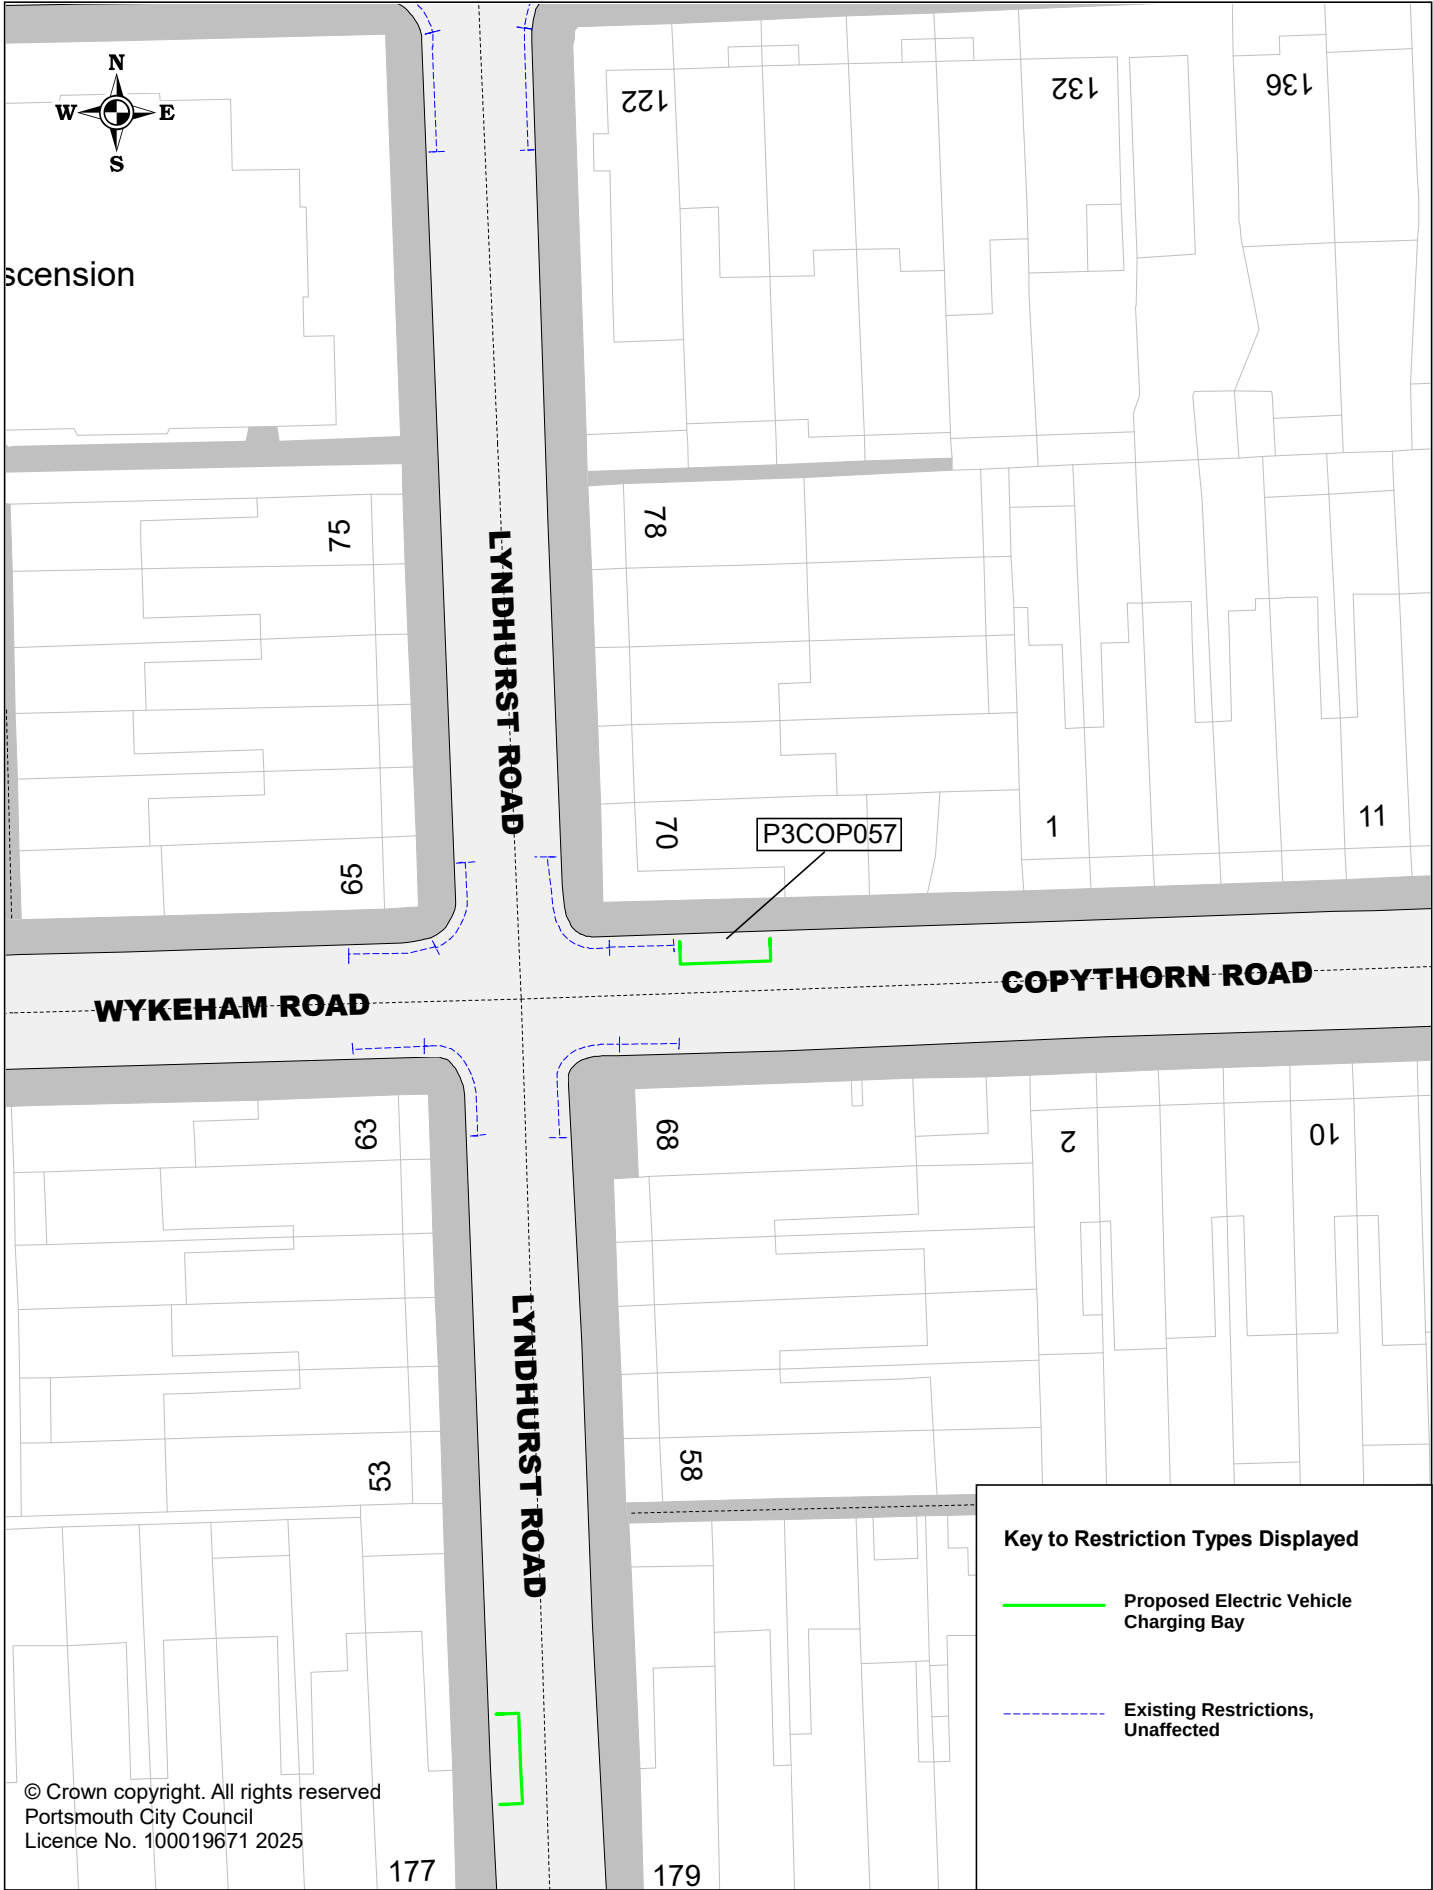

Key to Restriction Types Displayed

— Proposed Electric Vehicle Charging Bay


- - - Existing Restrictions, Unaffected

© Crown copyright. All rights reserved
Portsmouth City Council
Licence No. 100019671 2025



Proposed Electric Vehicle Charging Bays
P3COP057 Copythorn Road

SCALE	1 : 500
DATE	15/01/2025
DRAWING No.	P3COP057
DRAWN BY	Buchanan Consultants

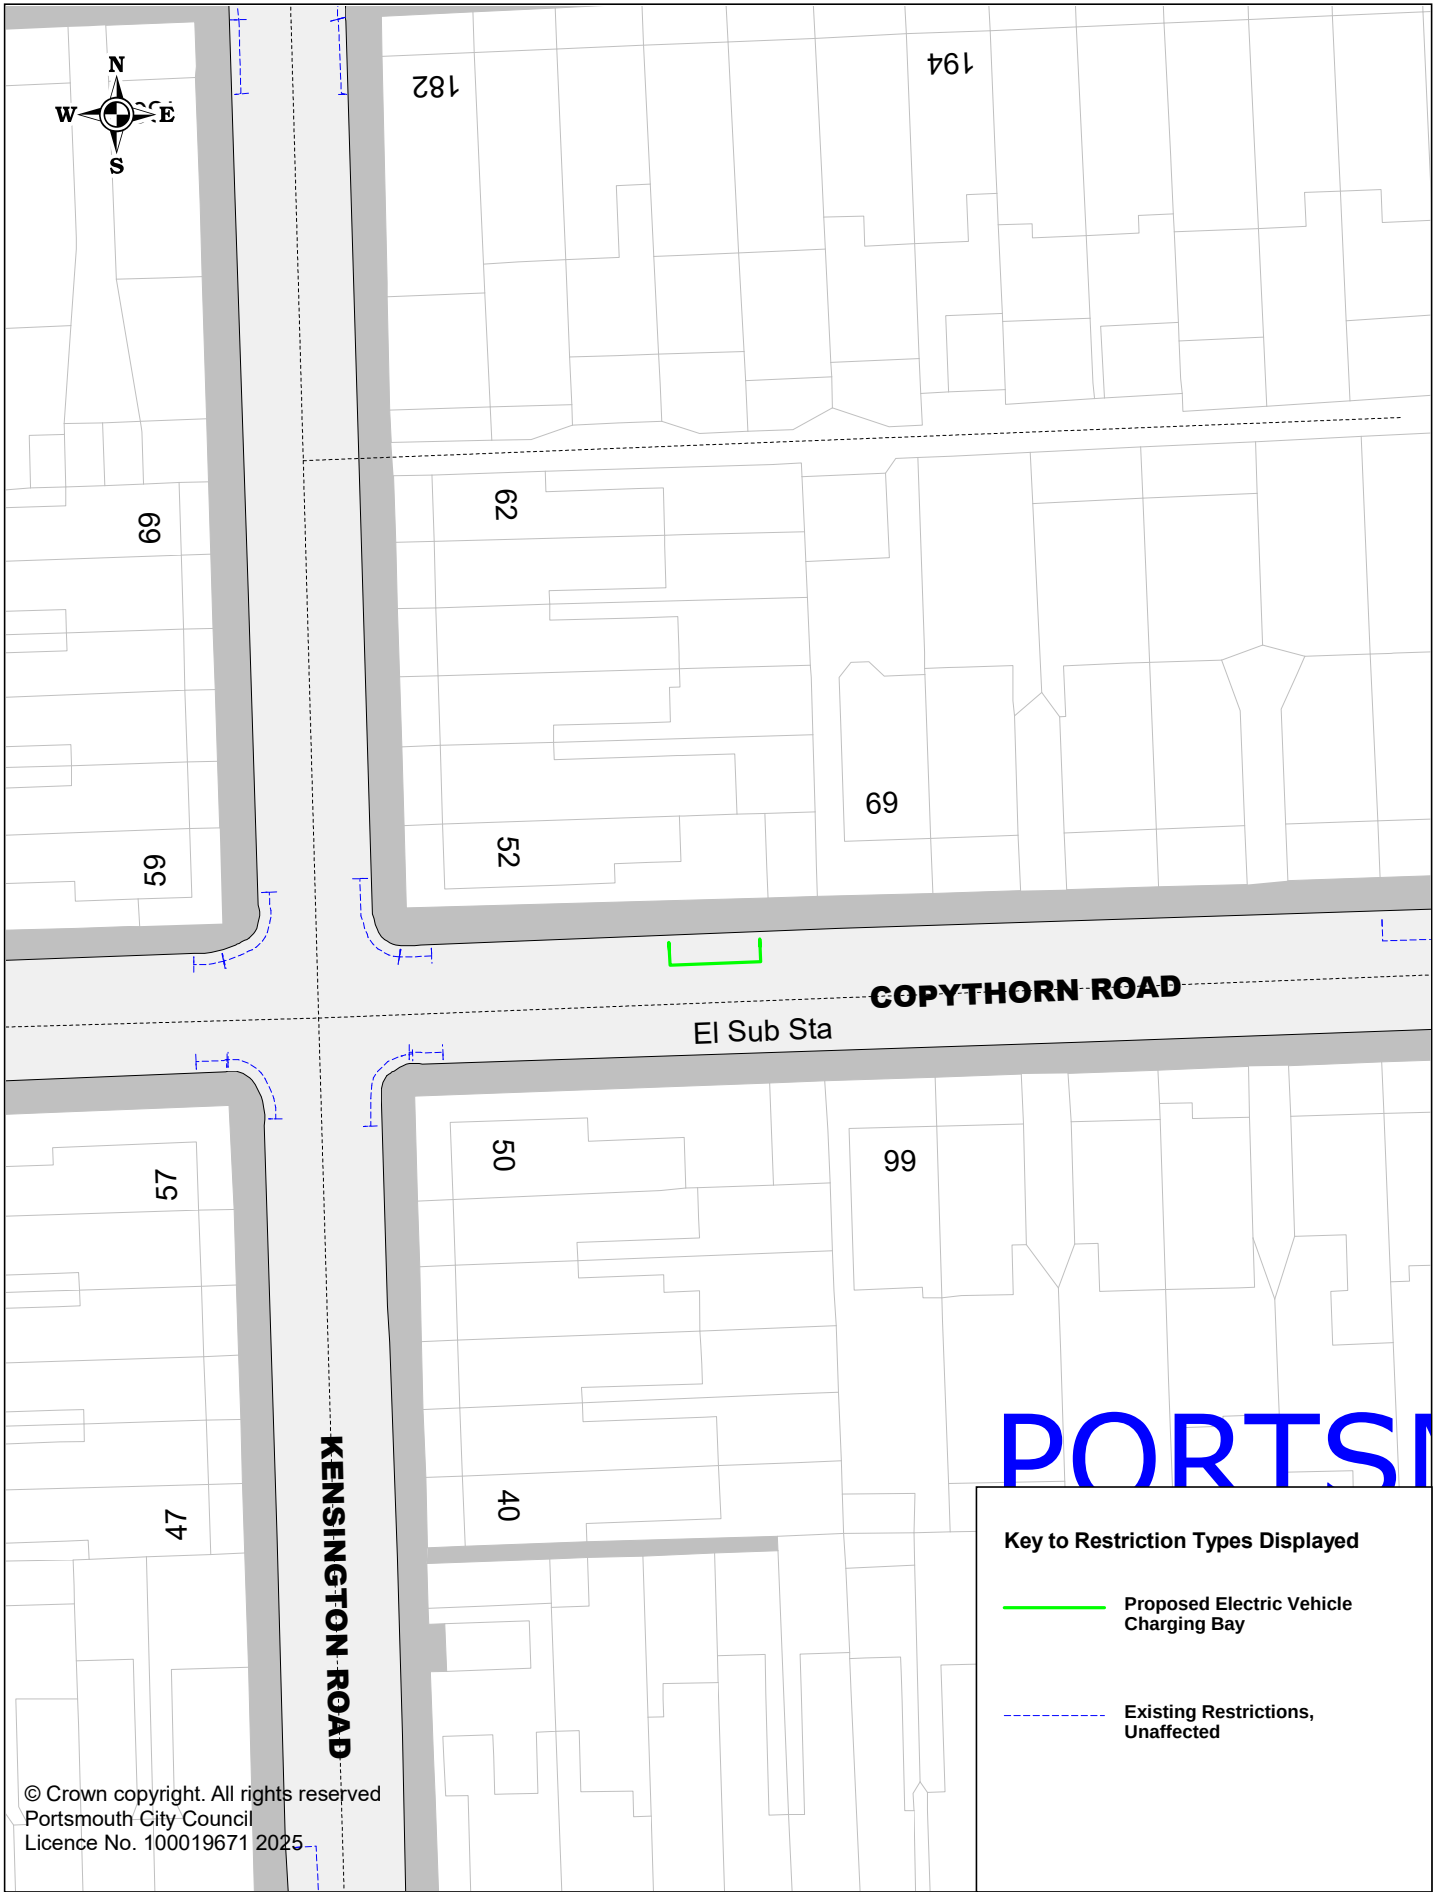

© Crown copyright. All rights reserved
Portsmouth City Council
Licence No. 100019671 2025

Key to Restriction Types Displayed

-  Proposed Electric Vehicle Charging Bay
-  Existing Restrictions, Unaffected




Portsmouth
CITY COUNCIL

Proposed Electric Vehicle Charging Bays

P3COP058 Copythorn Road


SCALE	1 : 500
DATE	02/01/2025
DRAWING No.	P3COP058
DRAWN BY	Buchanan Consultants

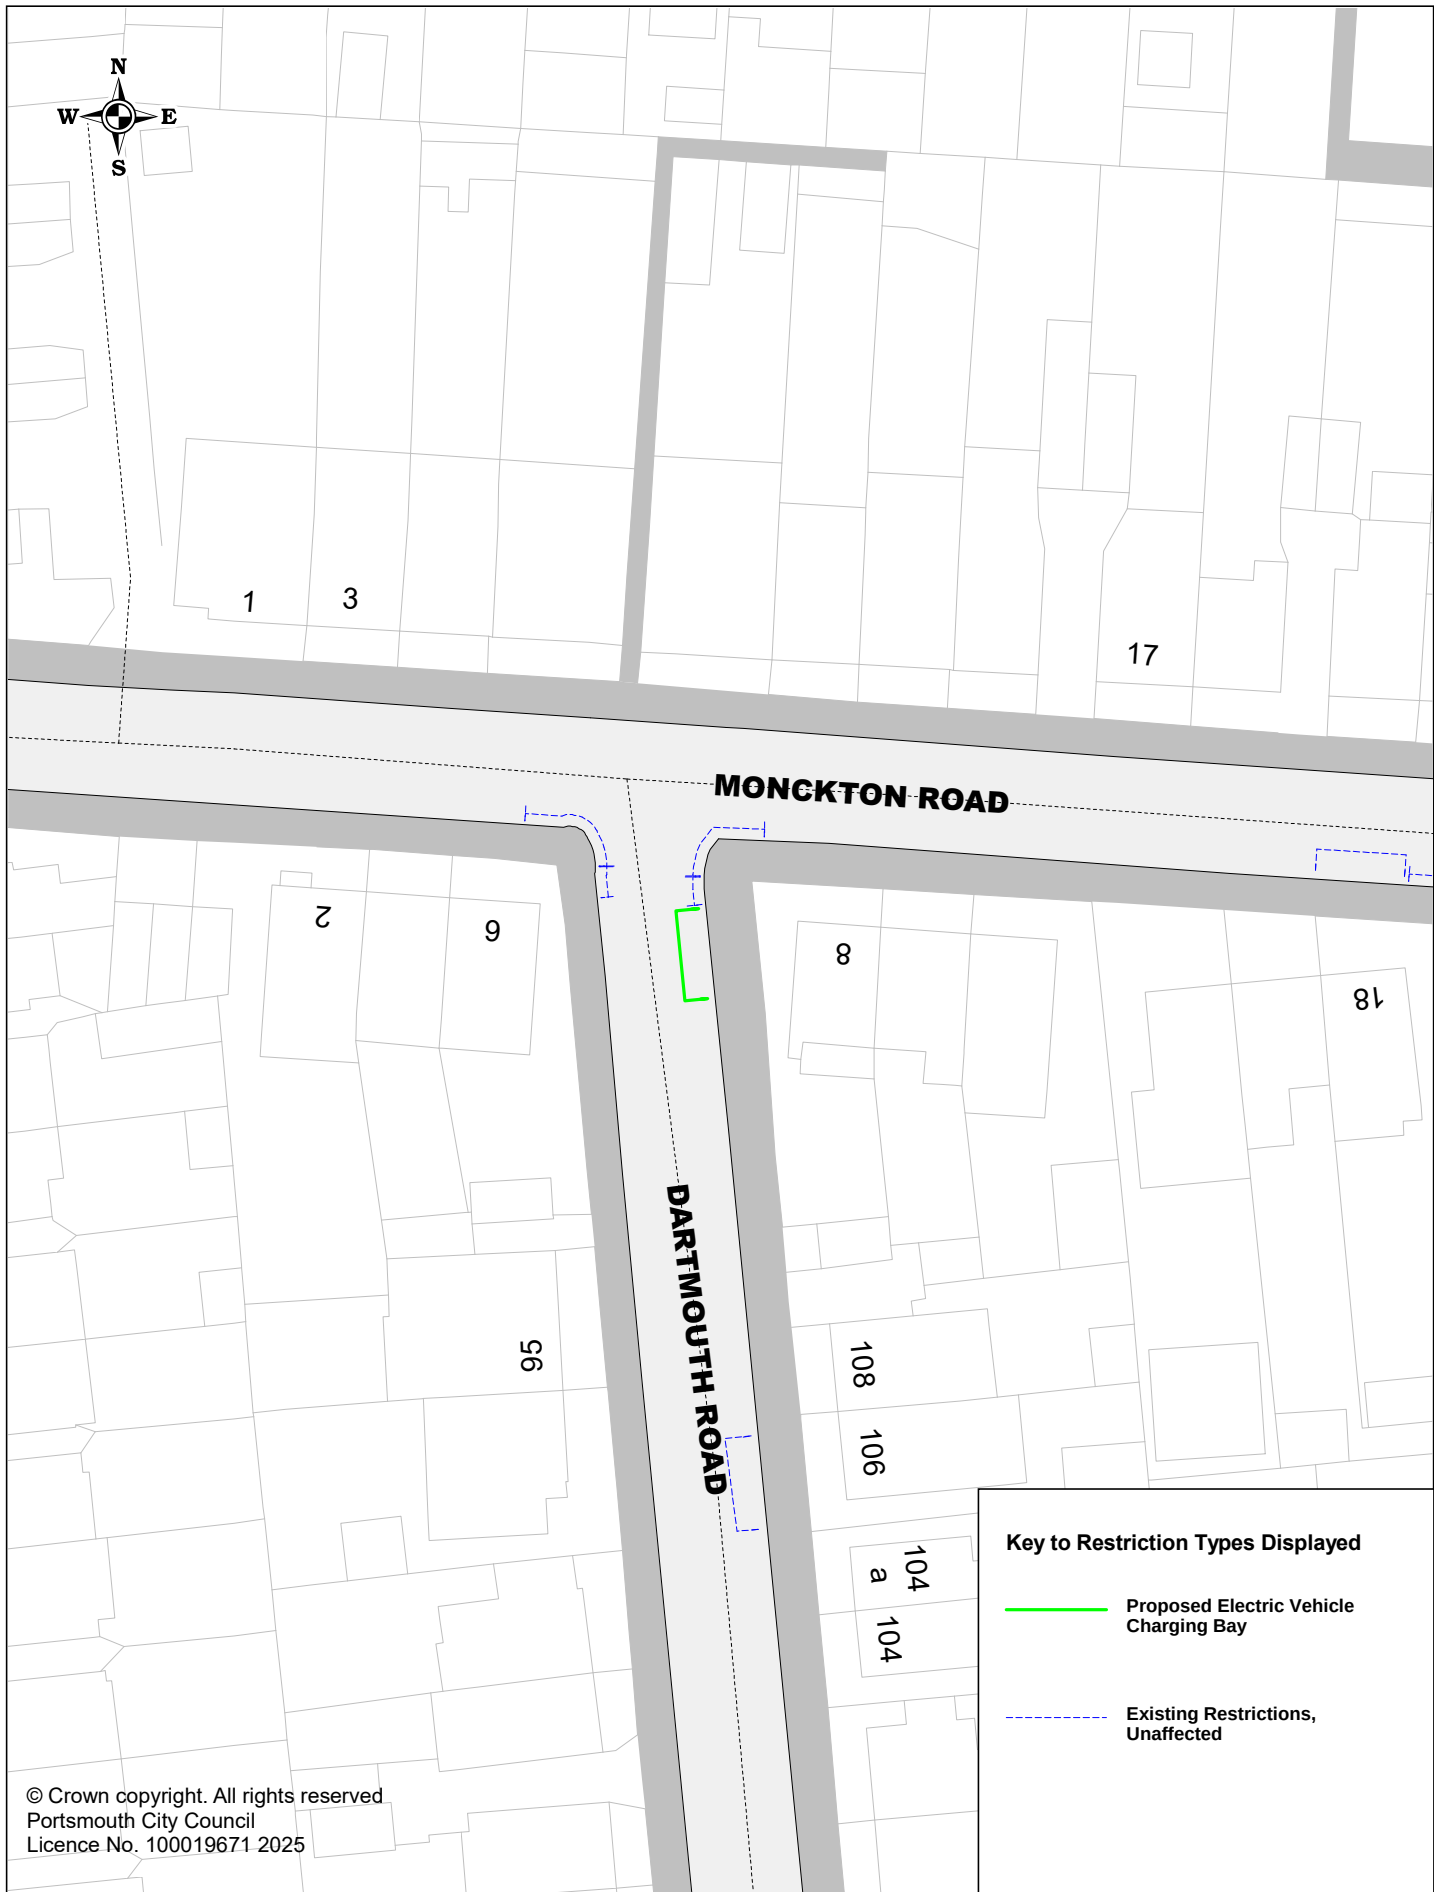

Proposed Electric Vehicle Charging Bays

P3COP067 Dartmouth Road


SCALE	1 : 500
DATE	10/01/2025
DRAWING No.	P3COP067
DRAWN BY	Buchanan Consultants

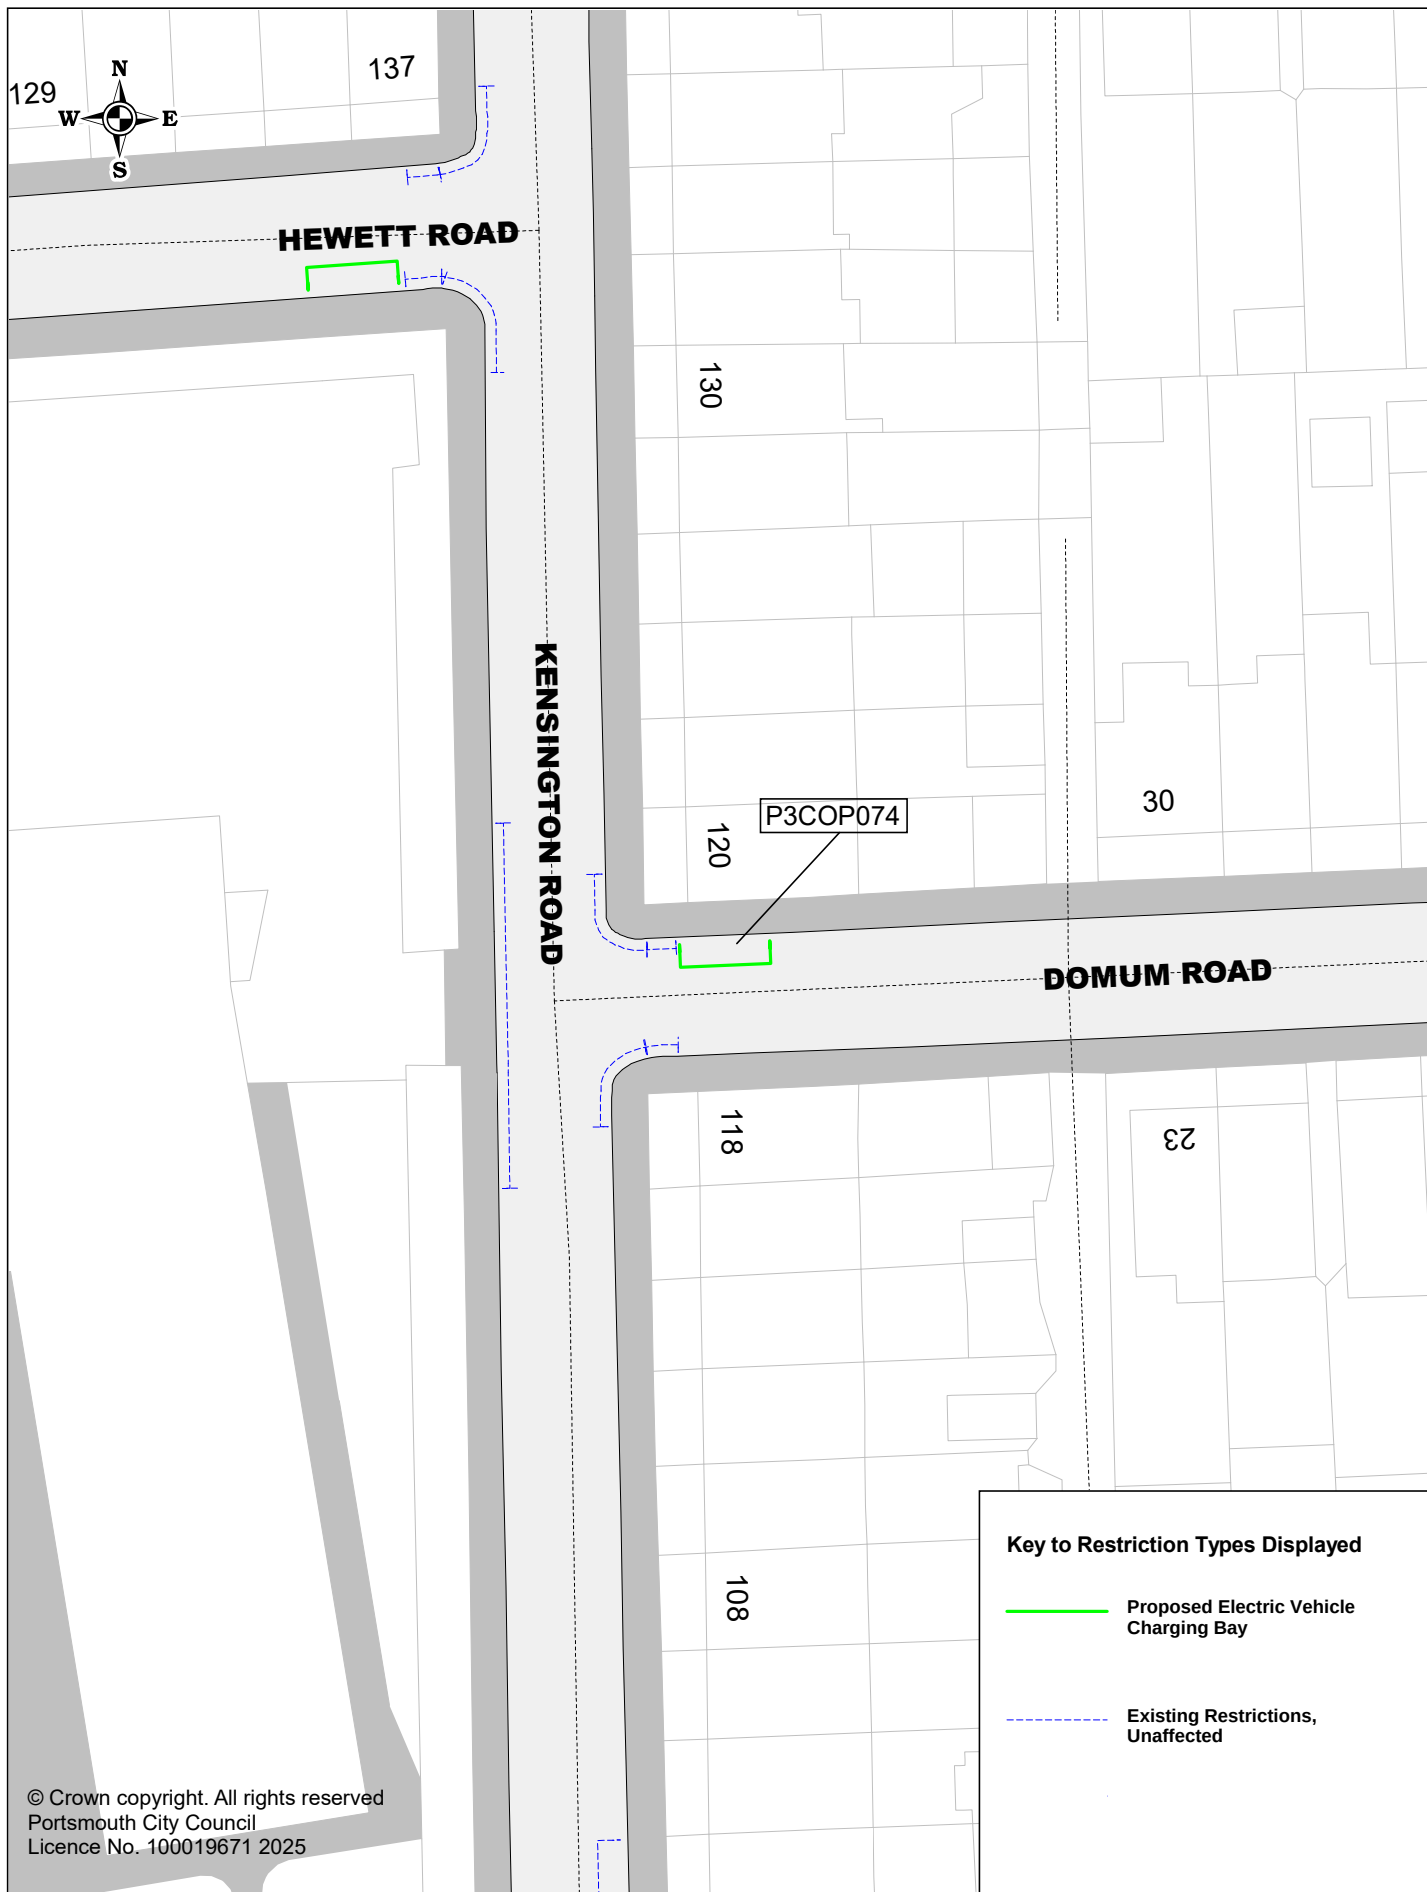

Proposed Electric Vehicle Charging Bays

P3COP074 Domum Road

SCALE	1 : 500
DATE	17/01/2025
DRAWING No.	P3COP074
DRAWN BY	Buchanan Consultants

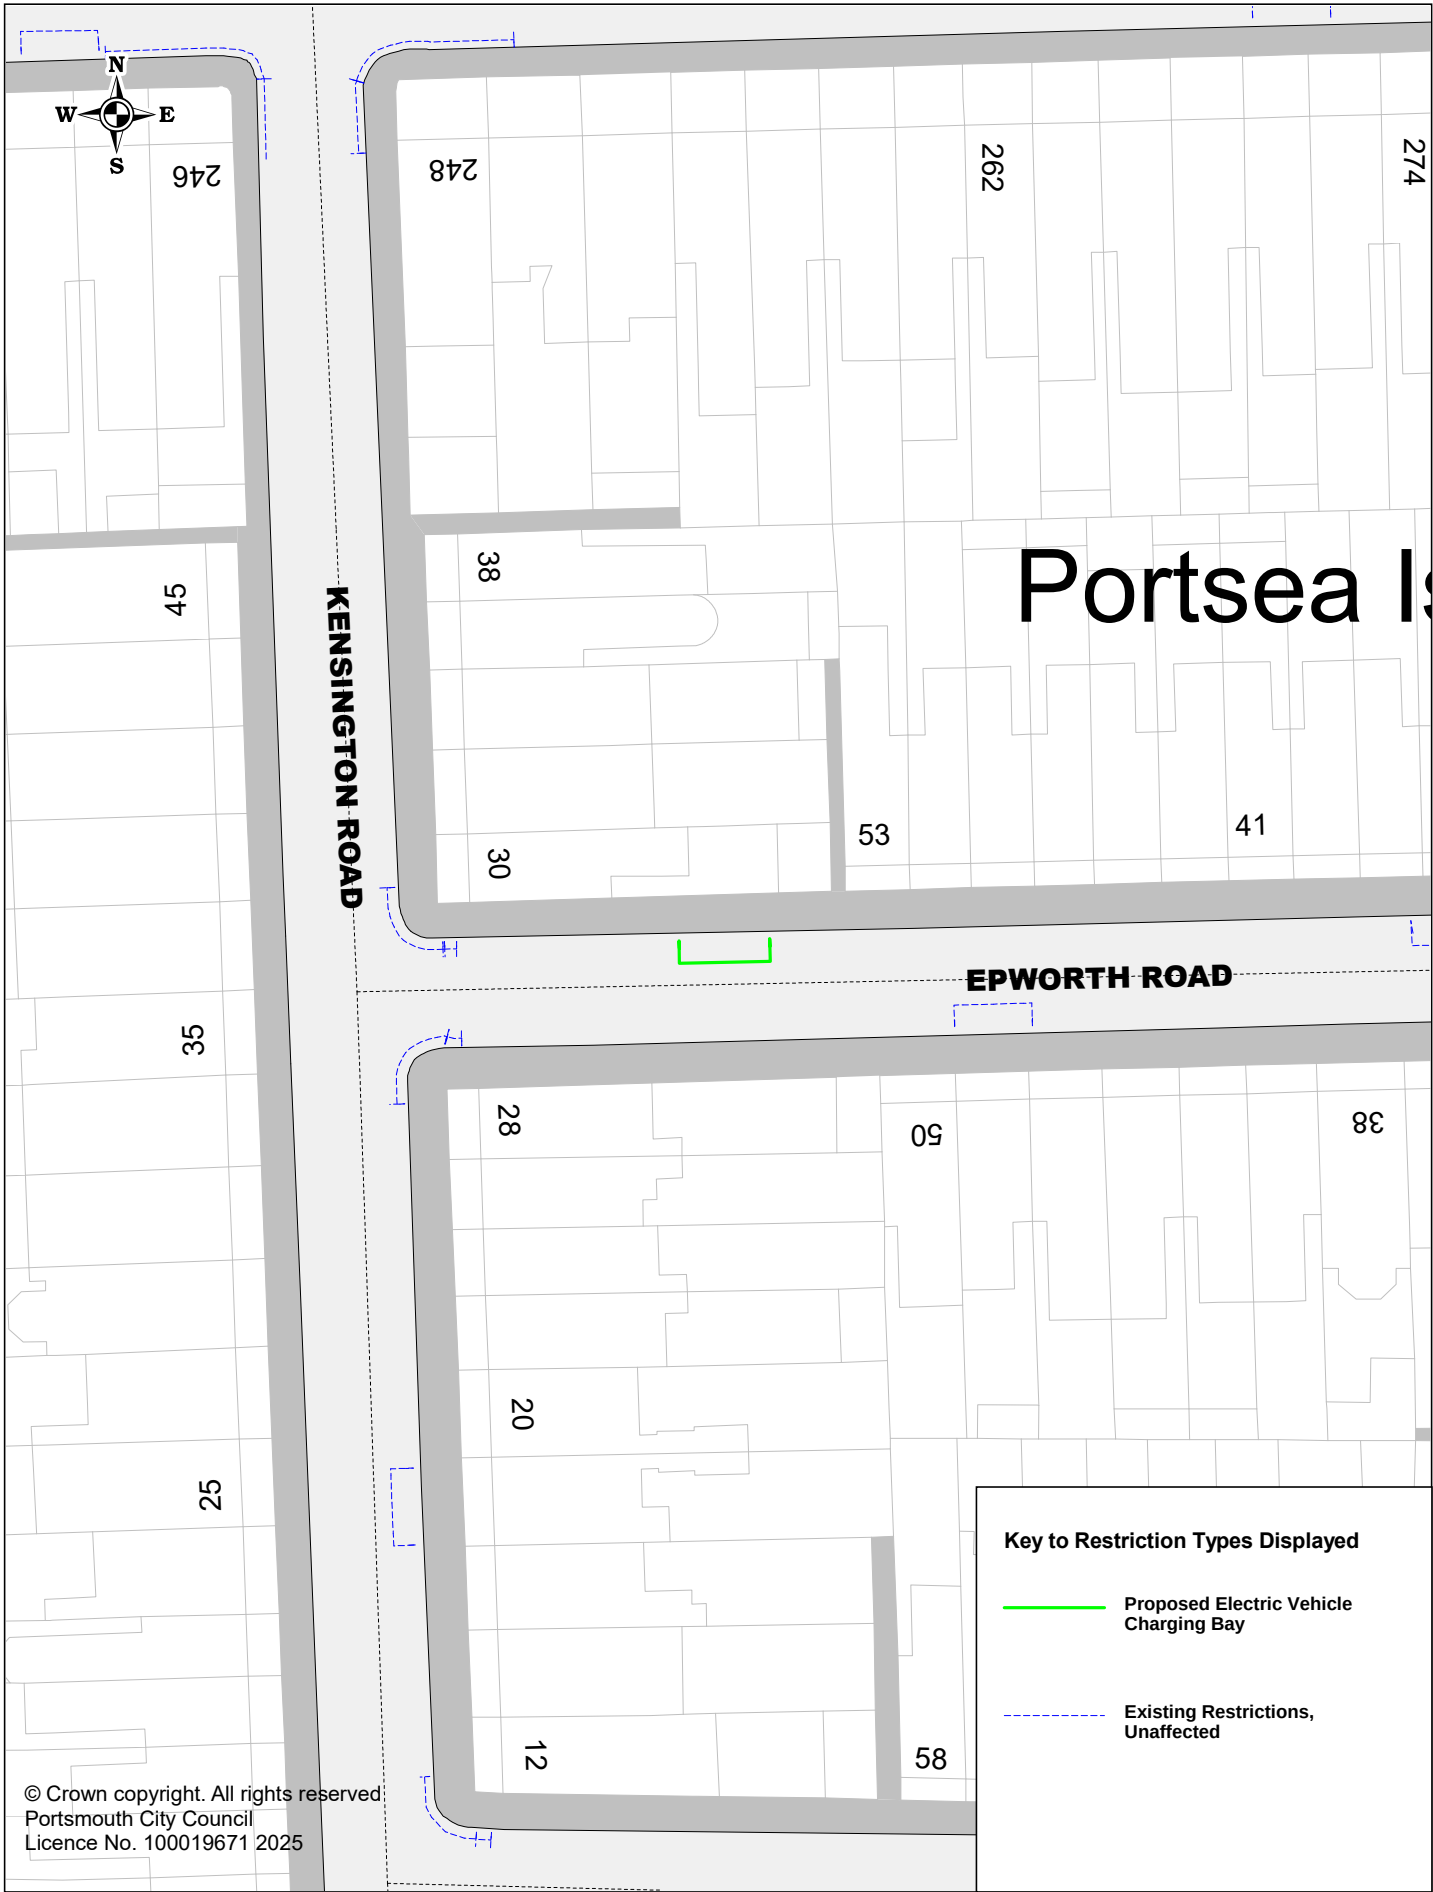



Portsmouth
CITY COUNCIL

Proposed Electric Vehicle Charging Bays

P3COP090 Epworth Road

SCALE	1 : 500
DATE	02/01/2025
DRAWING No.	P3COP090
DRAWN BY	Buchanan Consultants

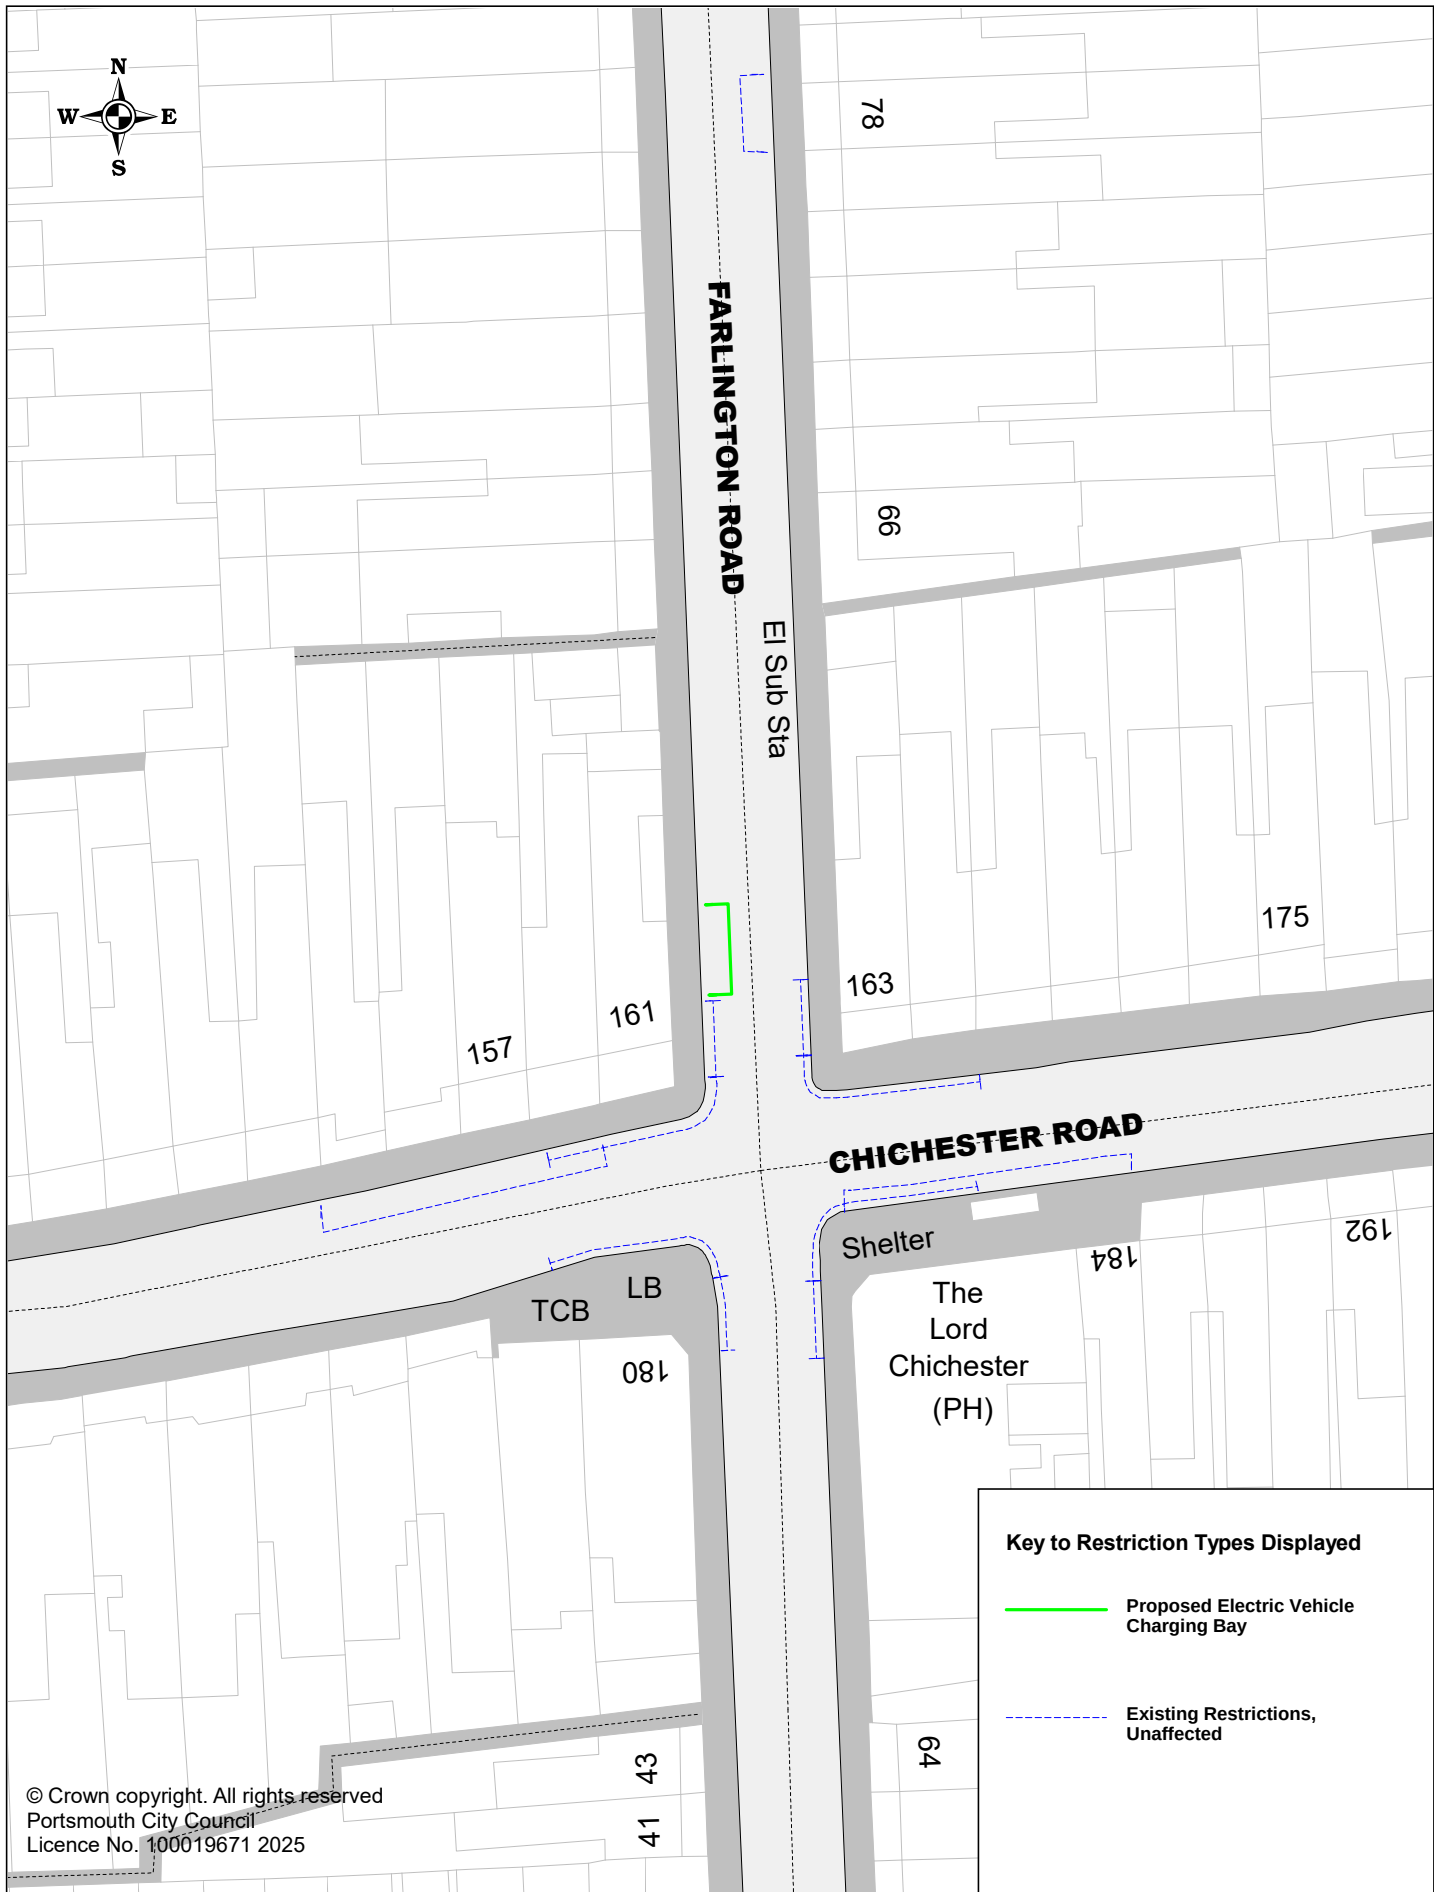


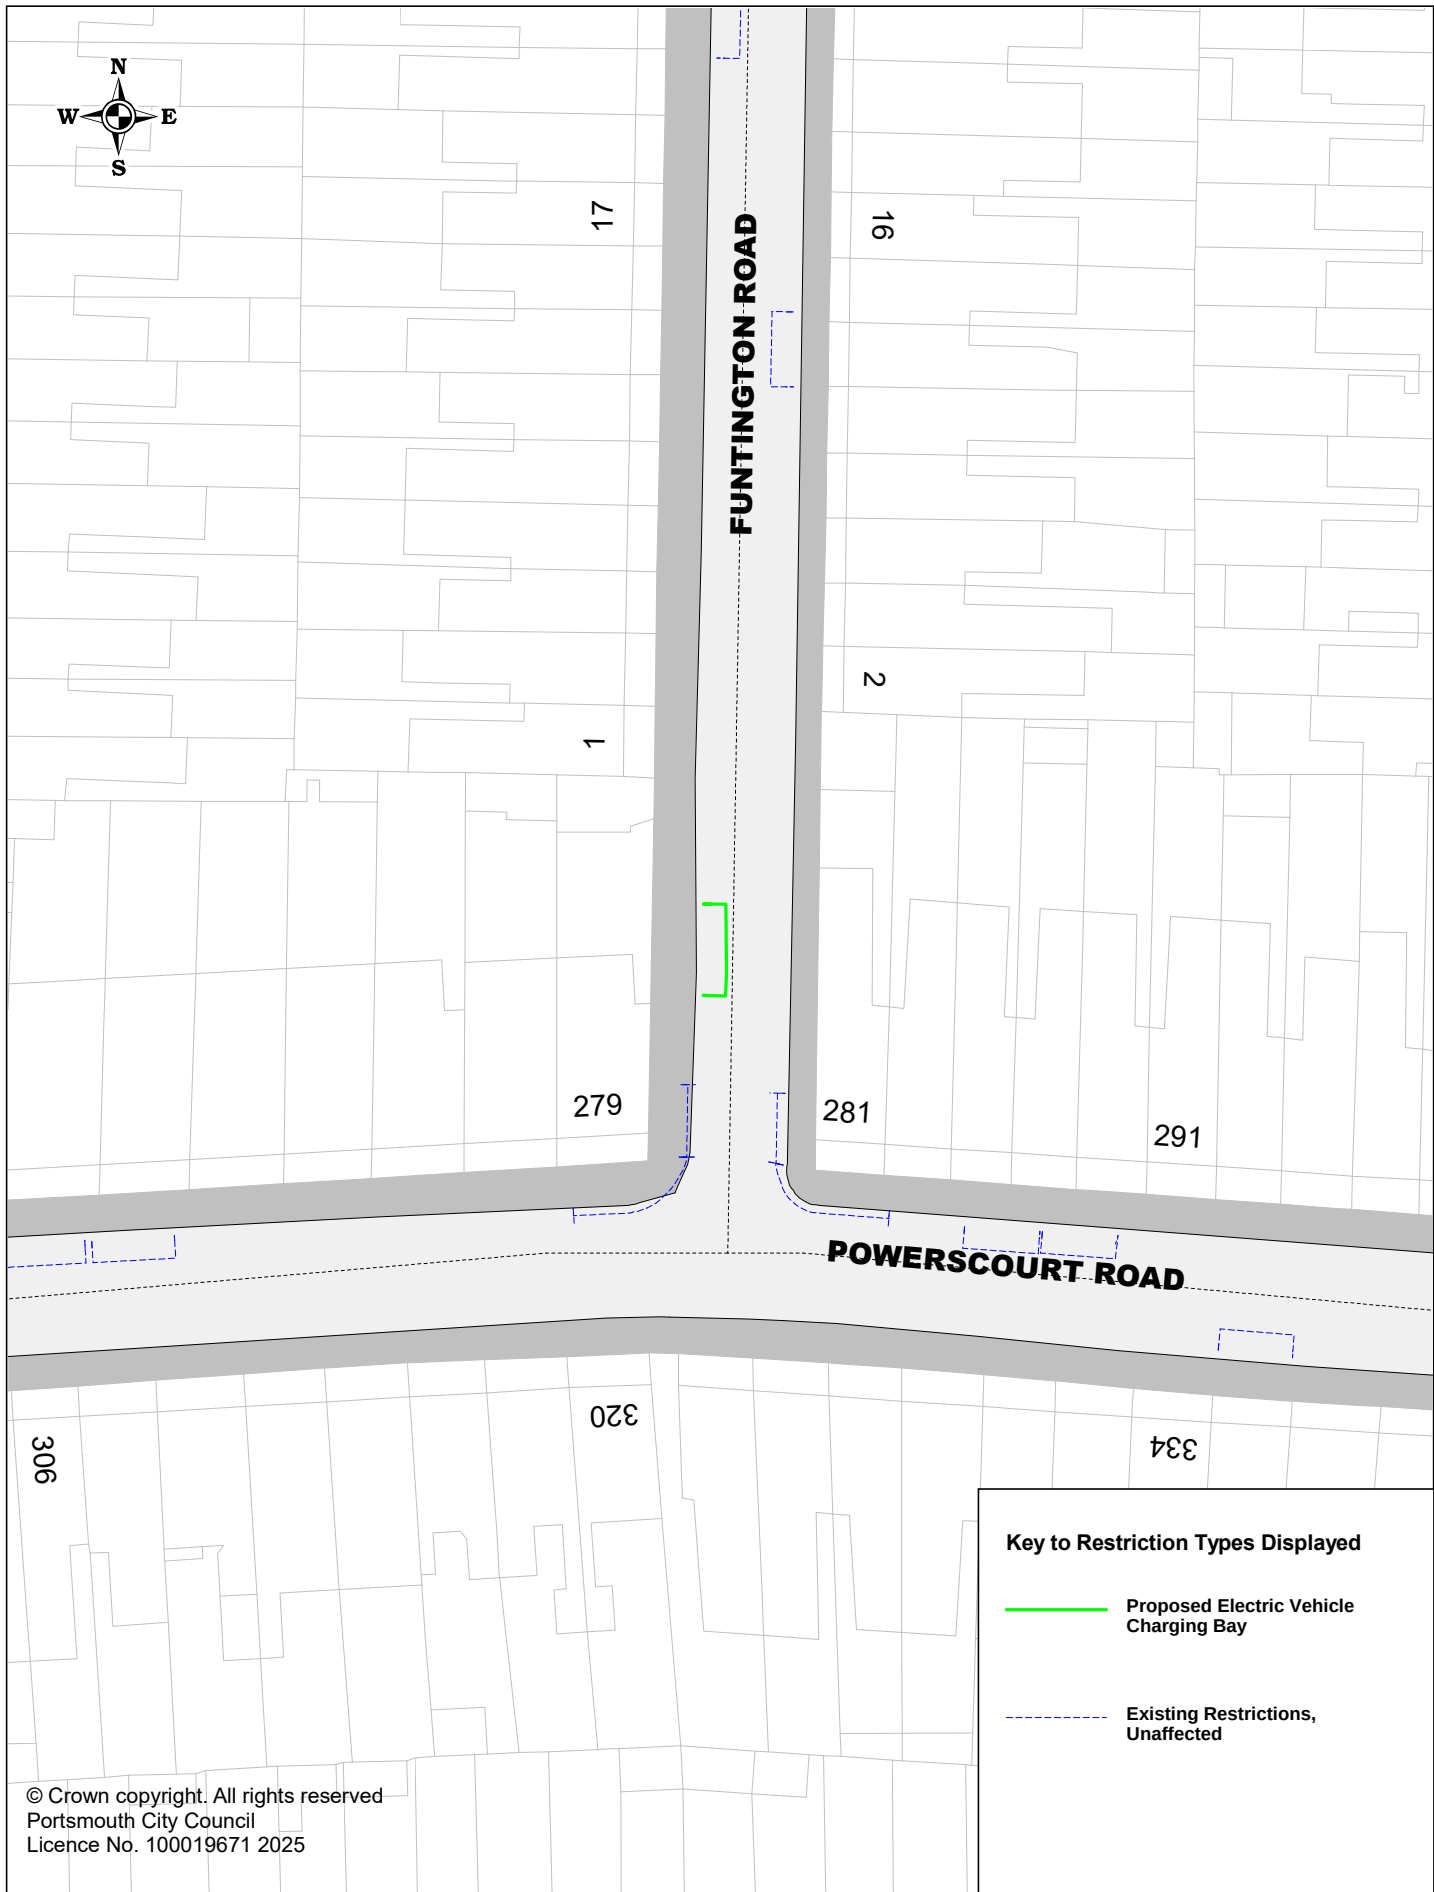

Proposed Electric Vehicle Charging Bays

P3COP114 Funtington Road

SCALE	1 : 500
DATE	17/01/2025
DRAWING No.	P3COP114
DRAWN BY	Buchanan Consultants

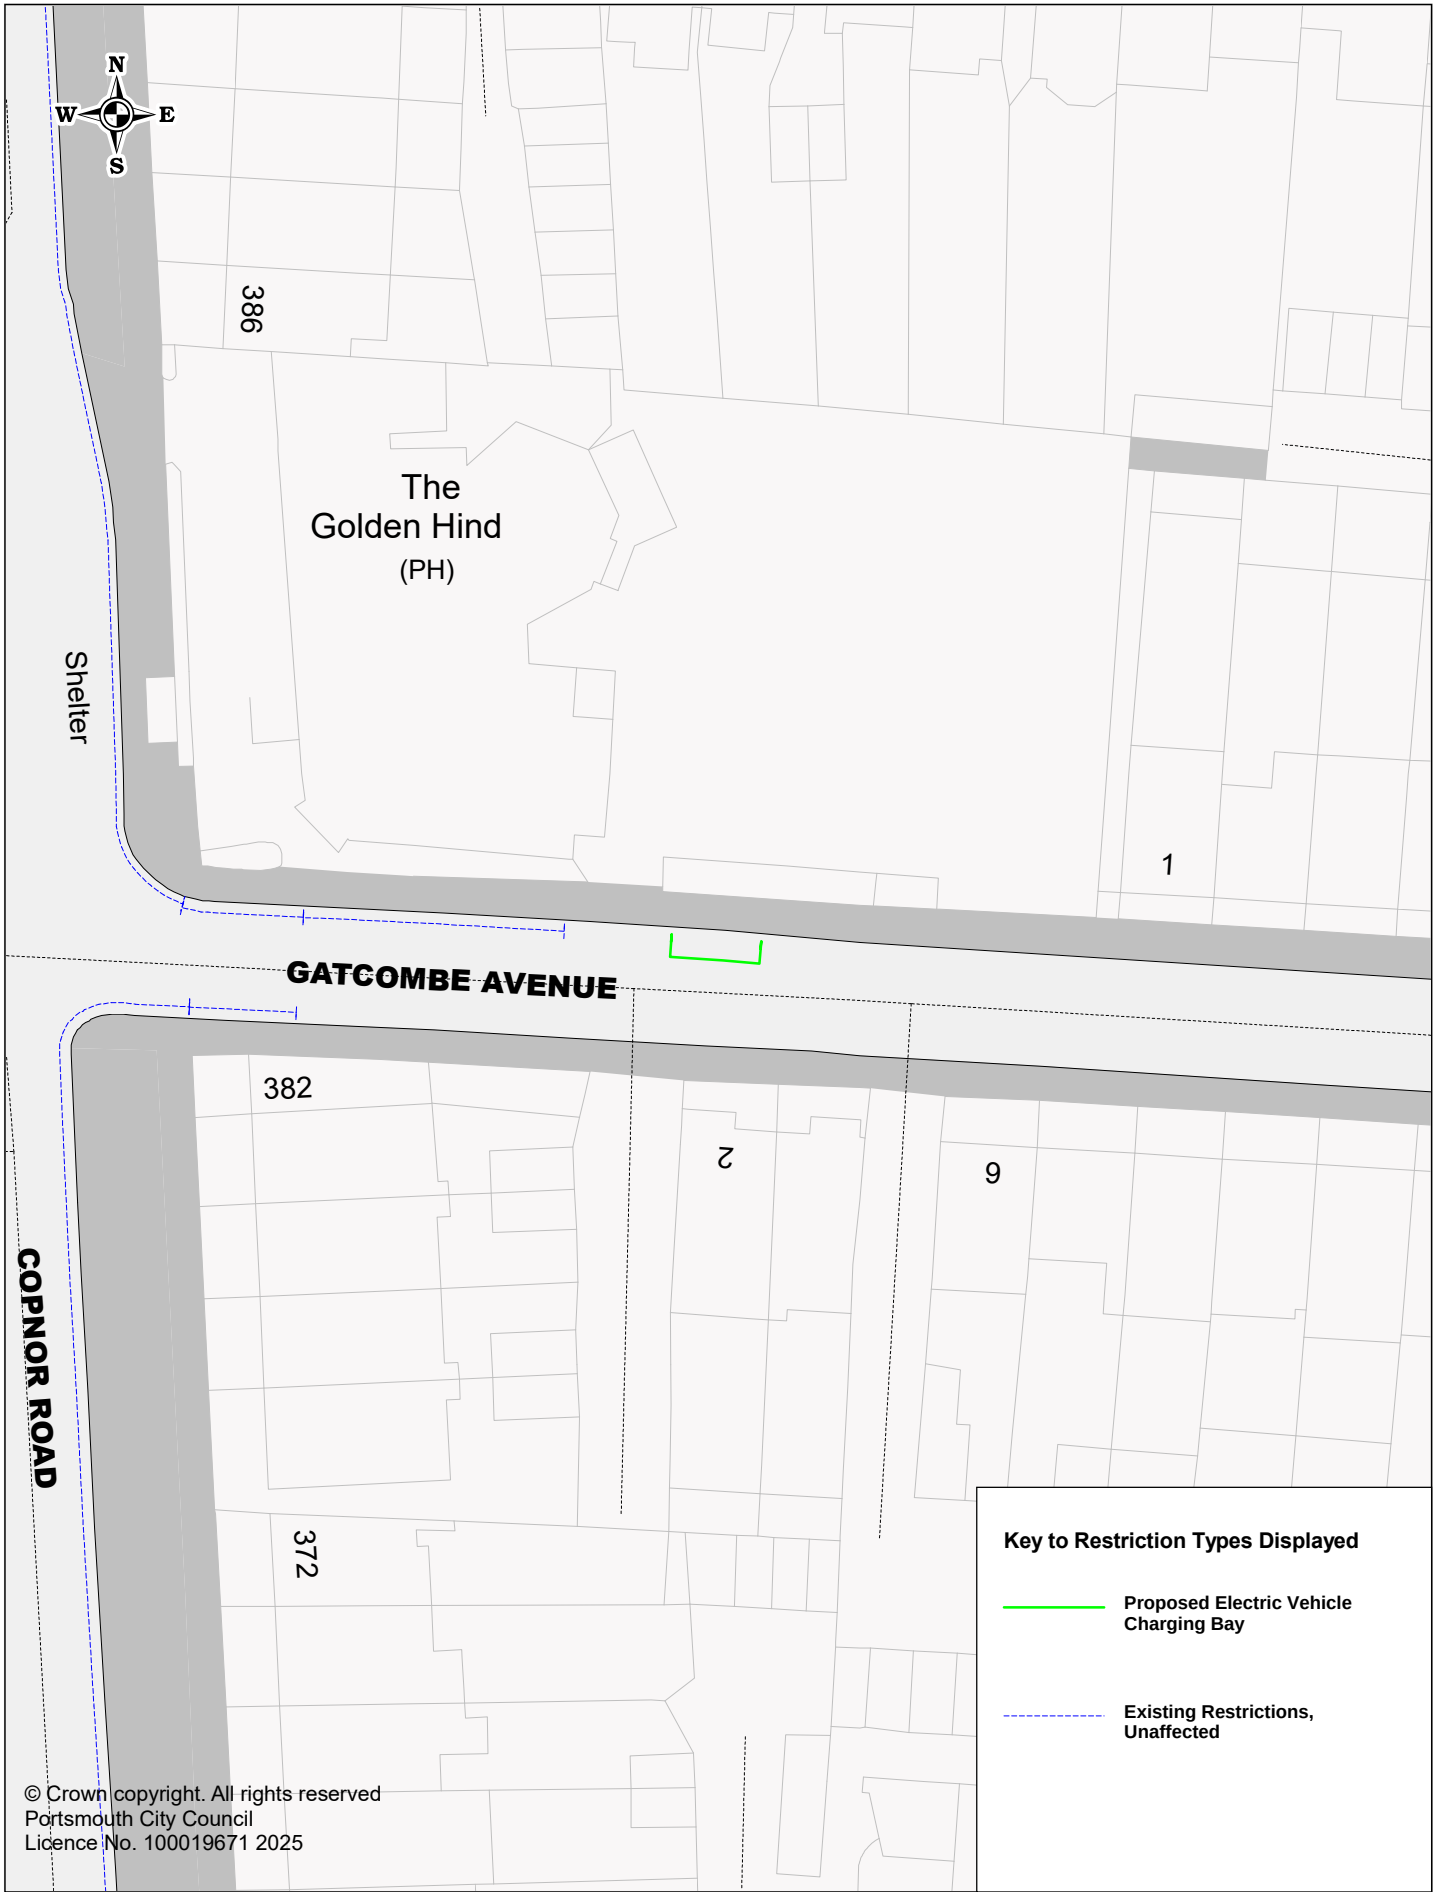


Portsmouth
CITY COUNCIL


Proposed Electric Vehicle Charging Bays

P3COP054 Gatcombe Avenue


SCALE	1 : 500
DATE	06/02/2025
DRAWING No.	P3COP054
DRAWN BY	Buchanan Consultants

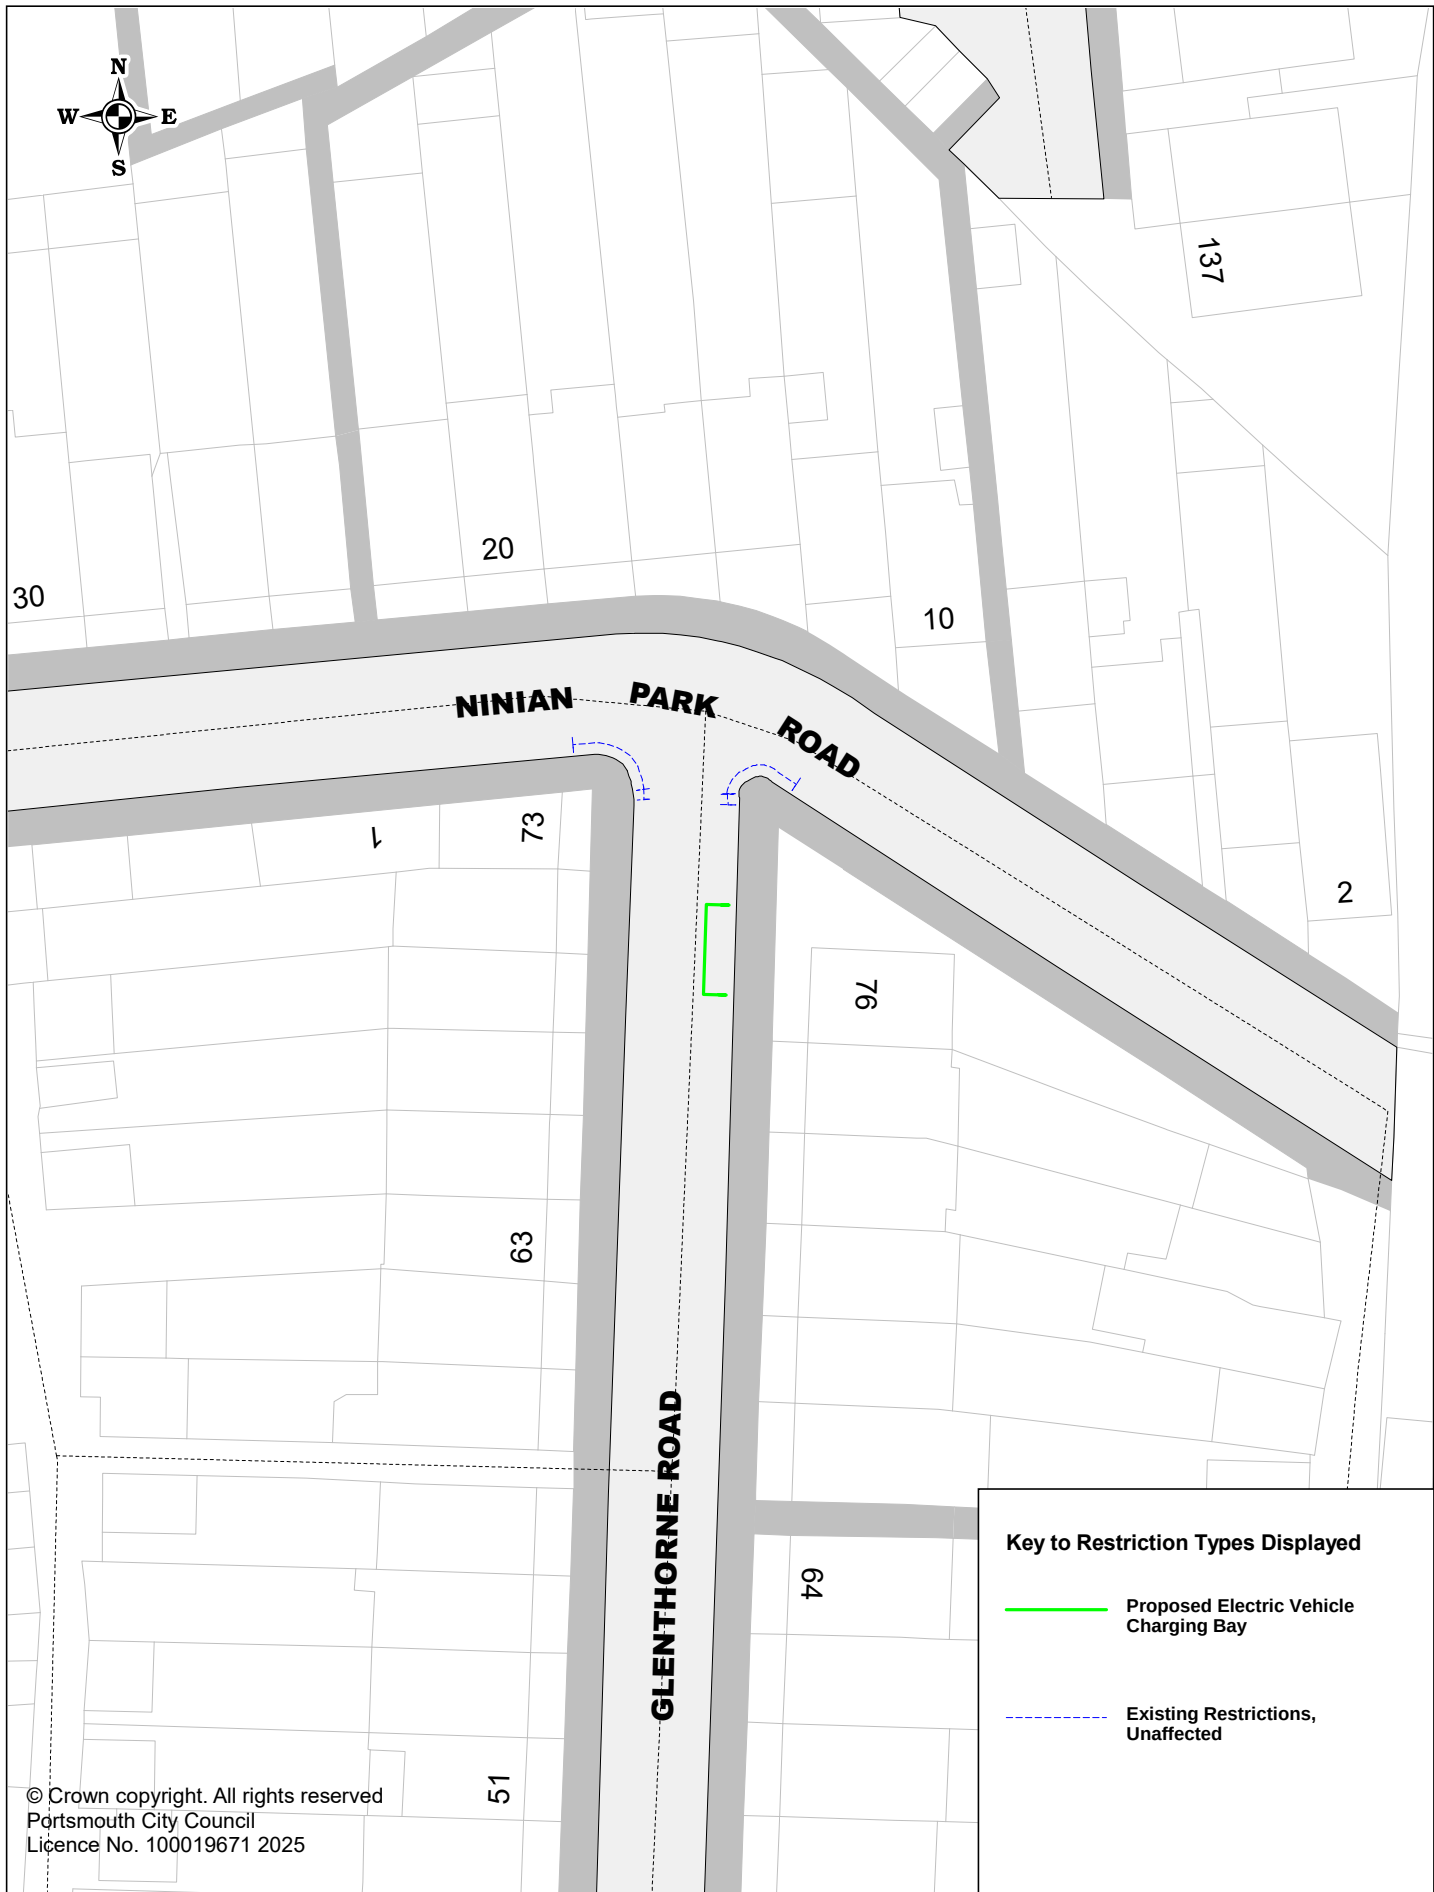

 Portsmouth CITY COUNCIL	Proposed Electric Vehicle Charging Bays		SCALE	1 : 500
	P3COP116 Glenthorne Road		DATE	03/01/2025
			DRAWING No.	P3COP116
			DRAWN BY	Buchanan Consultants

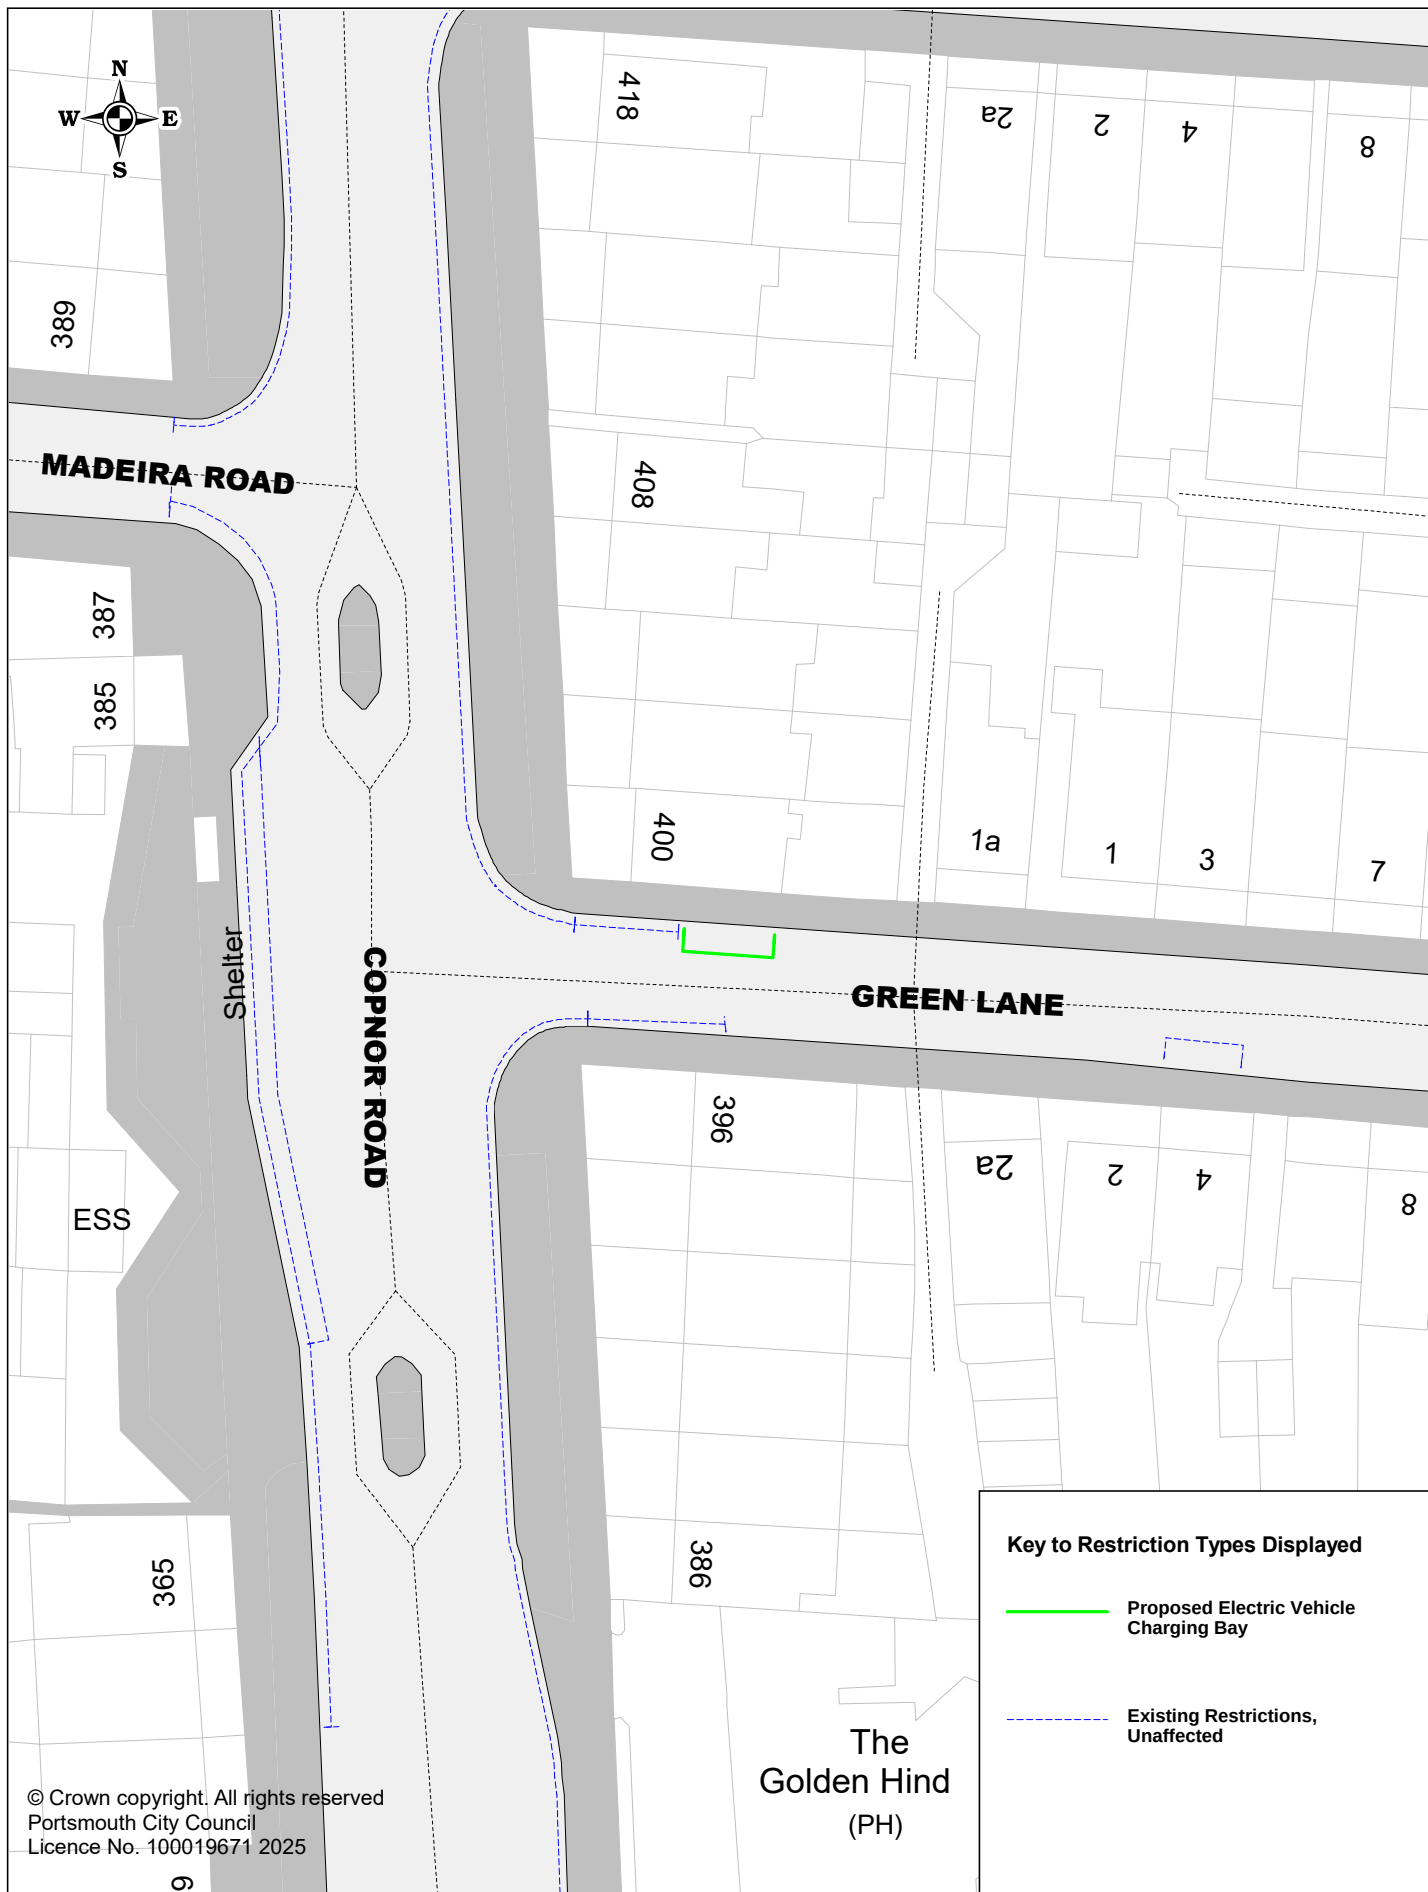

	Proposed Electric Vehicle Charging Bays		SCALE	1 : 500
	P3COP122 Green Lane		DATE	02/01/2025
			DRAWING No.	P3COP122
			DRAWN BY	Buchanan Consultants

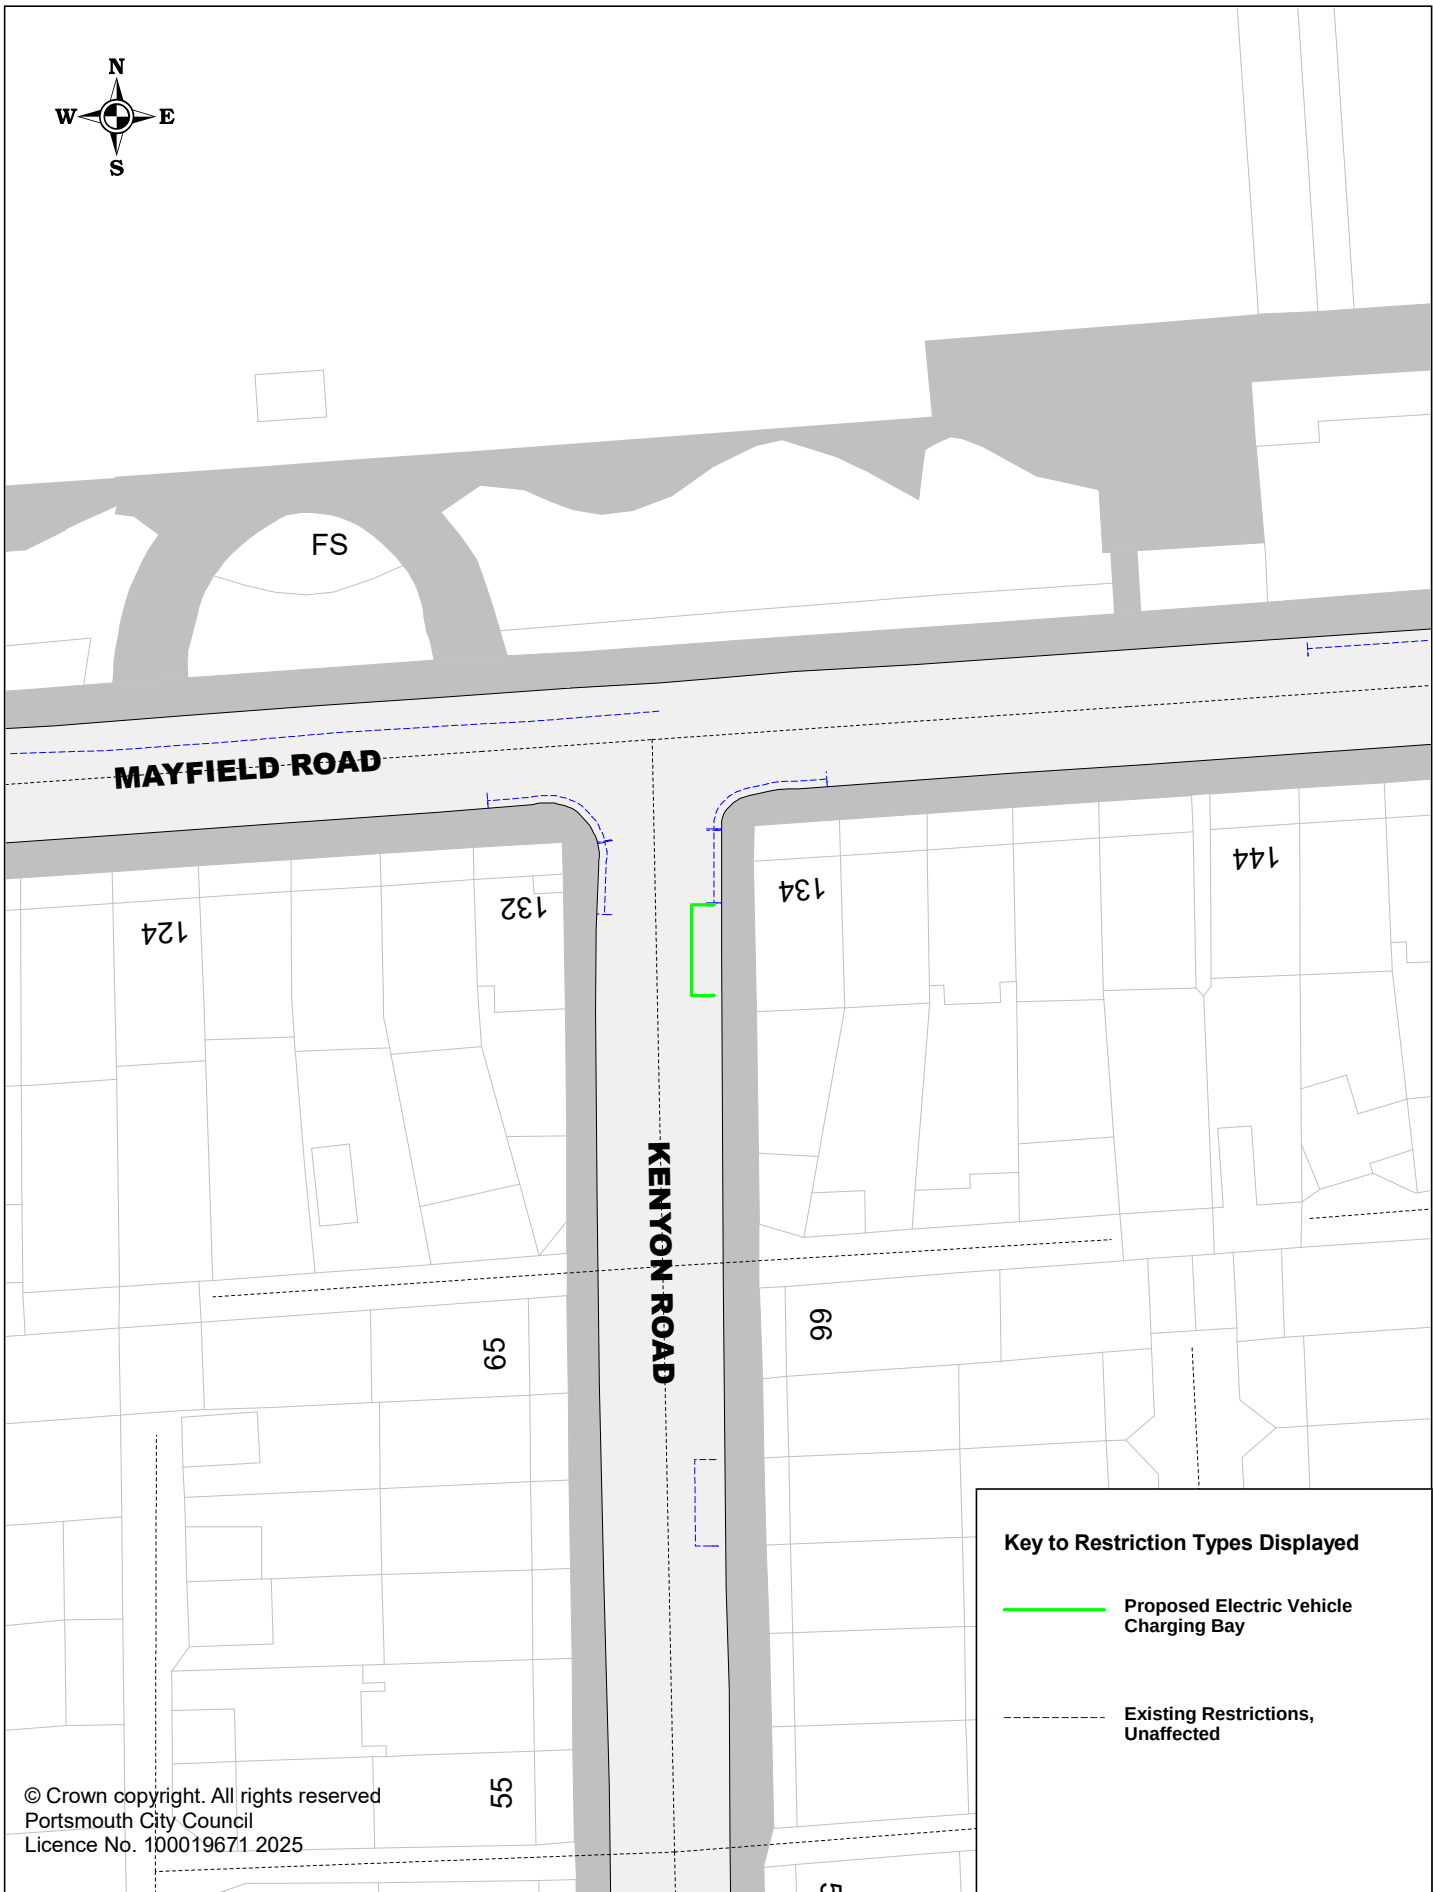

© Crown copyright. All rights reserved
Portsmouth City Council
Licence No. 100019671 2025




Portsmouth
CITY COUNCIL

Proposed Electric Vehicle Charging Bays

P3COP185 Kenyon Road

SCALE	1 : 500
DATE	17/01/2025
DRAWING No.	P3COP185
DRAWN BY	Buchanan Consultants

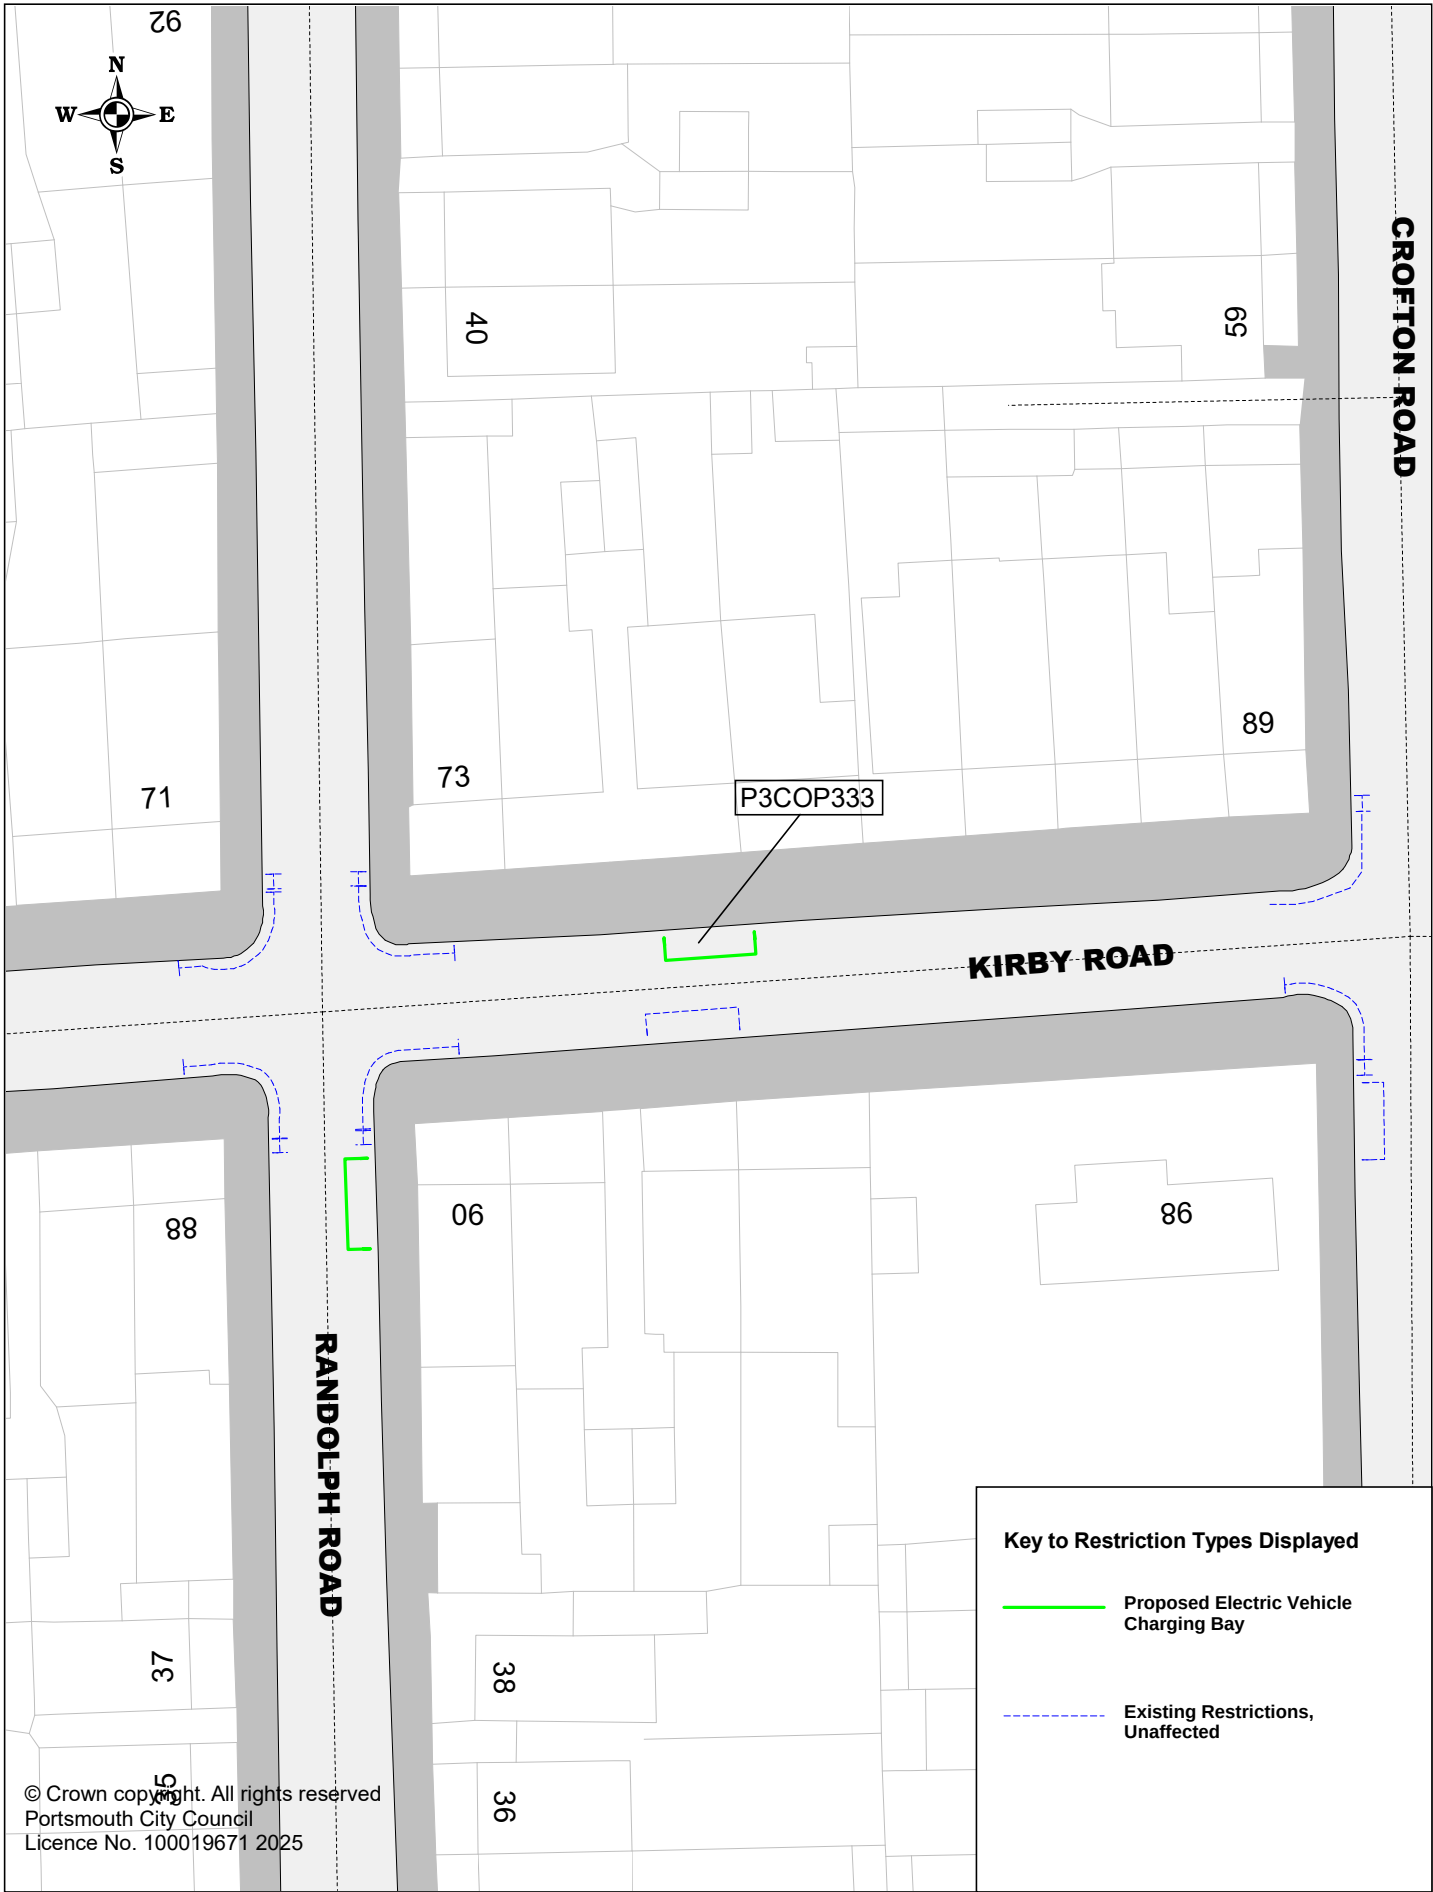

 Portsmouth CITY COUNCIL	Proposed Electric Vehicle Charging Bays		SCALE	1 : 500
	P3COP333 Kirby Road		DATE	02/01/2025
			DRAWING No.	P3COP333
			DRAWN BY	Buchanan Consultants



Key to Restriction Types Displayed

-  Proposed Electric Vehicle Charging Bay
-  Existing Restrictions, Unaffected

© Crown copyright. All rights reserved
Portsmouth City Council
Licence No. 100019671 2025



Proposed Electric Vehicle Charging Bays

P3COP162 220 Laburnum Grove

SCALE	1 : 500
DATE	15/01/2025
DRAWING No.	P3COP162
DRAWN BY	Buchanan Consultants



Key to Restriction Types Displayed

— Proposed Electric Vehicle Charging Bay


- - - Existing Restrictions, Unaffected

© Crown copyright. All rights reserved
Portsmouth City Council
Licence No. 100019671 2025



Proposed Electric Vehicle Charging Bays
P3COP010 Locarno Road

SCALE	1 : 500
DATE	15/01/2025
DRAWING No.	P3COP010
DRAWN BY	Buchanan Consultants

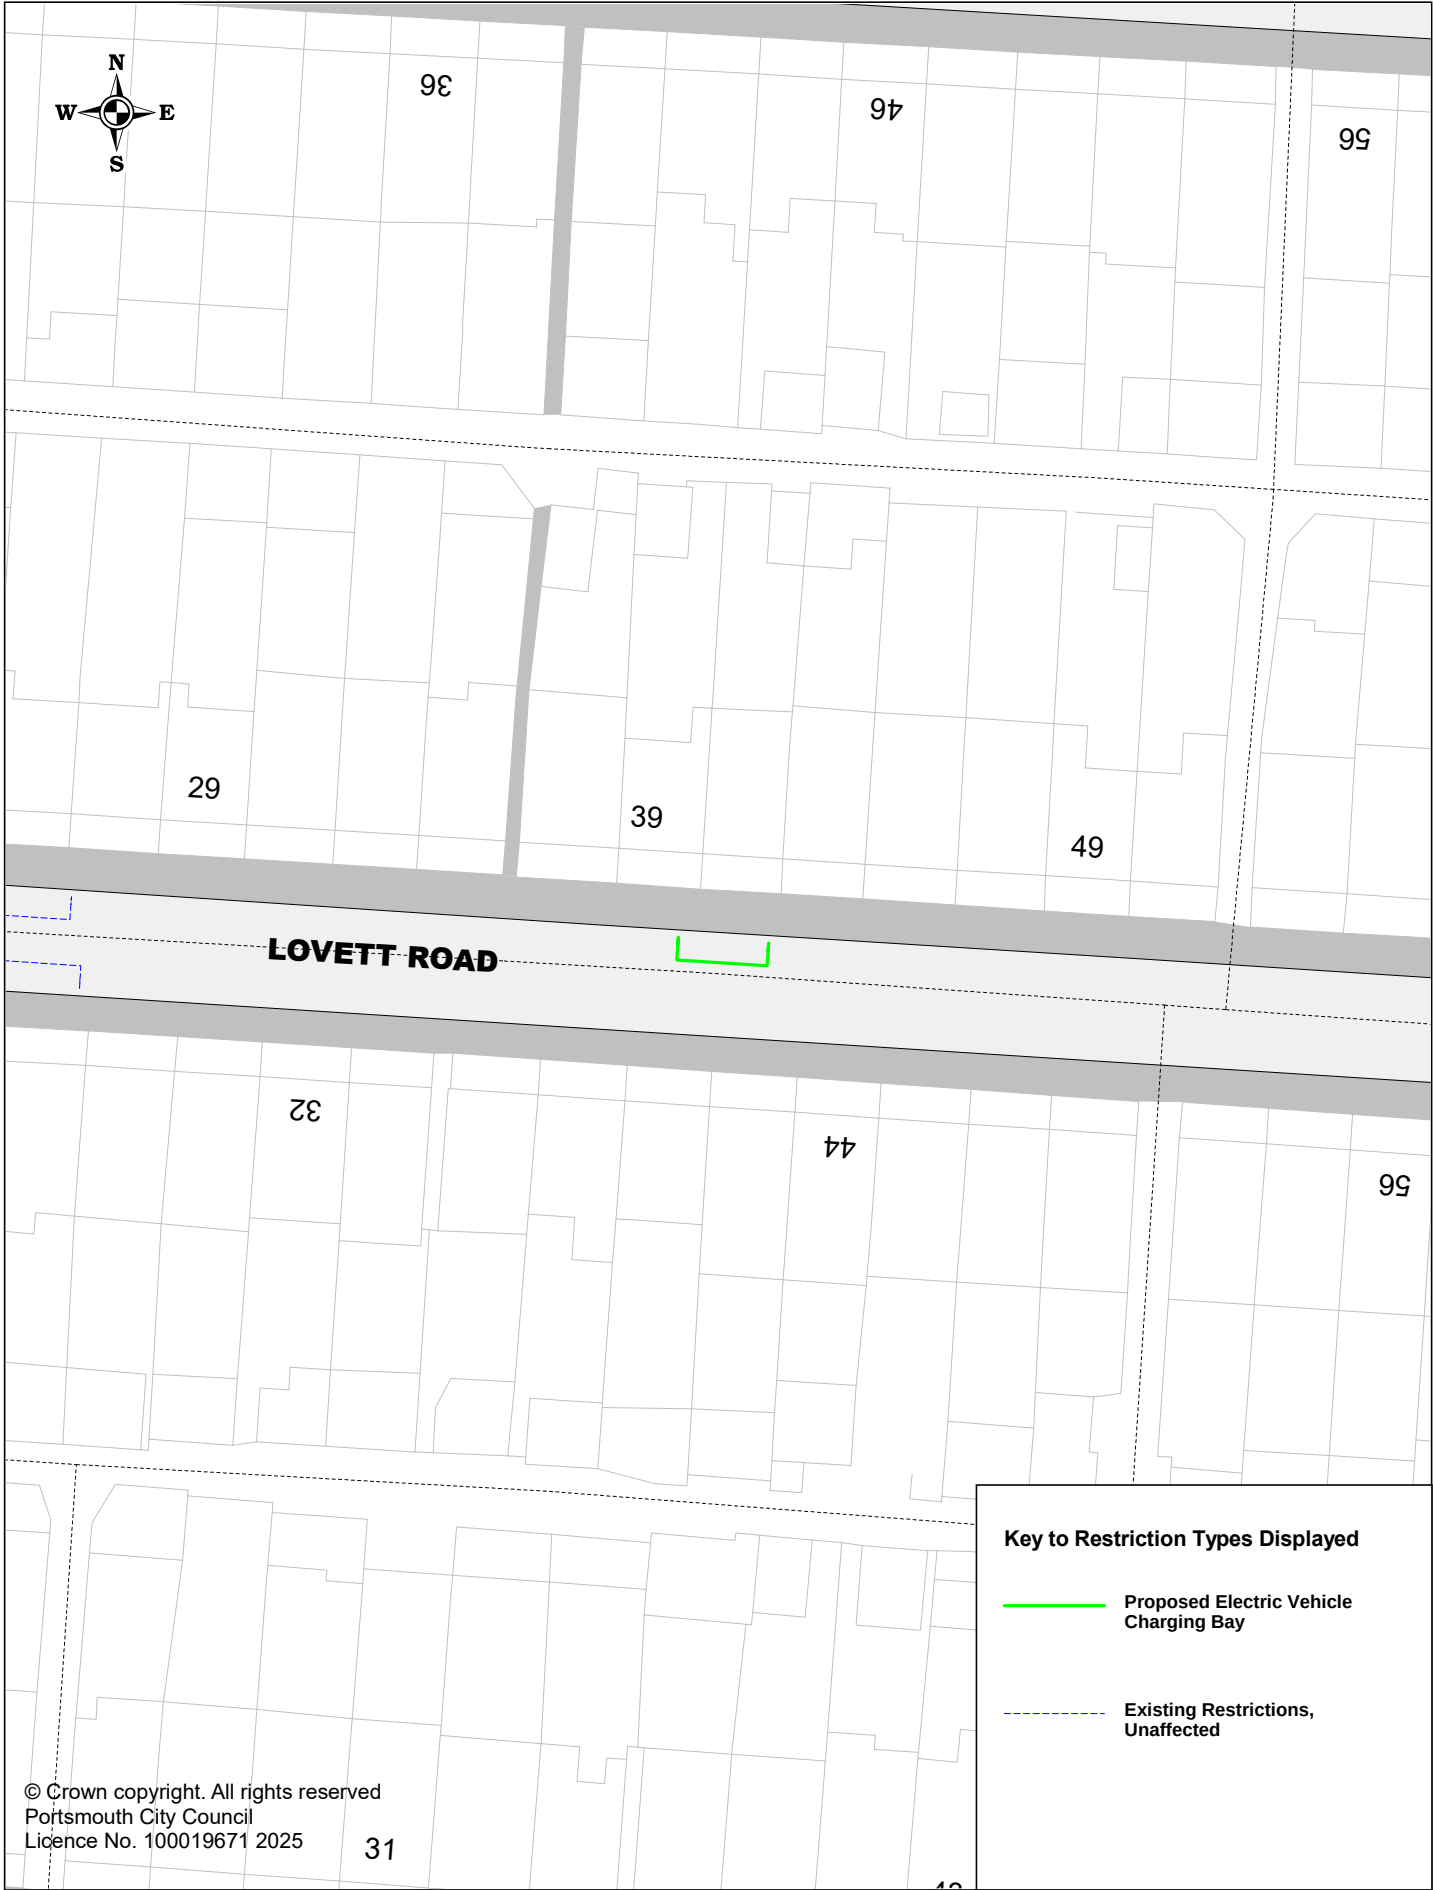

Key to Restriction Types Displayed

— Proposed Electric Vehicle Charging Bay


--- Existing Restrictions, Unaffected

© Crown copyright. All rights reserved
Portsmouth City Council
Licence No. 100019671 2025



Proposed Electric Vehicle Charging Bays
P3COP174 Lovett Road

SCALE	1 : 500
DATE	17/01/2025
DRAWING No.	P3COP174
DRAWN BY	Buchanan Consultants

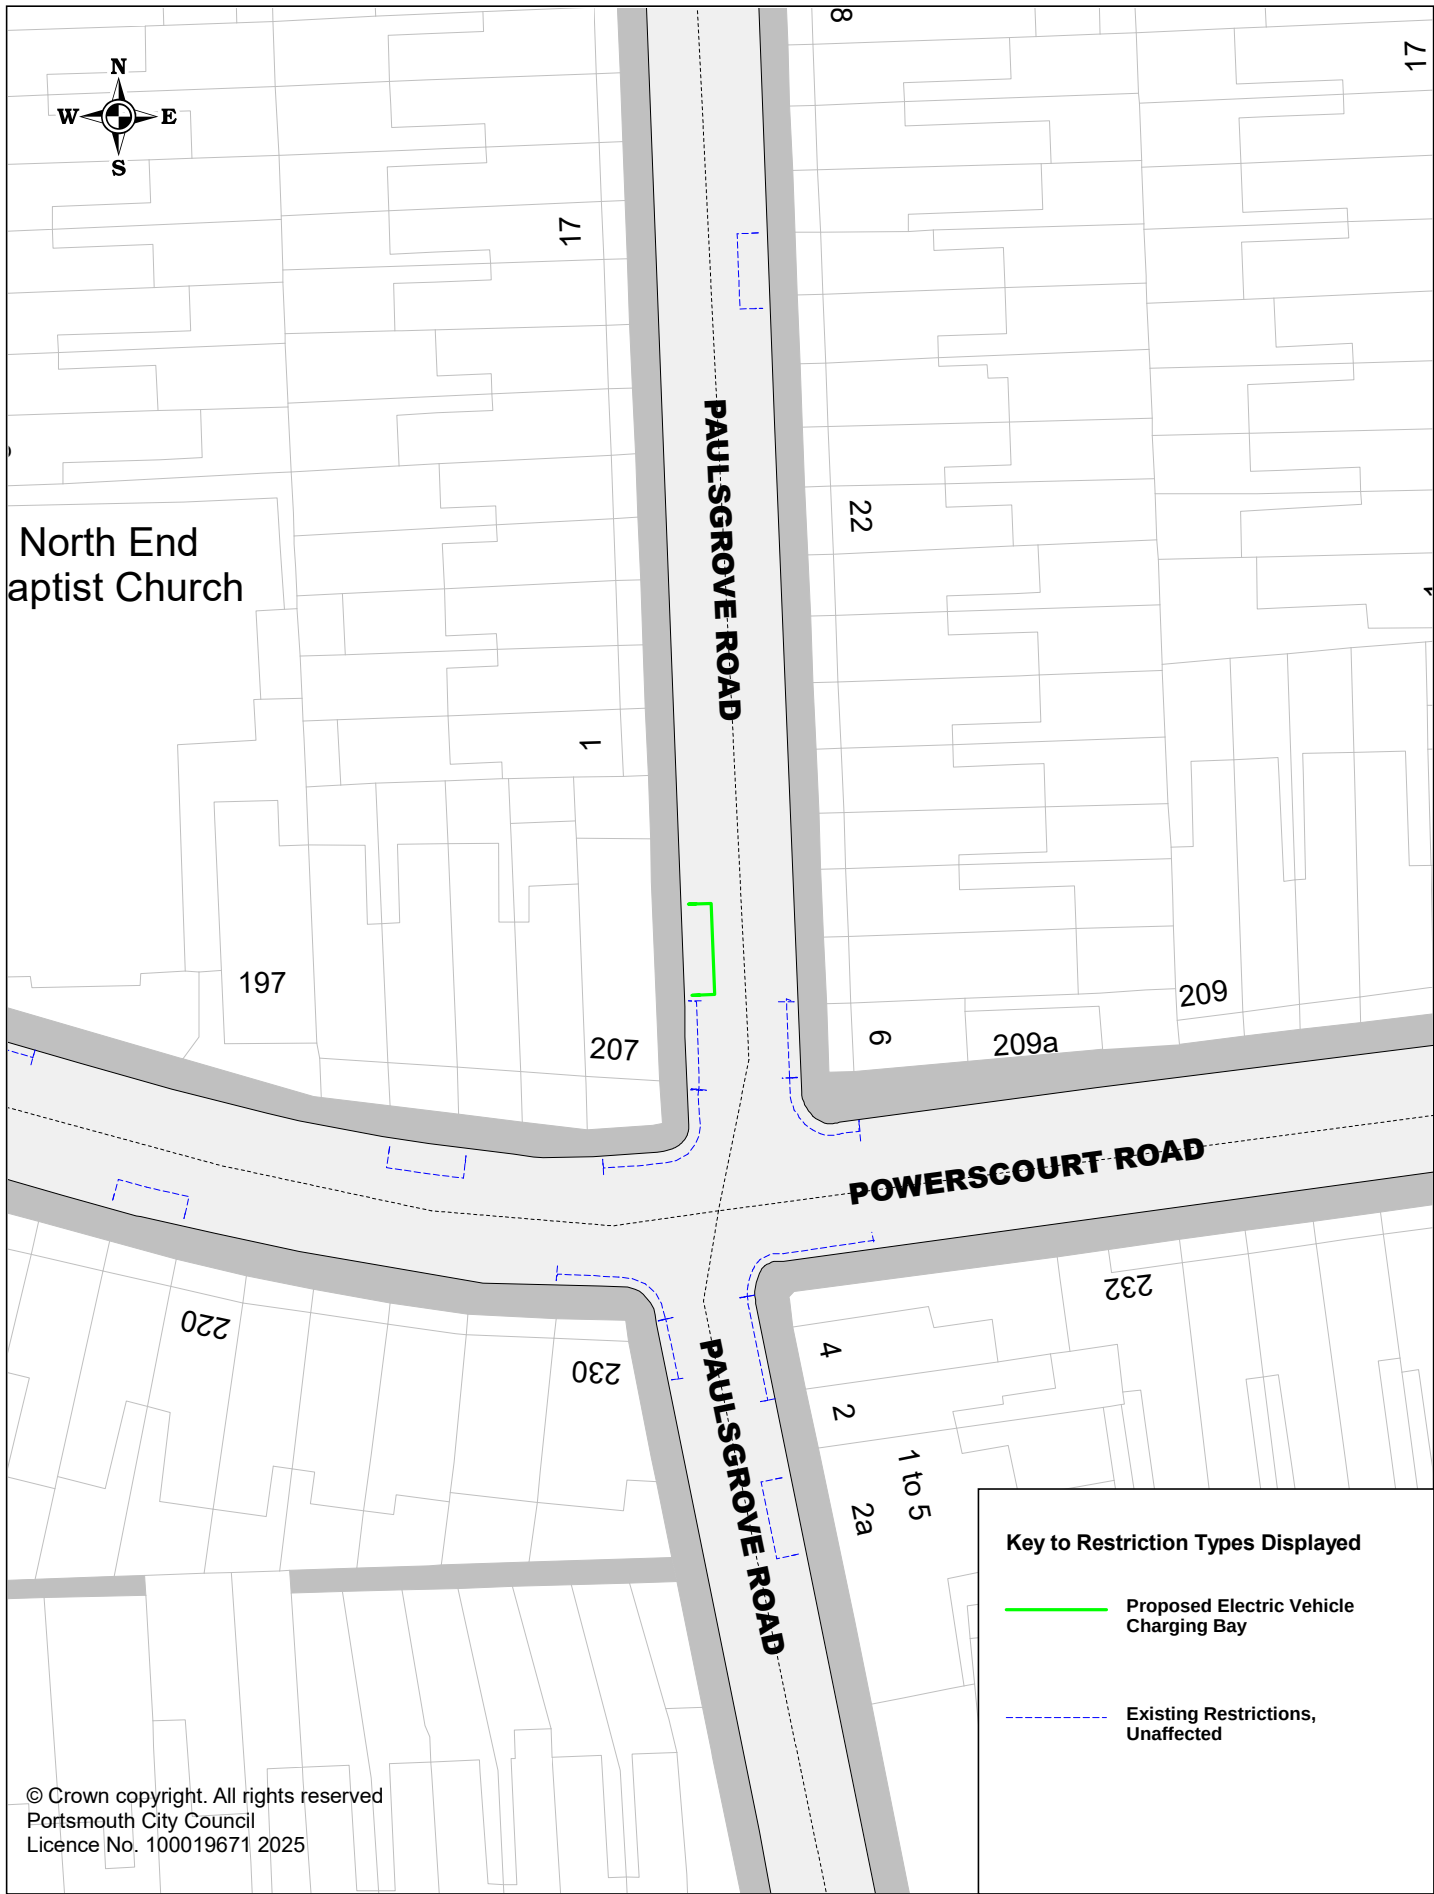

Portsmouth
CITY COUNCIL

Proposed Electric Vehicle Charging Bays

P3COP218 Paulsgrove Road

SCALE	1 : 500
DATE	03/01/2025
DRAWING No.	P3COP218
DRAWN BY	Buchanan Consultants



Portsmouth
CITY COUNCIL

Proposed Electric Vehicle Charging Bays

P3COP230 Preston Road

SCALE

1 : 500

DATE


03/01/2025

DRAWING No.


P3COP230

DRAWN BY

Buchanan Consultants

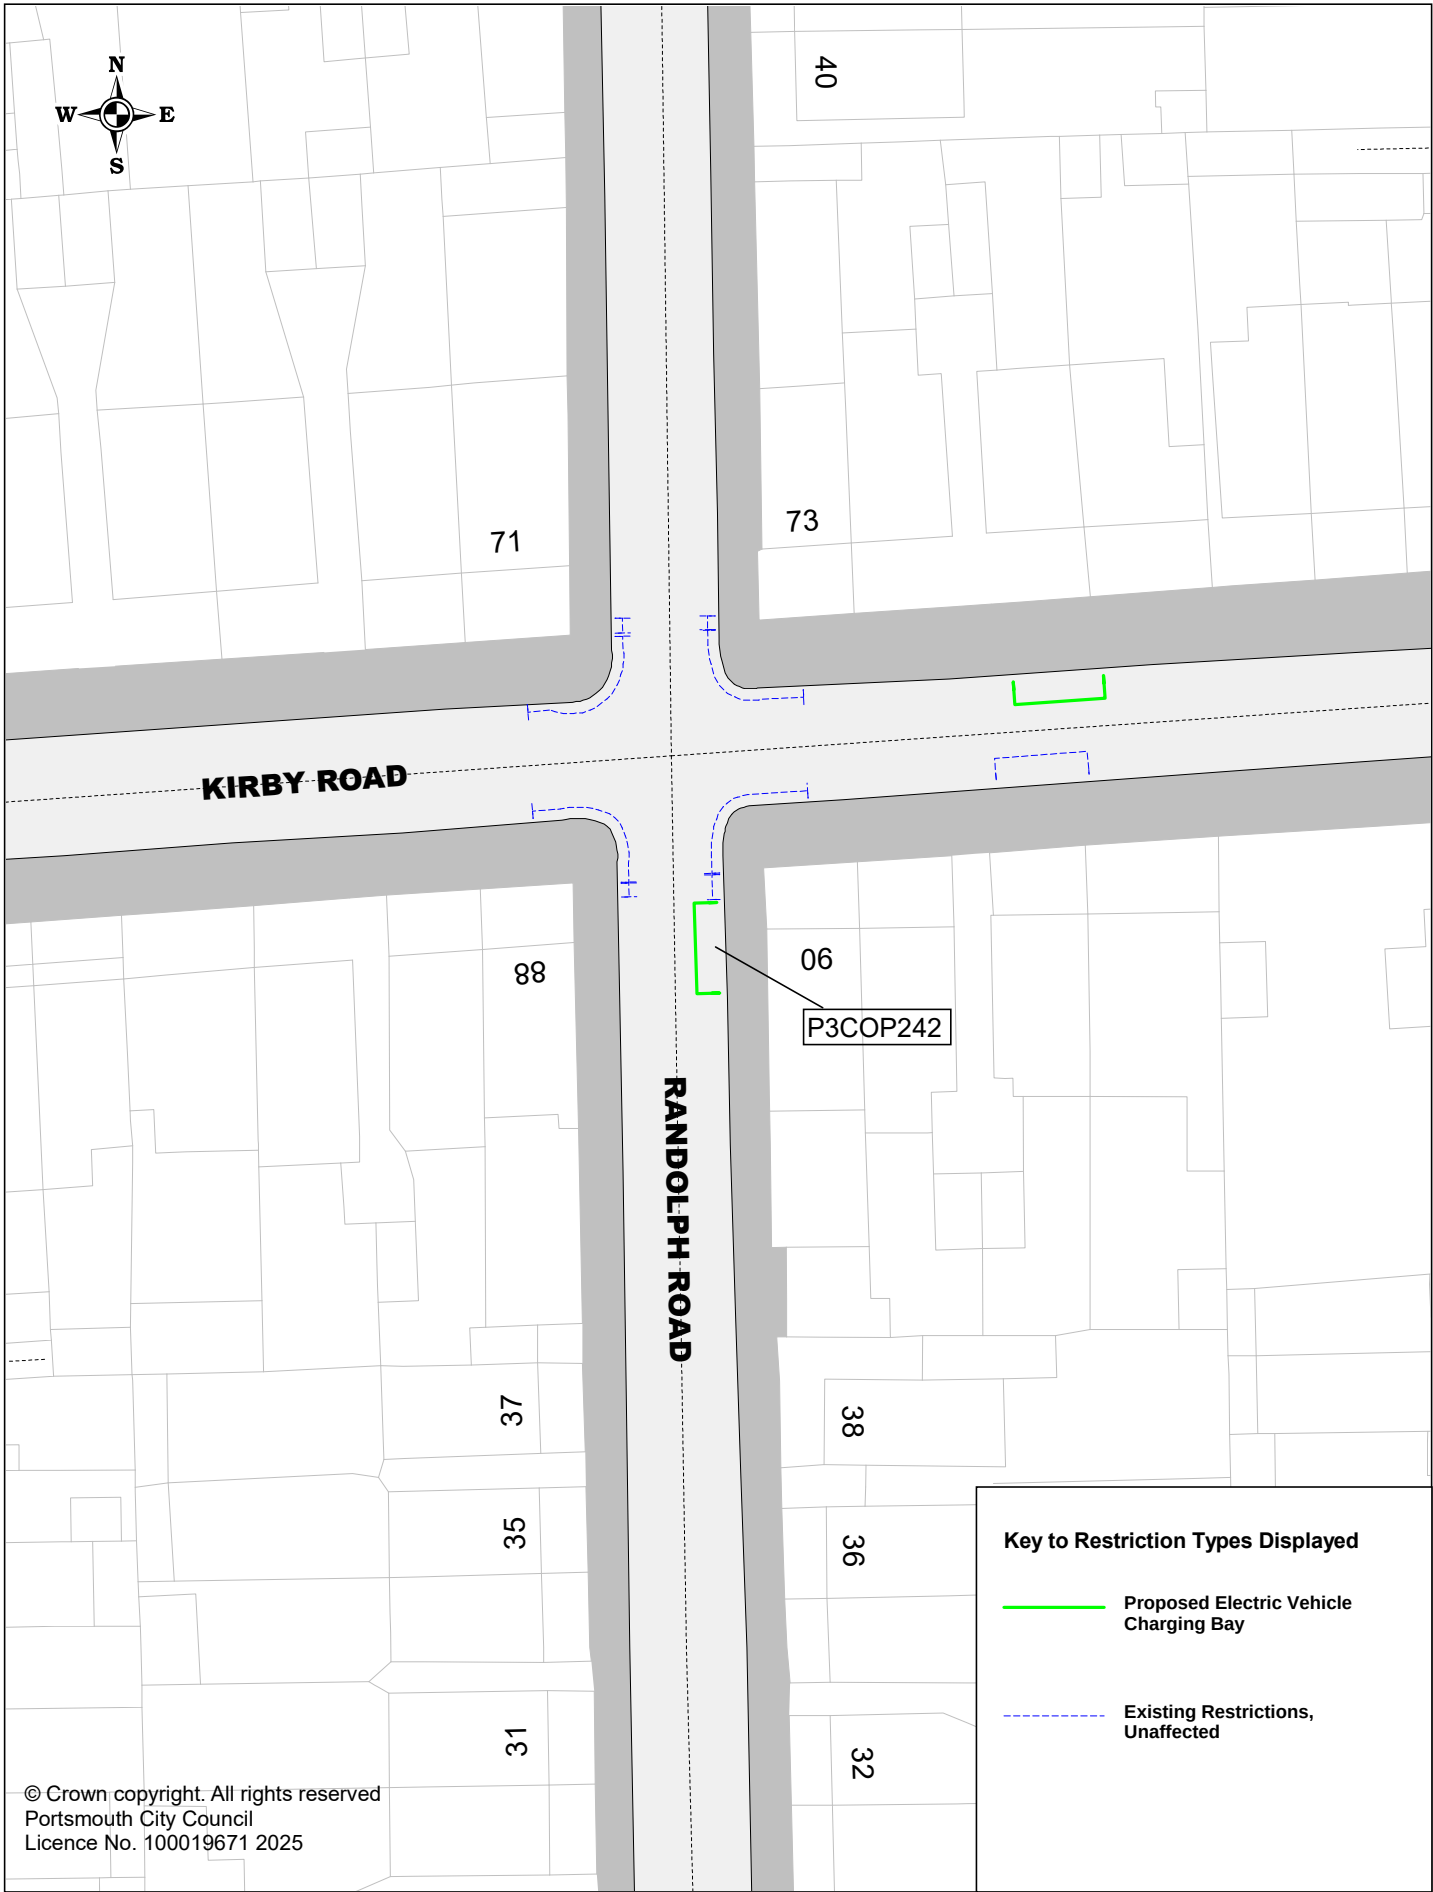

 Portsmouth CITY COUNCIL	Proposed Electric Vehicle Charging Bays P3COP242 Randolph Road	SCALE	1 : 500
		DATE	02/01/2025
		DRAWING No.	P3COP242
		DRAWN BY	Buchanan Consultants

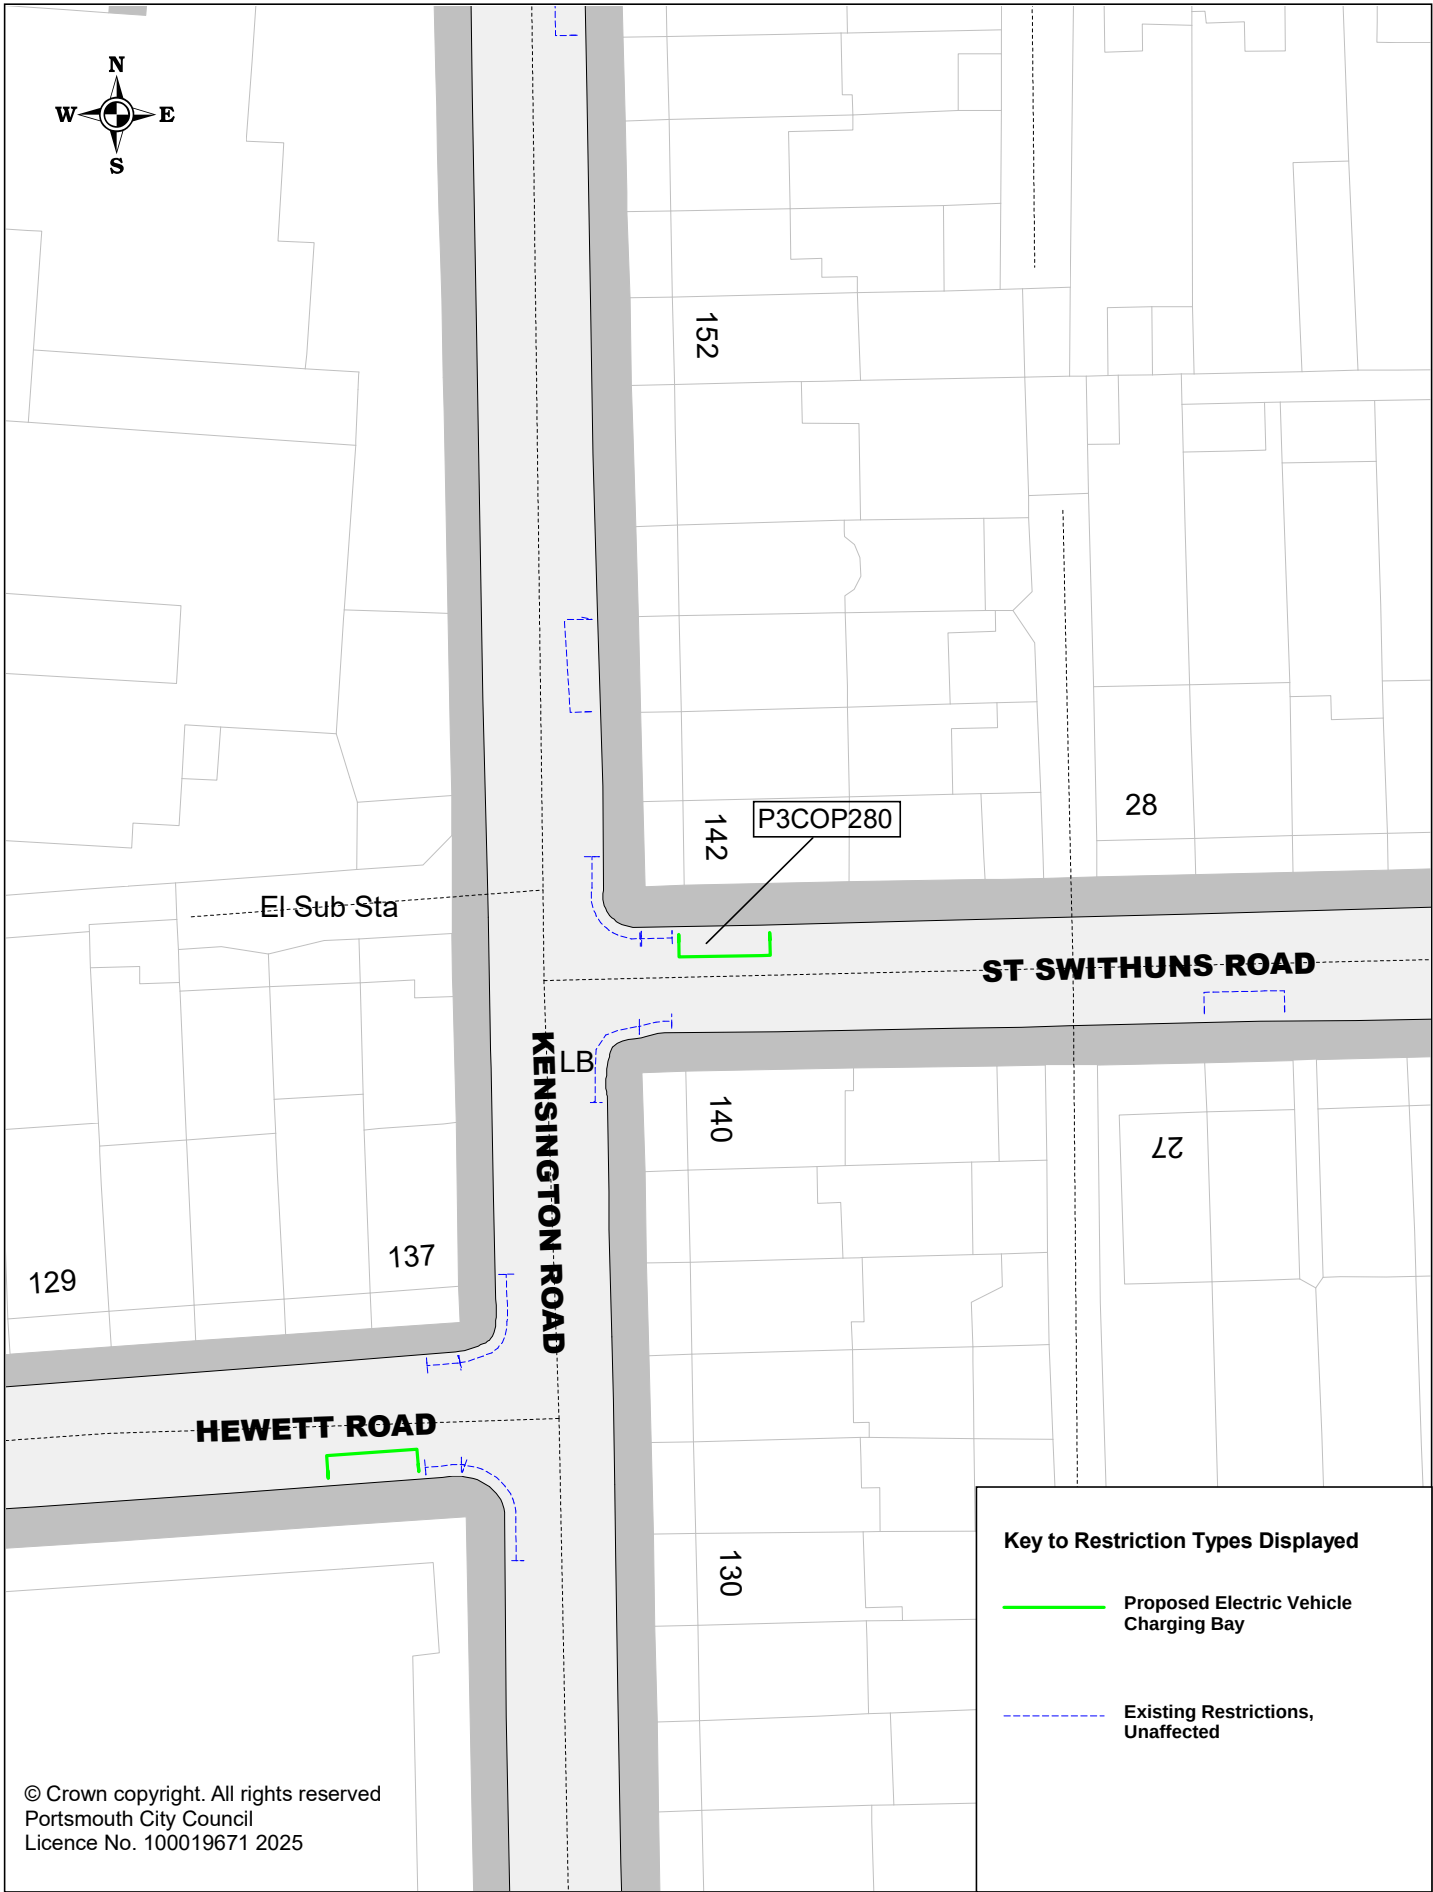


Portsmouth
CITY COUNCIL

Proposed Electric Vehicle Charging Bays

P3COP280 St Swithun's Road

SCALE	1 : 500
DATE	02/01/2025
DRAWING No.	P3COP280
DRAWN BY	Buchanan Consultants

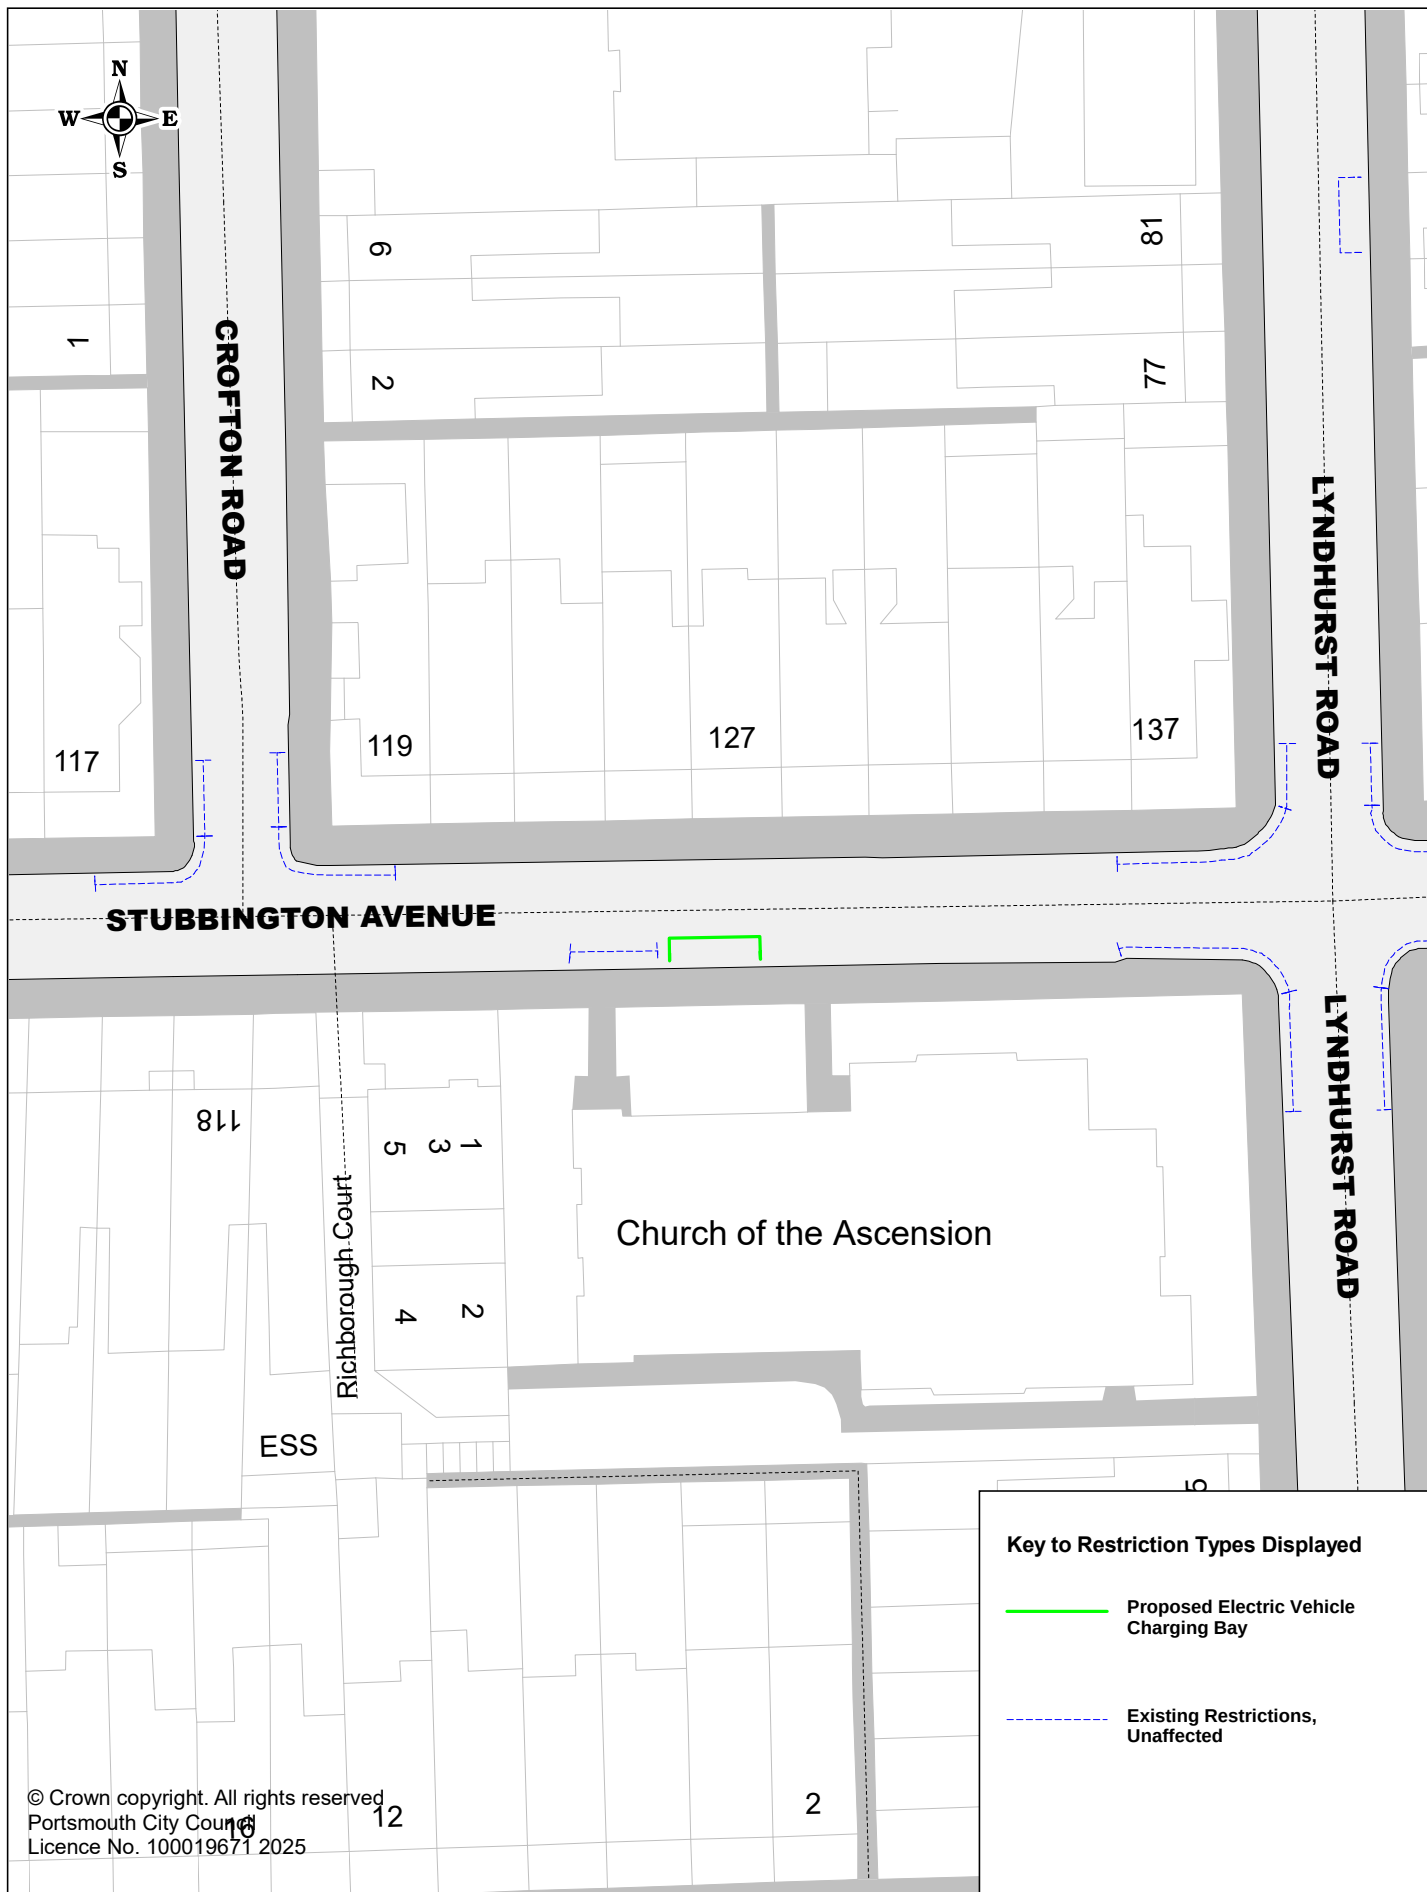

Portsmouth
CITY COUNCIL

Proposed Electric Vehicle Charging Bays

P3COP282 Stubbington Avenue

SCALE

1 : 500

DATE


03/01/2025

DRAWING No.

P3COP282

DRAWN BY

Buchanan Consultants

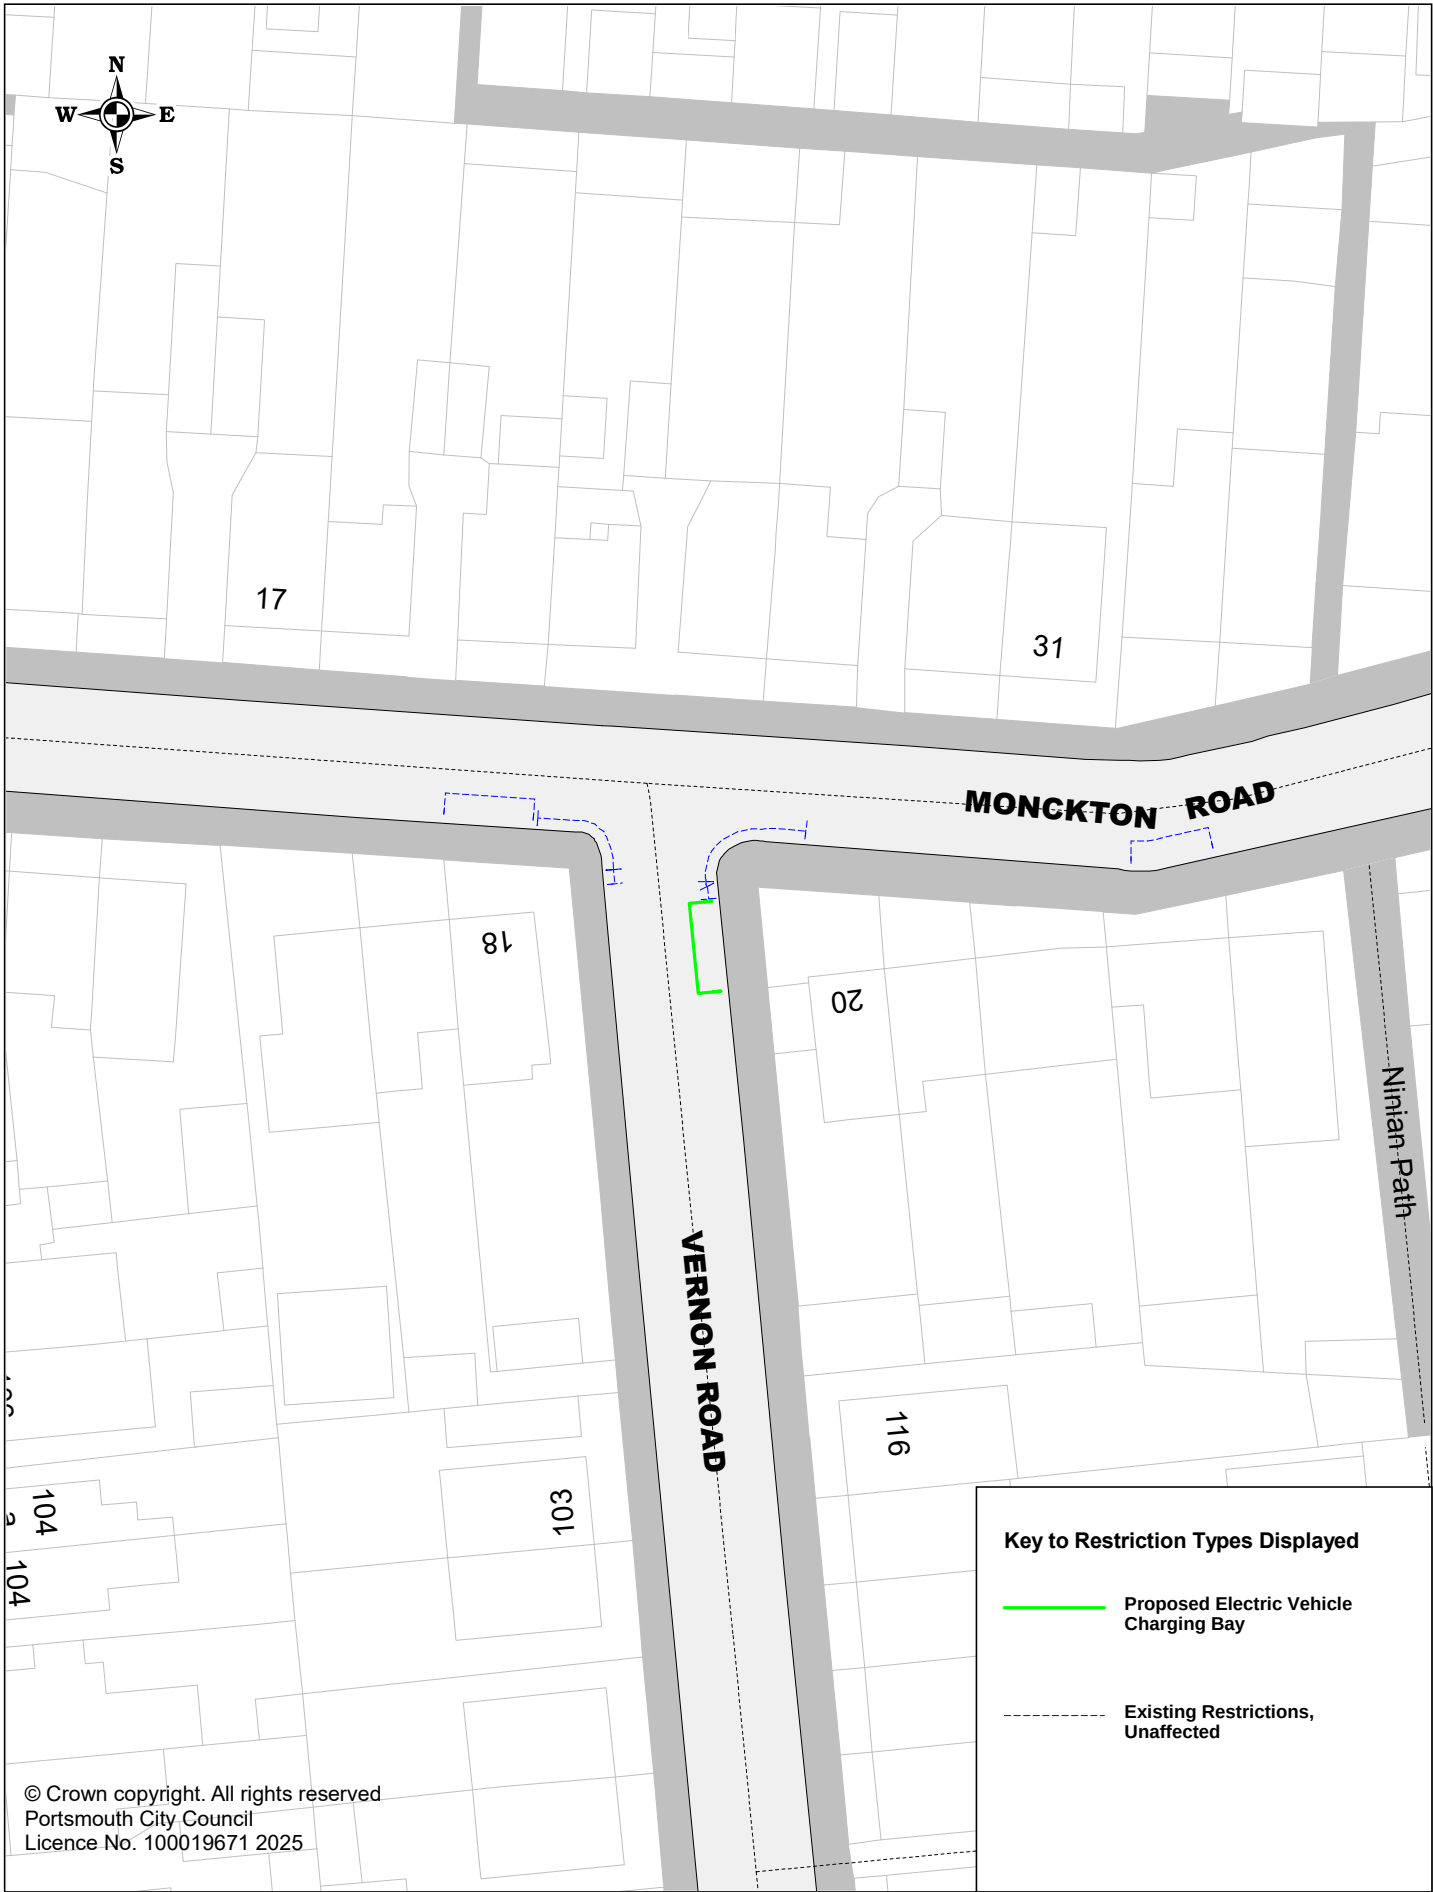

© Crown copyright. All rights reserved
Portsmouth City Council
Licence No. 100019671 2025

Key to Restriction Types Displayed

-  Proposed Electric Vehicle Charging Bay
-  Existing Restrictions, Unaffected



Portsmouth
CITY COUNCIL

Proposed Electric Vehicle Charging Bays
P3COP299 Vernon Road

SCALE	1 : 500
DATE	17/01/2025
DRAWING No.	P3COP299
DRAWN BY	Buchanan Consultants



Key to Restriction Types Displayed

— Proposed Electric Vehicle Charging Bay

- - - Existing Restrictions, Unaffected

© Crown copyright. All rights reserved
Portsmouth City Council
Licence No. 100019671 2025



Proposed Electric Vehicle Charging Bays
P3COP052 Winton Road

SCALE	1 : 500
DATE	06/01/2025
DRAWING No.	P3COP052
DRAWN BY	Buchanan Consultants



Key to Restriction Types Displayed

— Proposed Electric Vehicle Charging Bay

- - - Existing Restrictions, Unaffected

© Crown copyright. All rights reserved
Portsmouth City Council
Licence No. 100019671 2025



Proposed Electric Vehicle Charging Bays
P3COP320 Wykeham Road

SCALE	1 : 500
DATE	17/01/2025
DRAWING No.	P3COP320
DRAWN BY	Buchanan Consultants