


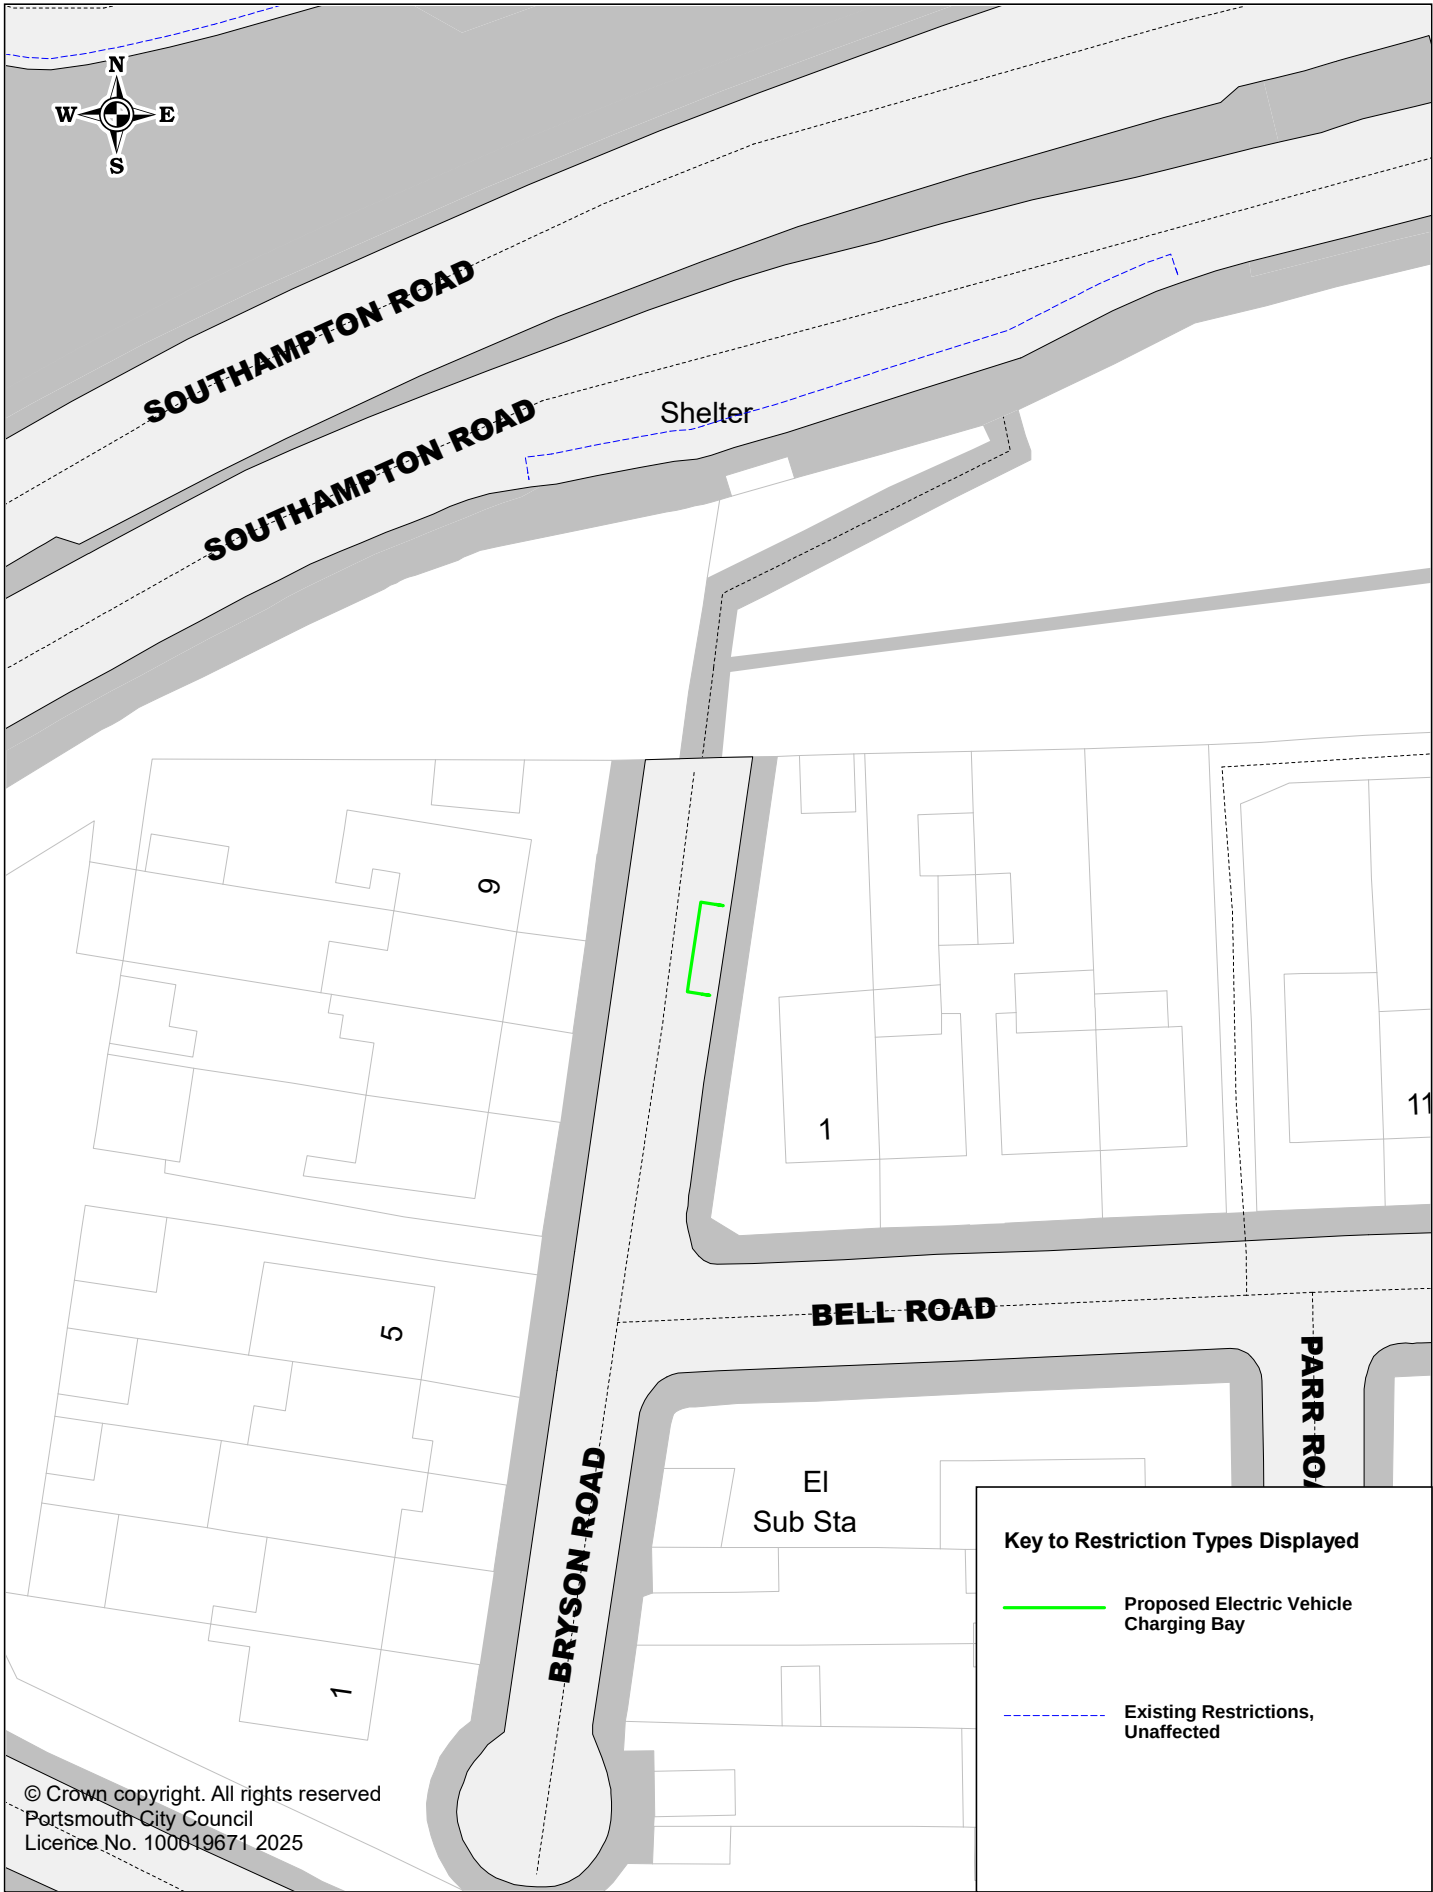


Portsmouth
CITY COUNCIL

Proposed Electric Vehicle Charging Bays


P3COS029 Bryson Road

SCALE	1 : 500
DATE	10/01/2025
DRAWING No.	P3COS029
DRAWN BY	Buchanan Consultants

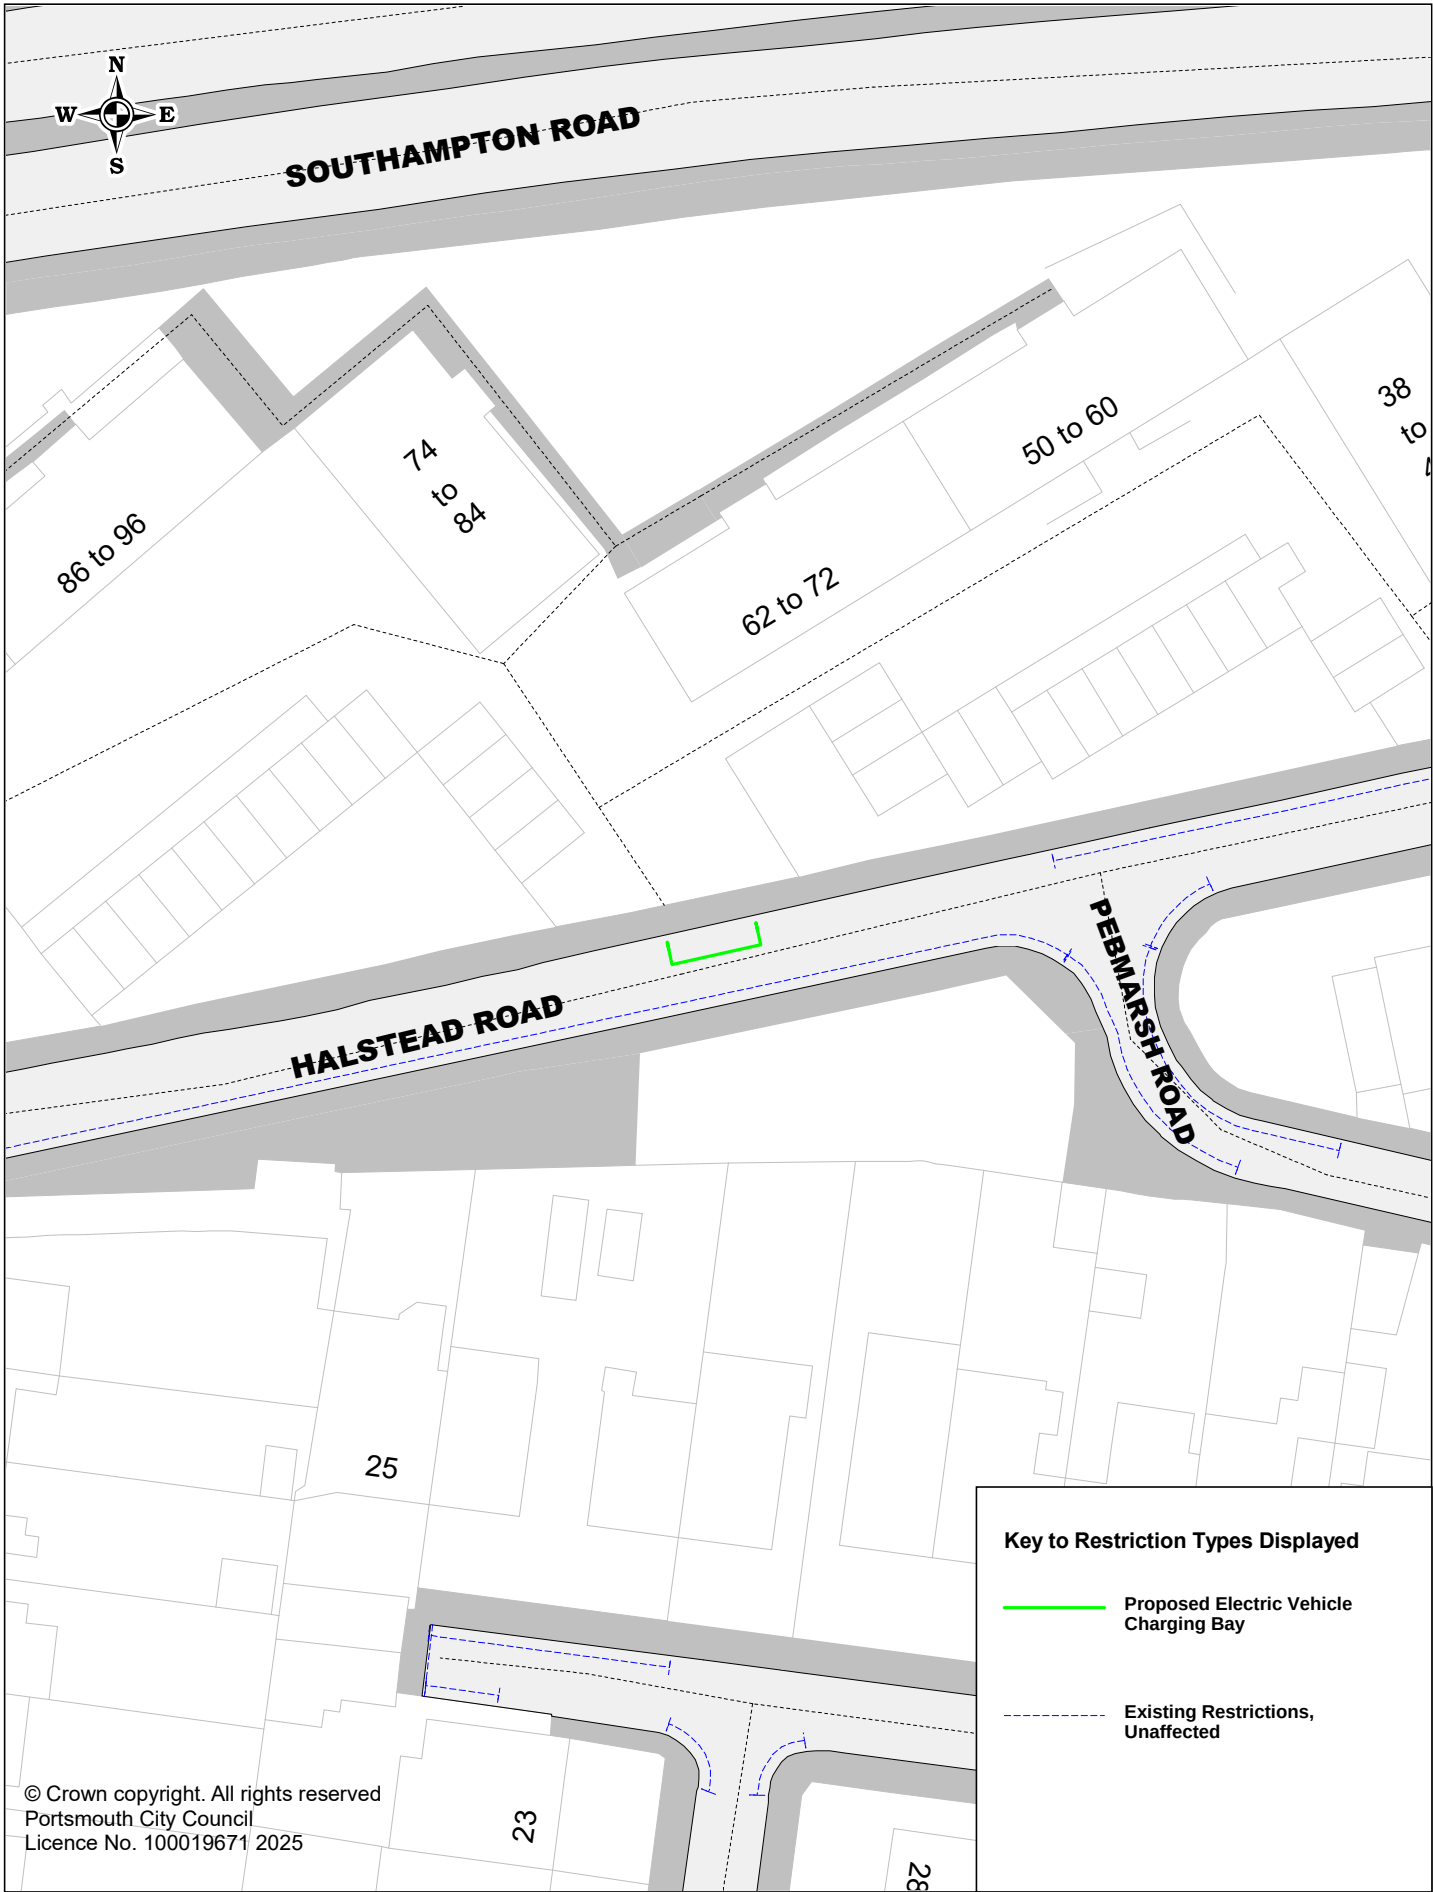

Proposed Electric Vehicle Charging Bays
P3COS126 Halstead Road

SCALE	1 : 500
DATE	10/01/2025
DRAWING No.	P3COS126
DRAWN BY	Buchanan Consultants

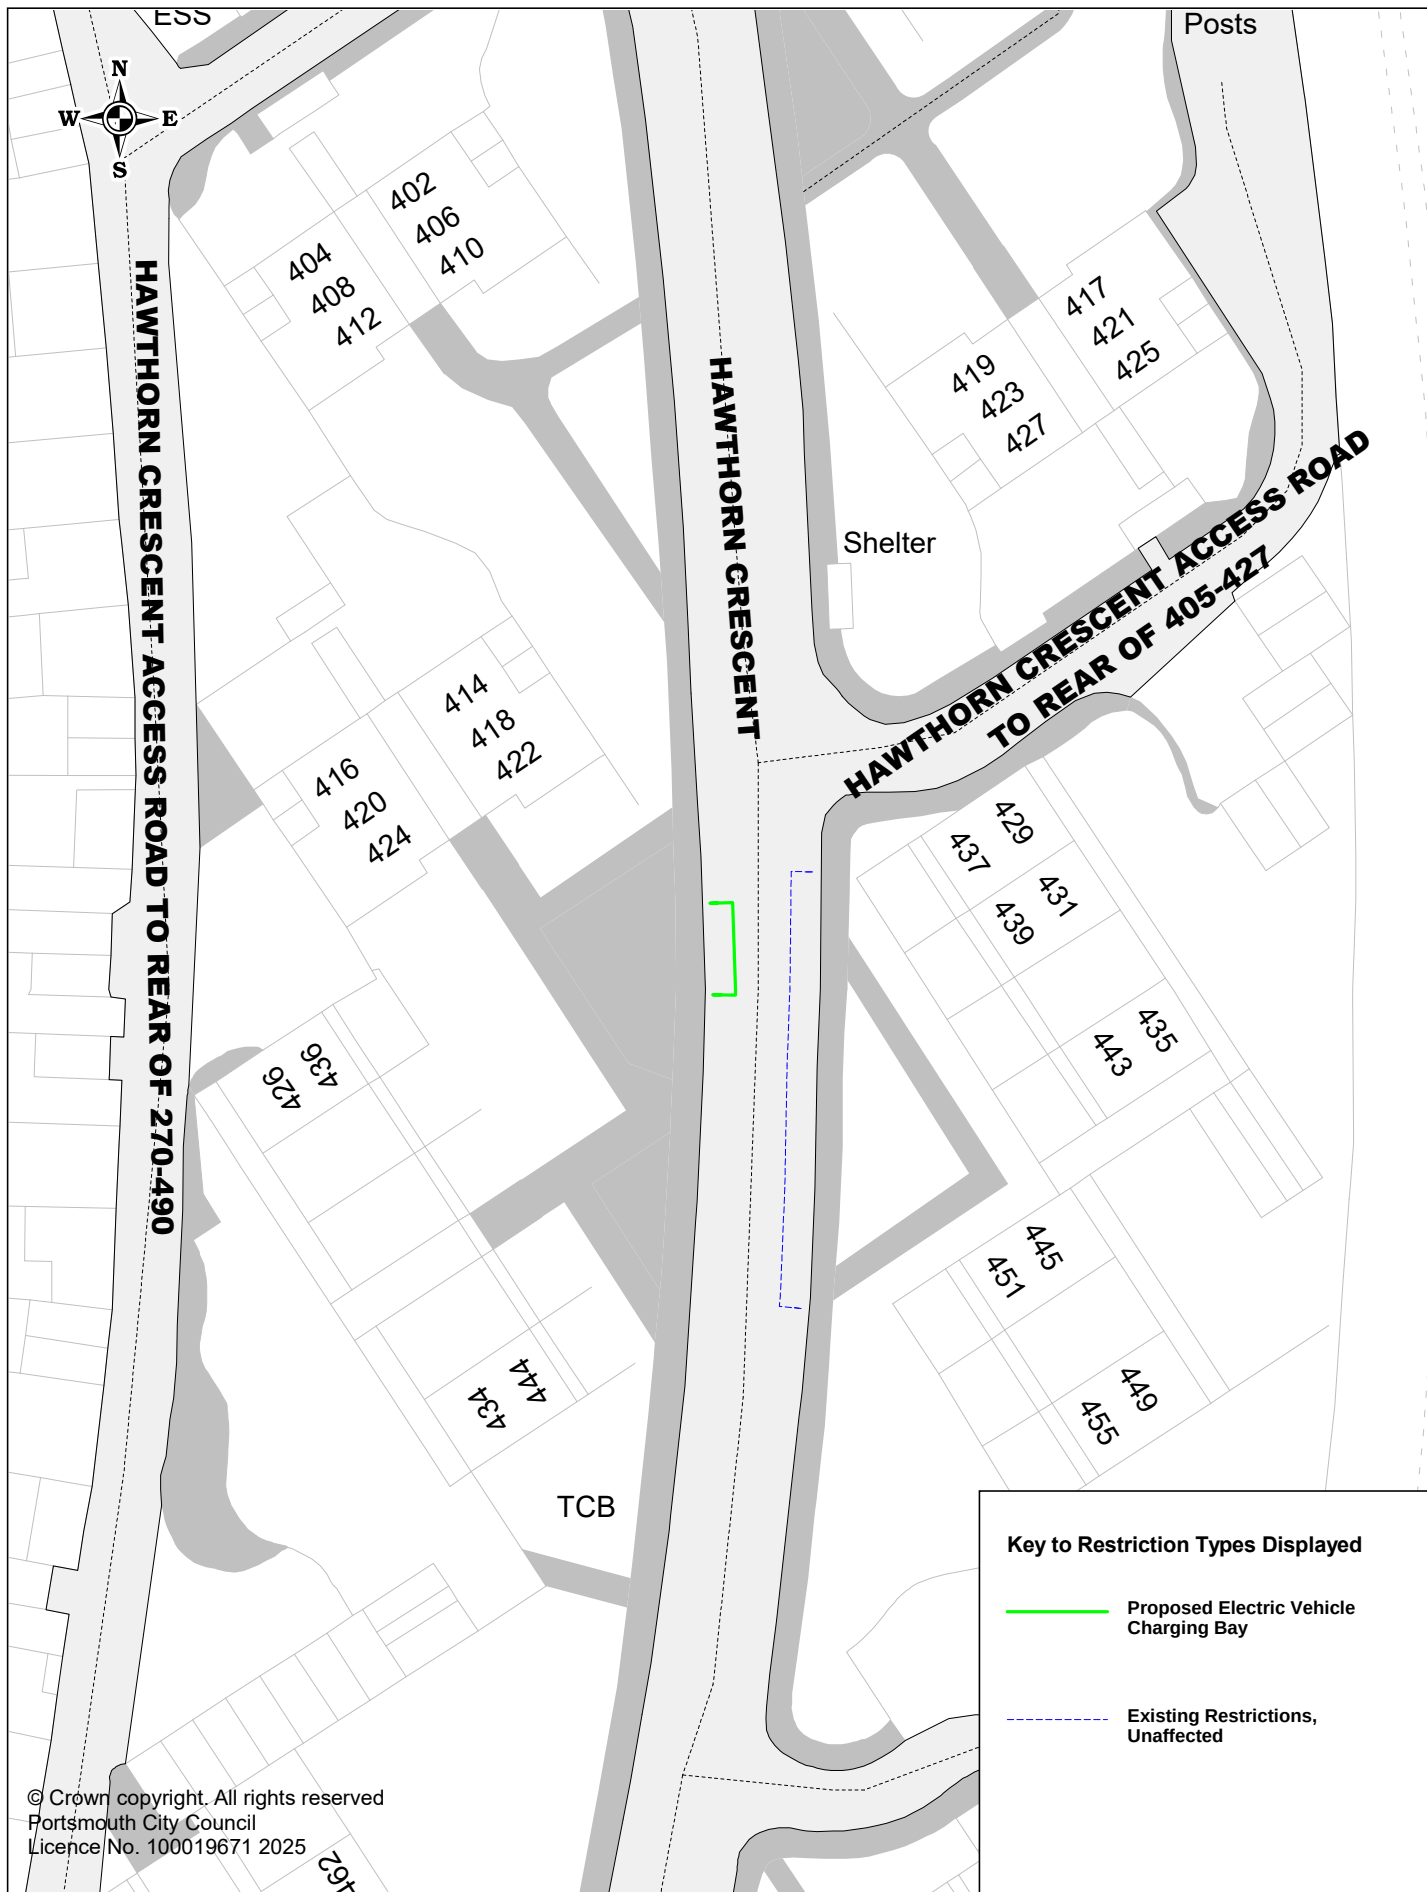

Portsmouth
CITY COUNCIL

Proposed Electric Vehicle Charging Bays

P3COS131 Hawthorn Crescent

SCALE

1 : 500

DATE


10/01/2025

DRAWING No.

P3COS131

DRAWN BY

Buchanan Consultants

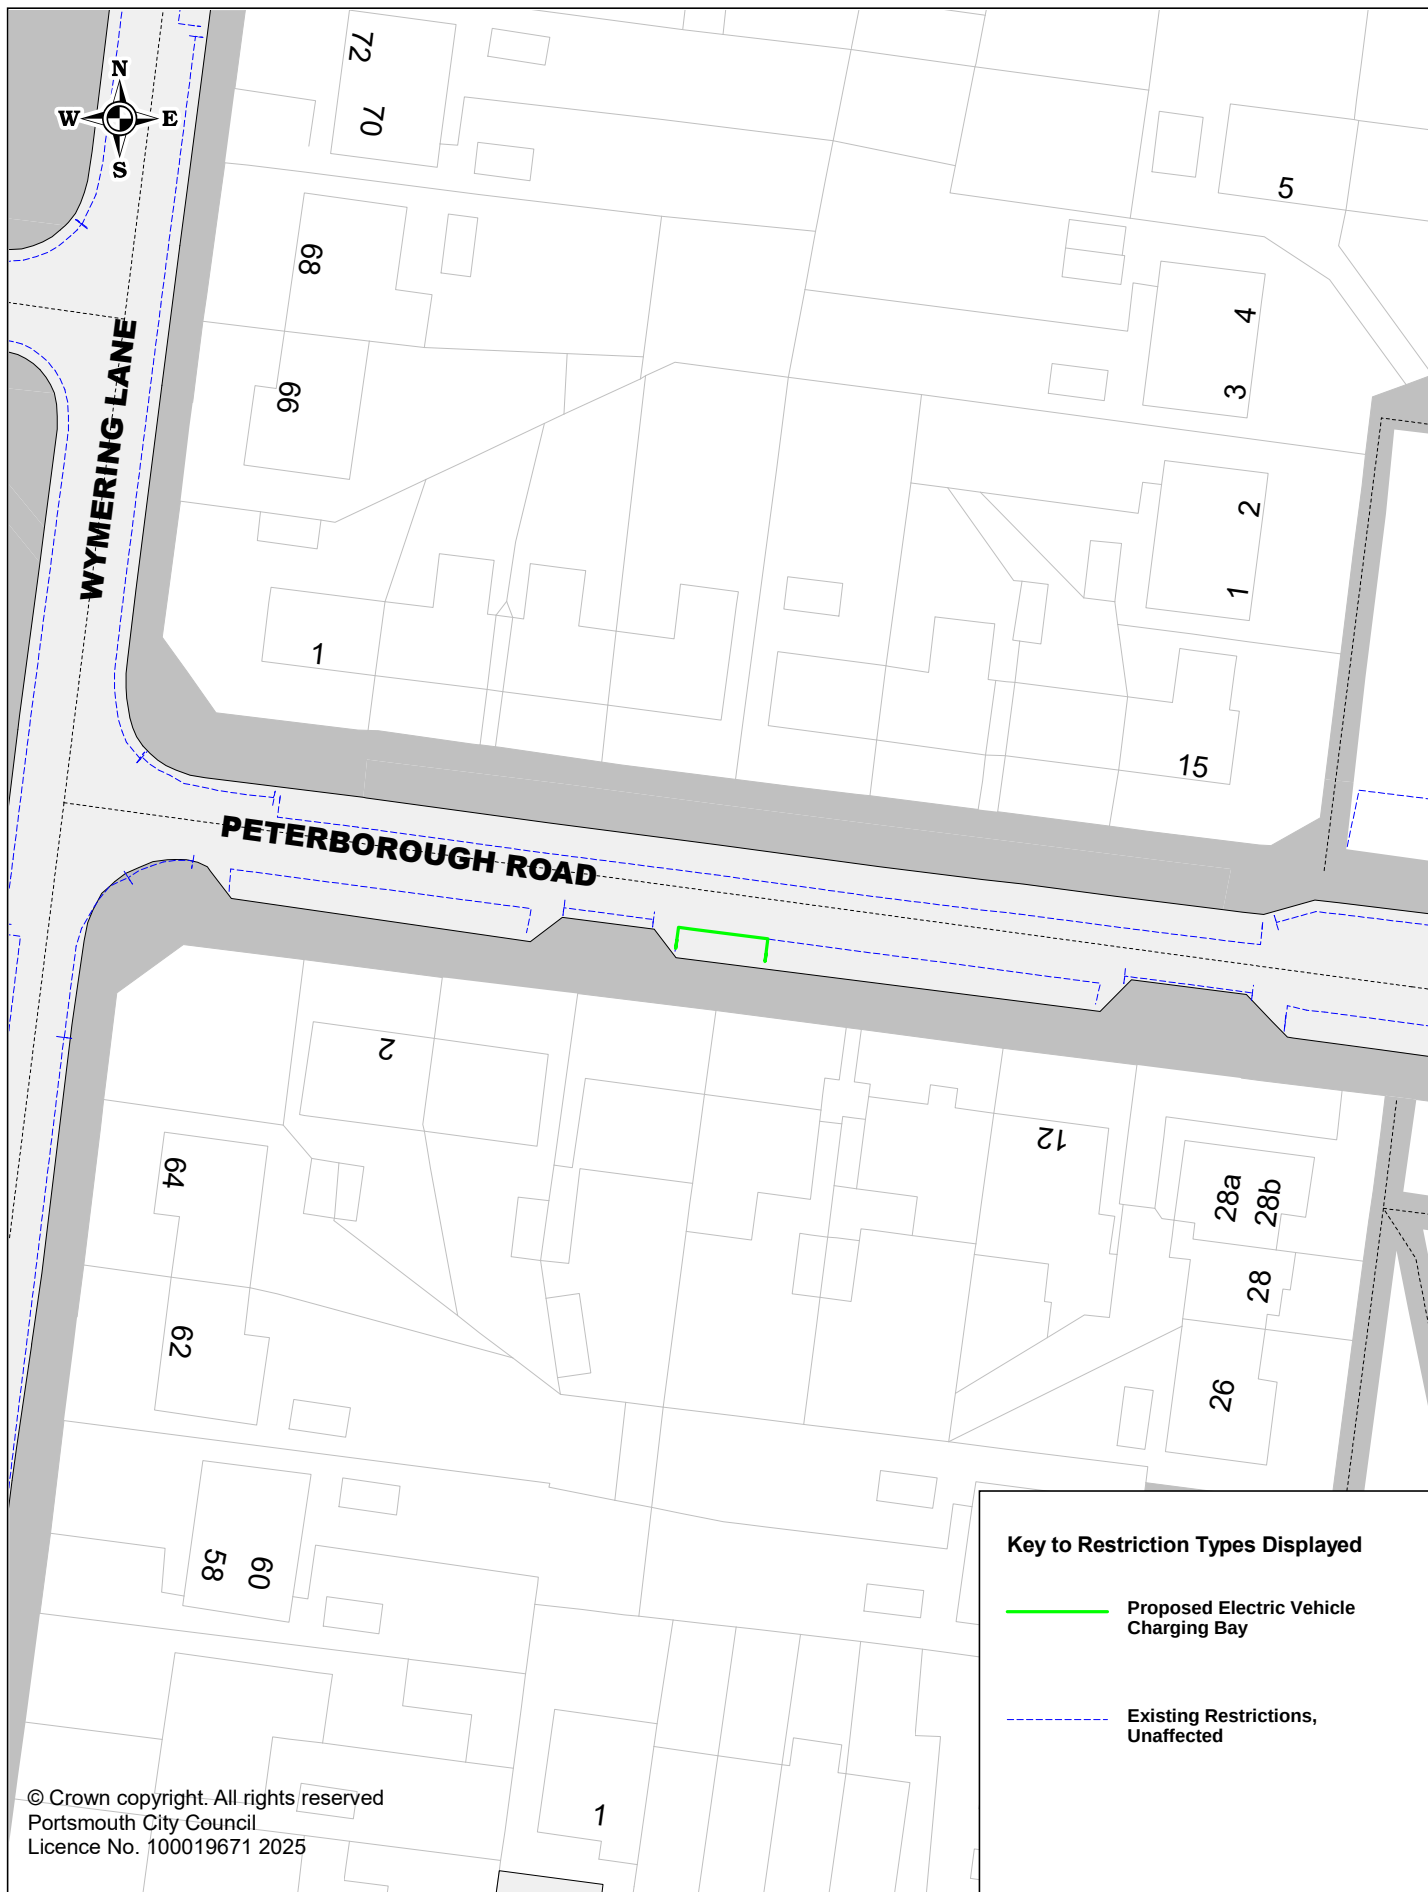


Portsmouth
CITY COUNCIL

Proposed Electric Vehicle Charging Bays

P3COS225 Peterborough Road

SCALE	1 : 500
DATE	03/01/2025
DRAWING No.	P3COS225
DRAWN BY	Buchanan Consultants

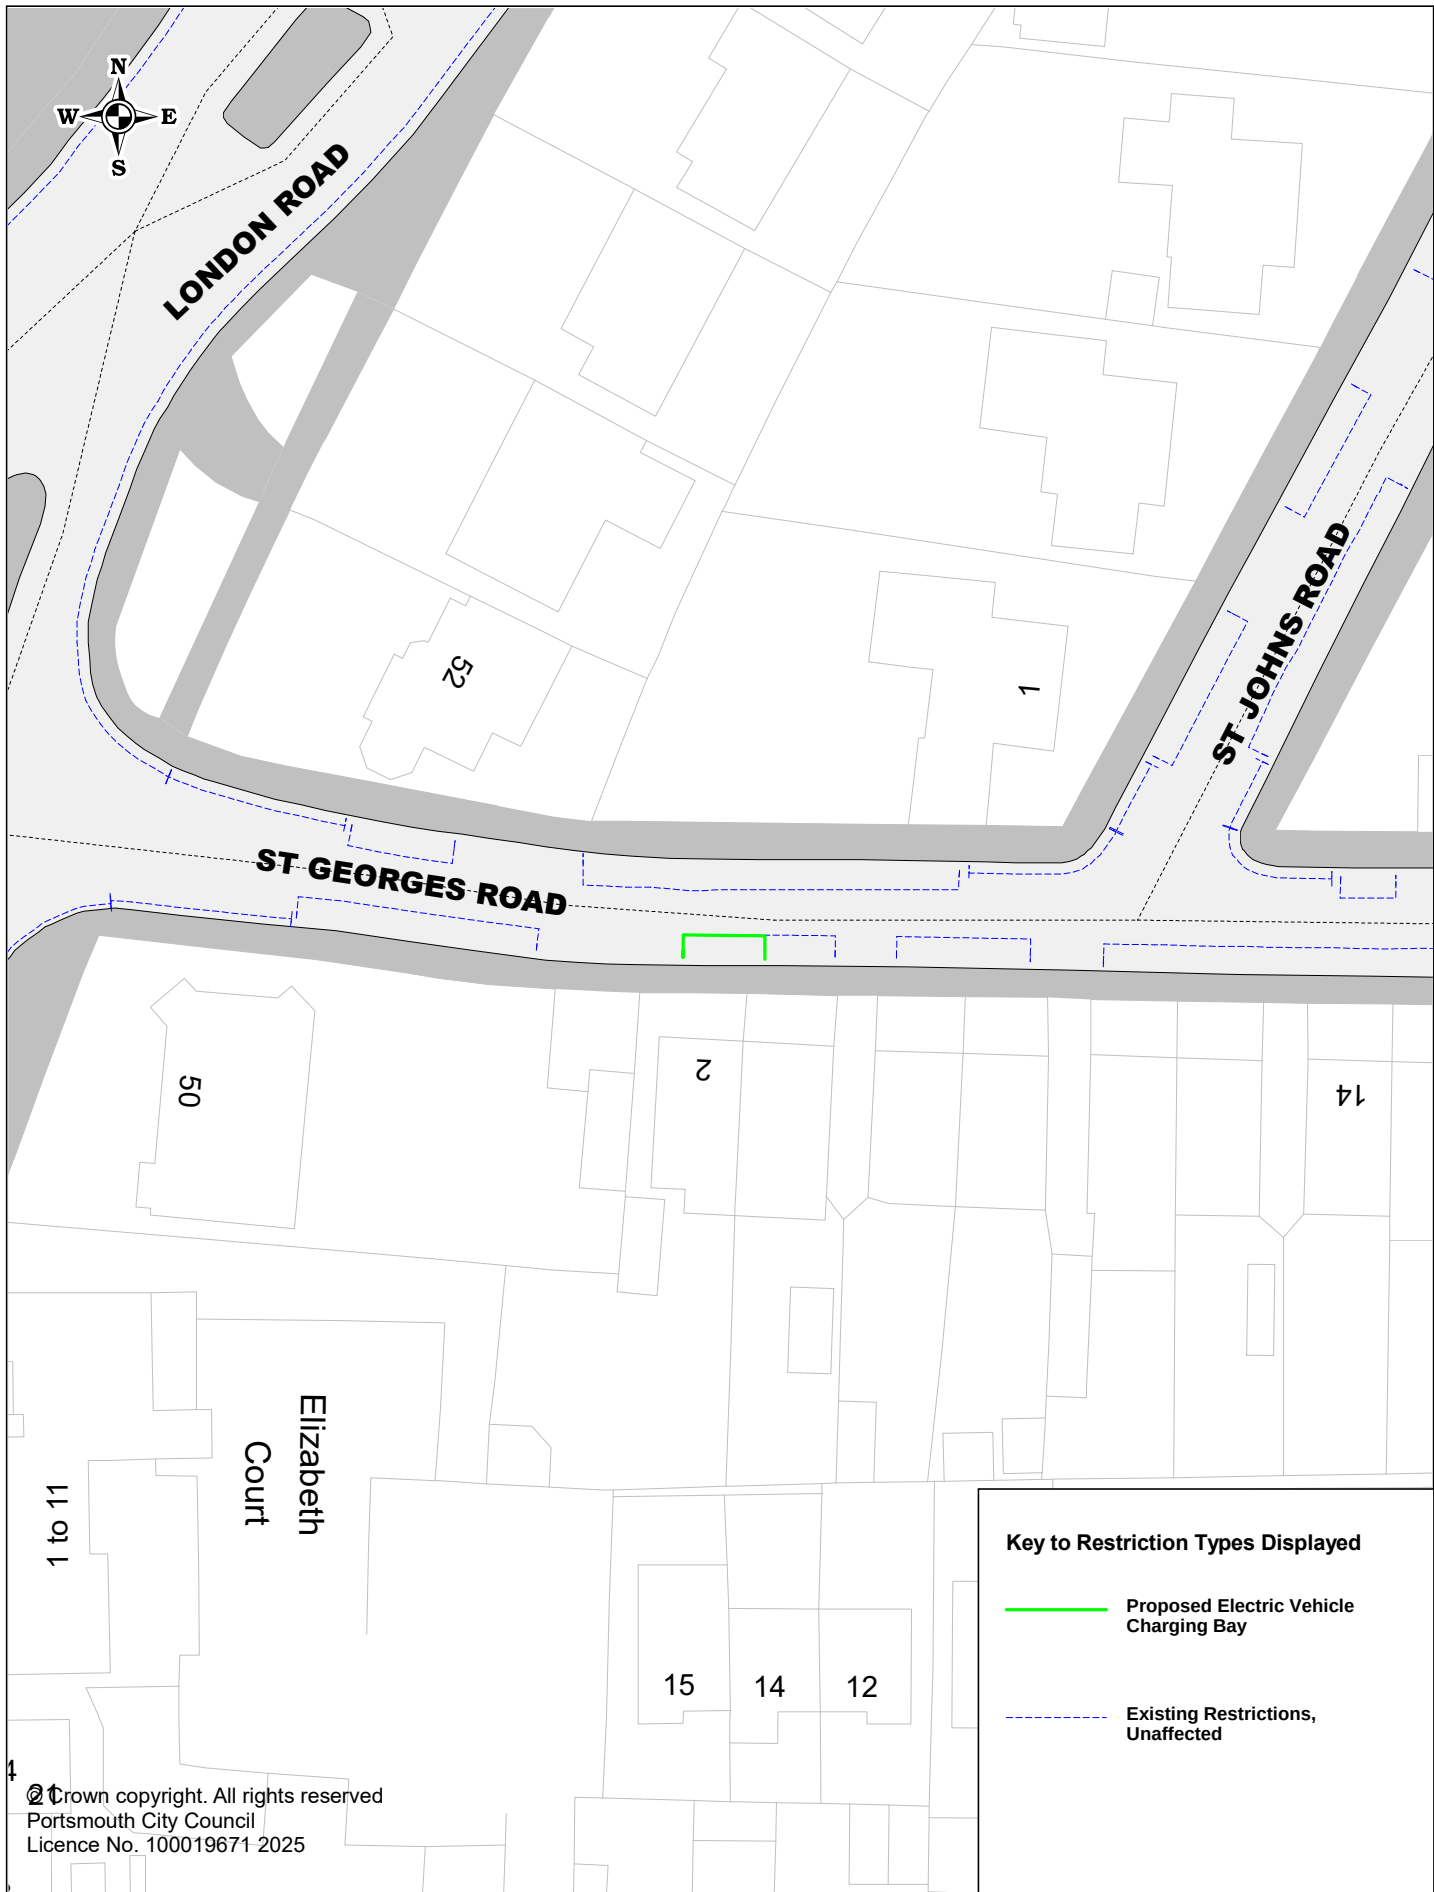

Key to Restriction Types Displayed

- Proposed Electric Vehicle Charging Bay
- Existing Restrictions, Unaffected


© Crown copyright. All rights reserved
Portsmouth City Council
Licence No. 100019671 2025



Proposed Electric Vehicle Charging Bays

P3COS271 St Georges Road

SCALE	1 : 500
DATE	17/01/2025
DRAWING No.	P3COS271
DRAWN BY	Buchanan Consultants

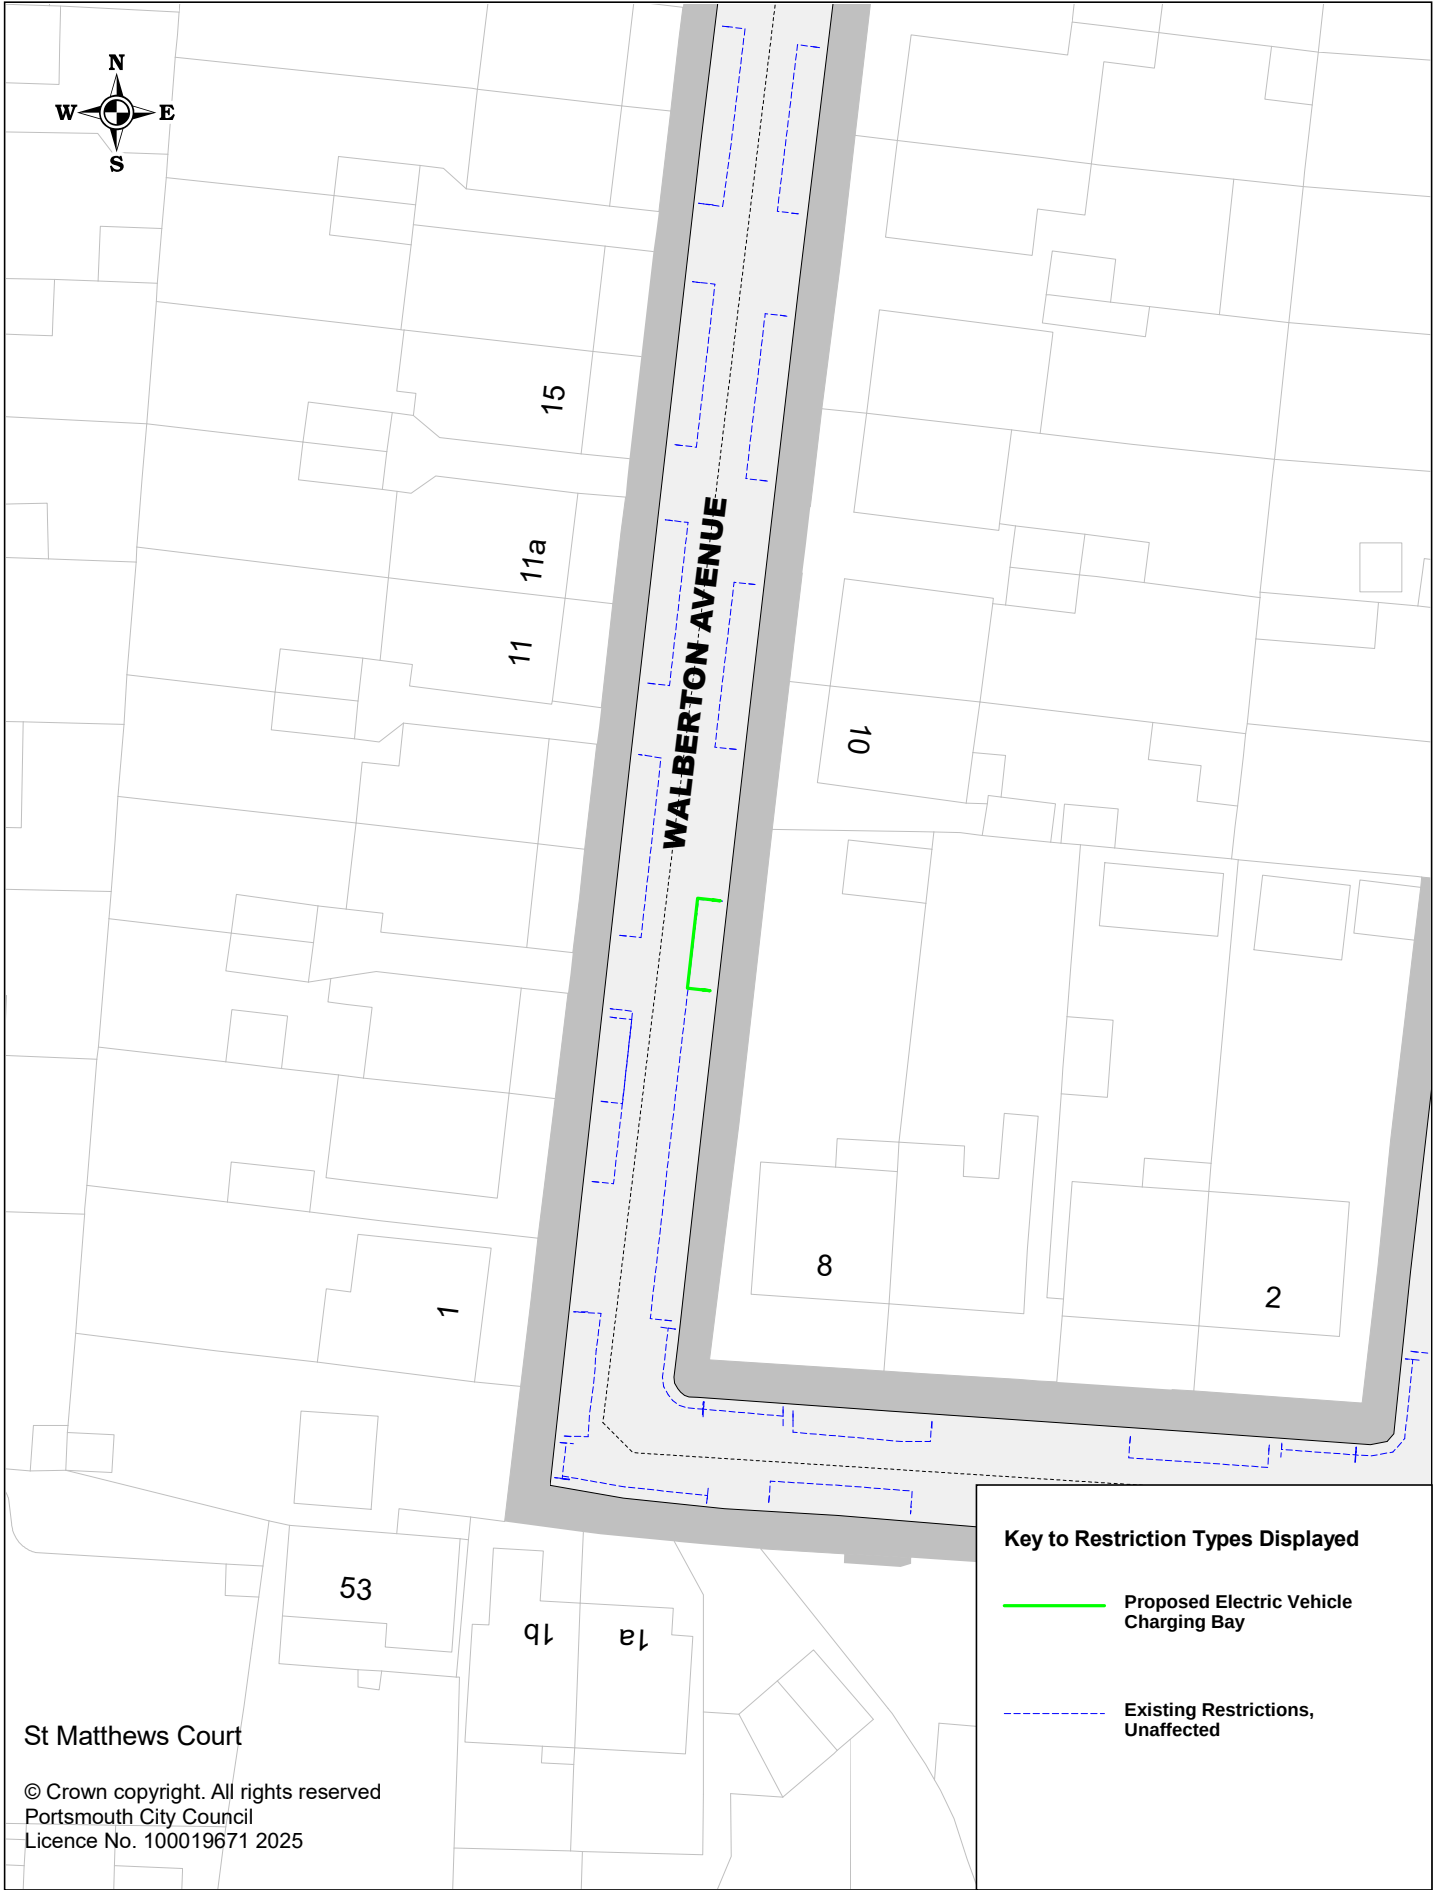

Proposed Electric Vehicle Charging Bays

P3COS301 Walberton Avenue

SCALE	1 : 500
DATE	03/01/2025
DRAWING No.	P3COS301
DRAWN BY	Buchanan Consultants