



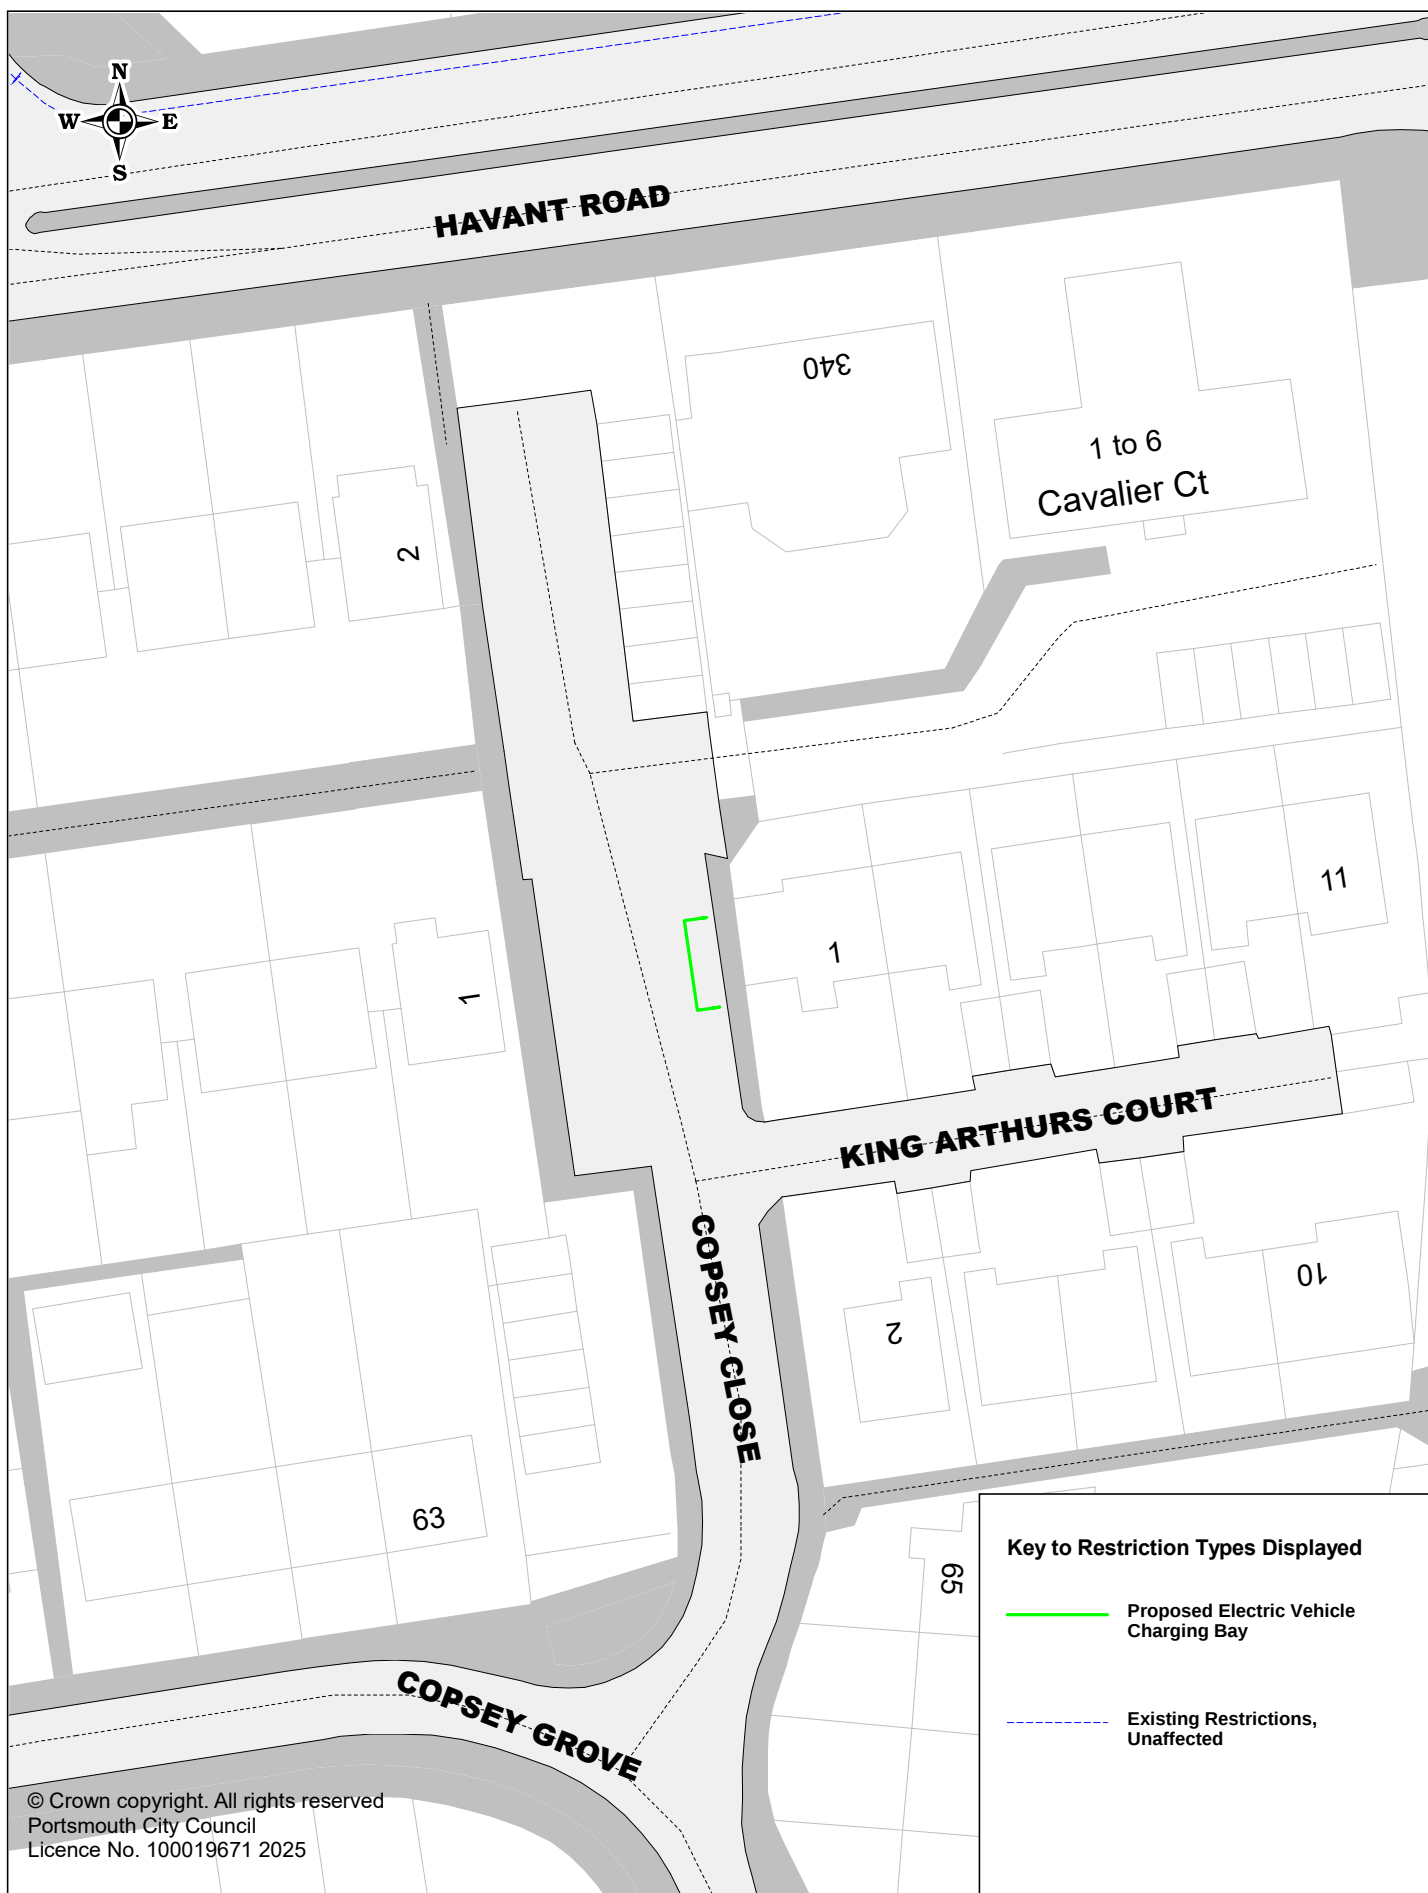

Proposed Electric Vehicle Charging Bays P3DRA056 Copsey Close

SCALE	1 : 500
DATE	10/01/2025
DRAWING No.	P3DRA056
DRAWN BY	Buchanan Consultants

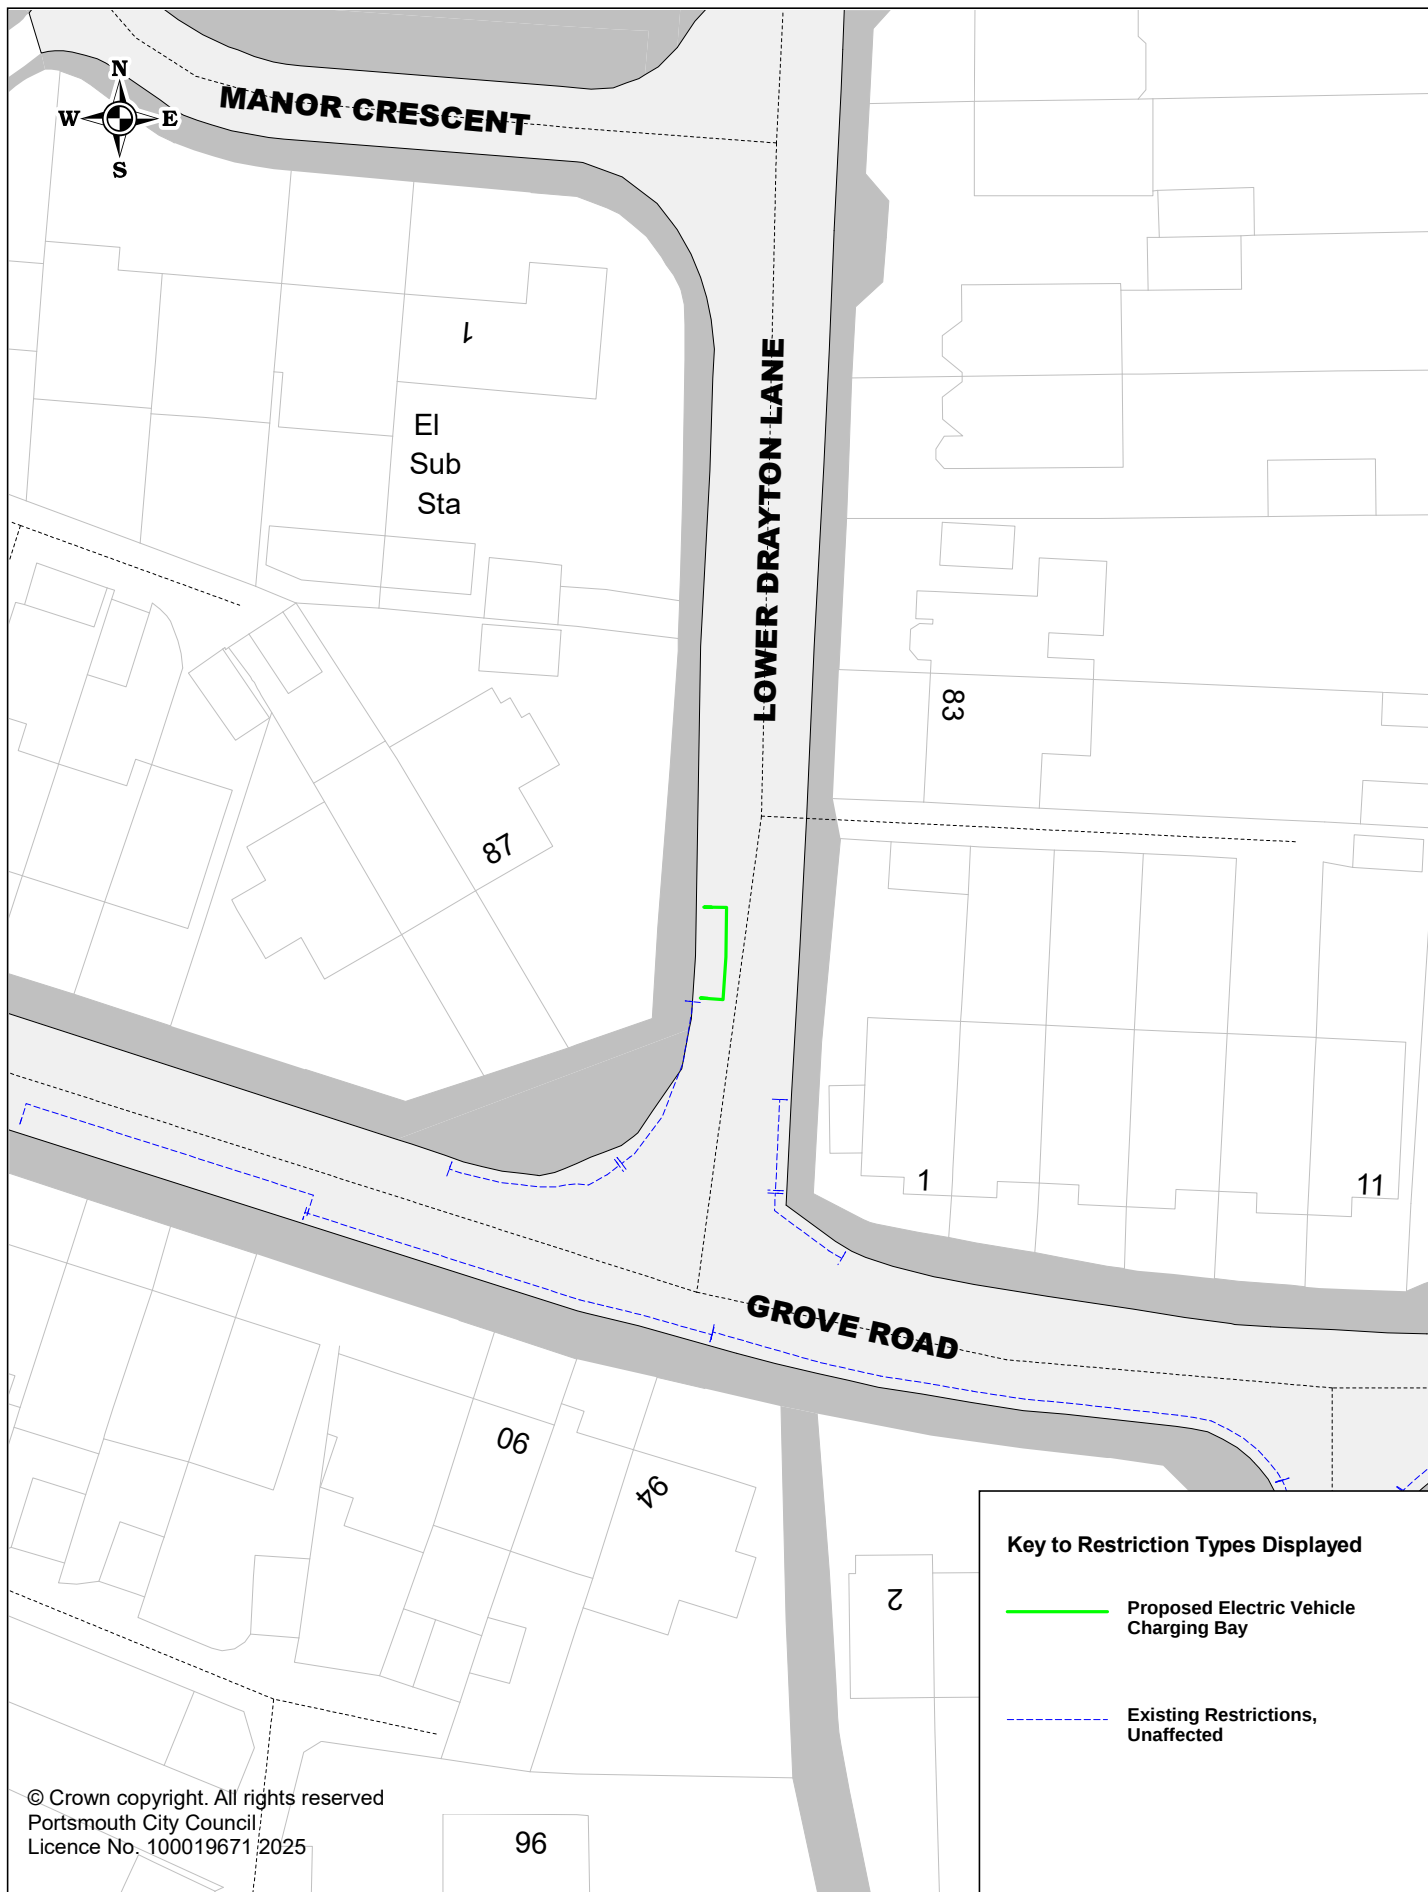

Portsmouth
CITY COUNCIL

Proposed Electric Vehicle Charging Bays

P3DRA124 Lower Drayton Lane

SCALE

1 : 500

DATE

03/01/2025

DRAWING No.

P3DRA124

DRAWN BY

Buchanan Consultants



 Portsmouth CITY COUNCIL	Proposed Electric Vehicle Charging Bays P3DRA250 St Hellens Road	SCALE	1 : 500
		DATE	10/01/2025
		DRAWING No.	P3DRA250
		DRAWN BY	Buchanan Consultants