


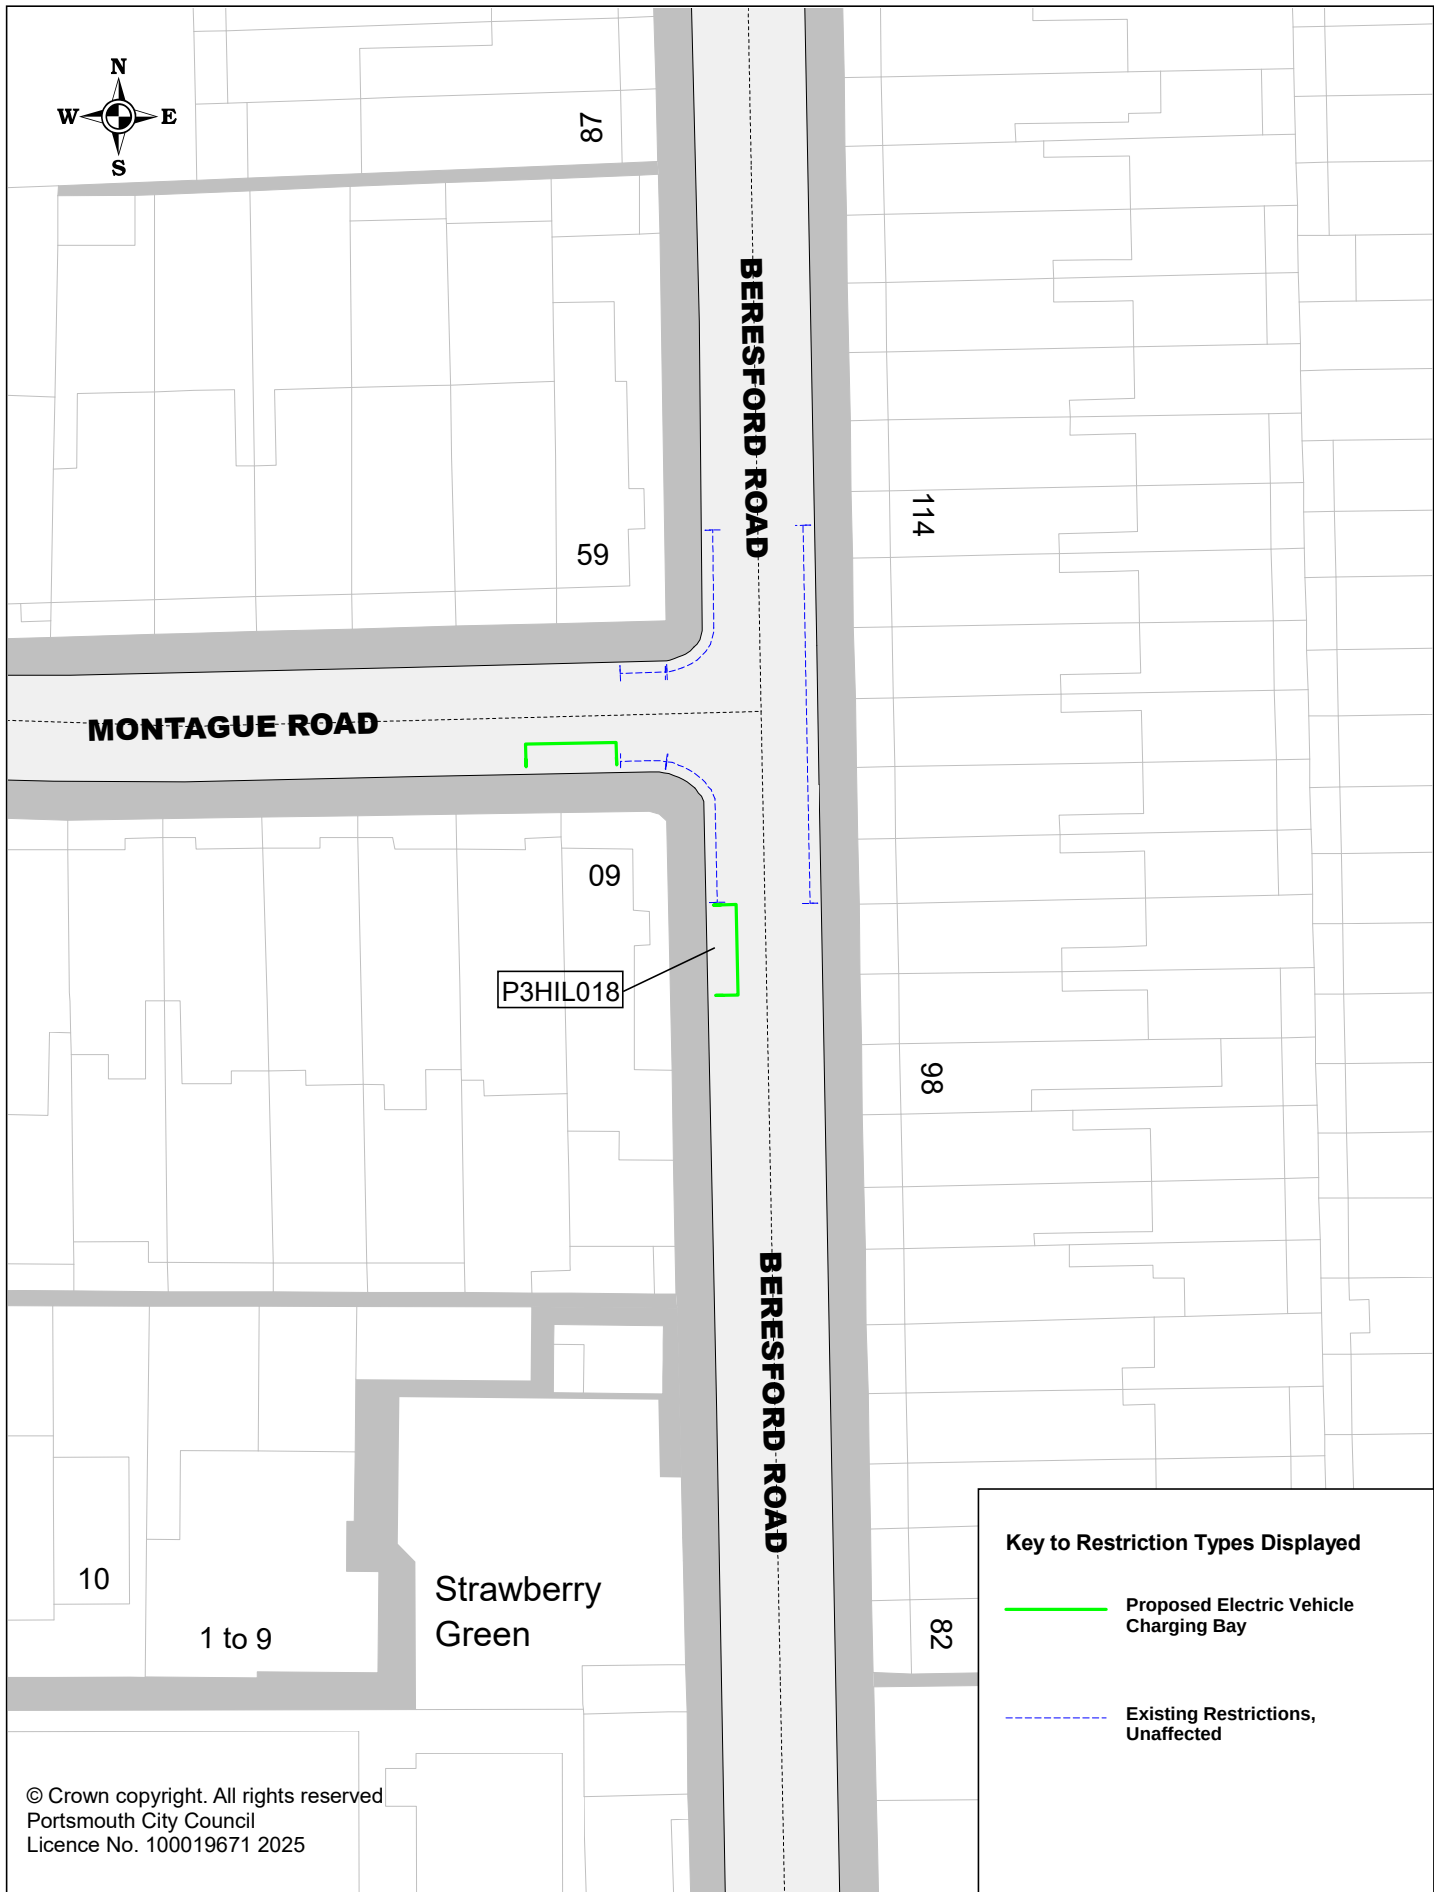




Portsmouth
CITY COUNCIL

Proposed Electric Vehicle Charging Bays

P3HIL049 Compton Road

SCALE	1 : 500
DATE	10/01/2025
DRAWING No.	P3HIL049
DRAWN BY	Buchanan Consultants

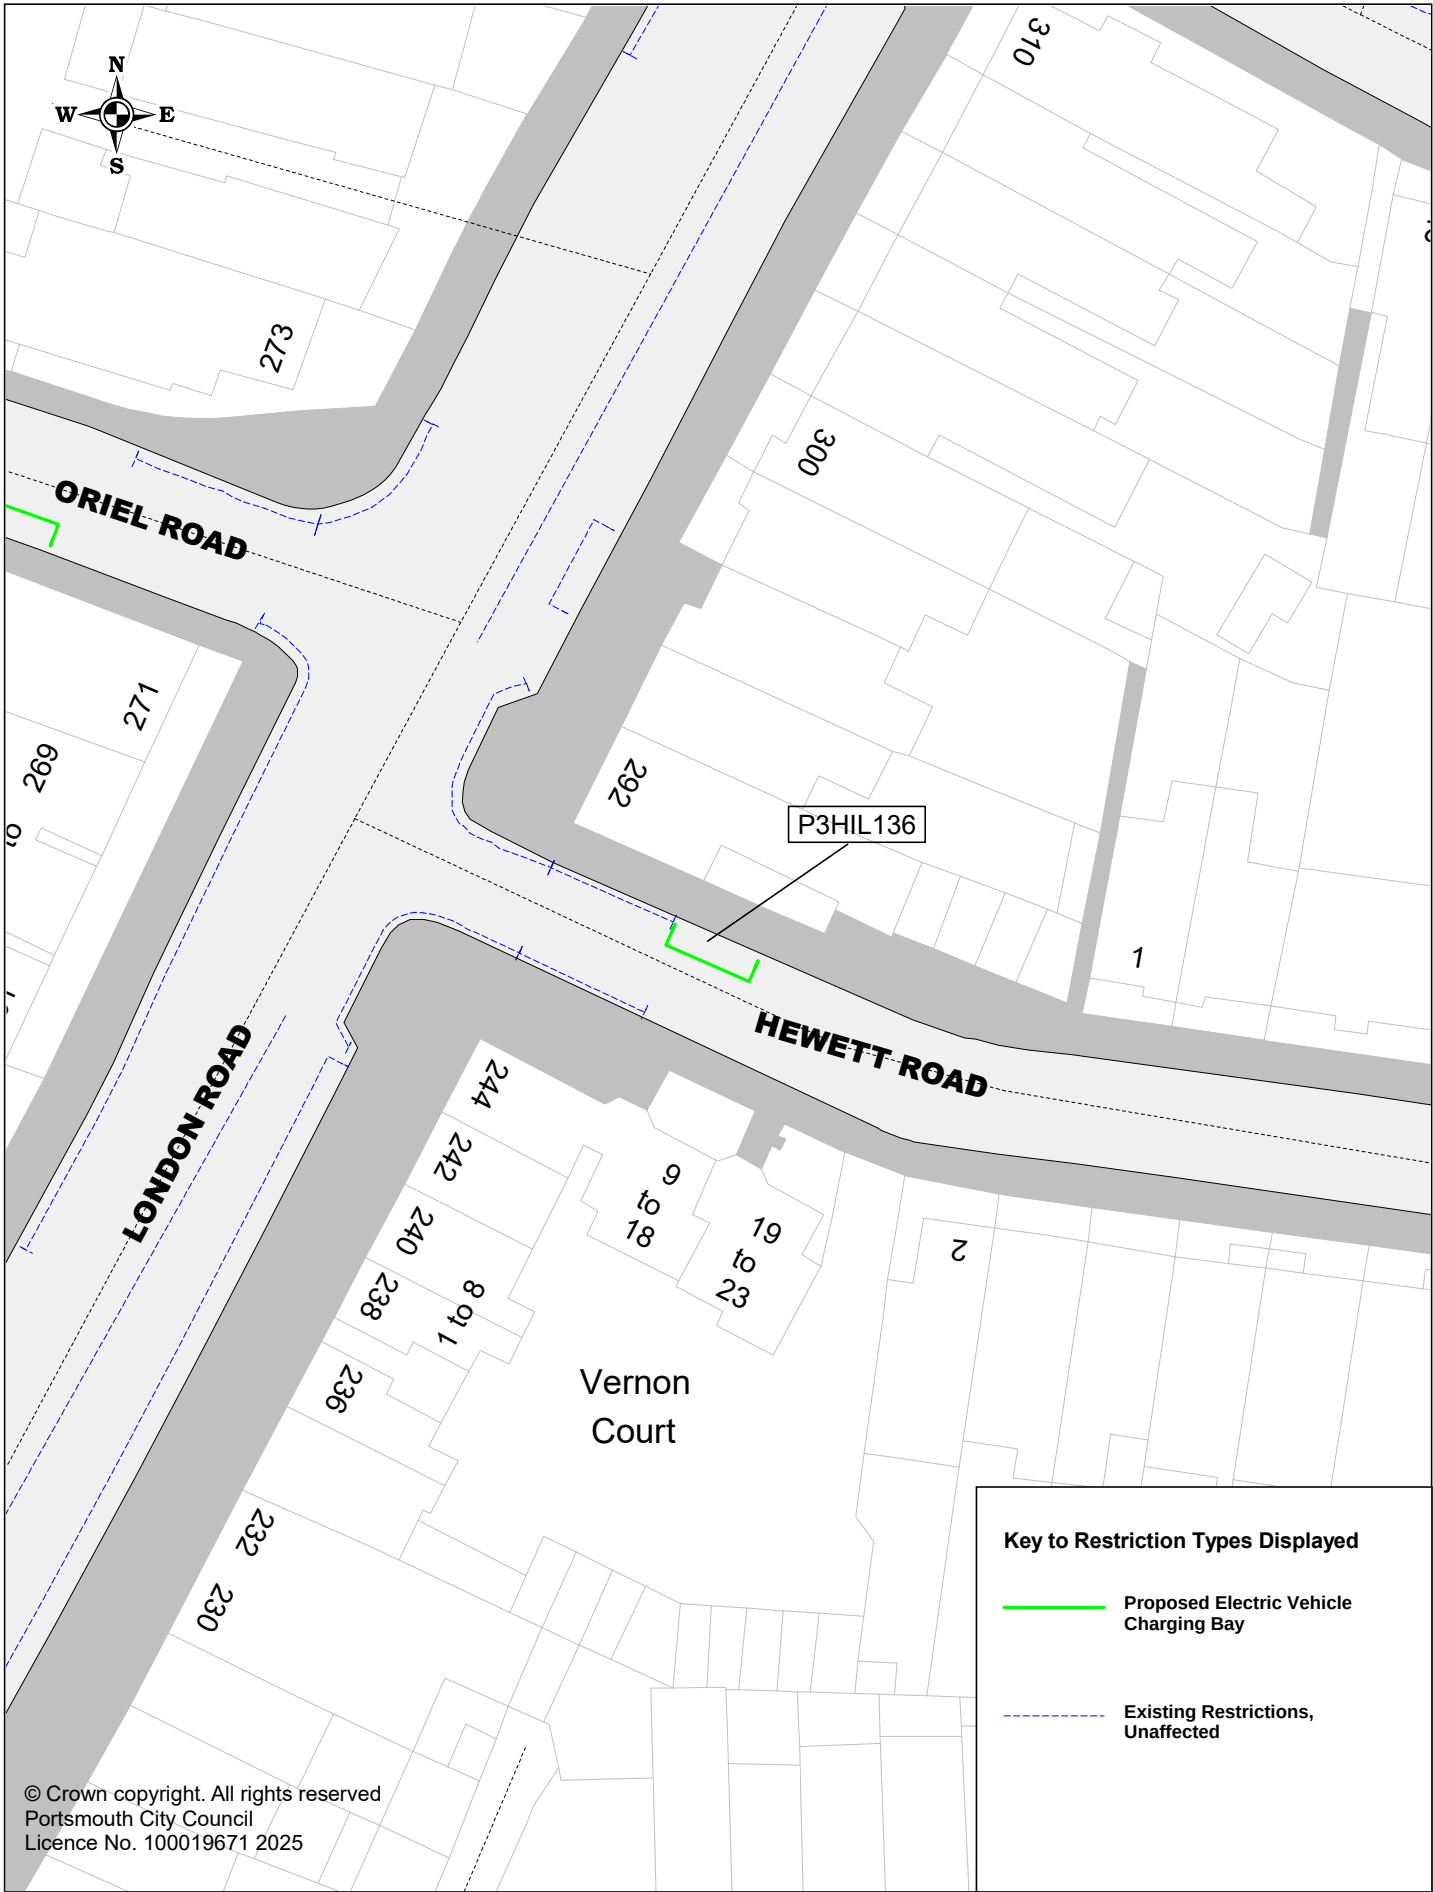

© Crown copyright. All rights reserved
Portsmouth City Council
Licence No. 100019671 2025

Key to Restriction Types Displayed

- Proposed Electric Vehicle Charging Bay
- Existing Restrictions, Unaffected




Portsmouth
CITY COUNCIL

Proposed Electric Vehicle Charging Bays

P3HIL136 Hewett Road

SCALE	1 : 500
DATE	10/01/2025
DRAWING No.	P3HIL136
DRAWN BY	Buchanan Consultants

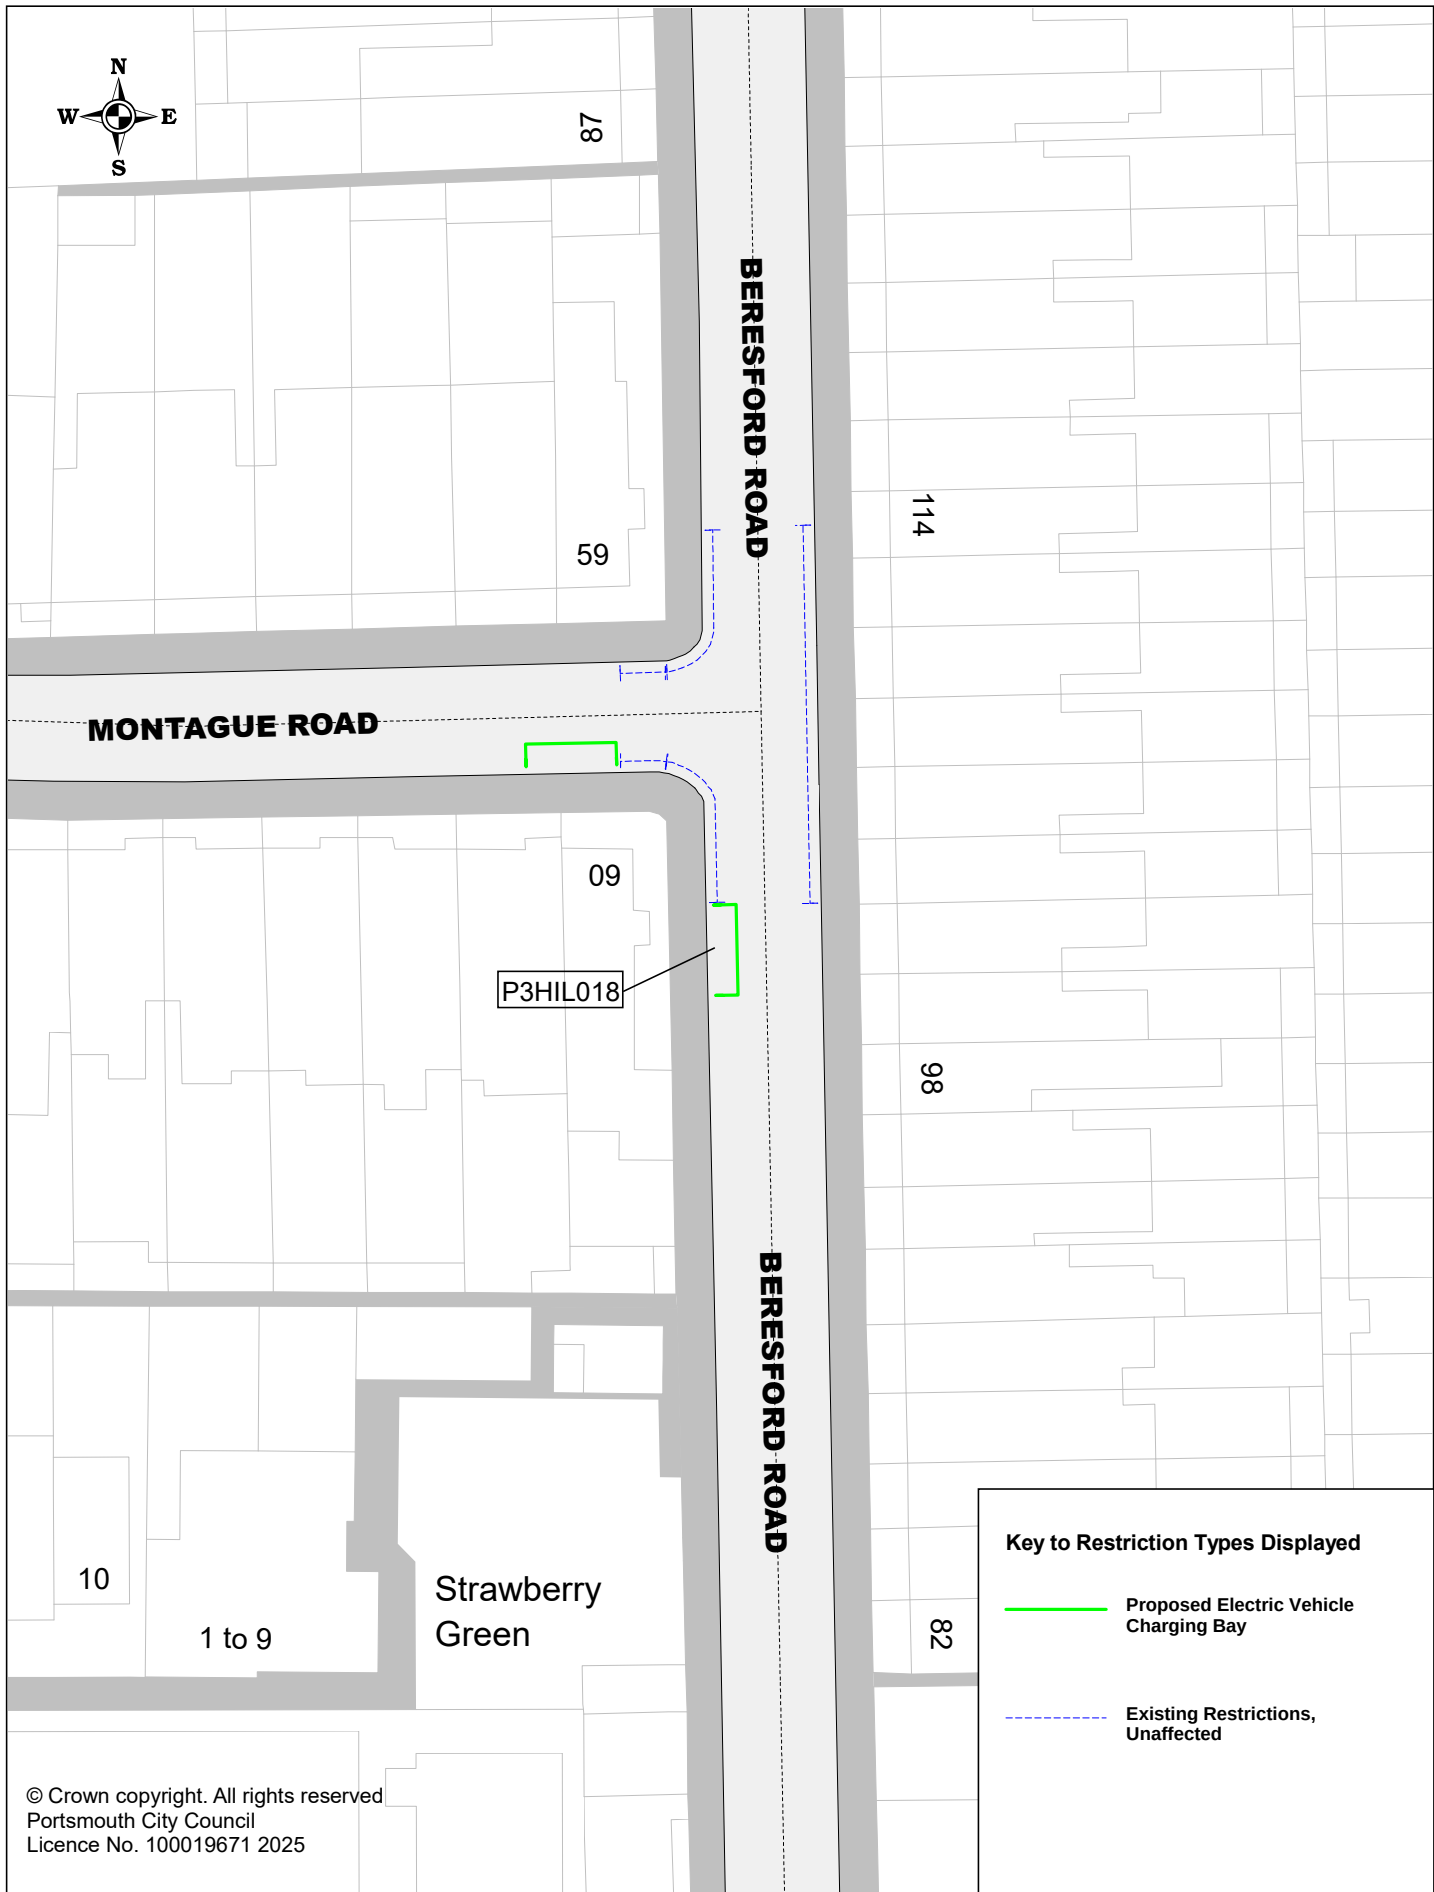

© Crown copyright. All rights reserved
Portsmouth City Council
Licence No. 100019671 2025

Key to Restriction Types Displayed


- Proposed Electric Vehicle Charging Bay
- Existing Restrictions, Unaffected



Proposed Electric Vehicle Charging Bays

P3HIL018 Beresford Road

SCALE	1 : 500
DATE	15/01/2025
DRAWING No.	P3HIL018
DRAWN BY	Buchanan Consultants

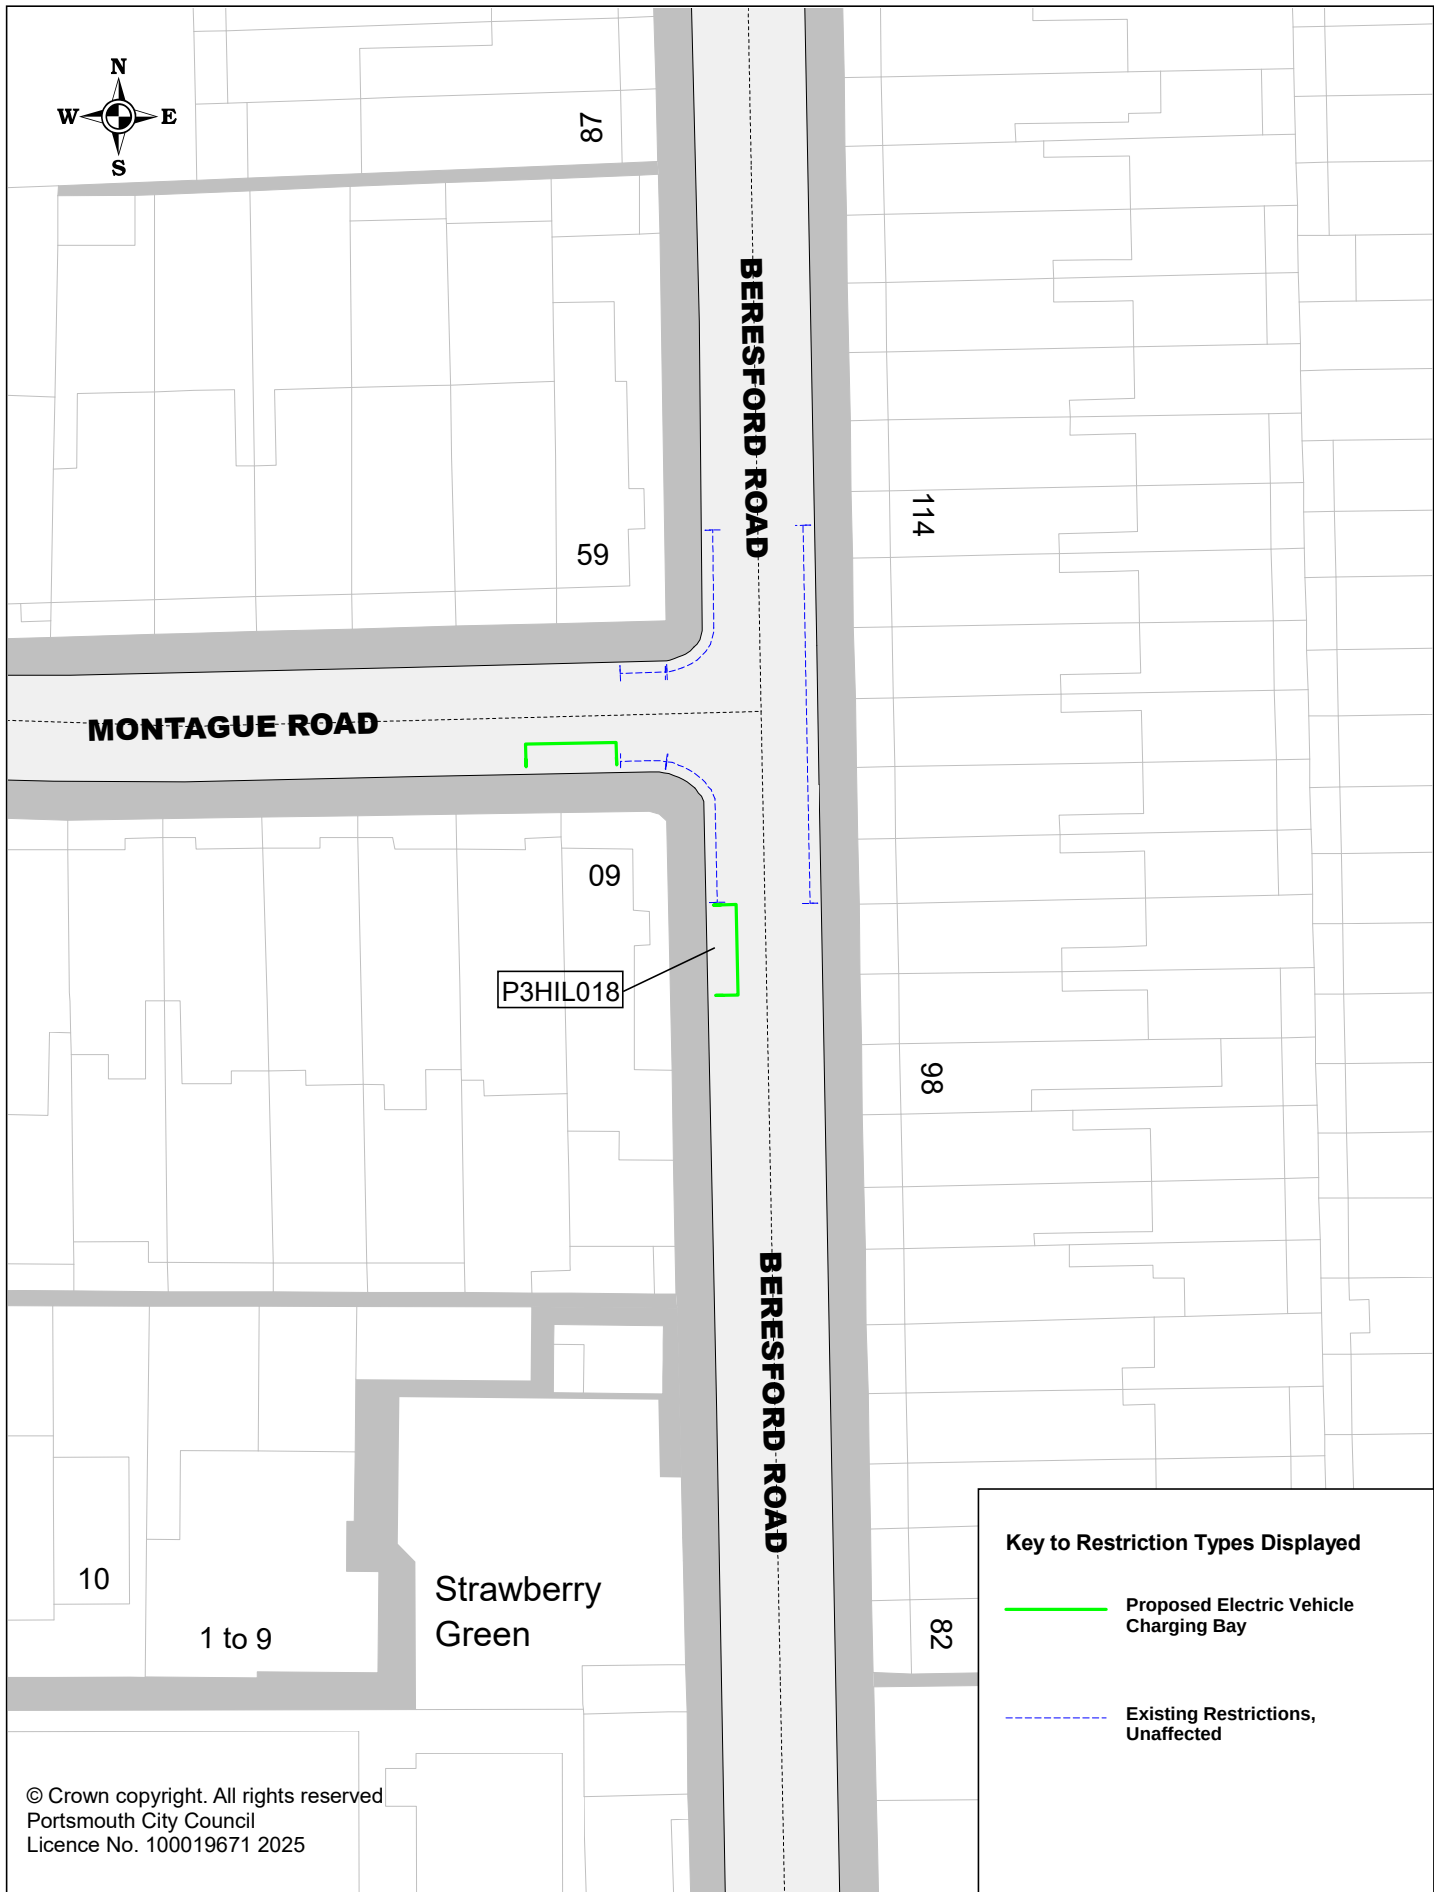


Proposed Electric Vehicle Charging Bays

P3HIL018 Beresford Road

SCALE	1 : 500
DATE	15/01/2025
DRAWING No.	P3HIL018
DRAWN BY	Buchanan Consultants



 Portsmouth CITY COUNCIL	Proposed Electric Vehicle Charging Bays P3HIL049 Compton Road	SCALE	1 : 500
		DATE	10/01/2025
		DRAWING No.	P3HIL049
		DRAWN BY	Buchanan Consultants

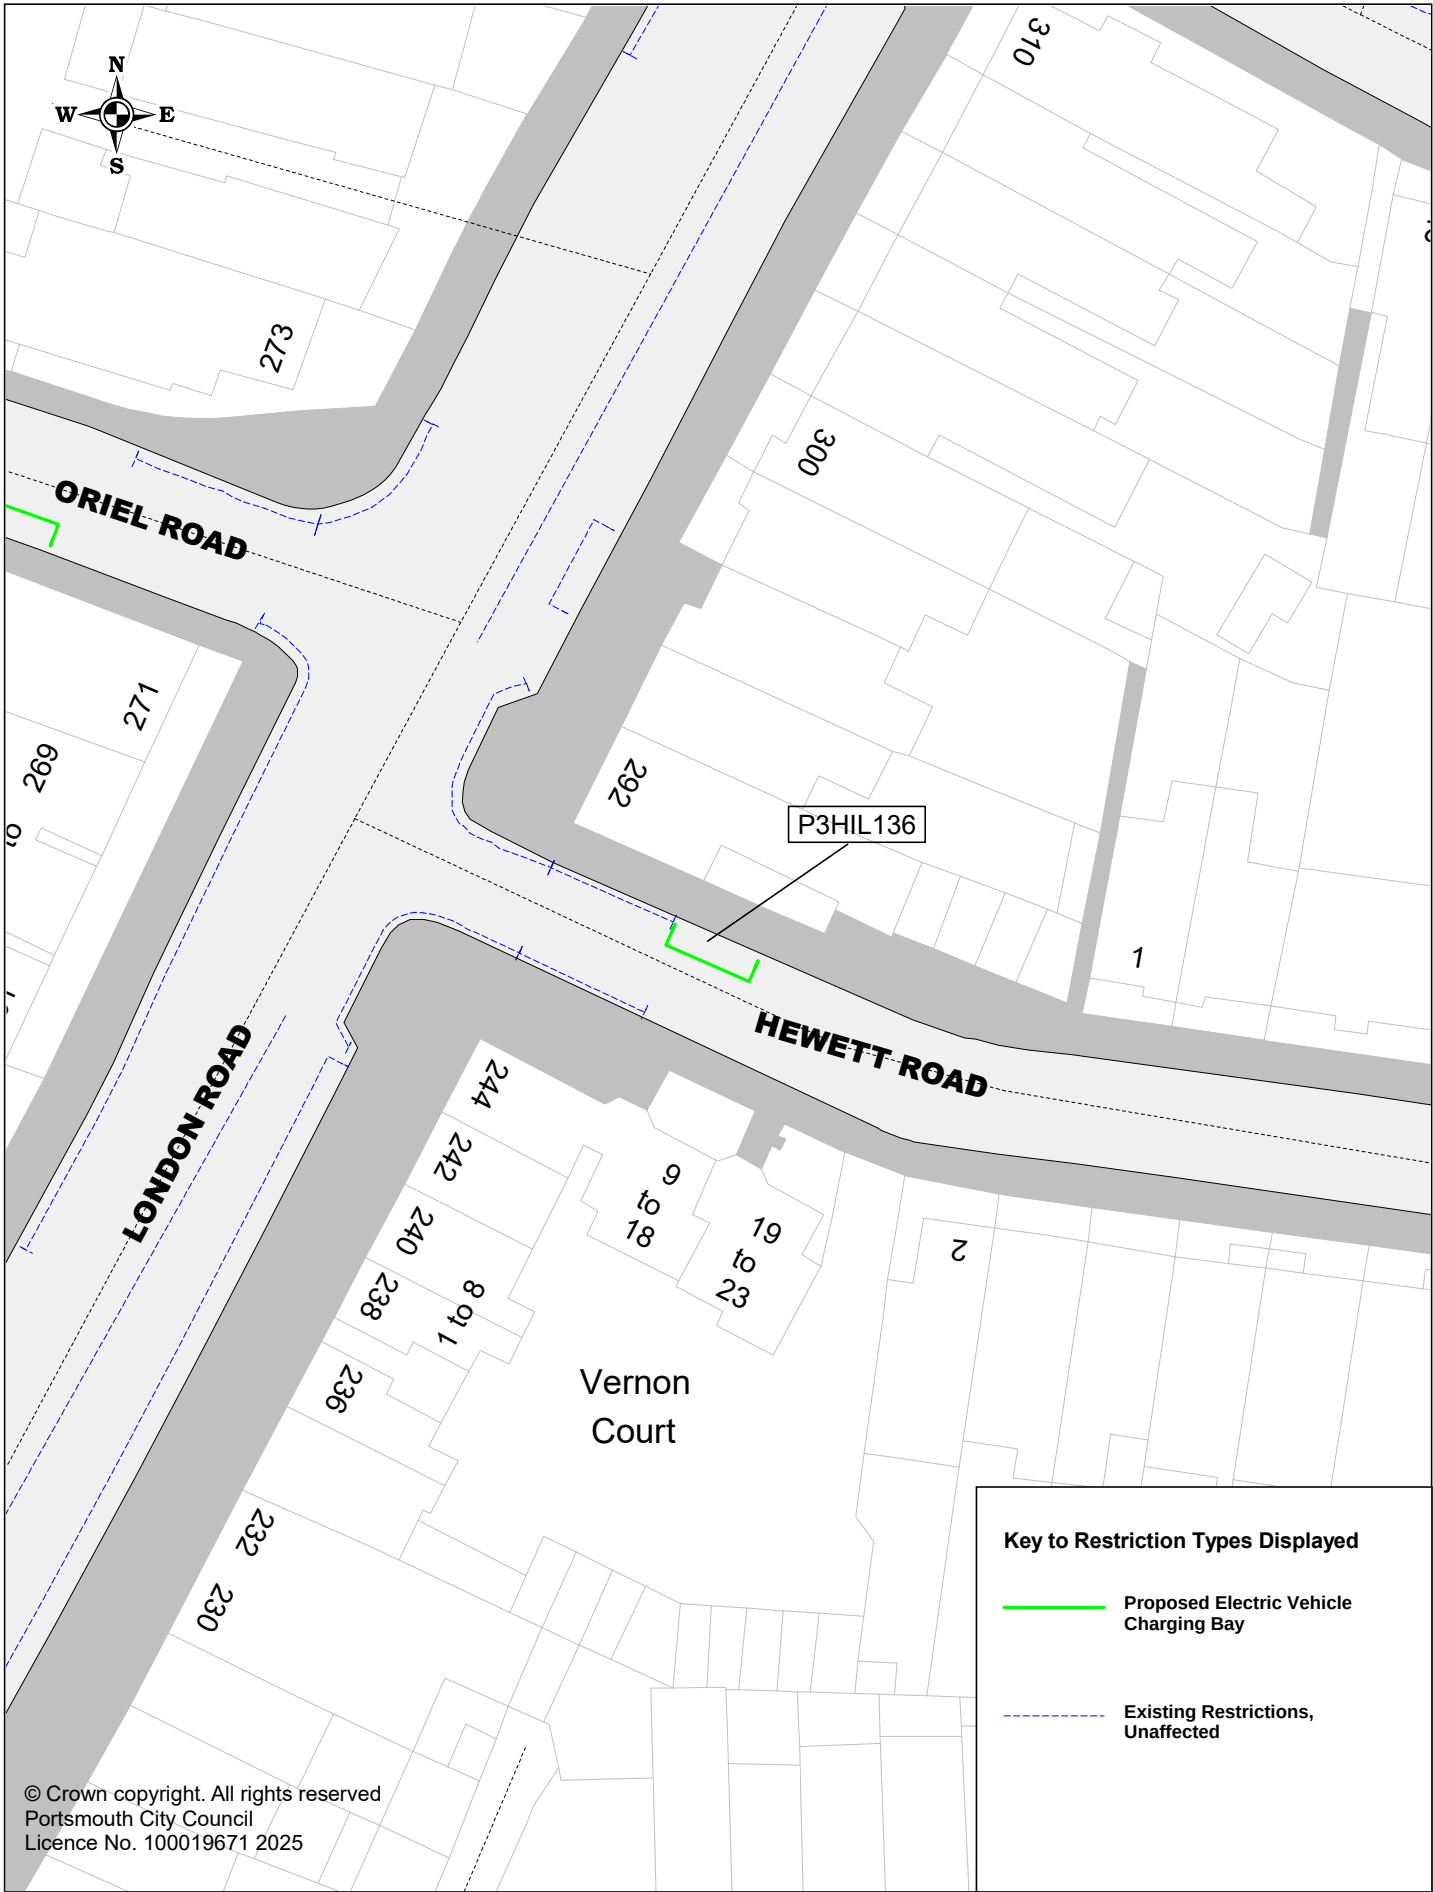

© Crown copyright. All rights reserved
Portsmouth City Council
Licence No. 100019671 2025

Key to Restriction Types Displayed

-  Proposed Electric Vehicle Charging Bay
-  Existing Restrictions, Unaffected




Portsmouth
CITY COUNCIL

Proposed Electric Vehicle Charging Bays

P3HIL136 Hewett Road


SCALE	1 : 500
DATE	10/01/2025
DRAWING No.	P3HIL136
DRAWN BY	Buchanan Consultants

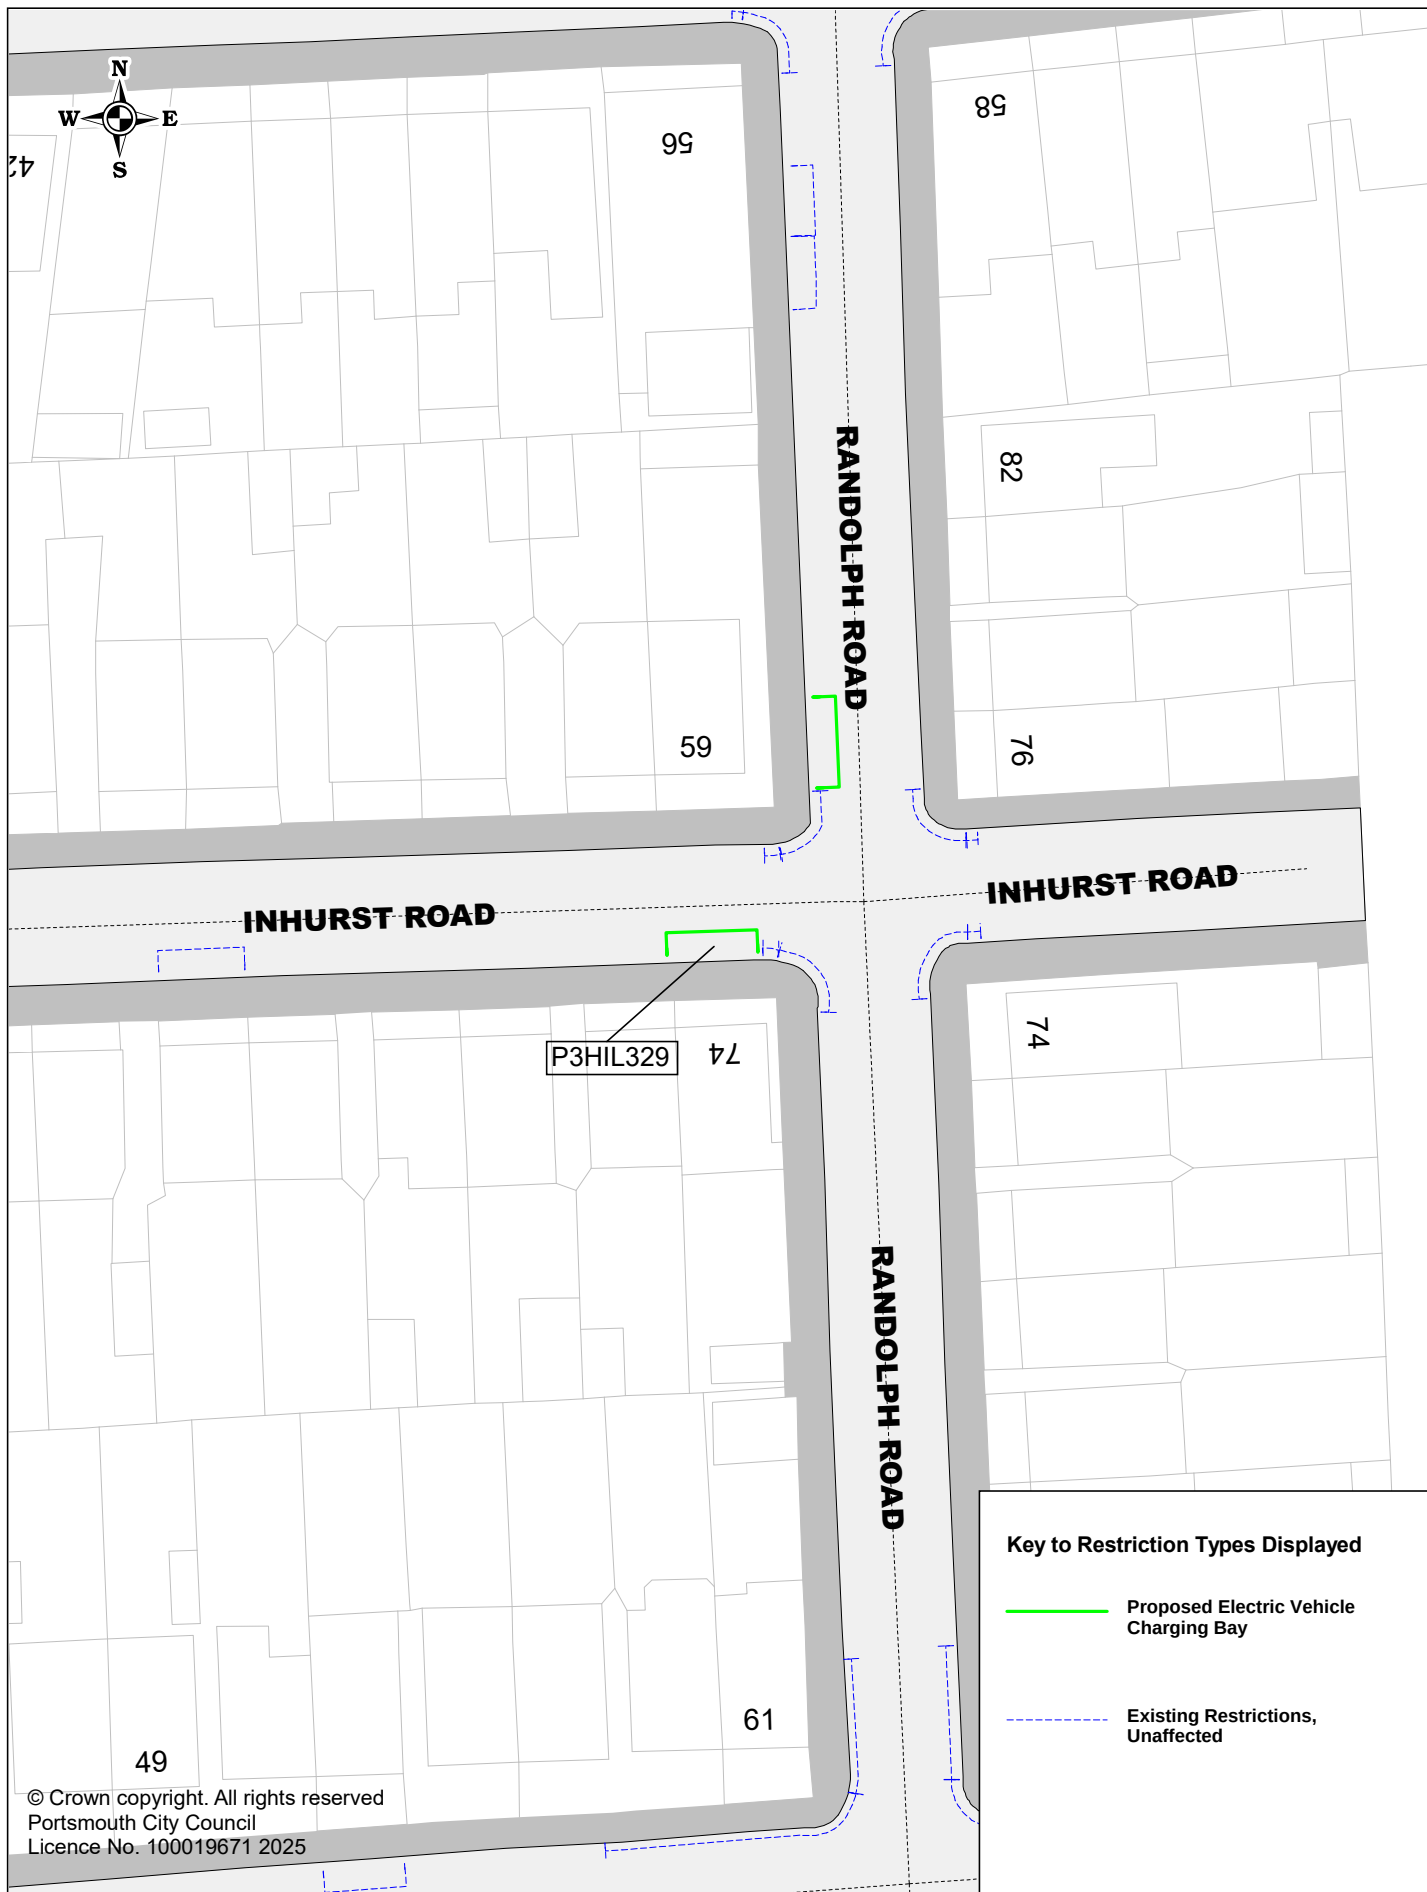

Proposed Electric Vehicle Charging Bays

P3HIL329 Inhurst Road

SCALE	1 : 500
DATE	15/01/2025
DRAWING No.	P3HIL329
DRAWN BY	Buchanan Consultants

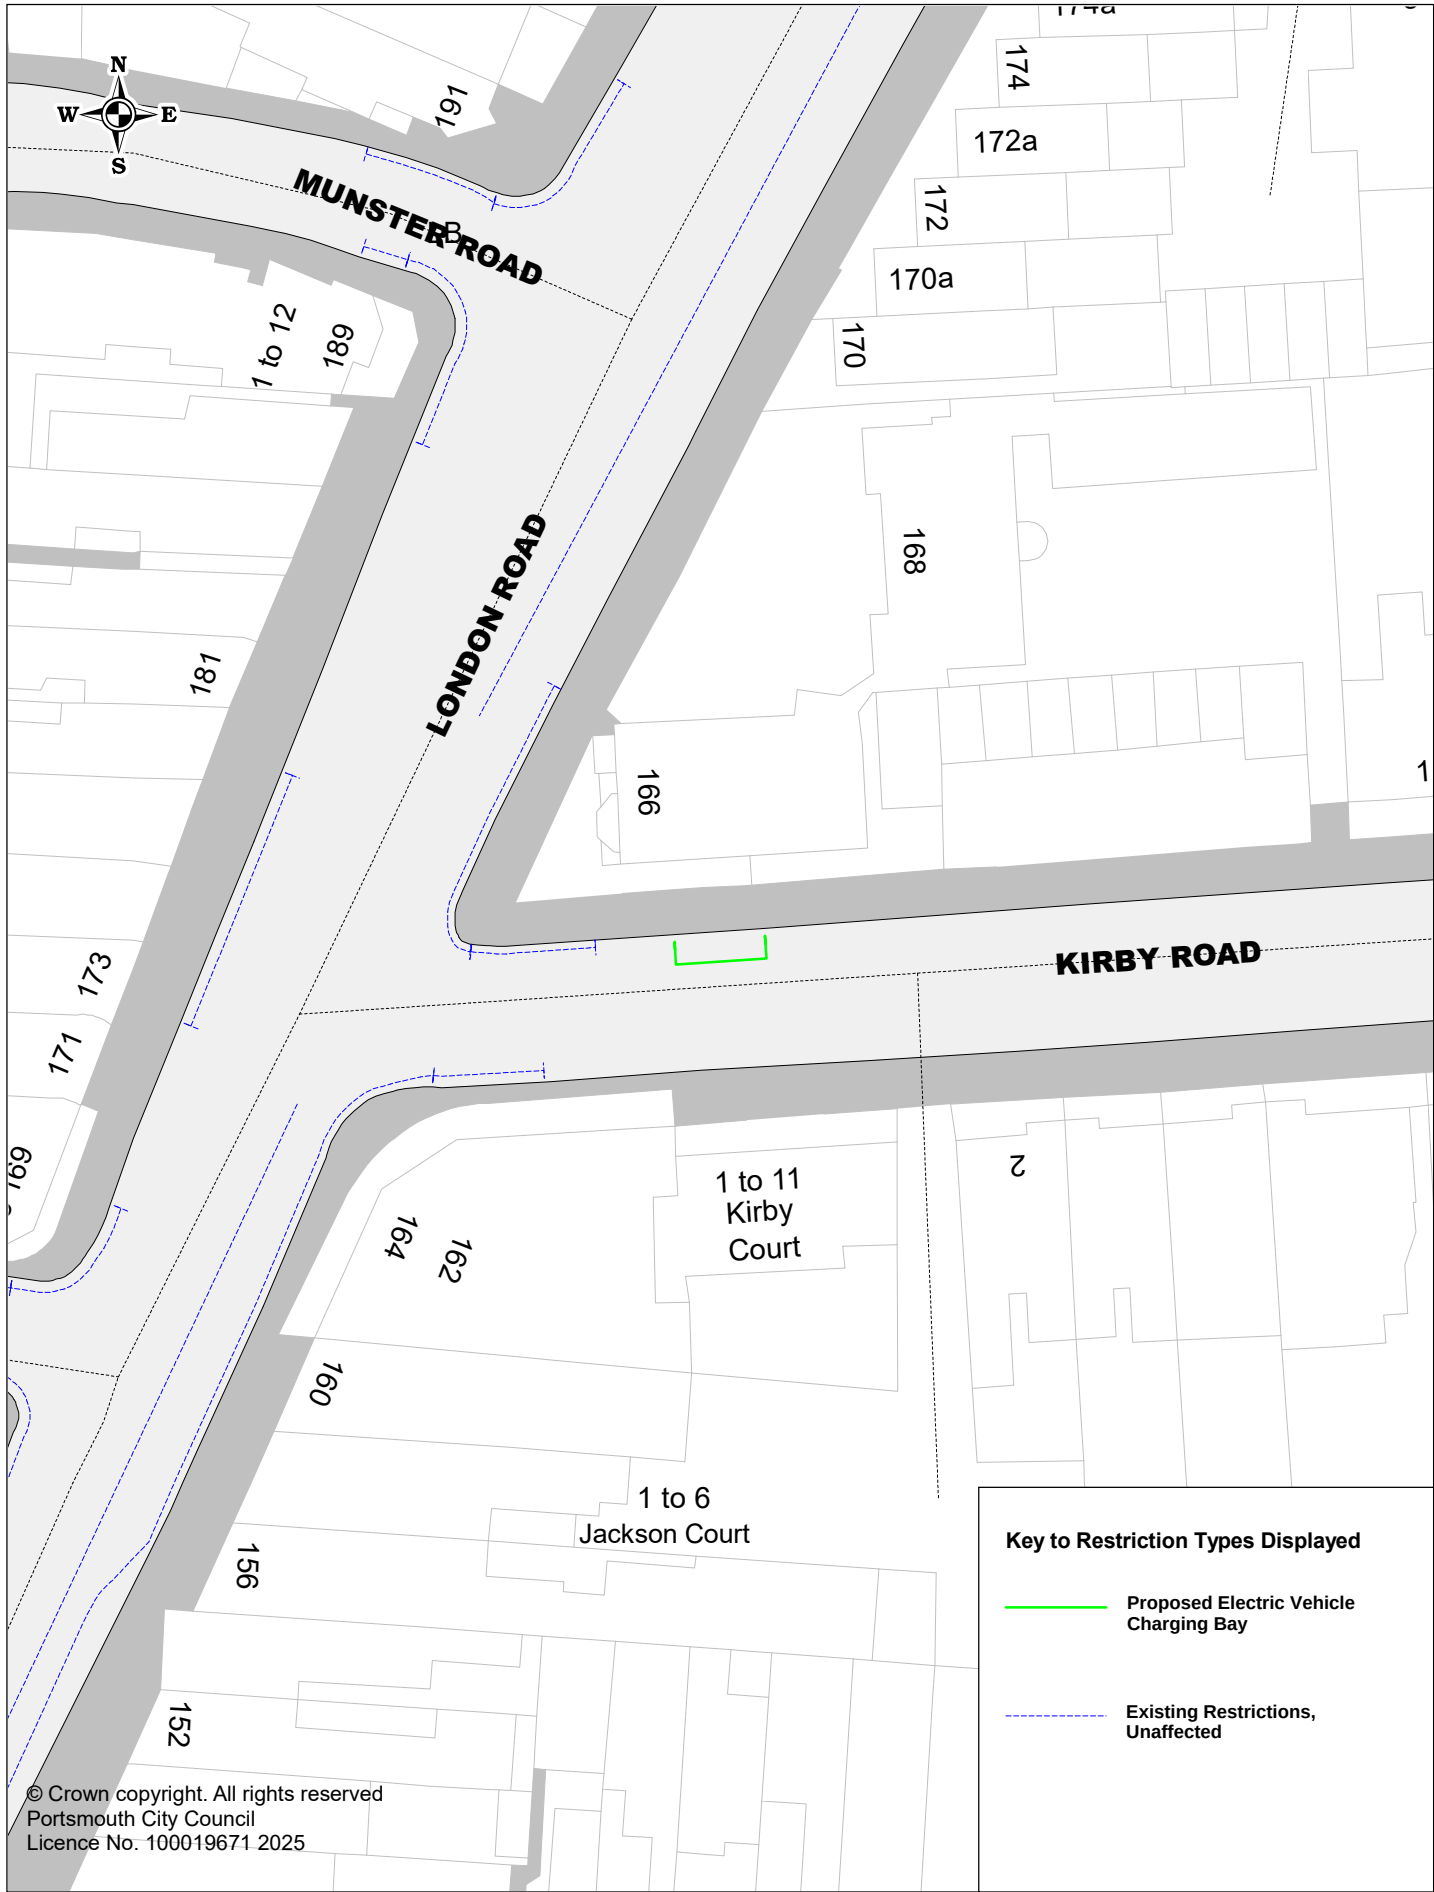

Key to Restriction Types Displayed

— Proposed Electric Vehicle Charging Bay

- - - Existing Restrictions, Unaffected

© Crown copyright. All rights reserved
Portsmouth City Council
Licence No. 100019671 2025




Portsmouth
CITY COUNCIL

Proposed Electric Vehicle Charging Bays

P3HIL159 Kirby Road

SCALE	1 : 500
DATE	03/02/2025
DRAWING No.	P3HIL159
DRAWN BY	Buchanan Consultants

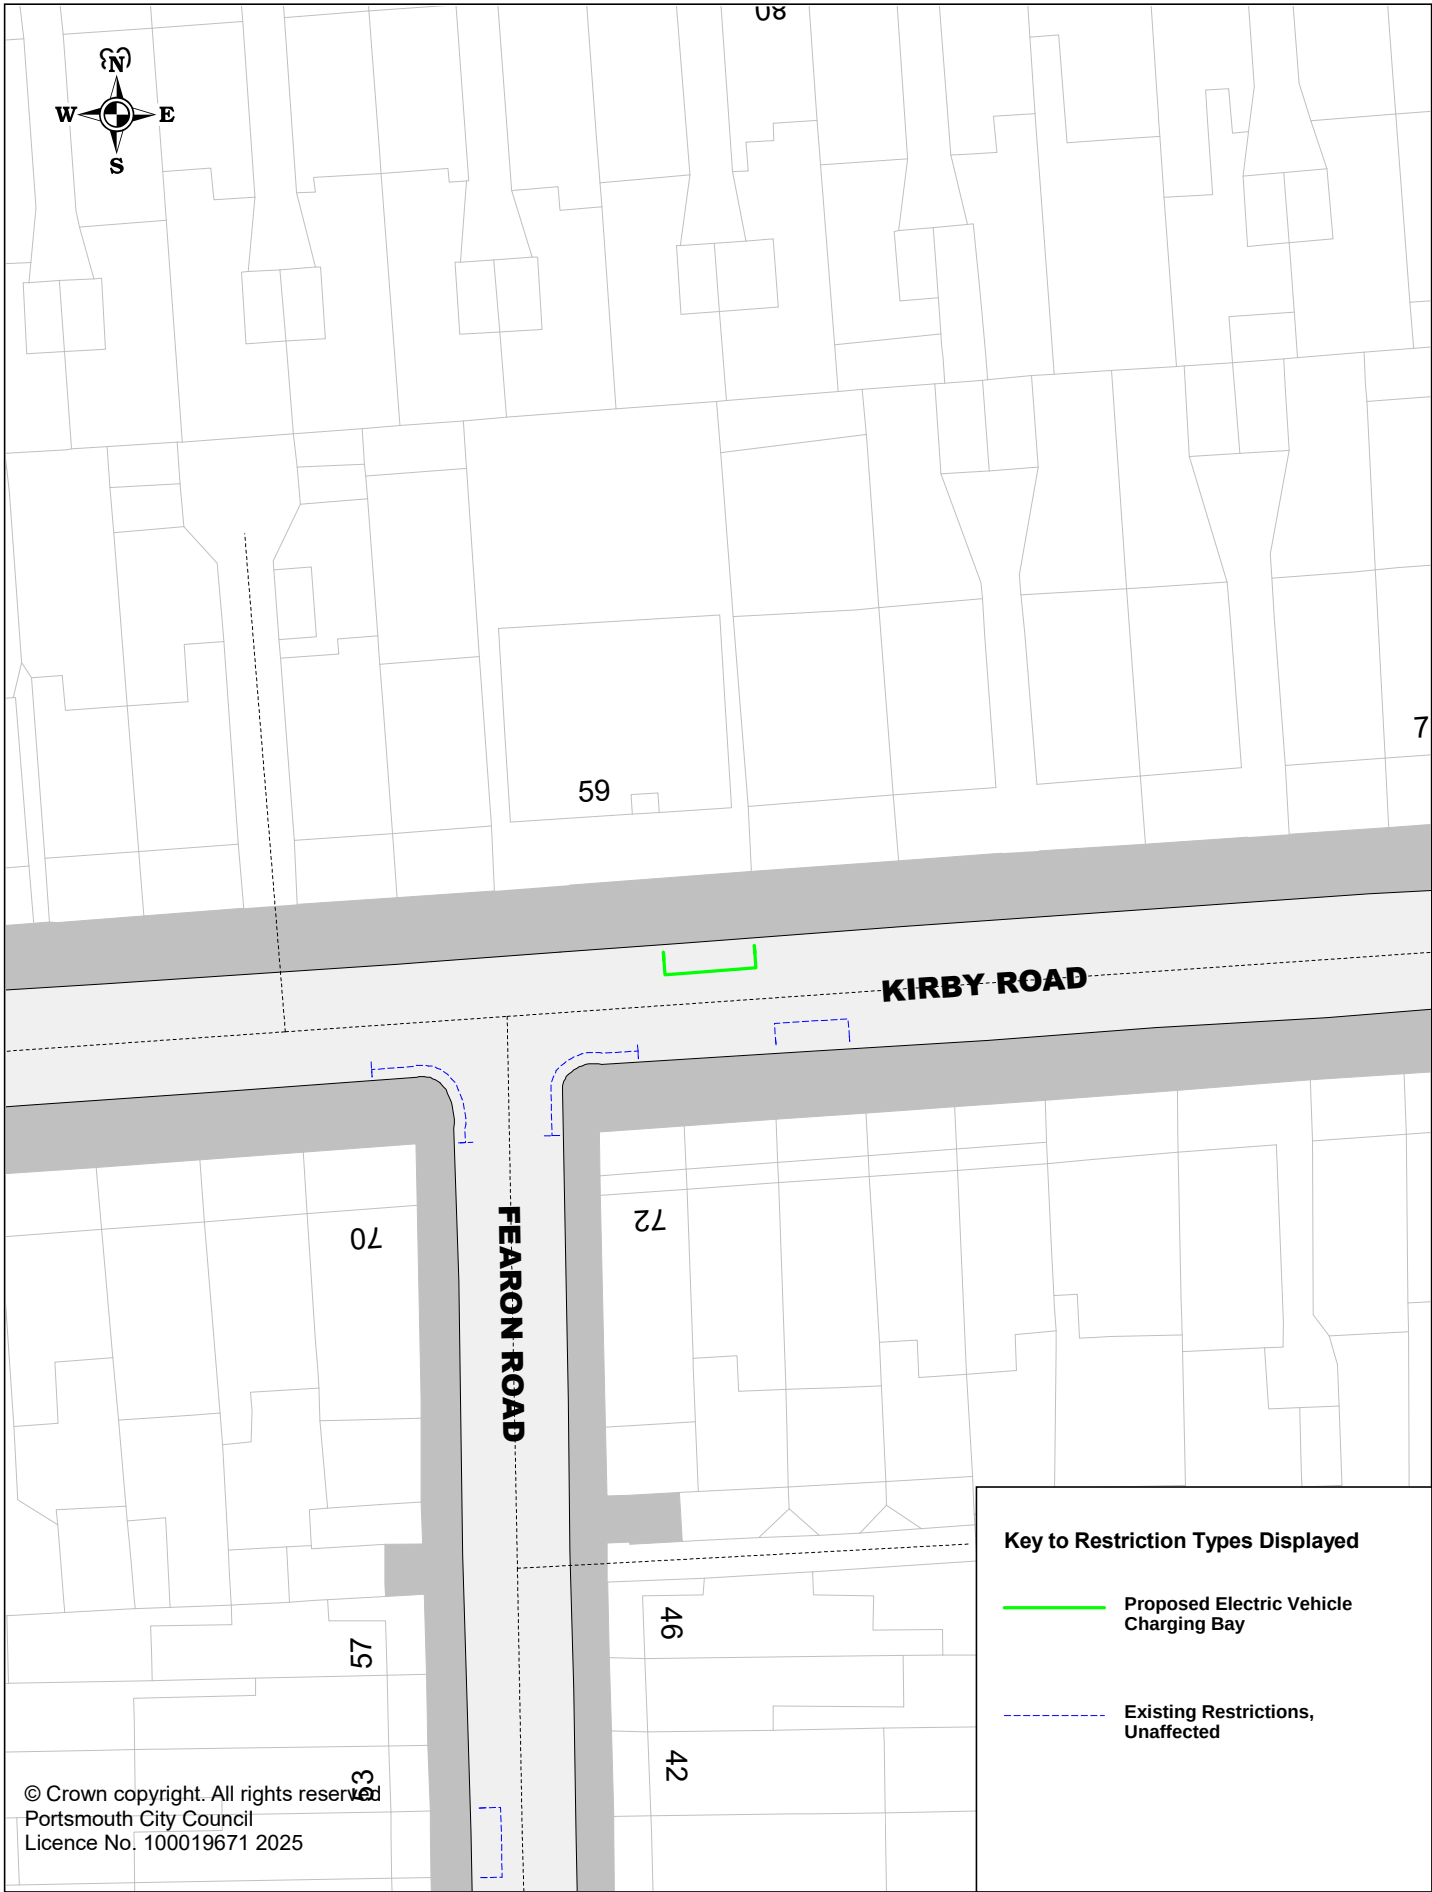

Key to Restriction Types Displayed

— Proposed Electric Vehicle Charging Bay

- - - Existing Restrictions, Unaffected

© Crown copyright. All rights reserved
Portsmouth City Council
Licence No. 100019671 2025



Proposed Electric Vehicle Charging Bays
P3HIL330 Kirby Road

SCALE	1 : 500
DATE	17/01/2025
DRAWING No.	P3HIL330
DRAWN BY	Buchanan Consultants



Key to Restriction Types Displayed

- Proposed Electric Vehicle Charging Bay
- Existing Restrictions, Unaffected


© Crown copyright. All rights reserved
Portsmouth City Council
Licence No. 400019671 2025




Proposed Electric Vehicle Charging Bays

P3HIL177 Hartley Road

SCALE	1 : 500
DATE	10/01/2025
DRAWING No.	P3HIL177
DRAWN BY	Buchanan Consultants

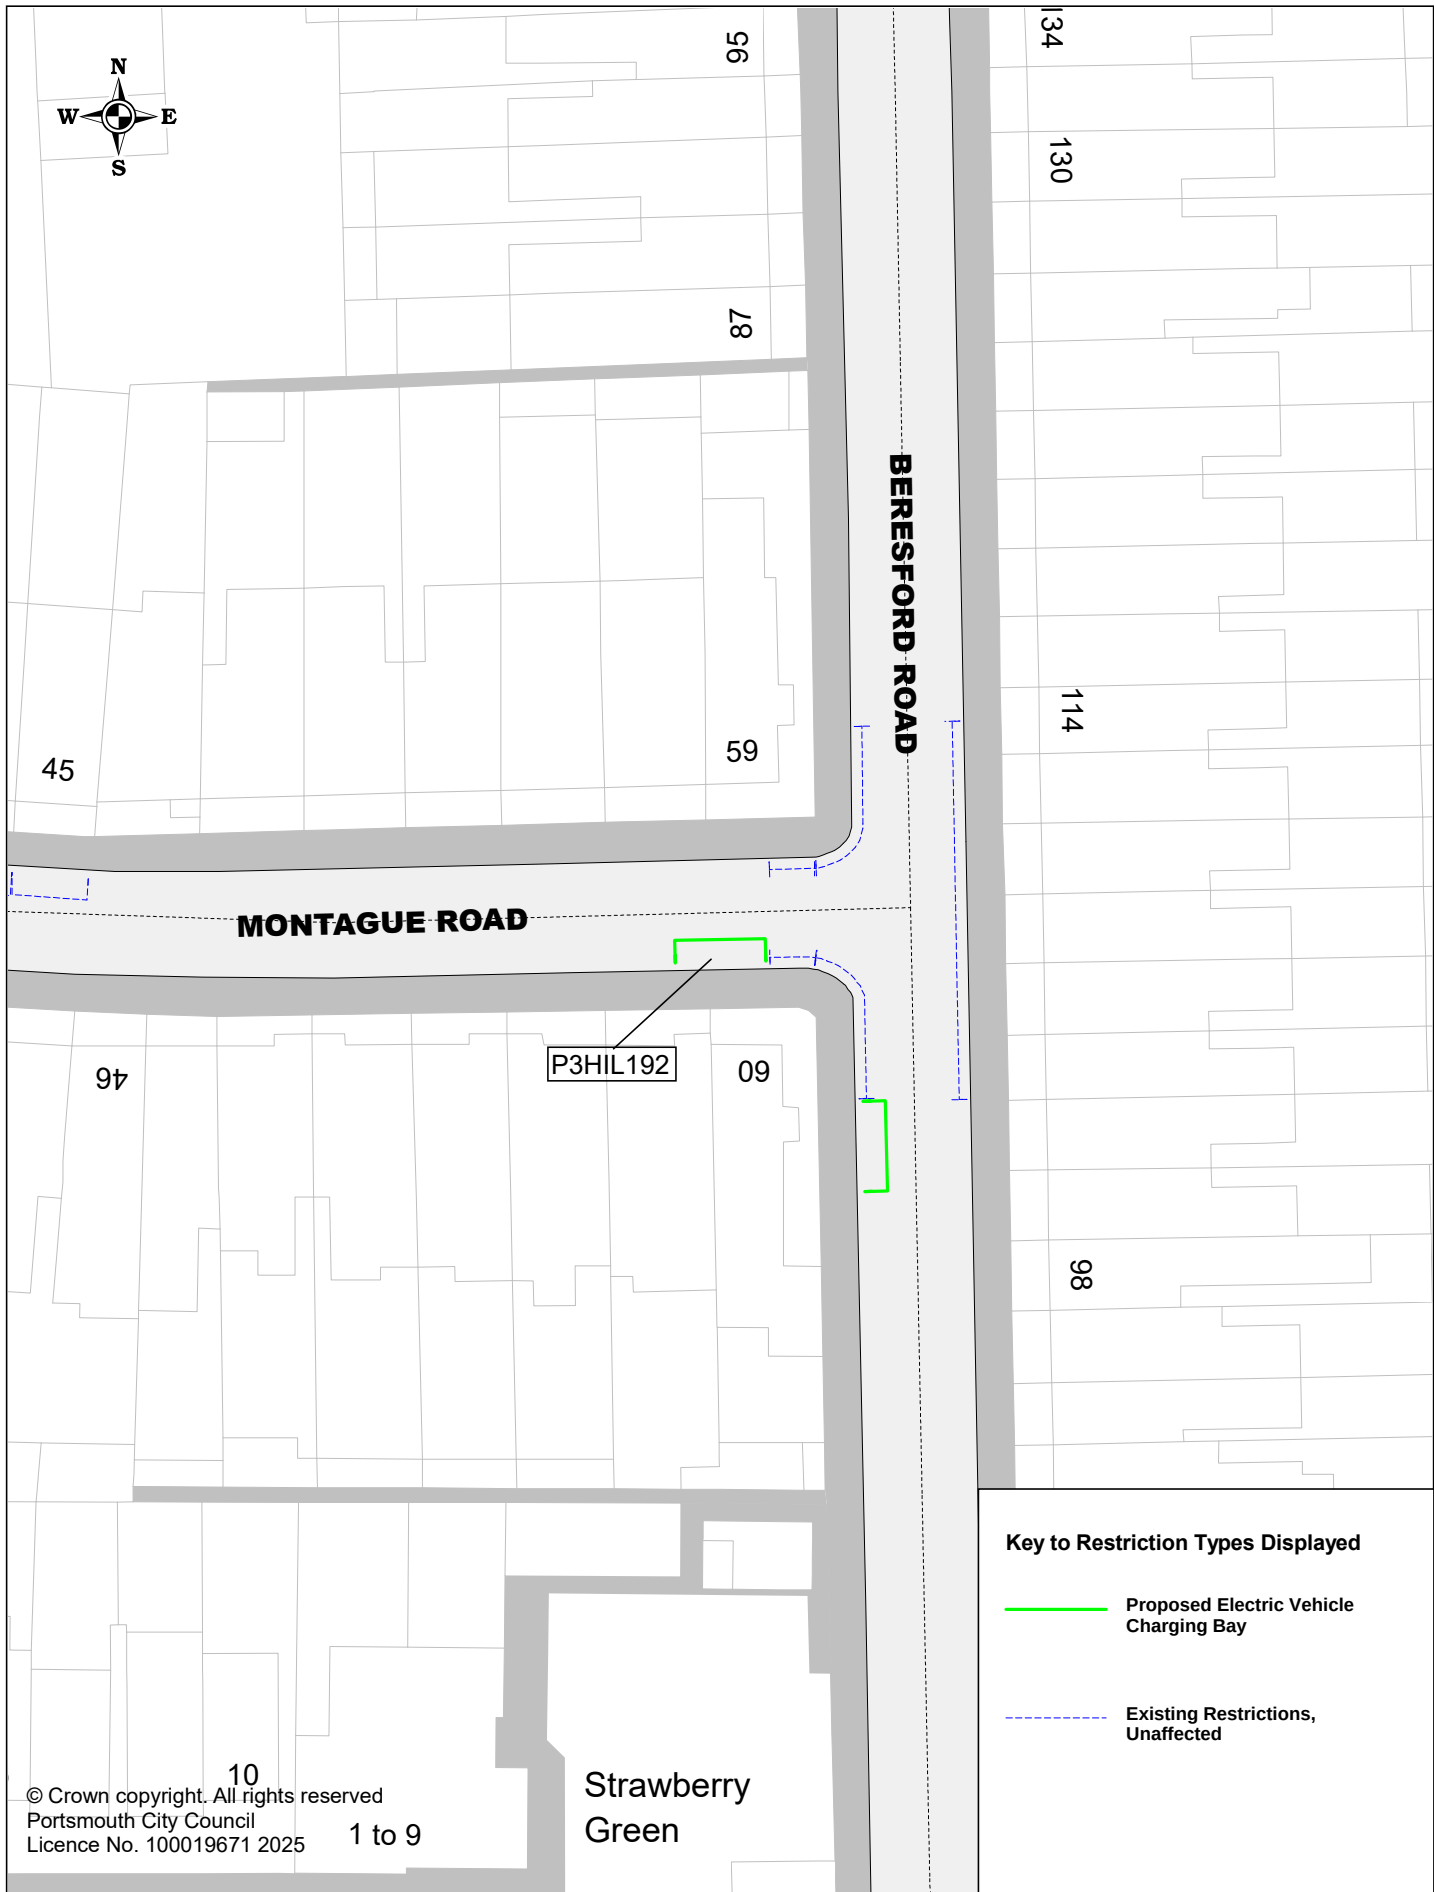


 Portsmouth CITY COUNCIL	Proposed Electric Vehicle Charging Bays		SCALE	1 : 500
	P3HIL192 Montague Road		DATE	15/01/2025
			DRAWING No.	P3HIL192
			DRAWN BY	Buchanan Consultants

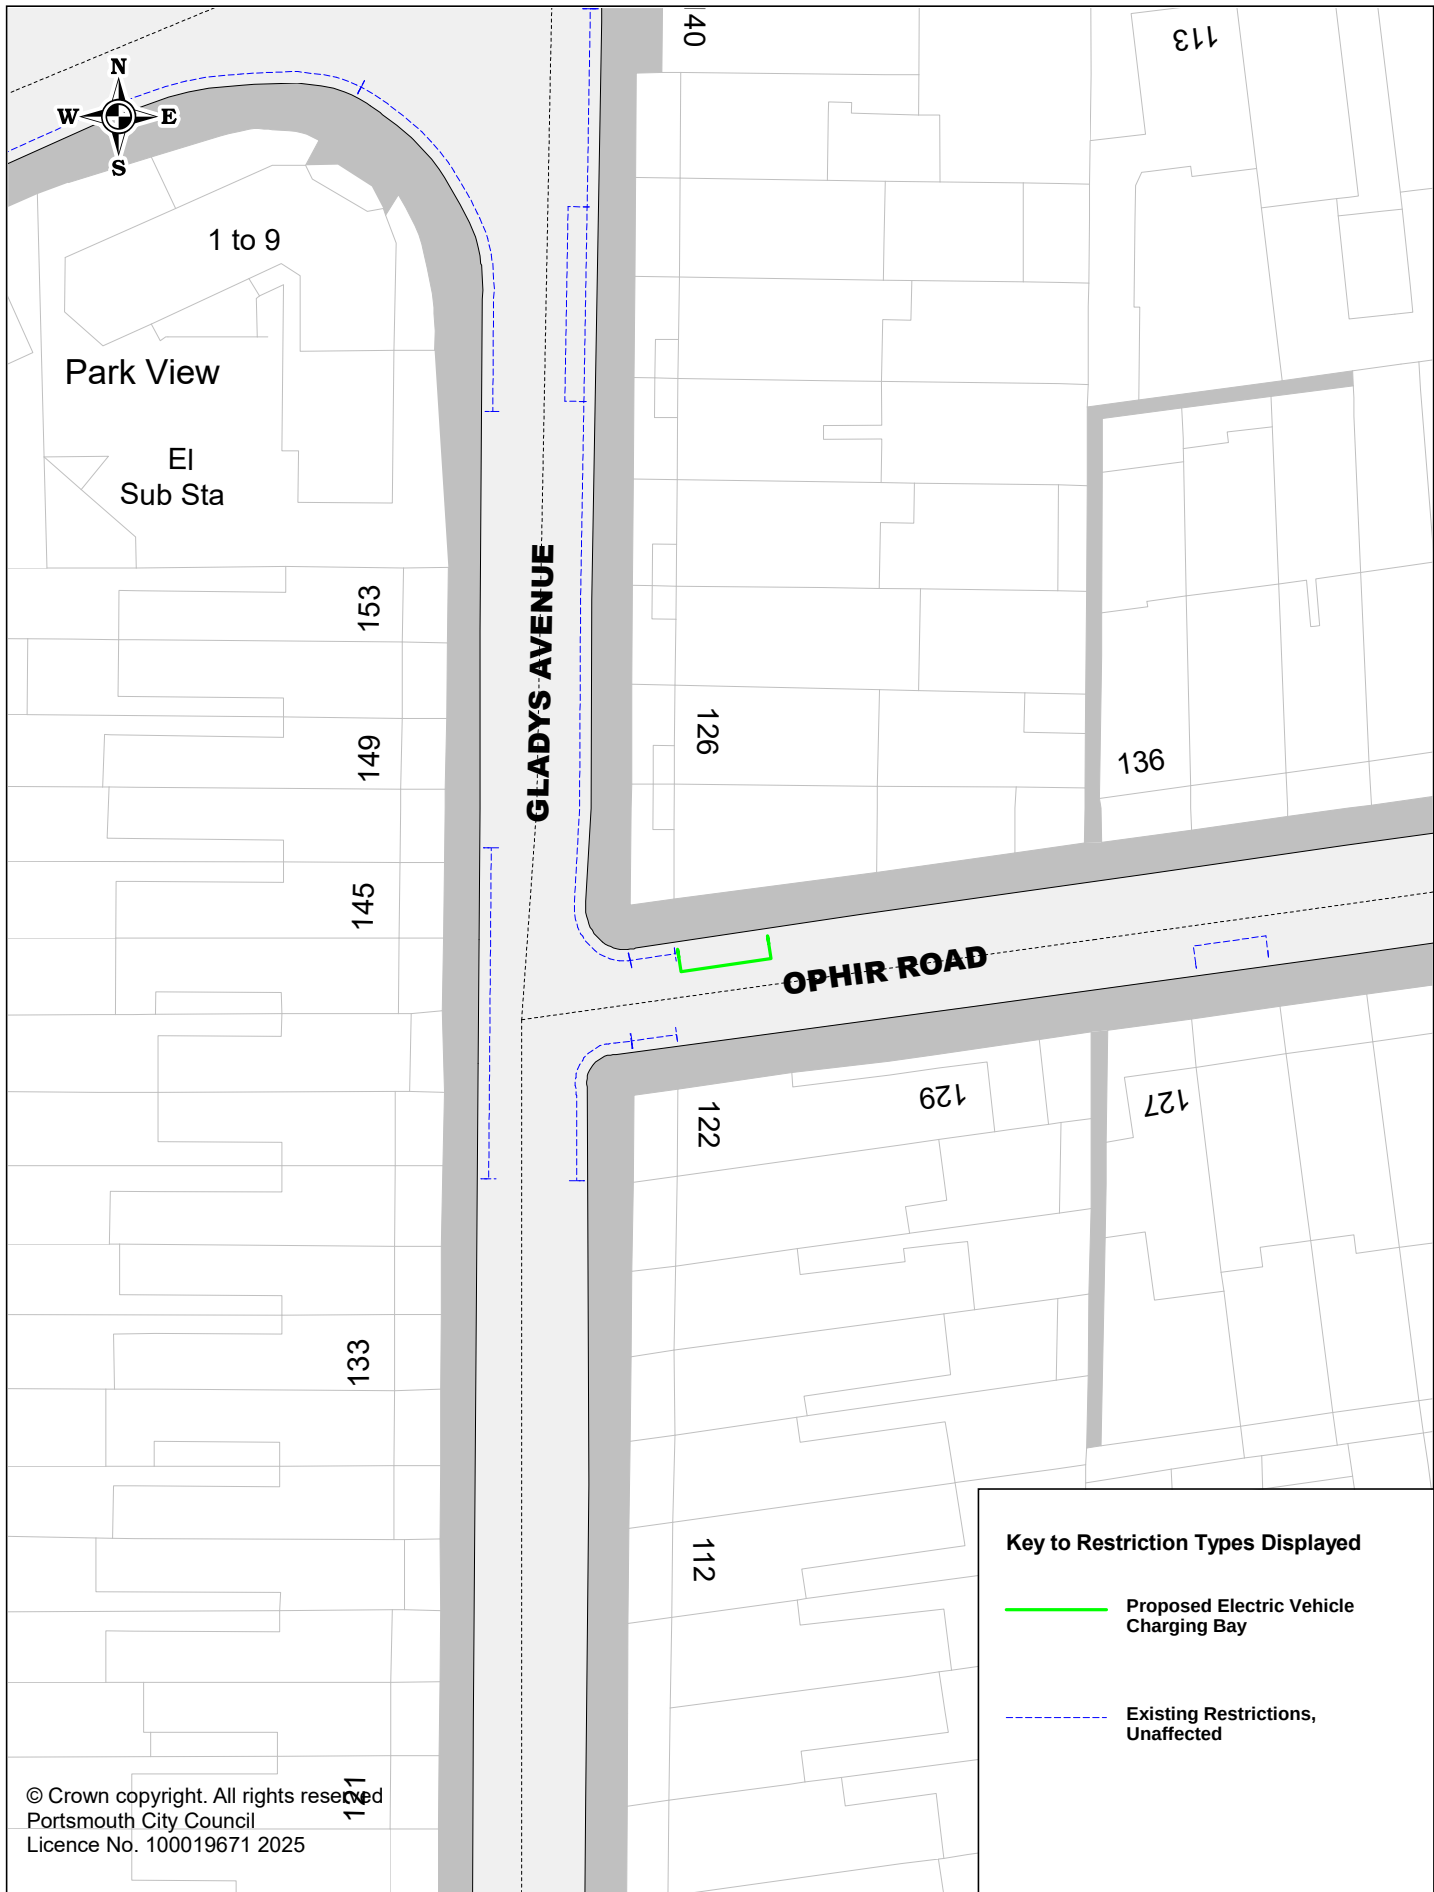

Proposed Electric Vehicle Charging Bays
P3HIL212 Ophir Road

SCALE	1 : 500
DATE	02/01/2025
DRAWING No.	P3HIL212
DRAWN BY	Buchanan Consultants

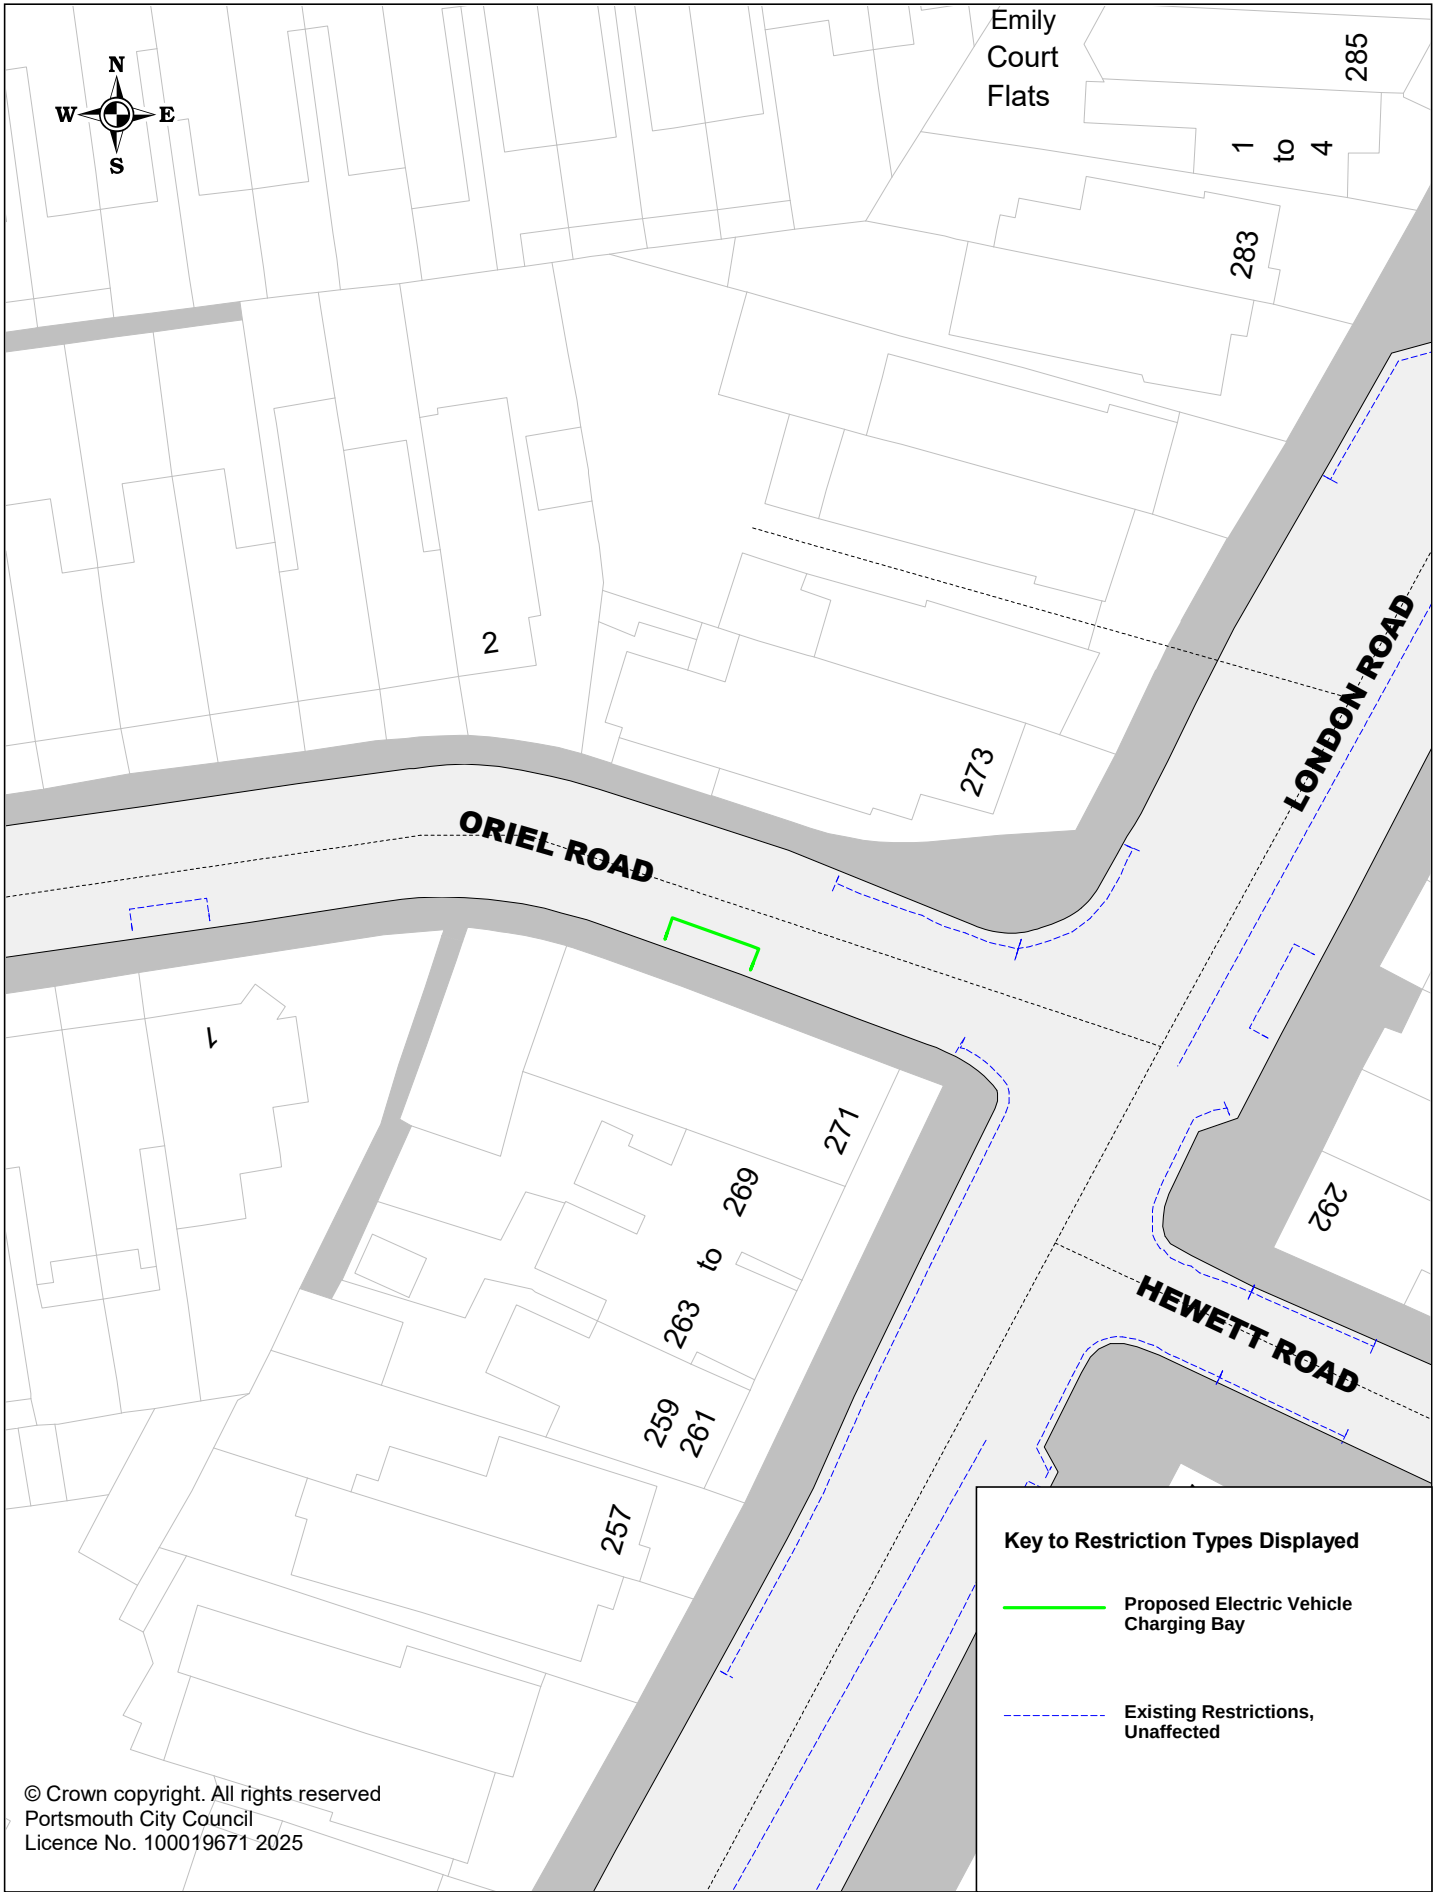

Key to Restriction Types Displayed


- Proposed Electric Vehicle Charging Bay
- Existing Restrictions, Unaffected



Portsmouth
CITY COUNCIL

Proposed Electric Vehicle Charging Bays
P3HIL213 Oriel Road

SCALE	1 : 500
DATE	02/01/2025
DRAWING No.	P3HIL213
DRAWN BY	Buchanan Consultants

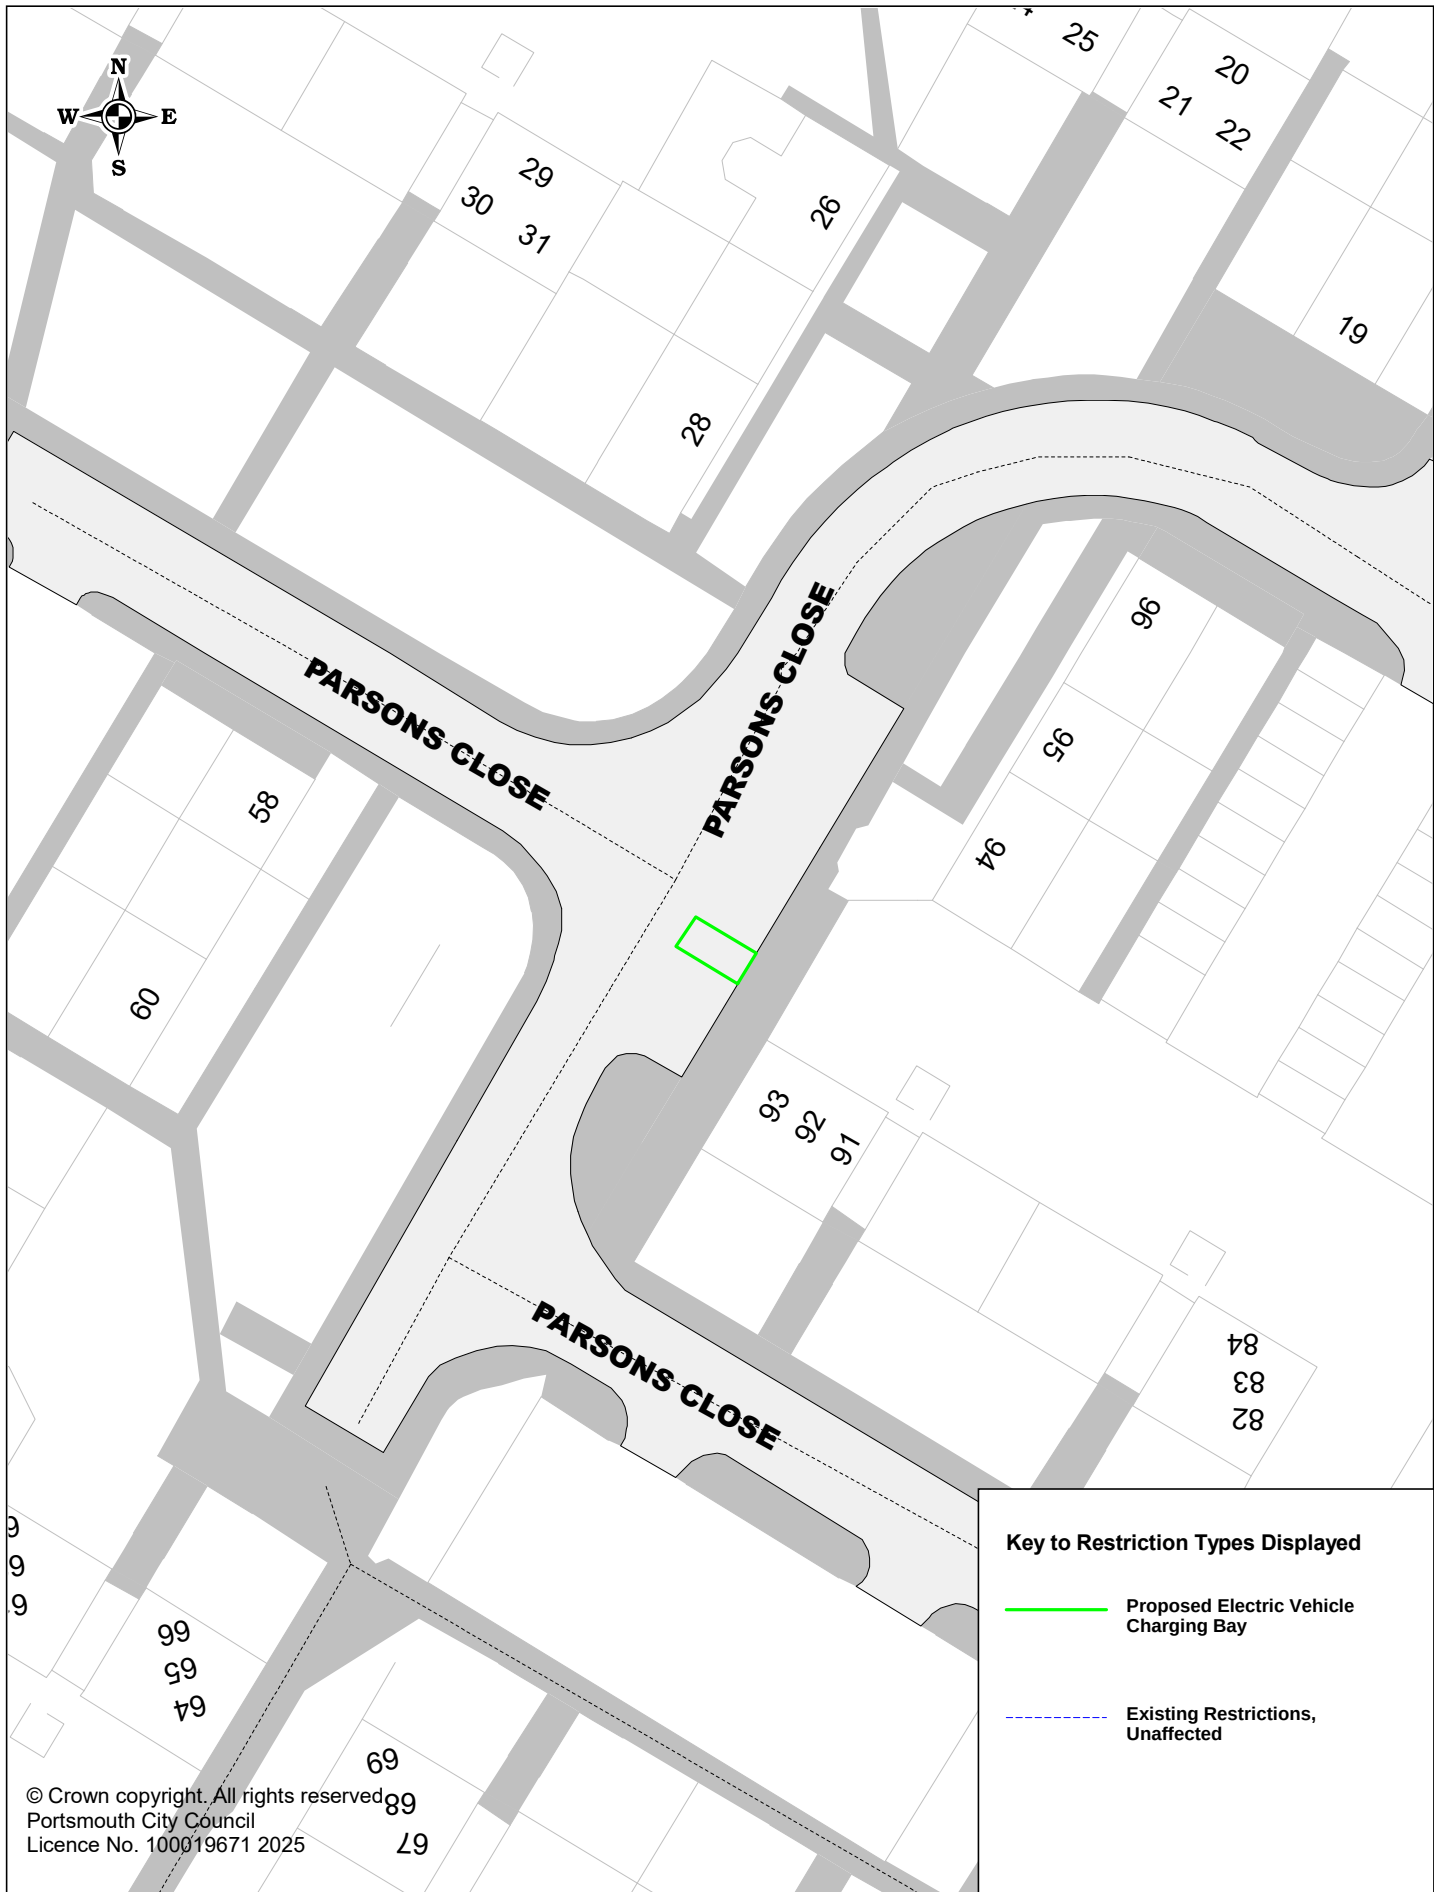


Key to Restriction Types Displayed

— Proposed Electric Vehicle Charging Bay

--- Existing Restrictions, Unaffected


© Crown copyright. All rights reserved
 Portsmouth City Council
 Licence No. 100019671 2025

 Portsmouth CITY COUNCIL	Proposed Electric Vehicle Charging Bays		SCALE	1 : 500
	P3HIL217 Parsons Close		DATE	10/01/2025
			DRAWING No.	P3HIL217
			DRAWN BY	Buchanan Consultants

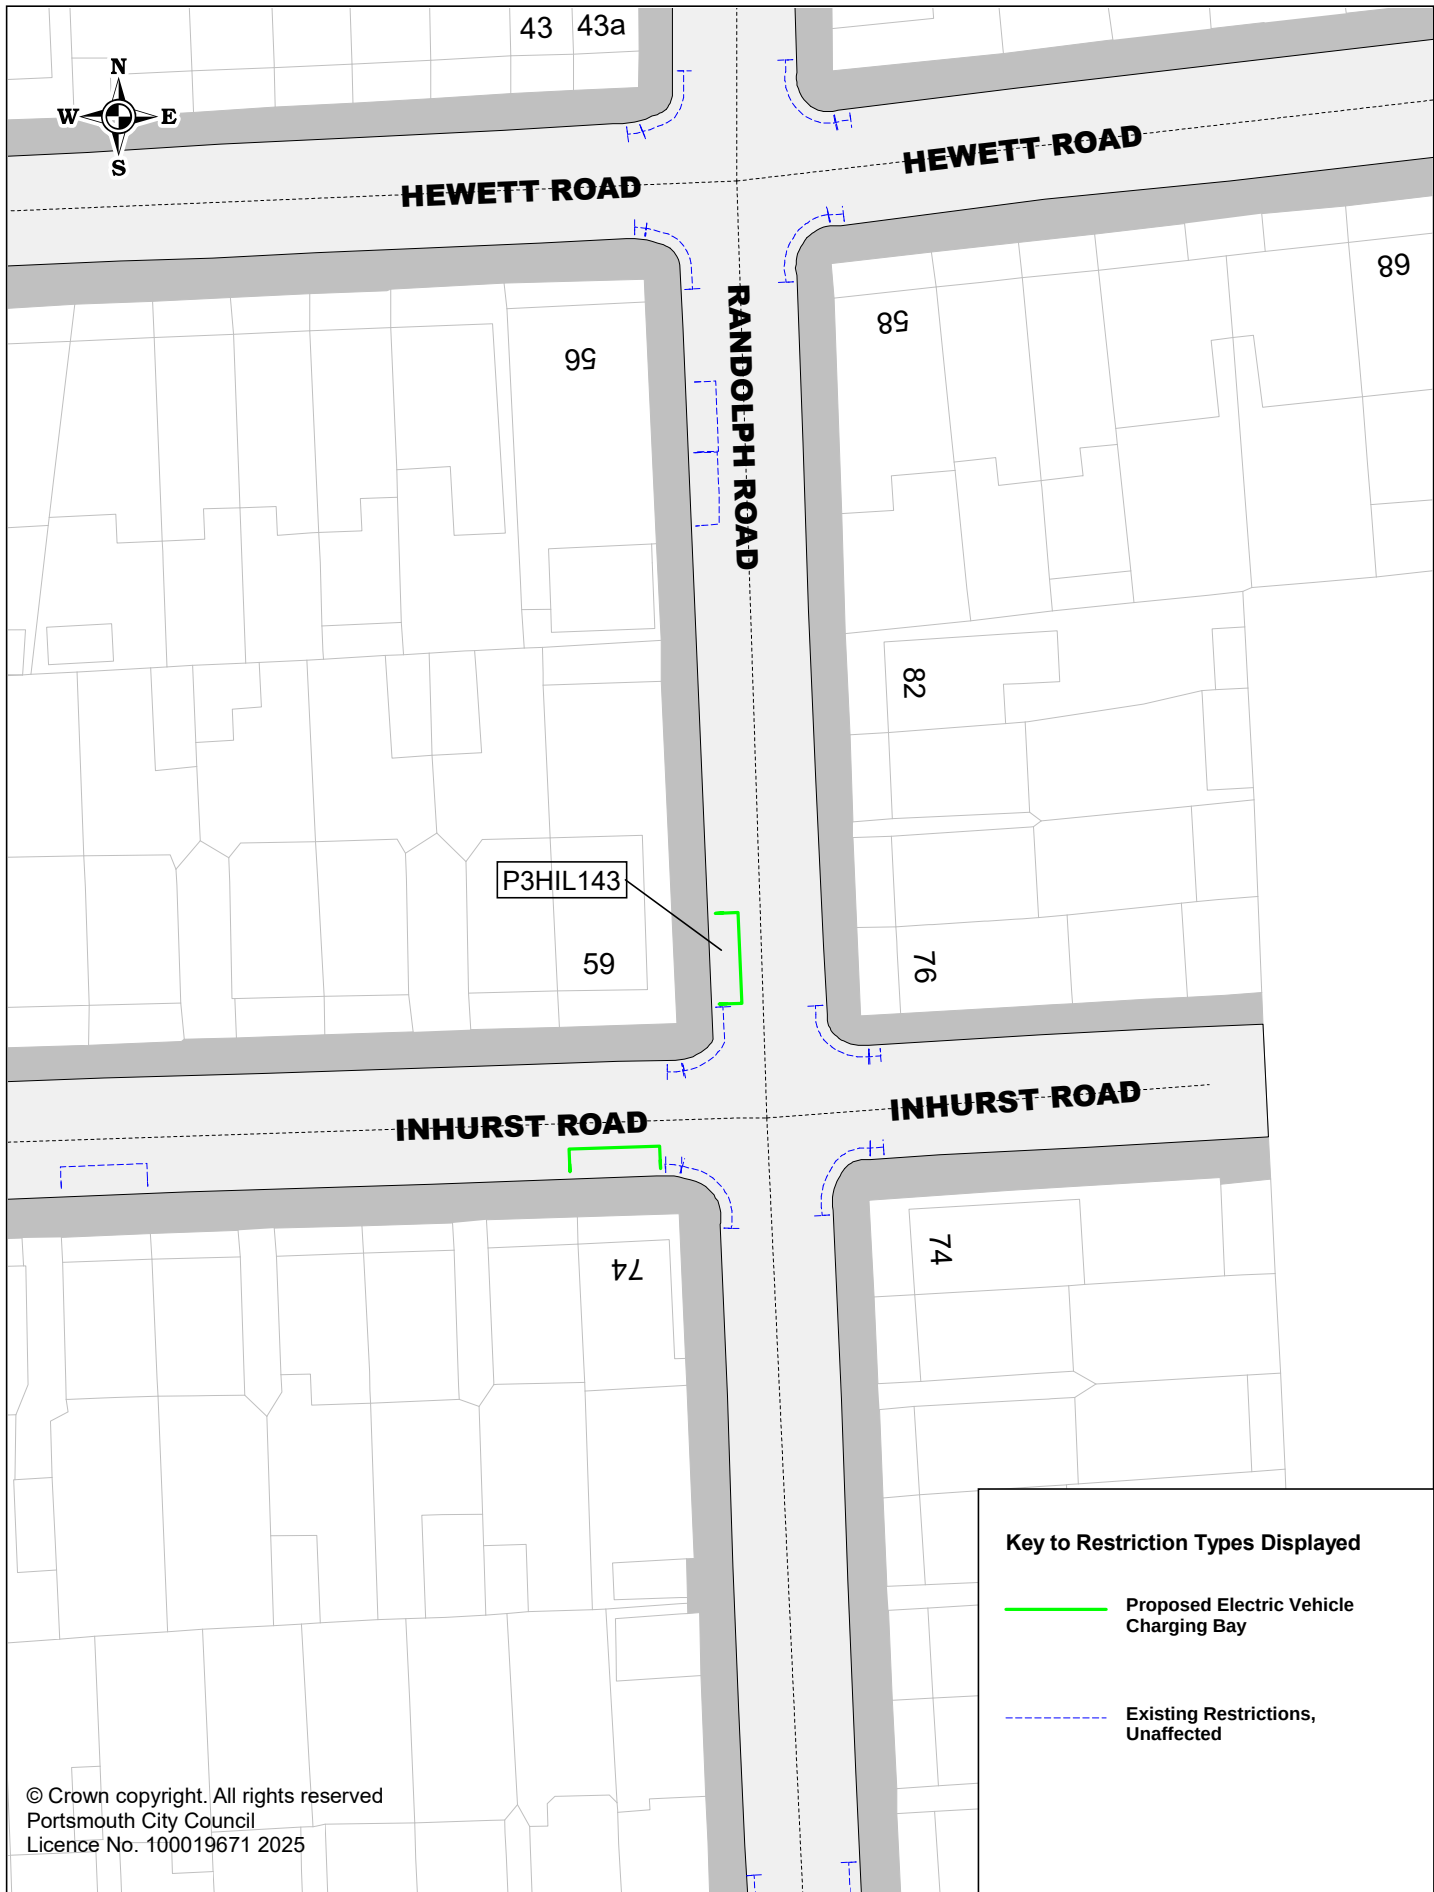

Proposed Electric Vehicle Charging Bays
 P3HIL143 Randolph Road

SCALE	1 : 500
DATE	15/01/2025
DRAWING No.	P3HIL143
DRAWN BY	Buchanan Consultants

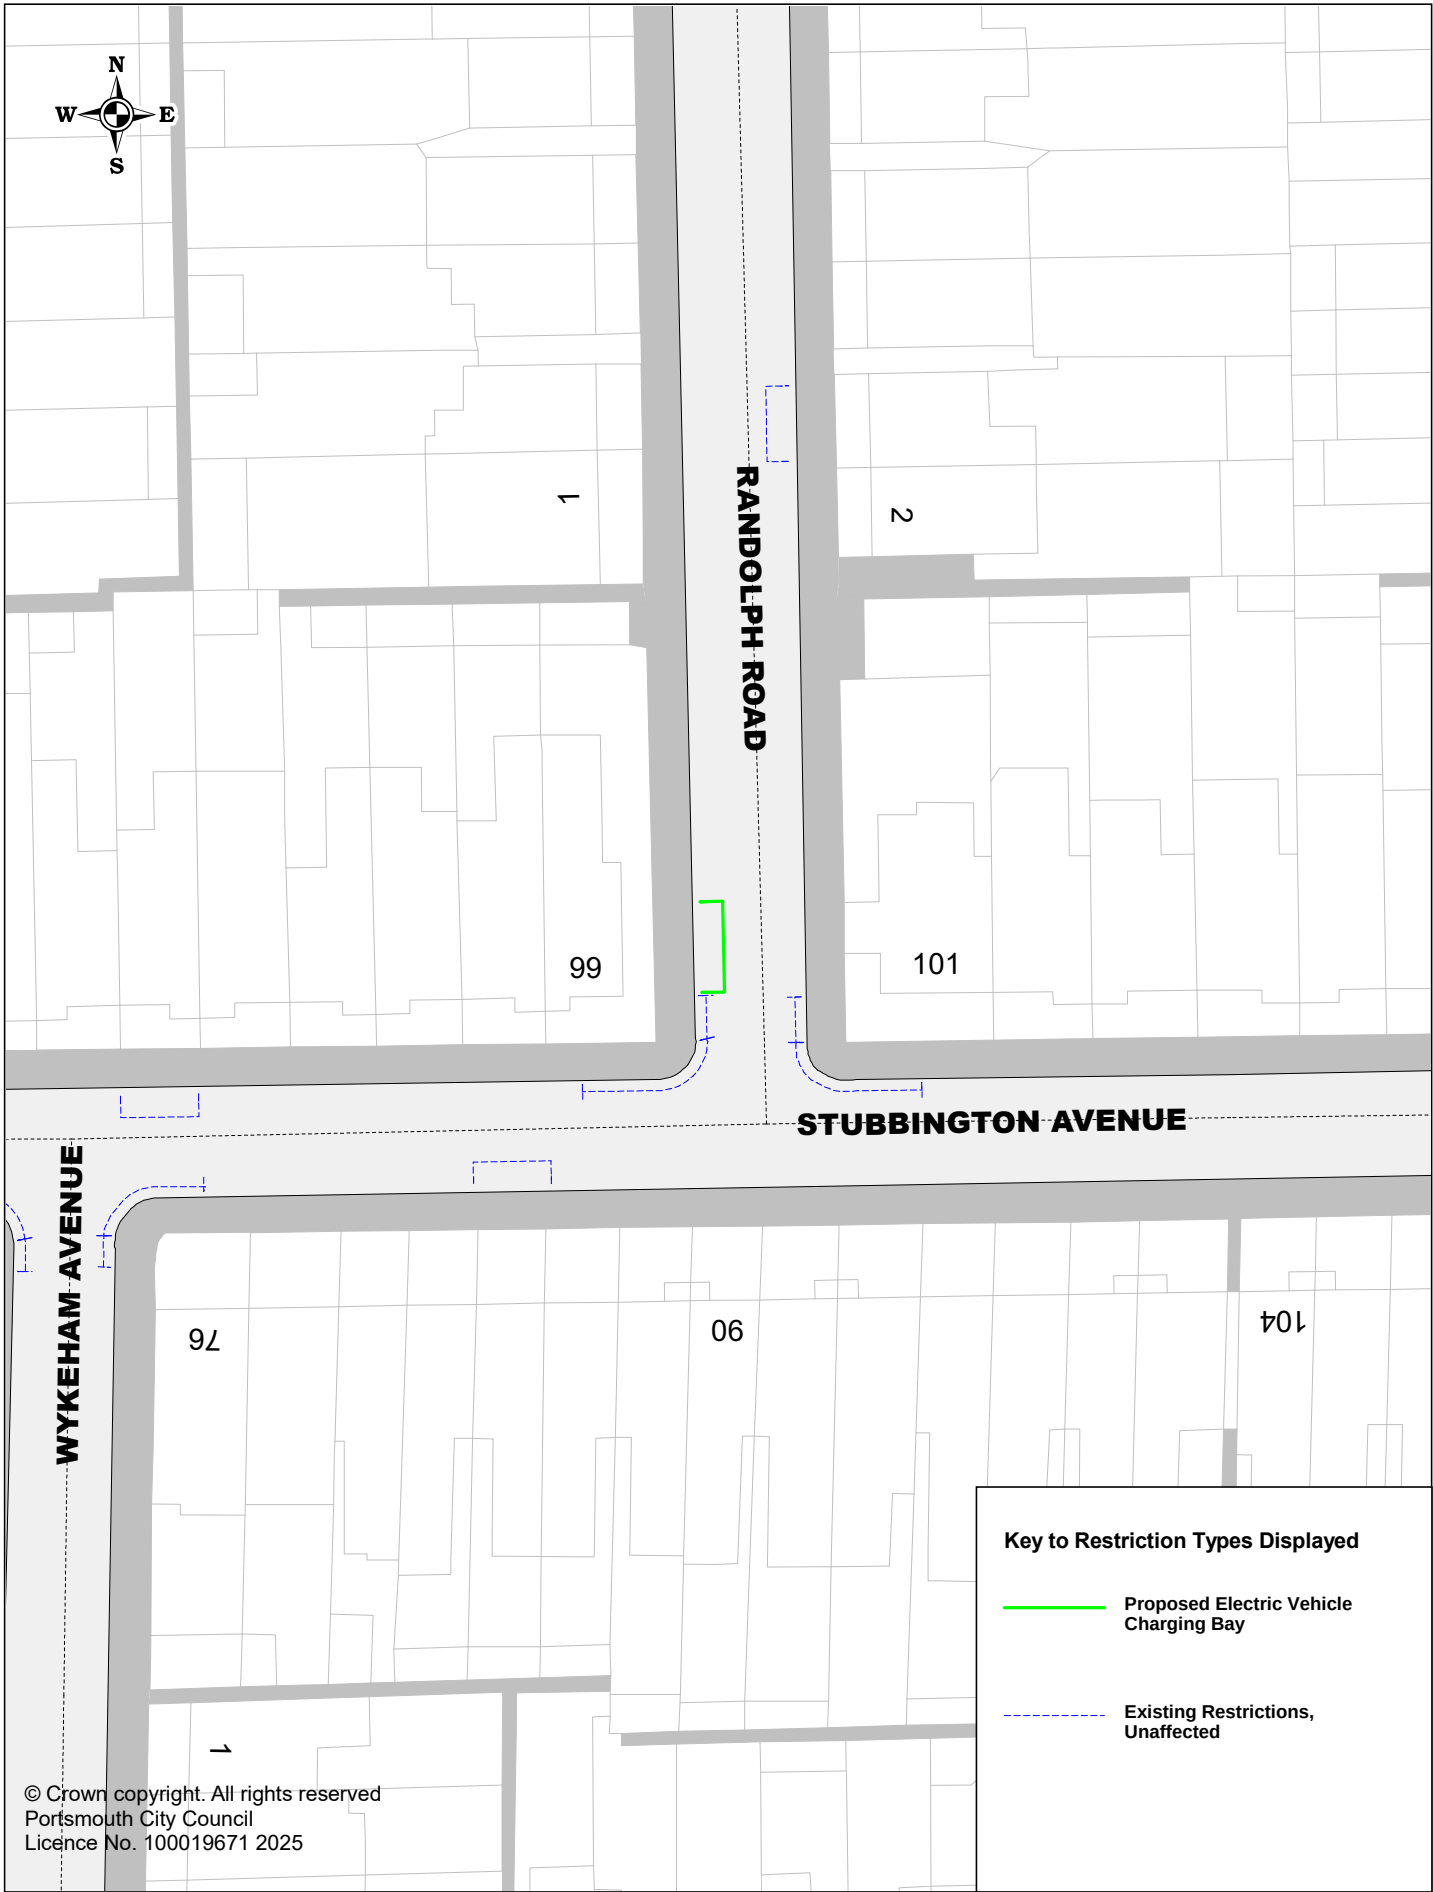

© Crown copyright. All rights reserved
Portsmouth City Council
Licence No. 100019671 2025

Key to Restriction Types Displayed


-  Proposed Electric Vehicle Charging Bay
-  Existing Restrictions, Unaffected



Portsmouth
CITY COUNCIL

Proposed Electric Vehicle Charging Bays
P3HIL241 Randolph Road

SCALE	1 : 500
DATE	03/01/2025
DRAWING No.	P3HIL241
DRAWN BY	Buchanan Consultants

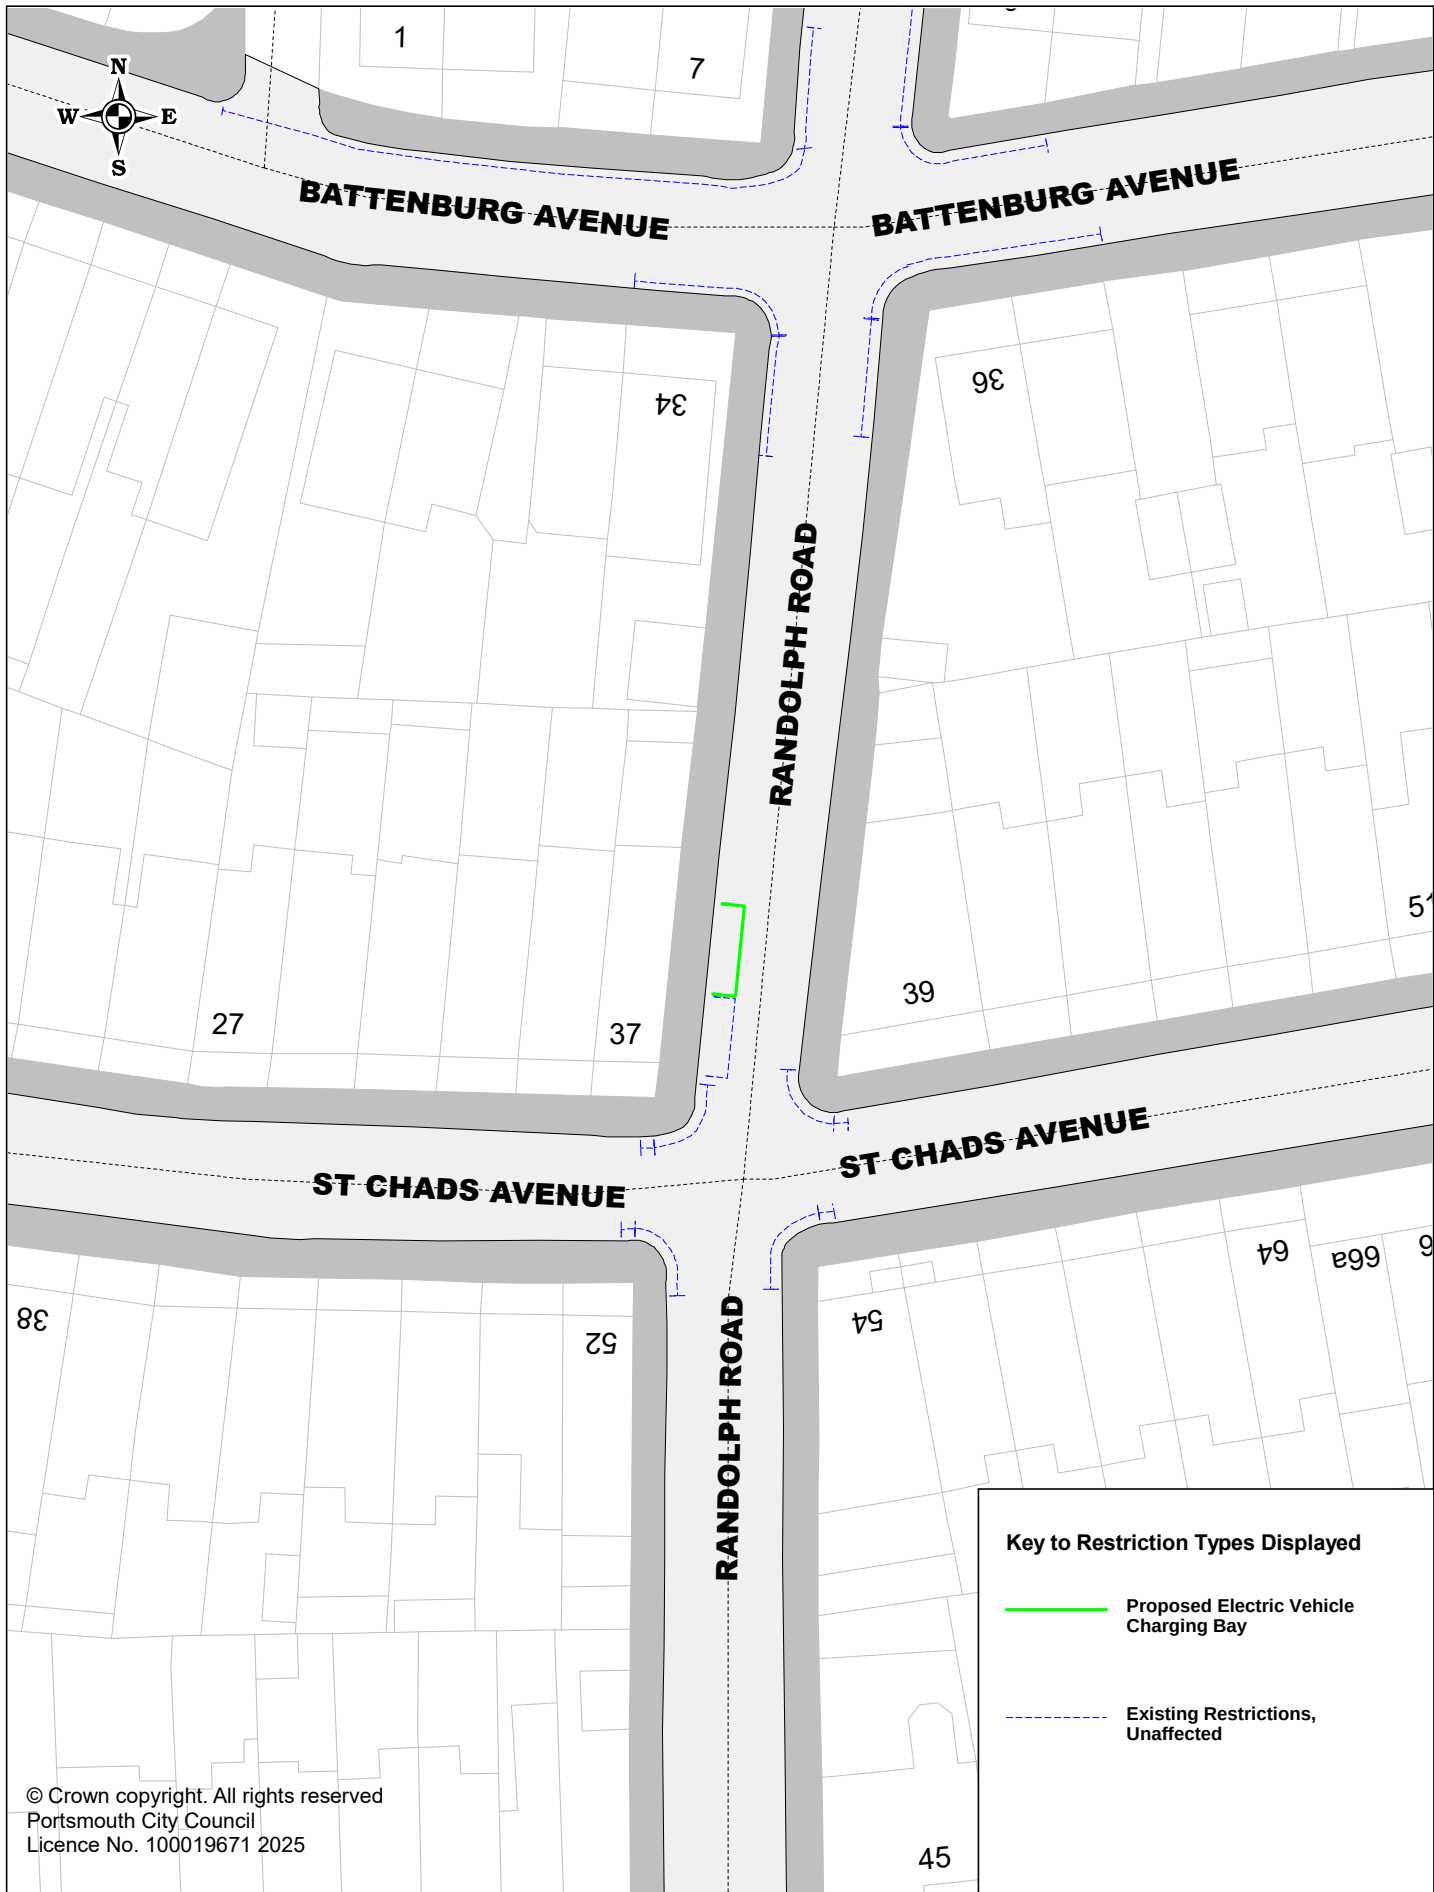

© Crown copyright. All rights reserved
Portsmouth City Council
Licence No. 100019671 2025

Key to Restriction Types Displayed

-  Proposed Electric Vehicle Charging Bay
-  Existing Restrictions, Unaffected




Portsmouth
CITY COUNCIL

Proposed Electric Vehicle Charging Bays

P3HIL267 Randolph Road

SCALE	1 : 500
DATE	15/01/2025
DRAWING No.	P3HIL267
DRAWN BY	Buchanan Consultants

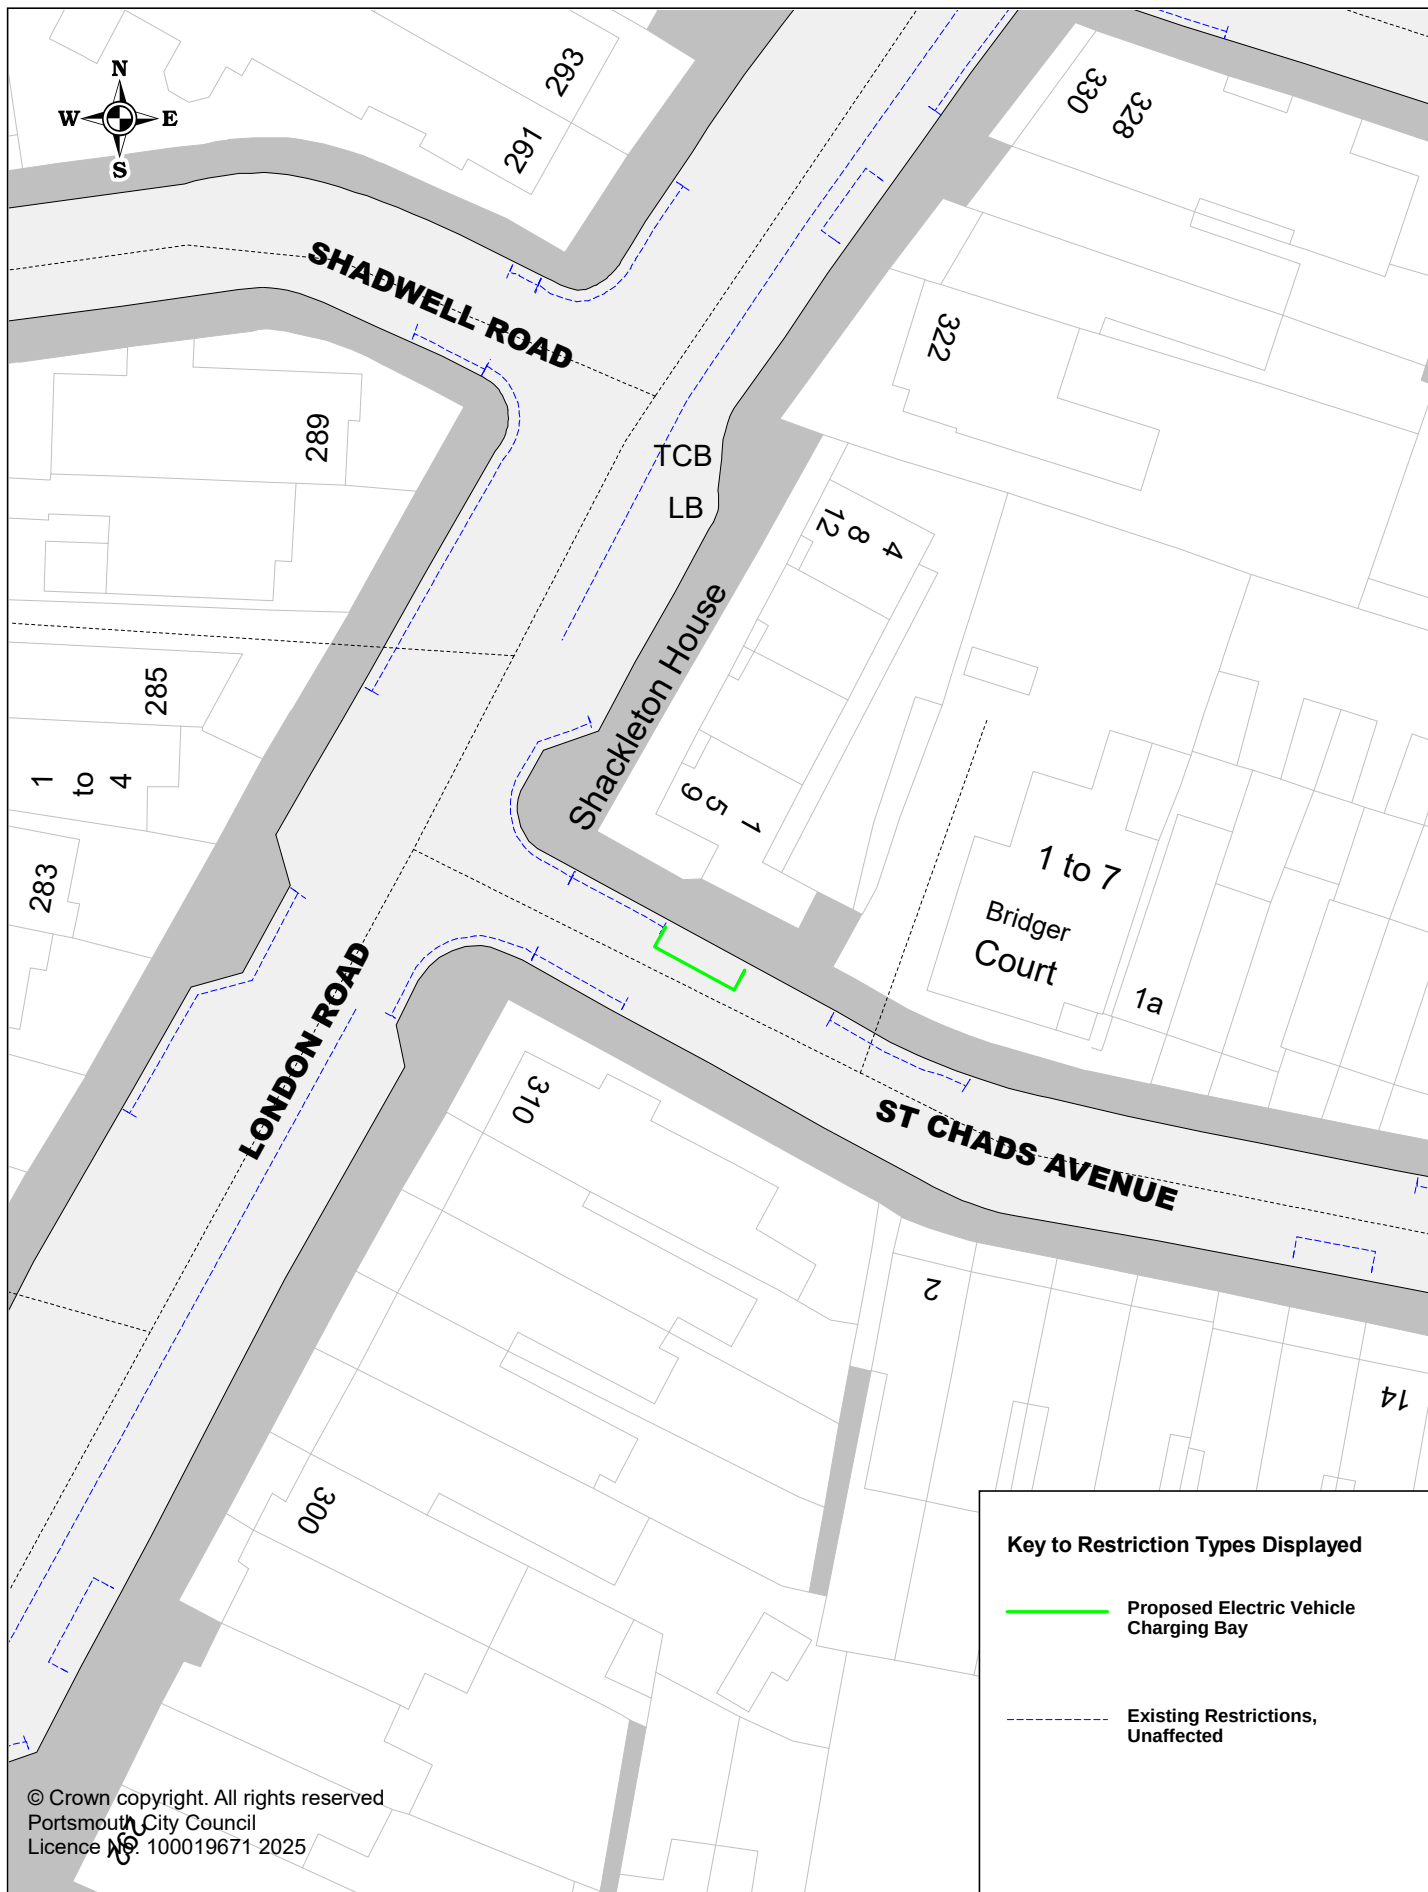

Key to Restriction Types Displayed

— Proposed Electric Vehicle Charging Bay


- - - Existing Restrictions, Unaffected

© Crown copyright. All rights reserved
 Portsmouth City Council
 Licence No. 100019671 2025



Proposed Electric Vehicle Charging Bays
 P3HIL339 St Chad's Avenue

SCALE	1 : 500
DATE	10/01/2025
DRAWING No.	P3HIL339
DRAWN BY	Buchanan Consultants

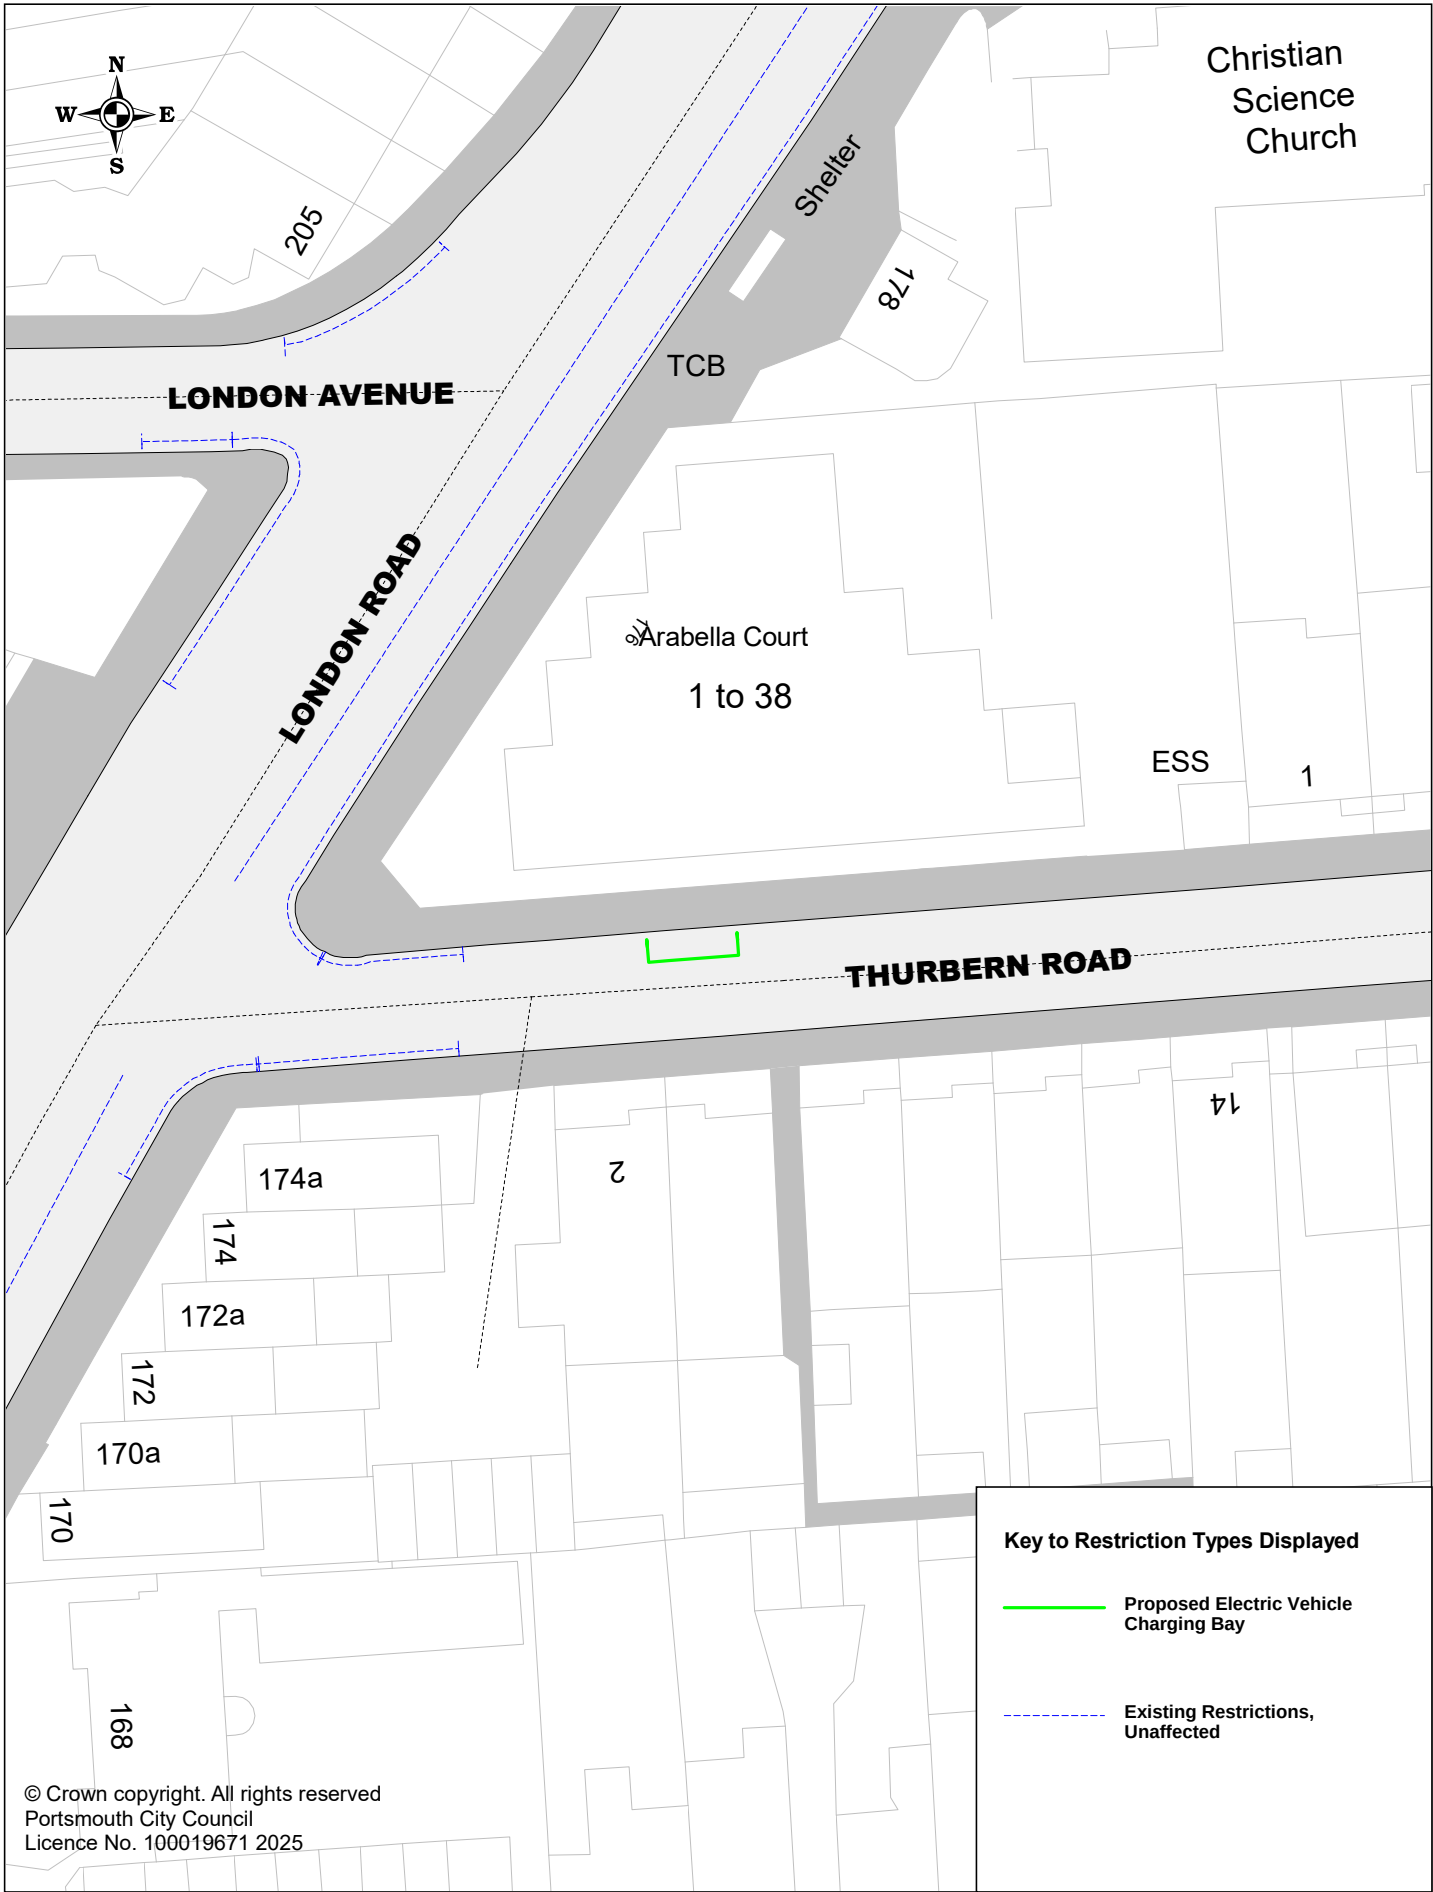

Key to Restriction Types Displayed

- Proposed Electric Vehicle Charging Bay
- Existing Restrictions, Unaffected

© Crown copyright. All rights reserved
Portsmouth City Council
Licence No. 100019671 2025




Proposed Electric Vehicle Charging Bays
P3HIL173 Thurbern Road

SCALE	1 : 500
DATE	10/01/2025
DRAWING No.	P3HIL173
DRAWN BY	Buchanan Consultants




Proposed Electric Vehicle Charging Bays
P3HIL209 Westwood Road

SCALE	1 : 500
DATE	10/01/2025
DRAWING No.	P3HIL209
DRAWN BY	Buchanan Consultants

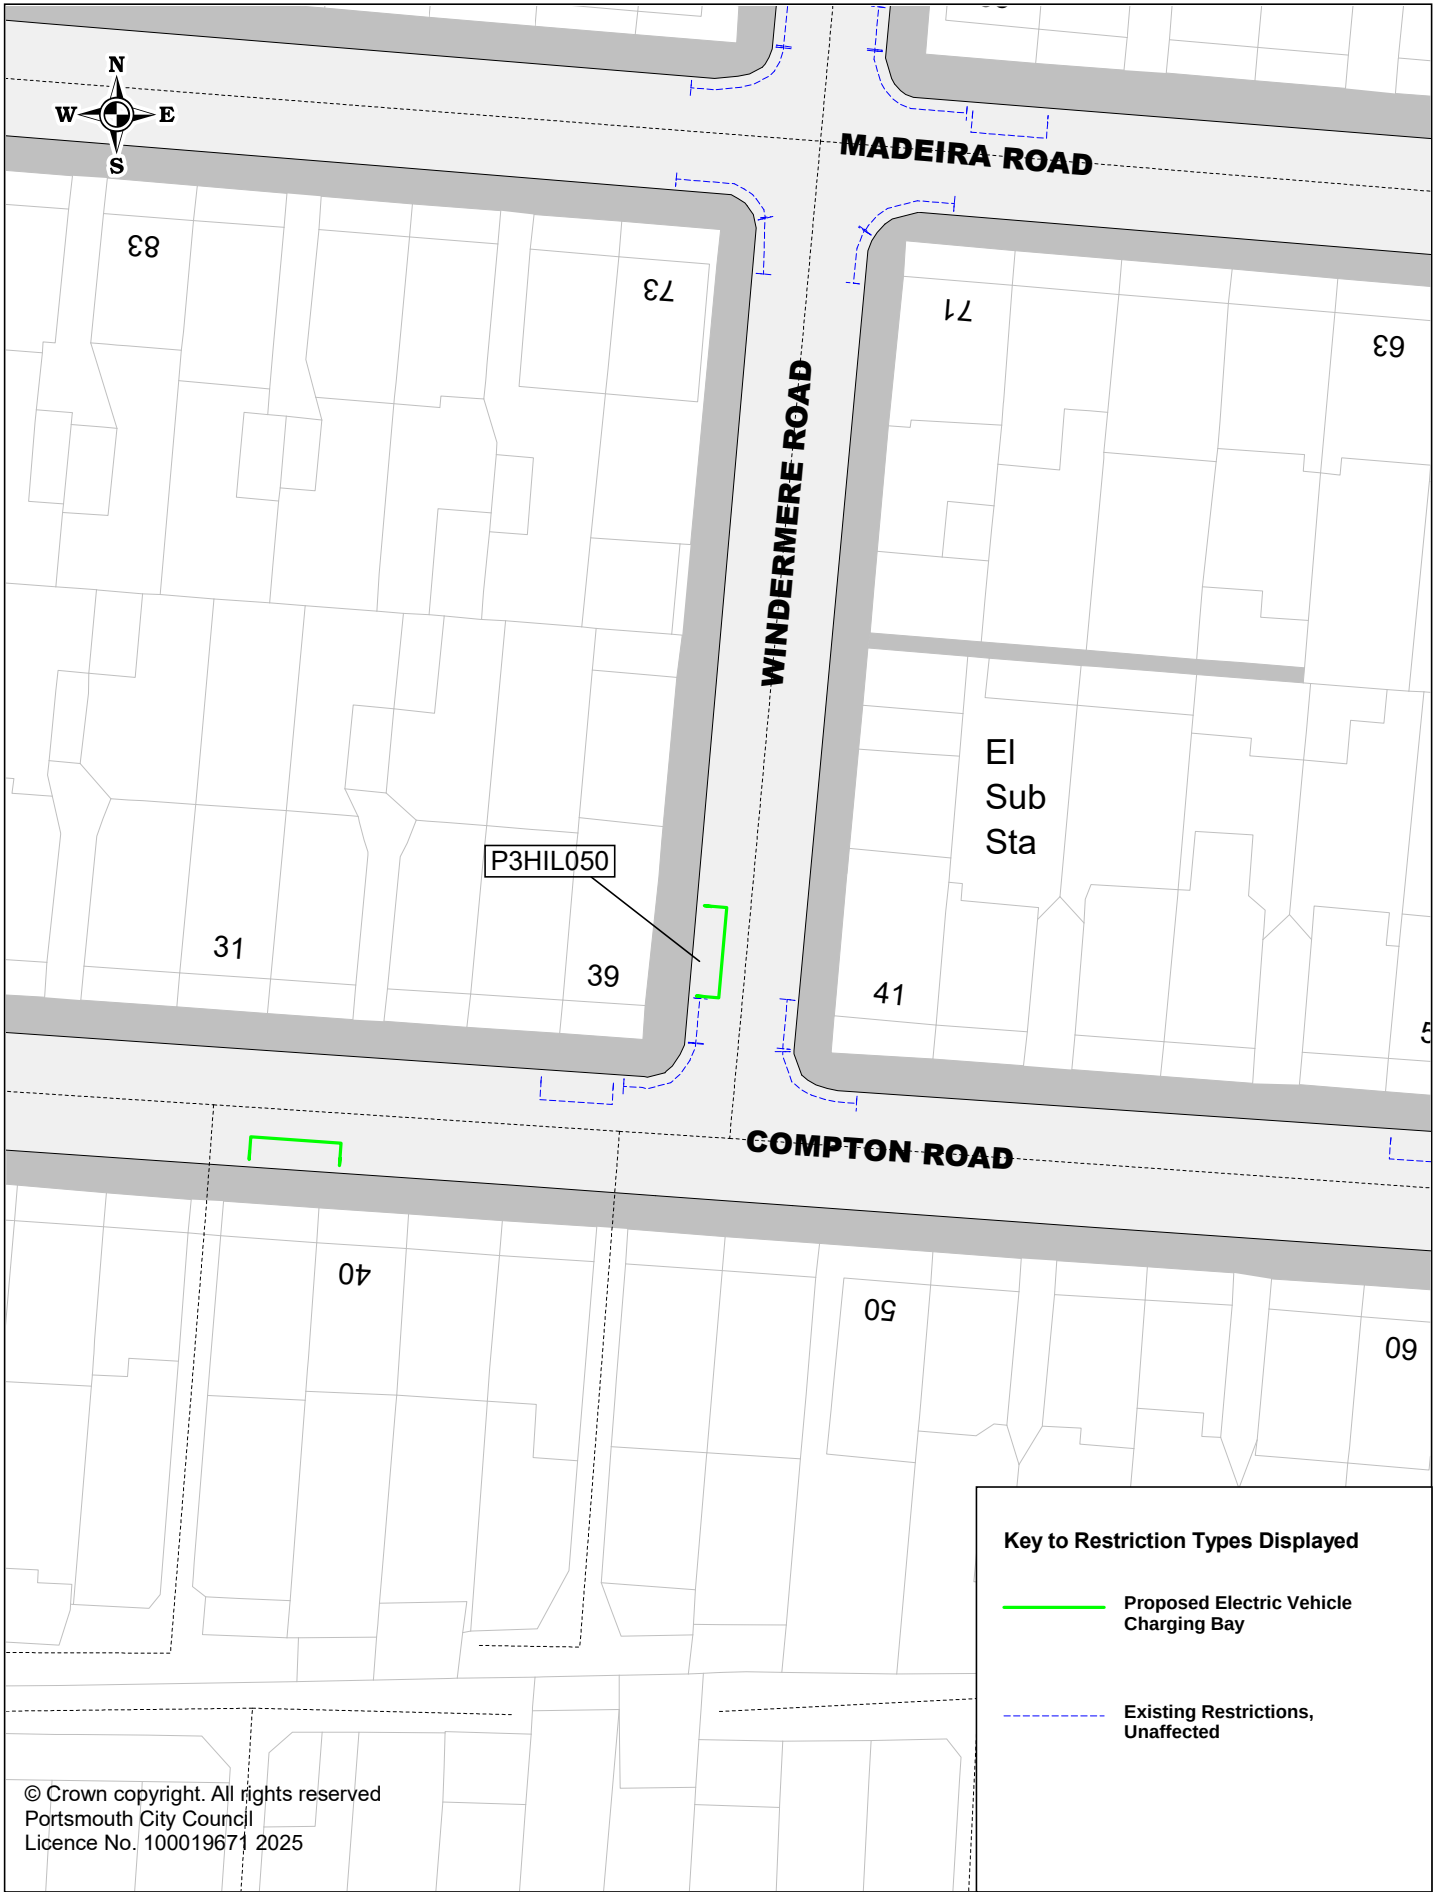

 Portsmouth CITY COUNCIL	Proposed Electric Vehicle Charging Bays P3HIL050 Windermere Road	SCALE	1 : 500
		DATE	10/01/2025
		DRAWING No.	P3HIL050
		DRAWN BY	Buchanan Consultants

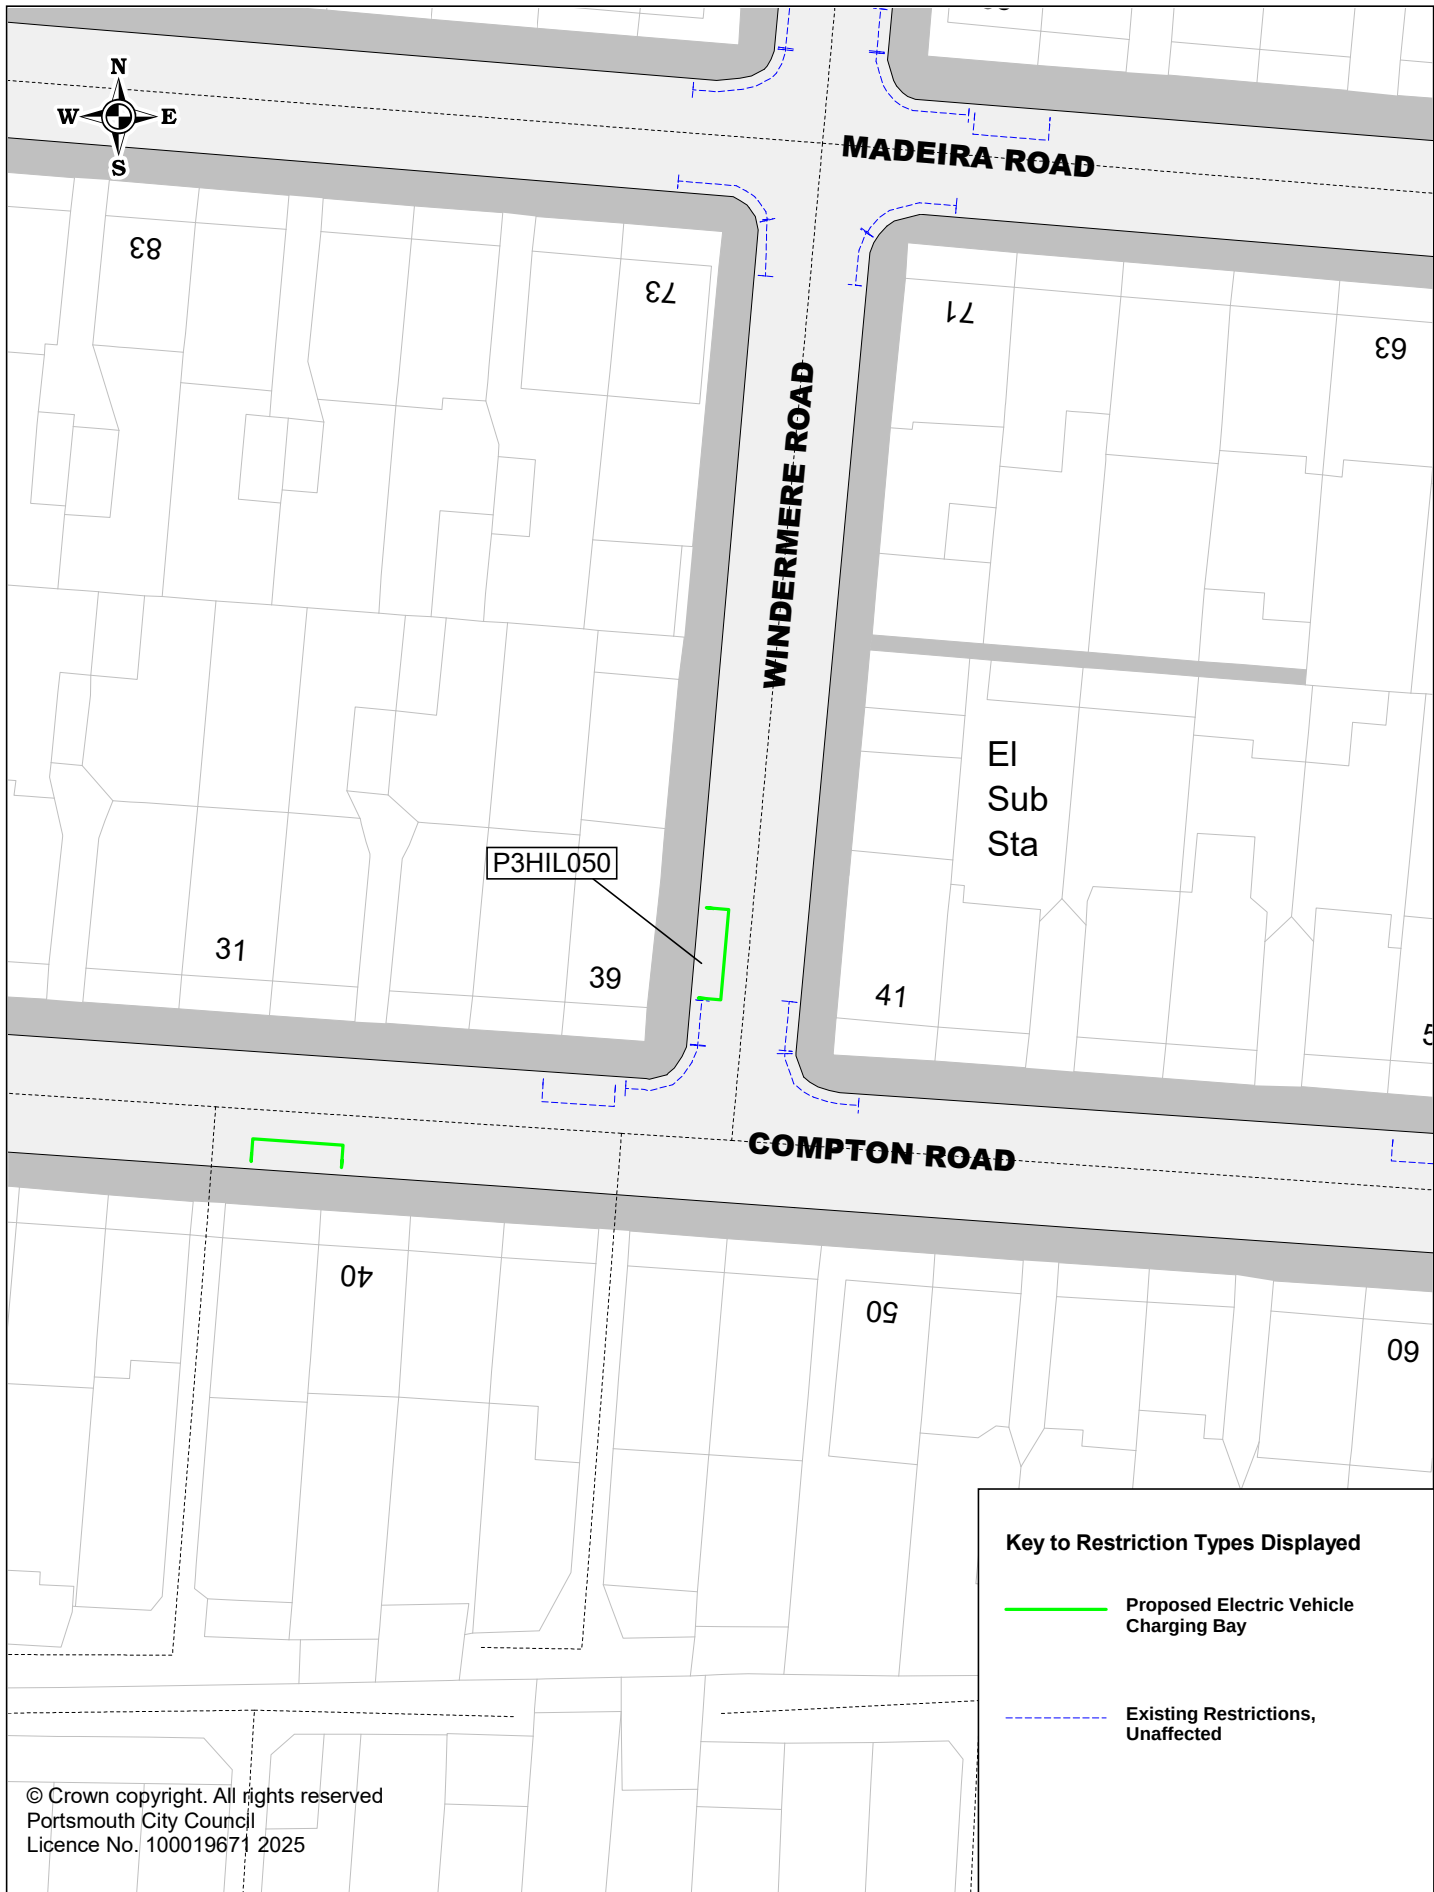

Key to Restriction Types Displayed


-  Proposed Electric Vehicle Charging Bay
-  Existing Restrictions, Unaffected

© Crown copyright. All rights reserved
Portsmouth City Council
Licence No. 100019671 2025



Proposed Electric Vehicle Charging Bays
P3HIL050 Windermere Road


SCALE	1 : 500
DATE	10/01/2025
DRAWING No.	P3HIL050
DRAWN BY	Buchanan Consultants

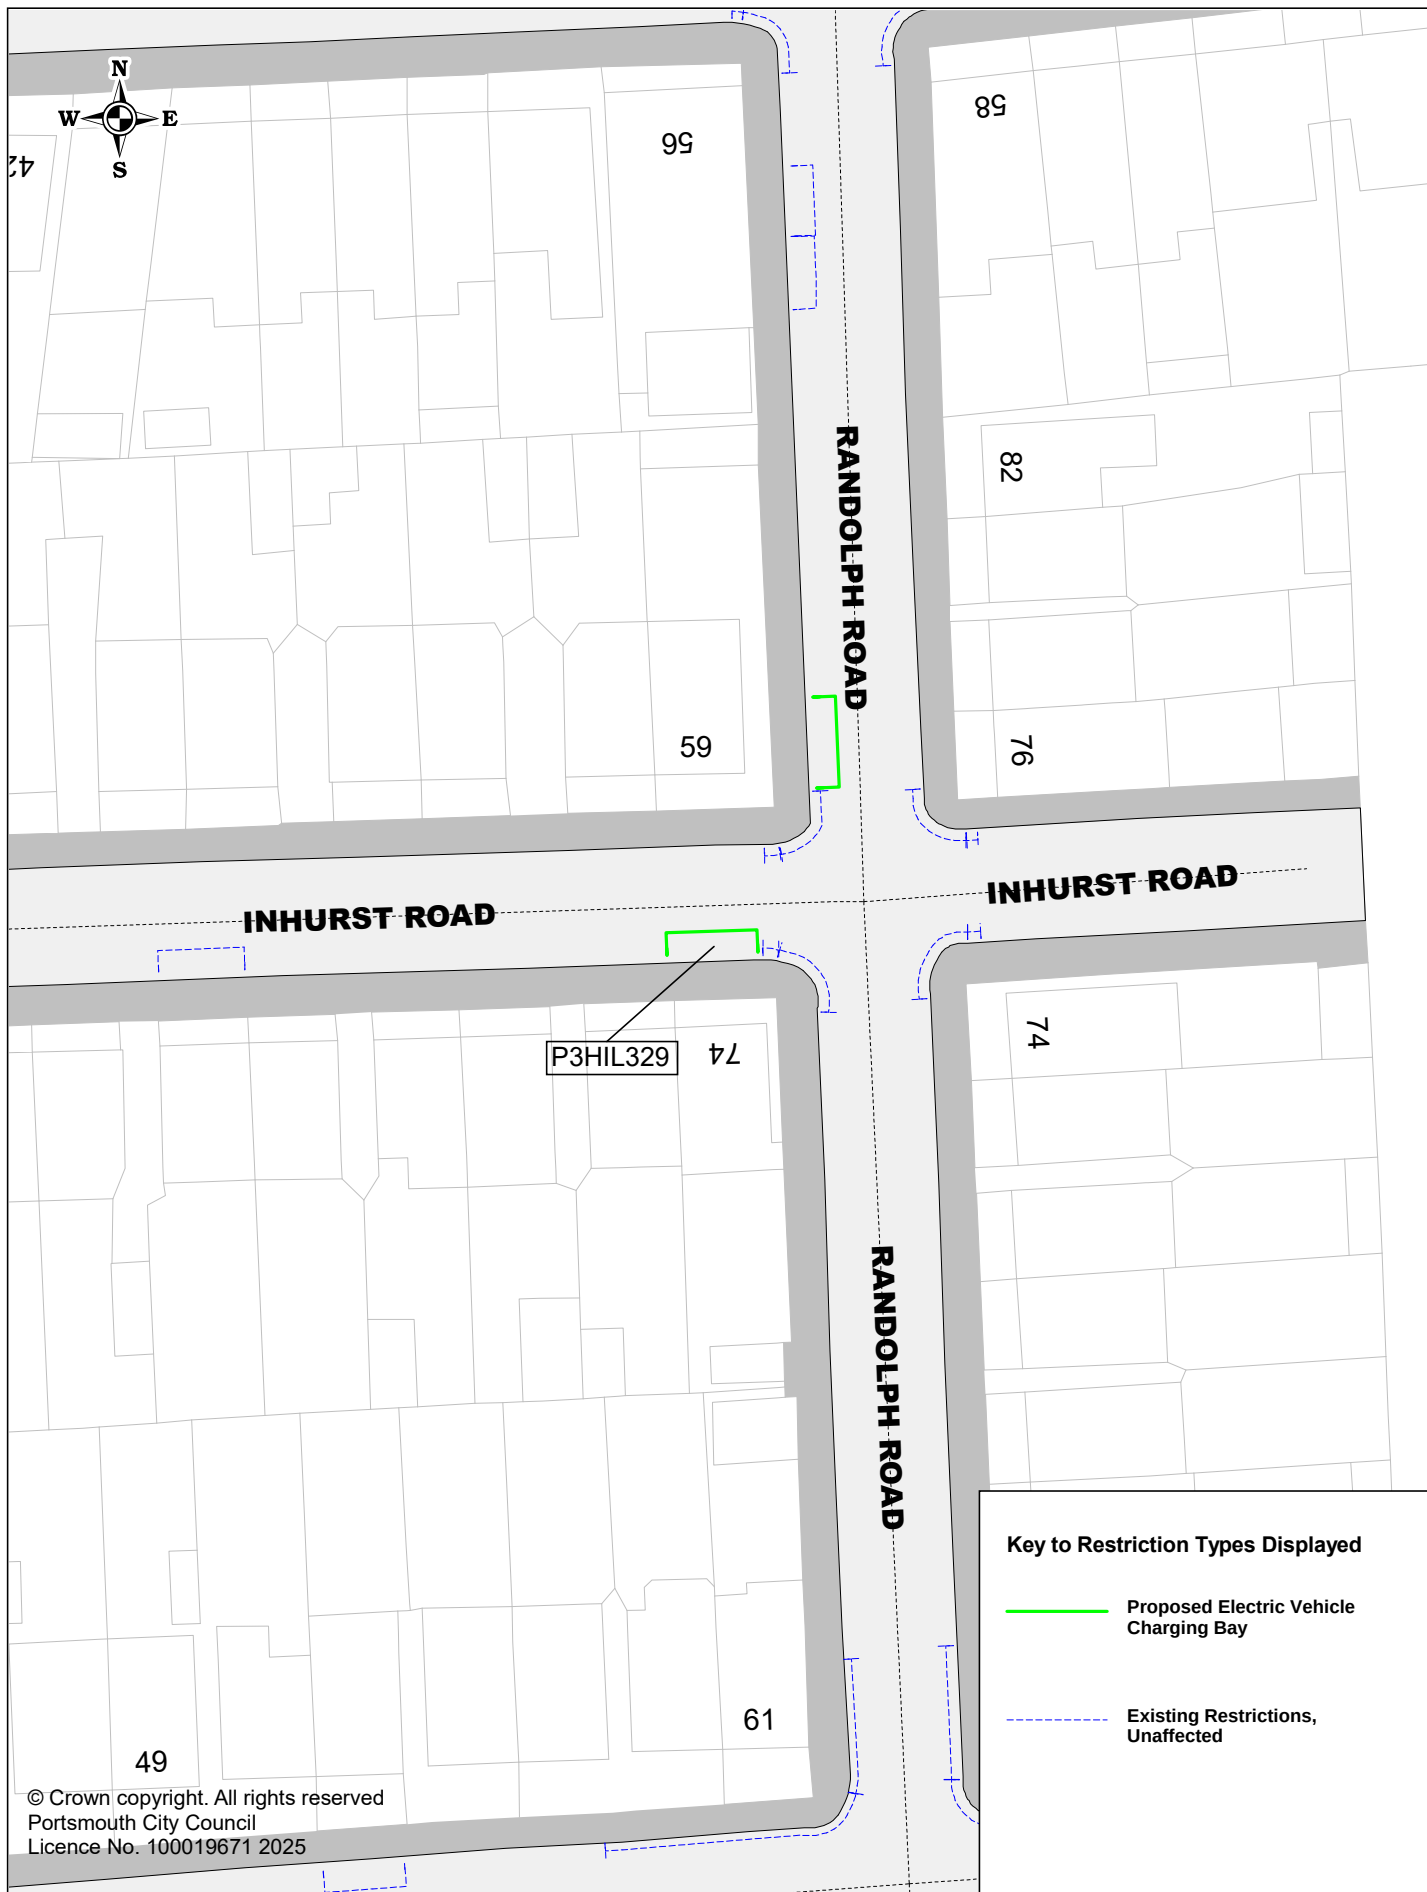


Proposed Electric Vehicle Charging Bays

P3HIL329 Inhurst Road

SCALE	1 : 500
DATE	15/01/2025
DRAWING No.	P3HIL329
DRAWN BY	Buchanan Consultants

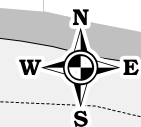

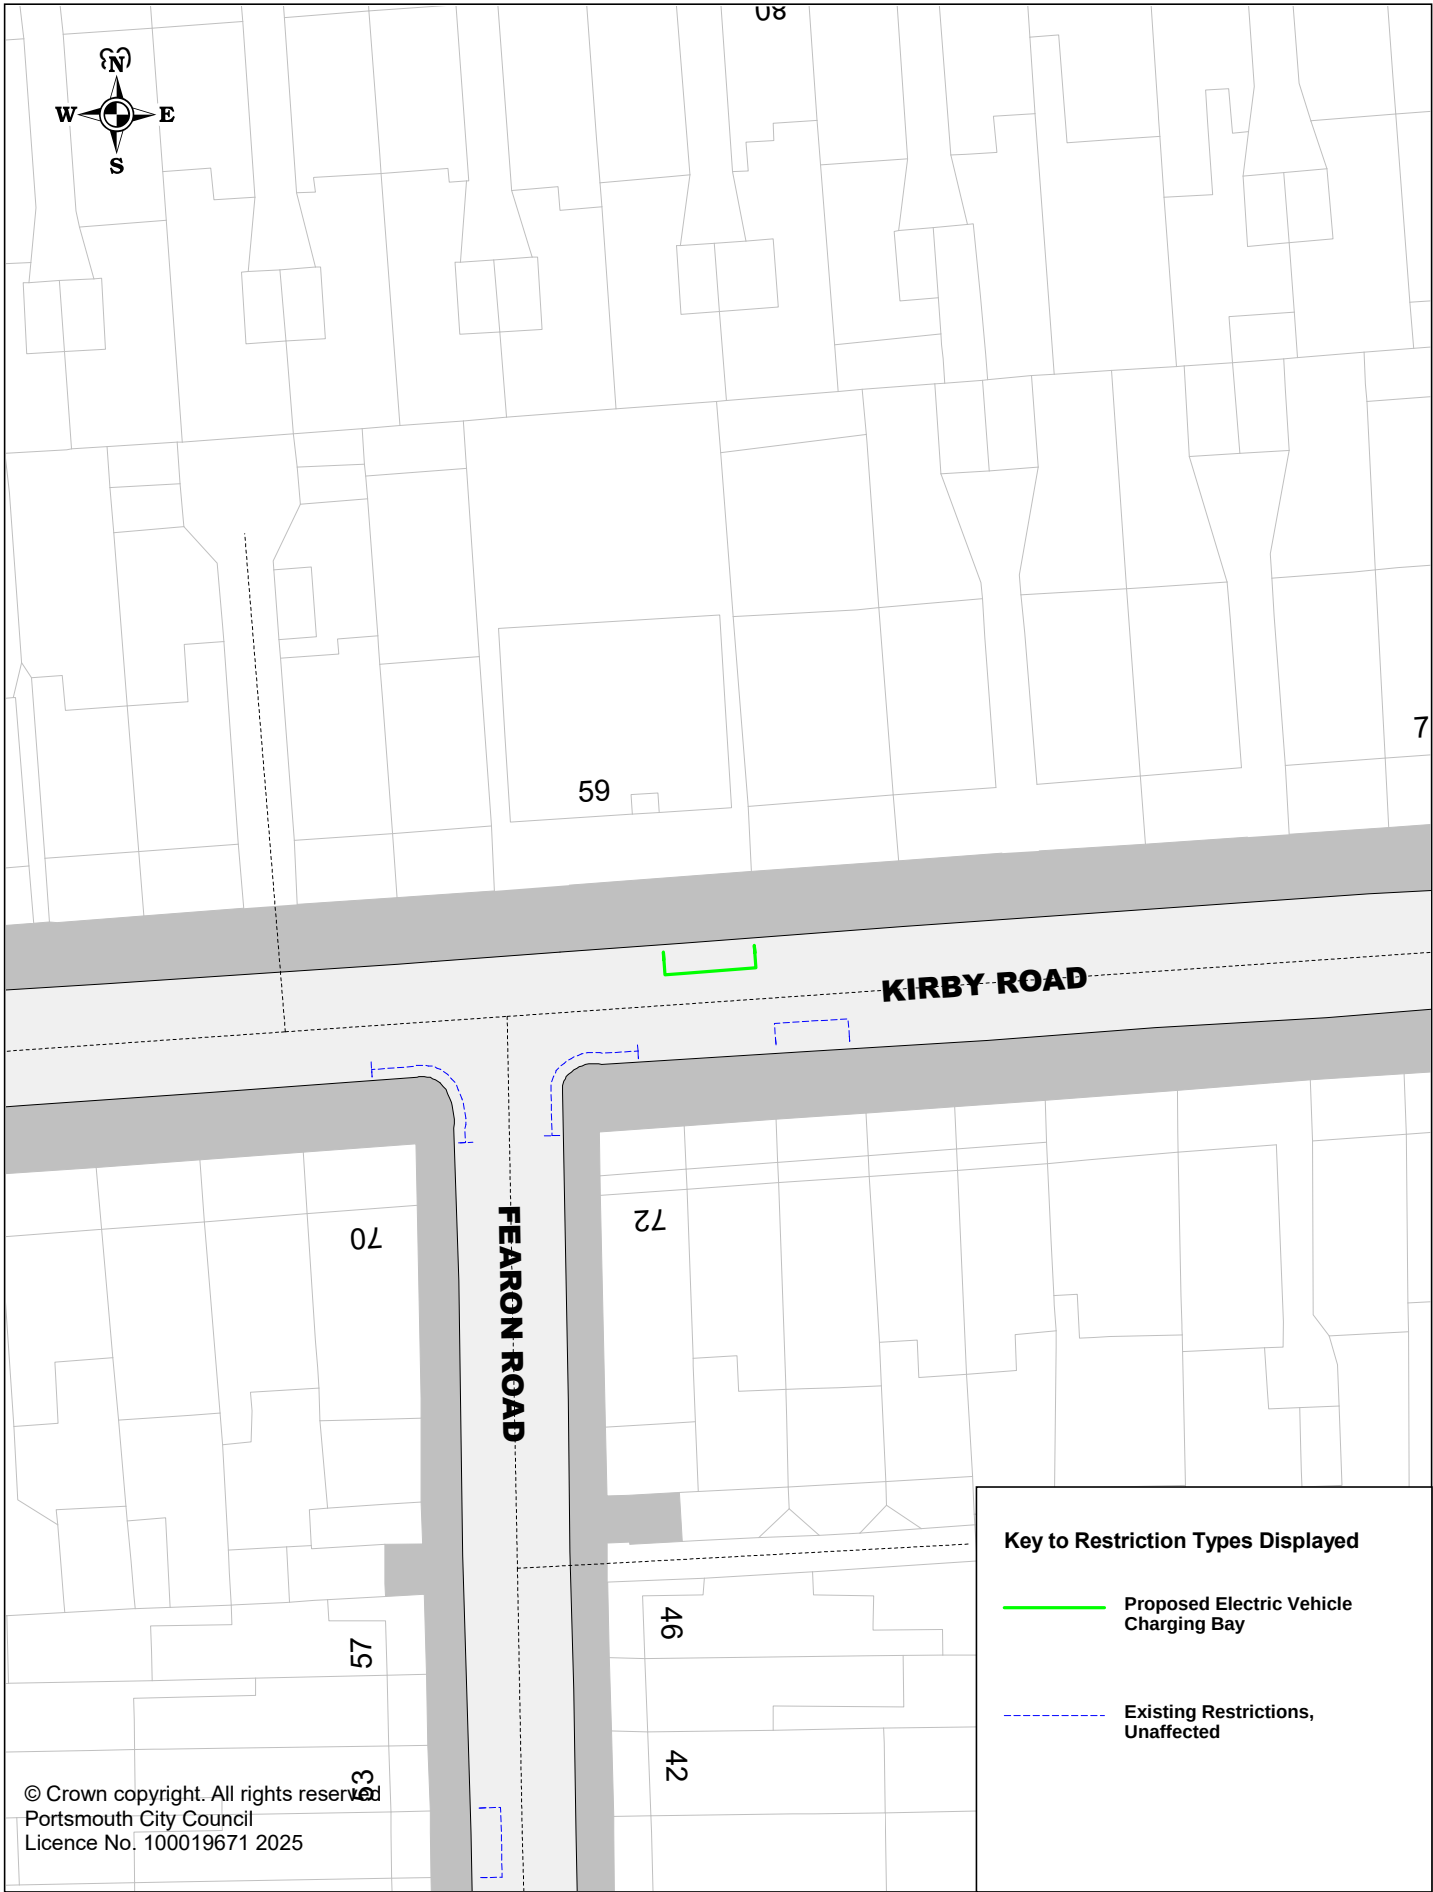

Key to Restriction Types Displayed

— Proposed Electric Vehicle Charging Bay


- - - Existing Restrictions, Unaffected

© Crown copyright. All rights reserved
Portsmouth City Council
Licence No. 100019671 2025



Proposed Electric Vehicle Charging Bays
P3HIL330 Kirby Road

SCALE	1 : 500
DATE	17/01/2025
DRAWING No.	P3HIL330
DRAWN BY	Buchanan Consultants

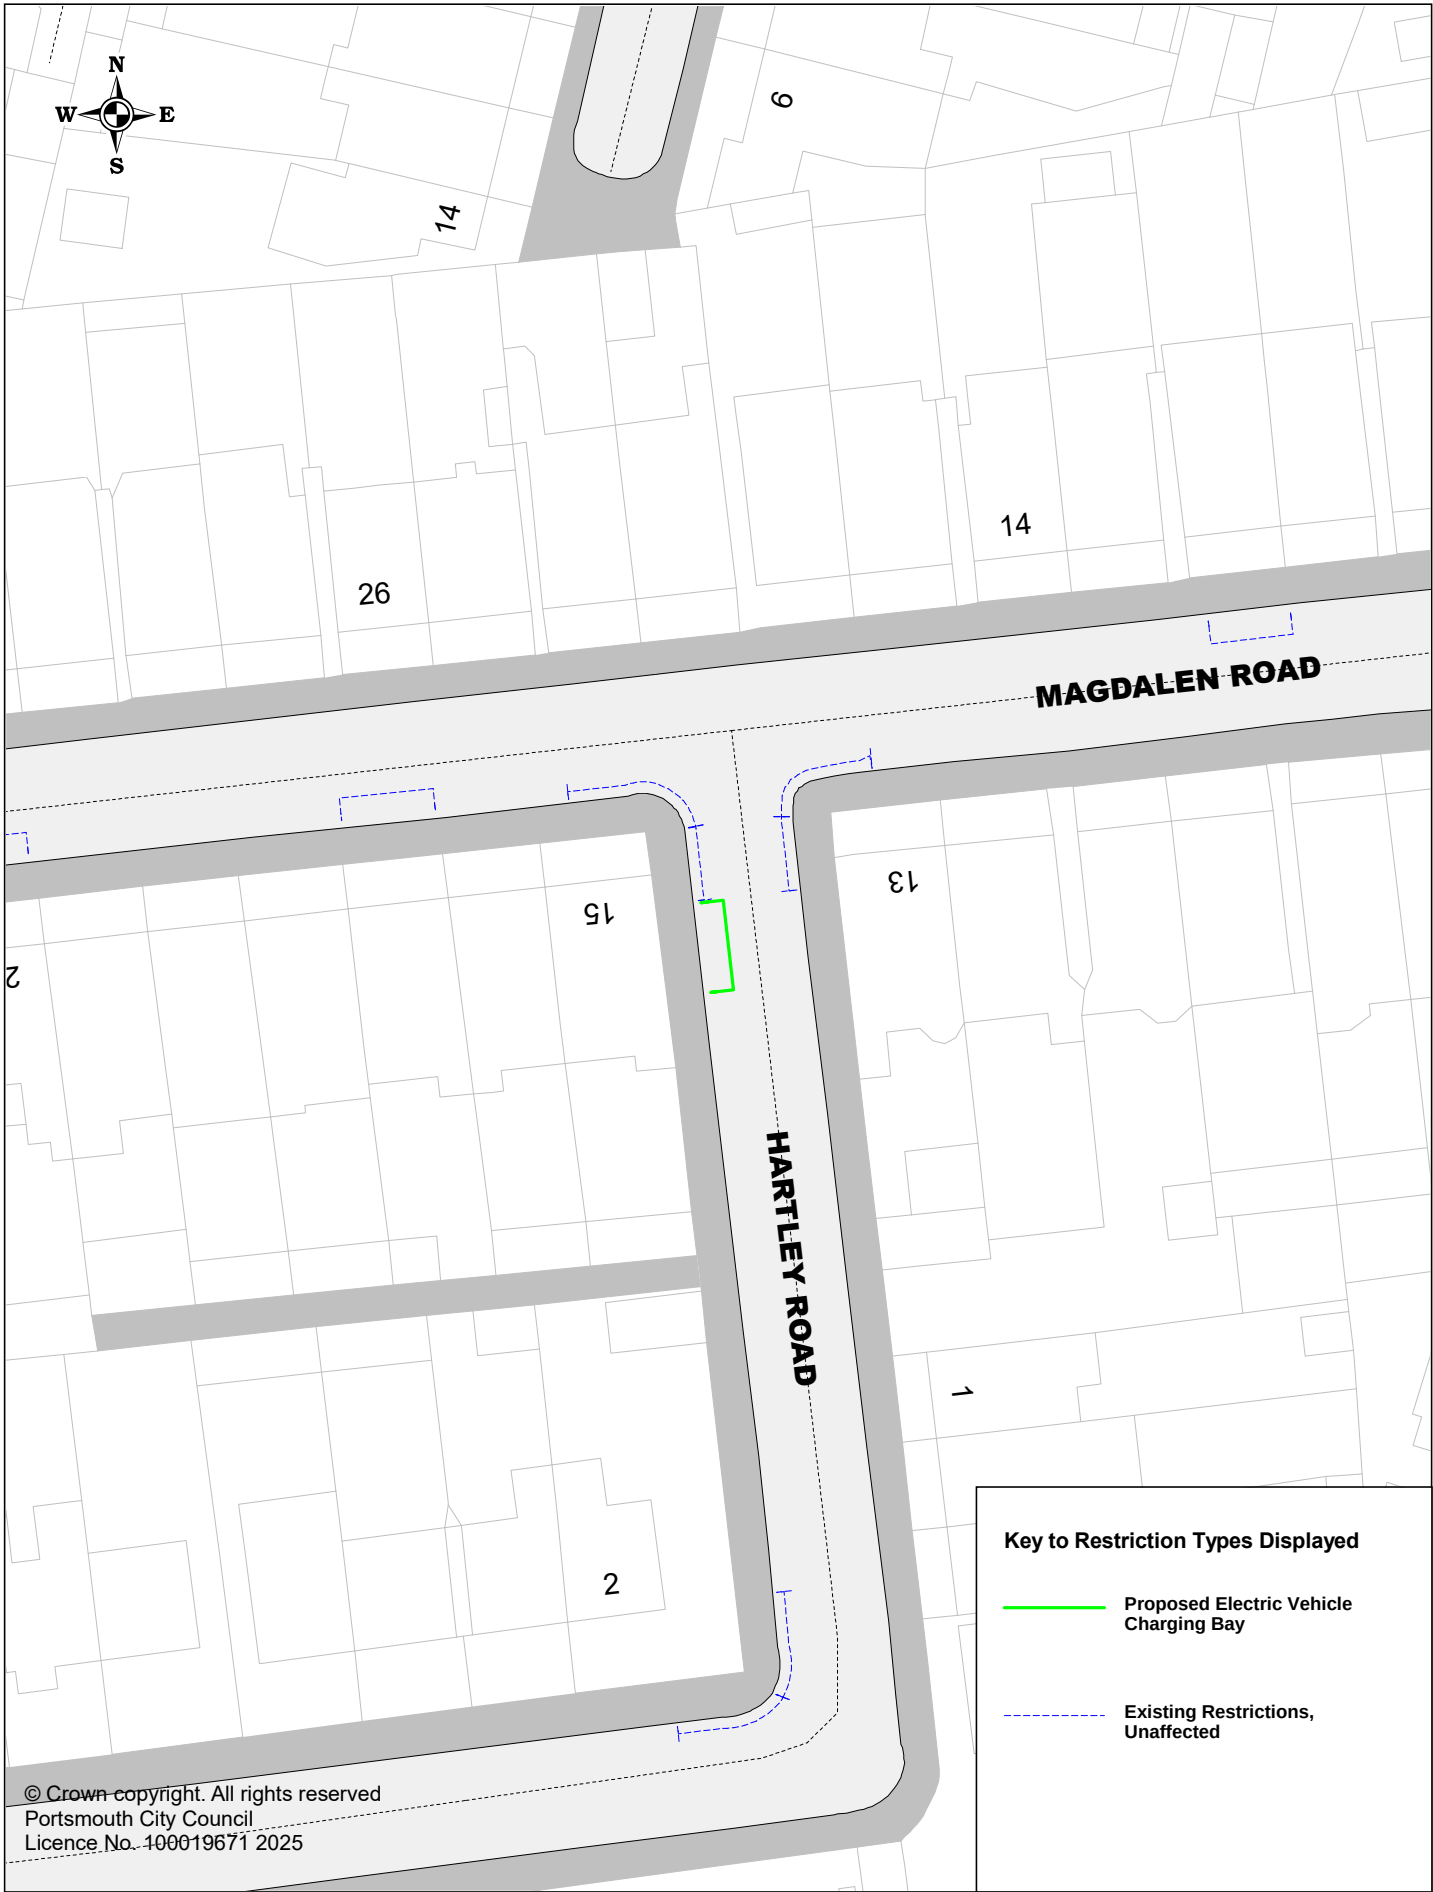

Key to Restriction Types Displayed

-  Proposed Electric Vehicle Charging Bay
-  Existing Restrictions, Unaffected


© Crown copyright. All rights reserved
Portsmouth City Council
Licence No. 400019671 2025




Portsmouth
CITY COUNCIL

Proposed Electric Vehicle Charging Bays
P3HIL177 Hartley Road

SCALE	1 : 500
DATE	10/01/2025
DRAWING No.	P3HIL177
DRAWN BY	Buchanan Consultants

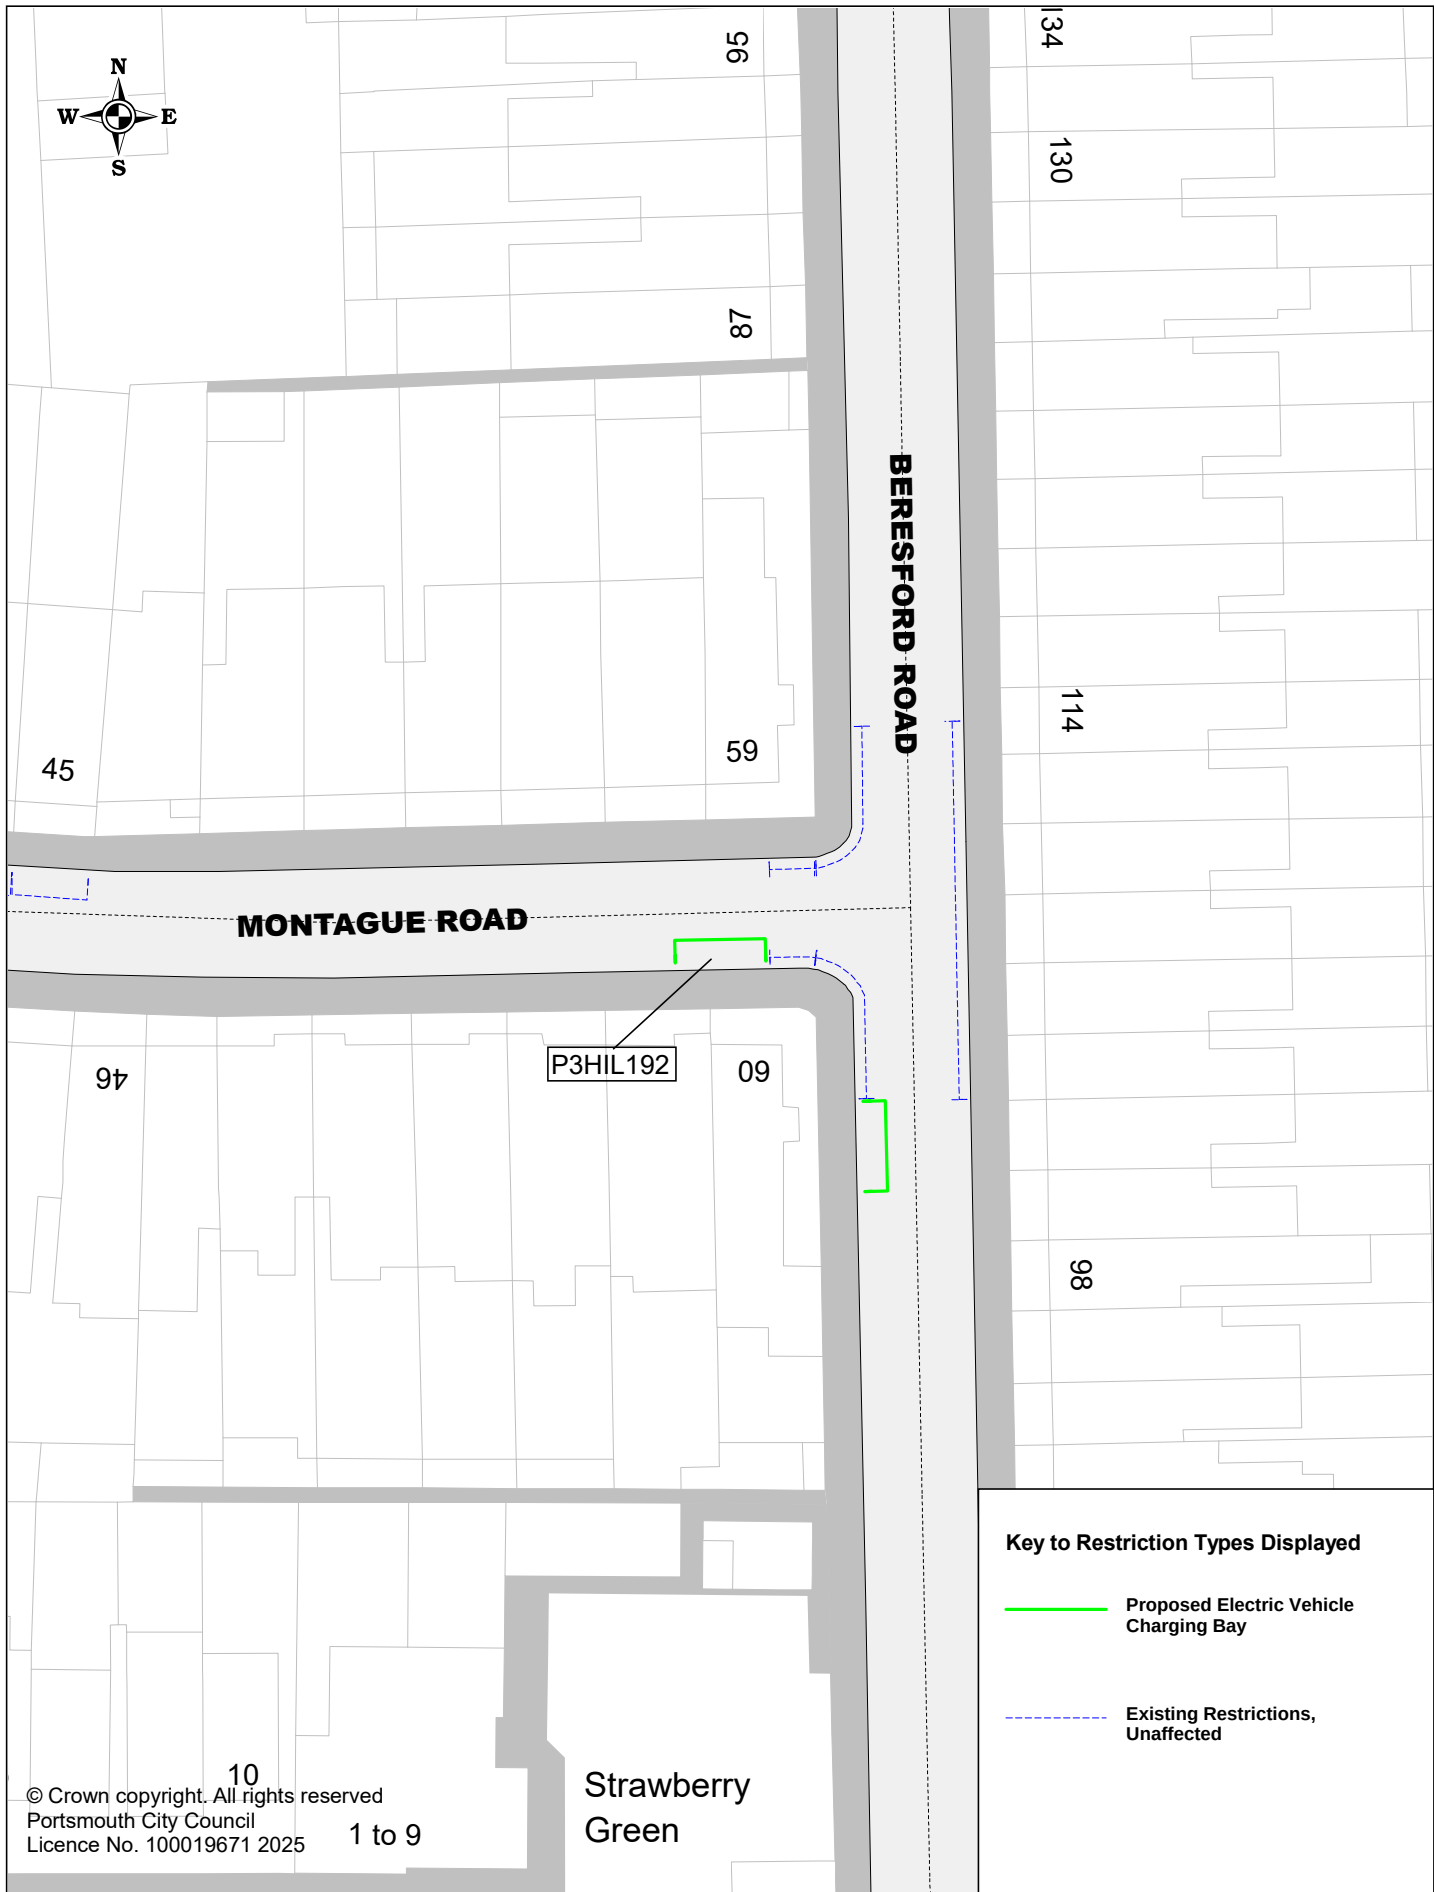

	Proposed Electric Vehicle Charging Bays P3HIL192 Montague Road	SCALE	1 : 500
		DATE	15/01/2025
		DRAWING No.	P3HIL192
		DRAWN BY	Buchanan Consultants

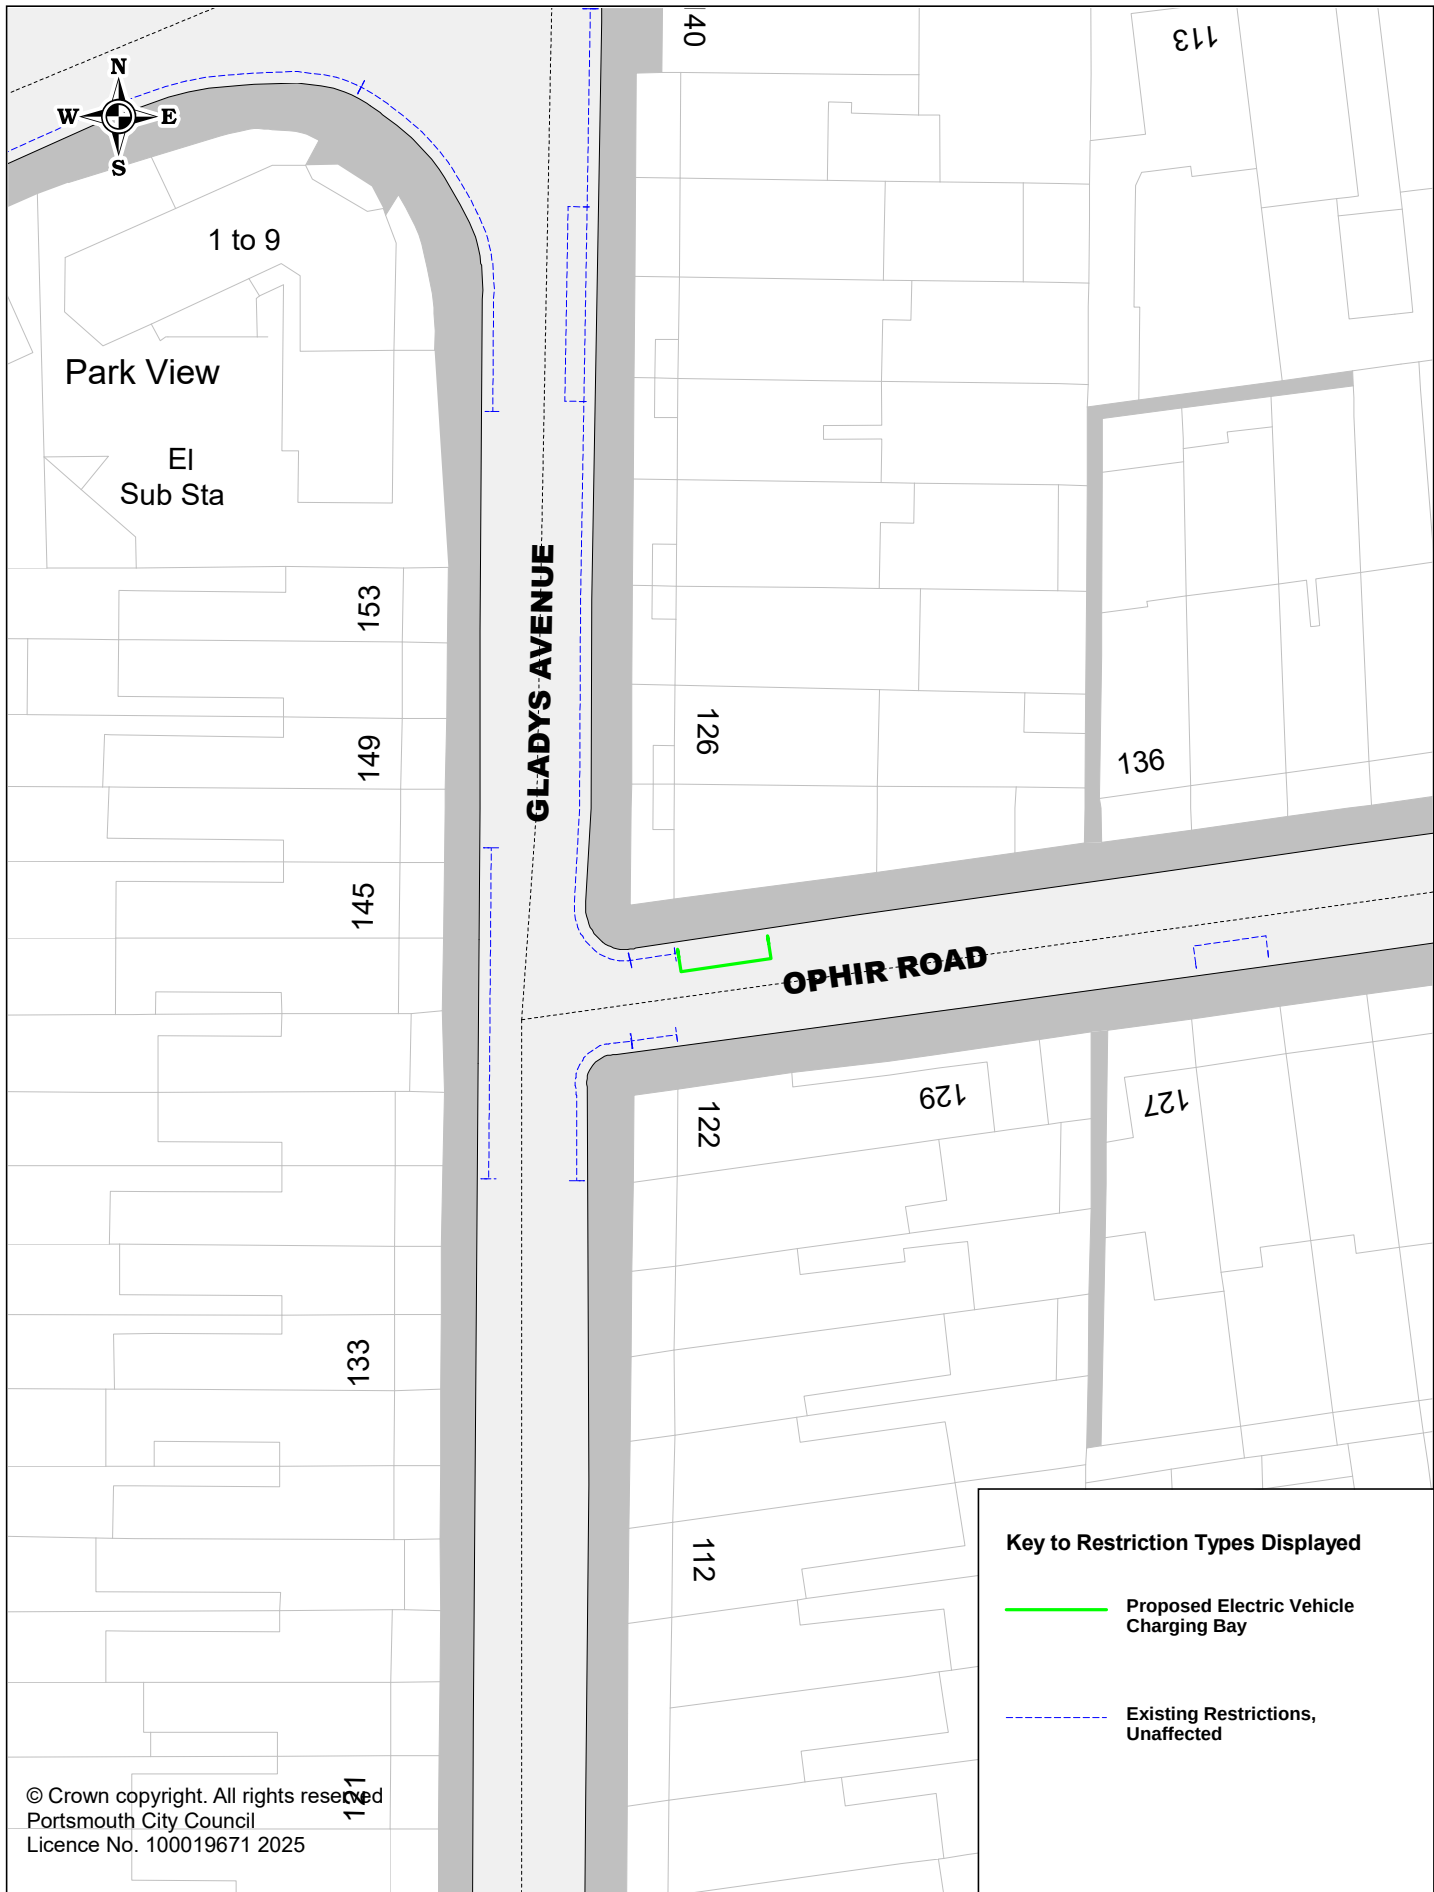


Portsmouth
CITY COUNCIL

Proposed Electric Vehicle Charging Bays

P3HIL212 Ophir Road

SCALE	1 : 500
DATE	02/01/2025
DRAWING No.	P3HIL212
DRAWN BY	Buchanan Consultants

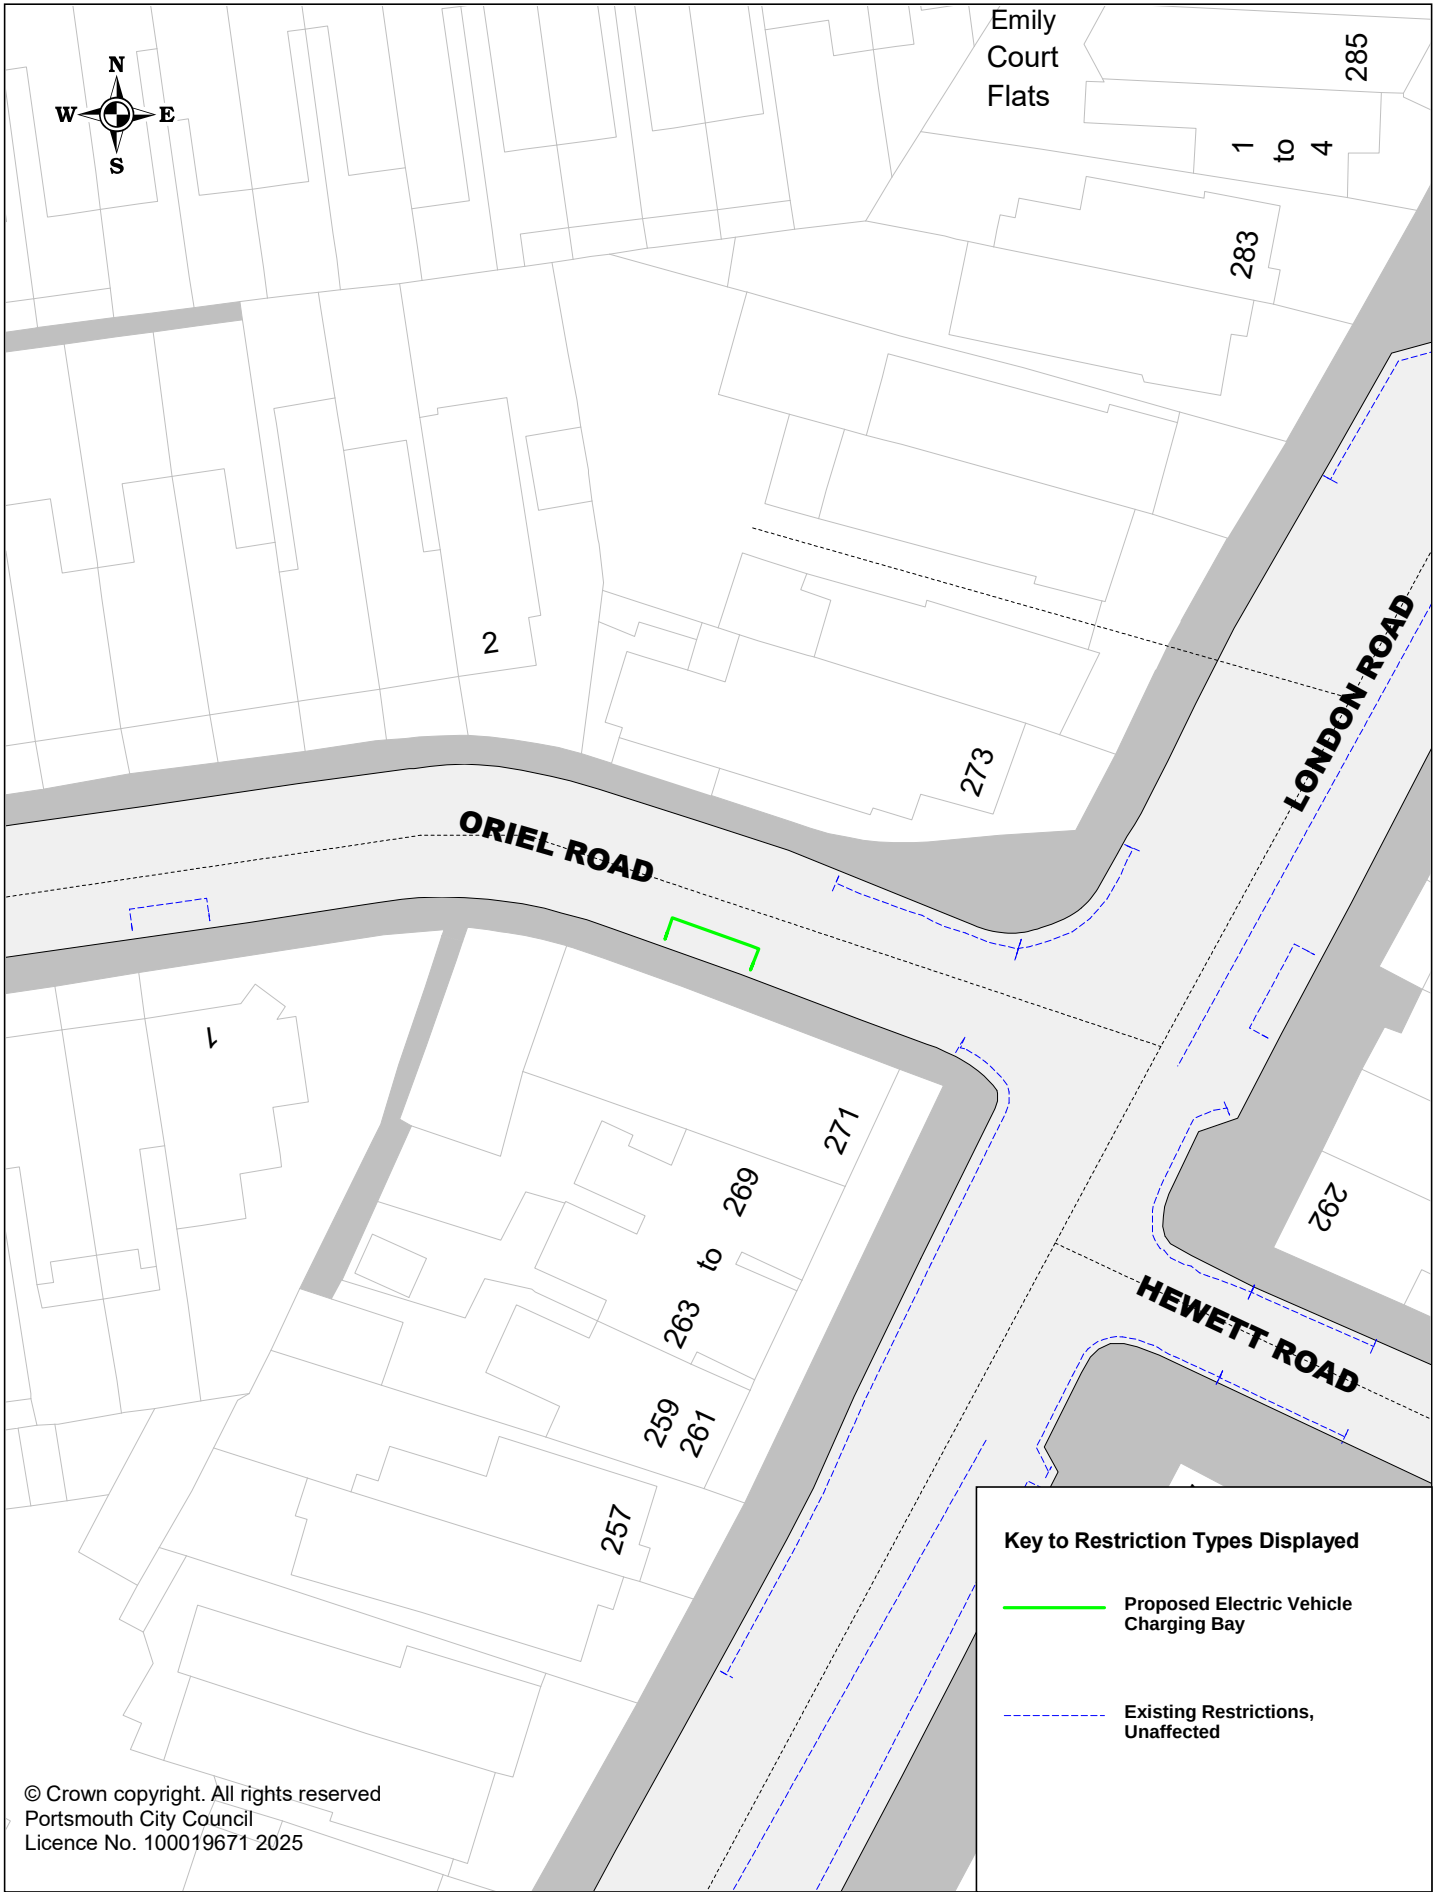

© Crown copyright. All rights reserved
Portsmouth City Council
Licence No. 100019671 2025


Key to Restriction Types Displayed

- Proposed Electric Vehicle Charging Bay
- Existing Restrictions, Unaffected



Proposed Electric Vehicle Charging Bays
P3HIL213 Oriel Road

SCALE	1 : 500
DATE	02/01/2025
DRAWING No.	P3HIL213
DRAWN BY	Buchanan Consultants

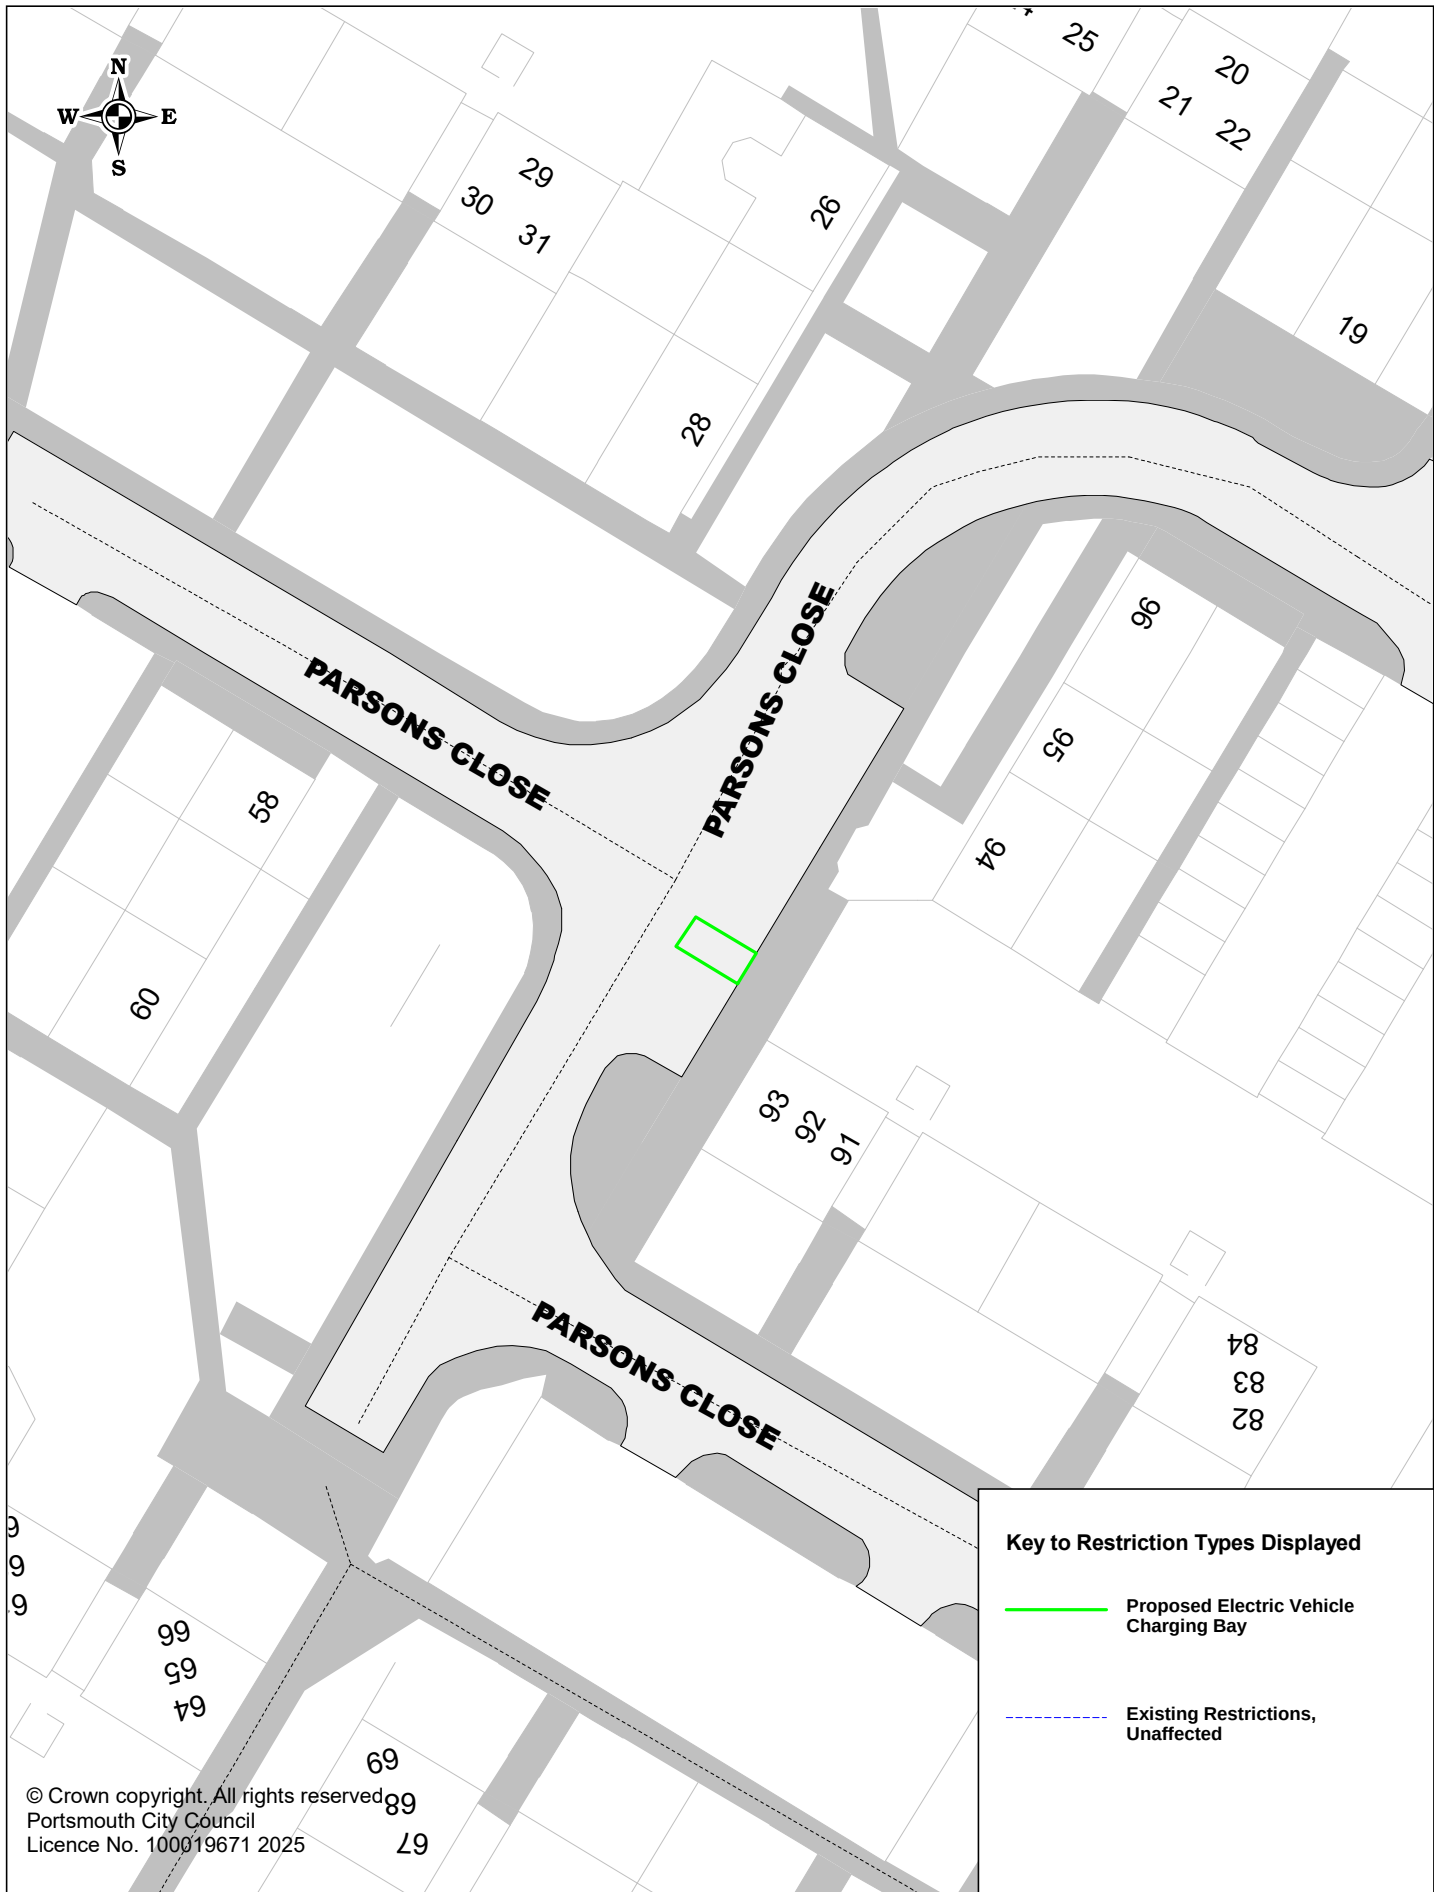

Key to Restriction Types Displayed

— Proposed Electric Vehicle Charging Bay


--- Existing Restrictions, Unaffected

© Crown copyright. All rights reserved
 Portsmouth City Council
 Licence No. 100019671 2025



Proposed Electric Vehicle Charging Bays
 P3HIL217 Parsons Close

SCALE	1 : 500
DATE	10/01/2025
DRAWING No.	P3HIL217
DRAWN BY	Buchanan Consultants

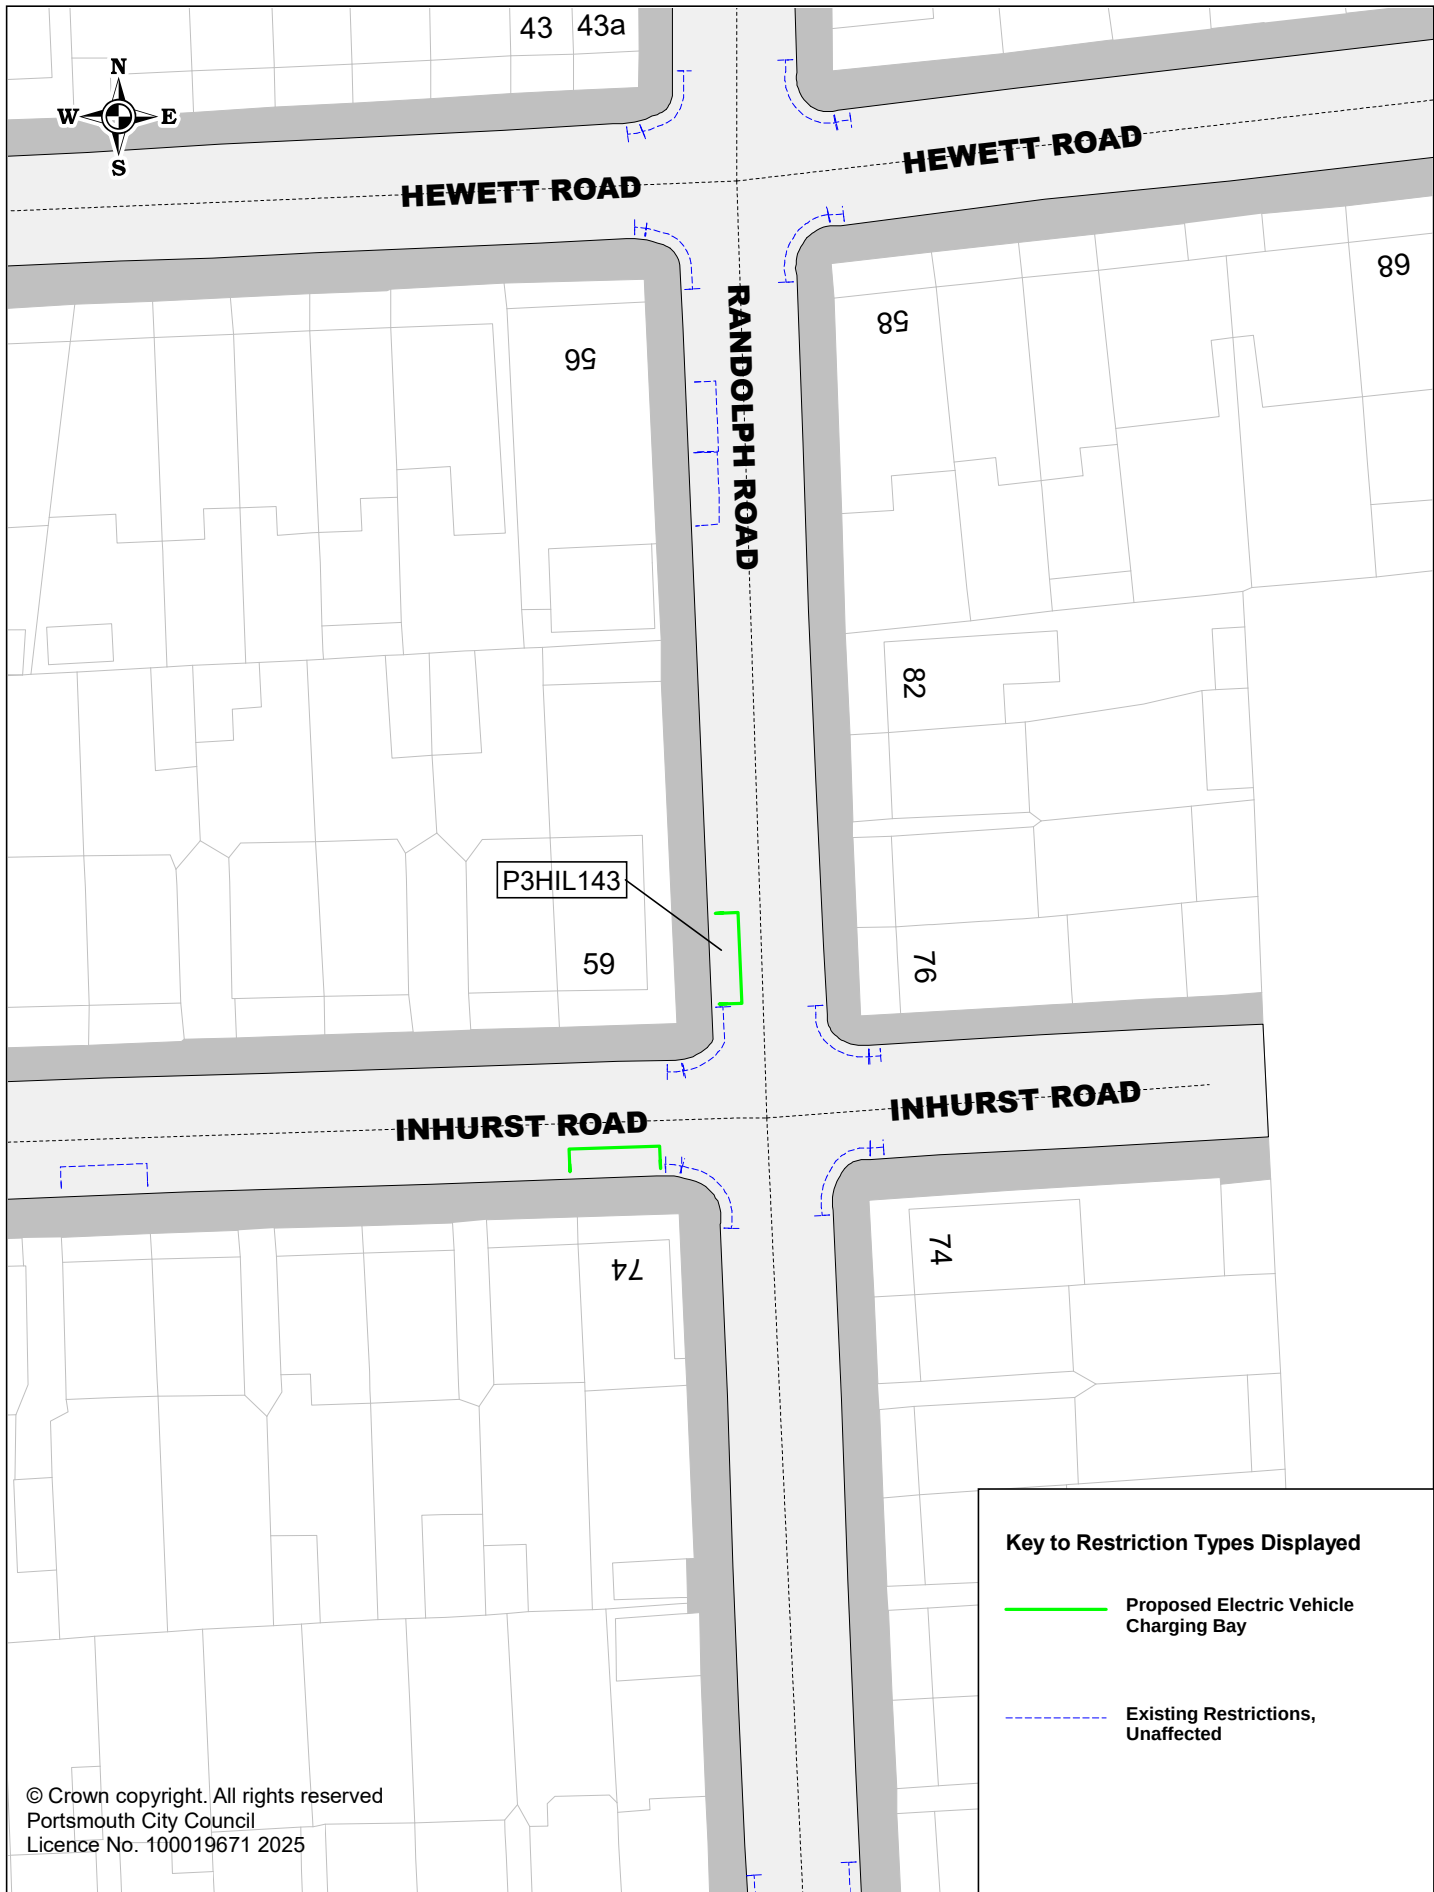

© Crown copyright. All rights reserved
 Portsmouth City Council
 Licence No. 100019671 2025

Key to Restriction Types Displayed

- Proposed Electric Vehicle Charging Bay
- - - Existing Restrictions, Unaffected




Portsmouth
CITY COUNCIL

Proposed Electric Vehicle Charging Bays

P3HIL143 Randolph Road


SCALE	1 : 500
DATE	15/01/2025
DRAWING No.	P3HIL143
DRAWN BY	Buchanan Consultants

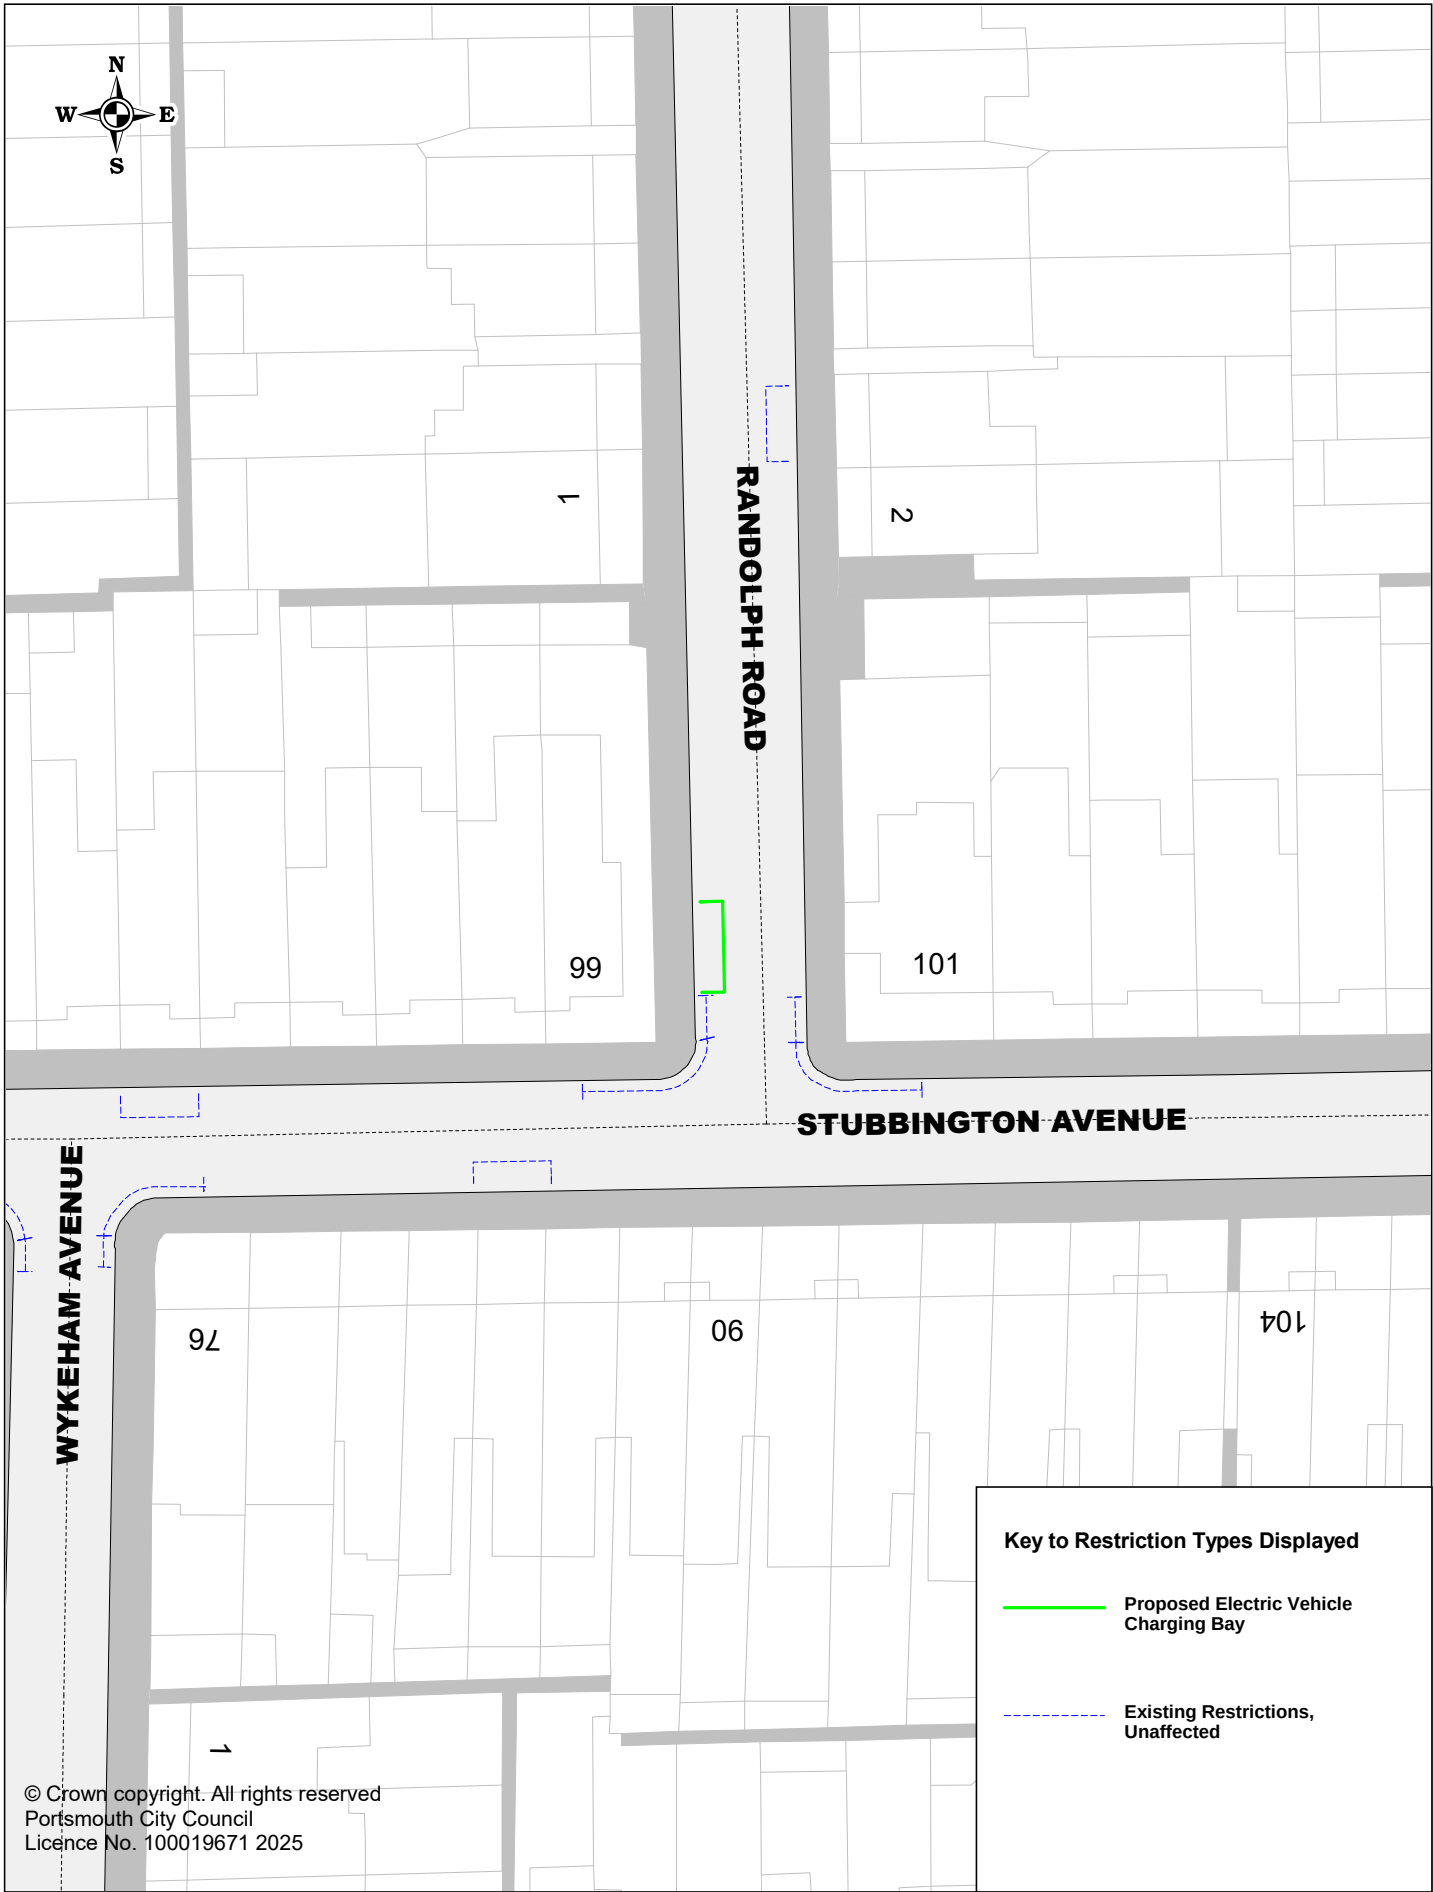

Portsmouth
CITY COUNCIL

Proposed Electric Vehicle Charging Bays
P3HIL241 Randolph Road


SCALE	1 : 500
DATE	03/01/2025
DRAWING No.	P3HIL241
DRAWN BY	Buchanan Consultants

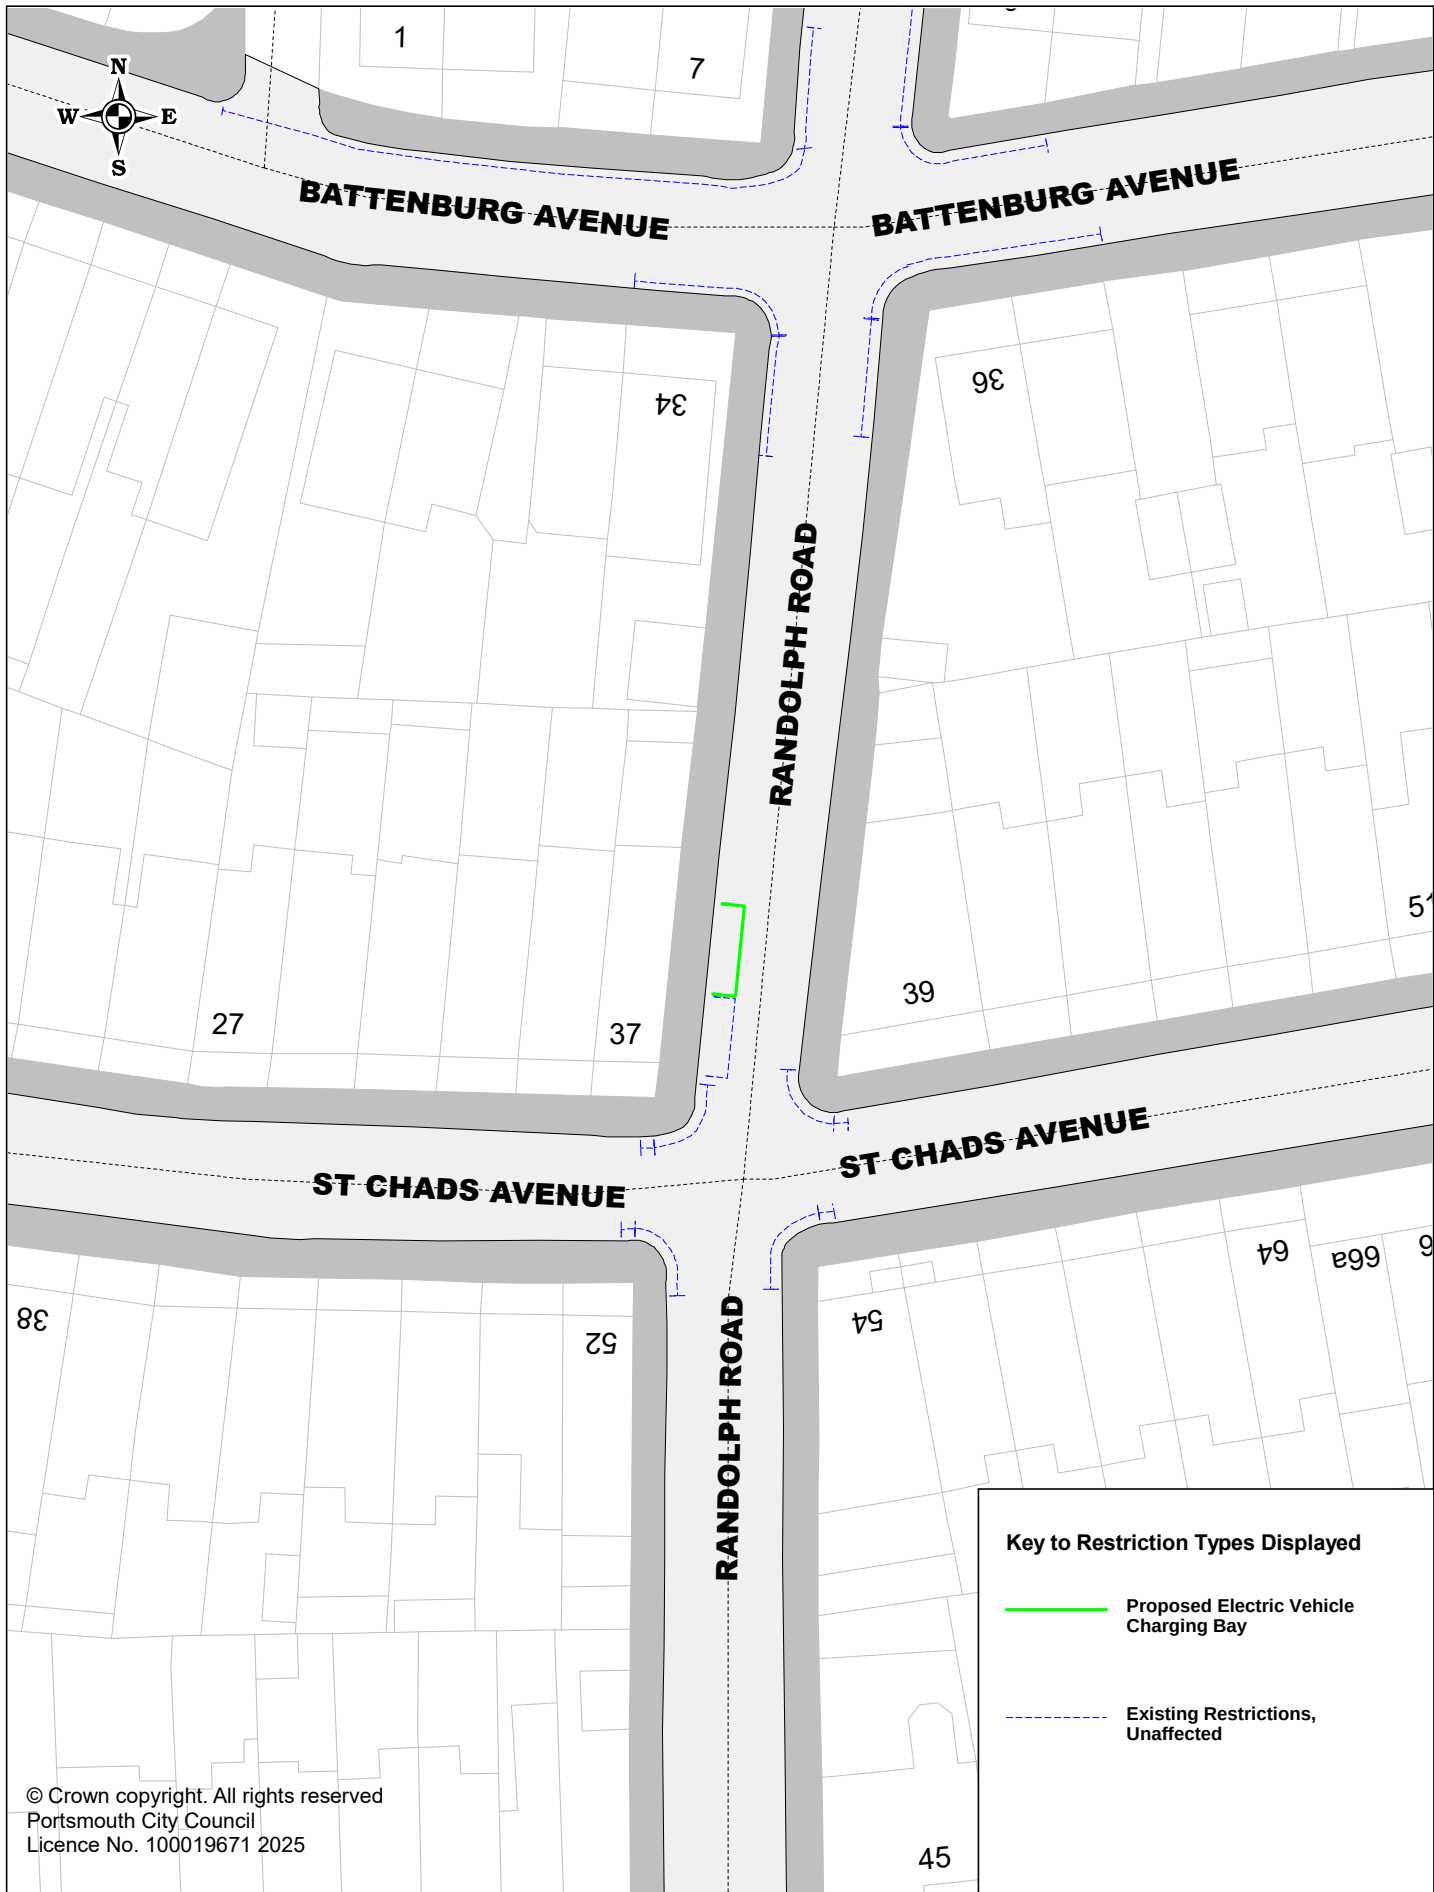

Proposed Electric Vehicle Charging Bays

P3HIL267 Randolph Road


SCALE	1 : 500
DATE	15/01/2025
DRAWING No.	P3HIL267
DRAWN BY	Buchanan Consultants

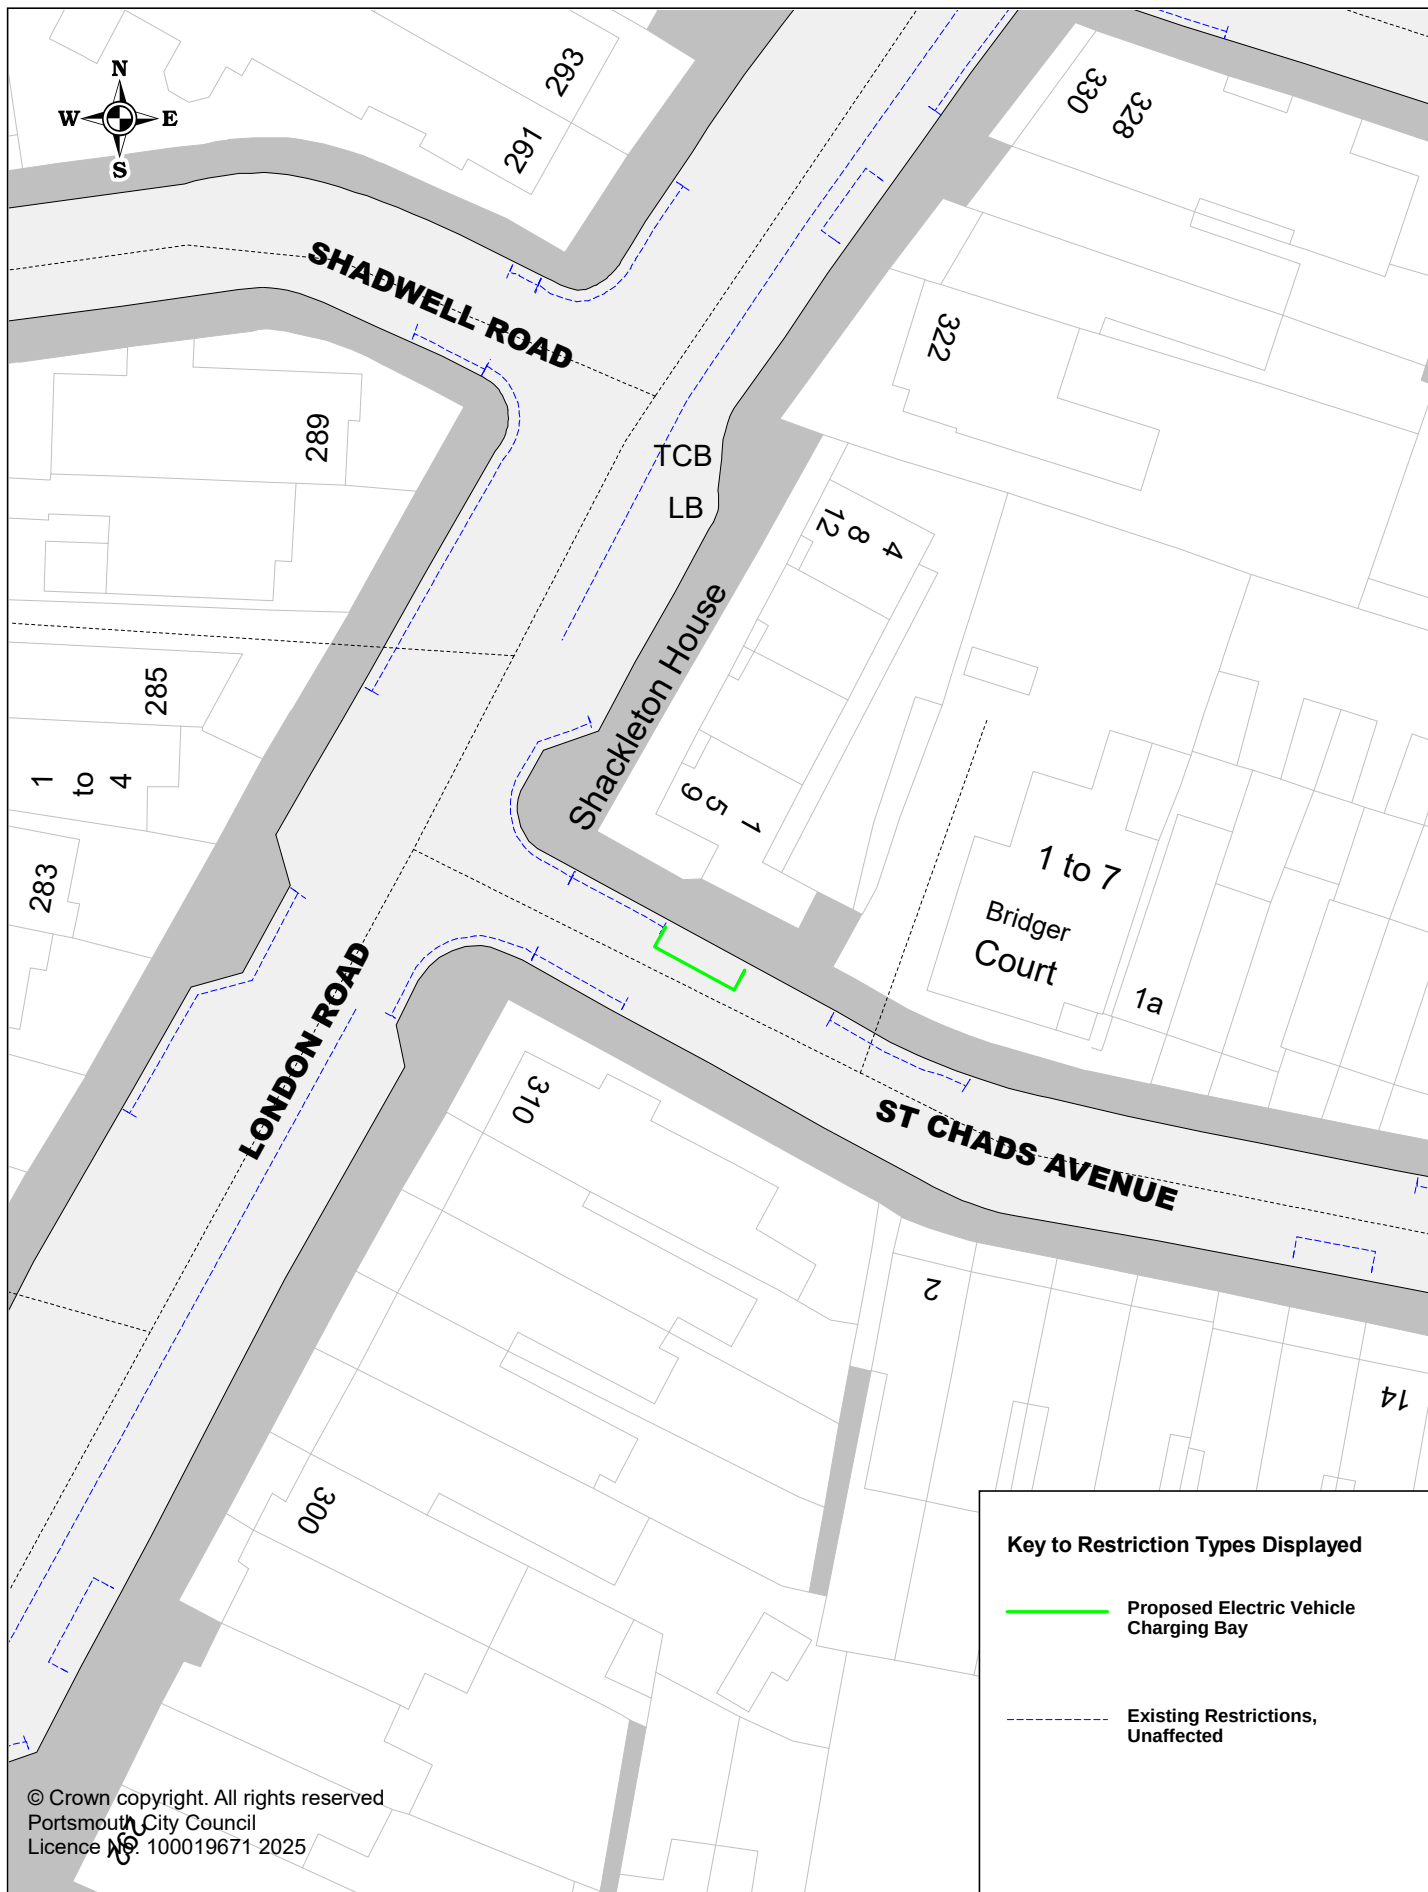

Proposed Electric Vehicle Charging Bays

P3HIL339 St Chad's Avenue

SCALE	1 : 500
DATE	10/01/2025
DRAWING No.	P3HIL339
DRAWN BY	Buchanan Consultants

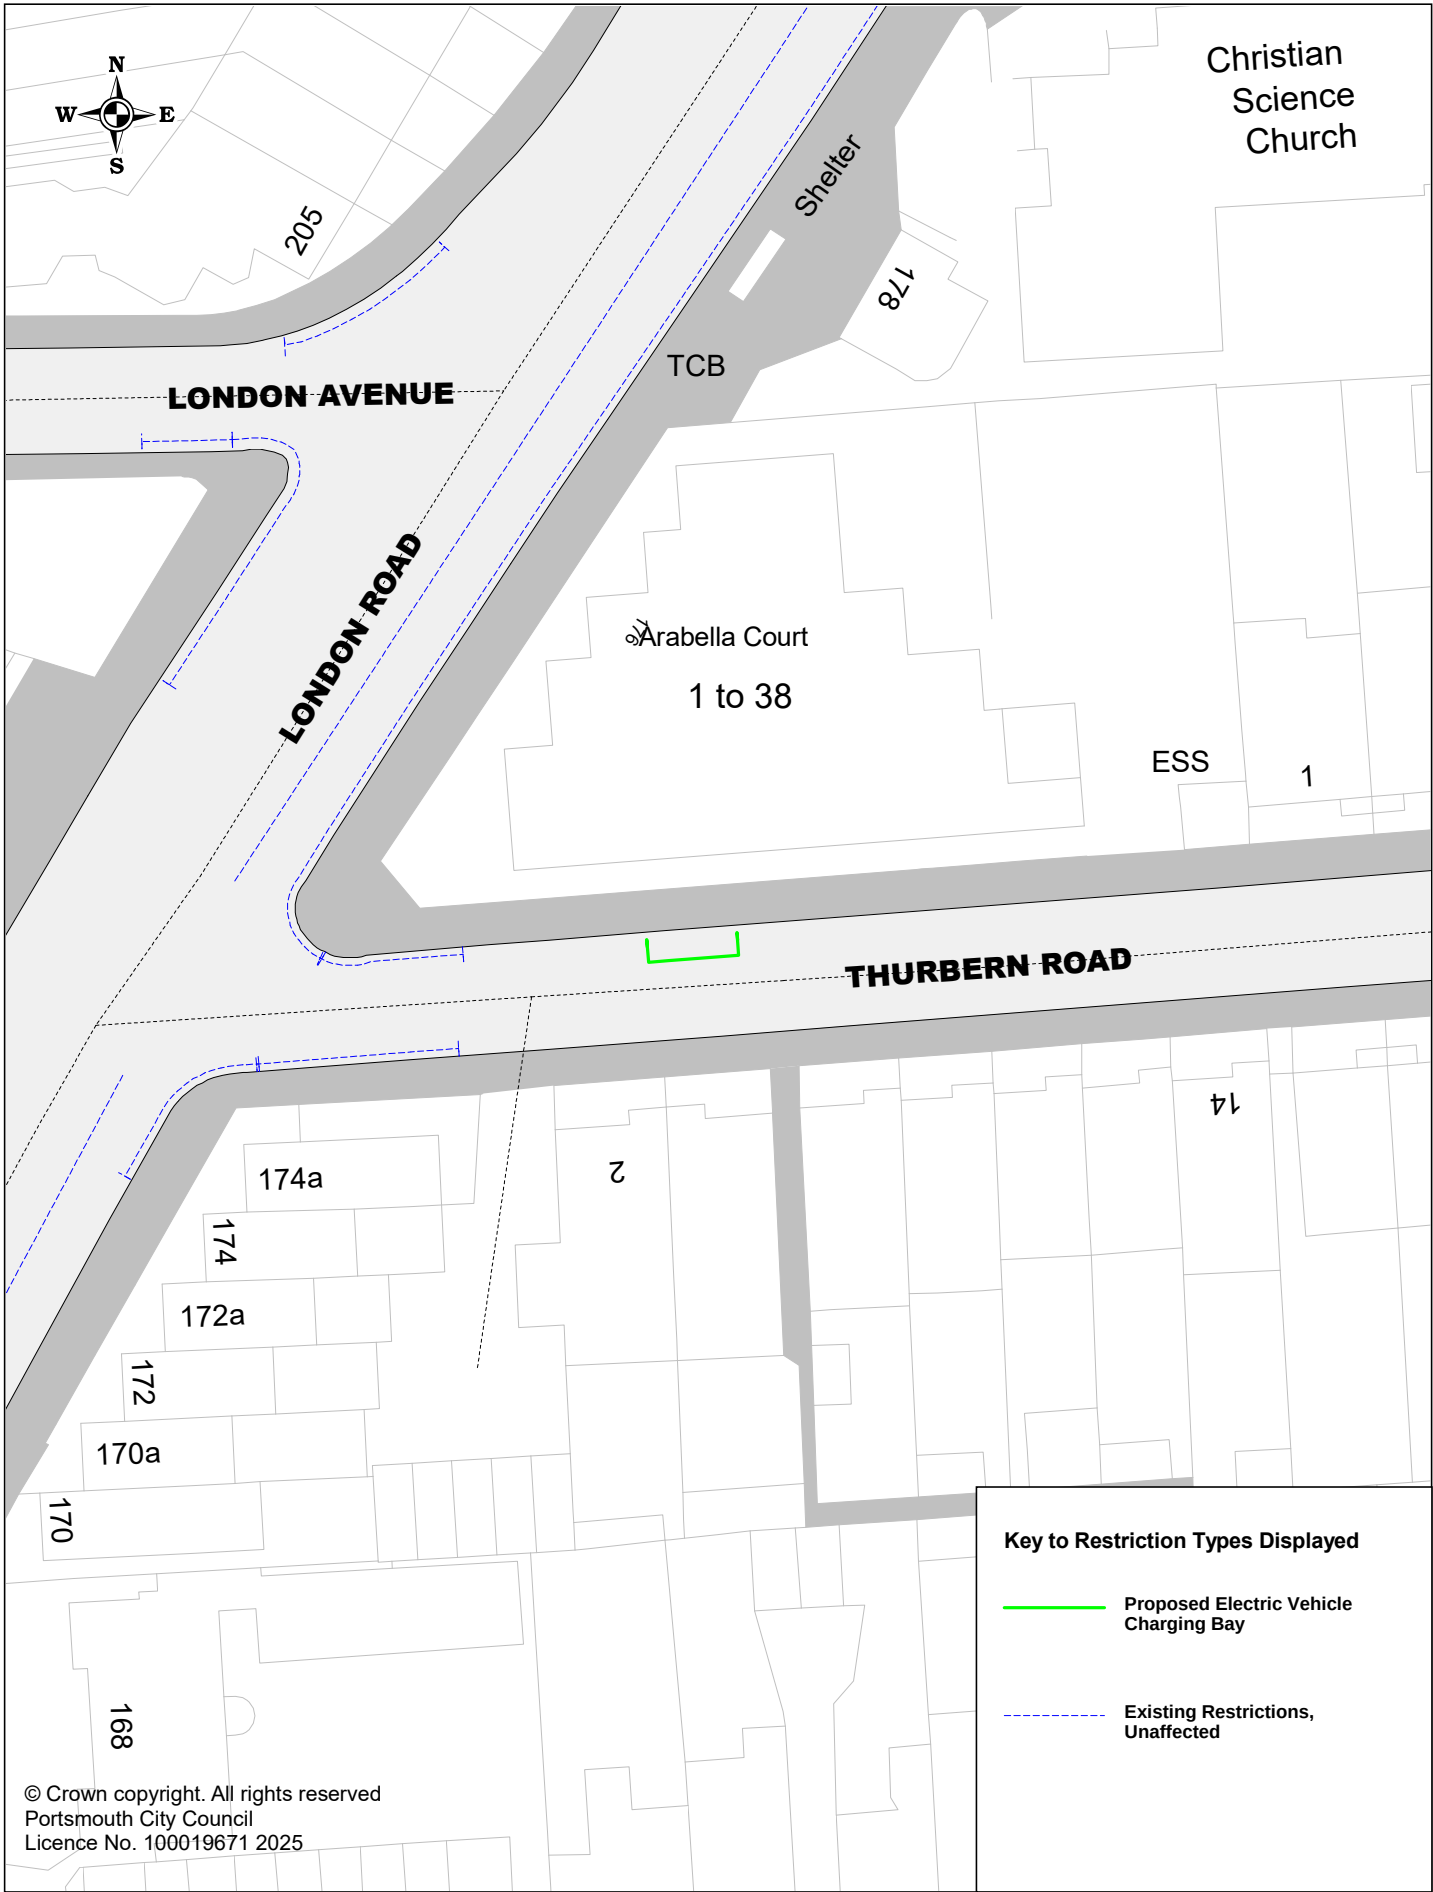


Proposed Electric Vehicle Charging Bays
P3HIL173 Thurbern Road

SCALE	1 : 500
DATE	10/01/2025
DRAWING No.	P3HIL173
DRAWN BY	Buchanan Consultants



Proposed Electric Vehicle Charging Bays
P3HIL209 Westwood Road

SCALE	1 : 500
DATE	10/01/2025
DRAWING No.	P3HIL209
DRAWN BY	Buchanan Consultants

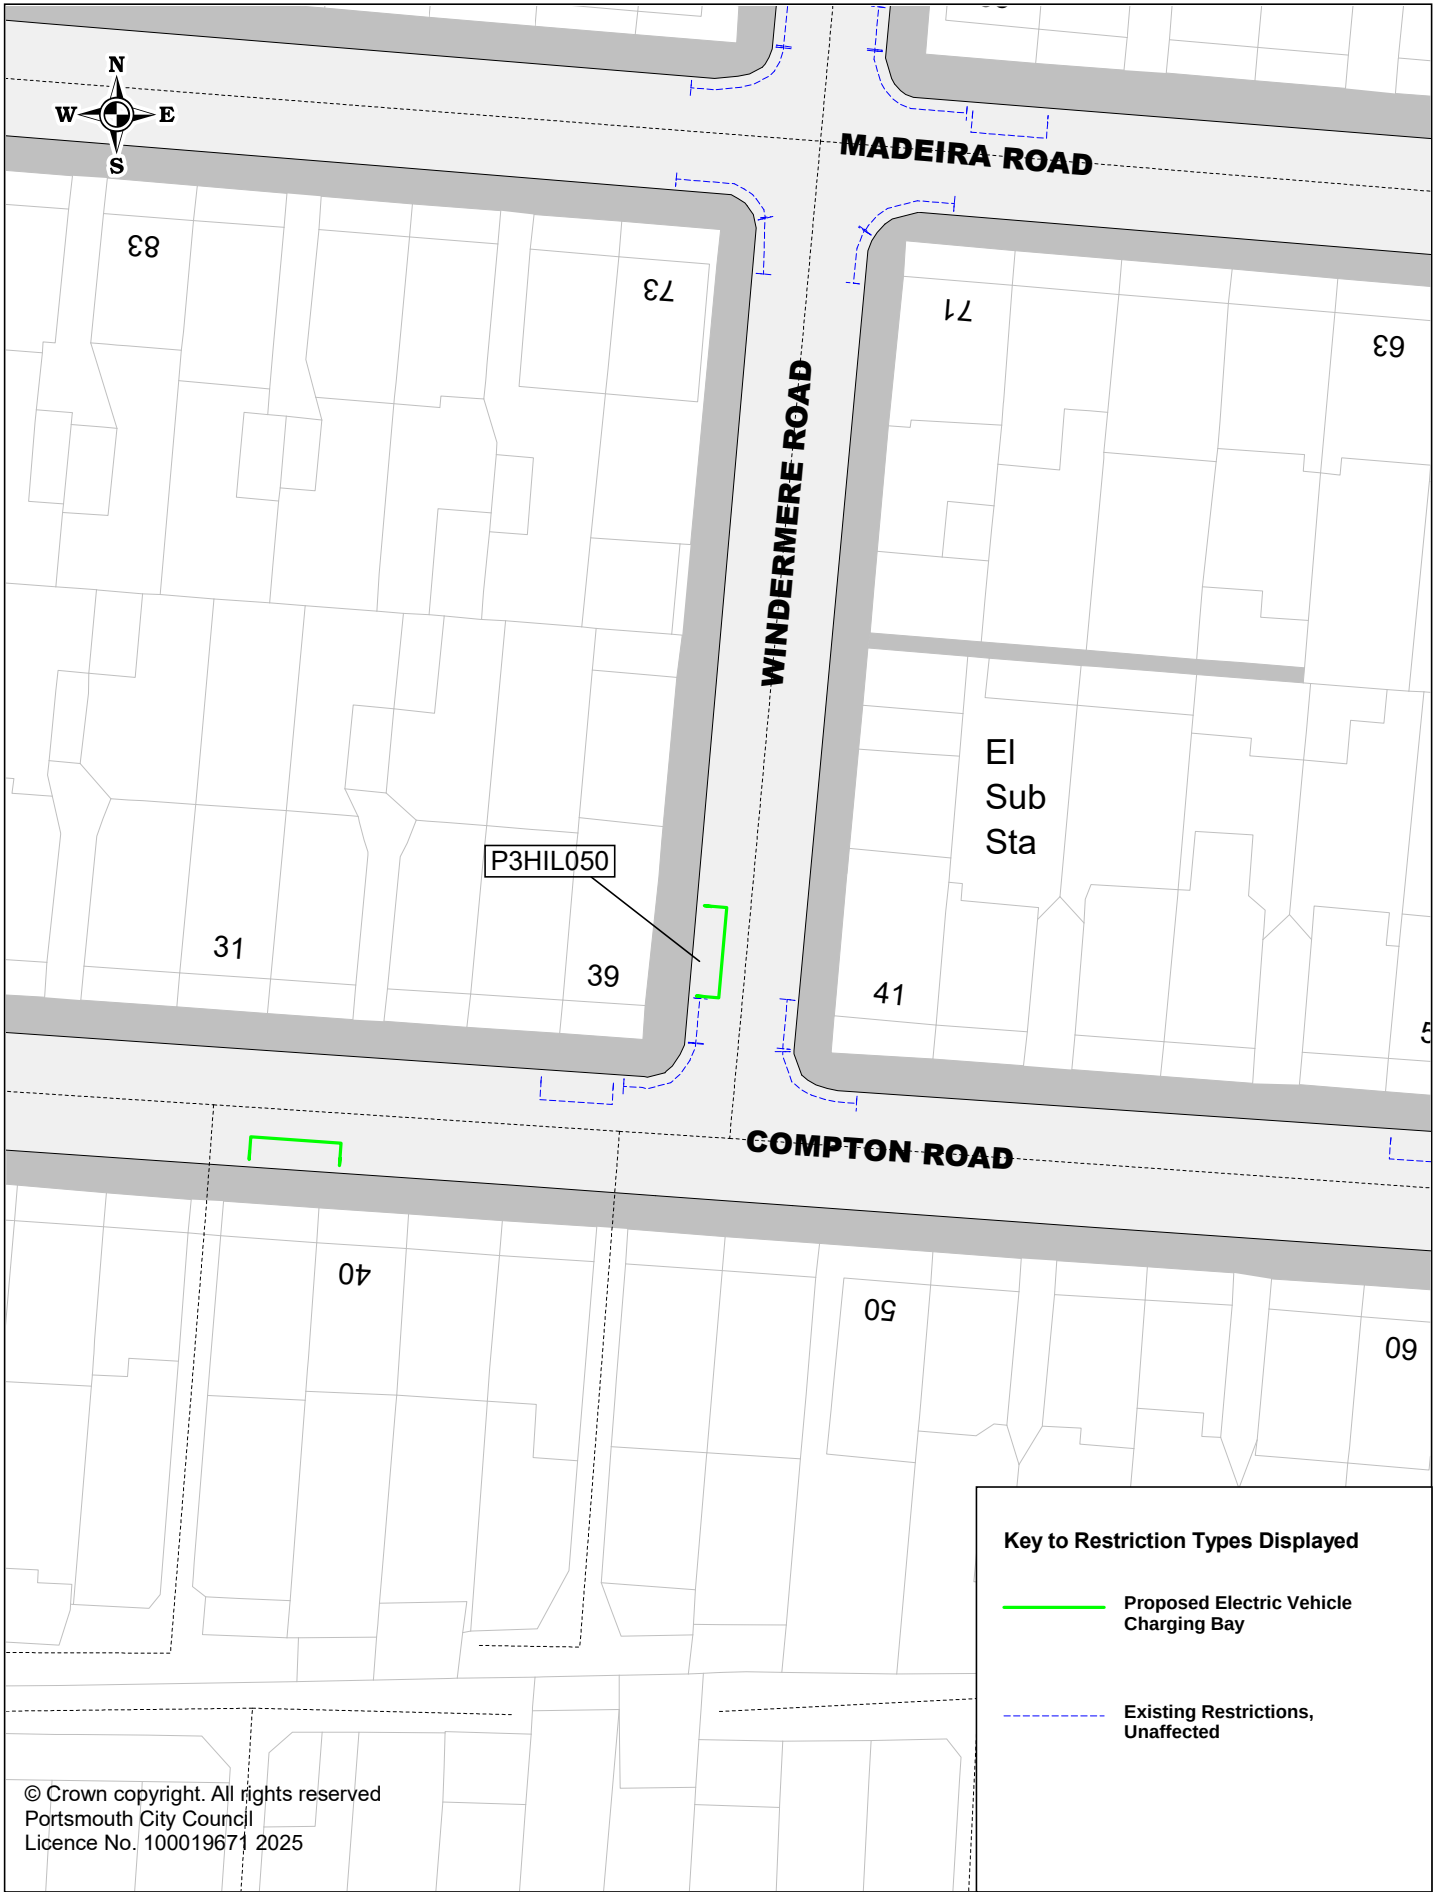

 Portsmouth CITY COUNCIL	Proposed Electric Vehicle Charging Bays P3HIL050 Windermere Road	SCALE	1 : 500
		DATE	10/01/2025
		DRAWING No.	P3HIL050
		DRAWN BY	Buchanan Consultants