


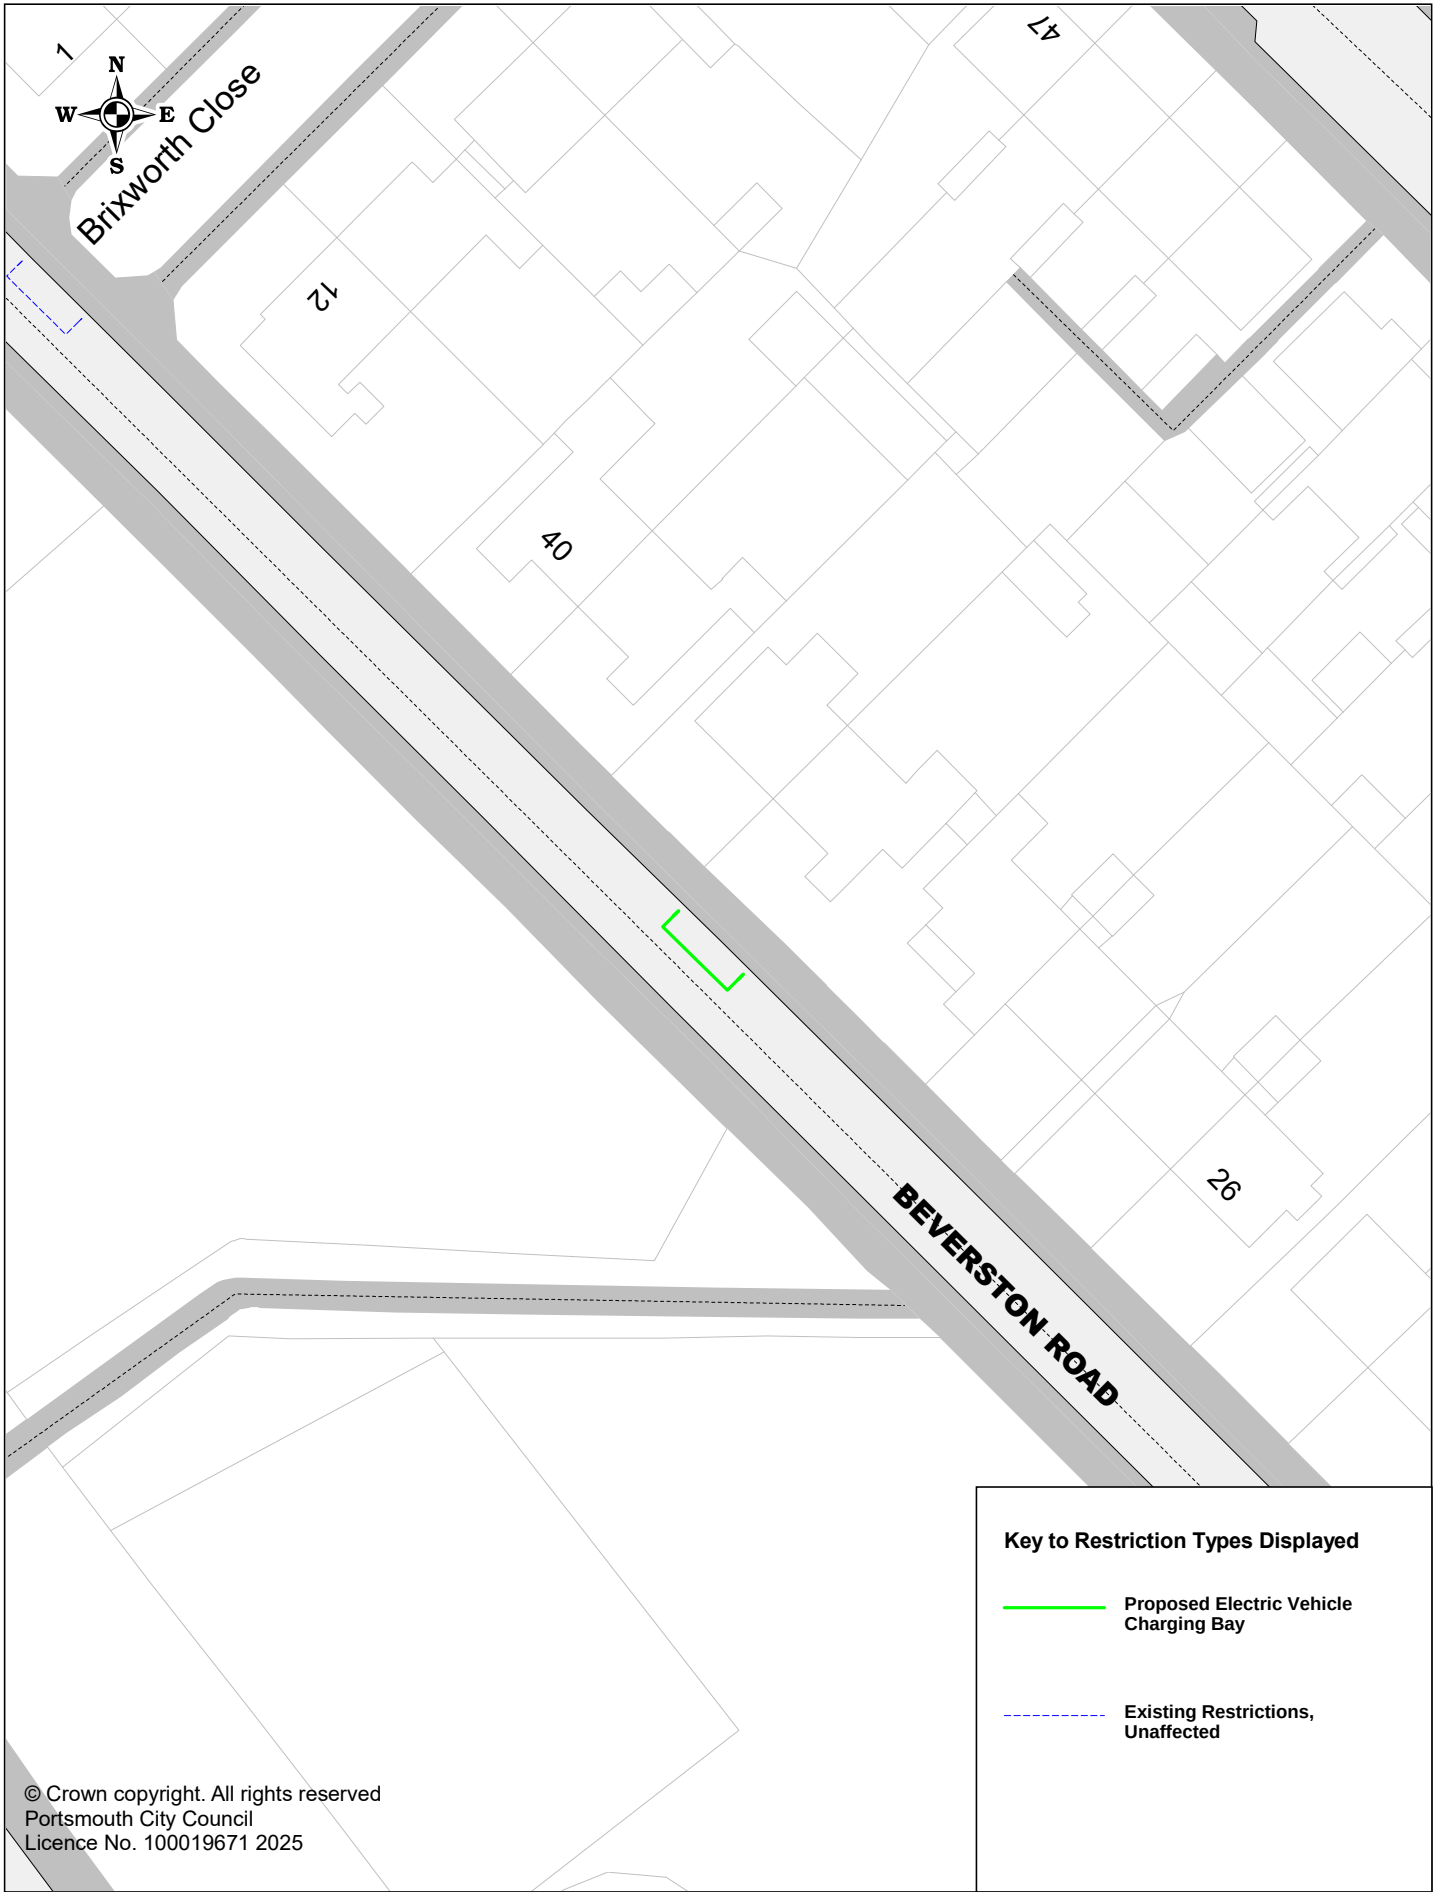


Portsmouth
CITY COUNCIL

Proposed Electric Vehicle Charging Bays

P3PAU020 Beverston Road

SCALE	1 : 500
DATE	06/01/2025
DRAWING No.	P3PAU020
DRAWN BY	Buchanan Consultants

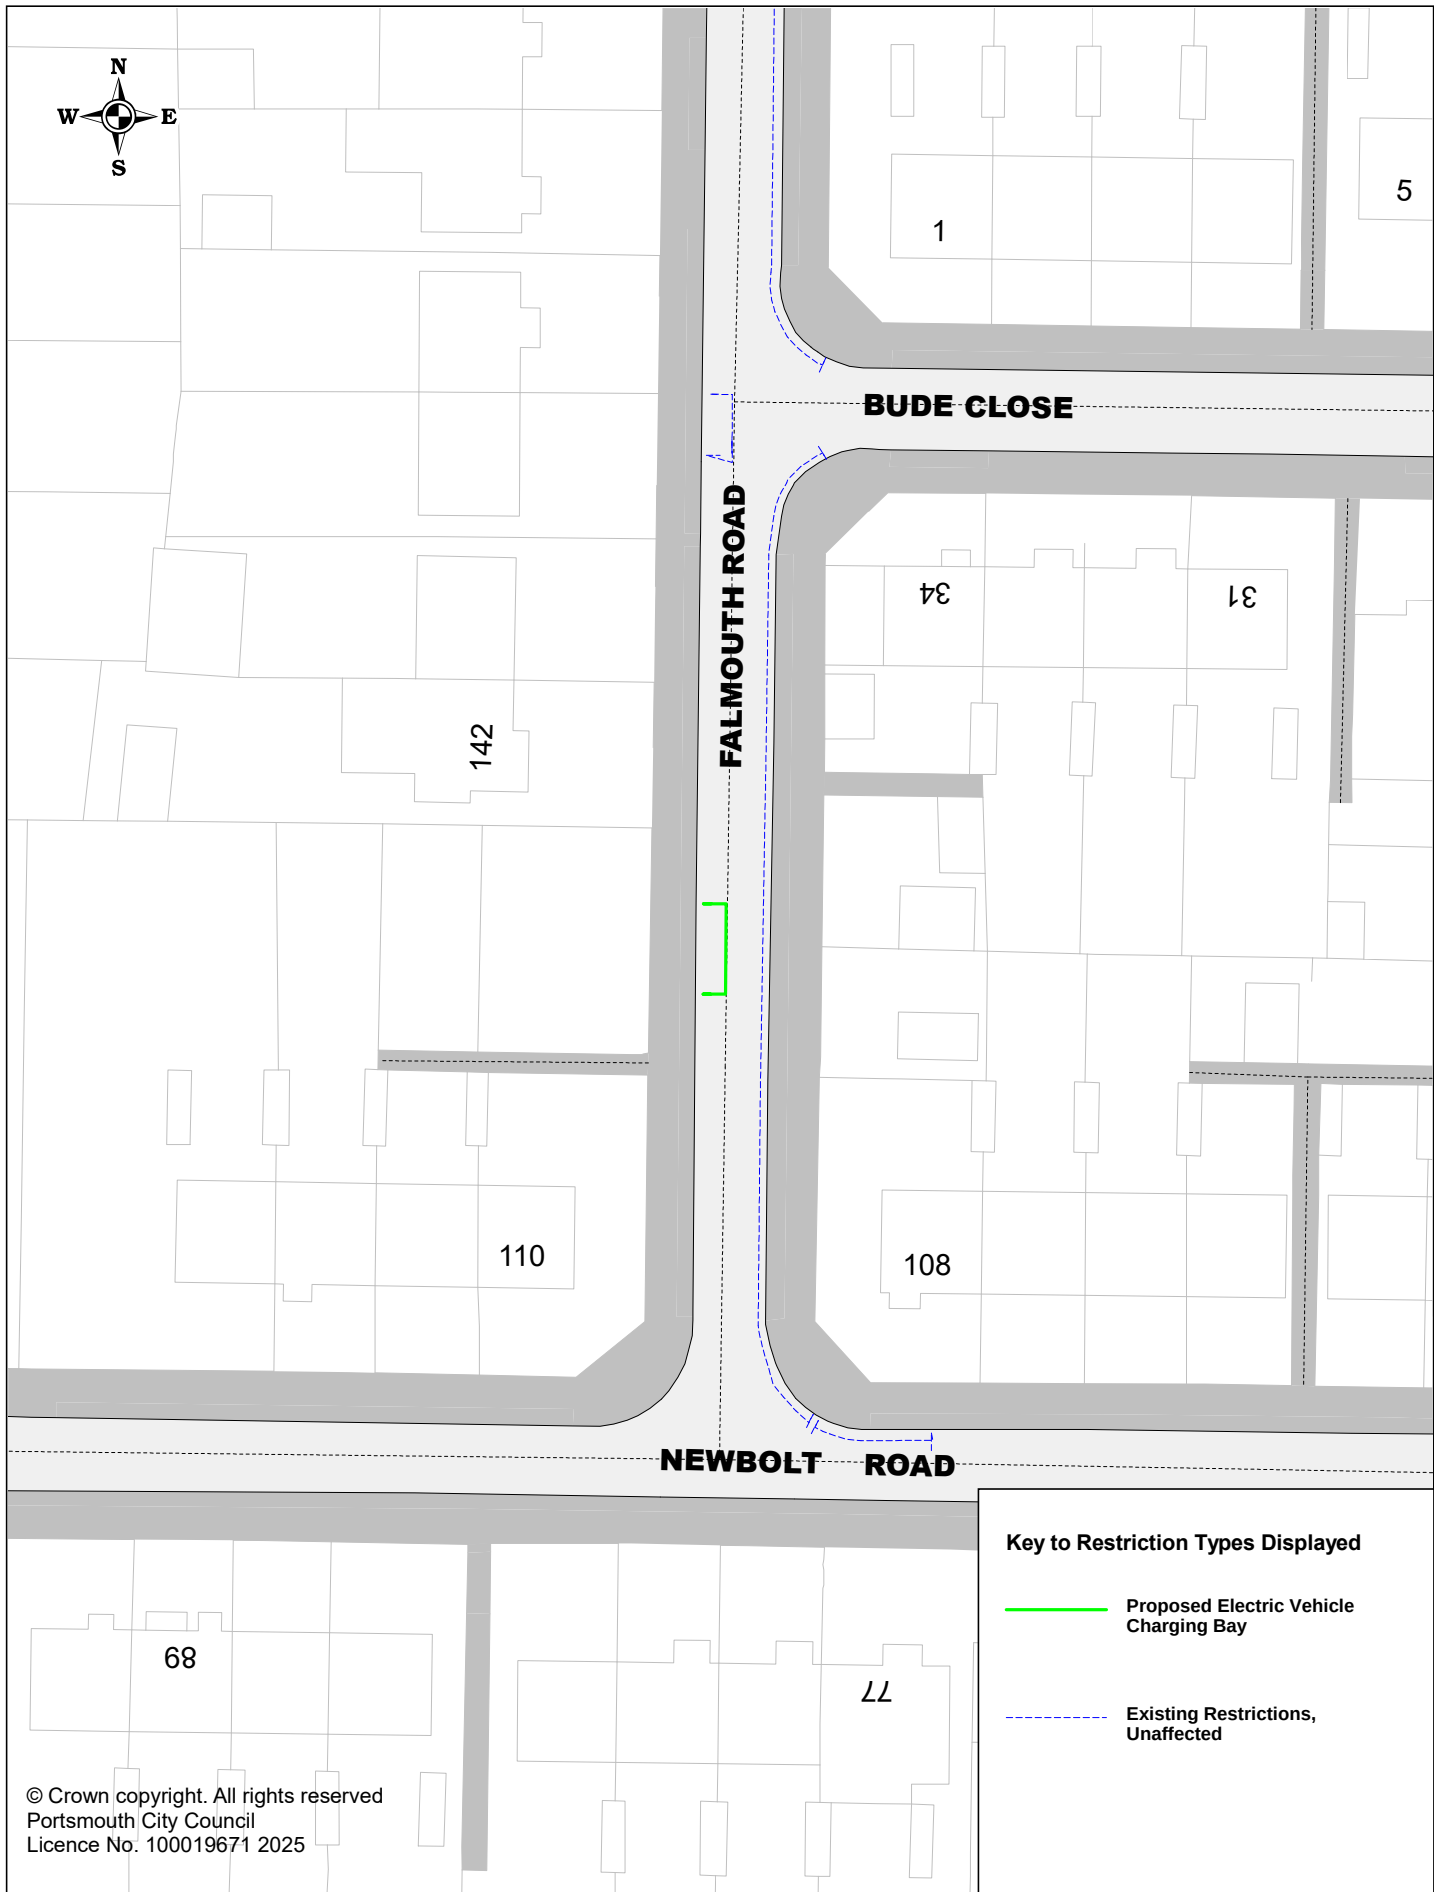

Key to Restriction Types Displayed

— Proposed Electric Vehicle Charging Bay


- - - Existing Restrictions, Unaffected

© Crown copyright. All rights reserved
 Portsmouth City Council
 Licence No. 100019671 2025



Proposed Electric Vehicle Charging Bays
 P3PAU097 Falmouth Road

SCALE	1 : 500
DATE	06/01/2025
DRAWING No.	P3PAU097
DRAWN BY	Buchanan Consultants

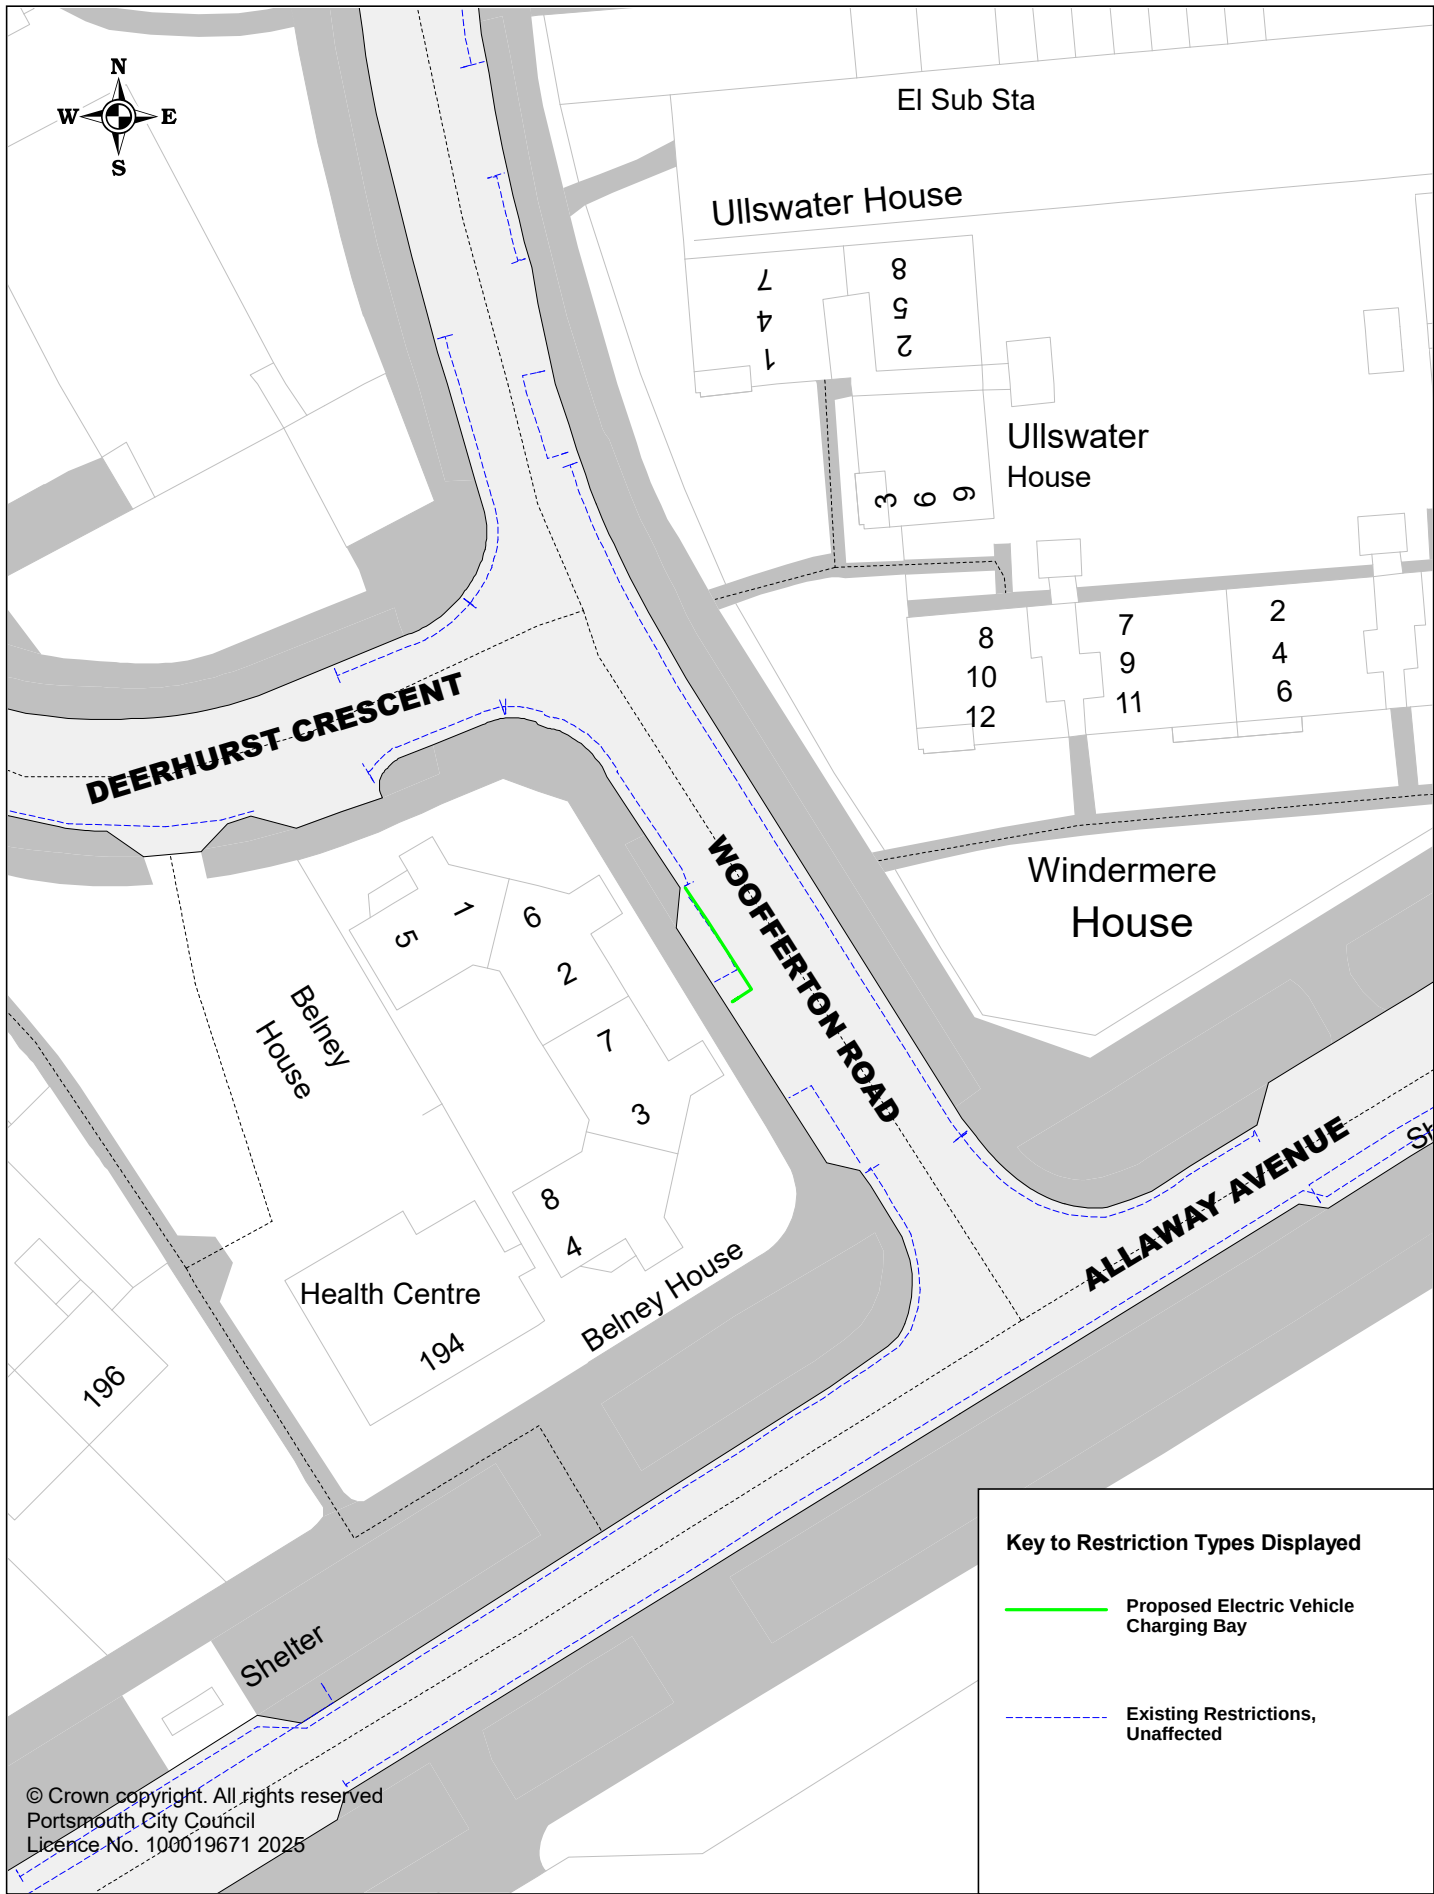

© Crown copyright. All rights reserved
 Portsmouth City Council
 Licence No. 100019671 2025



Portsmouth
 CITY COUNCIL

Proposed Electric Vehicle Charging Bays

P3PAU003 Woofferton Road

SCALE	1 : 500
DATE	06/01/2025
DRAWING No.	P3PAU003
DRAWN BY	Buchanan Consultants