


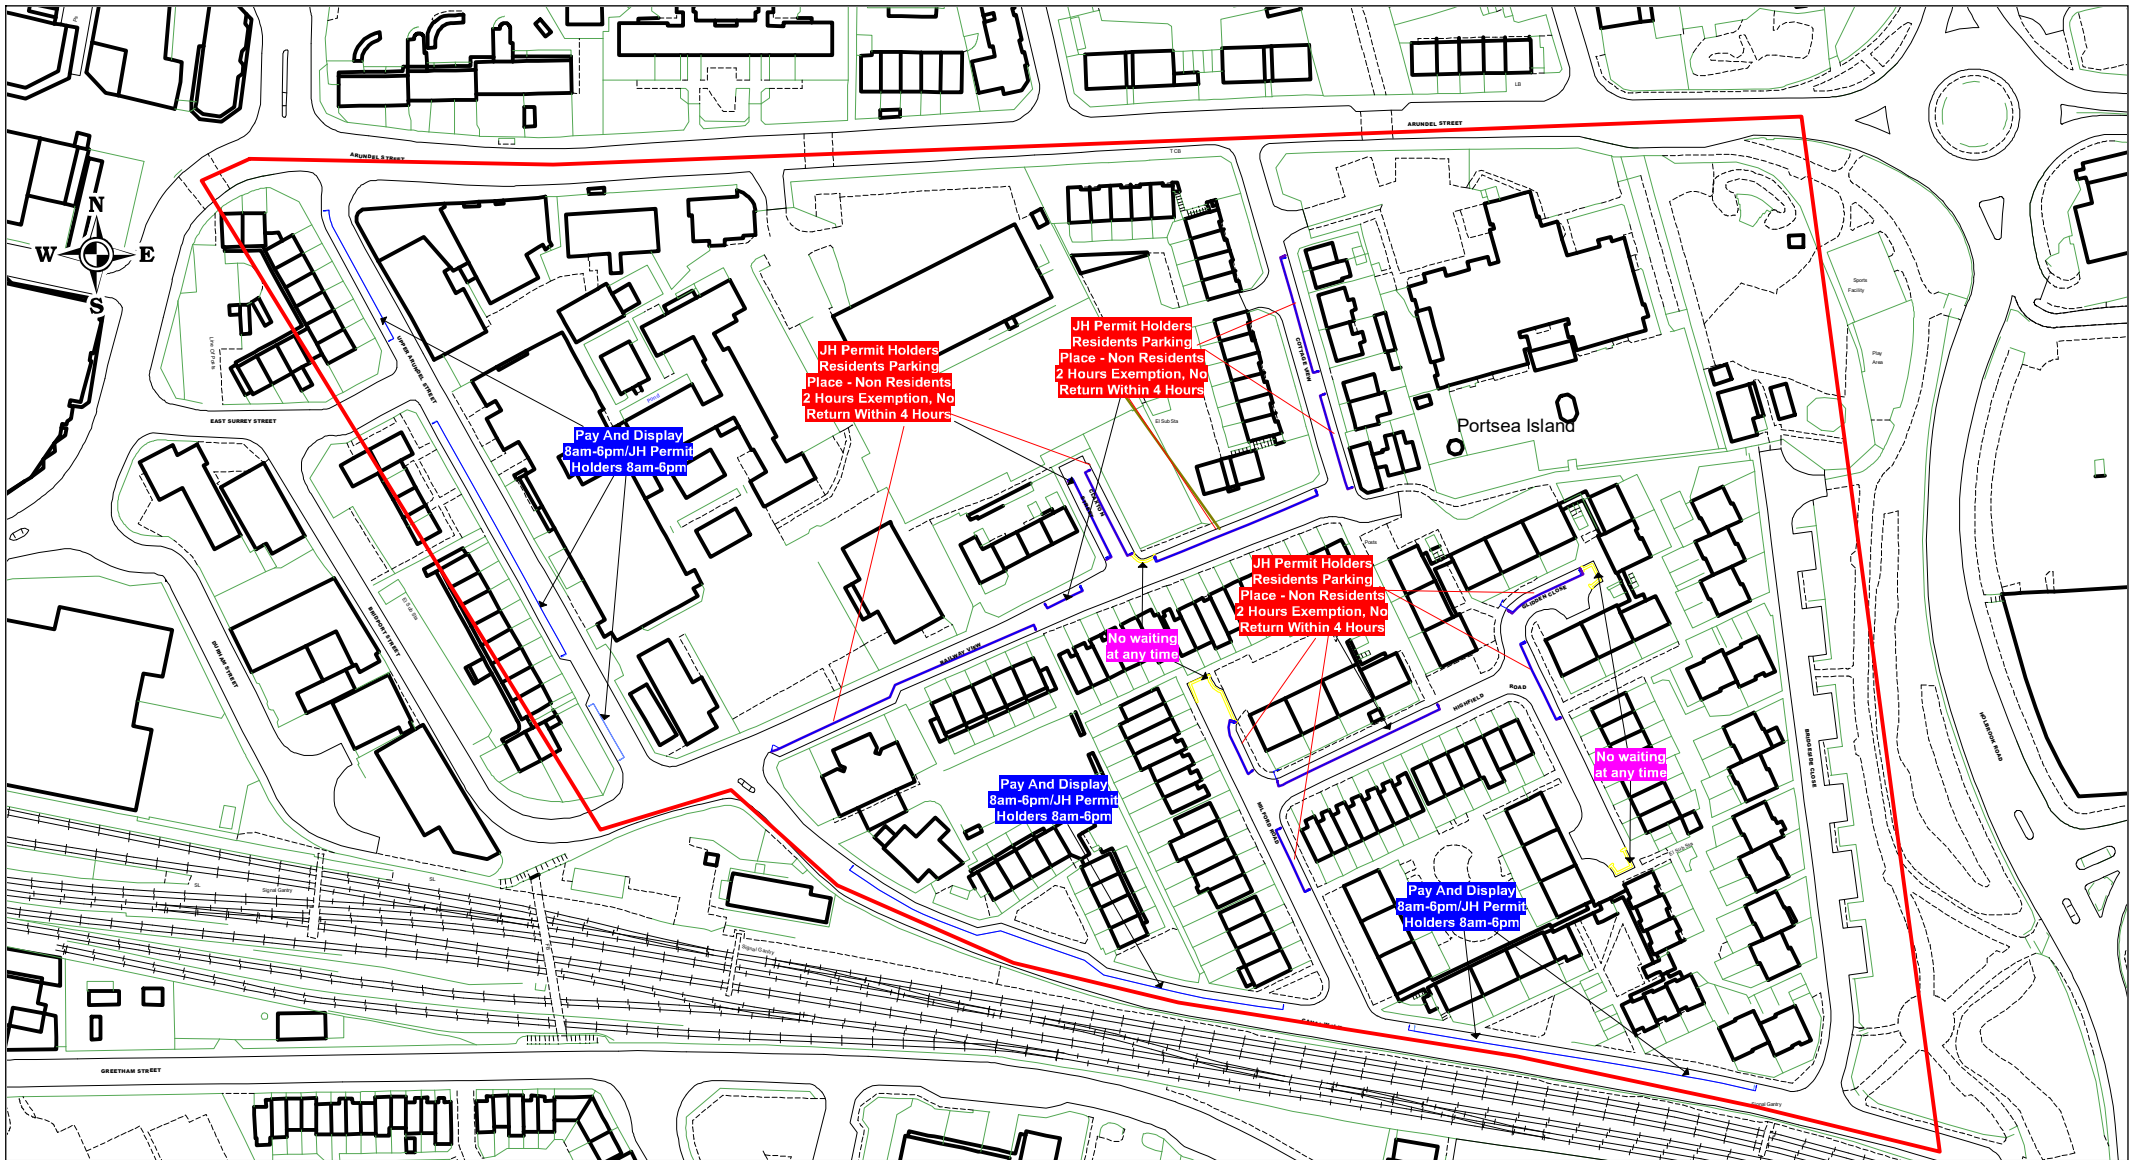

Proposed Residents Parking Zone JH Area
 Railway View area

SCALE	1 : 2000
DATE	14/02/2024
DRAWING No.	03/2024/JH/Consult
DRAWN BY	Sara Cureton