
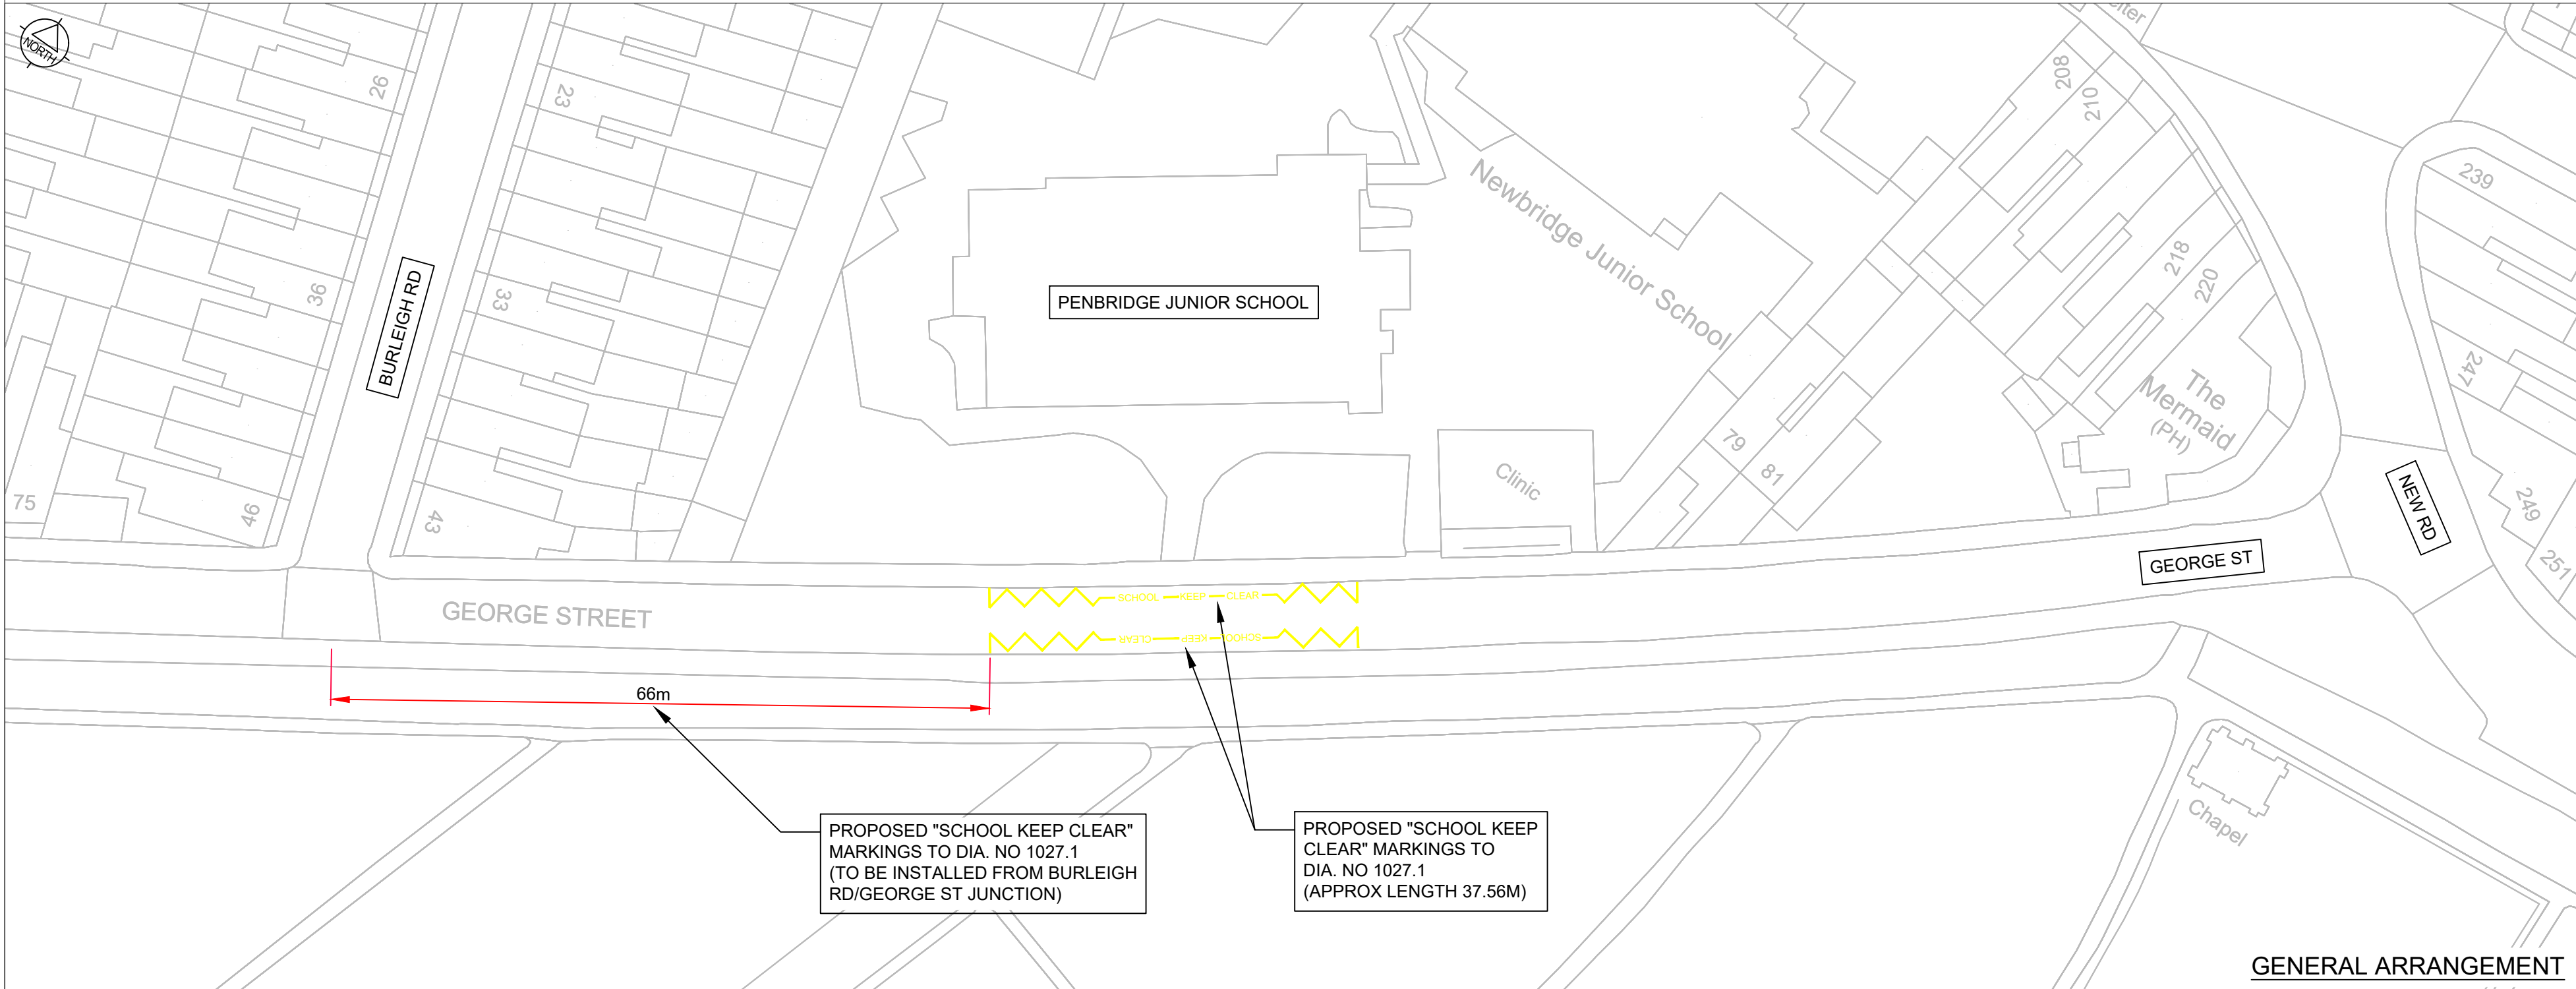


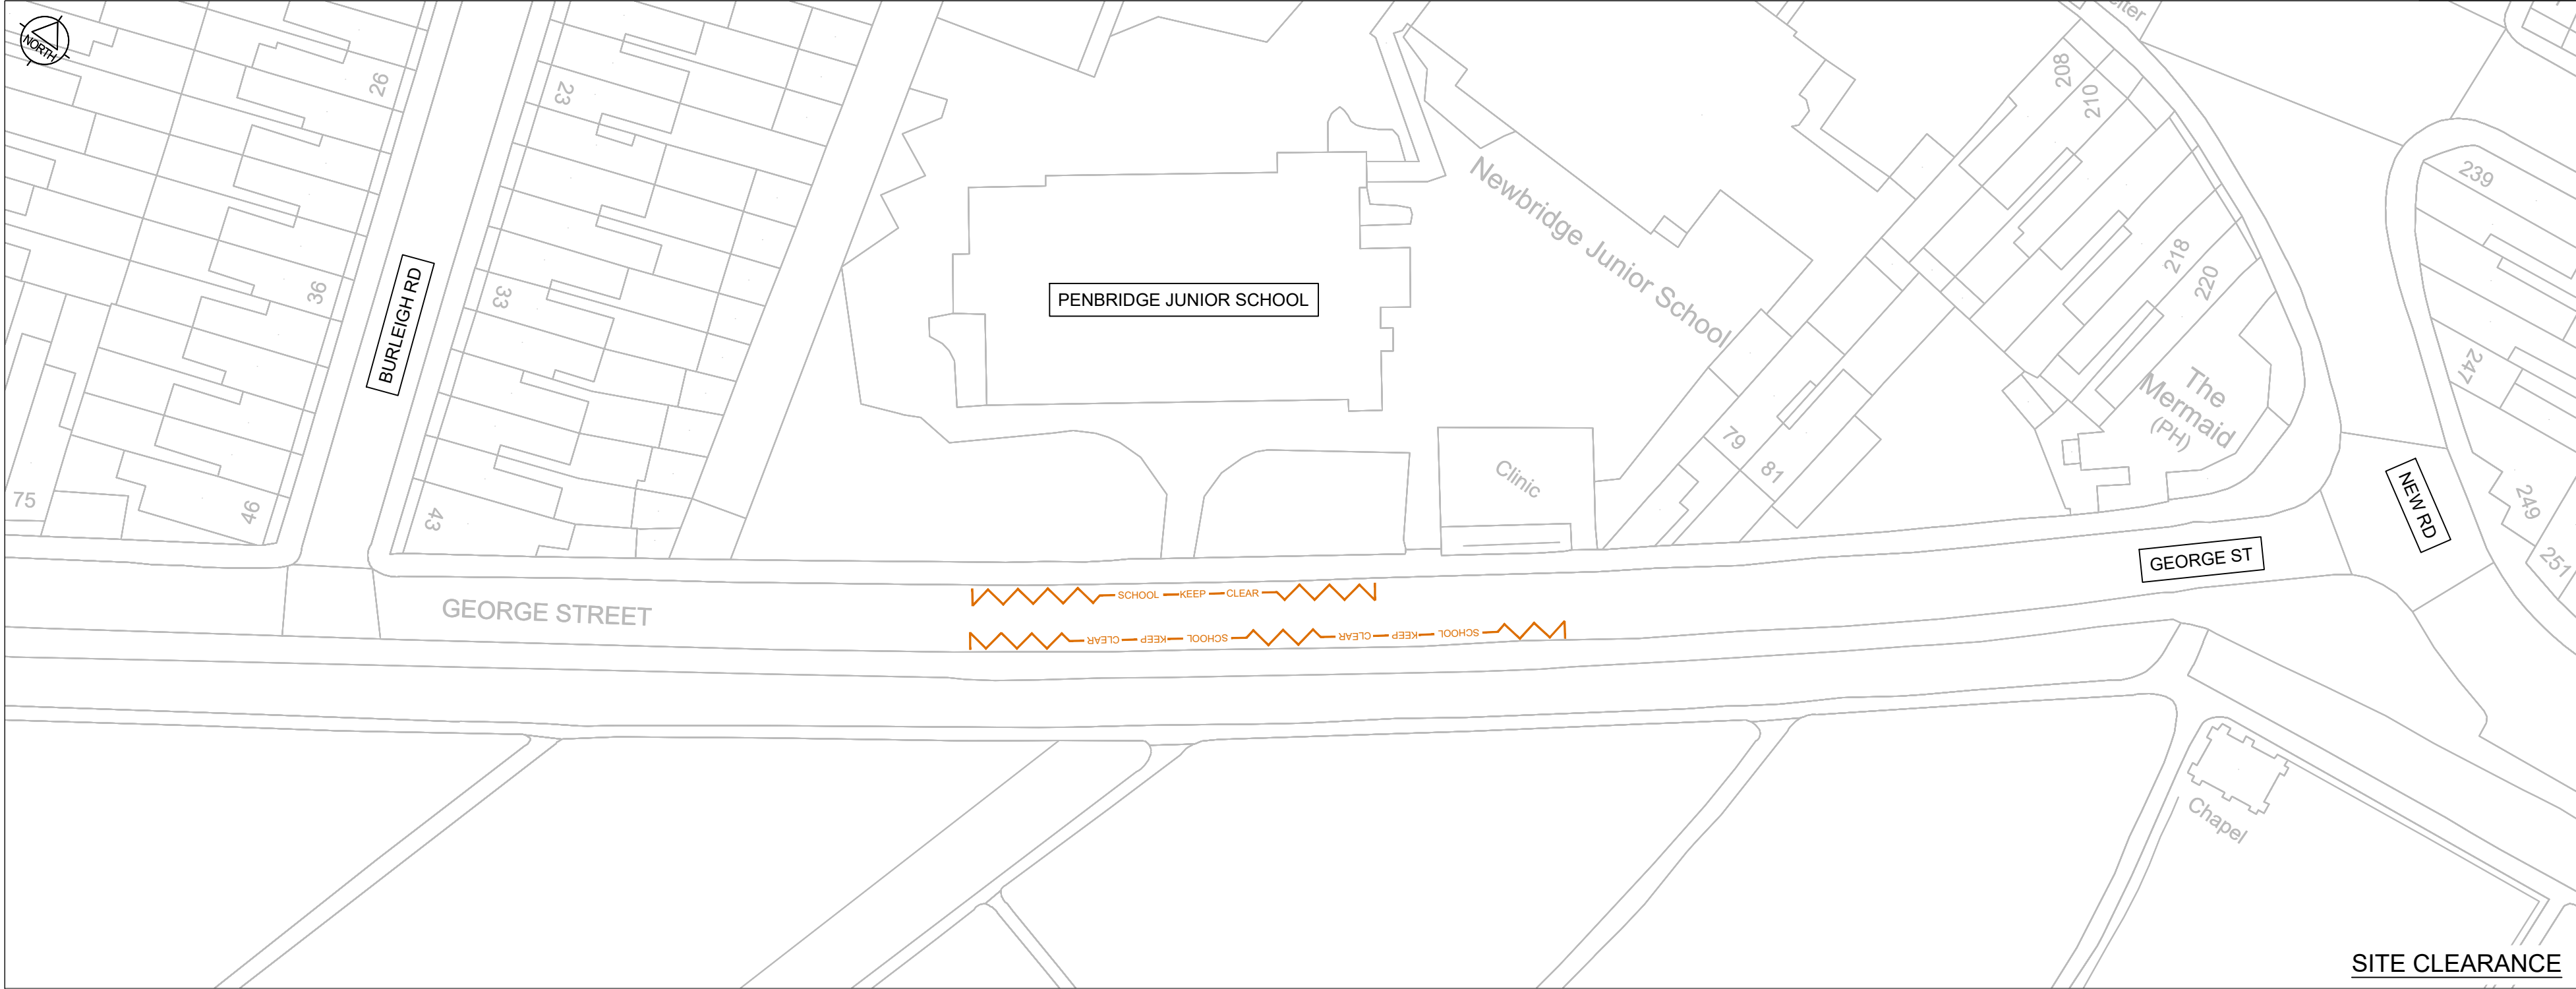

Location Plan:

General Notes:

1. All dimensions in metres, unless otherwise stated. dimensions to be checked prior to commencement of any work by engineer on site. notify engineer of any discrepancies before ordering materials or starting excavation.
2. Do not scale from this drawing. Drawing to be printed in colour only
3. Ordnance Survey Copyright - Based or reproduced from the 2008 Ordnance survey 1/1000 base with the permission of HMSO crown copyright reserved. License No.LA-1000019671
4. Aerial images obtained from Google Earth imagery © 2023 CNES / Airbus, Getmapping plc, Infoterra Ltd & Bluesky, Landsat / Copernicus, Maxar Technologies, The Geoinformation Group, Map data © 2023.

Key:

- PROPOSED ROAD MARKINGS (YELLOW)
- EXISTING ROAD MARKINGS (GREY)
- ROAD MARKINGS FOR REMOVAL (BROWN)

PROPOSED TIME RESTRICTION
"8am-4pm MONDAY TO FRIDAY"

FOR CONSTRUCTION

Rev	Date	Revision Details	Checked	Approved
B	28.05.24	Northern set of markings included in works.	DF	CM
A	24.04.24	Revisions made due to client comments.	DF	CM

Project: LTP23/24
SAFER ROUTES TO SCHOOL
PENBRIDGE JUNIOR SCHOOL

Drawing Title: GENERAL ARRANGEMENT ROAD MARKINGS

Portsmouth CITY COUNCIL

Directorate of Economy, Planning and Transport
Assistant Director (Infrastructure)
Martin Lavers BSc CEng MICE

Date	Design/Survey by	Drawn by
MAR 2024	DAF	DAF

Scale	Checked by	Approved by
1:500	CM	FL

Drawing No	Revision No
HWI1296-PJ-GA-01	B

FEASIBILITY	DRAFT	CONSTRUCTION	★
INFORMATION	TENDER	AS BUILT	