



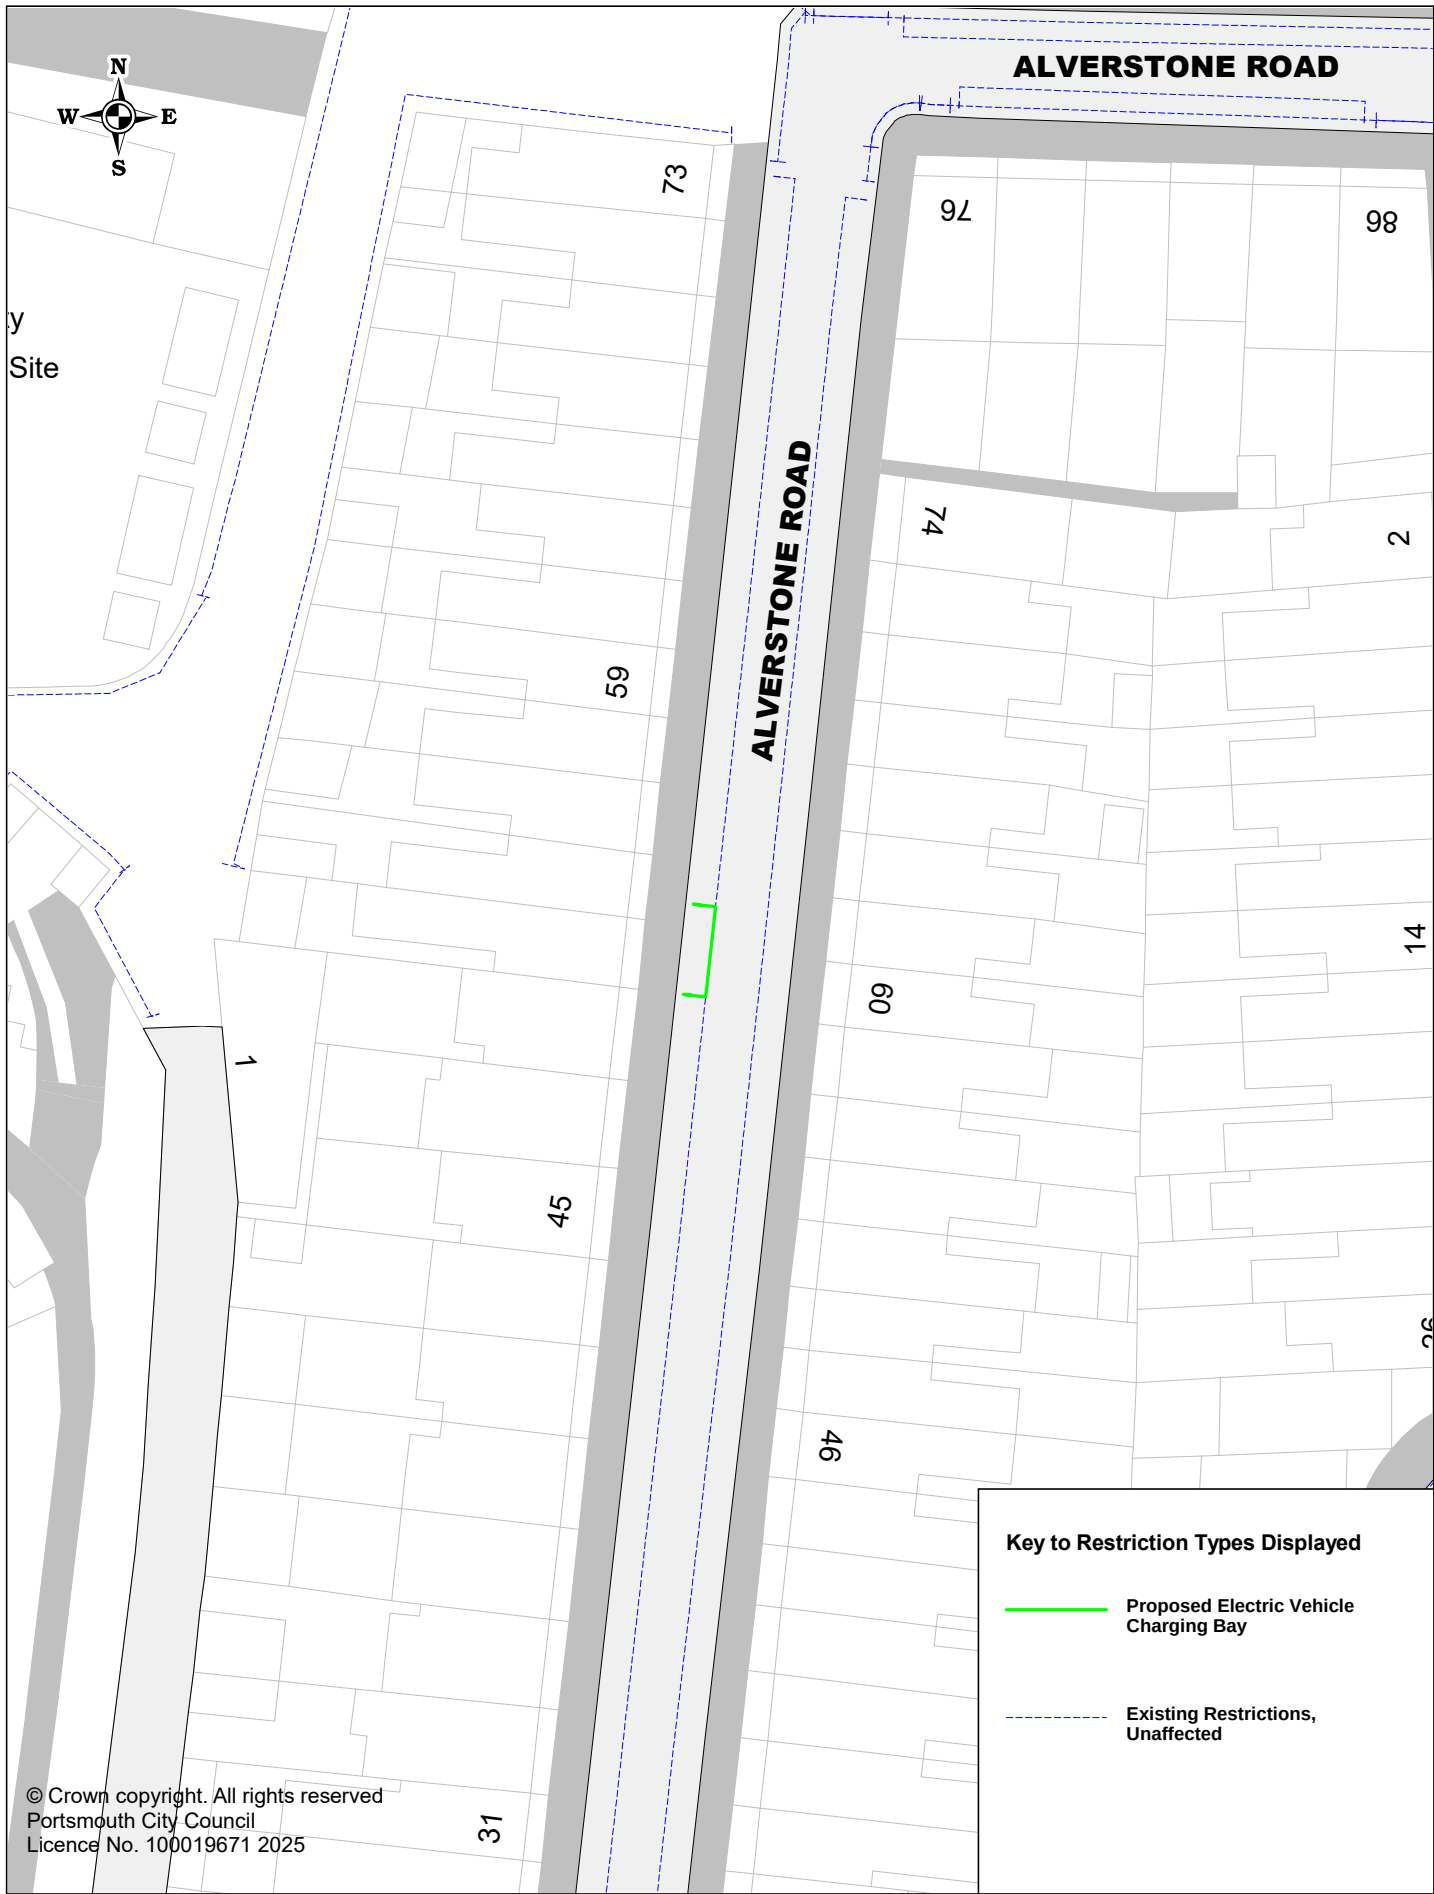

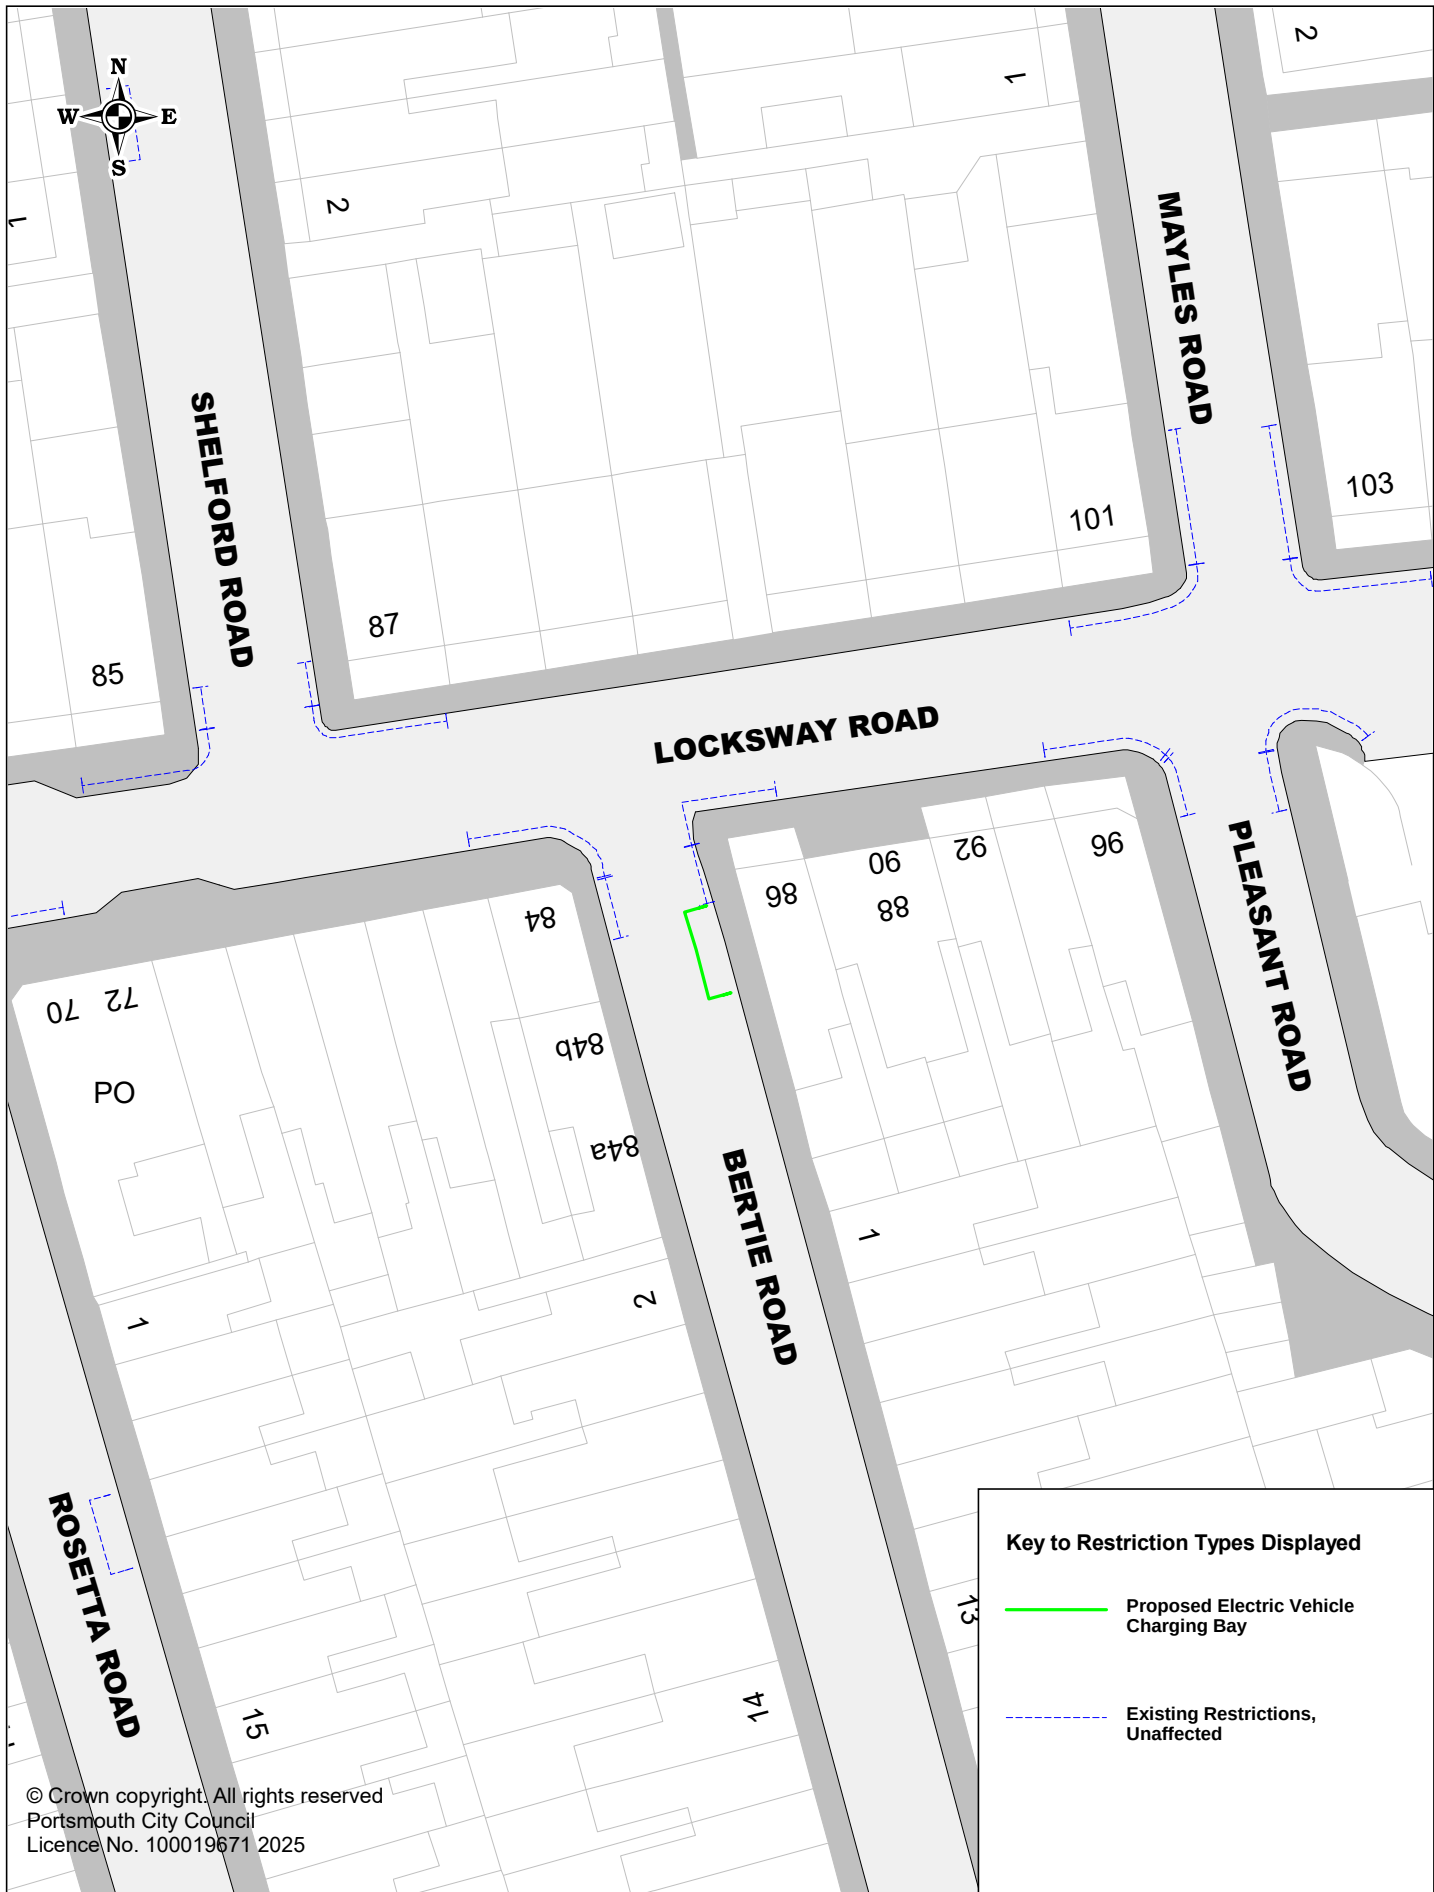

© Crown copyright. All rights reserved
Portsmouth City Council
Licence No. 100019671 2025

Key to Restriction Types Displayed

-  Proposed Electric Vehicle Charging Bay
-  Existing Restrictions, Unaffected



Portsmouth
CITY COUNCIL

Proposed Electric Vehicle Charging Bays

P3MIL019 Bertie Road

SCALE	1 : 500
DATE	23/01/2025
DRAWING No.	P3MIL019
DRAWN BY	Buchanan Consultants



© Crown copyright. All rights reserved
Portsmouth City Council
Licence No. 100019671 2025

Key to Restriction Types Displayed

-  Proposed Electric Vehicle Charging Bay
-  Existing Restrictions, Unaffected




Portsmouth
CITY COUNCIL

Proposed Electric Vehicle Charging Bays

P3MIL022 Bonchurch Road

SCALE	1 : 500
DATE	21/03/2025
DRAWING No.	P3MIL022
DRAWN BY	Buchanan Consultants

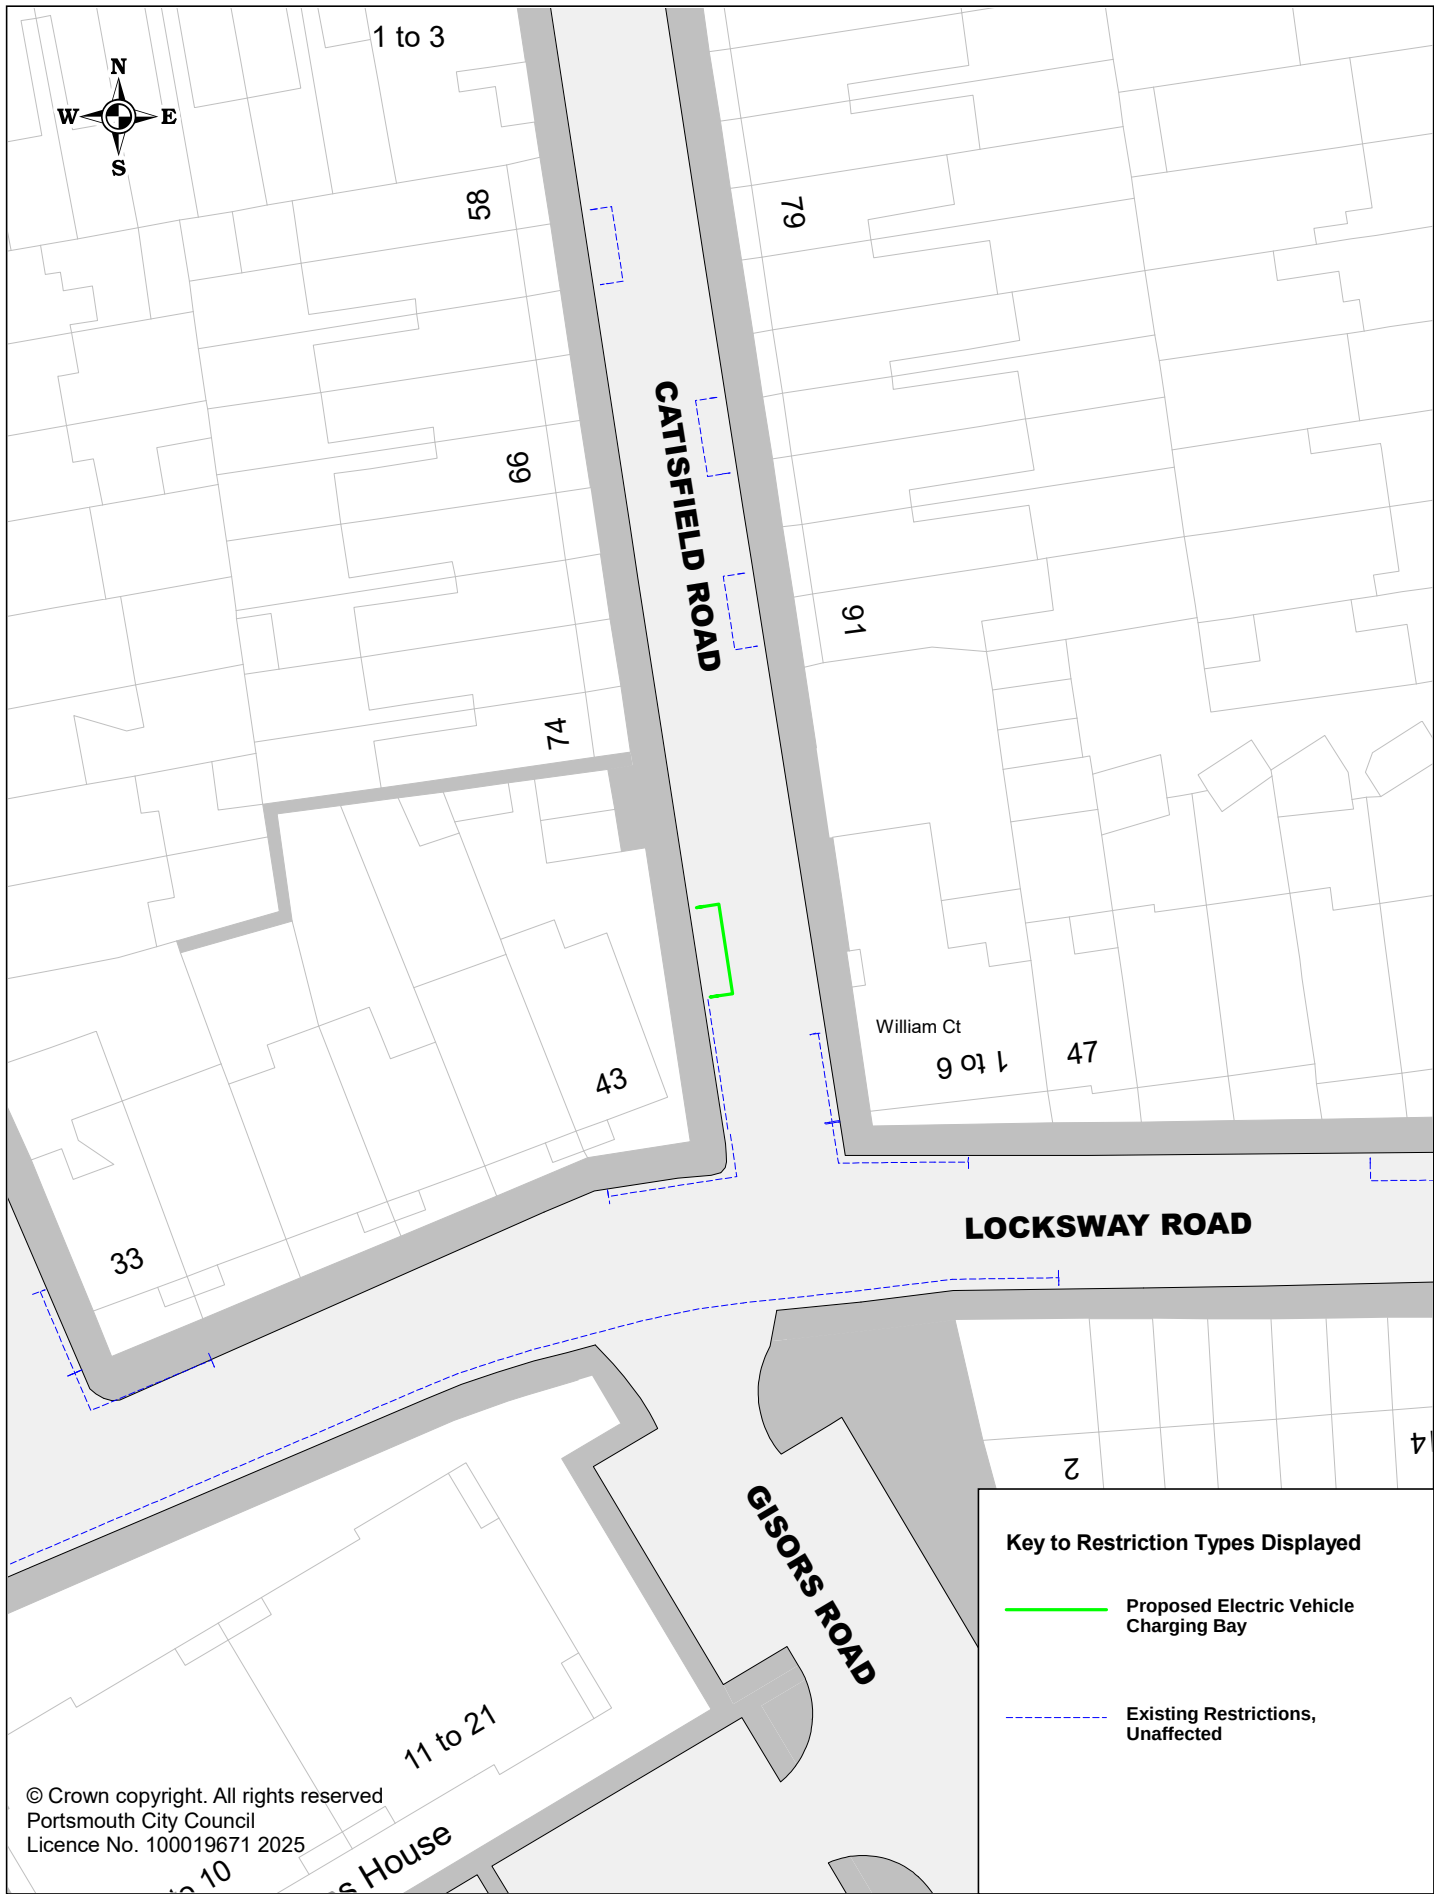

Key to Restriction Types Displayed

— Proposed Electric Vehicle Charging Bay

- - - Existing Restrictions, Unaffected


© Crown copyright. All rights reserved
Portsmouth City Council
Licence No. 100019671 2025

 Portsmouth CITY COUNCIL	Proposed Electric Vehicle Charging Bays		SCALE	1 : 500
	P3MIL035 Catisfield Road		DATE	23/01/2025
			DRAWING No.	P3MIL035
			DRAWN BY	Buchanan Consultants



Proposed Electric Vehicle Charging Bays P3MIL063 Cromarty Avenue

SCALE	1 : 500
DATE	23/01/2025
DRAWING No.	P3MIL063
DRAWN BY	Buchanan Consultants

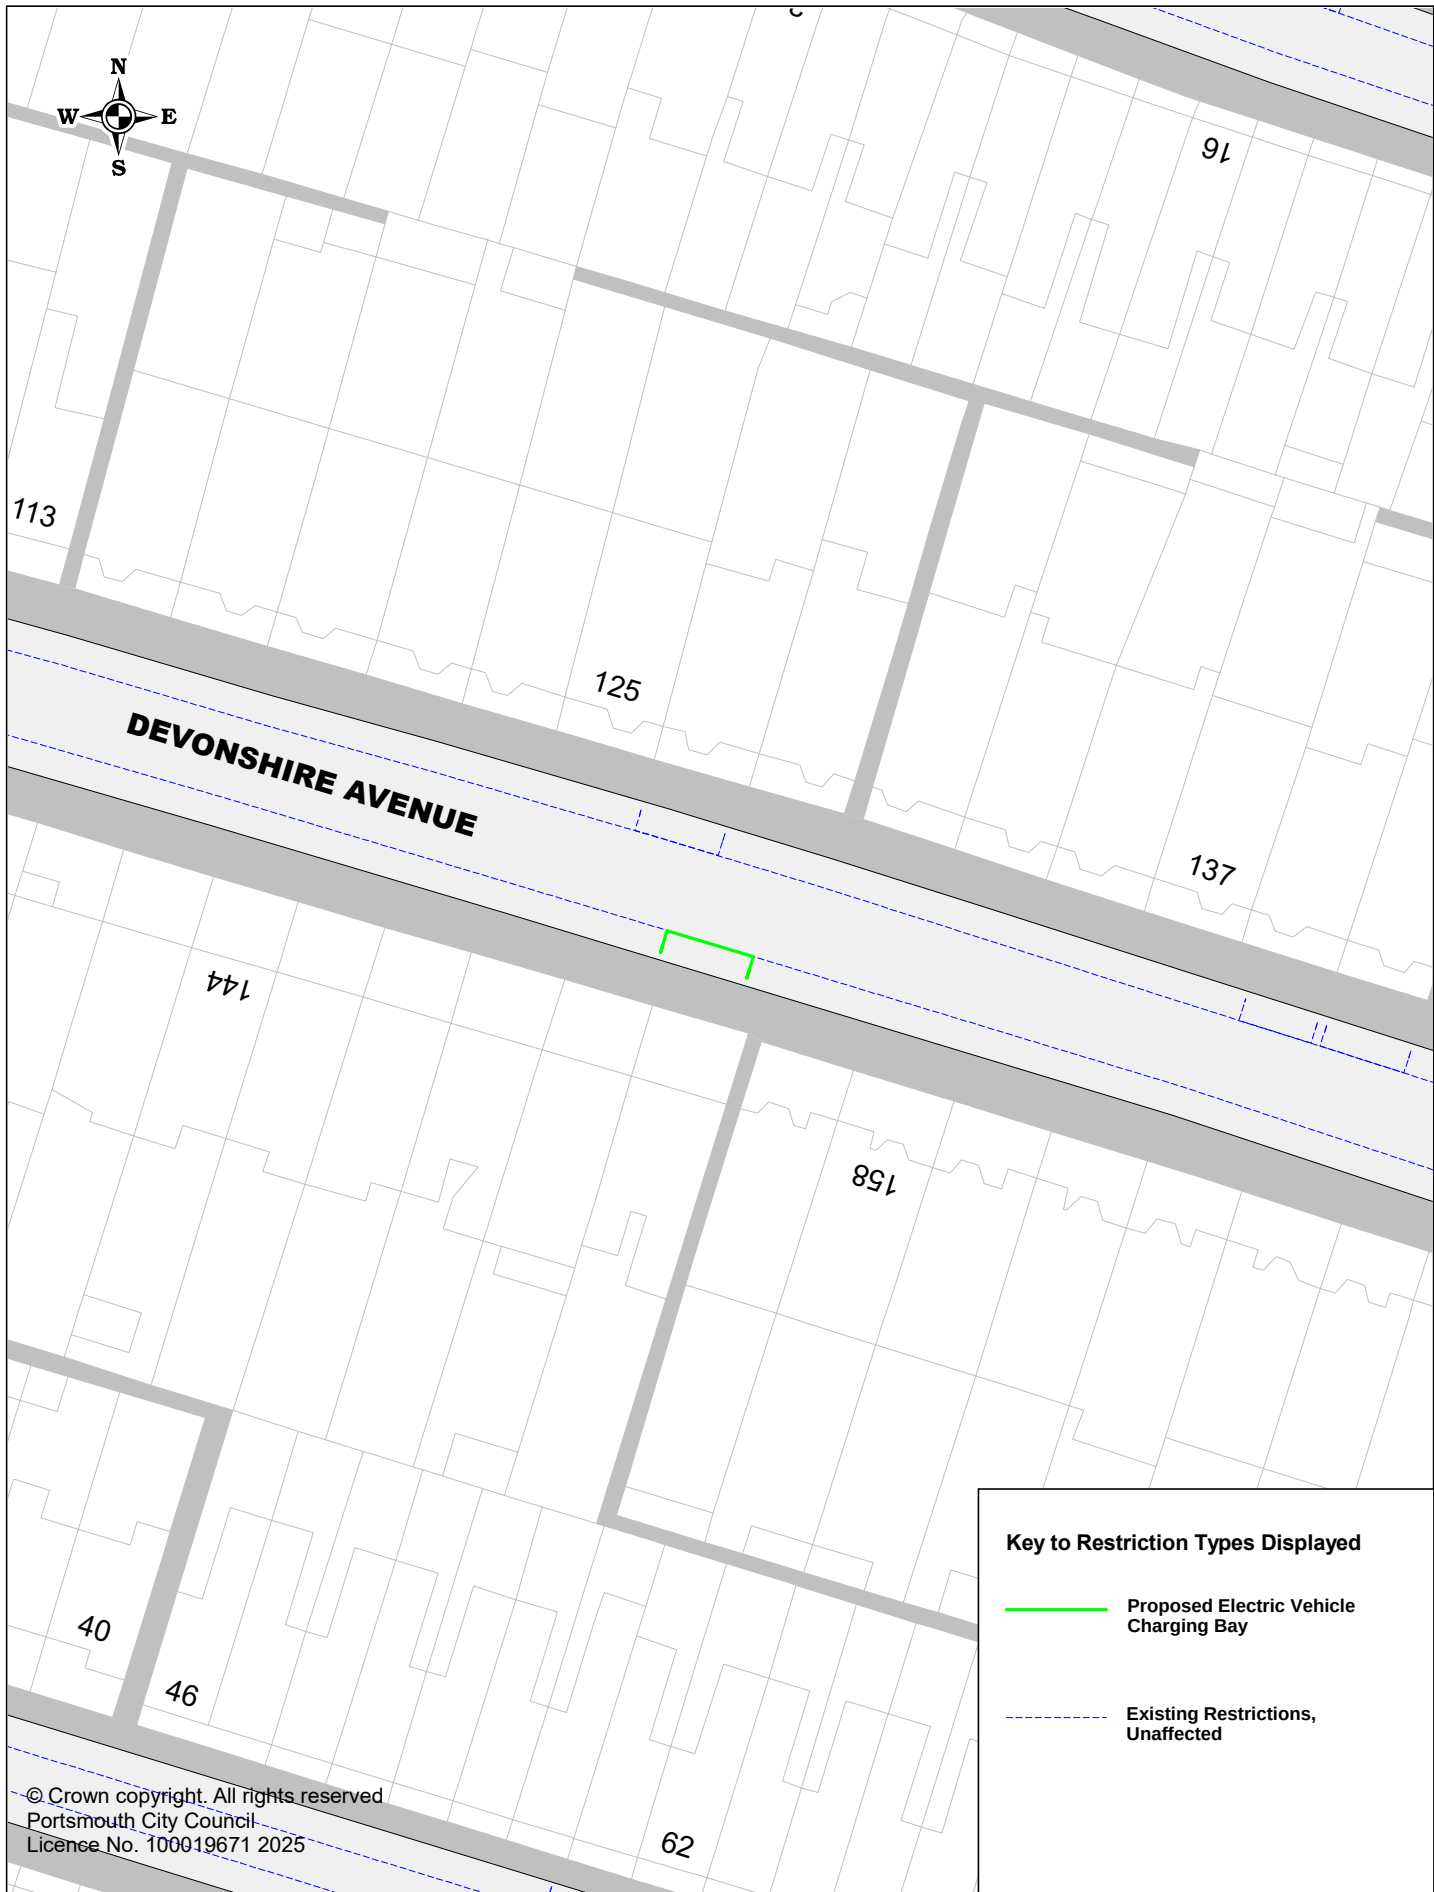


Key to Restriction Types Displayed

— Proposed Electric Vehicle Charging Bay

--- Existing Restrictions, Unaffected

© Crown copyright. All rights reserved
 Portsmouth City Council
 Licence No. 100019671 2025

 Portsmouth CITY COUNCIL	Proposed Electric Vehicle Charging Bays		SCALE	1 : 500
	P3MIL073 Devonshire Avenue		DATE	23/01/2025
			DRAWING No.	P3MIL073
			DRAWN BY	Buchanan Consultants

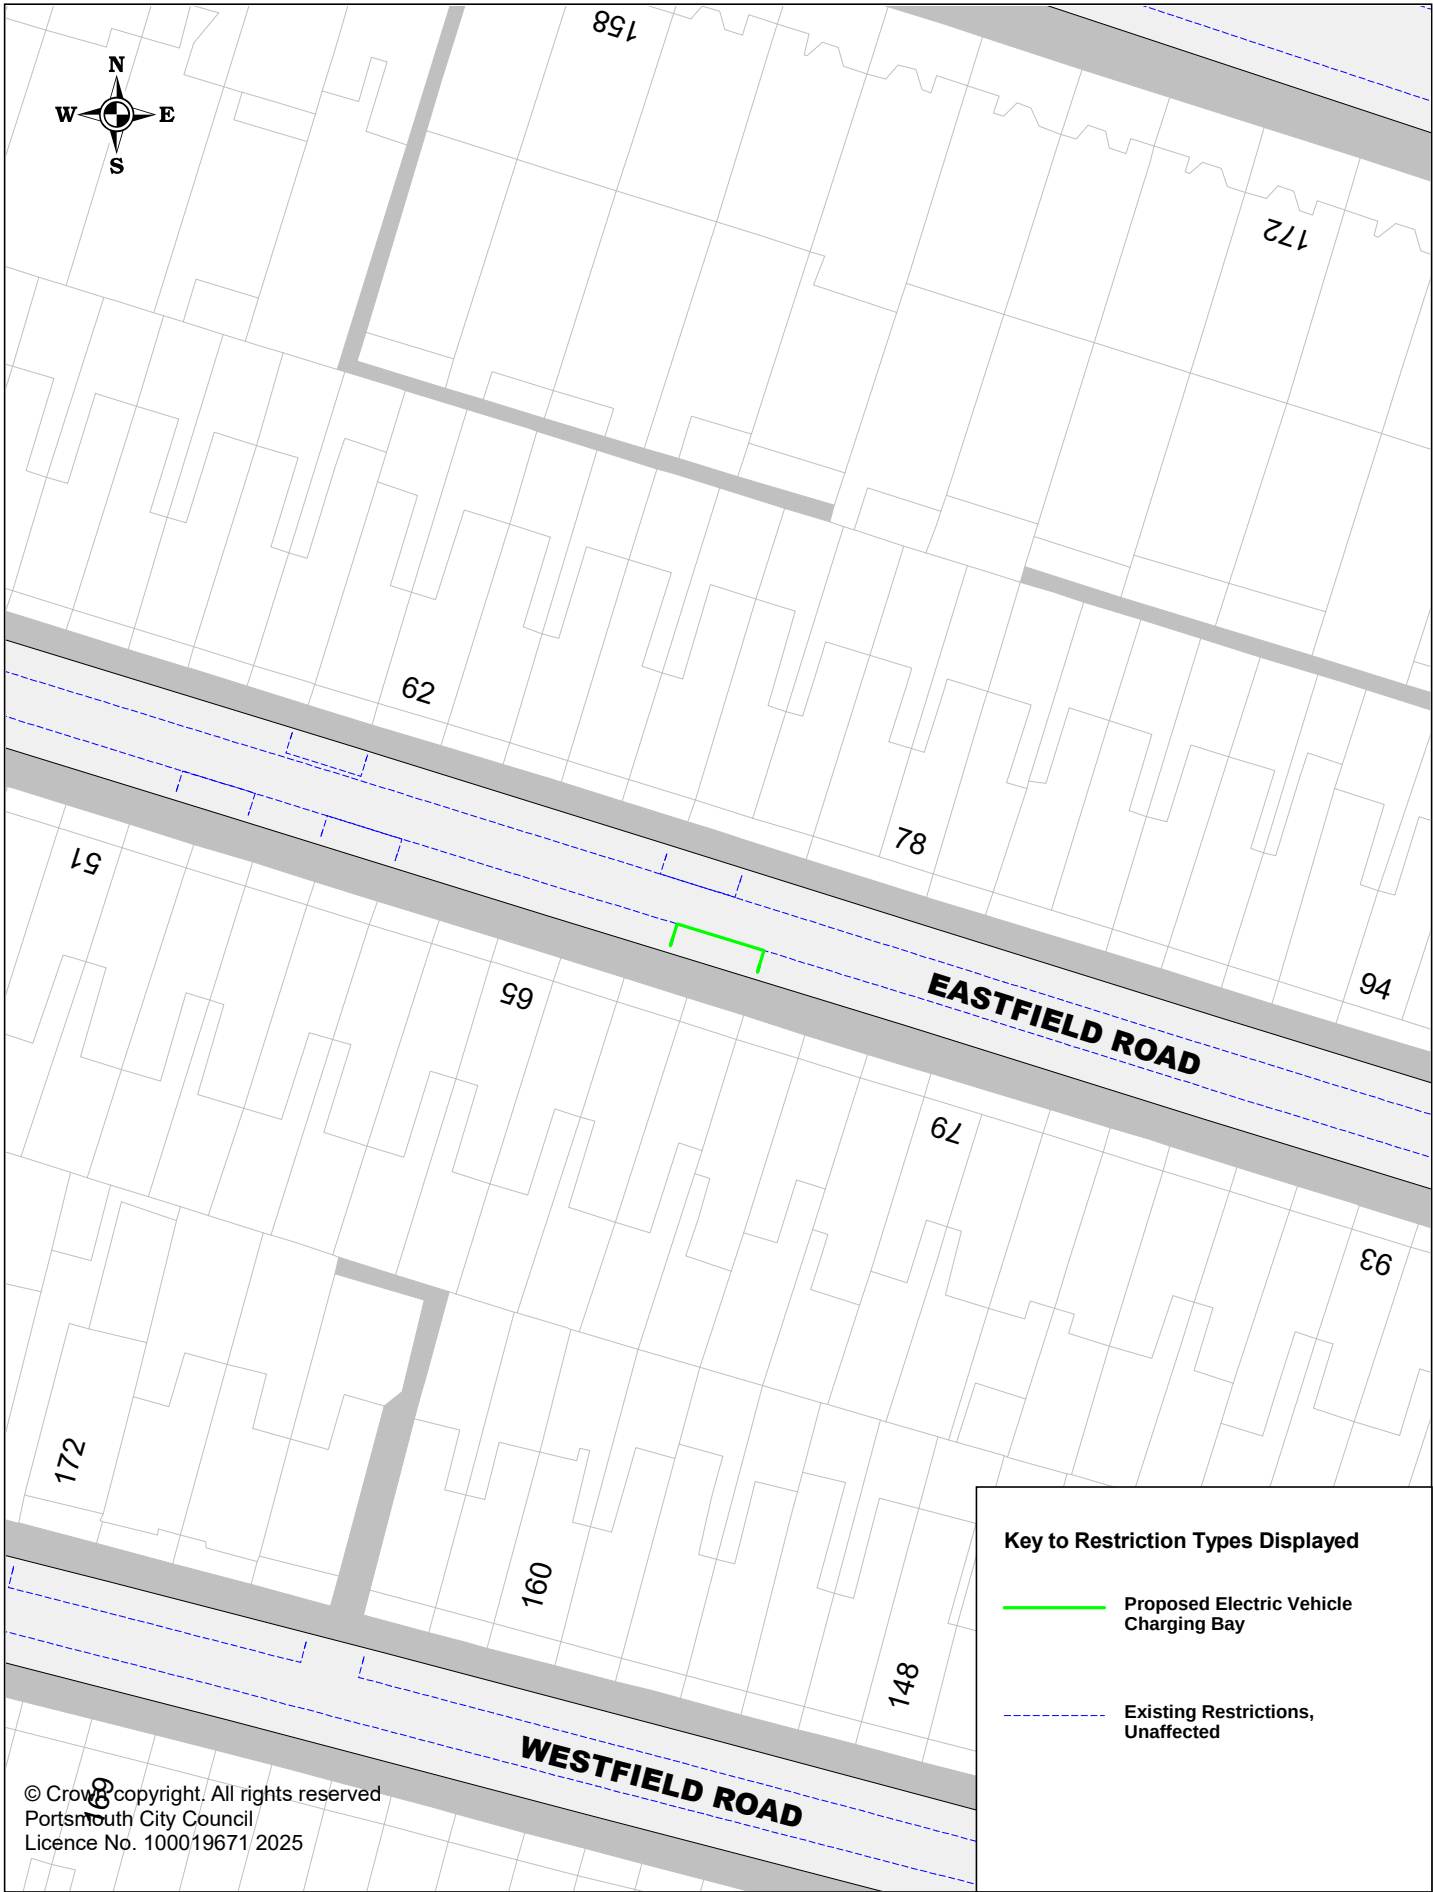


Key to Restriction Types Displayed

- Proposed Electric Vehicle Charging Bay
- Existing Restrictions, Unaffected



Proposed Electric Vehicle Charging Bays
P3MIL084 Eastfield Road

SCALE	1 : 500
DATE	23/01/2025
DRAWING No.	P3MIL084
DRAWN BY	Buchanan Consultants

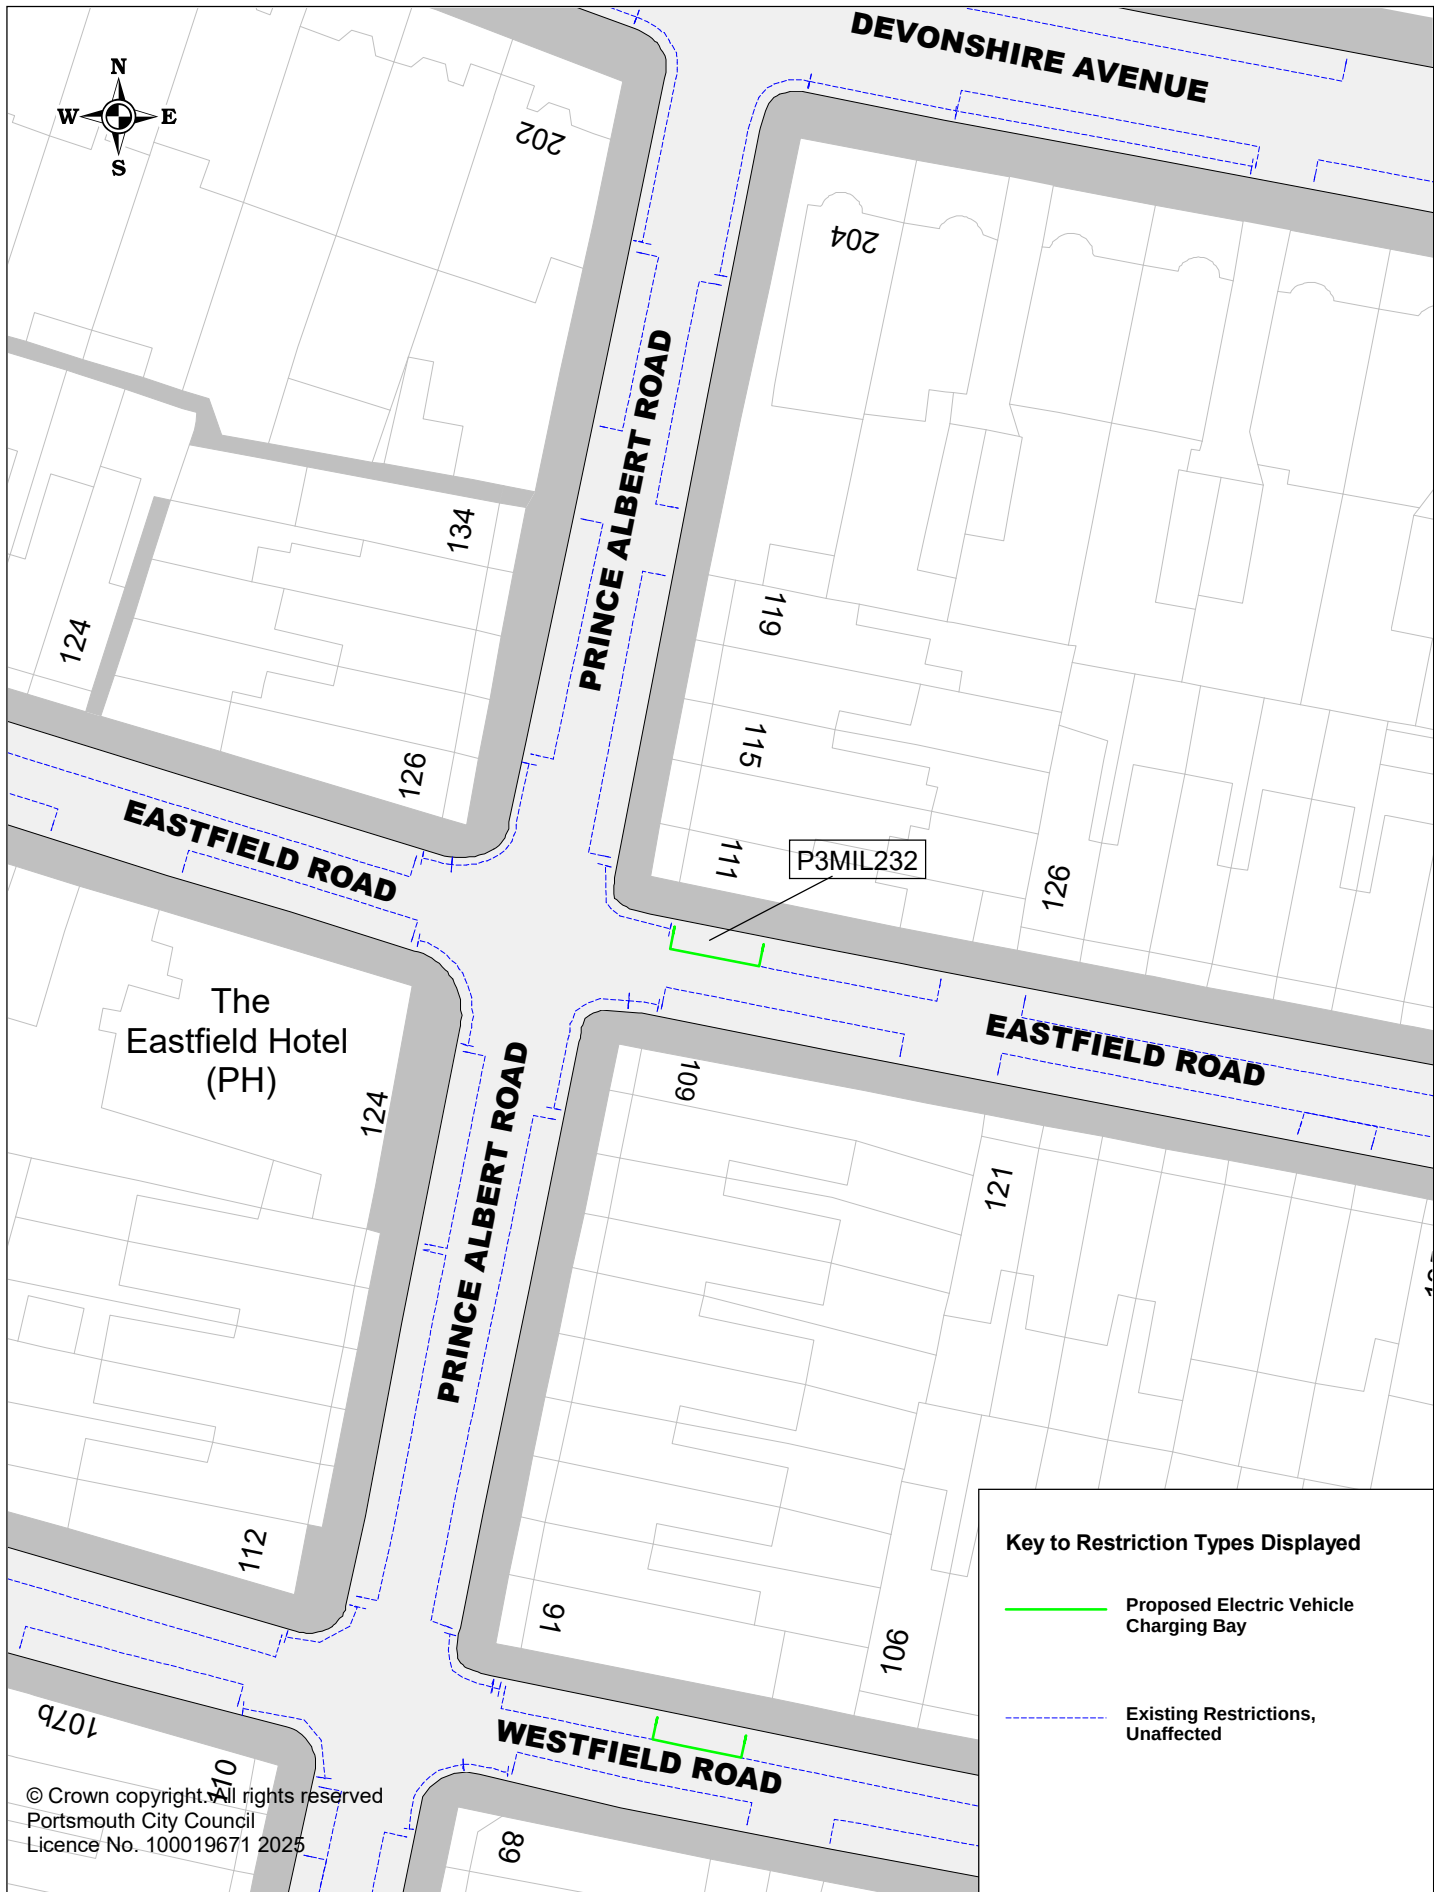

© Crown copyright. All rights reserved
Portsmouth City Council
Licence No. 100019671 2025



Portsmouth
CITY COUNCIL

Proposed Electric Vehicle Charging Bays

P3MIL232 Eastfield Road

SCALE	1 : 500
DATE	18/03/2025
DRAWING No.	P3MIL232
DRAWN BY	Buchanan Consultants



Key to Restriction Types Displayed

- Proposed Electric Vehicle Charging Bay
- Existing Restrictions, Unaffected




Portsmouth
CITY COUNCIL

Proposed Electric Vehicle Charging Bays

P3MIL092 Essex Road

SCALE	1 : 500
DATE	23/01/2025
DRAWING No.	P3MIL092
DRAWN BY	Buchanan Consultants

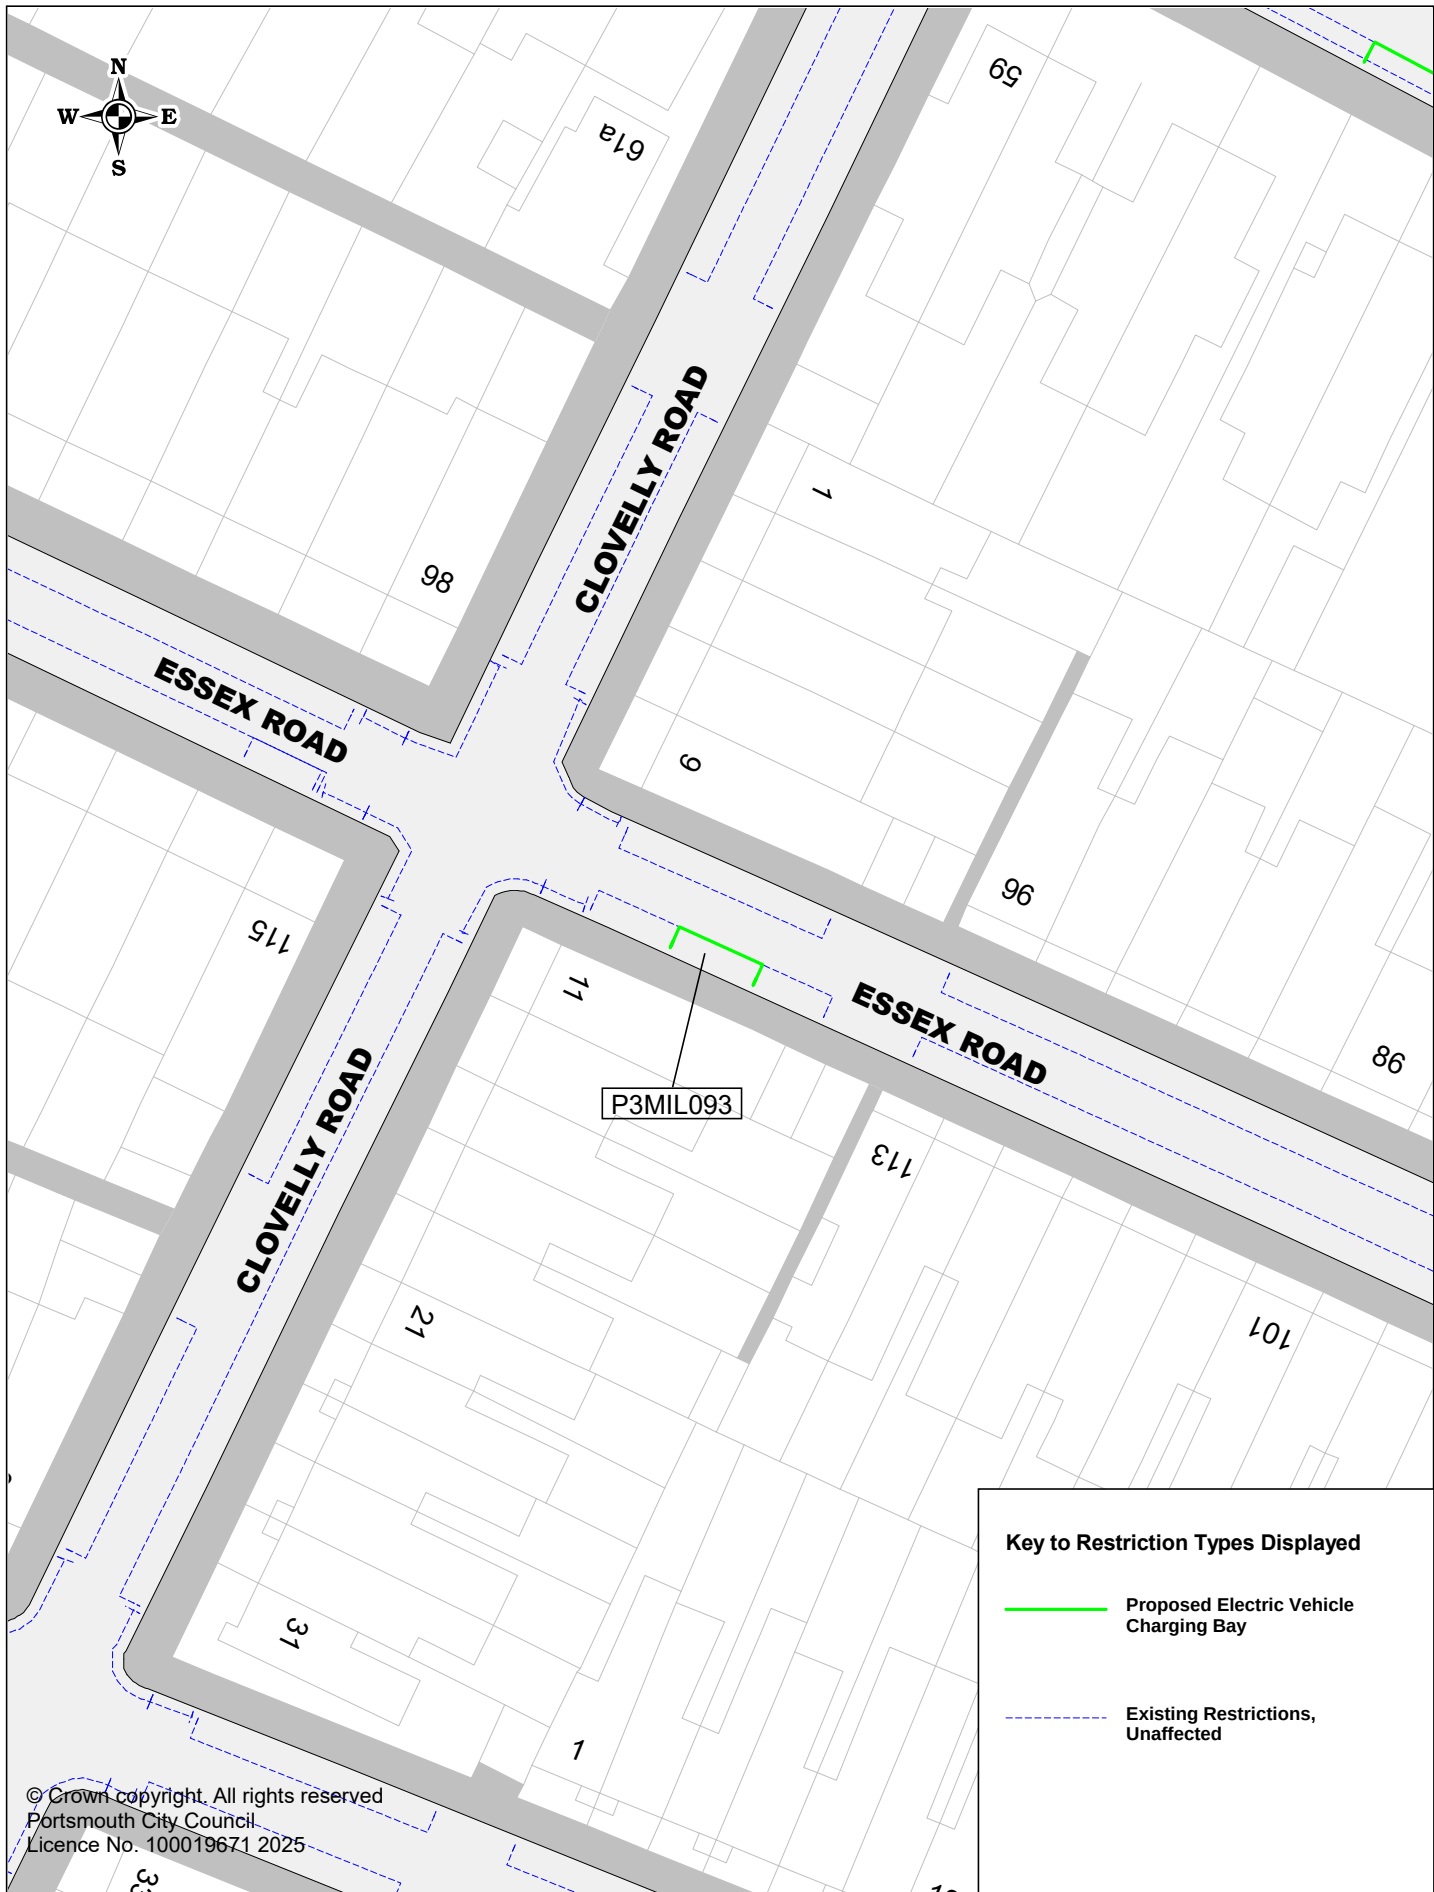


Portsmouth
CITY COUNCIL

Proposed Electric Vehicle Charging Bays

P3MIL093 Essex Road

SCALE	1 : 500
DATE	23/01/2025
DRAWING No.	P3MIL093
DRAWN BY	Buchanan Consultants

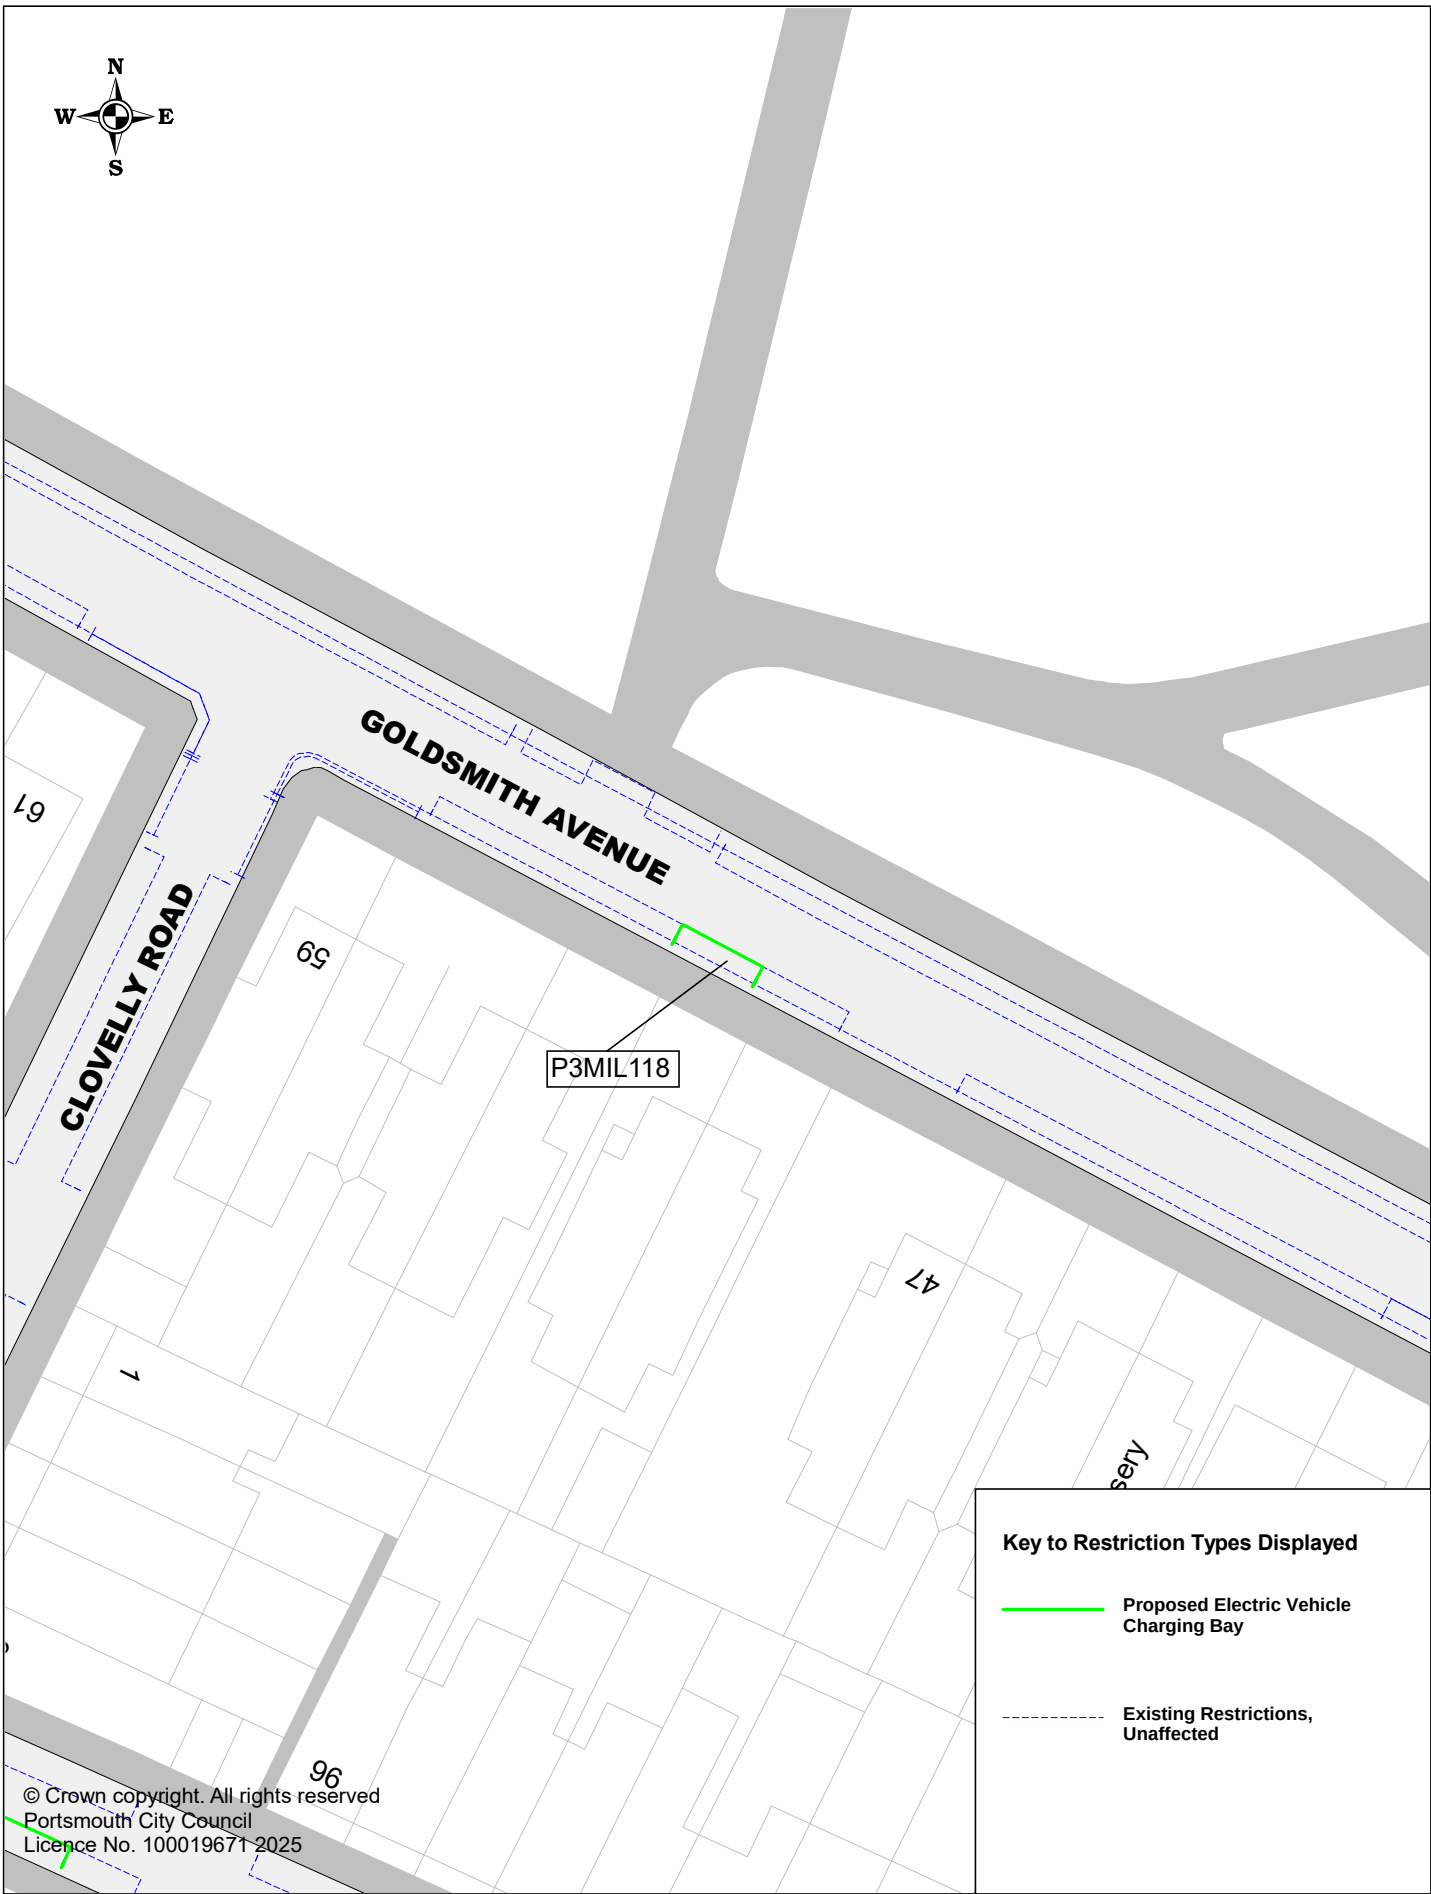

© Crown copyright. All rights reserved
Portsmouth City Council
Licence No. 100019671 2025

Key to Restriction Types Displayed

-  Proposed Electric Vehicle Charging Bay
-  Existing Restrictions, Unaffected



Portsmouth
CITY COUNCIL

Proposed Electric Vehicle Charging Bays

P3MIL118 Goldsmith Avenue

SCALE	1 : 500
DATE	23/01/2025
DRAWING No.	P3MIL118
DRAWN BY	Buchanan Consultants



Key to Restriction Types Displayed

— Proposed Electric Vehicle Charging Bay

- - - Existing Restrictions, Unaffected

© Crown copyright. All rights reserved
Portsmouth City Council
Licence No. 100019671 2025



Proposed Electric Vehicle Charging Bays
P3MIL078 Hester Road

SCALE	1 : 500
DATE	23/01/2025
DRAWING No.	P3MIL078
DRAWN BY	Buchanan Consultants



Key to Restriction Types Displayed

-  Proposed Electric Vehicle Charging Bay
-  Existing Restrictions, Unaffected

© Crown copyright. All rights reserved
Portsmouth City Council
Licence No. 100019671 2025




Proposed Electric Vehicle Charging Bays
P3MIL141 Hollam Road

SCALE	1 : 500
DATE	23/01/2025
DRAWING No.	P3MIL141
DRAWN BY	Buchanan Consultants




 Portsmouth CITY COUNCIL	Proposed Electric Vehicle Charging Bays		SCALE	1 : 500
	P3MIL155 Kingsley Road		DATE	23/01/2025
			DRAWING No.	P3MIL155
			DRAWN BY	Buchanan Consultants

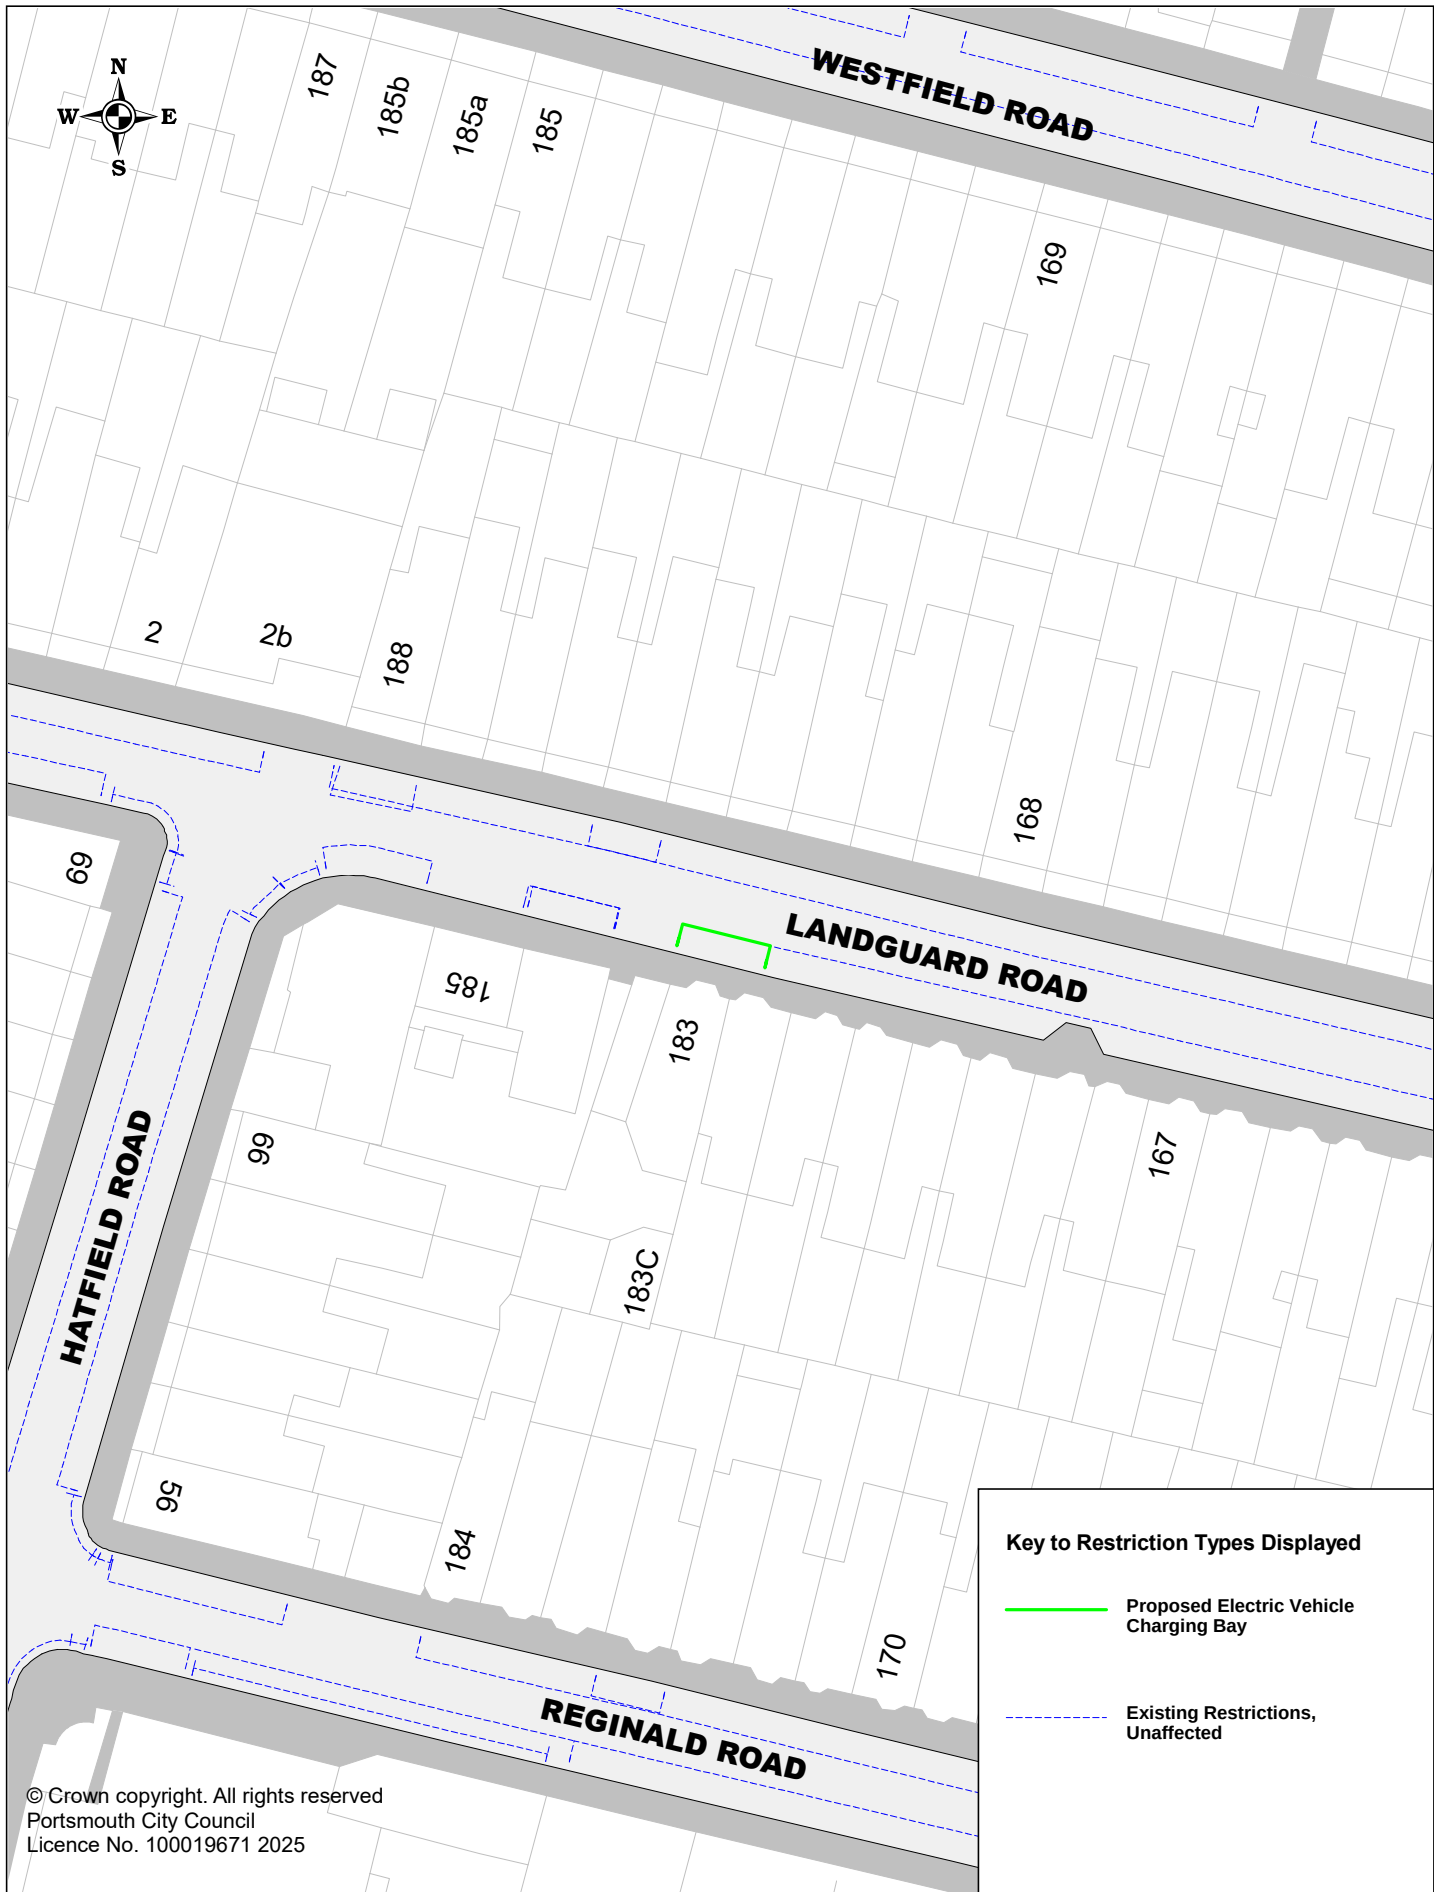

Proposed Electric Vehicle Charging Bays
 P3MIL164 Landguard Road

SCALE	1 : 500
DATE	23/01/2025
DRAWING No.	P3MIL164
DRAWN BY	Buchanan Consultants

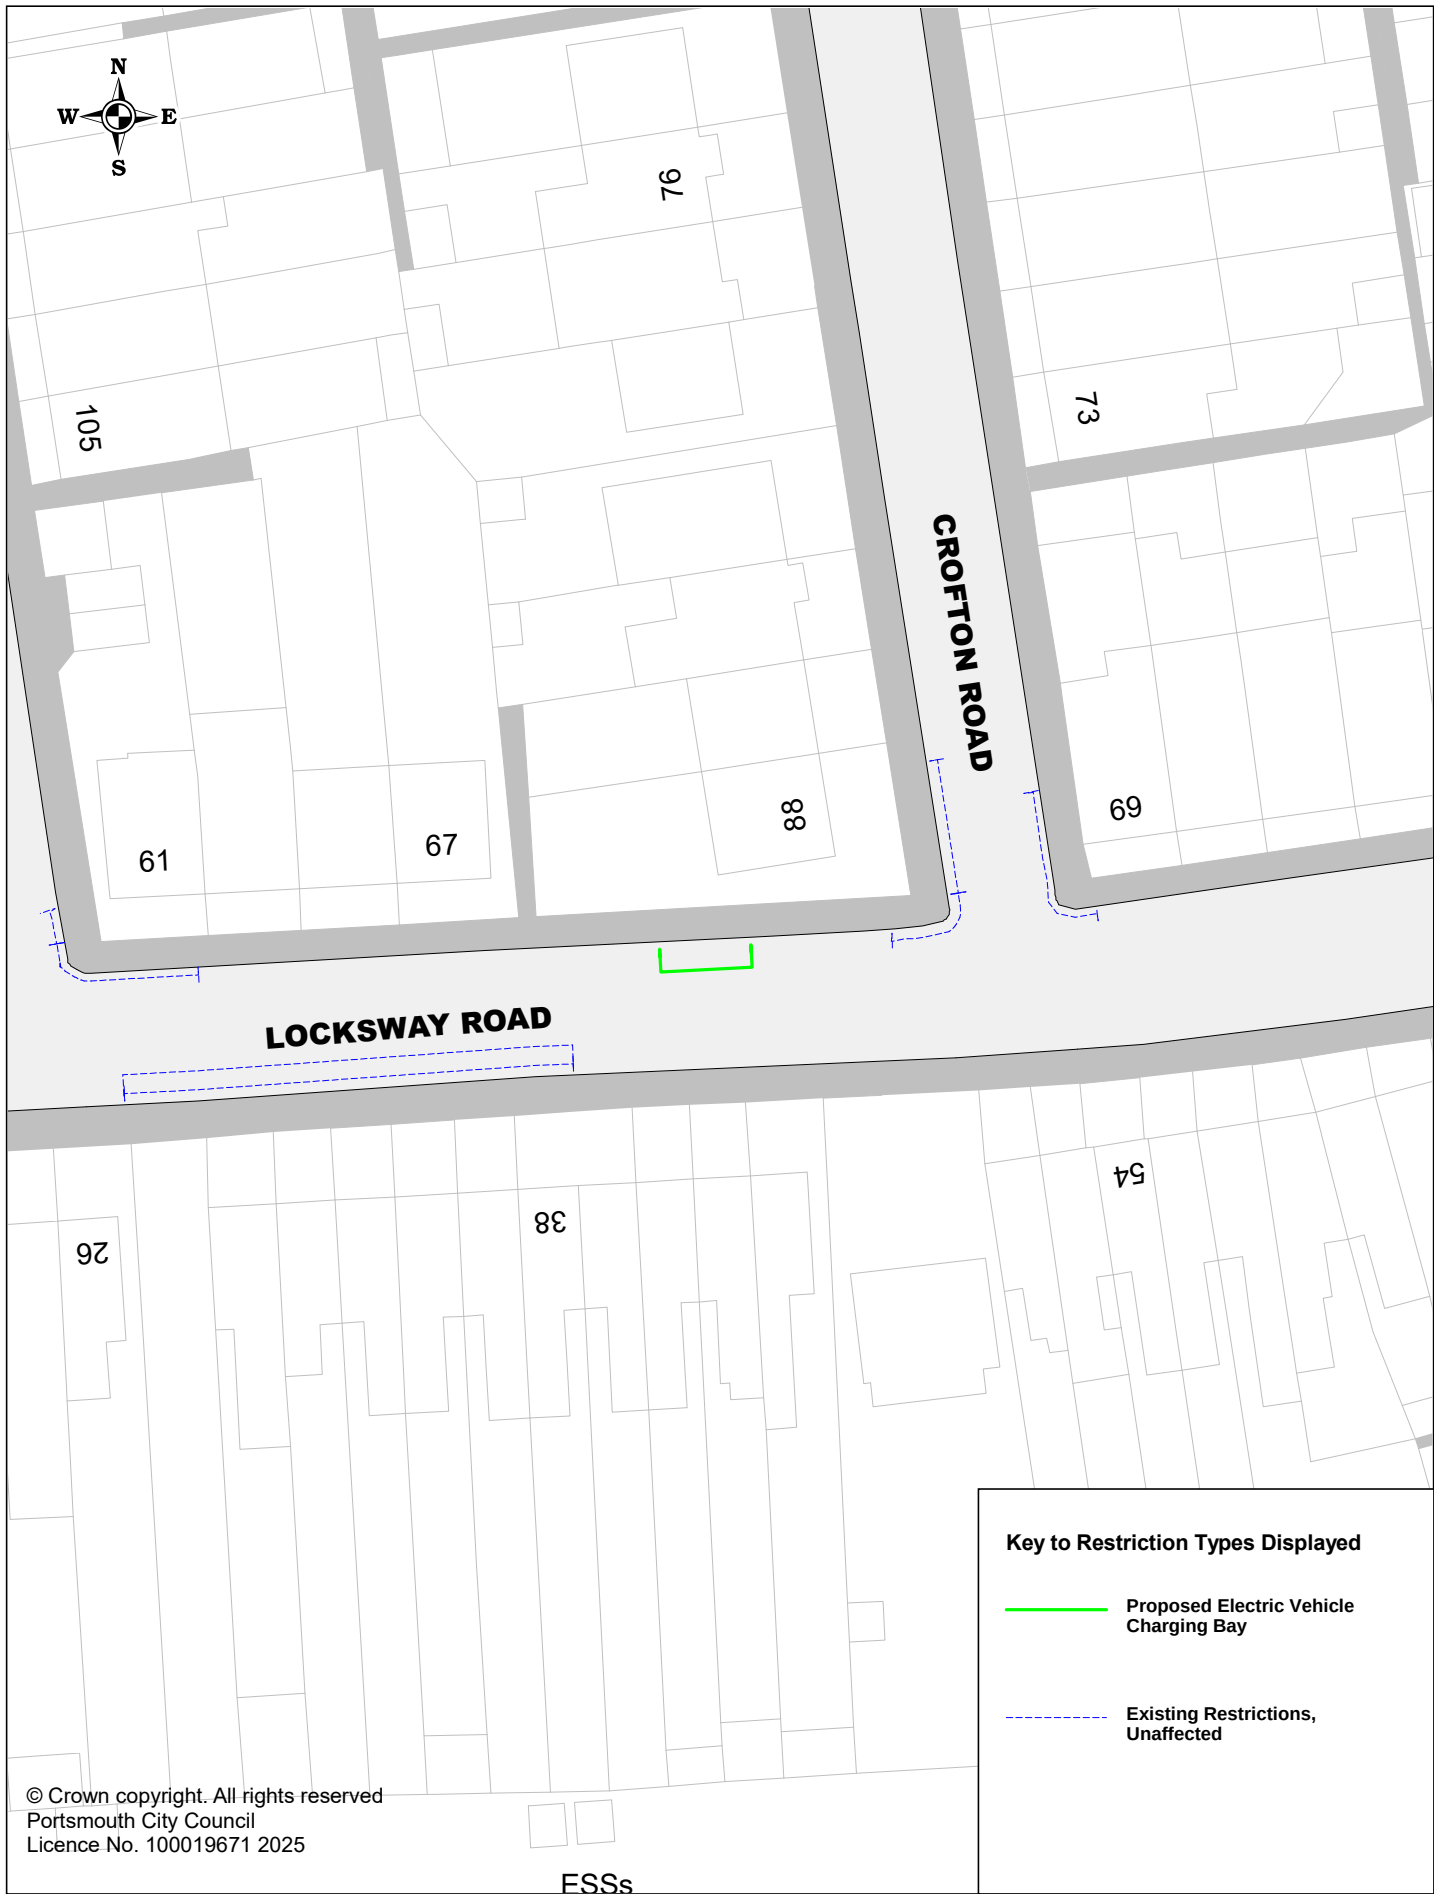

© Crown copyright. All rights reserved
Portsmouth City Council
Licence No. 100019671 2025

Key to Restriction Types Displayed

-  Proposed Electric Vehicle Charging Bay
-  Existing Restrictions, Unaffected




Portsmouth
CITY COUNCIL

Proposed Electric Vehicle Charging Bays

P3MIL169 Locksway Road

SCALE	1 : 500
DATE	23/01/2025
DRAWING No.	P3MIL169
DRAWN BY	Buchanan Consultants

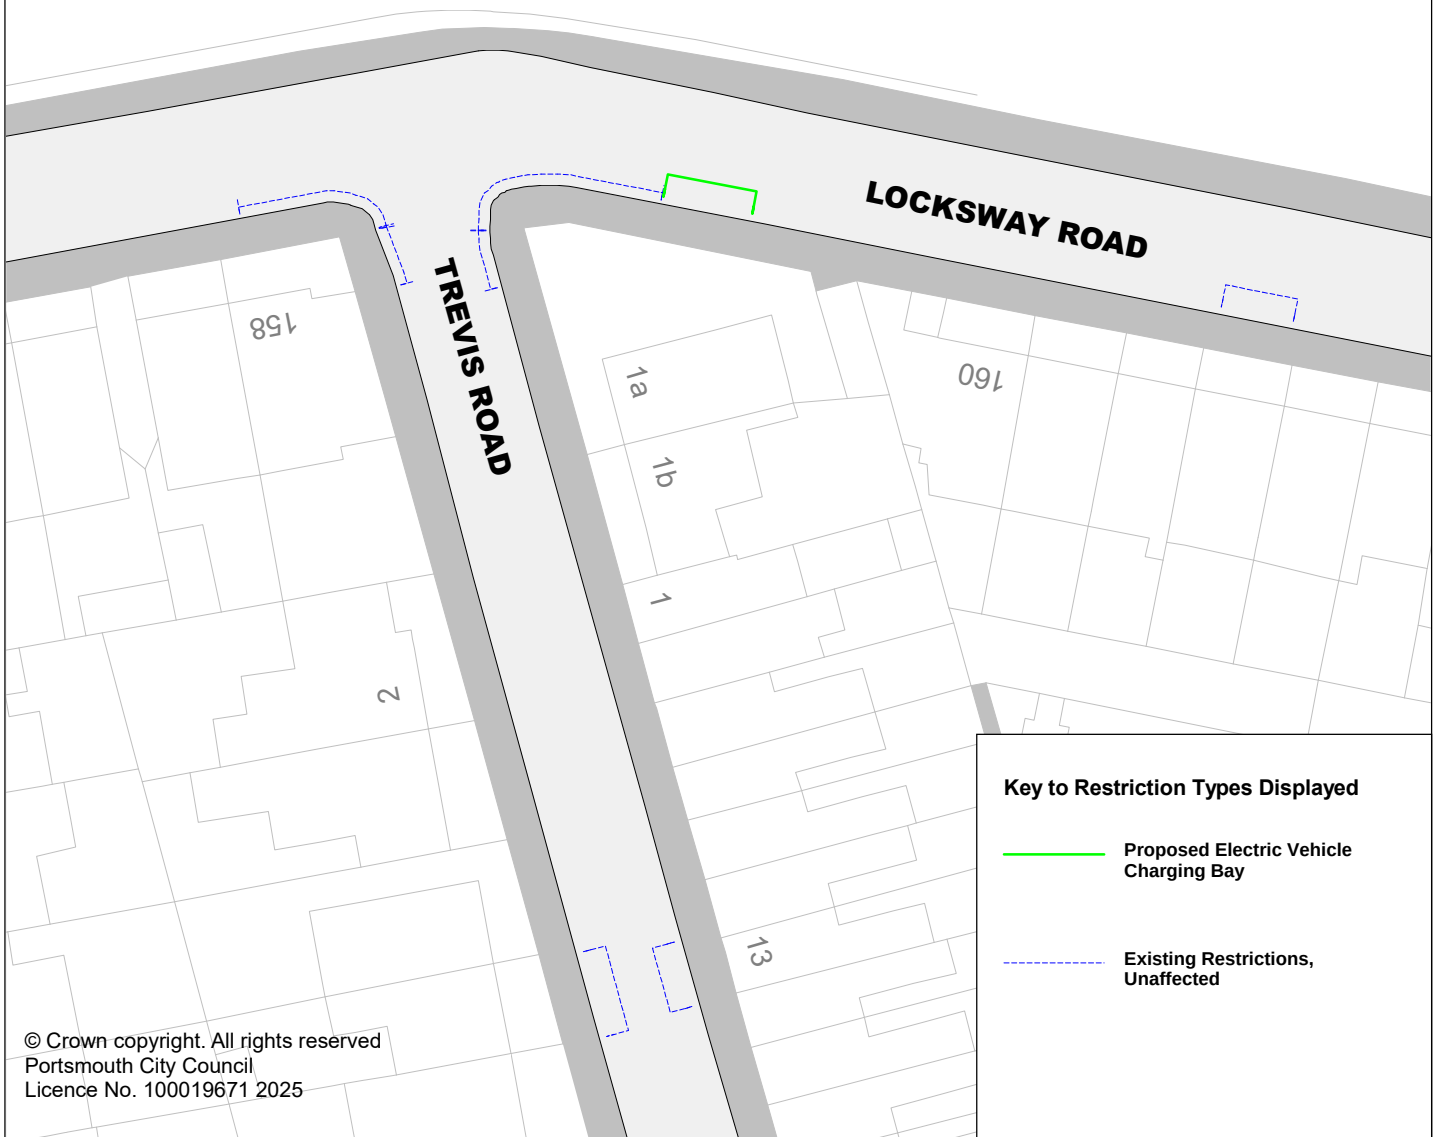

Portsmouth
CITY COUNCIL

Proposed Electric Vehicle Charging Bays

P3MIL170 Locksway Road

SCALE	1 : 500
DATE	18/03/2025
DRAWING No.	P3MIL170
DRAWN BY	Buchanan Consultants



Portsmouth
CITY COUNCIL

Proposed Electric Vehicle Charging Bays

P3MIL079 Maurice Road

SCALE	1 : 500
DATE	23/01/2025
DRAWING No.	P3MIL079
DRAWN BY	Buchanan Consultants



© Crown copyright. All rights reserved
Portsmouth City Council
Licence No. 100019671 2025



Portsmouth
CITY COUNCIL


Proposed Electric Vehicle Charging Bays

P3MIL184 Maxwell Road

SCALE	1 : 500
DATE	28/03/2025
DRAWING No.	P3MIL184
DRAWN BY	Buchanan Consultants



SCALE	1 : 500
DATE	23/01/2025
DRAWING No.	P3MIL187
DRAWN BY	Buchanan Consultants

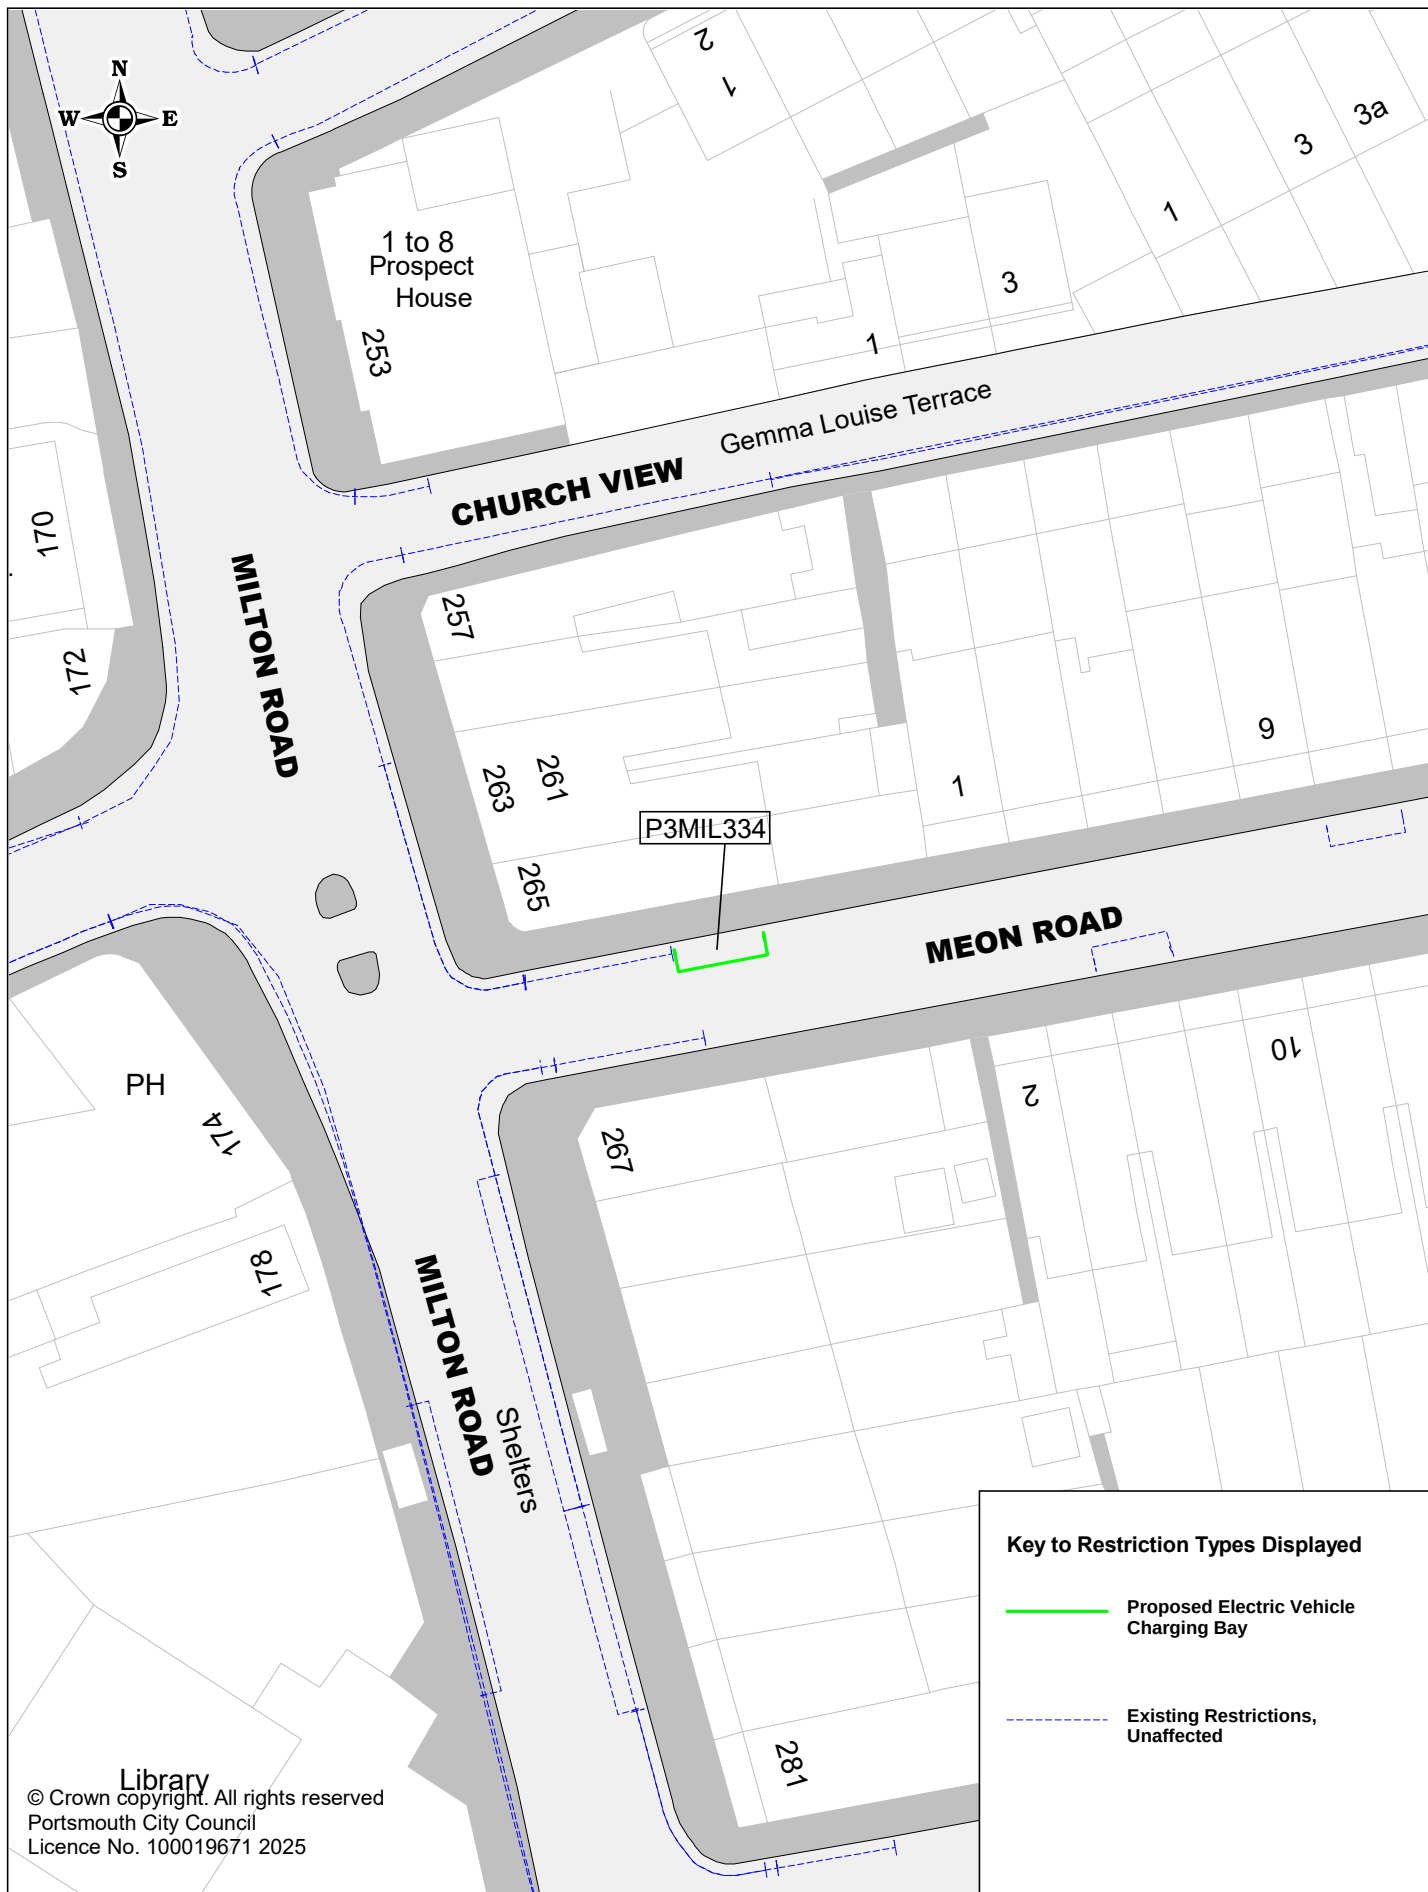

Portsmouth
CITY COUNCIL

Proposed Electric Vehicle Charging Bays

P3MIL334 Meon Road

SCALE	1 : 500
DATE	24/01/2025
DRAWING No.	P3MIL334
DRAWN BY	Buchanan Consultants




Portsmouth
CITY COUNCIL

Proposed Electric Vehicle Charging Bays

P3MIL211 Oliver Road

SCALE	1 : 500
DATE	24/01/2025
DRAWING No.	P3MIL211
DRAWN BY	Buchanan Consultants

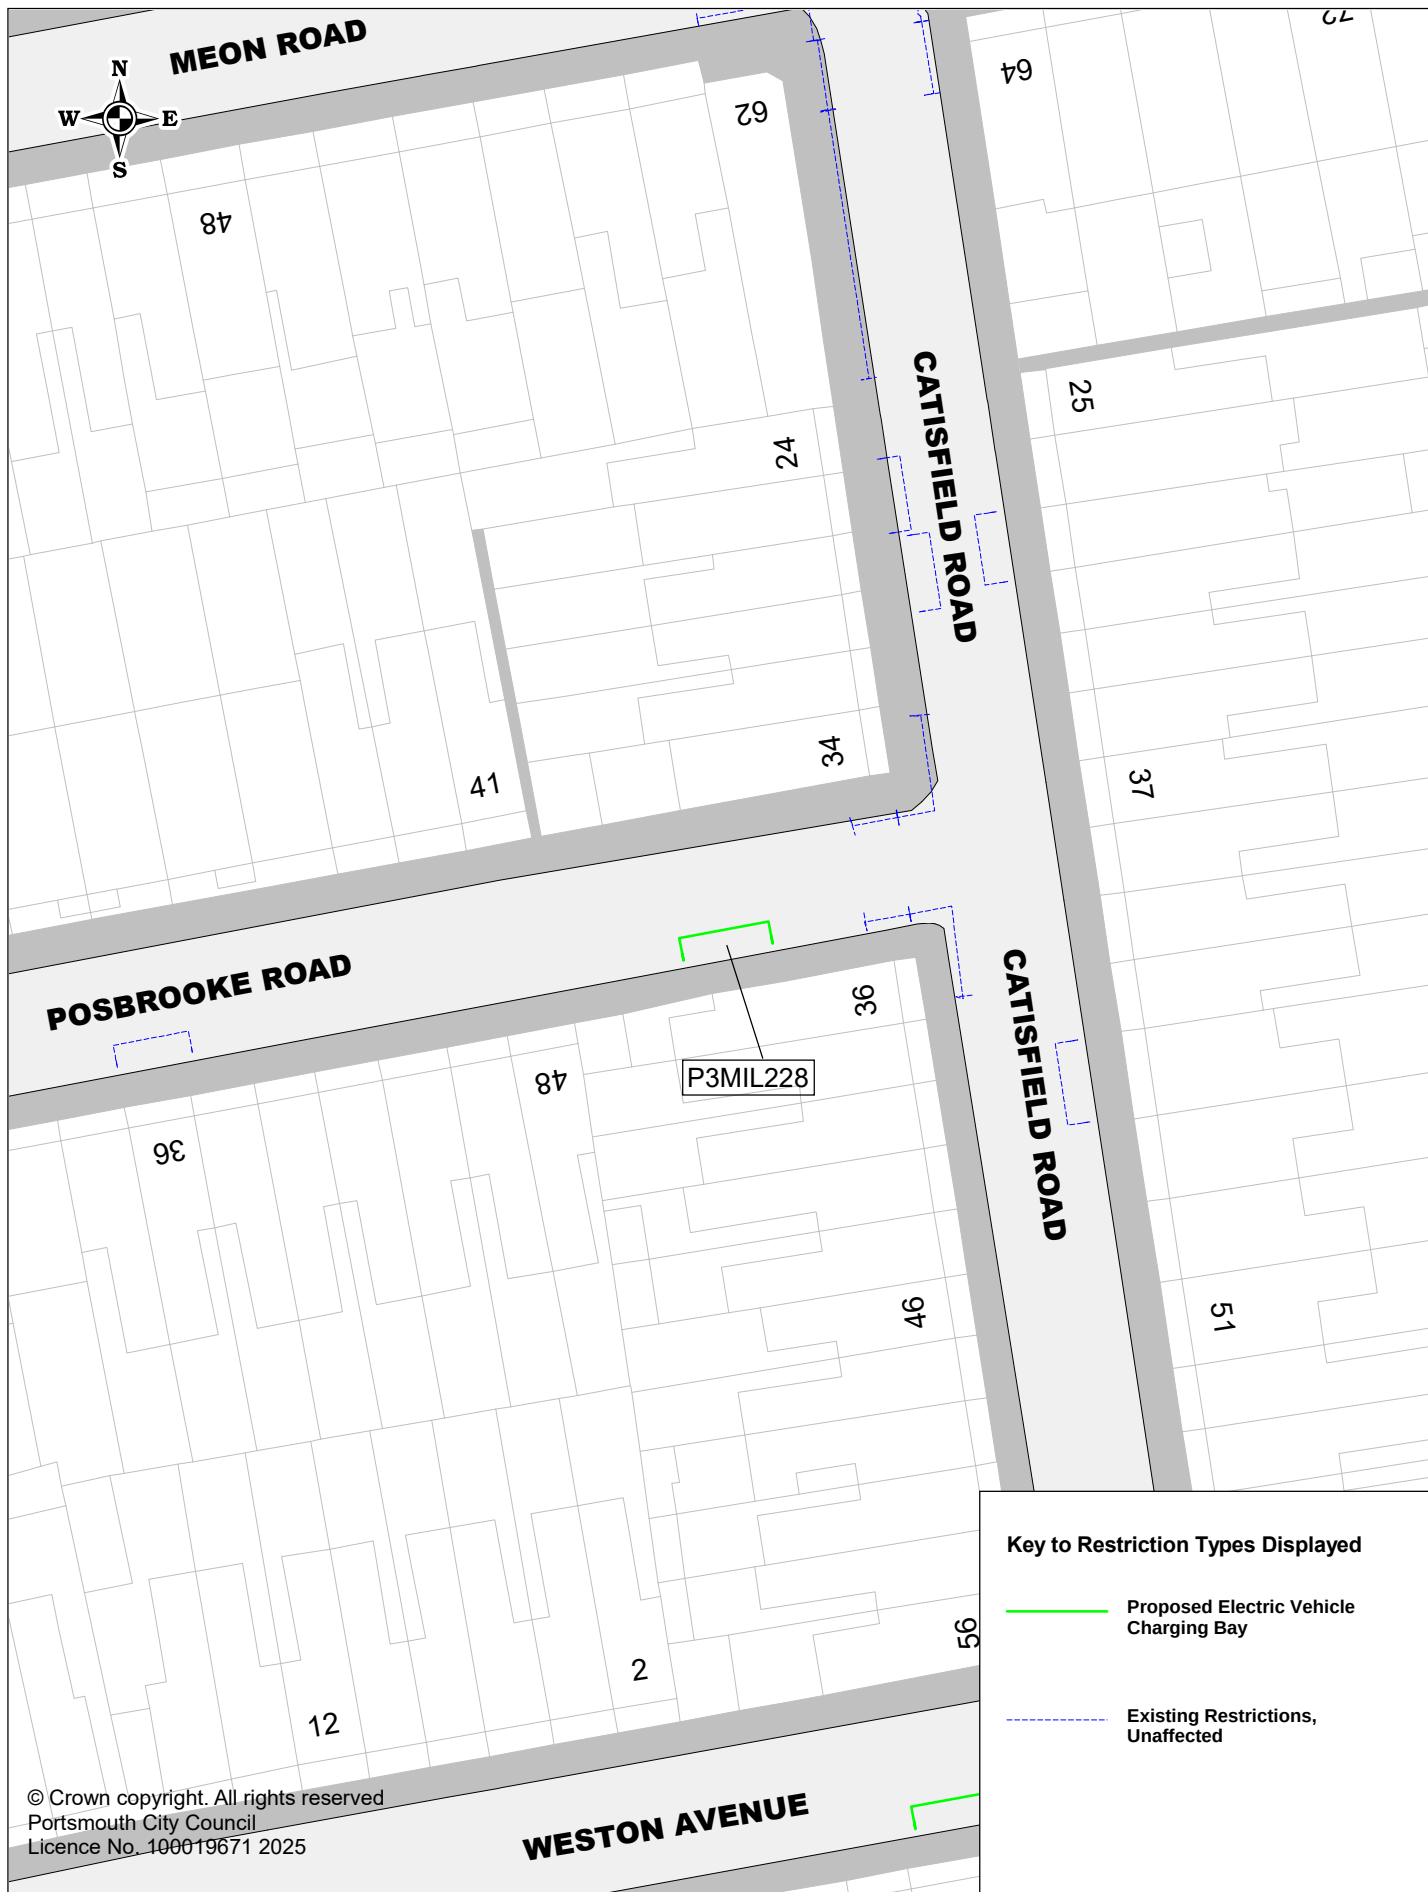


Portsmouth
CITY COUNCIL

Proposed Electric Vehicle Charging Bays

P3MIL228 Posbrooke Road


SCALE	1 : 500
DATE	18/03/2025
DRAWING No.	P3MIL228
DRAWN BY	Buchanan Consultants

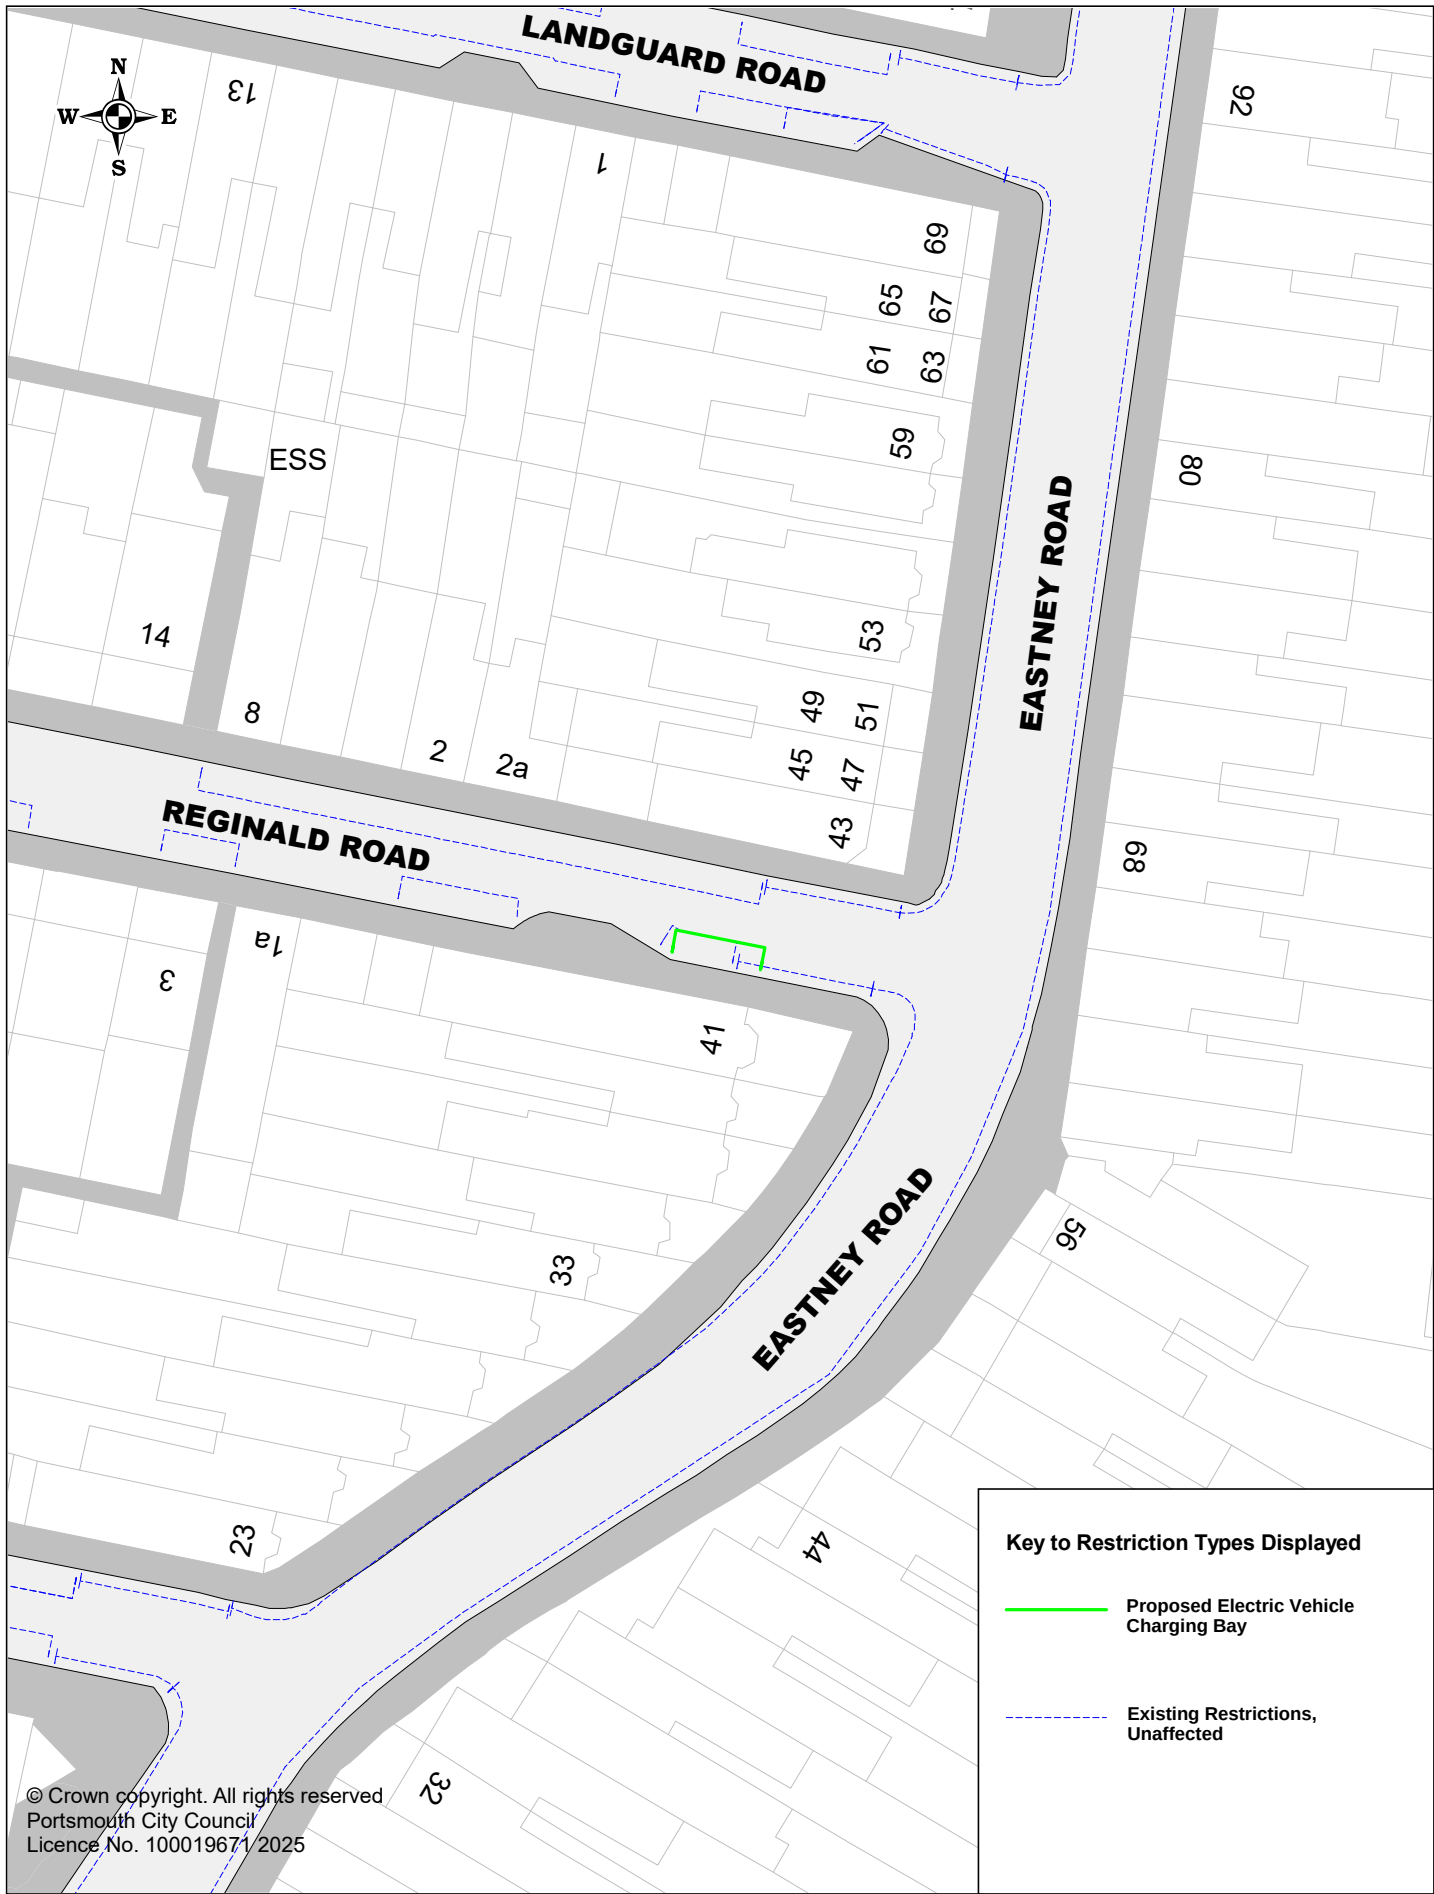

Proposed Electric Vehicle Charging Bays

P3MIL243 Reginald Road

SCALE	1 : 500
DATE	24/01/2025
DRAWING No.	P3MIL243
DRAWN BY	Buchanan Consultants

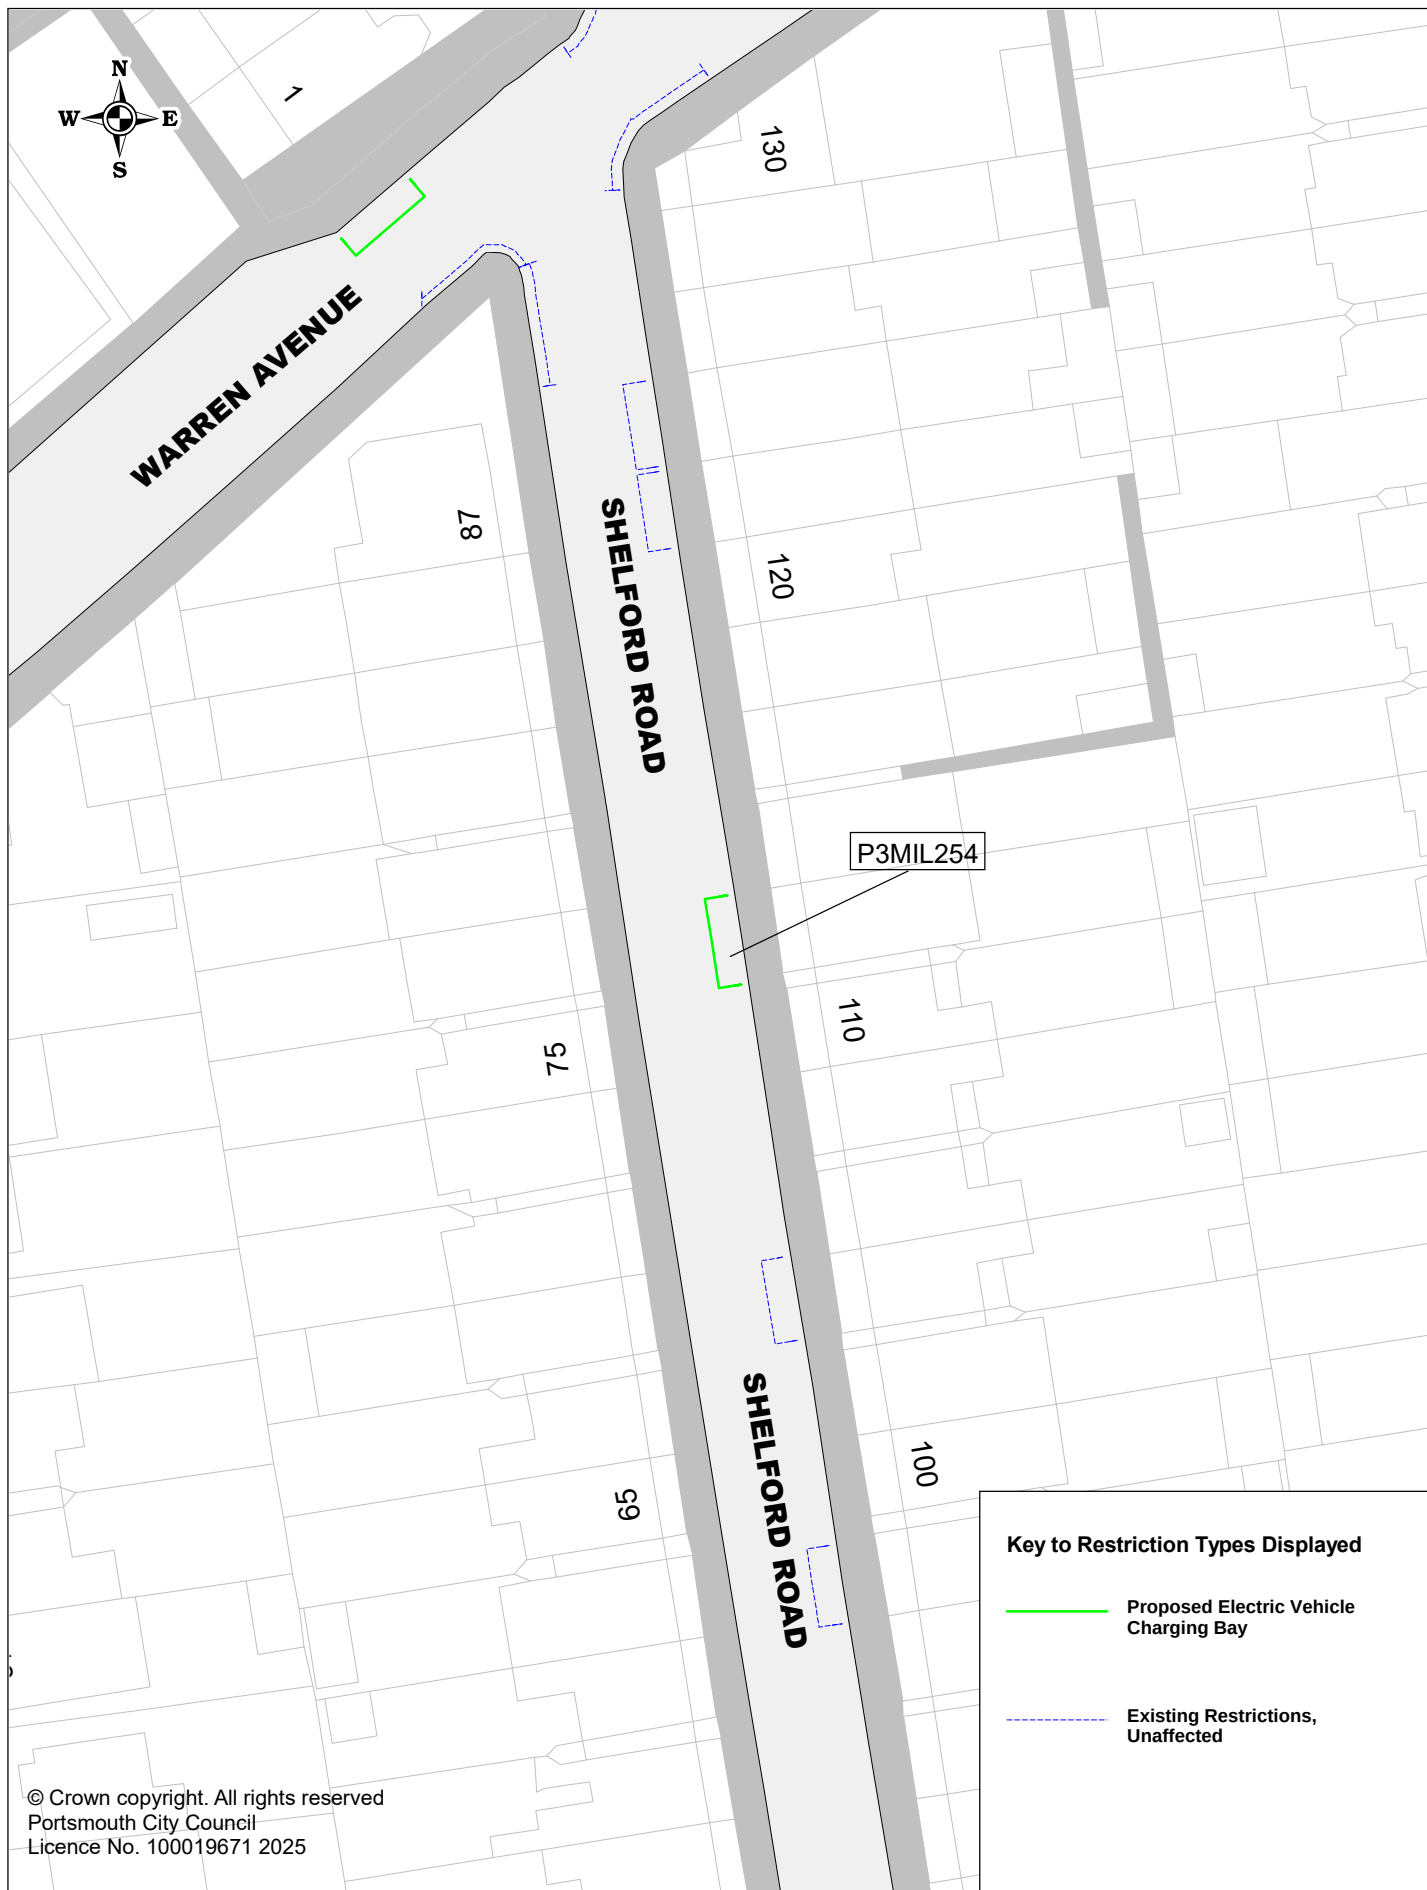

© Crown copyright. All rights reserved
Portsmouth City Council
Licence No. 100019671 2025

Key to Restriction Types Displayed

-  Proposed Electric Vehicle Charging Bay
-  Existing Restrictions, Unaffected



Portsmouth
CITY COUNCIL

Proposed Electric Vehicle Charging Bays

P3MIL254 Shelford Road

SCALE	1 : 500
DATE	05/03/2025
DRAWING No.	P3MIL254
DRAWN BY	Buchanan Consultants




Portsmouth
CITY COUNCIL

Proposed Electric Vehicle Charging Bays


P3MIL156 Shirley Avenue

SCALE	1 : 500
DATE	23/01/2025
DRAWING No.	P3MIL156
DRAWN BY	Buchanan Consultants

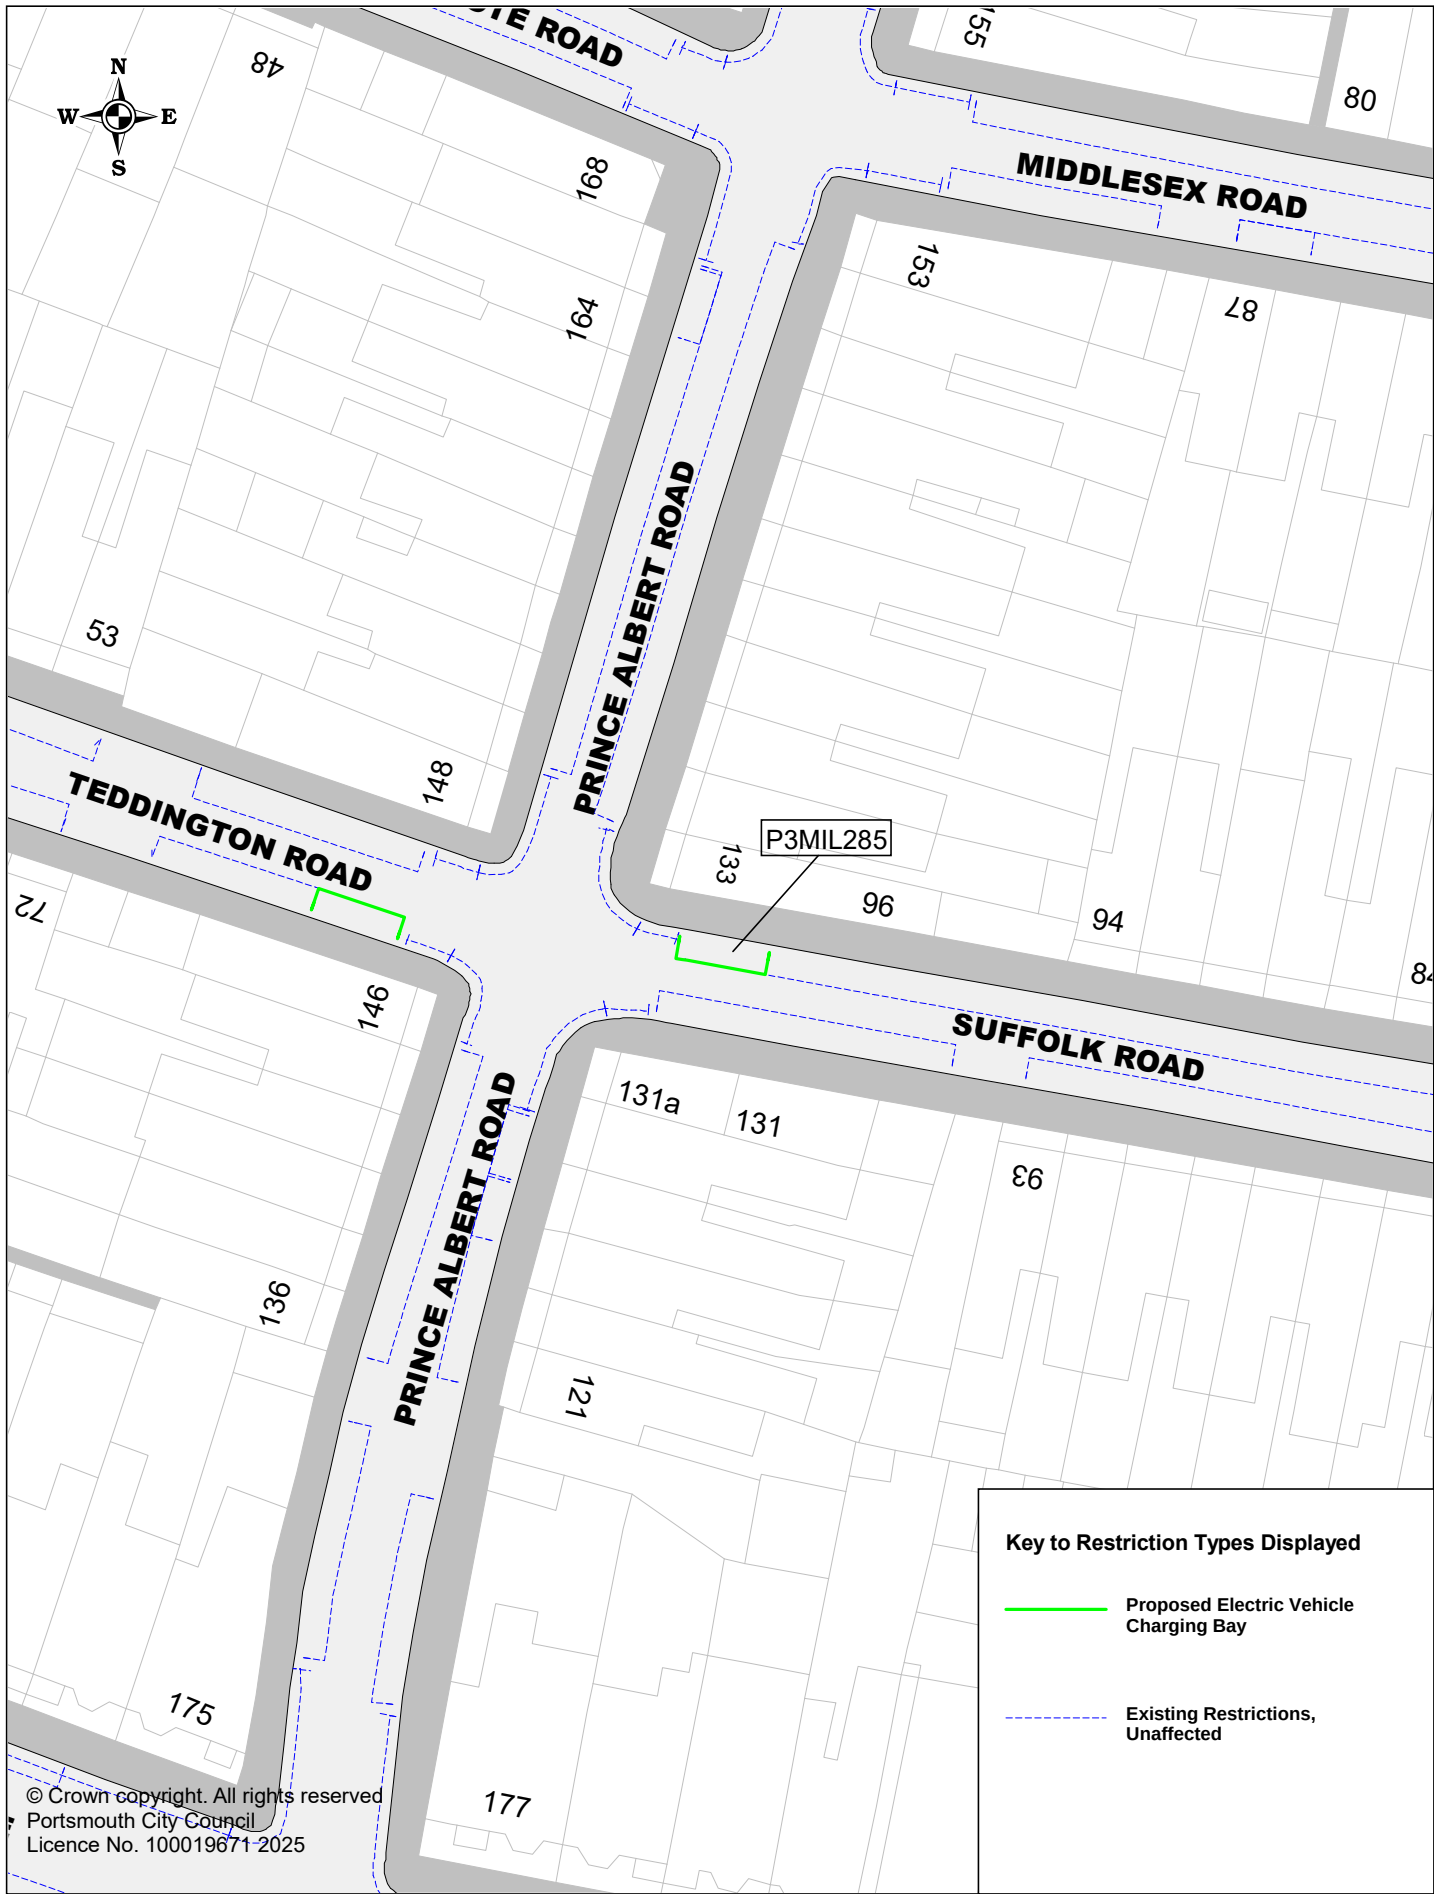

Proposed Electric Vehicle Charging Bays
 P3MIL285 Suffolk Road


SCALE	1 : 500
DATE	24/01/2025
DRAWING No.	P3MIL285
DRAWN BY	Buchanan Consultants

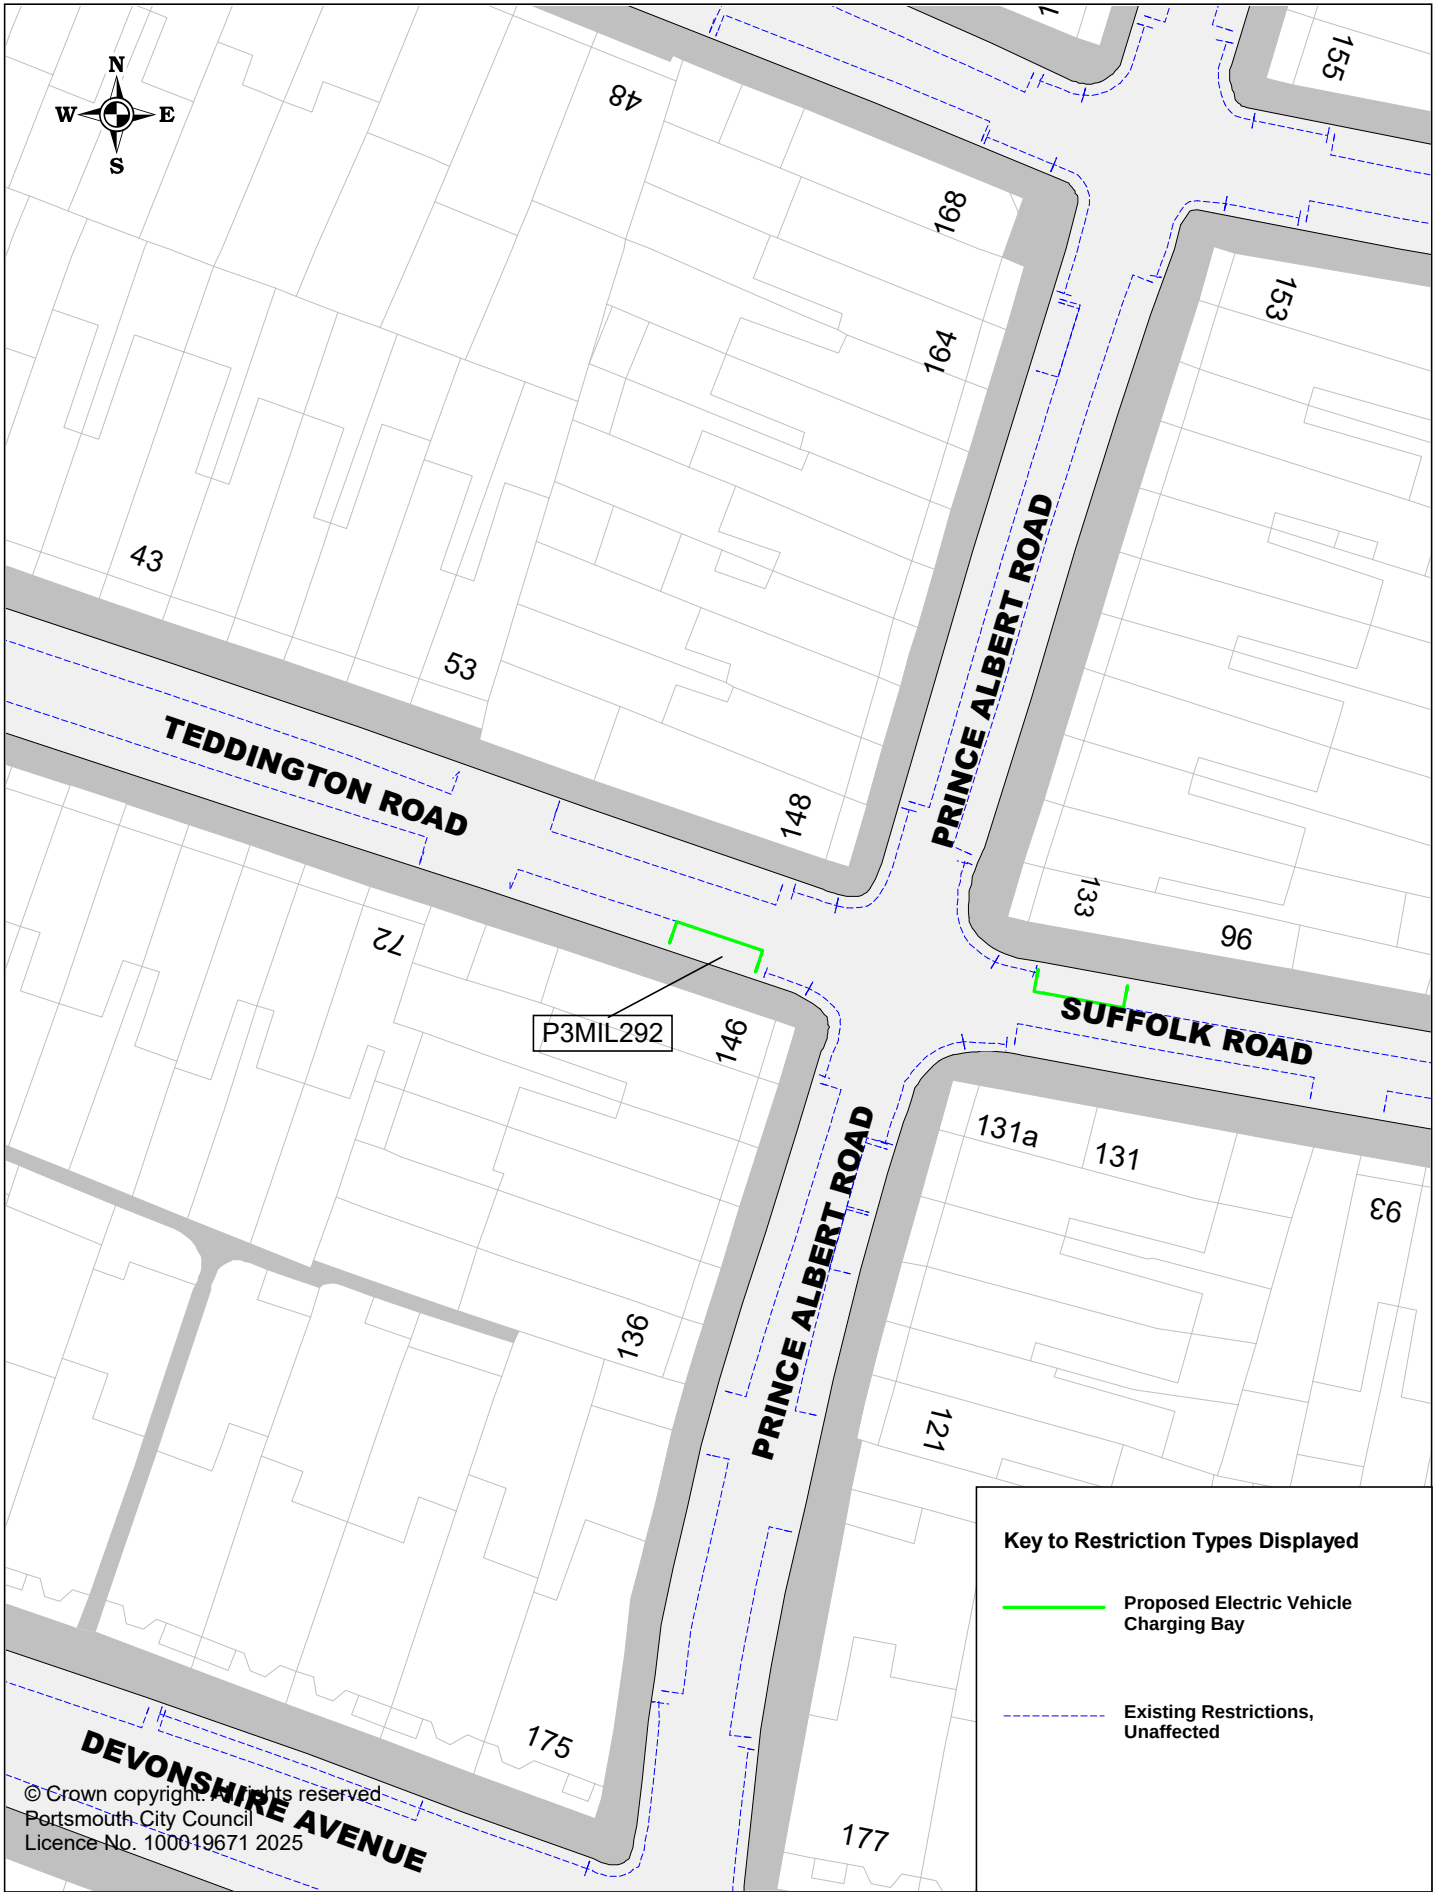

 Portsmouth CITY COUNCIL	Proposed Electric Vehicle Charging Bays P3MIL292 Teddington Road	SCALE	1 : 500
		DATE	24/01/2025
		DRAWING No.	Buchanan Consultants
		DRAWN BY	Buchanan Consultants



 Portsmouth CITY COUNCIL	Proposed Electric Vehicle Charging Bays		SCALE	1 : 500
	P3MIL310 Westfield Road		DATE	24/01/2025
			DRAWING No.	P3MIL310
			DRAWN BY	Buchanan Consultants

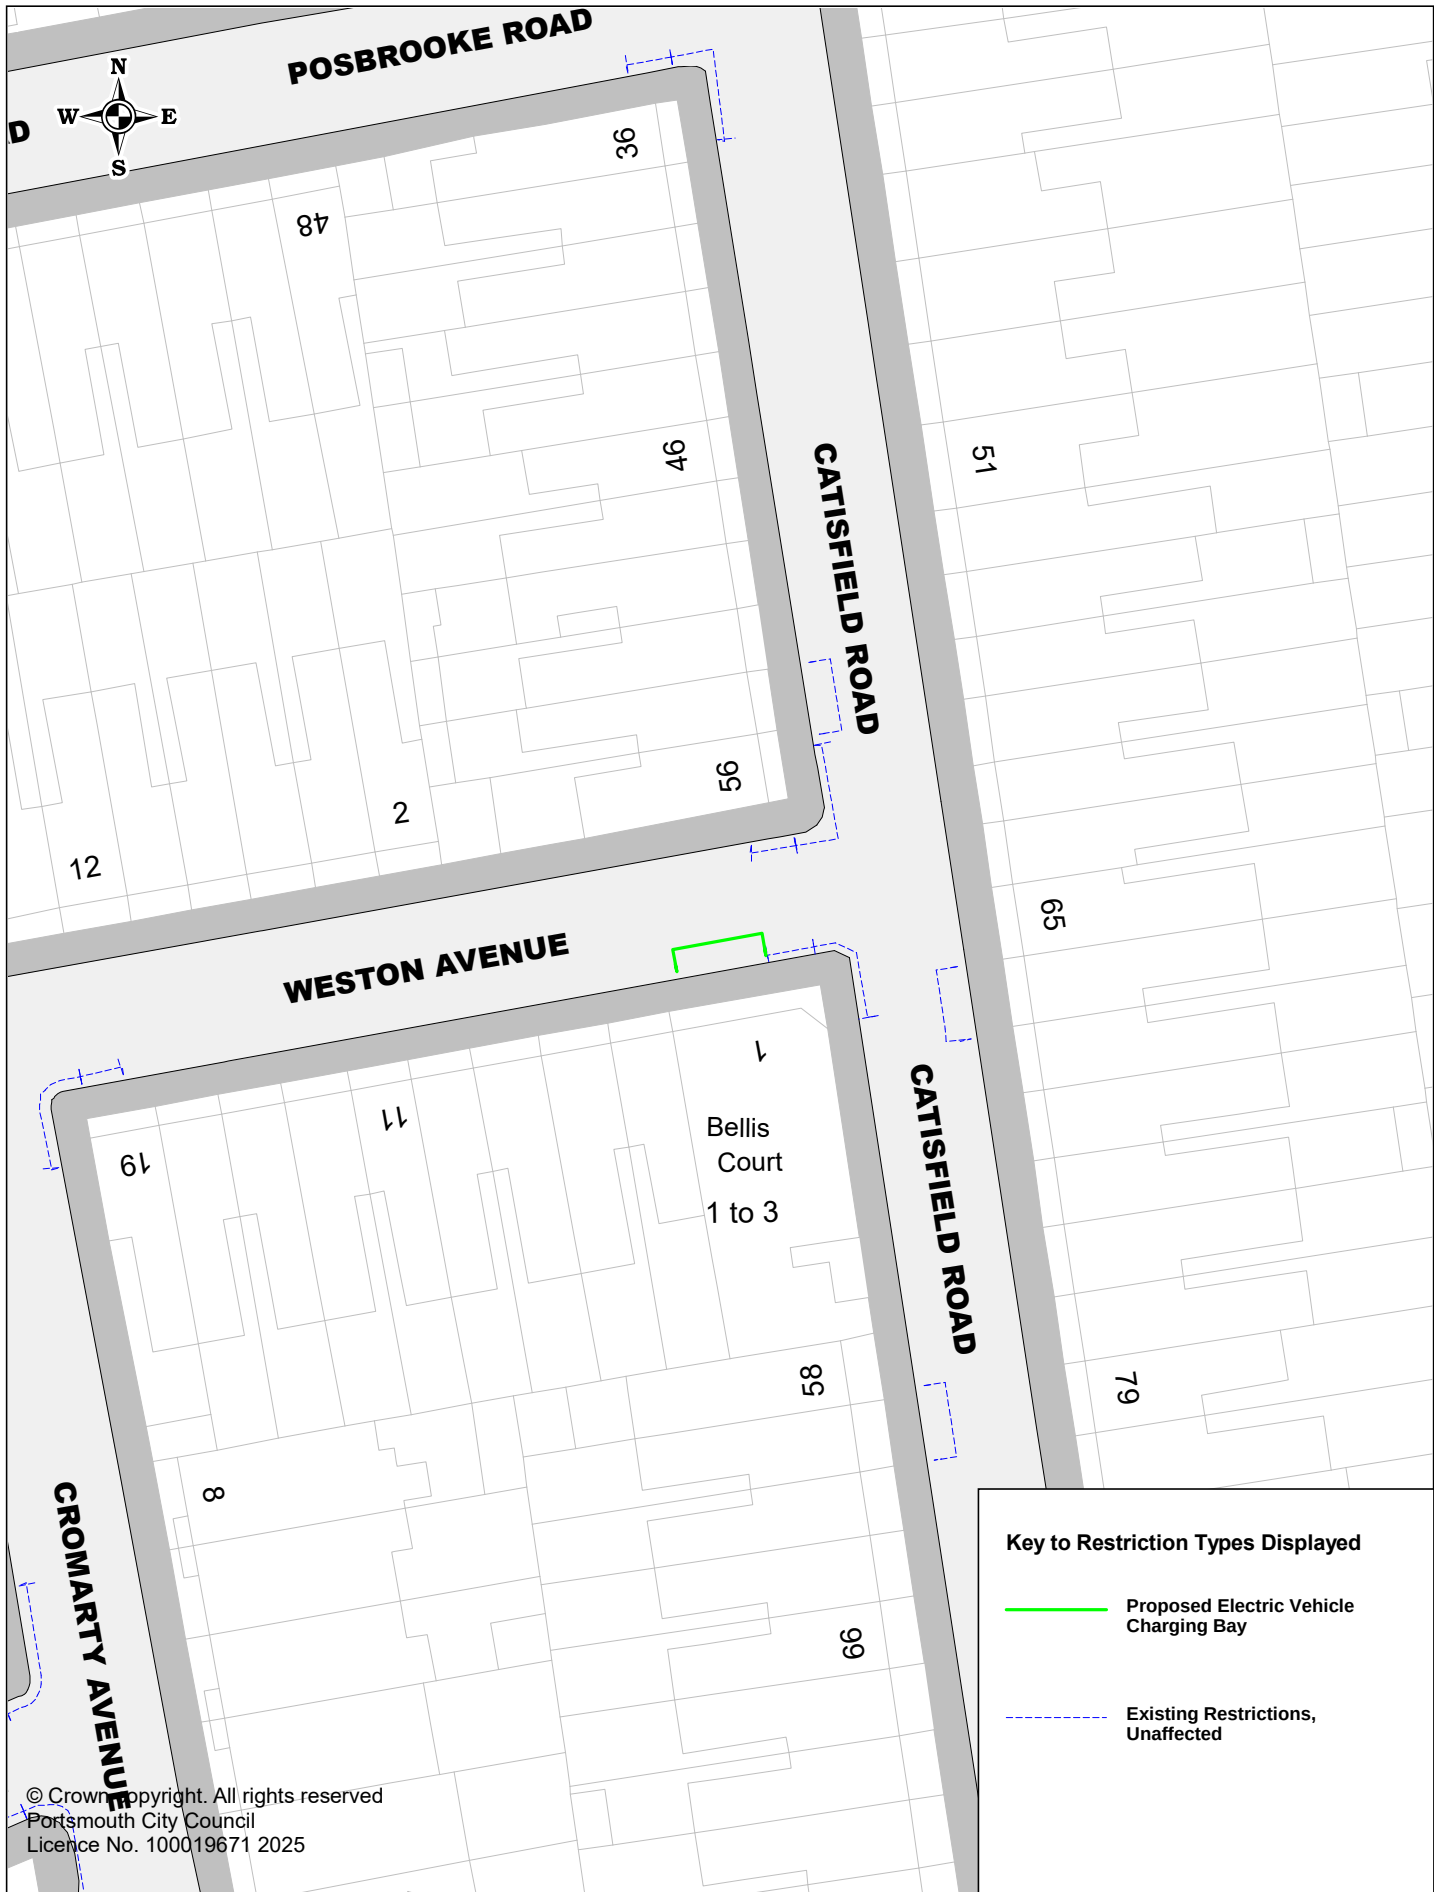

© Crown Copyright. All rights reserved
Portsmouth City Council
Licence No. 100019671 2025

Key to Restriction Types Displayed

-  Proposed Electric Vehicle Charging Bay
-  Existing Restrictions, Unaffected



Proposed Electric Vehicle Charging Bays
P3MIL311 Weston Avenue

SCALE	1 : 500
DATE	24/01/2025
DRAWING No.	P3MIL311
DRAWN BY	Buchanan Consultants