


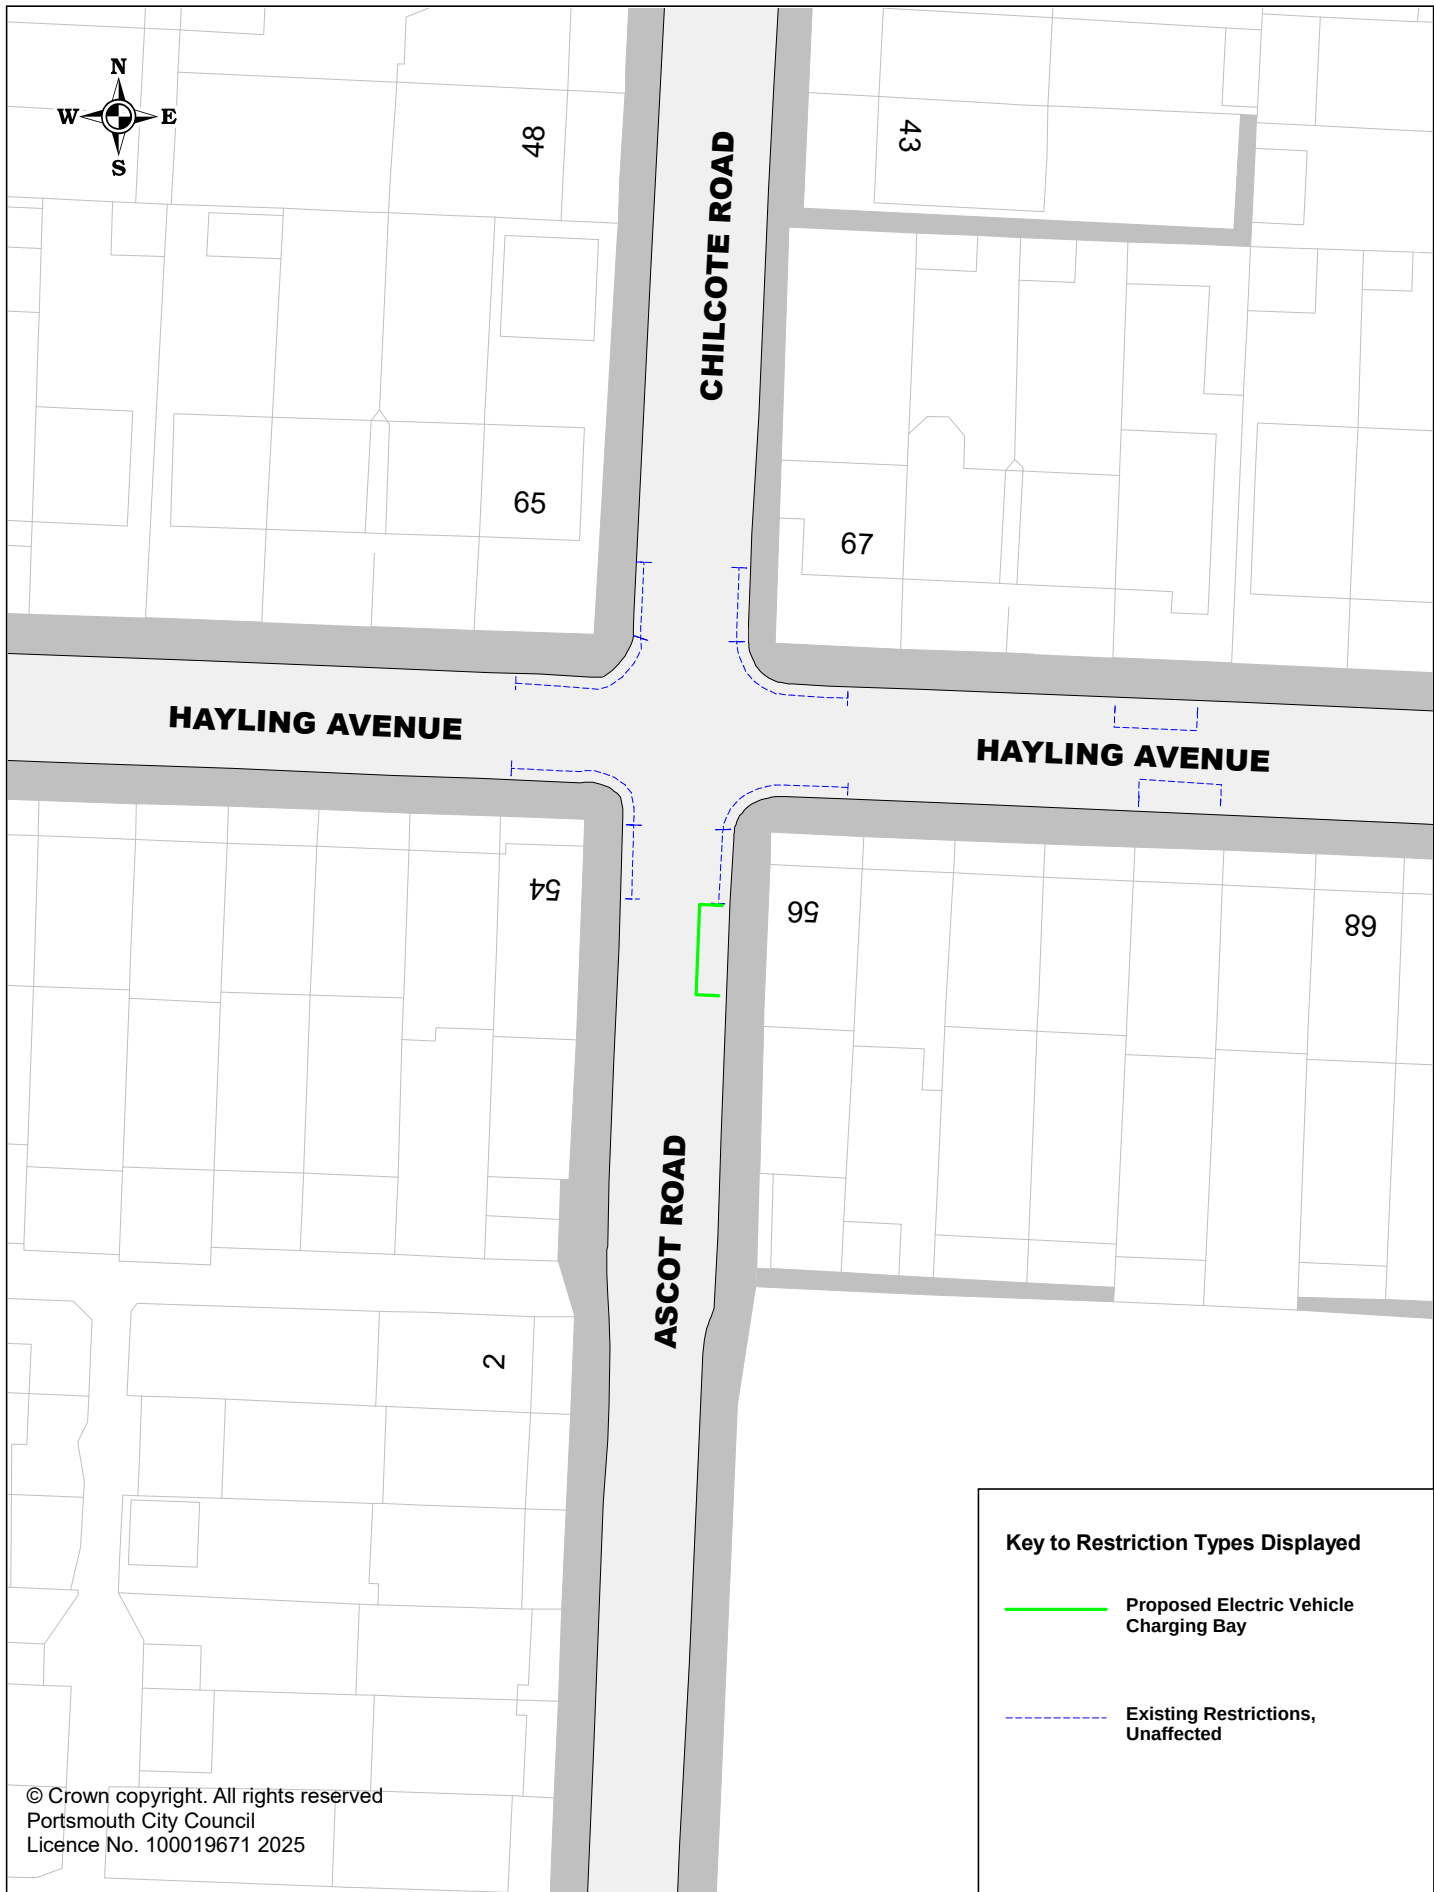

Key to Restriction Types Displayed

-  Proposed Electric Vehicle Charging Bay
-  Existing Restrictions, Unaffected




Portsmouth
CITY COUNCIL

Proposed Electric Vehicle Charging Bays

P3BAF007 Ascot Road

SCALE	1 : 500
DATE	22/01/2025
DRAWING No.	P3BAF007
DRAWN BY	Buchanan Consultants

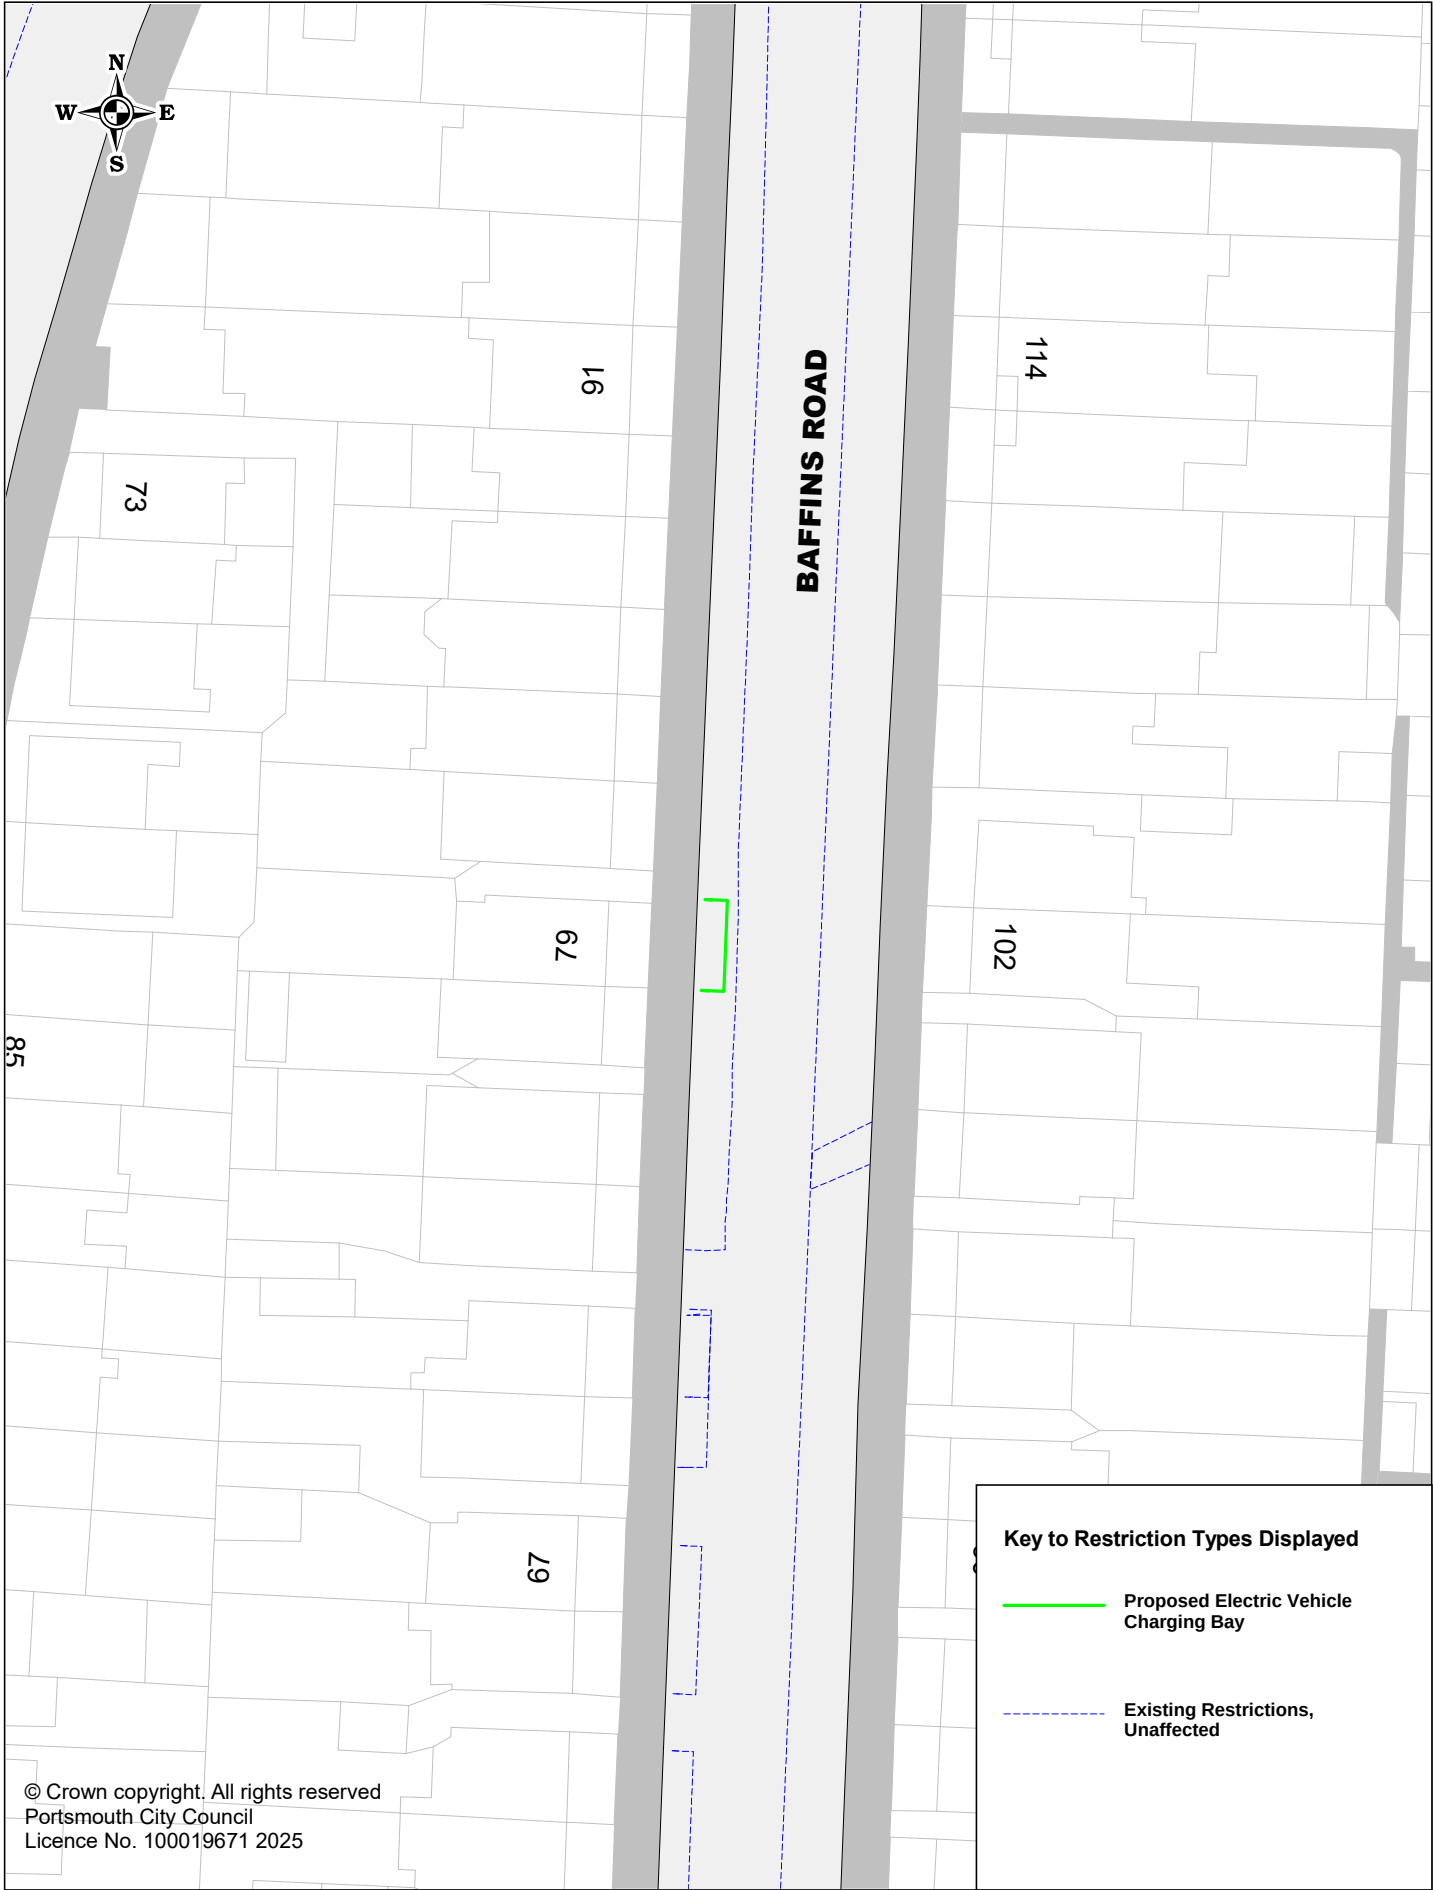

© Crown copyright. All rights reserved
Portsmouth City Council
Licence No. 100019671 2025

Key to Restriction Types Displayed

-  Proposed Electric Vehicle Charging Bay
-  Existing Restrictions, Unaffected



Proposed Electric Vehicle Charging Bays
P3BAF011 Baffins Road

SCALE	1 : 500
DATE	22/01/2025
DRAWING No.	P3BAF011
DRAWN BY	Buchanan Consultants



© Crown copyright. All rights reserved
Portsmouth City Council
Licence No. 100019671 2025



Portsmouth
CITY COUNCIL

Proposed Electric Vehicle Charging Bays
P3BAF038 Chasewater Avenue

SCALE	1 : 500
DATE	22/01/2025
DRAWING No.	P3BAF038
DRAWN BY	Buchanan Consultants



Portsmouth
CITY COUNCIL

Proposed Electric Vehicle Charging Bays

P3BAF051 Copnor Road

SCALE	1 : 500
DATE	22/01/2025
DRAWING No.	P3BAF051
DRAWN BY	Buchanan Consultants



© Crown copyright. All rights reserved
Portsmouth City Council
Licence No. 100019671 2025

Key to Restriction Types Displayed

-  Proposed Electric Vehicle Charging Bay
-  Existing Restrictions, Unaffected




Portsmouth
CITY COUNCIL

Proposed Electric Vehicle Charging Bays

P3BAF055 Copnor Road

SCALE	1 : 500
DATE	22/01/2025
DRAWING No.	P3BAF055
DRAWN BY	Buchanan Consultants

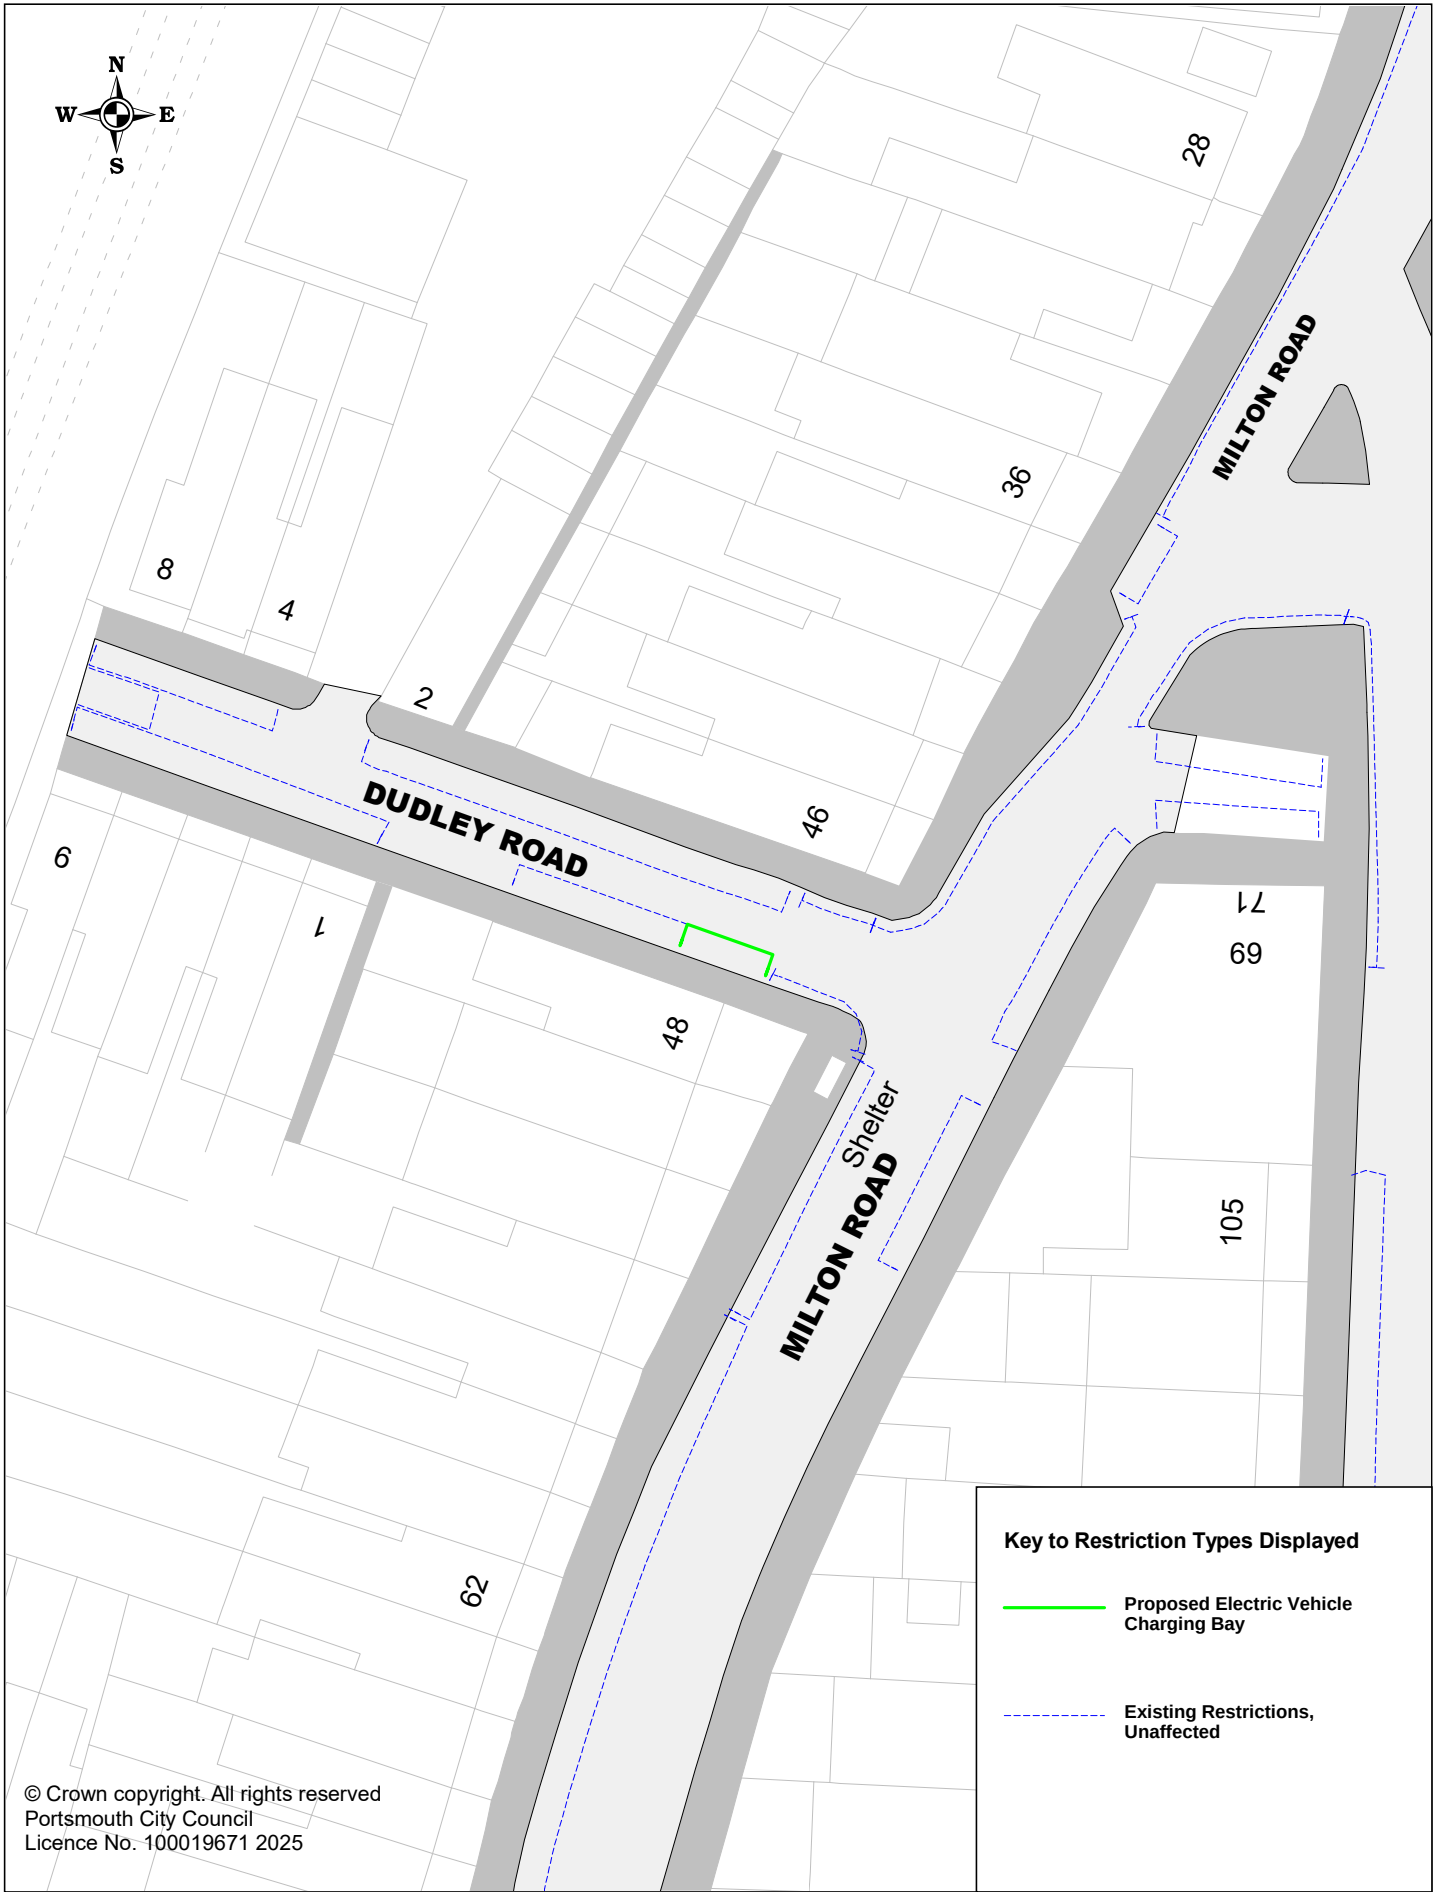

Key to Restriction Types Displayed


- Proposed Electric Vehicle Charging Bay
- Existing Restrictions, Unaffected

© Crown copyright. All rights reserved
Portsmouth City Council
Licence No. 100019671 2025



Proposed Electric Vehicle Charging Bays
P3BAF189 Dudley Road

SCALE	1 : 500
DATE	23/01/2025
DRAWING No.	P3BAF189
DRAWN BY	Buchanan Consultants

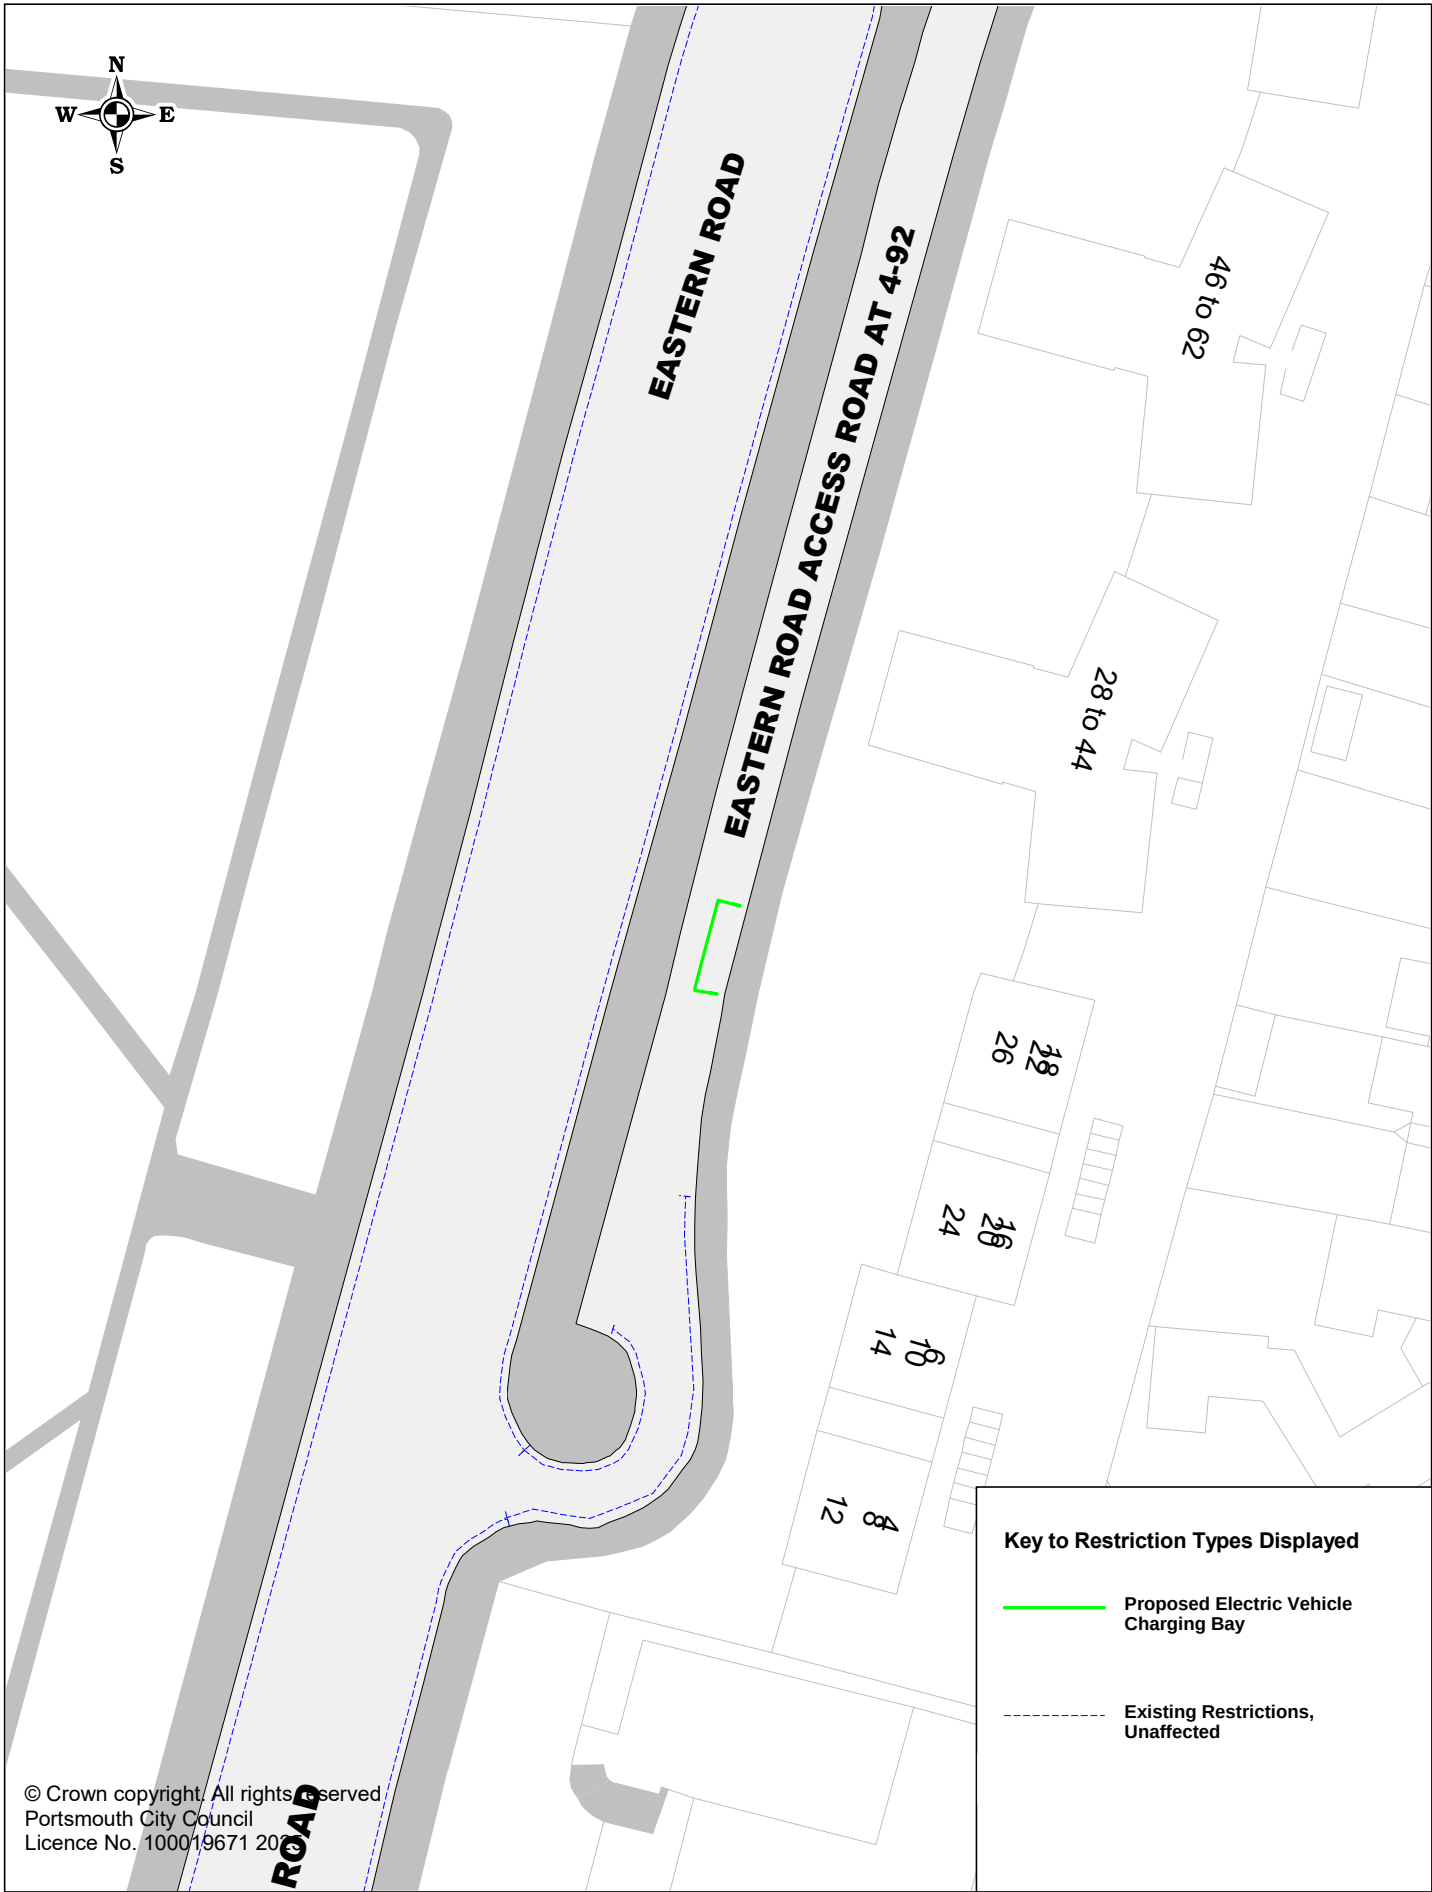


Portsmouth
CITY COUNCIL

Proposed Electric Vehicle Charging Bays

P3BAF081 Eastern Road

SCALE	1 : 500
DATE	23/01/2025
DRAWING No.	P3BAF081
DRAWN BY	Buchanan Consultants

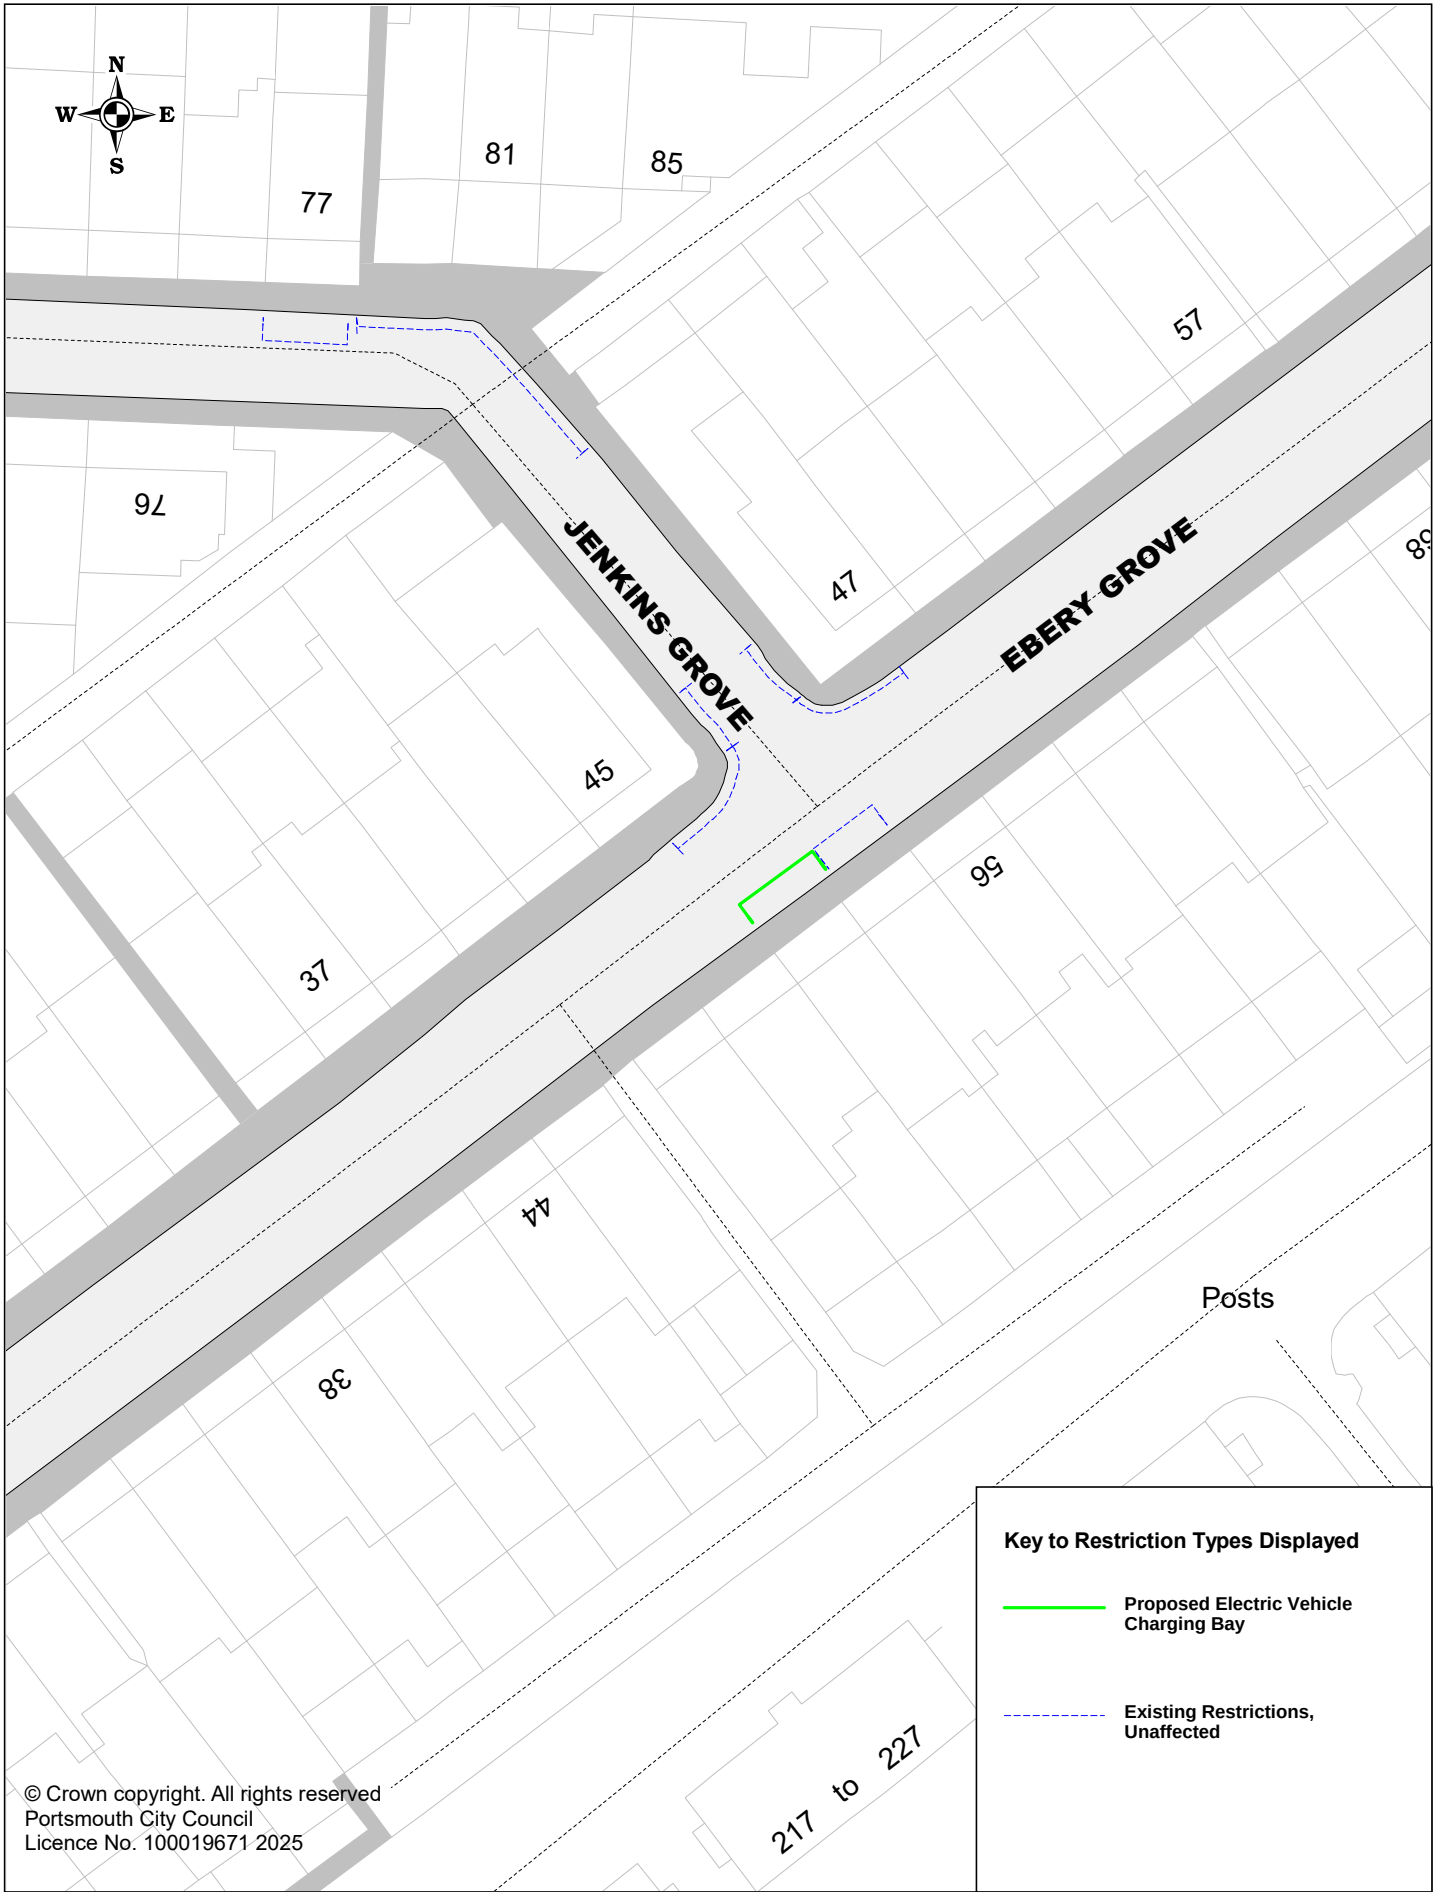

Key to Restriction Types Displayed


-  Proposed Electric Vehicle Charging Bay
-  Existing Restrictions, Unaffected

© Crown copyright. All rights reserved
Portsmouth City Council
Licence No. 100019671 2025



Proposed Electric Vehicle Charging Bays
P3BAF146 Ebery Grove

SCALE	1 : 500
DATE	24/01/2025
DRAWING No.	P3BAF146
DRAWN BY	Buchanan Consultants

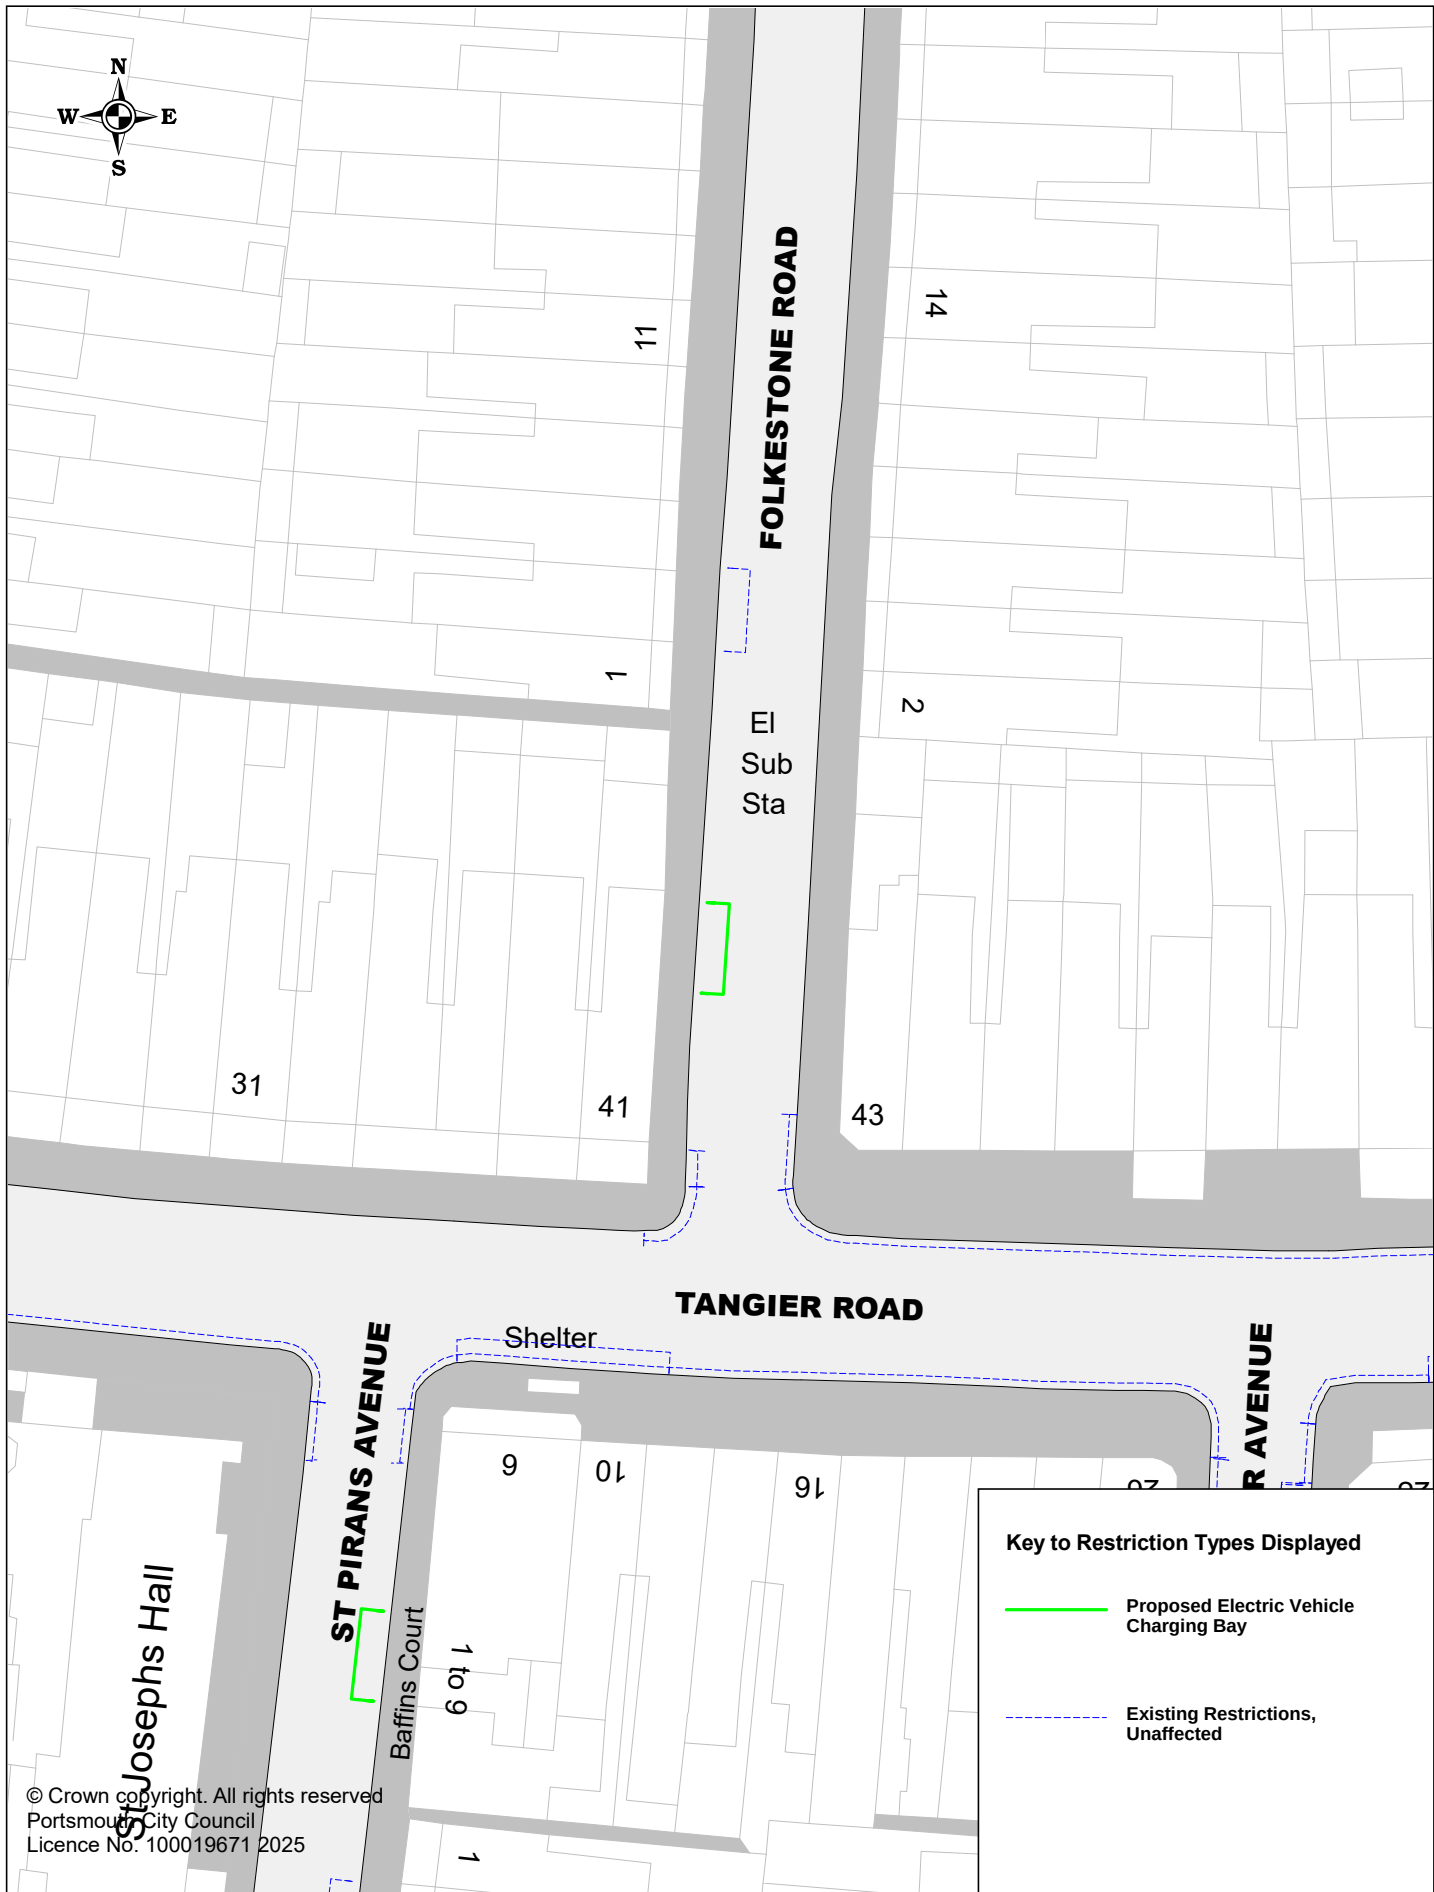


Key to Restriction Types Displayed

— Proposed Electric Vehicle Charging Bay

- - - Existing Restrictions, Unaffected

© Crown copyright. All rights reserved
 Portsmouth City Council
 Licence No. 100019671 2025

 Portsmouth CITY COUNCIL	Proposed Electric Vehicle Charging Bays		SCALE	1 : 500
	P3BAF133 Myrtle Grove		DATE	23/01/2025
			DRAWING No.	P3BAF133
			DRAWN BY	Buchanan Consultants

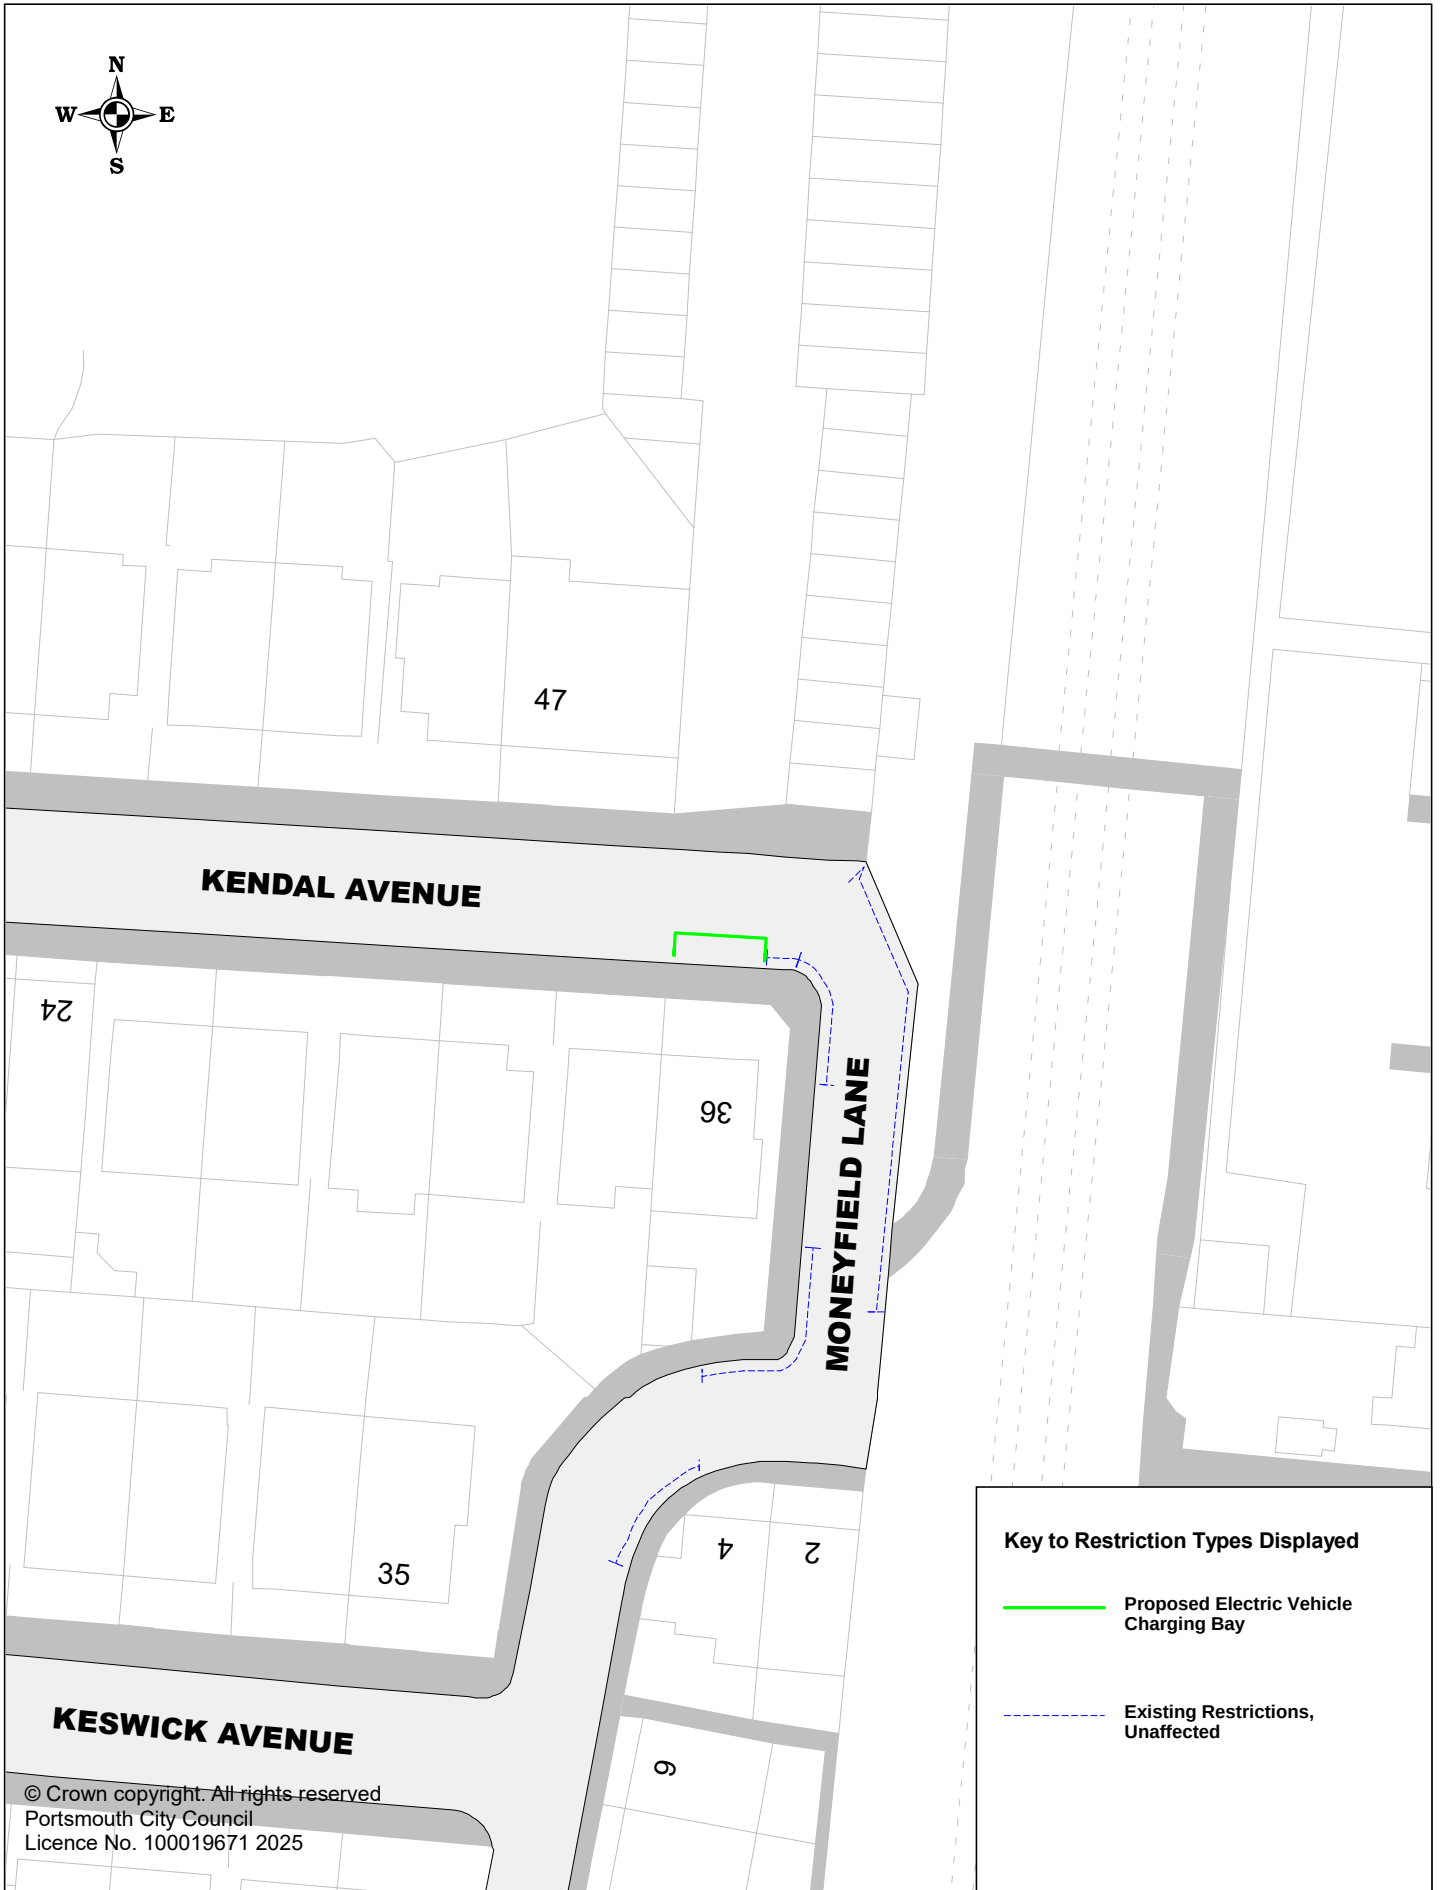

Key to Restriction Types Displayed

-  Proposed Electric Vehicle Charging Bay
-  Existing Restrictions, Unaffected

© Crown copyright. All rights reserved
Portsmouth City Council
Licence No. 100019671 2025




Portsmouth
CITY COUNCIL

Proposed Electric Vehicle Charging Bays

P3BAF149 Kendal Avenue

SCALE	1 : 500
DATE	23/01/2025
DRAWING No.	P3BAF149
DRAWN BY	Buchanan Consultants

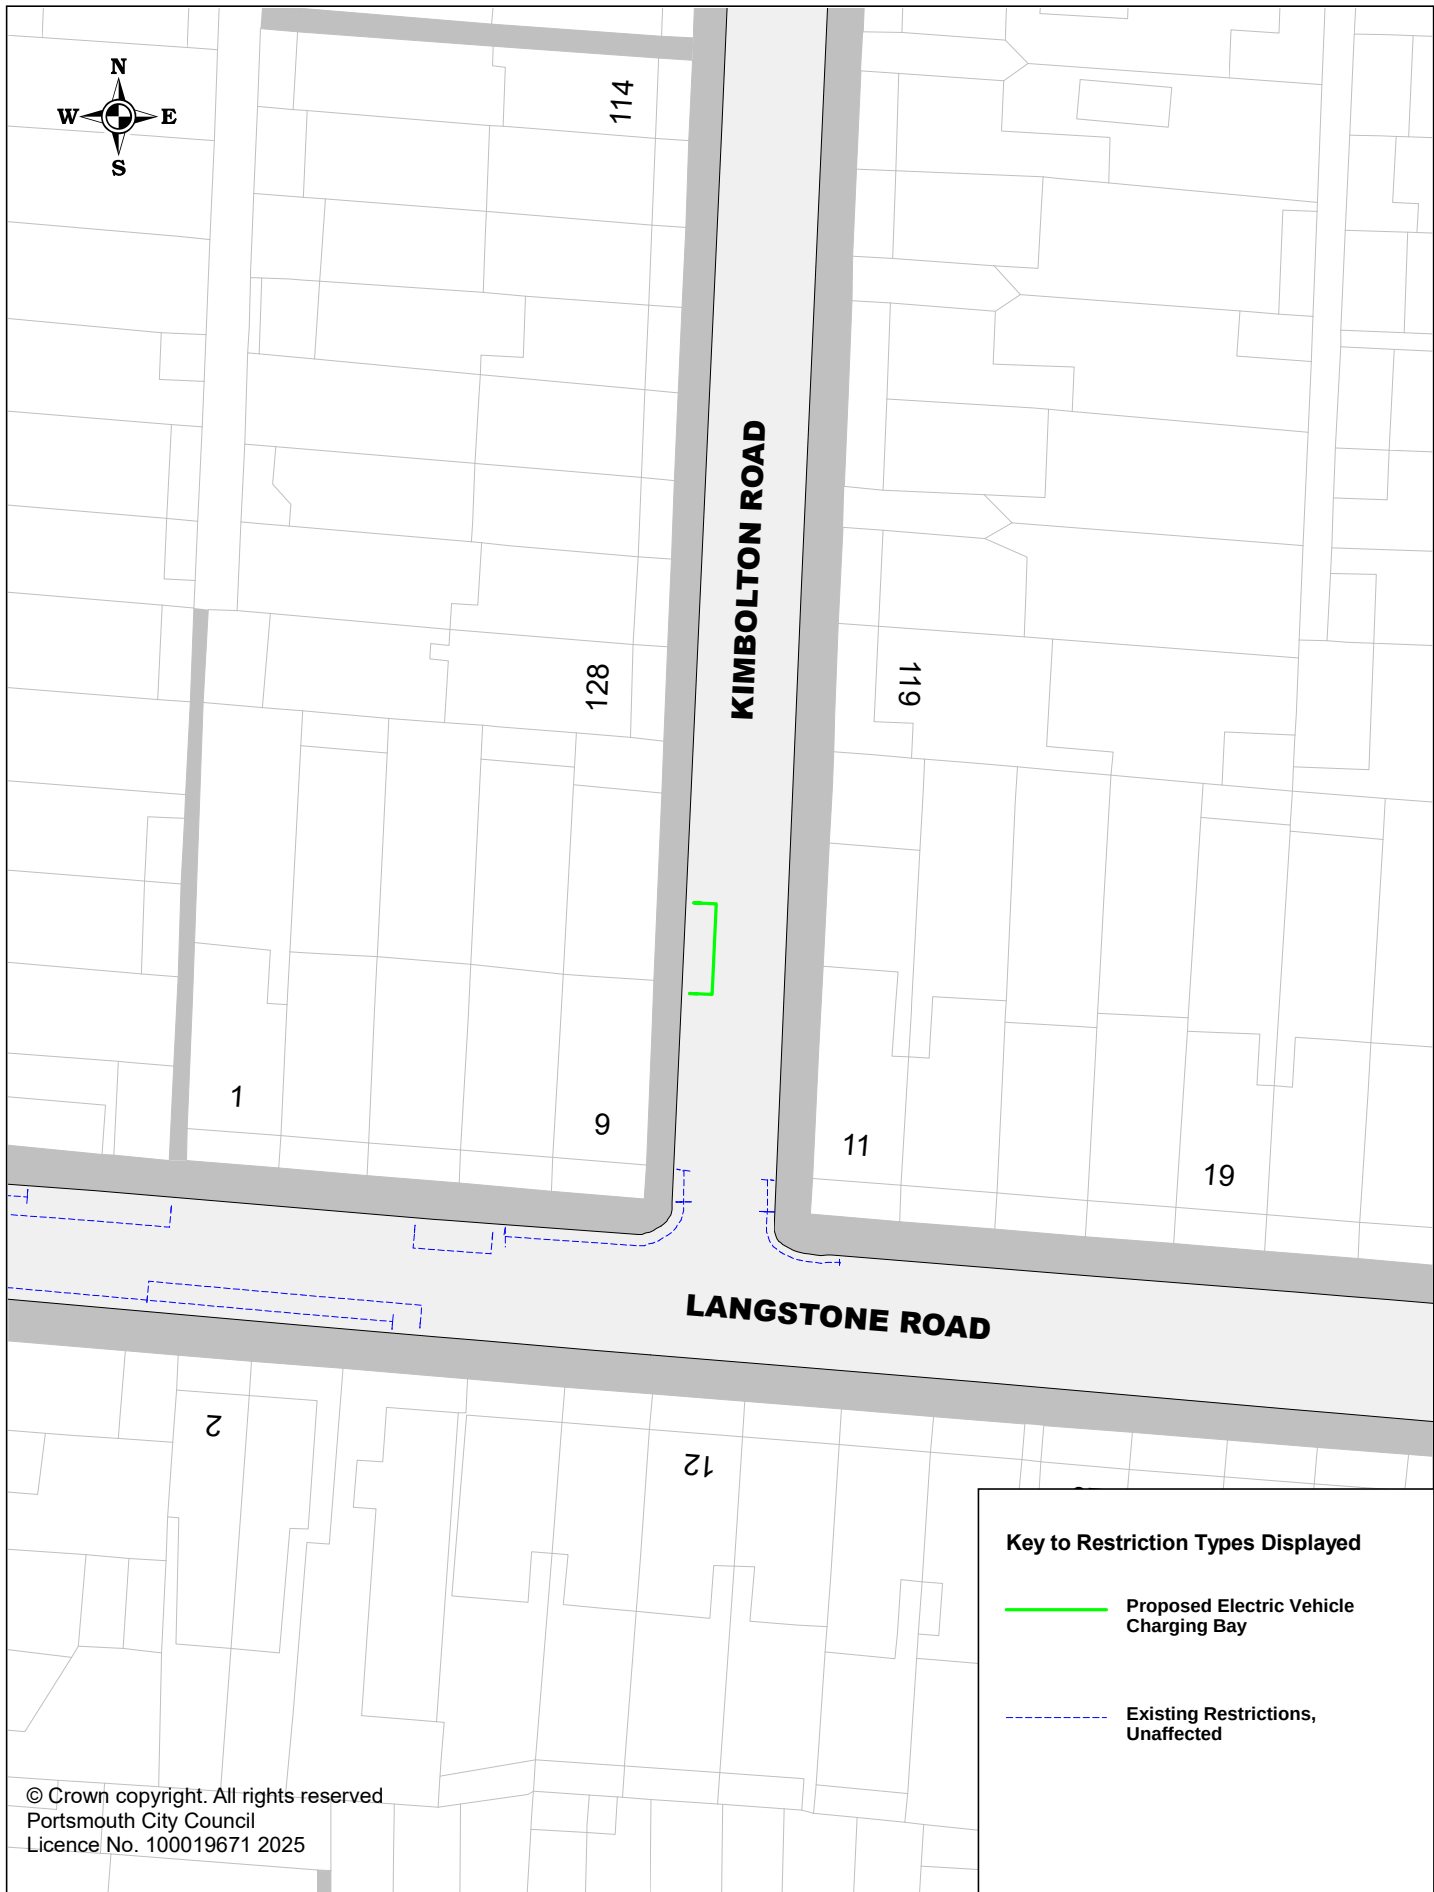


Proposed Electric Vehicle Charging Bays
 P3BAF152 Kimbolton Road


SCALE	1 : 500
DATE	23/01/2025
DRAWING No.	P3BAF152
DRAWN BY	Buchanan Consultants




Proposed Electric Vehicle Charging Bays
P3BAF167 Lichfield Road

SCALE	1 : 500
DATE	23/01/2025
DRAWING No.	P3BAF167
DRAWN BY	Buchanan Consultants

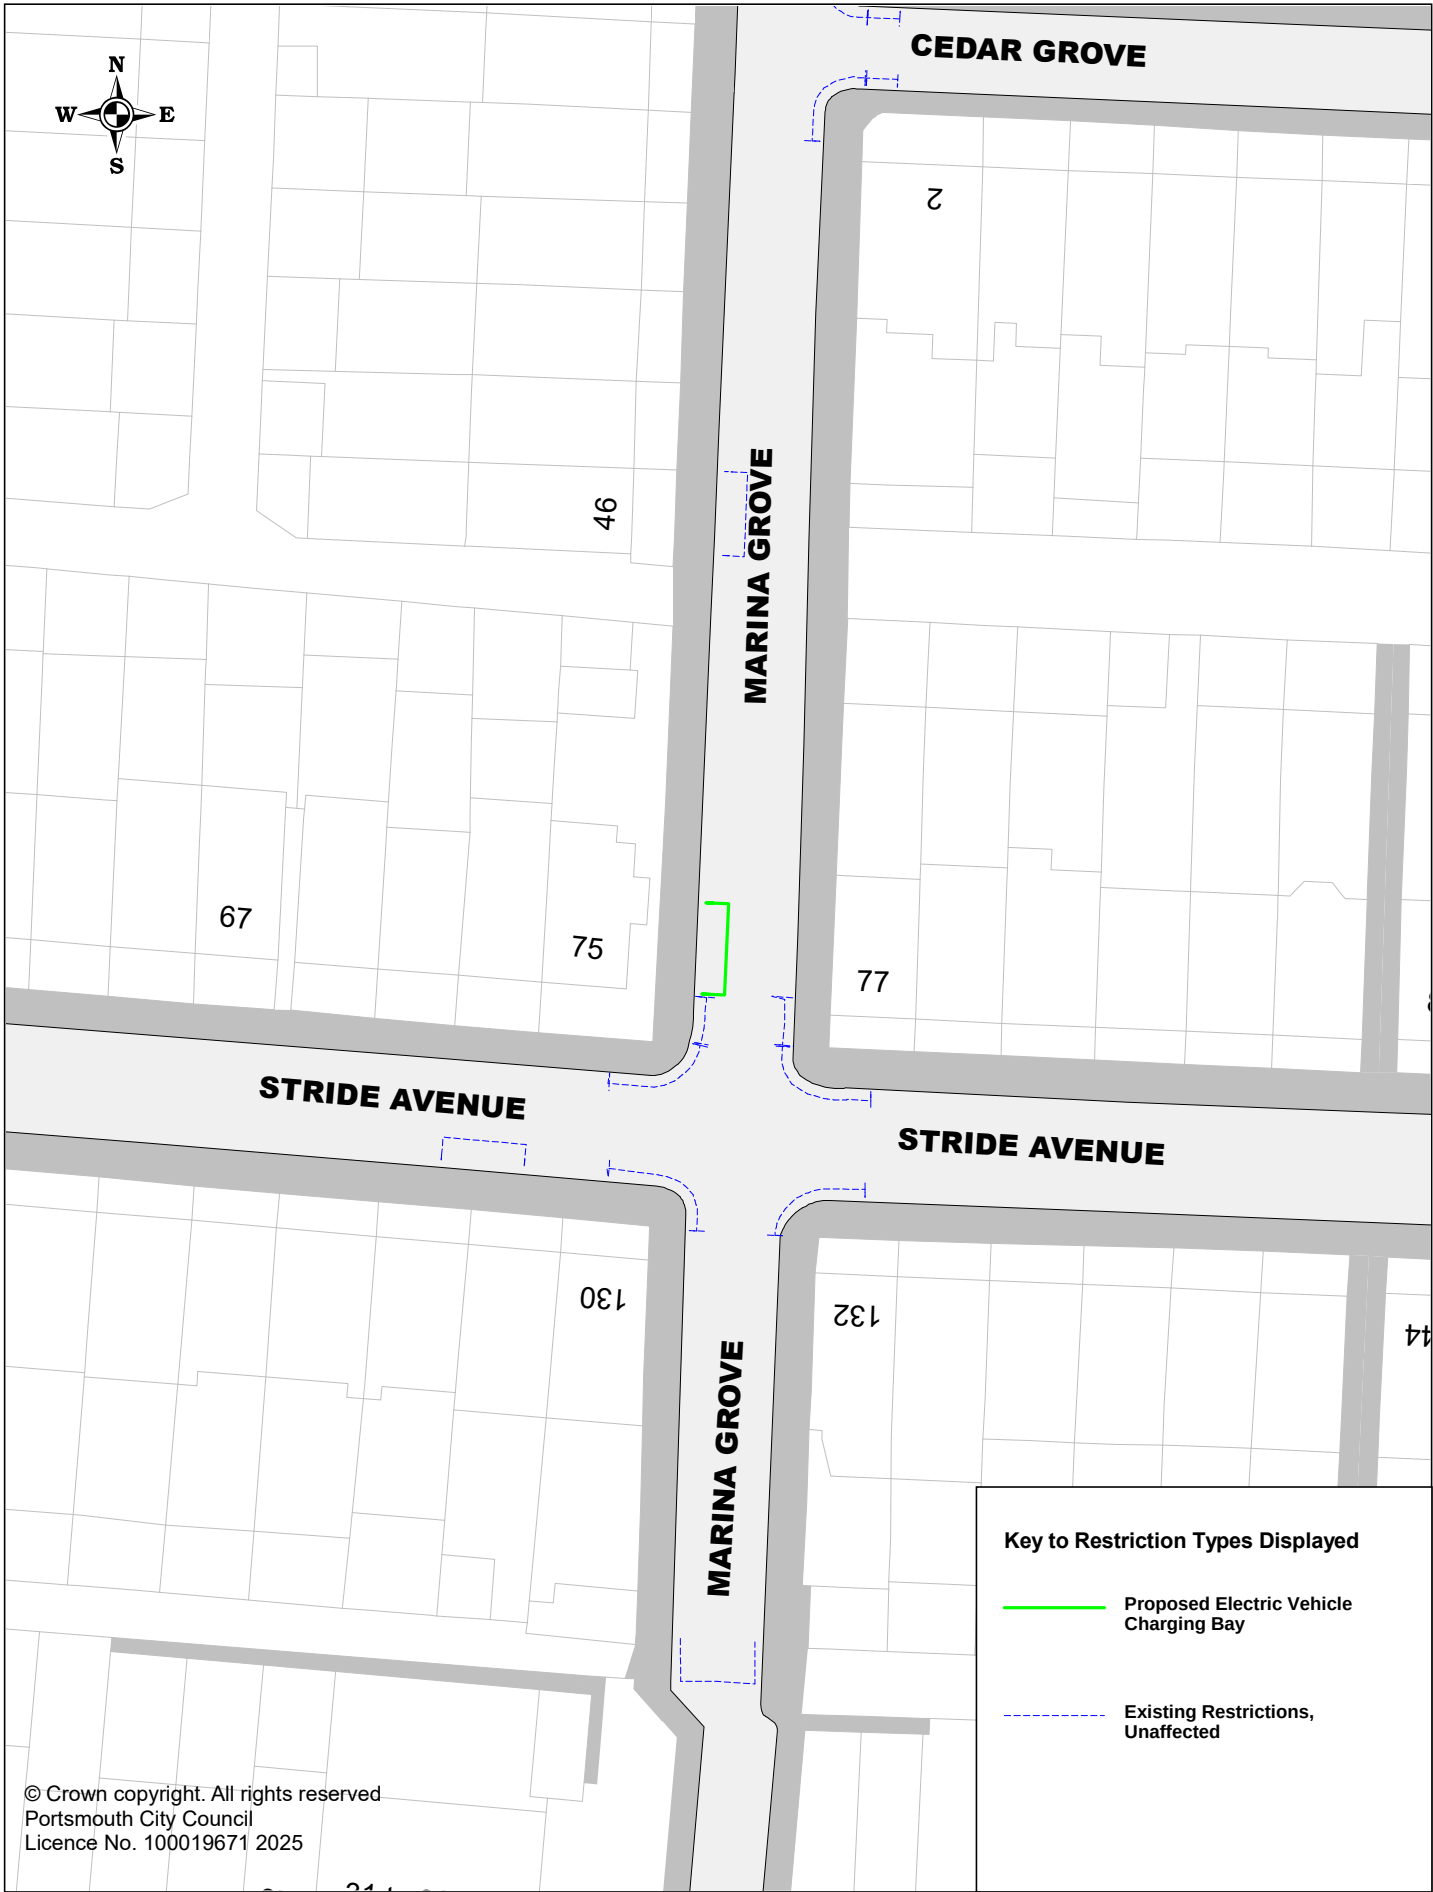

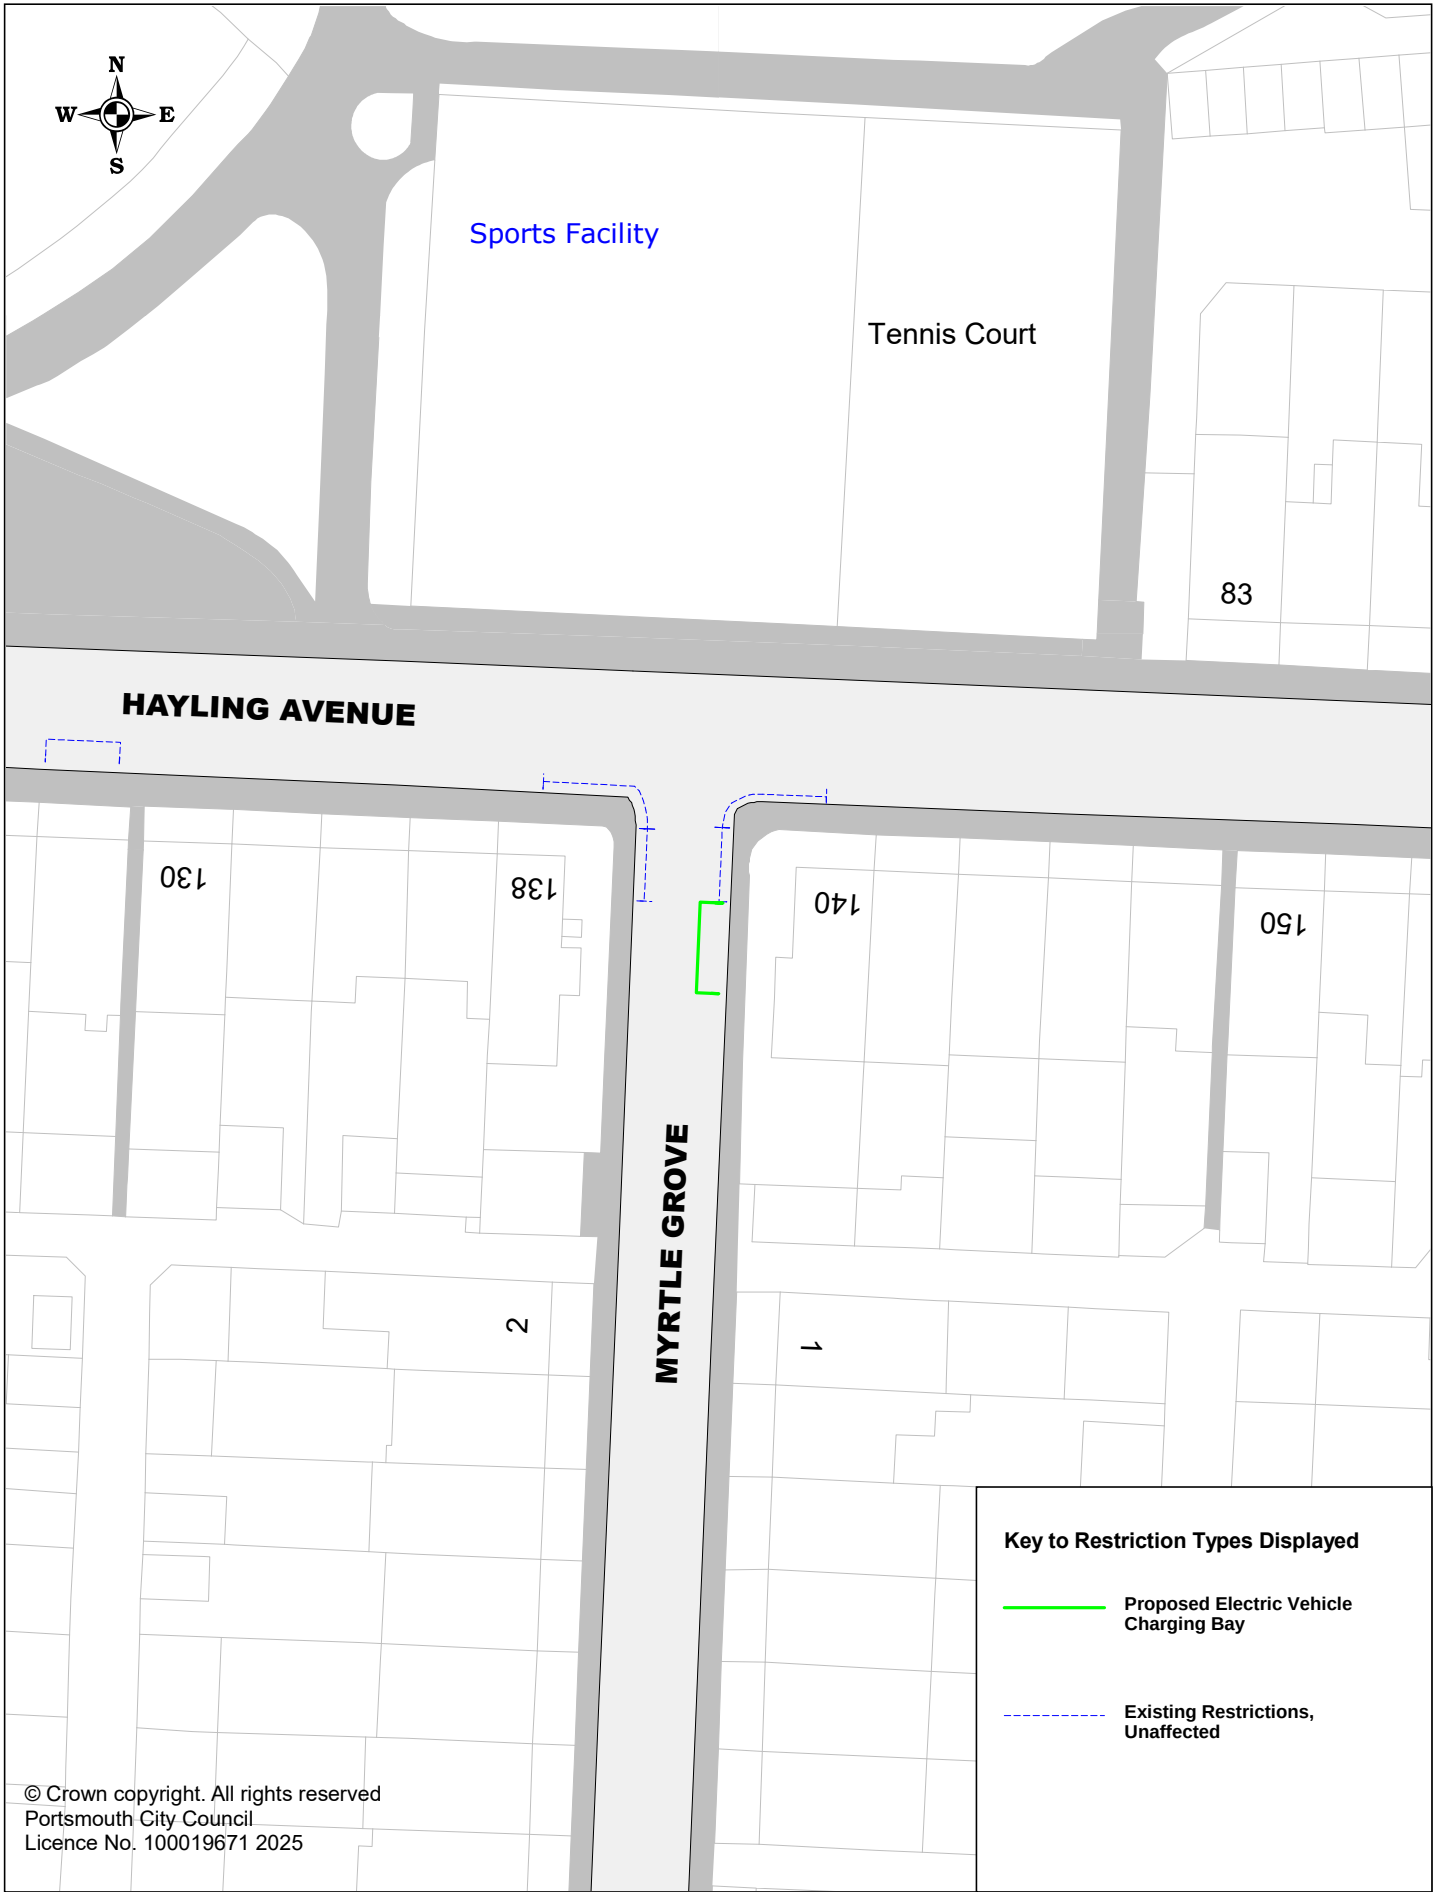

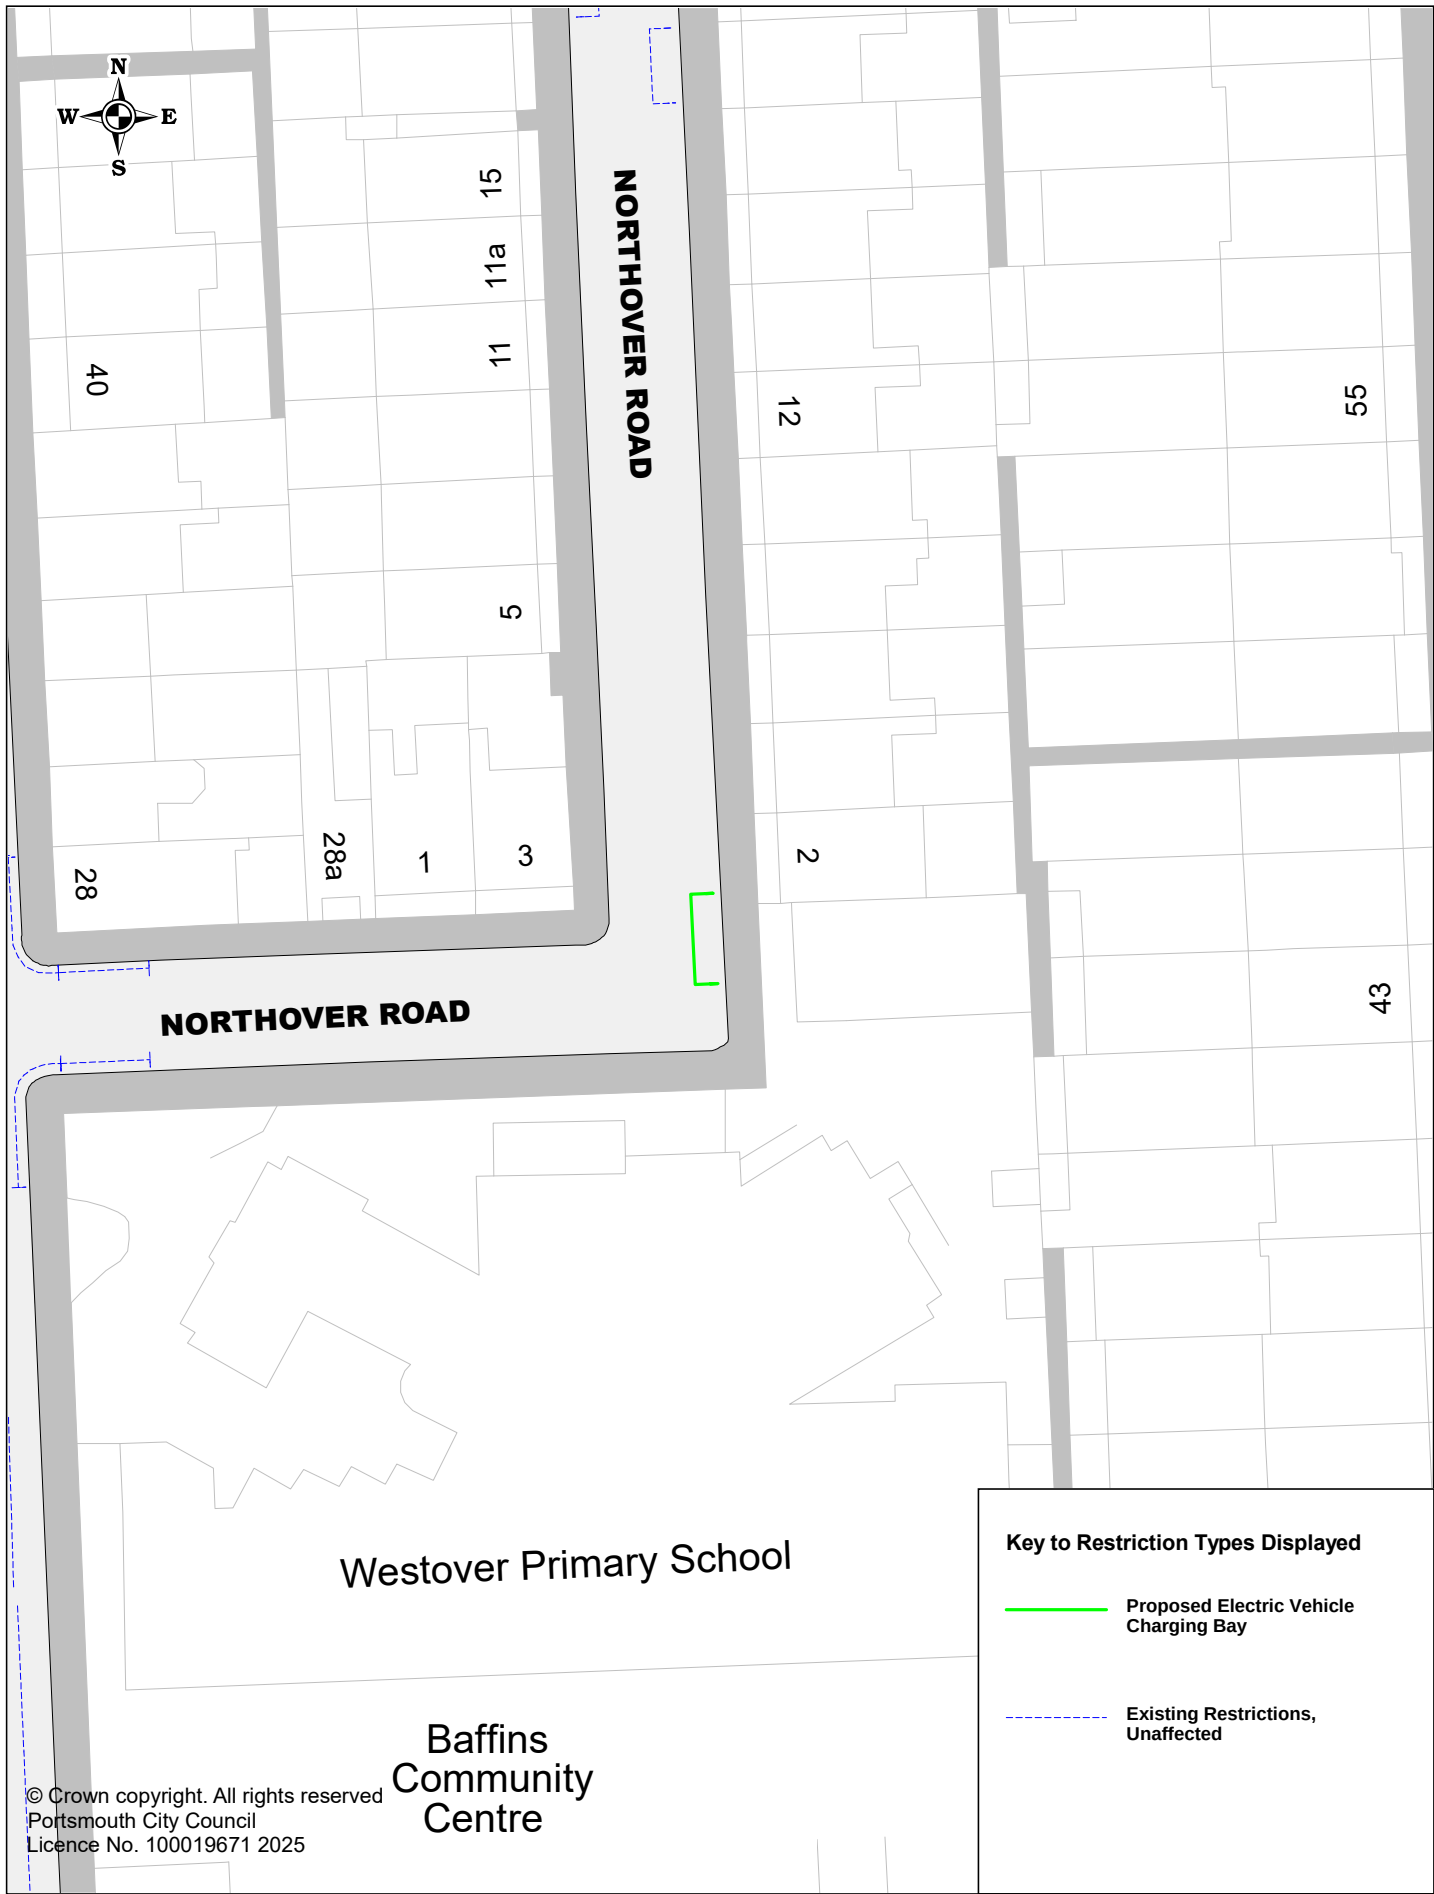

Key to Restriction Types Displayed

-  Proposed Electric Vehicle Charging Bay
-  Existing Restrictions, Unaffected



Portsmouth
CITY COUNCIL

Proposed Electric Vehicle Charging Bays

P3BAF207 Northover Road

SCALE	1 : 500
DATE	23/01/2025
DRAWING No.	P3BAF207
DRAWN BY	Buchanan Consultants



Key to Restriction Types Displayed


-  Proposed Electric Vehicle Charging Bay
-  Existing Restrictions, Unaffected

© Crown copyright. All rights reserved
Portsmouth City Council
Licence No. 100019671 2025



Proposed Electric Vehicle Charging Bays
P3BAF215 Paignton Avenue

SCALE	1 : 500
DATE	23/01/2025
DRAWING No.	P3BAF215
DRAWN BY	Buchanan Consultants

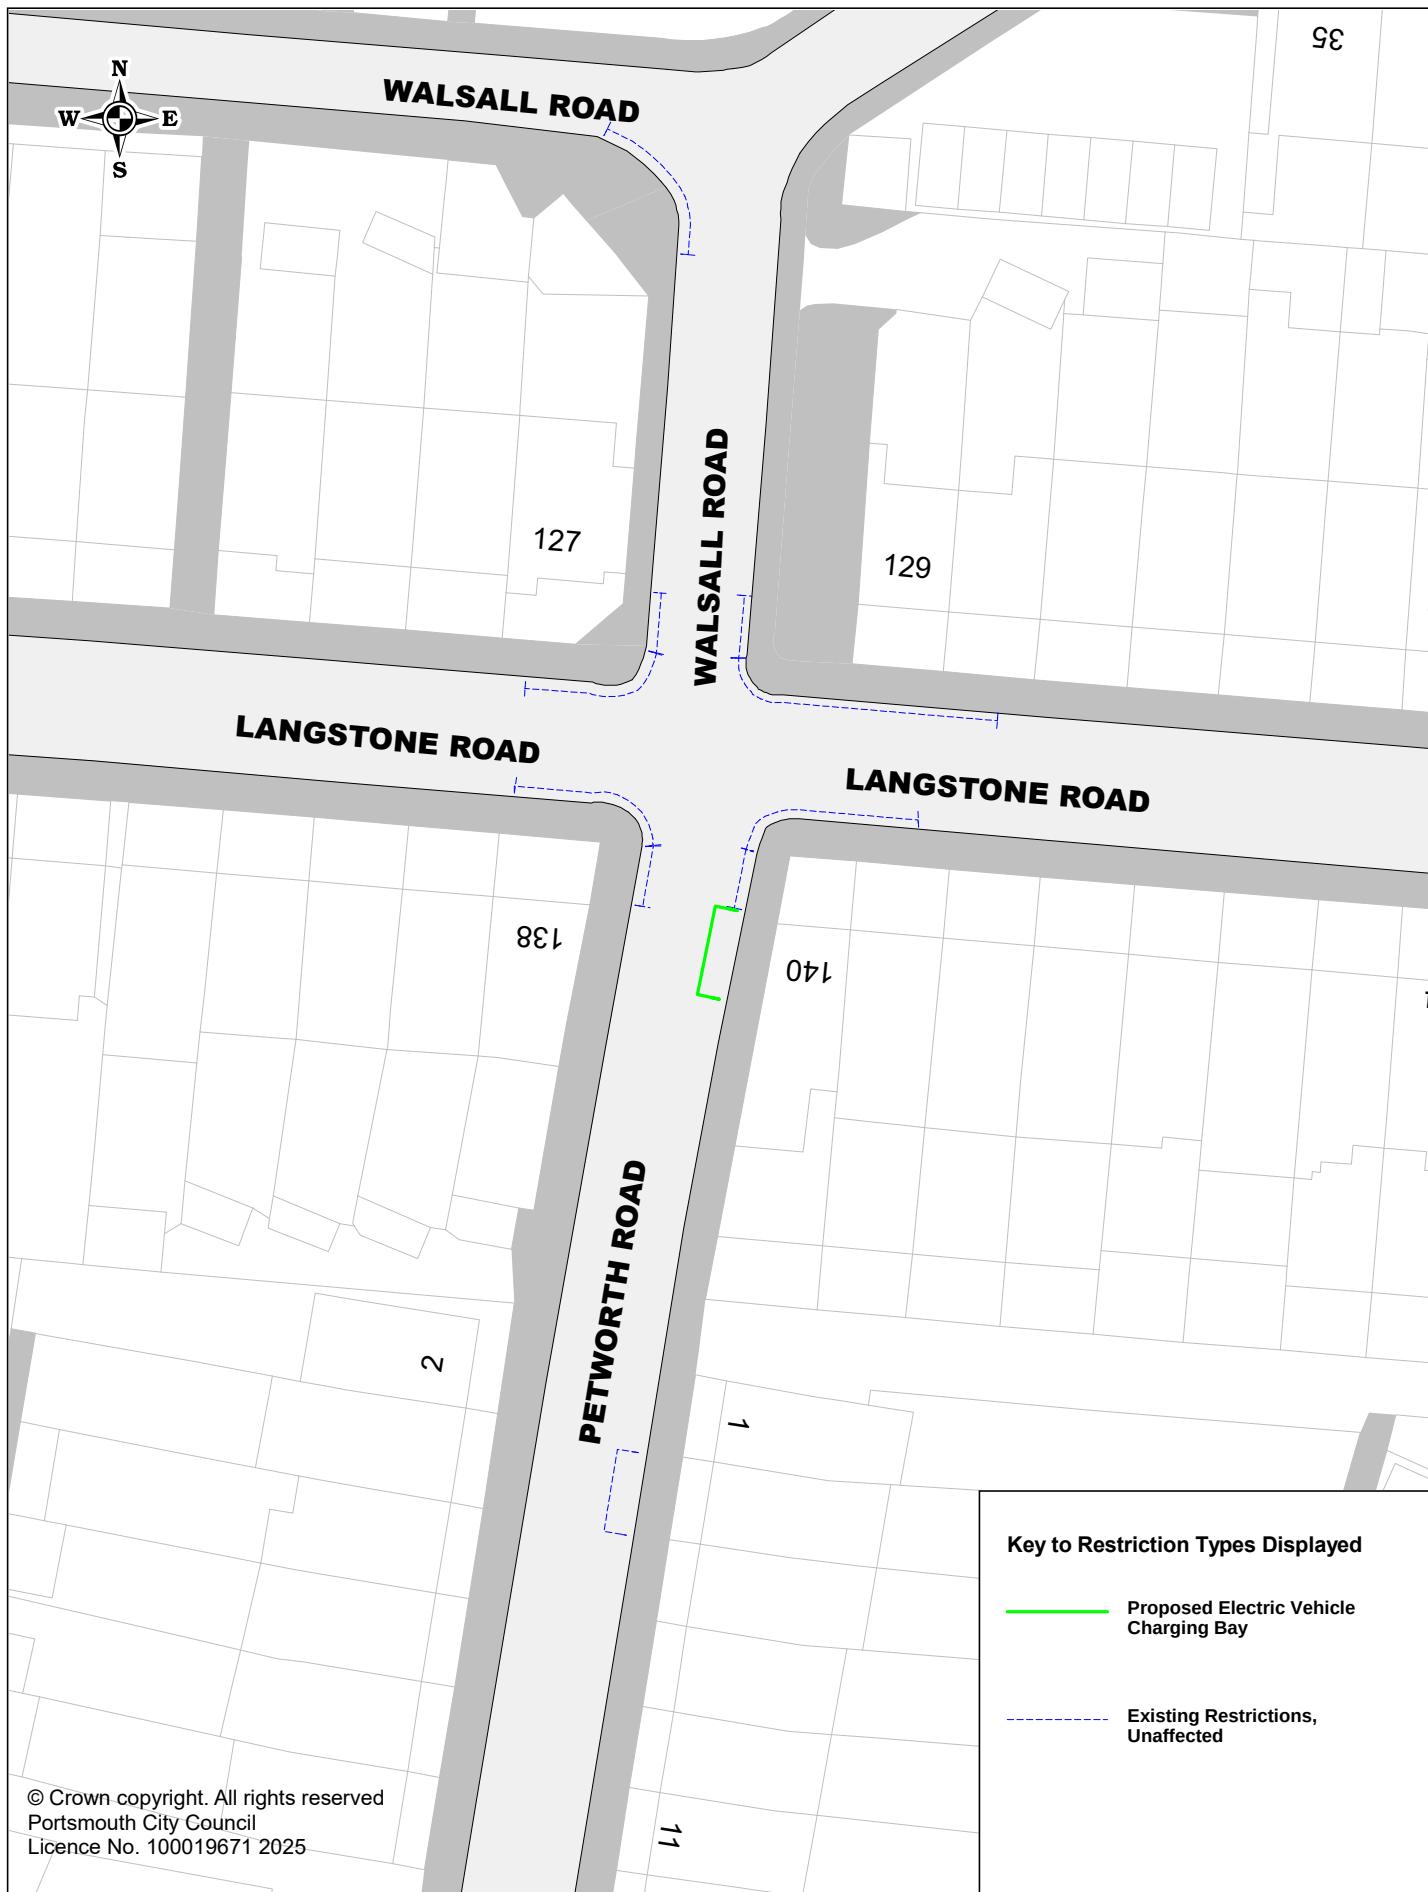


Portsmouth
CITY COUNCIL


Proposed Electric Vehicle Charging Bays

P3BAF226 Petworth Road

SCALE	1 : 500
DATE	23/01/2025
DRAWING No.	P3BAF226
DRAWN BY	Buchanan Consultants



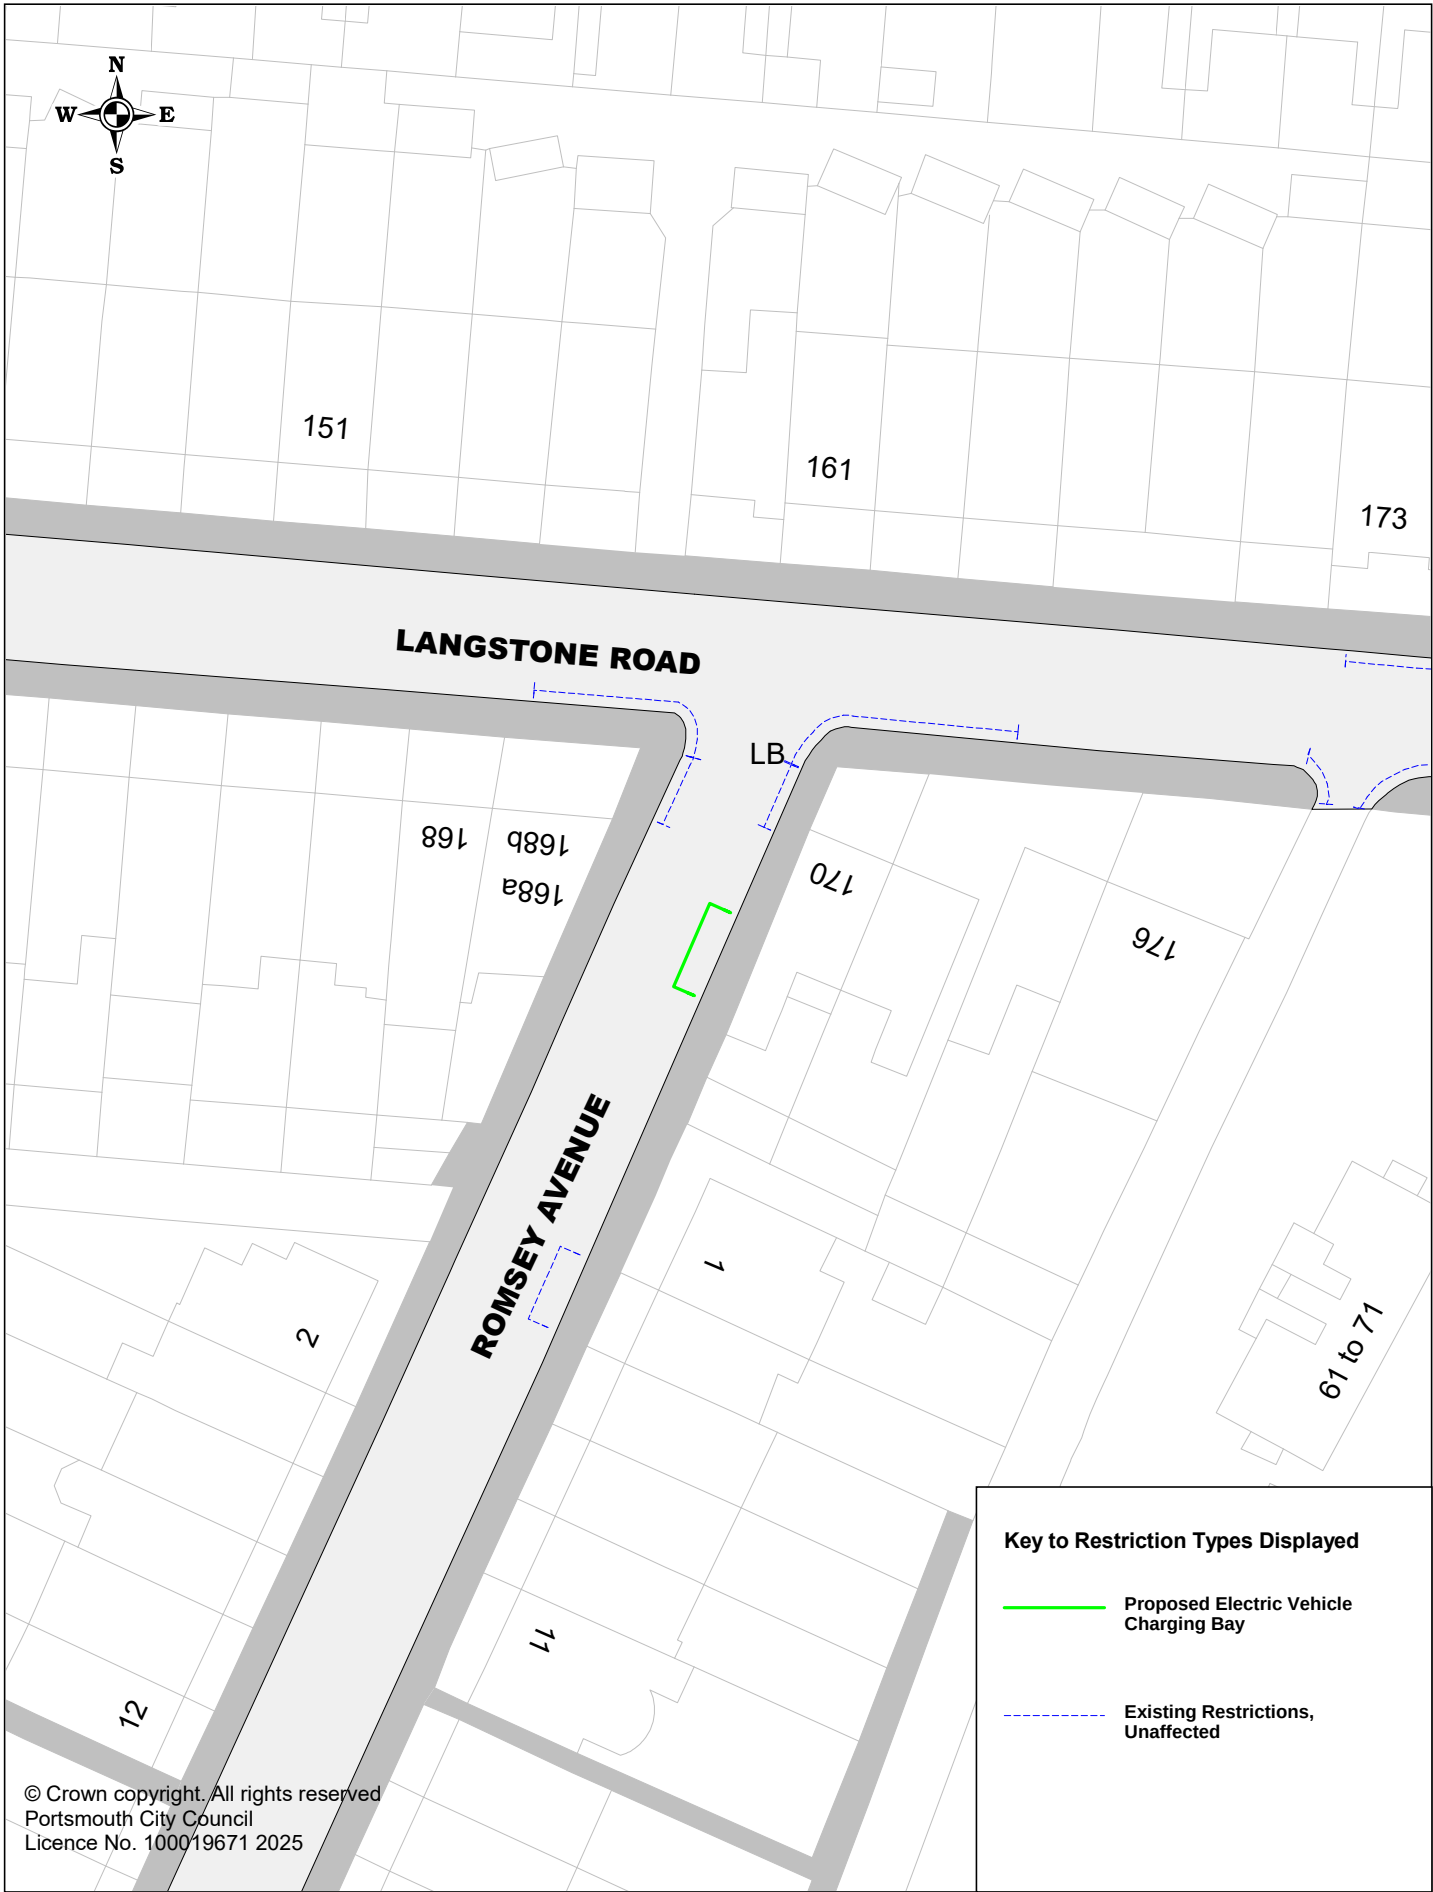

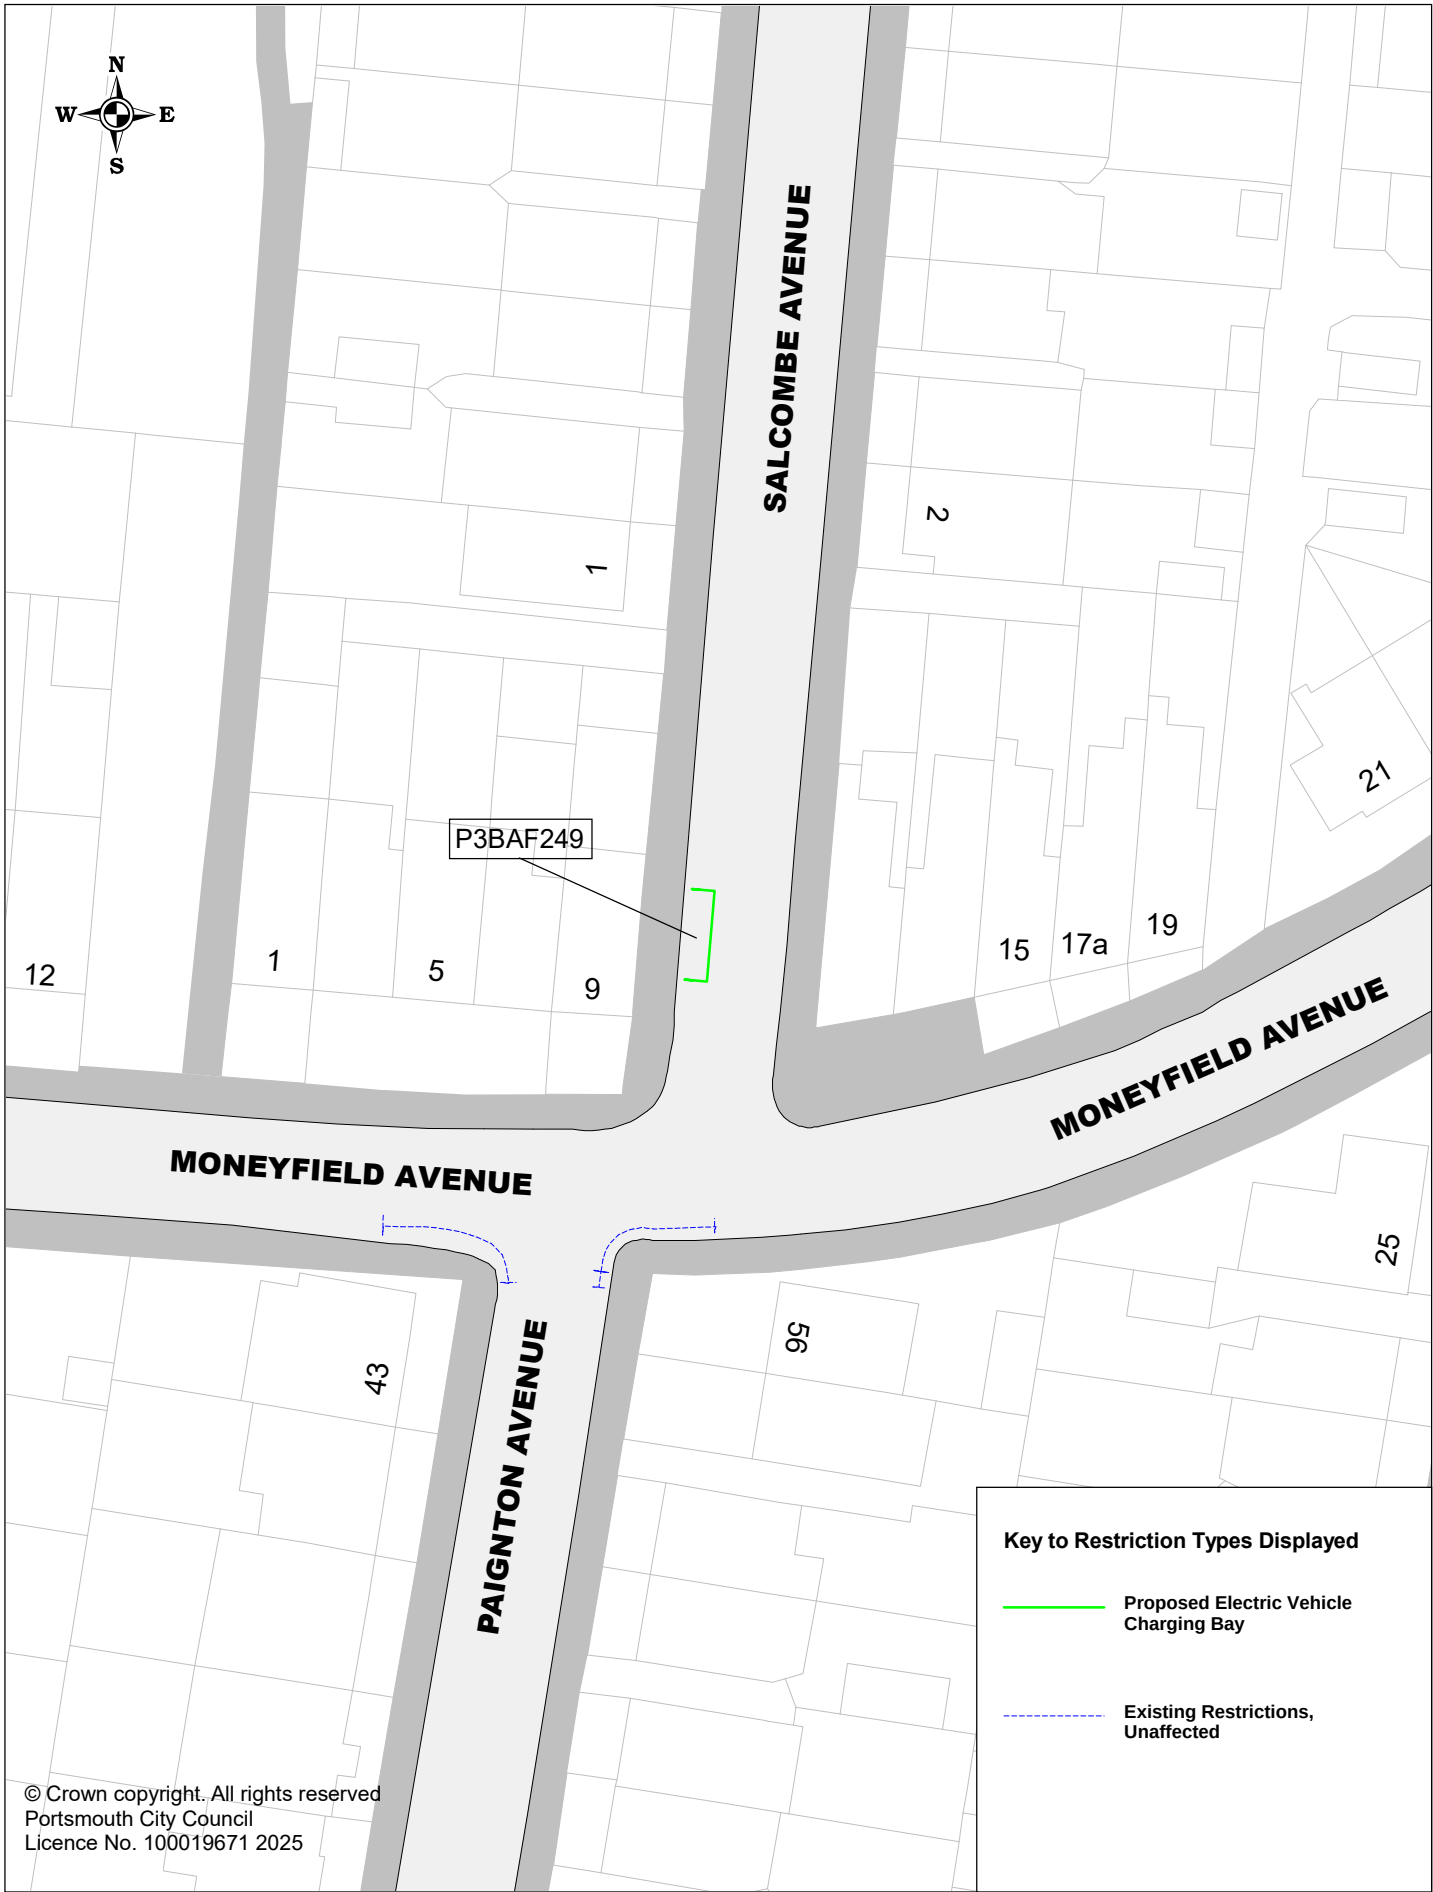

Portsmouth
CITY COUNCIL

Proposed Electric Vehicle Charging Bays

P3BAF249 Salcombe Avenue


SCALE	1 : 500
DATE	25/03/2025
DRAWING No.	P3BAF249
DRAWN BY	Buchanan Consultants



Proposed Electric Vehicle Charging Bays

P3BAF277 St Pirans Avenue

SCALE	1 : 500
DATE	28/01/2025
DRAWING No.	P3BAF277
DRAWN BY	Buchanan Consultants

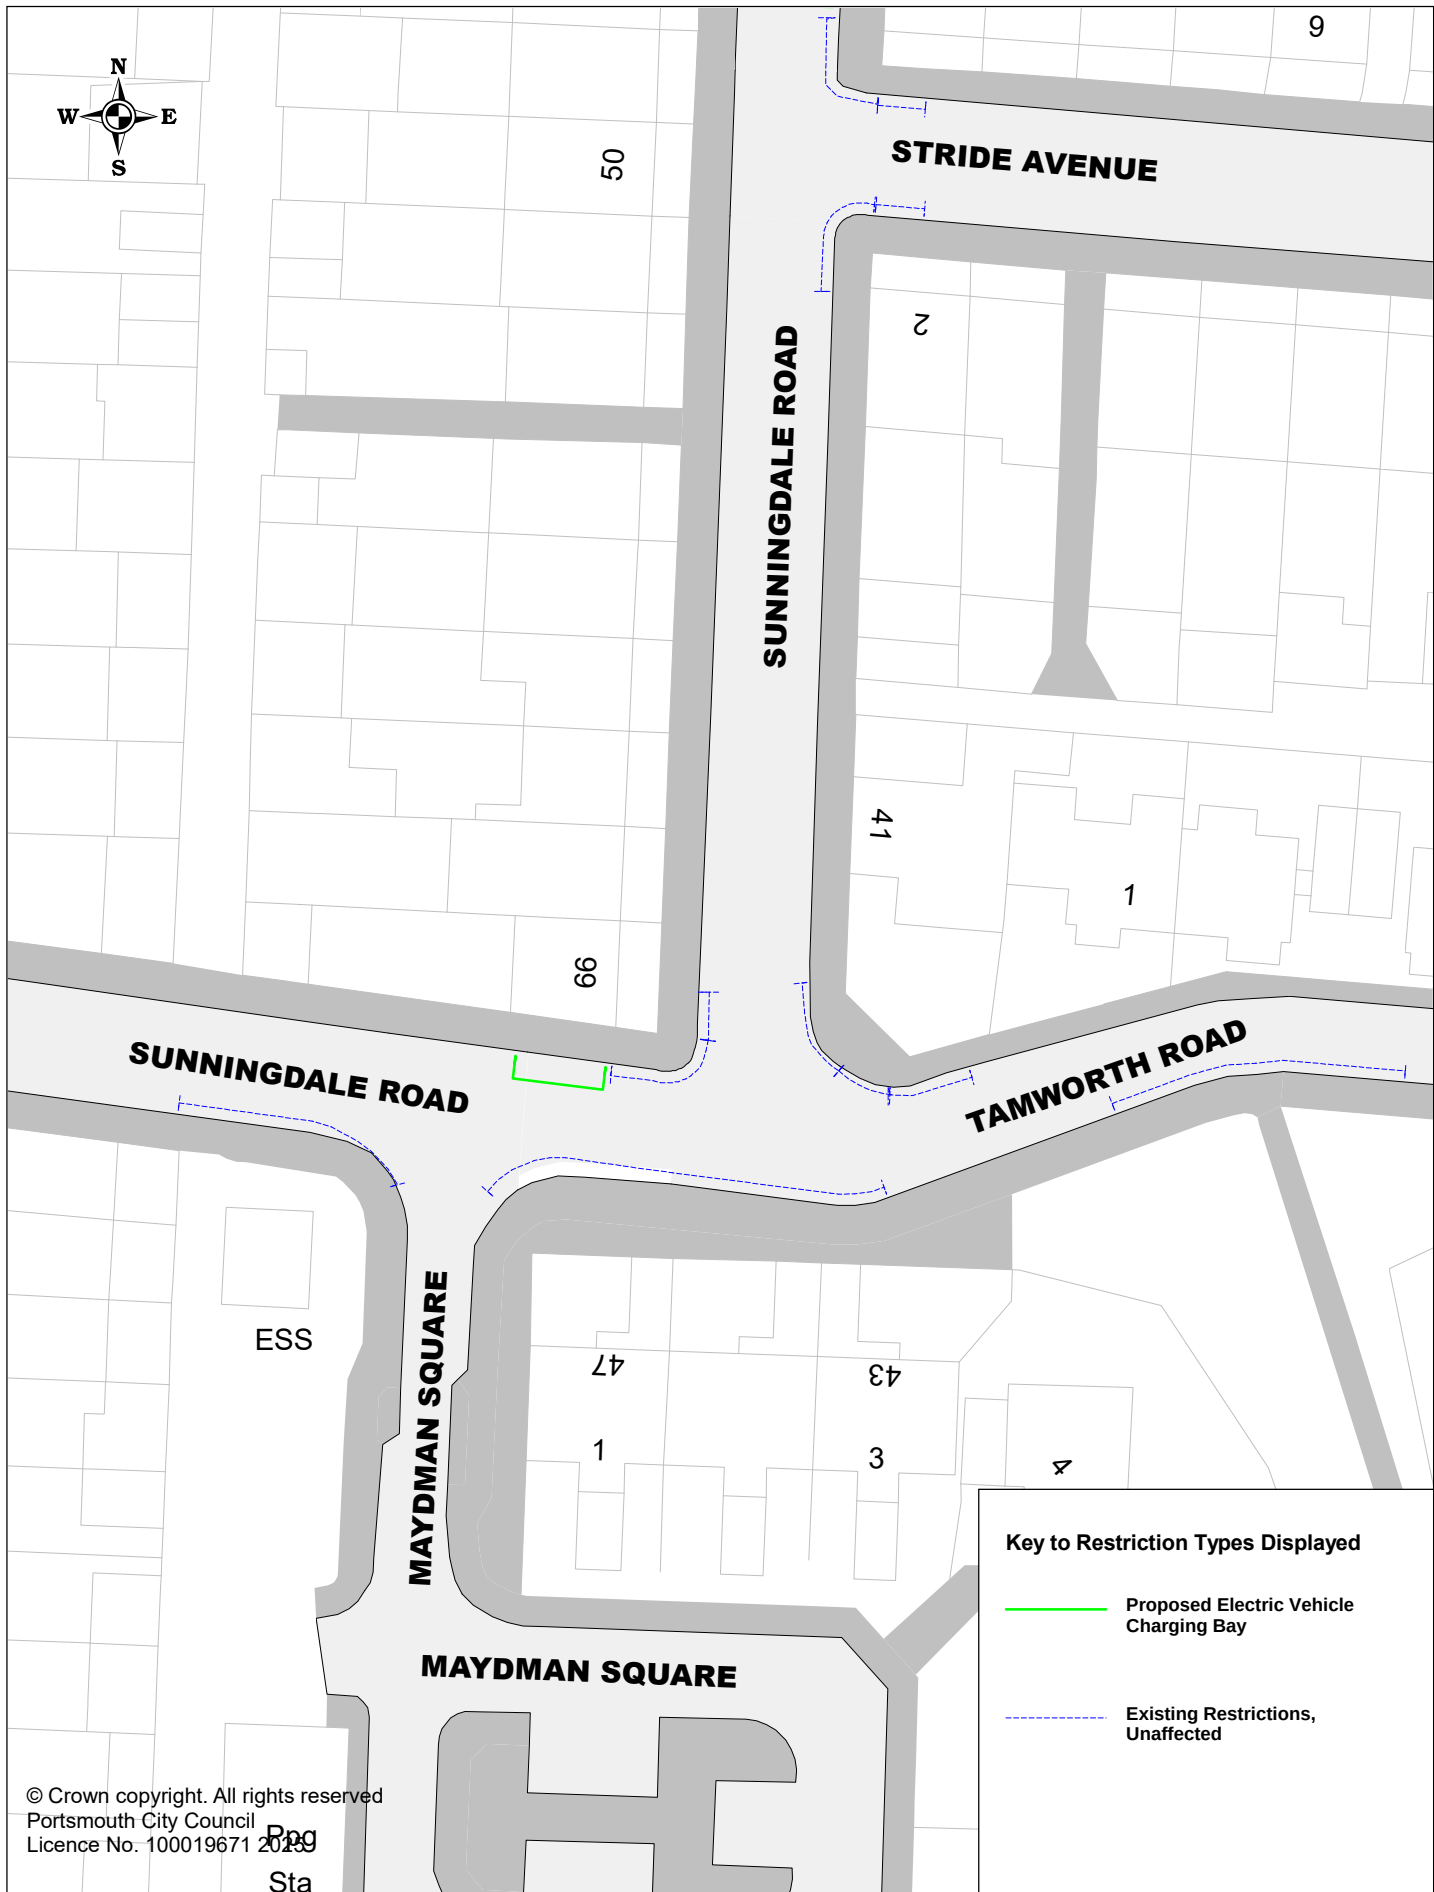

© Crown copyright. All rights reserved
 Portsmouth City Council
 Licence No. 100019671 2019

Sta




Portsmouth
 CITY COUNCIL

Proposed Electric Vehicle Charging Bays

P3BAF166 Sunningdale Road

SCALE	1 : 500
DATE	28/02/2025
DRAWING No.	P3BAF166
DRAWN BY	Buchanan Consultants

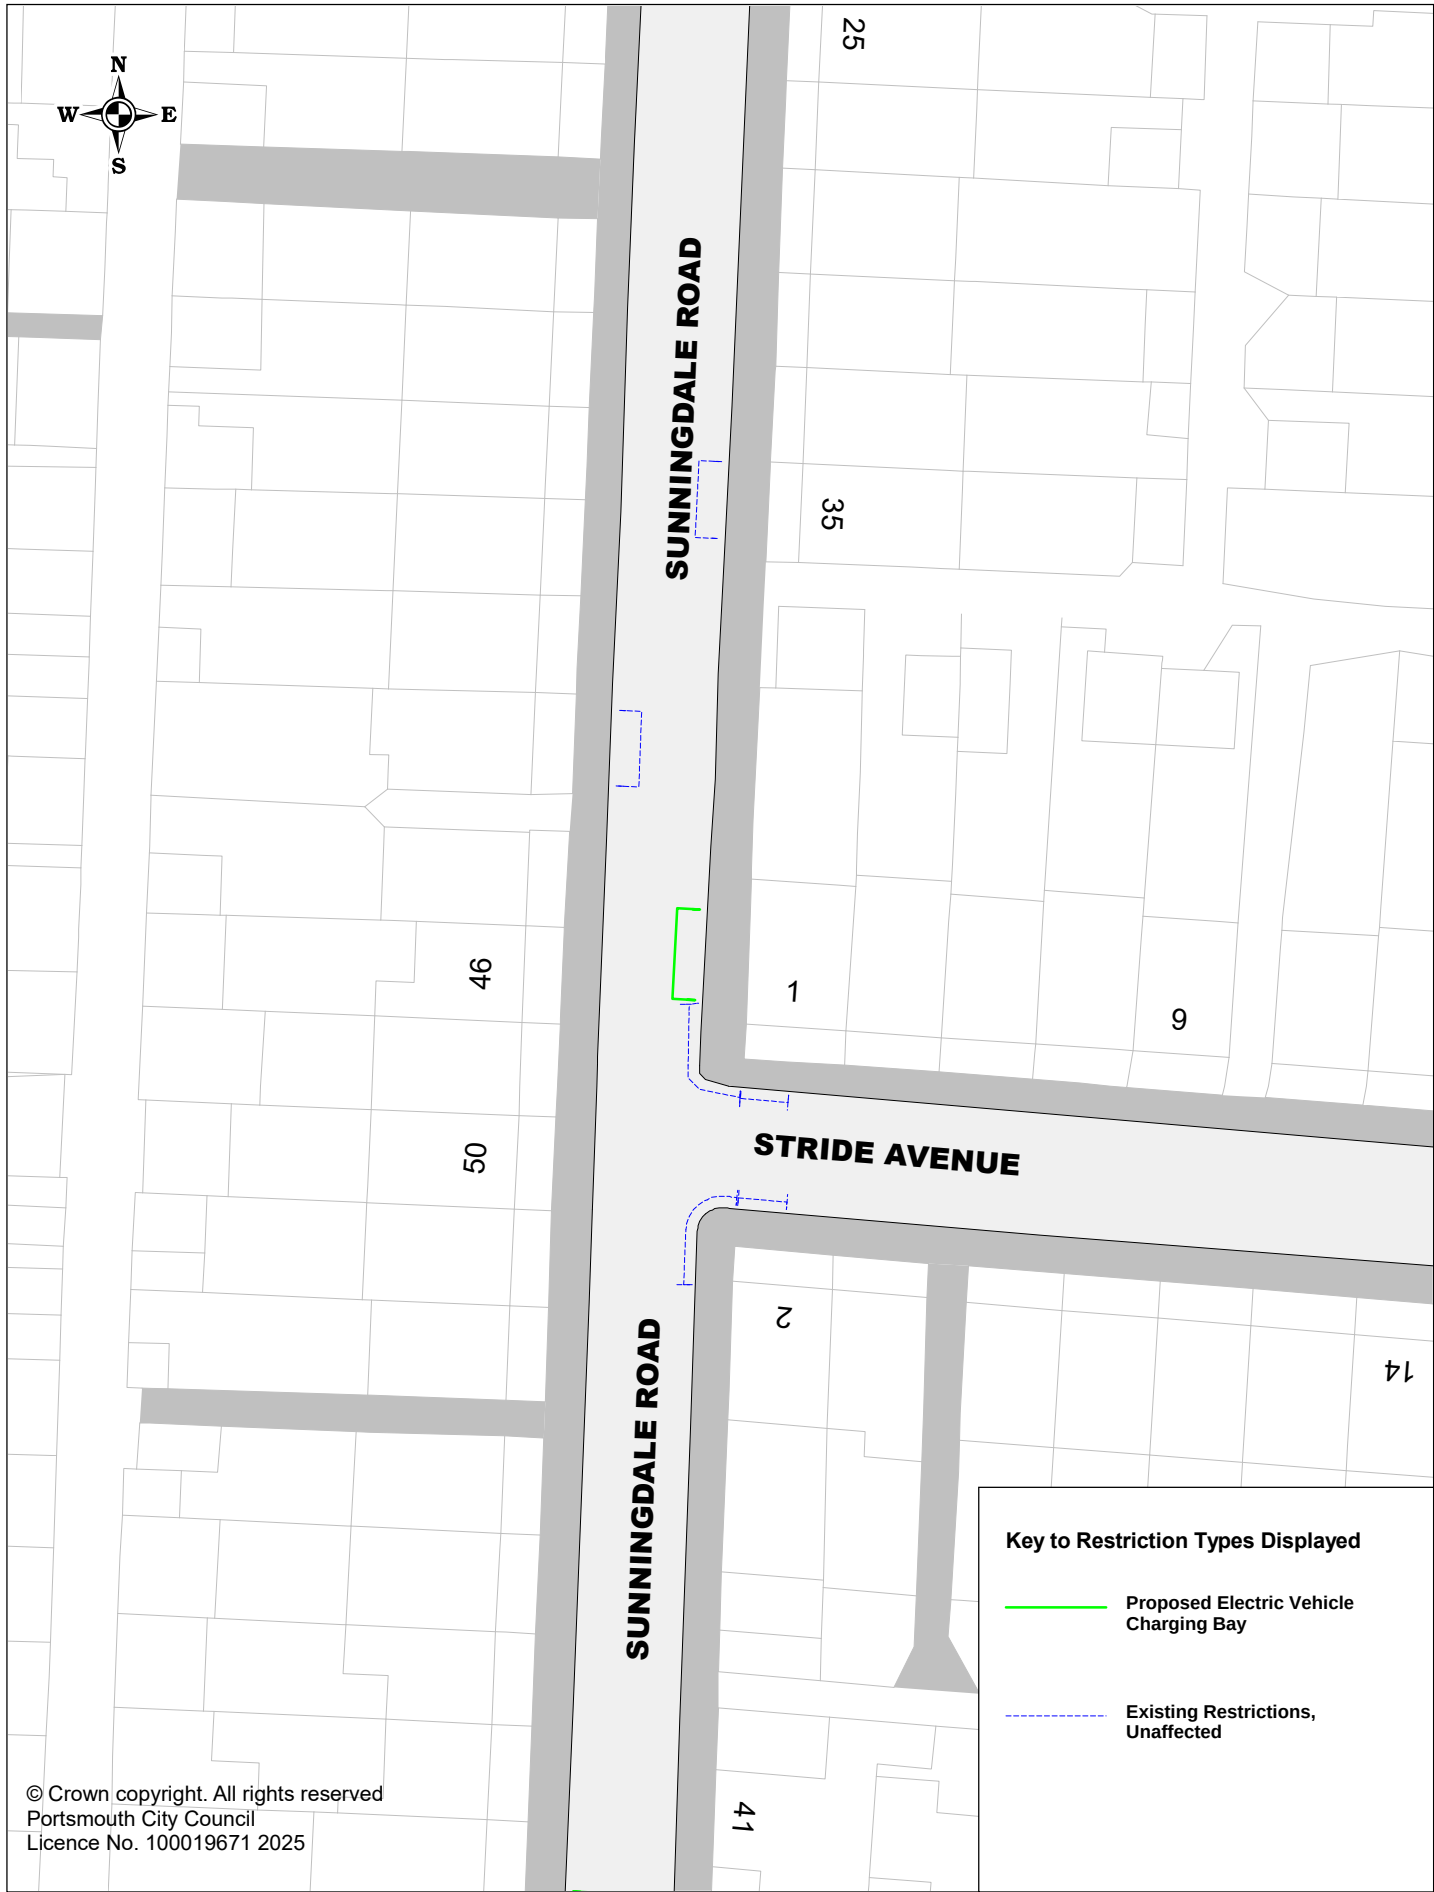

© Crown copyright. All rights reserved
Portsmouth City Council
Licence No. 100019671 2025

Key to Restriction Types Displayed

- Proposed Electric Vehicle Charging Bay
- Existing Restrictions, Unaffected



Portsmouth
CITY COUNCIL

Proposed Electric Vehicle Charging Bays

P3BAF287 Sunningdale Road


SCALE	1 : 500
DATE	28/02/2025
DRAWING No.	P3BAF287
DRAWN BY	Buchanan Consultants




Proposed Electric Vehicle Charging Bays

P3BAF302 Wallisdean Avenue

SCALE	1 : 500
DATE	23/01/2025
DRAWING No.	P3BAF302
DRAWN BY	Buchanan Consultants

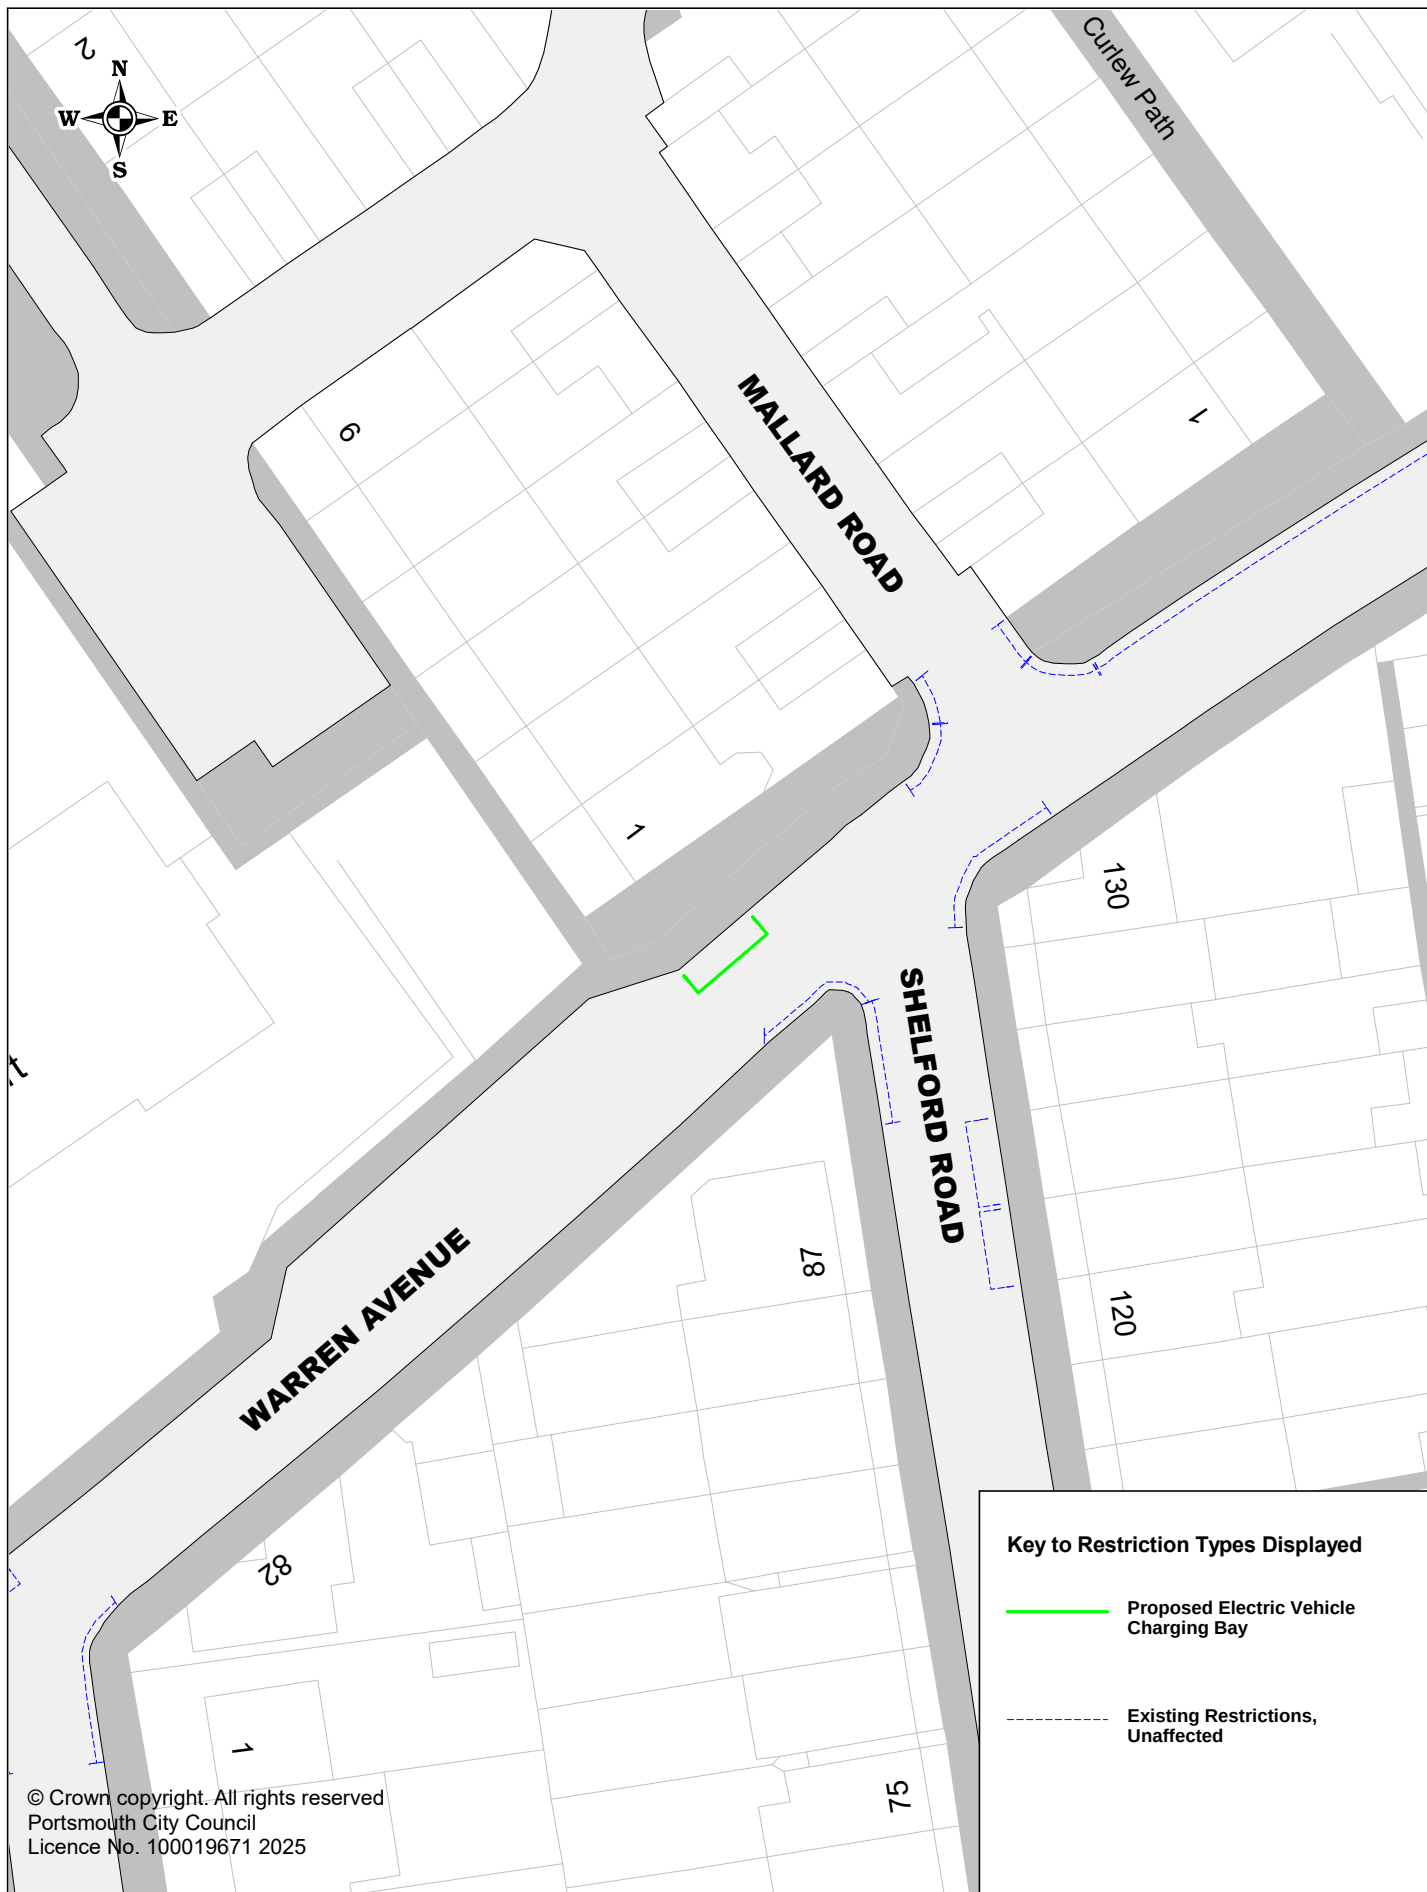

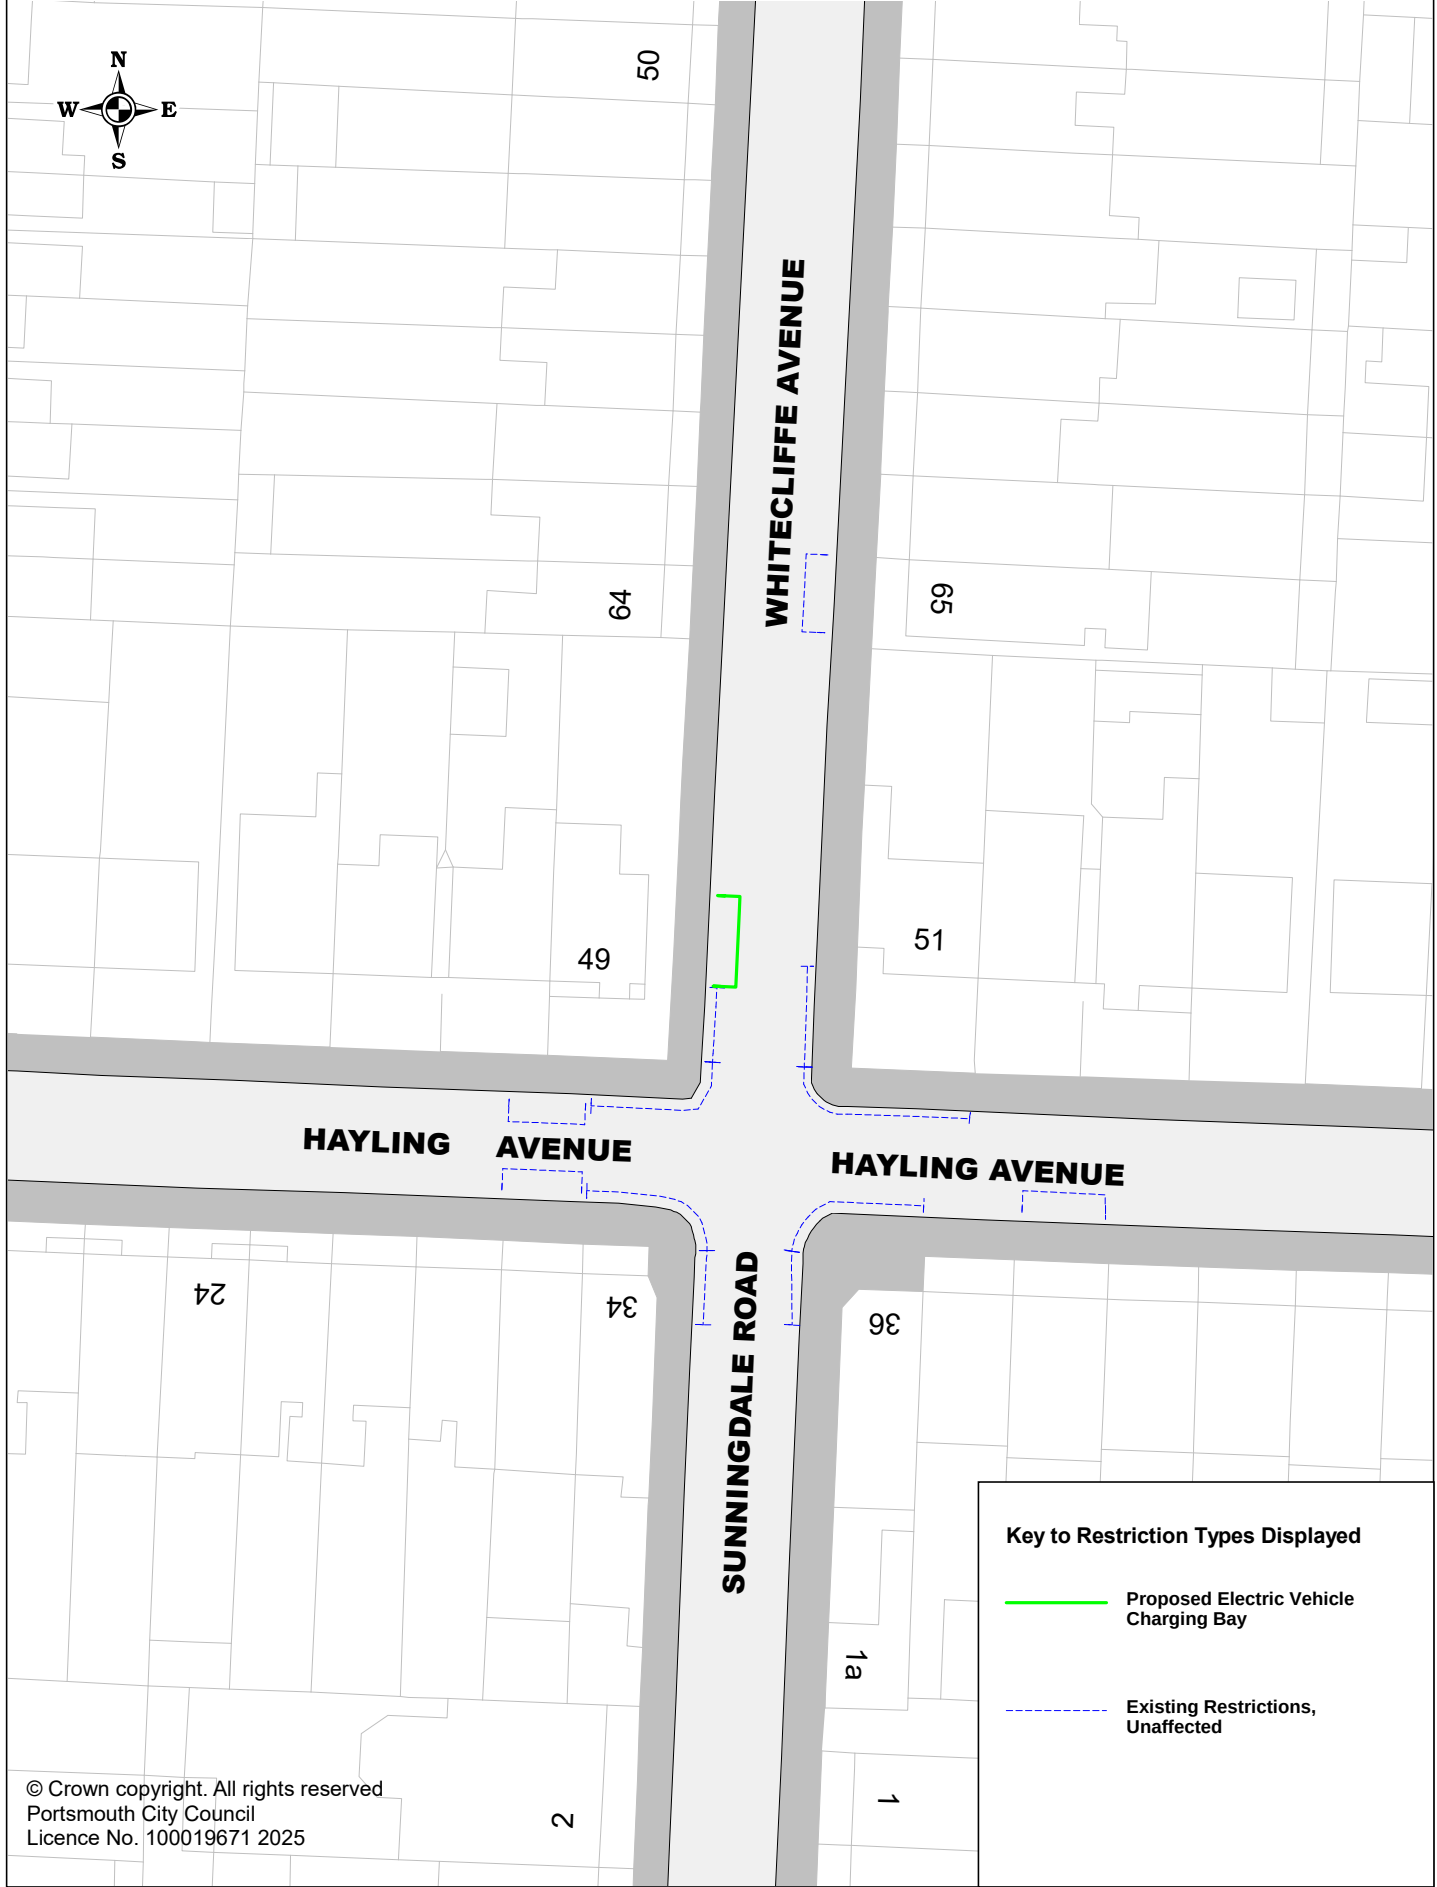

Proposed Electric Vehicle Charging Bays
P3BAF312 Whitecliffe Avenue

SCALE	1 : 500
DATE	23/01/2025
DRAWING No.	P3BAF312
DRAWN BY	Buchanan Consultants