



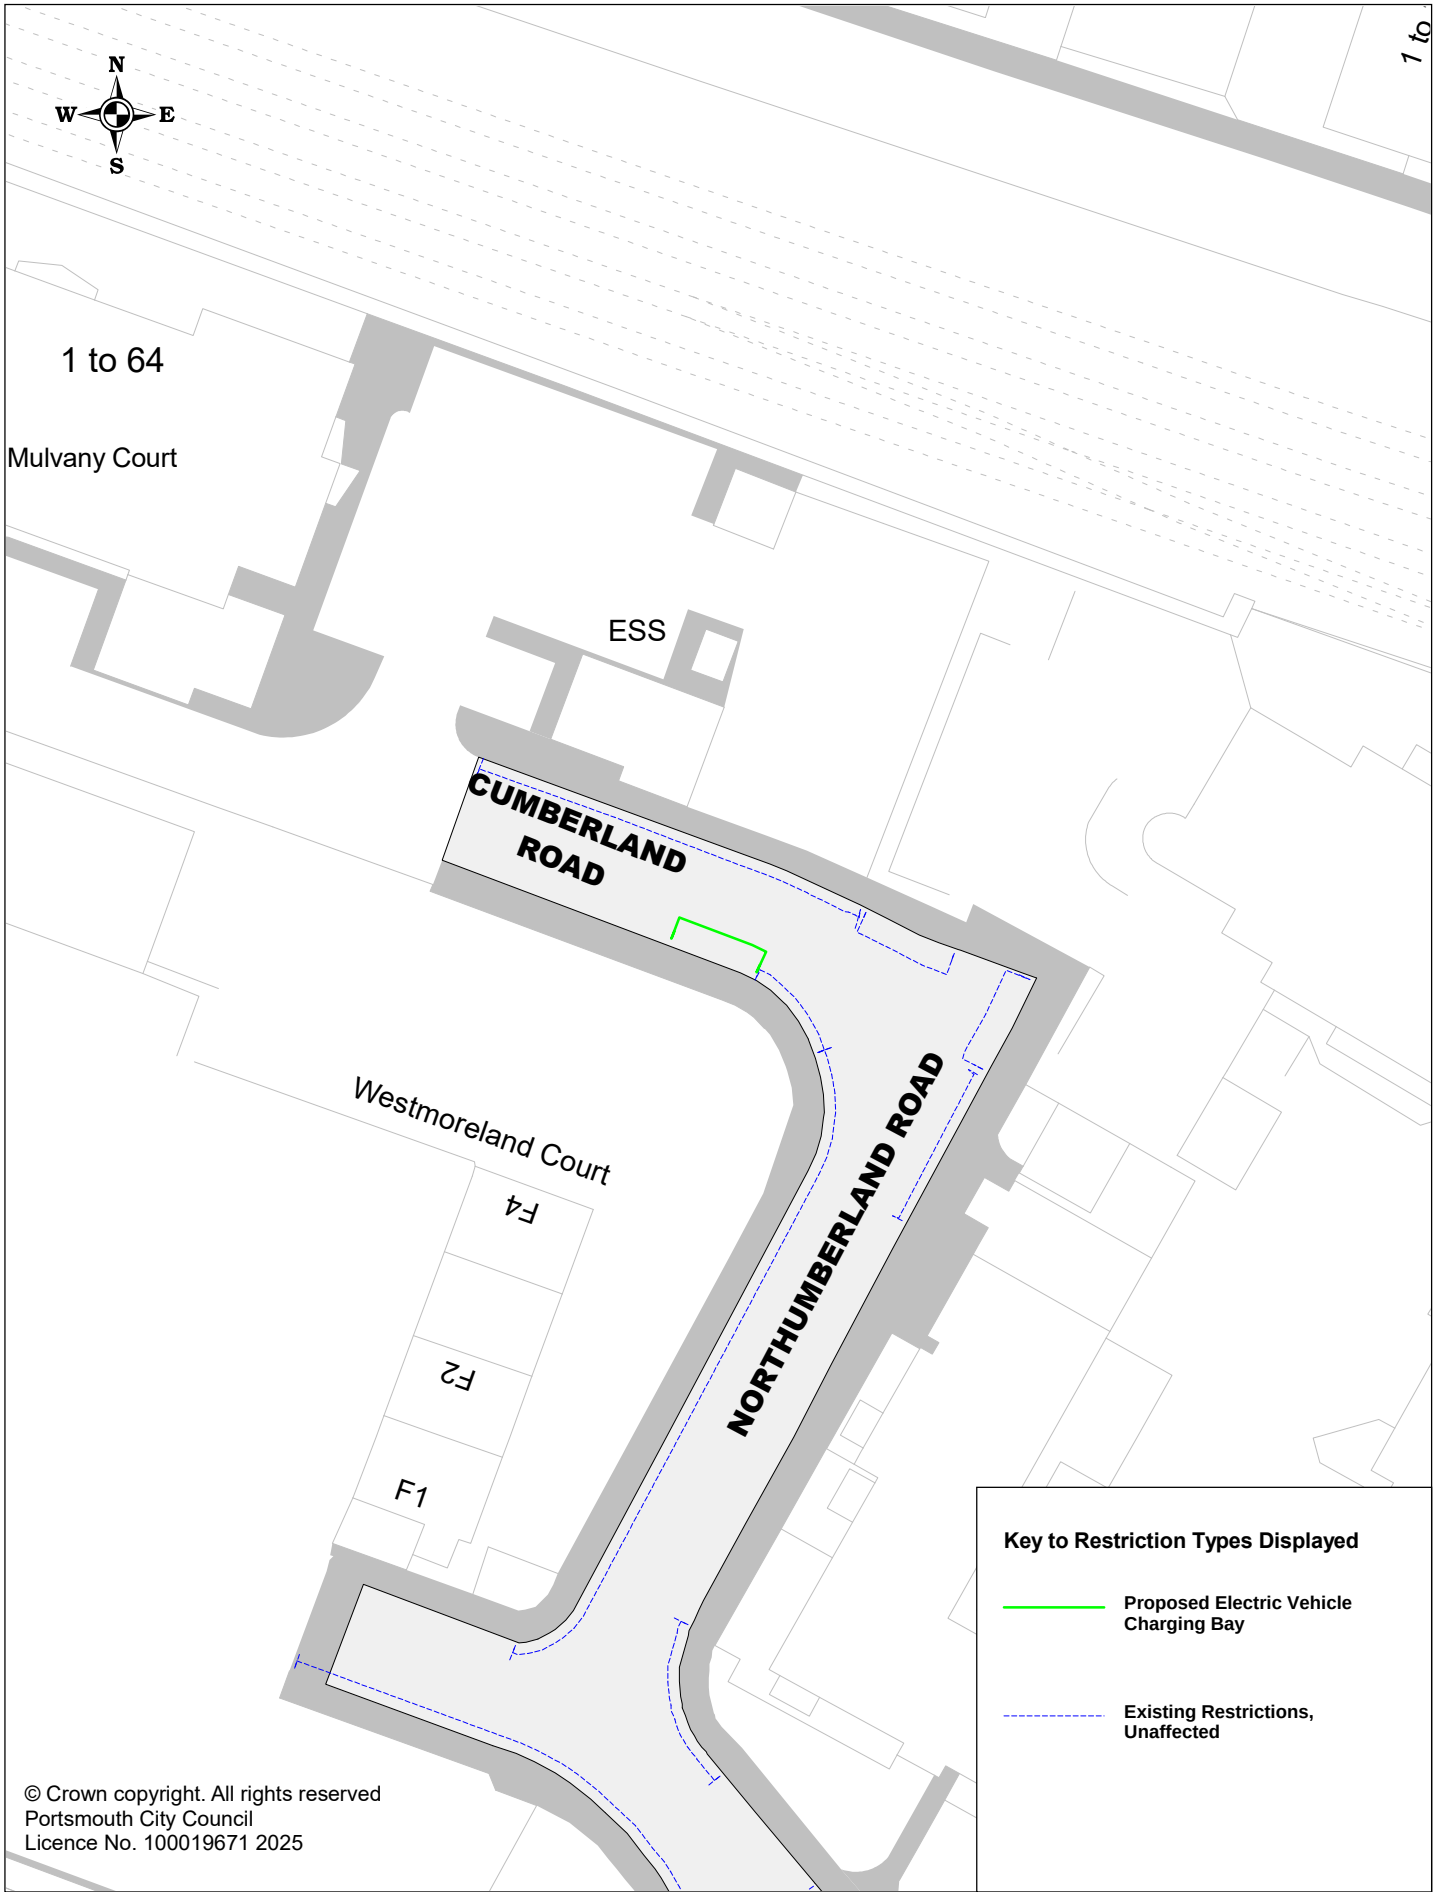

Portsmouth
CITY COUNCIL

Proposed Electric Vehicle Charging Bays
P3CHA193 Cumberland Road

SCALE	1 : 500
DATE	07/02/2025
DRAWING No.	P3CHA193
DRAWN BY	Buchanan Consultants

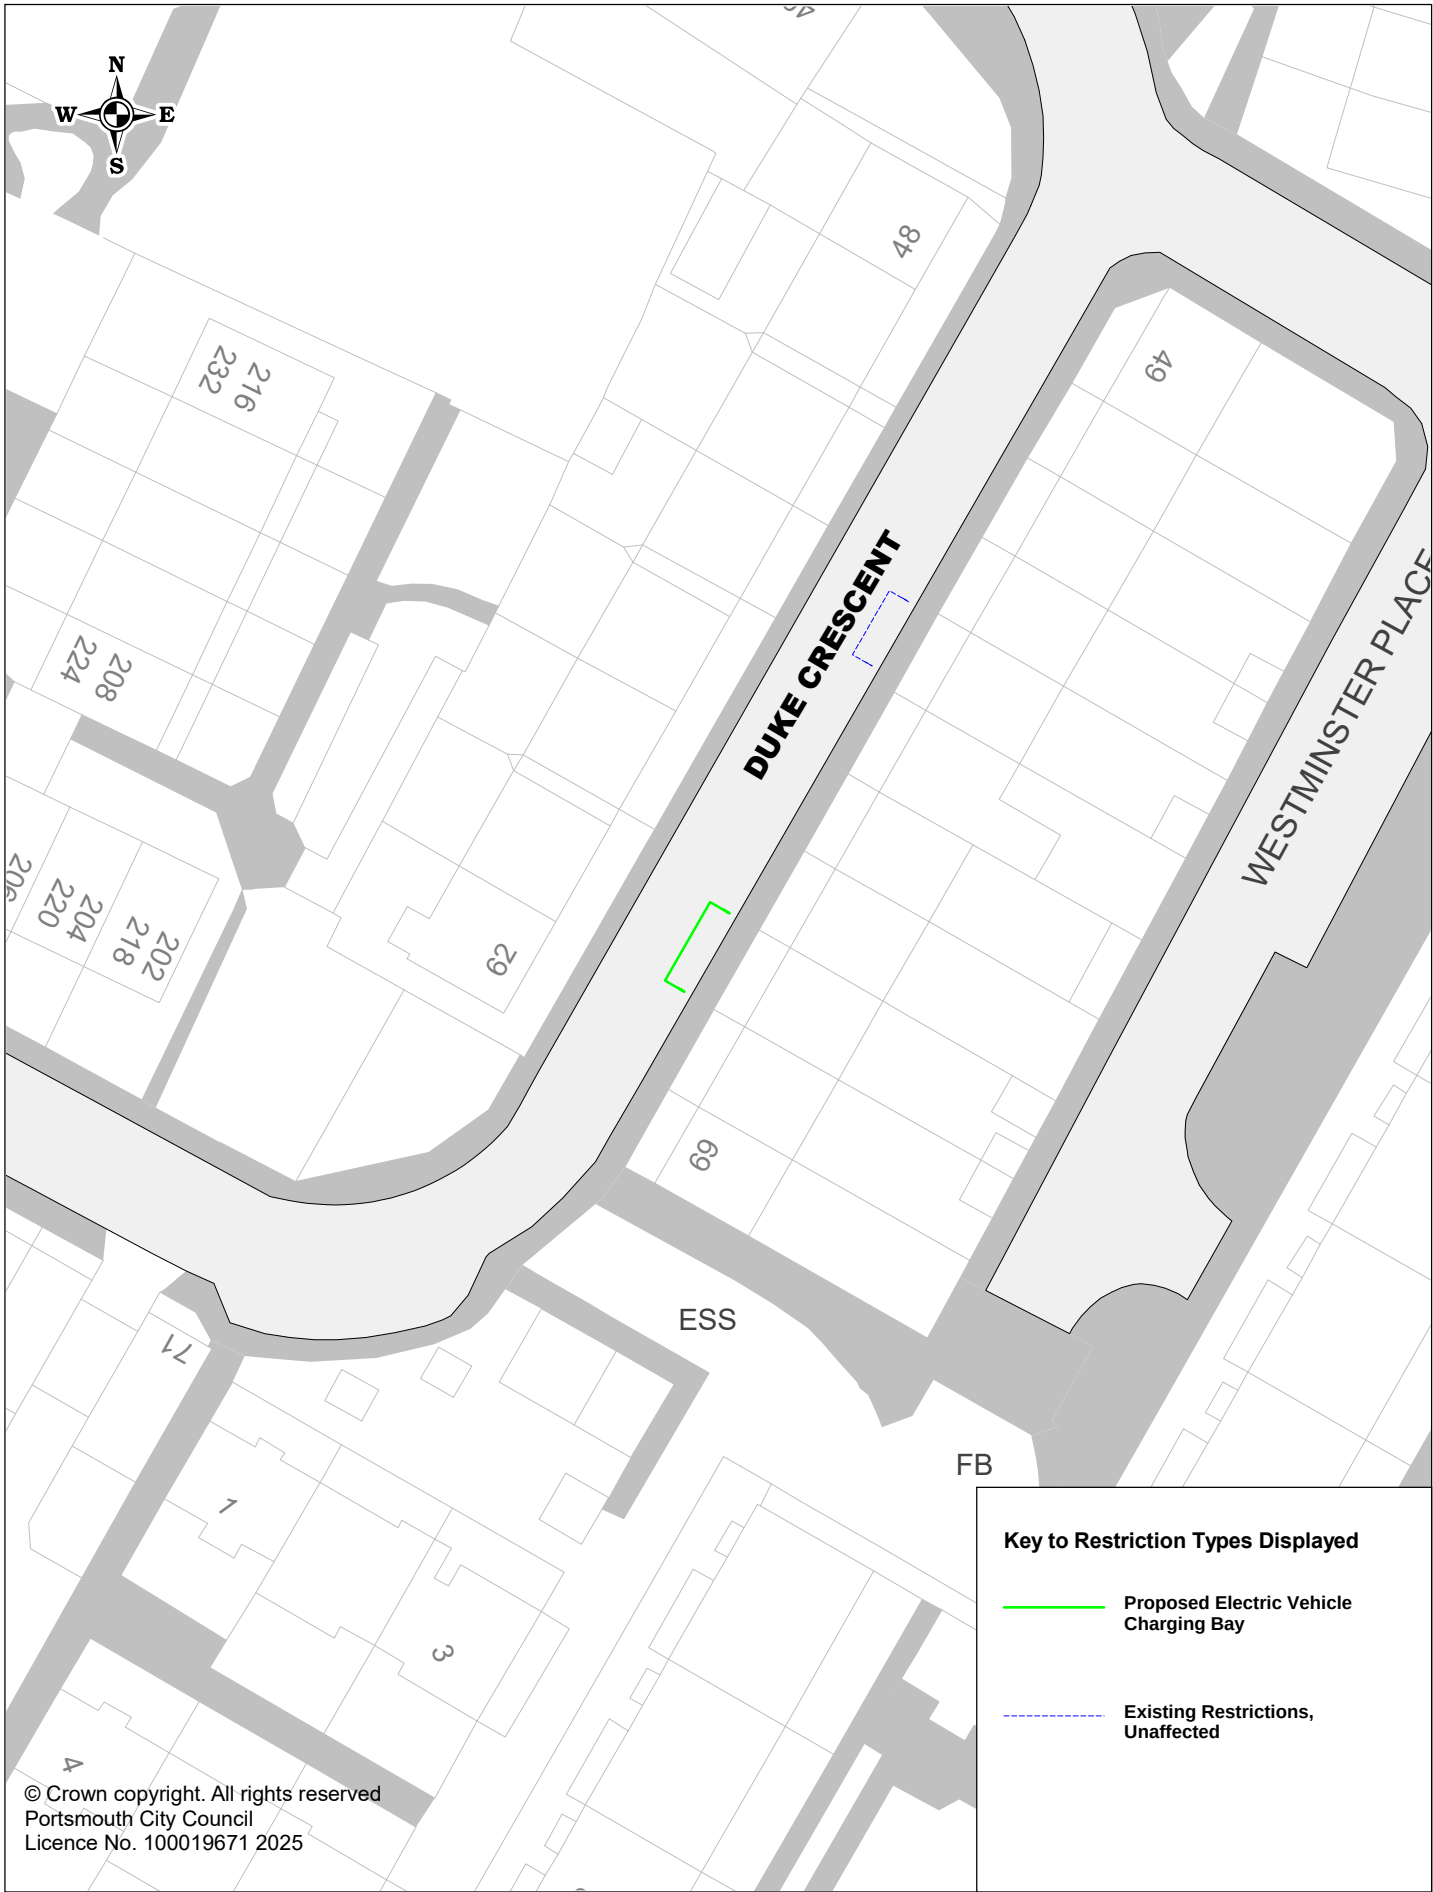

Key to Restriction Types Displayed

-  Proposed Electric Vehicle Charging Bay
-  Existing Restrictions, Unaffected



Portsmouth
CITY COUNCIL

Proposed Electric Vehicle Charging Bays
P3CHA077 Duke Crescent

SCALE	1 : 500
DATE	06/02/2025
DRAWING No.	P3CHA077
DRAWN BY	Buchanan Consultants




Portsmouth
CITY COUNCIL

Proposed Electric Vehicle Charging Bays

P3CHA109 Foster Road


SCALE	1 : 500
DATE	06/02/2025
DRAWING No.	P3CHA109
DRAWN BY	Buchanan Consultants

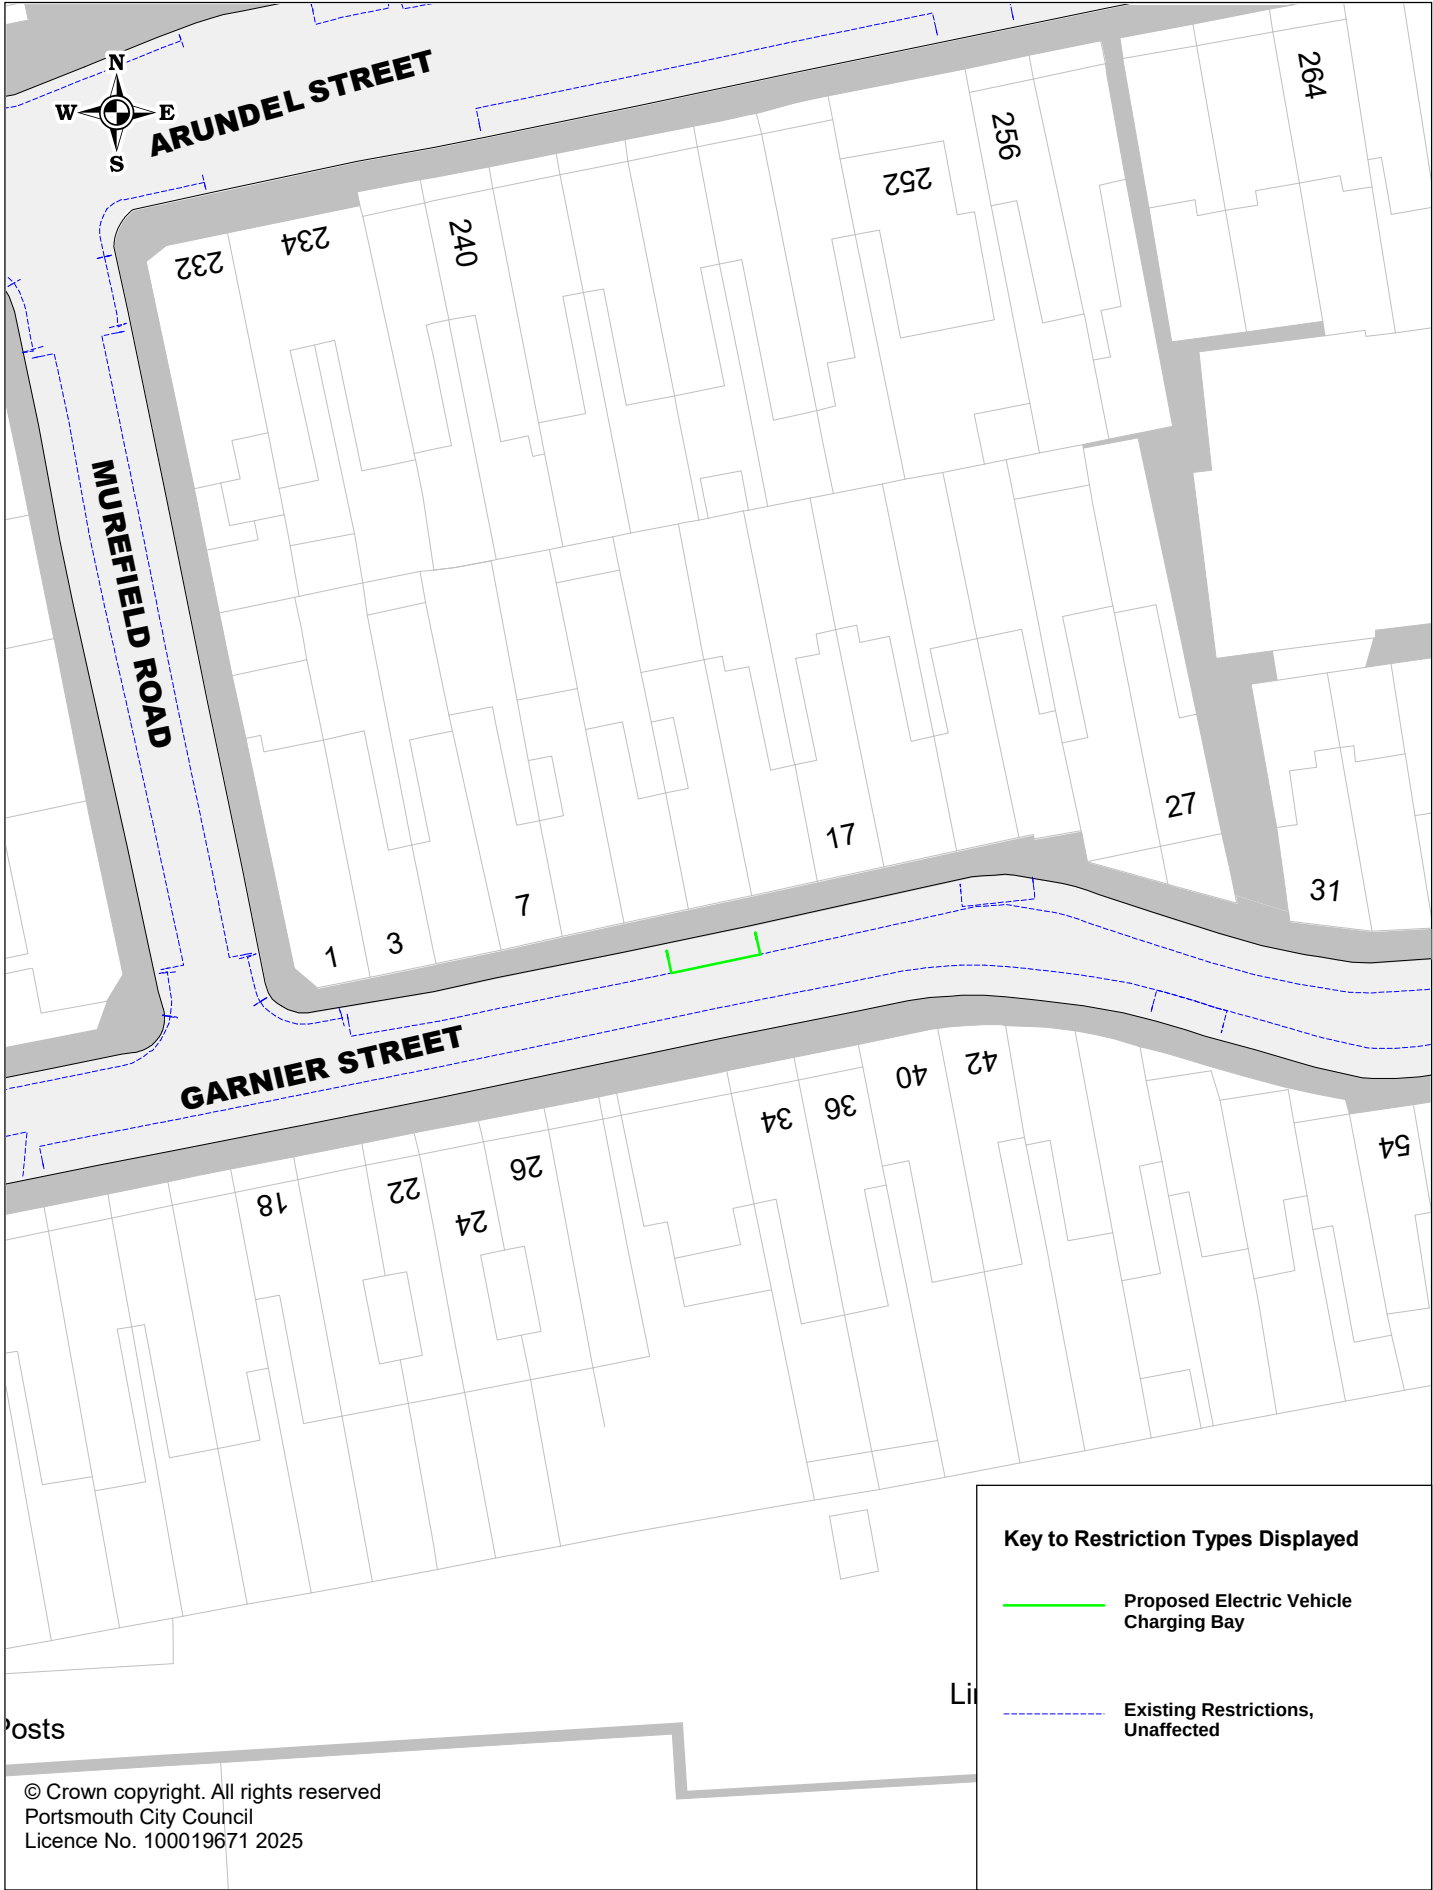

Portsmouth
CITY COUNCIL

Proposed Electric Vehicle Charging Bays
P3CHA115 Garnier Street

SCALE	1 : 500
DATE	07/02/2025
DRAWING No.	P3CHA115
DRAWN BY	Buchanan Consultants

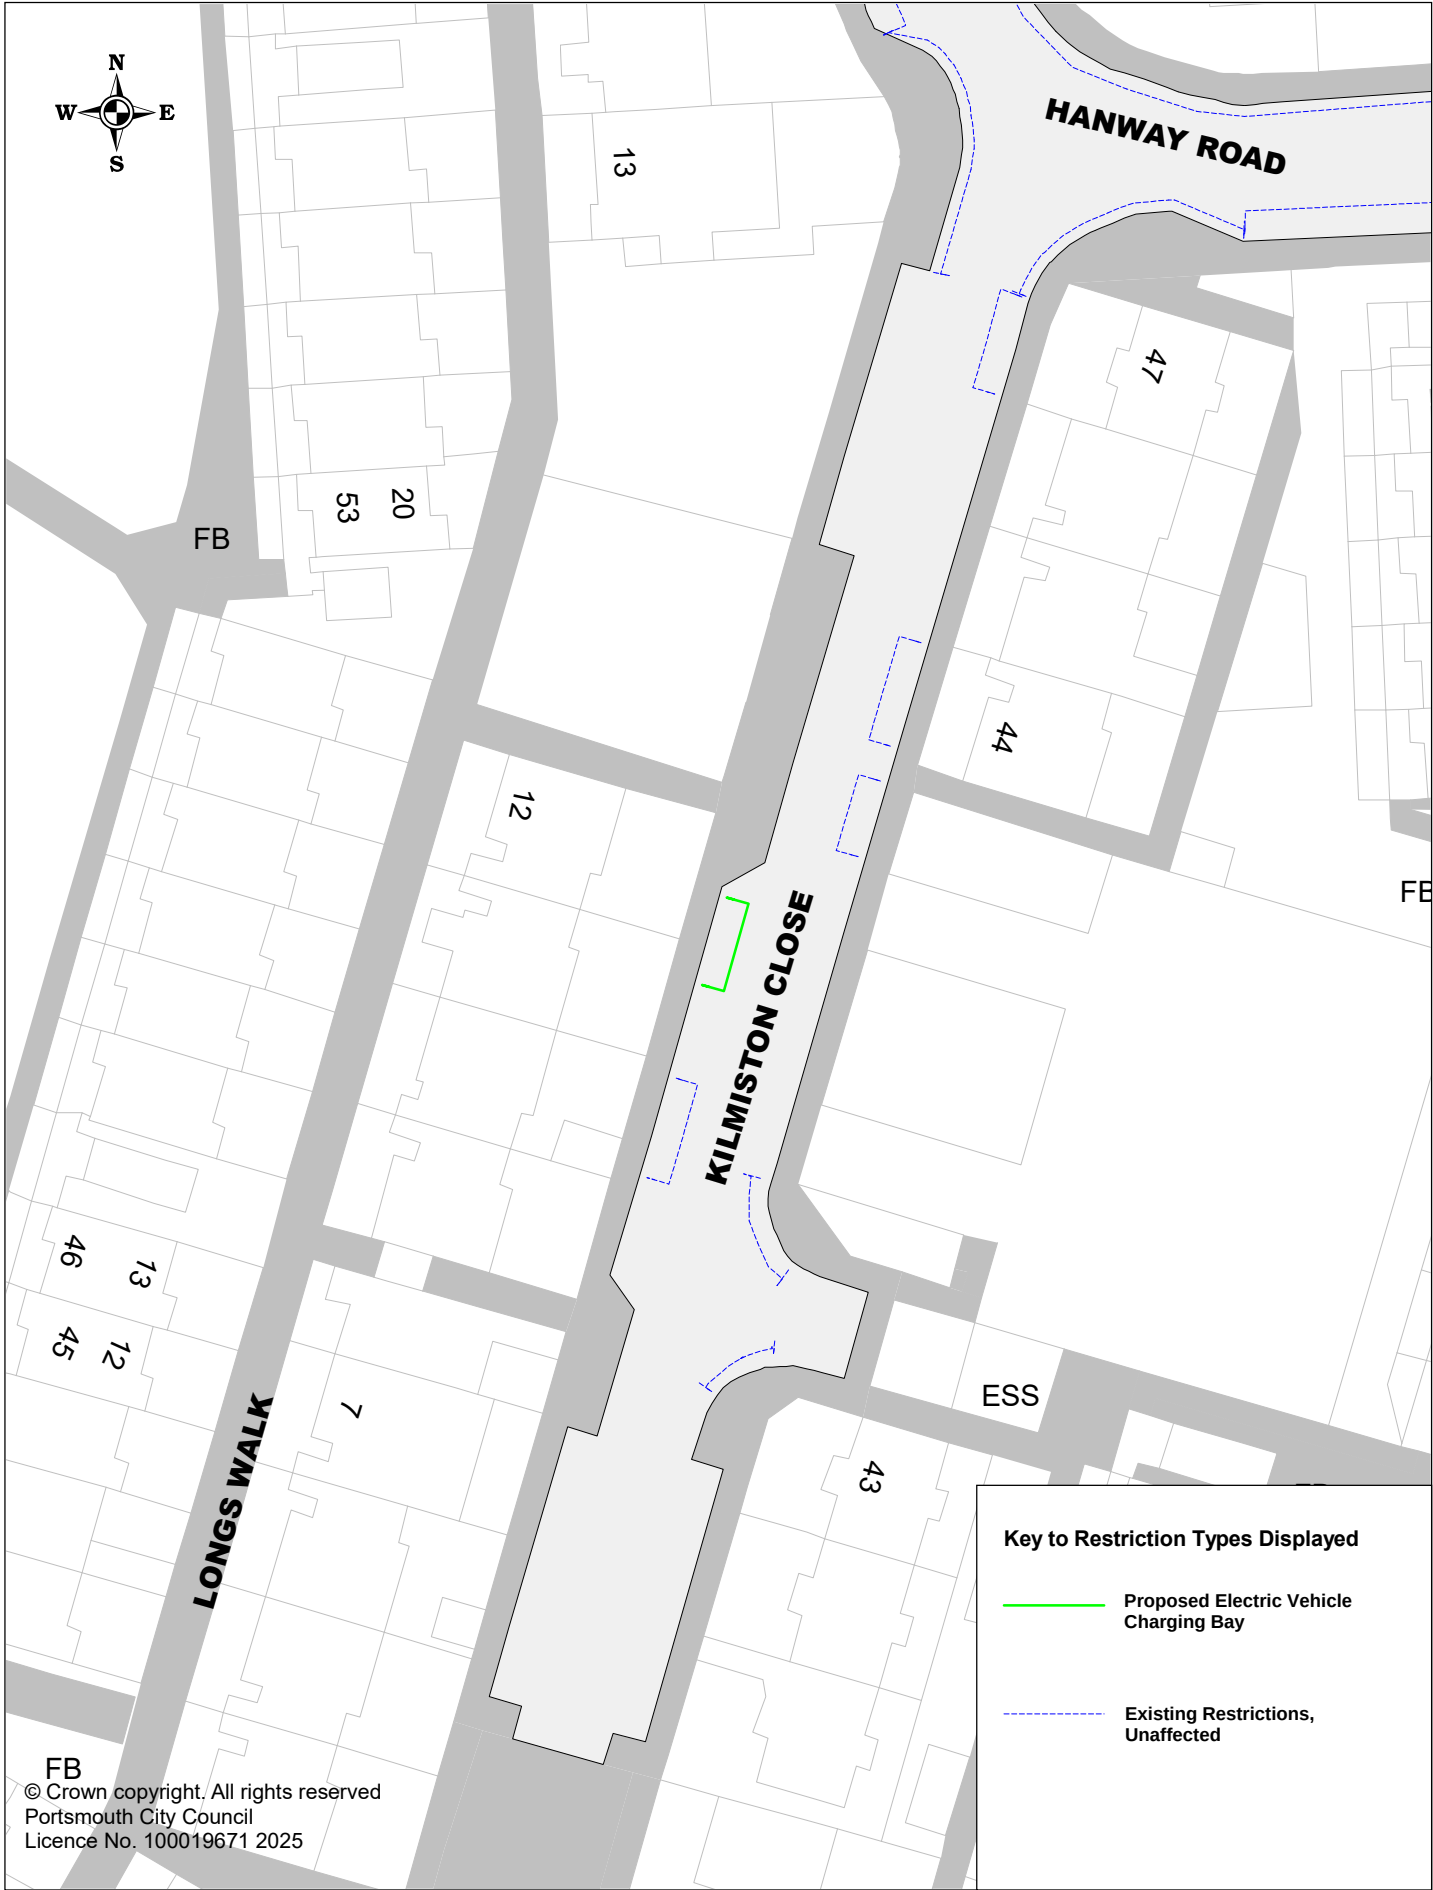


Key to Restriction Types Displayed

- Proposed Electric Vehicle Charging Bay
- Existing Restrictions, Unaffected

FB
© Crown copyright. All rights reserved
Portsmouth City Council
Licence No. 100019671 2025

 Portsmouth CITY COUNCIL	Proposed Electric Vehicle Charging Bays		SCALE	1 : 500
	P3CHA150 Kilmiston Close		DATE	07/02/2025
			DRAWING No.	P3CHA150
			DRAWN BY	Buchanan Consultants

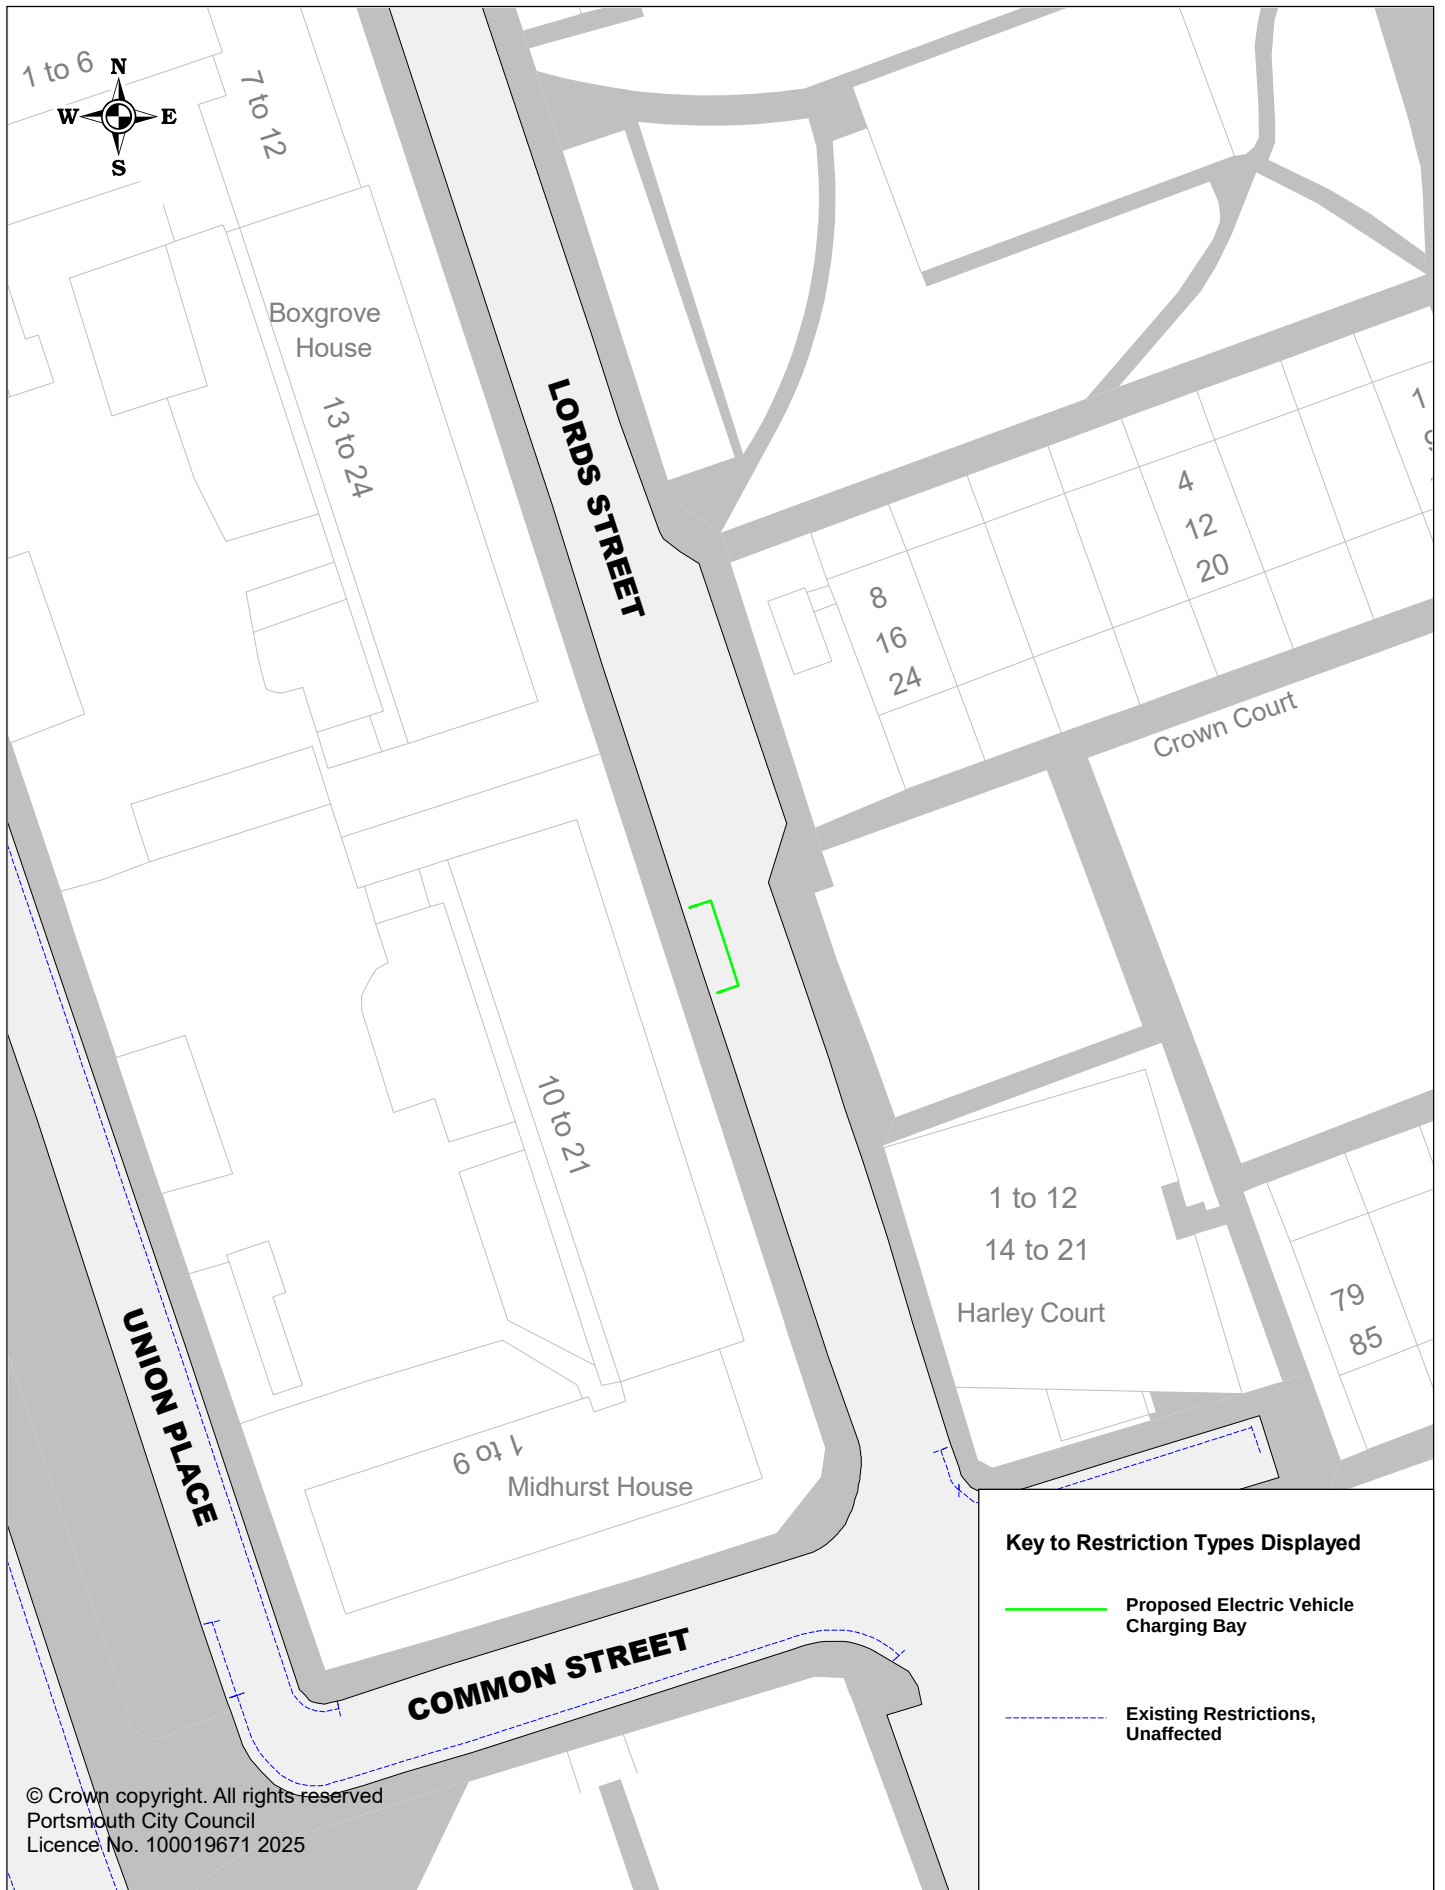


Portsmouth
CITY COUNCIL

Proposed Electric Vehicle Charging Bays

P3CHA188 Lords Street

SCALE	1 : 500
DATE	13/05/2025
DRAWING No.	P3CHA188
DRAWN BY	Buchanan Consultants

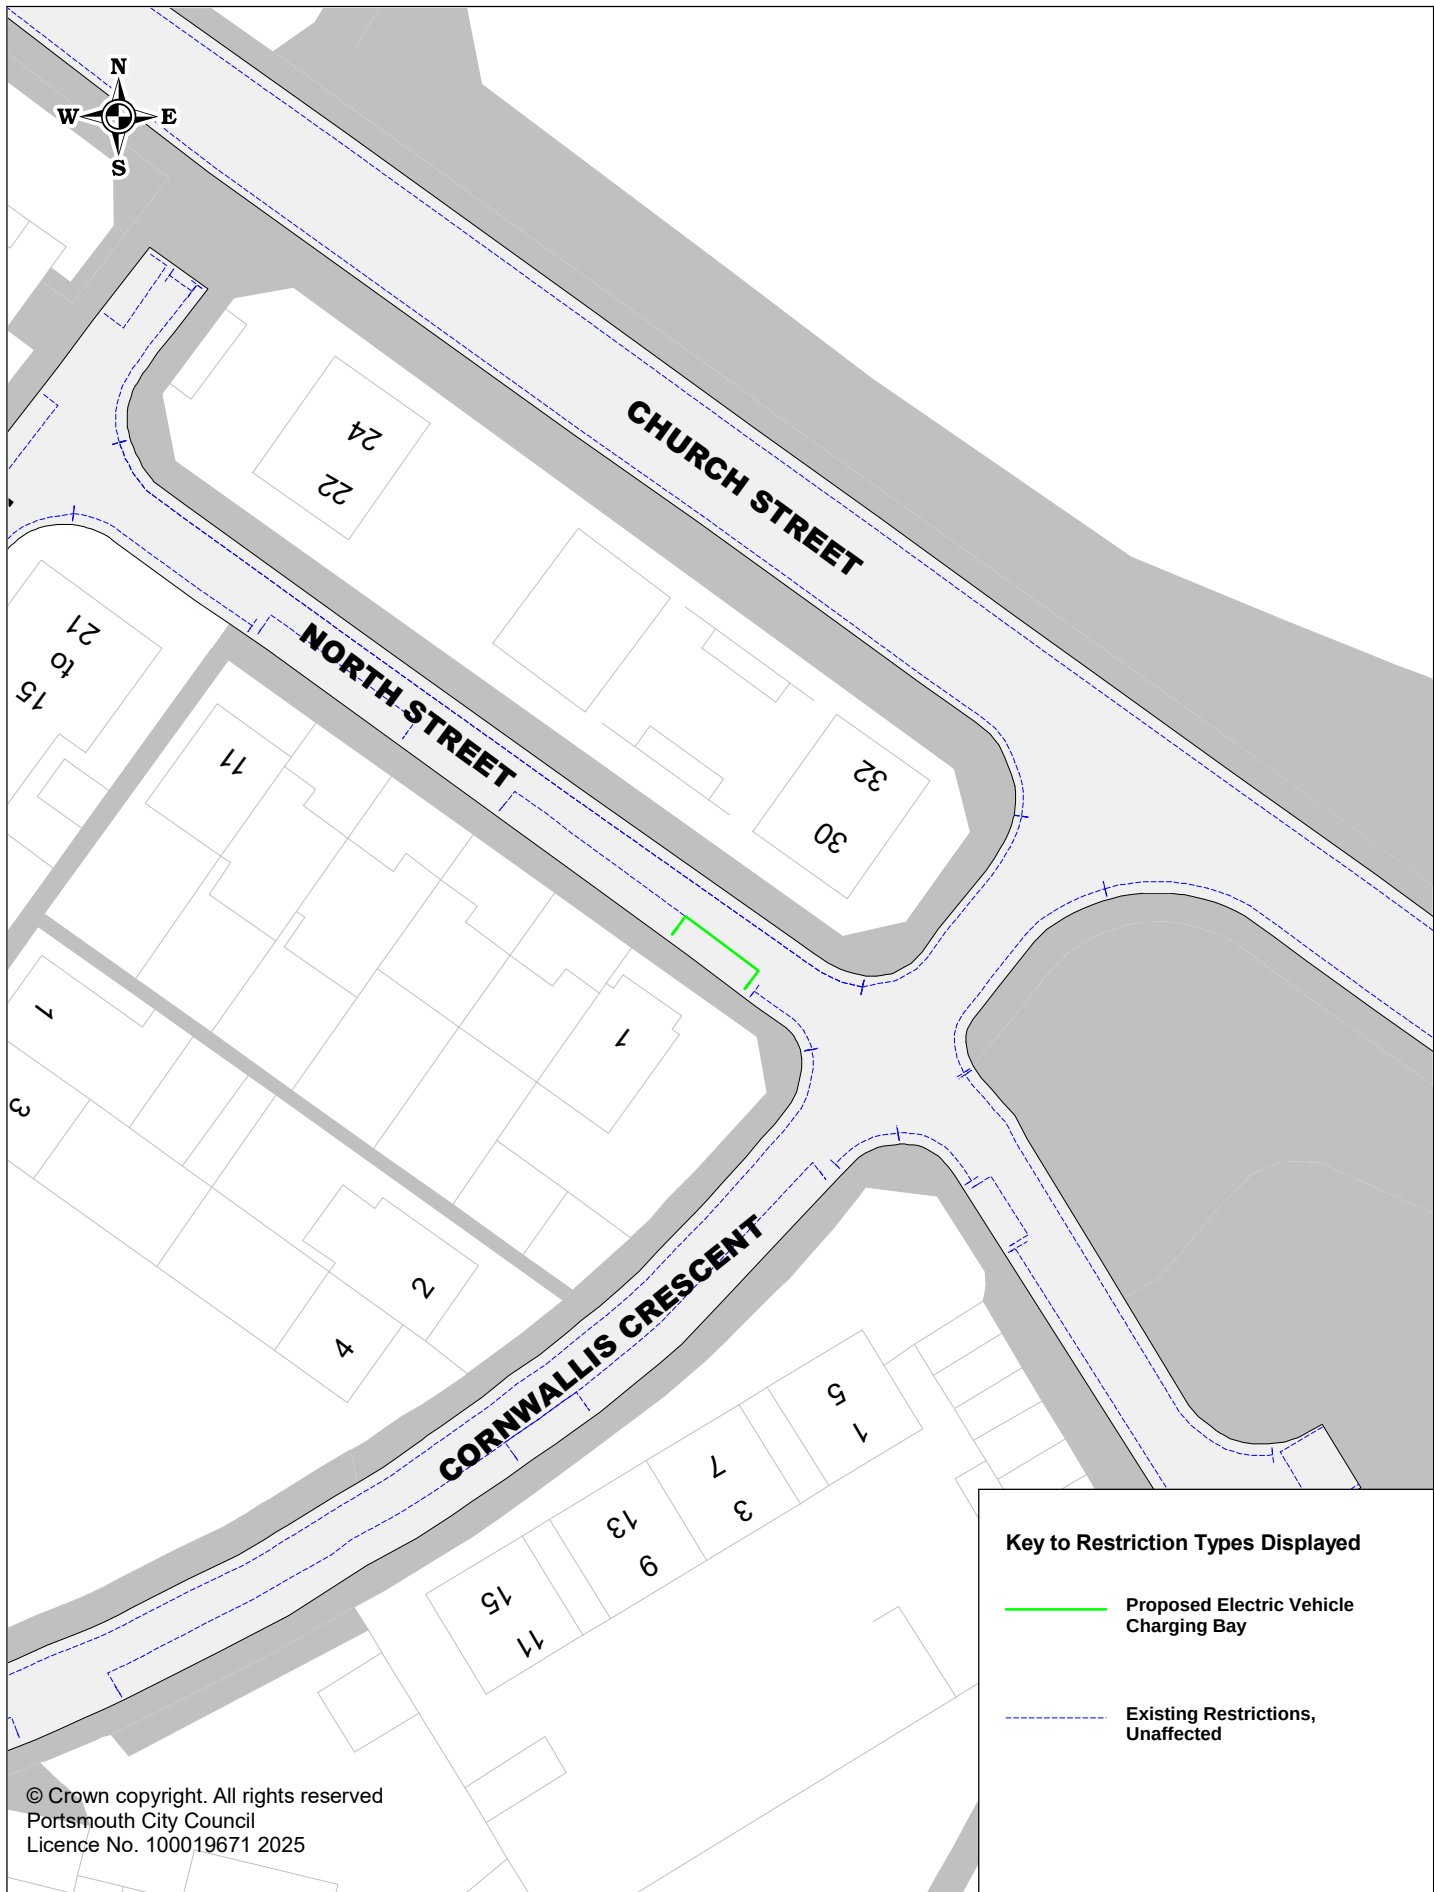

Proposed Electric Vehicle Charging Bays

P3CHA208 North Street

SCALE	1 : 500
DATE	07/02/2025
DRAWING No.	P3CHA208
DRAWN BY	Buchanan Consultants