


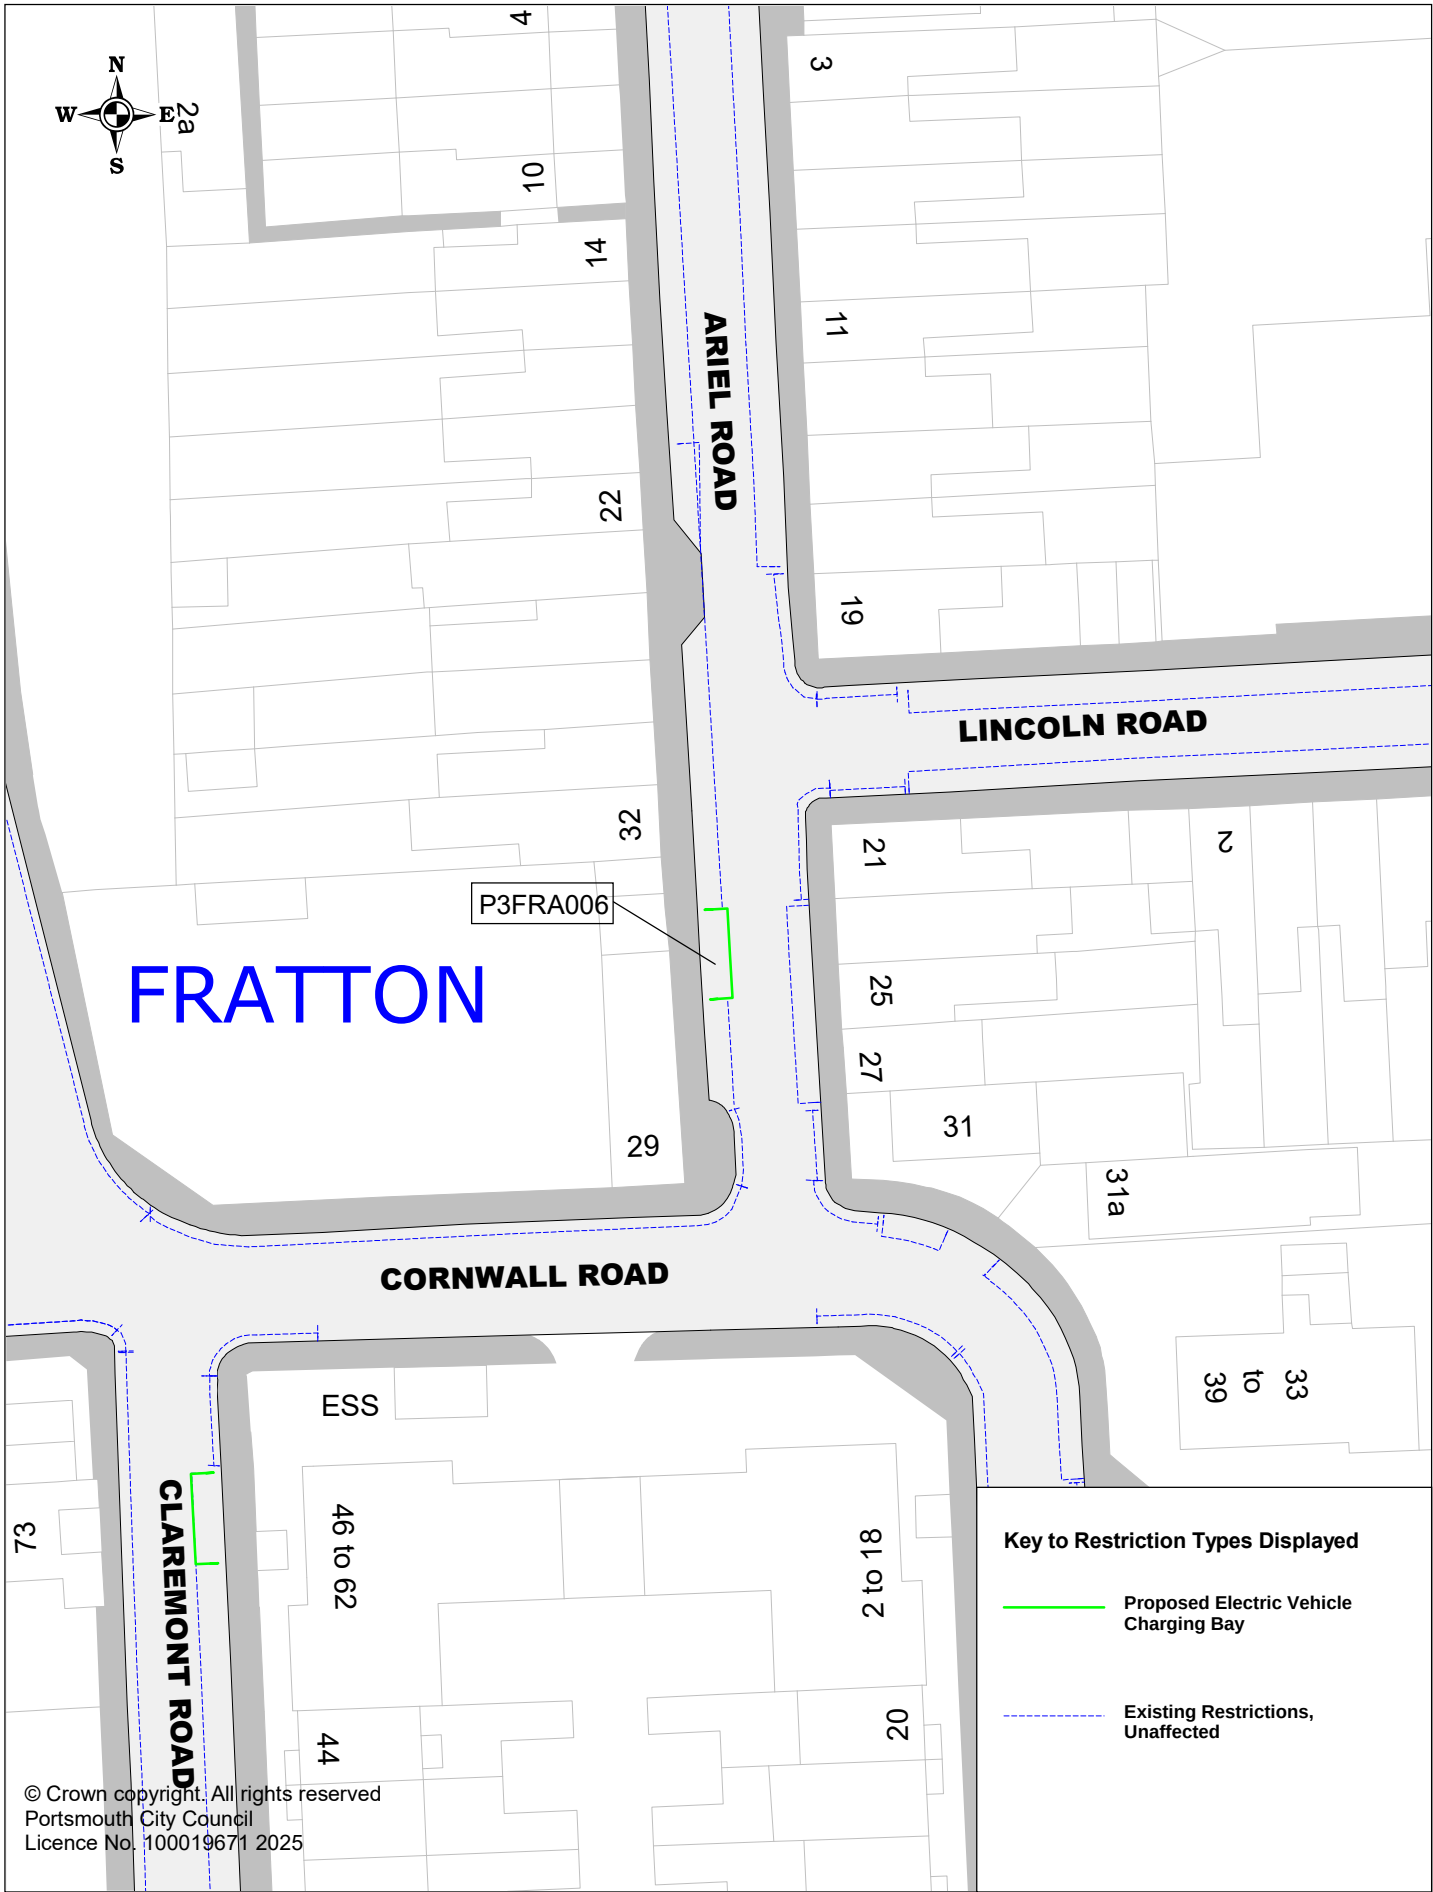


Portsmouth
CITY COUNCIL

Proposed Electric Vehicle Charging Bays

P3FRA006 Ariel Road

SCALE	1 : 500
DATE	07/02/2025
DRAWING No.	P3FRA006
DRAWN BY	Buchanan Consultants

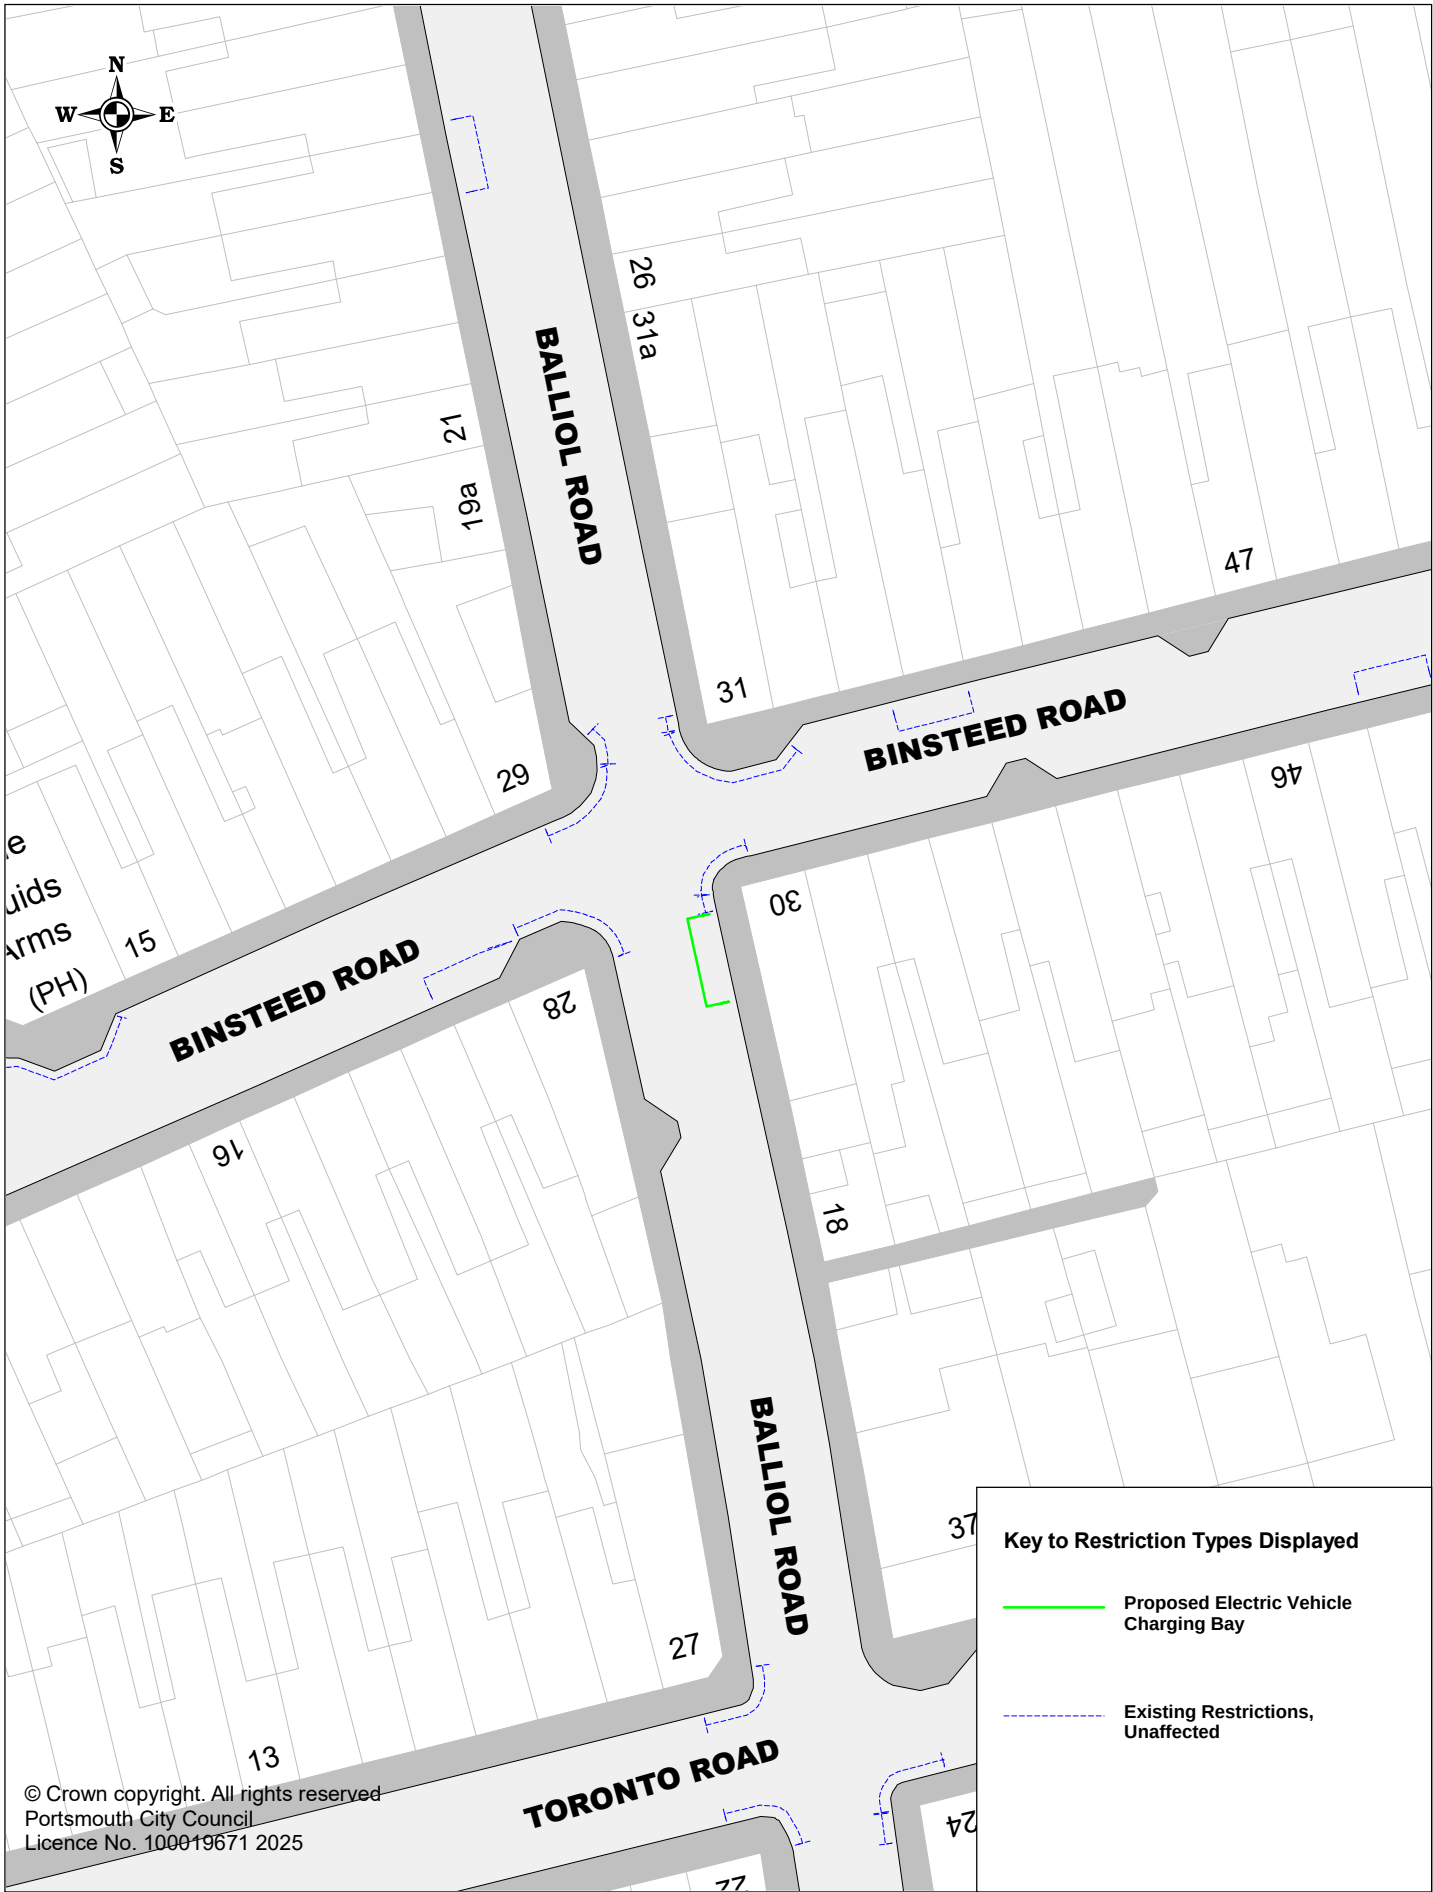

© Crown copyright. All rights reserved
Portsmouth City Council
Licence No. 100019671 2025

Key to Restriction Types Displayed

- Proposed Electric Vehicle Charging Bay
- Existing Restrictions, Unaffected




Portsmouth
CITY COUNCIL

Proposed Electric Vehicle Charging Bays

P3FRA021 Balliol Road

SCALE	1 : 500
DATE	07/02/2025
DRAWING No.	P3FRA021
DRAWN BY	Buchanan Consultants

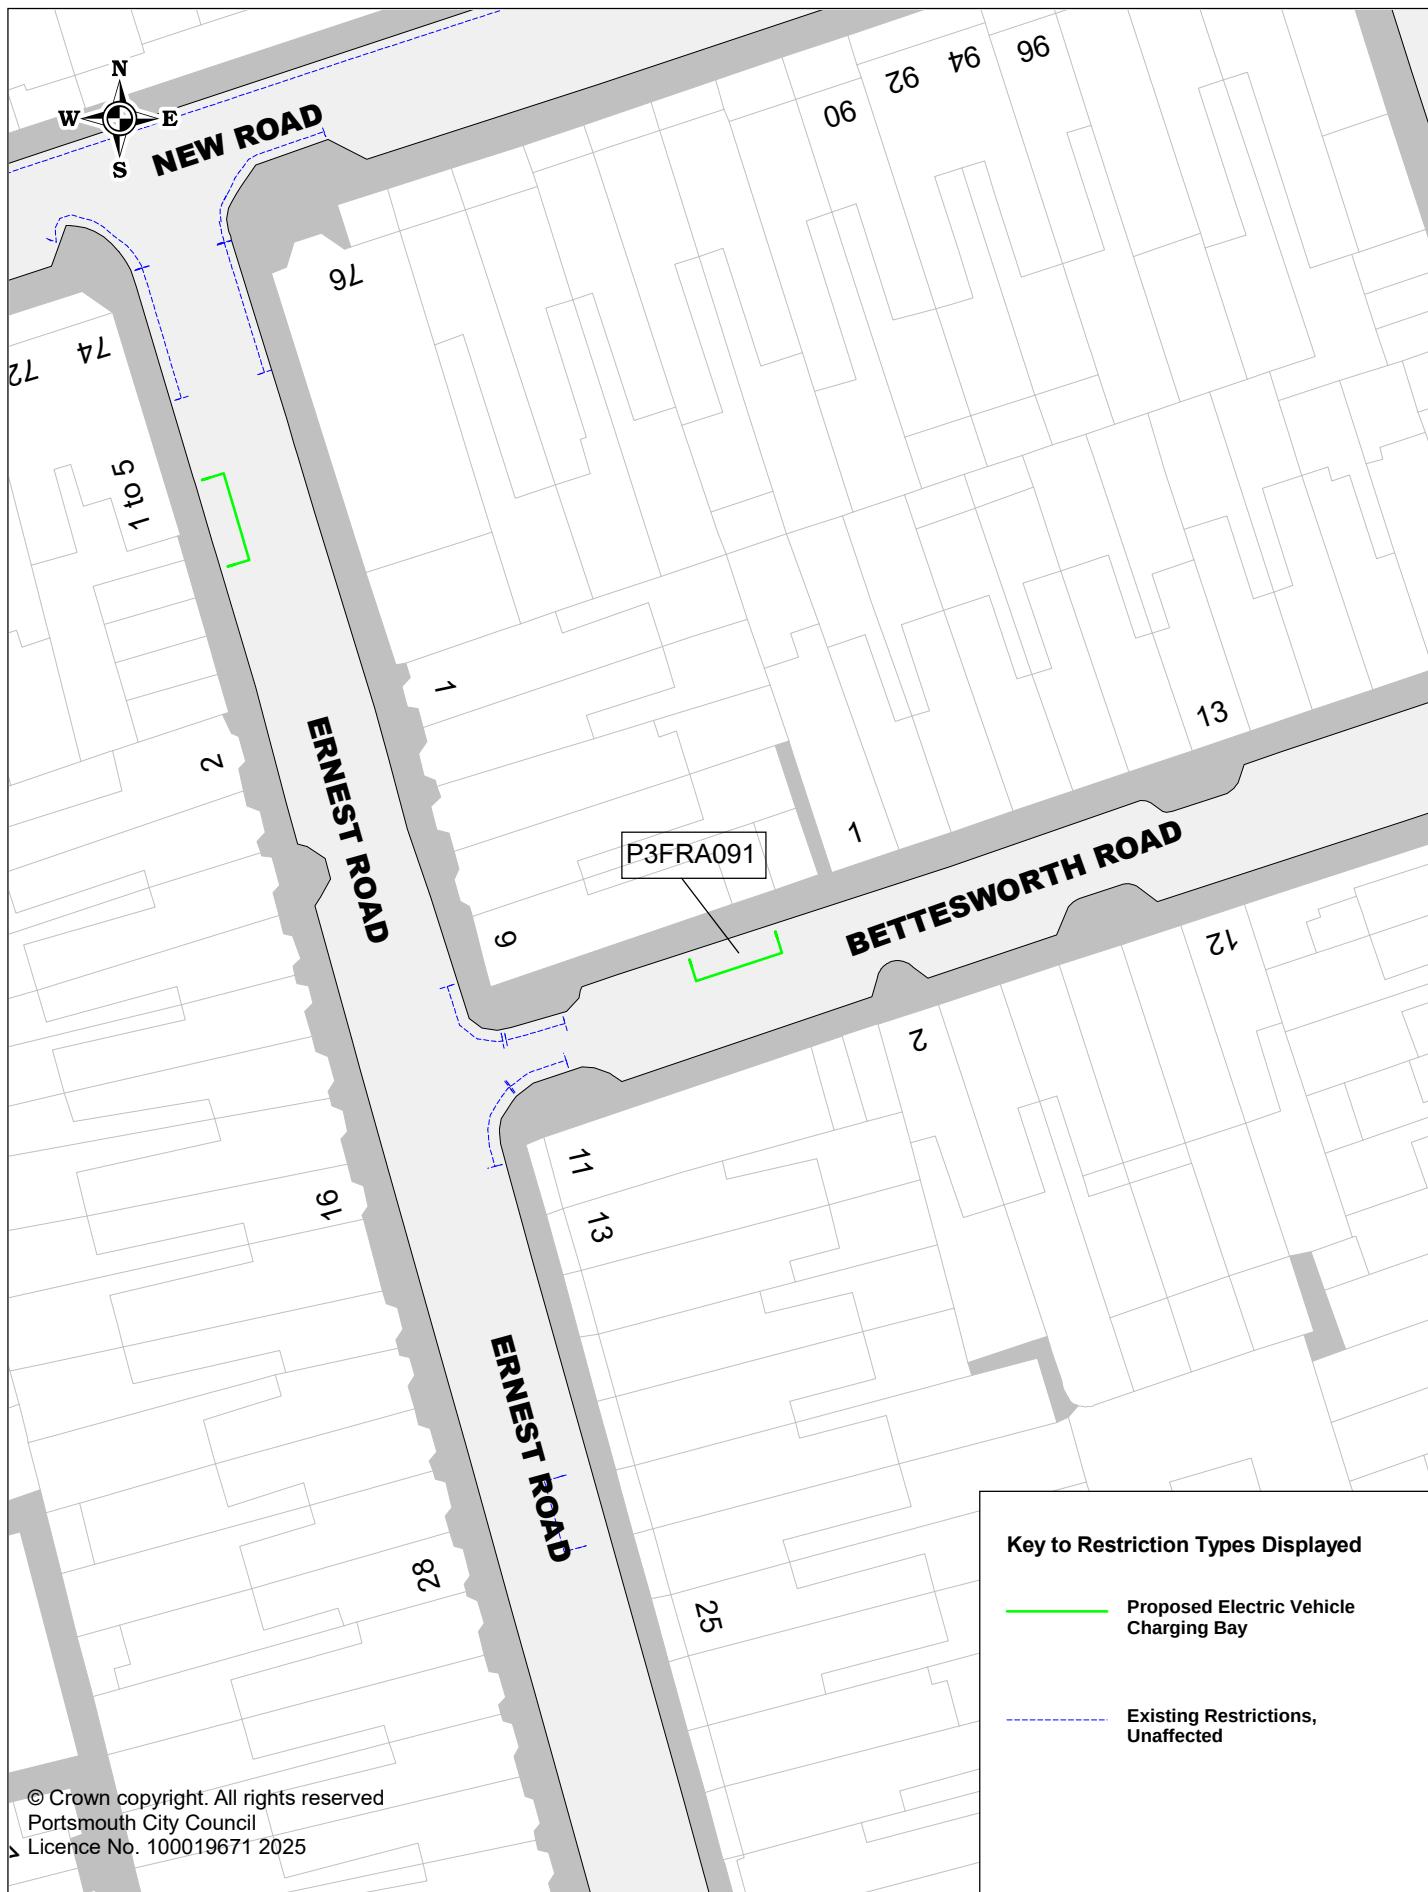

Portsmouth
CITY COUNCIL

Proposed Electric Vehicle Charging Bays

P3FRA091 Bettesworth Road

SCALE	1 : 500
DATE	12/05/2025
DRAWING No.	P3FRA091
DRAWN BY	Buchanan Consultants



Proposed Electric Vehicle Charging Bays P3FRA125 Brookfield Road


SCALE	1 : 500
DATE	07/02/2025
DRAWING No.	P3FRA125
DRAWN BY	Buchanan Consultants



Proposed Electric Vehicle Charging Bays

P3FRA044 Claremont Road

SCALE	1 : 500
DATE	07/02/2025
DRAWING No.	P3FRA044
DRAWN BY	Buchanan Consultants

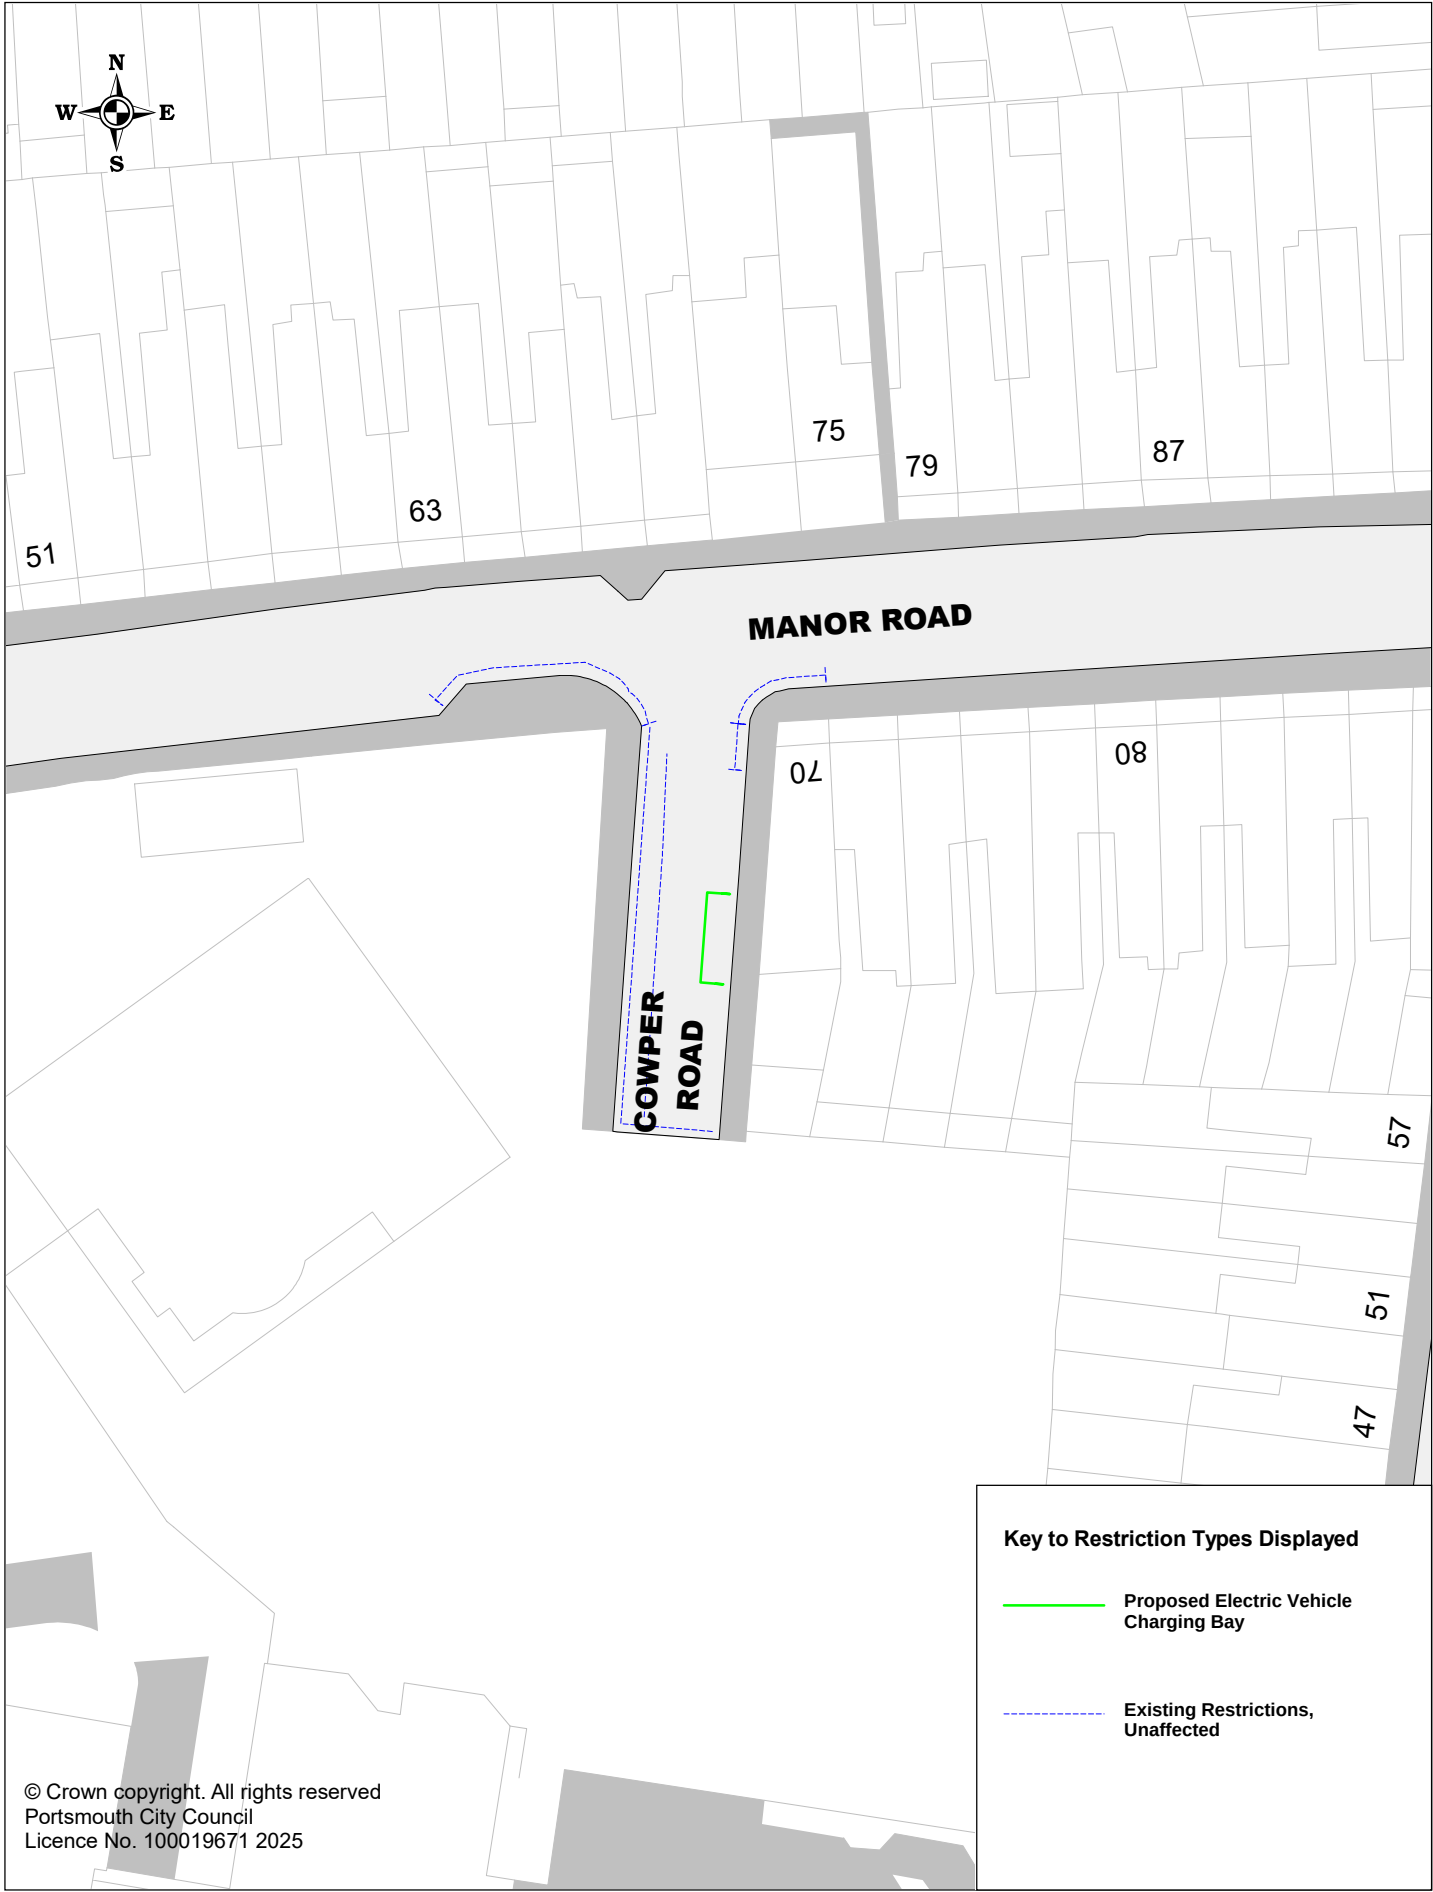


Portsmouth
CITY COUNCIL

Proposed Electric Vehicle Charging Bays

P3FRA181 Cowper Road


SCALE	1 : 500
DATE	07/02/2025
DRAWING No.	P3FRA181
DRAWN BY	Buchanan Consultants

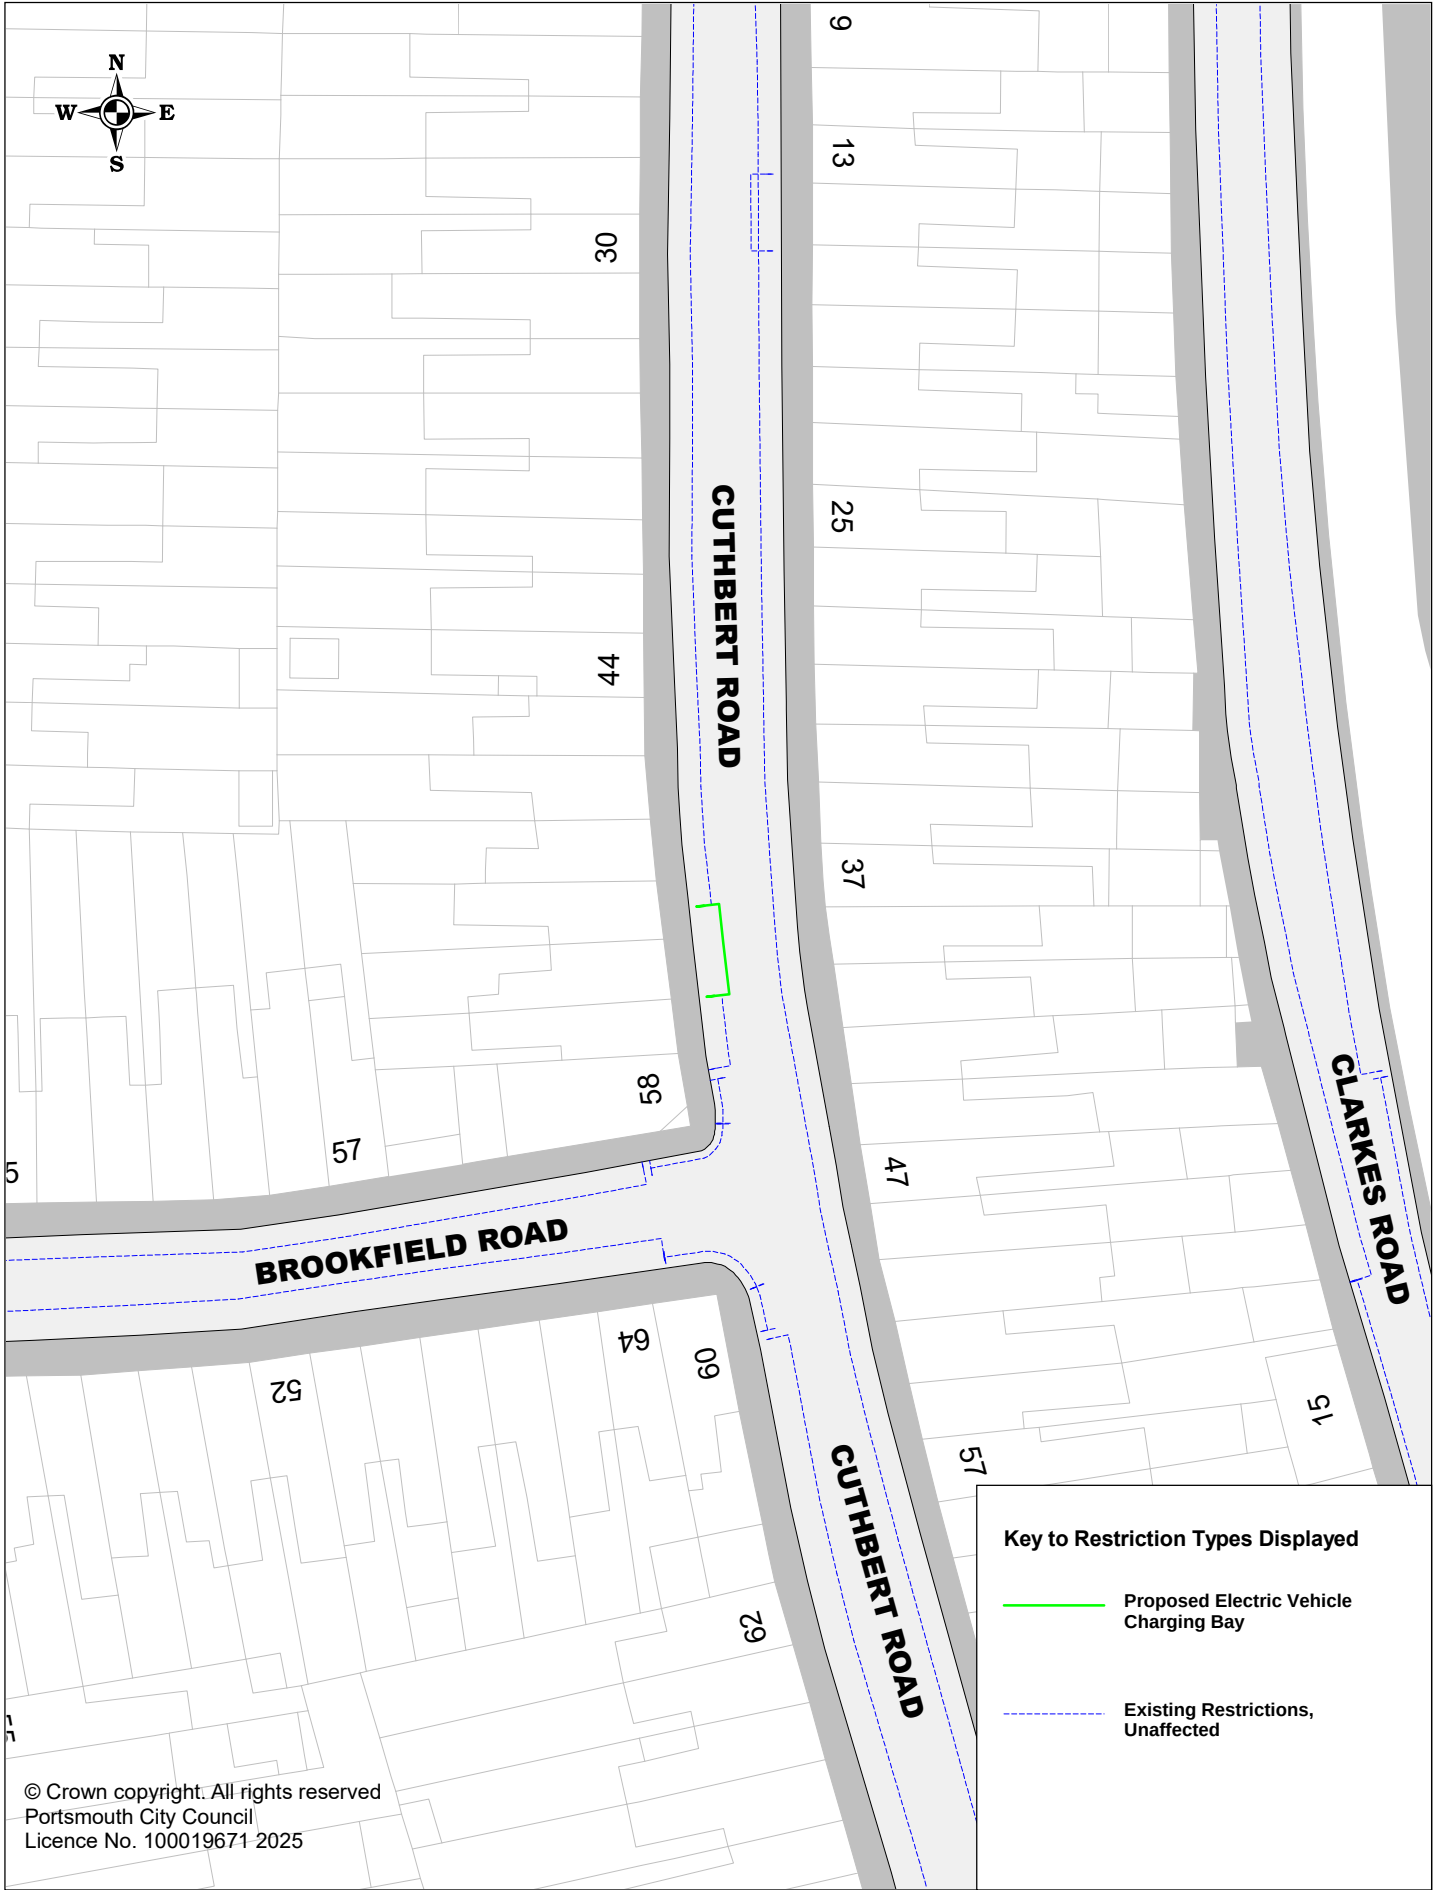

Portsmouth
CITY COUNCIL

Proposed Electric Vehicle Charging Bays
P3FRA064 Cuthbert Road

SCALE	1 : 500
DATE	07/02/2025
DRAWING No.	P3FRA064
DRAWN BY	Buchanan Consultants

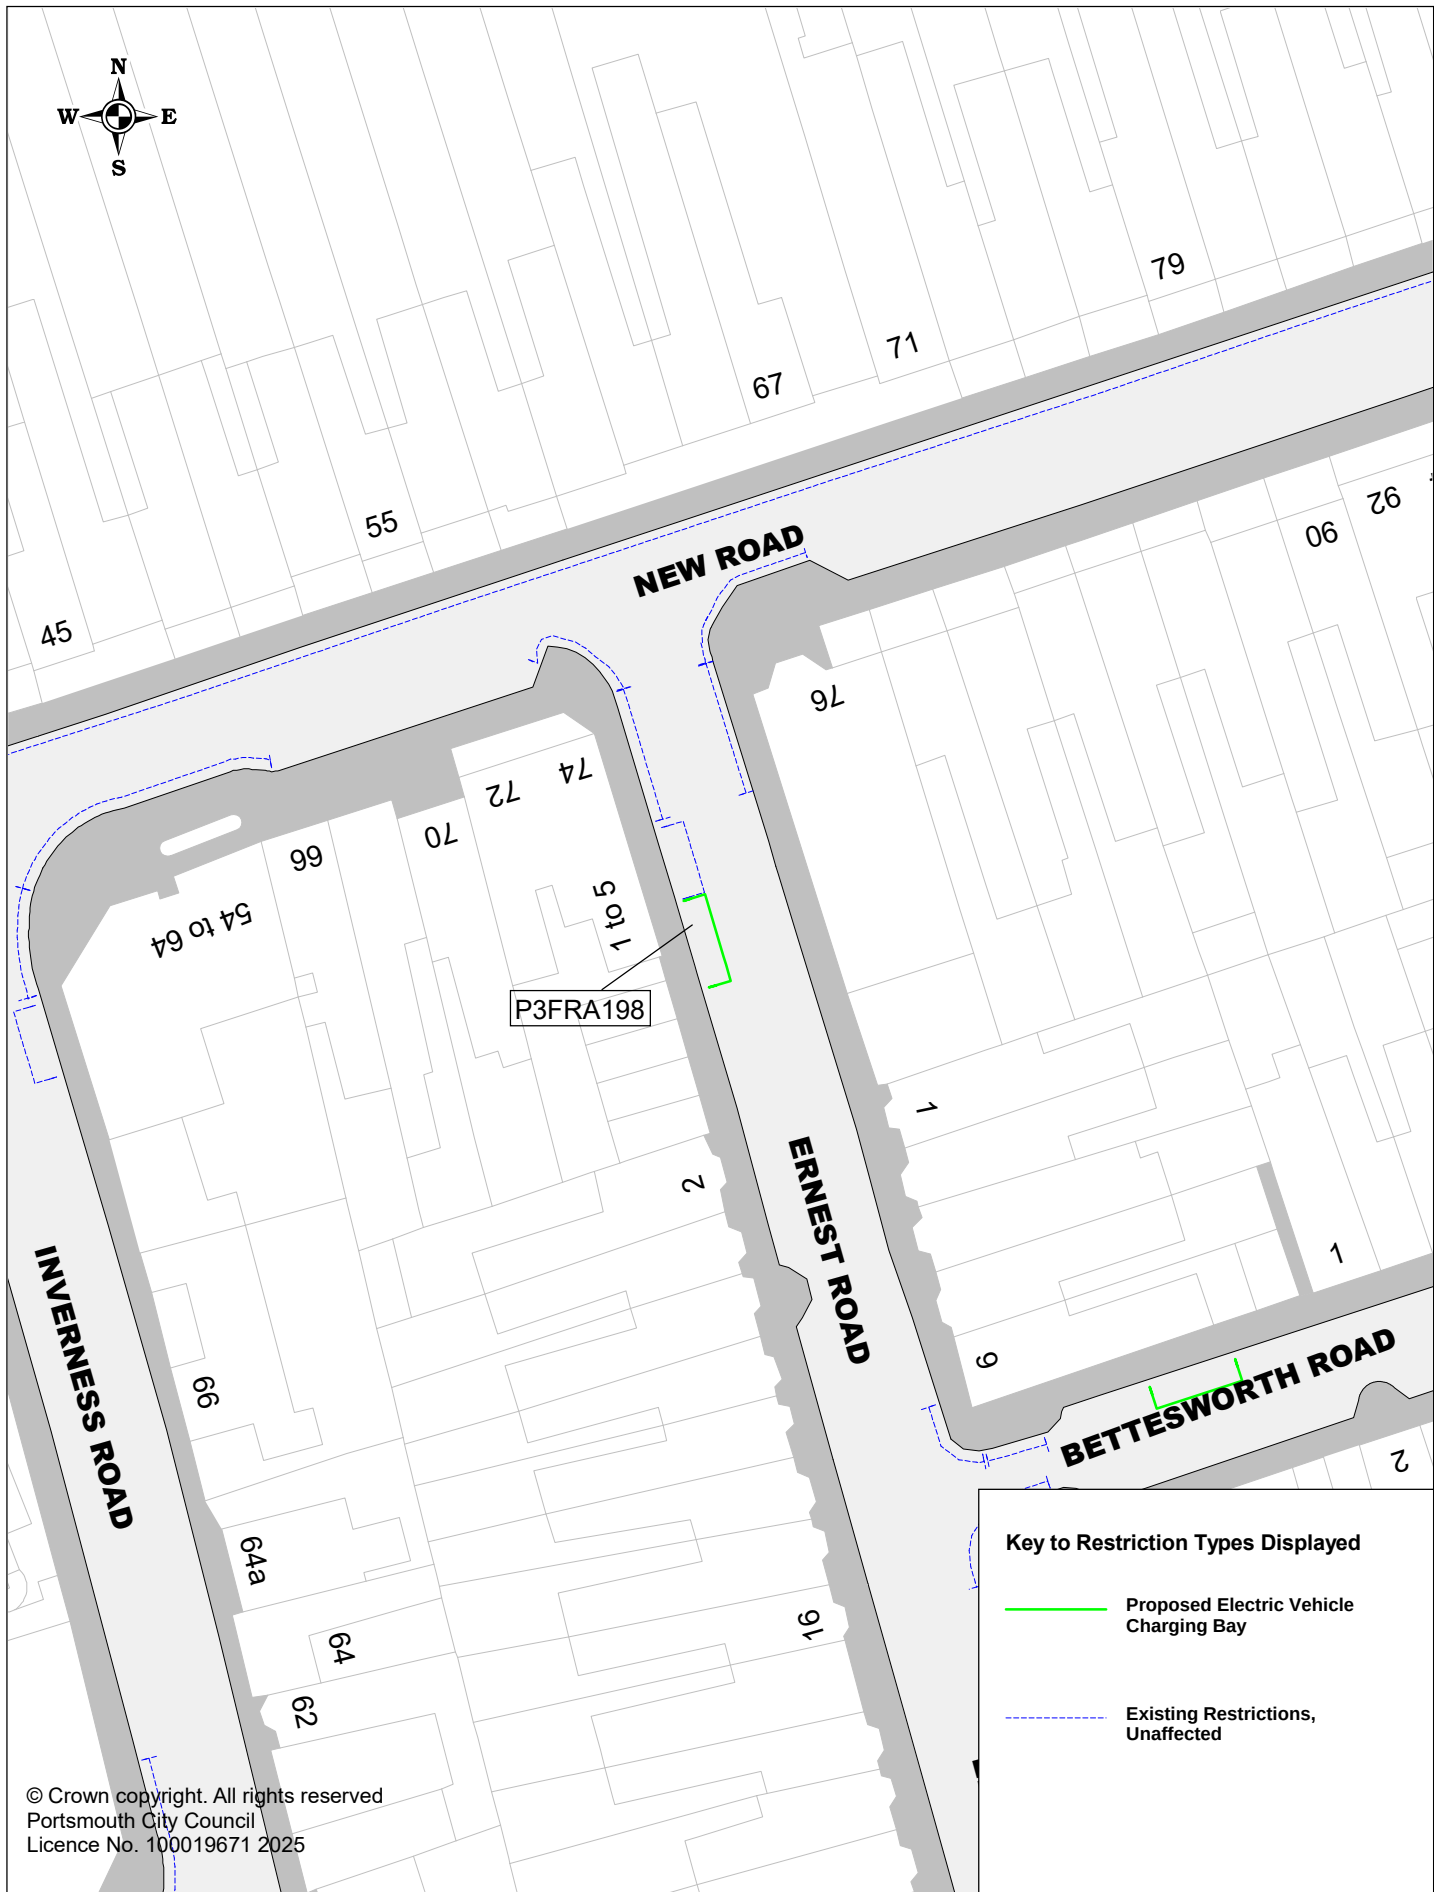


Portsmouth
CITY COUNCIL

Proposed Electric Vehicle Charging Bays

P3FRA198 Ernest Road

SCALE	1 : 500
DATE	07/02/2025
DRAWING No.	P3FRA198
DRAWN BY	Buchanan Consultants

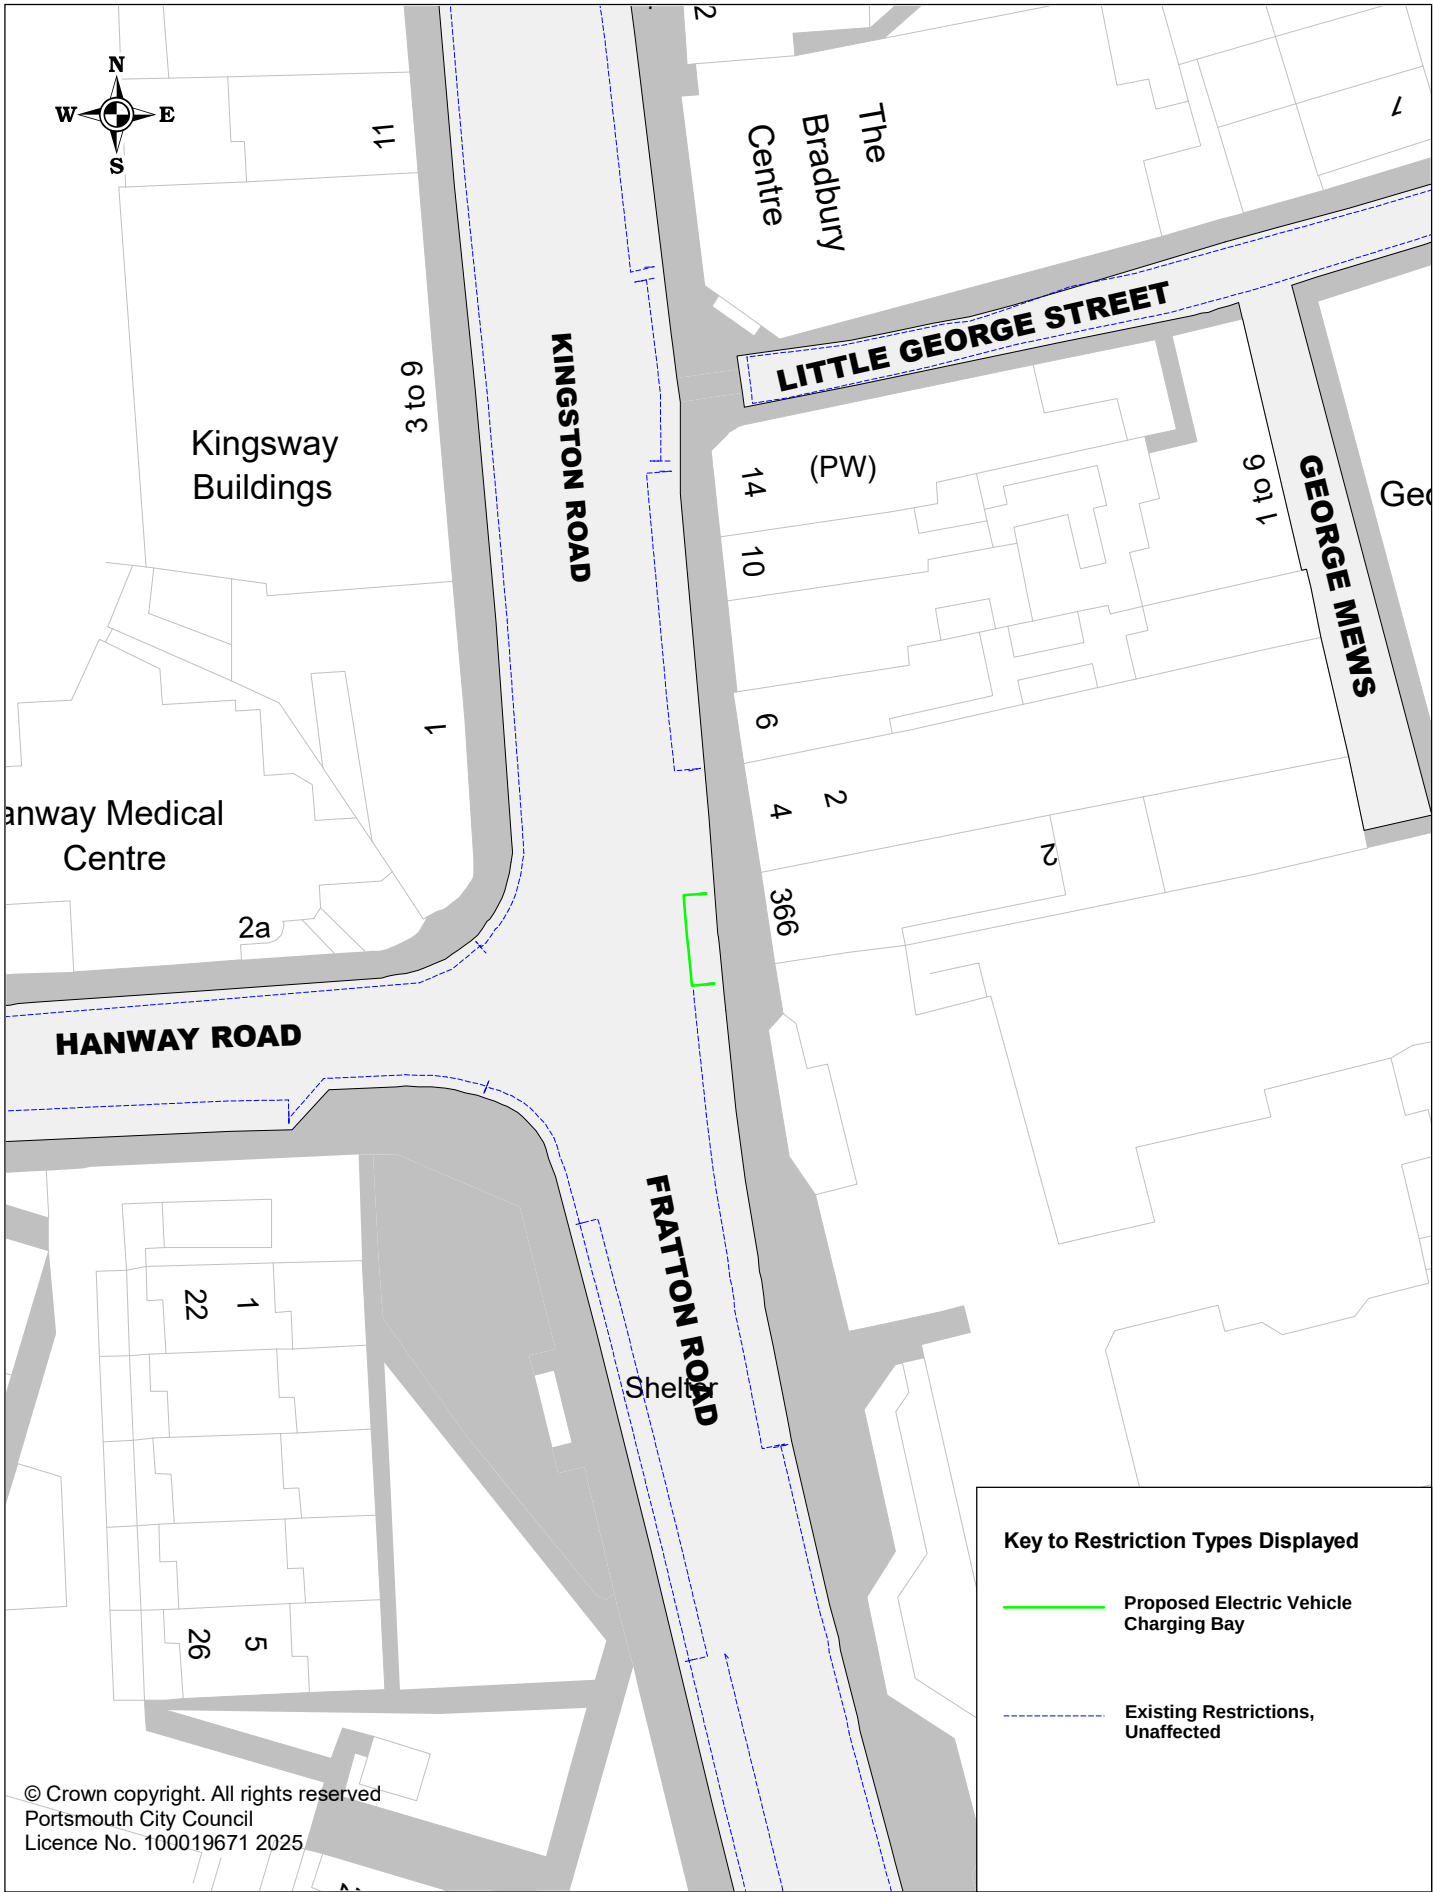

© Crown copyright. All rights reserved
Portsmouth City Council
Licence No. 100019671 2025

Key to Restriction Types Displayed

-  Proposed Electric Vehicle Charging Bay
-  Existing Restrictions, Unaffected




Portsmouth
CITY COUNCIL

Proposed Electric Vehicle Charging Bays

P3FRA157 Fratton Road

SCALE	1 : 500
DATE	07/02/2025
DRAWING No.	P3FRA157
DRAWN BY	Buchanan Consultants

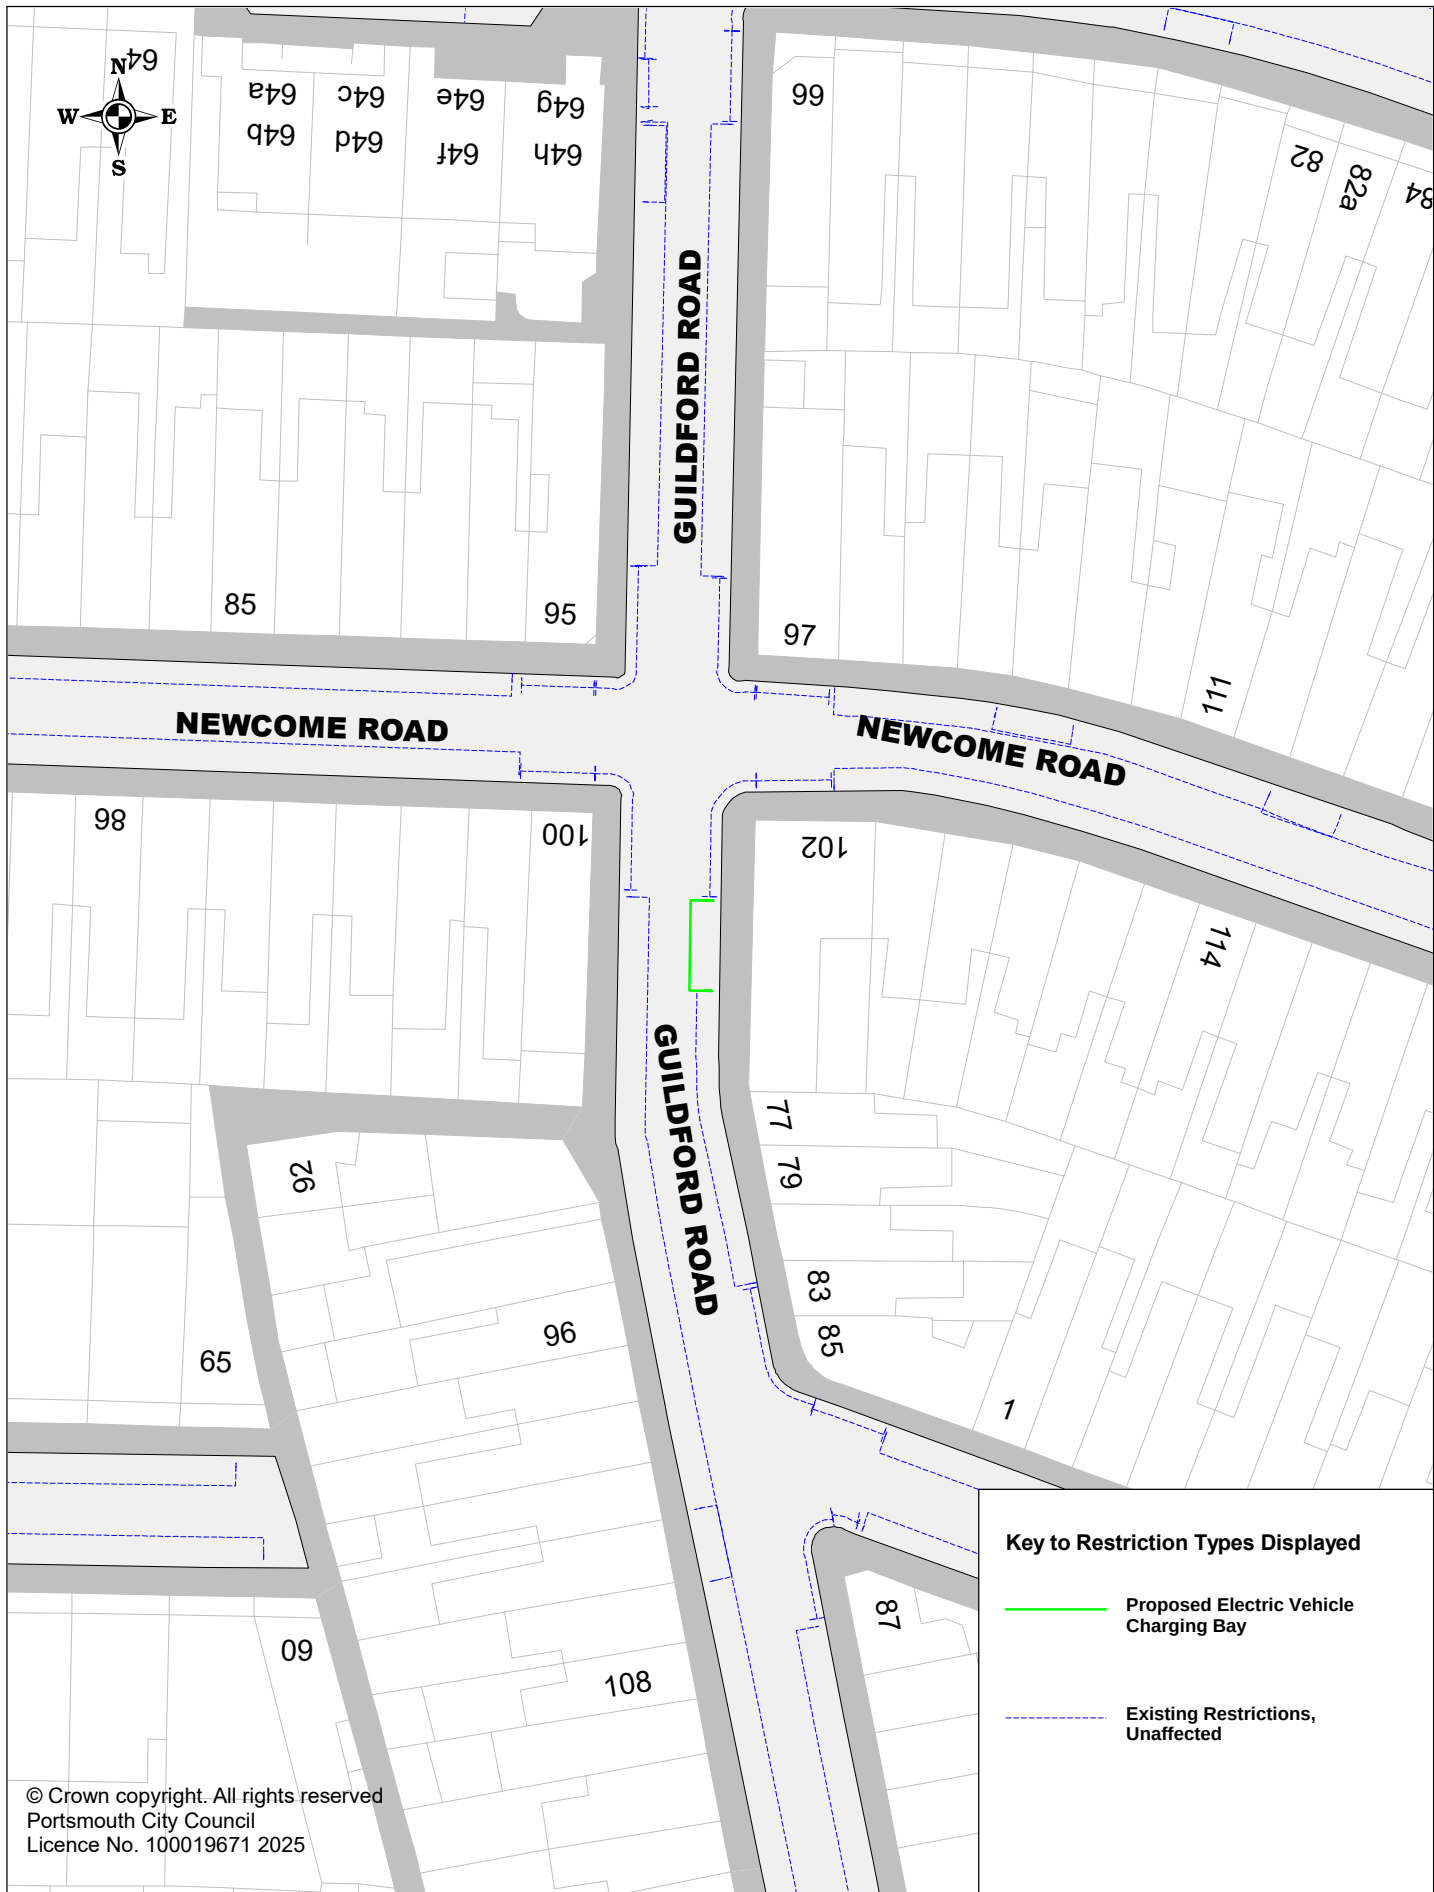

Proposed Electric Vehicle Charging Bays

P3FRA196 Guildford Road


SCALE	1 : 500
DATE	07/02/2025
DRAWING No.	P3FRA196
DRAWN BY	Buchanan Consultants



Proposed Electric Vehicle Charging Bays

P3FRA251 Harcourt Road

SCALE	1 : 500
DATE	10/02/2025
DRAWING No.	P3FRA251
DRAWN BY	Buchanan Consultants

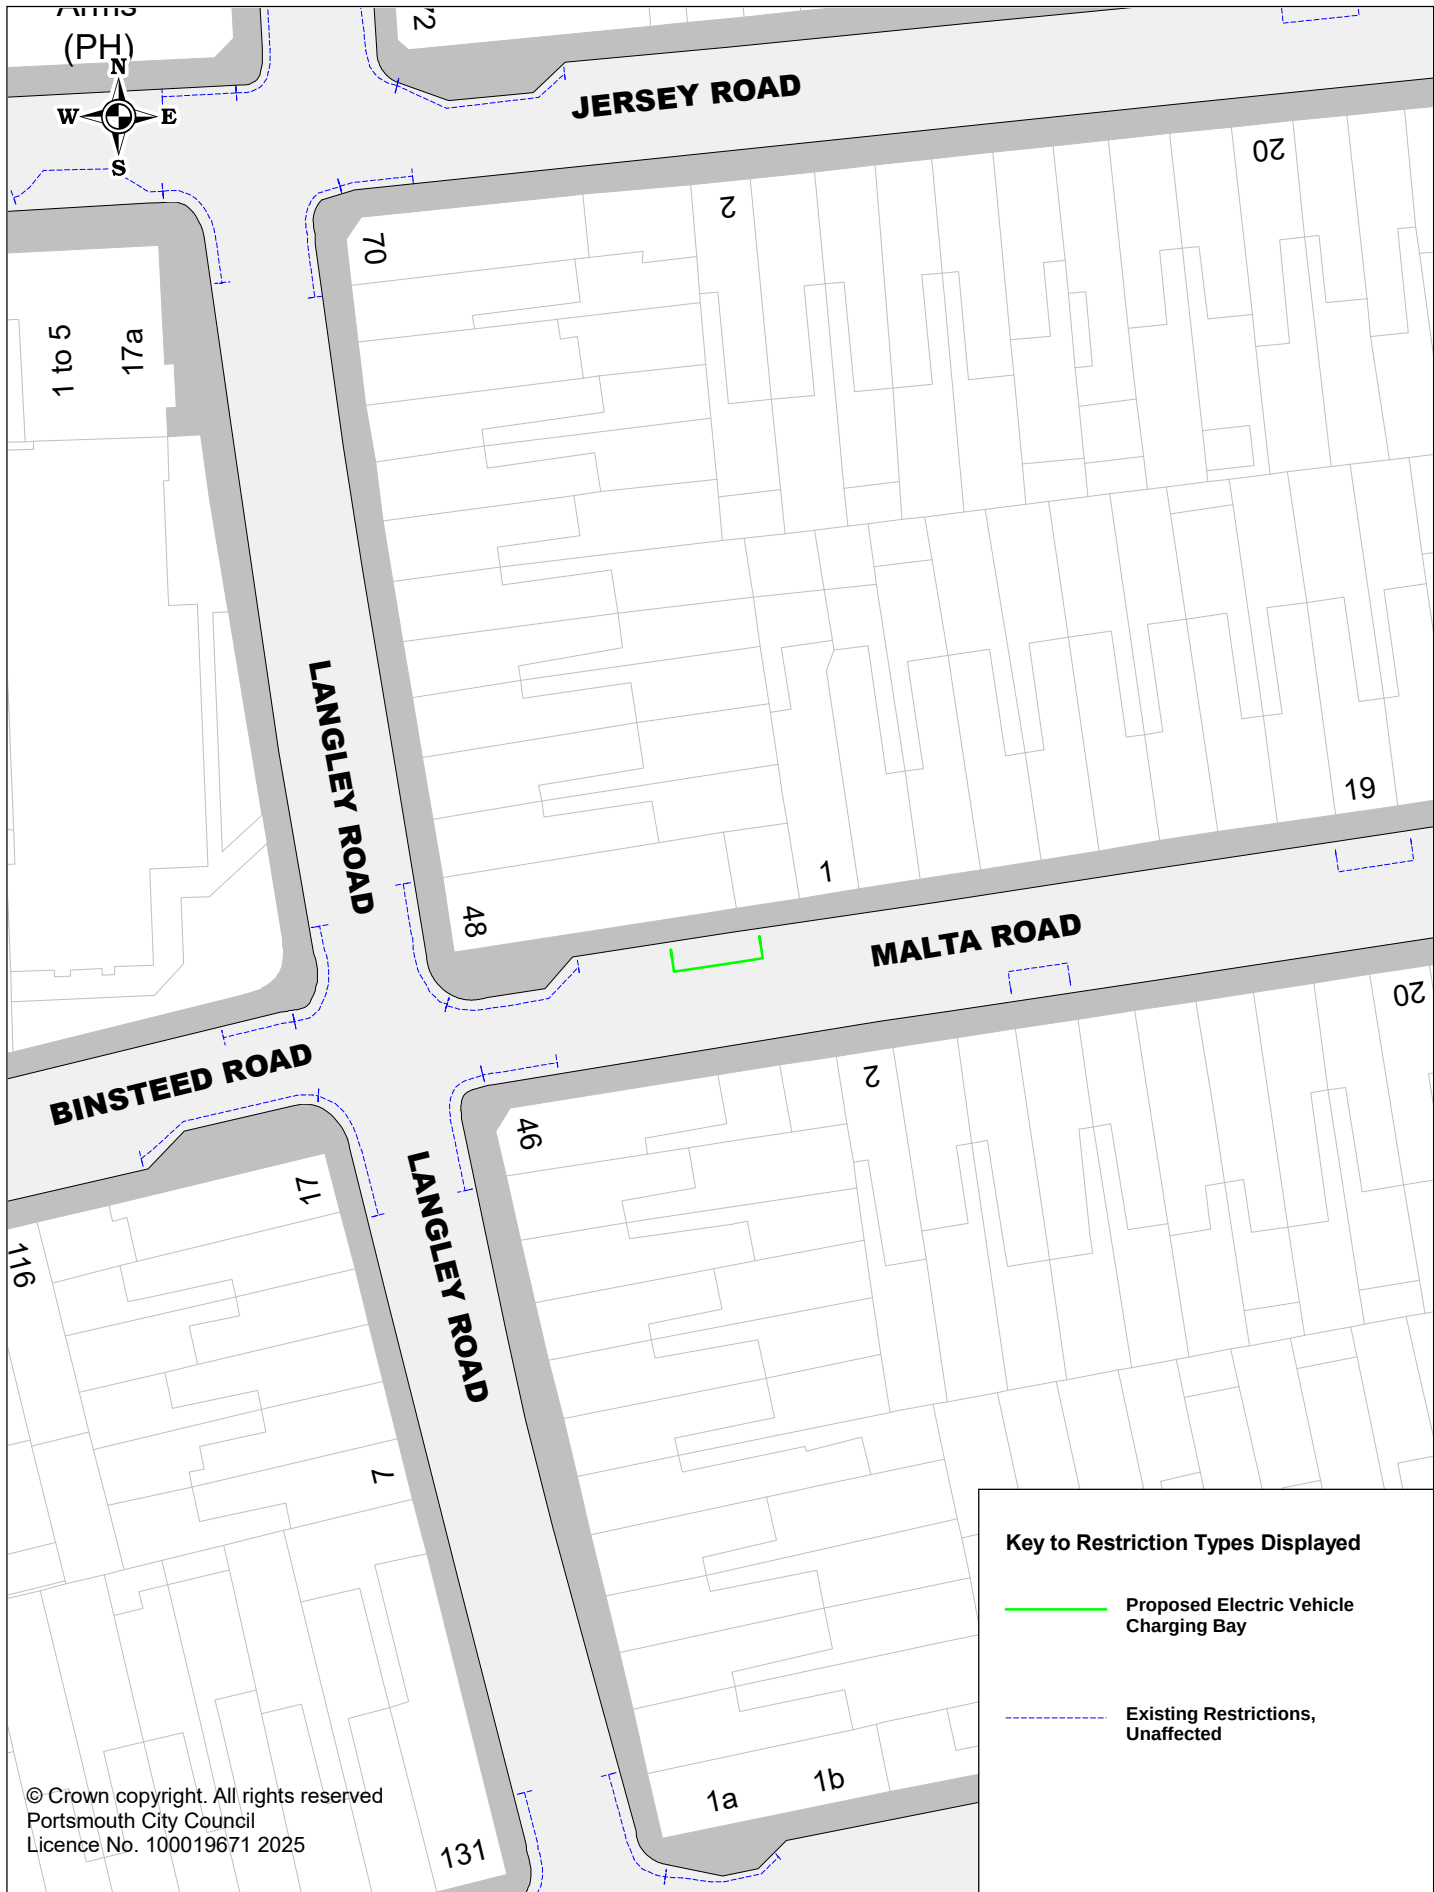

© Crown copyright. All rights reserved
Portsmouth City Council
Licence No. 100019671 2025




Portsmouth
CITY COUNCIL

Proposed Electric Vehicle Charging Bays

P3FRA179 Malta Road

SCALE	1 : 500
DATE	07/02/2025
DRAWING No.	P3FRA179
DRAWN BY	Buchanan Consultants

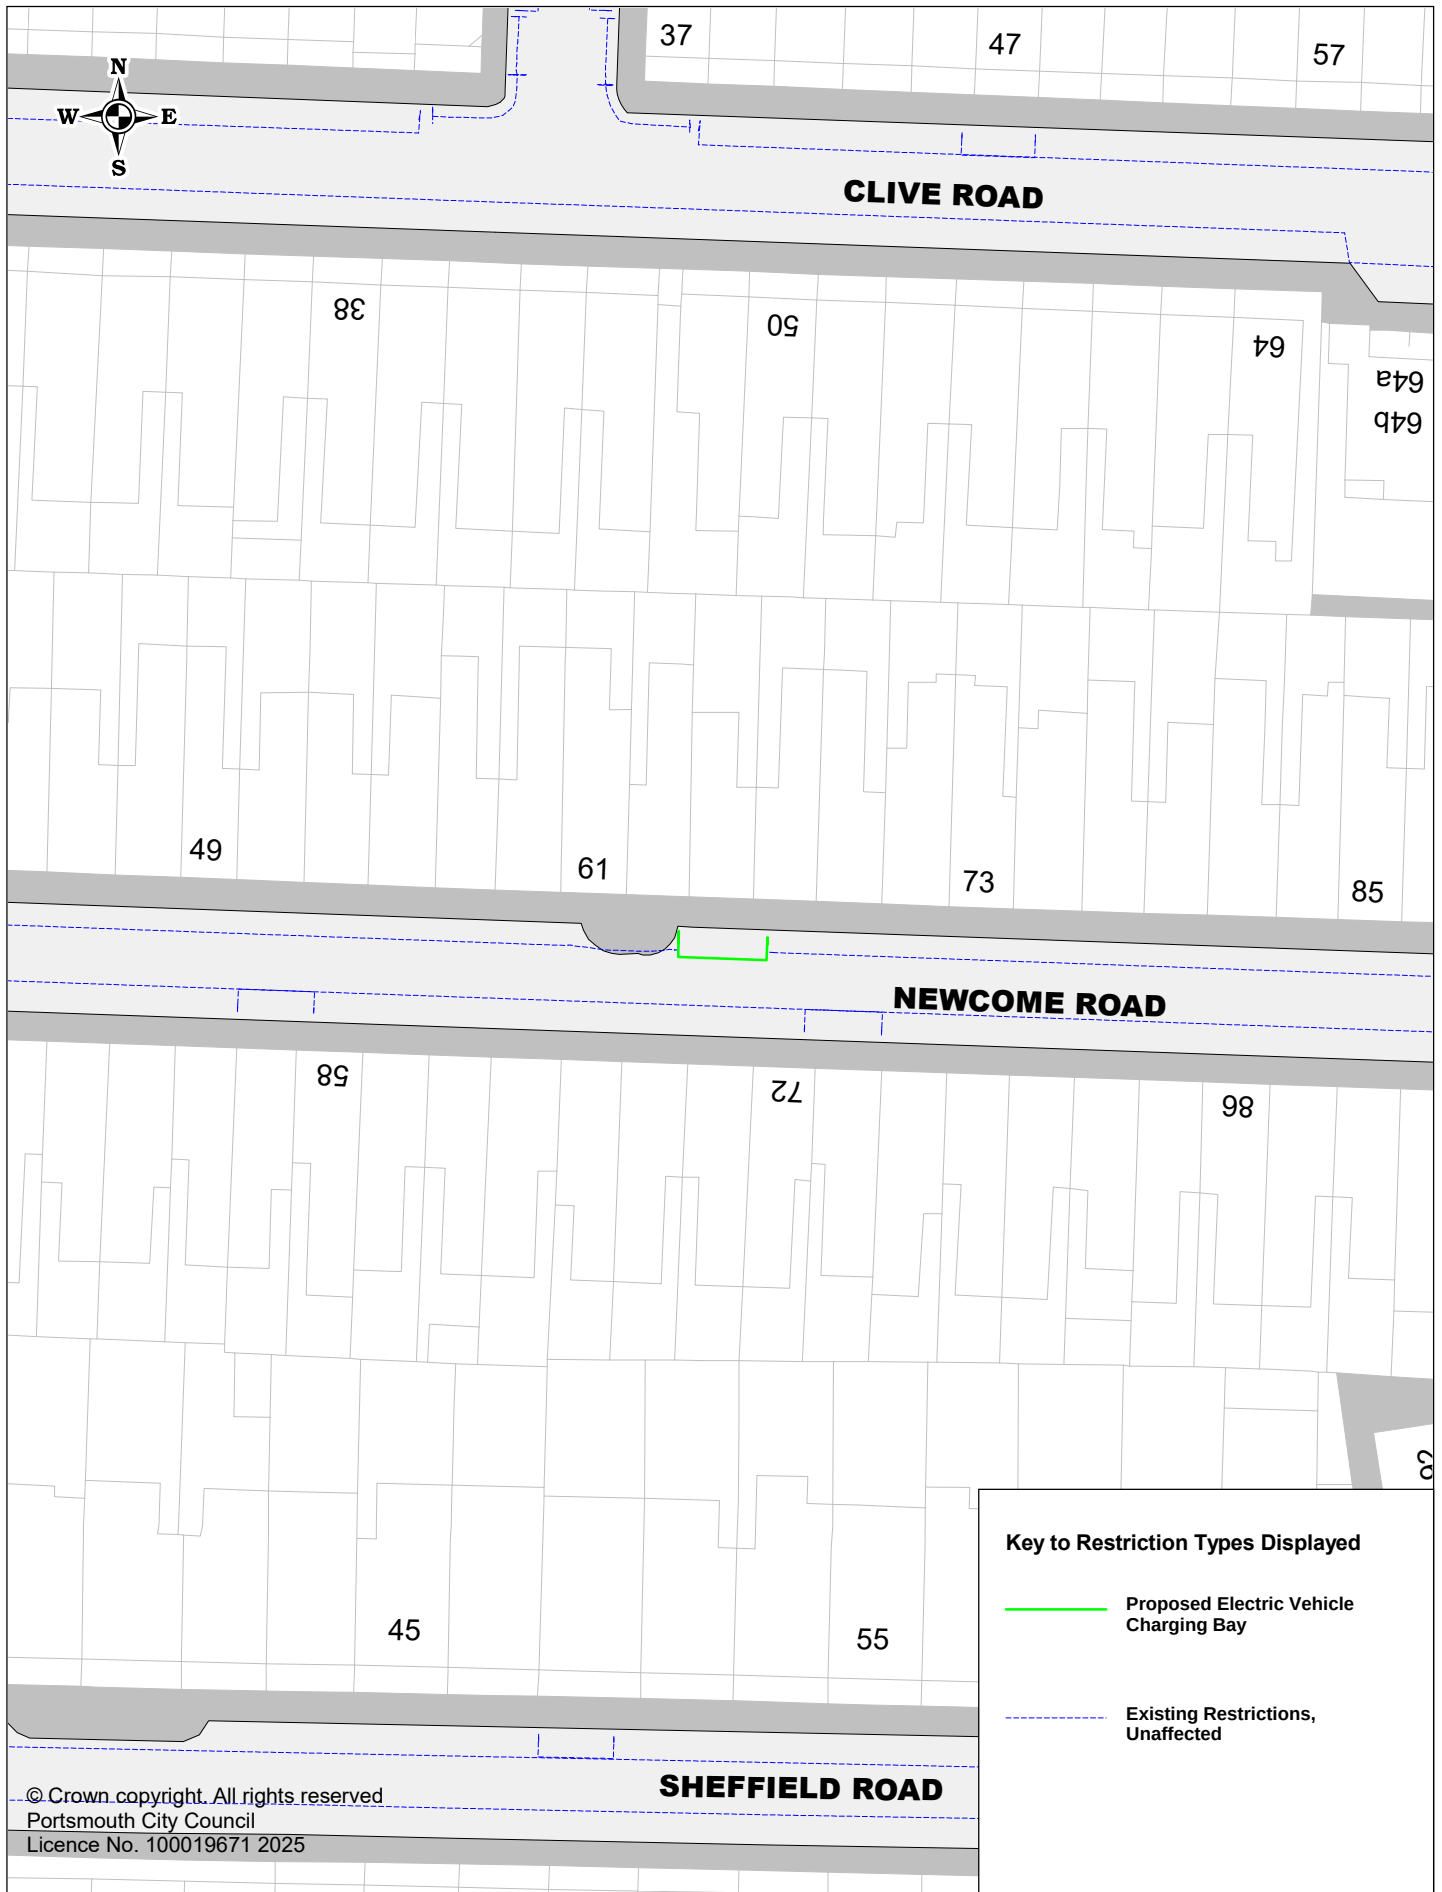

Key to Restriction Types Displayed

- Proposed Electric Vehicle Charging Bay
- Existing Restrictions, Unaffected



Portsmouth
CITY COUNCIL

Proposed Electric Vehicle Charging Bays

P3FRA195 Newcome Road

SCALE	1 : 500
DATE	07/02/2025
DRAWING No.	P3FRA195
DRAWN BY	Buchanan Consultants



Key to Restriction Types Displayed

- Proposed Electric Vehicle Charging Bay
- Existing Restrictions, Unaffected


© Crown copyright. All rights reserved
Portsmouth City Council
Licence No. 100019671 2025



Portsmouth
CITY COUNCIL

Proposed Electric Vehicle Charging Bays
P3FRA238 Queens Road

SCALE	1 : 500
DATE	12/05/2025
DRAWING No.	P3FRA238
DRAWN BY	Buchanan Consultants

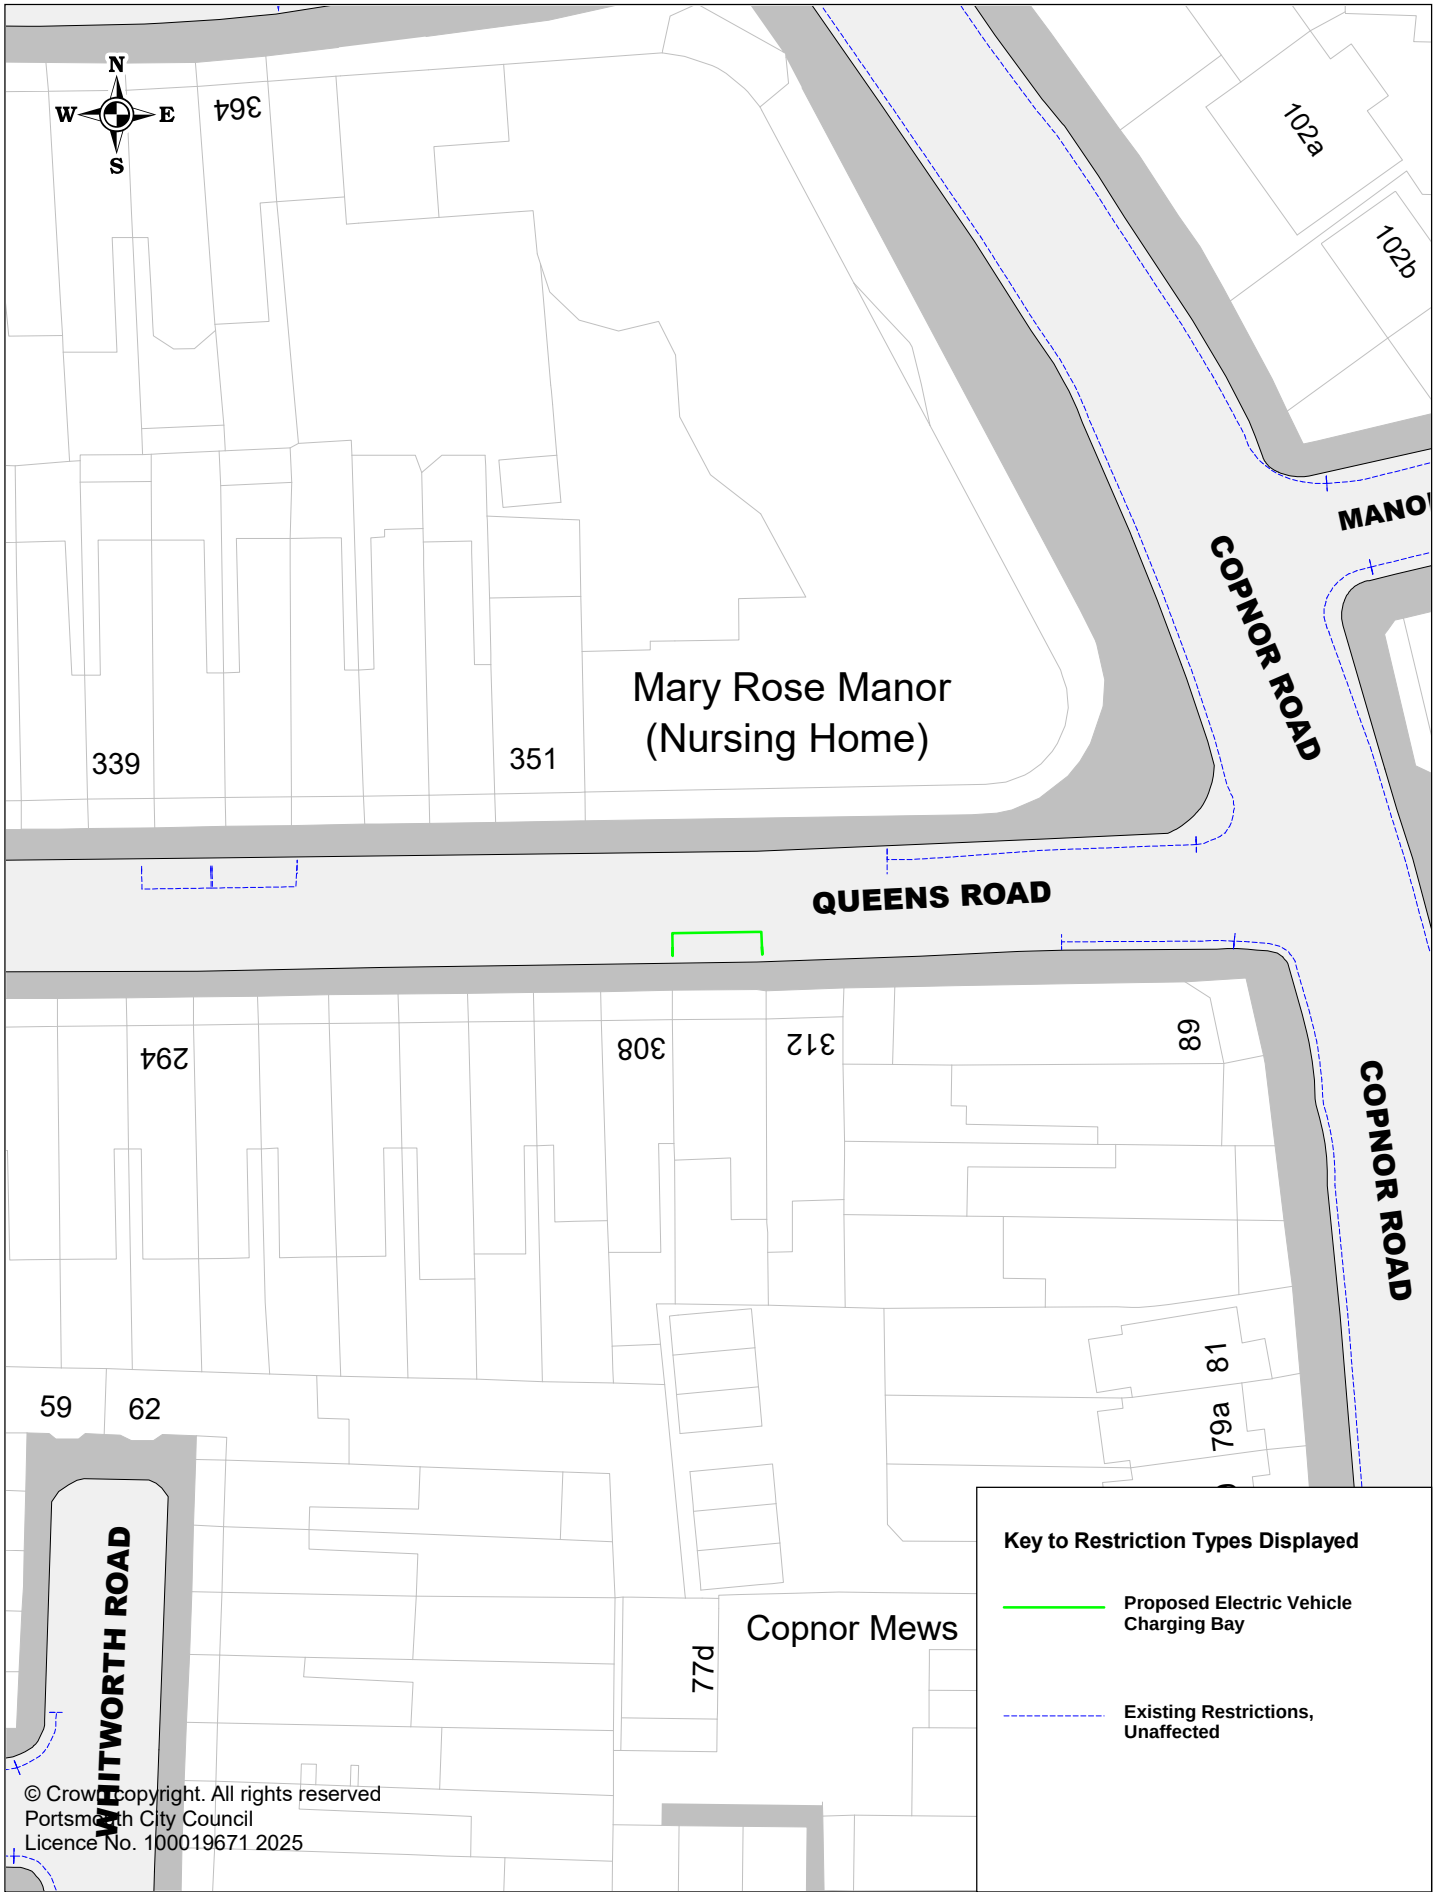


© Crown copyright. All rights reserved
Portsmouth City Council
Licence No. 100019671 2025



Portsmouth
CITY COUNCIL

Proposed Electric Vehicle Charging Bays
P3FRA240 Queens Road

SCALE	1 : 500
DATE	03/04/2025
DRAWING No.	P3FRA240
DRAWN BY	Buchanan Consultants

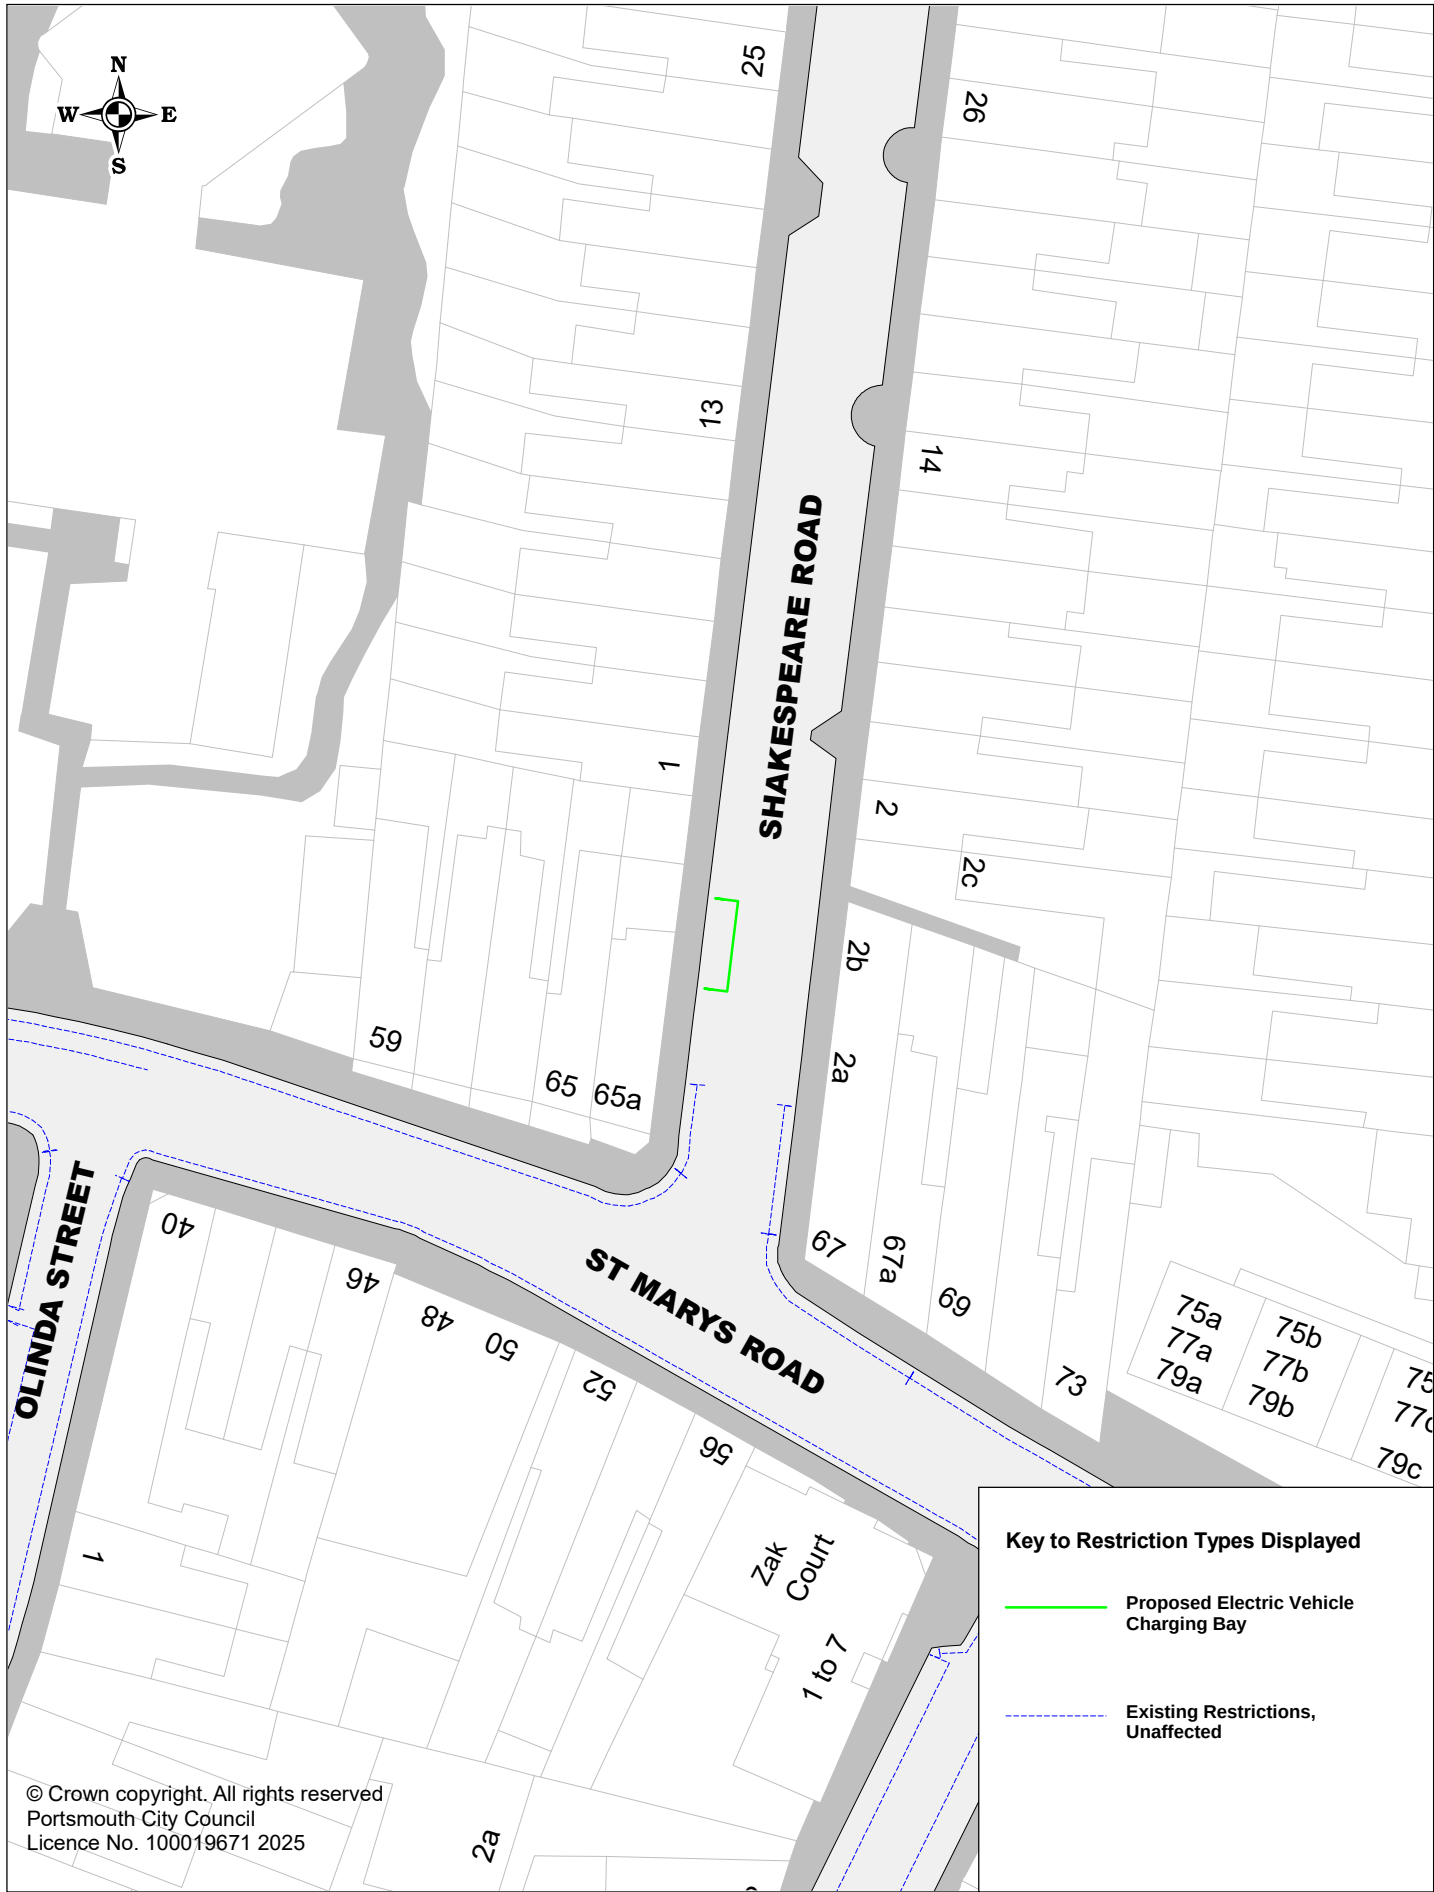

© Crown copyright. All rights reserved
Portsmouth City Council
Licence No. 100019671 2025

Key to Restriction Types Displayed

-  Proposed Electric Vehicle Charging Bay
-  Existing Restrictions, Unaffected



Portsmouth
CITY COUNCIL

Proposed Electric Vehicle Charging Bays
P3FRA252 Shakespeare Road


SCALE	1 : 500
DATE	10/02/2025
DRAWING No.	P3FRA252
DRAWN BY	Buchanan Consultants



Portsmouth
CITY COUNCIL


Proposed Electric Vehicle Charging Bays
P3FRA276 St Marys Road

SCALE	1 : 500
DATE	03/03/2025
DRAWING No.	P3FRA276
DRAWN BY	Buchanan Consultants

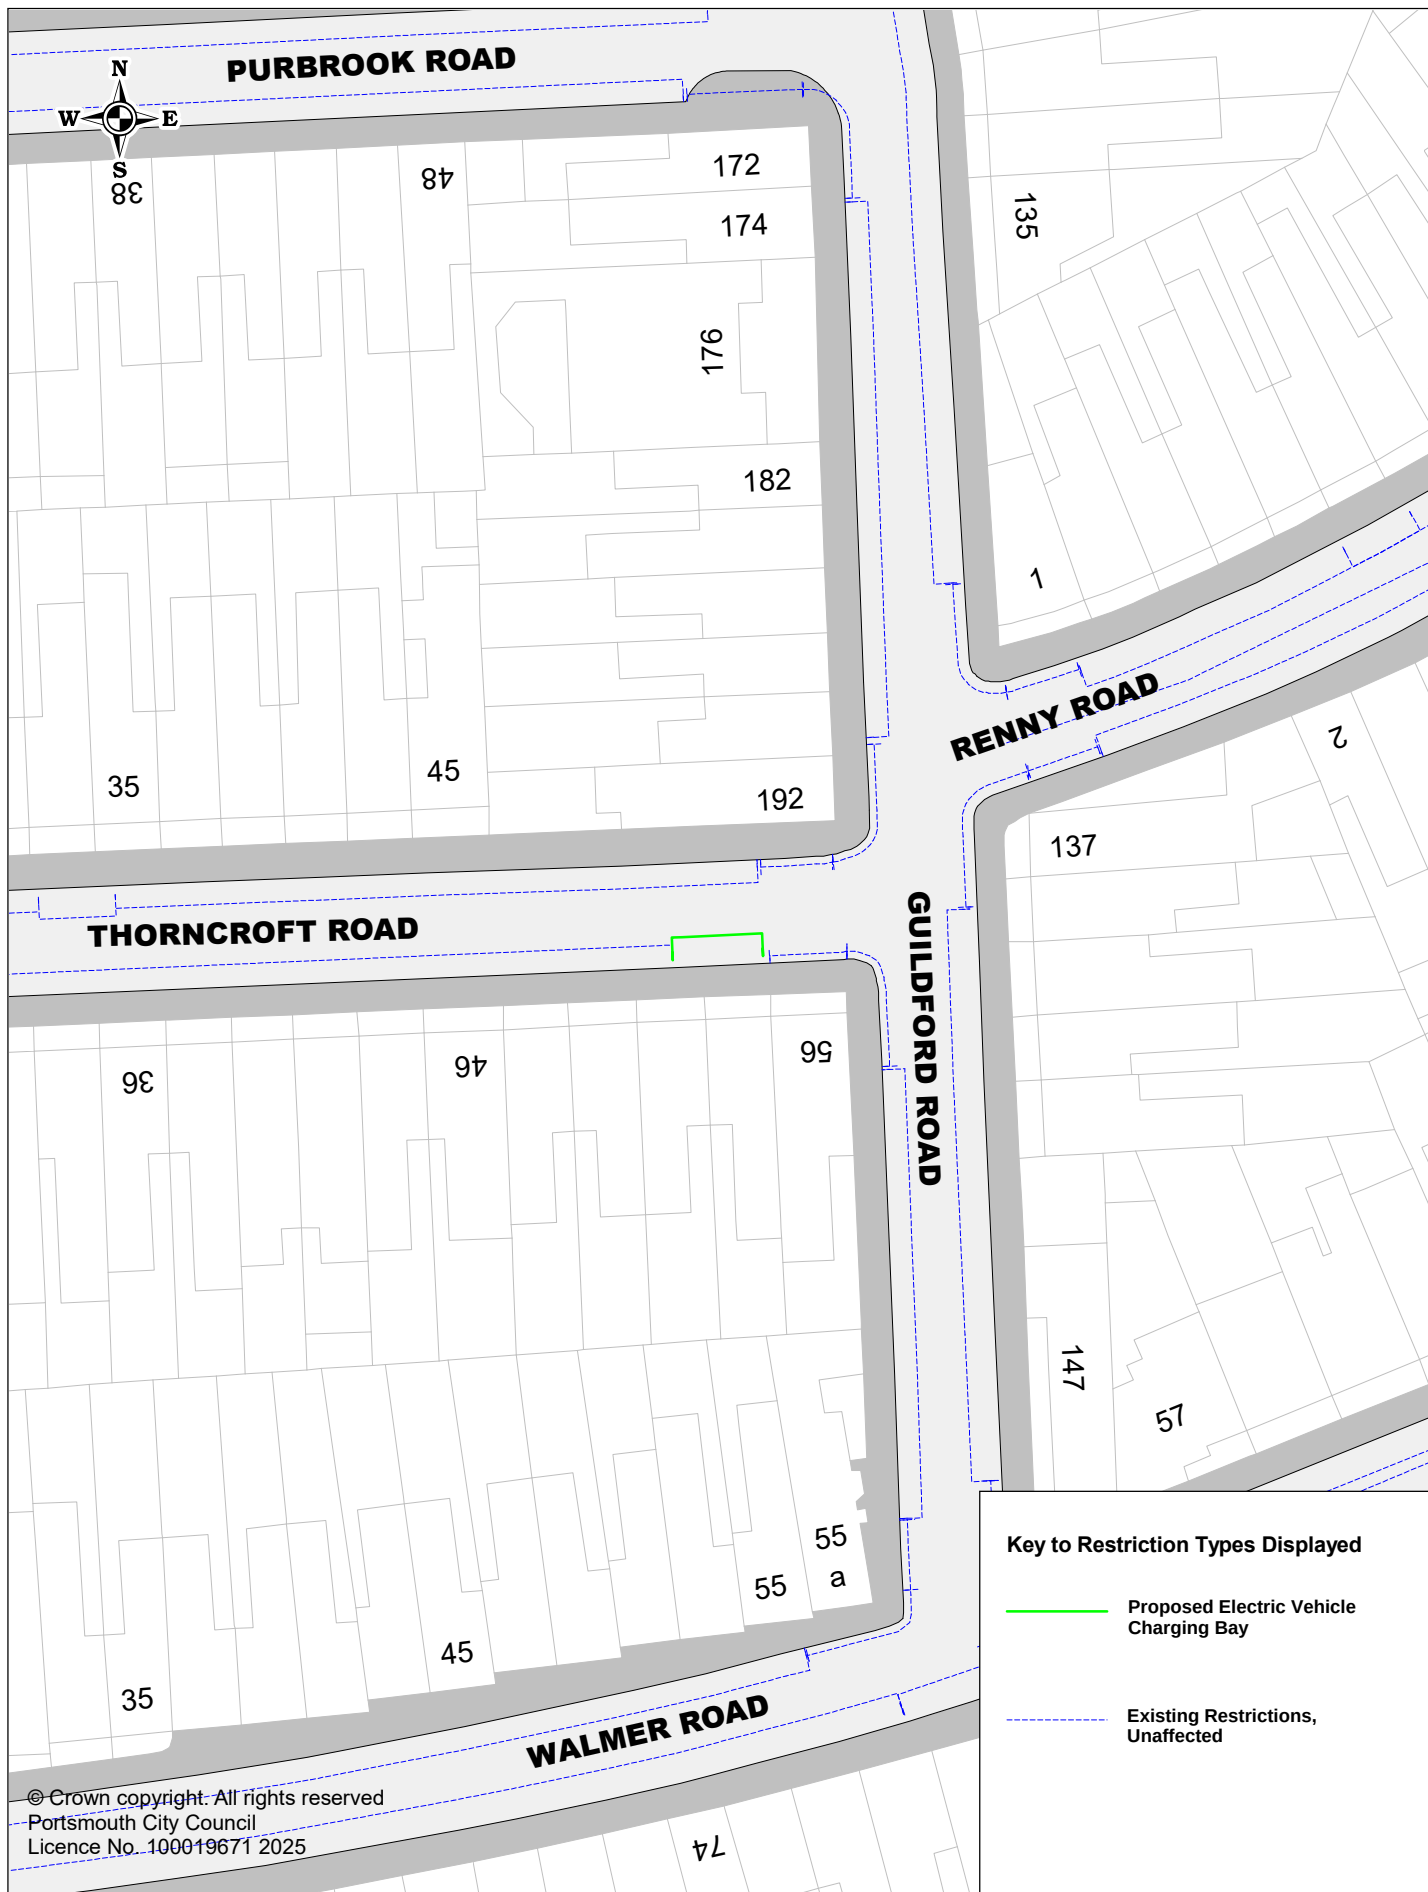

Proposed Electric Vehicle Charging Bays
 P3FRA293 Thorncroft Road


SCALE	1 : 500
DATE	24/03/2025
DRAWING No.	P3FRA293
DRAWN BY	Buchanan Consultants

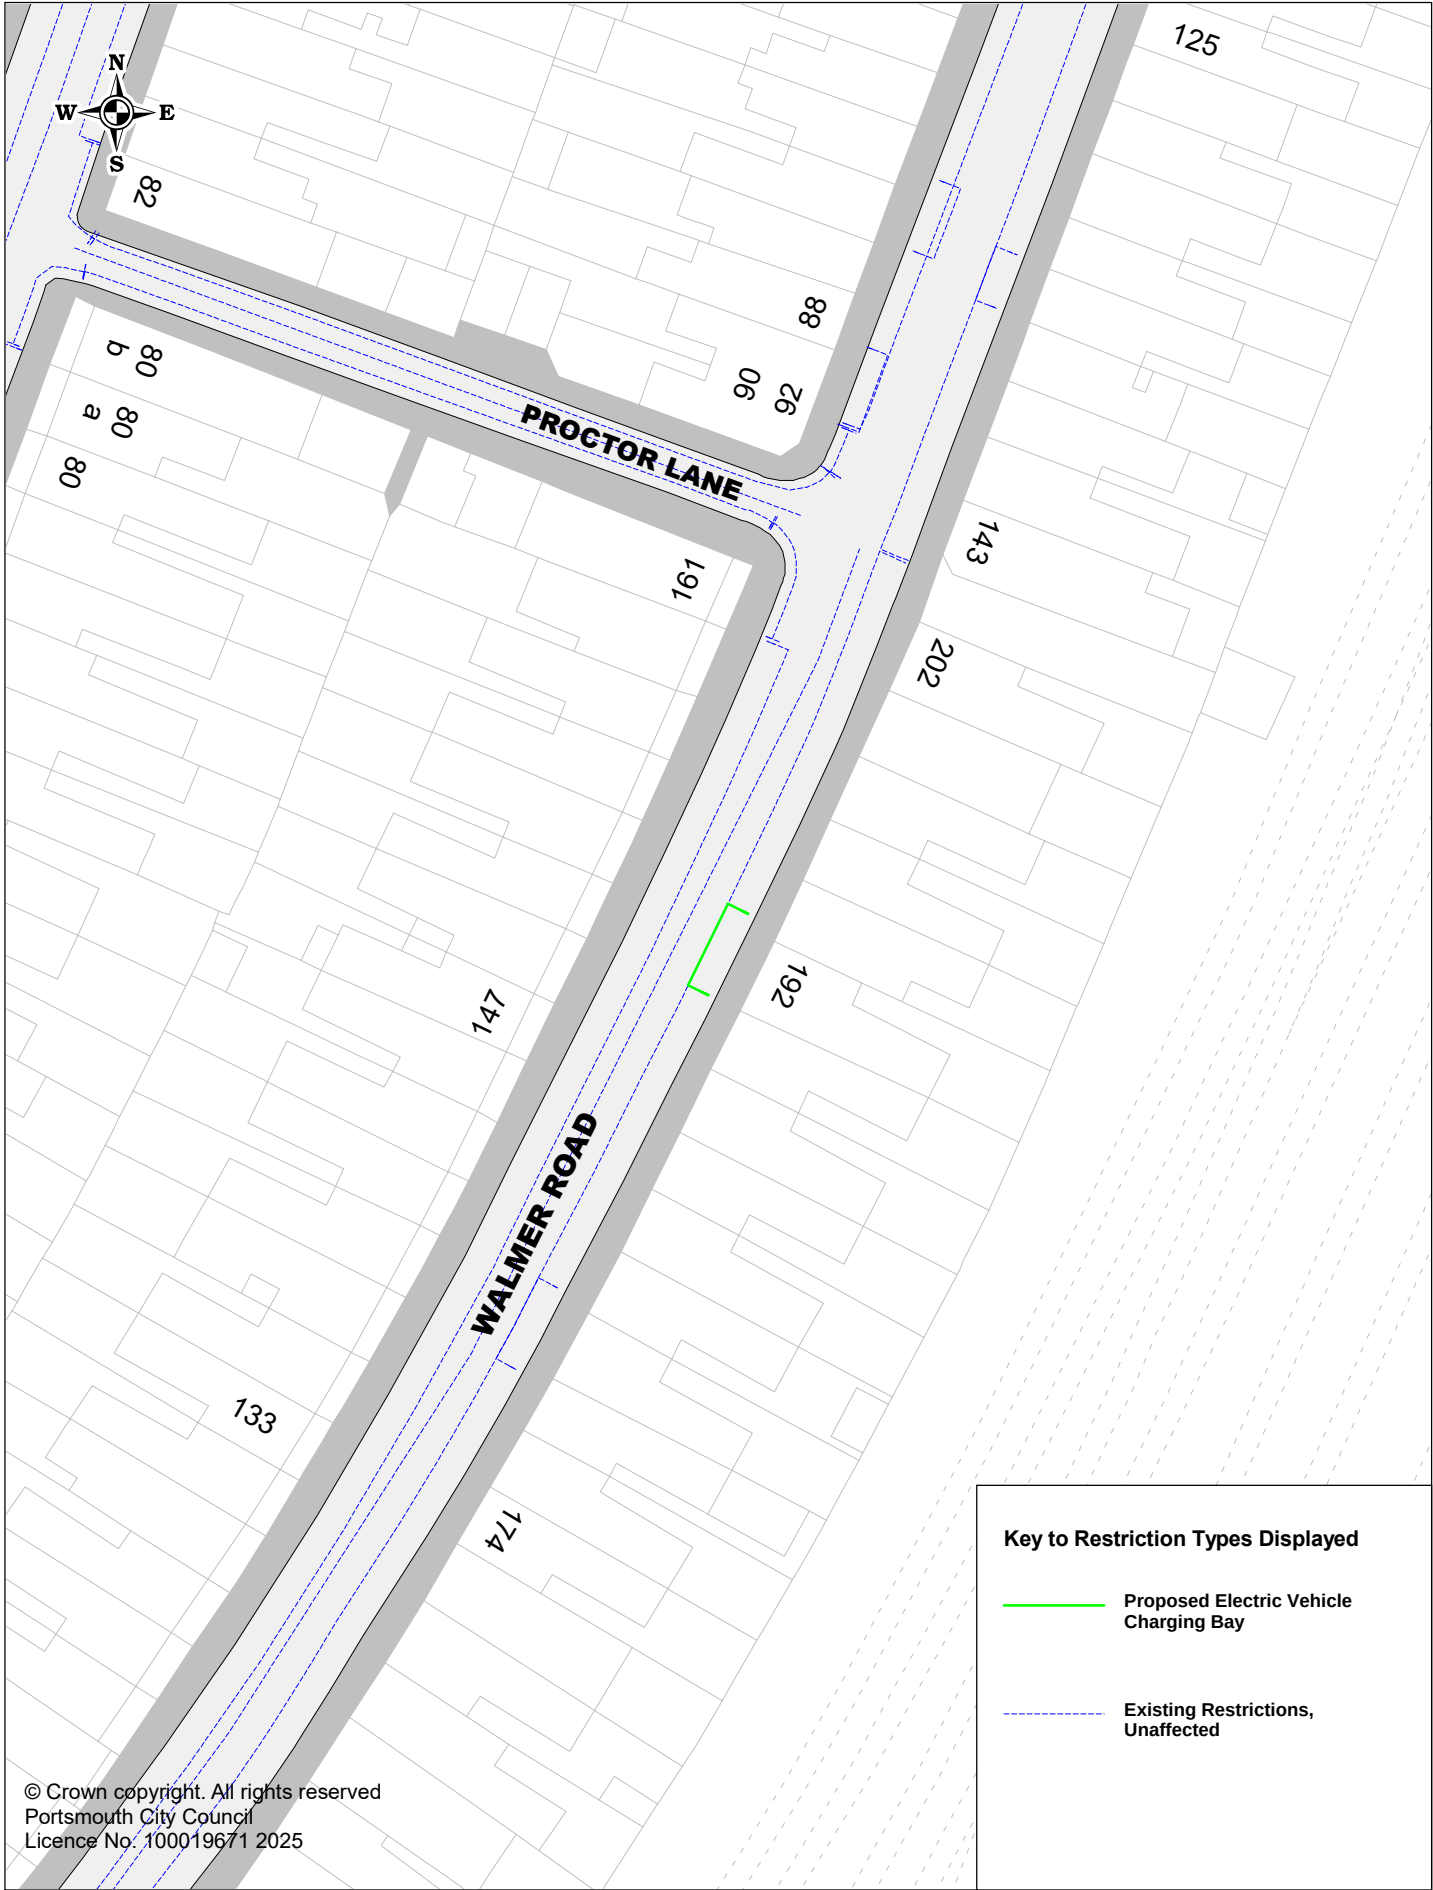

Portsmouth
CITY COUNCIL

Proposed Electric Vehicle Charging Bays
P3FRA303 Walmer Road

SCALE	1 : 500
DATE	10/02/2025
DRAWING No.	P3FRA303
DRAWN BY	Buchanan Consultants

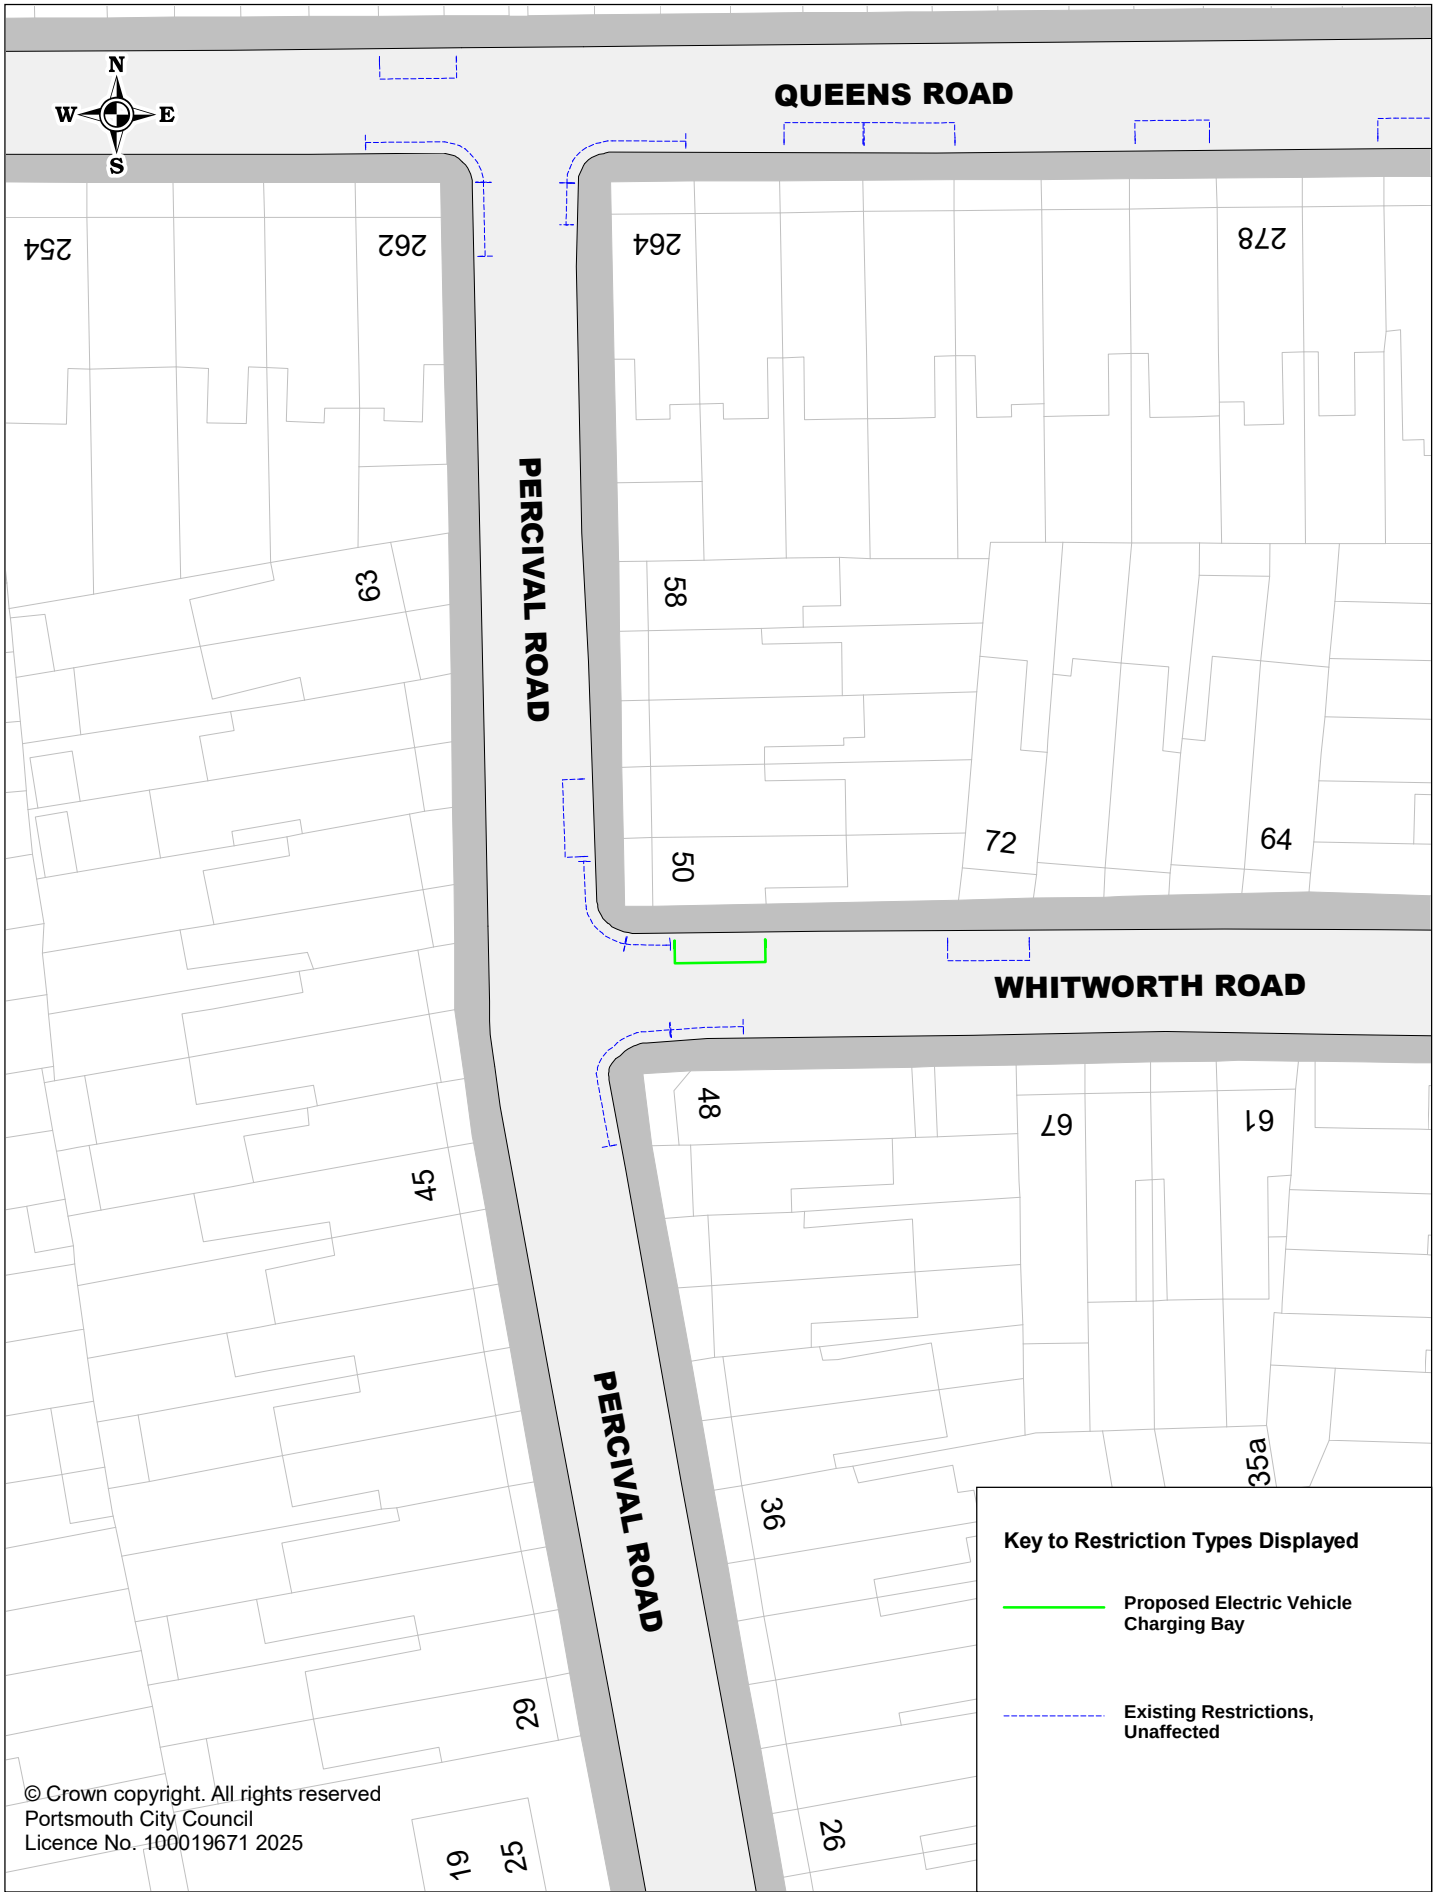

Portsmouth
CITY COUNCIL

Proposed Electric Vehicle Charging Bays

P3FRA222 Whitworth Road

SCALE

1 : 500

DATE

10/02/2025

DRAWING No.

P3FRA222

DRAWN BY

Buchanan Consultants