



© Crown copyright. All rights reserved
Portsmouth City Council
Licence No. 100019671 2025

Key to Restriction Types Displayed

-  Proposed Electric Vehicle Charging Bay
-  Existing Restrictions, Unaffected




Portsmouth
CITY COUNCIL

Proposed Electric Vehicle Charging Bays

P3NEL161 Beresford Road

SCALE	1 : 500
DATE	03/03/2025
DRAWING No.	P3NEL161
DRAWN BY	Buchanan Consultants

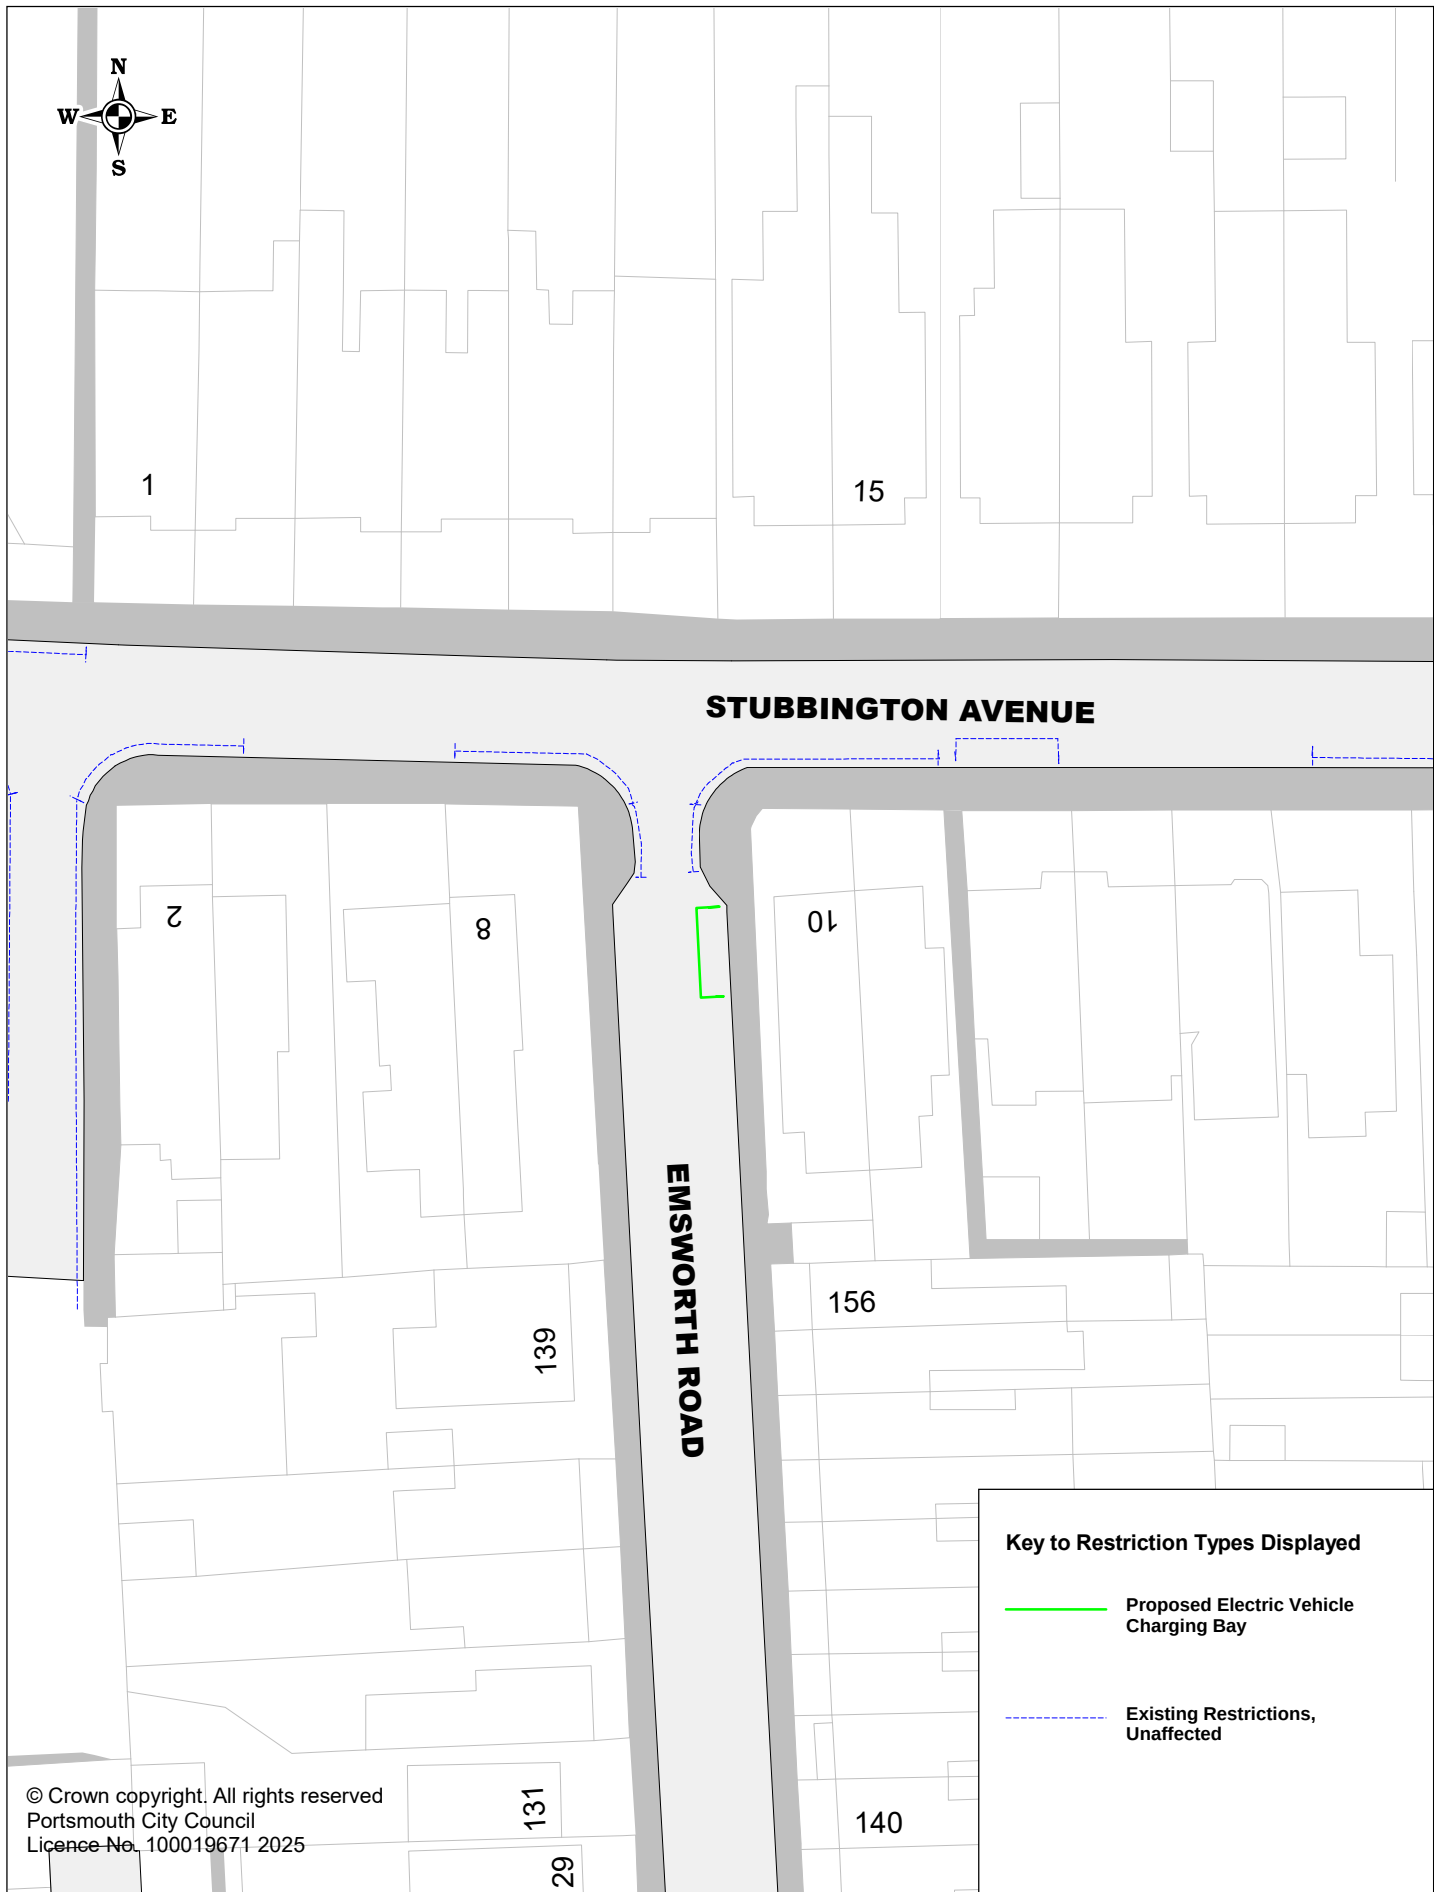

© Crown copyright. All rights reserved
Portsmouth City Council
Licence No. 100019671 2025

Key to Restriction Types Displayed

-  Proposed Electric Vehicle Charging Bay
-  Existing Restrictions, Unaffected




Portsmouth
CITY COUNCIL

Proposed Electric Vehicle Charging Bays

P3NEL281 Emsworth Road

SCALE	1 : 500
DATE	03/03/2025
DRAWING No.	P3NEL281
DRAWN BY	Buchanan Consultants

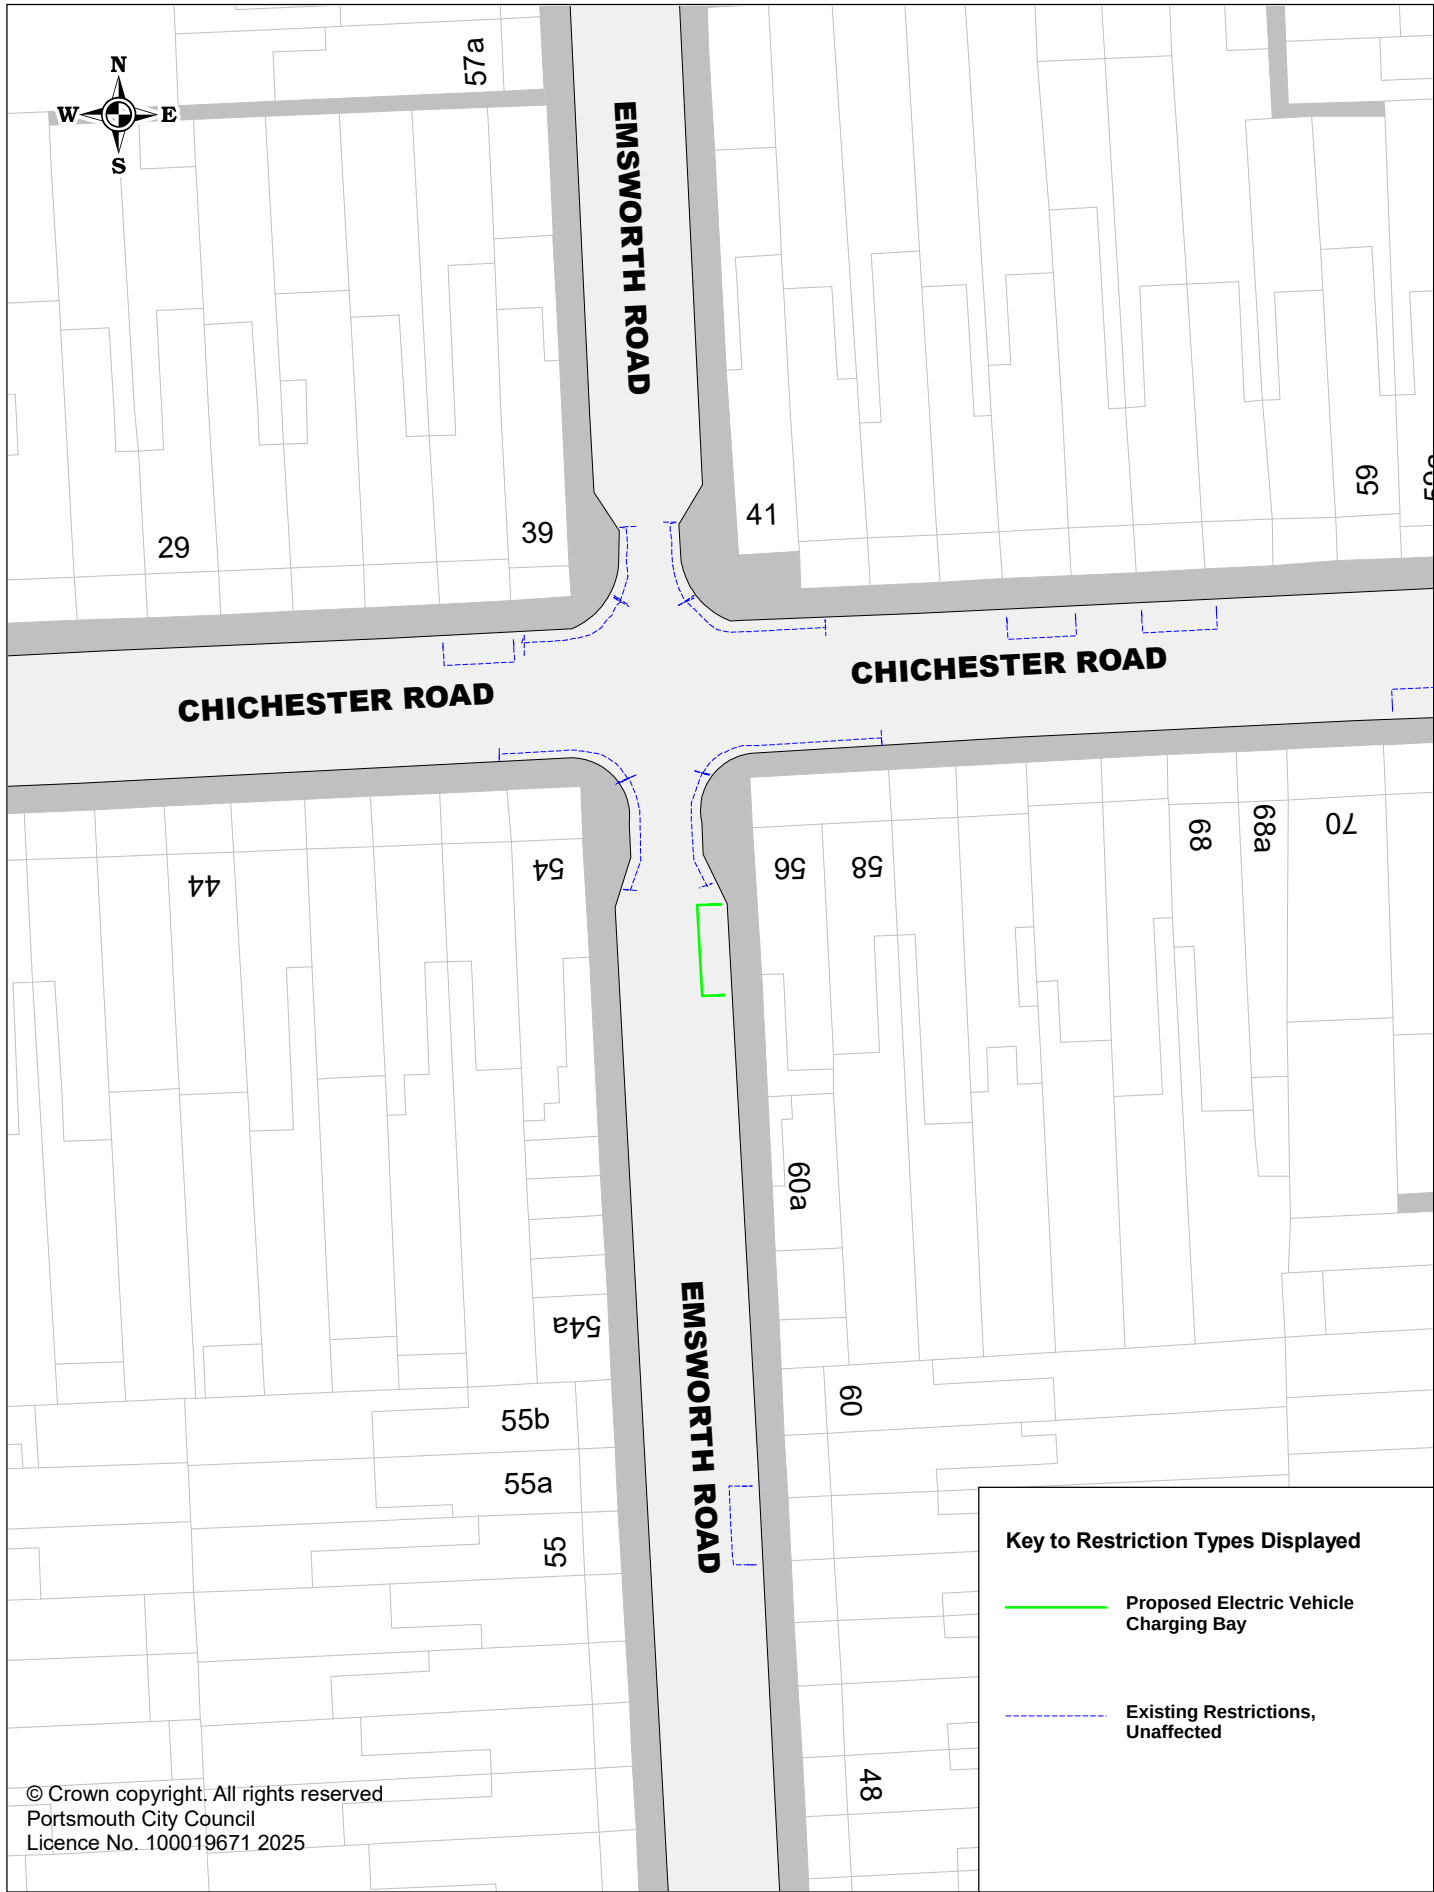

Key to Restriction Types Displayed

— Proposed Electric Vehicle Charging Bay

- - - Existing Restrictions, Unaffected


© Crown copyright. All rights reserved
Portsmouth City Council
Licence No. 100019671 2025



Portsmouth
CITY COUNCIL

Proposed Electric Vehicle Charging Bays
P3NEL324 Emsworth Road

SCALE	1 : 500
DATE	11/02/2025
DRAWING No.	P3NEL324
DRAWN BY	Buchanan Consultants

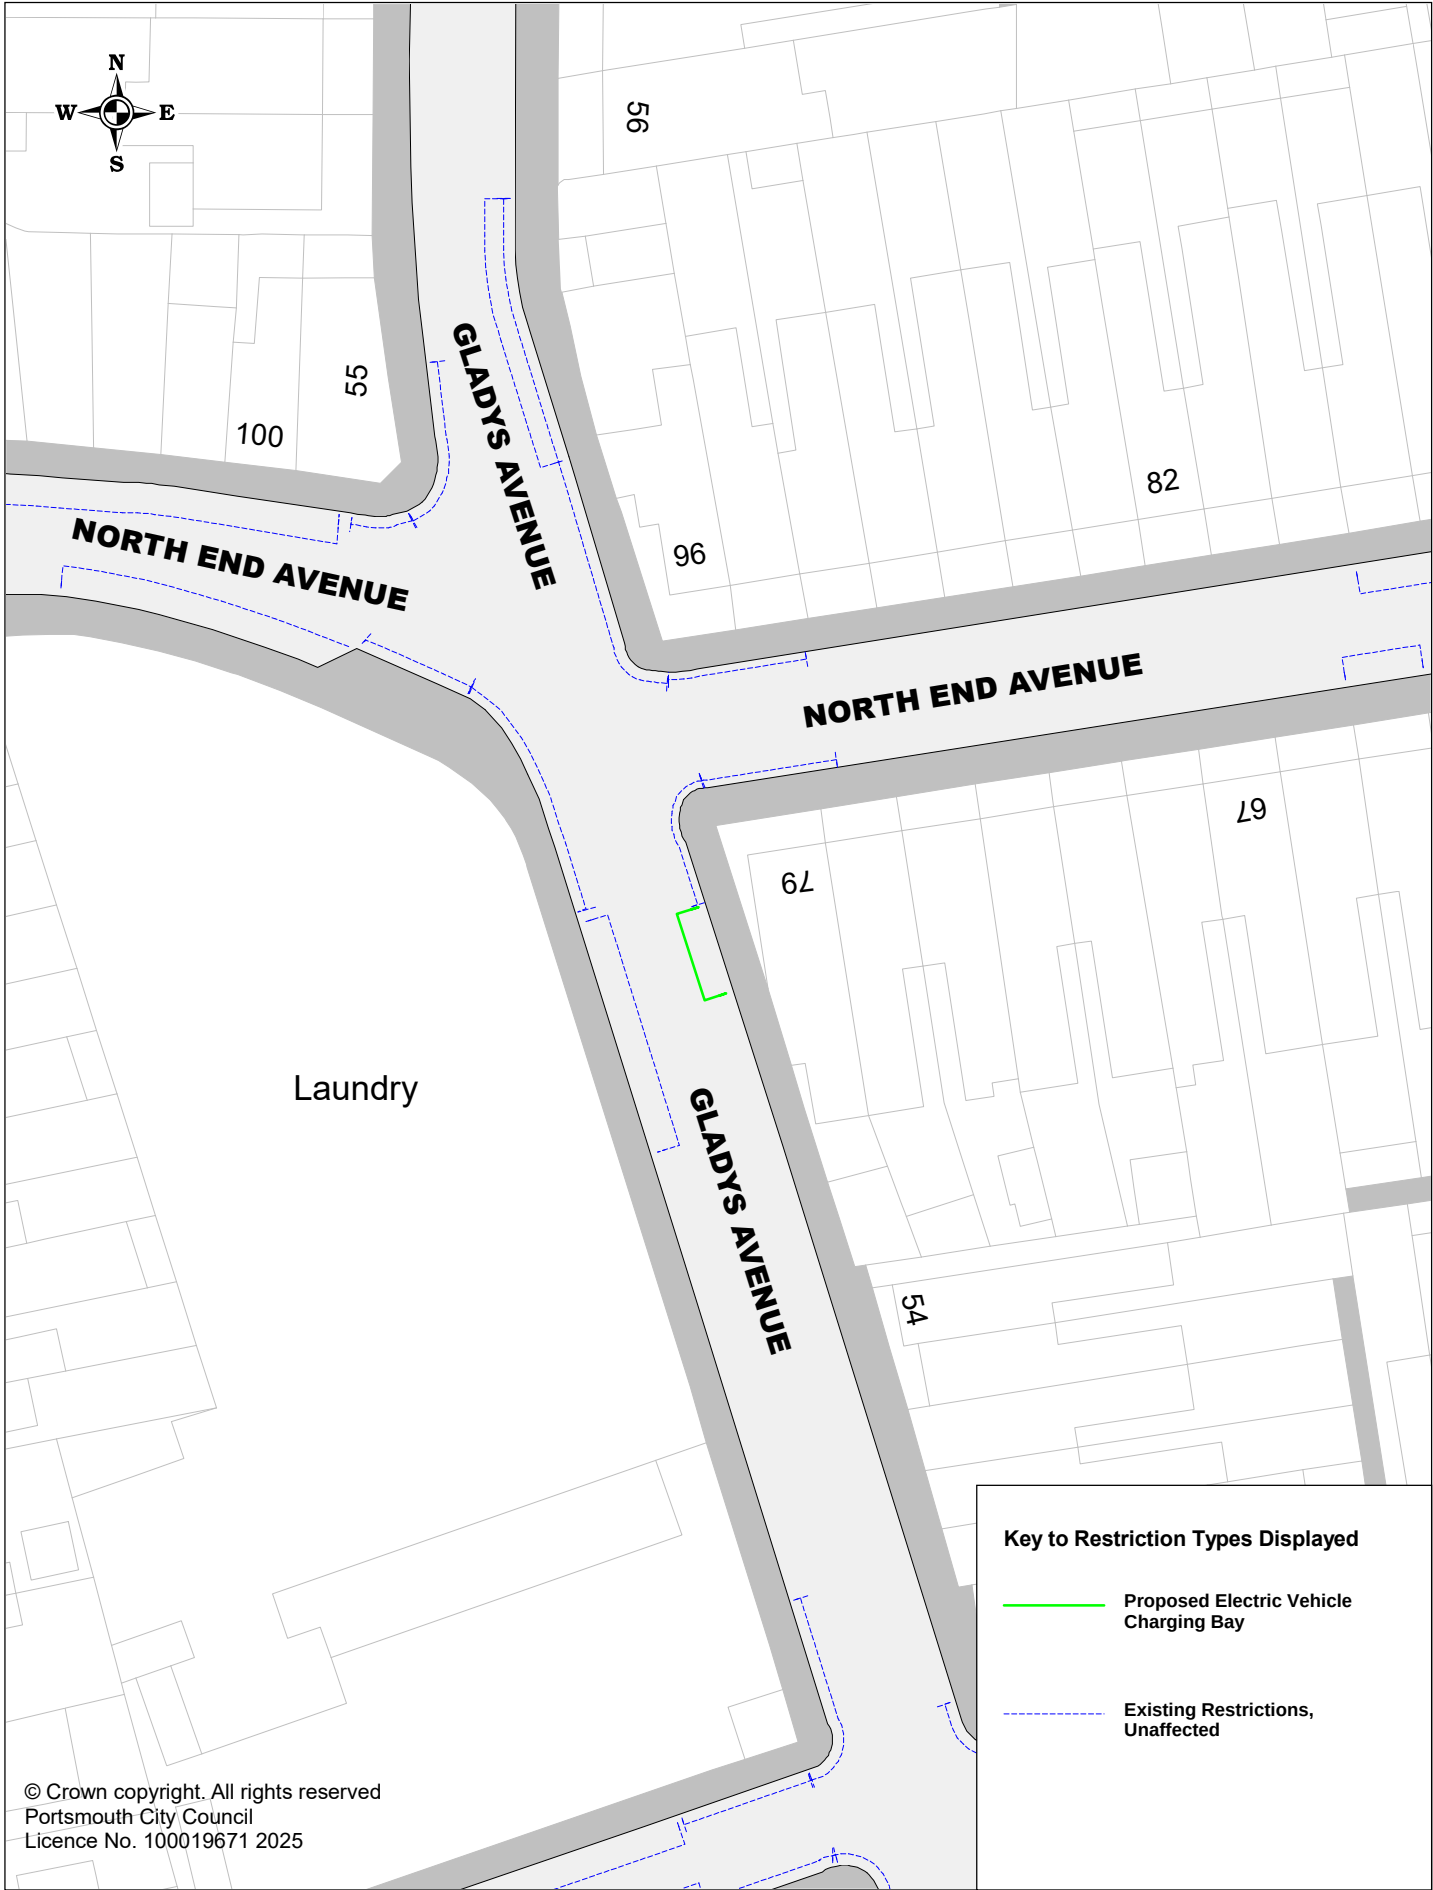


Portsmouth
CITY COUNCIL

Proposed Electric Vehicle Charging Bays

P3NEL202 Gladys Avenue

SCALE	1 : 500
DATE	11/02/2025
DRAWING No.	P3NEL202
DRAWN BY	Buchanan Consultants

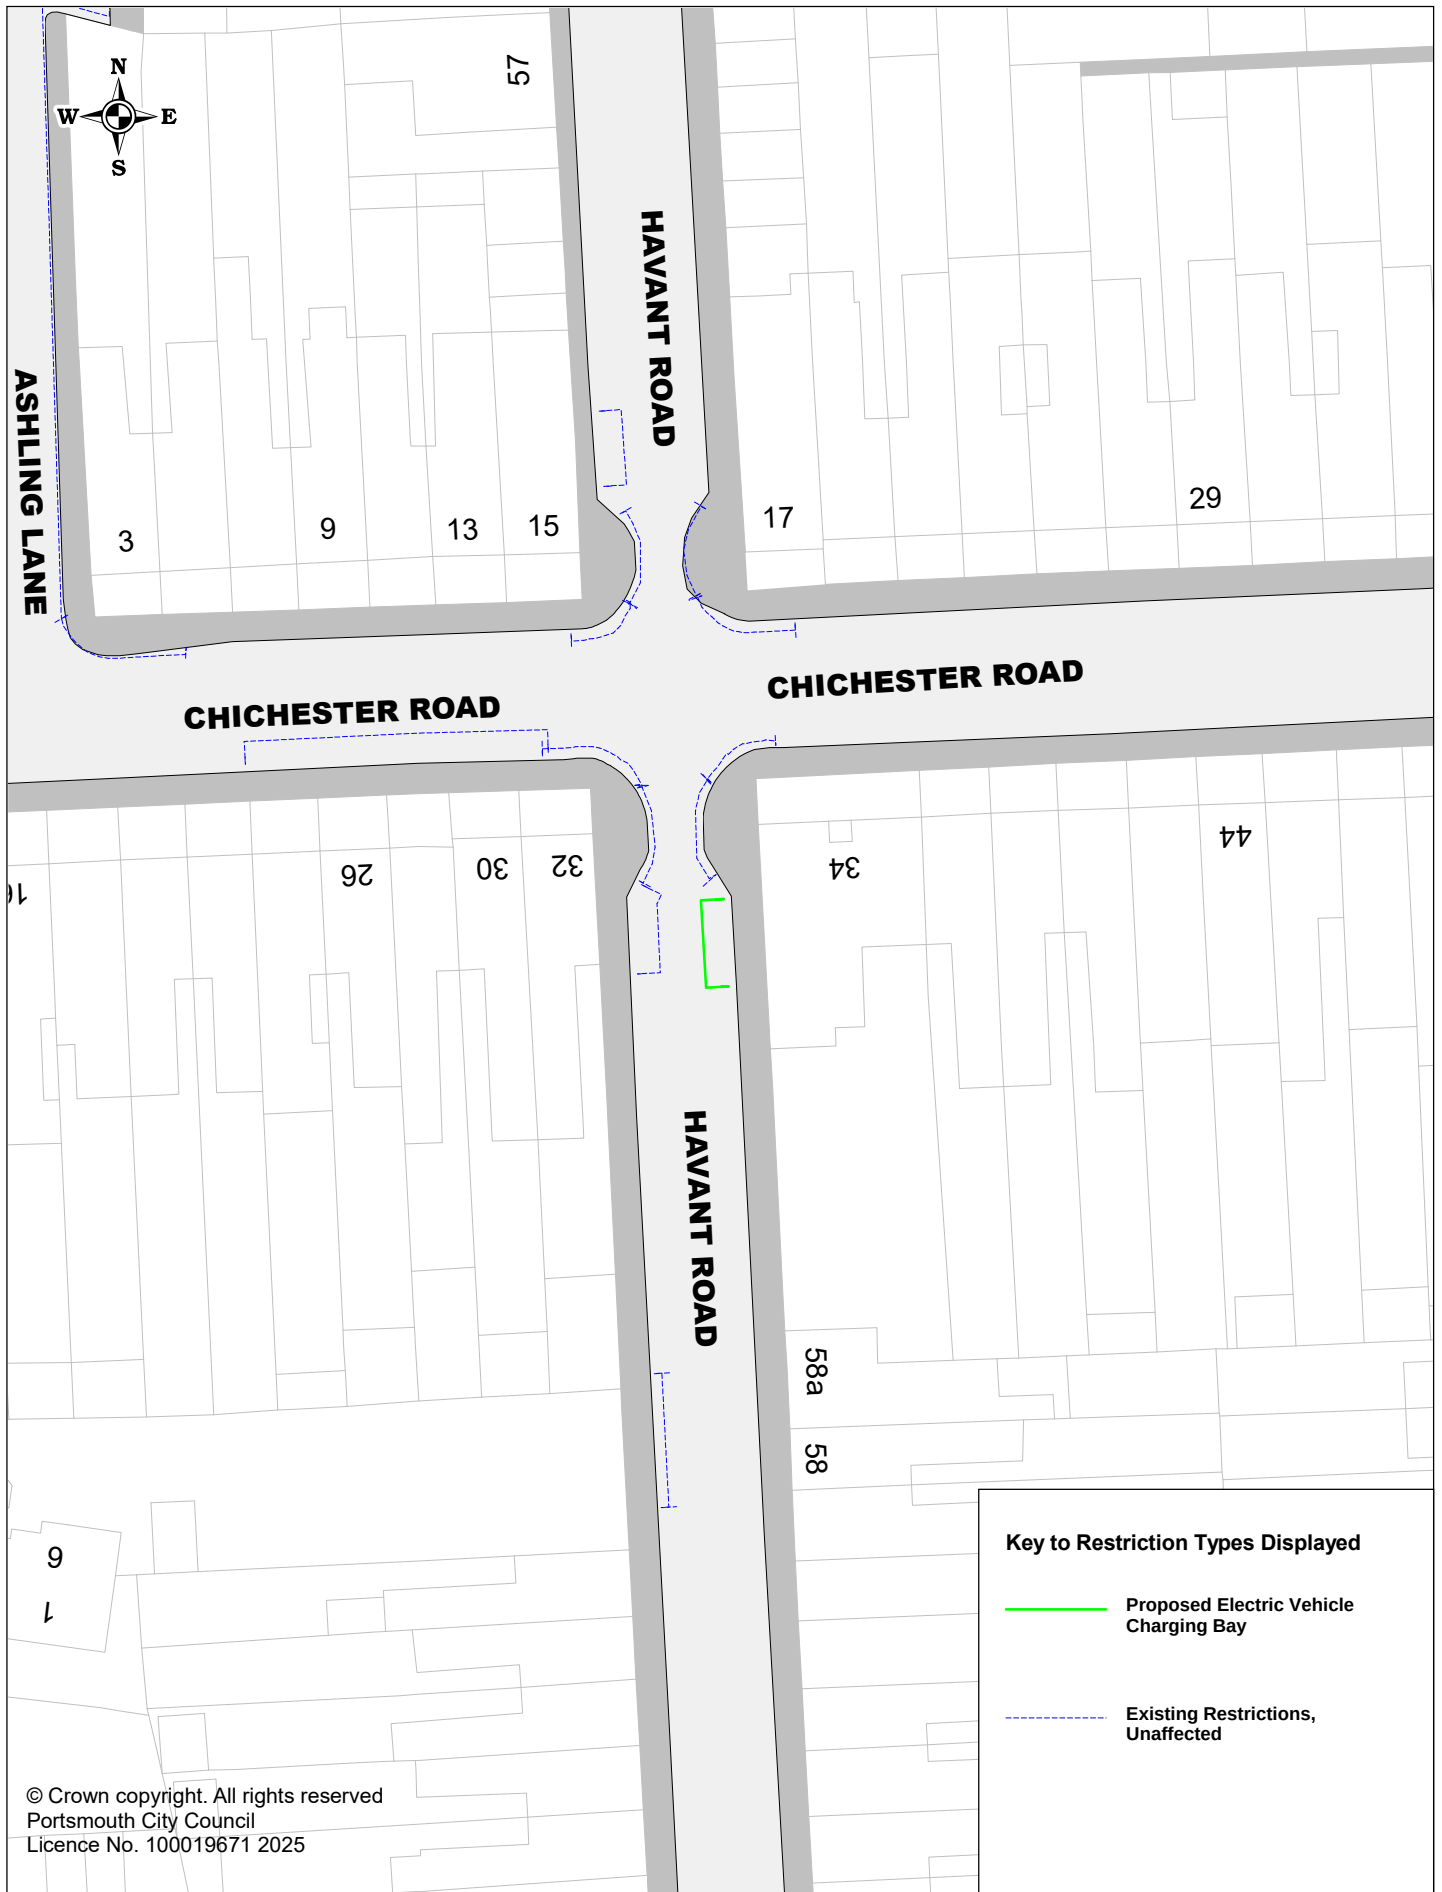

Proposed Electric Vehicle Charging Bays

P3NEL042 Havant Road

SCALE	1 : 500
DATE	11/02/2025
DRAWING No.	P3NEL042
DRAWN BY	Buchanan Consultants



Portsmouth
CITY COUNCIL

Proposed Electric Vehicle Charging Bays

P3NEL160 Havant Road

SCALE	1 : 500
DATE	04/03/2025
DRAWING No.	P3NEL160
DRAWN BY	Buchanan Consultants



M275 JUNCTION 2 TO
JUNCTION 1

ISLAND VIEW TERRACE

WHALE ISLAND WAY

9

5

1

154

142

143

133

Key to Restriction Types Displayed

— Proposed Electric Vehicle
Charging Bay

- - - Existing Restrictions,
Unaffected

© Crown copyright. All rights reserved
Portsmouth City Council
Licence No. 100019671 2025

Fountain Lake Angling Club



Portsmouth
CITY COUNCIL

Proposed Electric Vehicle Charging Bays

P3NEL145 Island View Terrace

SCALE

1 : 500

DATE

11/02/2025

DRAWING No.

P3NEL145

DRAWN BY

Buchanan Consultants



Key to Restriction Types Displayed

- Proposed Electric Vehicle Charging Bay
- Existing Restrictions, Unaffected


© Crown copyright. All rights reserved
 Portsmouth City Council
 Licence No. 100019671 2025



Proposed Electric Vehicle Charging Bays

P3NEL147 Jervis Road

SCALE	1 : 500
DATE	11/02/2025
DRAWING No.	P3NEL147
DRAWN BY	Buchanan Consultants

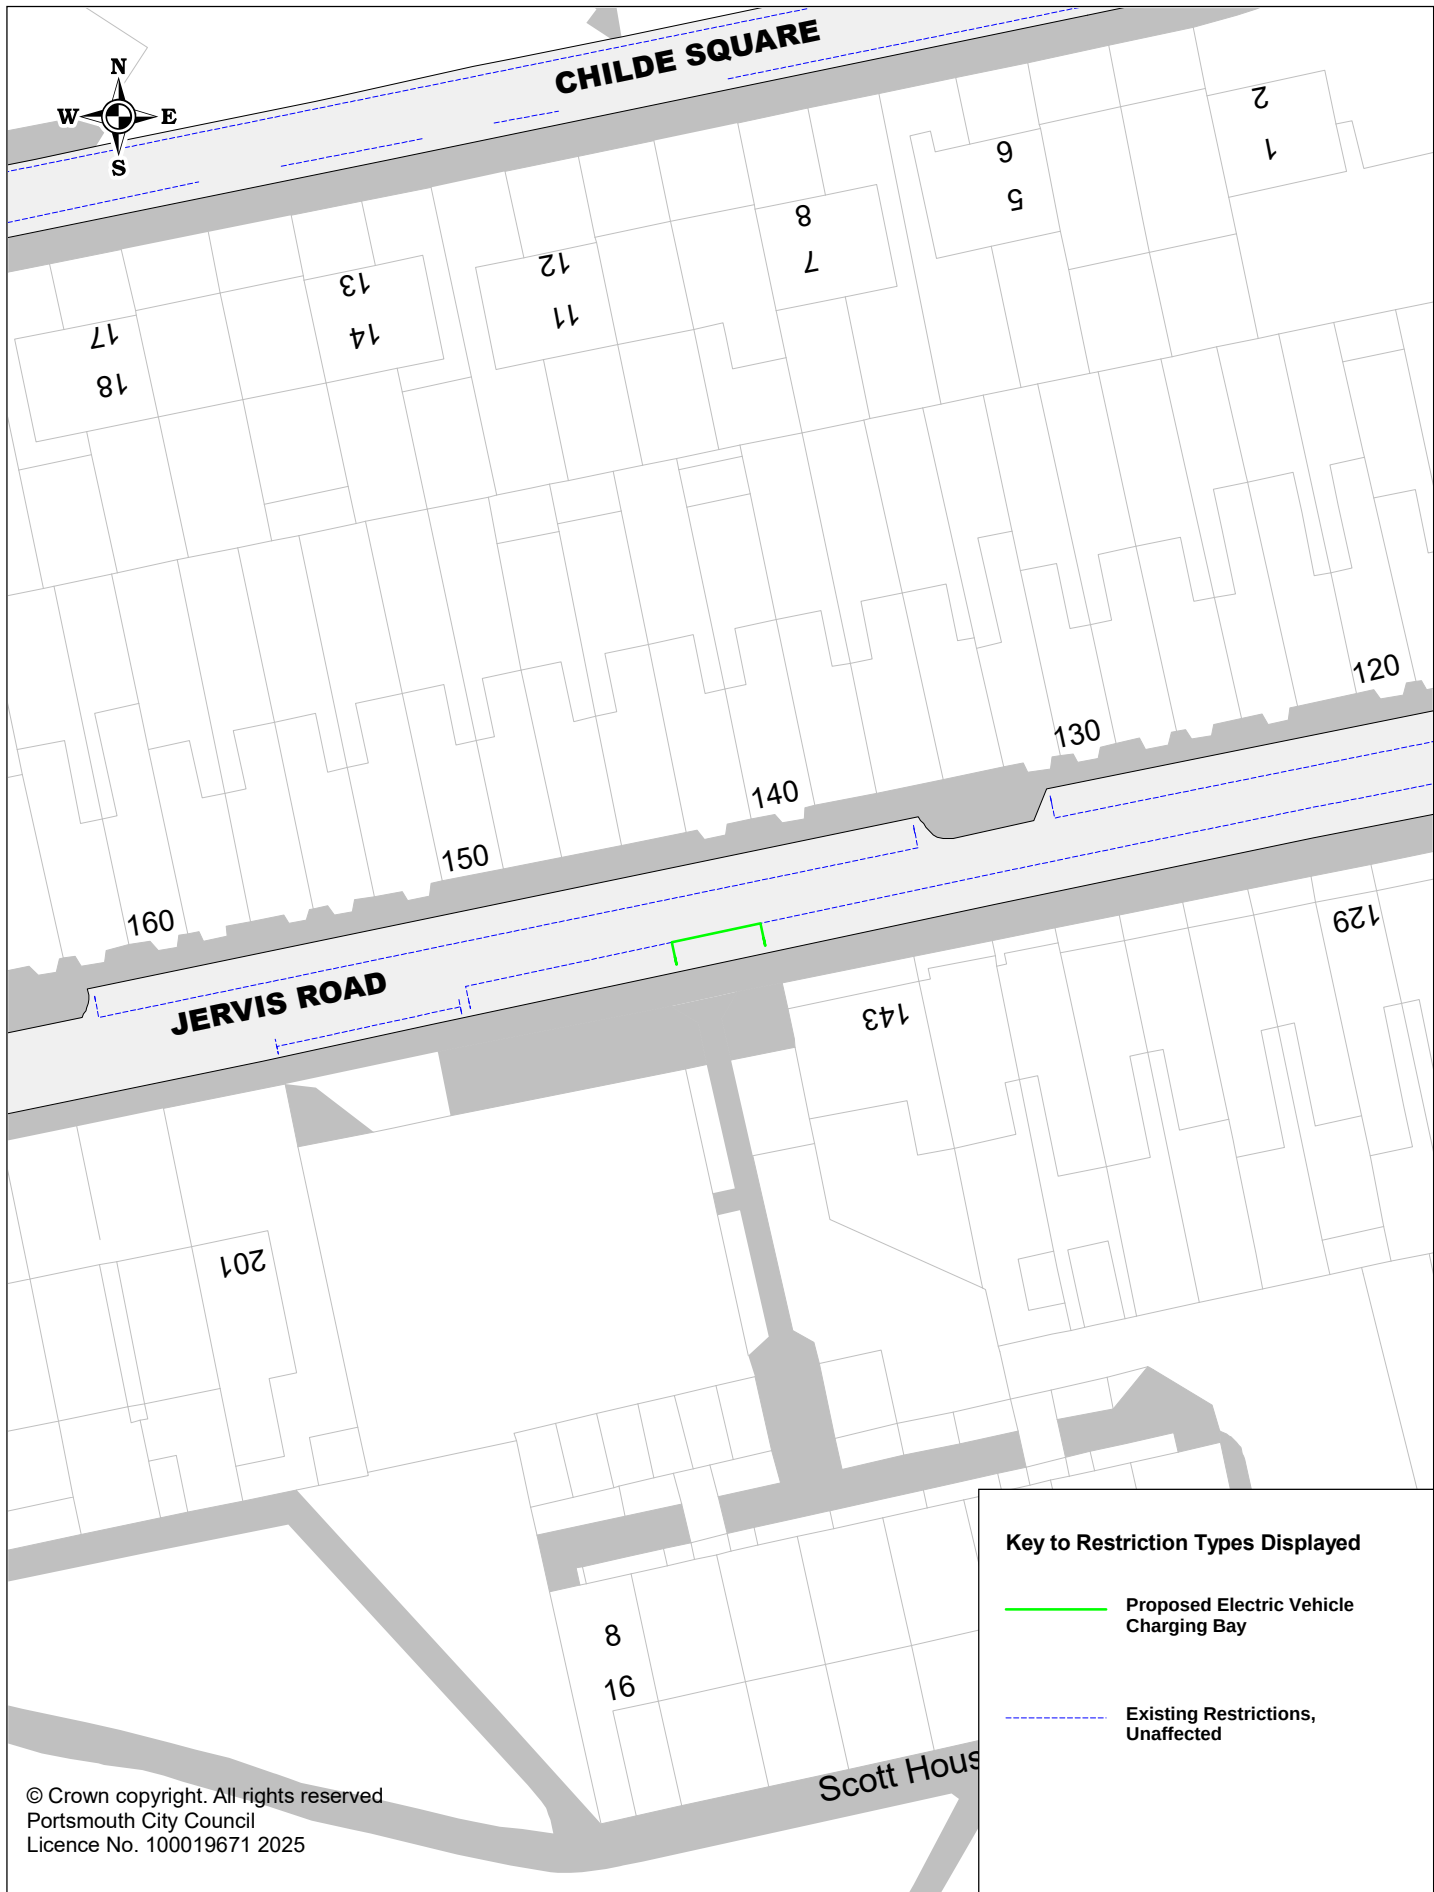

Key to Restriction Types Displayed

- Proposed Electric Vehicle Charging Bay
- Existing Restrictions, Unaffected

© Crown copyright. All rights reserved
 Portsmouth City Council
 Licence No. 100019671 2025



Portsmouth
 CITY COUNCIL

Proposed Electric Vehicle Charging Bays

P3NEL148 Jervis Road


SCALE	1 : 500
DATE	11/02/2025
DRAWING No.	P3NEL148
DRAWN BY	Buchanan Consultants



Portsmouth
CITY COUNCIL

Proposed Electric Vehicle Charging Bays
P3NEL260 Knox Road

SCALE	1 : 500
DATE	03/03/2025
DRAWING No.	P3NEL260
DRAWN BY	Buchanan Consultants

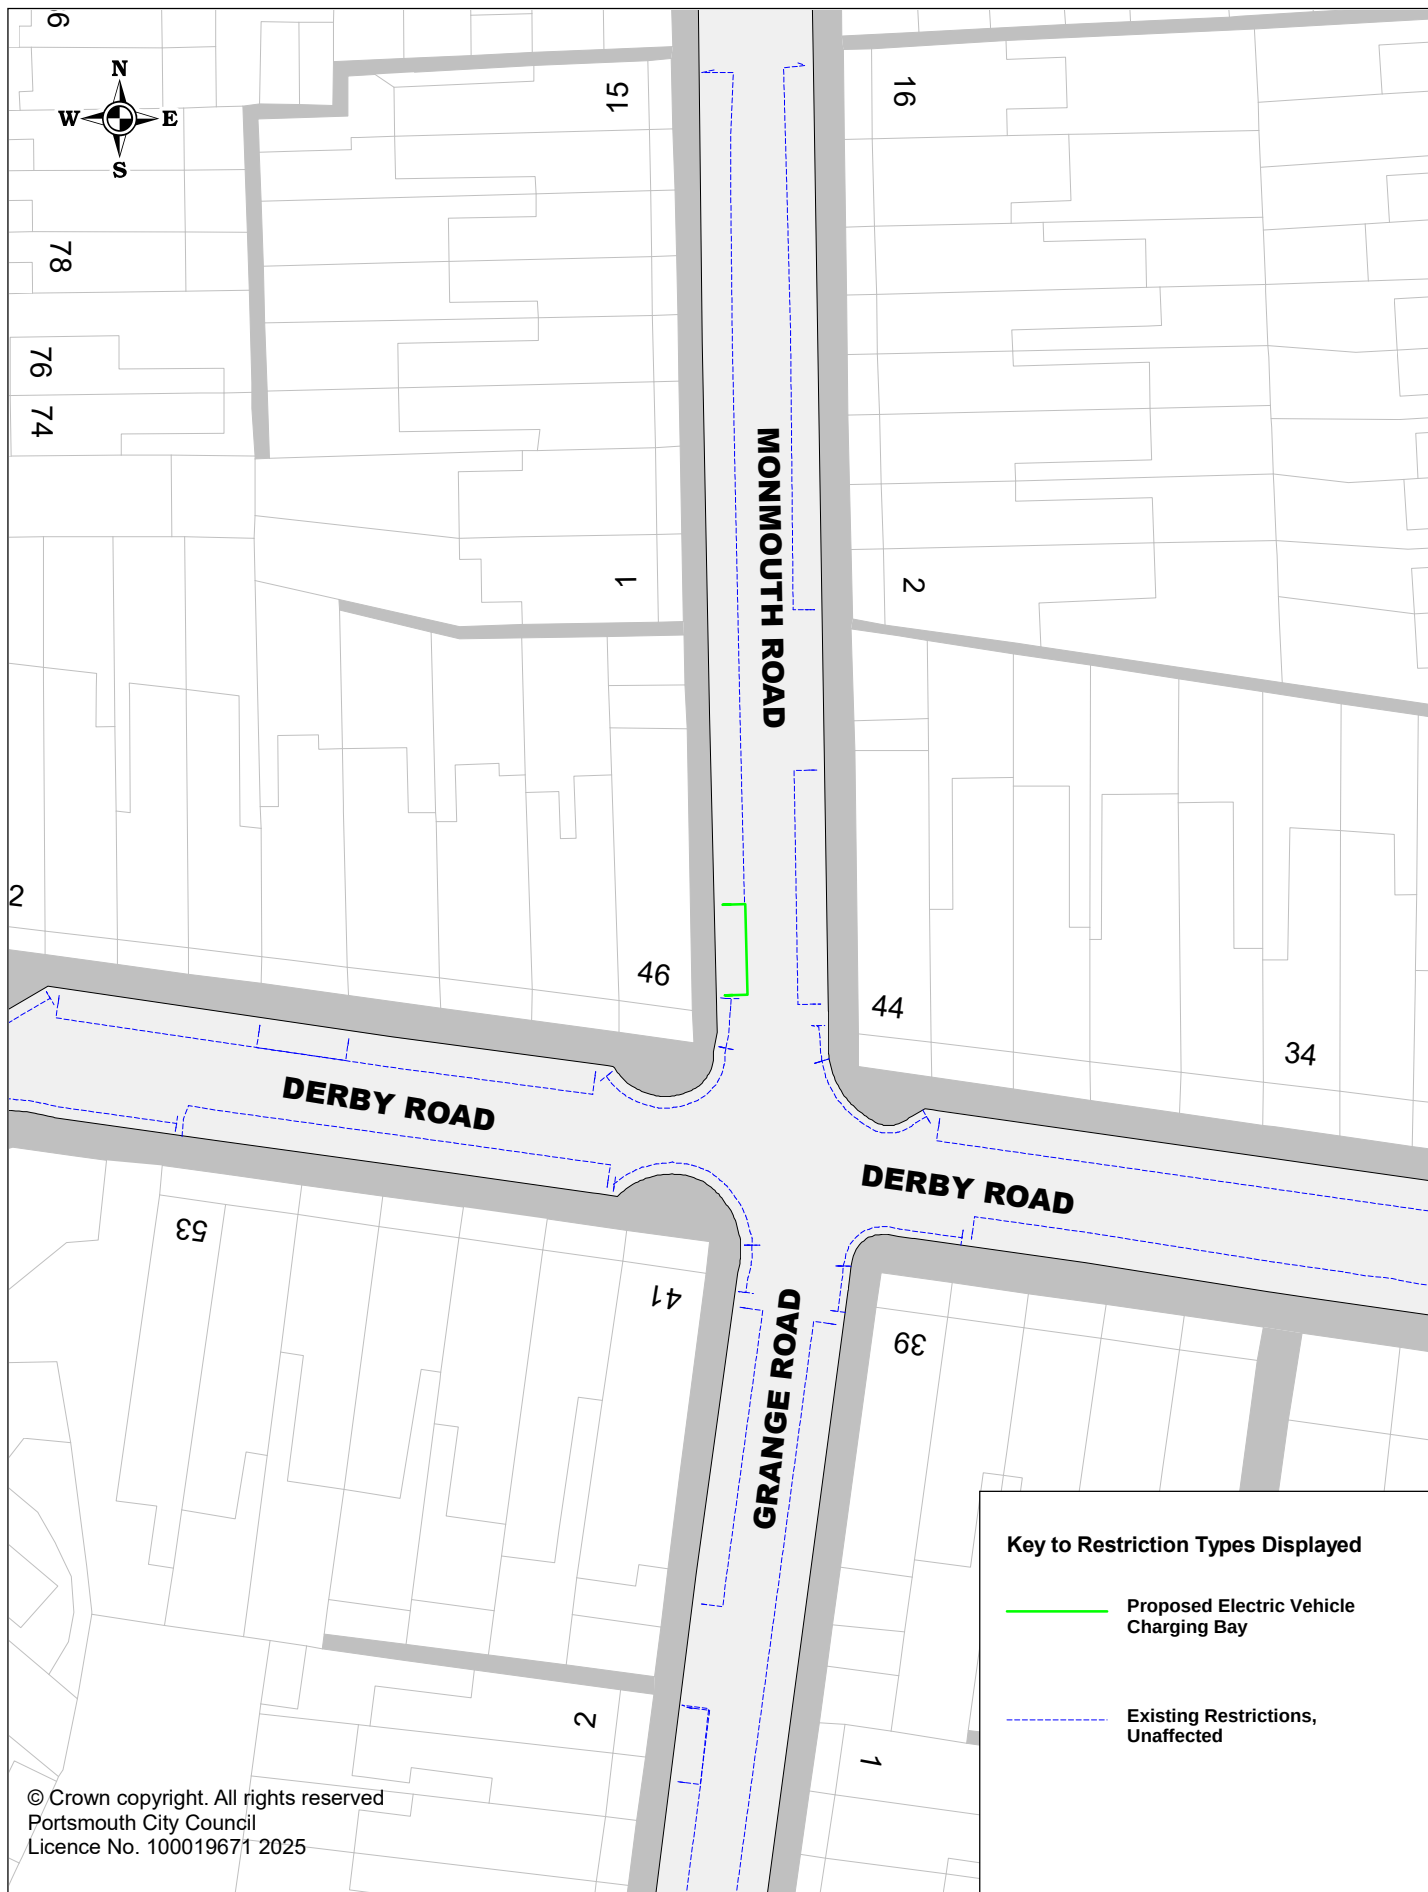


Portsmouth
CITY COUNCIL

Proposed Electric Vehicle Charging Bays

P3NEL070 Monmouth Road

SCALE	1 : 500
DATE	11/02/2025
DRAWING No.	P3NEL070
DRAWN BY	Buchanan Consultants

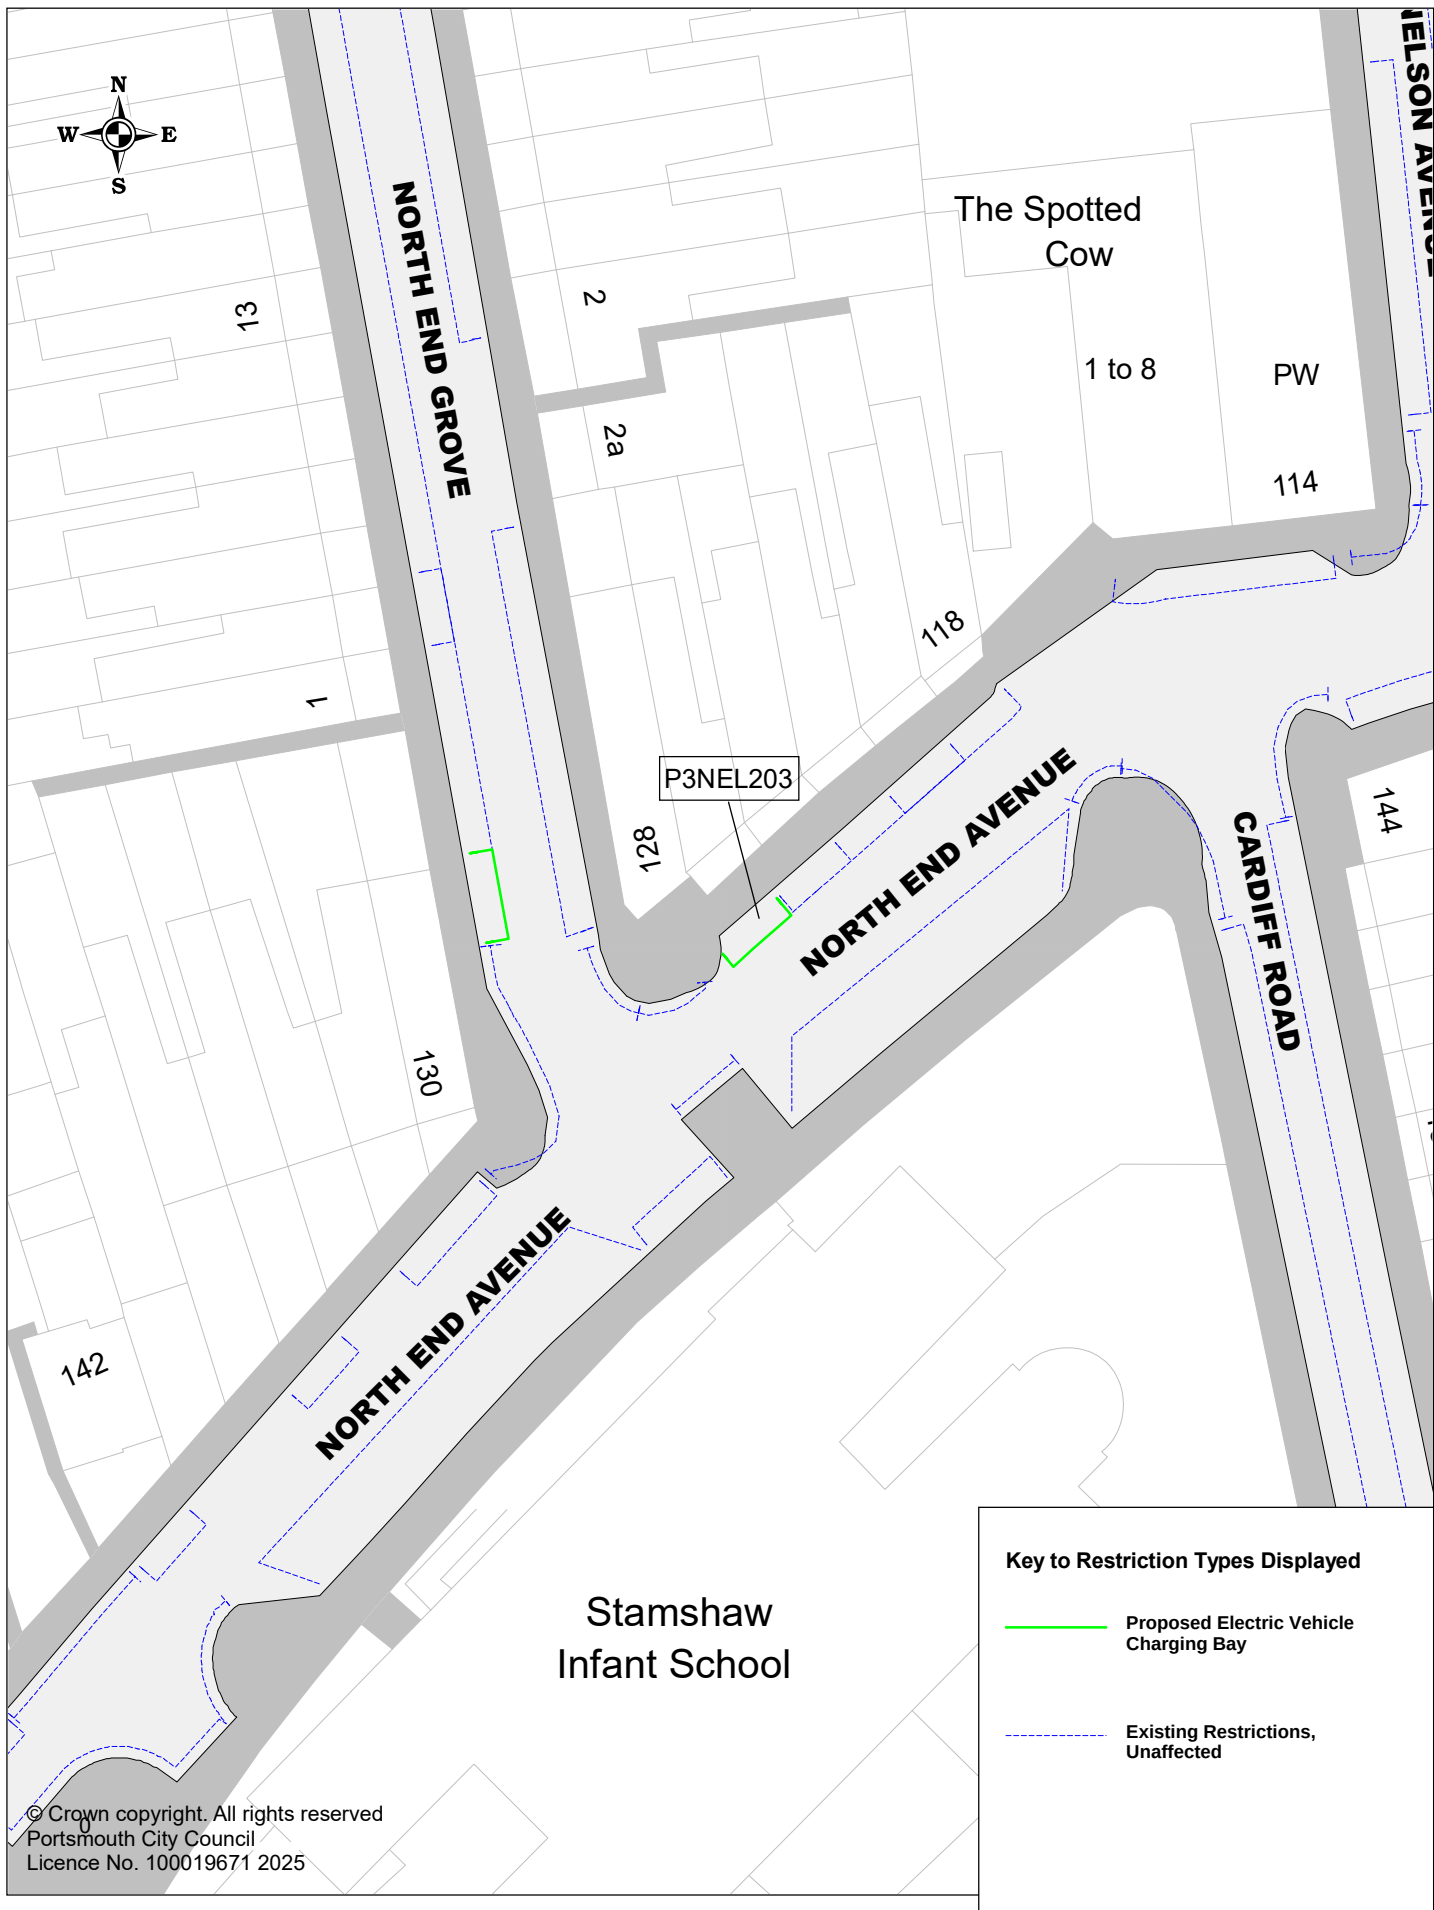

Key to Restriction Types Displayed

-  Proposed Electric Vehicle Charging Bay
-  Existing Restrictions, Unaffected




Portsmouth
CITY COUNCIL

Proposed Electric Vehicle Charging Bays

P3NEL203 North End Avenue

SCALE	1 : 500
DATE	12/05/2025
DRAWING No.	P3NEL203
DRAWN BY	Buchanan Consultants

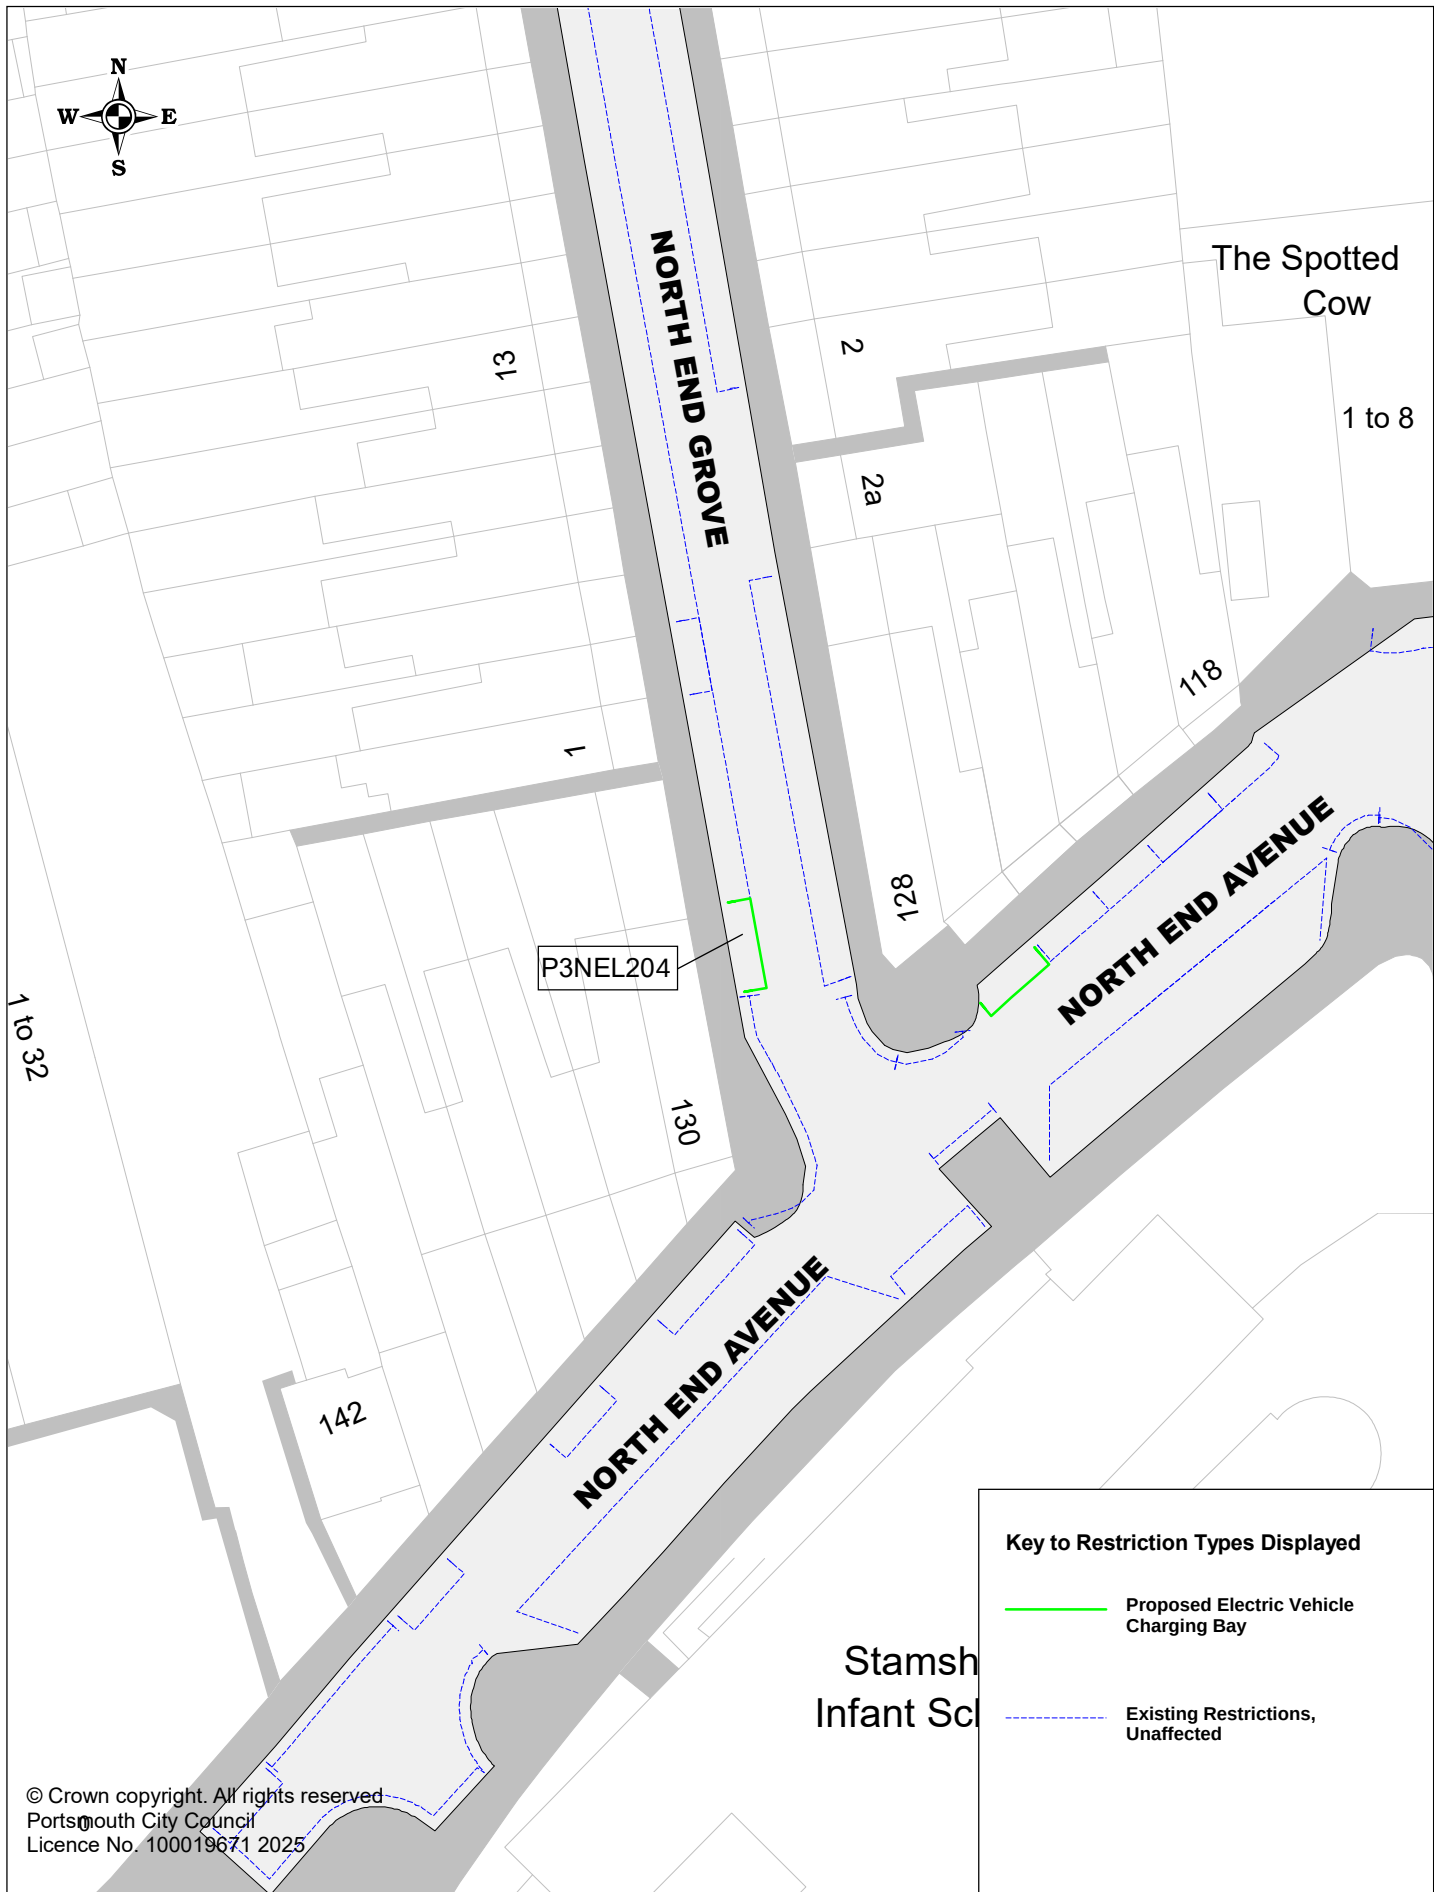


Portsmouth
CITY COUNCIL

Proposed Electric Vehicle Charging Bays

P3NEL204 North End Grove

SCALE	1 : 500
DATE	12/05/2025
DRAWING No.	P3NEL204
DRAWN BY	Buchanan Consultants

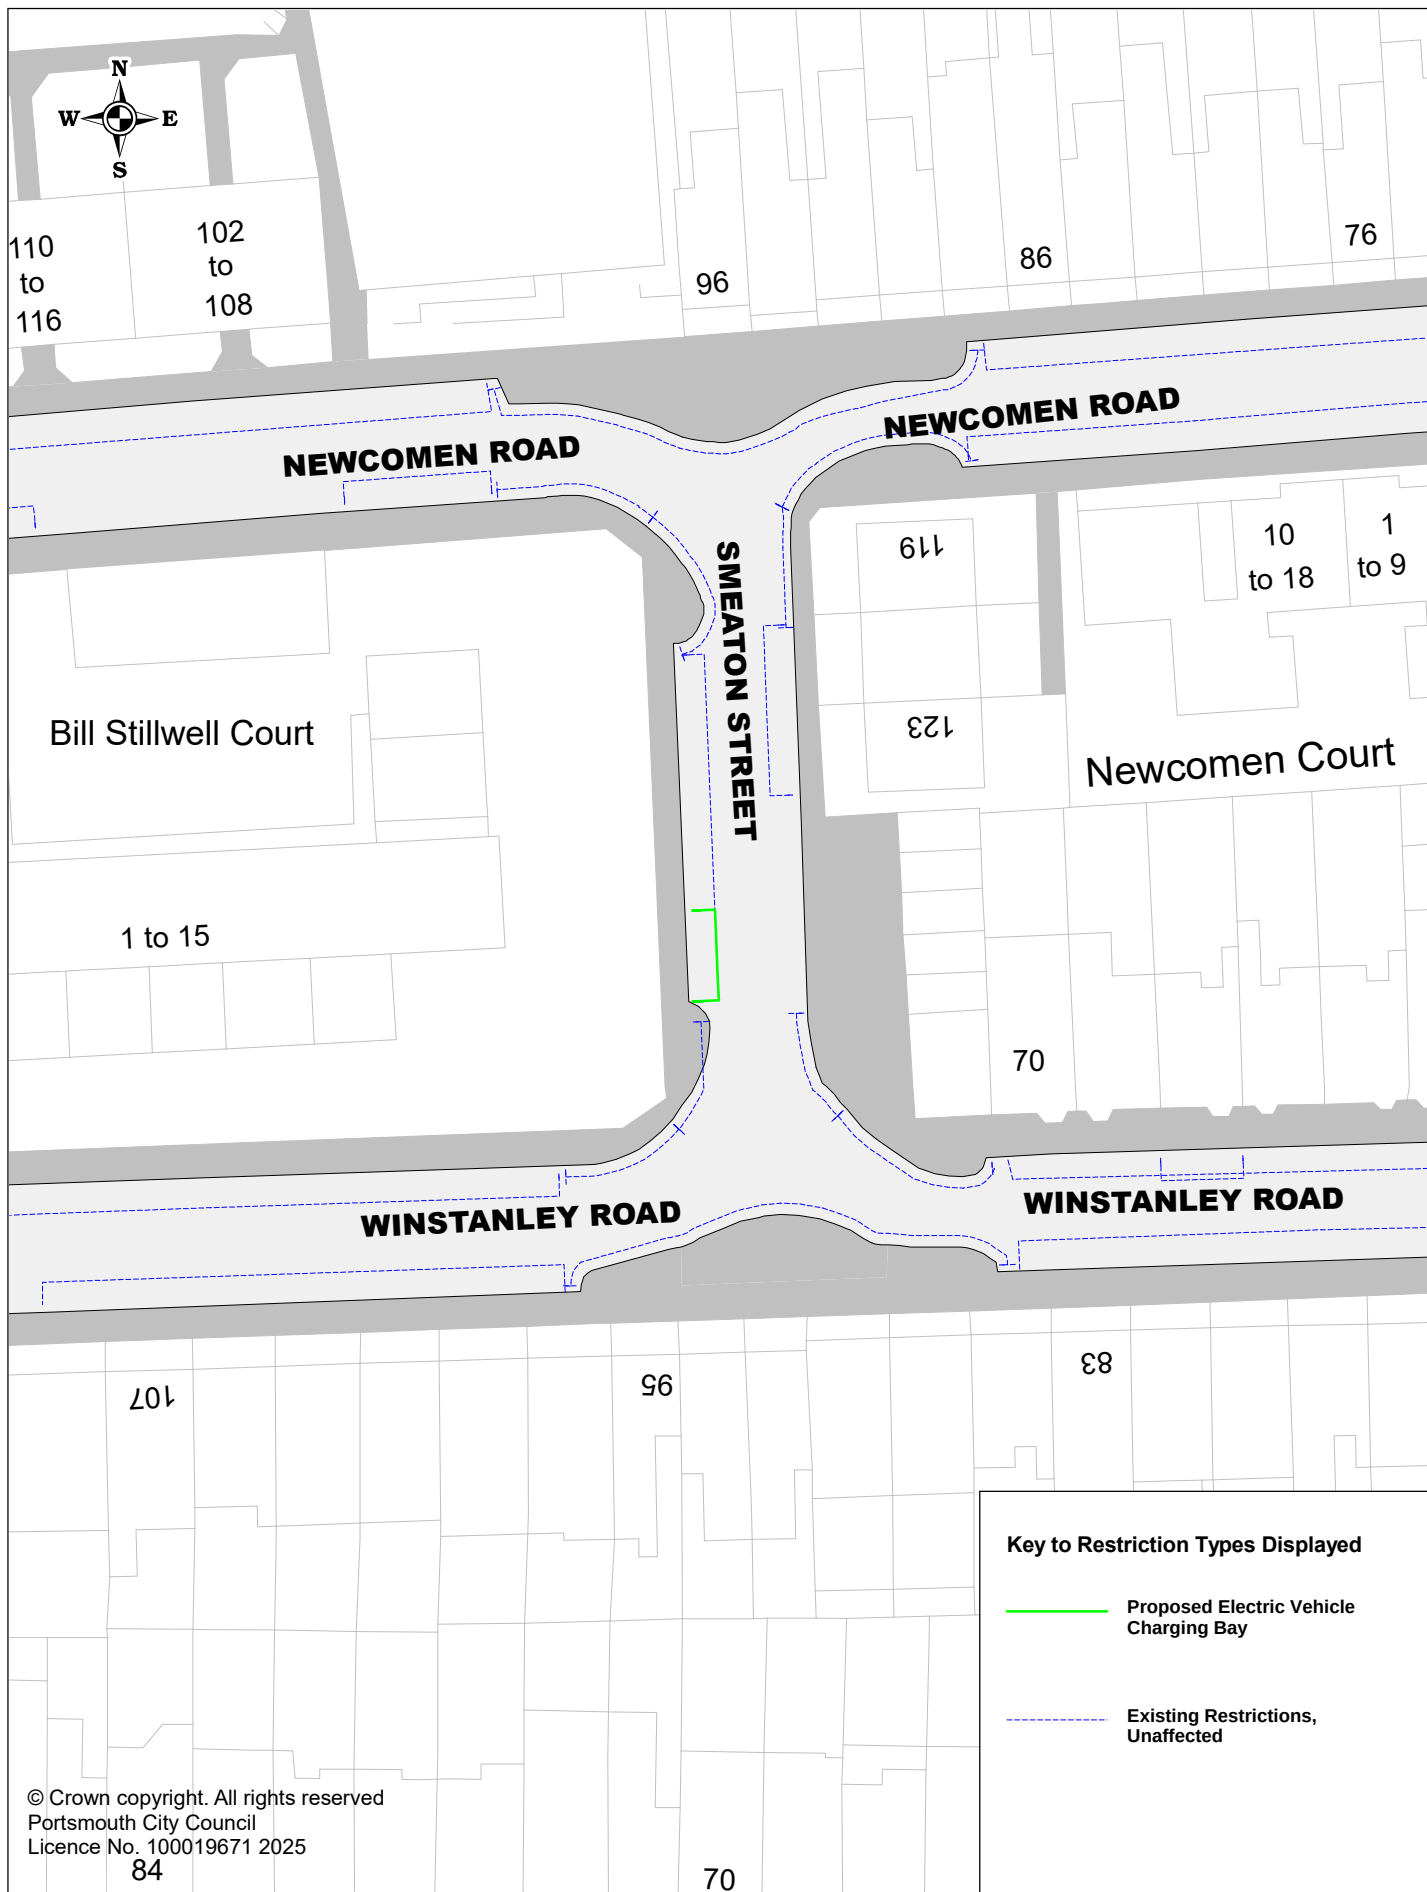

Proposed Electric Vehicle Charging Bays

P3NEL315 Smeaton Street

SCALE	1 : 500
DATE	03/03/2025
DRAWING No.	P3NEL315
DRAWN BY	Buchanan Consultants



Portsmouth
CITY COUNCIL

Proposed Electric Vehicle Charging Bays
P3NEL279 Strode Road

SCALE	1 : 500
DATE	11/02/2025
DRAWING No.	P3NEL279
DRAWN BY	Buchanan Consultants