


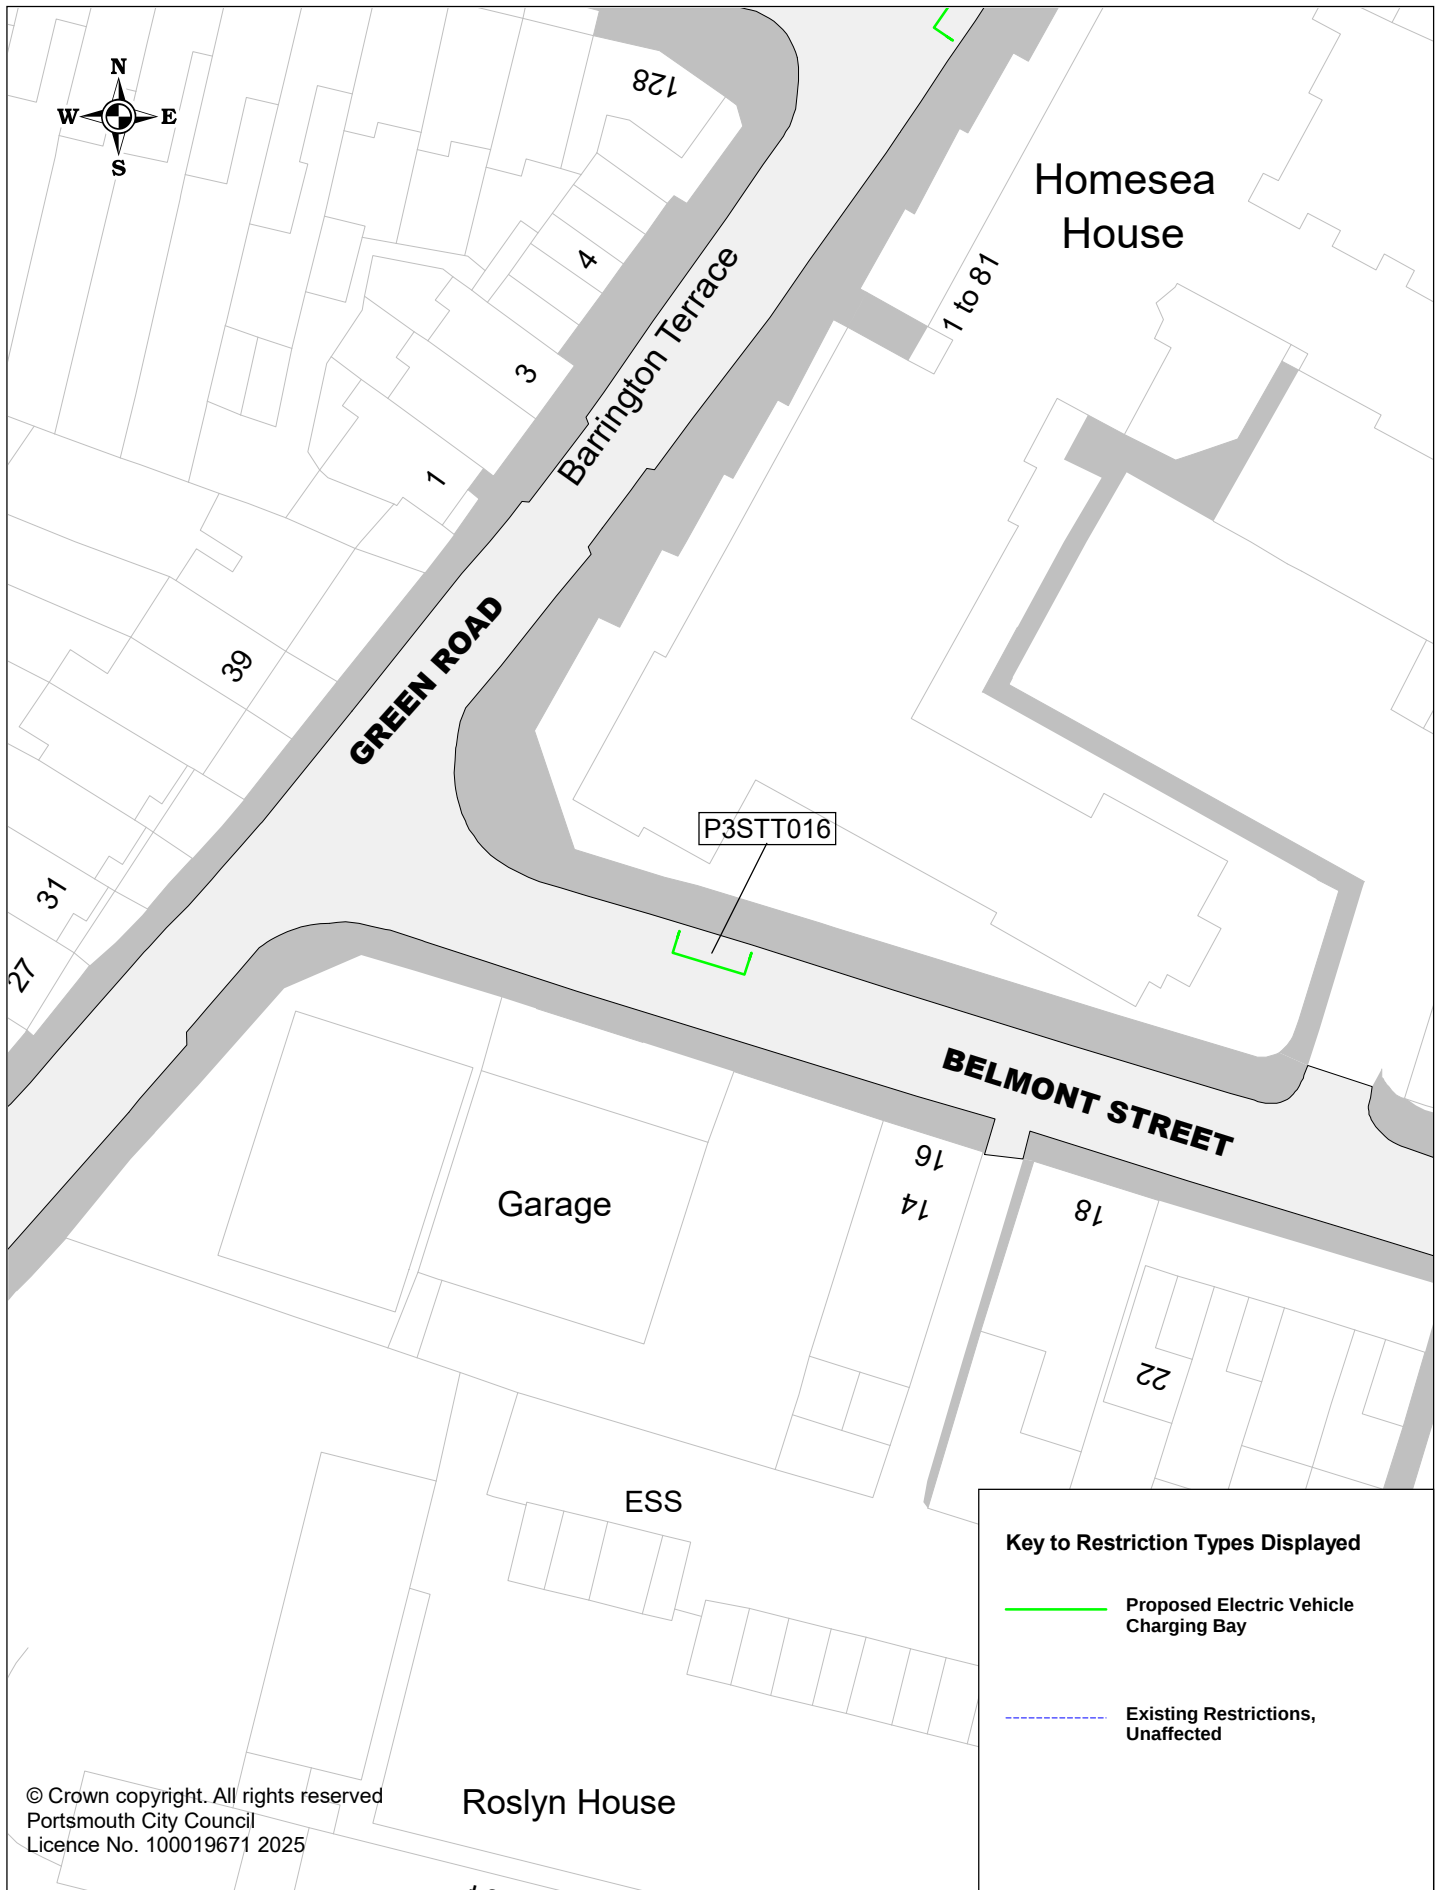

Key to Restriction Types Displayed

— Proposed Electric Vehicle Charging Bay

--- Existing Restrictions, Unaffected

© Crown copyright. All rights reserved
 Portsmouth City Council
 Licence No. 100019671 2025




Proposed Electric Vehicle Charging Bays
 P3STT016 Belmont Street

SCALE	1 : 500
DATE	06/03/2025
DRAWING No.	P3STT016
DRAWN BY	Buchanan Consultants



Proposed Electric Vehicle Charging Bays P3STT158 Green Road

SCALE	1 : 500
DATE	03/03/2025
DRAWING No.	P3STT158
DRAWN BY	Buchanan Consultants

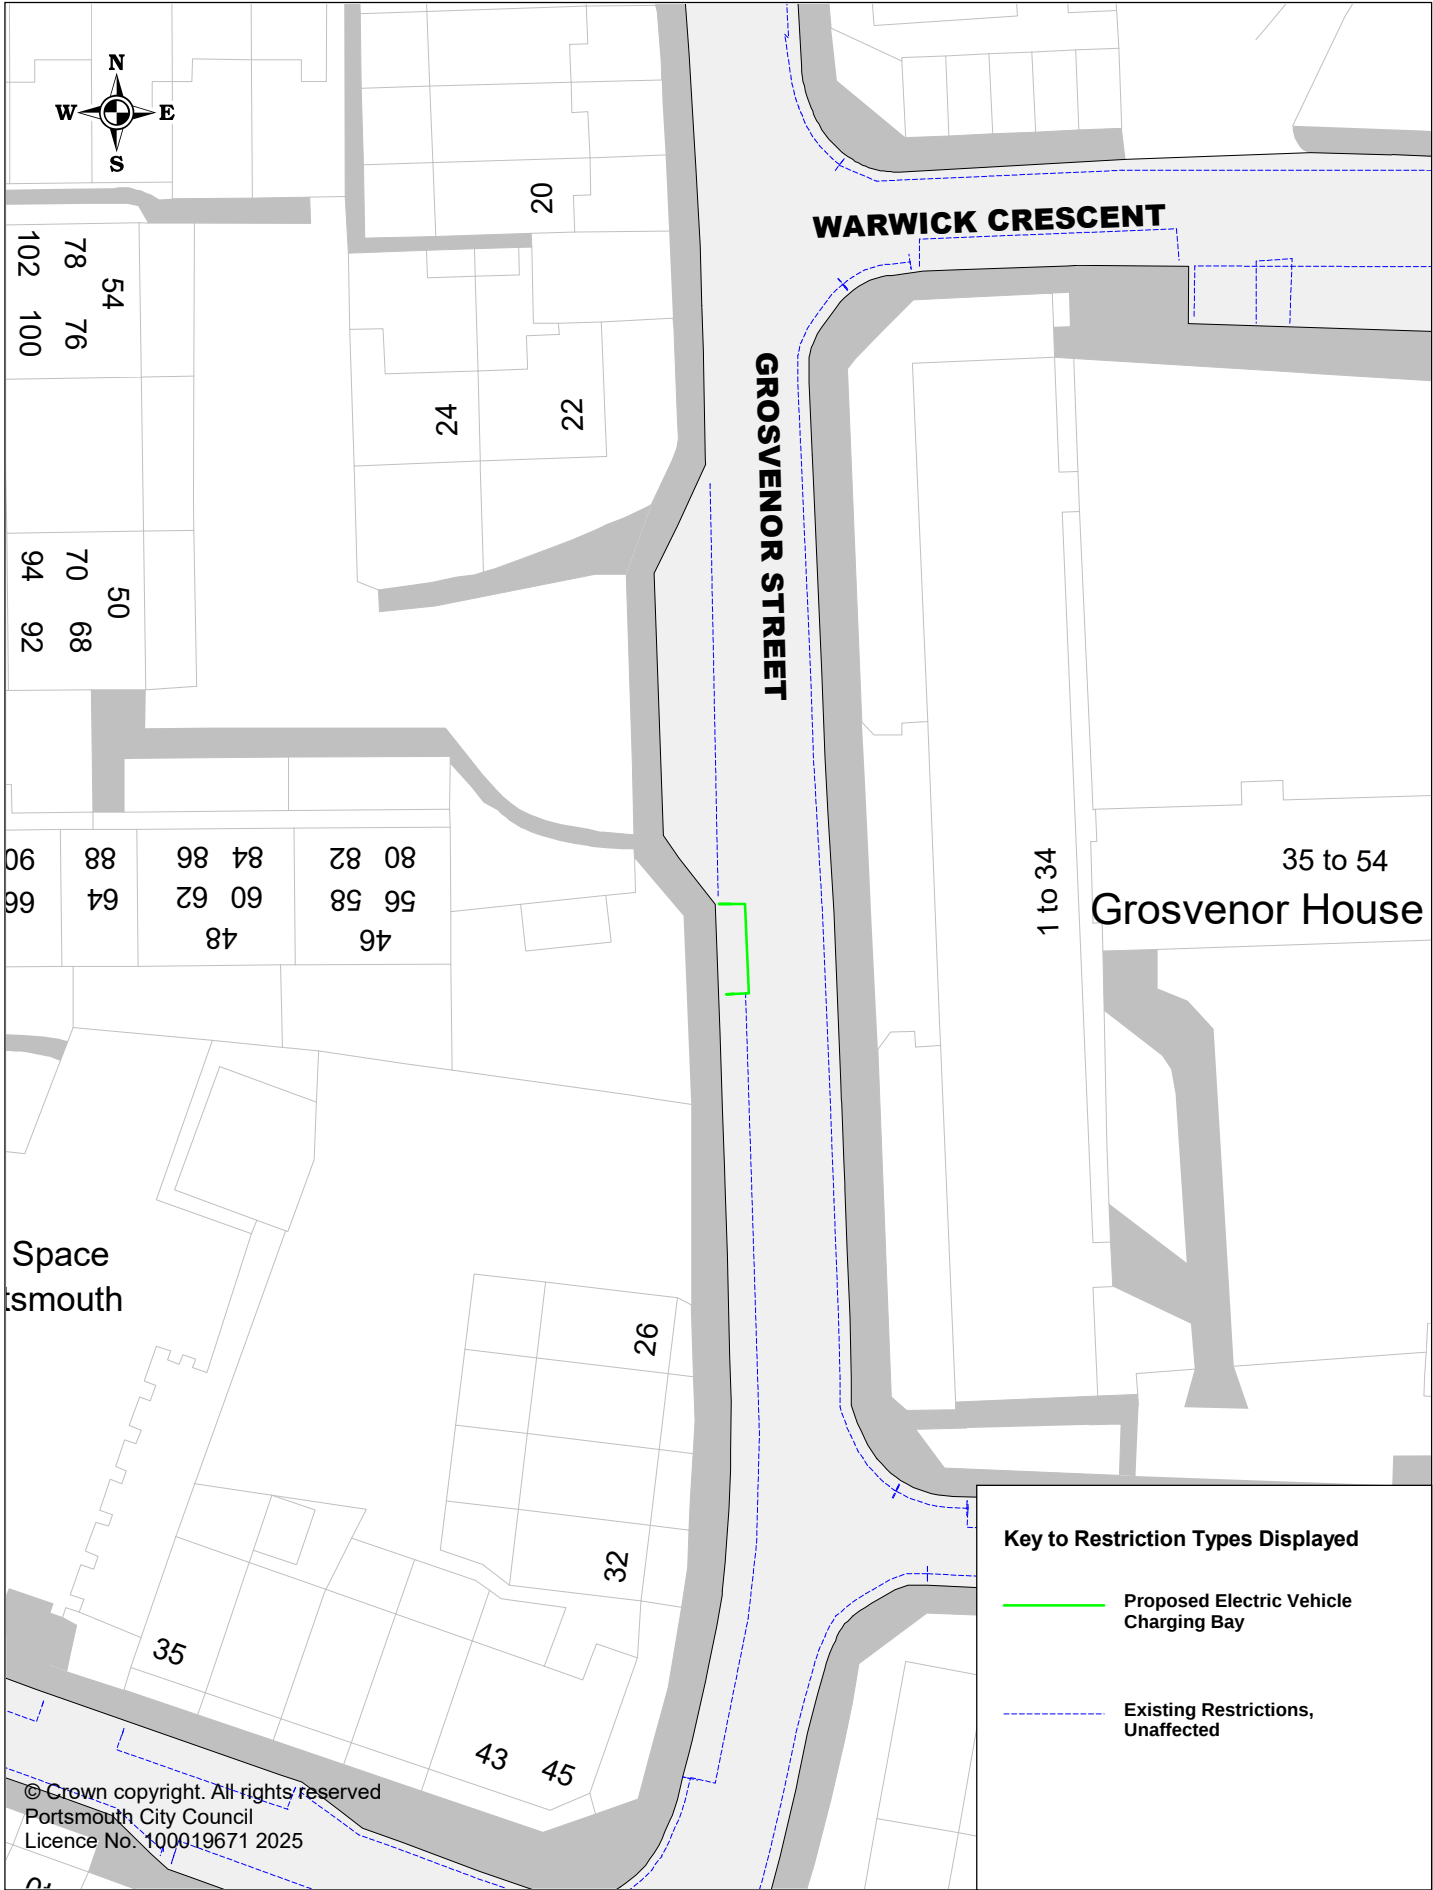

Key to Restriction Types Displayed

- Proposed Electric Vehicle Charging Bay
- Existing Restrictions, Unaffected

© Crown copyright. All rights reserved
Portsmouth City Council
Licence No. 100019671 2025

 Portsmouth CITY COUNCIL	Proposed Electric Vehicle Charging Bays		SCALE	1 : 500
	P3STT123 Grosvenor Street		DATE	11/02/2025
			DRAWING No.	P3STT123
			DRAWN BY	Buchanan Consultants




Portsmouth
CITY COUNCIL

Proposed Electric Vehicle Charging Bays

P3STT182 Margate Road

SCALE	1 : 500
DATE	13/05/2025
DRAWING No.	P3STT182
DRAWN BY	Buchanan Consultants

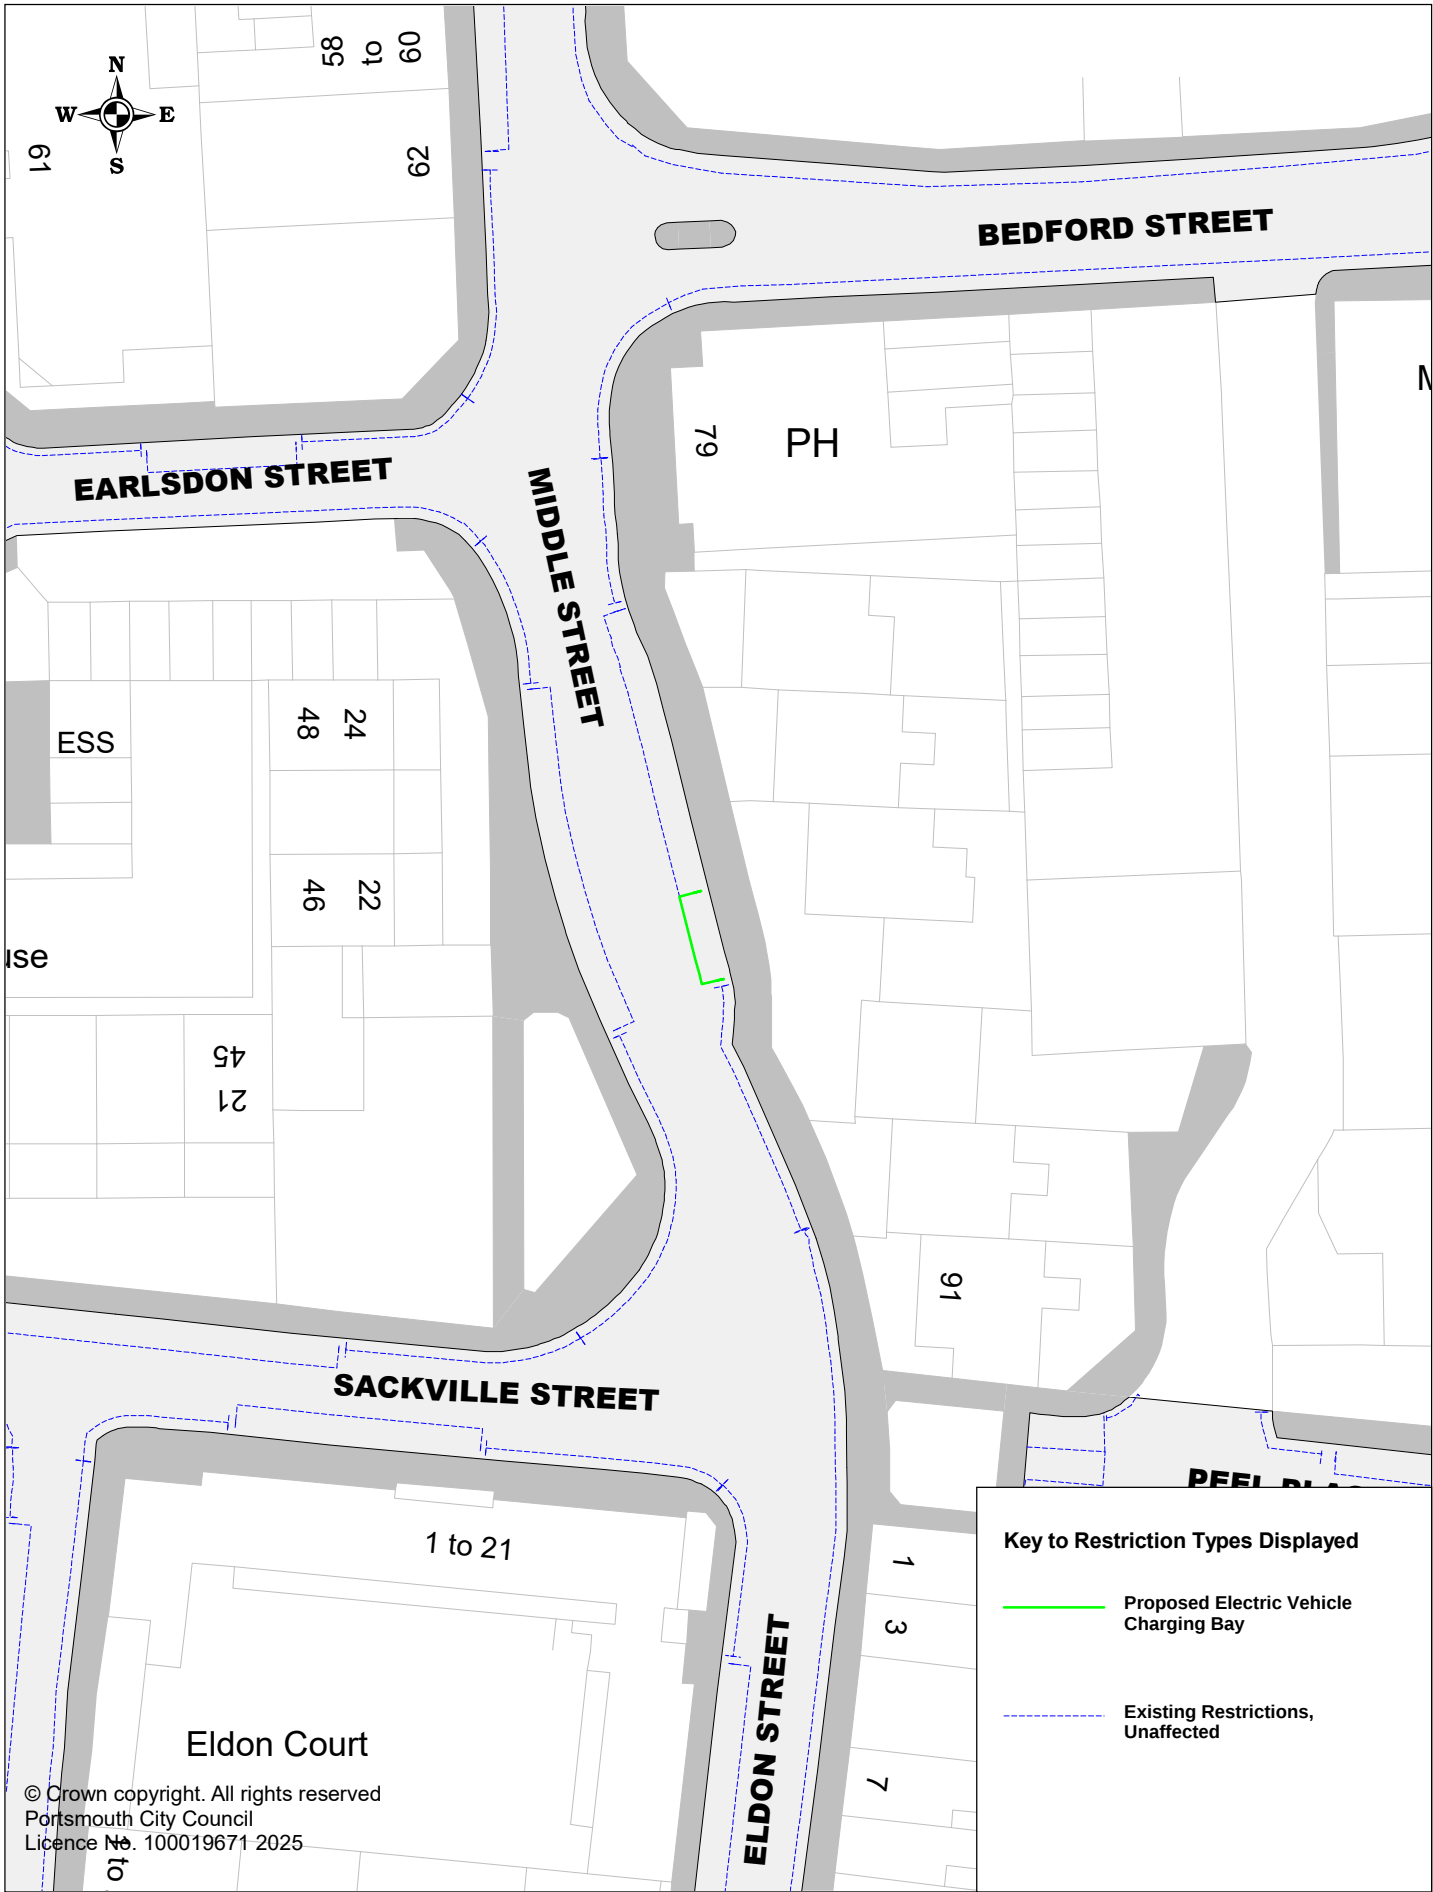

© Crown copyright. All rights reserved
Portsmouth City Council
Licence No. 100019671 2025



Portsmouth
CITY COUNCIL

Proposed Electric Vehicle Charging Bays


P3STT088 Middle Street

SCALE	1 : 500
DATE	11/02/2025
DRAWING No.	P3STT088
DRAWN BY	Buchanan Consultants



Proposed Electric Vehicle Charging Bays
P3STT227 Playfair Road

SCALE	1 : 500
DATE	03/03/2025
DRAWING No.	P3STT227
DRAWN BY	Buchanan Consultants

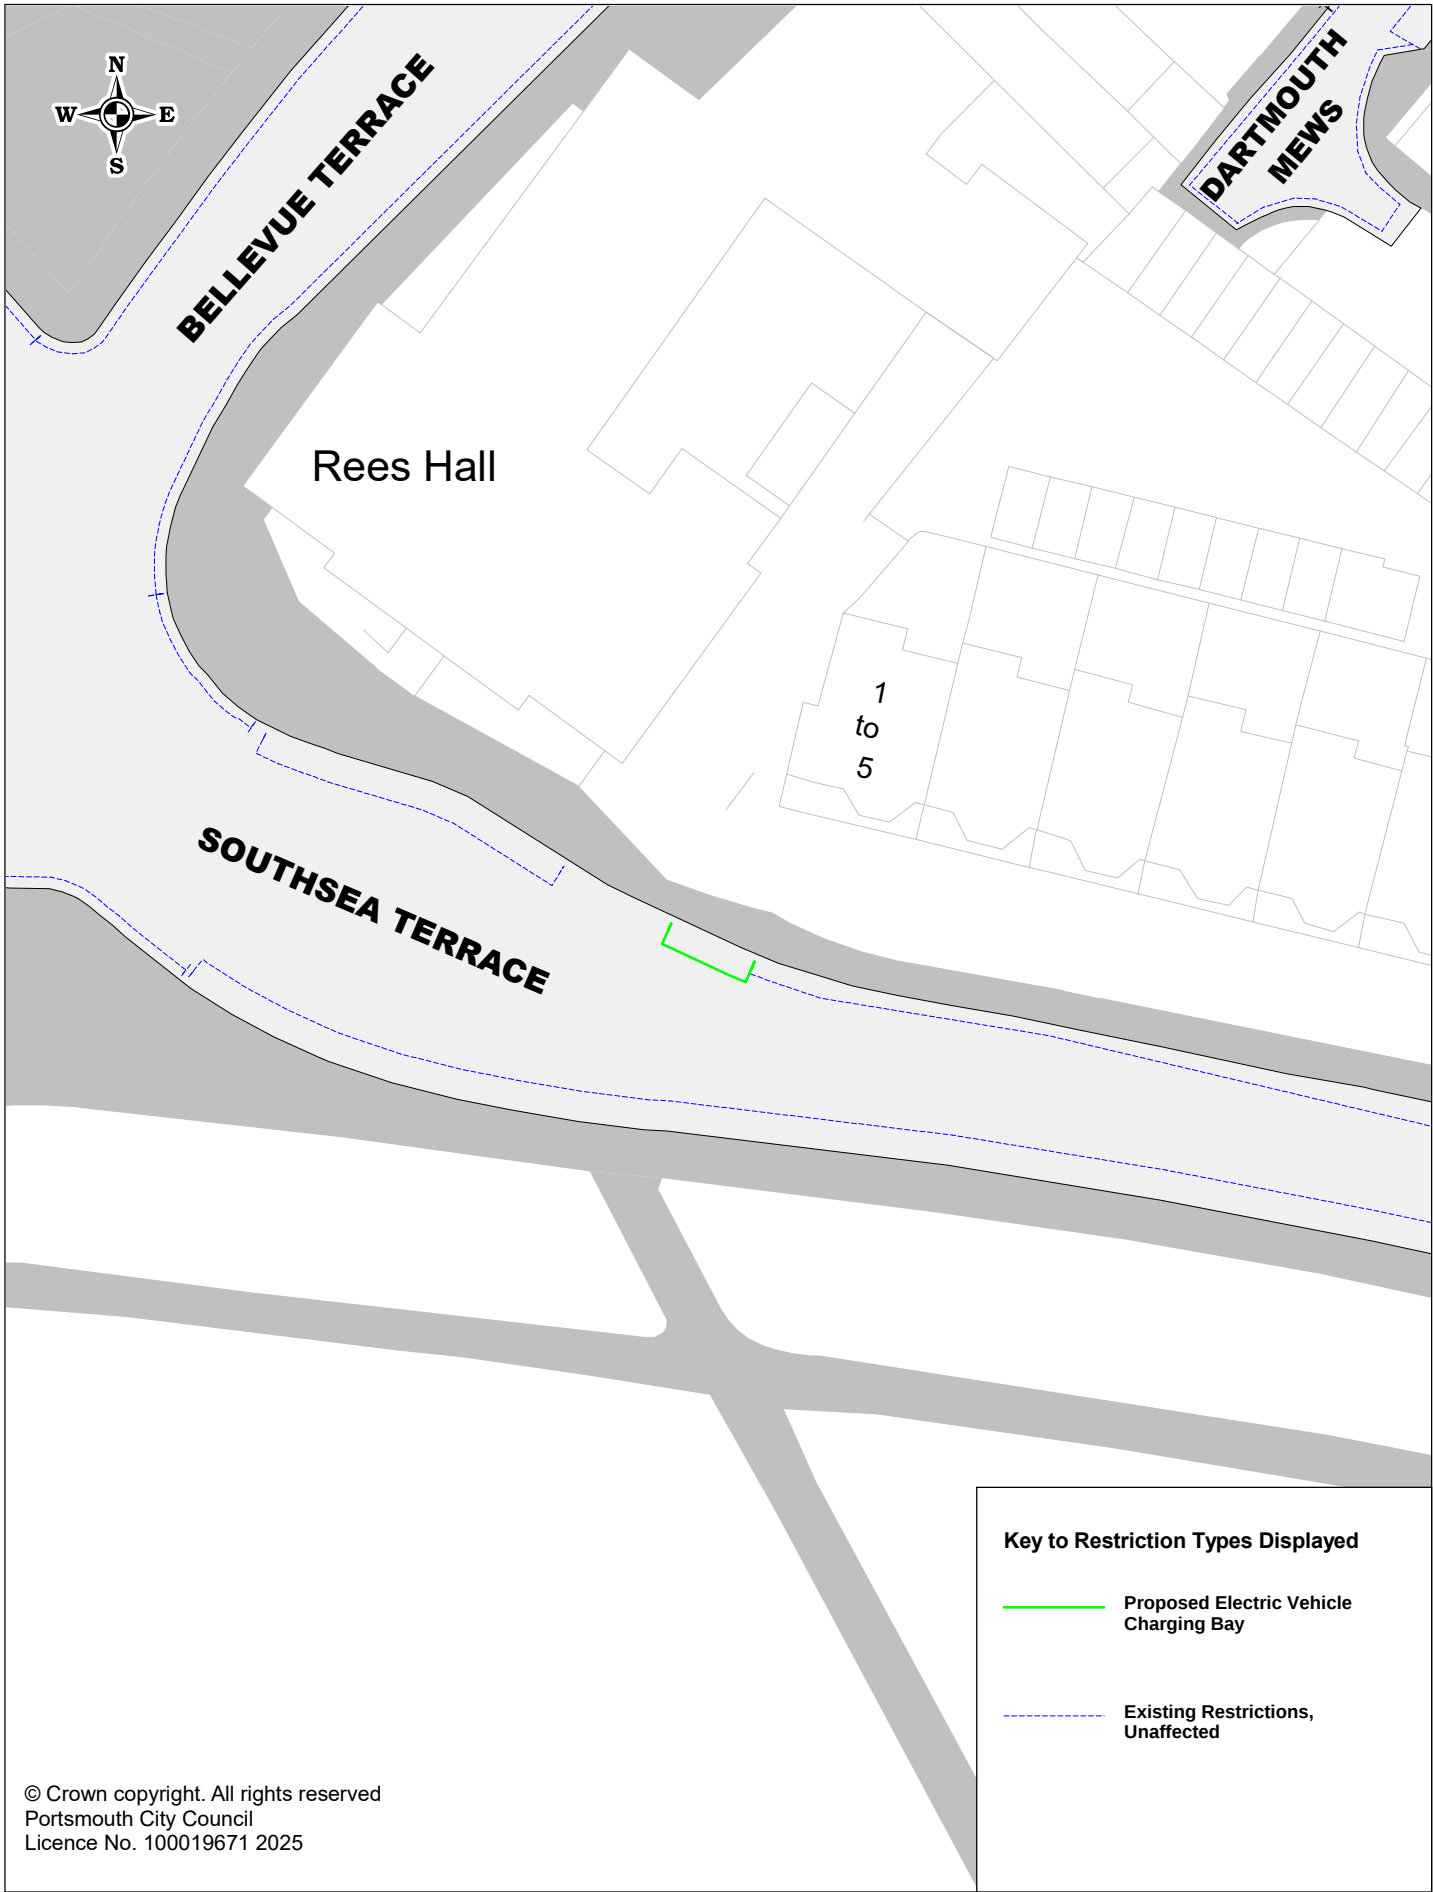

© Crown copyright. All rights reserved
Portsmouth City Council
Licence No. 100019671 2025

Key to Restriction Types Displayed

- Proposed Electric Vehicle Charging Bay
- Existing Restrictions, Unaffected




Portsmouth
CITY COUNCIL

Proposed Electric Vehicle Charging Bays

P3STT257 Southsea Terrace

SCALE	1 : 500
DATE	11/02/2025
DRAWING No.	P3STT257
DRAWN BY	Buchanan Consultants

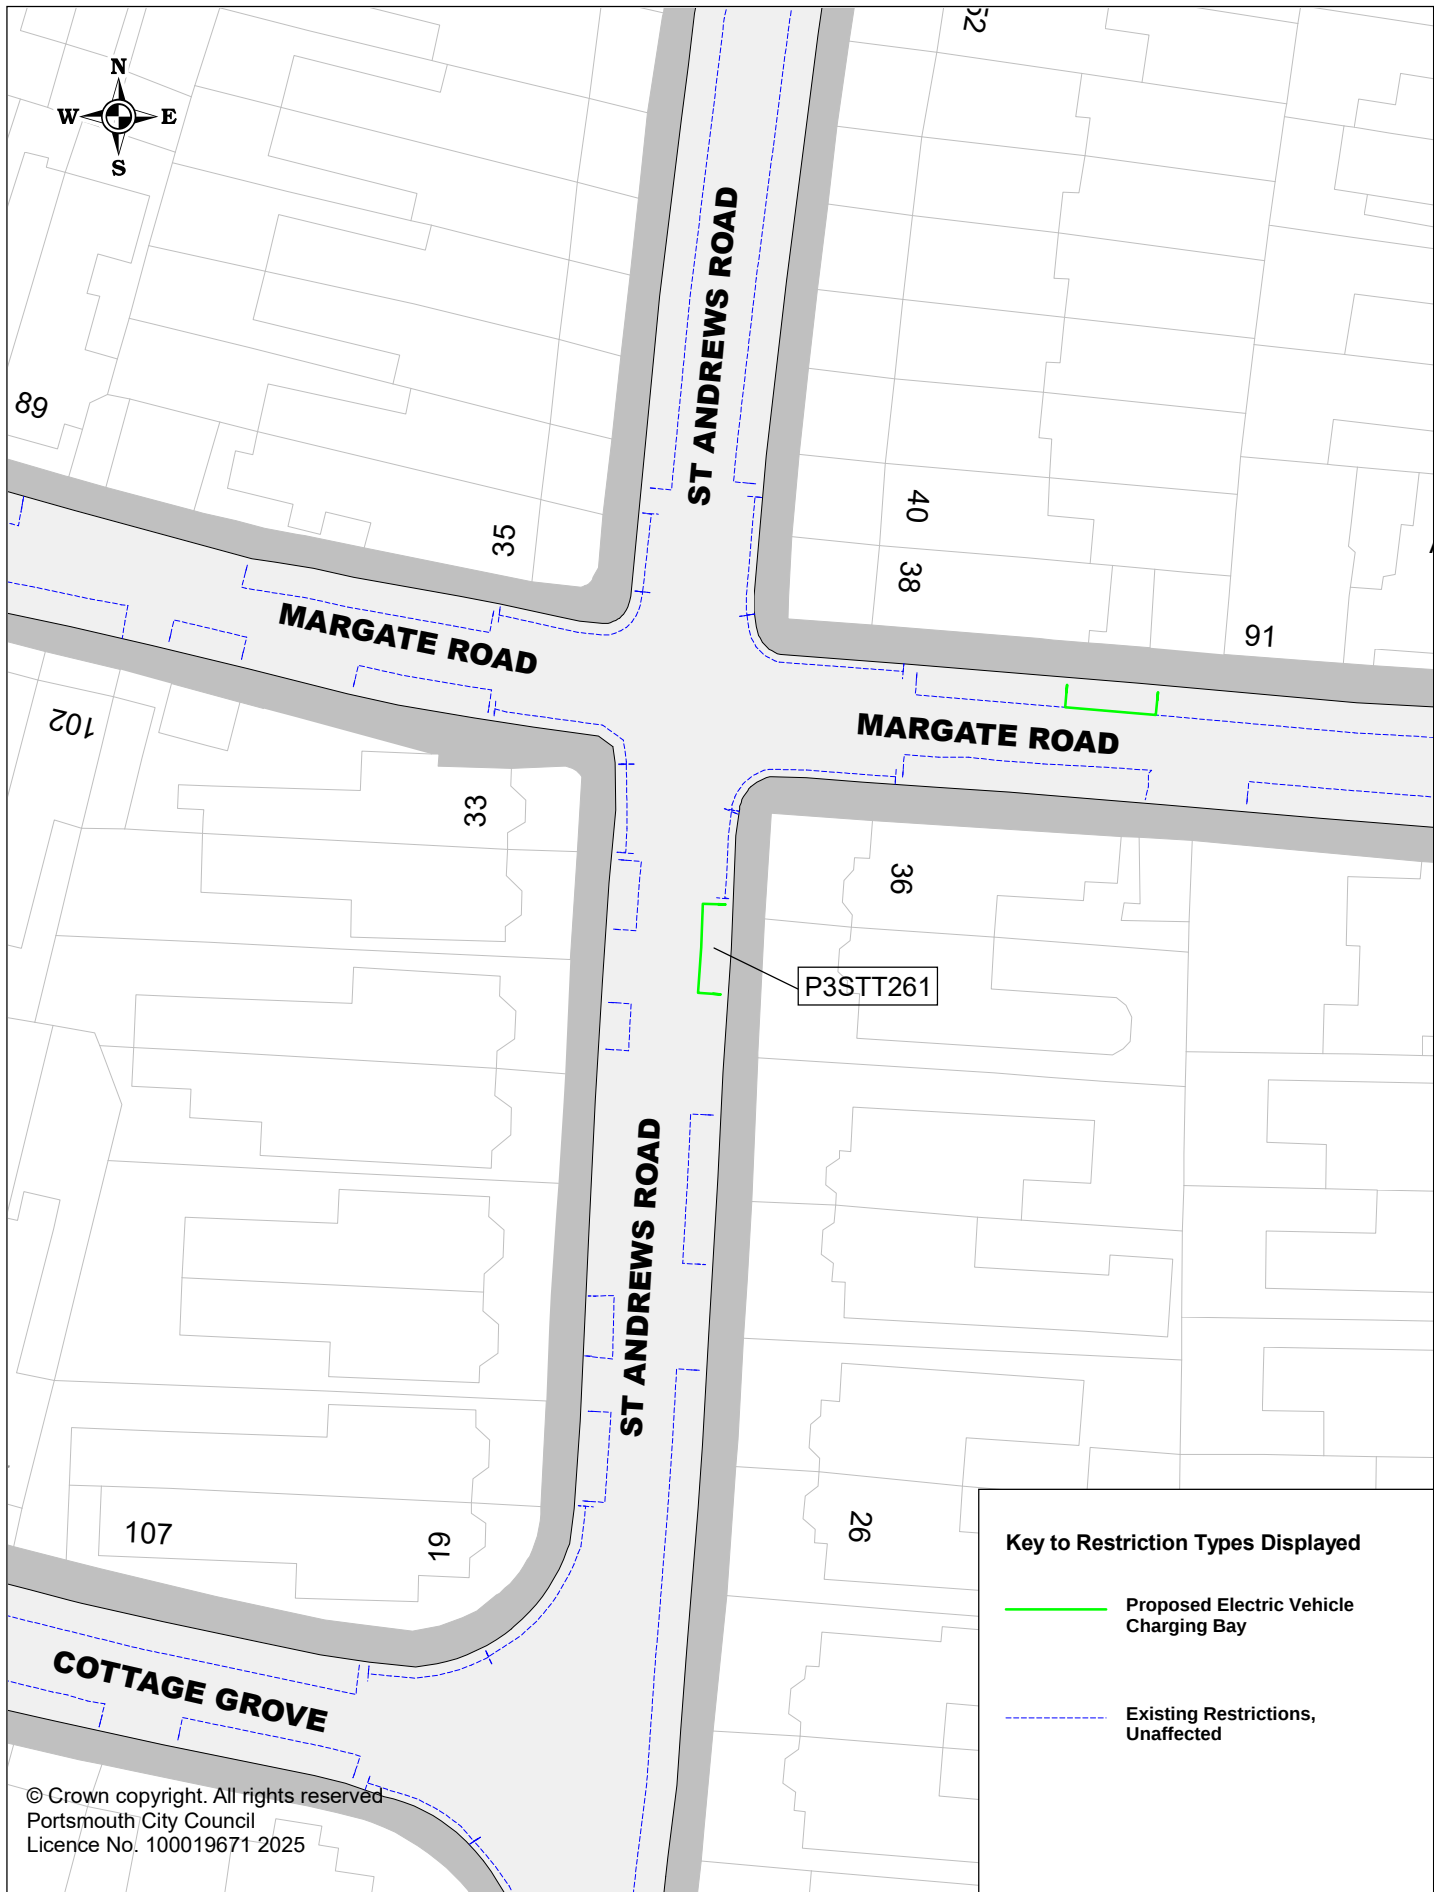

Proposed Electric Vehicle Charging Bays

P3STT261 St Andrews Road

SCALE	1 : 500
DATE	11/02/2025
DRAWING No.	P3STT261
DRAWN BY	Buchanan Consultants



Portsmouth
CITY COUNCIL

Proposed Electric Vehicle Charging Bays

P3STT268 St Davids Road

SCALE	1 : 500
DATE	11/02/2025
DRAWING No.	P3STT268
DRAWN BY	Buchanan Consultants



Portsmouth
CITY COUNCIL

Proposed Electric Vehicle Charging Bays
P3STT305 Waterloo Street

SCALE	1 : 500
DATE	11/02/2025
DRAWING No.	P3STT305
DRAWN BY	Buchanan Consultants