


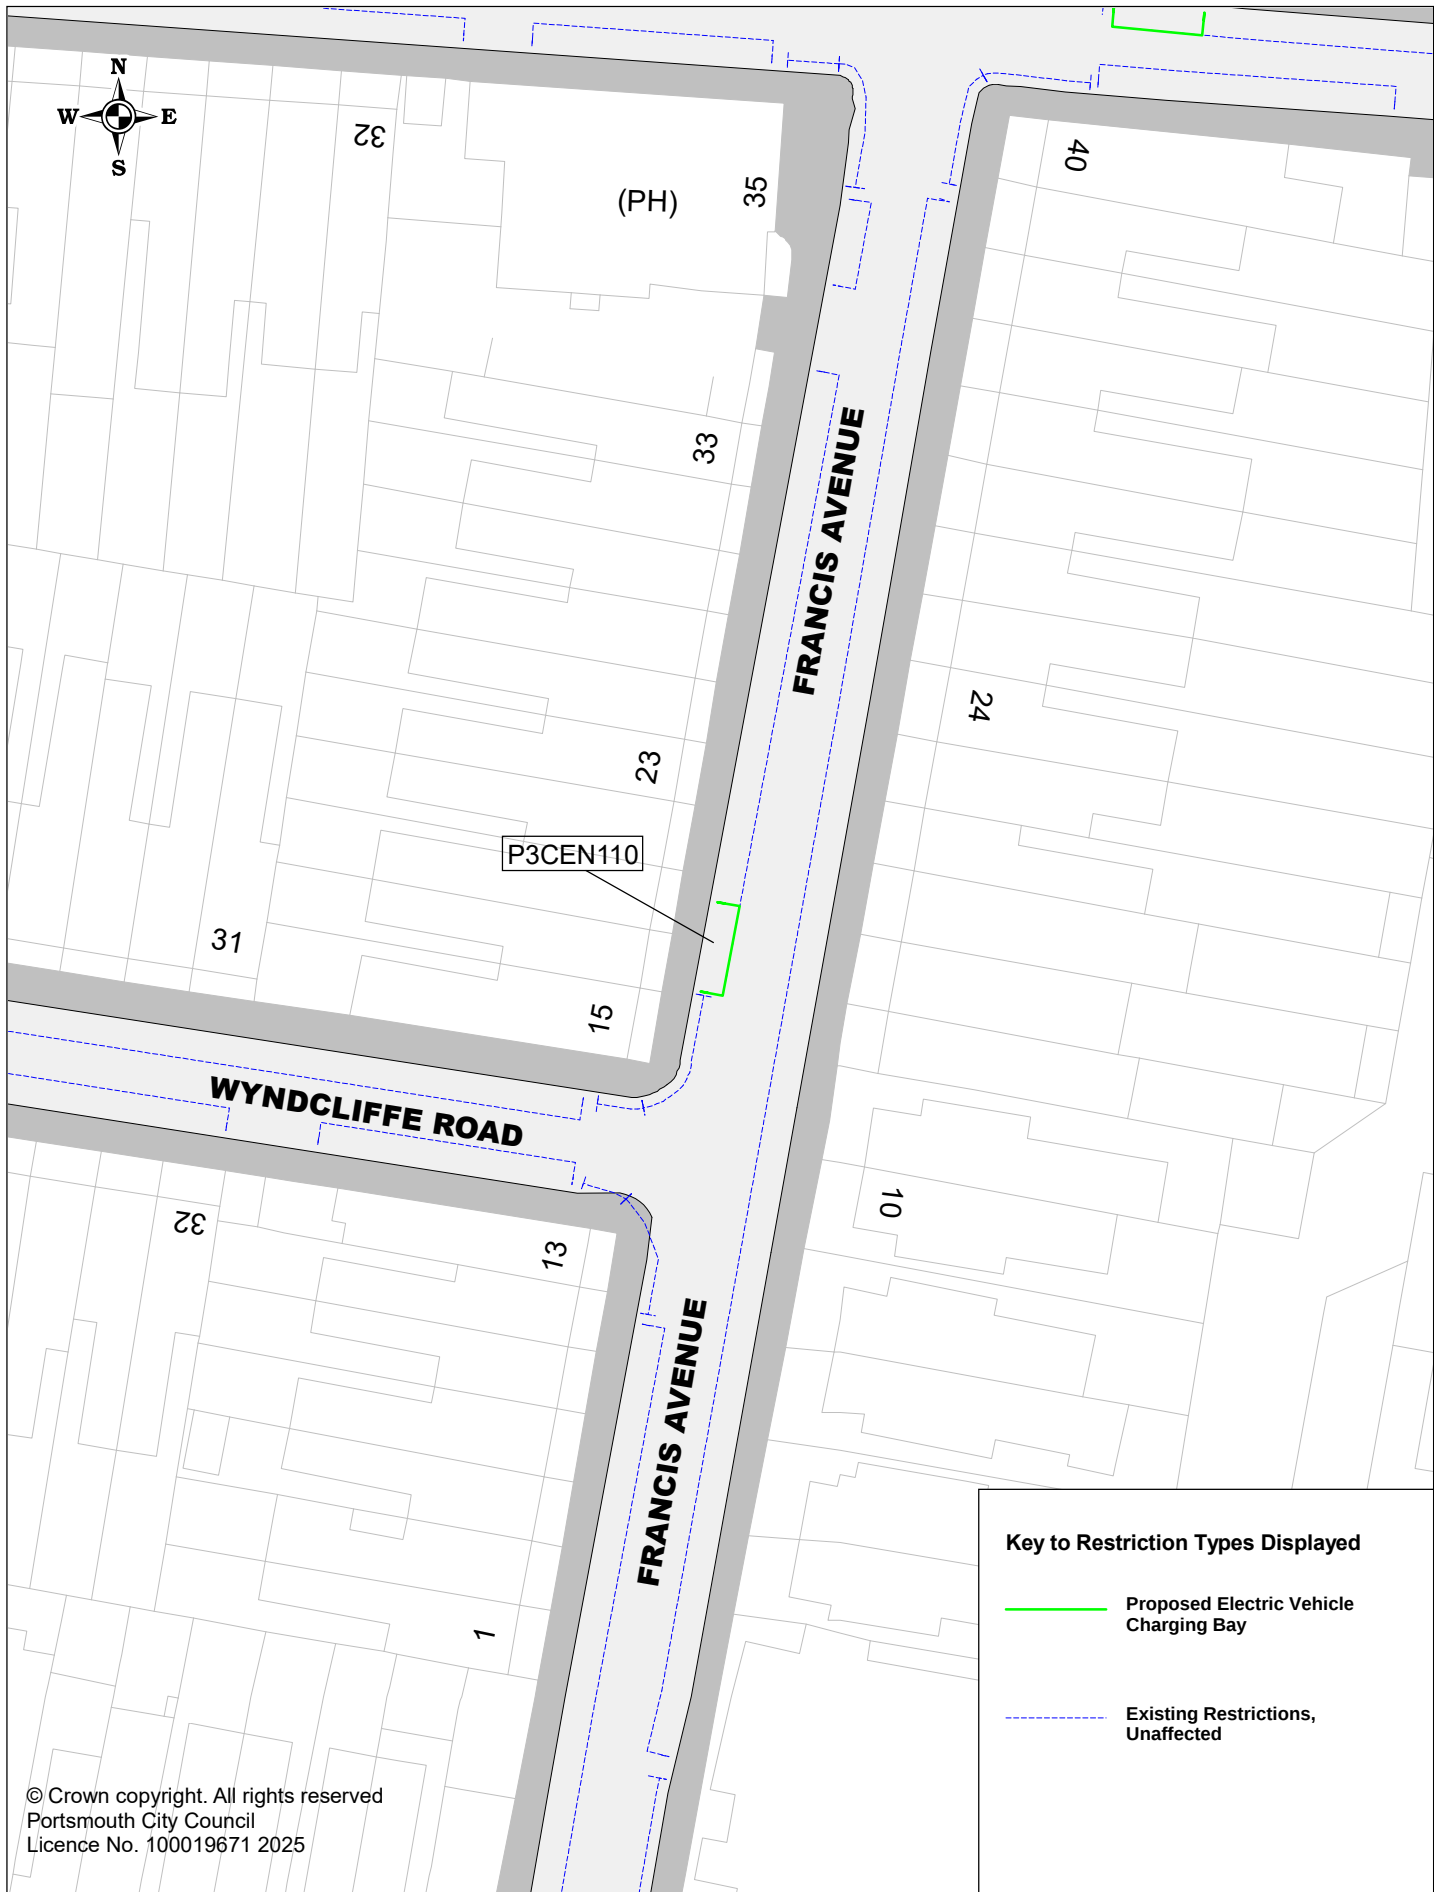

Portsmouth
CITY COUNCIL

Proposed Electric Vehicle Charging Bays

P3CEN110 Francis Avenue

SCALE	1 : 500
DATE	02/04/2025
DRAWING No.	P3CEN110
DRAWN BY	Buchanan Consultants



Proposed Electric Vehicle Charging Bays


P3CEN026 Bramshott Road

SCALE	1 : 500
DATE	02/04/2025
DRAWING No.	P3CEN026
DRAWN BY	Buchanan Consultants



Proposed Electric Vehicle Charging Bays
 P3CEN321 Bramshott Road

SCALE	1 : 500
DATE	04/04/2025
DRAWING No.	P3CEN321
DRAWN BY	Buchanan Consultants

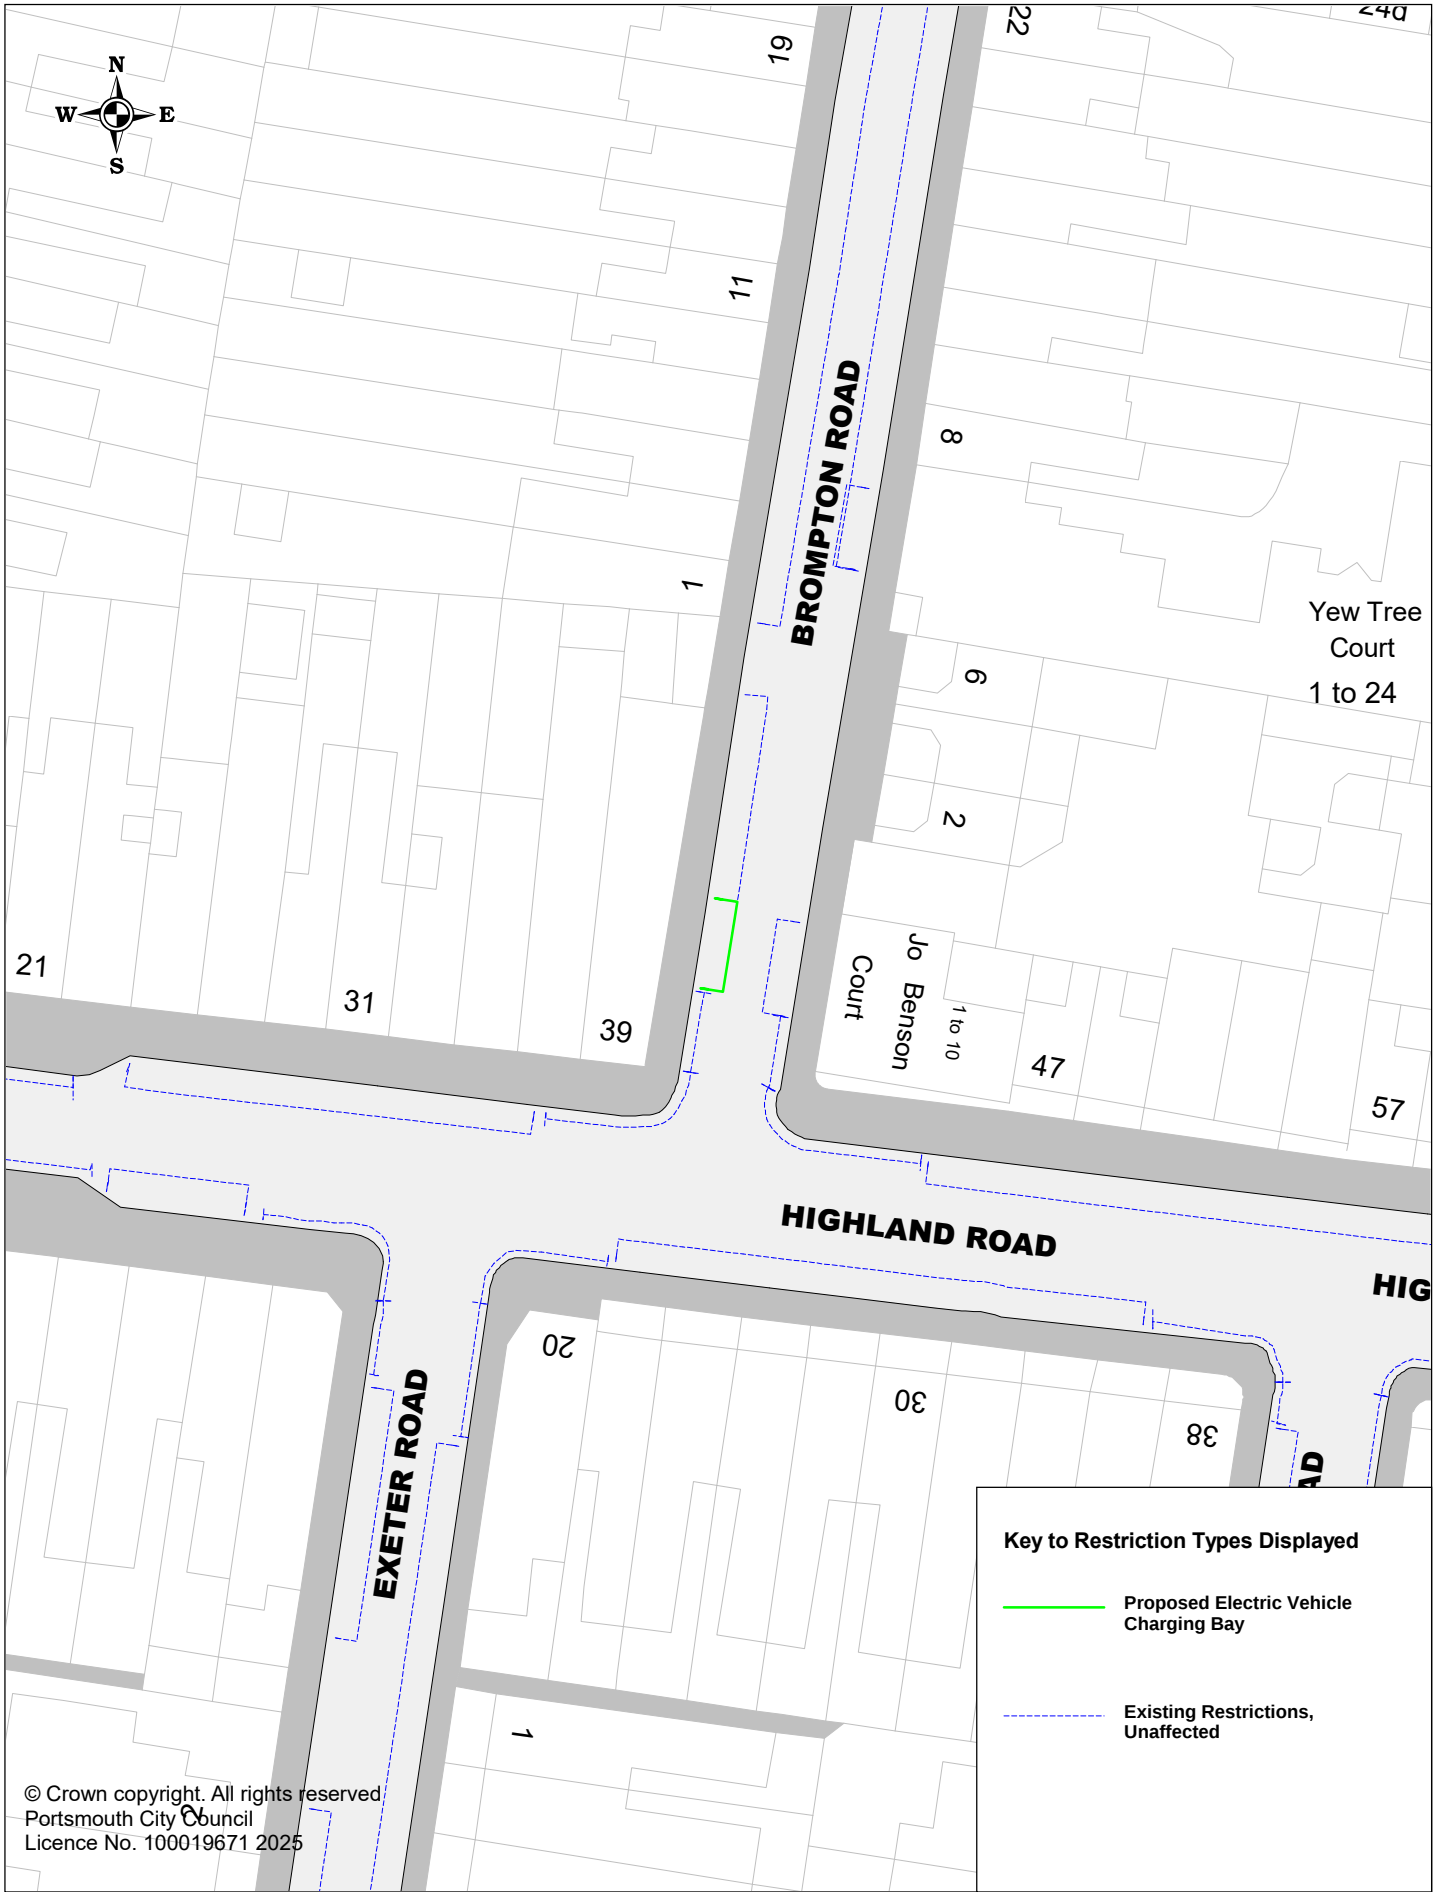

© Crown copyright. All rights reserved
Portsmouth City Council
Licence No. 100019671 2025

Key to Restriction Types Displayed

-  Proposed Electric Vehicle Charging Bay
-  Existing Restrictions, Unaffected




Portsmouth
CITY COUNCIL

Proposed Electric Vehicle Charging Bays

P3CEN028 Brompton Road

SCALE	1 : 500
DATE	02/04/2025
DRAWING No.	P3CEN028
DRAWN BY	Buchanan Consultants

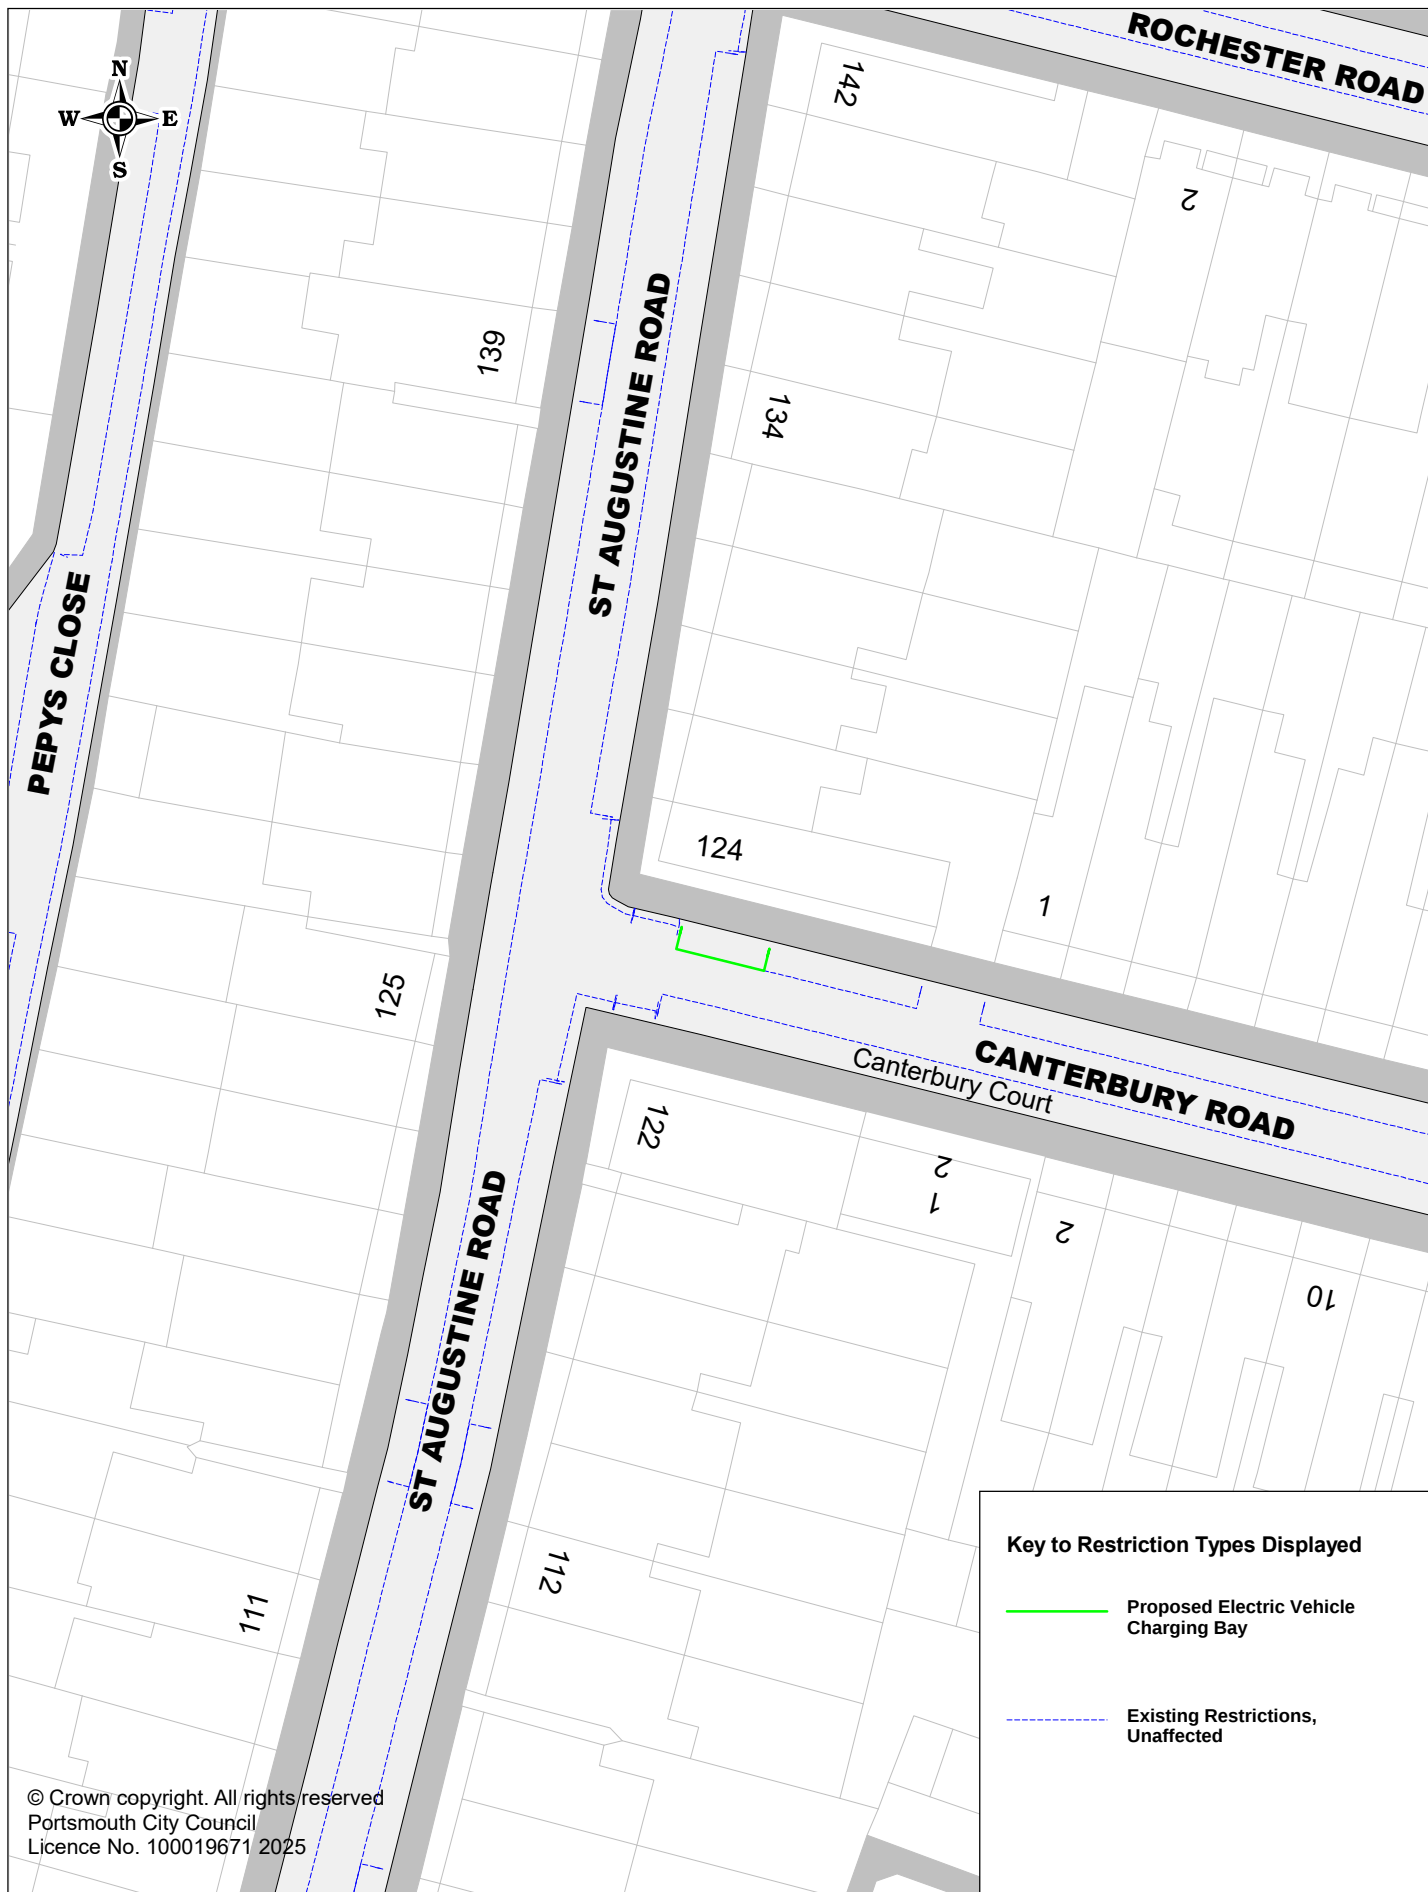


Portsmouth
CITY COUNCIL

Proposed Electric Vehicle Charging Bays

P3CEN322 Canterbury Road

SCALE	1 : 500
DATE	04/04/2025
DRAWING No.	P3CEN322
DRAWN BY	Buchanan Consultants

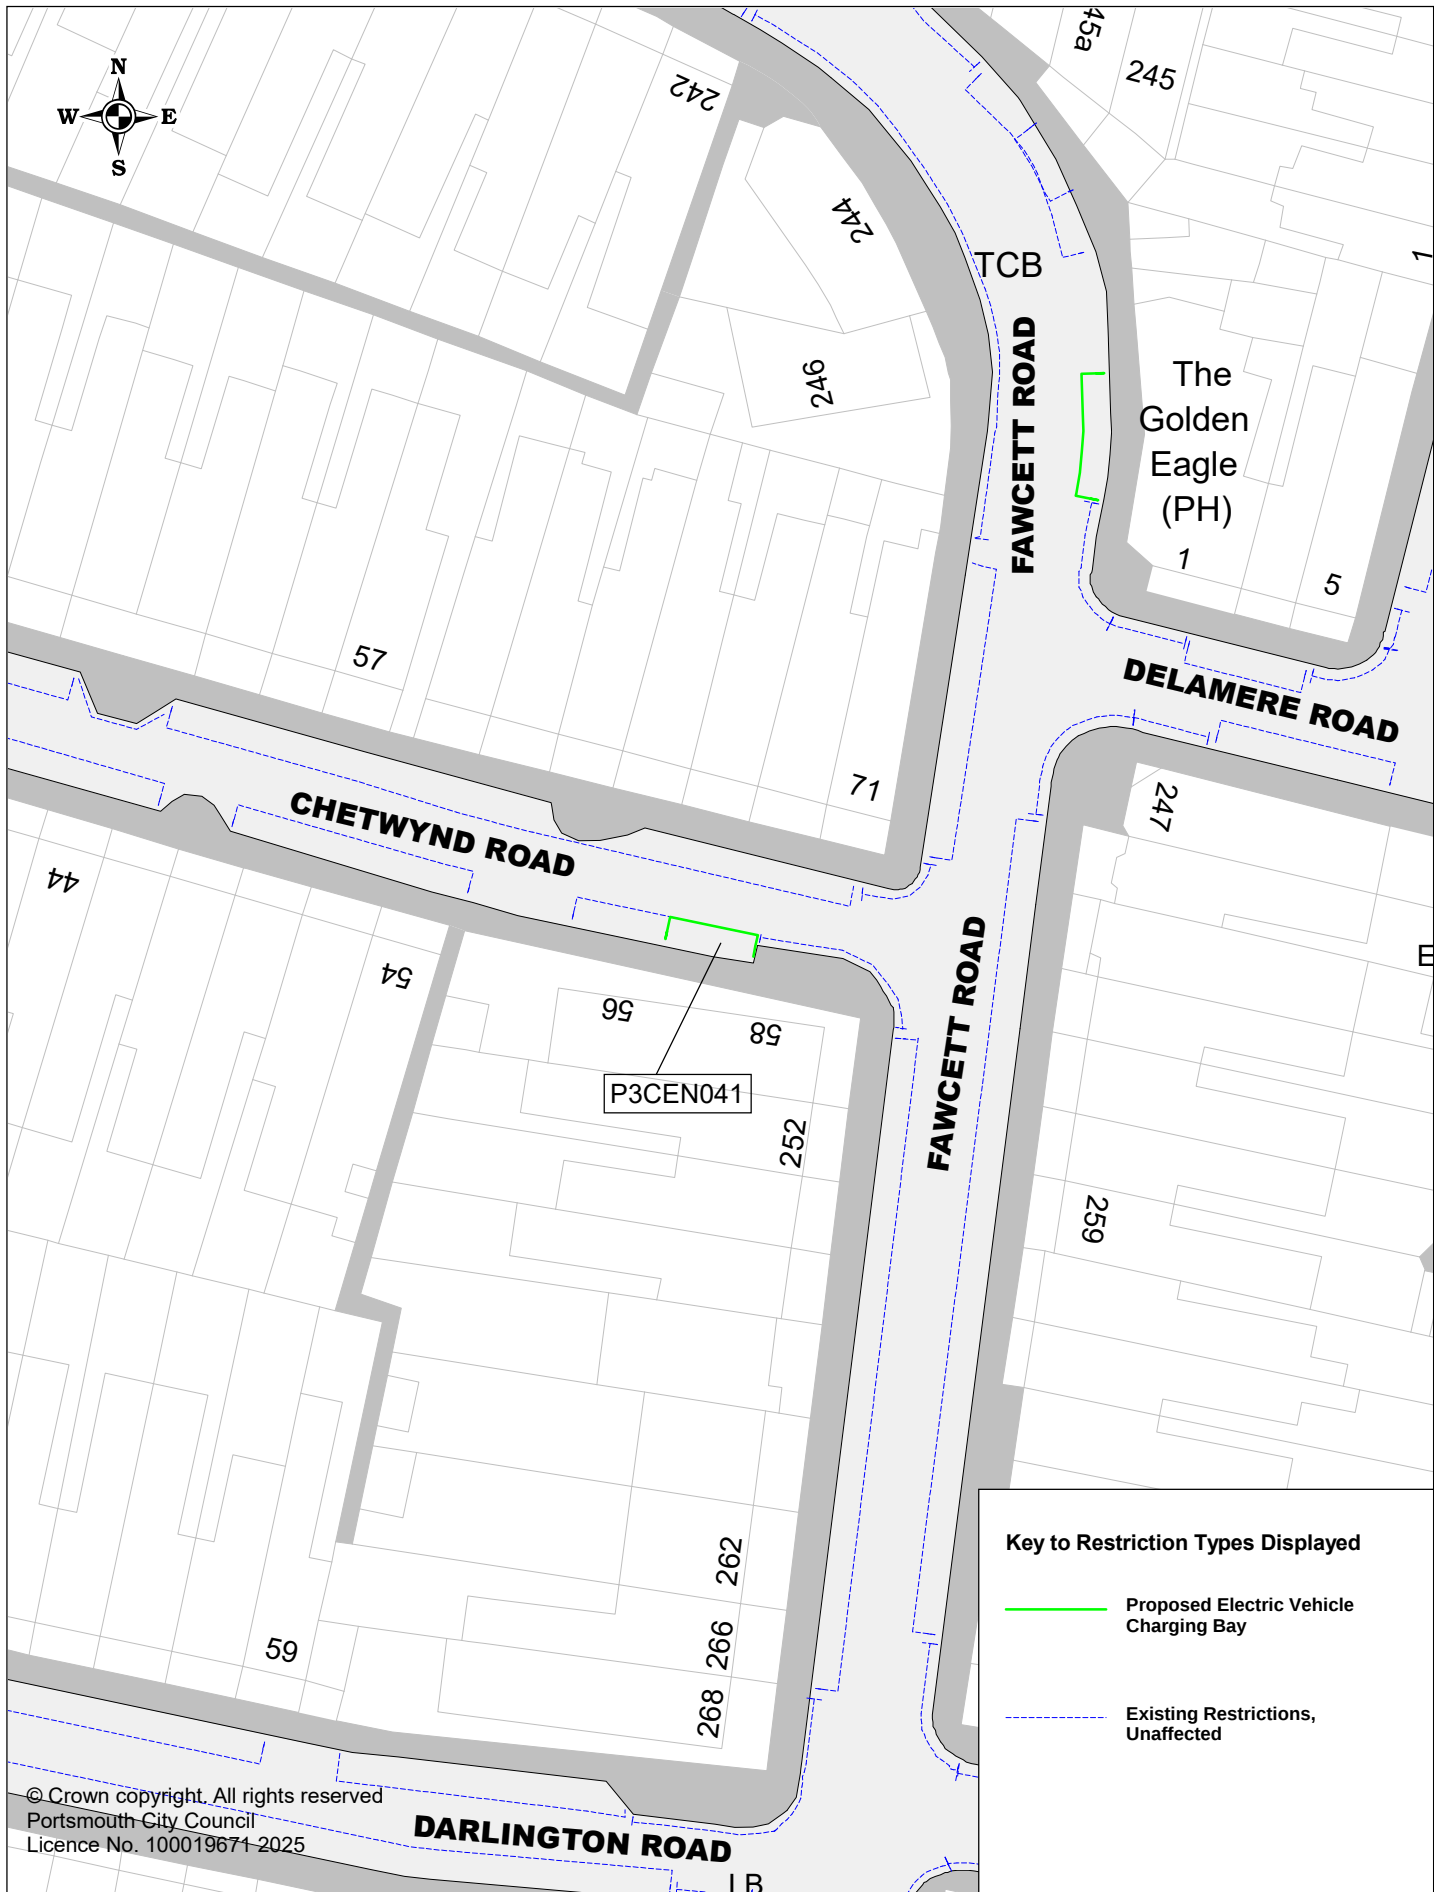


Portsmouth
CITY COUNCIL

Proposed Electric Vehicle Charging Bays

P3CEN041 Chetwynd Road

SCALE	1 : 500
DATE	07/07/2025
DRAWING No.	P3CEN041
DRAWN BY	Buchanan Consultants

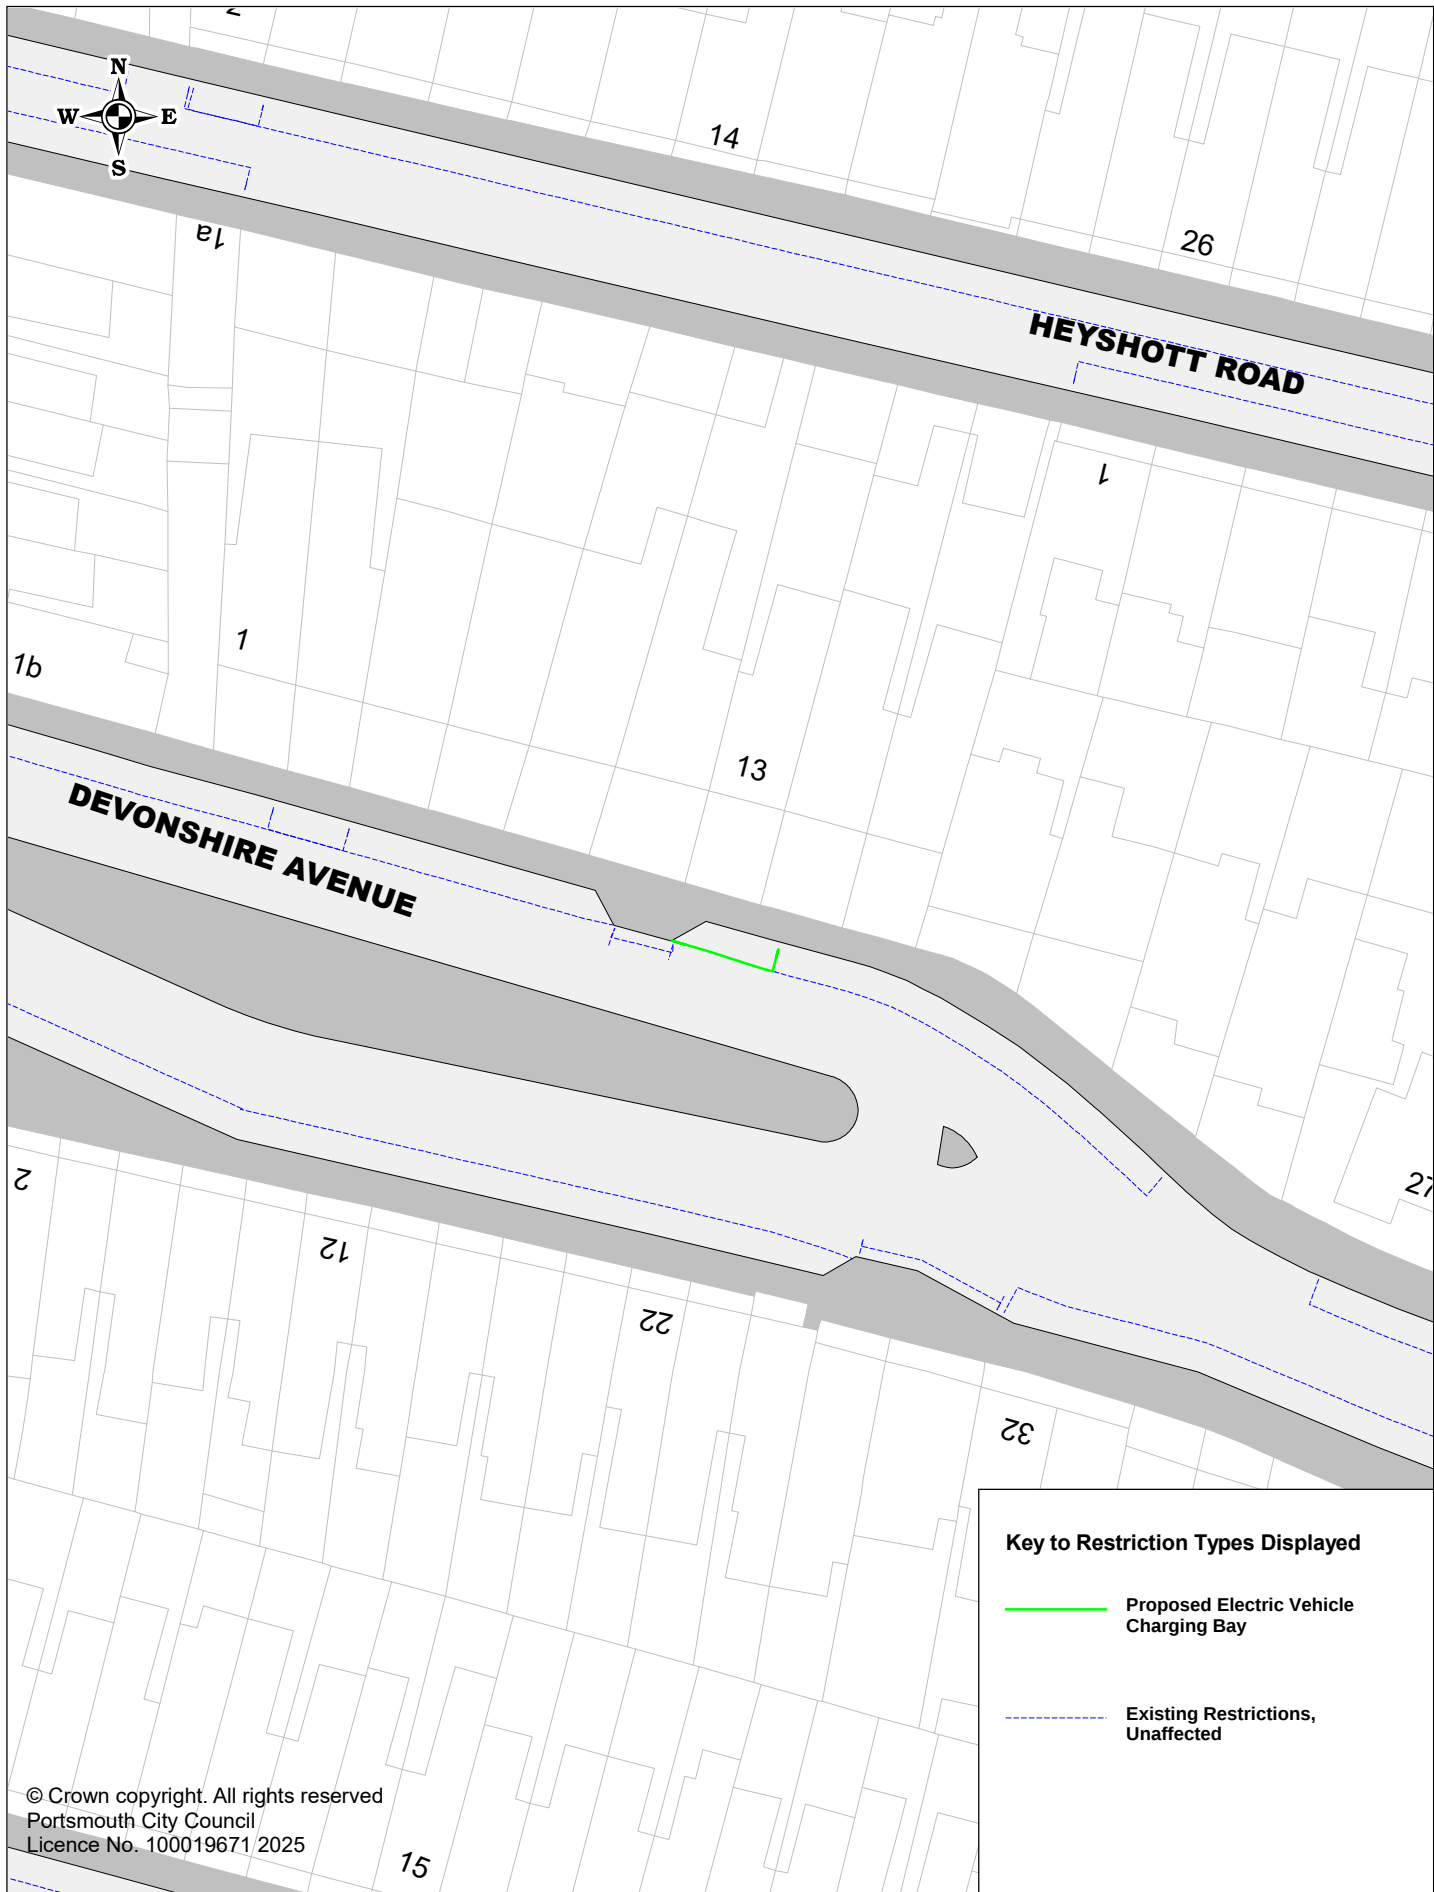

Proposed Electric Vehicle Charging Bays

P3CEN071 Devonshire Avenue

SCALE	1 : 500
DATE	02/04/2025
DRAWING No.	P3CEN071
DRAWN BY	Buchanan Consultants



Proposed Electric Vehicle Charging Bays

P3CEN089 Empshott Road


SCALE	1 : 500
DATE	09/07/2025
DRAWING No.	P3CEN089
DRAWN BY	Buchanan Consultants



Portsmouth
CITY COUNCIL

Proposed Electric Vehicle Charging Bays
P3CEN094 Esslemont Road

SCALE	1 : 500
DATE	02/04/2025
DRAWING No.	P3CEN094
DRAWN BY	Buchanan Consultants

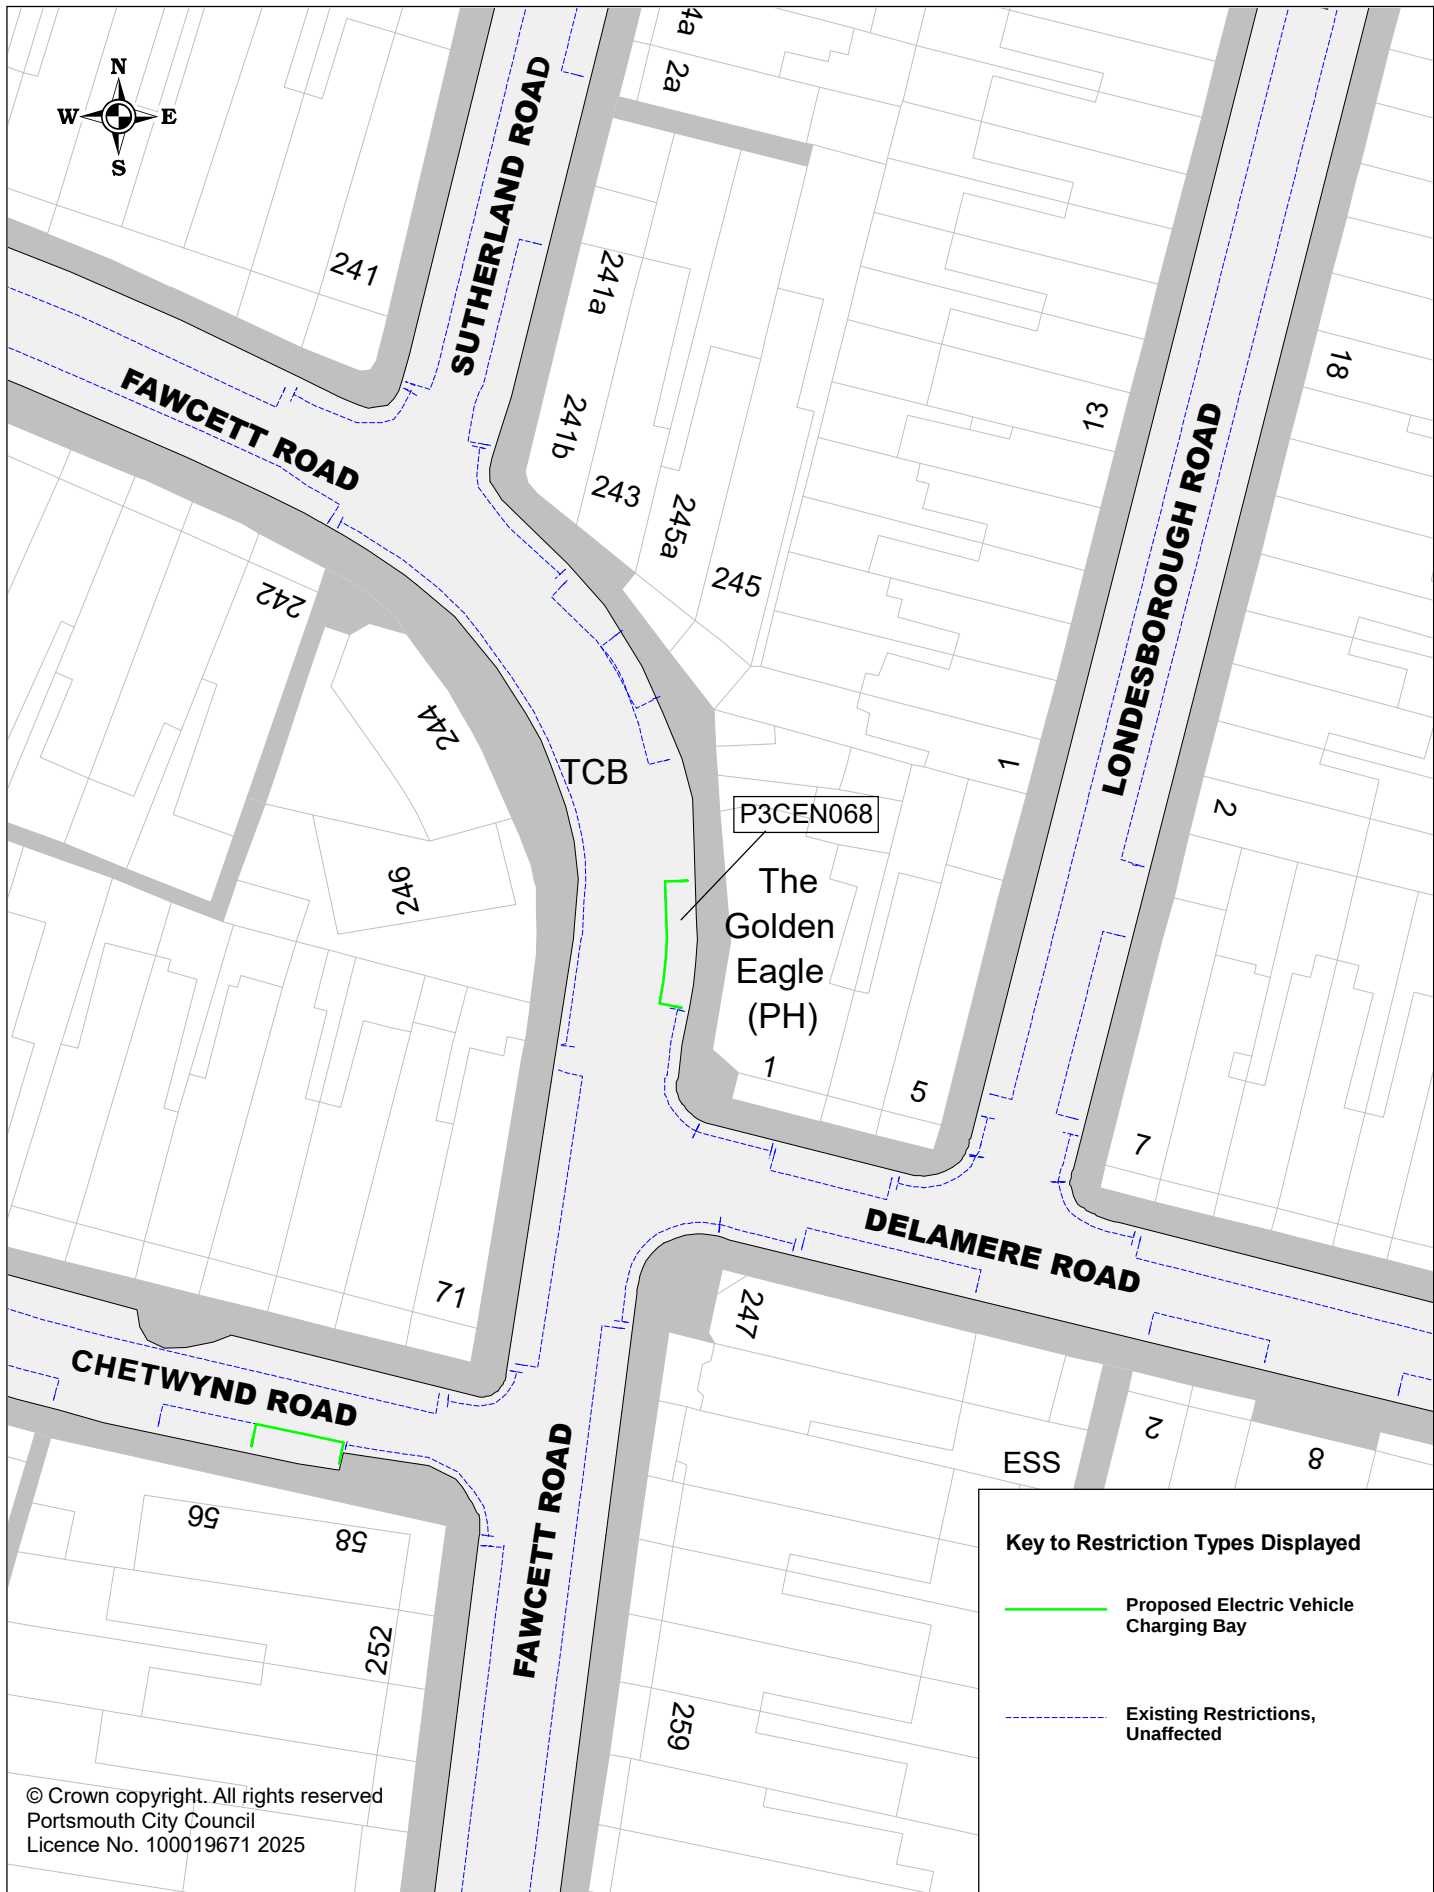

© Crown copyright. All rights reserved
Portsmouth City Council
Licence No. 100019671 2025

Key to Restriction Types Displayed

- Proposed Electric Vehicle Charging Bay
- Existing Restrictions, Unaffected




Portsmouth
CITY COUNCIL

Proposed Electric Vehicle Charging Bays

P3CEN068 Fawcett Road

SCALE	1 : 500
DATE	07/07/2025
DRAWING No.	P3CEN068
DRAWN BY	Buchanan Consultants

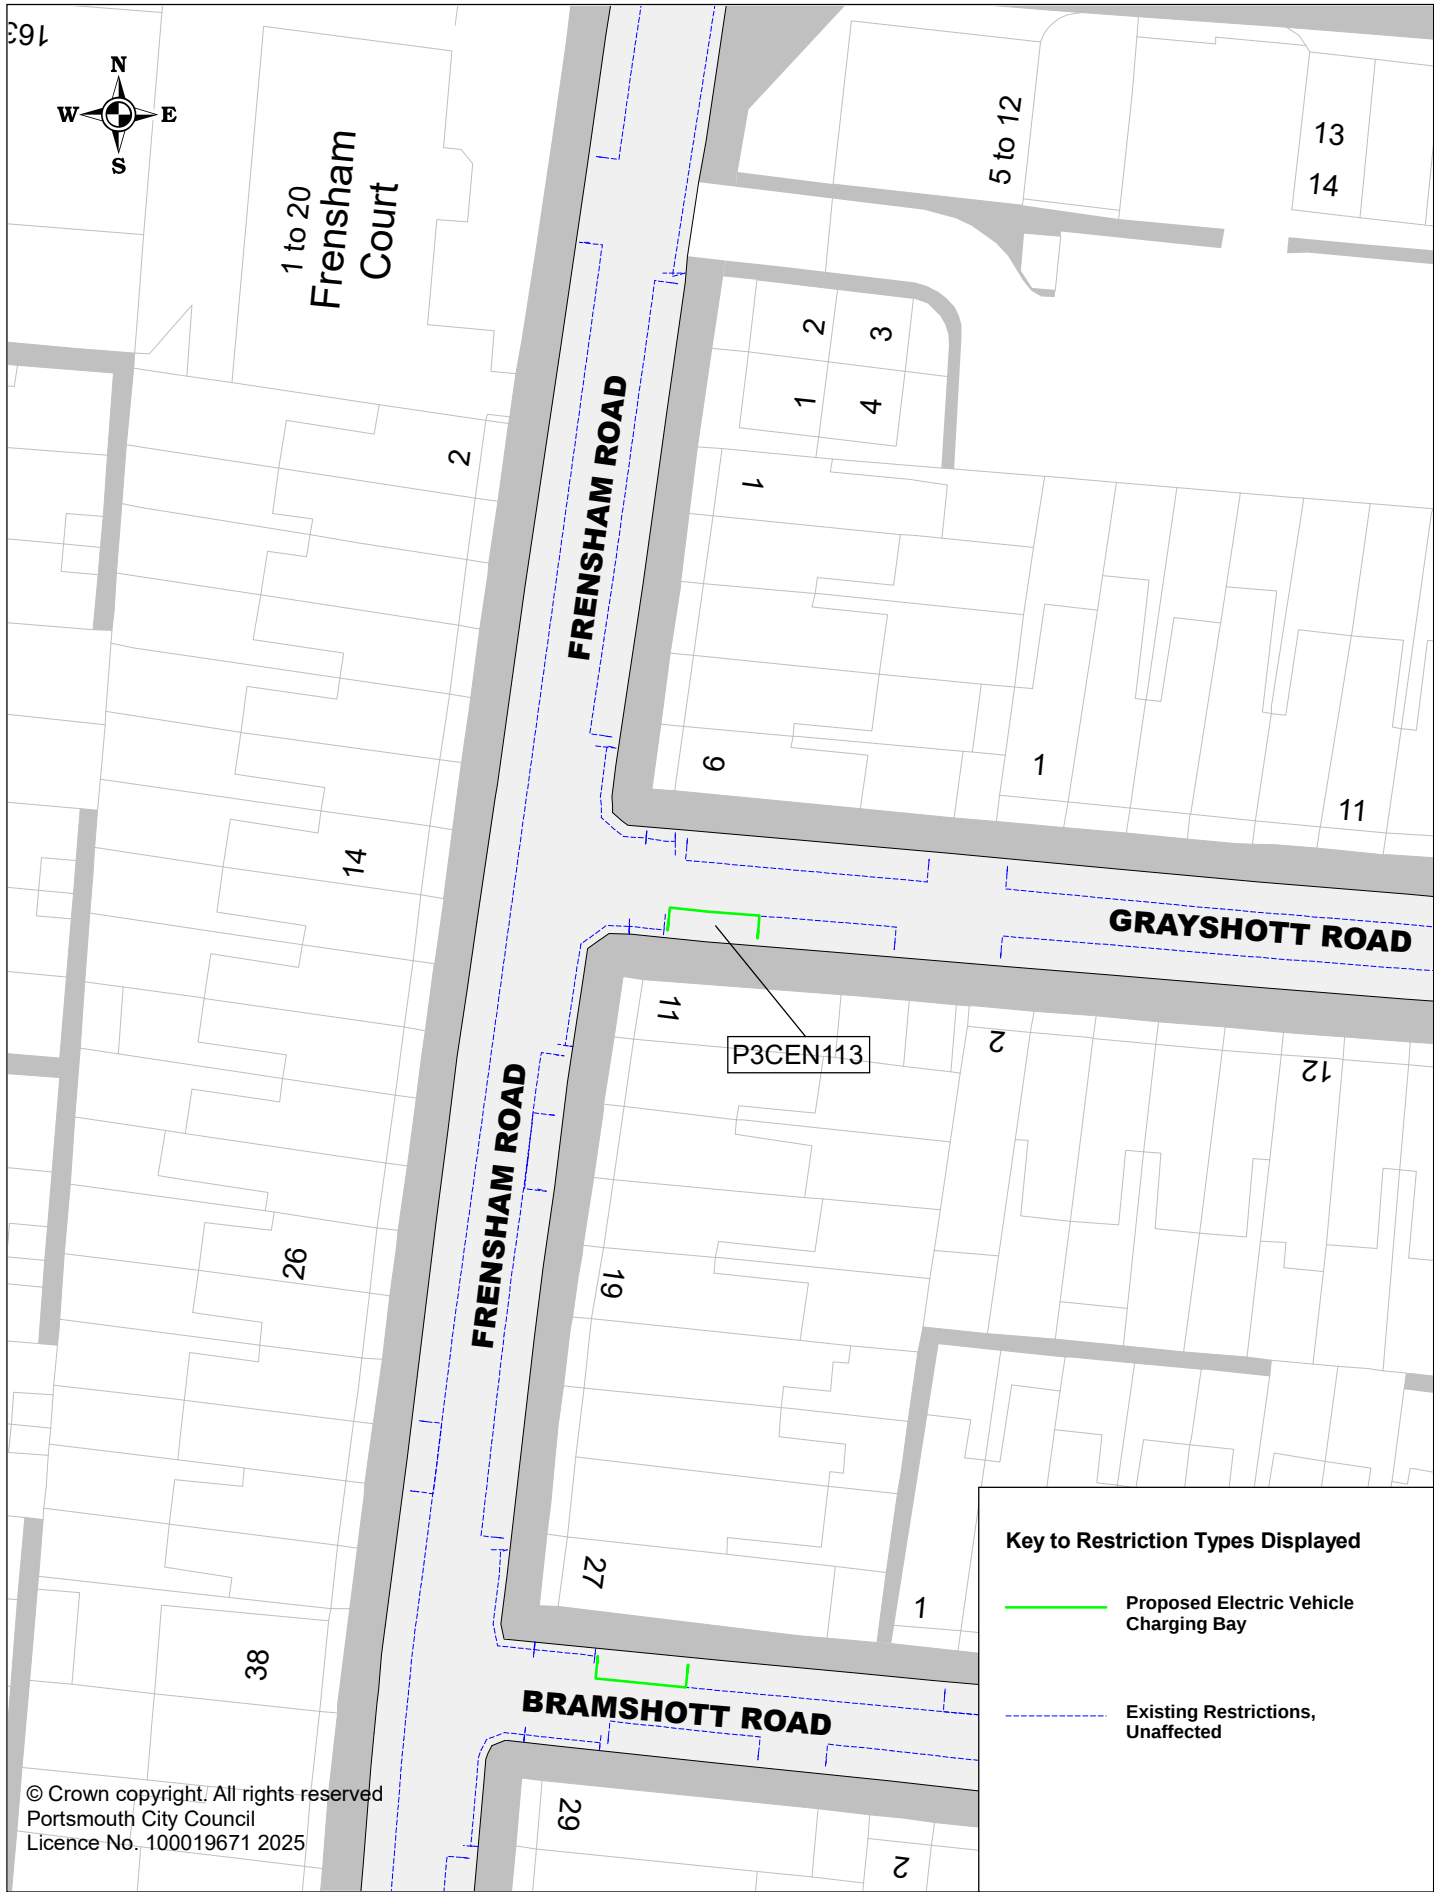

© Crown copyright. All rights reserved
Portsmouth City Council
Licence No. 100019671 2025



Portsmouth
CITY COUNCIL

Proposed Electric Vehicle Charging Bays

P3CEN113 Grayshott Road

SCALE	1 : 500
DATE	03/04/2025
DRAWING No.	P3CEN113
DRAWN BY	Buchanan Consultants



© Crown copyright. All rights reserved
Portsmouth City Council
Licence No. 100010071 2025




Portsmouth
CITY COUNCIL

Proposed Electric Vehicle Charging Bays

P3CEN121 Grayshott Road

SCALE	1 : 500
DATE	17/04/2025
DRAWING No.	P3CEN121
DRAWN BY	Buchanan Consultants

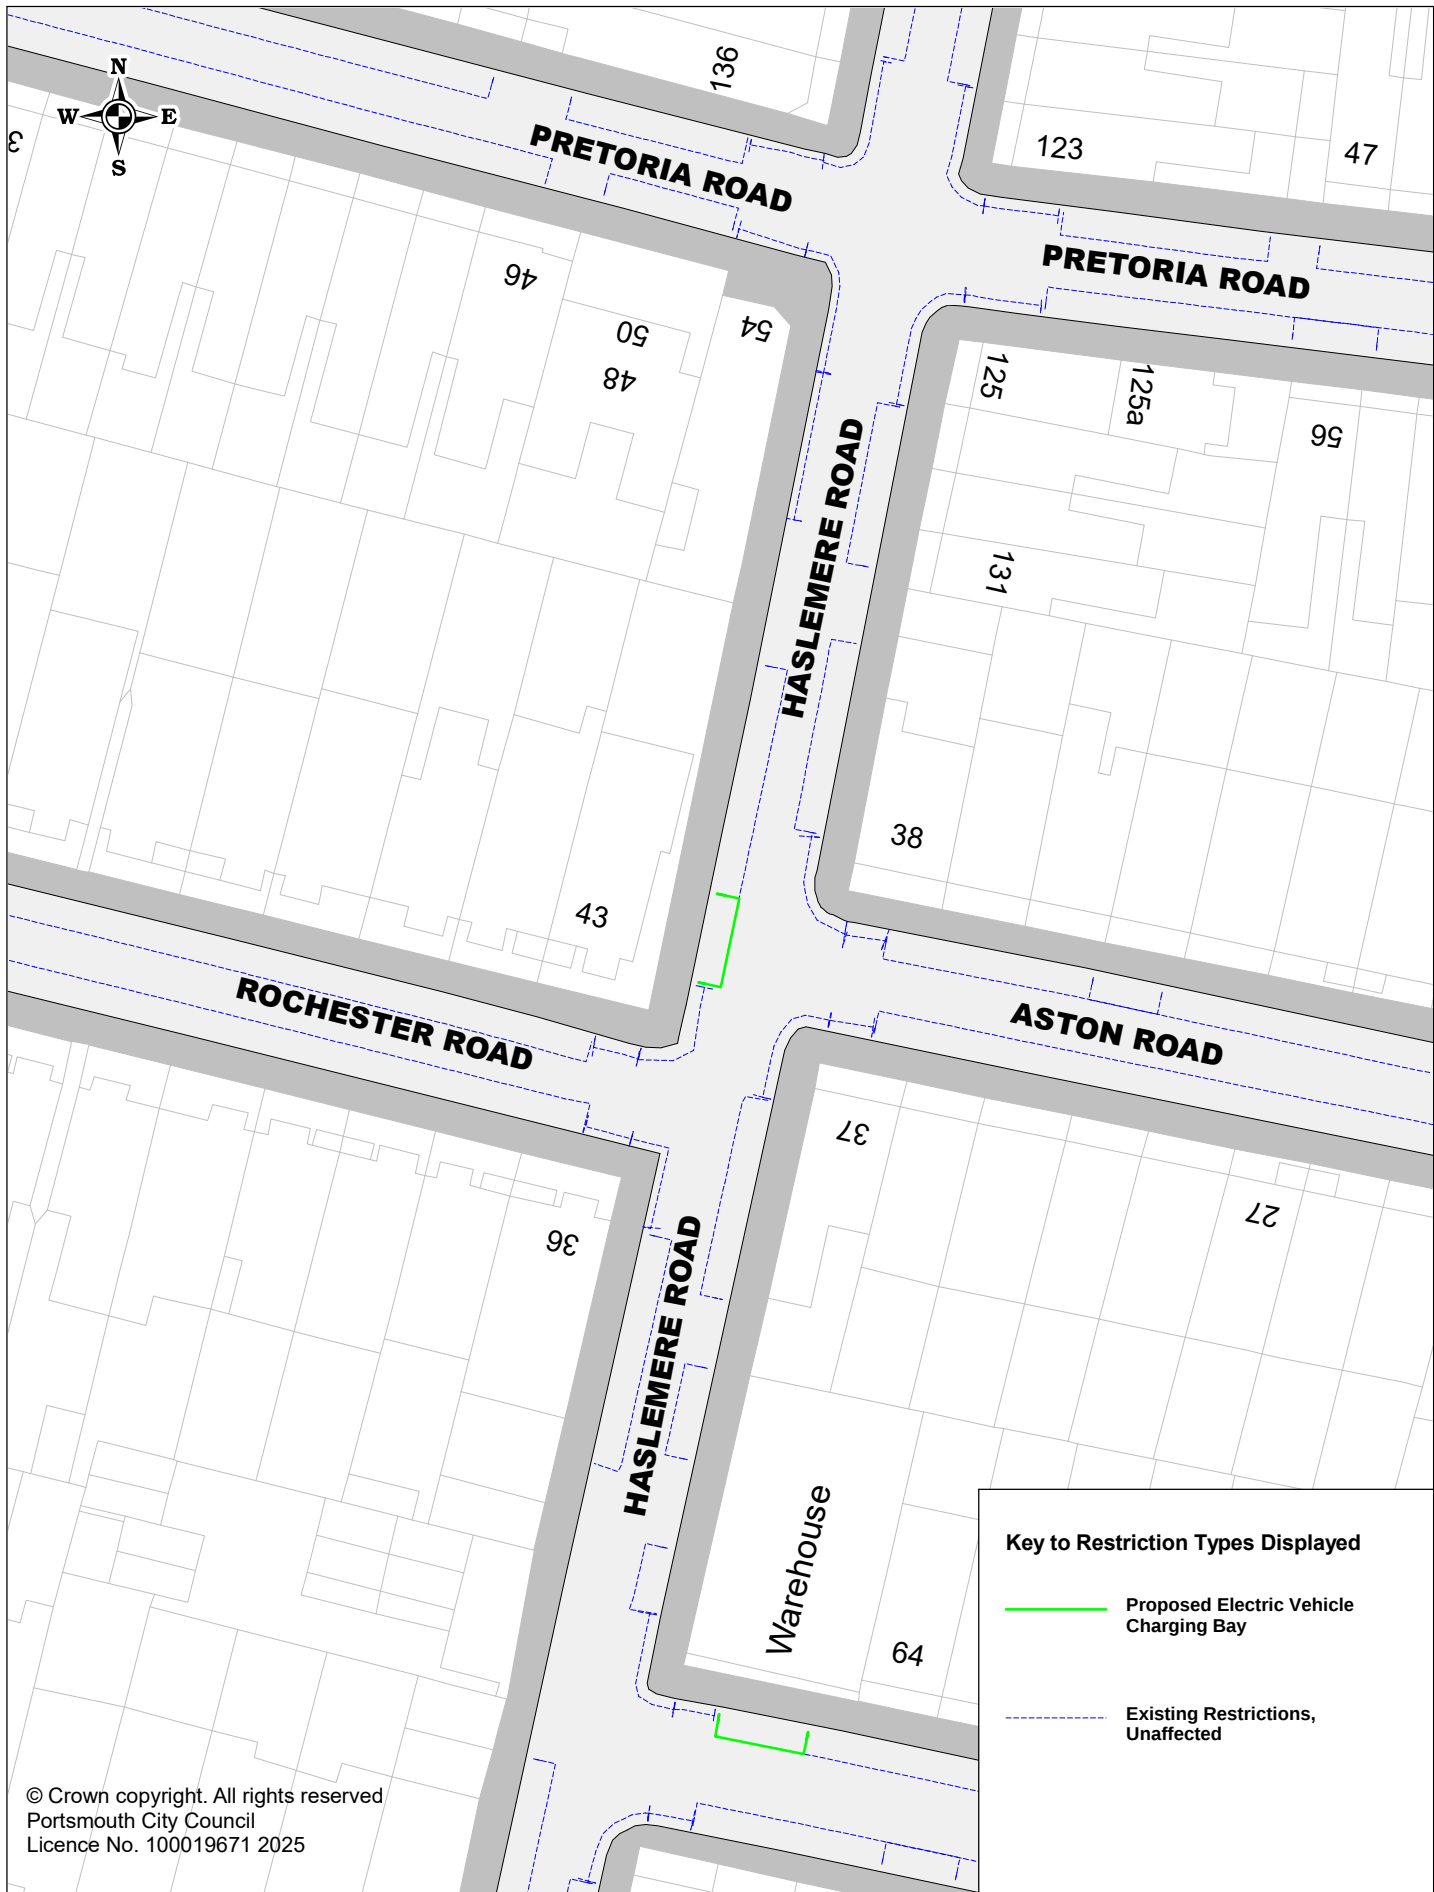


© Crown copyright. All rights reserved
Portsmouth City Council
Licence No. 100019671 2025



Proposed Electric Vehicle Charging Bays
P3CEN246 Haslemere Road

SCALE	1 : 500
DATE	07/04/2025
DRAWING No.	P3CEN246
DRAWN BY	Buchanan Consultants

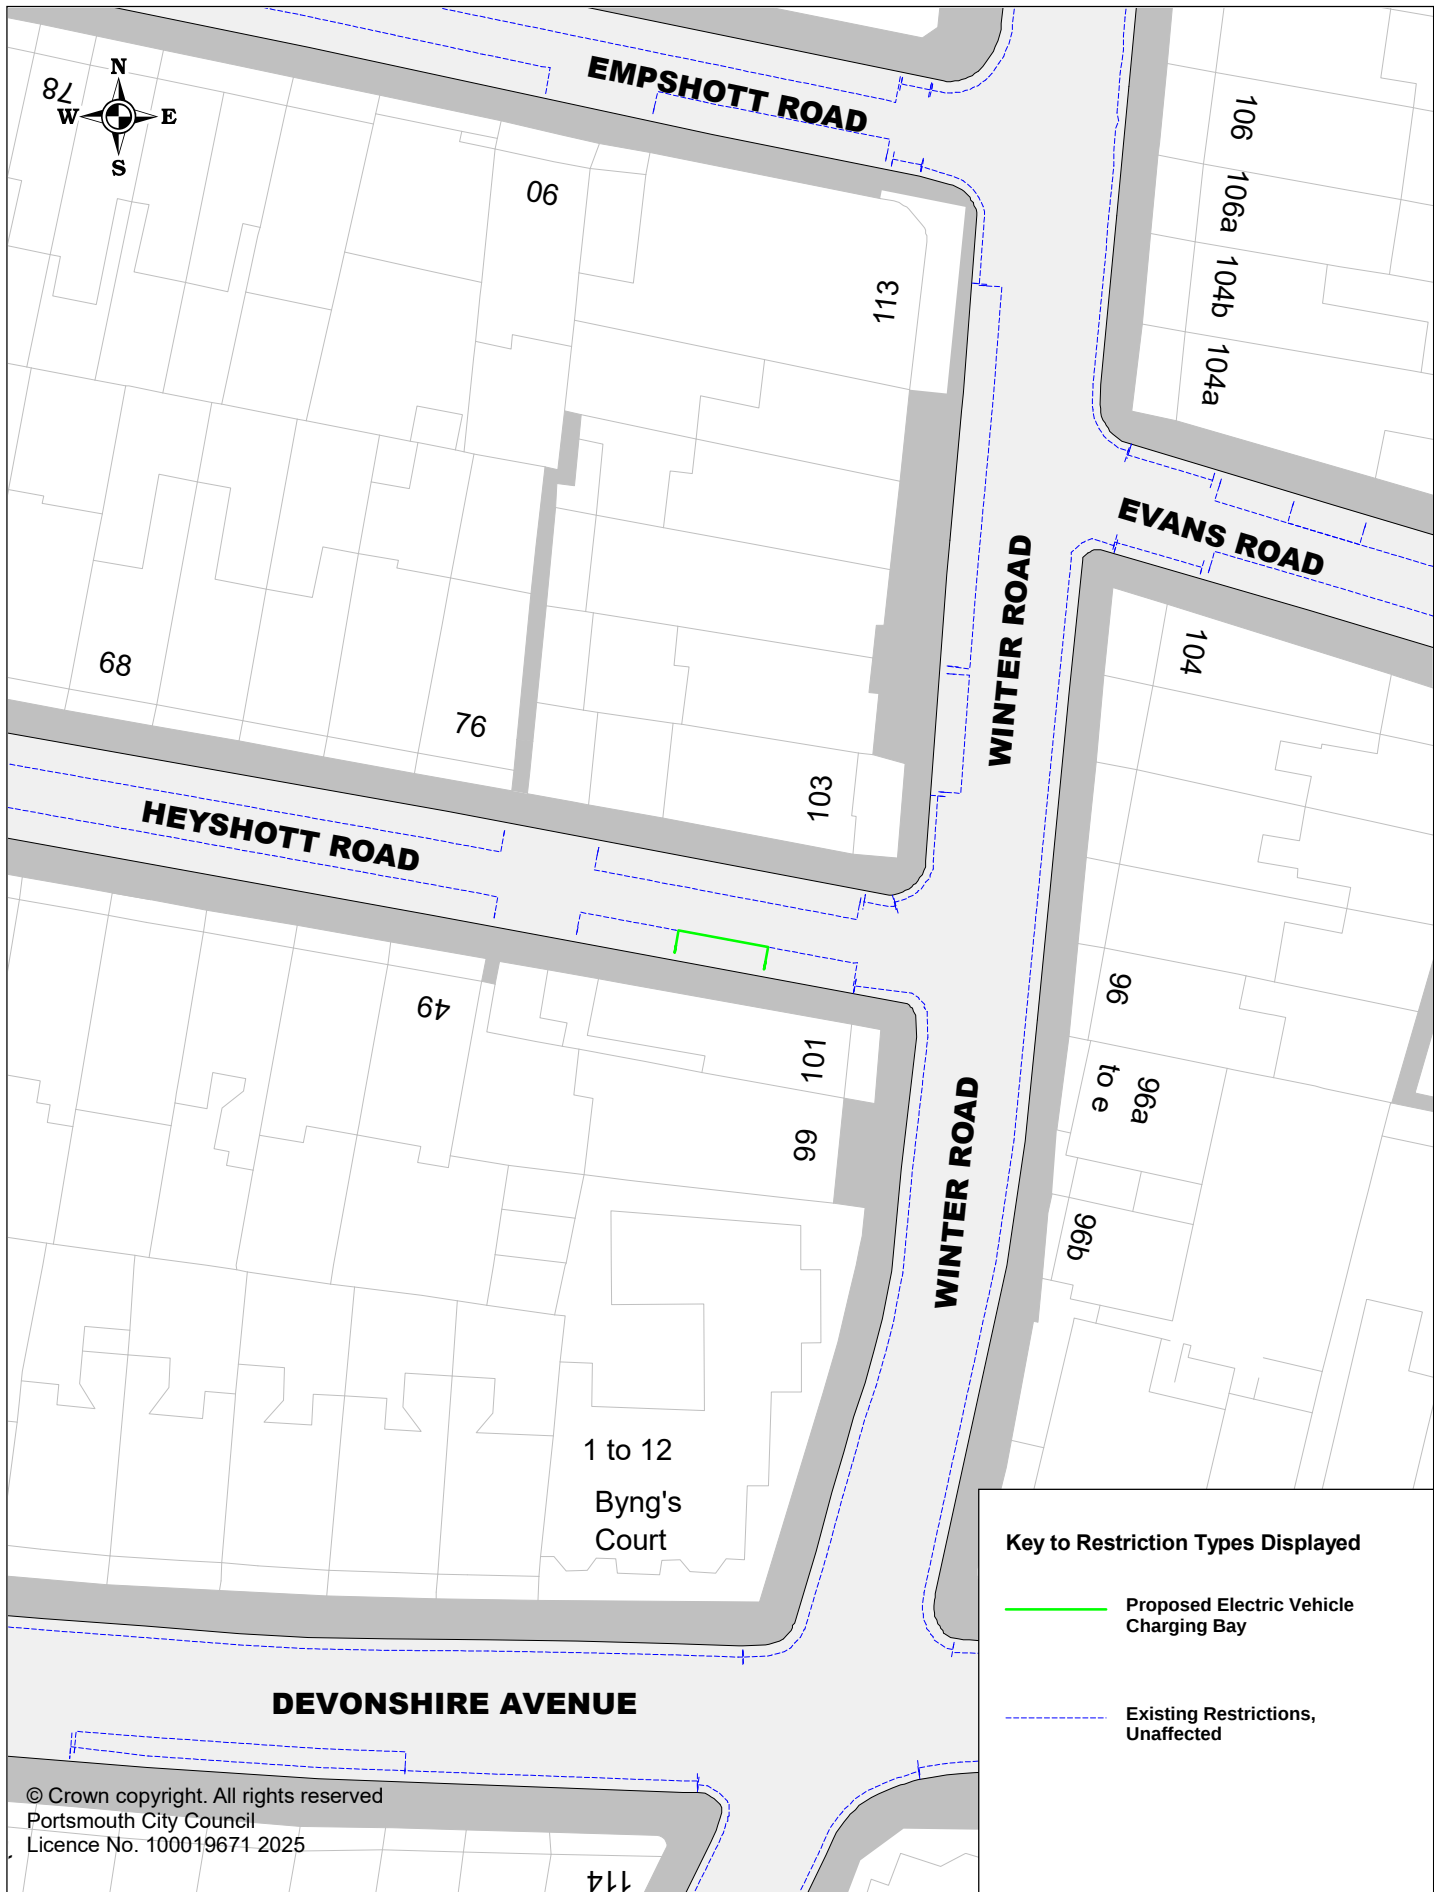

Portsmouth
CITY COUNCIL

Proposed Electric Vehicle Charging Bays

P3CEN139 Heyshott Road

SCALE

1 : 500

DATE


08/07/2025

DRAWING No.

P3CEN139

DRAWN BY

Buchanan Consultants

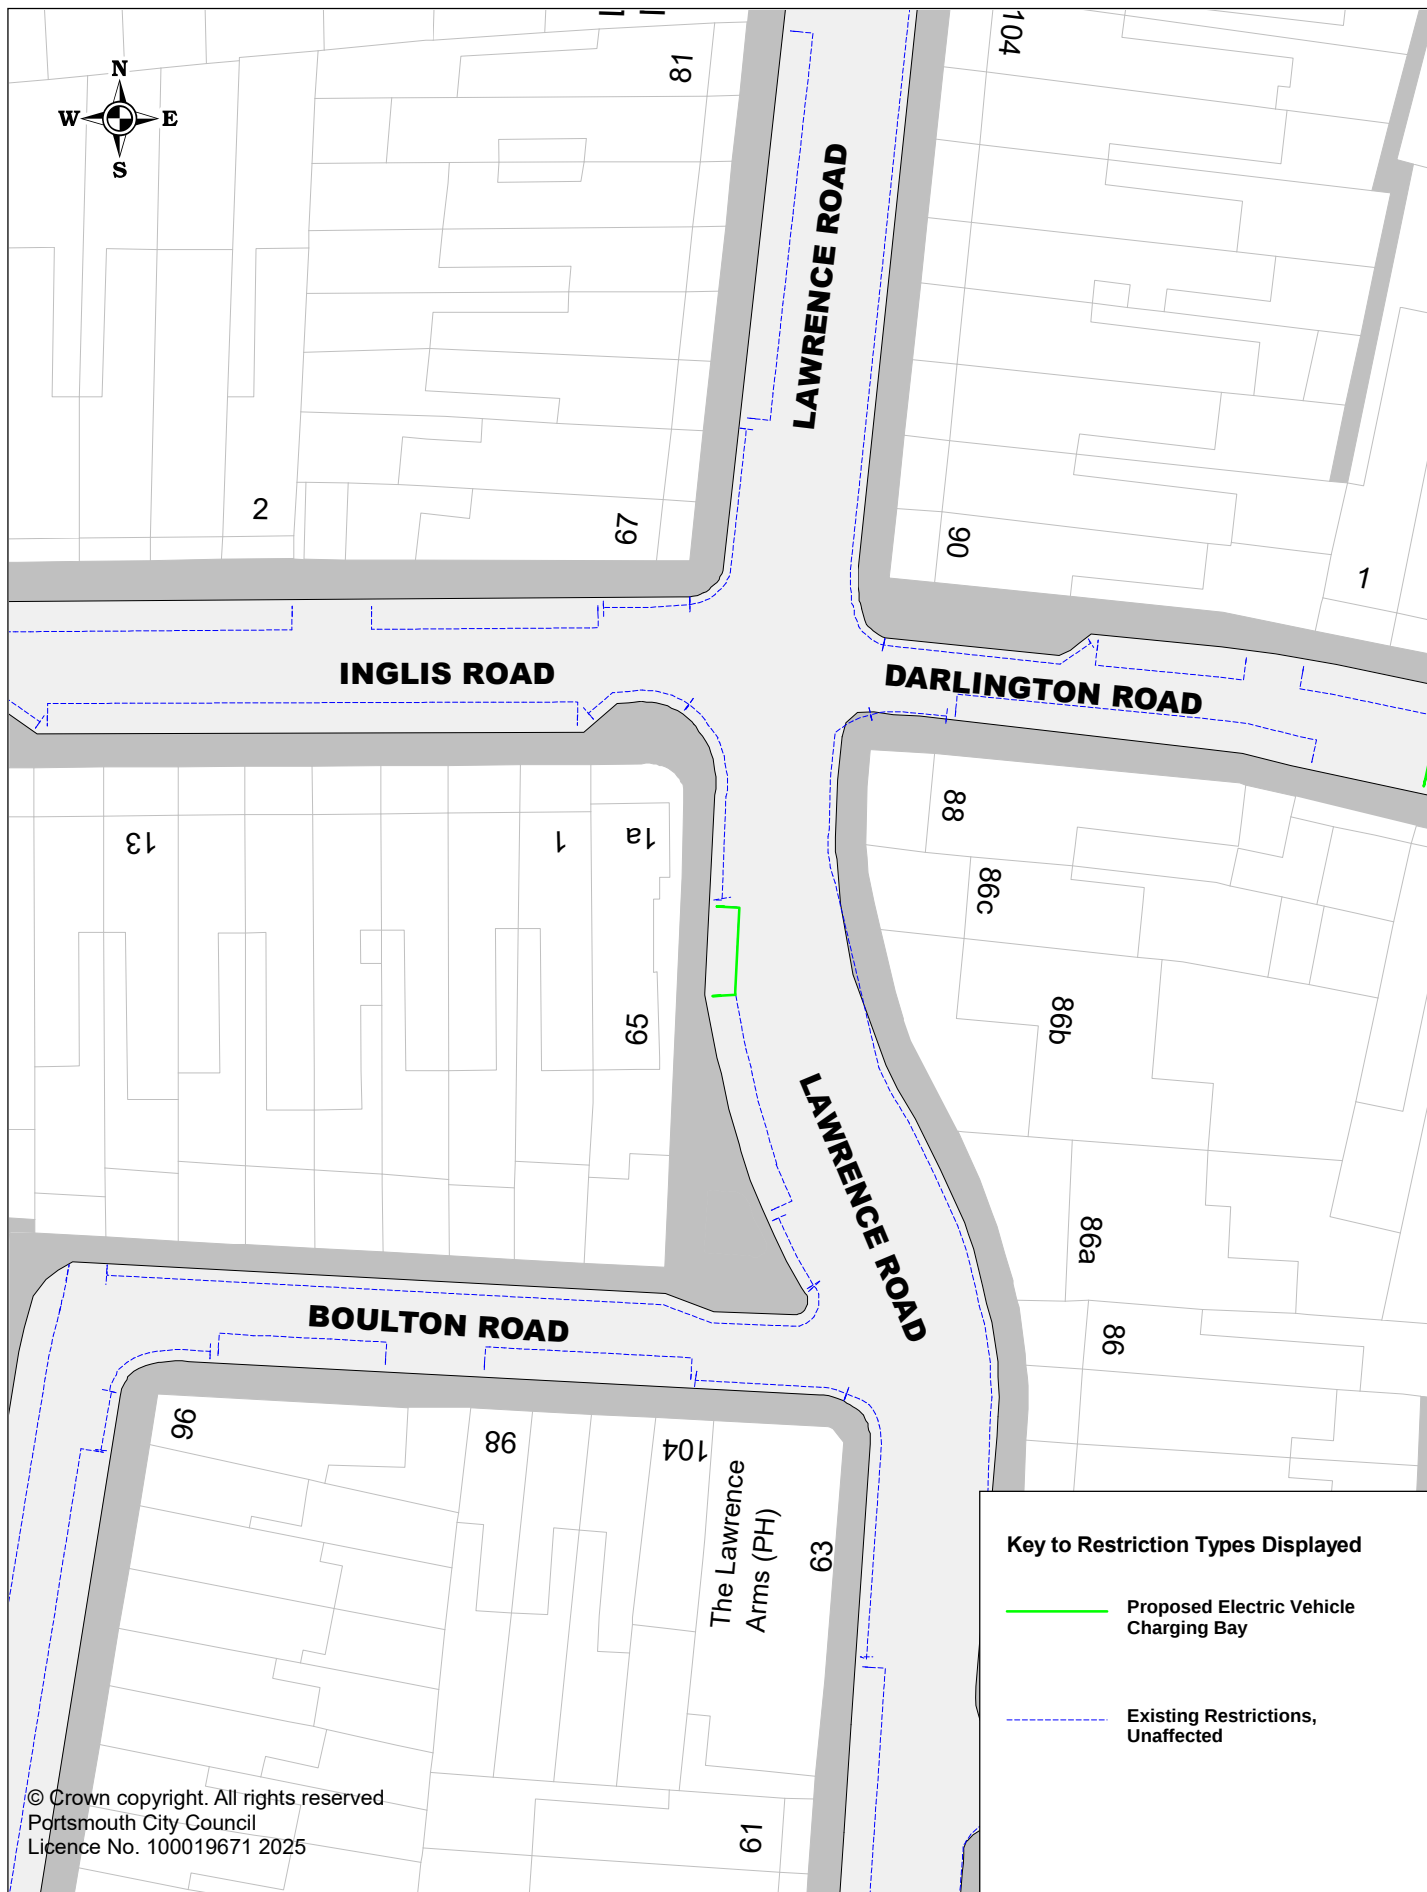

Proposed Electric Vehicle Charging Bays

P3CEN165 Lawrence Road

SCALE	1 : 500
DATE	03/04/2025
DRAWING No.	P3CEN165
DRAWN BY	Buchanan Consultants




Portsmouth
CITY COUNCIL

Proposed Electric Vehicle Charging Bays

P3CEN172 Londesborough Road

SCALE	1 : 500
DATE	03/04/2025
DRAWING No.	P3CEN172
DRAWN BY	Buchanan Consultants

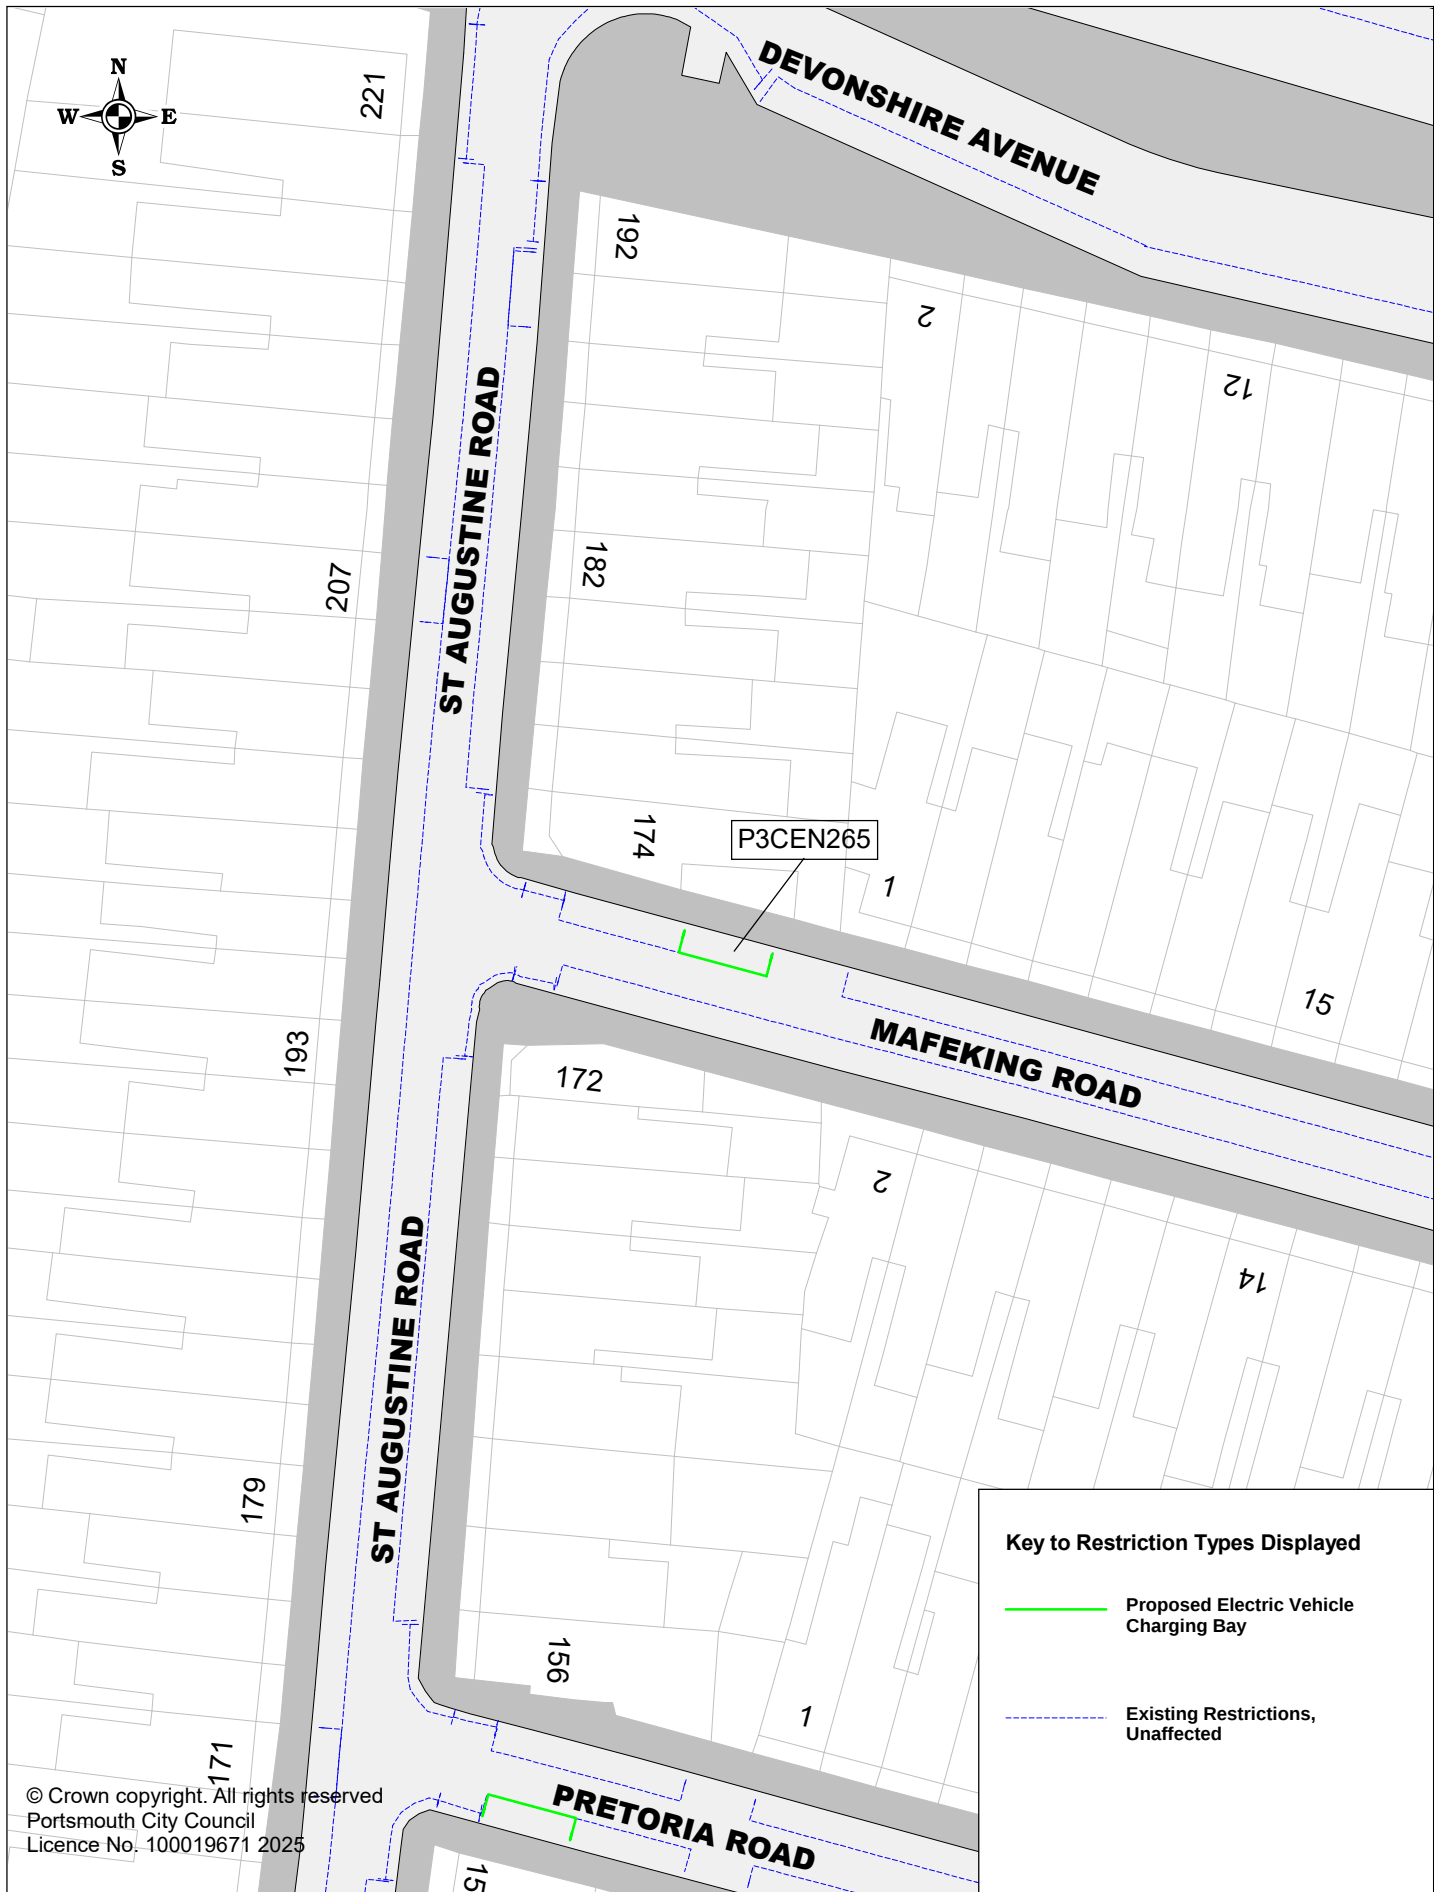




Proposed Electric Vehicle Charging Bays

P3CEN001 Norland Road

SCALE	1 : 500
DATE	02/04/2025
DRAWING No.	P3CEN001
DRAWN BY	Buchanan Consultants

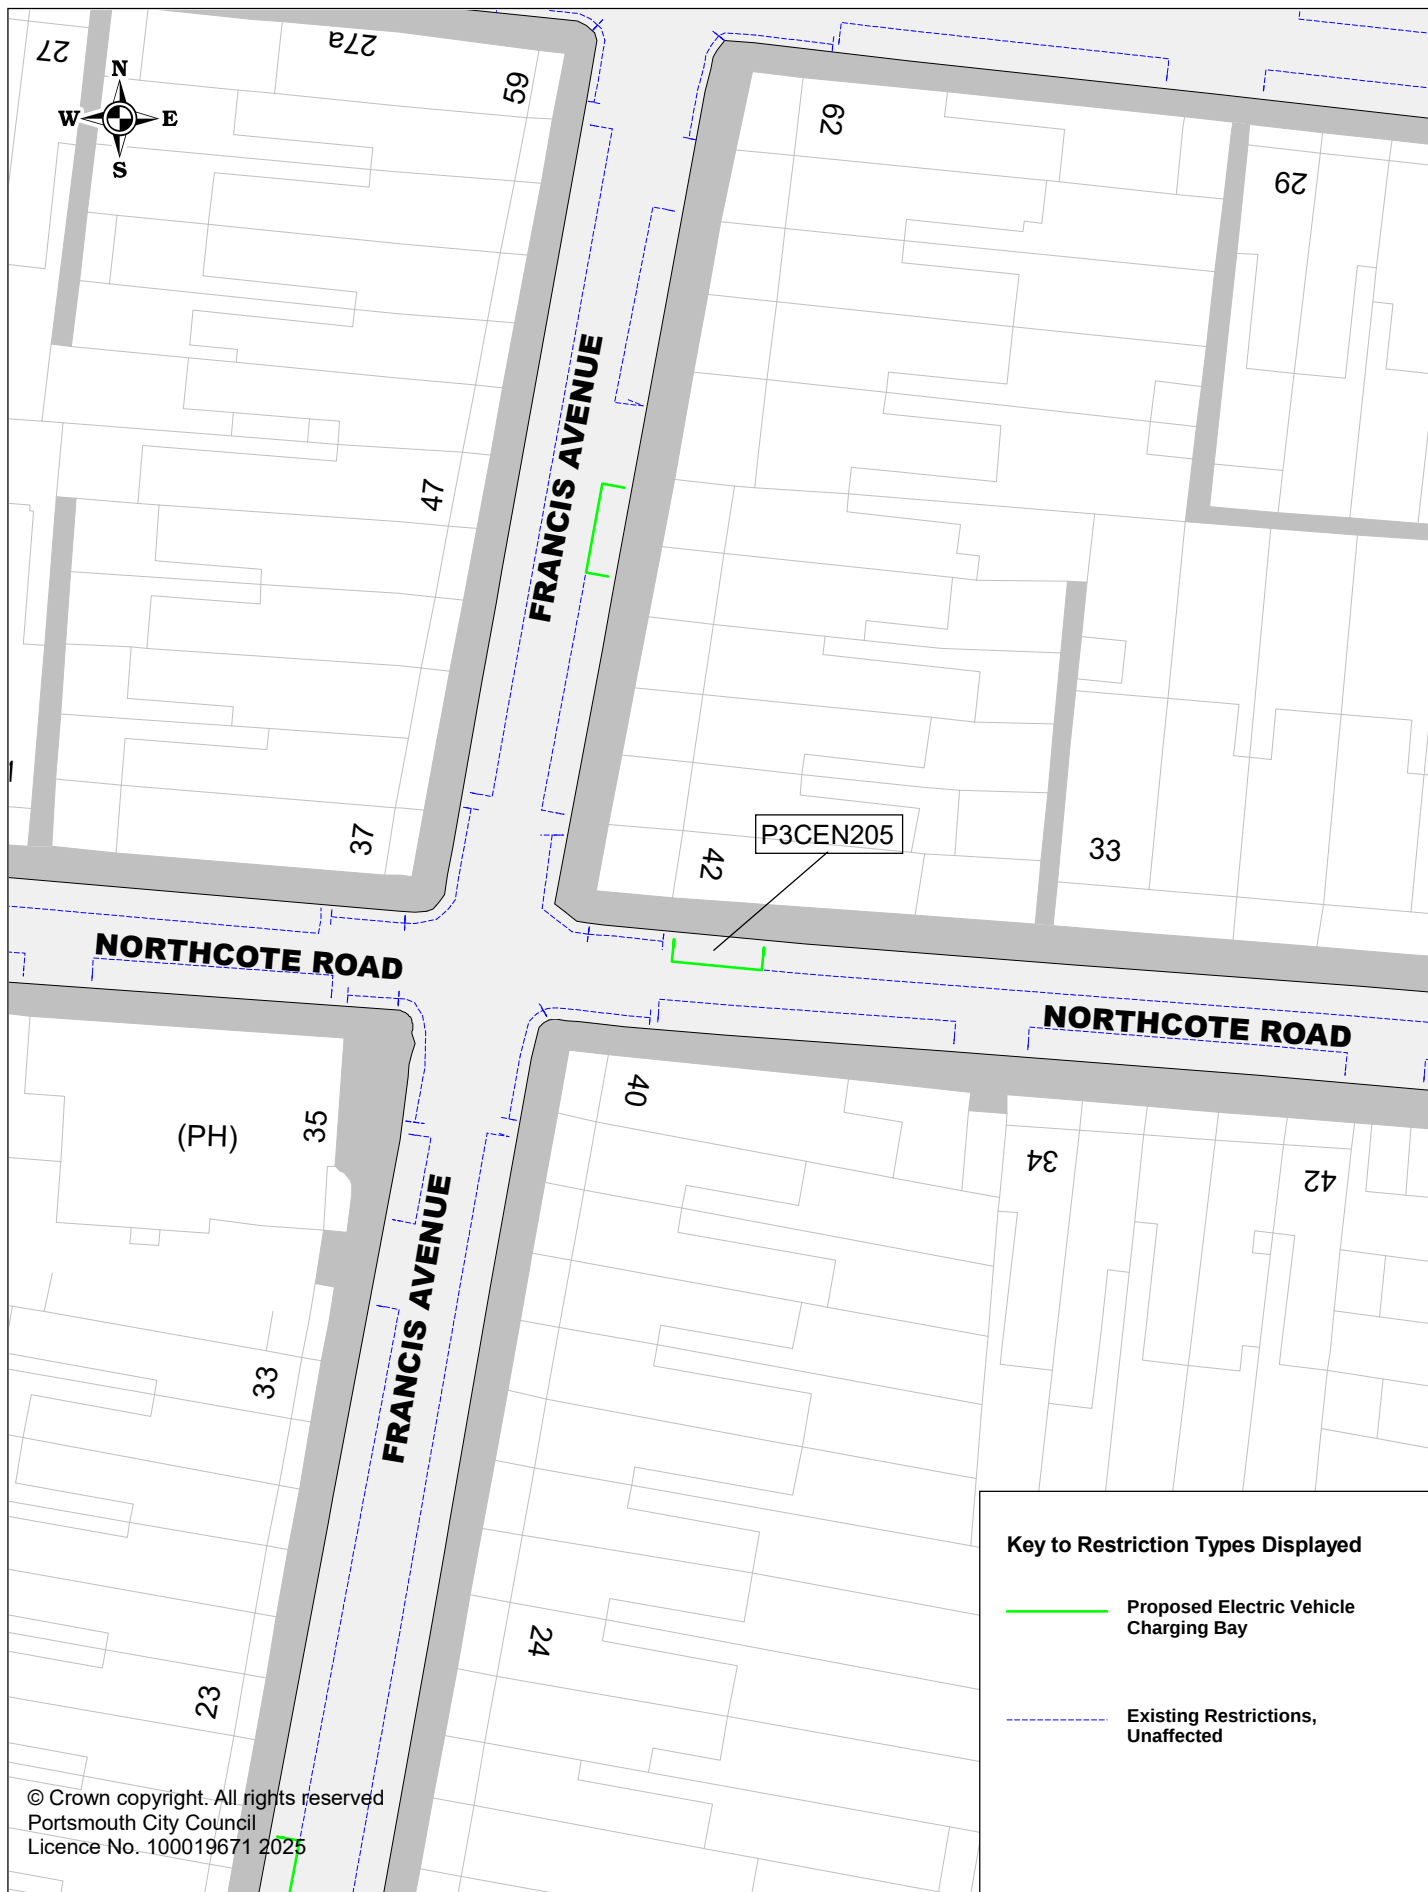


Portsmouth
CITY COUNCIL

Proposed Electric Vehicle Charging Bays

P3CEN205 Northcote Road

SCALE	1 : 500
DATE	03/04/2025
DRAWING No.	P3CEN205
DRAWN BY	Buchanan Consultants

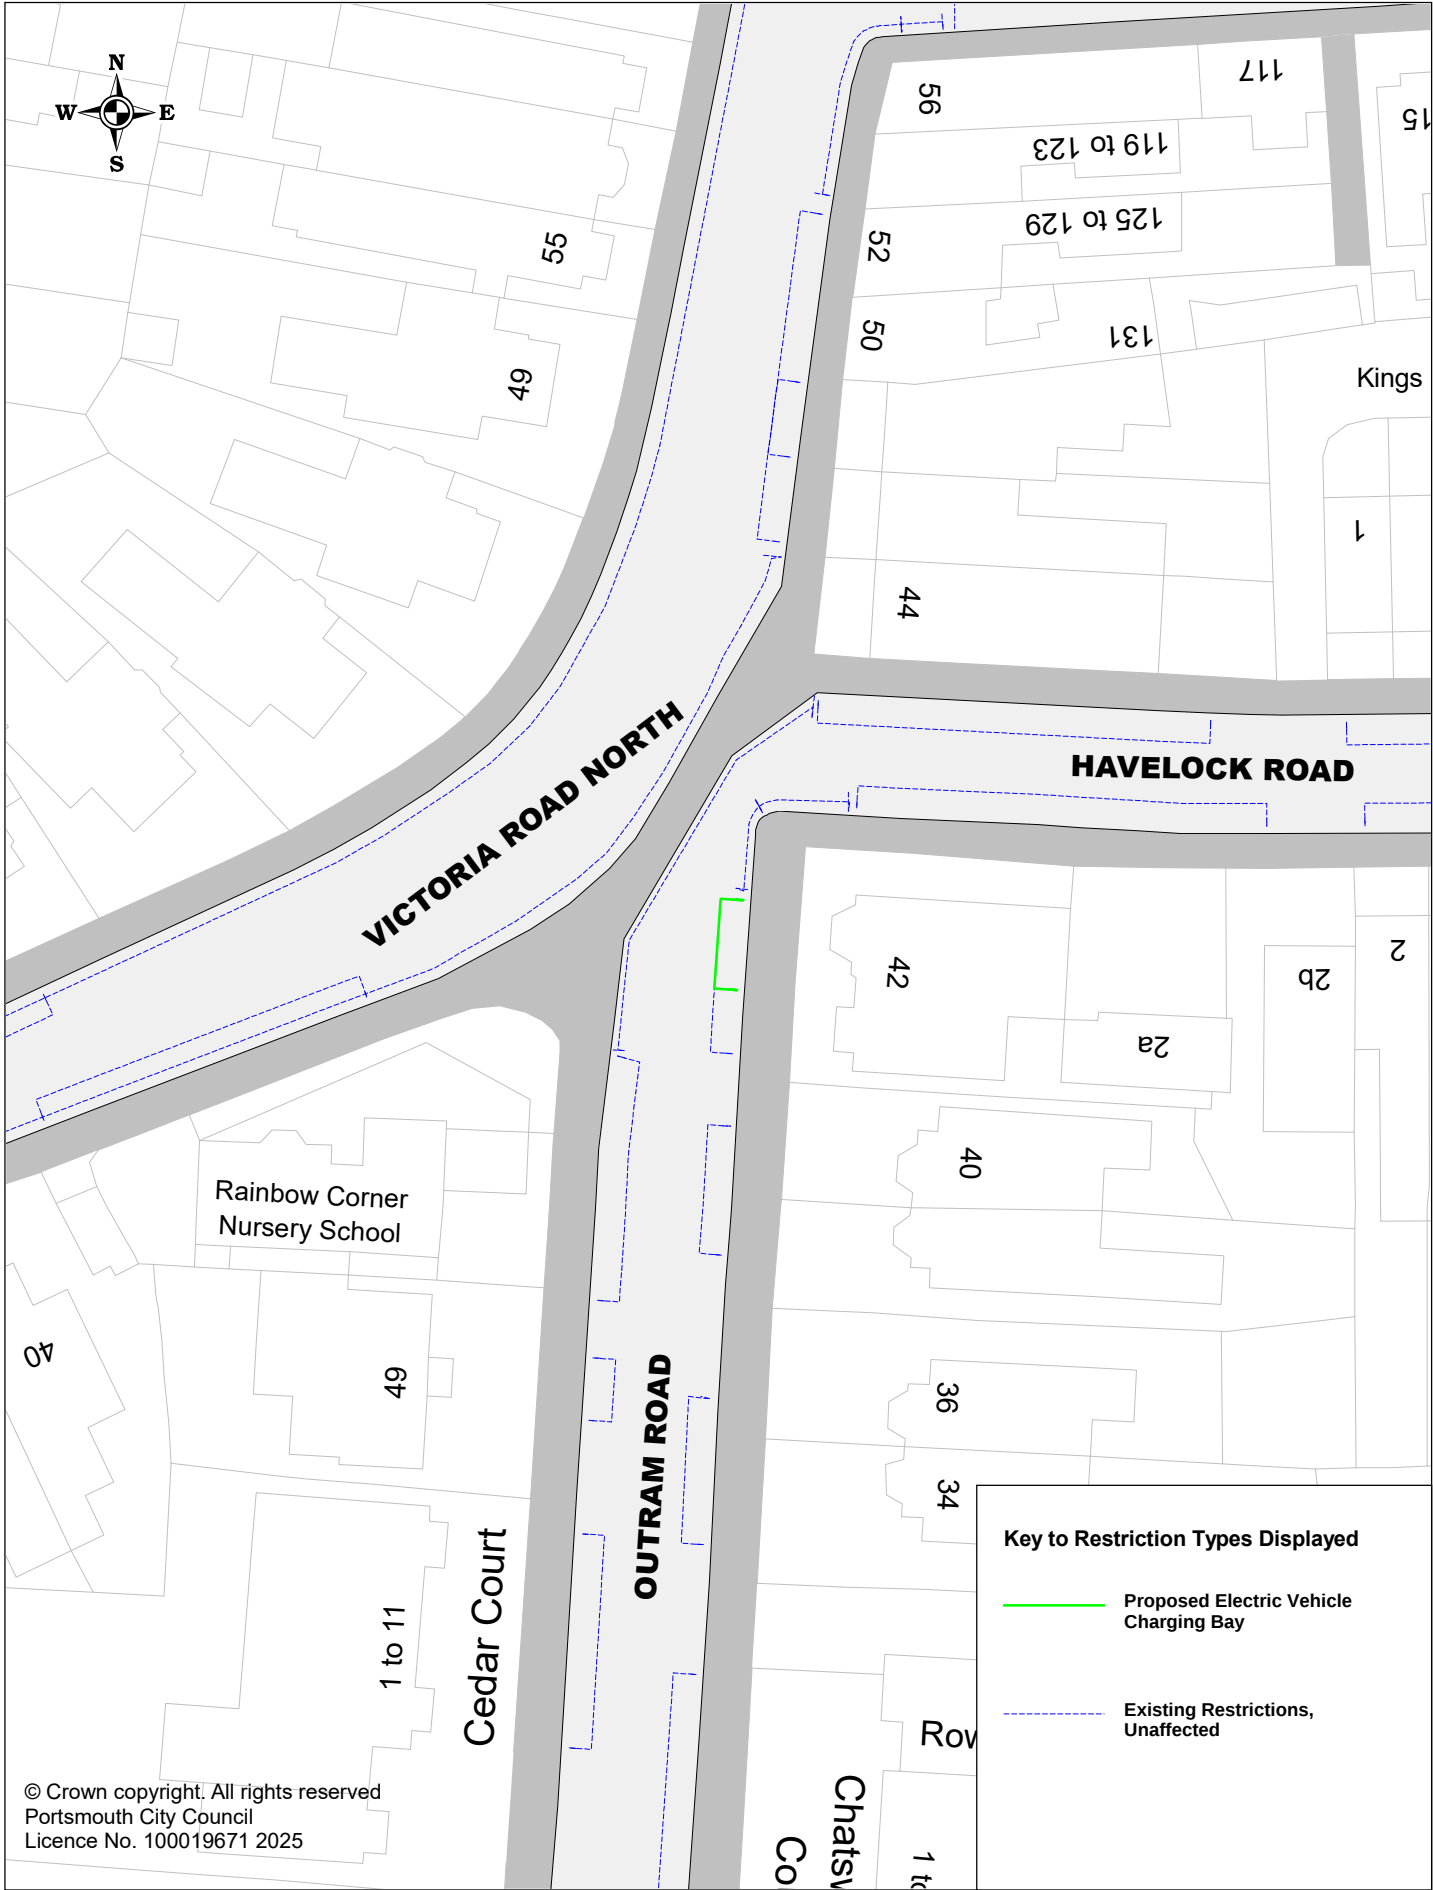

Portsmouth
CITY COUNCIL

Proposed Electric Vehicle Charging Bays

P3CEN130 Outram Road

SCALE	1 : 500
DATE	03/04/2025
DRAWING No.	P3CEN130
DRAWN BY	Buchanan Consultants




Portsmouth
CITY COUNCIL

Proposed Electric Vehicle Charging Bays

P3CEN223 Percy Road

SCALE	1 : 500
DATE	20/06/2025
DRAWING No.	P3CEN223
DRAWN BY	Buchanan Consultants

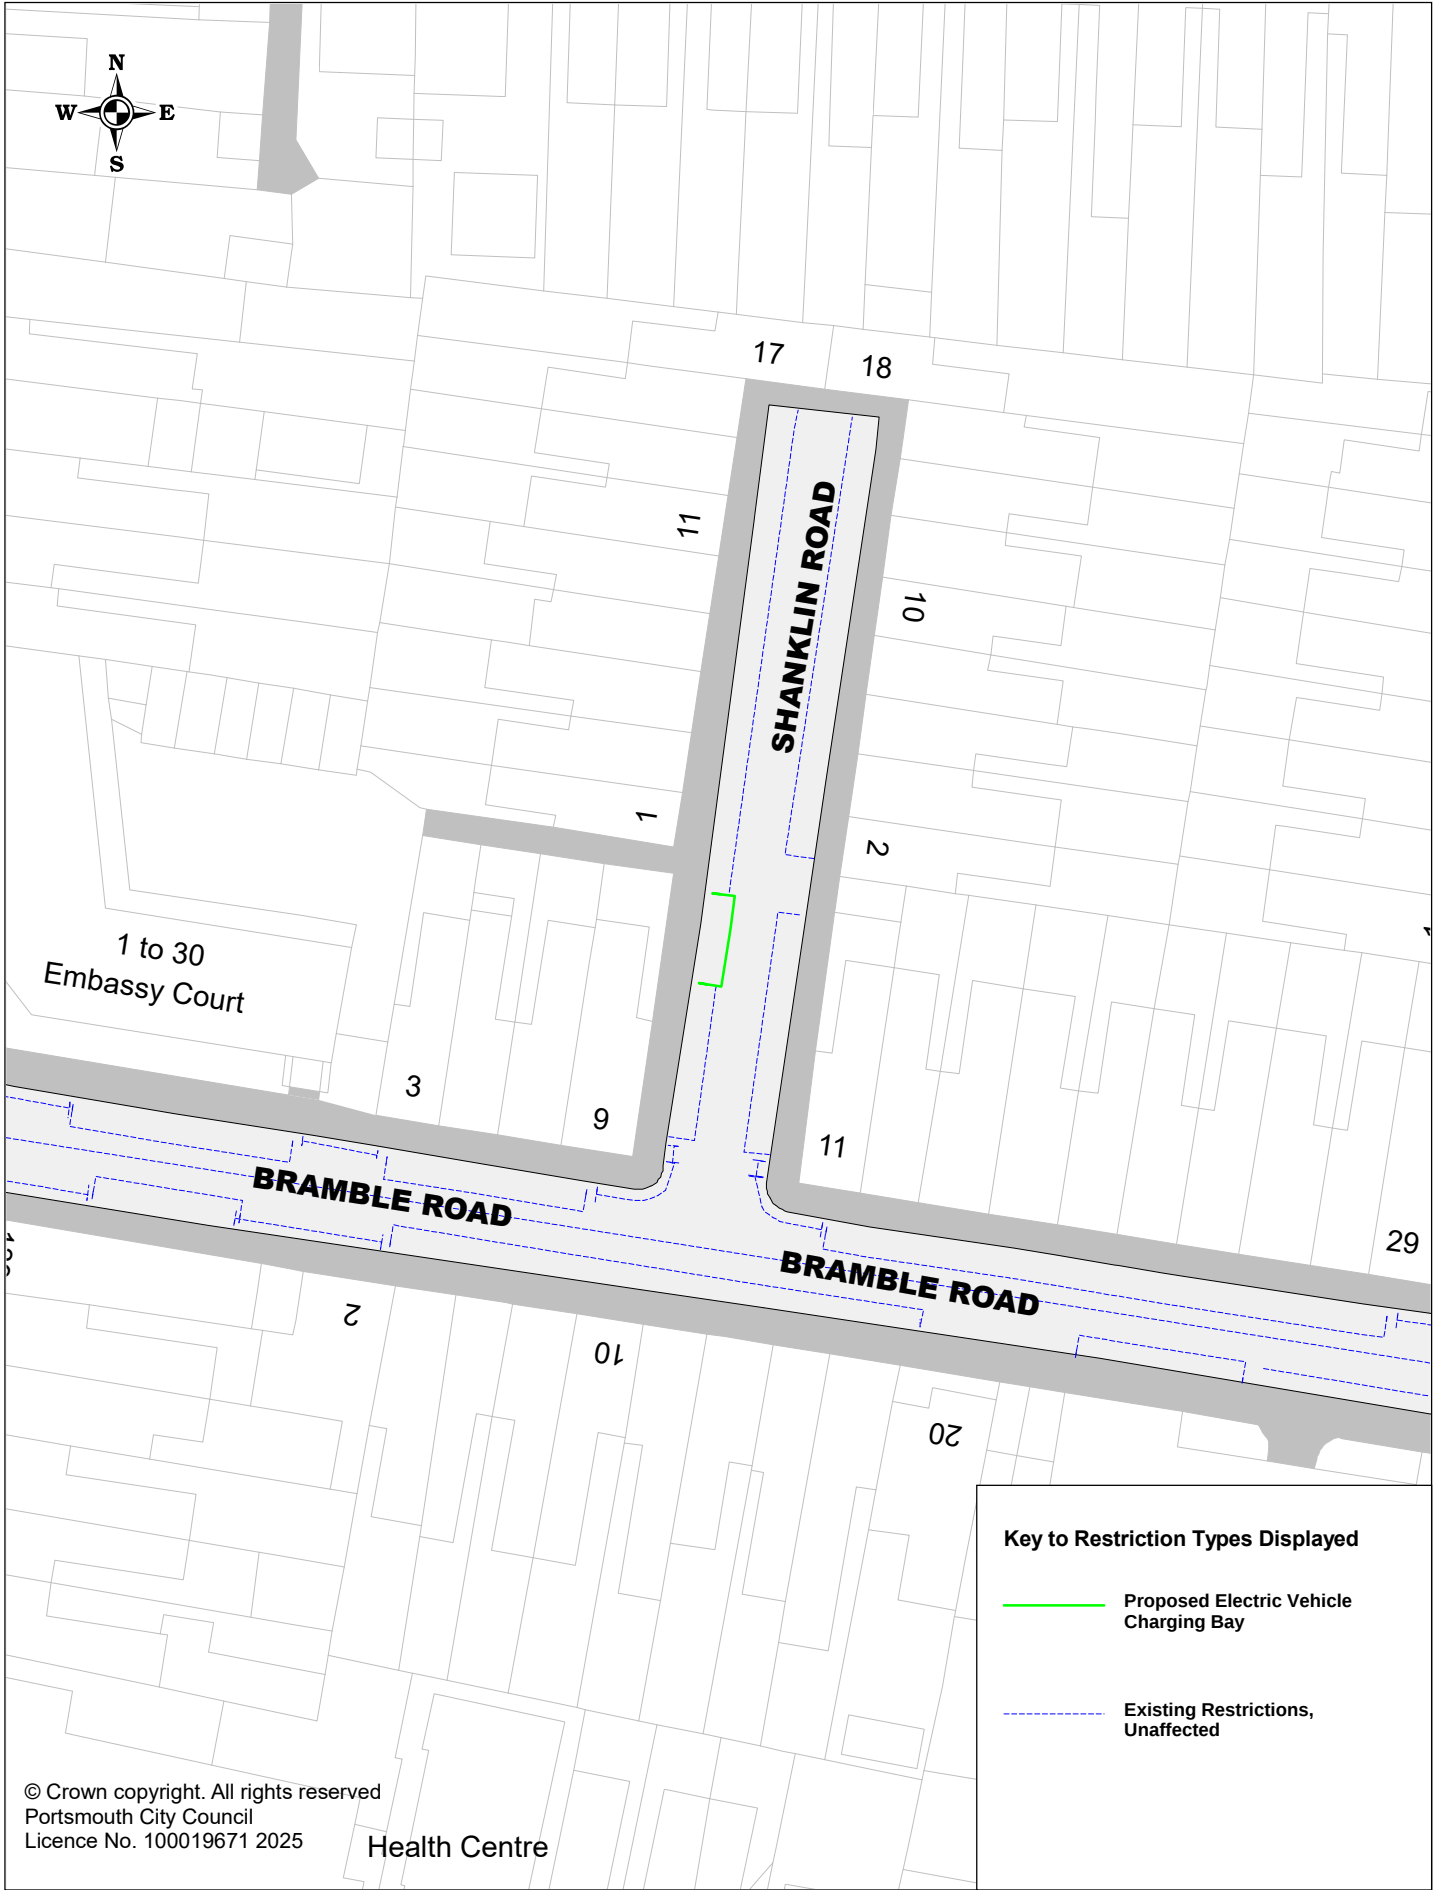

Portsmouth
CITY COUNCIL

Proposed Electric Vehicle Charging Bays

P3CEN253 Shanklin Road

SCALE	1 : 500
DATE	03/04/2025
DRAWING No.	P3CEN253
DRAWN BY	Buchanan Consultants



© Crown copyright. All rights reserved
Portsmouth City Council
Licence No. 100019671 2025

Key to Restriction Types Displayed

- Proposed Electric Vehicle Charging Bay
- Existing Restrictions, Unaffected




Portsmouth
CITY COUNCIL

Proposed Electric Vehicle Charging Bays

P3CEN262 St Ann's Road


SCALE	1 : 500
DATE	03/04/2025
DRAWING No.	P3CEN262
DRAWN BY	Buchanan Consultants

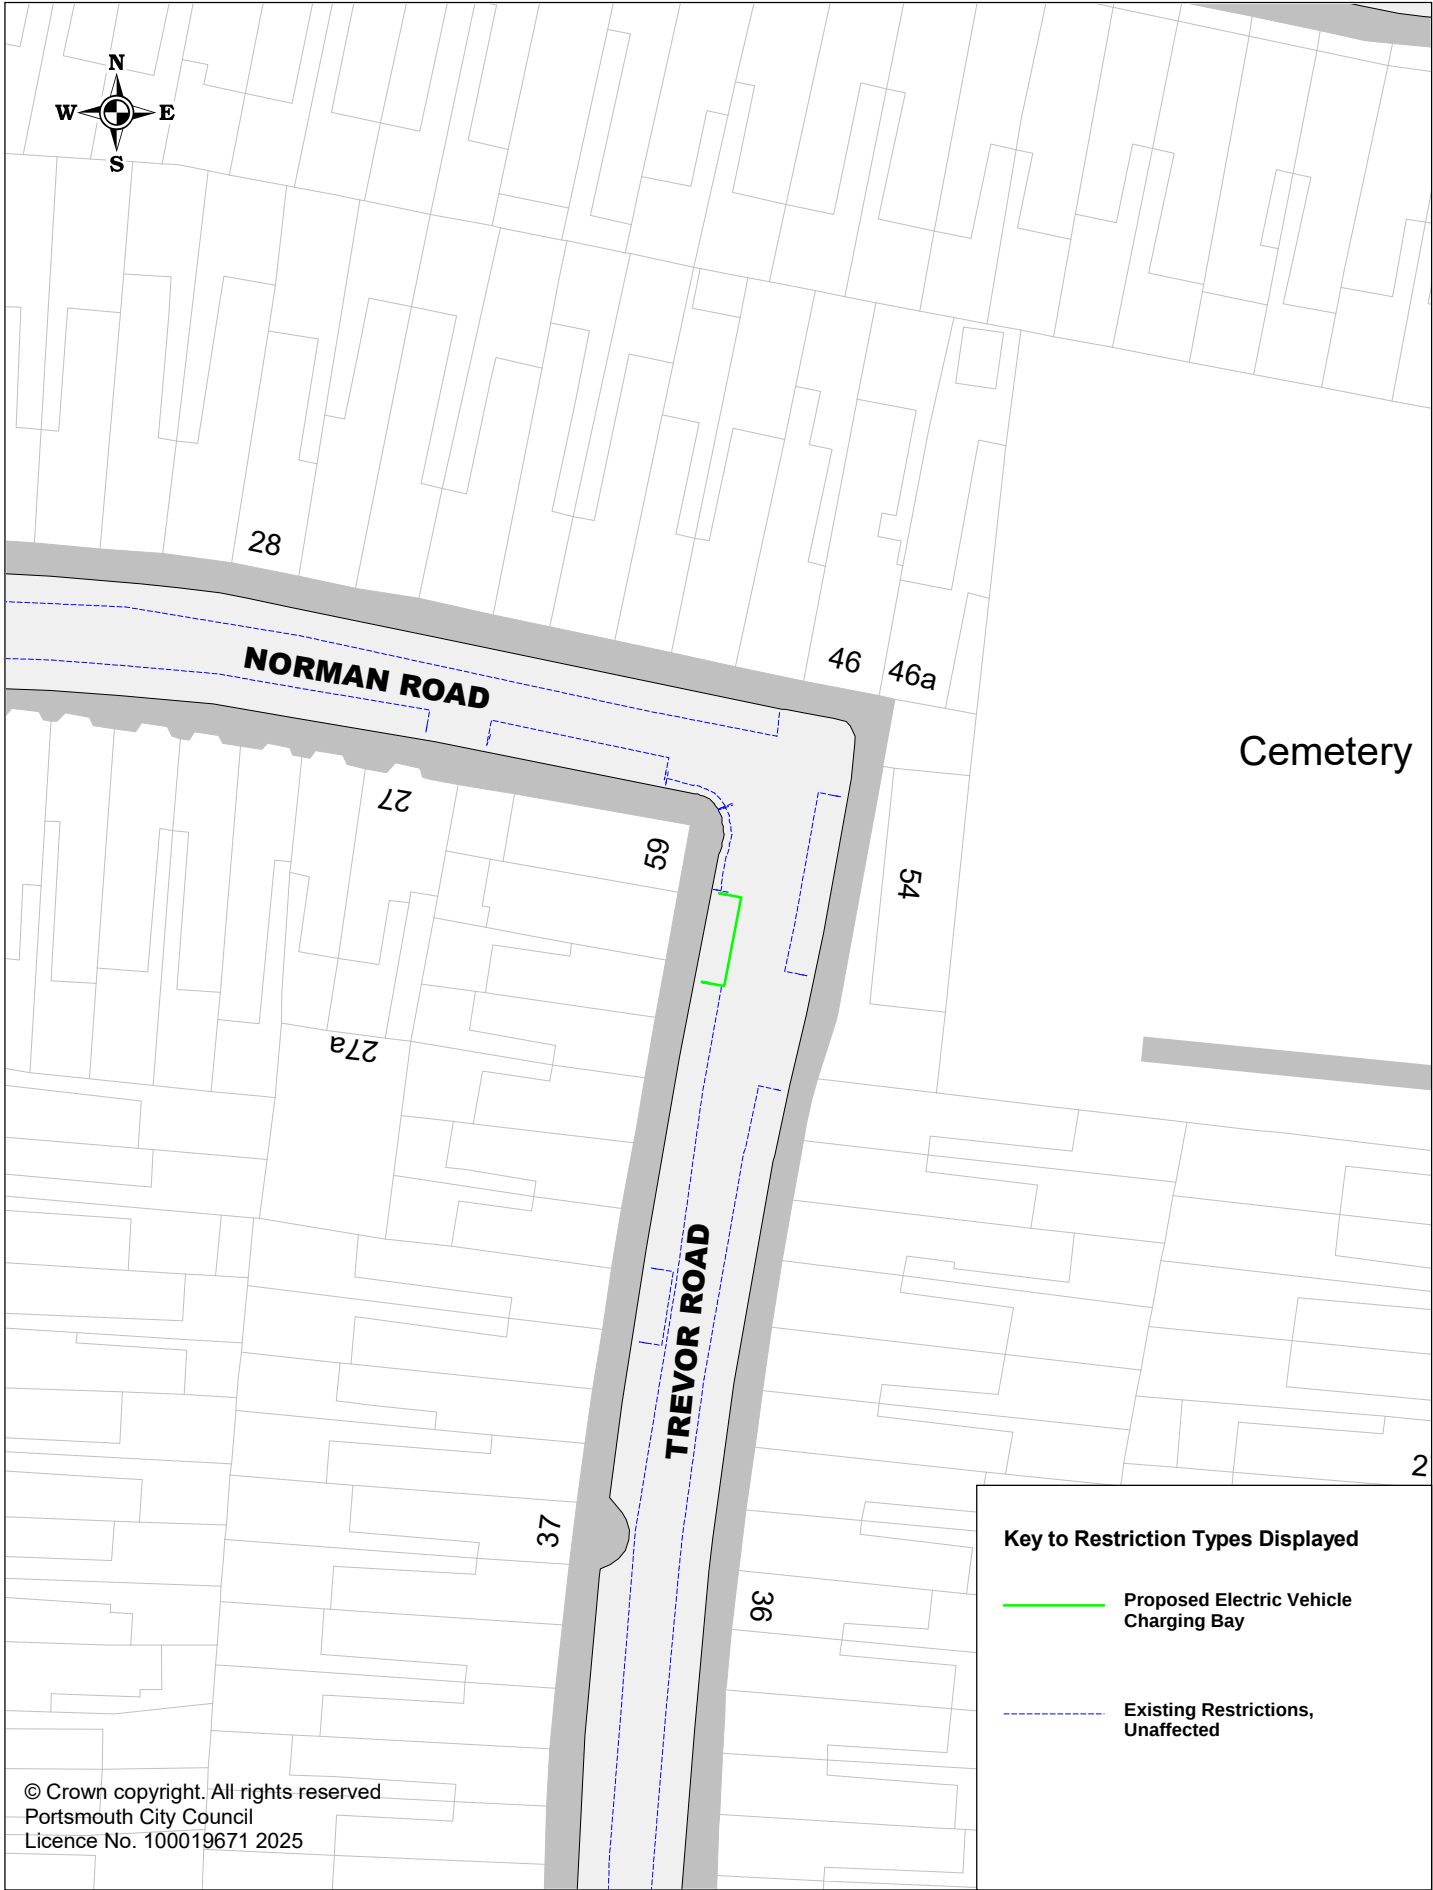

Portsmouth
CITY COUNCIL

Proposed Electric Vehicle Charging Bays
P3CEN297 Trevor Road

SCALE	1 : 500
DATE	04/04/2025
DRAWING No.	P3CEN297
DRAWN BY	Buchanan Consultants

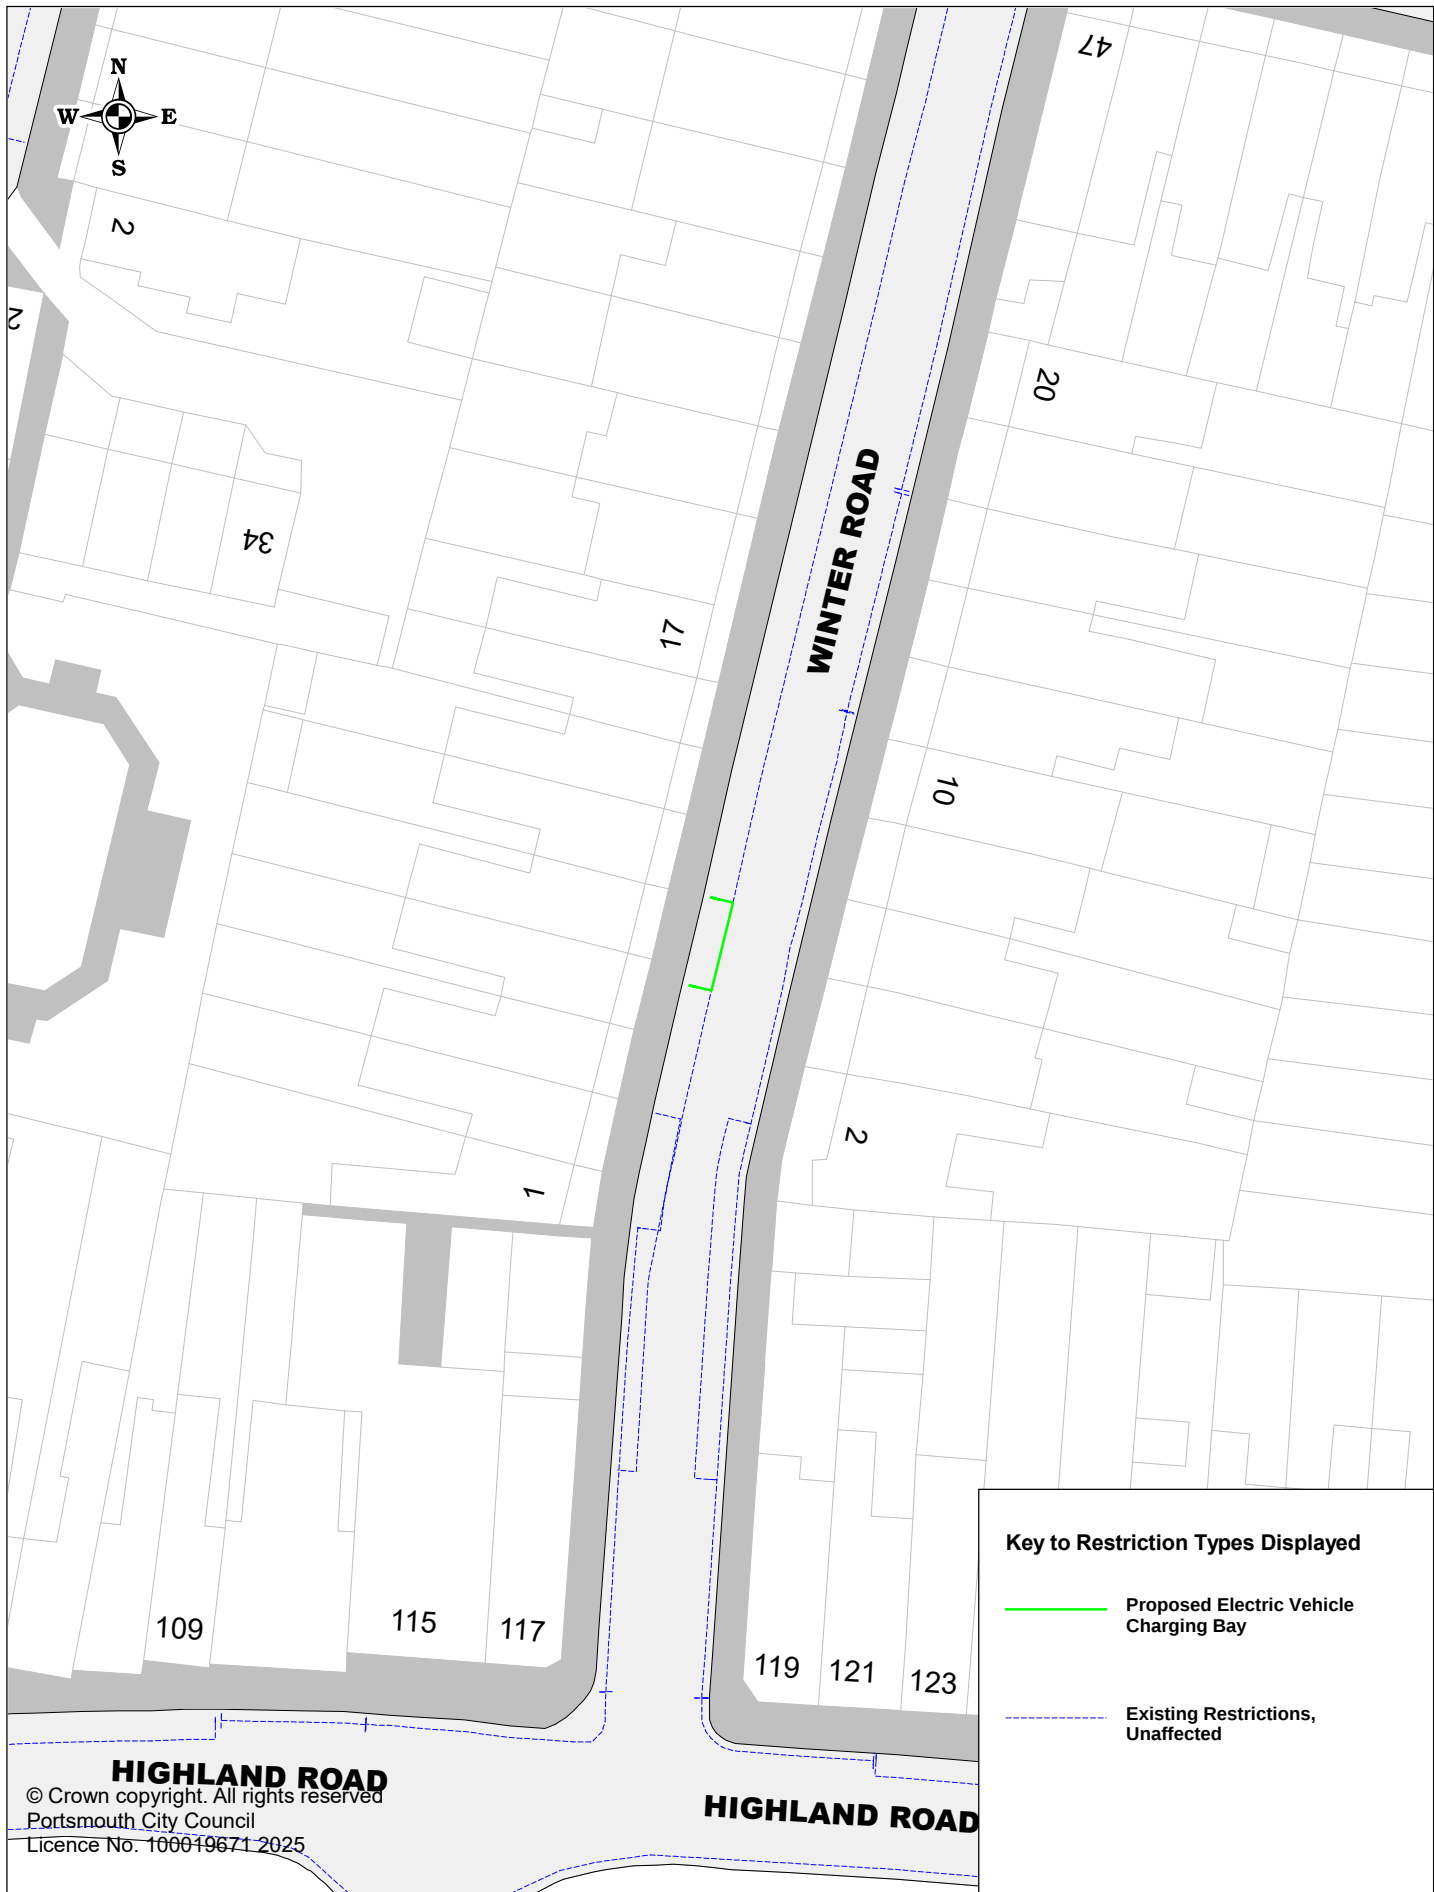

Proposed Electric Vehicle Charging Bays
P3CEN316 Winter Road

SCALE	1 : 500
DATE	04/04/2025
DRAWING No.	P3CEN316
DRAWN BY	Buchanan Consultants