





 Portsmouth CITY COUNCIL	Proposed Electric Vehicle Charging Bays P3EAS004 Allens Road	SCALE	1 : 500
		DATE	11/06/2025
		DRAWING No.	P3EAS004
		DRAWN BY	Buchanan Consultants

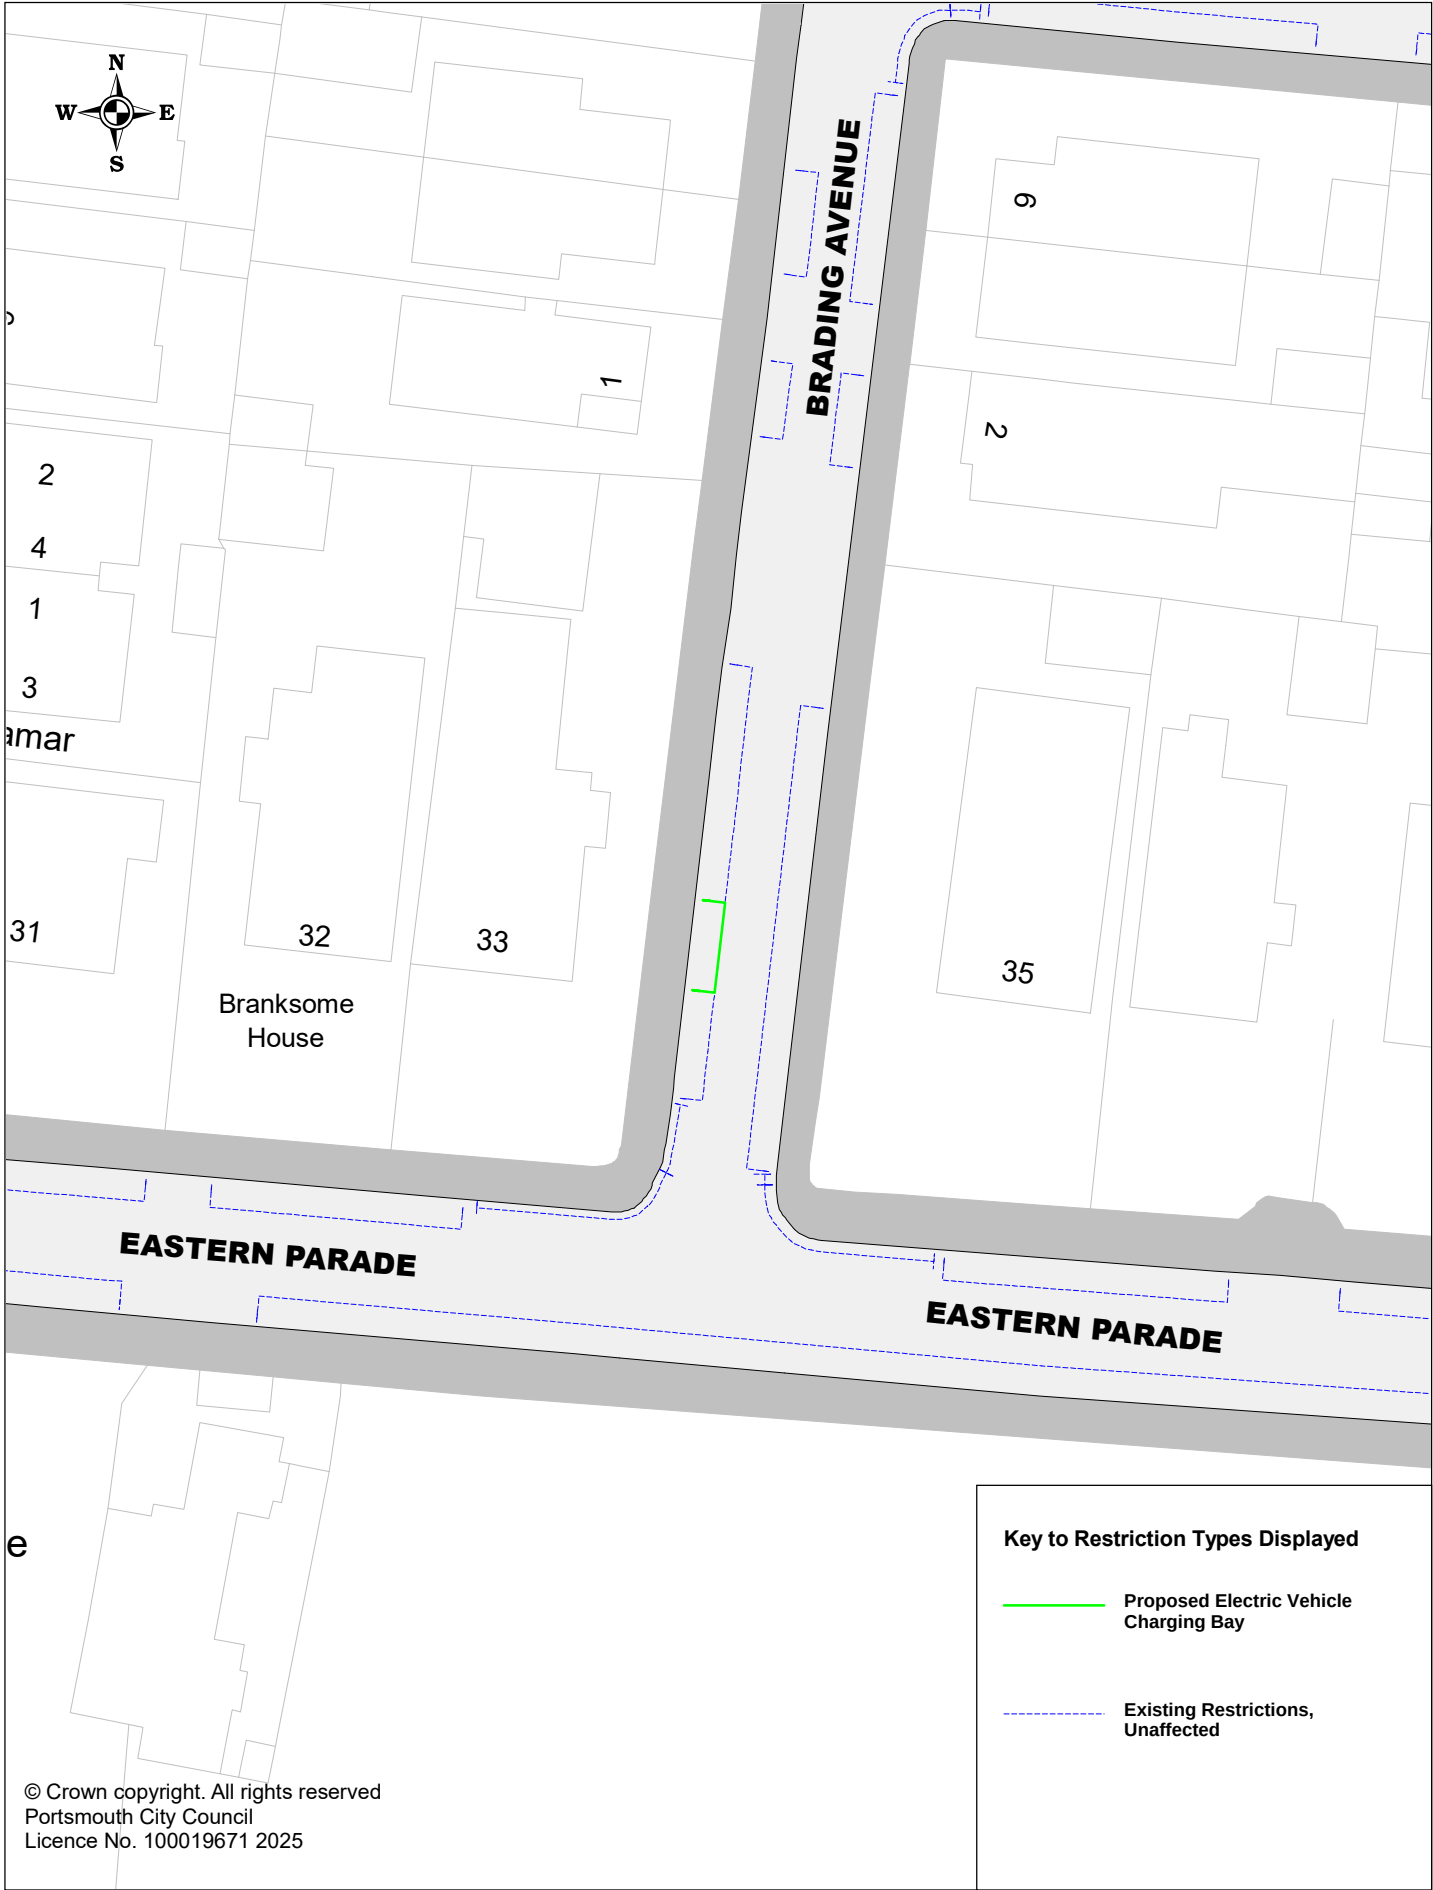

Portsmouth
CITY COUNCIL

Proposed Electric Vehicle Charging Bays
P3EAS025 Brading Avenue


SCALE	1 : 500
DATE	04/04/2025
DRAWING No.	P3EAS025
DRAWN BY	Buchanan Consultants

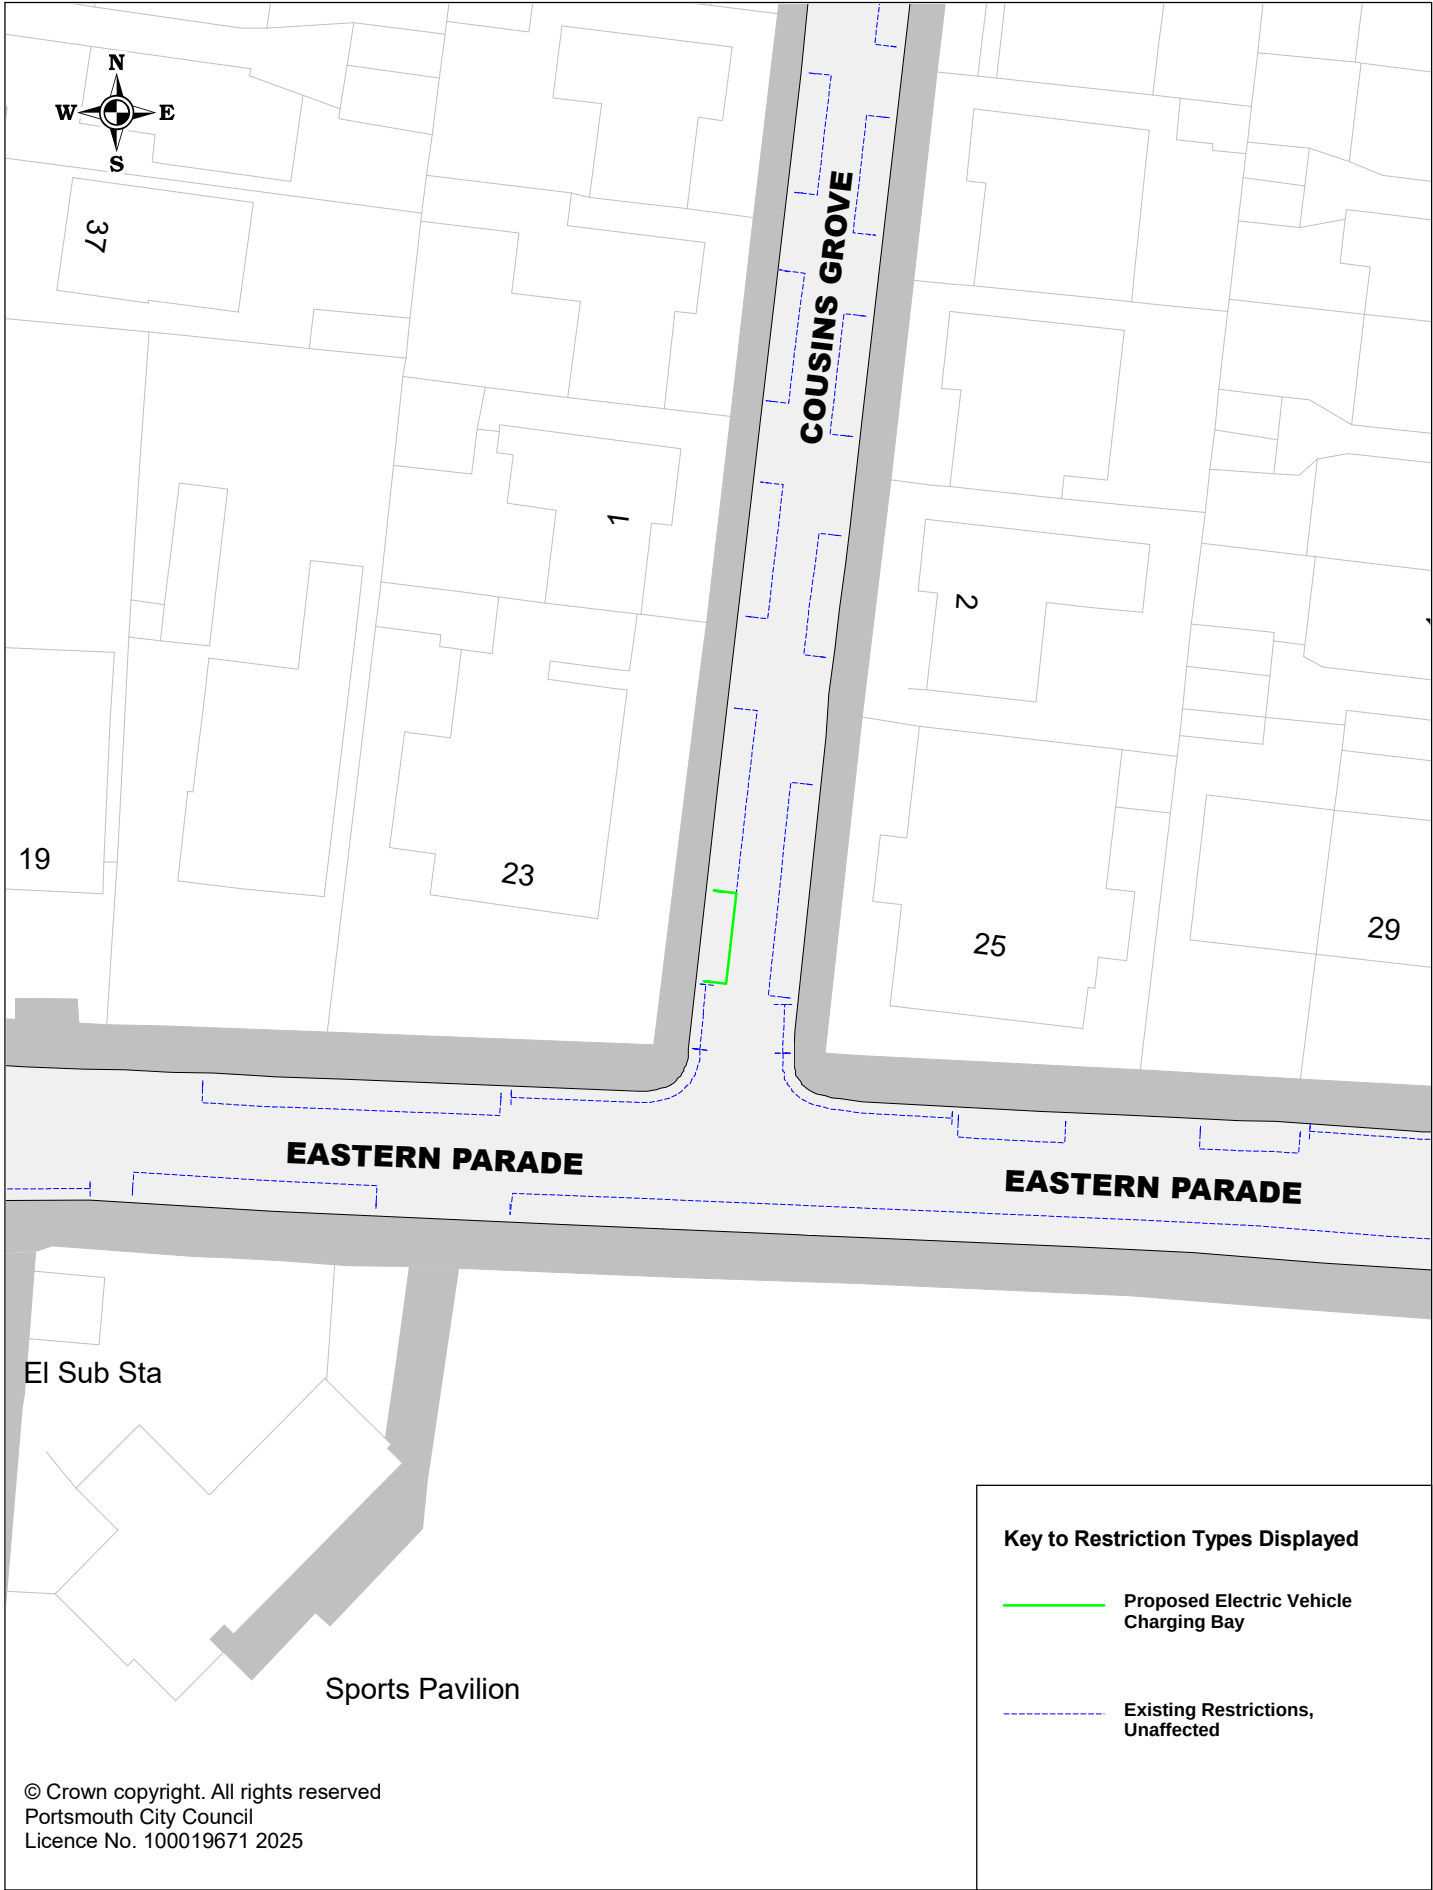

Portsmouth
CITY COUNCIL

Proposed Electric Vehicle Charging Bays
P3EAS059 Cousins Grove

SCALE	1 : 500
DATE	04/04/2025
DRAWING No.	P3EAS059
DRAWN BY	Buchanan Consultants

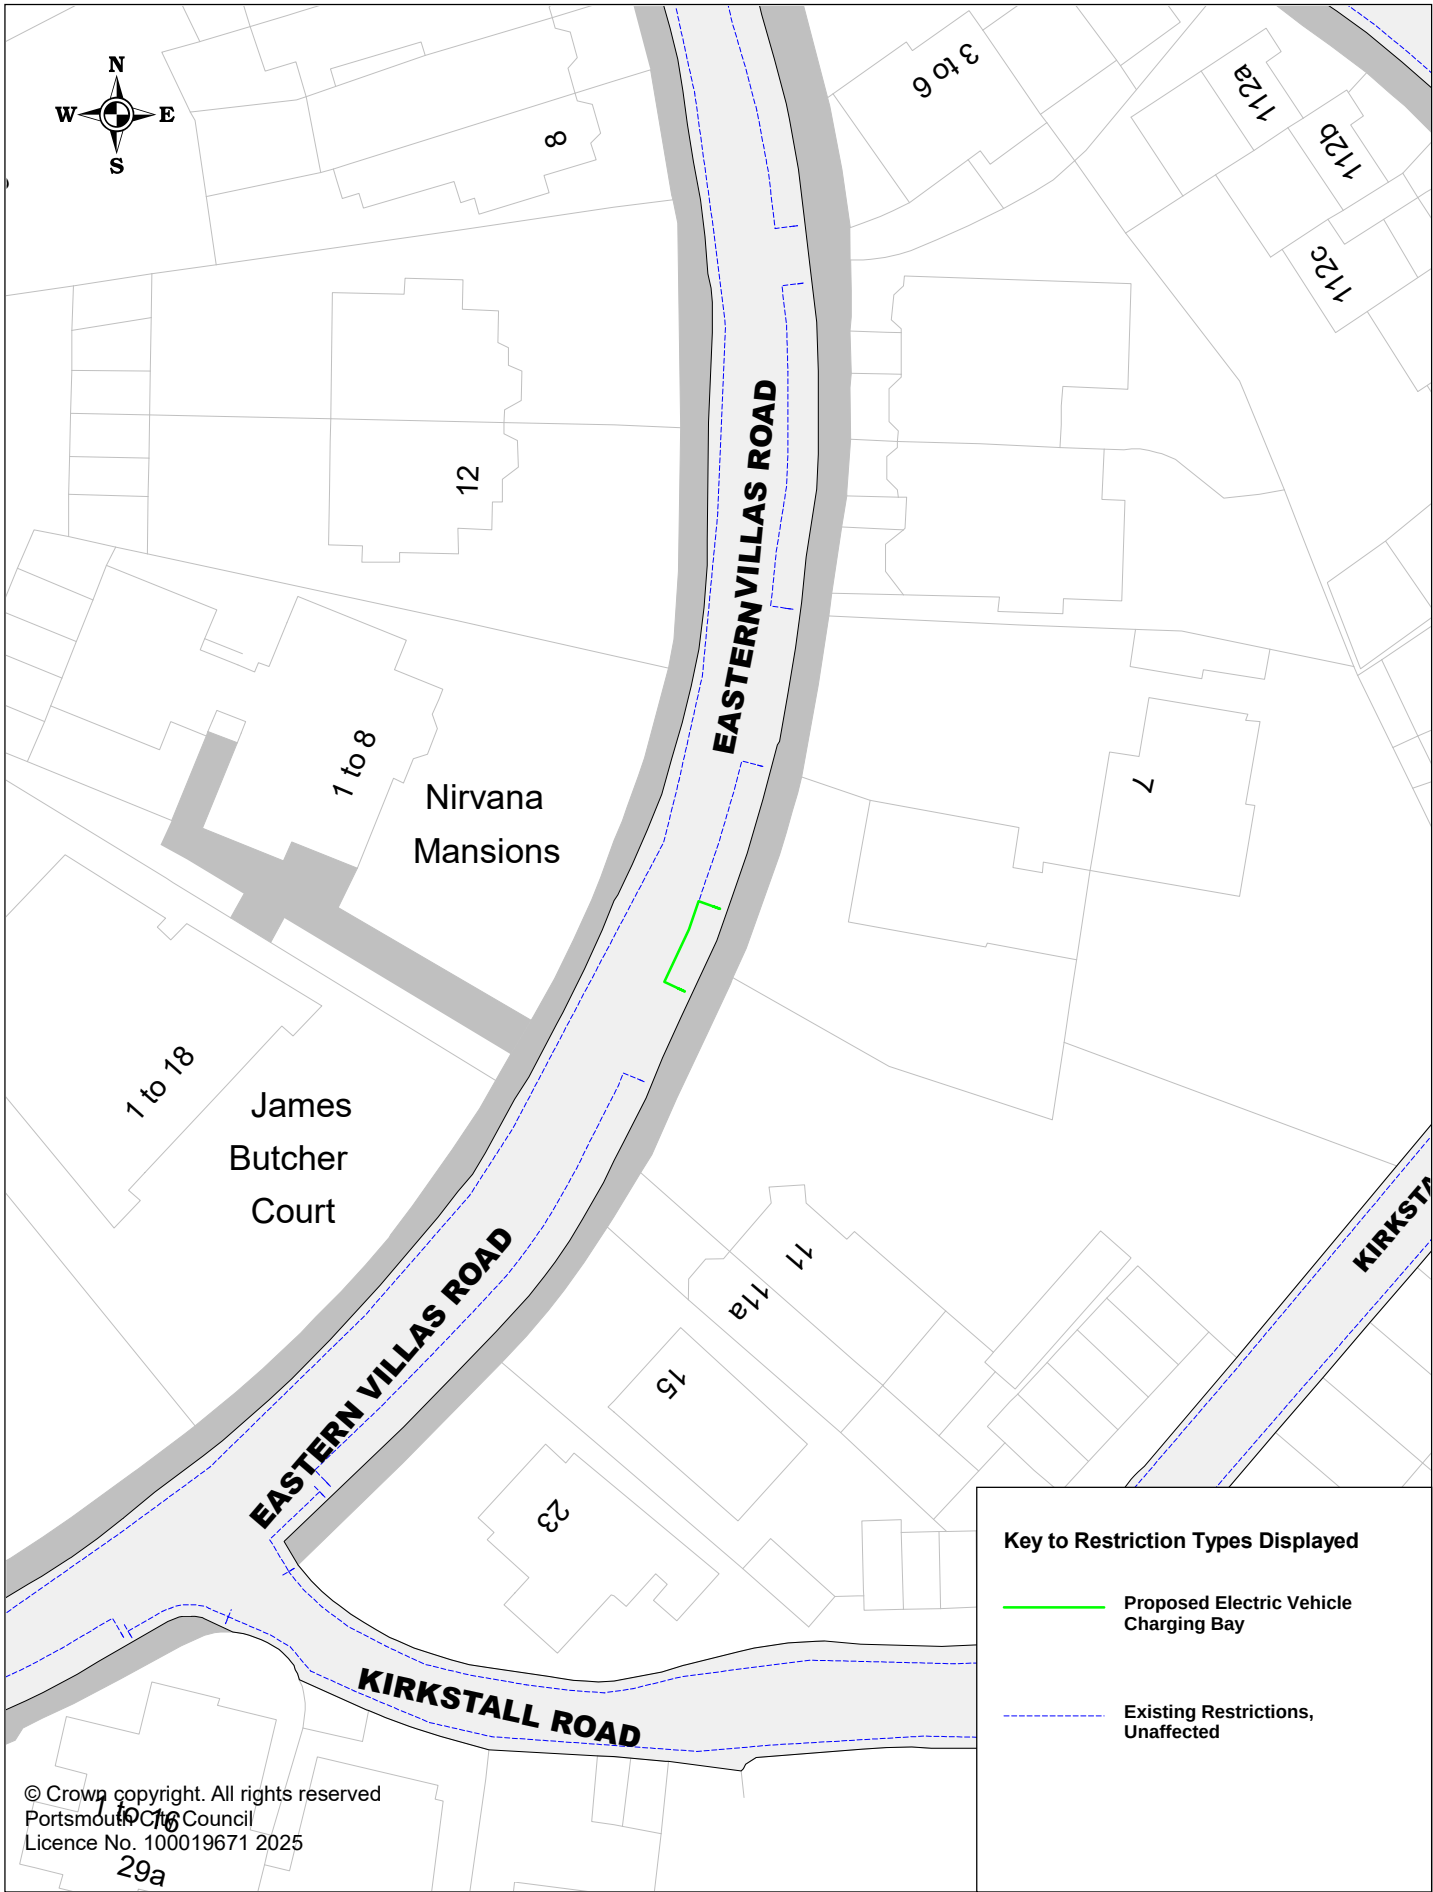

Key to Restriction Types Displayed

— Proposed Electric Vehicle Charging Bay


- - - Existing Restrictions, Unaffected

© Crown copyright. All rights reserved
Portsmouth City Council
Licence No. 100019671 2025



Proposed Electric Vehicle Charging Bays
P3EAS082 Eastern Villas Road

SCALE	1 : 500
DATE	04/04/2025
DRAWING No.	P3EAS082
DRAWN BY	Buchanan Consultants

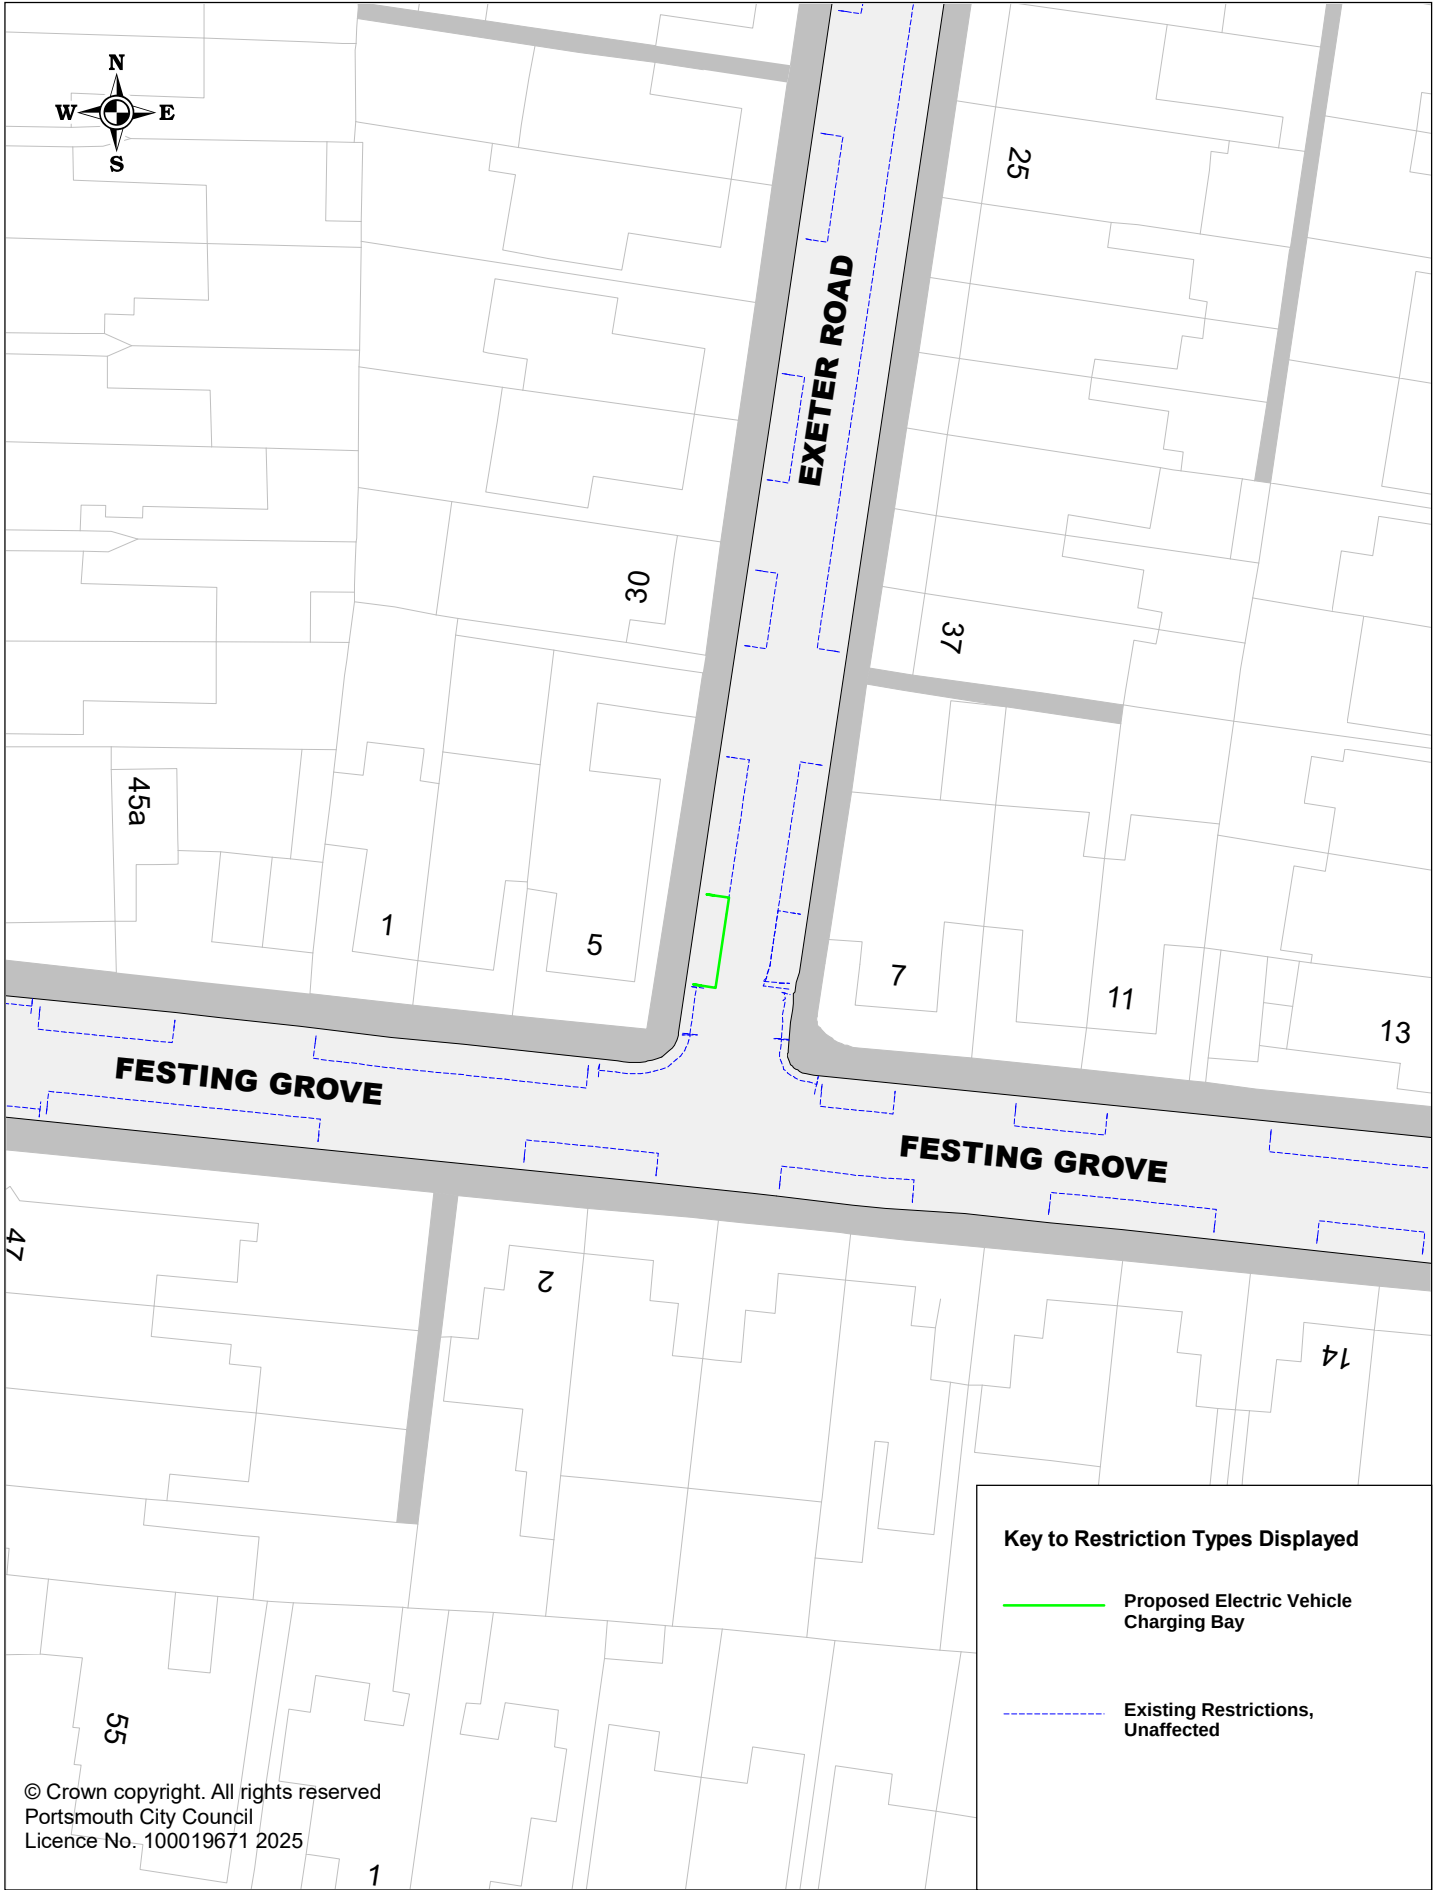

Key to Restriction Types Displayed


-  Proposed Electric Vehicle Charging Bay
-  Existing Restrictions, Unaffected

© Crown copyright. All rights reserved
Portsmouth City Council
Licence No. 100019671 2025



Proposed Electric Vehicle Charging Bays
P3EAS096 Exeter Road

SCALE	1 : 500
DATE	04/04/2025
DRAWING No.	P3EAS096
DRAWN BY	Buchanan Consultants

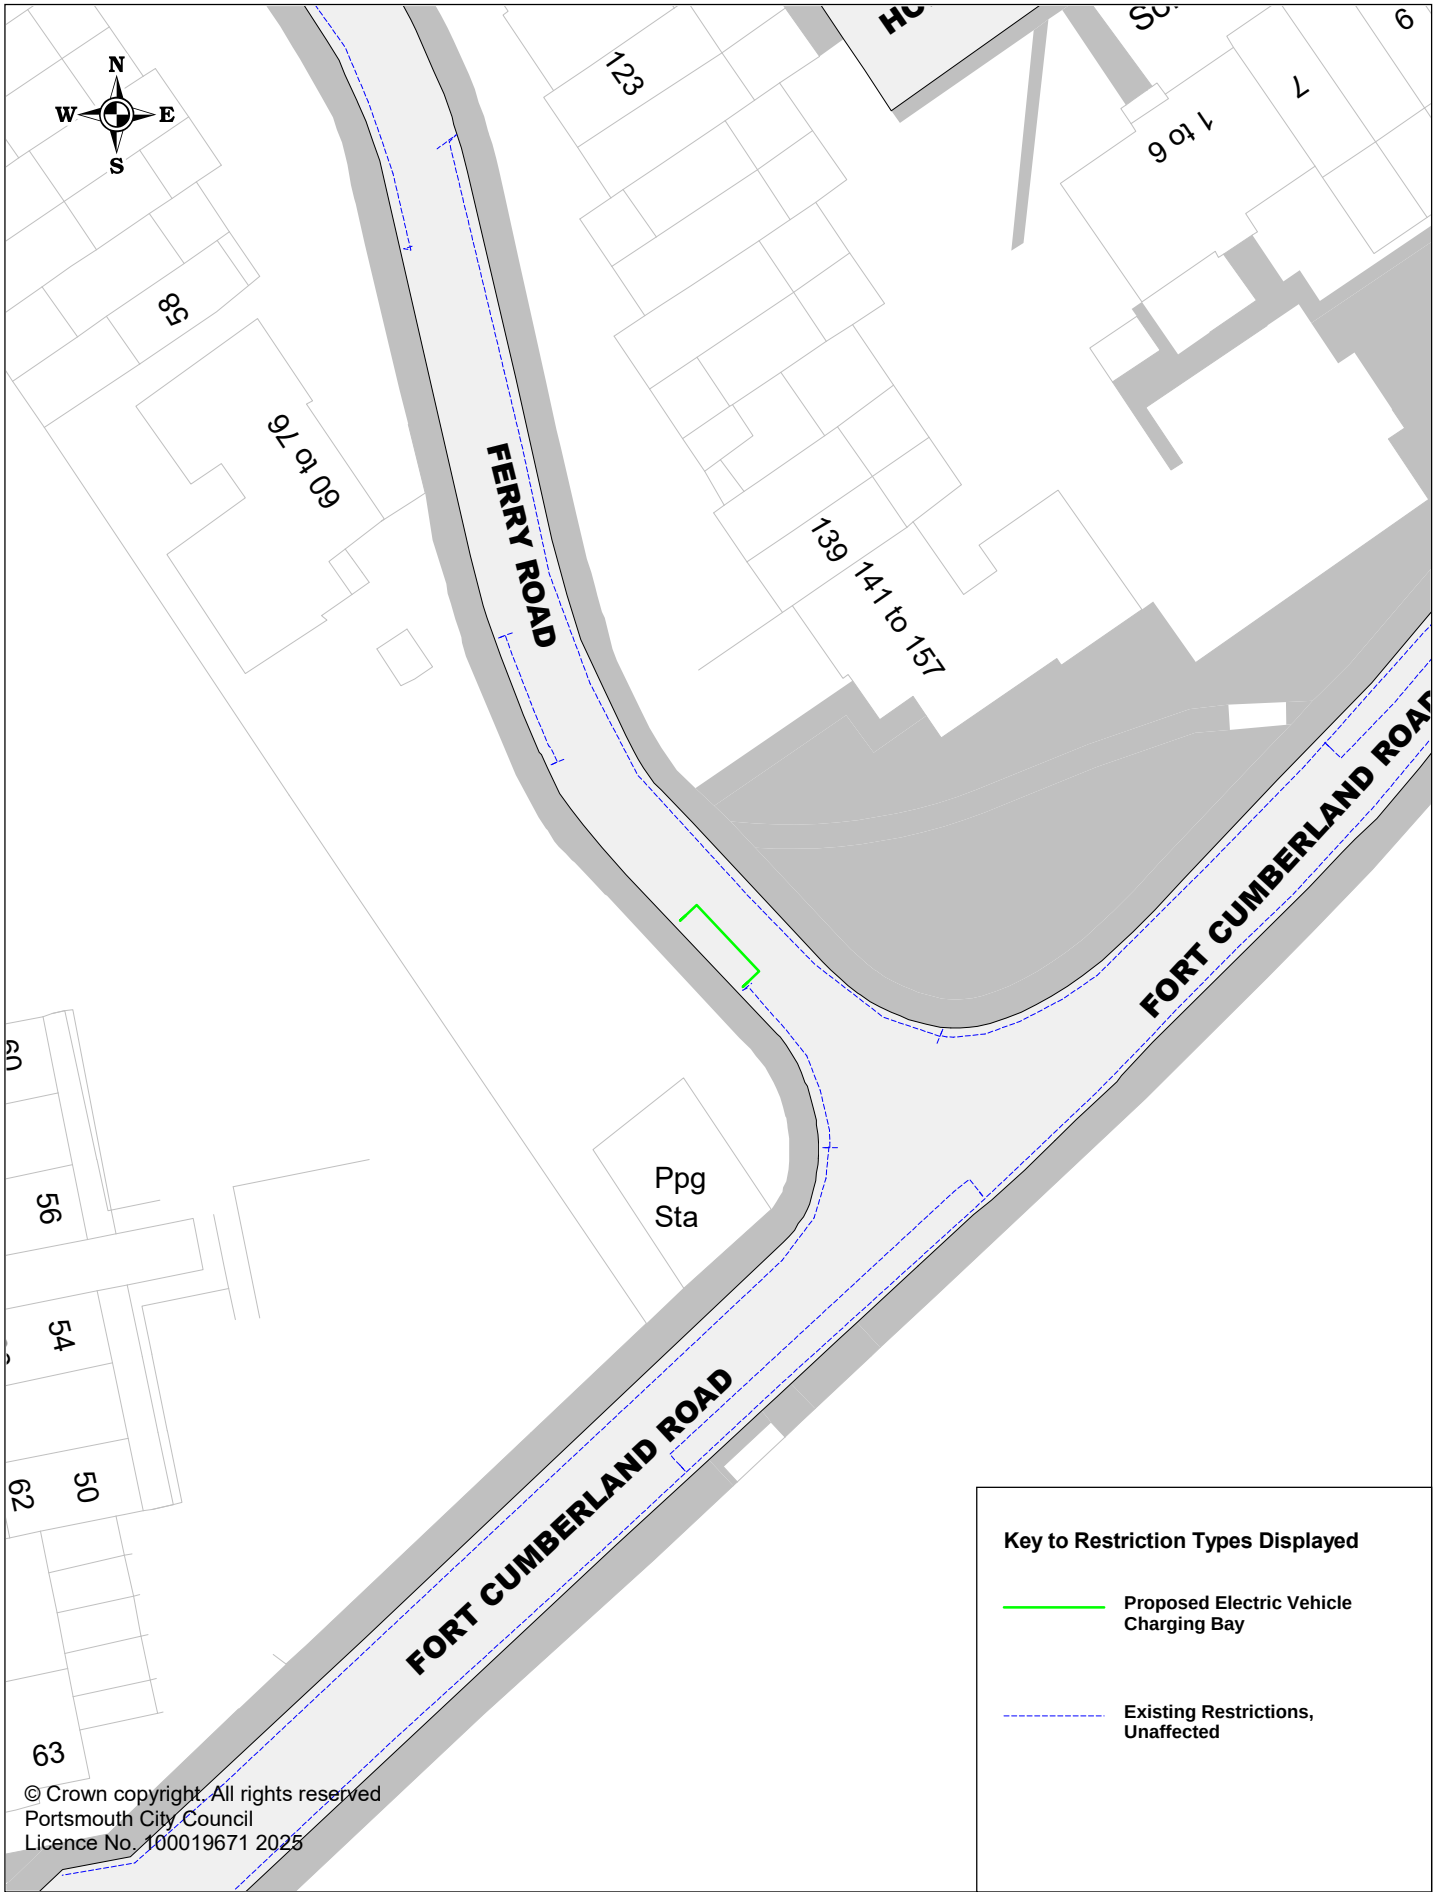

Key to Restriction Types Displayed

- Proposed Electric Vehicle Charging Bay
- Existing Restrictions, Unaffected




Portsmouth
CITY COUNCIL

Proposed Electric Vehicle Charging Bays

P3EAS101 Ferry Road

SCALE	1 : 500
DATE	04/04/2025
DRAWING No.	P3EAS101
DRAWN BY	Buchanan Consultants

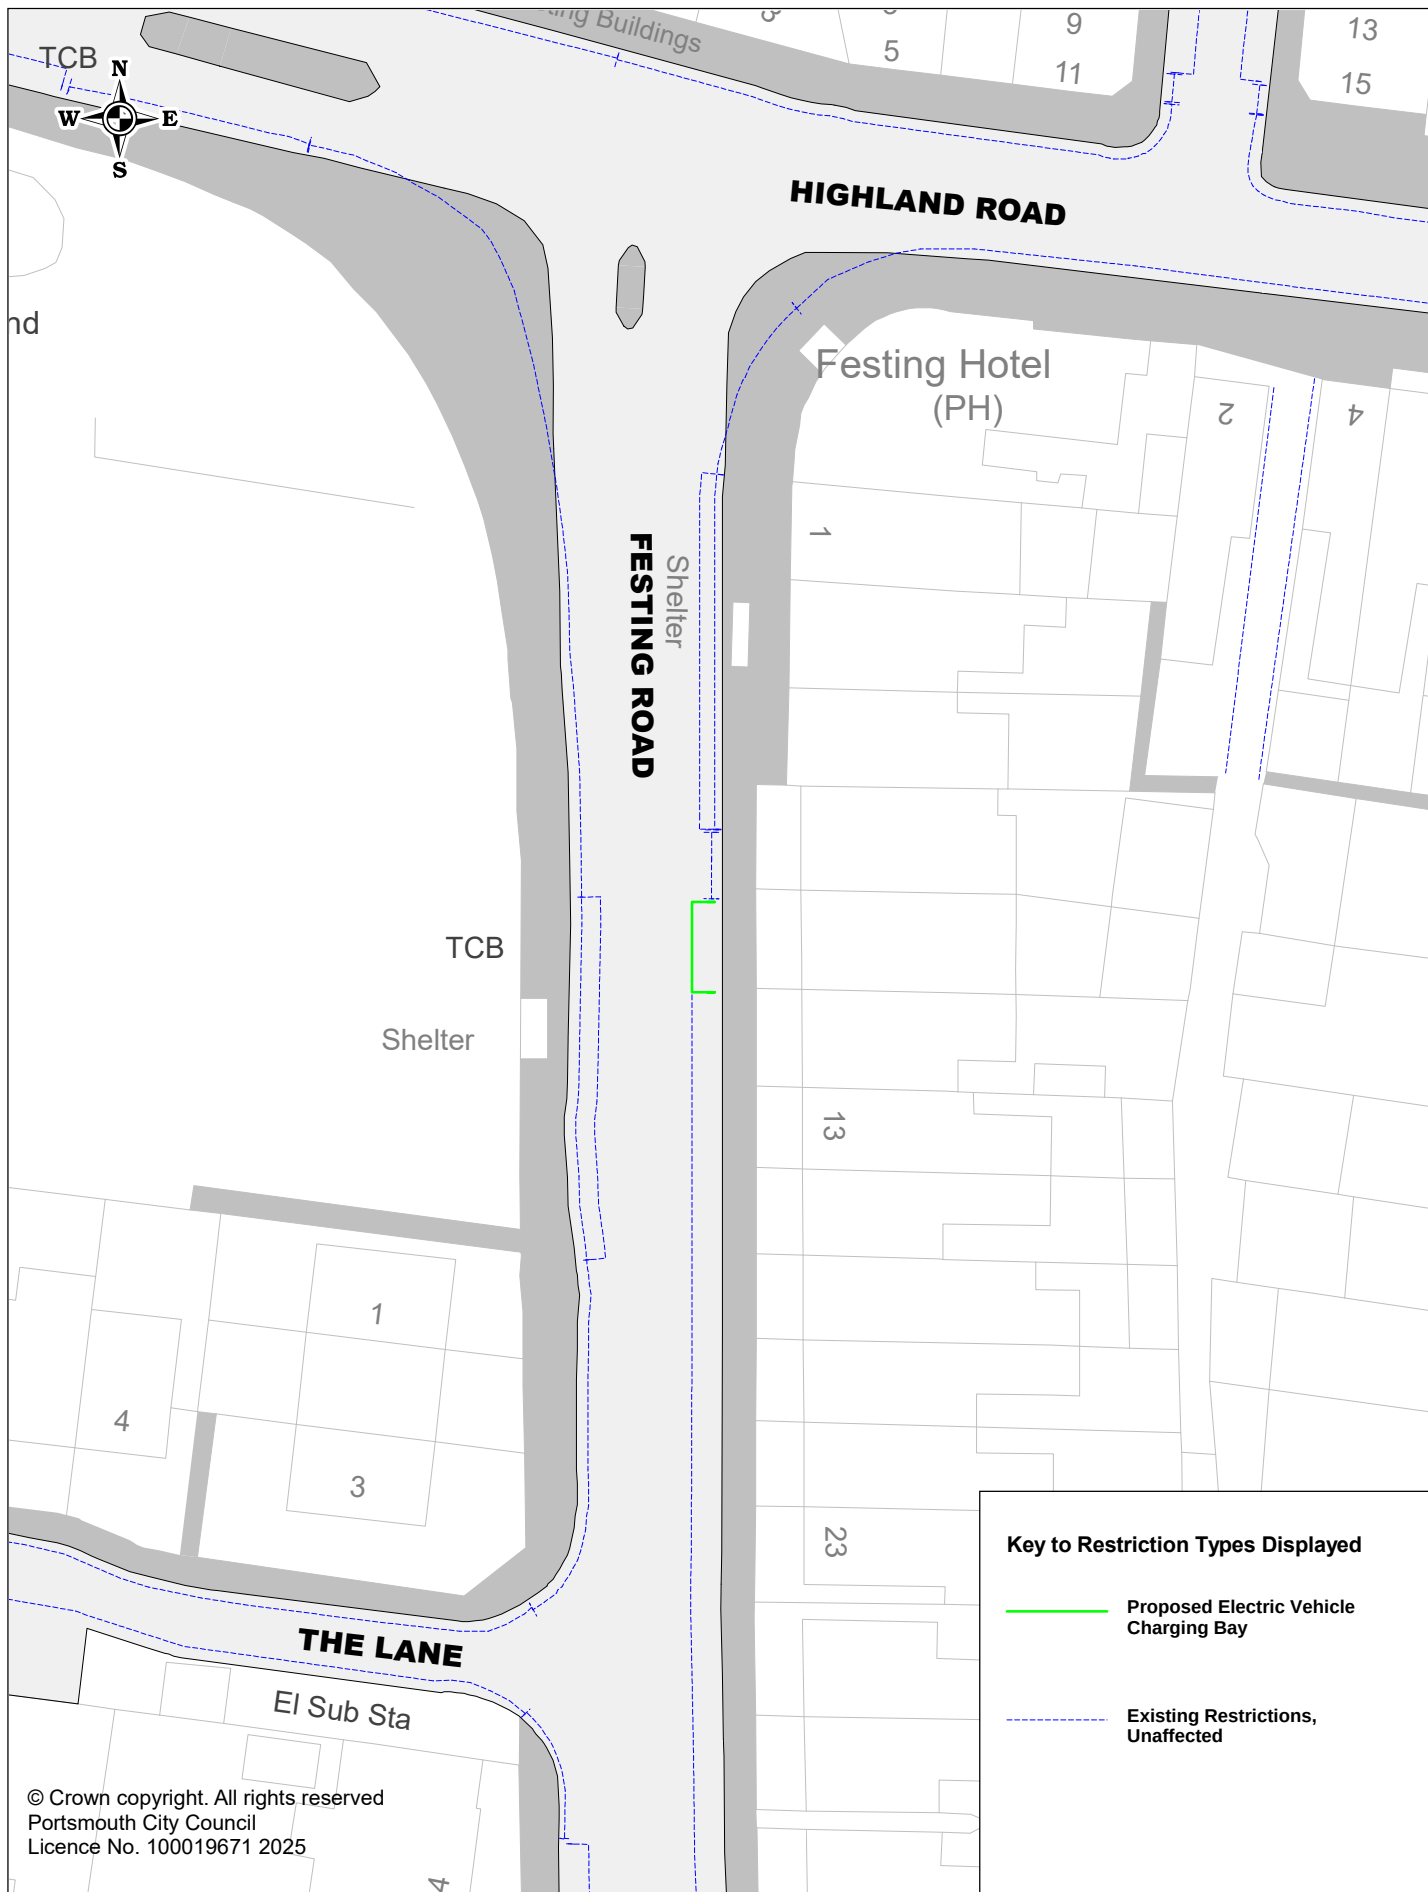

© Crown copyright. All rights reserved
 Portsmouth City Council
 Licence No. 100019671 2025

Key to Restriction Types Displayed

- Proposed Electric Vehicle Charging Bay
- Existing Restrictions, Unaffected




Portsmouth
CITY COUNCIL

Proposed Electric Vehicle Charging Bays

P3EAS104 Festing Road

SCALE	1 : 500
DATE	16/07/2025
DRAWING No.	P3EAS104
DRAWN BY	Buchanan Consultants

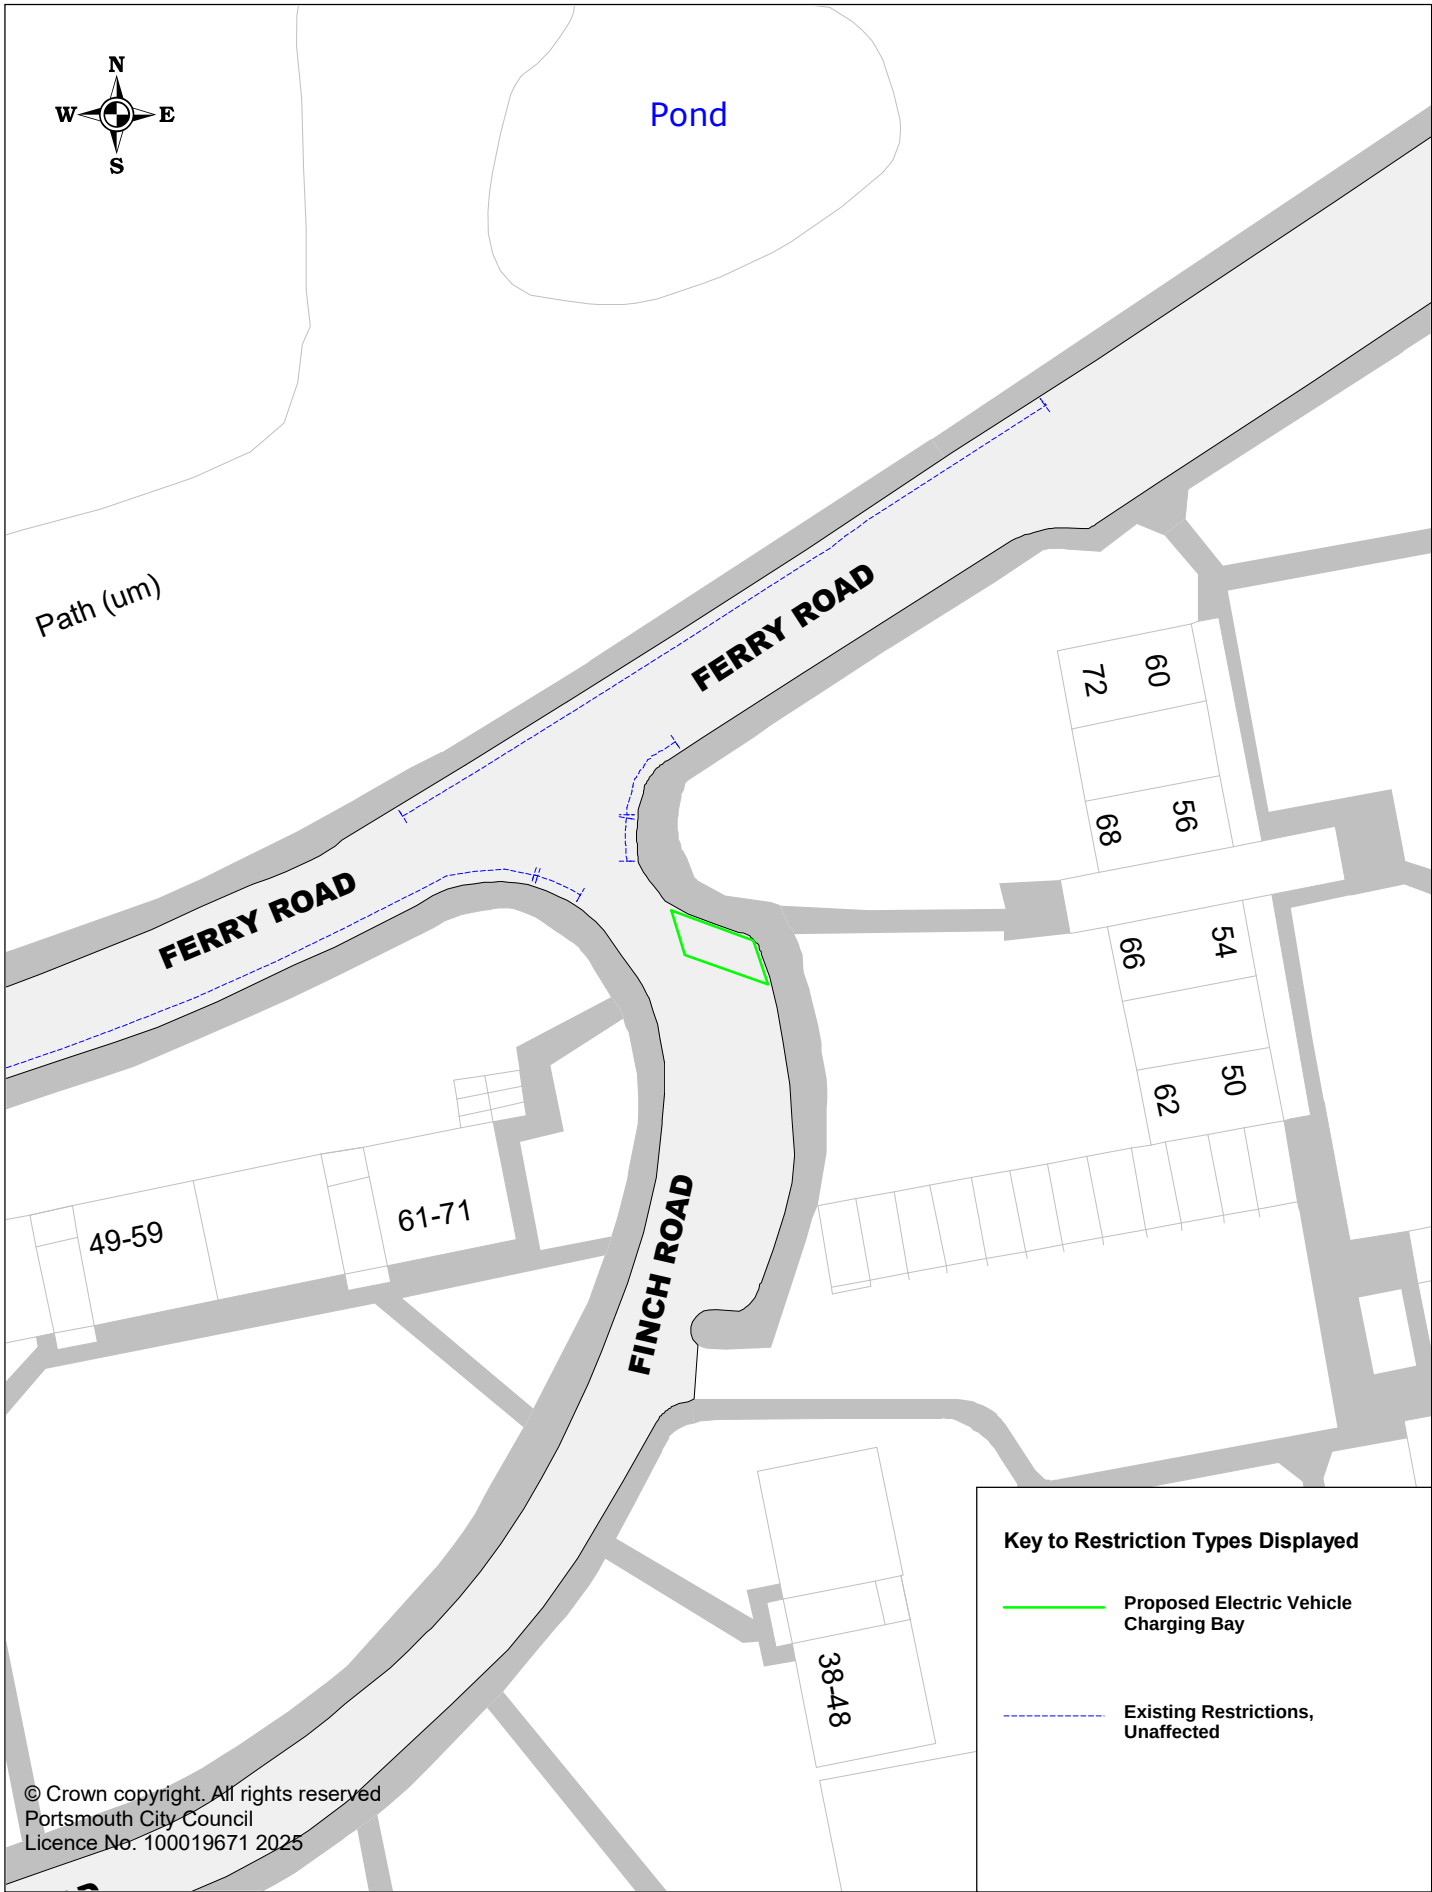

Key to Restriction Types Displayed


-  Proposed Electric Vehicle Charging Bay
-  Existing Restrictions, Unaffected



Portsmouth
CITY COUNCIL

Proposed Electric Vehicle Charging Bays
P3EAS105 Finch Road

SCALE	1 : 500
DATE	04/04/2025
DRAWING No.	P3EAS105
DRAWN BY	Buchanan Consultants

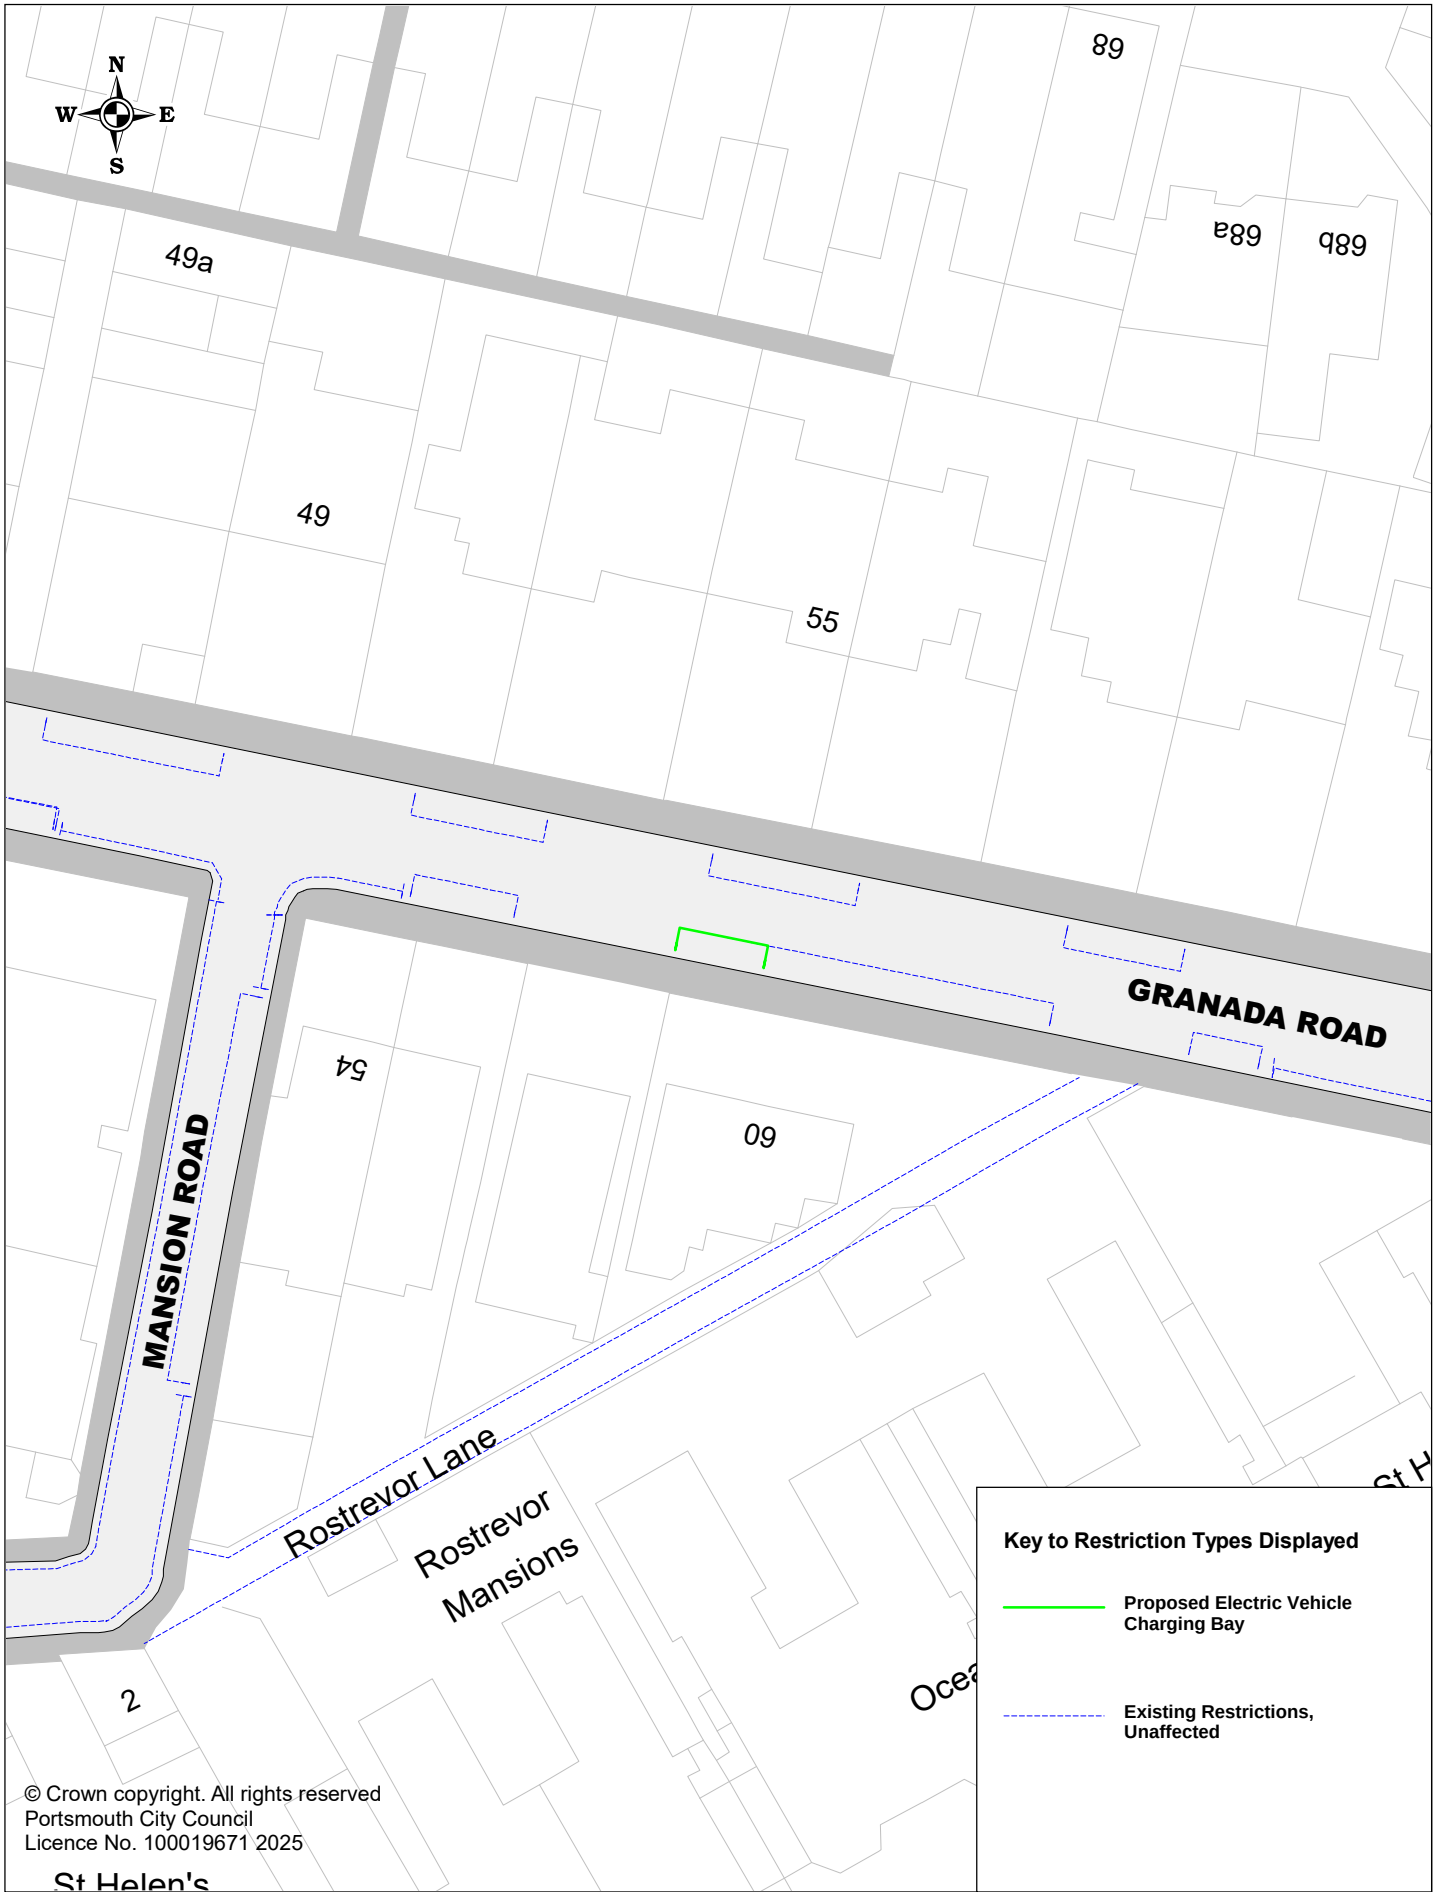

Key to Restriction Types Displayed

- Proposed Electric Vehicle Charging Bay
- Existing Restrictions, Unaffected


© Crown copyright. All rights reserved
Portsmouth City Council
Licence No. 100019671 2025



Portsmouth
CITY COUNCIL

Proposed Electric Vehicle Charging Bays
P3EAS120 Granada Road

SCALE	1 : 500
DATE	04/04/2025
DRAWING No.	P3EAS120
DRAWN BY	Buchanan Consultants

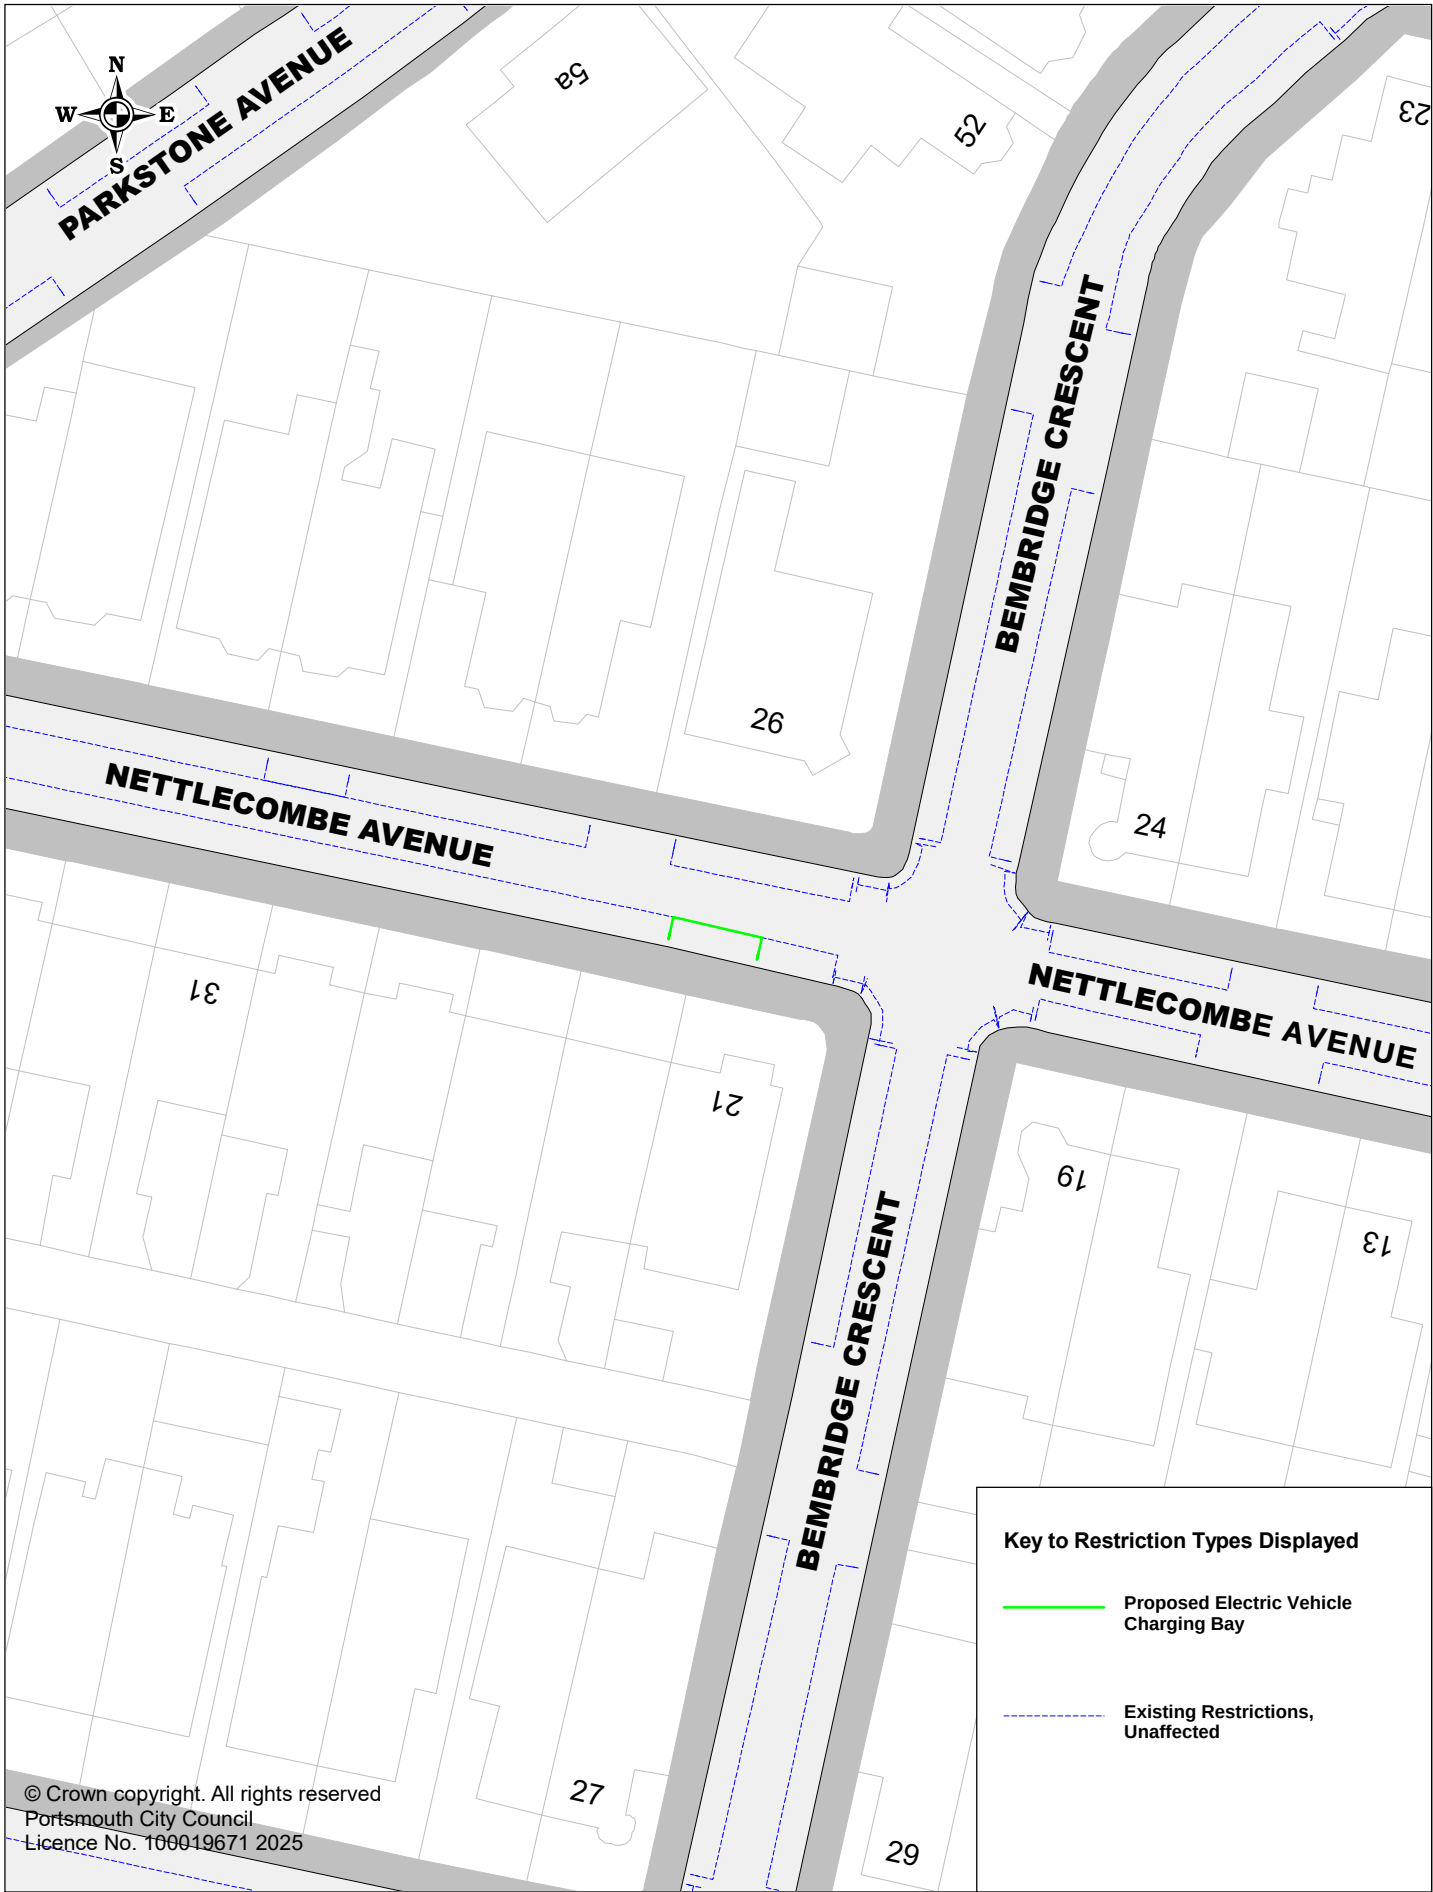

© Crown copyright. All rights reserved
Portsmouth City Council
Licence No. 100019671 2025

Key to Restriction Types Displayed

-  Proposed Electric Vehicle Charging Bay
-  Existing Restrictions, Unaffected



Portsmouth
CITY COUNCIL

Proposed Electric Vehicle Charging Bays
P3EAS194 Nettlecombe Avenue


SCALE	1 : 500
DATE	04/04/2025
DRAWING No.	P3EAS194
DRAWN BY	Buchanan Consultants



Proposed Electric Vehicle Charging Bays


P3EAS048 Owen Street

SCALE	1 : 500
DATE	04/04/2025
DRAWING No.	P3EAS048
DRAWN BY	Buchanan Consultants

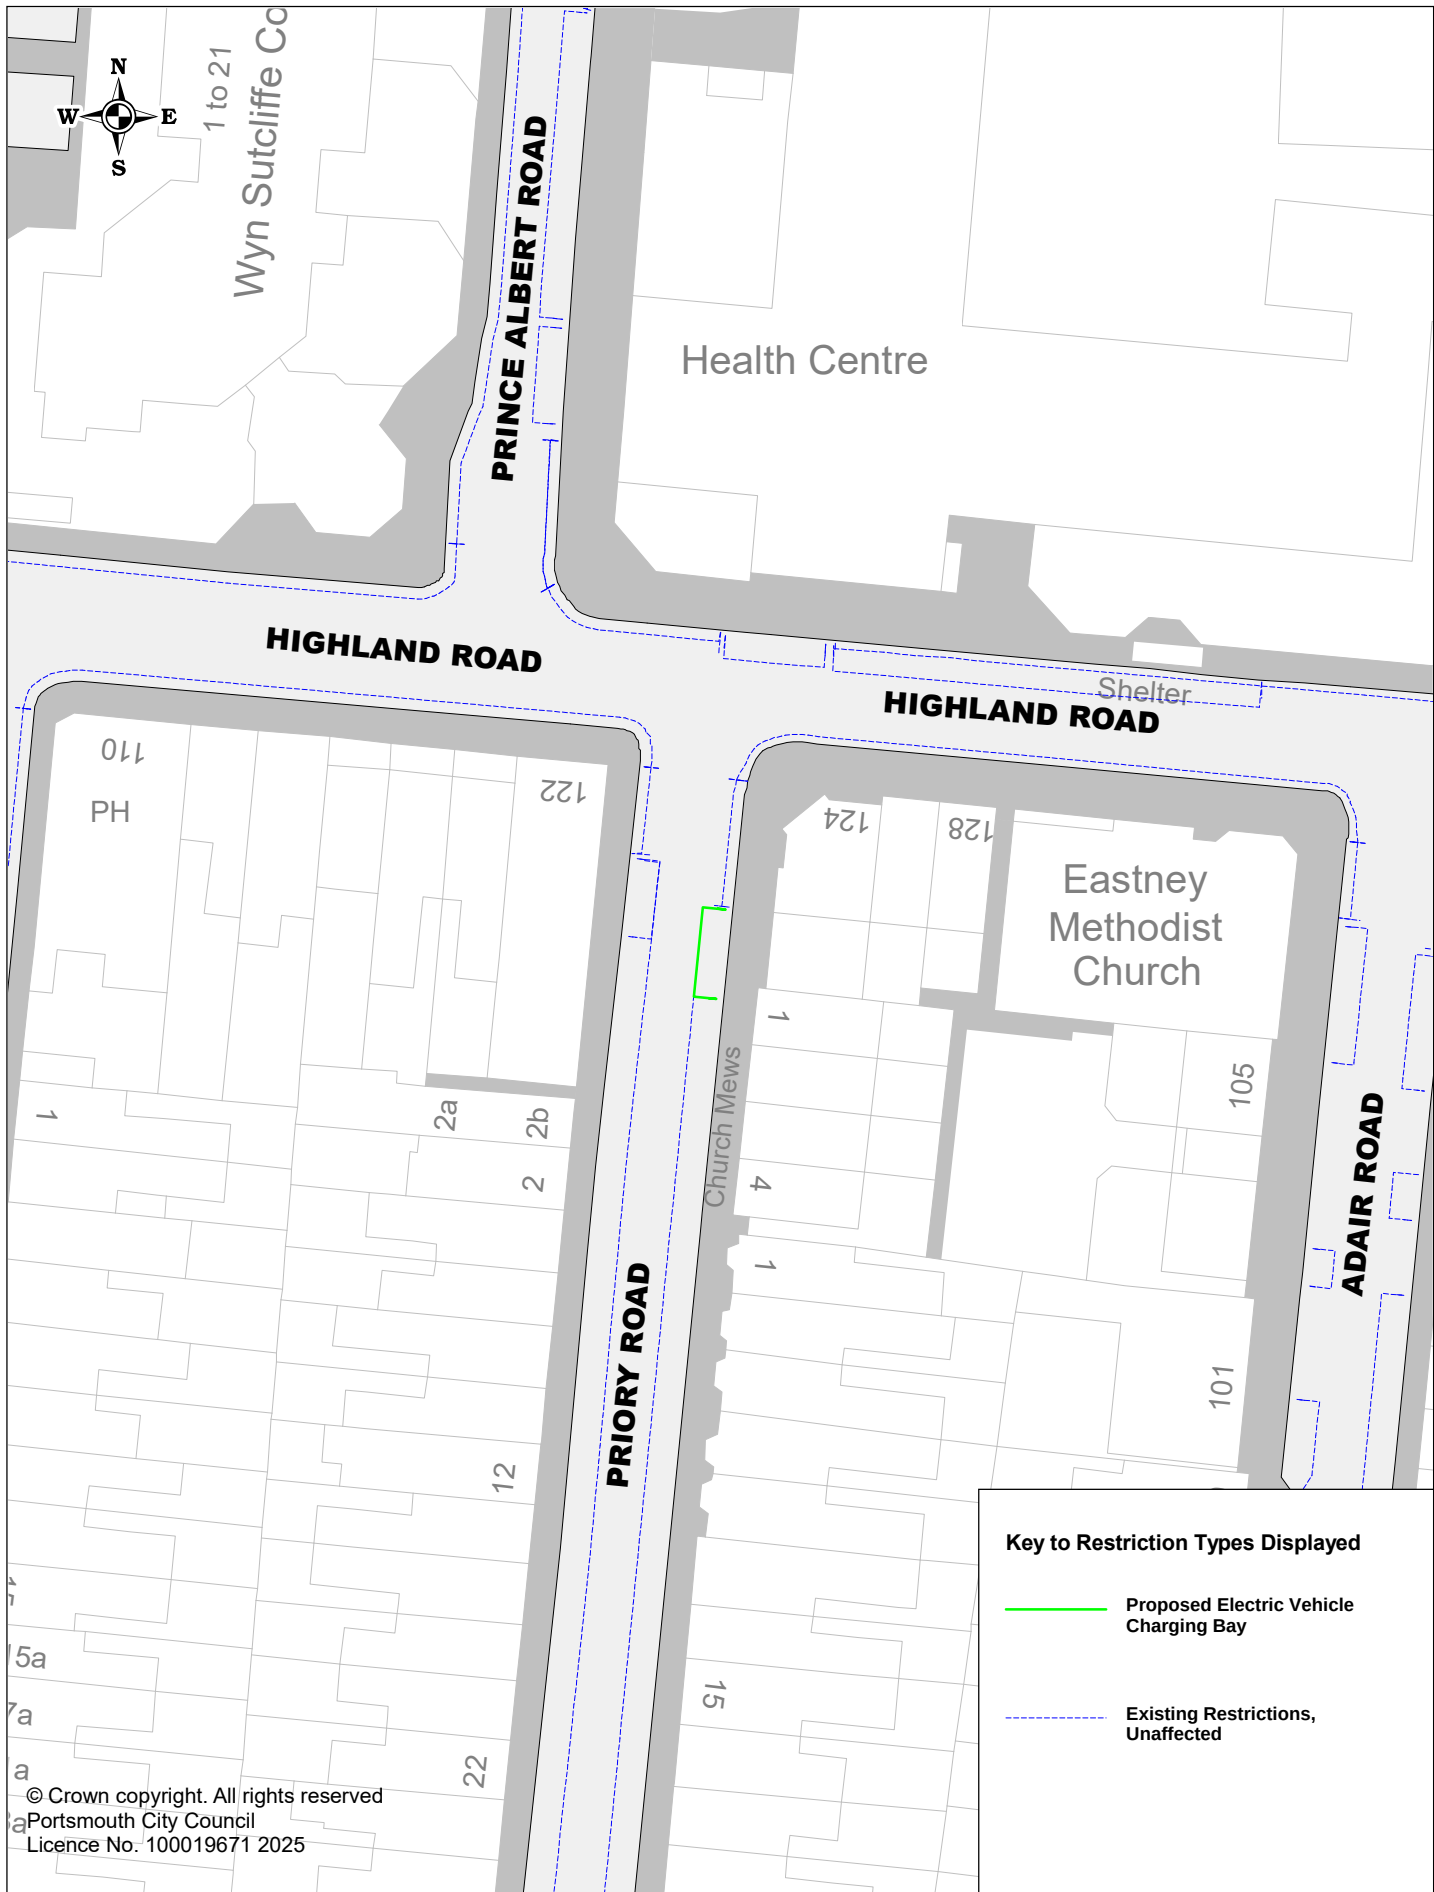

Proposed Electric Vehicle Charging Bays
P3EAS235 Priory Road

SCALE	1 : 500
DATE	07/07/2025
DRAWING No.	P3EAS235
DRAWN BY	Buchanan Consultants

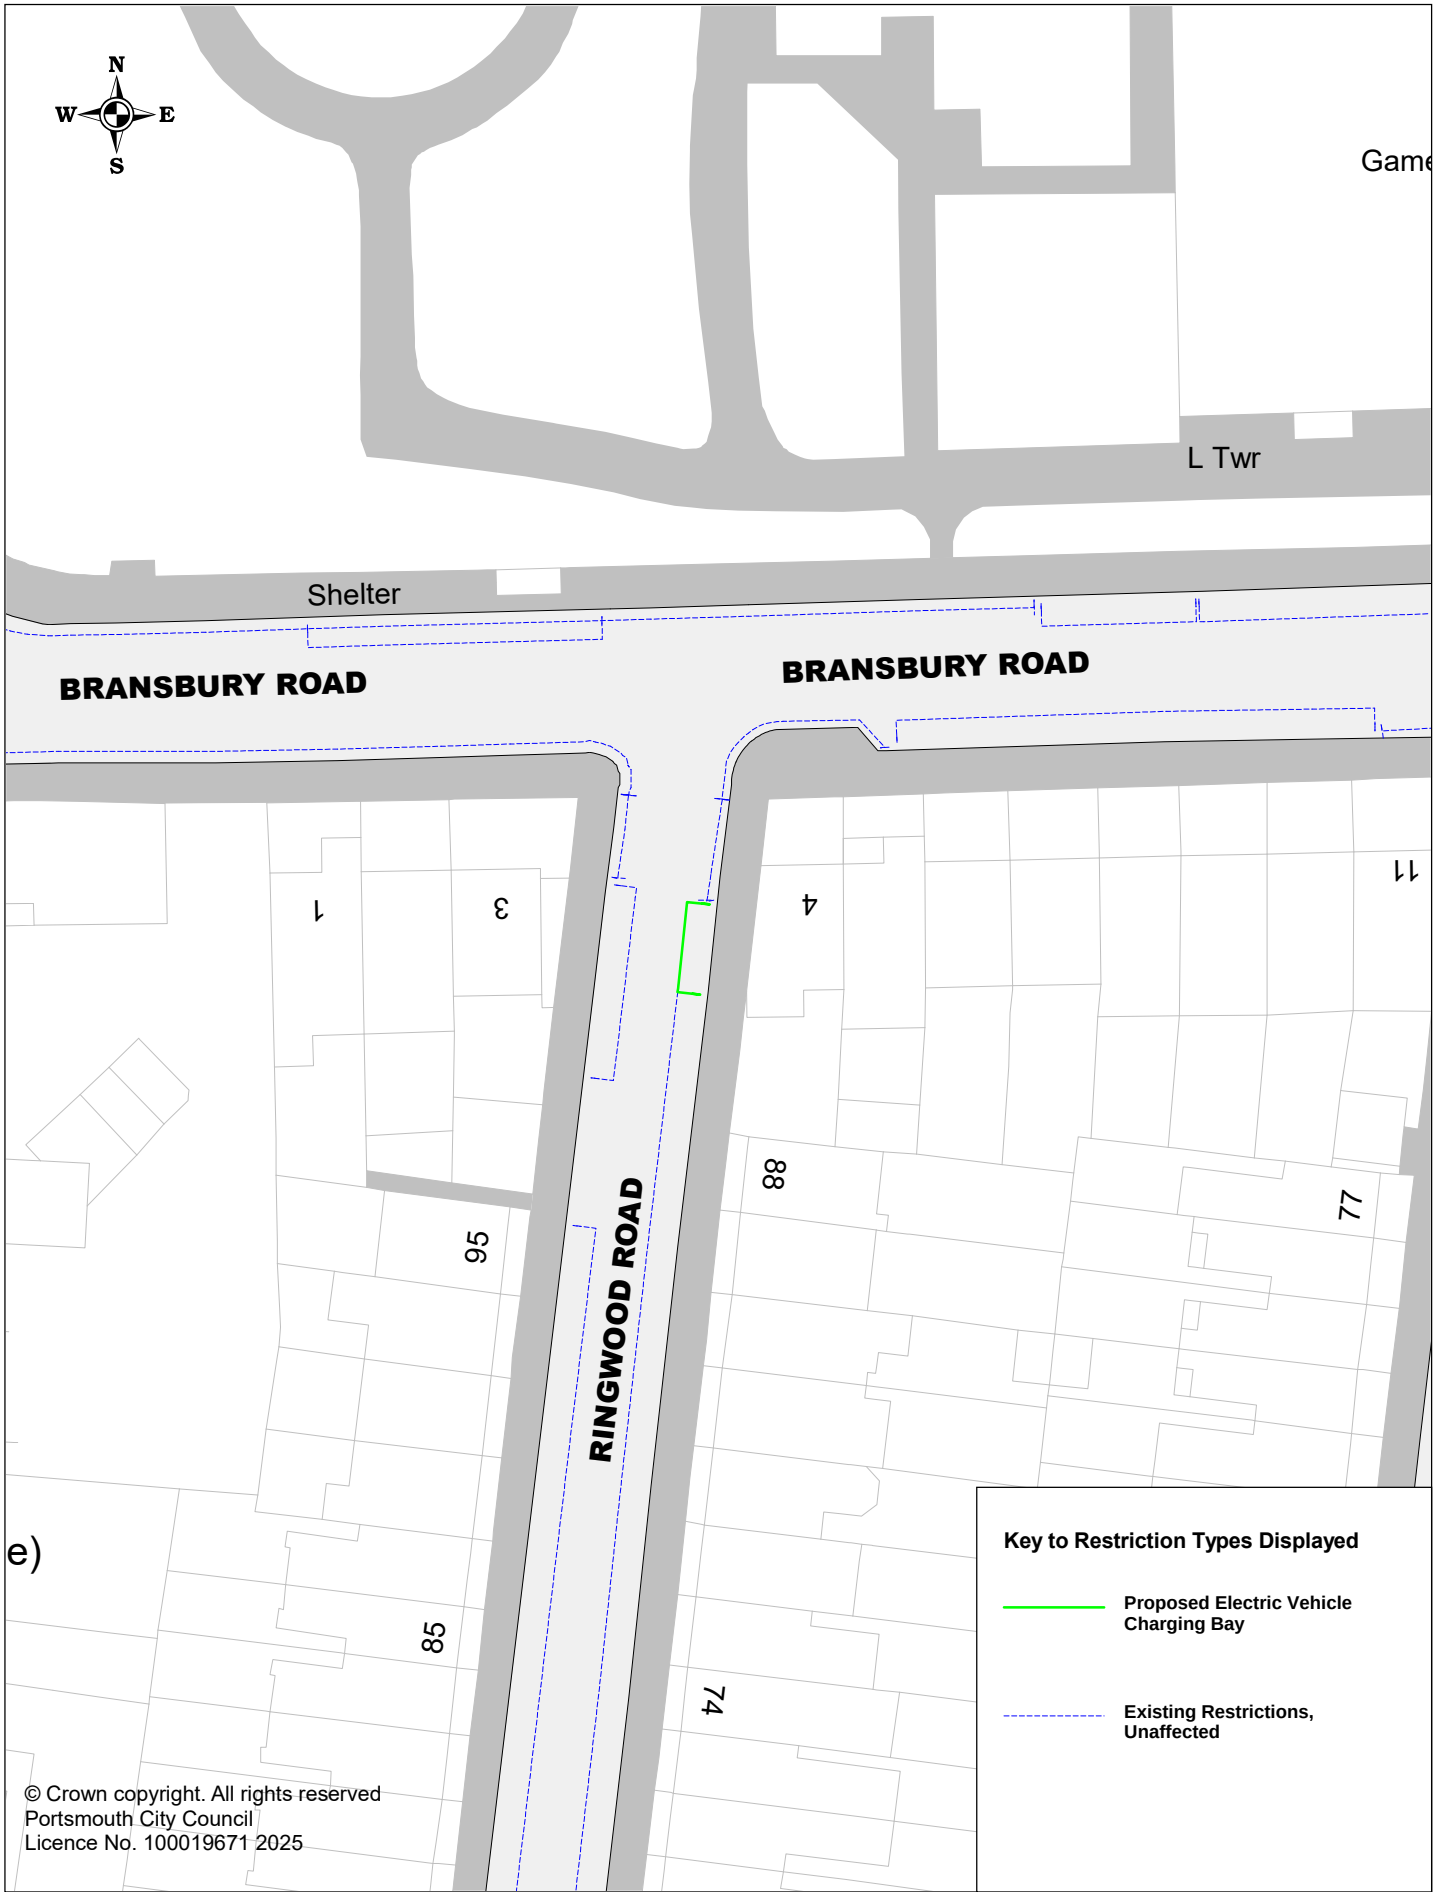

Portsmouth
CITY COUNCIL

Proposed Electric Vehicle Charging Bays


P3EAS245 Ringwood Road

SCALE	1 : 500
DATE	04/04/2025
DRAWING No.	P3EAS245
DRAWN BY	Buchanan Consultants



Proposed Electric Vehicle Charging Bays
P3EAS258 Salisbury Road

SCALE	1 : 500
DATE	04/04/2025
DRAWING No.	P3EAS258
DRAWN BY	Buchanan Consultants

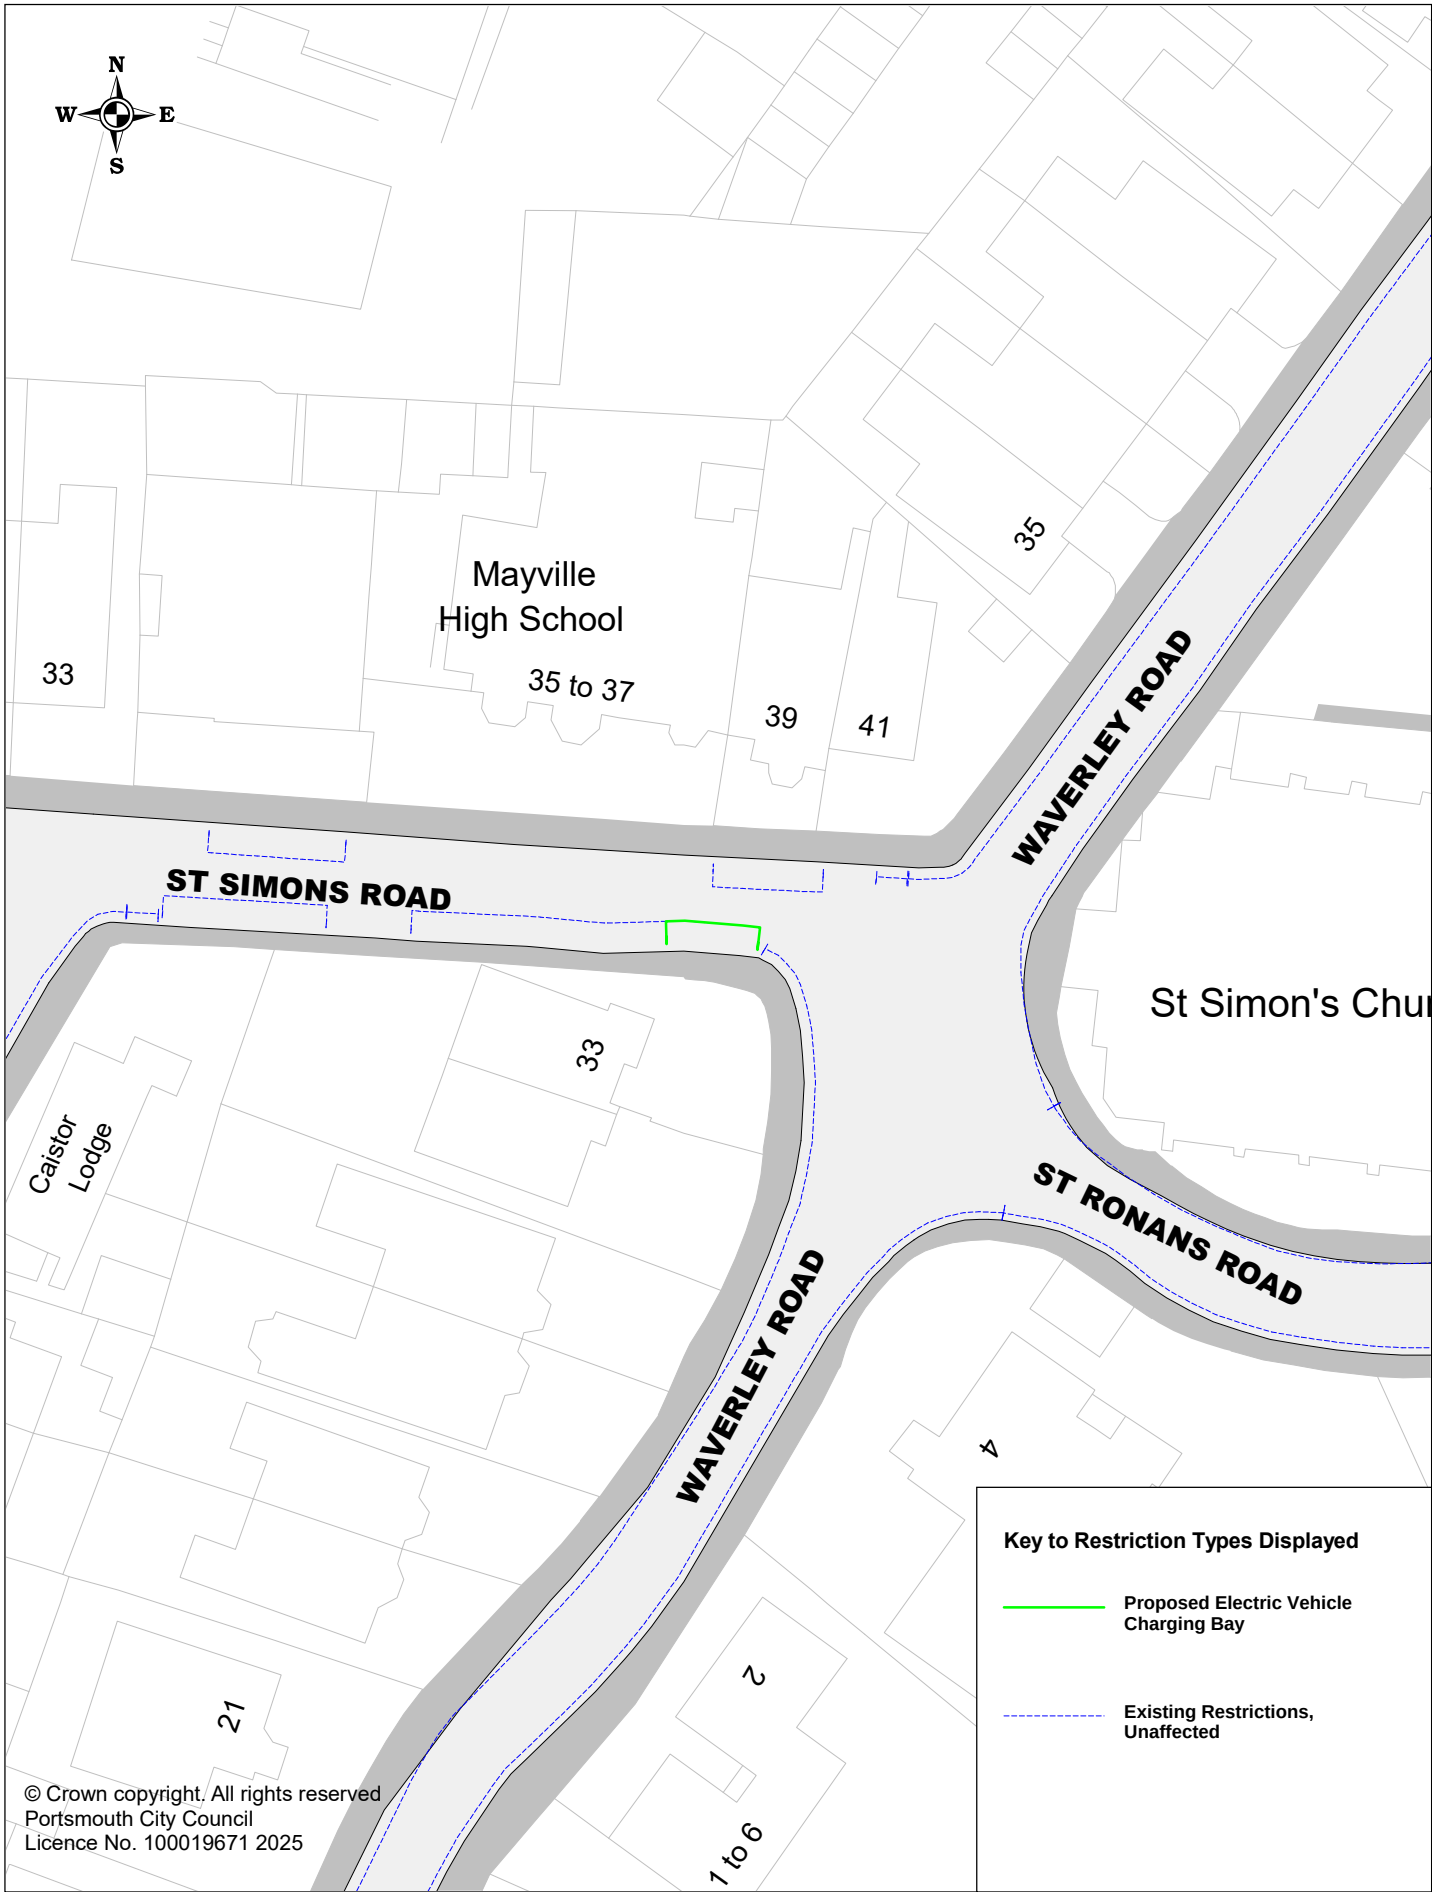

Key to Restriction Types Displayed

-  Proposed Electric Vehicle Charging Bay
-  Existing Restrictions, Unaffected

© Crown copyright. All rights reserved
Portsmouth City Council
Licence No. 100019671 2025



Portsmouth
CITY COUNCIL

Proposed Electric Vehicle Charging Bays

P3EAS307 St Simons Road

SCALE	1 : 500
DATE	04/04/2025
DRAWING No.	P3EAS307
DRAWN BY	Buchanan Consultants



© Crown copyright. All rights reserved
Portsmouth City Council
Licence No. 100018671 2025




Portsmouth
CITY COUNCIL

Proposed Electric Vehicle Charging Bays

P3EAS295 Tokar Street

SCALE	1 : 500
DATE	04/04/2025
DRAWING No.	P3EAS295
DRAWN BY	Buchanan Consultants

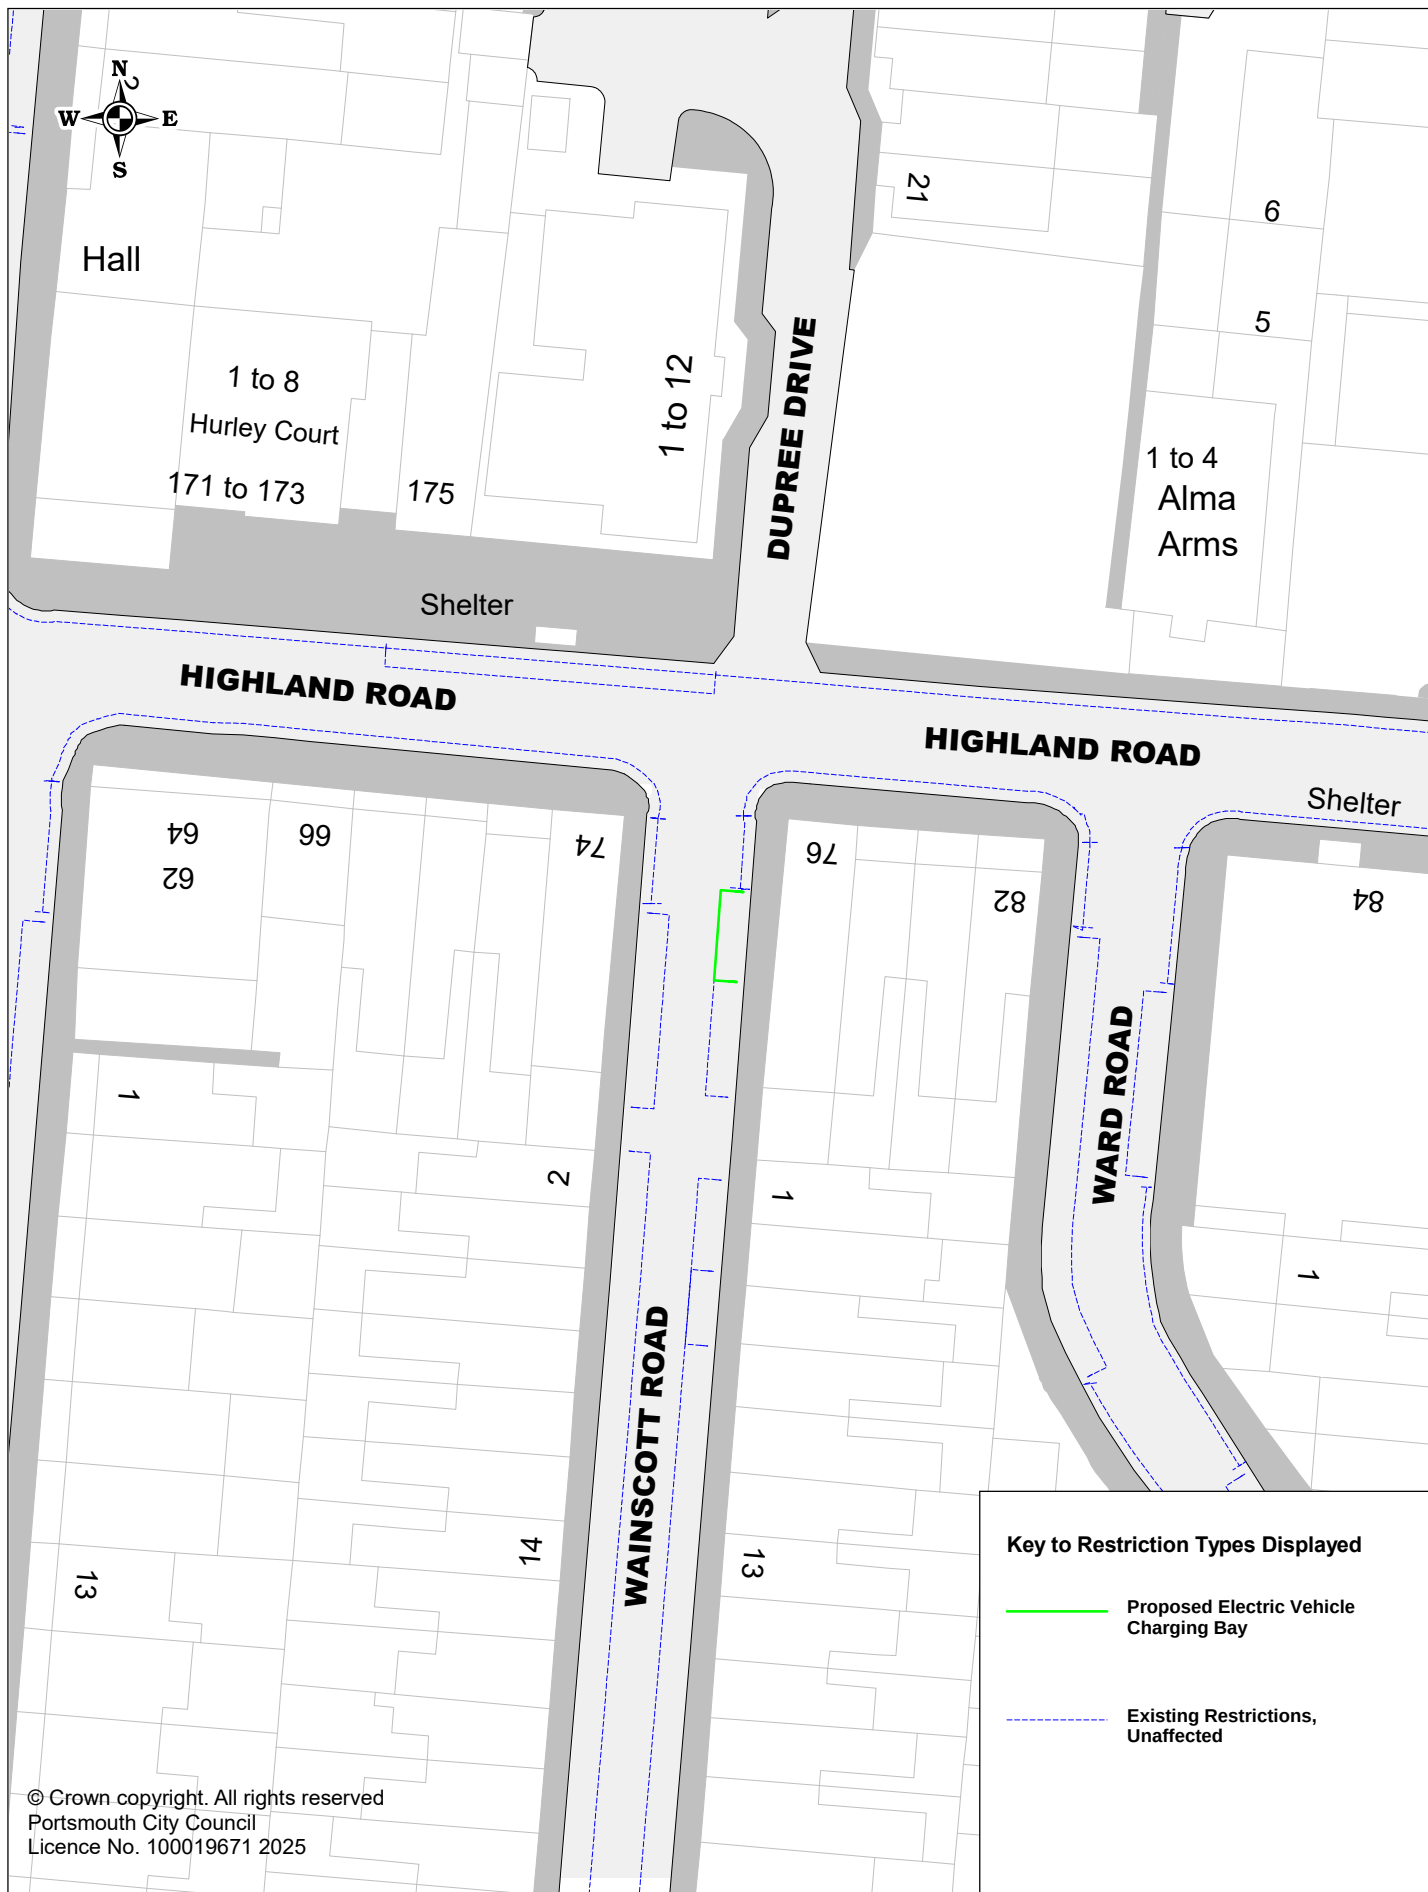

Portsmouth
CITY COUNCIL

Proposed Electric Vehicle Charging Bays

P3EAS080 Wainscott Road

SCALE	1 : 500
DATE	04/04/2025
DRAWING No.	P3EAS080
DRAWN BY	Buchanan Consultants



Proposed Electric Vehicle Charging Bays P3EAS304 Ward Road

SCALE	1 : 500
DATE	04/04/2025
DRAWING No.	P3EAS304
DRAWN BY	Buchanan Consultants



© Crown copyright. All rights reserved
Portsmouth City Council
Licence No. 100019671 2025

Key to Restriction Types Displayed

-  Proposed Electric Vehicle Charging Bay
-  Existing Restrictions, Unaffected



Portsmouth
CITY COUNCIL

Proposed Electric Vehicle Charging Bays
P3EAS319 Worsley Street

SCALE	1 : 500
DATE	04/04/2025
DRAWING No.	P3EAS319
DRAWN BY	Buchanan Consultants