



Key to Restriction Types Displayed

— Proposed Electric Vehicle Charging Bay

- - - Existing Restrictions, Unaffected


© Crown copyright. All rights reserved
Portsmouth City Council
Licence No. 100019671 2025



Portsmouth
CITY COUNCIL


Proposed Electric Vehicle Charging Bays
P3STJ008 Ashburton Road

SCALE	1 : 500
DATE	04/04/2025
DRAWING No.	P3STJ008
DRAWN BY	Buchanan Consultants

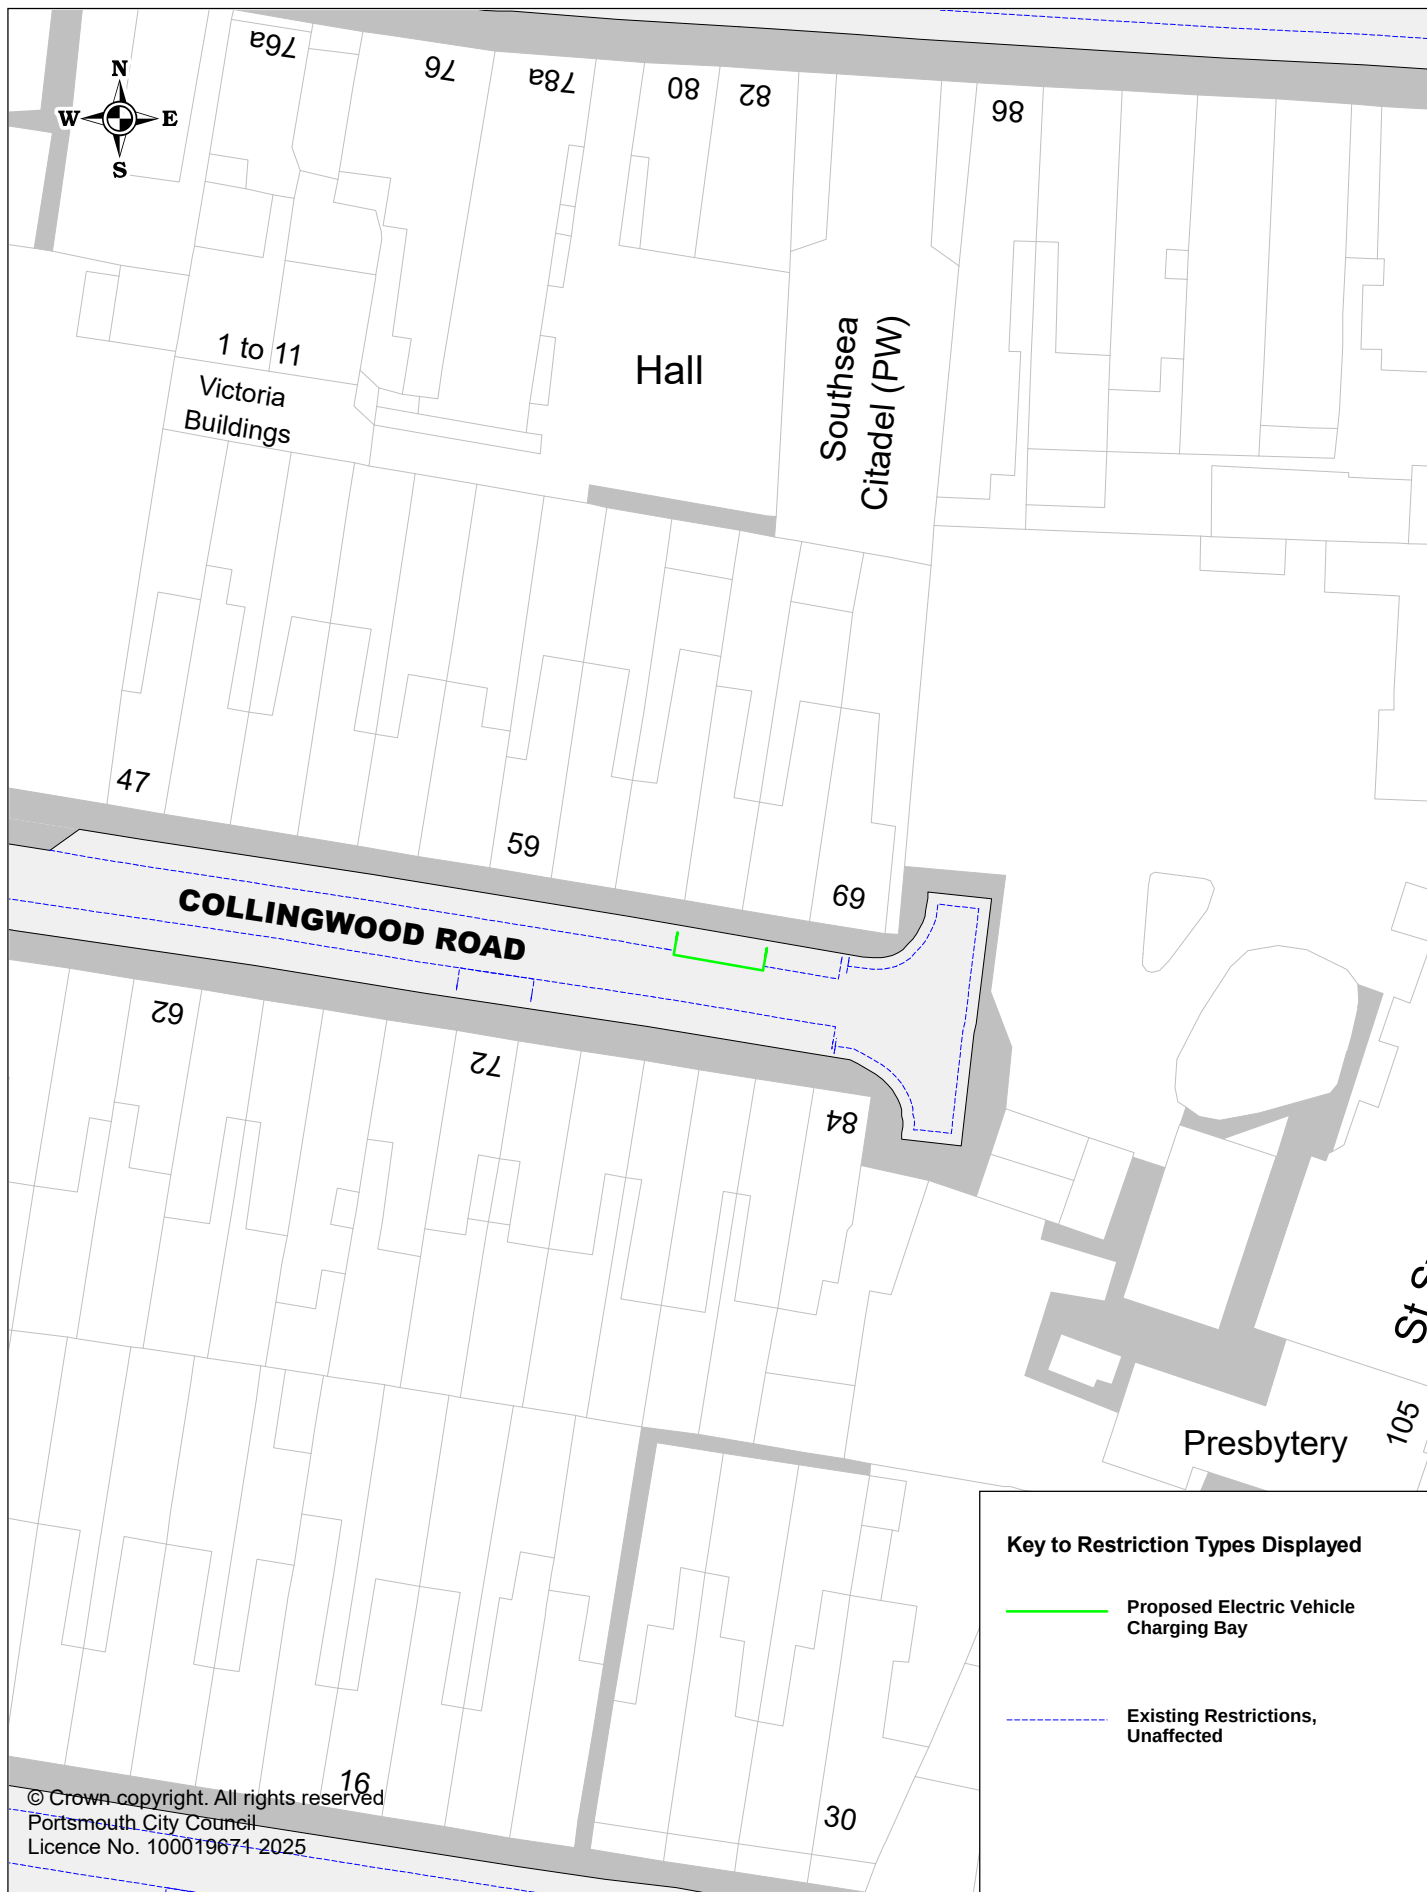

Proposed Electric Vehicle Charging Bays P3STJ047 Collingwood Road

SCALE	1 : 500
DATE	04/04/2025
DRAWING No.	P3STJ047
DRAWN BY	Buchanan Consultants

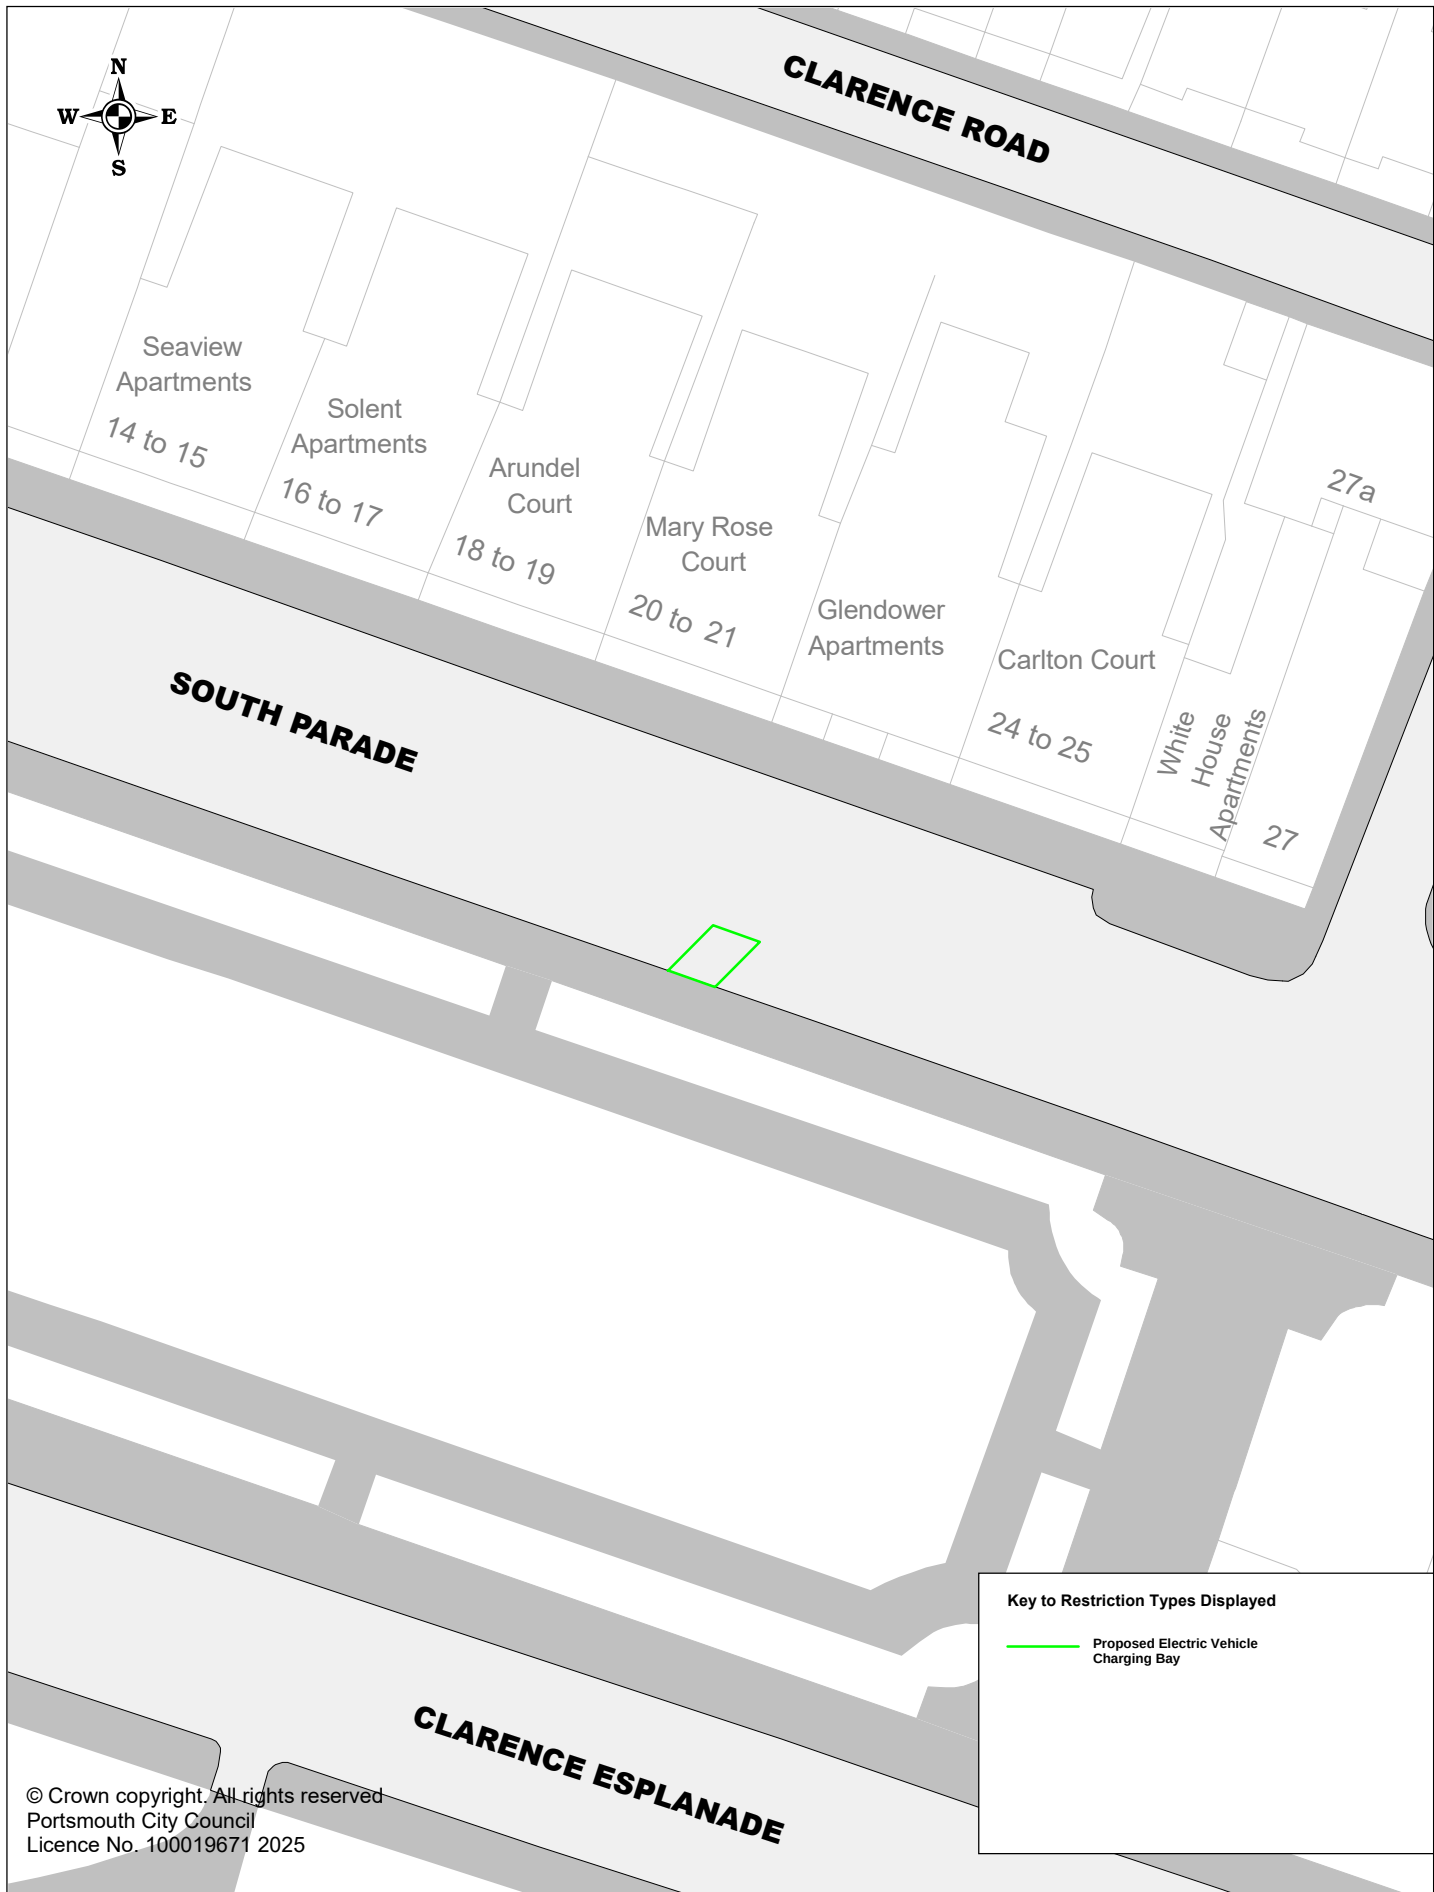

© Crown copyright. All rights reserved
 Portsmouth City Council
 Licence No. 100019671 2025

 Portsmouth CITY COUNCIL	Proposed Electric Vehicle Charging Bays		SCALE	1 : 500
	P3STJ256 Glendower apartments		DATE	18/07/2025
			DRAWING No.	P3STJ256
			DRAWN BY	Buchanan Consultants



Key to Restriction Types Displayed


-  Proposed Electric Vehicle Charging Bay
-  Existing Restrictions, Unaffected



Portsmouth
CITY COUNCIL

Proposed Electric Vehicle Charging Bays
P3STJ119 Goodwood Road

SCALE	1 : 500
DATE	04/04/2025
DRAWING No.	P3STJ119
DRAWN BY	Buchanan Consultants

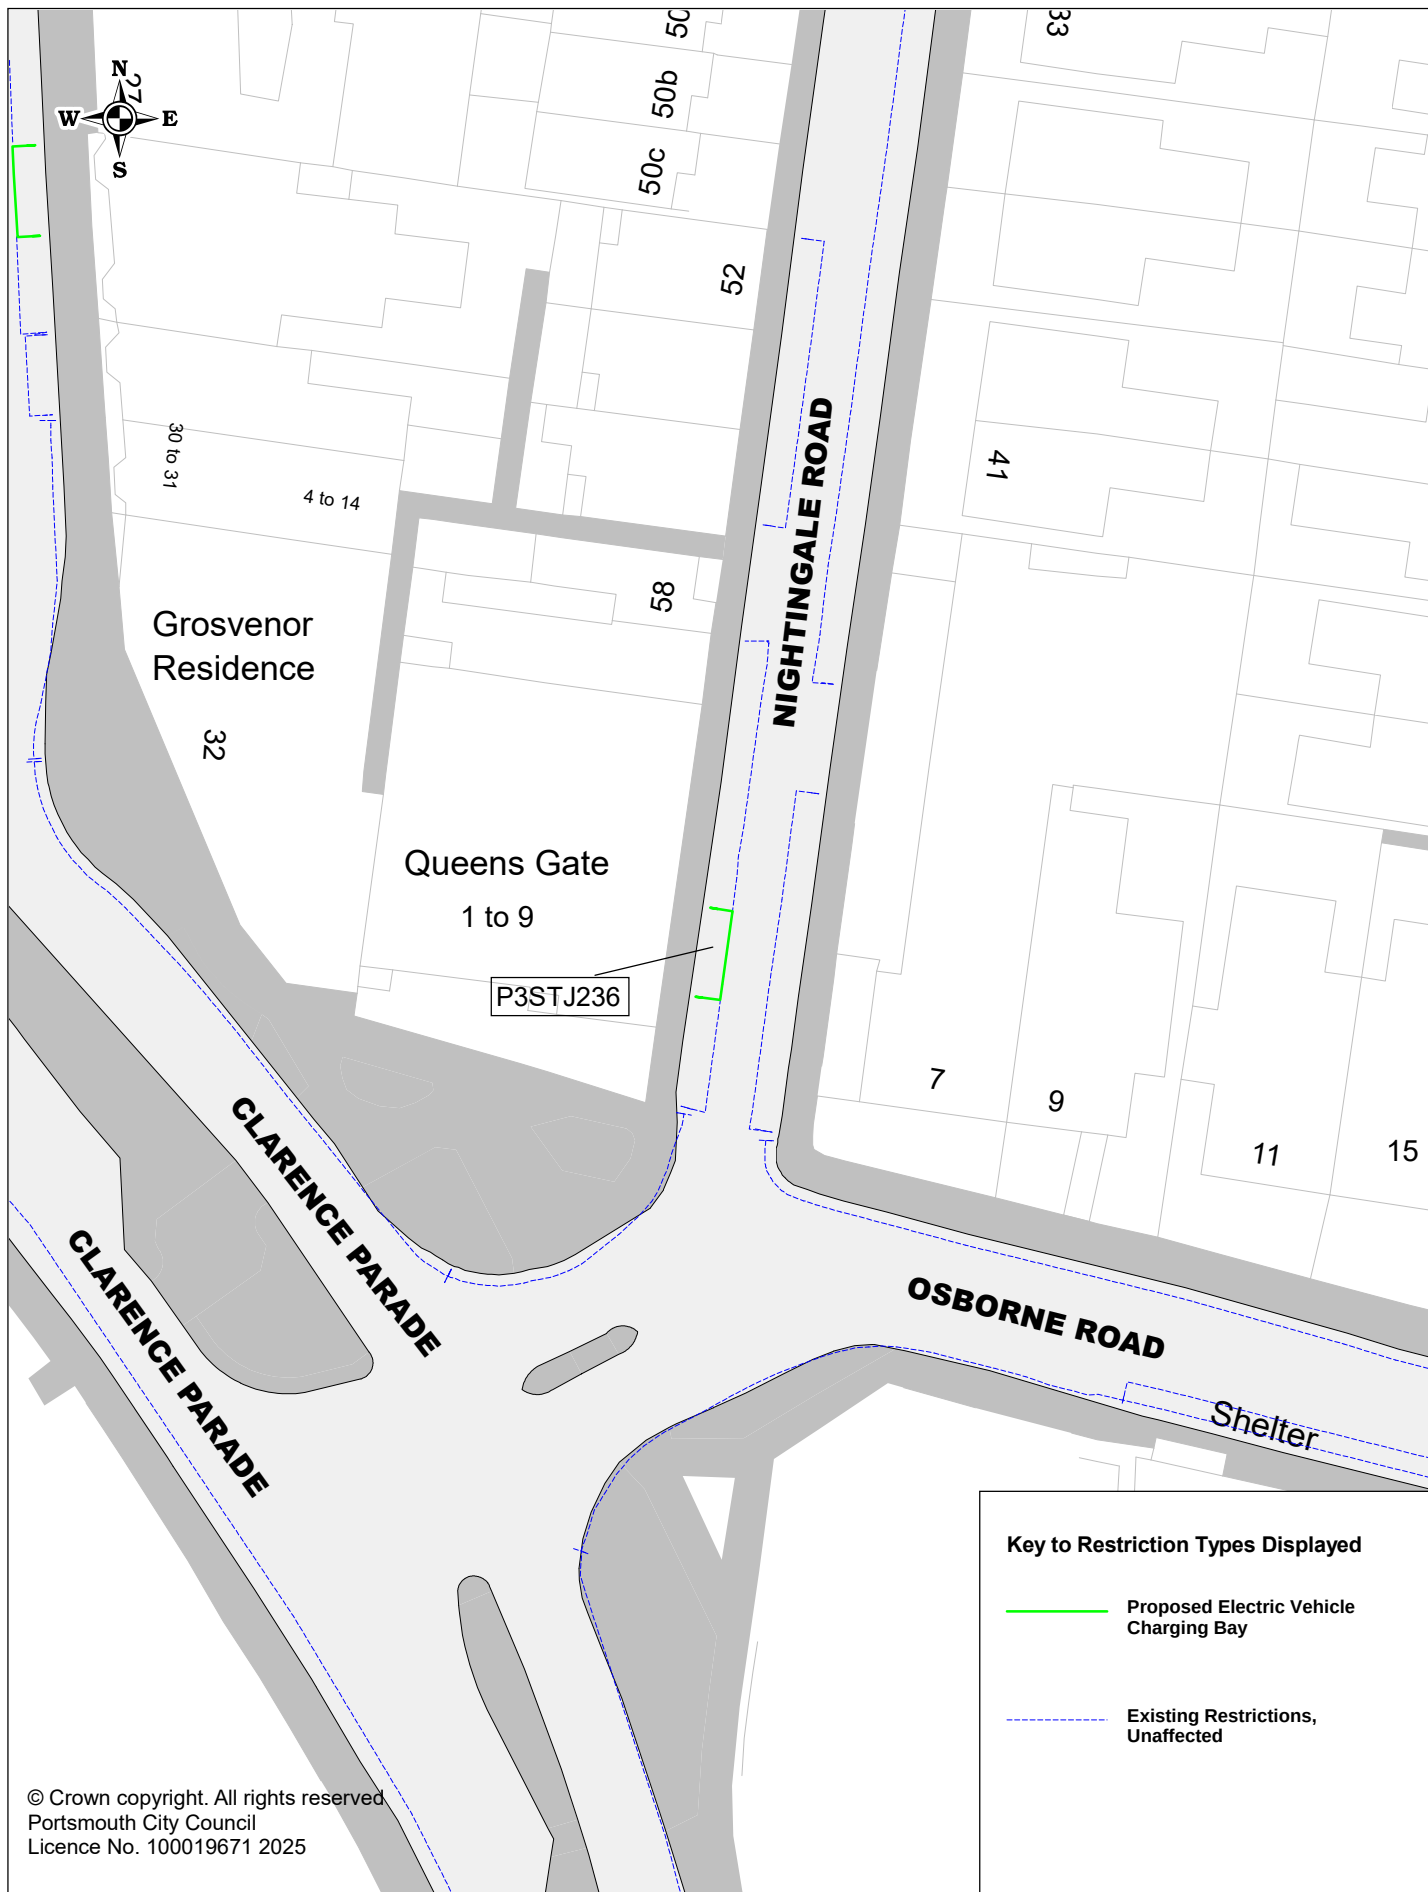

Portsmouth
CITY COUNCIL

Proposed Electric Vehicle Charging Bays

P3STJ236 Nightingale Road

SCALE	1 : 500
DATE	11/06/2025
DRAWING No.	P3STJ236
DRAWN BY	Buchanan Consultants



Portsmouth
CITY COUNCIL

Proposed Electric Vehicle Charging Bays

P3STJ313 Oxford Road


SCALE	1 : 500
DATE	04/04/2025
DRAWING No.	P3STJ313
DRAWN BY	Buchanan Consultants



Proposed Electric Vehicle Charging Bays

P3STJ244 Richmond Road

SCALE	1 : 500
DATE	04/04/2025
DRAWING No.	P3STJ244
DRAWN BY	Buchanan Consultants

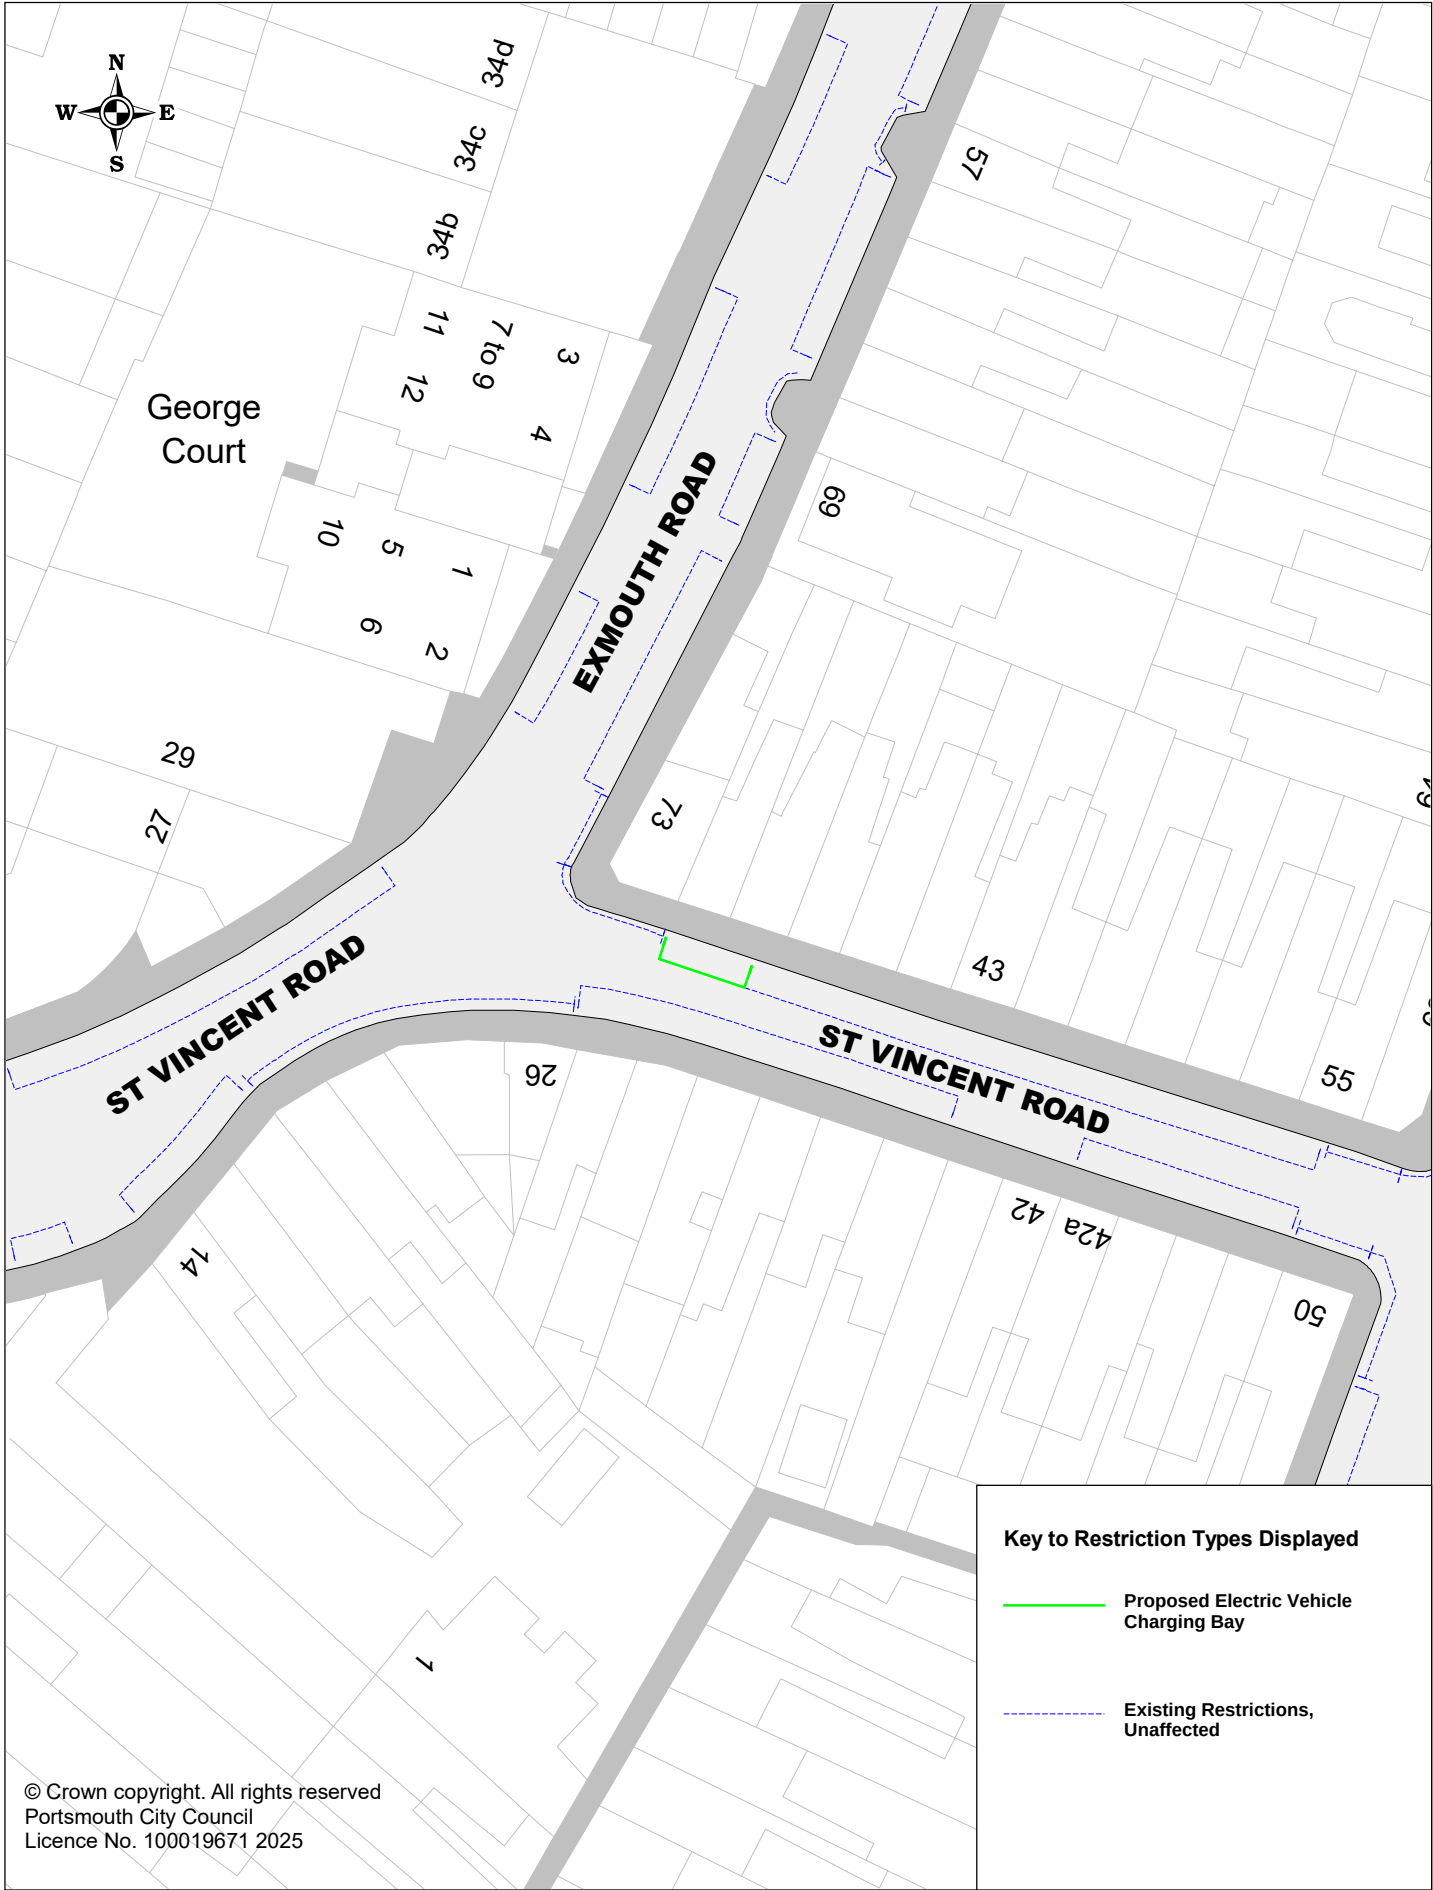


Portsmouth
CITY COUNCIL

Proposed Electric Vehicle Charging Bays

P3STJ284 St Vincent Road

SCALE	1 : 500
DATE	04/04/2025
DRAWING No.	P3STJ284
DRAWN BY	Buchanan Consultants

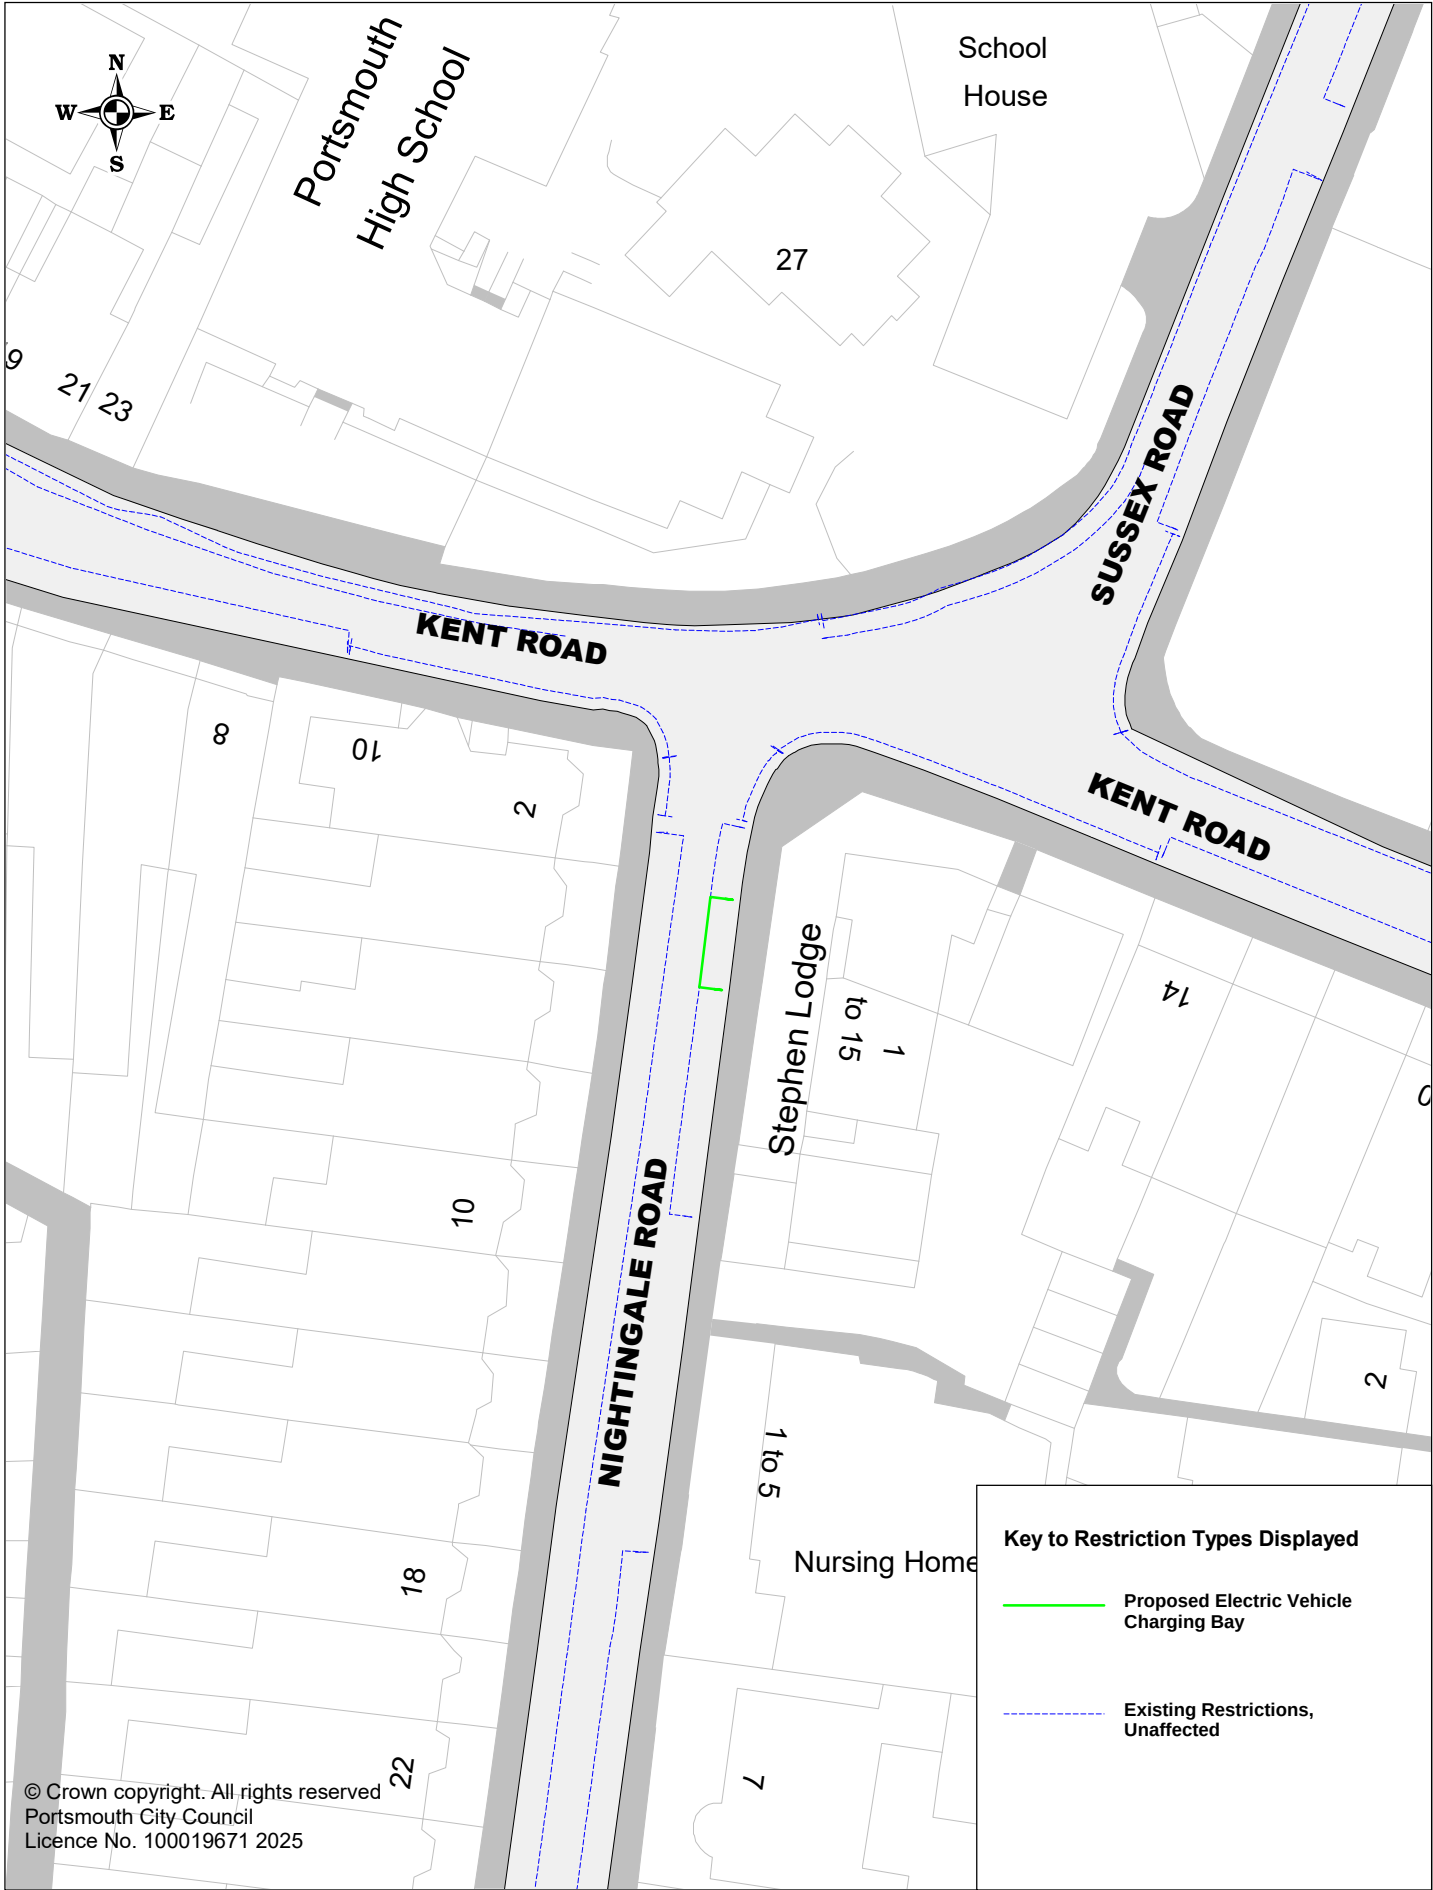

Portsmouth
CITY COUNCIL

Proposed Electric Vehicle Charging Bays

P3STJ201 Stephen Lodge

SCALE	1 : 500
DATE	04/04/2025
DRAWING No.	P3STJ201
DRAWN BY	Buchanan Consultants



Portsmouth
CITY COUNCIL

Proposed Electric Vehicle Charging Bays

P3STJ291 Taswell Road

SCALE	1 : 500
DATE	04/04/2025
DRAWING No.	P3STJ291
DRAWN BY	Buchanan Consultants



Key to Restriction Types Displayed

-  Proposed Electric Vehicle Charging Bay
-  Existing Restrictions, Unaffected



Proposed Electric Vehicle Charging Bays

P3STJ036 Victoria Road South

SCALE	1 : 500
DATE	04/04/2025
DRAWING No.	P3STJ036
DRAWN BY	Buchanan Consultants