


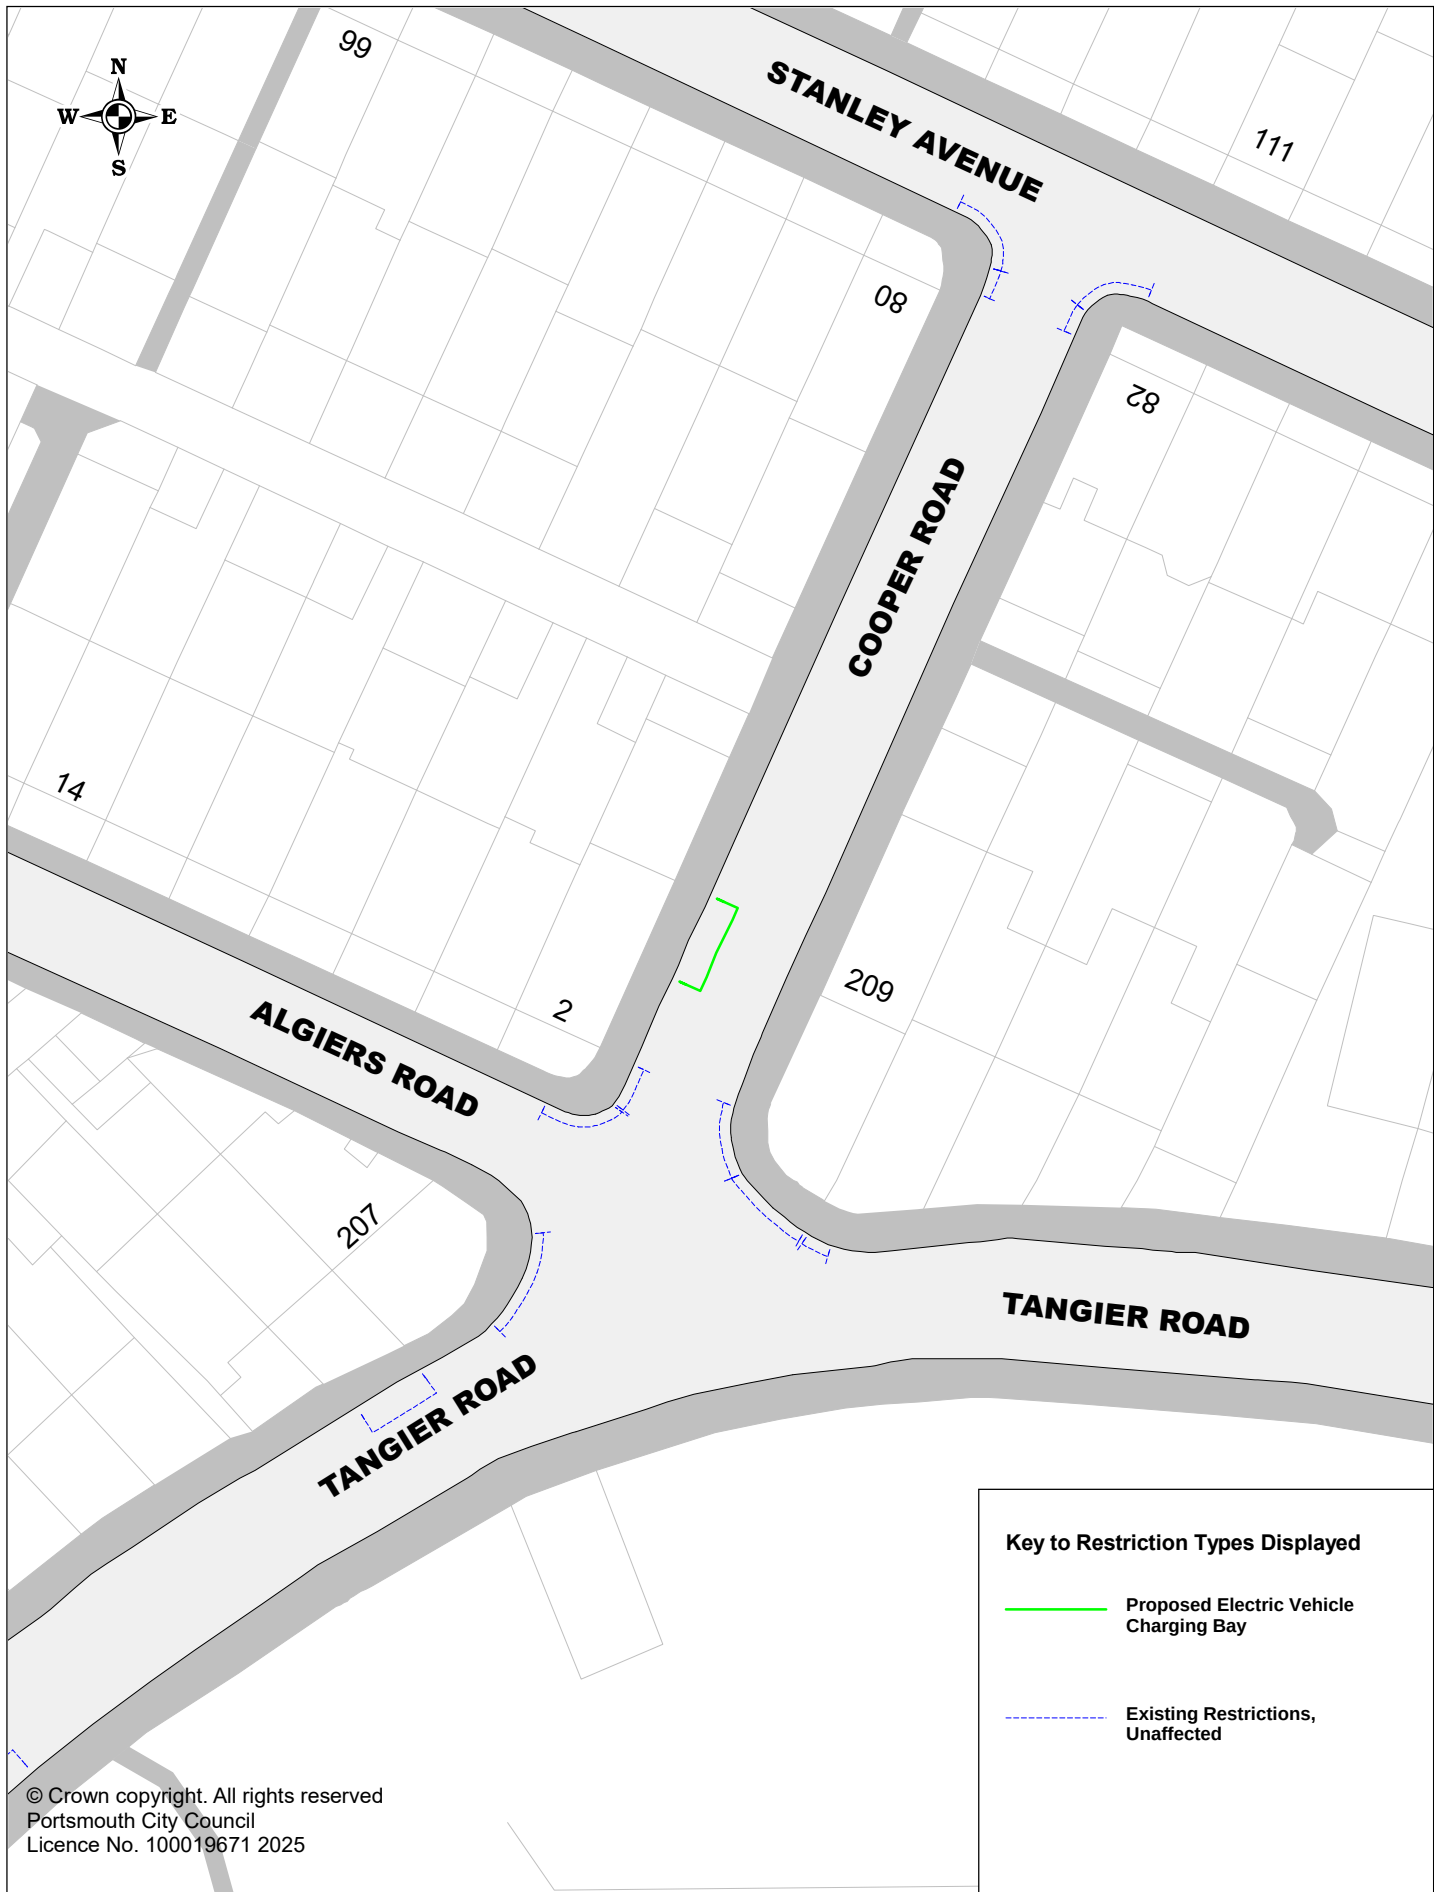

Portsmouth
CITY COUNCIL


Proposed Electric Vehicle Charging Bays

P3BAF410 Cooper Road

SCALE	1 : 500
DATE	15/09/2025
DRAWING No.	P3BAF410
DRAWN BY	Buchanan Consultants



 Portsmouth CITY COUNCIL	Proposed Electric Vehicle Charging Bays P3BAF427 Kendal Avenue	SCALE		1 : 500
		DATE		15/09/2025
		DRAWING No.		P3BAF427
		DRAWN BY		Buchanan Consultants

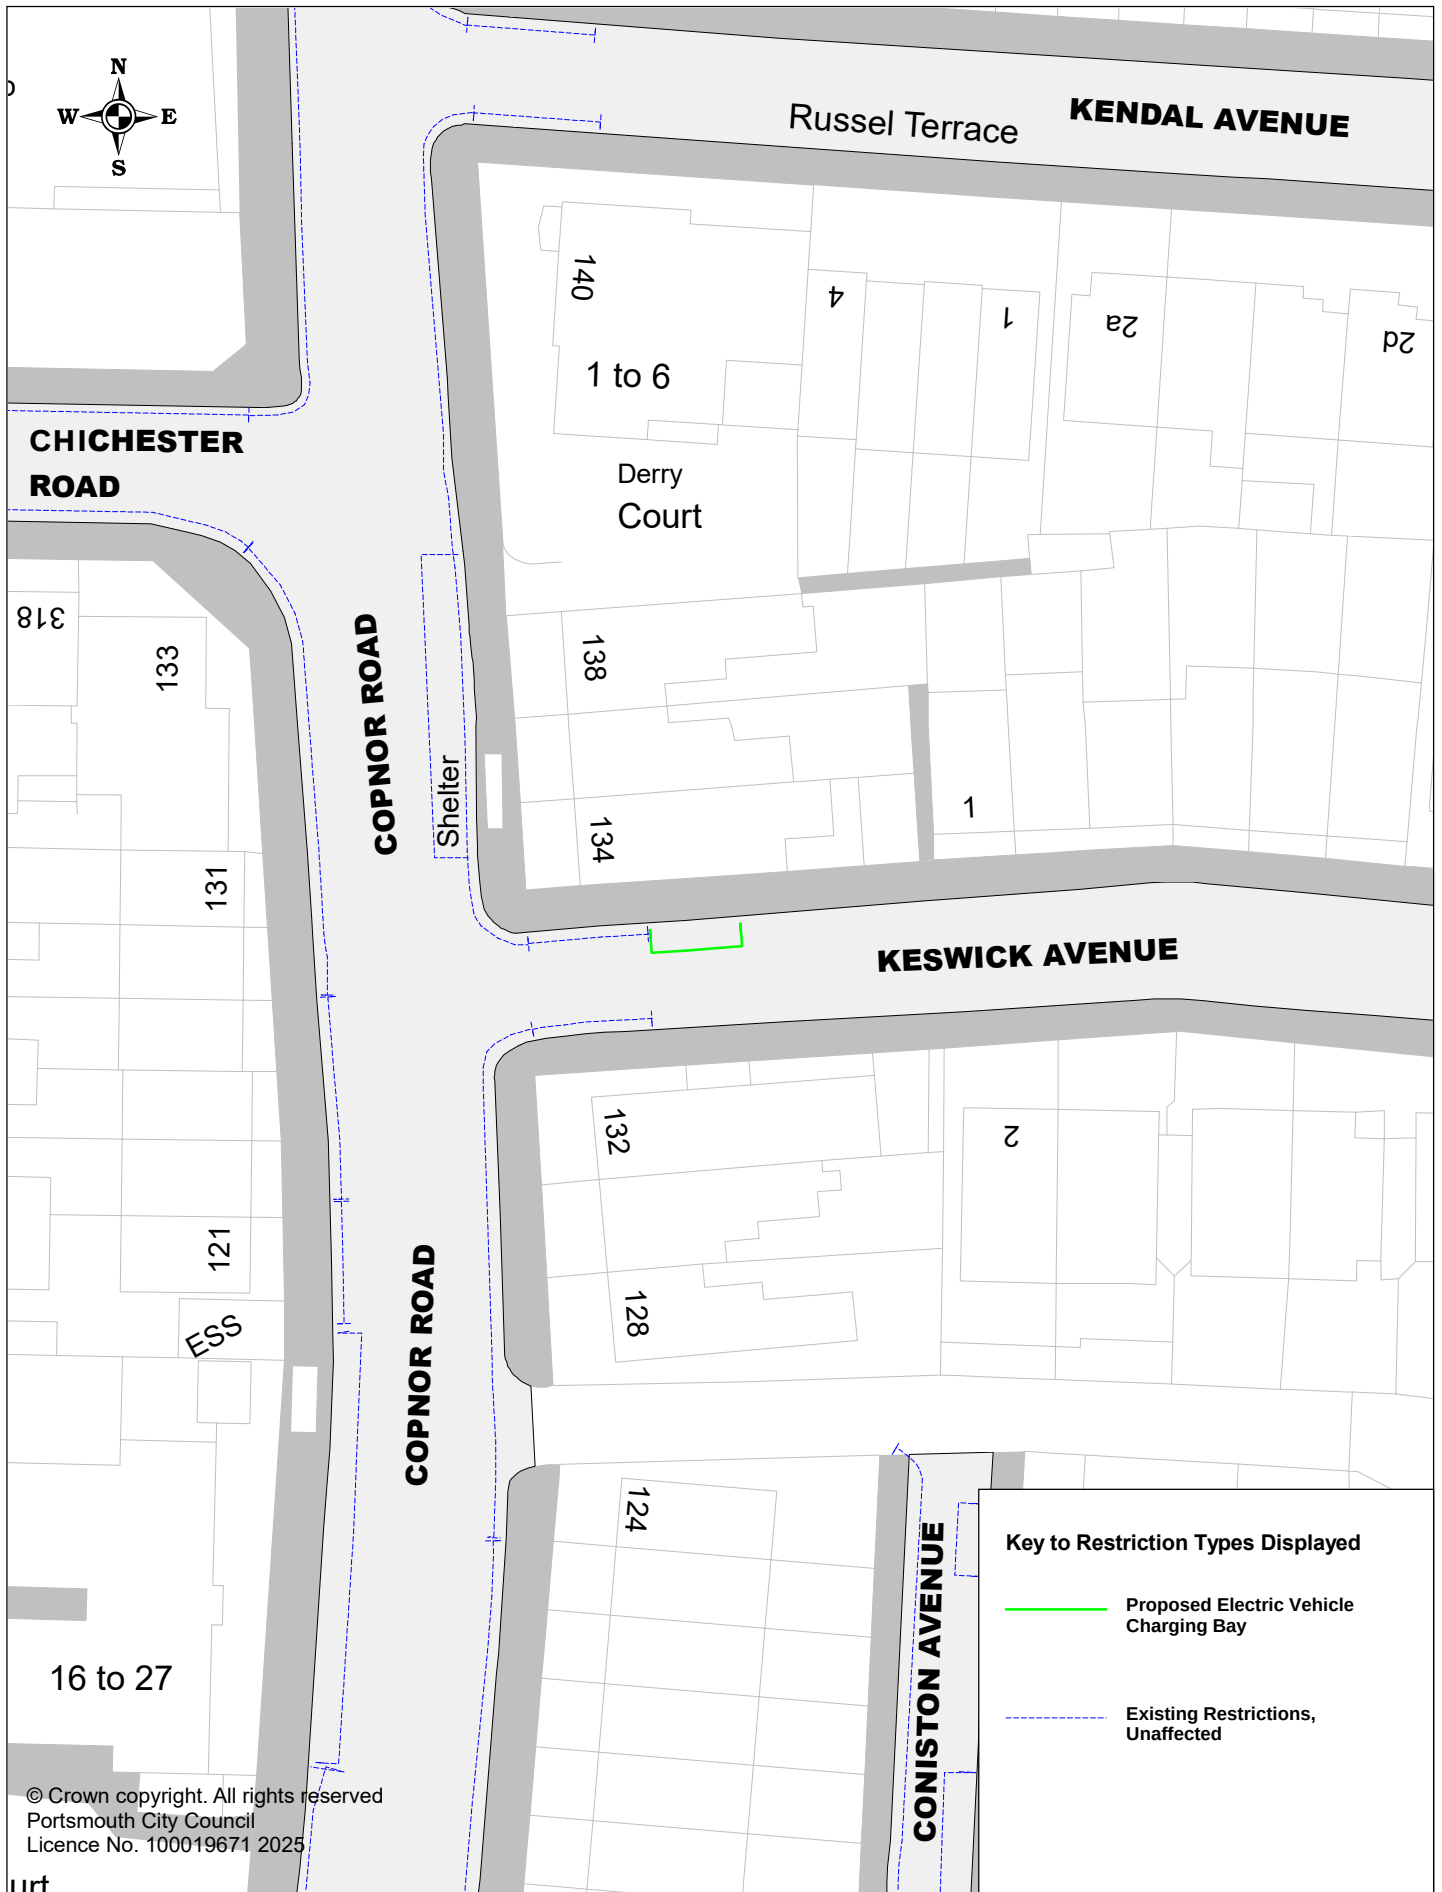


© Crown copyright. All rights reserved
 Portsmouth City Council
 Licence No. 100019671 2025



Proposed Electric Vehicle Charging Bays


P3BAF409 Keswick Avenue

SCALE	1 : 500
DATE	15/09/2025
DRAWING No.	P3BAF409
DRAWN BY	Buchanan Consultants

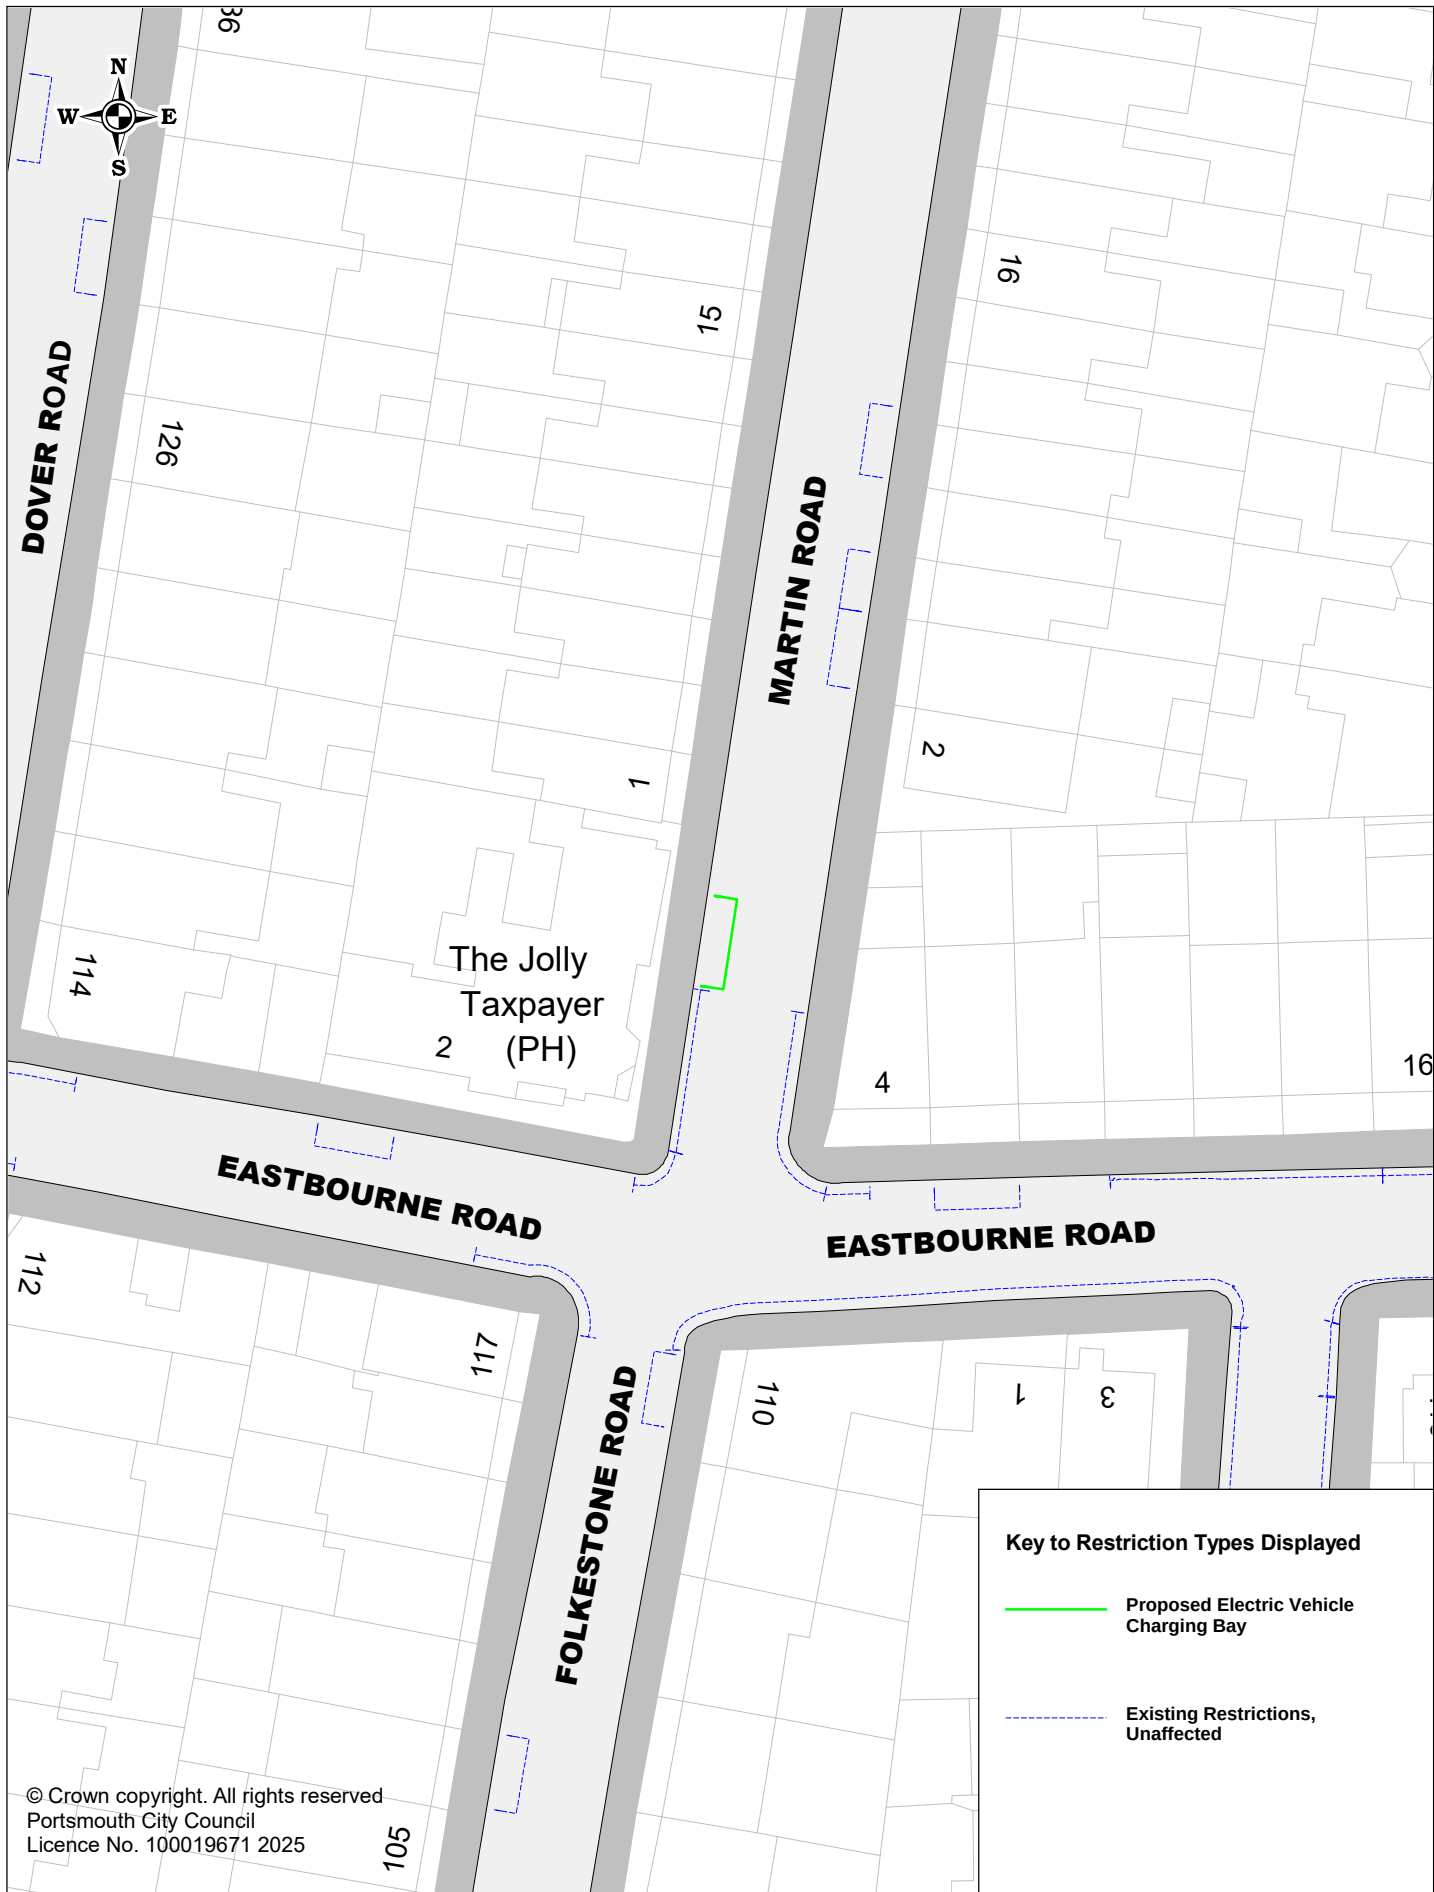

Proposed Electric Vehicle Charging Bays
P3BAF342 Martin Road

SCALE	1 : 500
DATE	08/07/2025
DRAWING No.	P3BAF342
DRAWN BY	Buchanan Consultants

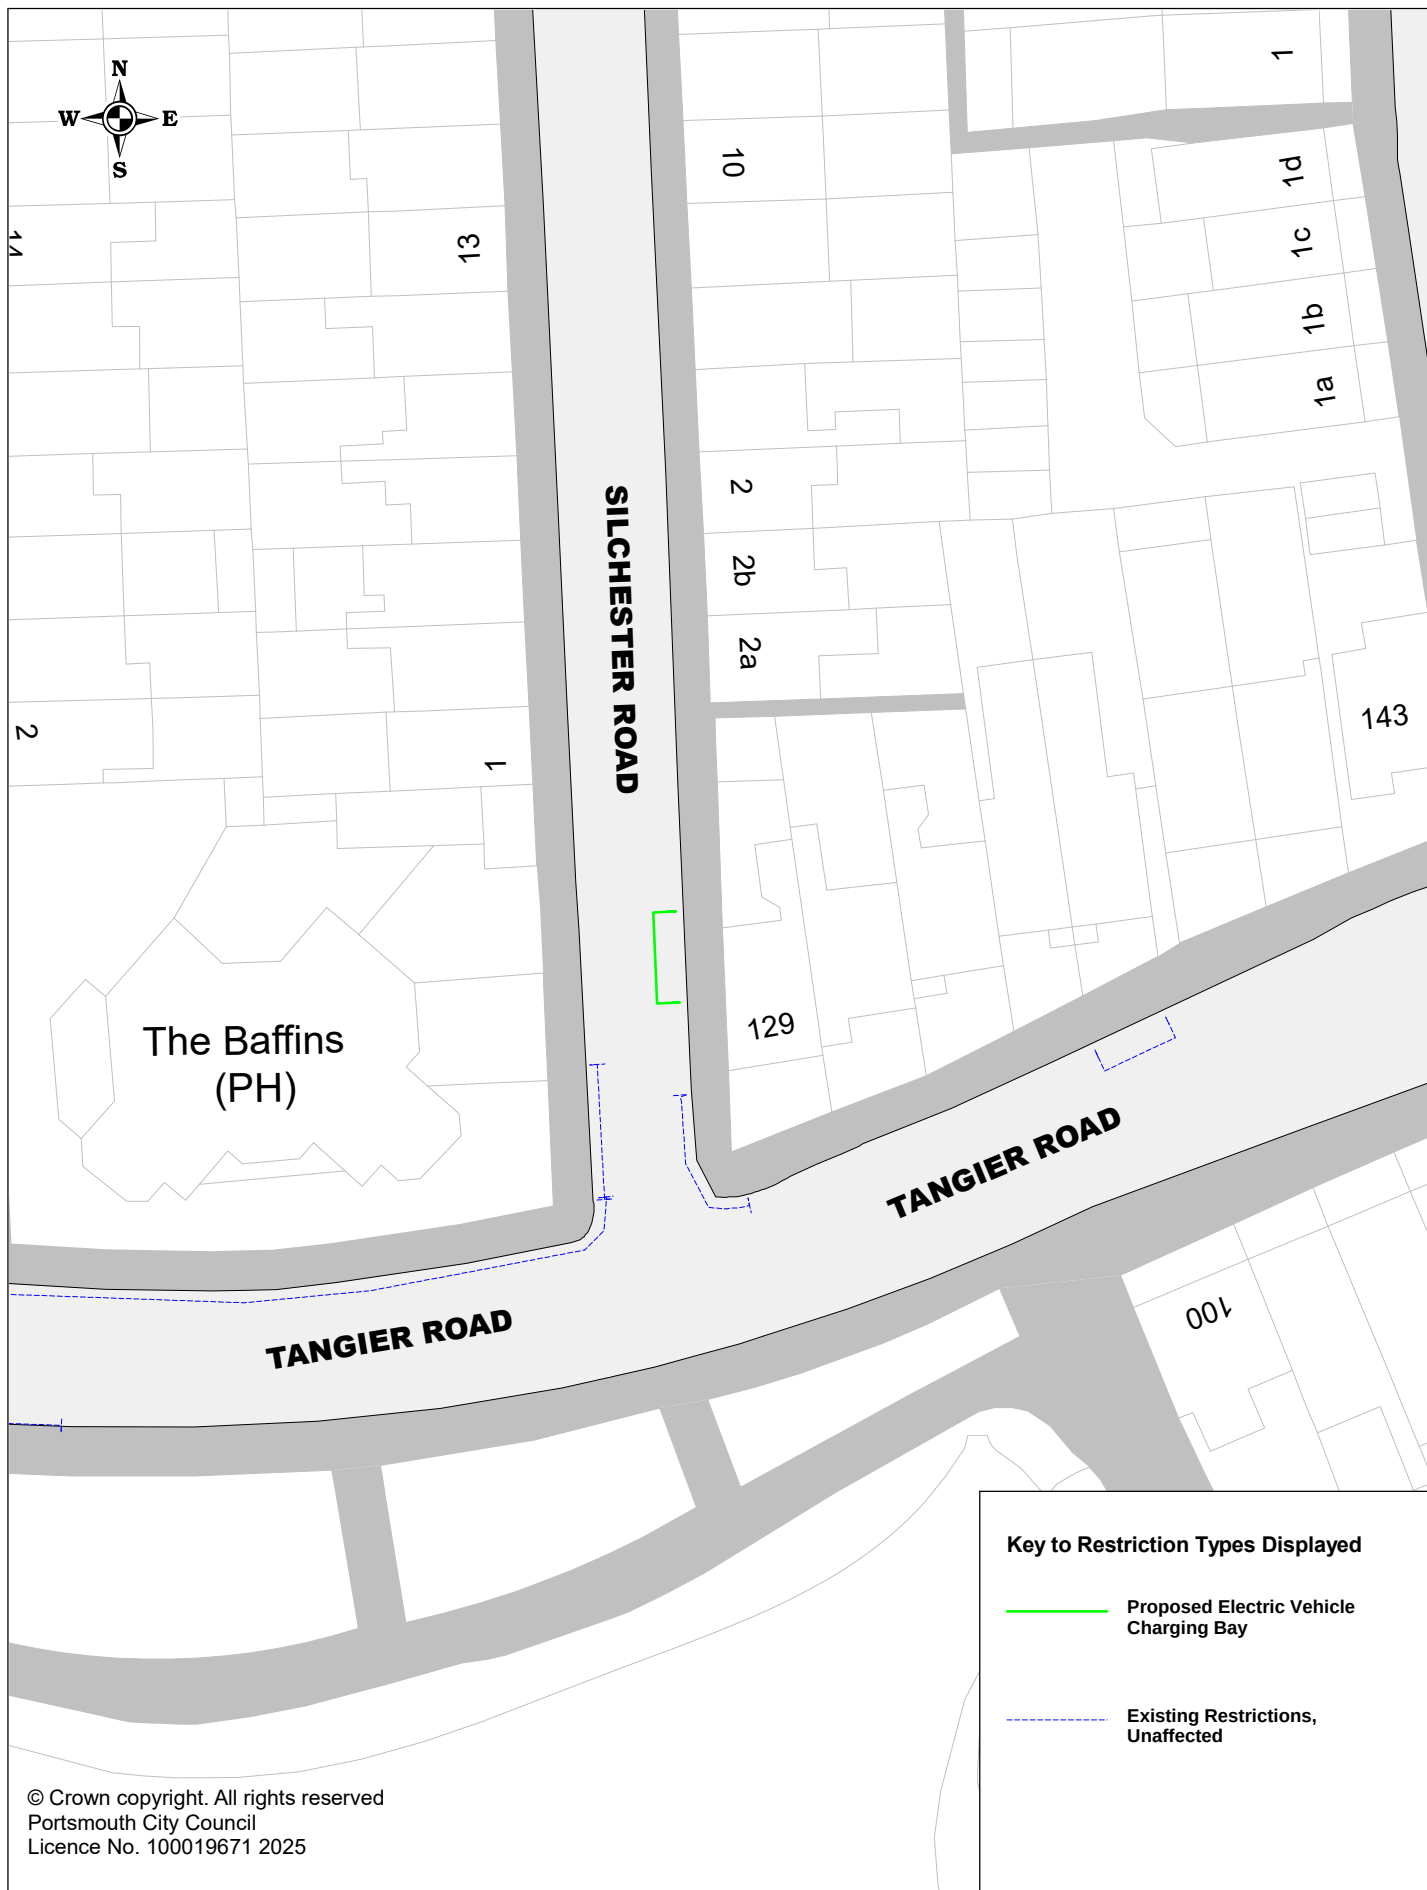

Proposed Electric Vehicle Charging Bays

P3BAF388 Silchester Road

SCALE	1 : 500
DATE	15/09/2025
DRAWING No.	P3BAF388
DRAWN BY	Buchanan Consultants