


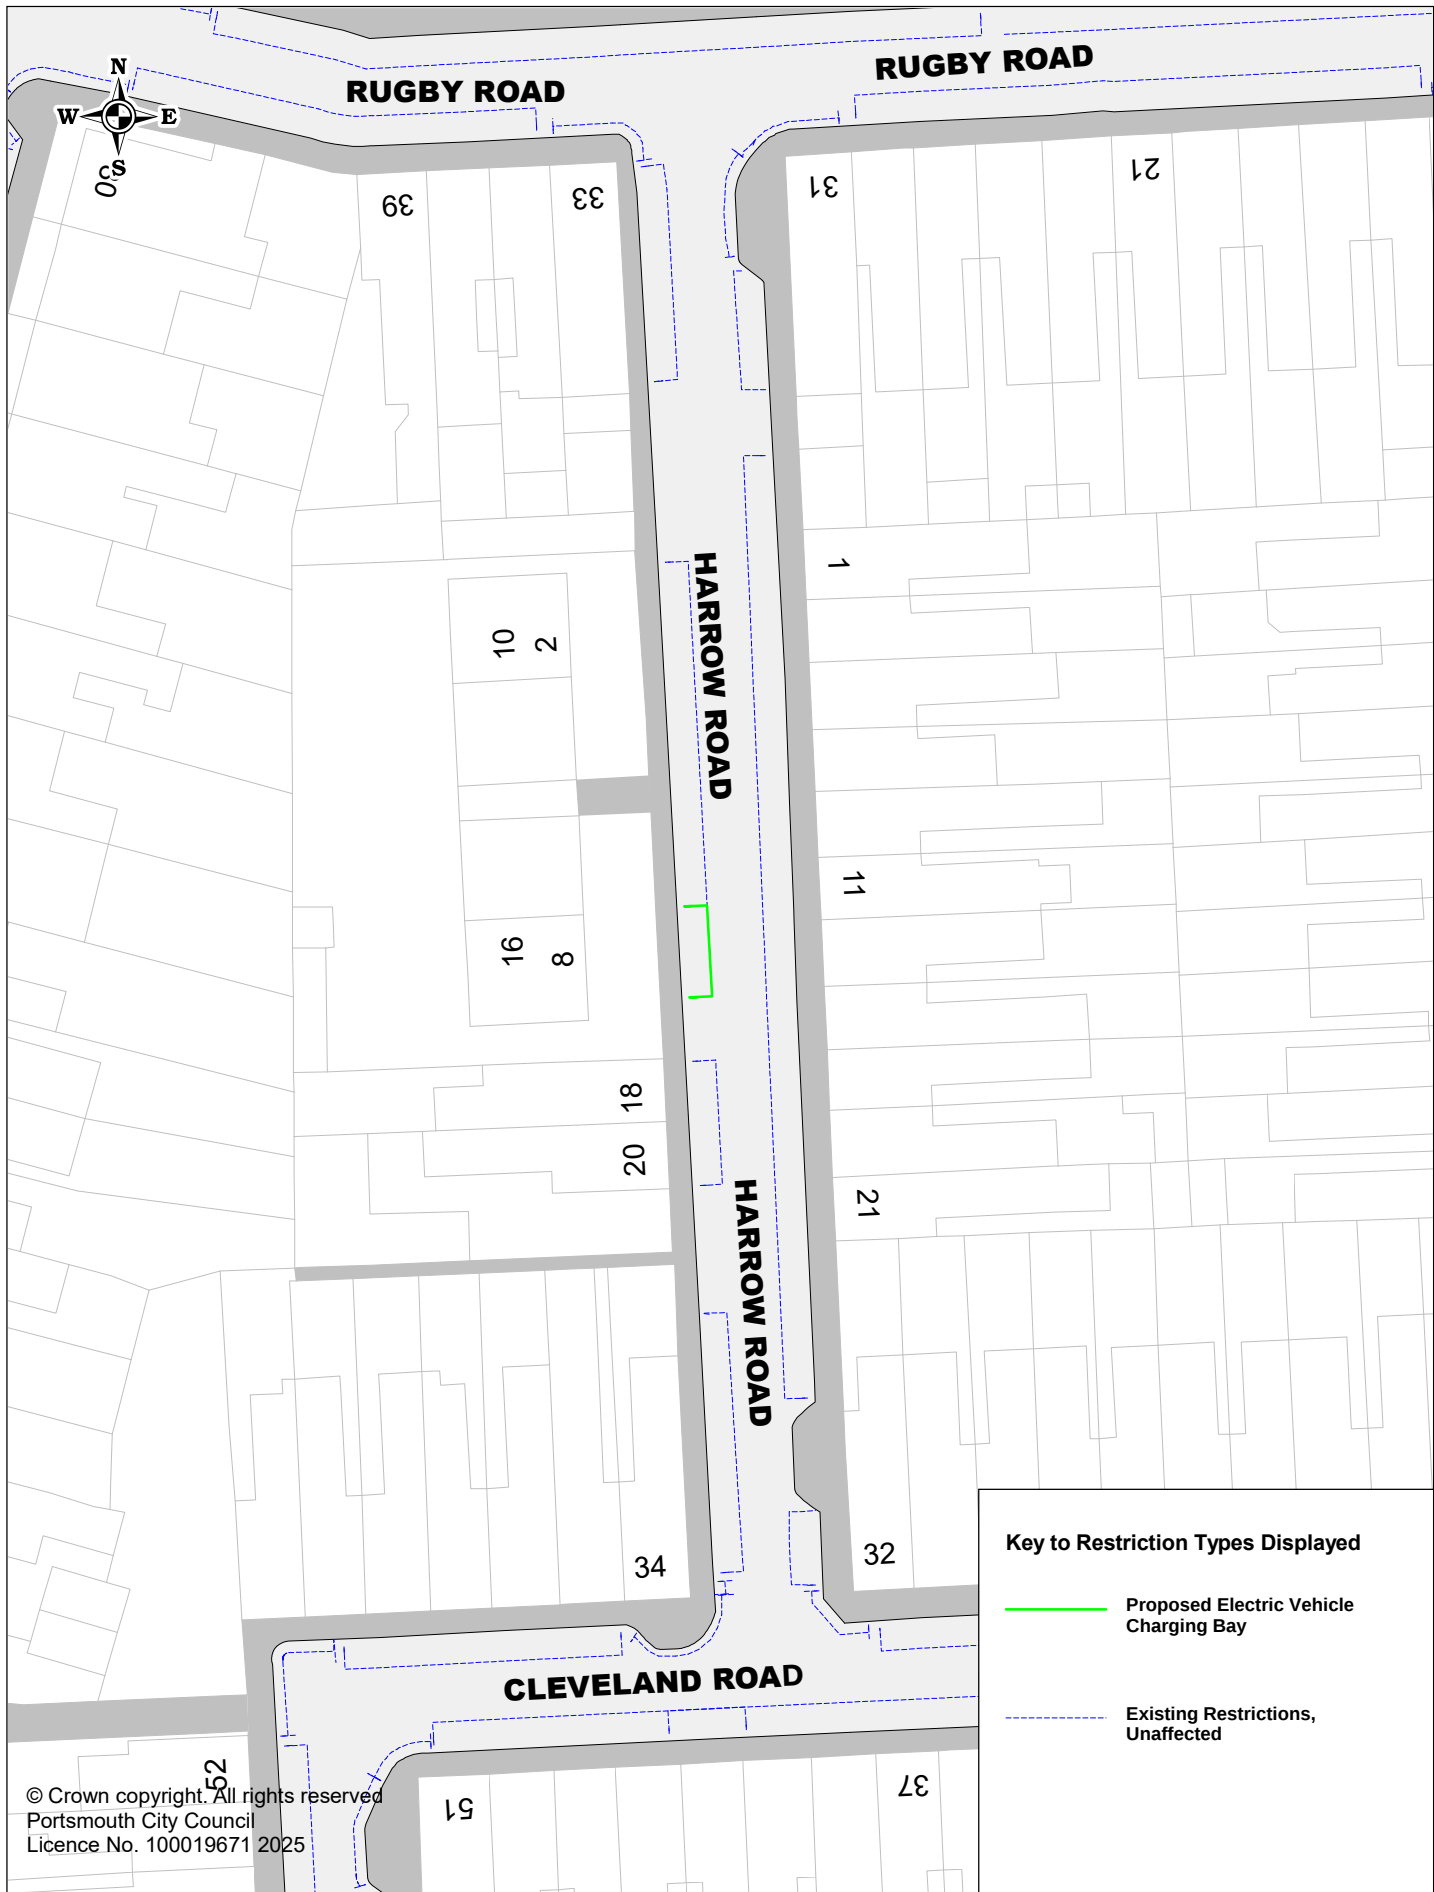

Proposed Electric Vehicle Charging Bays
 P3CEN425 Harrow Road

SCALE	1 : 500
DATE	11/09/2025
DRAWING No.	P3CEN425
DRAWN BY	Buchanan Consultants




Key to Restriction Types Displayed

— Proposed Electric Vehicle Charging Bay

- - - Existing Restrictions, Unaffected

© Crown copyright. All rights reserved
 Portsmouth City Council
 Licence No. 100019671 2025

 Portsmouth CITY COUNCIL	Proposed Electric Vehicle Charging Bays		SCALE	1 : 500
	P3CEN343 Liss Road		DATE	08/07/2025
			DRAWING No.	P3CEN343
			DRAWN BY	Buchanan Consultants

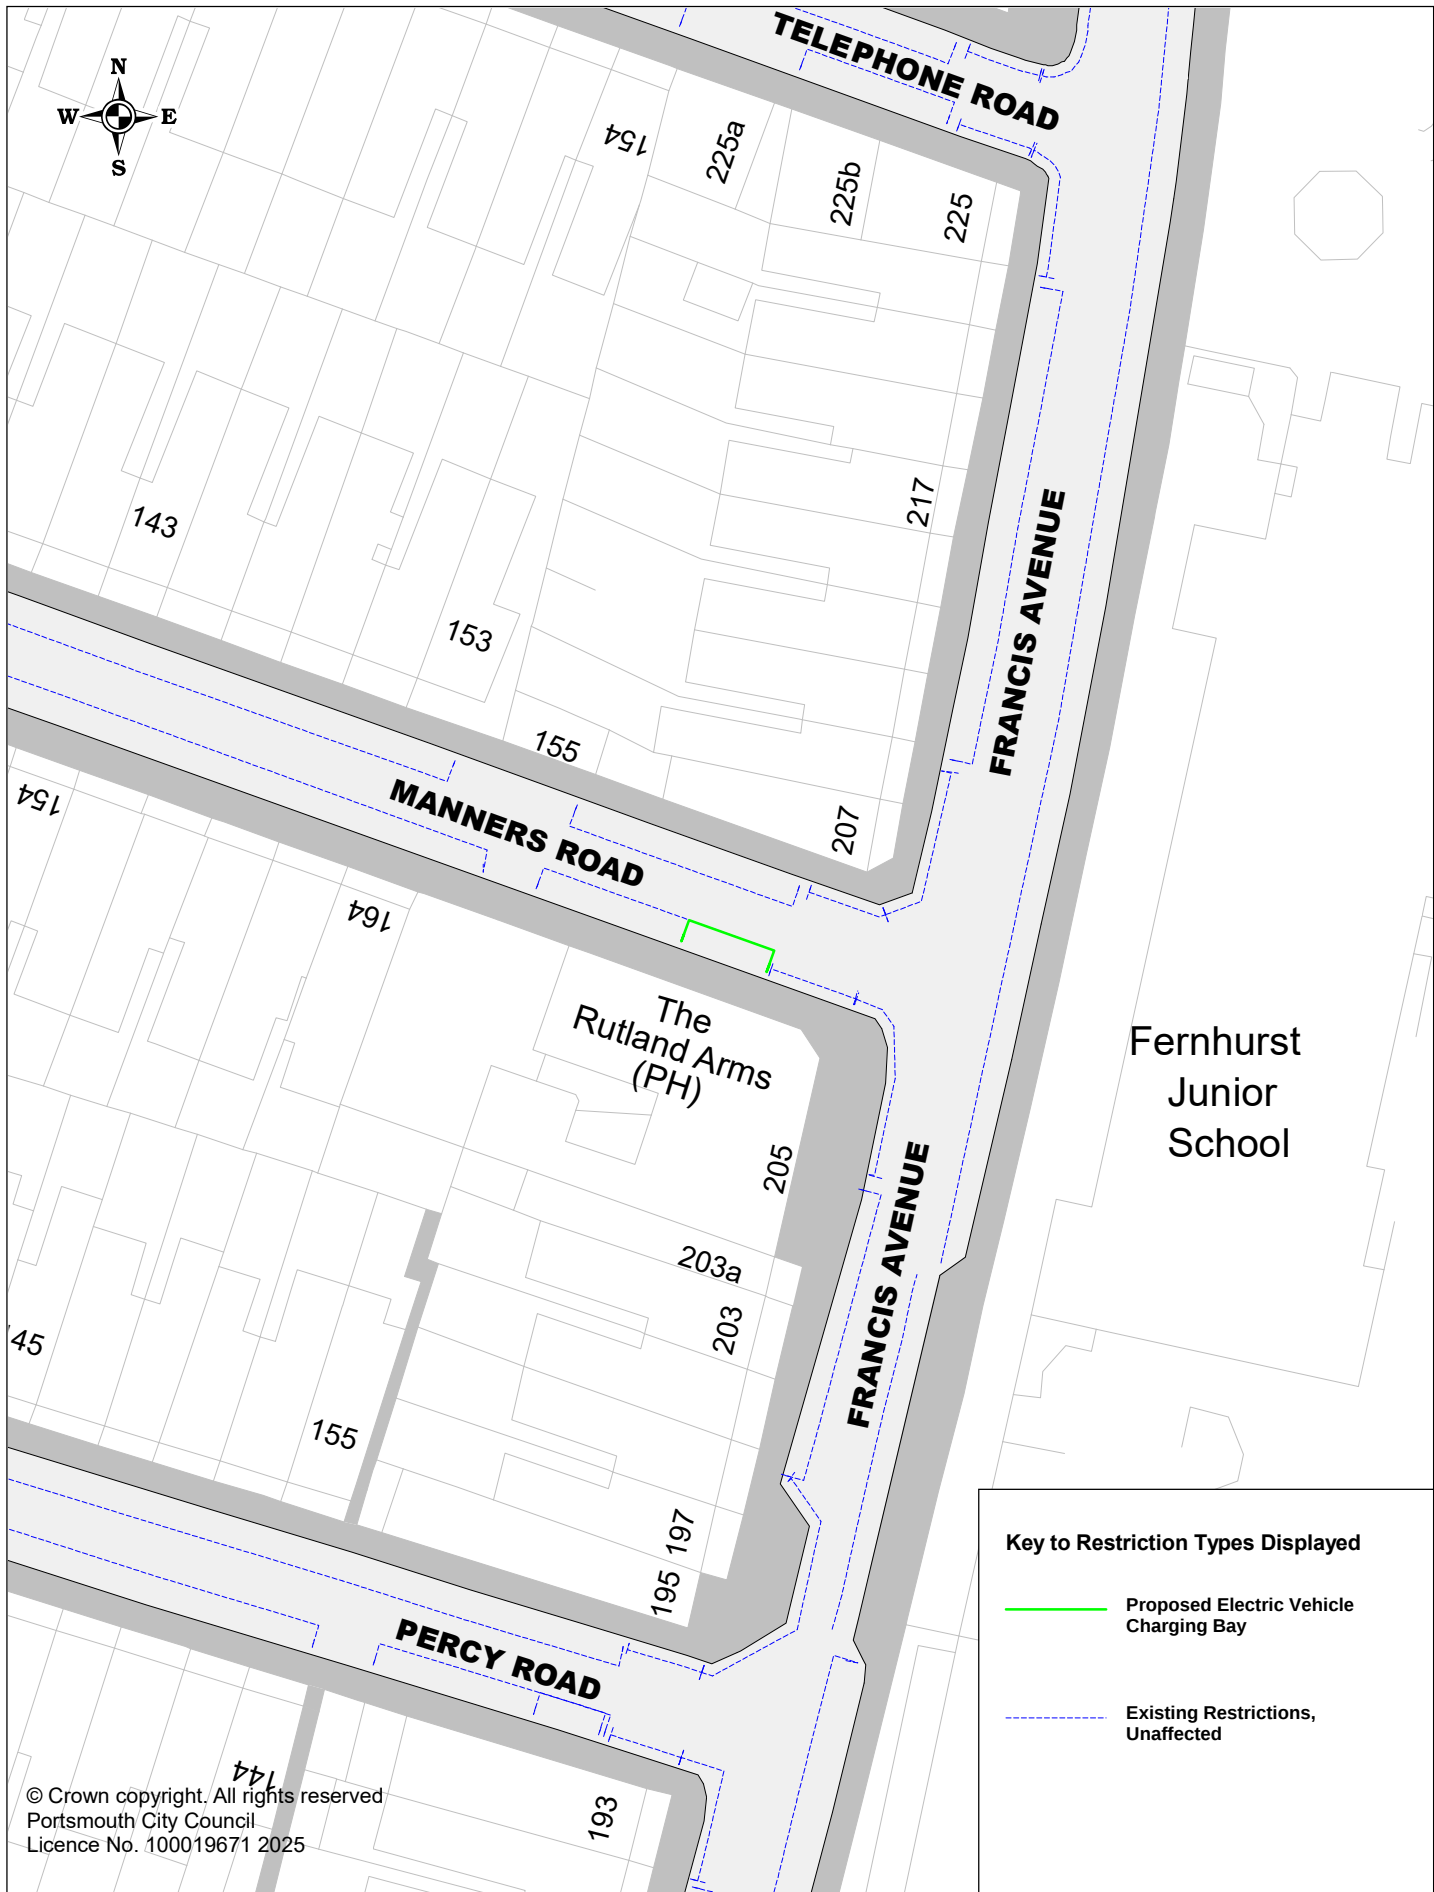

Portsmouth
CITY COUNCIL

Proposed Electric Vehicle Charging Bays


P3CEN345 Manners Road

SCALE	1 : 500
DATE	27/06/2025
DRAWING No.	P3CEN345
DRAWN BY	Buchanan Consultants



Proposed Electric Vehicle Charging Bays
P3CEN346 St Augustine Road

SCALE	1 : 500
DATE	22/09/2025
DRAWING No.	P3CEN346
DRAWN BY	Buchanan Consultants

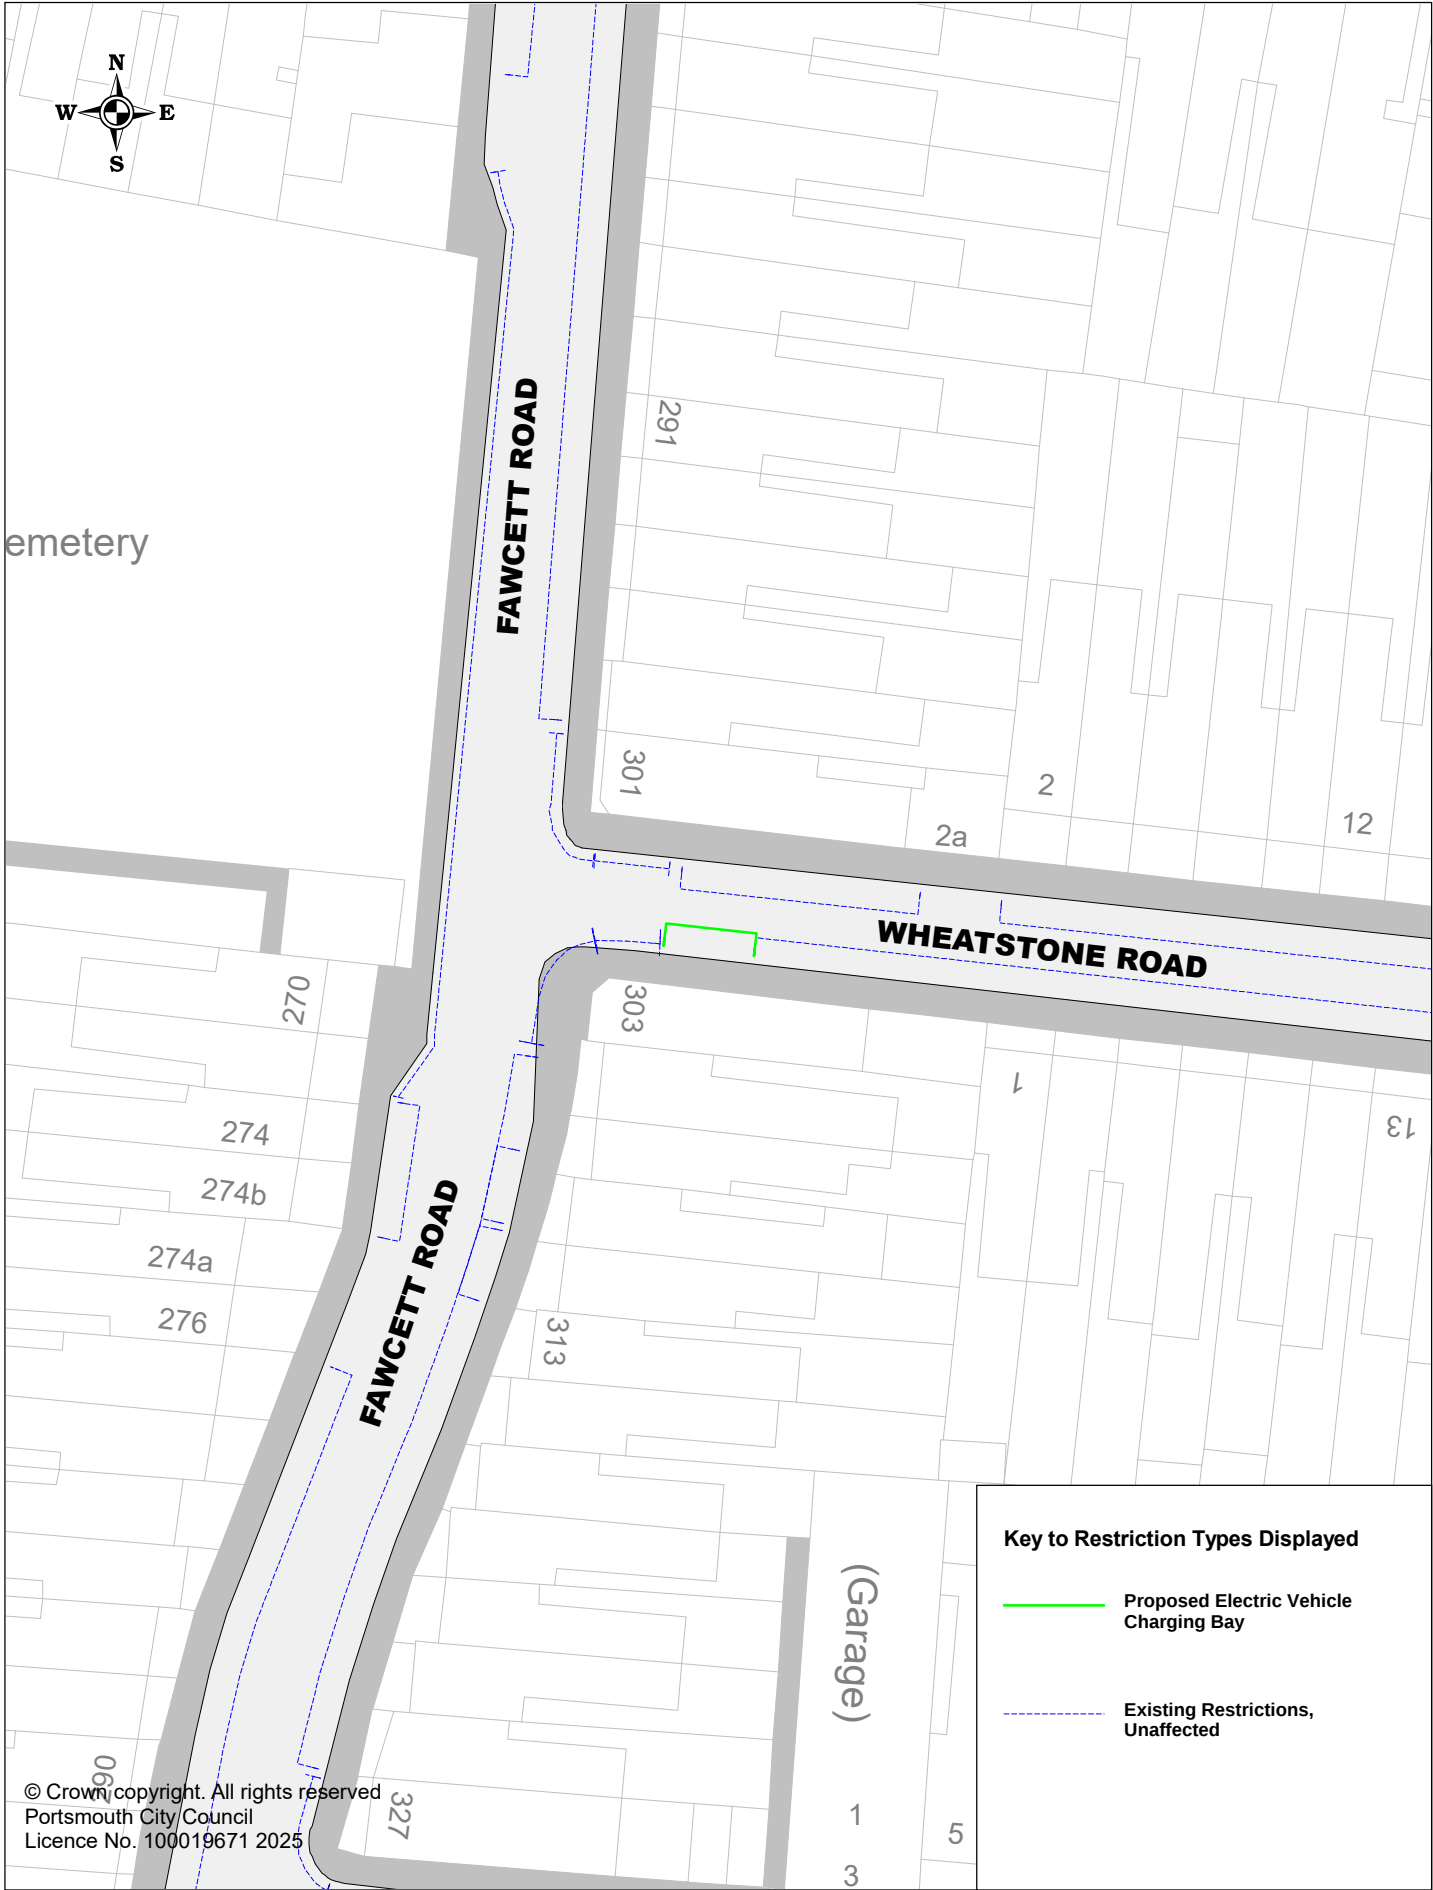

Portsmouth
CITY COUNCIL

Proposed Electric Vehicle Charging Bays

P3CEN421 Wheatstone Road

SCALE	1 : 500
DATE	11/09/2025
DRAWING No.	P3CEN421
DRAWN BY	Buchanan Consultants



© Crown copyright. All rights reserved
Portsmouth City Council
Licence No. 100019671 2025



Portsmouth
CITY COUNCIL

Proposed Electric Vehicle Charging Bays

P3CEN439 Wyndcliffe Road

SCALE	1 : 500
DATE	11/09/2025
DRAWING No.	P3CEN439
DRAWN BY	Buchanan Consultants