



© Crown copyright. All rights reserved  
Portsmouth City Council  
Licence No. 100019671 2025

**Key to Restriction Types Displayed**

- Proposed Electric Vehicle Charging Bay
- Existing Restrictions, Unaffected




**Portsmouth**  
CITY COUNCIL

**Proposed Electric Vehicle Charging Bays**

P3CHA416 Agincourt Road


|             |                      |
|-------------|----------------------|
| SCALE       | 1 : 500              |
| DATE        | 22/09/2025           |
| DRAWING No. | P3CHA416             |
| DRAWN BY    | Buchanan Consultants |

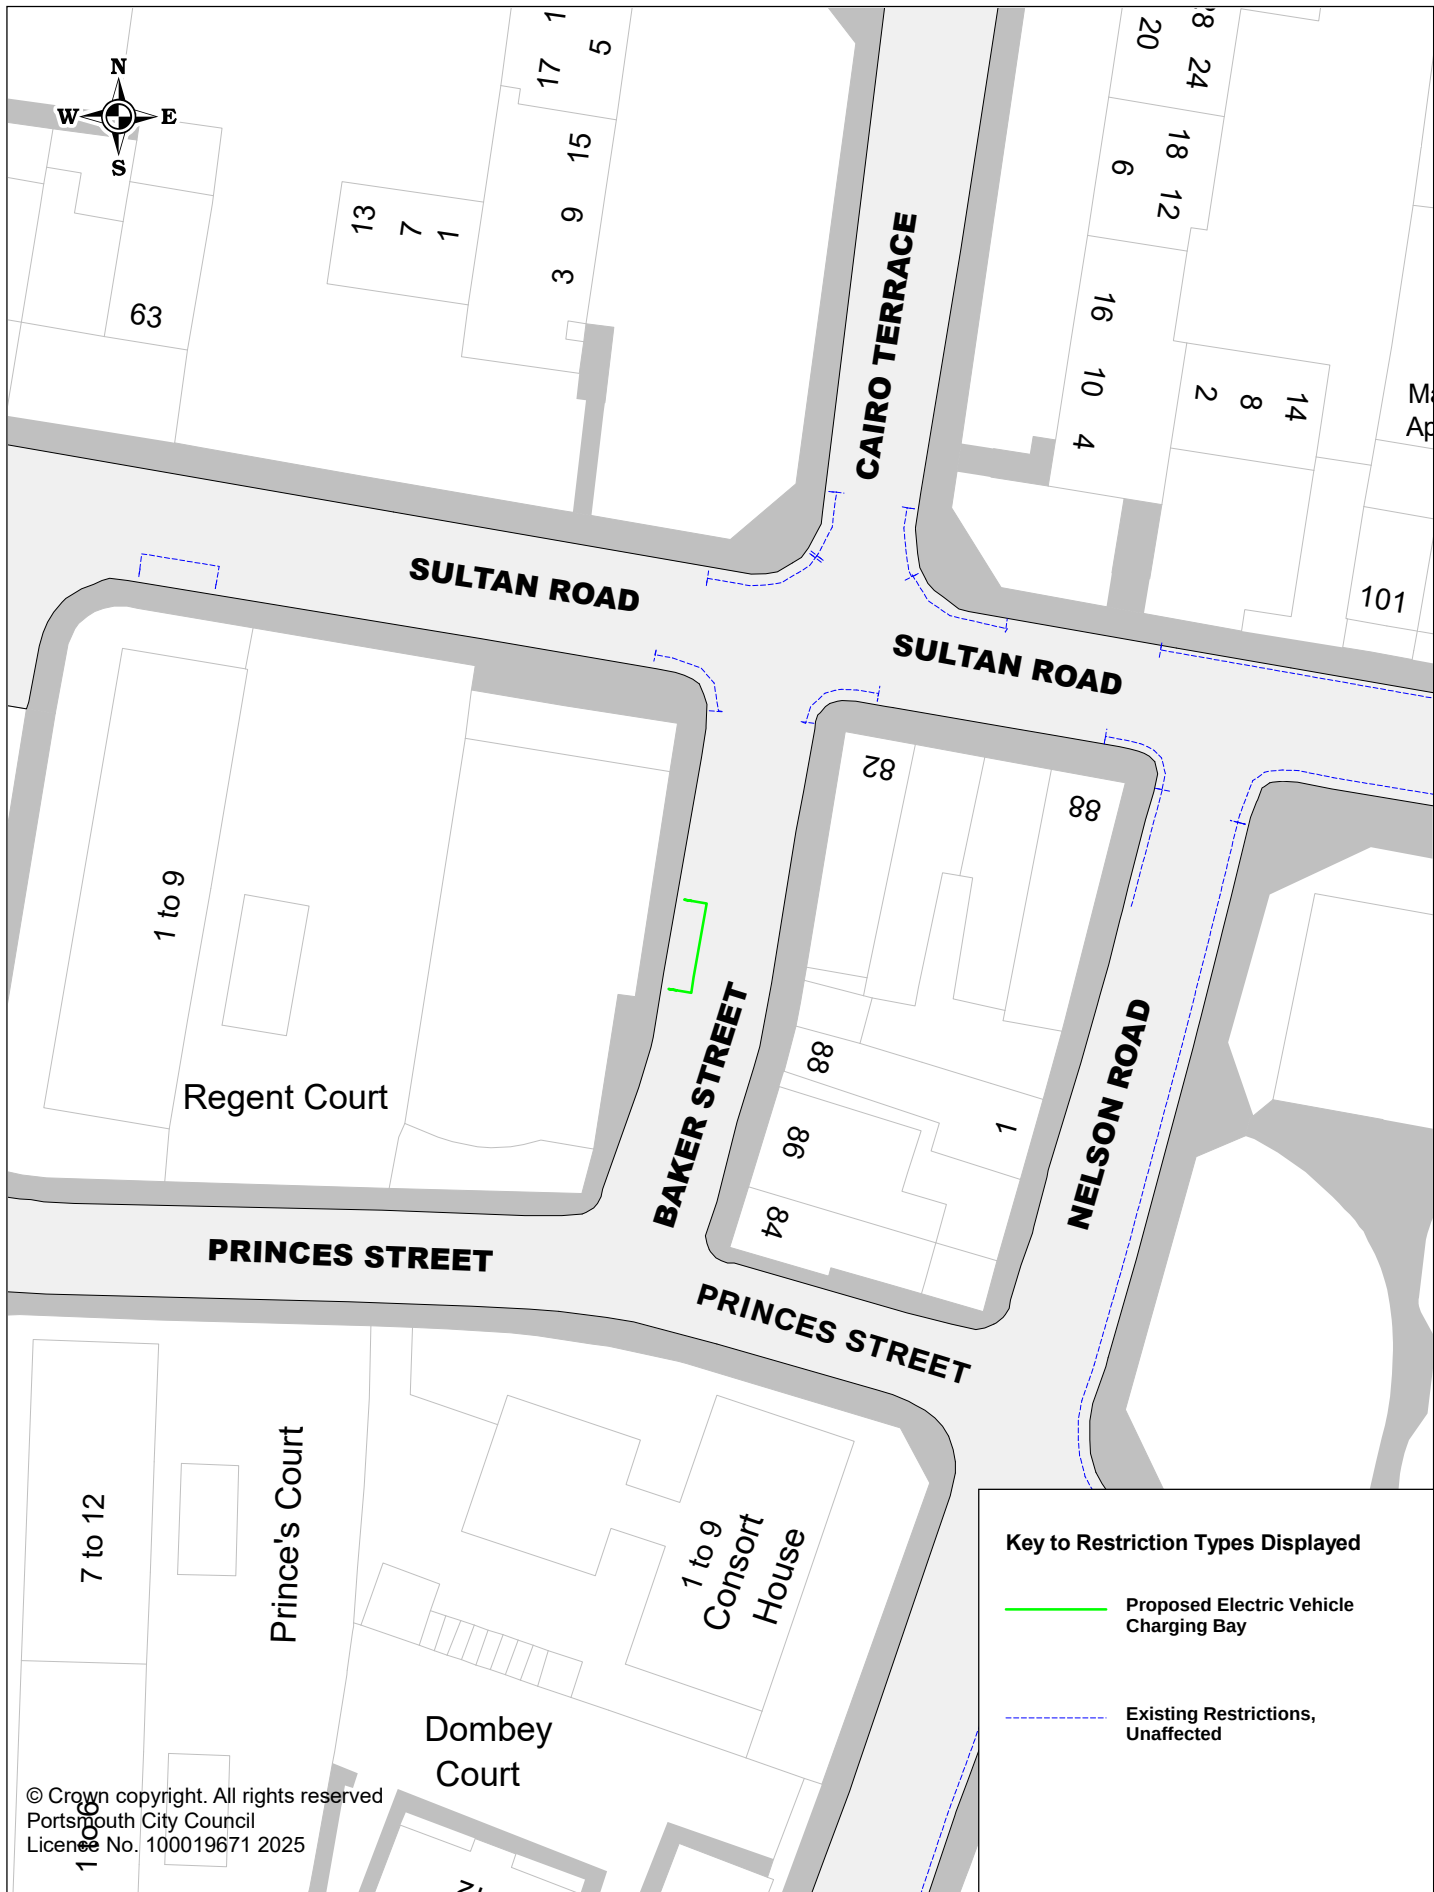

### Proposed Electric Vehicle Charging Bays

P3CHA389 Baker Street

|             |                      |
|-------------|----------------------|
| SCALE       | 1 : 500              |
| DATE        | 15/09/2025           |
| DRAWING No. | P3CHA389             |
| DRAWN BY    | Buchanan Consultants |

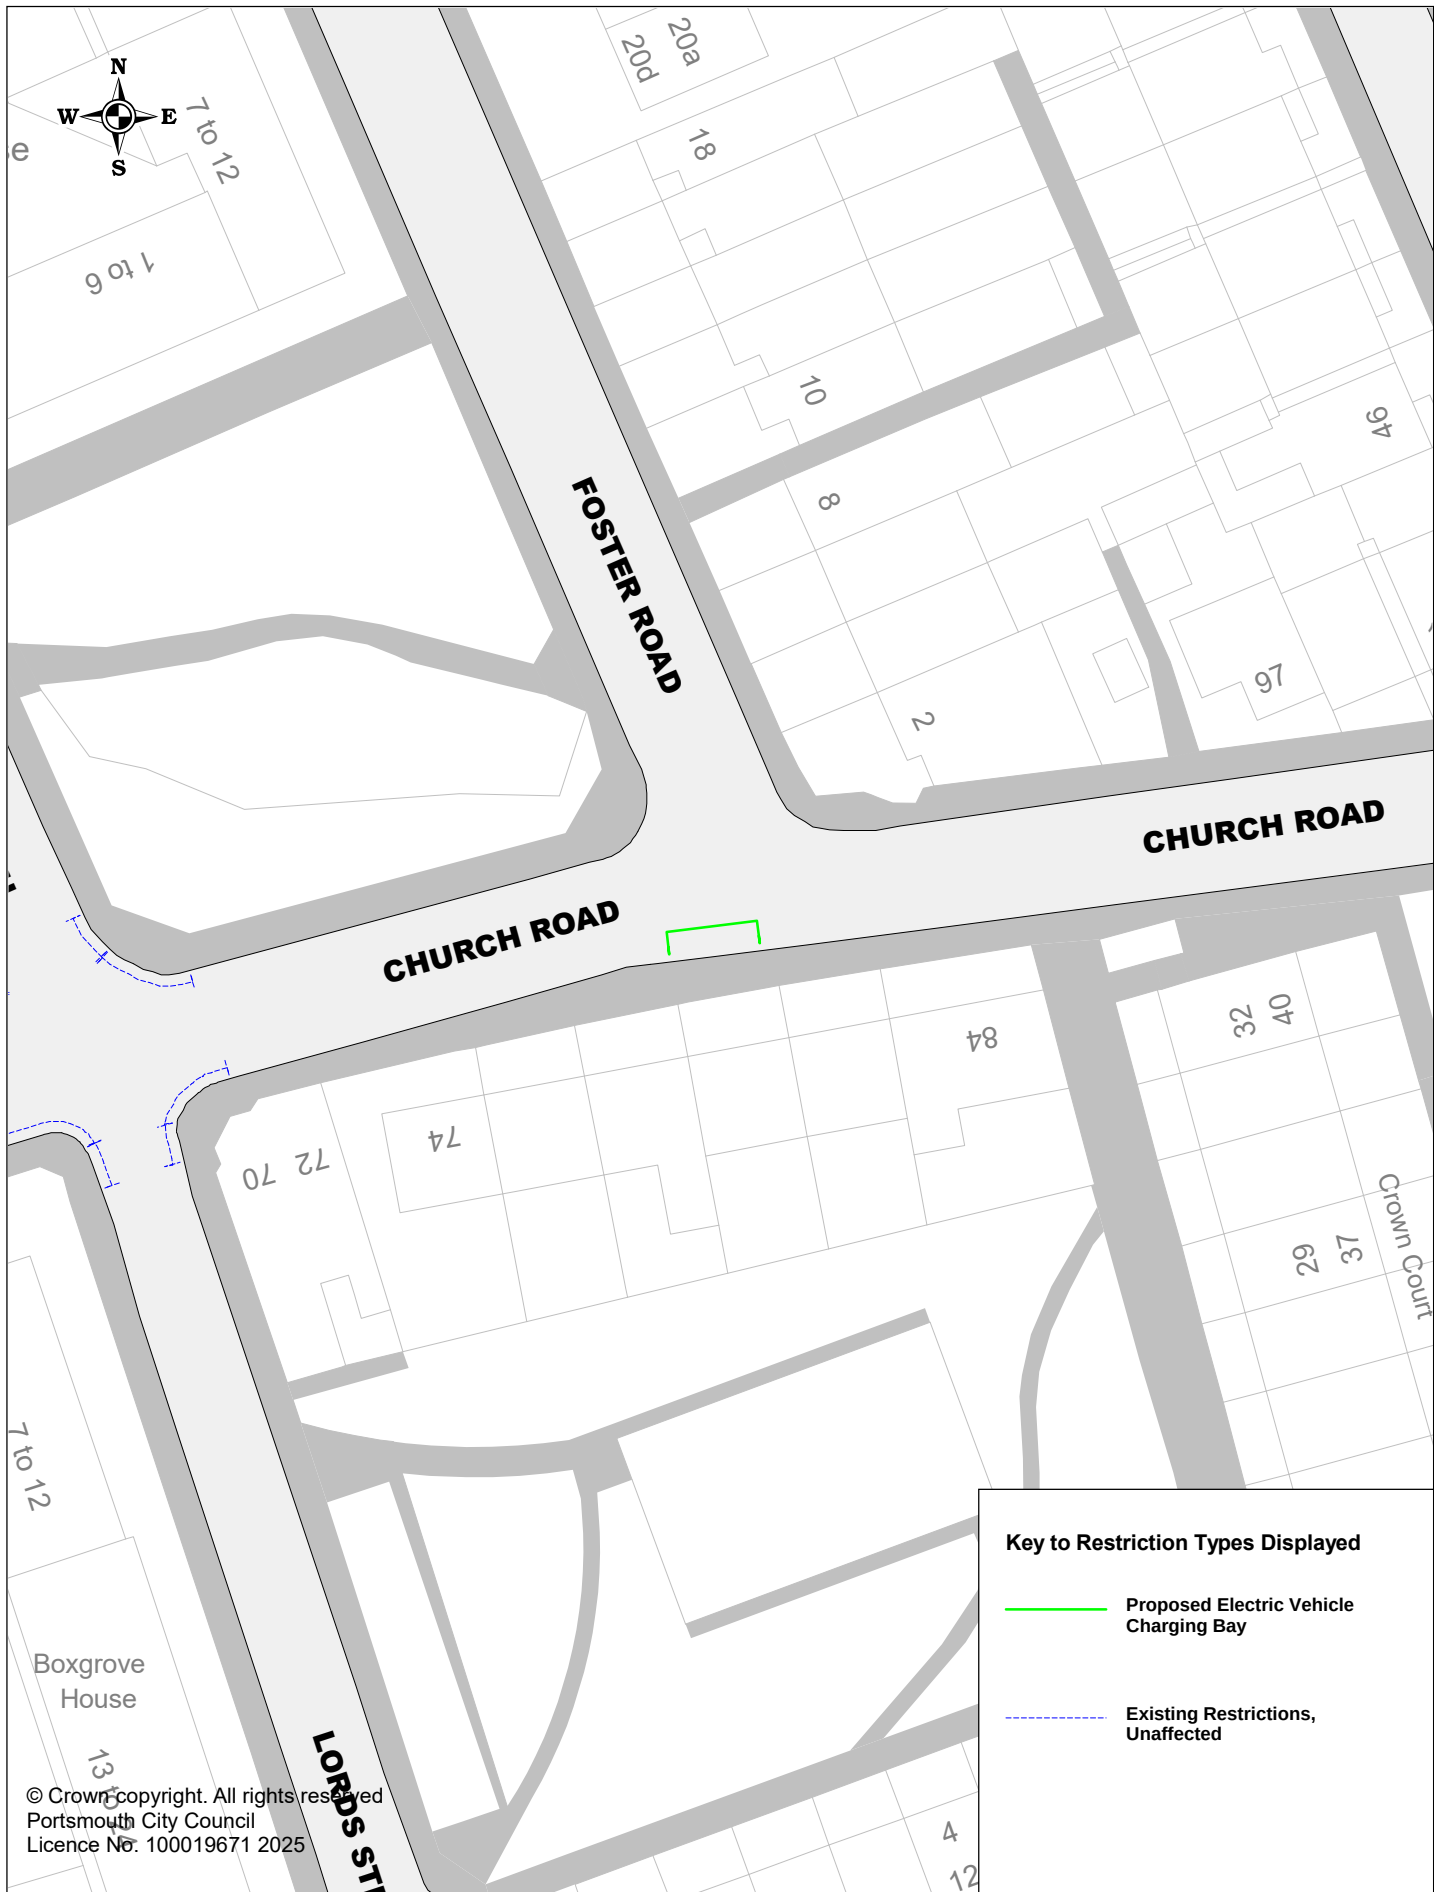

#### Key to Restriction Types Displayed

- Proposed Electric Vehicle Charging Bay
- Existing Restrictions, Unaffected




**Portsmouth**  
CITY COUNCIL

### Proposed Electric Vehicle Charging Bays

P3CHA349 Church Road

|             |                      |
|-------------|----------------------|
| SCALE       | 1 : 500              |
| DATE        | 07/07/2025           |
| DRAWING No. | P3CHA349             |
| DRAWN BY    | Buchanan Consultants |

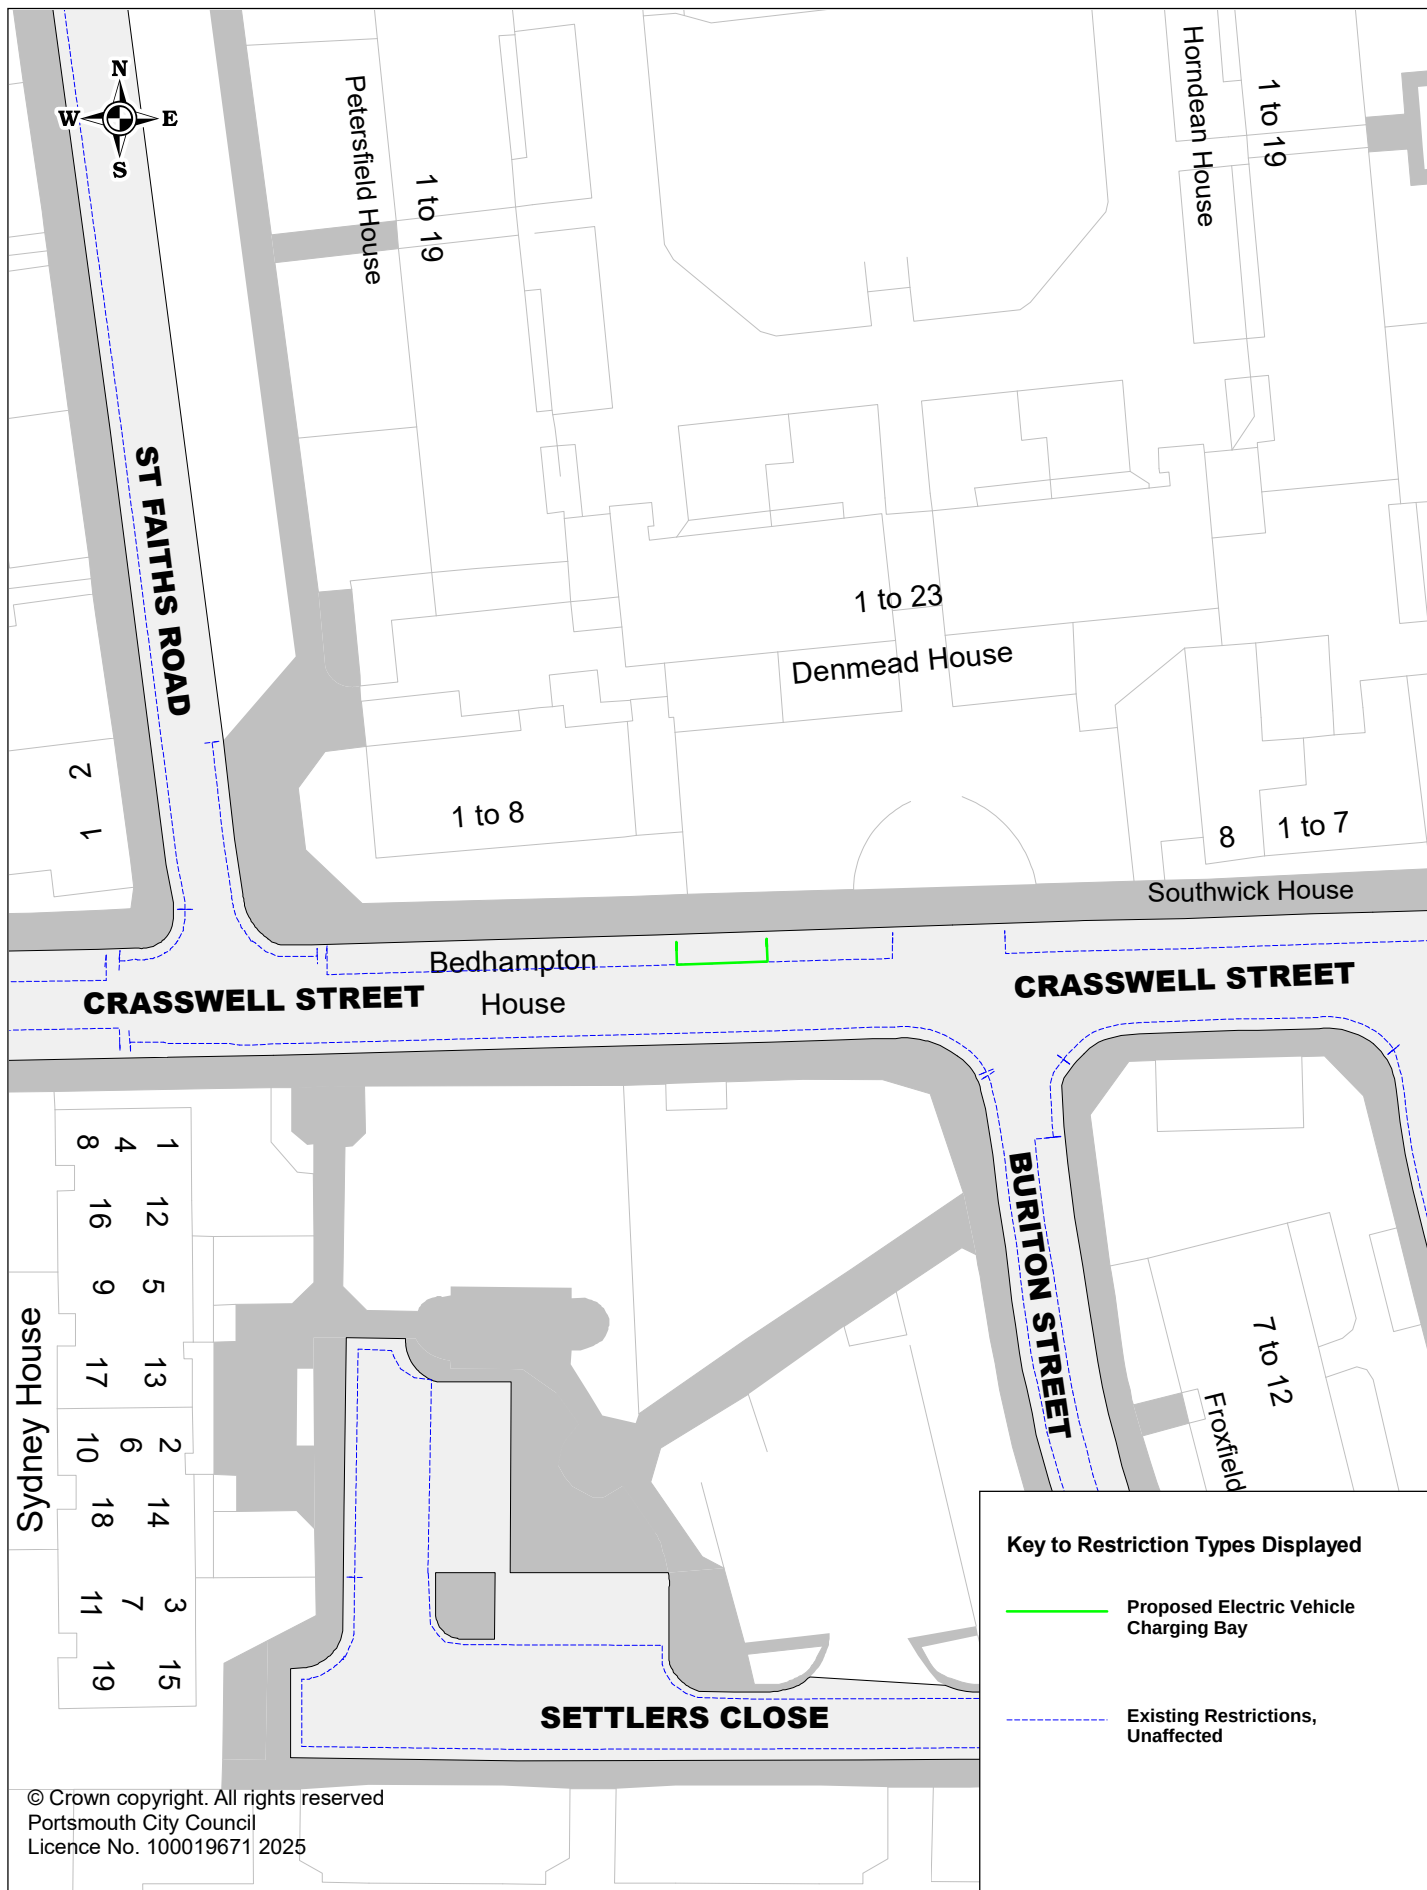

© Crown copyright. All rights reserved  
 Portsmouth City Council  
 Licence No. 100019671 2025



## Proposed Electric Vehicle Charging Bays

P3CHA417 Crasswell Street

|             |                      |
|-------------|----------------------|
| SCALE       | 1 : 500              |
| DATE        | 15/09/2025           |
| DRAWING No. | P3CHA417             |
| DRAWN BY    | Buchanan Consultants |



**Portsmouth**  
CITY COUNCIL

### Proposed Electric Vehicle Charging Bays

P3CHA348 Tottenham Road

|             |                      |
|-------------|----------------------|
| SCALE       | 1 : 500              |
| DATE        | 22/09/2025           |
| DRAWING No. | P3CHA348             |
| DRAWN BY    | Buchanan Consultants |
|             |                      |