


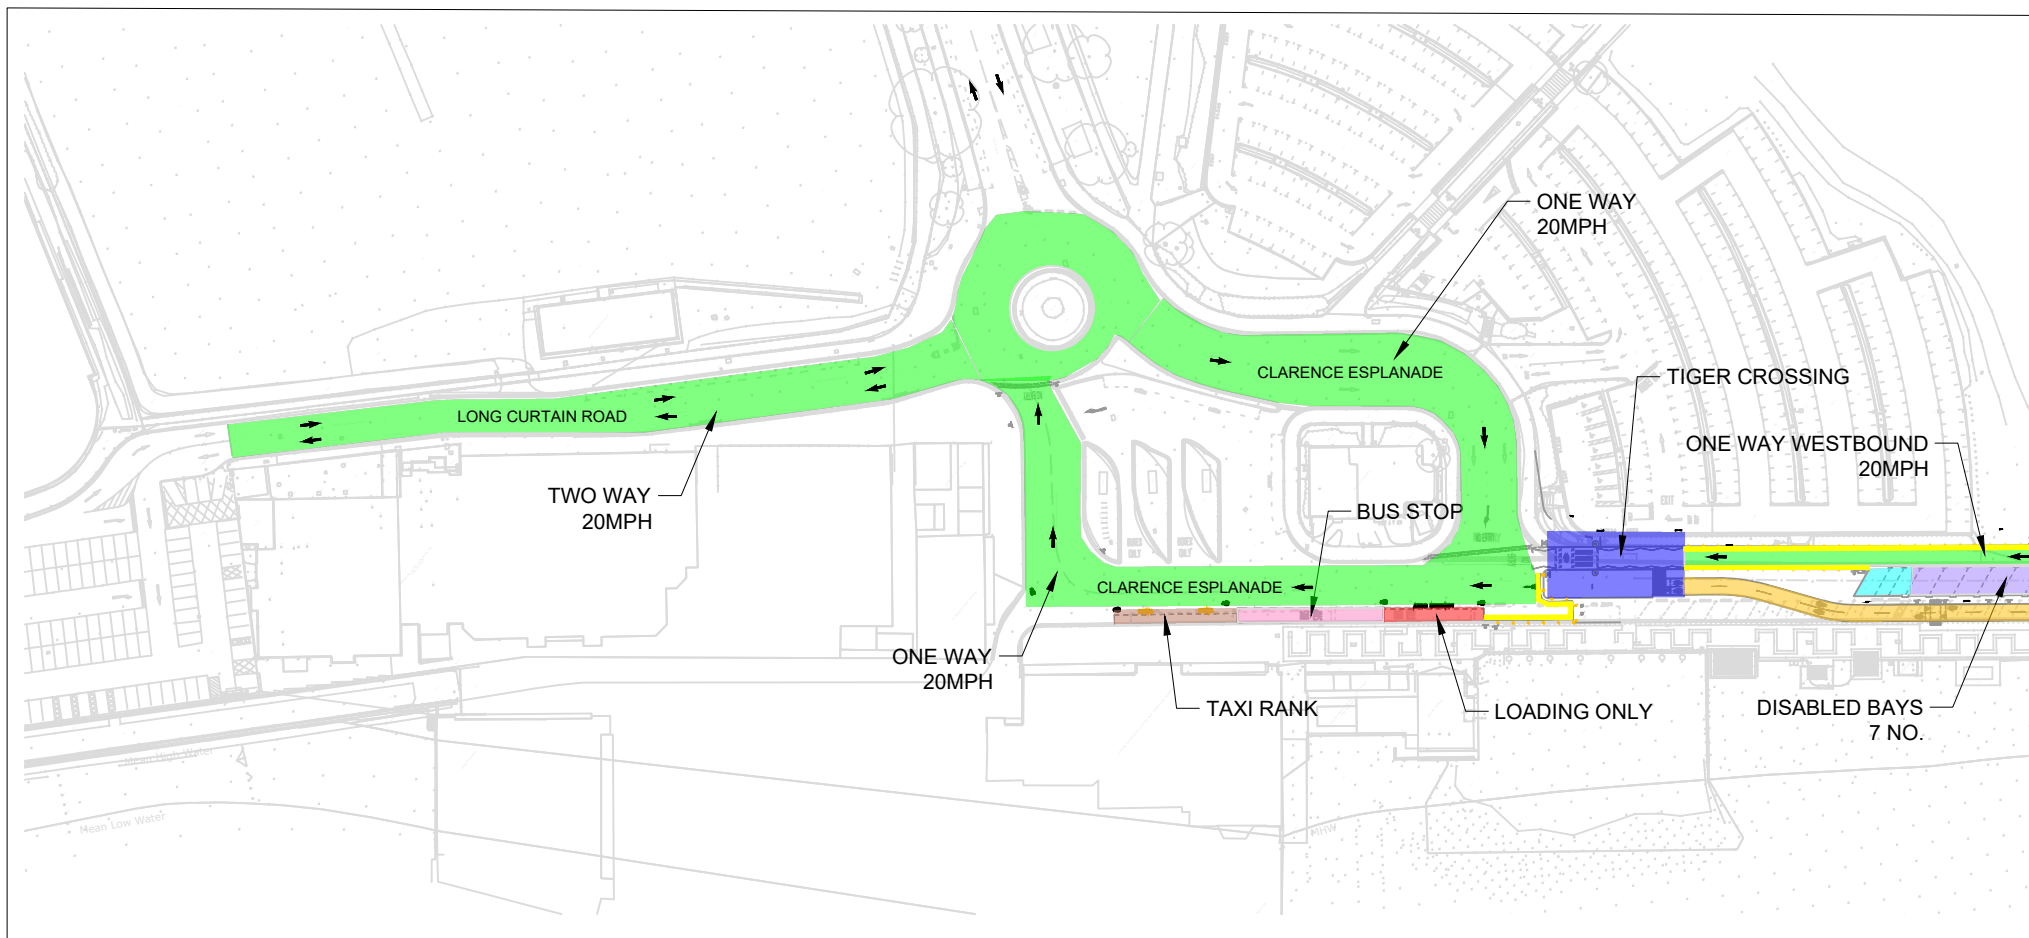

KEY OF PROPOSED RESTRICTIONS

- NO WAITING EXCEPT TAXIS RESTRICTIONS
- BUS STOP
- "LOADING ONLY" BAY
- "PAY AND DISPLAY" PARKING PLACES
- DISABLED PERSONS PARKING PLACES

- "NO WAITING & NO LOADING AT ANY TIME" RESTRICTION
- 20MPH SPEED LIMIT
- "TIGER CROSSING" (ZEBRA CROSSING WITH PARALLEL CYCLE CROSSING)
- CYCLE LANE

PROJECT NAME:

SOUTHSEA_COASTAL_SCHEME

DRAWING TITLE:

PROPOSED_TRAFFIC_RESTRICTIONS

DRAWN BY:

R.W

CHECKED BY:

A.B

APPROVED BY:

A.P

DATE:

11.11.2025



DRAWING NO:

1 of 4

SHEET SIZE:

A4


REVISION:

1.0

SCALE:

N/A



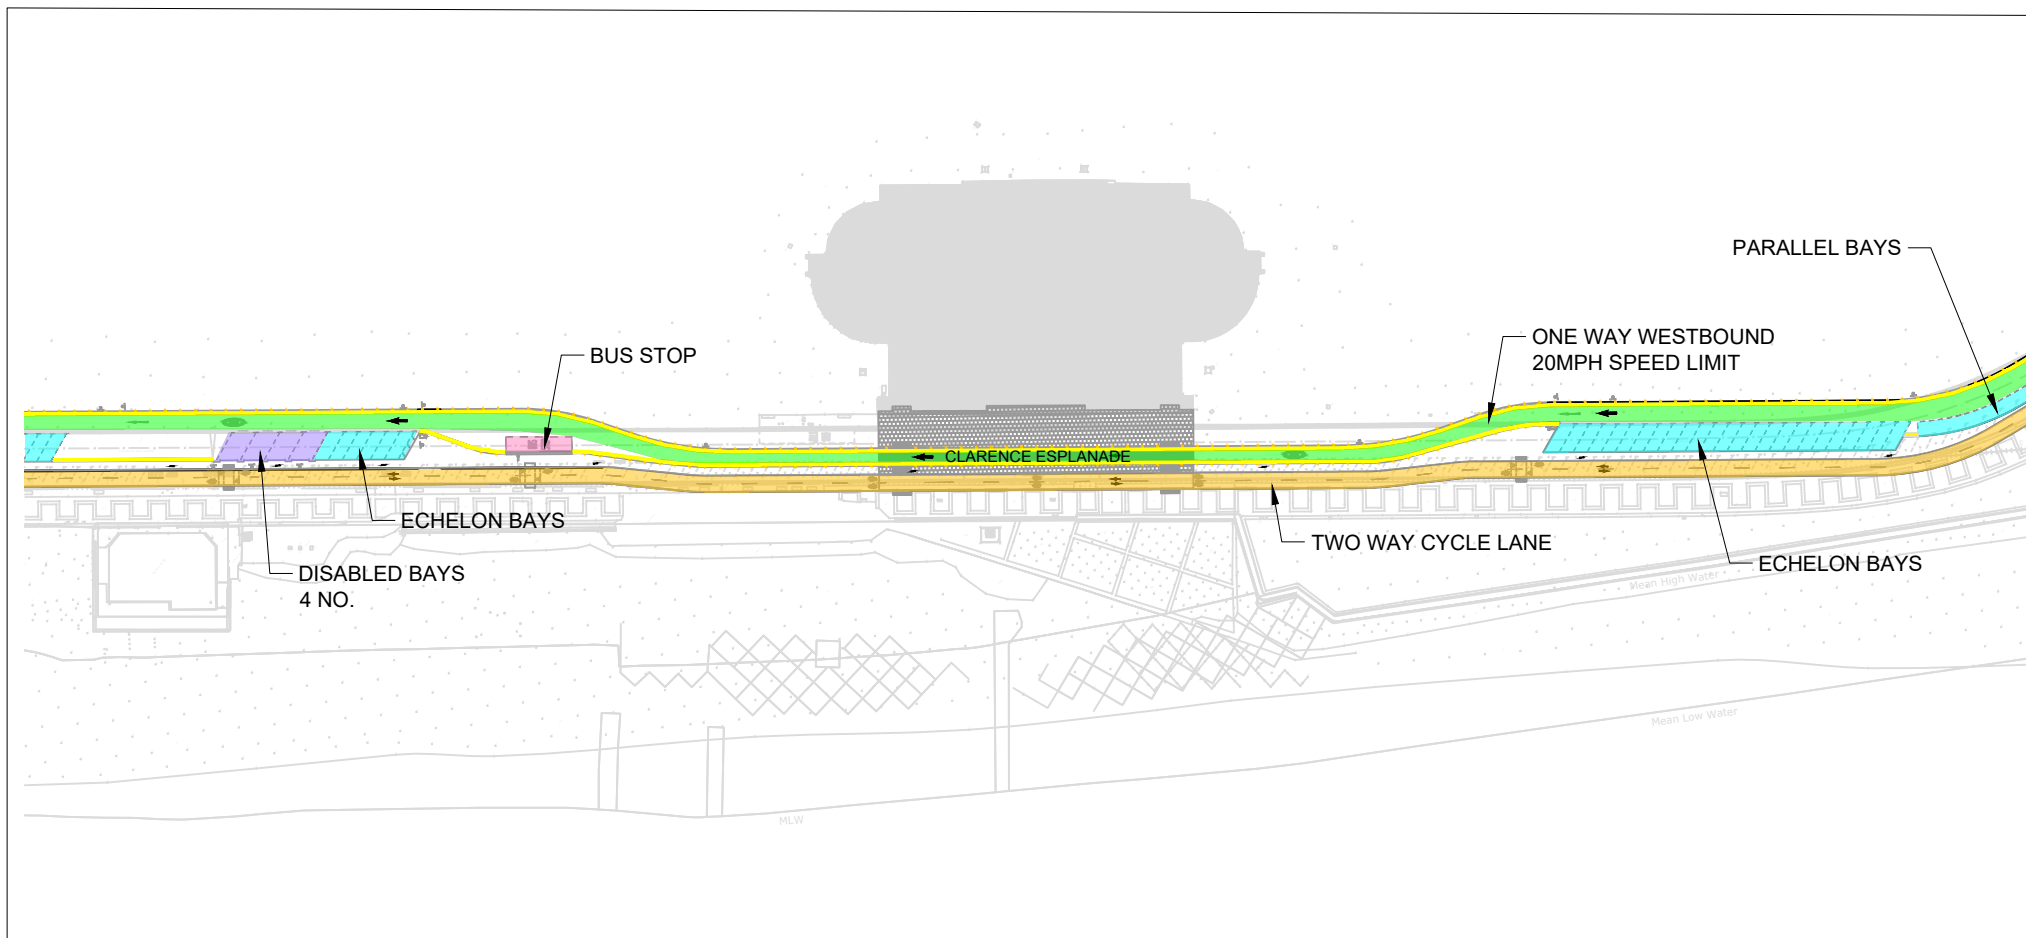

KEY OF PROPOSED RESTRICTIONS

- NO WAITING EXCEPT TAXIS RESTRICTIONS
- BUS STOP
- "LOADING ONLY" BAY
- "PAY AND DISPLAY" PARKING PLACES
- DISABLED PERSONS PARKING PLACES

- "NO WAITING & NO LOADING AT ANY TIME" RESTRICTION
- 20MPH SPEED LIMIT
- "TIGER CROSSING" (ZEBRA CROSSING WITH PARALLEL CYCLE CROSSING)
- CYCLE LANE

PROJECT NAME:
SOUTHSEA_COASTAL_SCHEME

DRAWING TITLE:
PROPOSED_TRAFFIC_RESTRICTIONS

DRAWN BY:
R.W

CHECKED BY:
A.B

APPROVED BY:
A.P

DATE:
11.11.2025




DRAWING NO:
3 of 4

REVISION:
1.0

SHEET SIZE:
A4

SCALE:
N/A



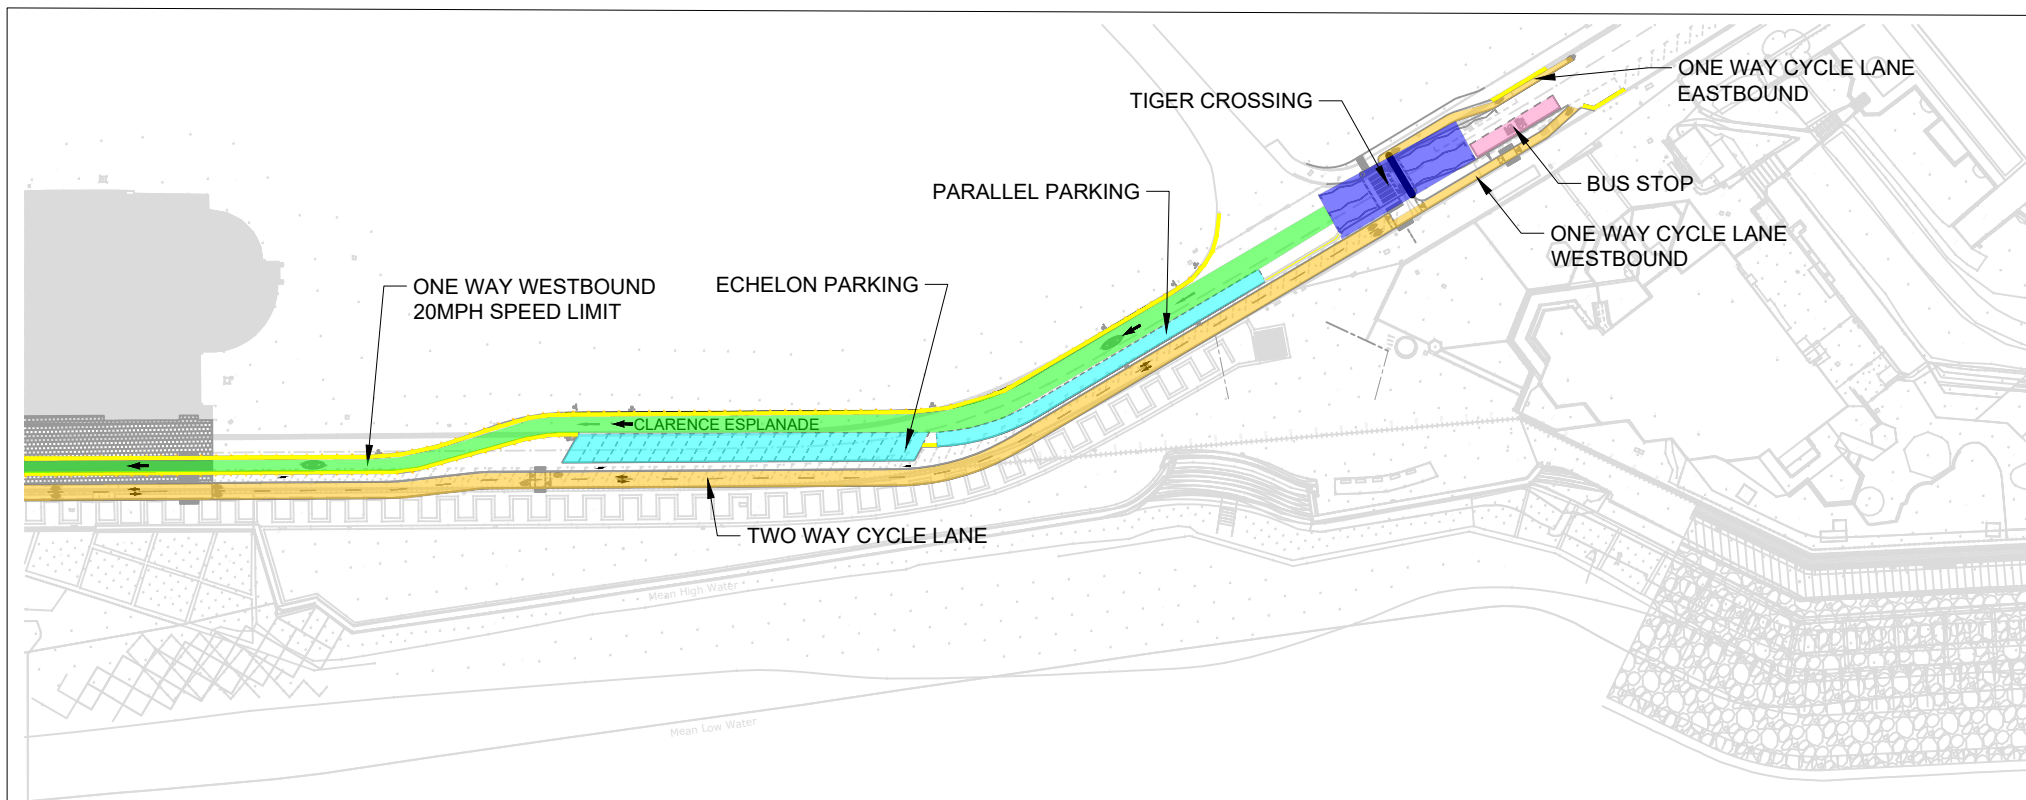

- KEY OF PROPOSED RESTRICTIONS**
- NO WAITING EXCEPT TAXIS RESTRICTIONS
 - BUS STOP
 - "LOADING ONLY" BAY
 - "PAY AND DISPLAY" PARKING PLACES
 - DISABLED PERSONS PARKING PLACES

- "NO WAITING & NO LOADING AT ANY TIME" RESTRICTION
- 20MPH SPEED LIMIT
- "TIGER CROSSING" (ZEBRA CROSSING WITH PARALLEL CYCLE CROSSING)
- CYCLE LANE

PROJECT NAME:
SOUTHSEA_COASTAL_SCHEME

DRAWING TITLE:
PROPOSED_TRAFFIC_RESTRICTIONS

DRAWN BY:
R.W

CHECKED BY:
A.B

APPROVED BY:
A.P

DATE:
11.11.2025




DRAWING NO:
4 of 4

SHEET SIZE:
A4

REVISION:
1.0

SCALE:
N/A



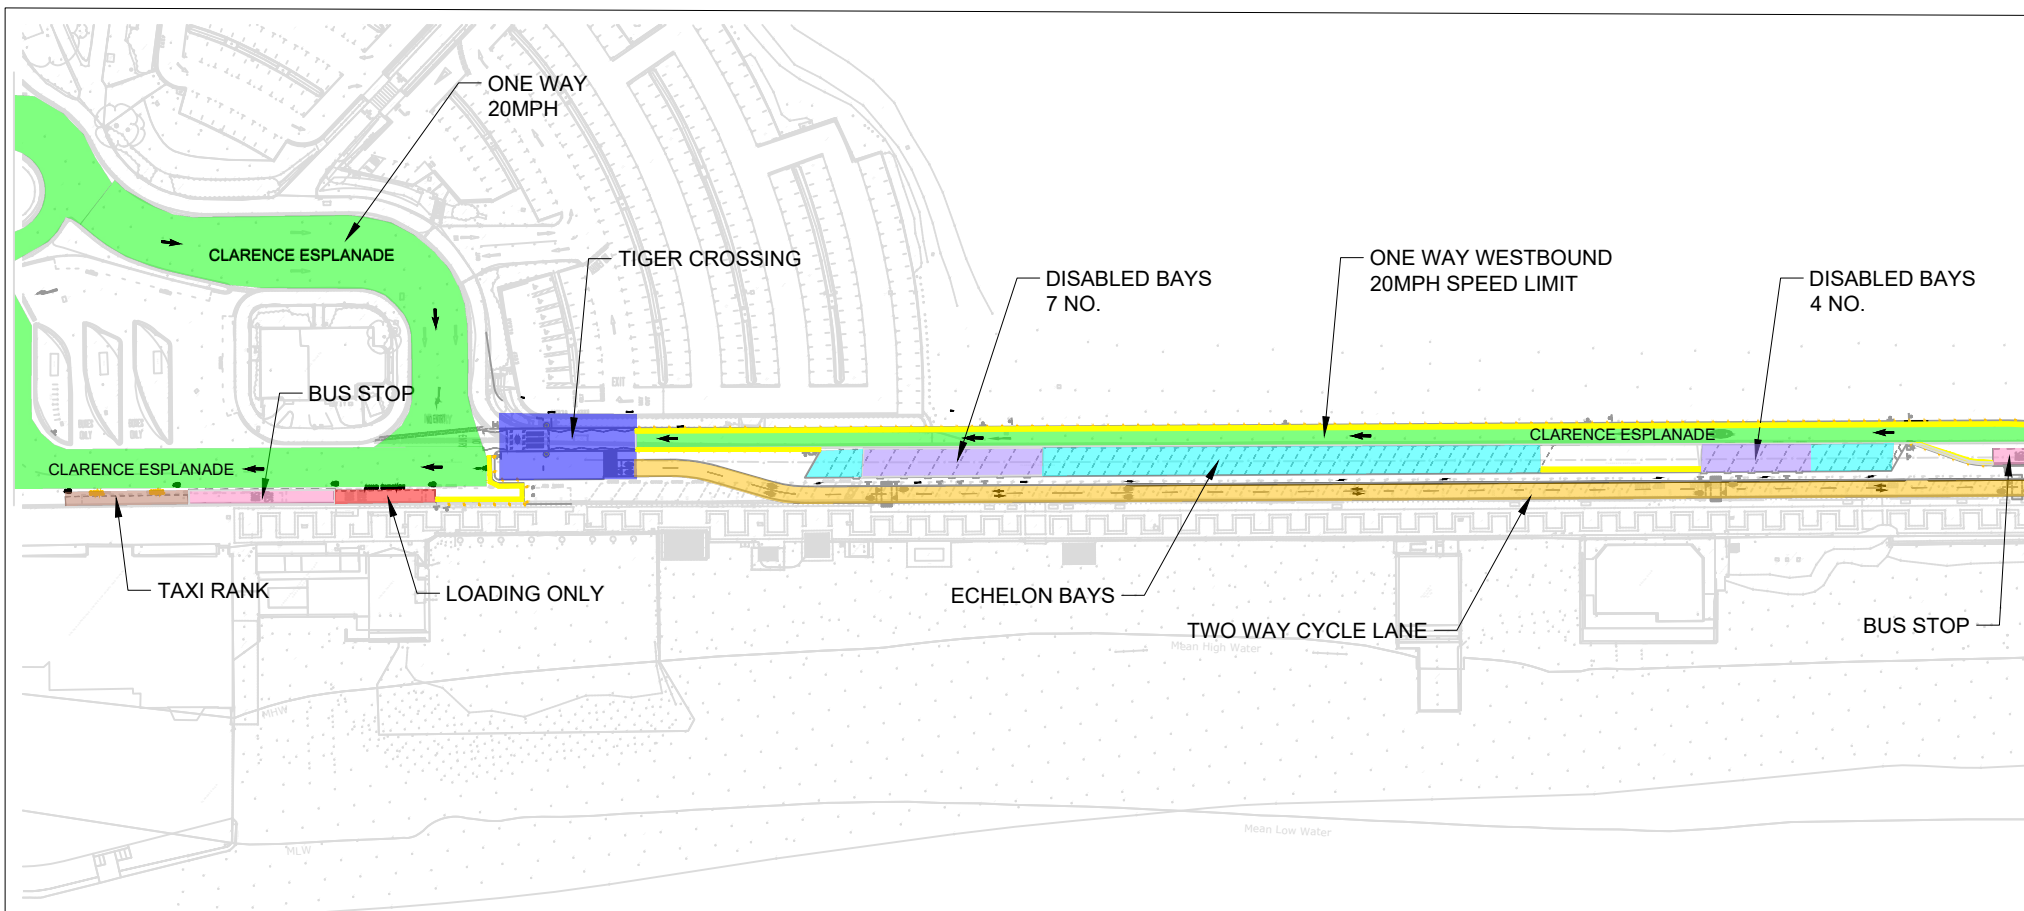

KEY OF PROPOSED RESTRICTIONS

- NO WAITING EXCEPT TAXIS RESTRICTIONS
- BUS STOP
- "LOADING ONLY" BAY
- "PAY AND DISPLAY" PARKING PLACES
- DISABLED PERSONS PARKING PLACES

- "NO WAITING & NO LOADING AT ANY TIME" RESTRICTION
- 20MPH SPEED LIMIT
- "TIGER CROSSING" (ZEBRA CROSSING WITH PARALLEL CYCLE CROSSING)
- CYCLE LANE

PROJECT NAME:

SOUTHSEA_COASTAL_SCHEME

DRAWING TITLE:

PROPOSED_TRAFFIC_RESTRICTIONS

DRAWN BY:
R.W

CHECKED BY:
A.B

APPROVED BY:
A.P

DATE:
11.11.2025



DRAWING NO:
2 of 4

SHEET SIZE:
A4

REVISION:
1.0

SCALE:
N/A

