



Portsmouth
CITY COUNCIL

Proposed Electric Vehicle Charging Bays

P3COP429 Burlington Road

SCALE	1 : 500
DATE	15/09/2025
DRAWING No.	P3COP429
DRAWN BY	Buchanan Consultants



Portsmouth
CITY COUNCIL

Proposed Electric Vehicle Charging Bays

P3COP430 Dartmouth Road

SCALE

1 : 500

DATE


15/09/2025

DRAWING No.

P3COP430

DRAWN BY


Buchanan Consultants

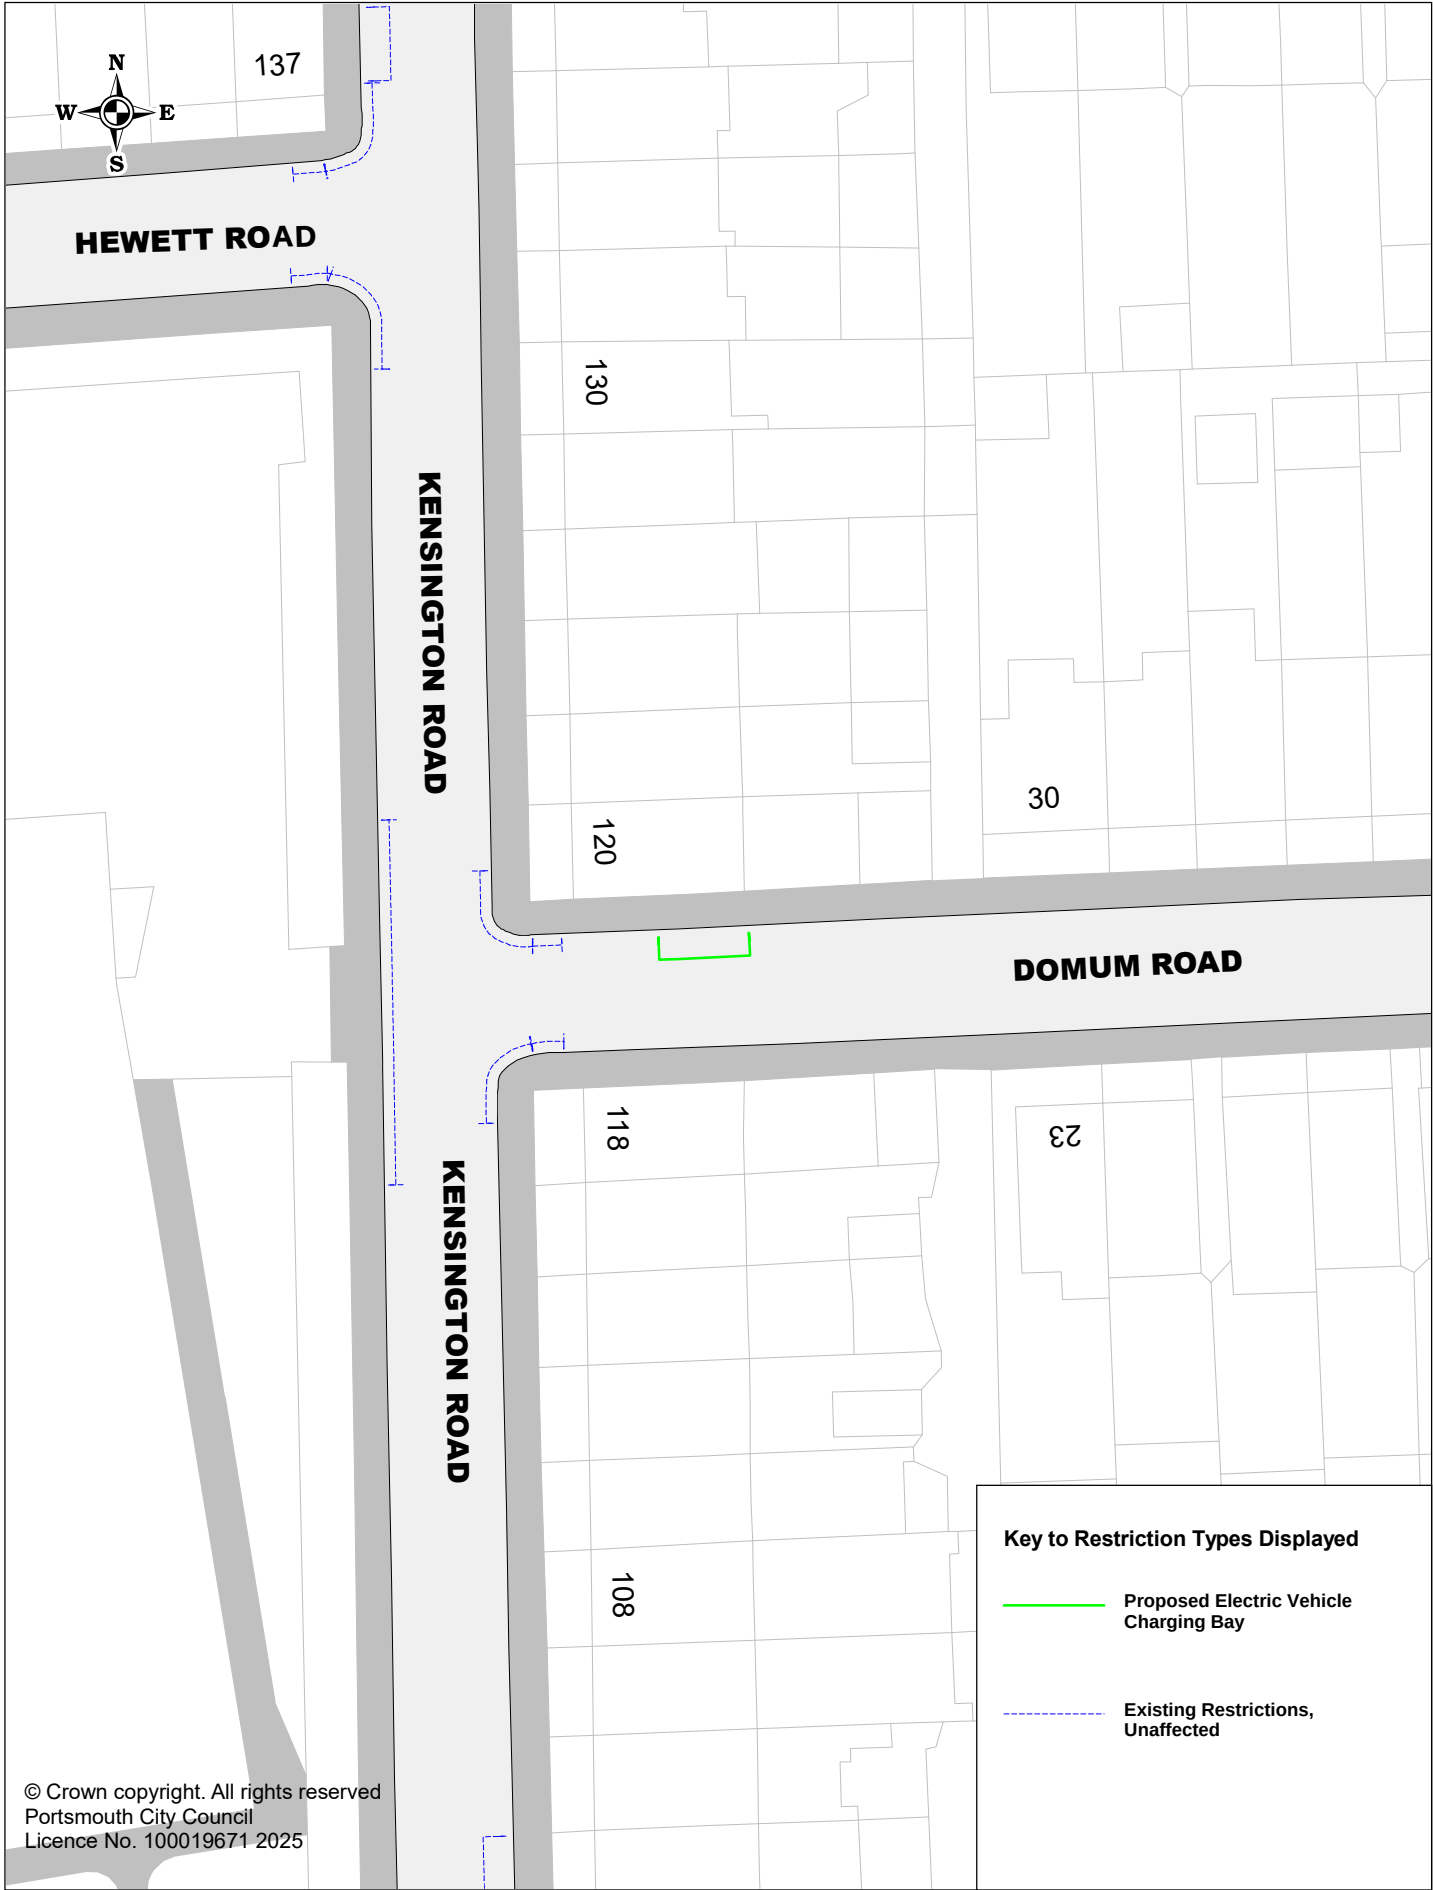

Portsmouth
CITY COUNCIL

Proposed Electric Vehicle Charging Bays
P3COP431 Domum Road

SCALE	1 : 500
DATE	15/09/2025
DRAWING No.	P3COP431
DRAWN BY	Buchanan Consultants

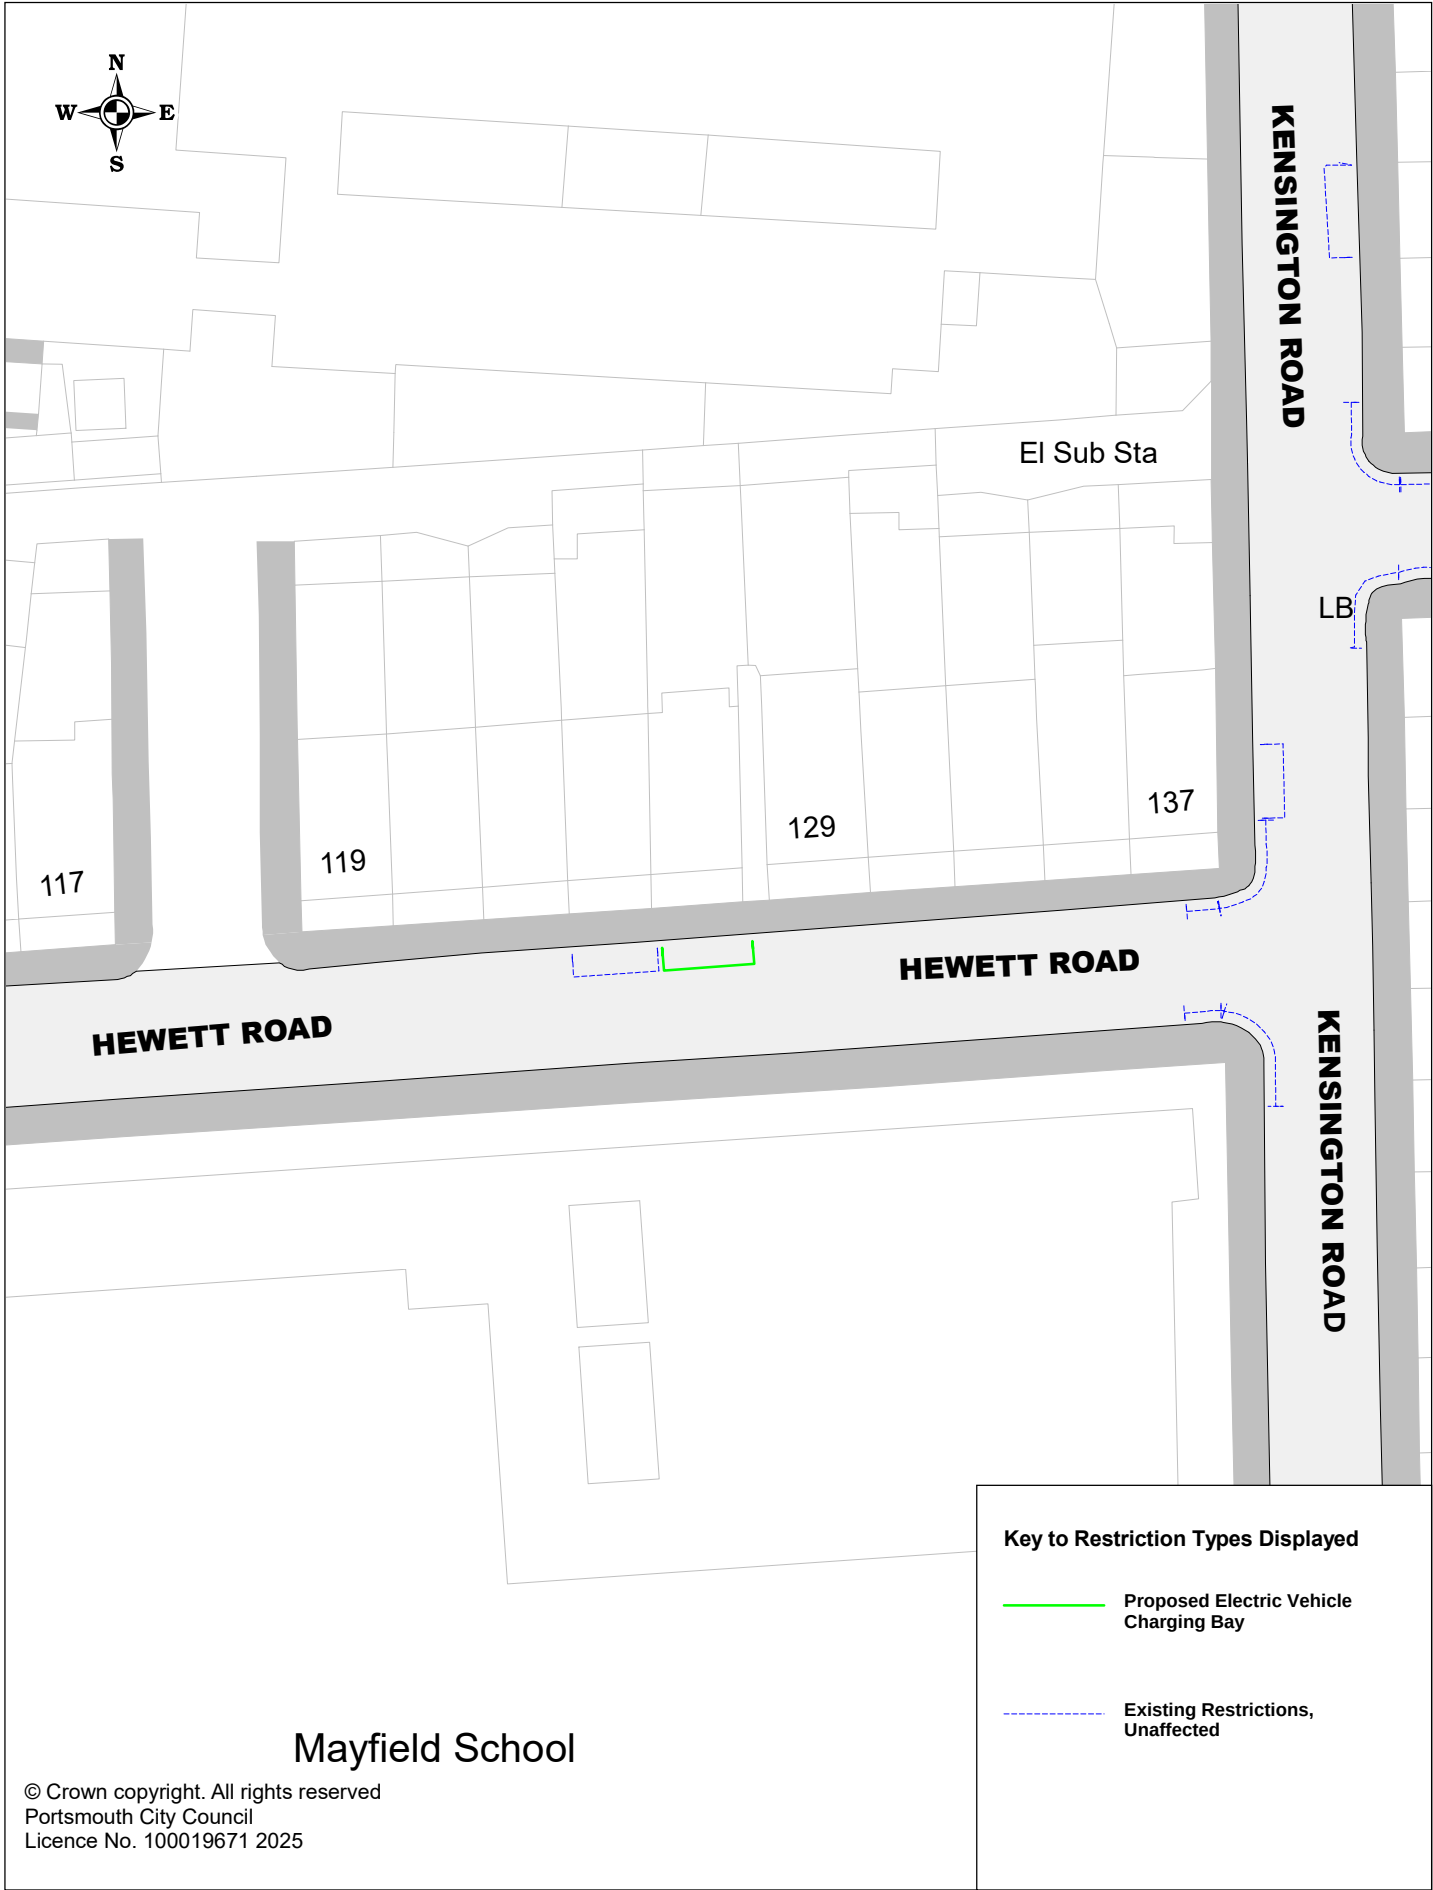

© Crown copyright. All rights reserved
Portsmouth City Council
Licence No. 100019671 2025


Mayfield School



Portsmouth
CITY COUNCIL

Proposed Electric Vehicle Charging Bays
P3COP352 Hewett Road

SCALE	1 : 500
DATE	22/09/2025
DRAWING No.	P3COP352
DRAWN BY	Buchanan Consultants

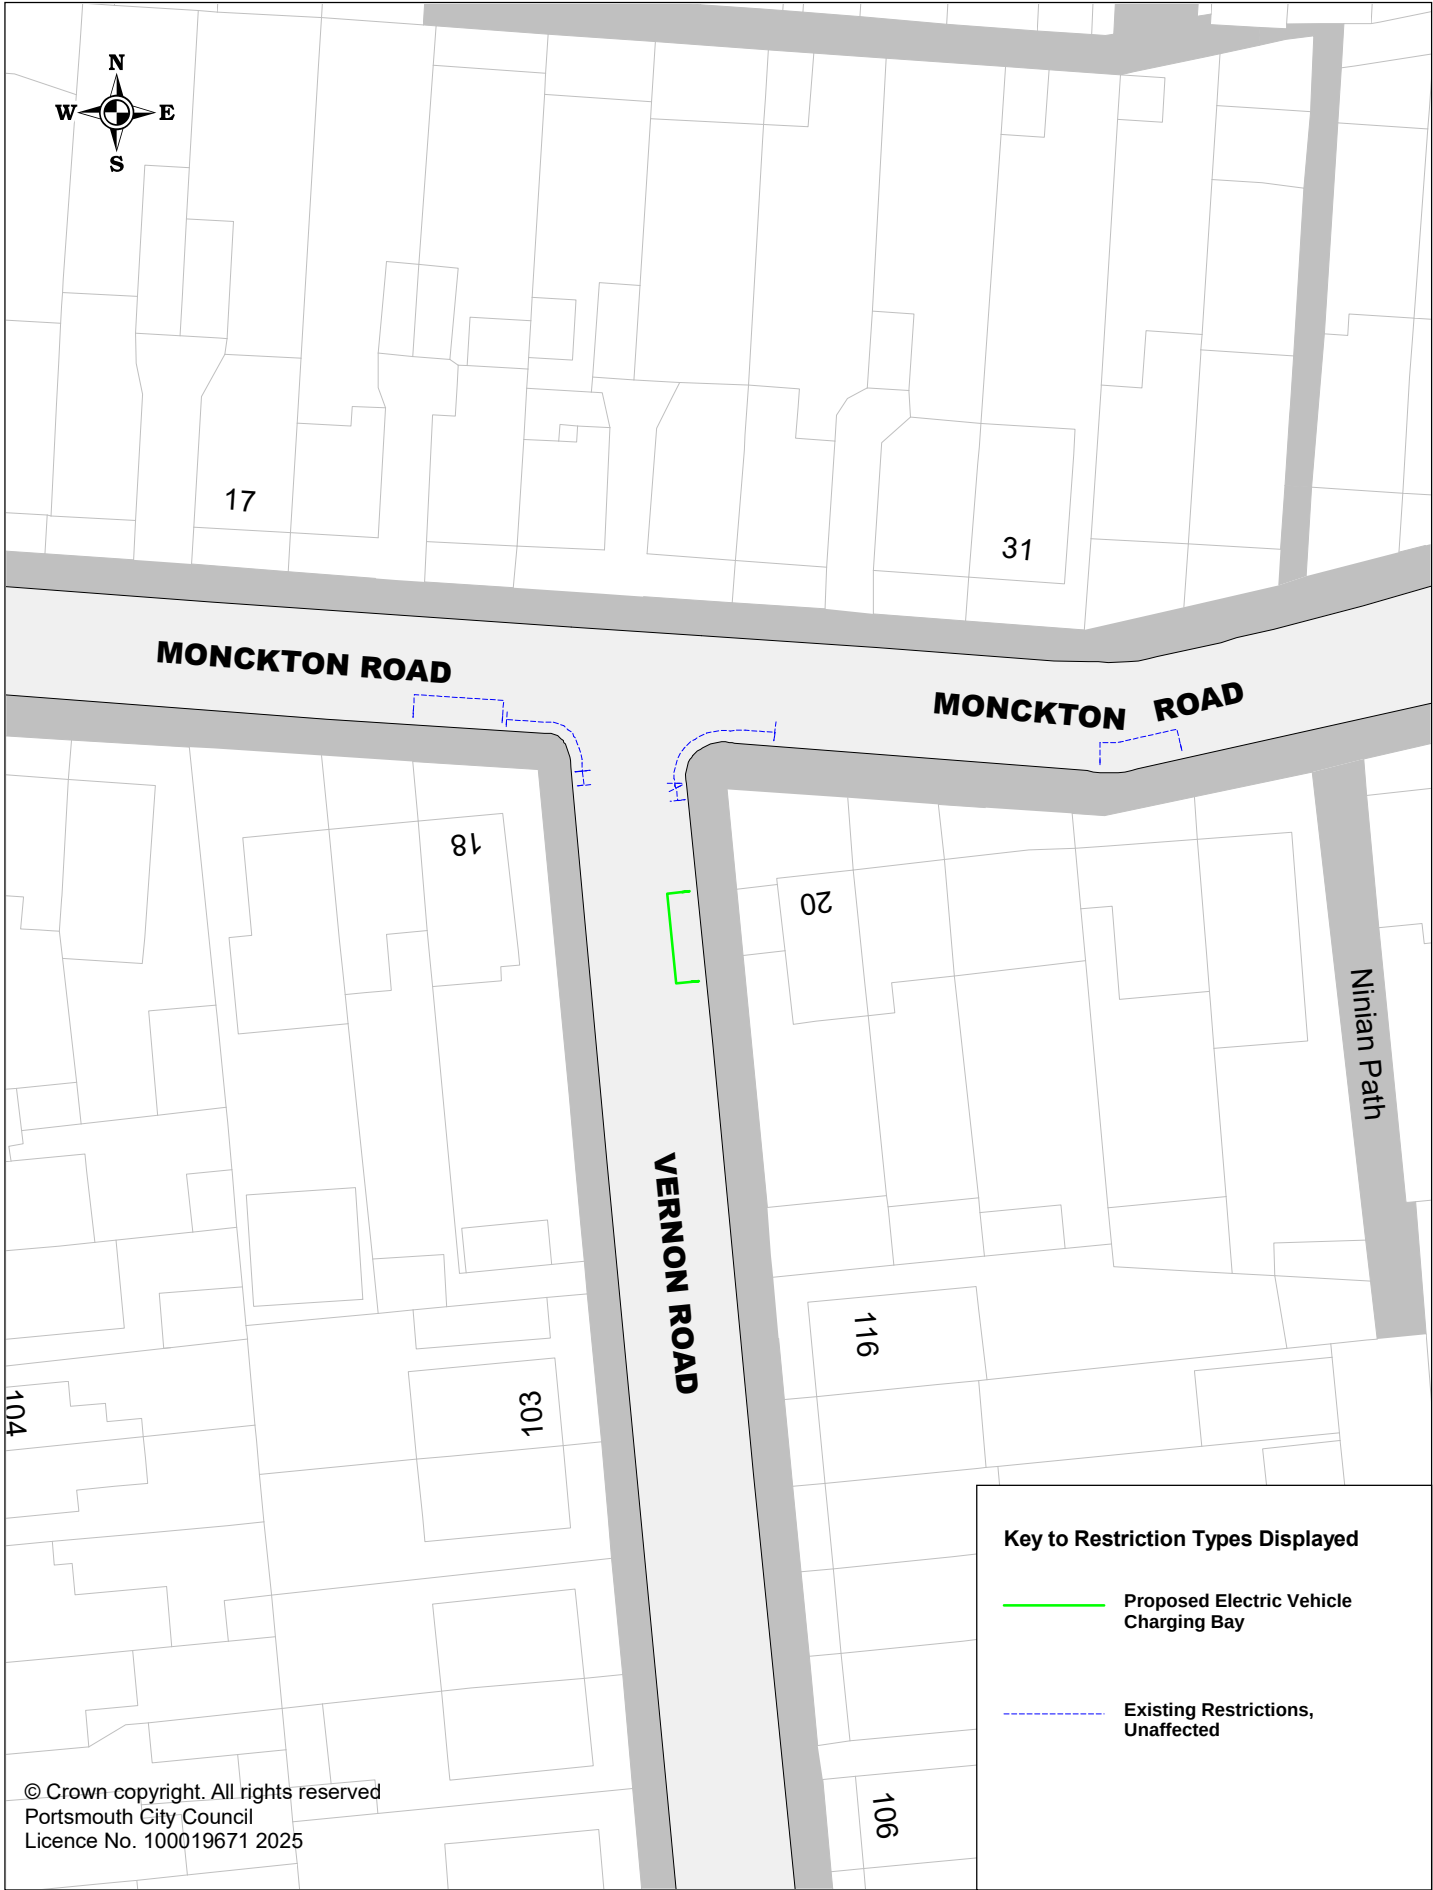

Proposed Electric Vehicle Charging Bays
P3COP432 Vernon road

SCALE	1 : 500
DATE	15/09/2025
DRAWING No.	P3COP432
DRAWN BY	Buchanan Consultants