


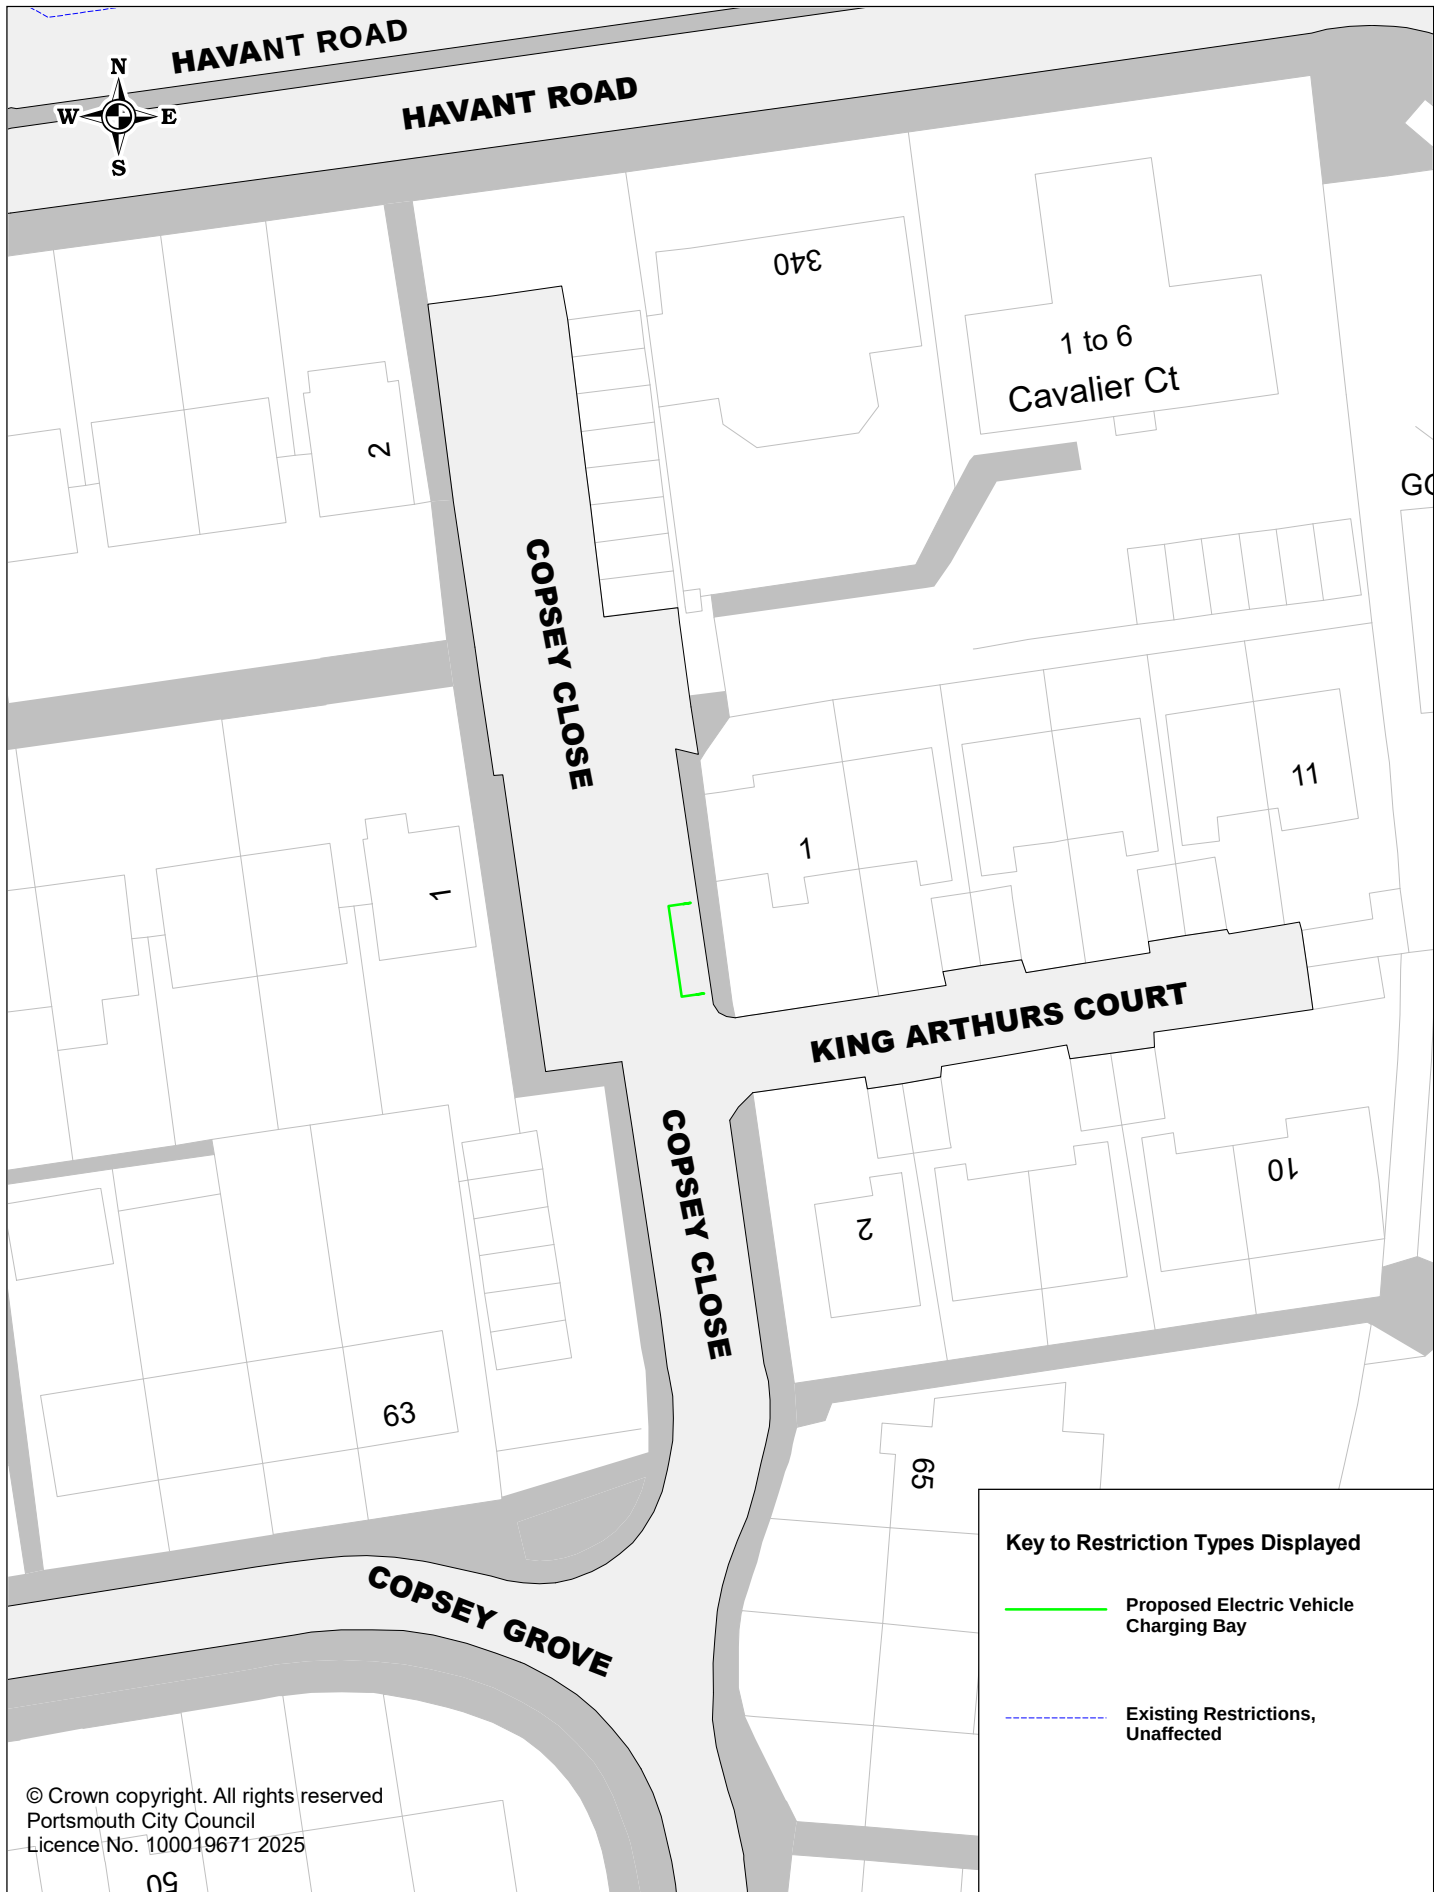

© Crown copyright. All rights reserved
 Portsmouth City Council
 Licence No. 100019671 2025



Portsmouth
 CITY COUNCIL

Proposed Electric Vehicle Charging Bays

P3DRA435 (P3DRA056) Copsey Close

SCALE	1 : 500
DATE	15/09/2025
DRAWING No.	P3DRA435 (P3DRA056)
DRAWN BY	Buchanan Consultants