




Portsmouth
CITY COUNCIL


Proposed Electric Vehicle Charging Bays

P3FRA379 Adames Road

SCALE	1 : 500
DATE	11/09/2025
DRAWING No.	P3FRA379
DRAWN BY	Buchanan Consultants

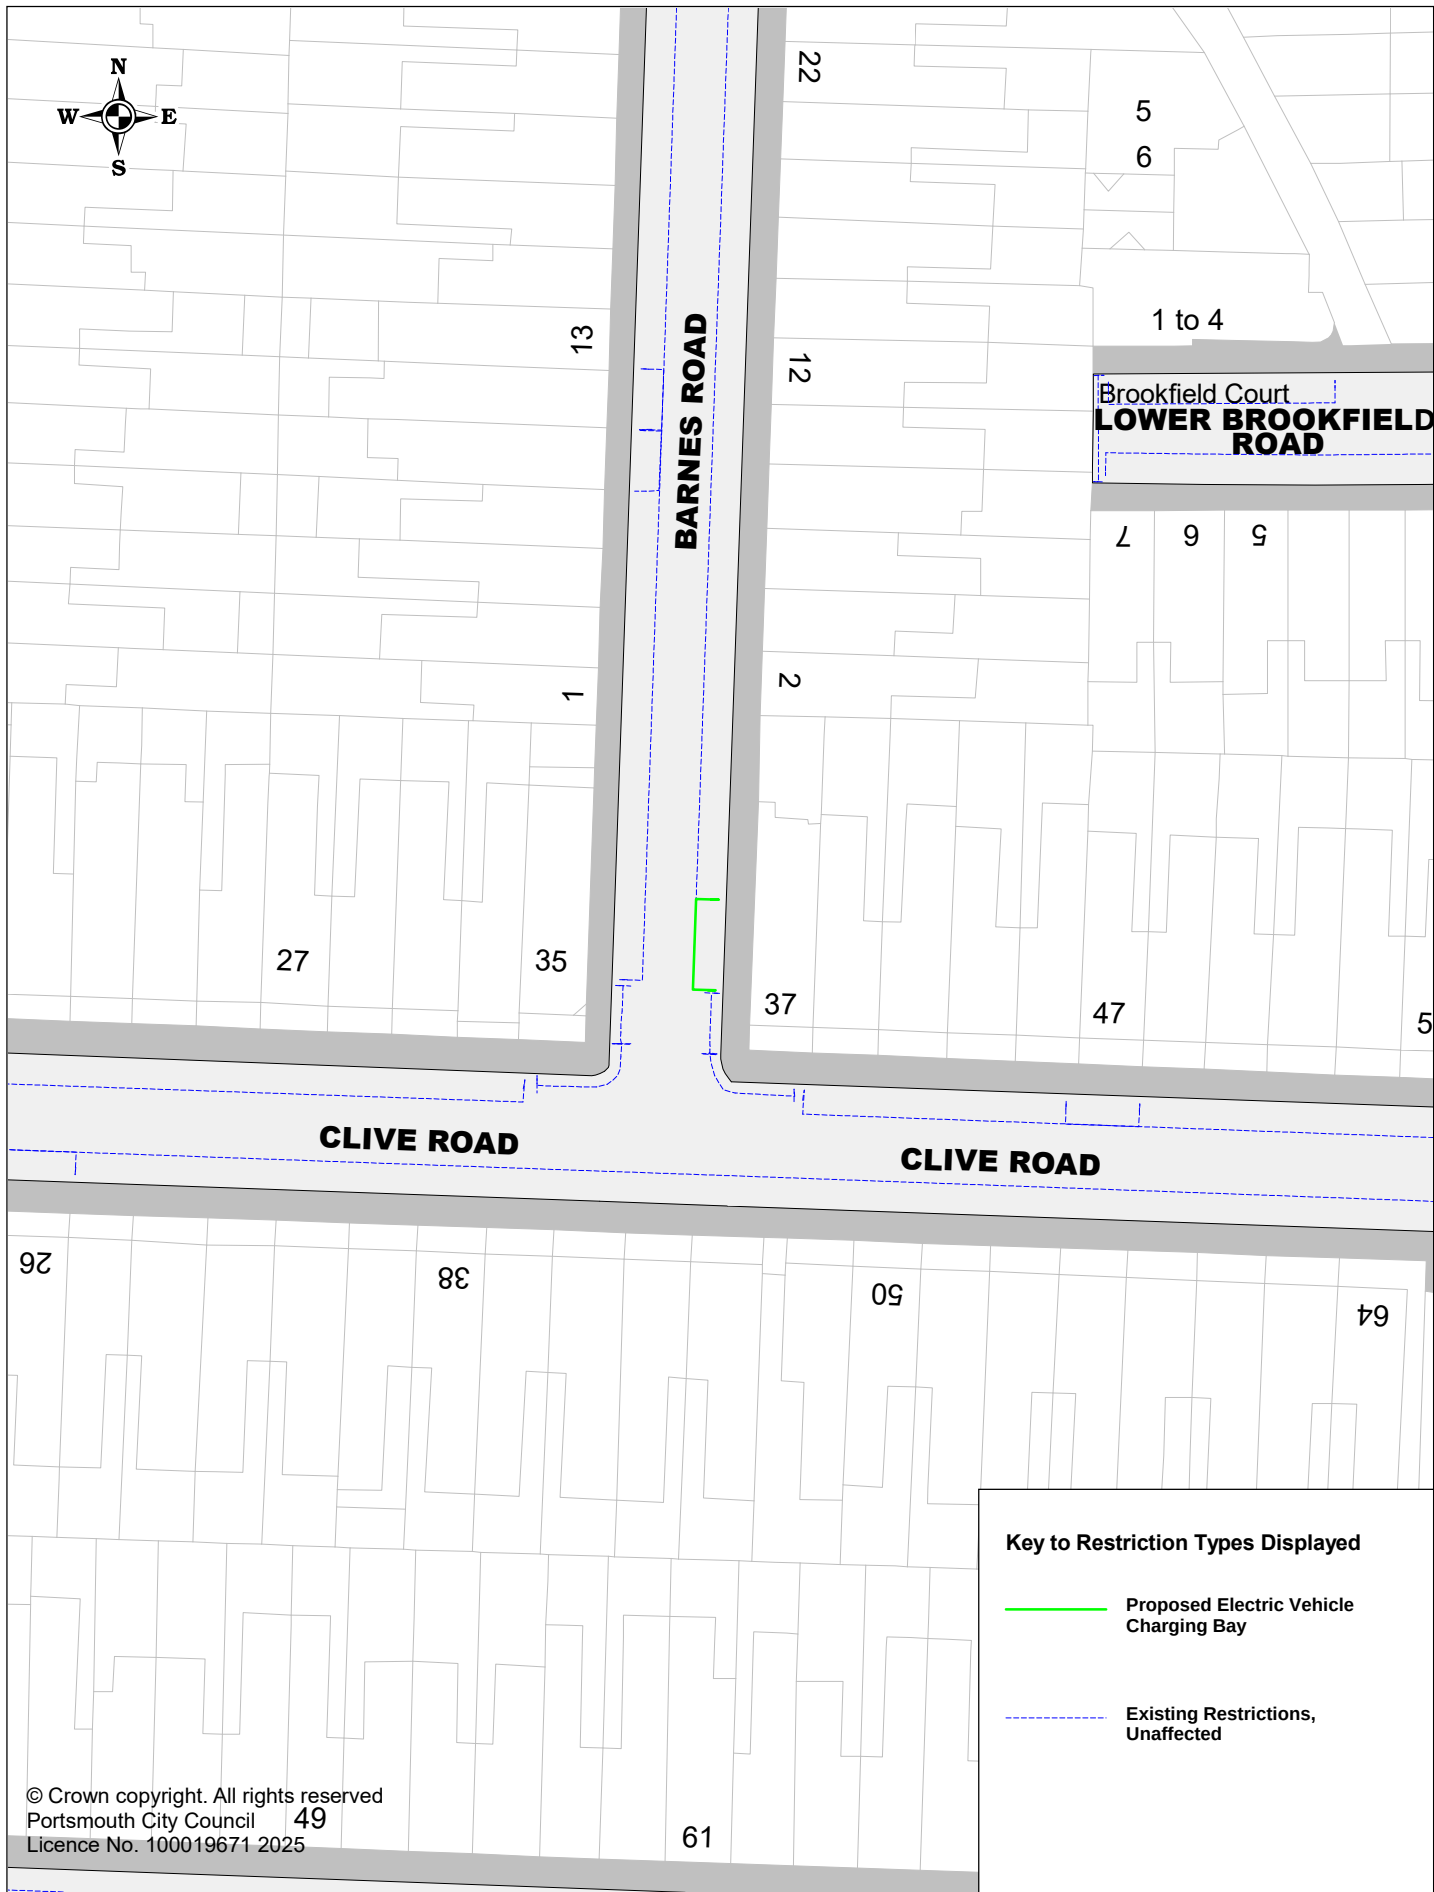

 Portsmouth CITY COUNCIL	Proposed Electric Vehicle Charging Bays P3FRA418 Barnes Road		SCALE	1 : 500
			DATE	11/09/2025
			DRAWING No.	P3FRA418
			DRAWN BY	Buchanan Consultants

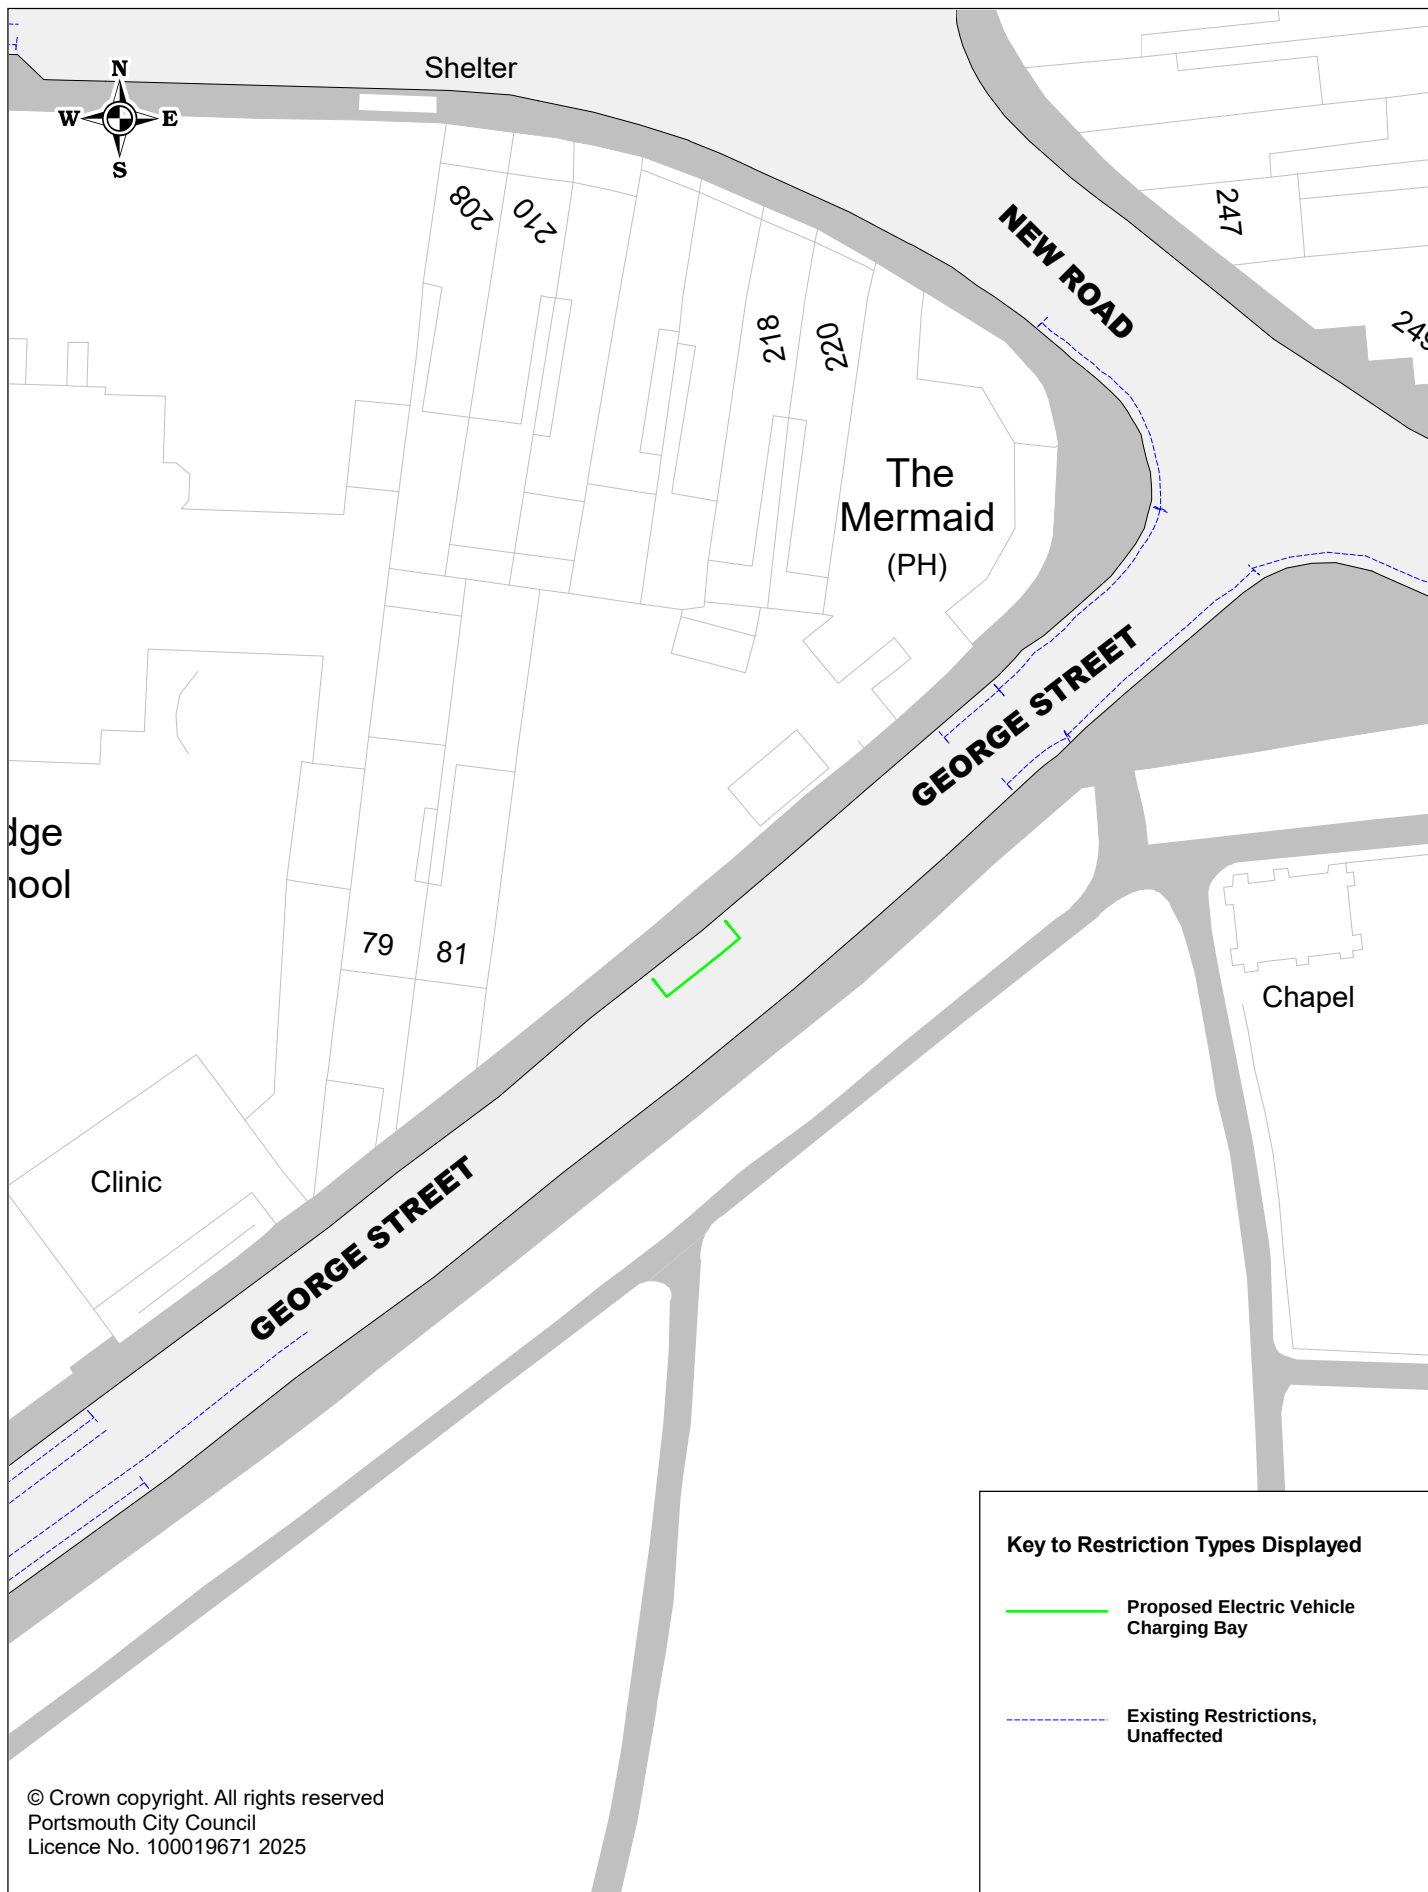

© Crown copyright. All rights reserved
 Portsmouth City Council
 Licence No. 100019671 2025

Key to Restriction Types Displayed

- Proposed Electric Vehicle Charging Bay
- Existing Restrictions, Unaffected




Portsmouth
CITY COUNCIL

Proposed Electric Vehicle Charging Bays

P3FRA376 George Street

SCALE	1 : 500
DATE	15/09/2025
DRAWING No.	P3FRA376
DRAWN BY	Buchanan Consultants

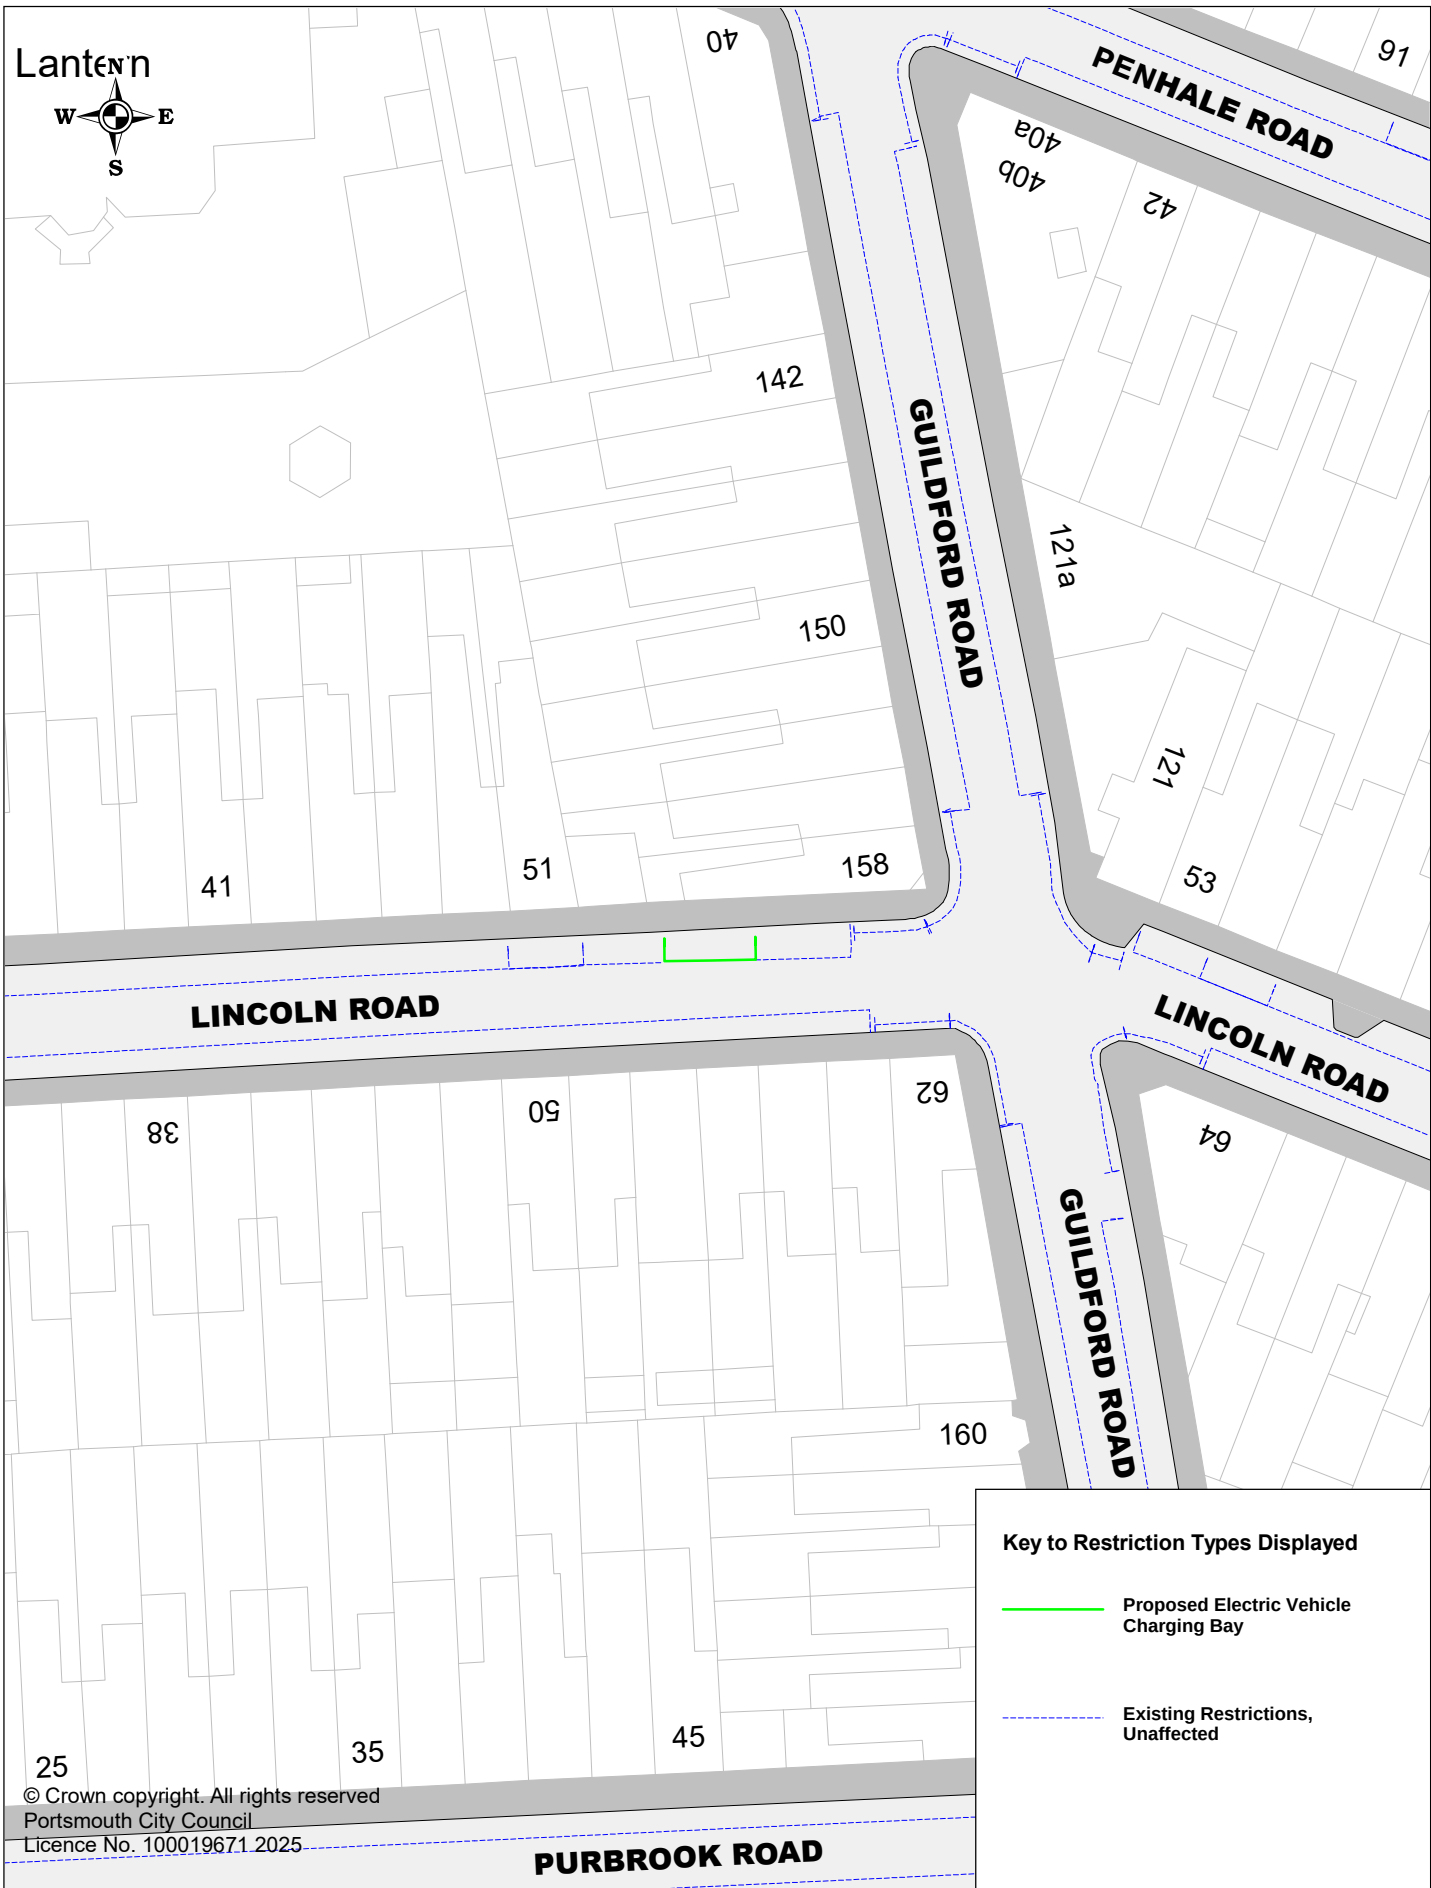


Key to Restriction Types Displayed

— Proposed Electric Vehicle Charging Bay

- - - Existing Restrictions, Unaffected

© Crown copyright. All rights reserved
Portsmouth City Council
Licence No. 100019671 2025

 Portsmouth CITY COUNCIL	Proposed Electric Vehicle Charging Bays P3FRA443 Lincoln Road	SCALE	1 : 500
		DATE	11/09/2025
		DRAWING No.	P3FRA443
		DRAWN BY	Buchanan Consultants

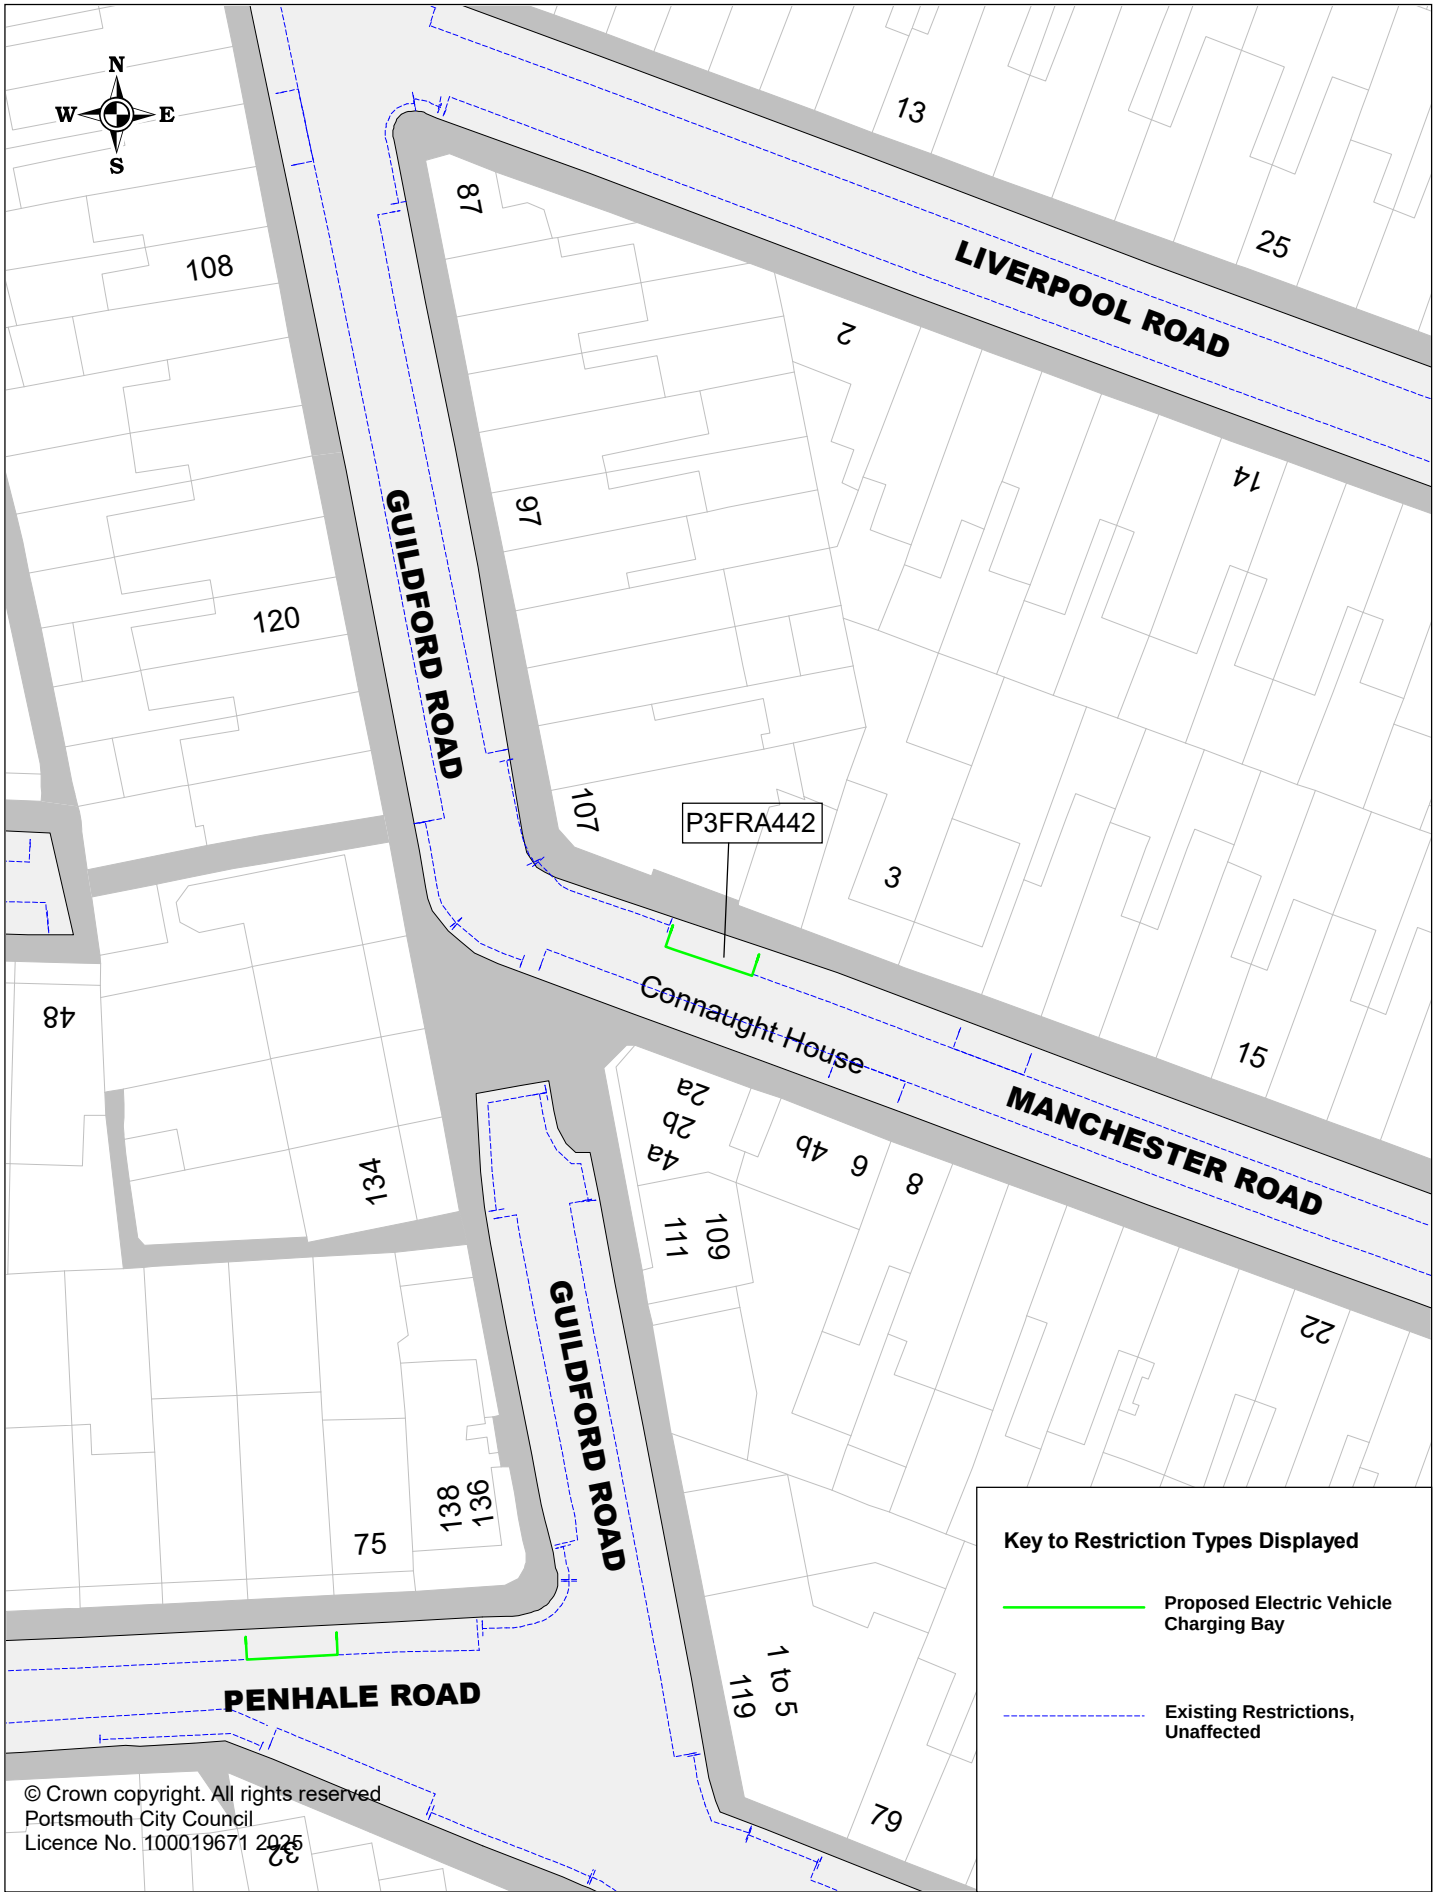

© Crown copyright. All rights reserved
Portsmouth City Council
Licence No. 100019671 2025



Portsmouth
CITY COUNCIL

Proposed Electric Vehicle Charging Bays


P3FRA442 Manchester Road

SCALE	1 : 500
DATE	08/10/2025
DRAWING No.	P3FRA442
DRAWN BY	Buchanan Consultants



Proposed Electric Vehicle Charging Bays
 P3FRA419 Newcome Road


SCALE	1 : 500
DATE	11/09/2025
DRAWING No.	P3FRA419
DRAWN BY	Buchanan Consultants

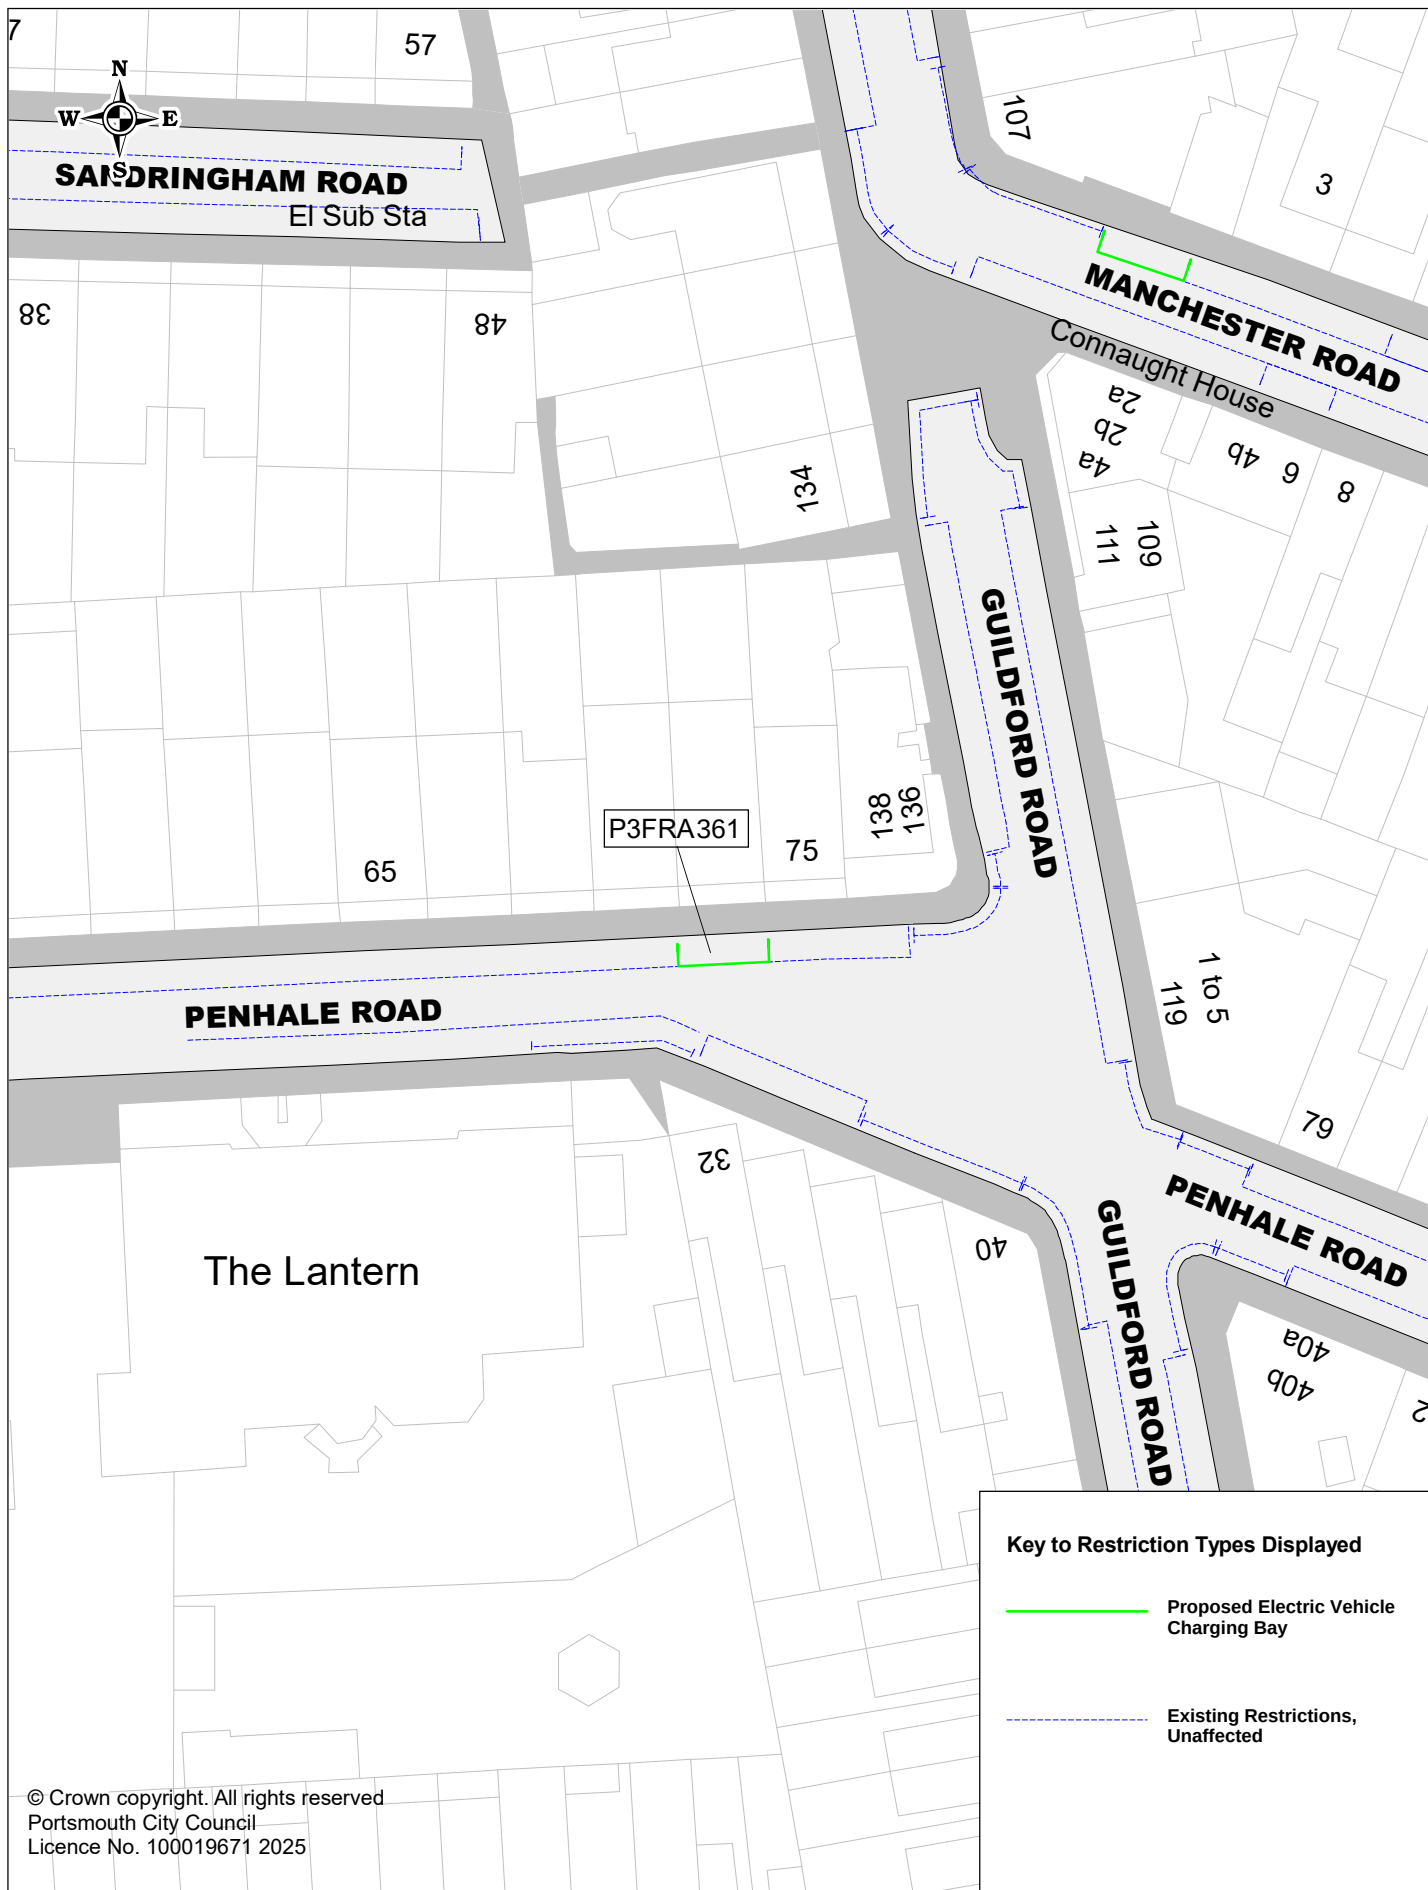

Proposed Electric Vehicle Charging Bays

P3FRA361 Penhale Road

SCALE	1 : 500
DATE	11/09/2025
DRAWING No.	P3FRA361
DRAWN BY	Buchanan Consultants

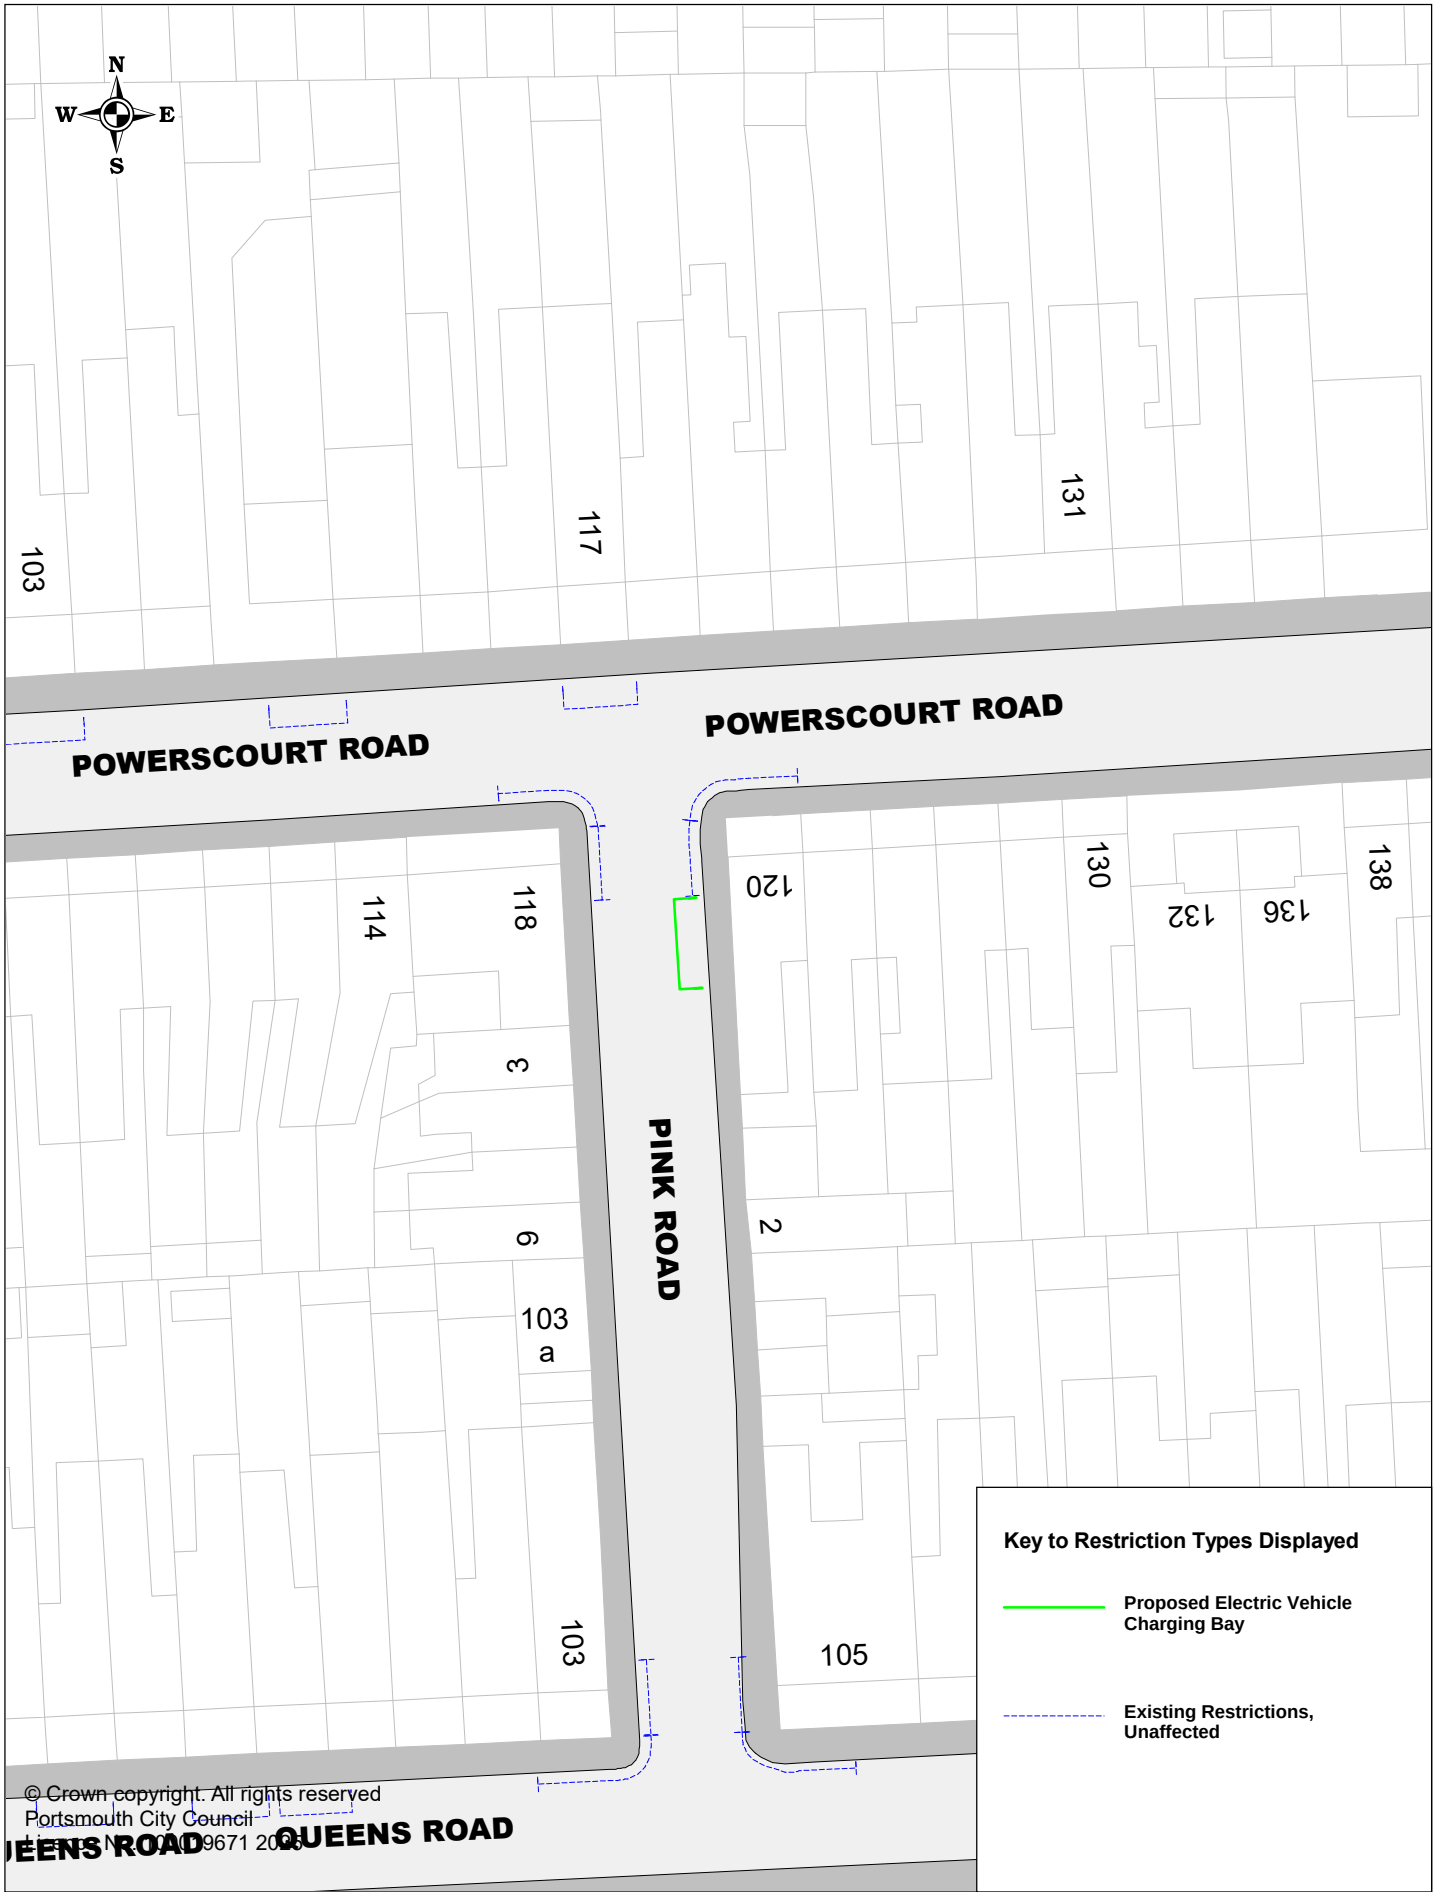

Key to Restriction Types Displayed

-  Proposed Electric Vehicle Charging Bay
-  Existing Restrictions, Unaffected




Portsmouth
CITY COUNCIL

Proposed Electric Vehicle Charging Bays

P3FRA362 Pink Road

SCALE	1 : 500
DATE	15/09/2025
DRAWING No.	P3FRA362
DRAWN BY	Buchanan Consultants

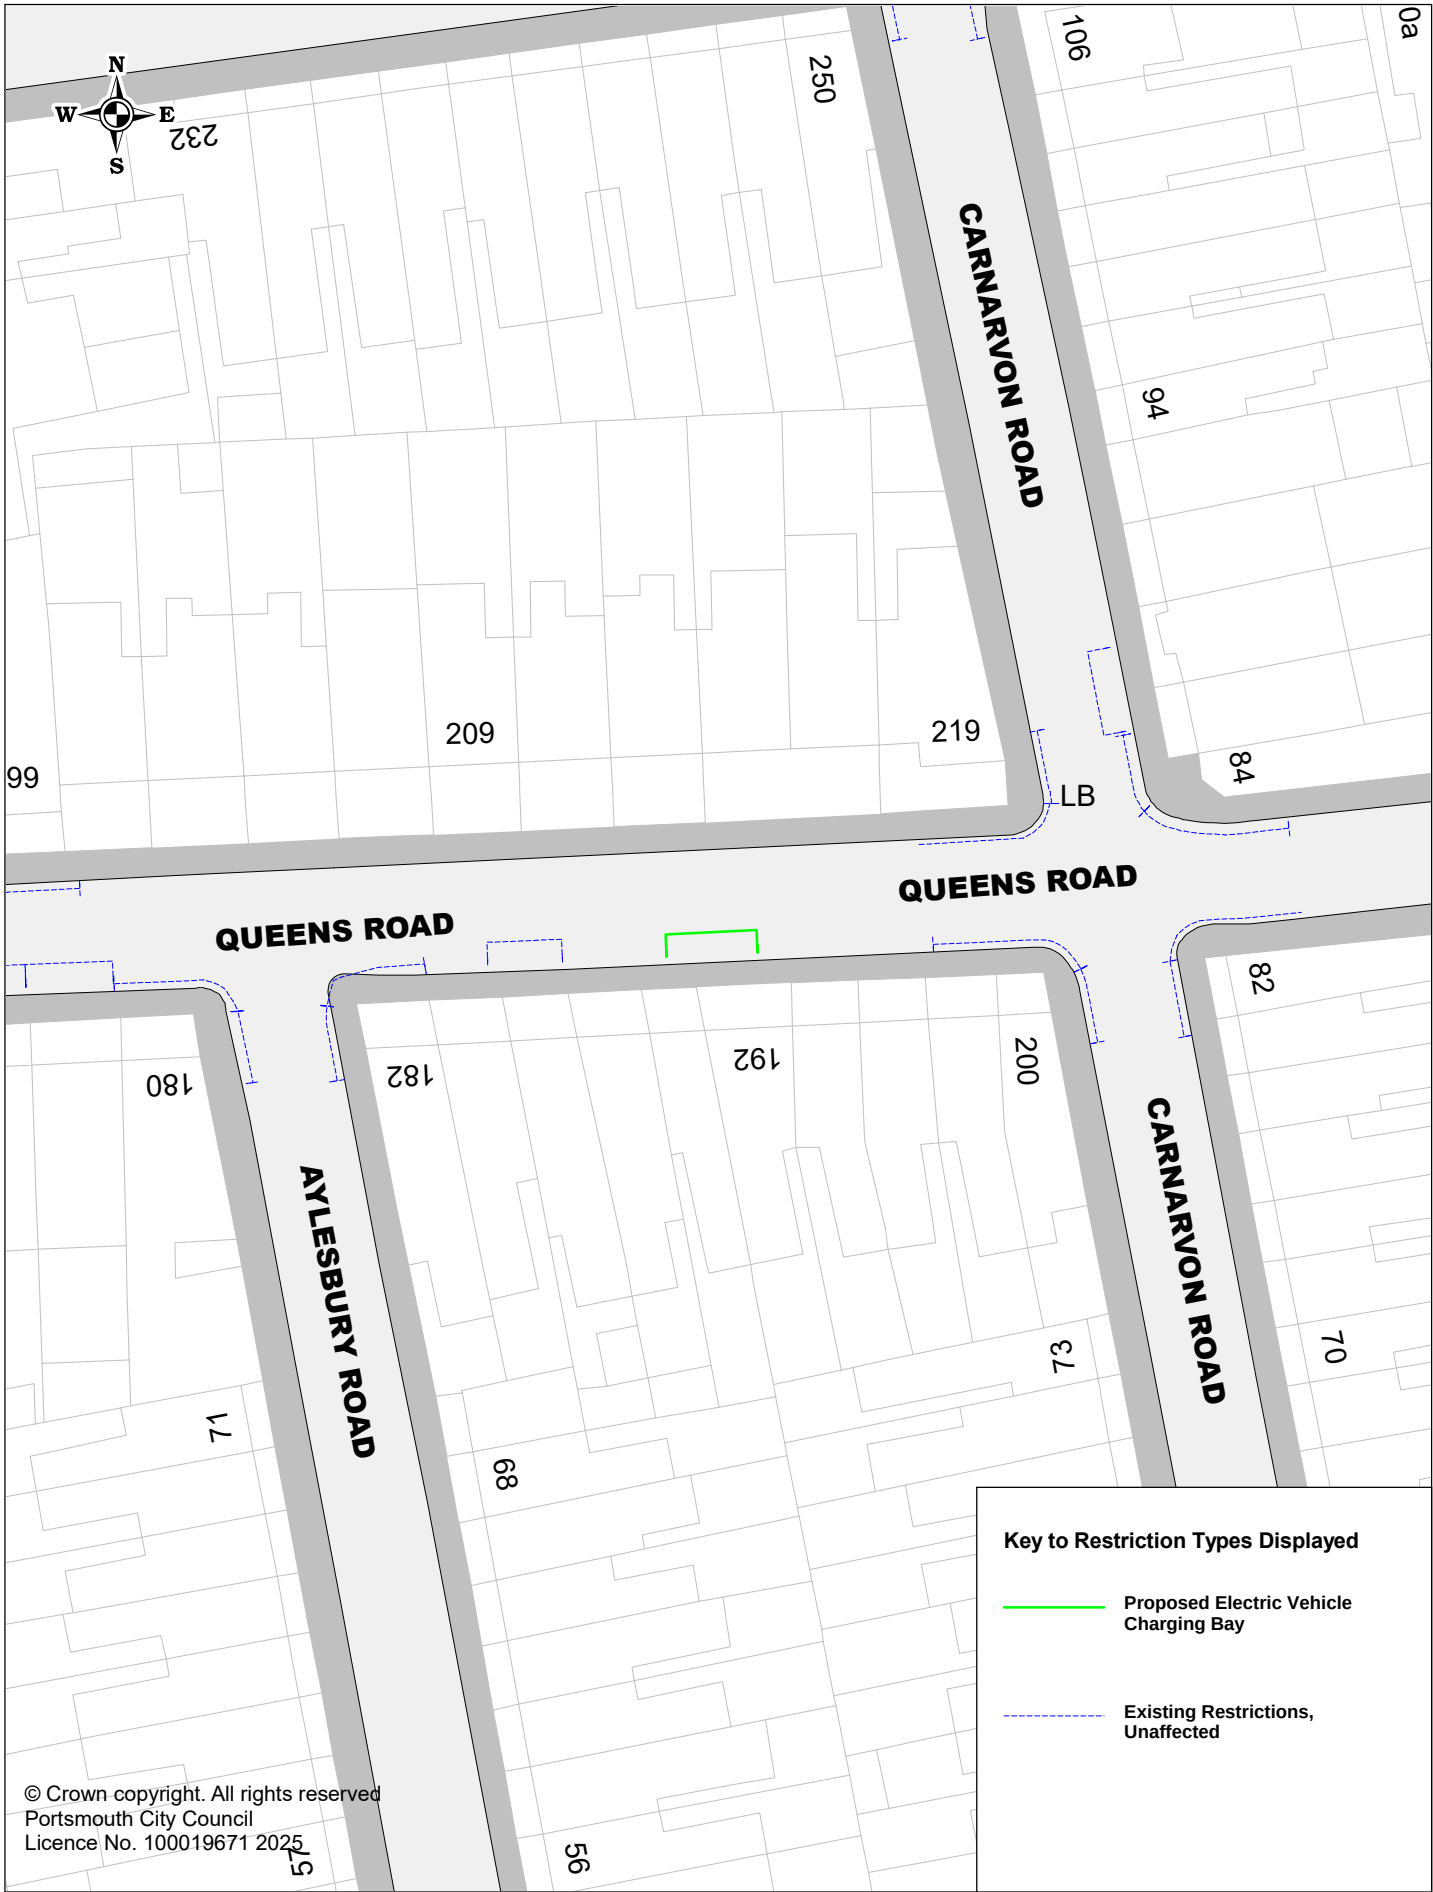


Portsmouth
CITY COUNCIL

Proposed Electric Vehicle Charging Bays

P3FRA391 Queens Road

SCALE	1 : 500
DATE	15/09/2025
DRAWING No.	P3FRA391
DRAWN BY	Buchanan Consultants

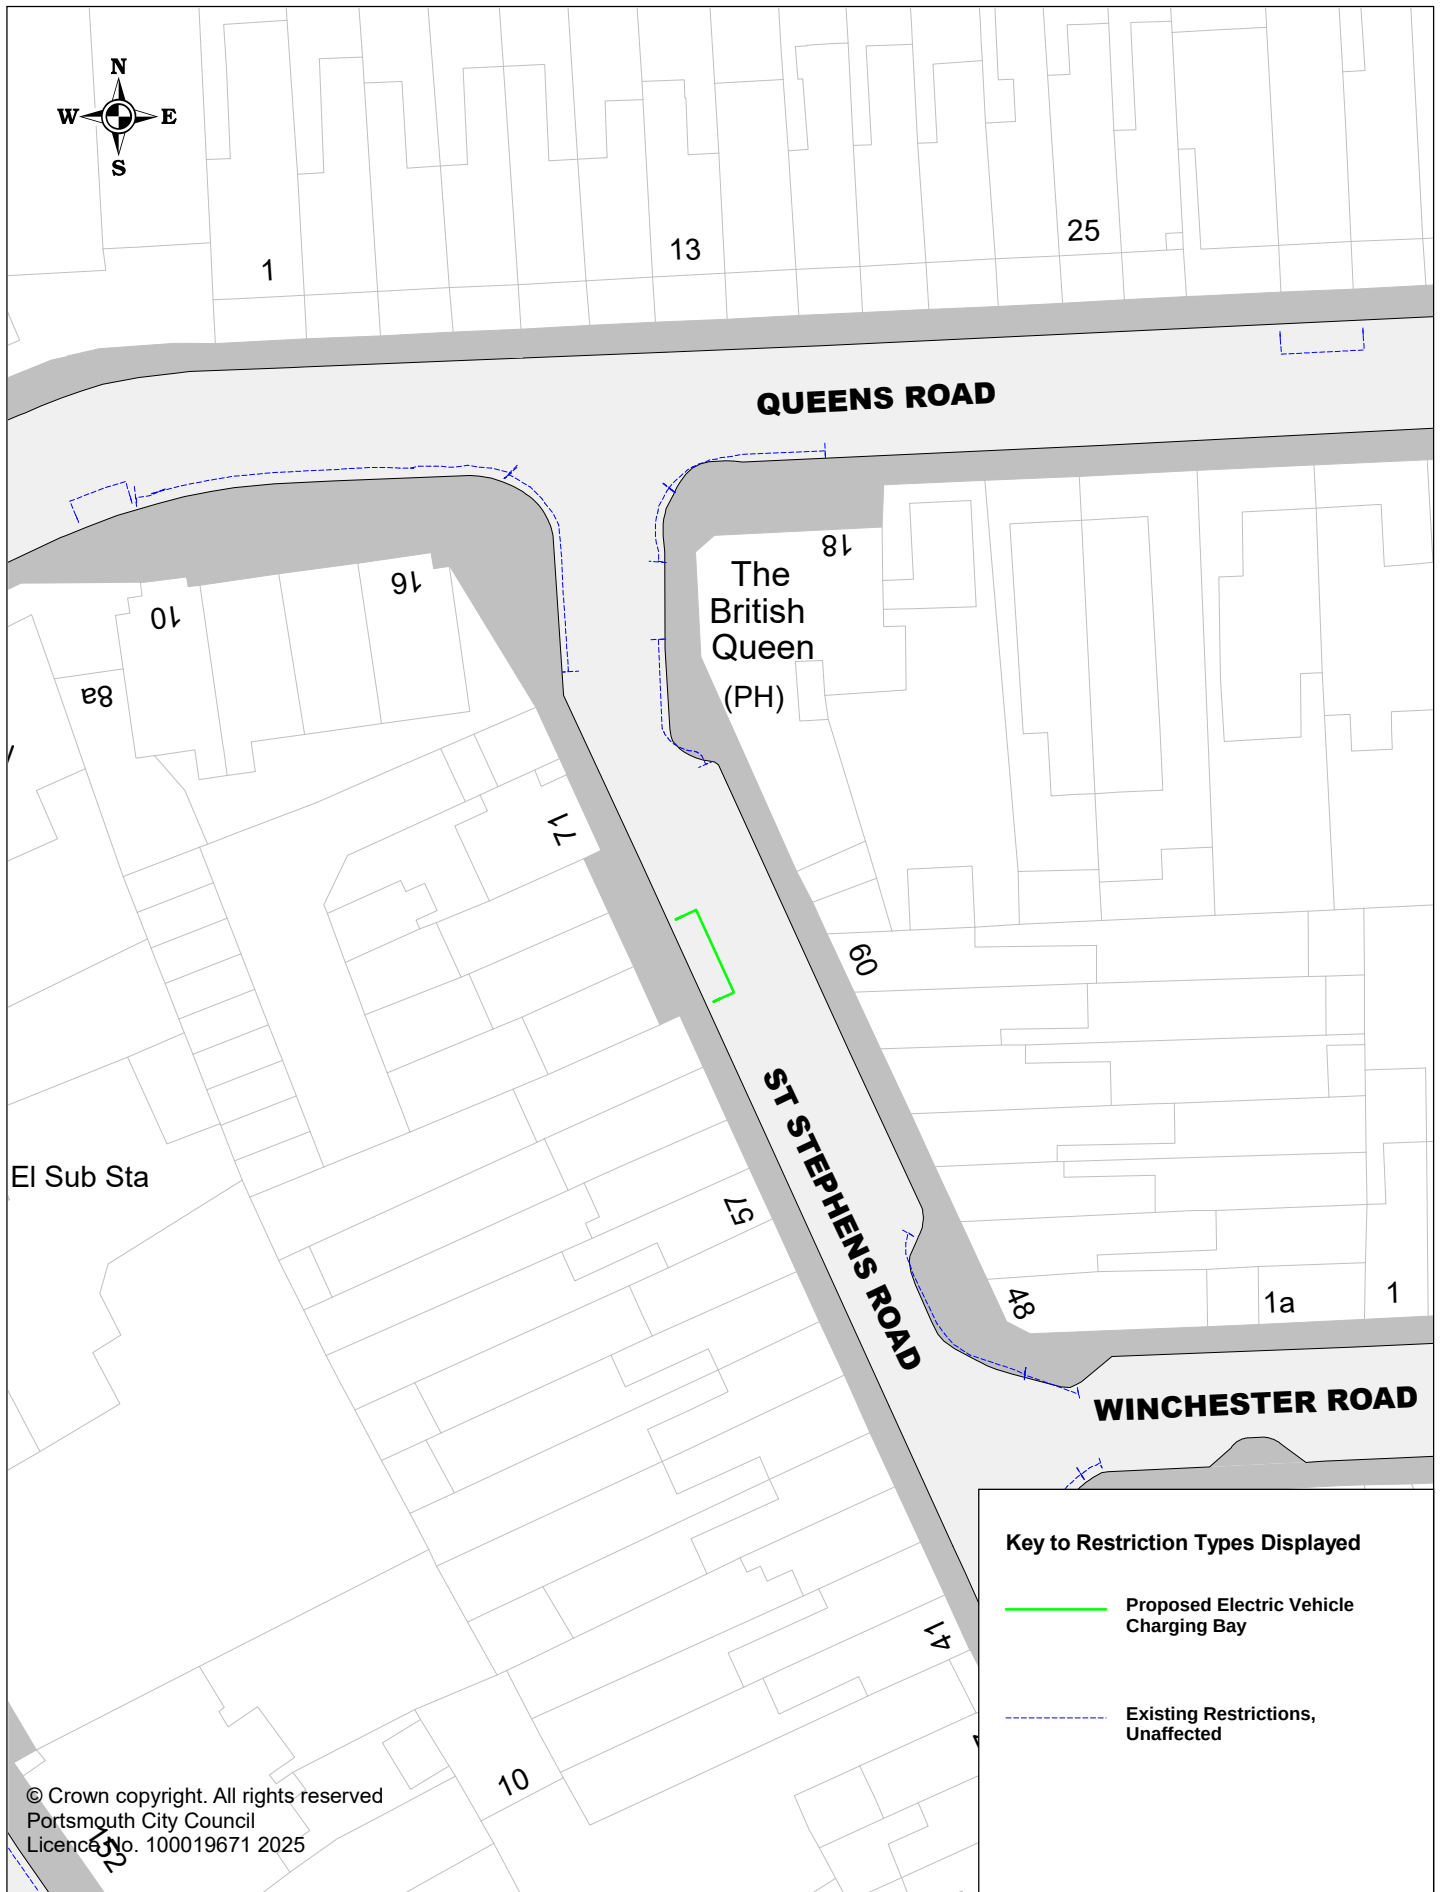

Portsmouth
CITY COUNCIL

Proposed Electric Vehicle Charging Bays

P3FRA378 St Stephens Road

SCALE	1 : 500
DATE	26/09/2025
DRAWING No.	P3FRA378
DRAWN BY	Buchanan Consultants



Portsmouth
CITY COUNCIL

Proposed Electric Vehicle Charging Bays

P3FRA392 Winchester Road

SCALE	1 : 500
DATE	15/09/2025
DRAWING No.	P3FRA392
DRAWN BY	Buchanan Consultants