


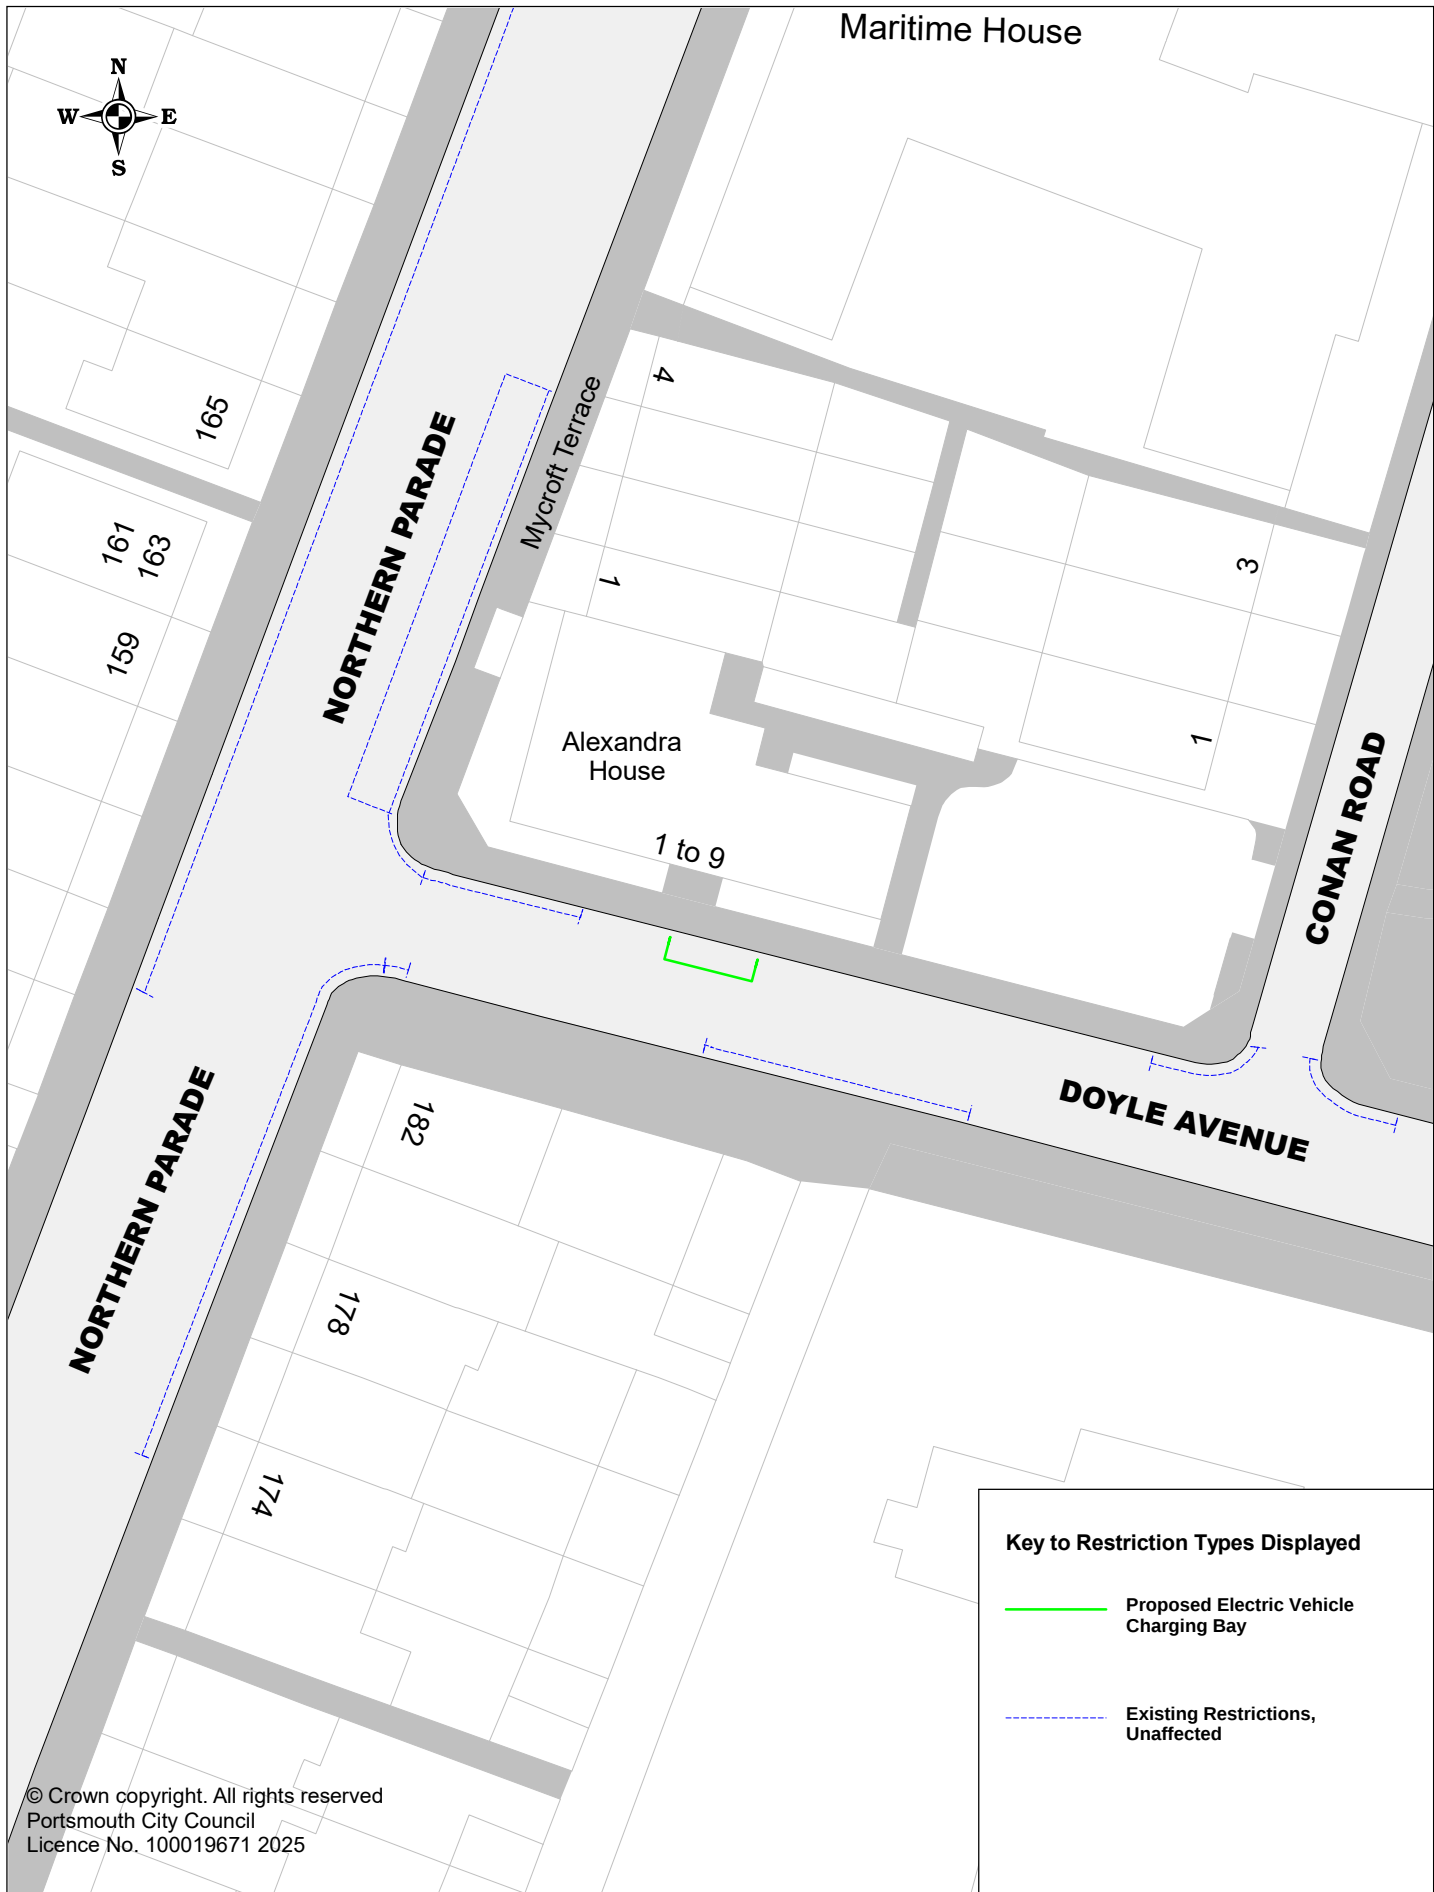

Proposed Electric Vehicle Charging Bays

P3HIL364 Doyle Avenue

SCALE	1 : 500
DATE	15/09/2025
DRAWING No.	P3HIL364
DRAWN BY	Buchanan Consultants



Key to Restriction Types Displayed


-  Proposed Electric Vehicle Charging Bay
-  Existing Restrictions, Unaffected

© Crown copyright. All rights reserved
Portsmouth City Council
Licence No. 100019671 2025



Proposed Electric Vehicle Charging Bays
P3HIL363 Fearon Road

SCALE	1 : 500
DATE	08/07/2025
DRAWING No.	P3HIL363
DRAWN BY	Buchanan Consultants

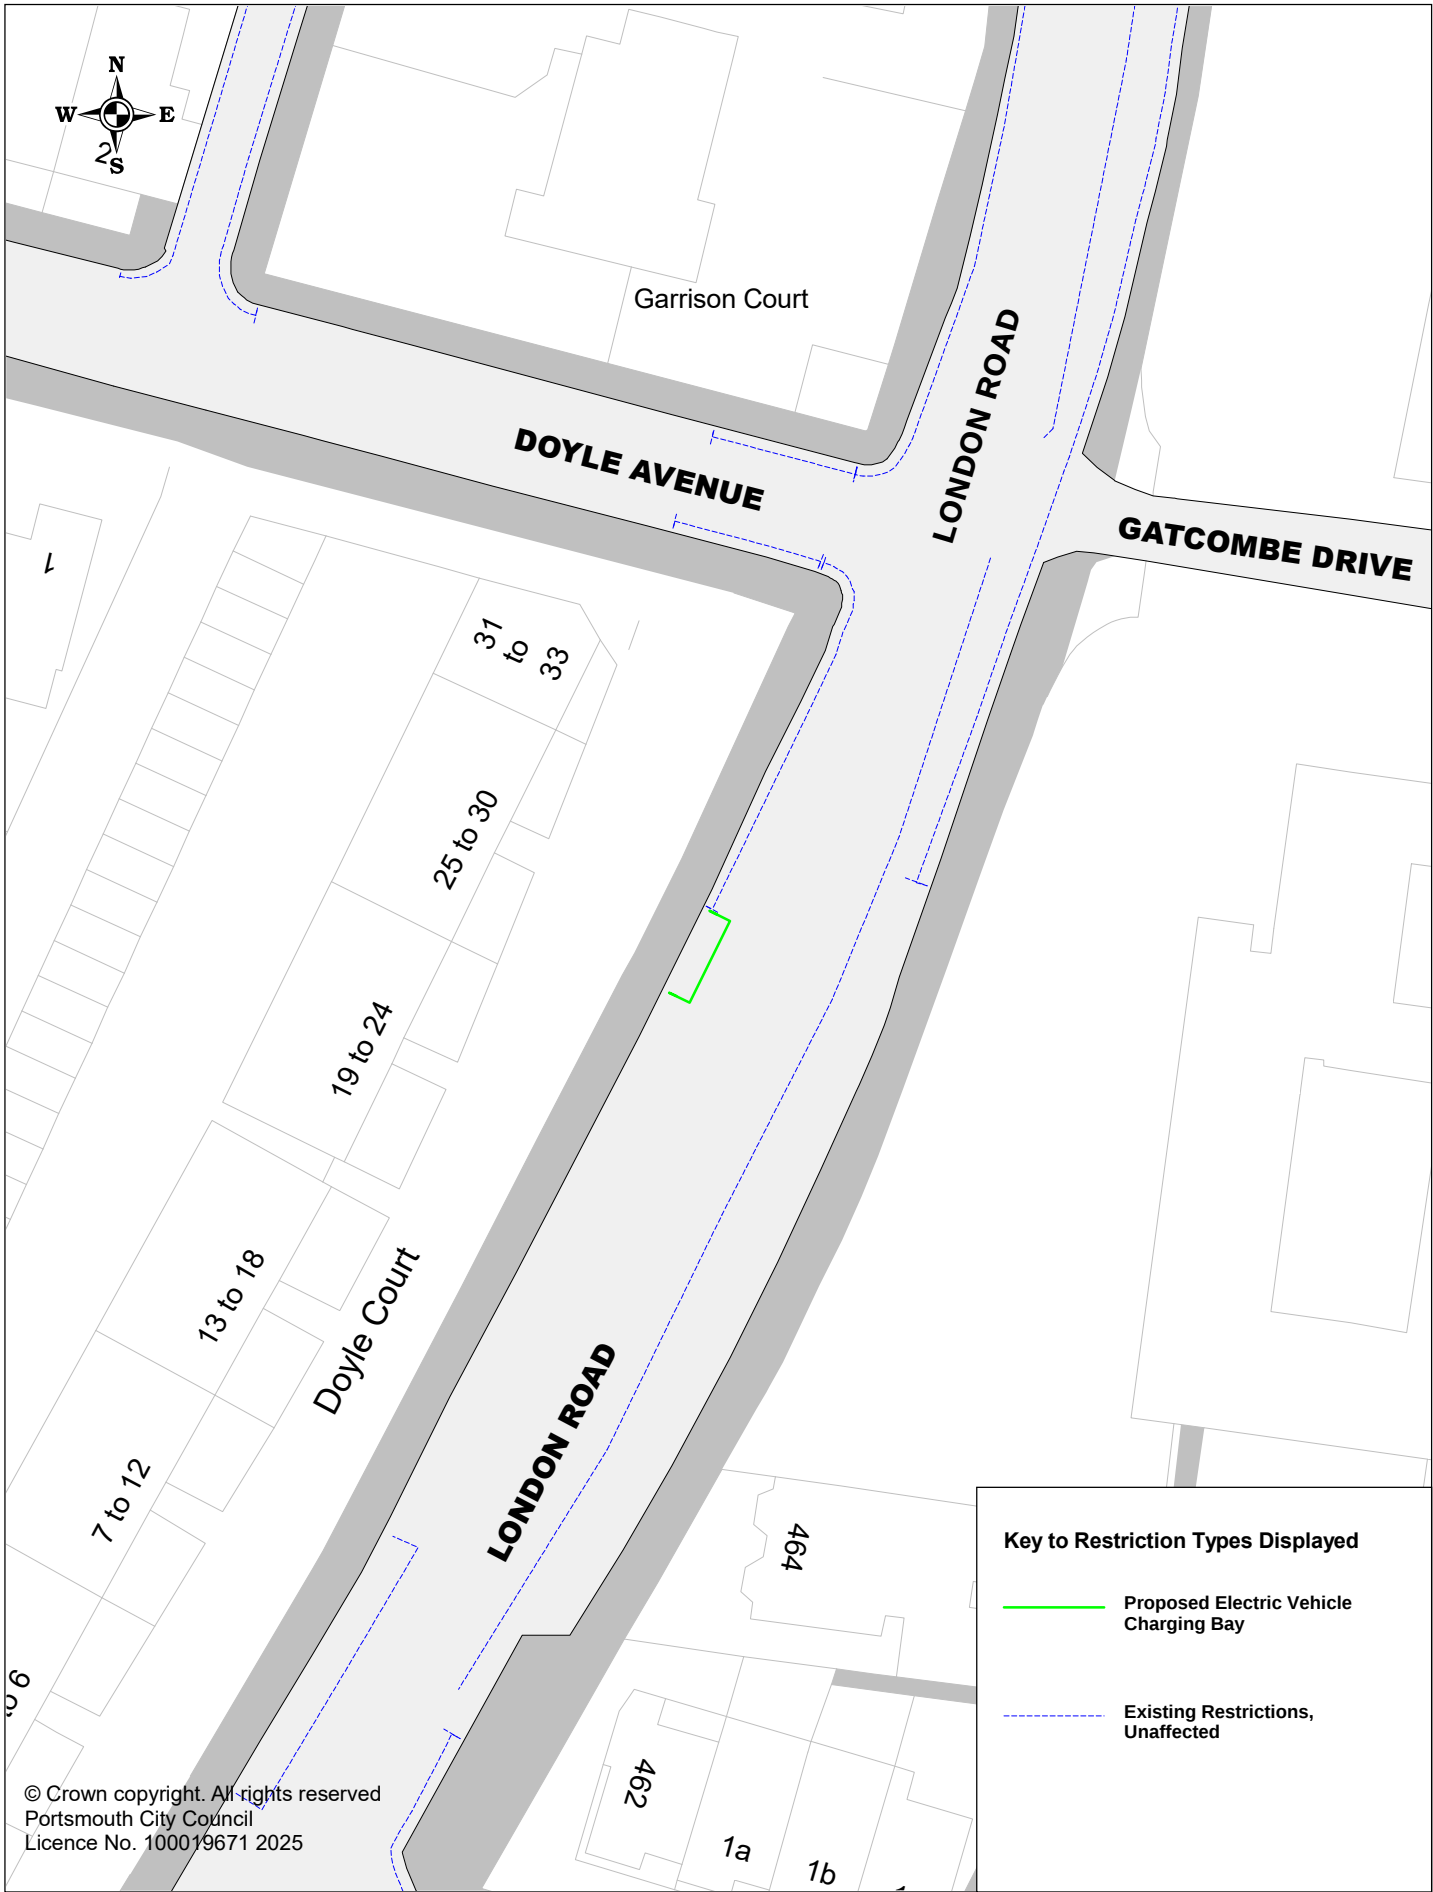


Portsmouth
CITY COUNCIL

Proposed Electric Vehicle Charging Bays

P3HIL380 London Road

SCALE	1 : 500
DATE	26/09/2025
DRAWING No.	P3HIL380
DRAWN BY	Buchanan Consultants

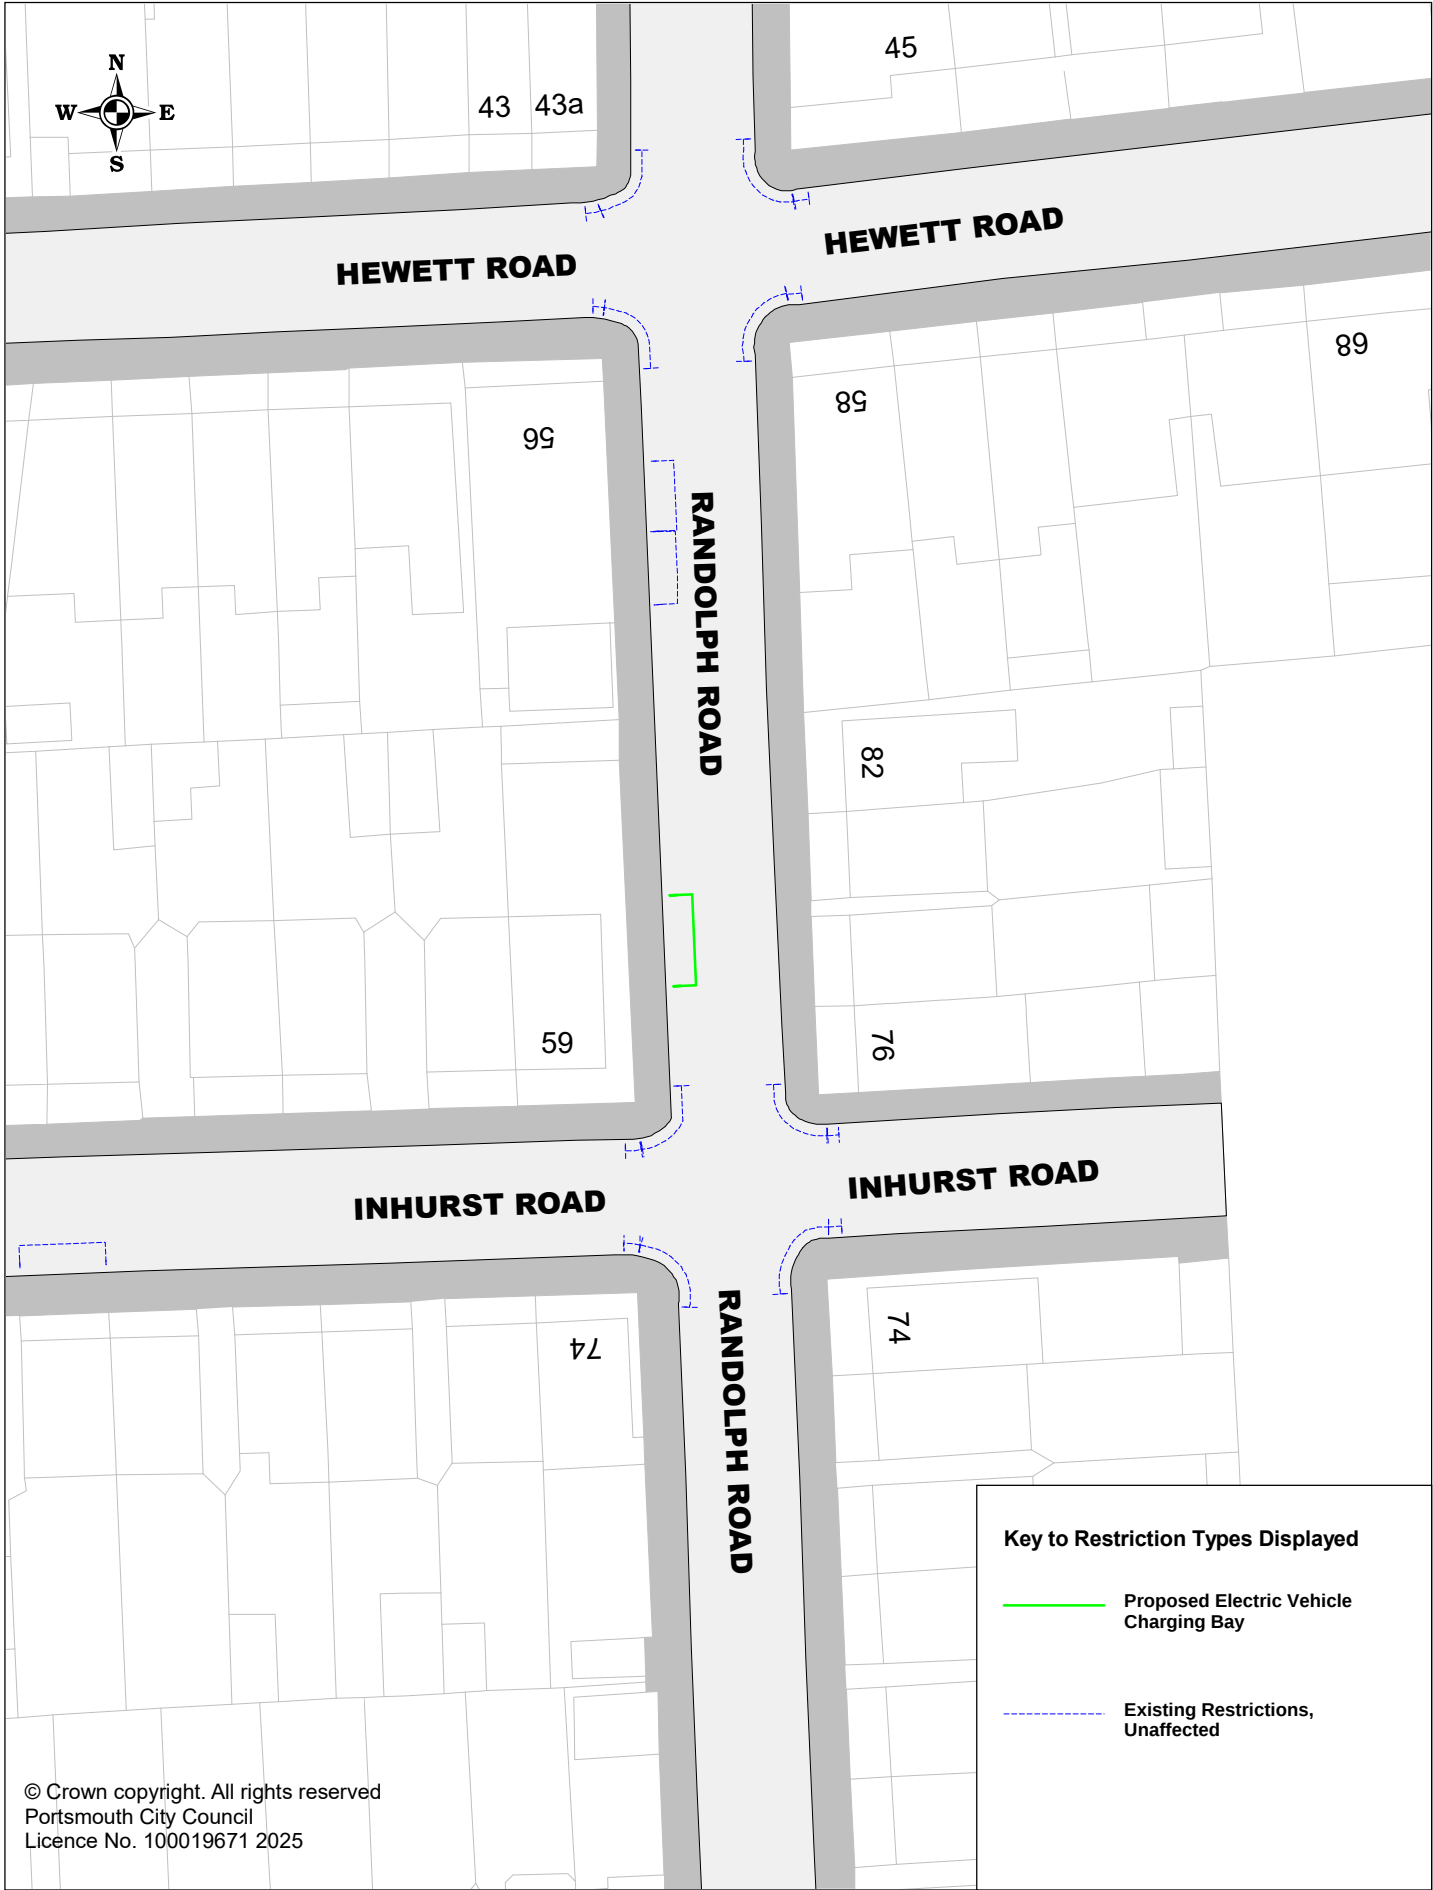

Key to Restriction Types Displayed

— Proposed Electric Vehicle Charging Bay


- - - Existing Restrictions, Unaffected

© Crown copyright. All rights reserved
Portsmouth City Council
Licence No. 100019671 2025



Proposed Electric Vehicle Charging Bays
P3HIL433 Randolph Road

SCALE	1 : 500
DATE	08/10/2025
DRAWING No.	P3HIL433
DRAWN BY	Buchanan Consultants

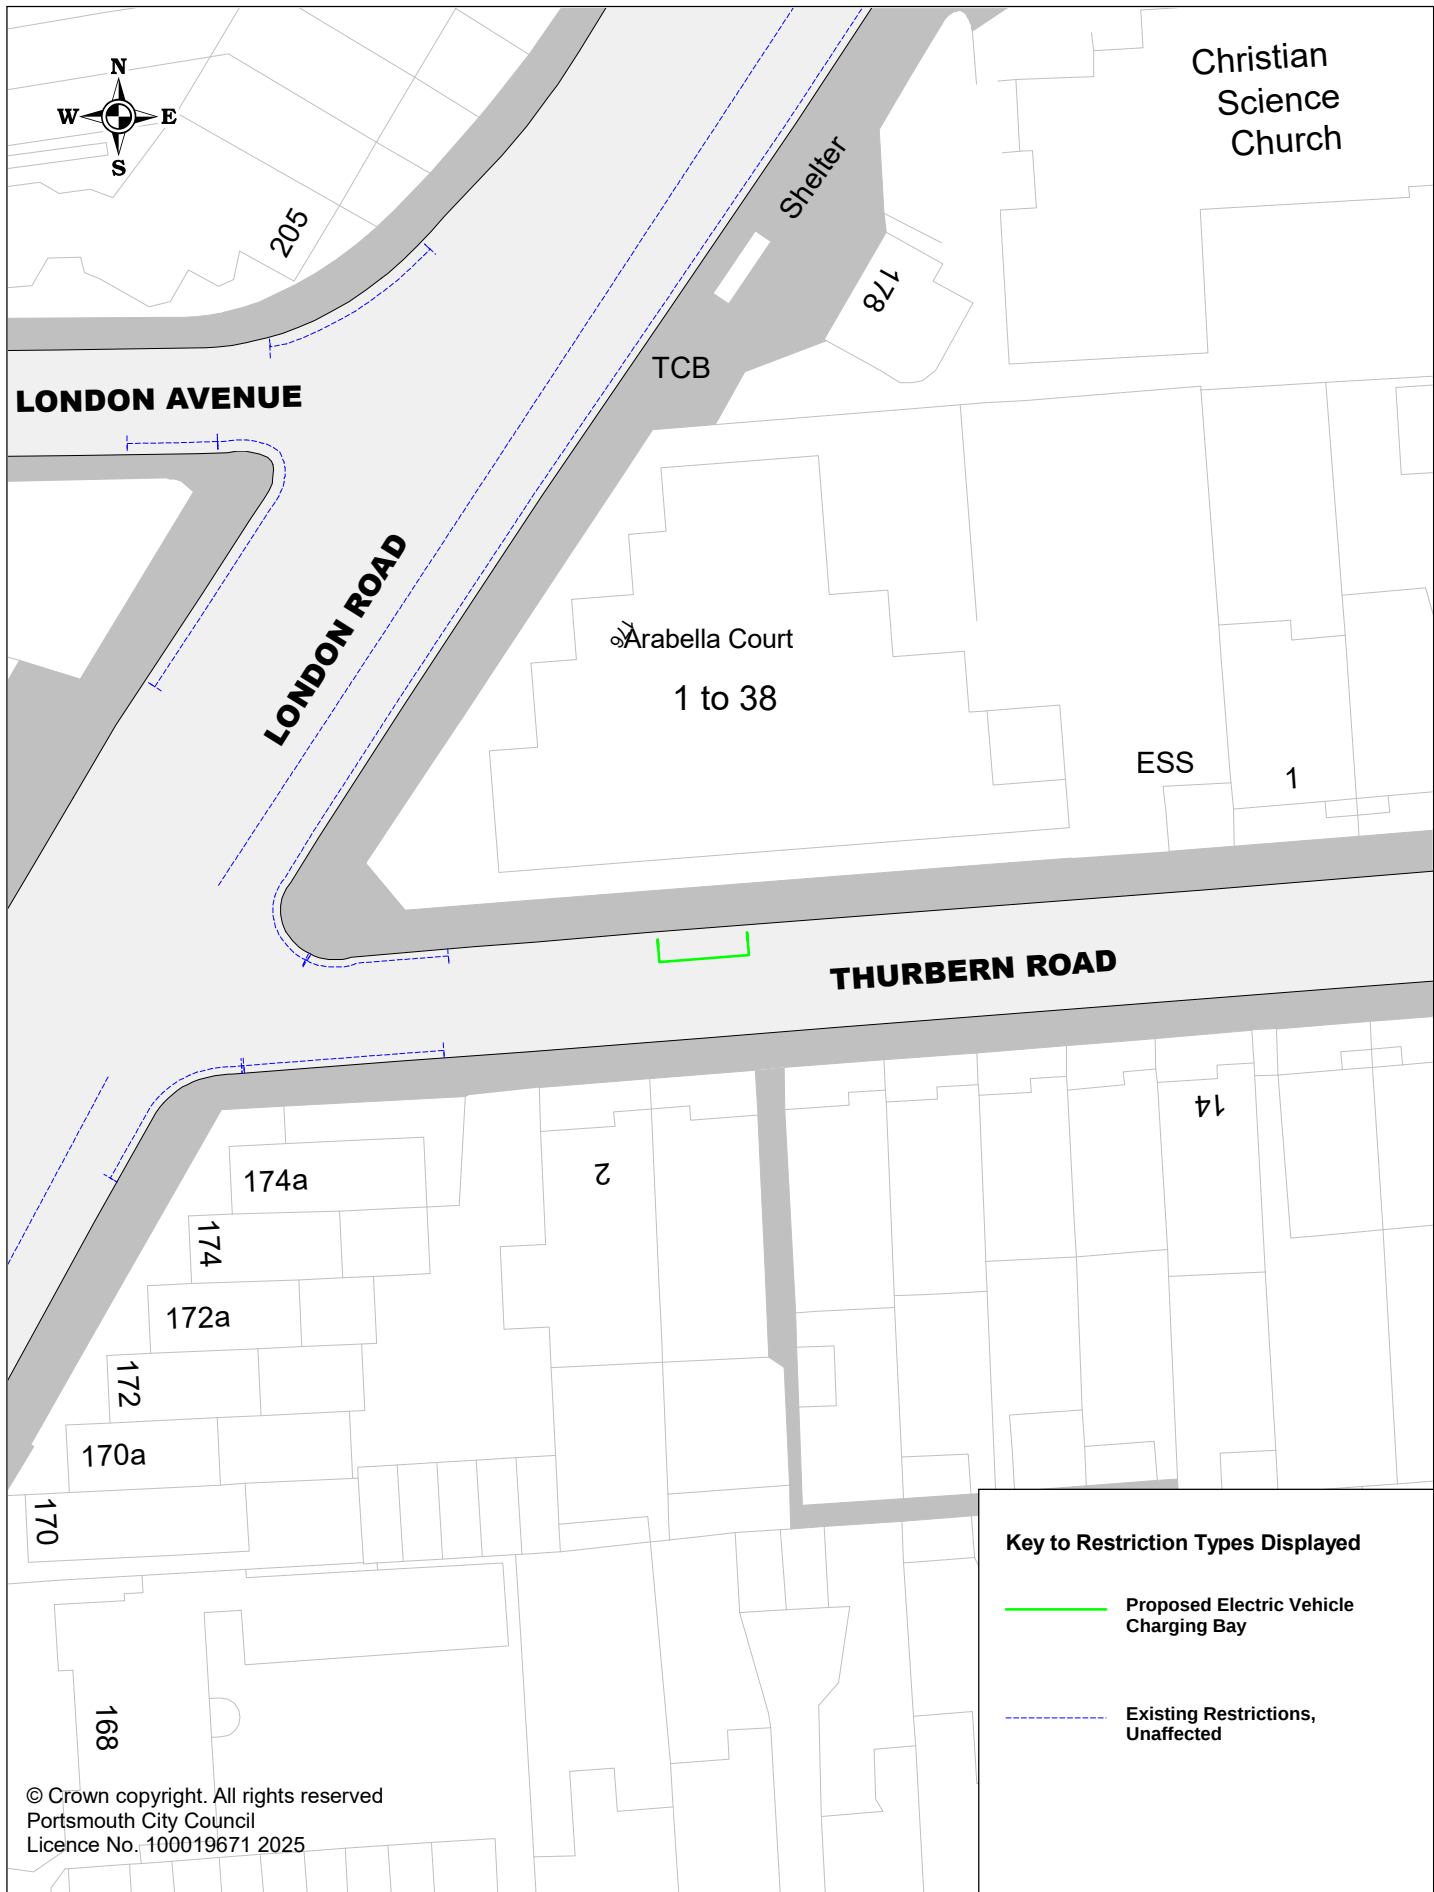

Portsmouth
CITY COUNCIL

Proposed Electric Vehicle Charging Bays

P3HIL434(P3HIL173) Thurbern Road

SCALE	1 : 500
DATE	15/09/2025
DRAWING No.	P3HIL434(P3HIL173)
DRAWN BY	Buchanan Consultants