


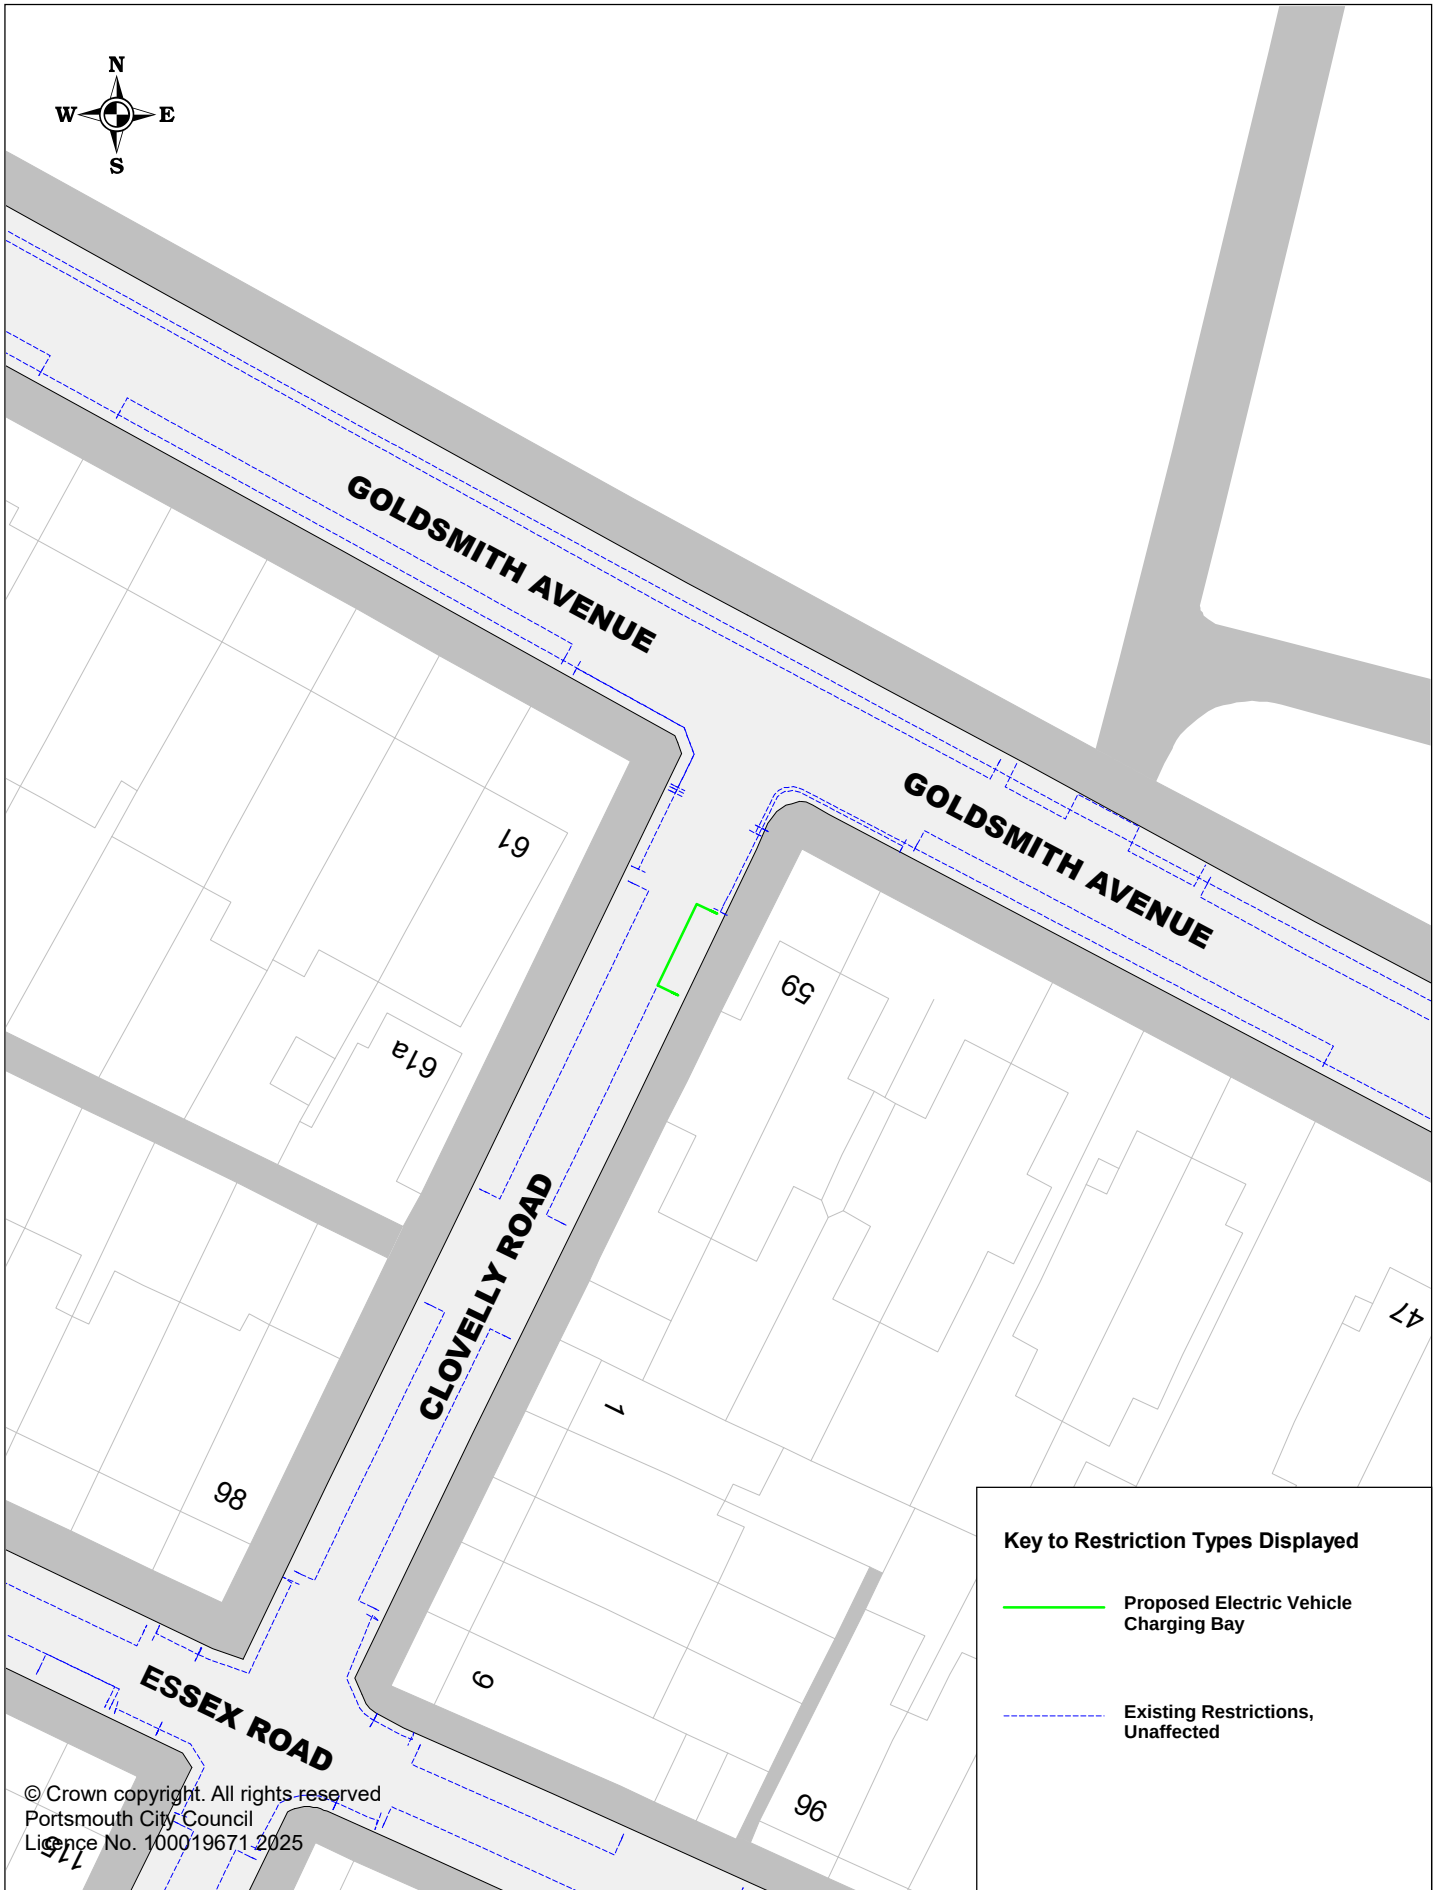

Key to Restriction Types Displayed

-  Proposed Electric Vehicle Charging Bay
-  Existing Restrictions, Unaffected




Portsmouth
CITY COUNCIL

Proposed Electric Vehicle Charging Bays

P3MIL366 Clovelly Road

SCALE	1 : 500
DATE	11/09/2025
DRAWING No.	P3MIL366
DRAWN BY	Buchanan Consultants

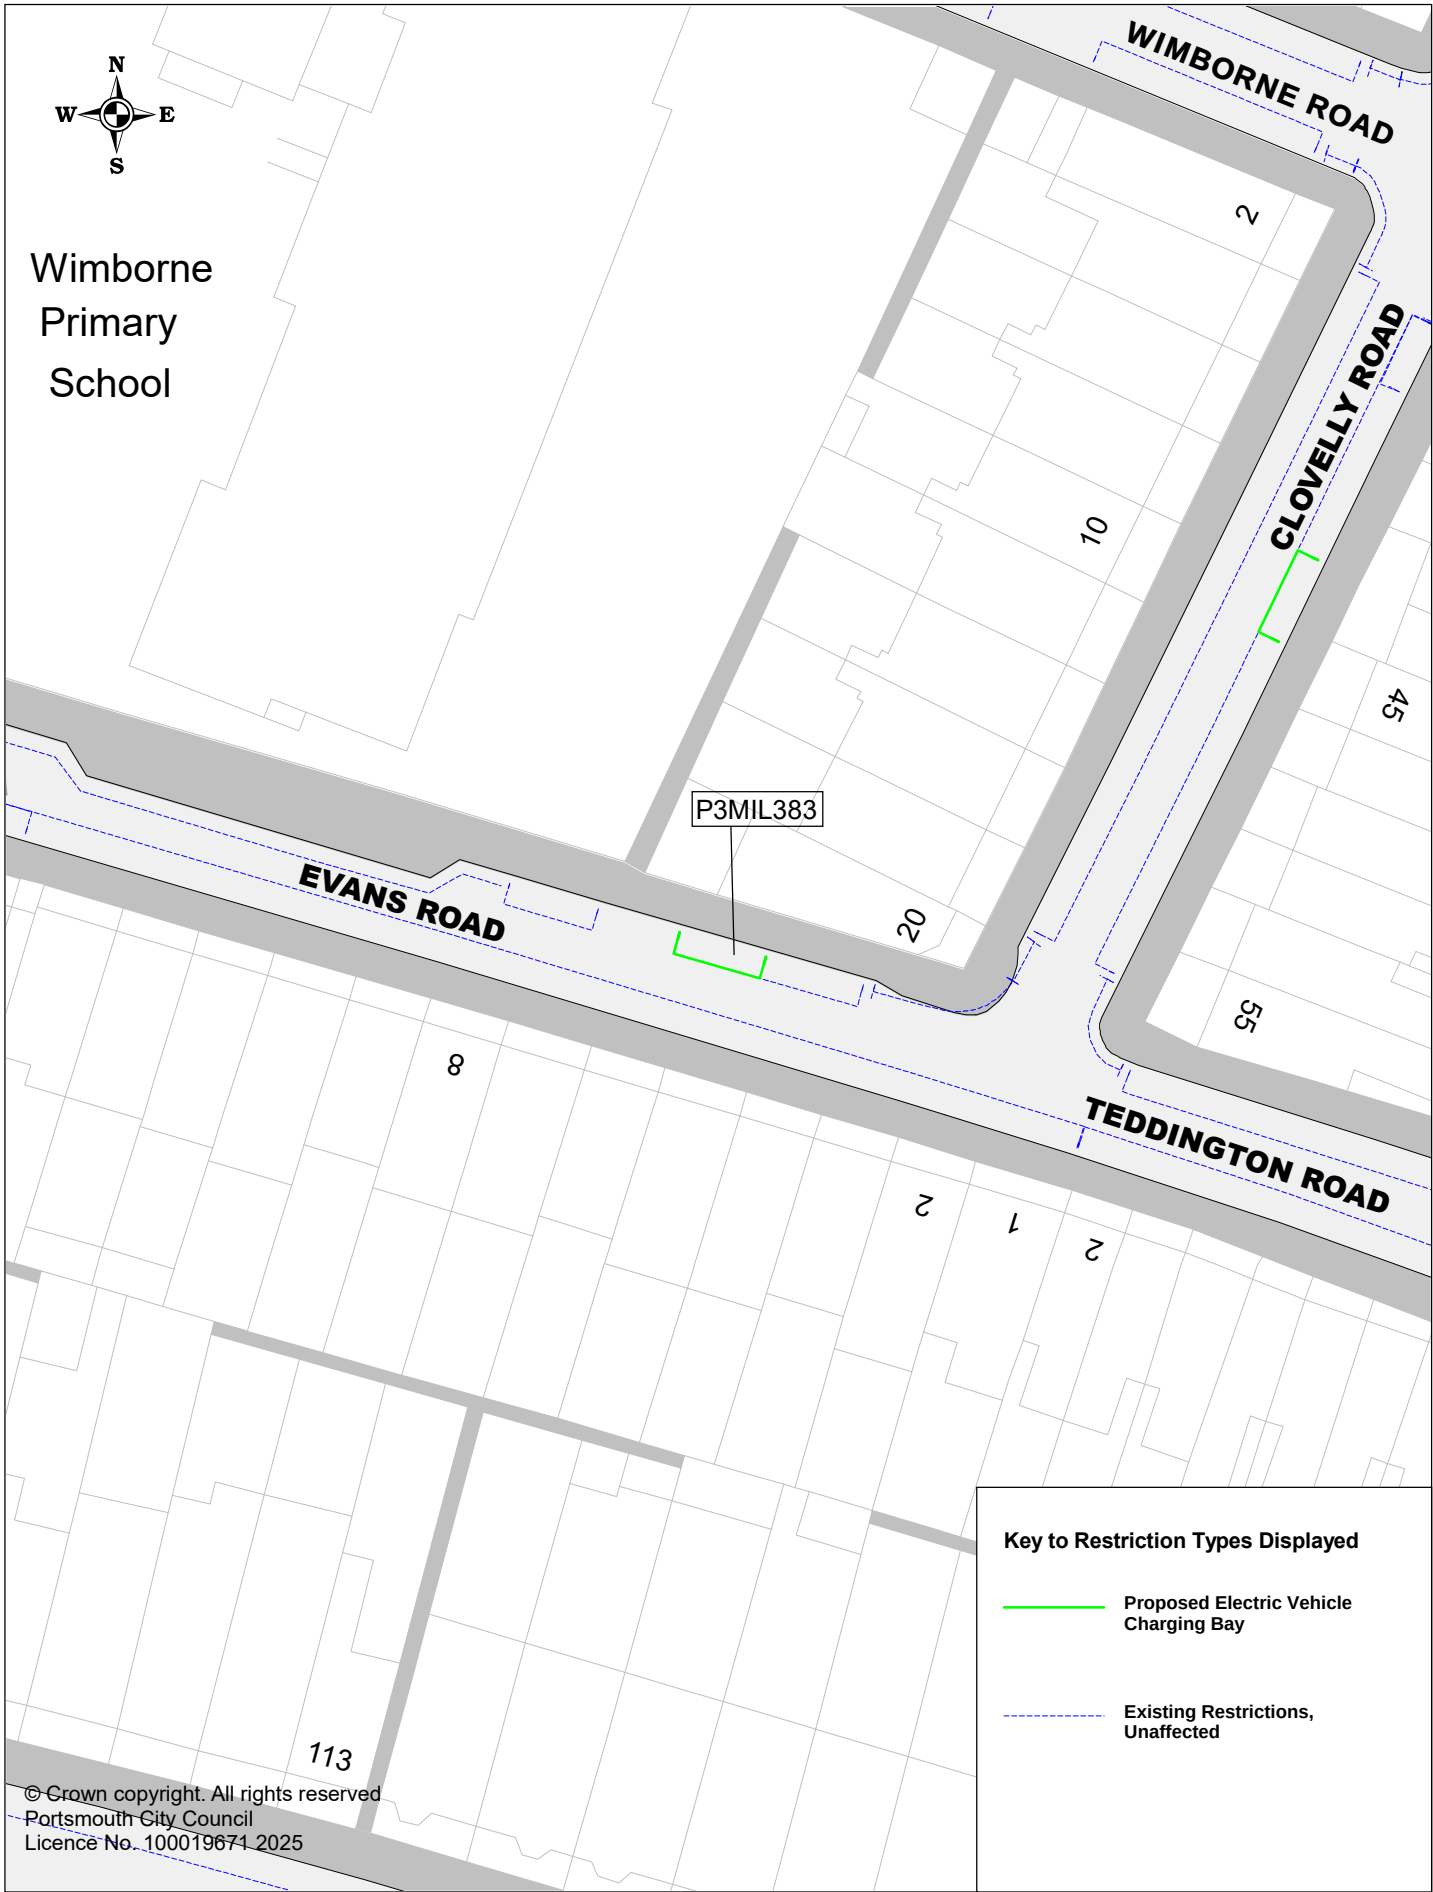

 Portsmouth CITY COUNCIL	Proposed Electric Vehicle Charging Bays		SCALE	1 : 500
	P3MIL383 Evans Road		DATE	02/10/2025
			DRAWING No.	P3MIL383
			DRAWN BY	Buchanan Consultants



Proposed Electric Vehicle Charging Bays

P3MIL381 Landguard Road

SCALE	1 : 500
DATE	22/09/2025
DRAWING No.	P3MIL381
DRAWN BY	Buchanan Consultants



Key to Restriction Types Displayed

— Proposed Electric Vehicle Charging Bay

- - - Existing Restrictions, Unaffected

© Crown copyright. All rights reserved
 Portsmouth City Council
 Licence No. 100019671 2025

 Portsmouth CITY COUNCIL	Proposed Electric Vehicle Charging Bays		SCALE	1 : 500
	P3MIL404 Methuen Road		DATE	21/10/2025
			DRAWING No.	P3MIL404
			DRAWN BY	Buchanan Consultants



Key to Restriction Types Displayed

— Proposed Electric Vehicle Charging Bay

- - - Existing Restrictions, Unaffected

© Crown copyright. All rights reserved
Portsmouth City Council
Licence No. 100019671 2025



Proposed Electric Vehicle Charging Bays
P3MIL413 Rosetta Road

SCALE	1 : 500
DATE	22/09/2025
DRAWING No.	P3MIL413
DRAWN BY	Buchanan Consultants



Proposed Electric Vehicle Charging Bays P3MIL365 Westfield Road

SCALE	1 : 500
DATE	22/09/2025
DRAWING No.	P3MIL365
DRAWN BY	Buchanan Consultants



Key to Restriction Types Displayed

- Proposed Electric Vehicle Charging Bay
- Existing Restrictions, Unaffected




Portsmouth
CITY COUNCIL

Proposed Electric Vehicle Charging Bays

P3MIL444 Wimborne Road

SCALE	1 : 500
DATE	11/09/2025
DRAWING No.	P3MIL444
DRAWN BY	Buchanan Consultants

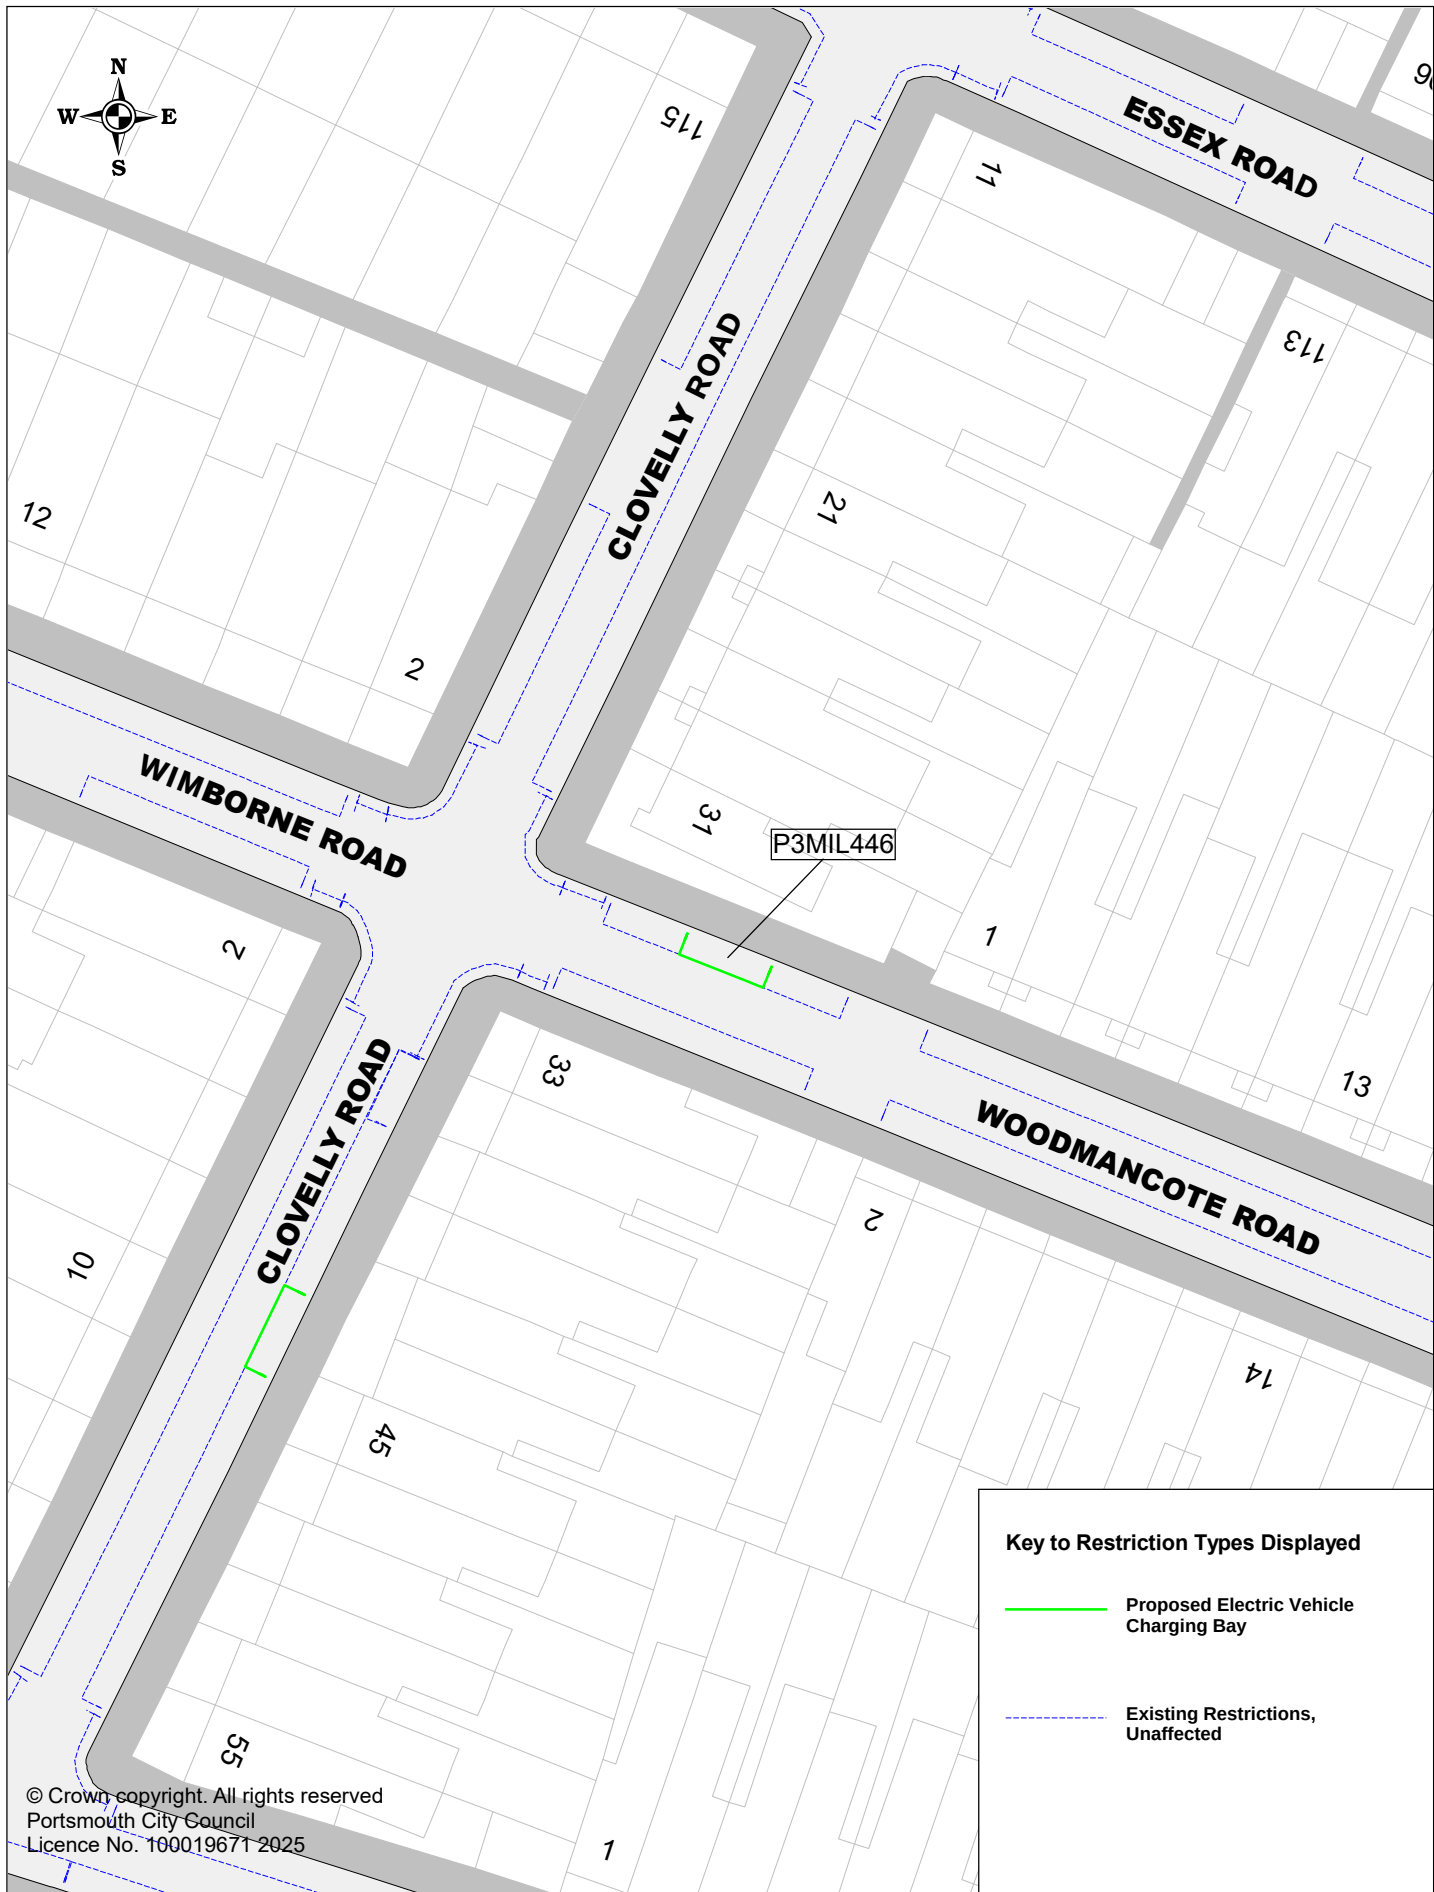

Portsmouth
CITY COUNCIL

Proposed Electric Vehicle Charging Bays

P3MIL446 Woodmancote Road

SCALE	1 : 500
DATE	02/10/2025
DRAWING No.	P3MIL446
DRAWN BY	Buchanan Consultants