


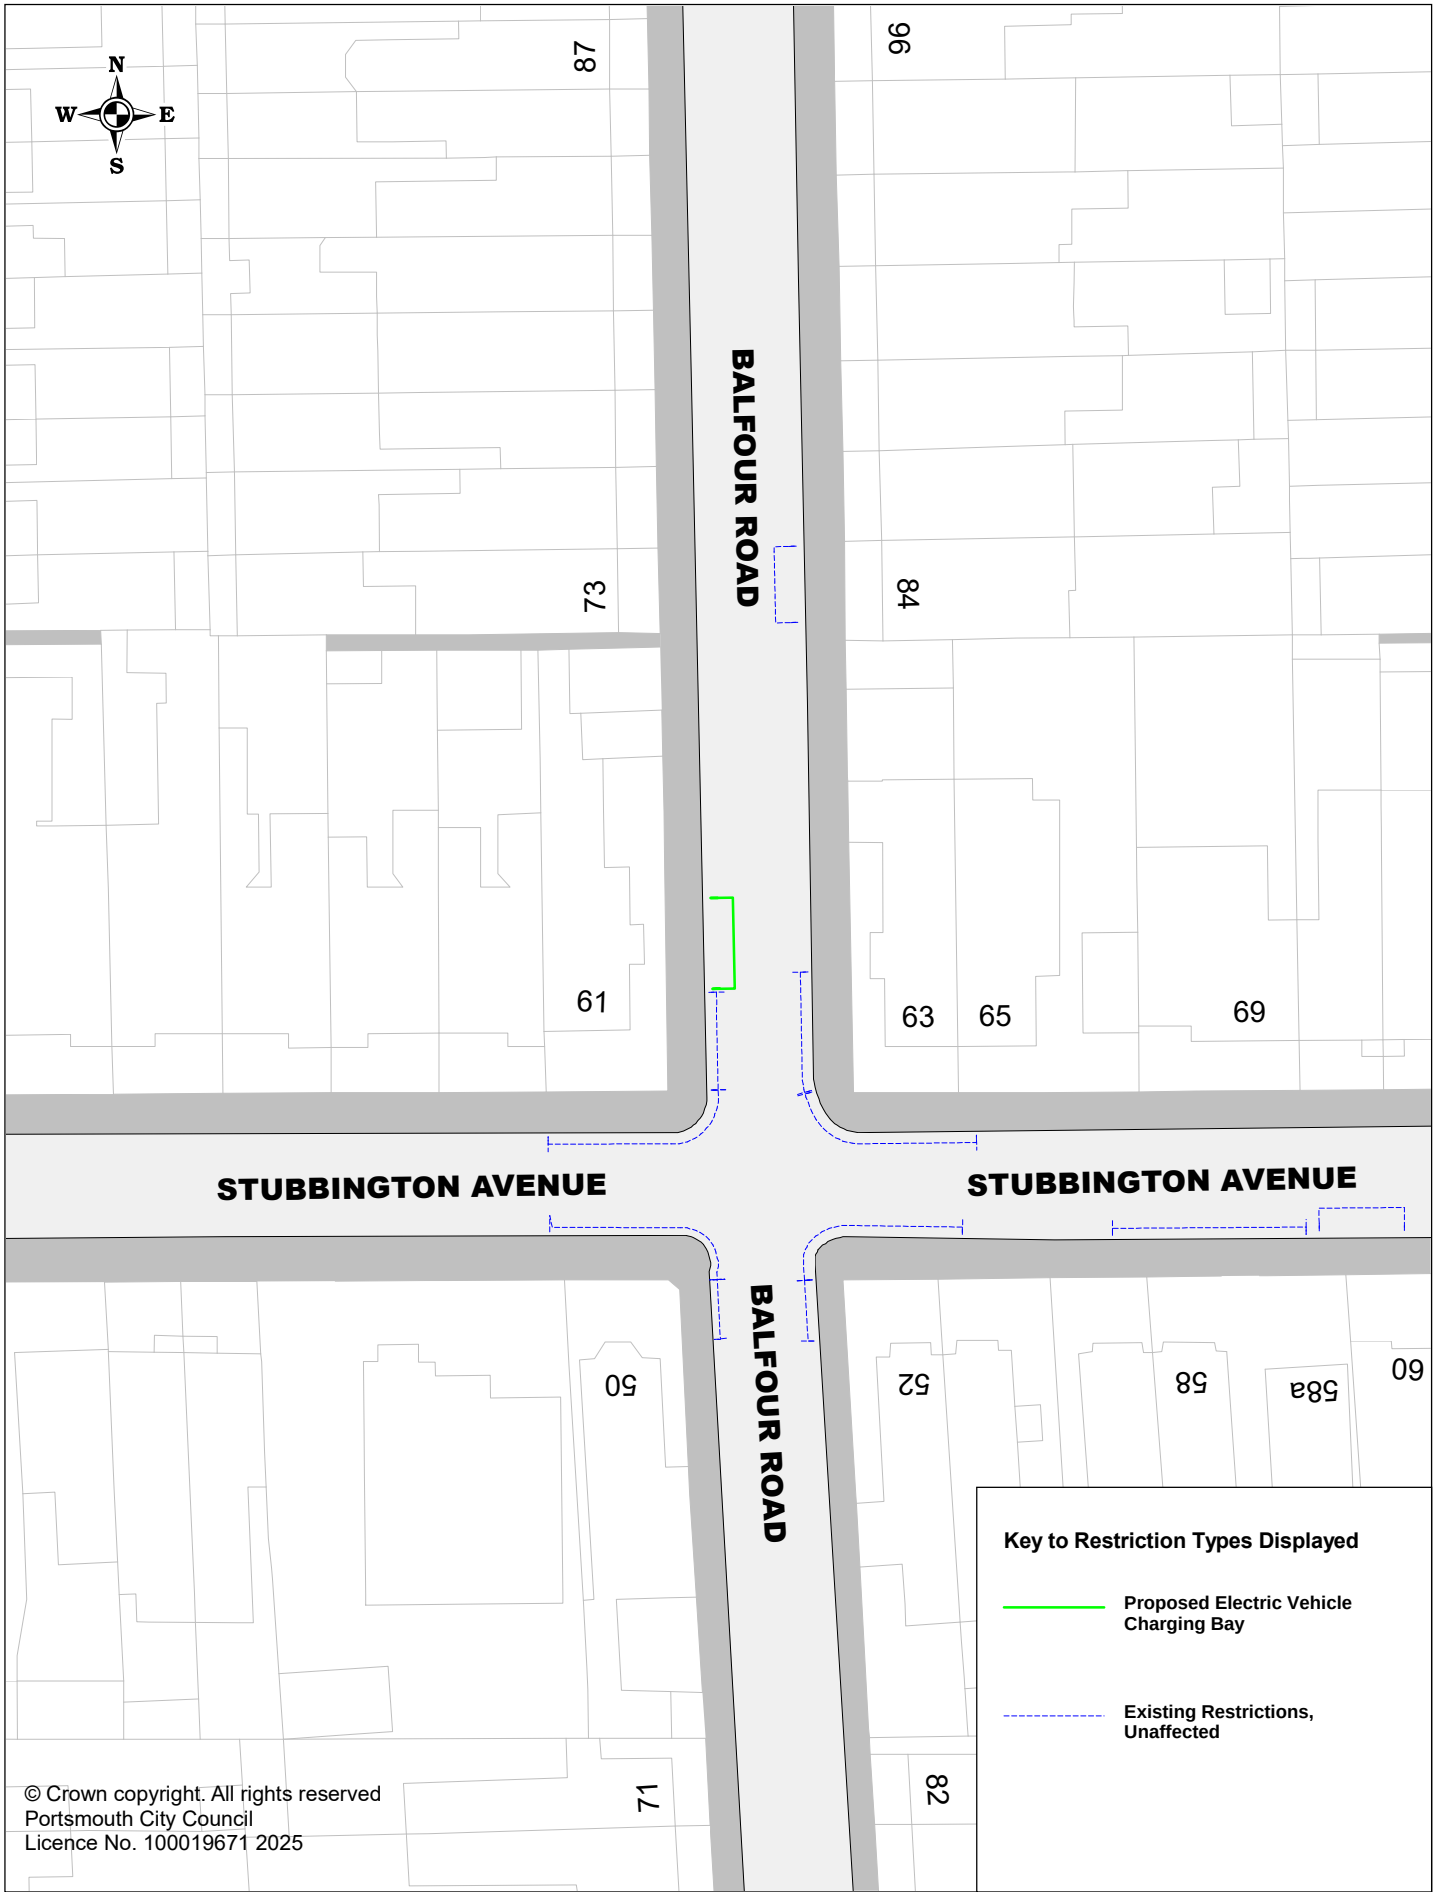

Portsmouth
CITY COUNCIL

Proposed Electric Vehicle Charging Bays

P3NEL368 Balfour Road

SCALE

1 : 500

DATE


08/07/2025

DRAWING No.

P3NEL368

DRAWN BY

Buchanan Consultants

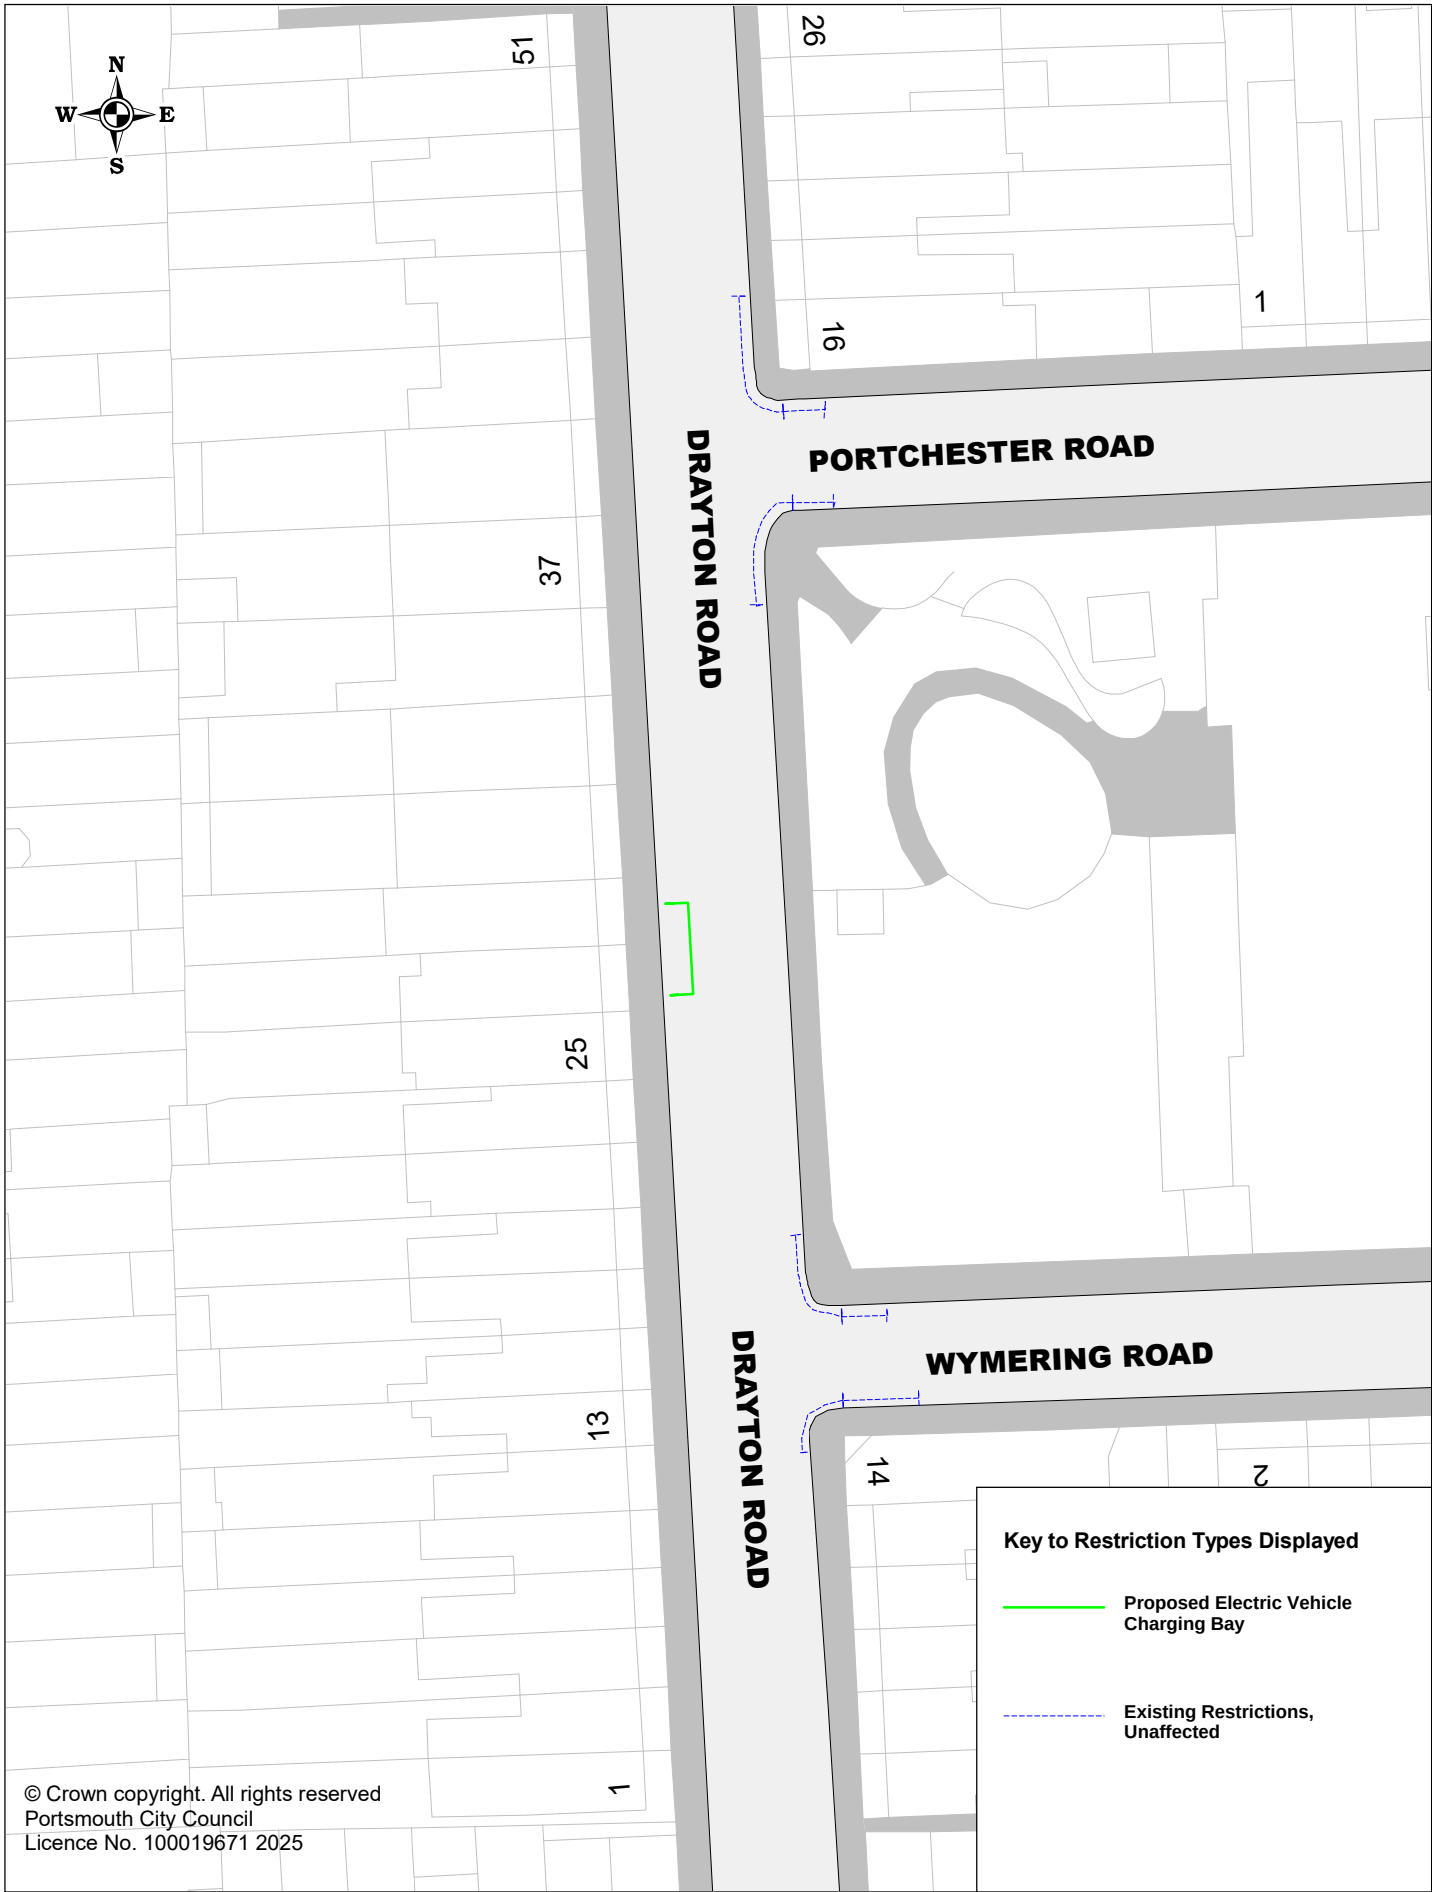

© Crown copyright. All rights reserved
Portsmouth City Council
Licence No. 100019671 2025

Key to Restriction Types Displayed

- Proposed Electric Vehicle Charging Bay
- Existing Restrictions, Unaffected



Portsmouth
CITY COUNCIL

Proposed Electric Vehicle Charging Bays

P3NEL423 Drayton Road


SCALE	1 : 500
DATE	22/09/2025
DRAWING No.	P3NEL423
DRAWN BY	Buchanan Consultants



Portsmouth
CITY COUNCIL

Proposed Electric Vehicle Charging Bays
P3NEL397 Laburnum Grove

SCALE	1 : 500
DATE	22/09/2025
DRAWING No.	P3NEL397
DRAWN BY	Buchanan Consultants

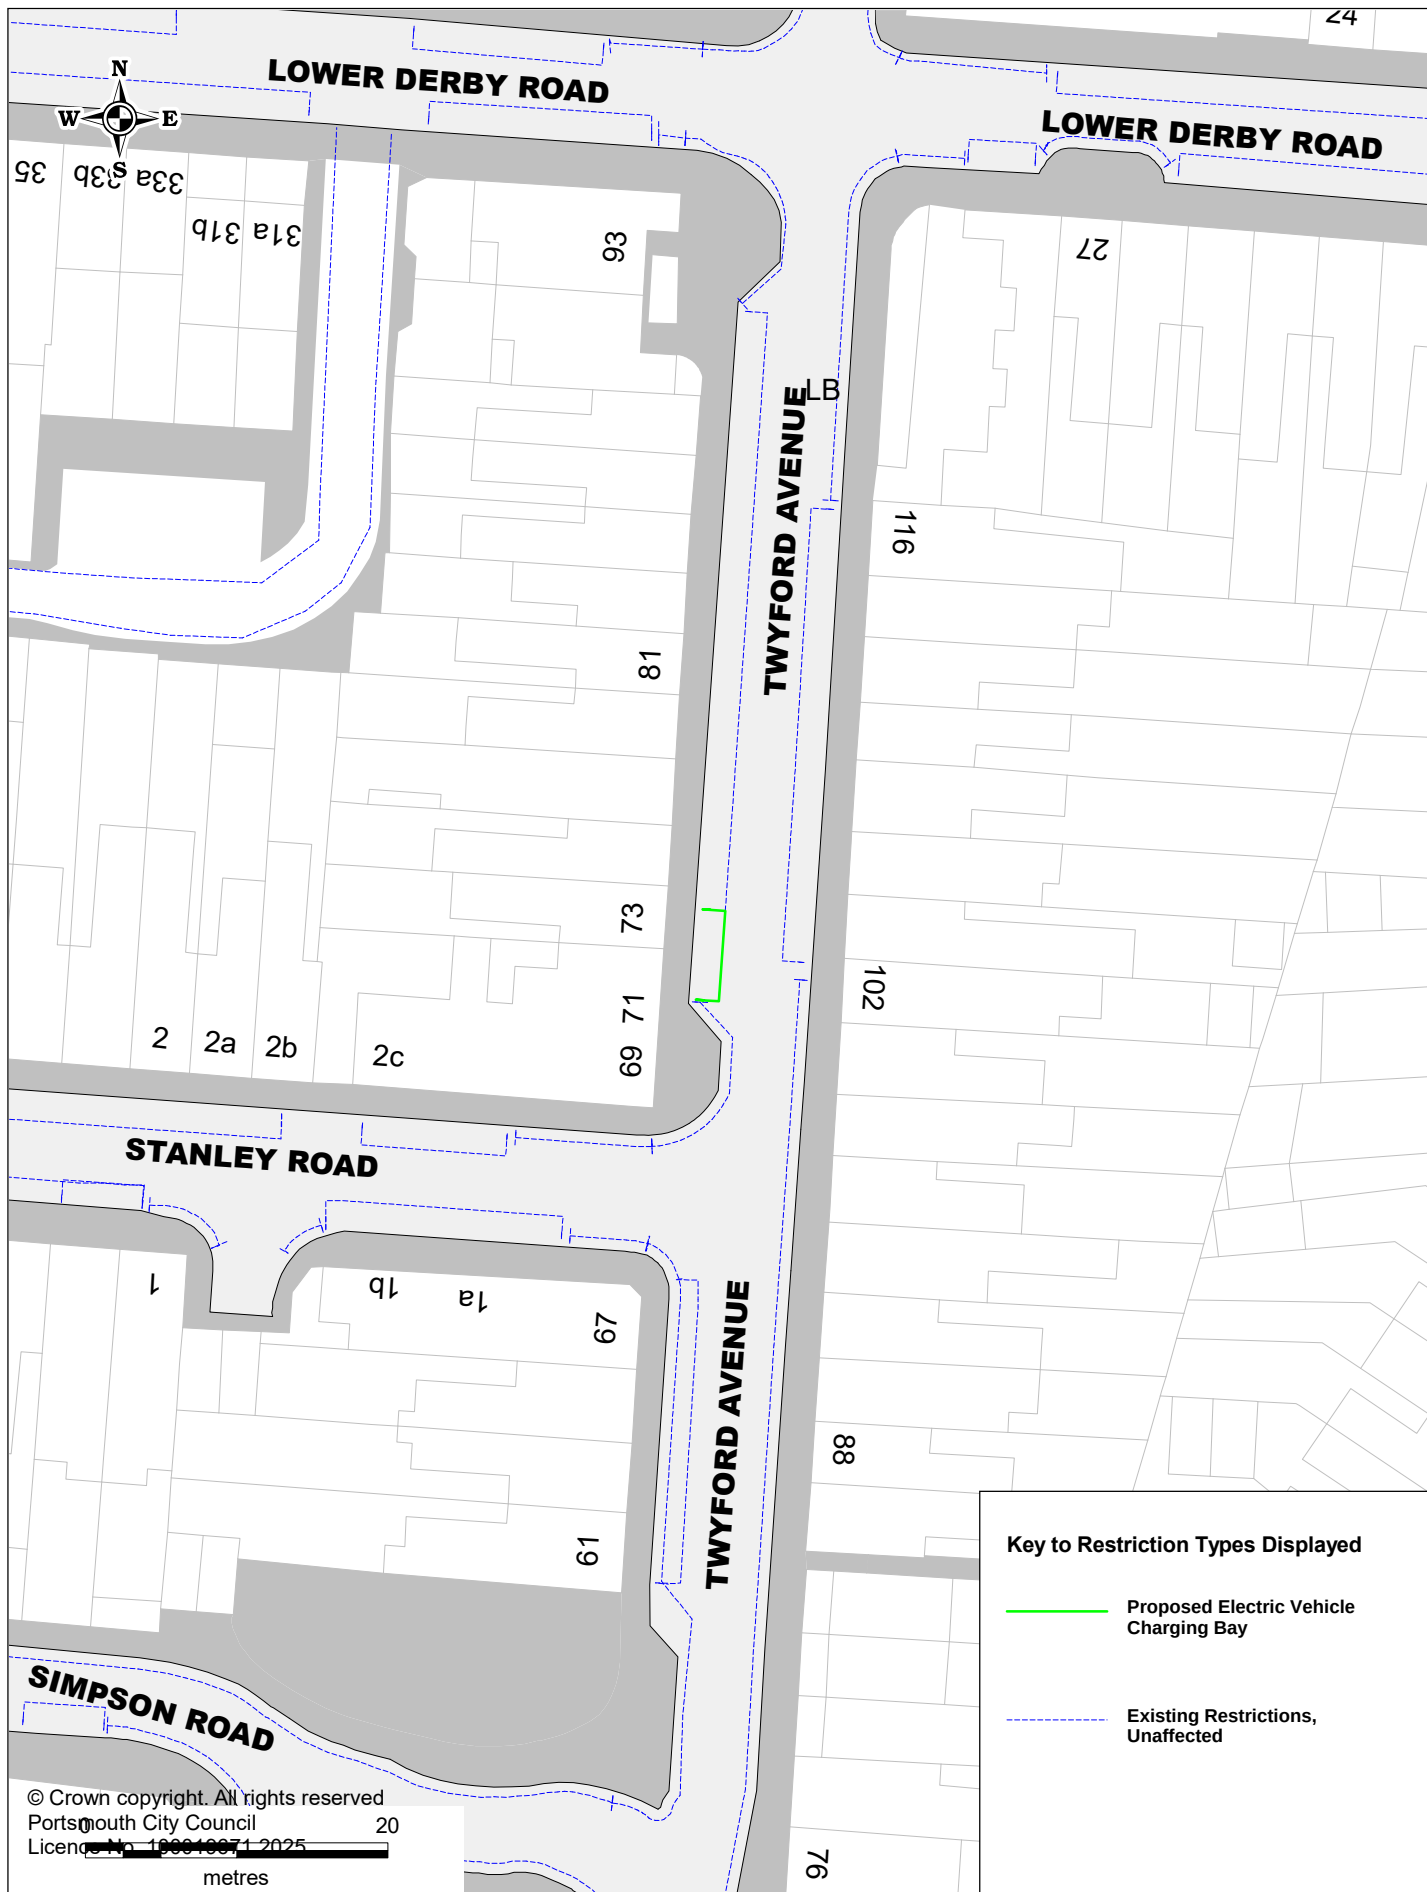

Portsmouth
CITY COUNCIL

Proposed Electric Vehicle Charging Bays

P3NEL369 Twyford Avenue

SCALE	1 : 500
DATE	11/09/2025
DRAWING No.	P3NEL369
DRAWN BY	Buchanan Consultants