


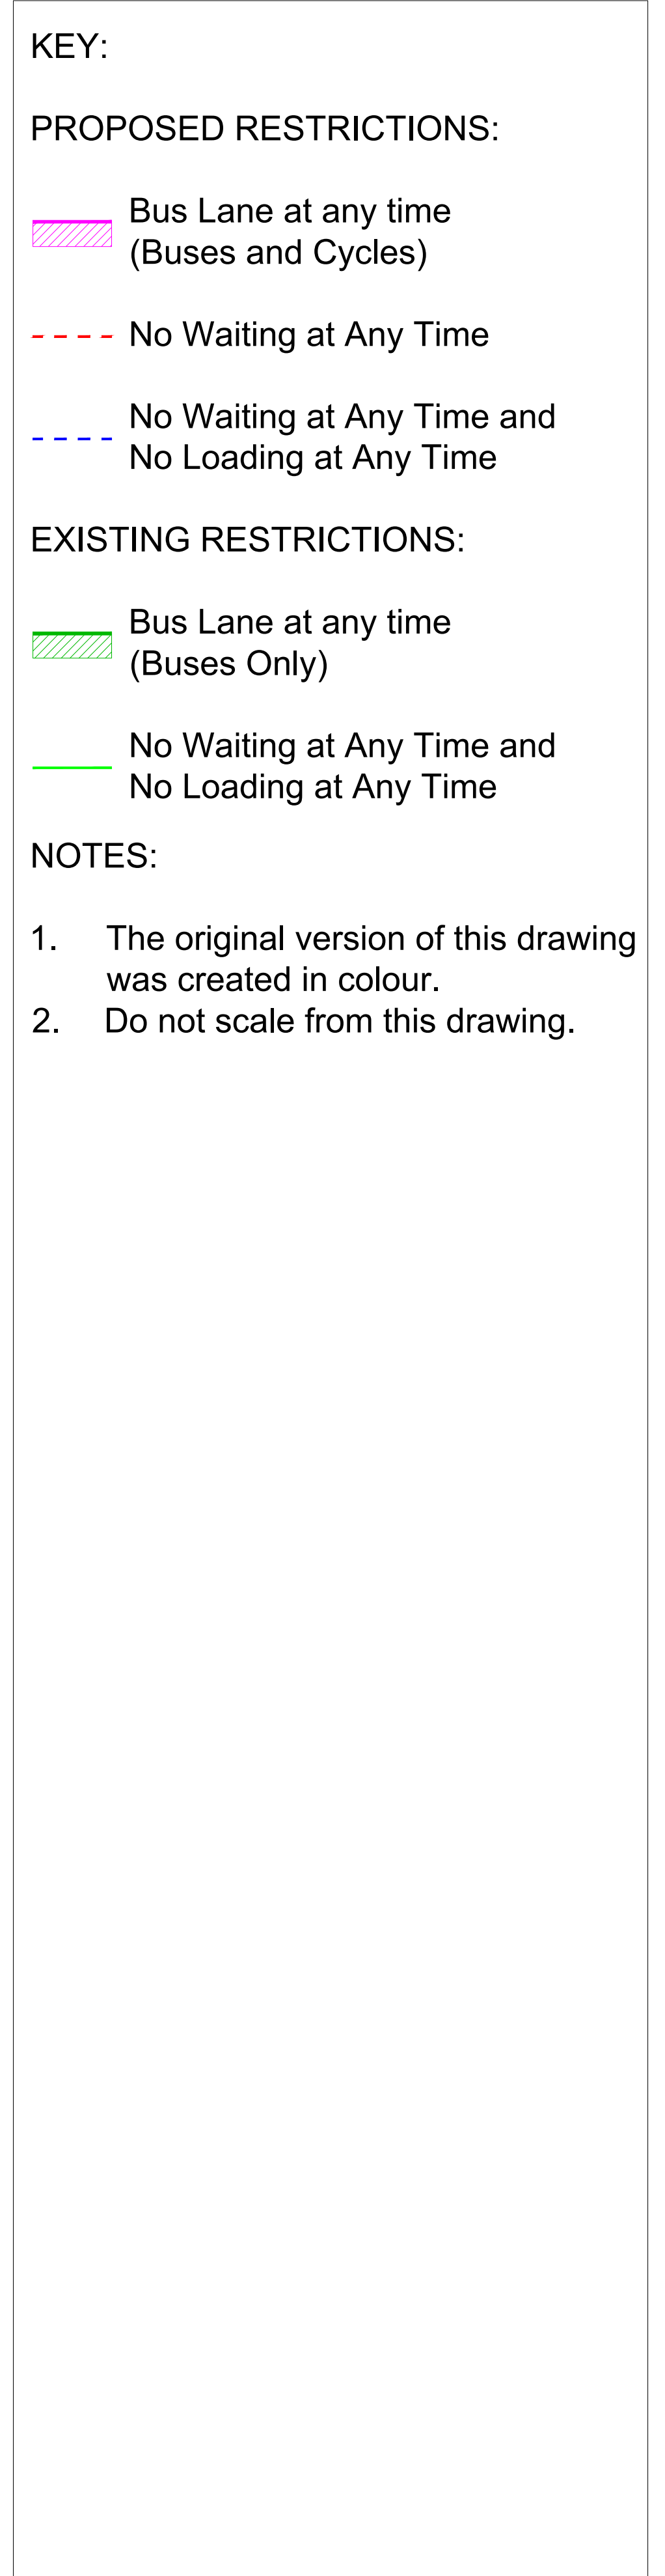

|                |      |                    |      |      |           |
|----------------|------|--------------------|------|------|-----------|
| REV            | DATE | DESIGNED/<br>DRAWN | CHKD | APPD | AMENDMENT |
| DRAWING STATUS |      |                    |      |      |           |

City Depot & Recycling Park

Working in partnership

