


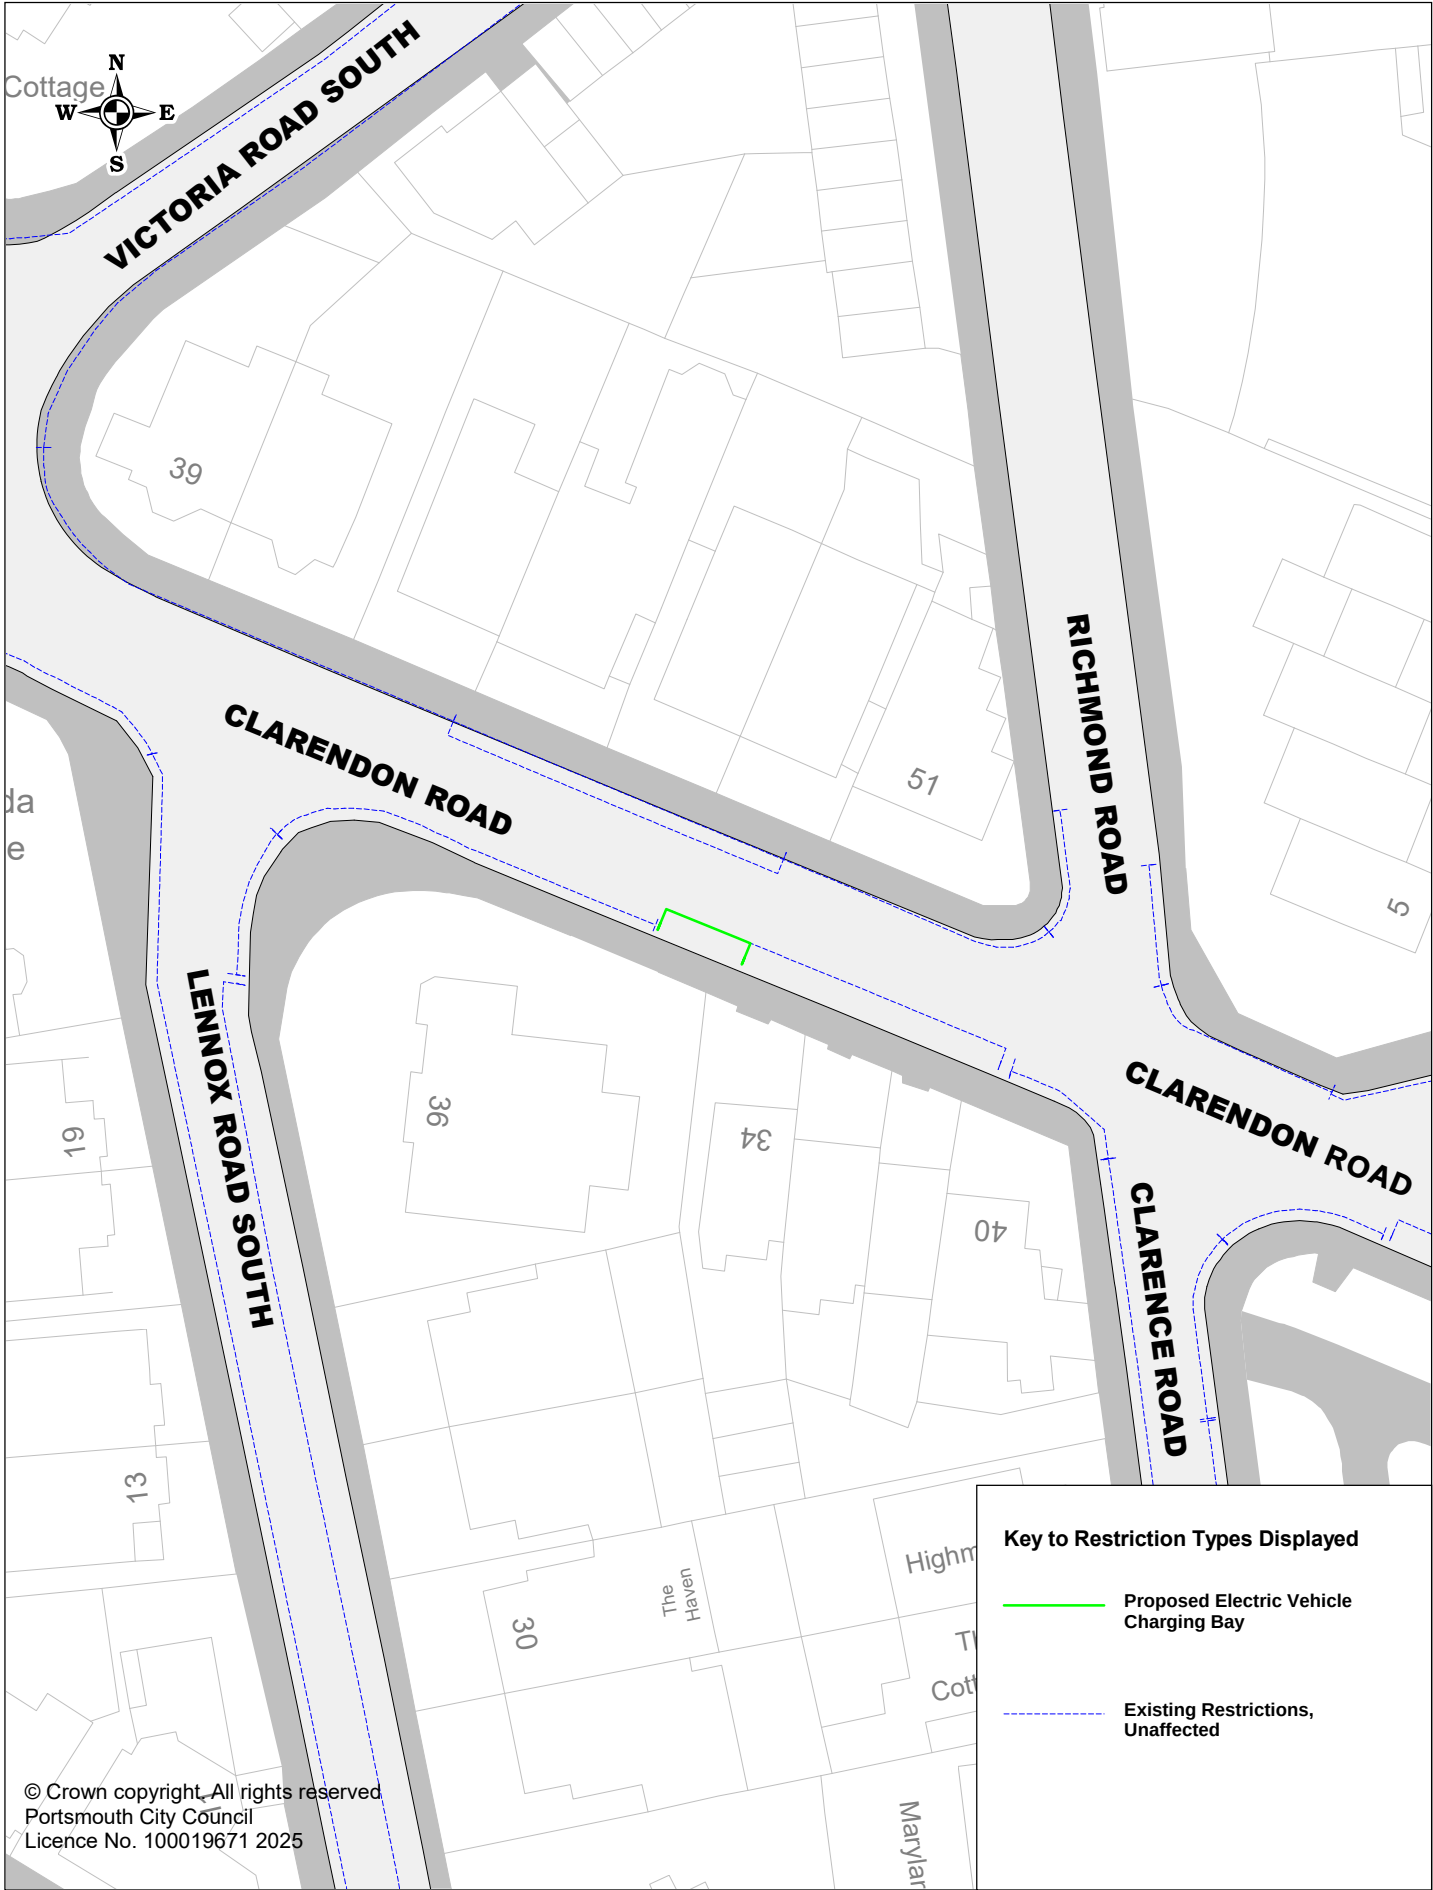


Key to Restriction Types Displayed

 Proposed Electric Vehicle Charging Bay

 Existing Restrictions, Unaffected

© Crown copyright. All rights reserved
Portsmouth City Council
Licence No. 100019671 2025

 Portsmouth CITY COUNCIL	Proposed Electric Vehicle Charging Bays P3STJ396 Clarendon Road	SCALE	1 : 500
		DATE	08/10/2025
		DRAWING No.	P3STJ396
		DRAWN BY	Buchanan Consultants

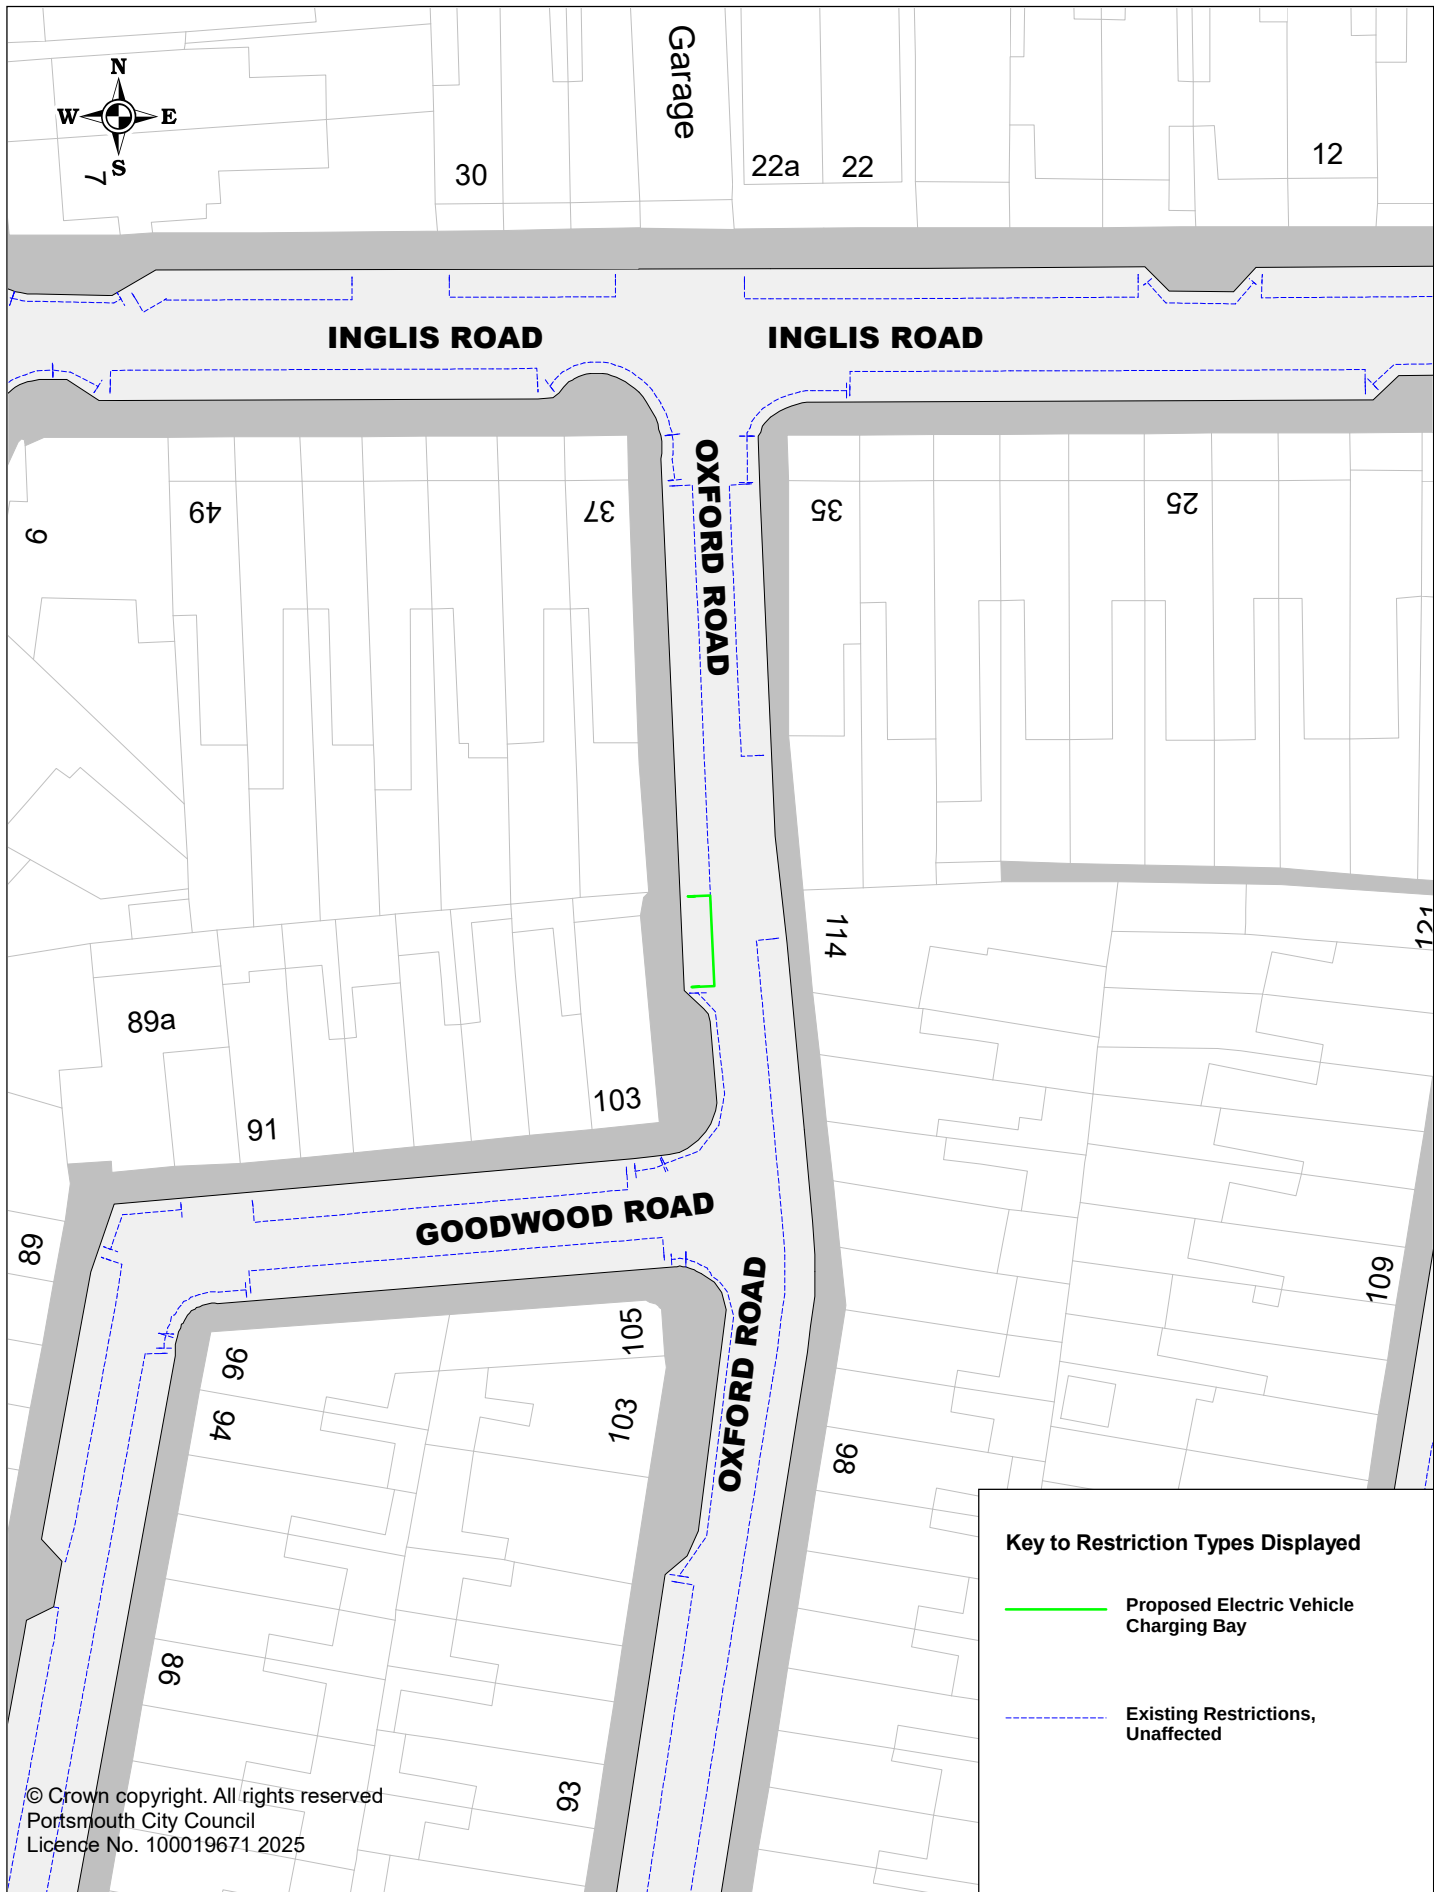


Portsmouth
CITY COUNCIL

Proposed Electric Vehicle Charging Bays

P3STJ412 Oxford Road

SCALE	1 : 500
DATE	11/09/2025
DRAWING No.	P3STJ412
DRAWN BY	Buchanan Consultants

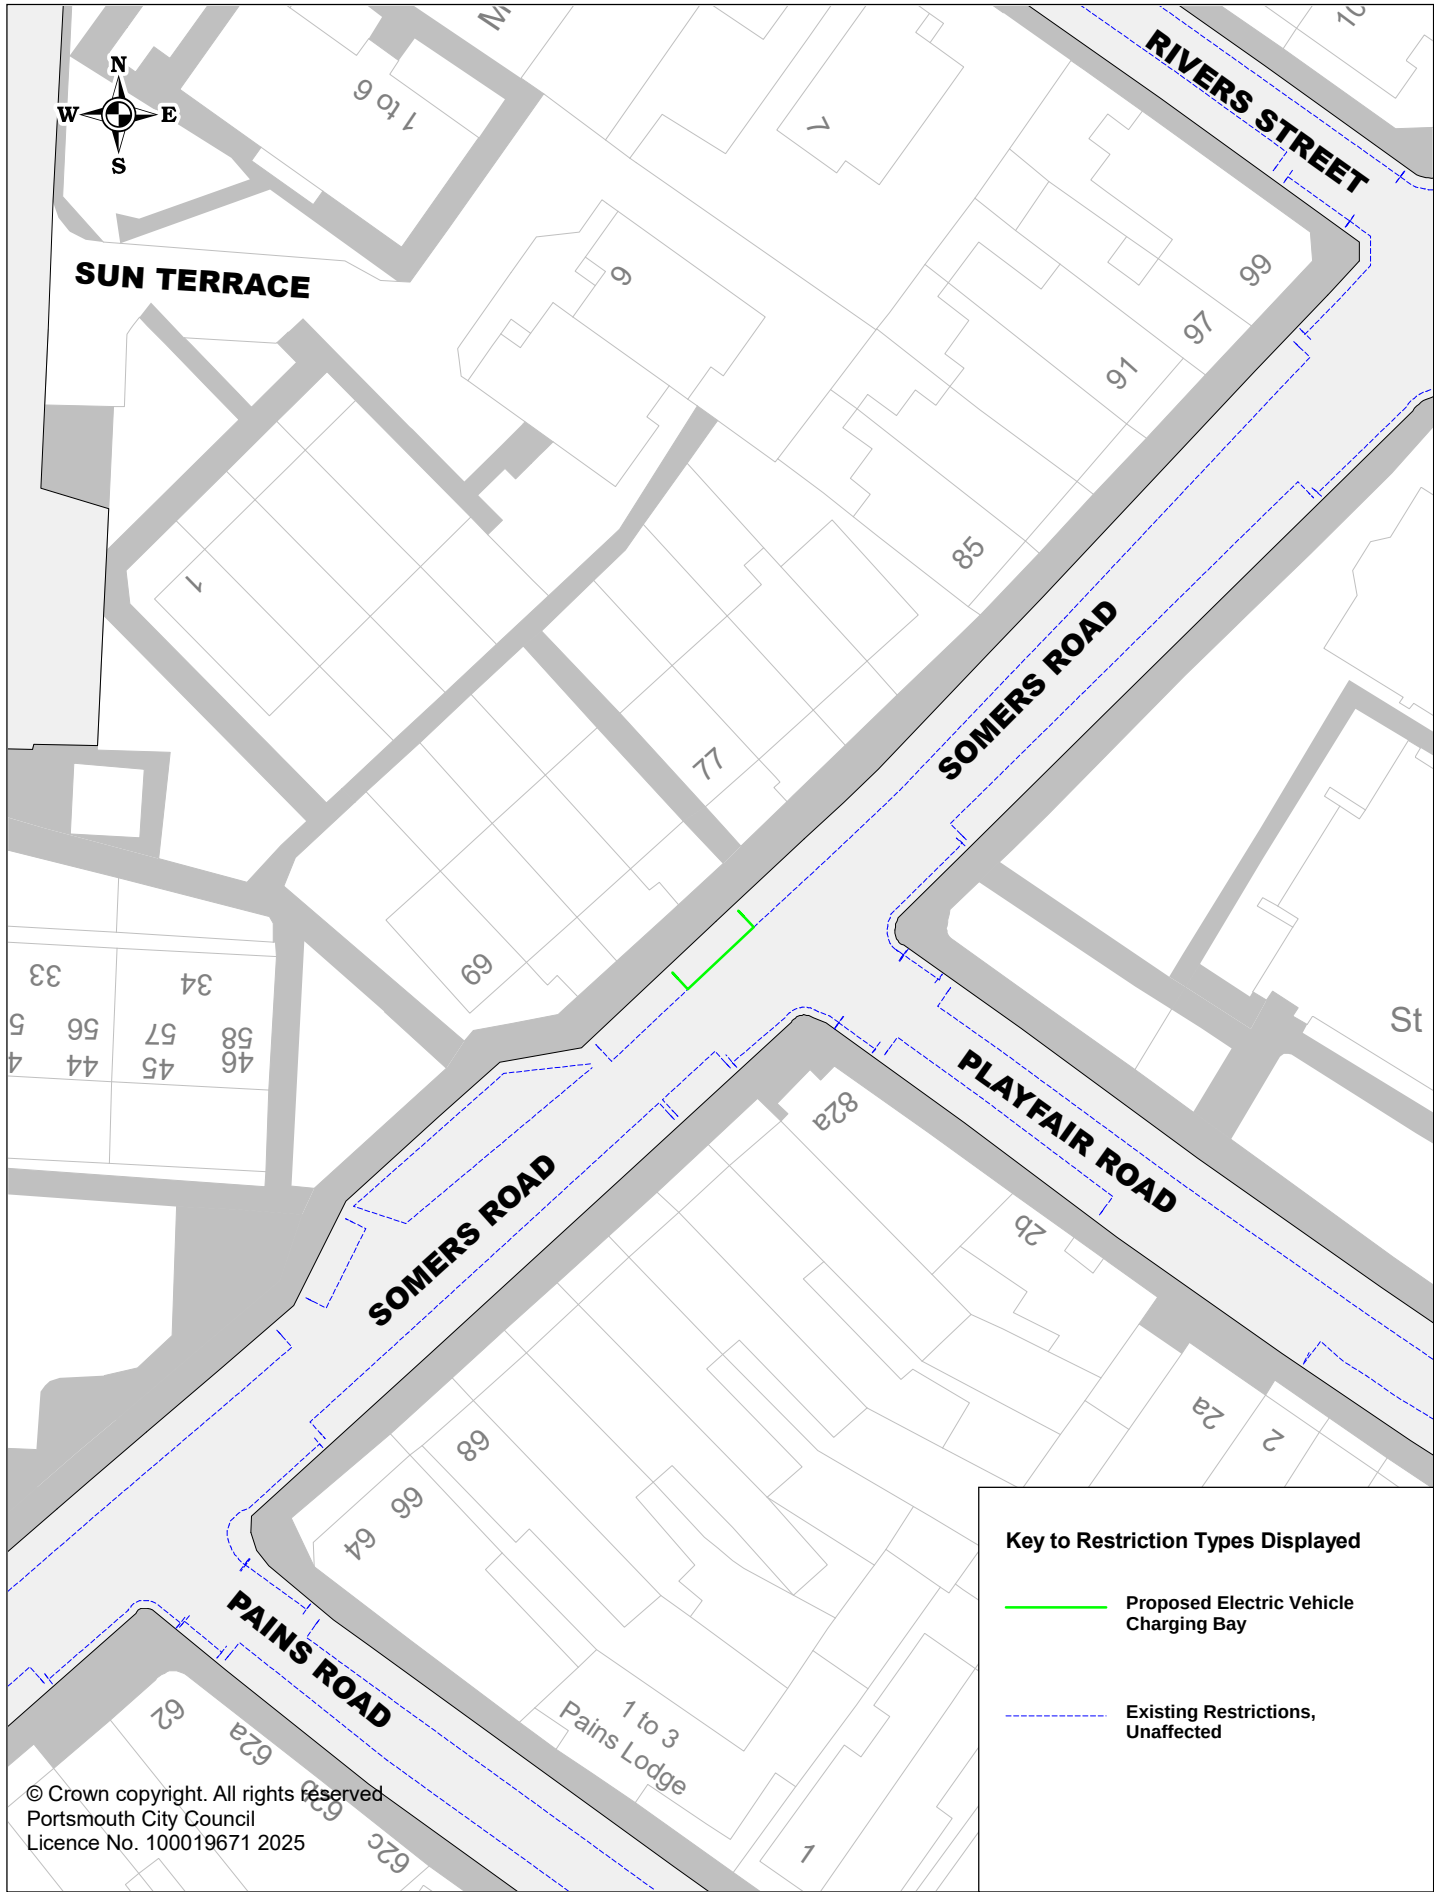

© Crown copyright. All rights reserved
Portsmouth City Council
Licence No. 100019671 2025

Key to Restriction Types Displayed

-  Proposed Electric Vehicle Charging Bay
-  Existing Restrictions, Unaffected




Portsmouth
CITY COUNCIL

Proposed Electric Vehicle Charging Bays

P3STJ373 Somers Road

SCALE	1 : 500
DATE	08/10/2025
DRAWING No.	P3STJ373
DRAWN BY	Buchanan Consultants

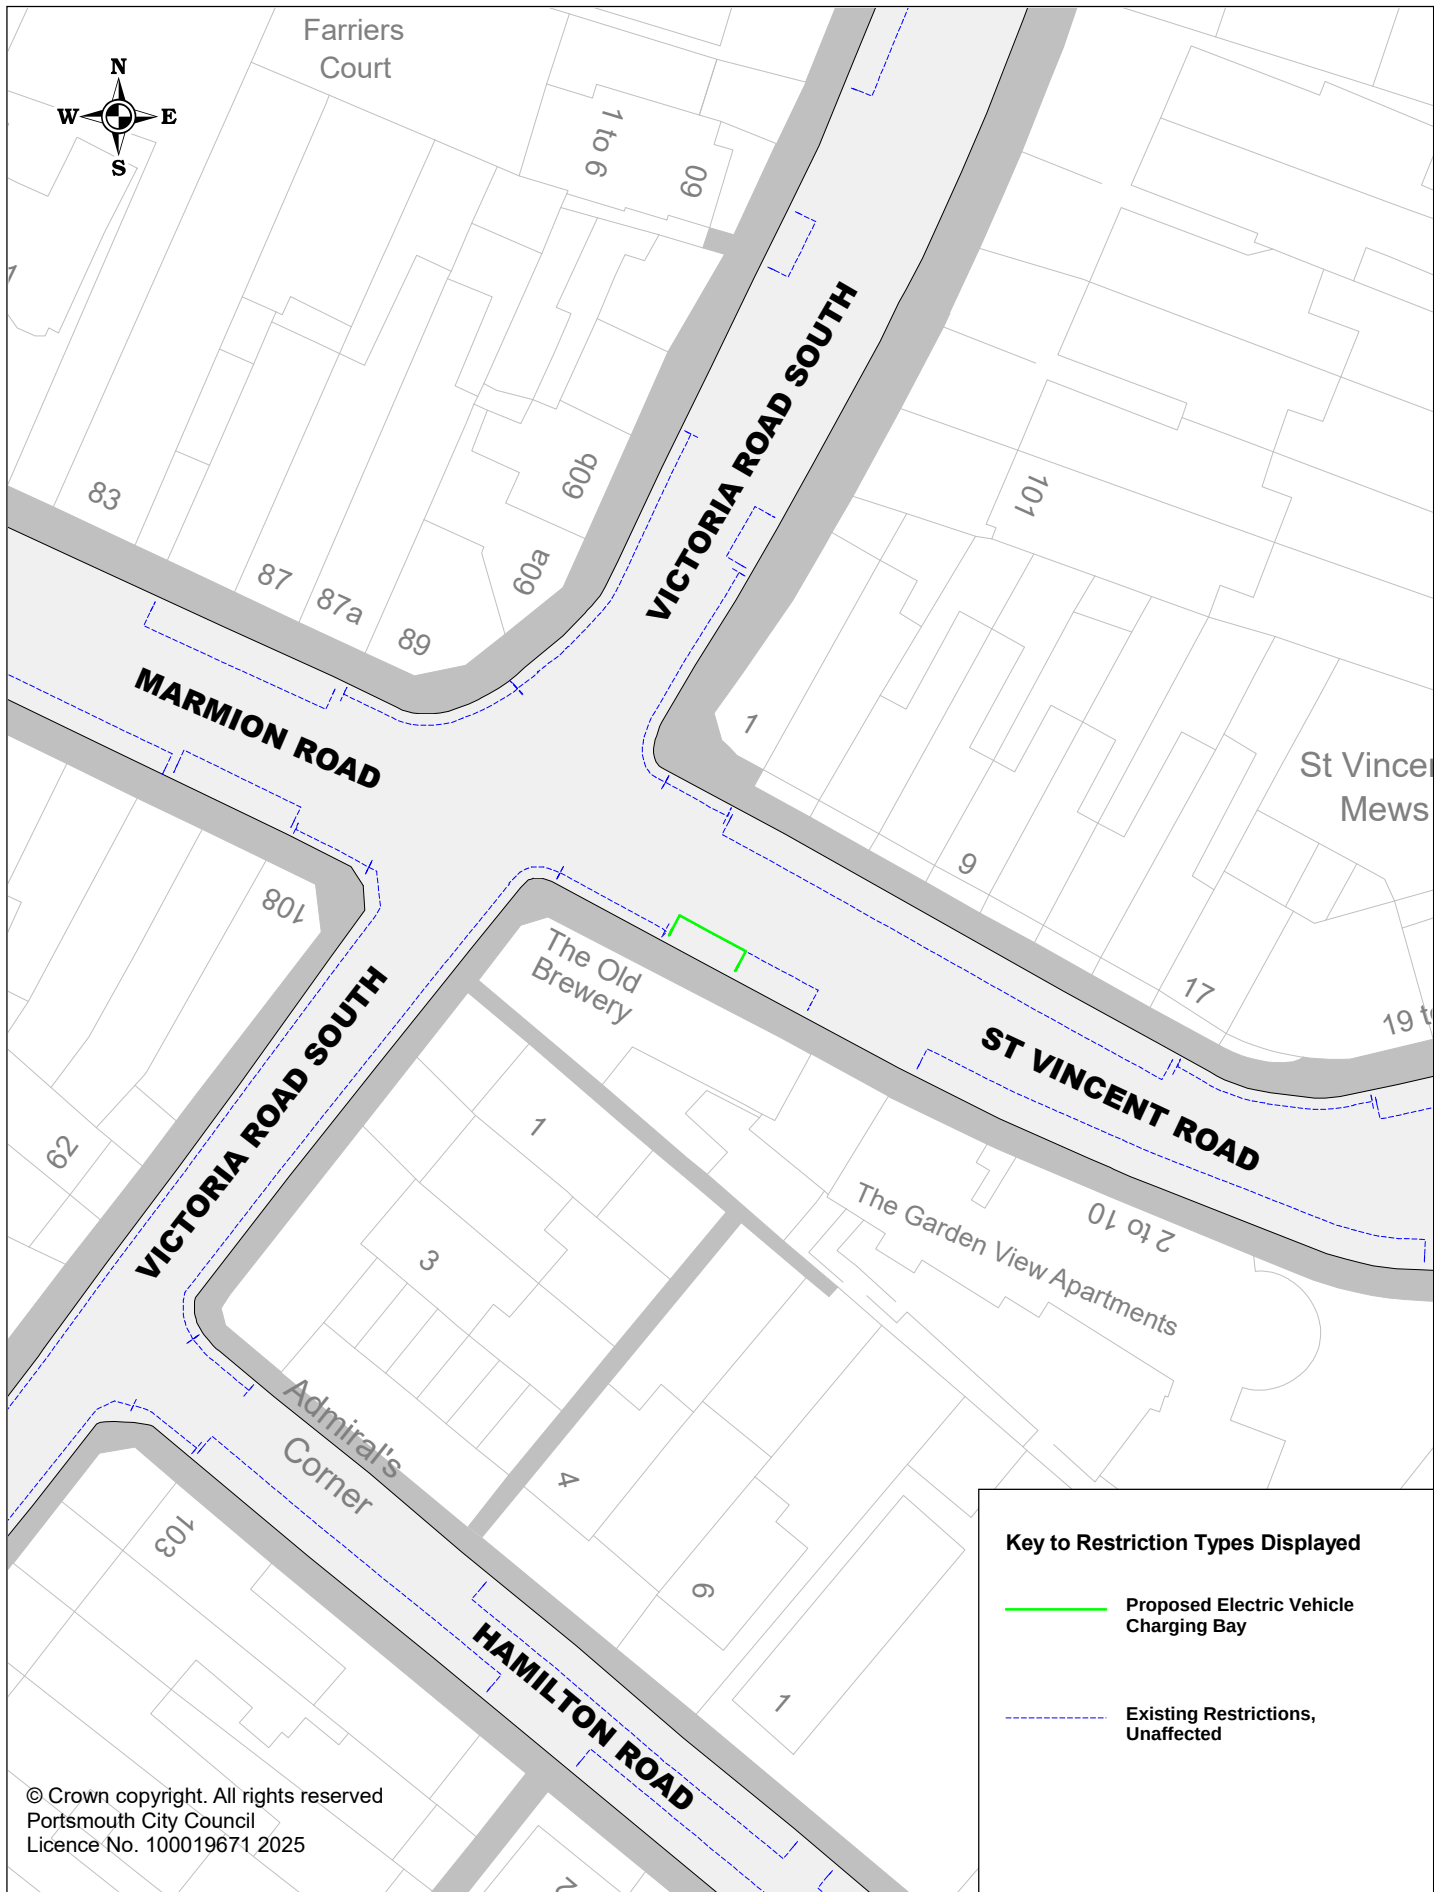

© Crown copyright. All rights reserved
Portsmouth City Council
Licence No. 100019671 2025

Key to Restriction Types Displayed

-  Proposed Electric Vehicle Charging Bay
-  Existing Restrictions, Unaffected



Portsmouth
CITY COUNCIL

Proposed Electric Vehicle Charging Bays

P3STJ374 St Vincent Road

SCALE	1 : 500
DATE	21/10/2025
DRAWING No.	P3STJ374
DRAWN BY	Buchanan Consultants



Key to Restriction Types Displayed

— Proposed Electric Vehicle Charging Bay

--- Existing Restrictions, Unaffected

SCALE	1 : 500
DATE	11/09/2025
DRAWING No.	P3STJ399
DRAWN BY	Buchanan Consultants