



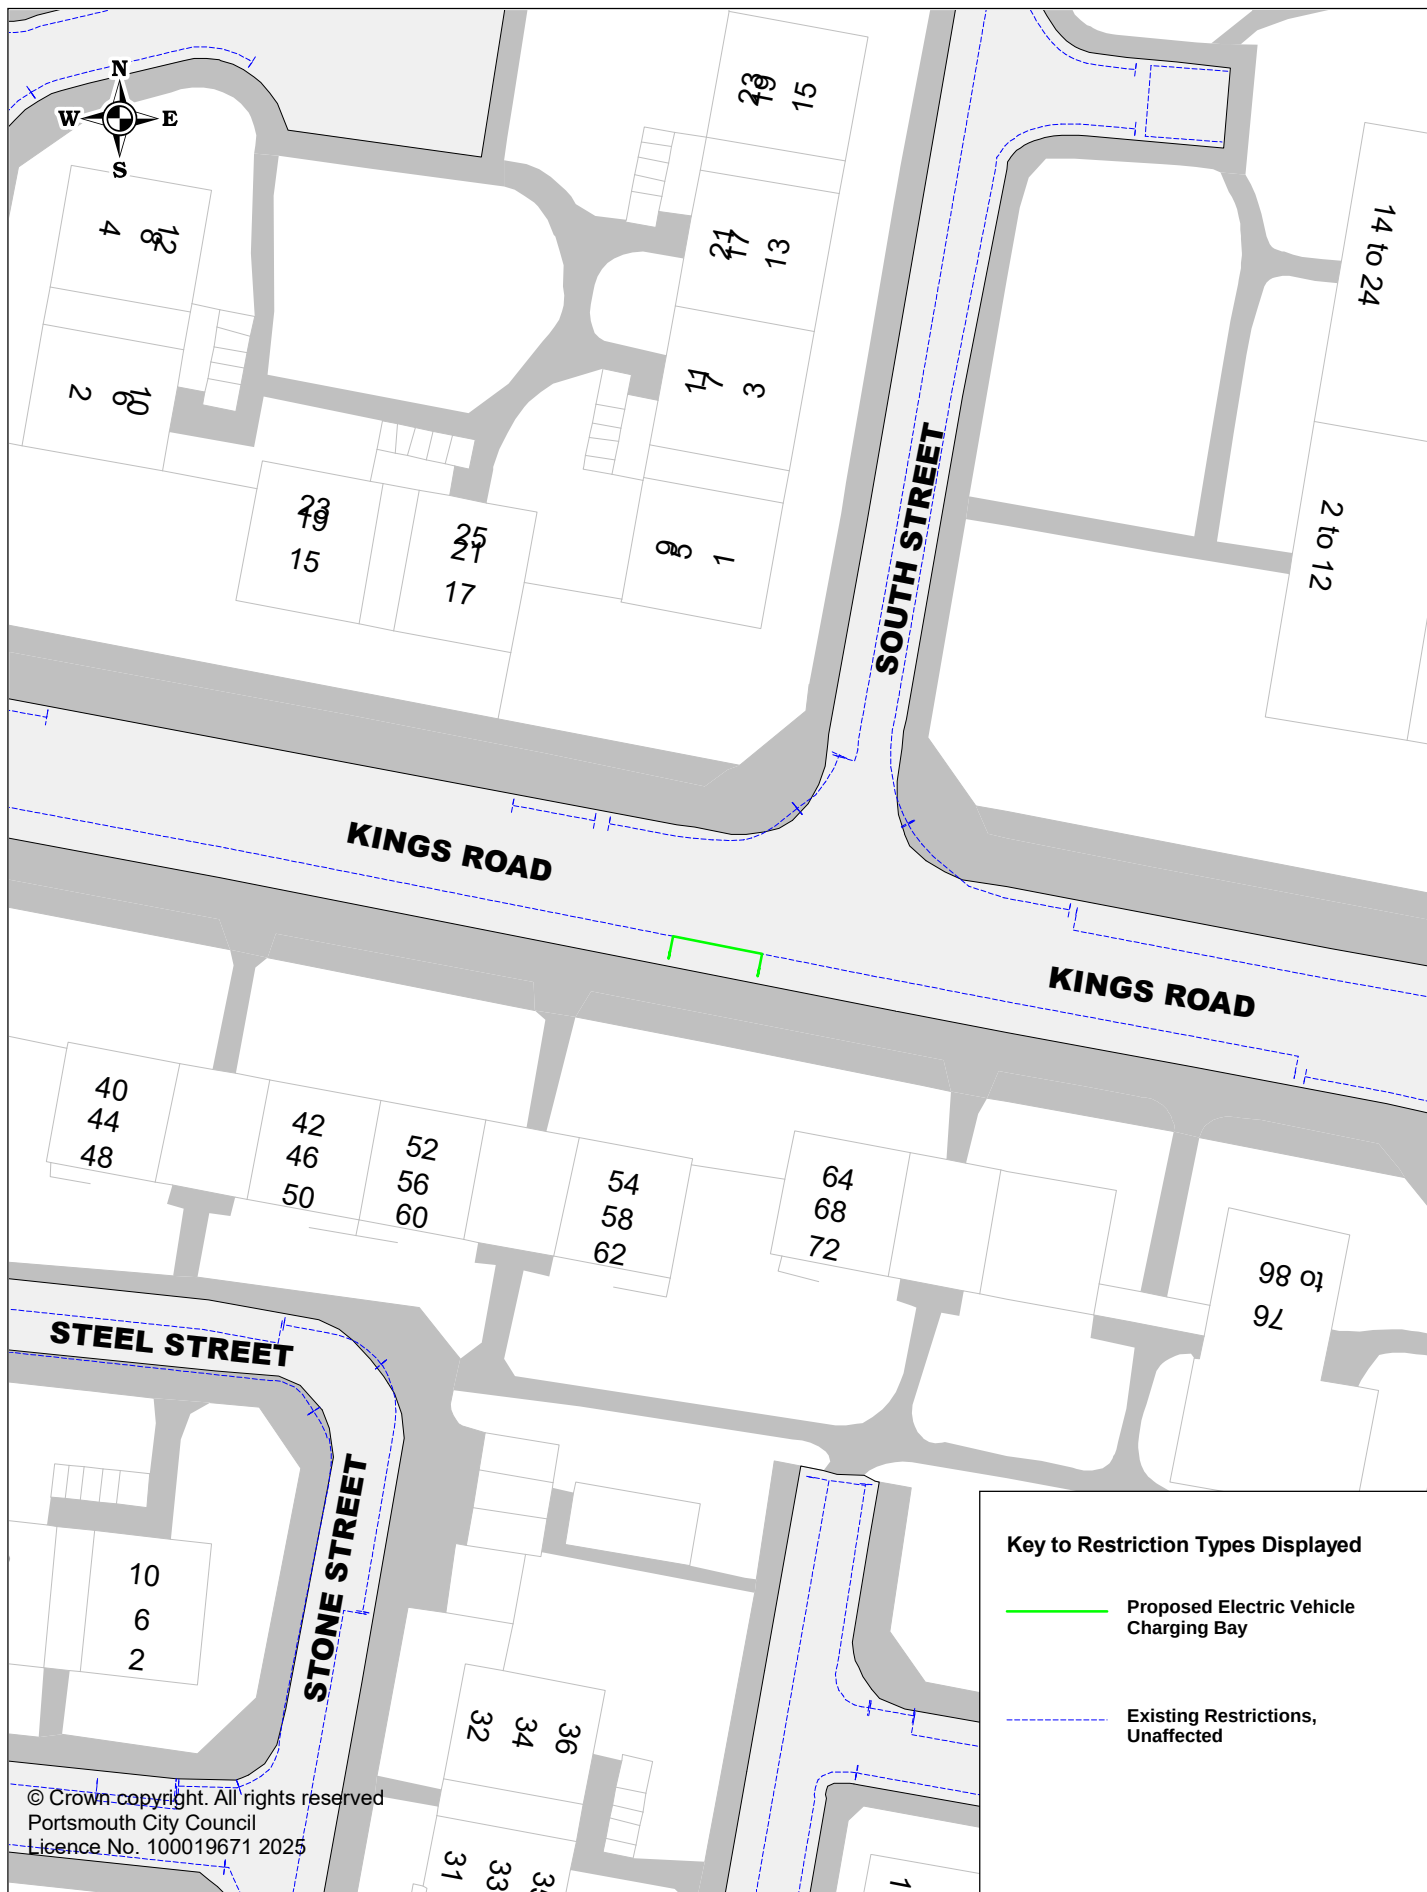

Proposed Electric Vehicle Charging Bays

P3STT411 Kings Road

SCALE	1 : 500
DATE	11/09/2025
DRAWING No.	P3STT411
DRAWN BY	Buchanan Consultants

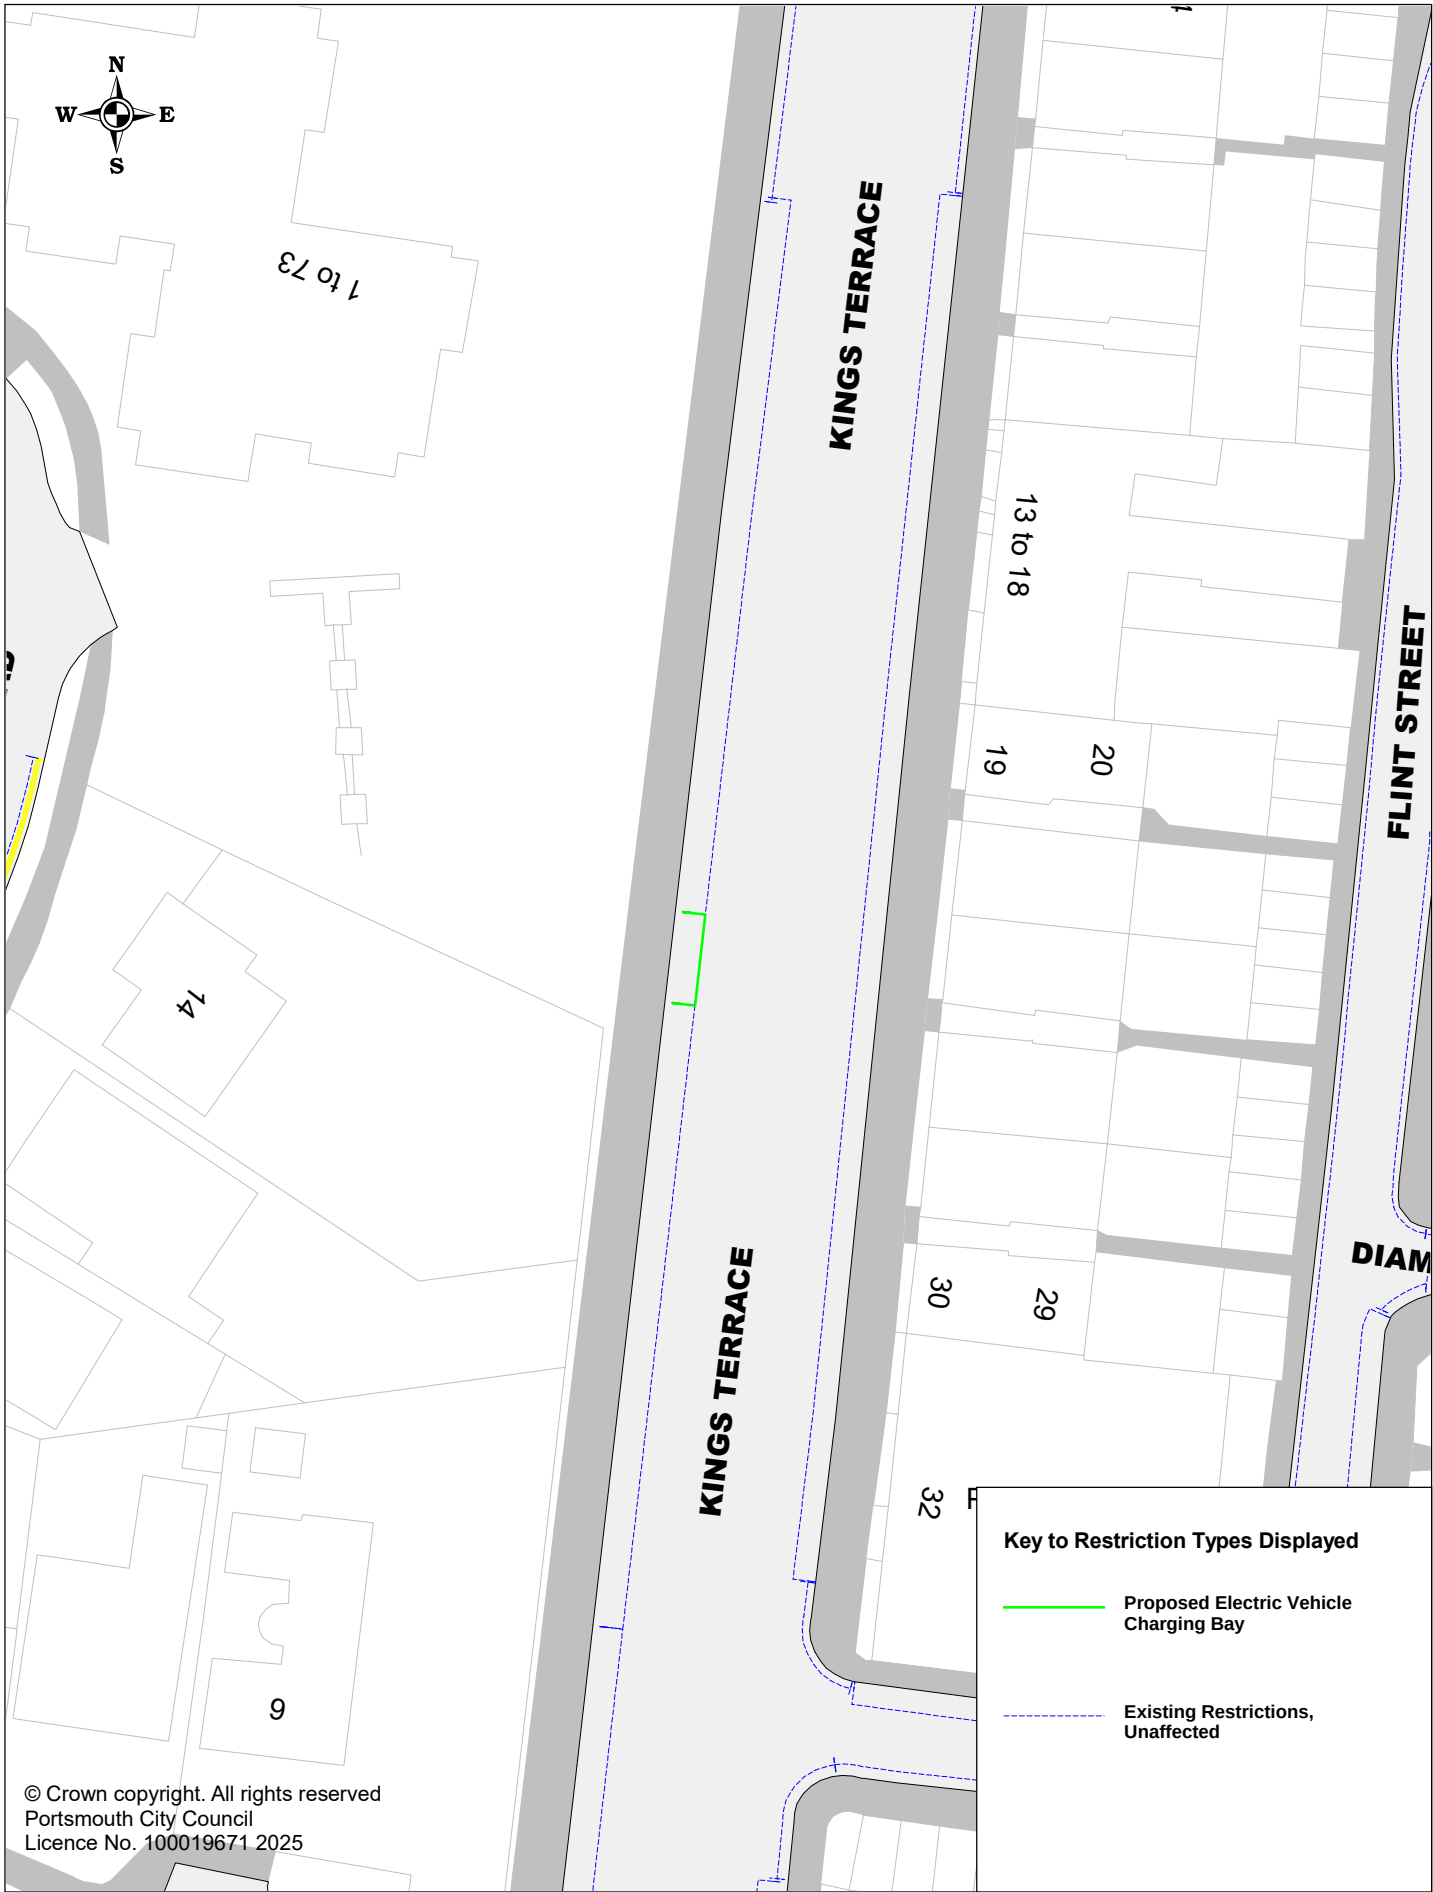

© Crown copyright. All rights reserved
Portsmouth City Council
Licence No. 100019671 2025

Key to Restriction Types Displayed

- Proposed Electric Vehicle Charging Bay
- Existing Restrictions, Unaffected



Portsmouth
CITY COUNCIL

Proposed Electric Vehicle Charging Bays

P3STT424 Kings Terrace

SCALE	1 : 500
DATE	11/09/2025
DRAWING No.	P3STT424
DRAWN BY	Buchanan Consultants



Proposed Electric Vehicle Charging Bays
P3STT436 St Davids Road

SCALE	1 : 500
DATE	11/09/2025
DRAWING No.	P3STT436
DRAWN BY	Buchanan Consultants



Proposed Electric Vehicle Charging Bays

P3STT387 St Peters Grove

SCALE	1 : 500
DATE	12/09/2025
DRAWING No.	P3STT387
DRAWN BY	Buchanan Consultants

