


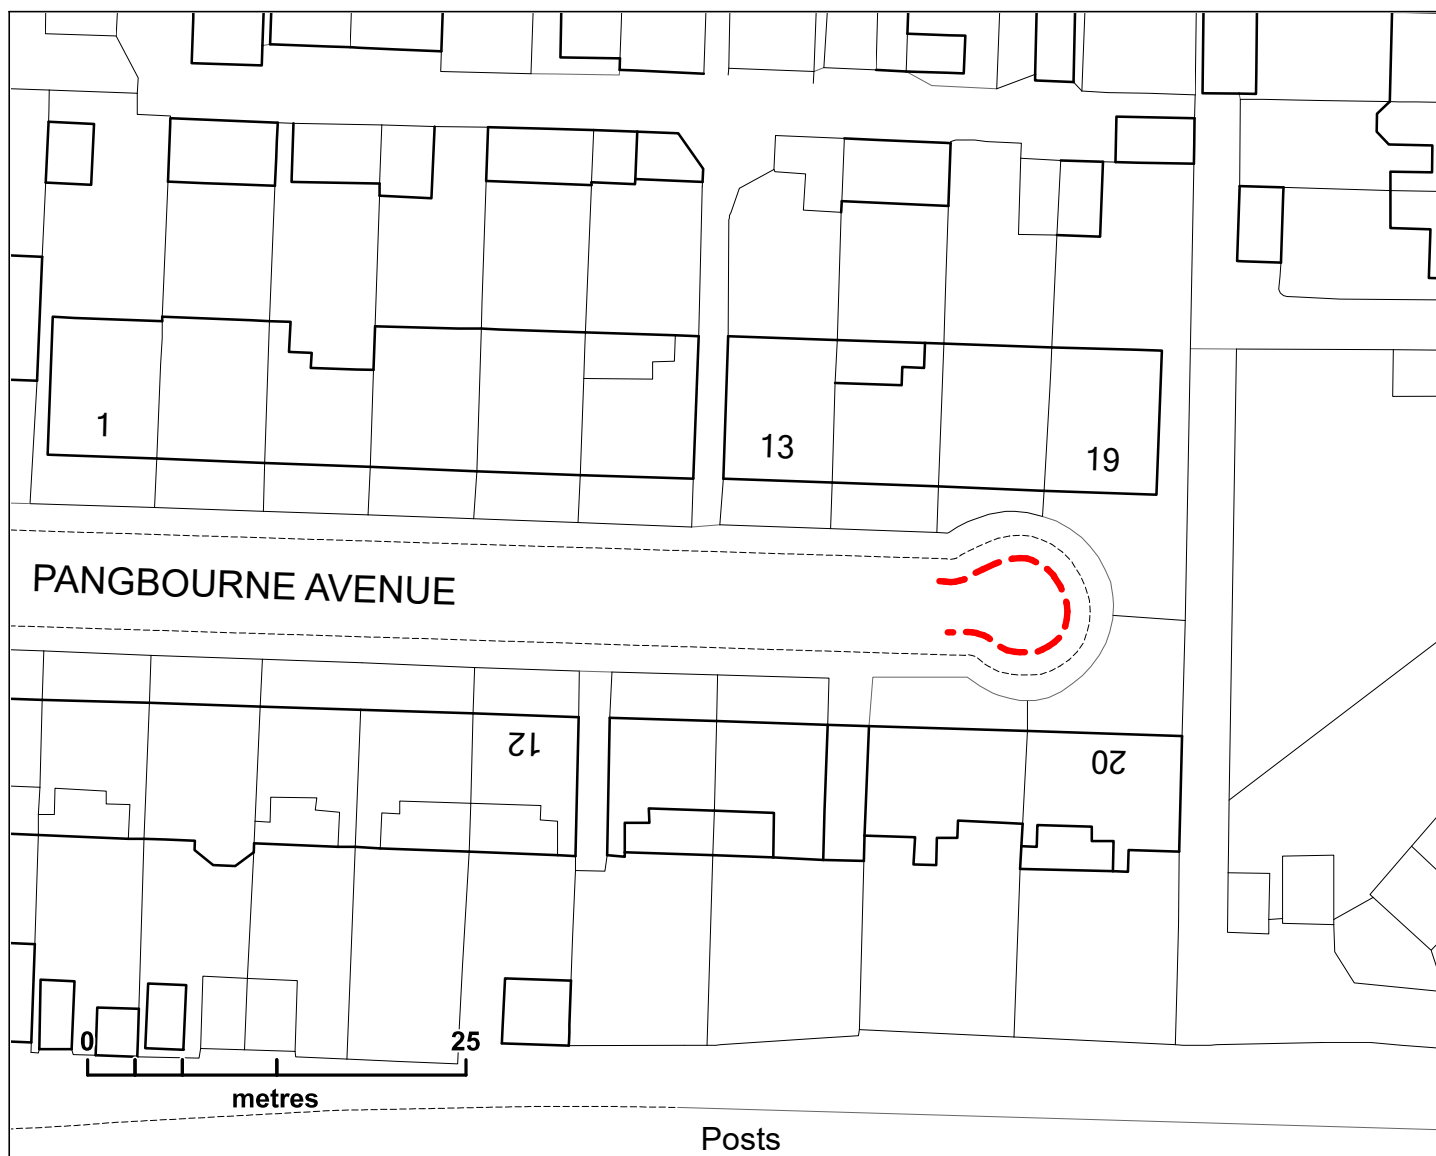

P041-25 PROPOSED WAITING RESTRICTIONS, VARIOUS ROADS

Pangbourne Avenue

Proposed Restriction

--- No Waiting At Any Time

Existing Restrictions



Portsmouth
CITY COUNCIL

Prepared for: [Transport Planning](#)

Prepared by: [Highways Geographic Information Service](#)

Drg No: PlanP041-25 16 of 18

Date: 26/01/2026



P041-25 PROPOSED WAITING RESTRICTIONS, VARIOUS ROADS

Lime Grove

Proposed Restriction

--- No Waiting At Any Time

Existing Restrictions

— No Waiting At Any Time

— Disabled Persons' Parking Bays




Portsmouth
CITY COUNCIL

Prepared for: [Transport Planning](#)

Prepared by: [Highways Geographic Information Service](#)

Drg No: PlanP041-25 14 of 18

Date: 26/01/2026

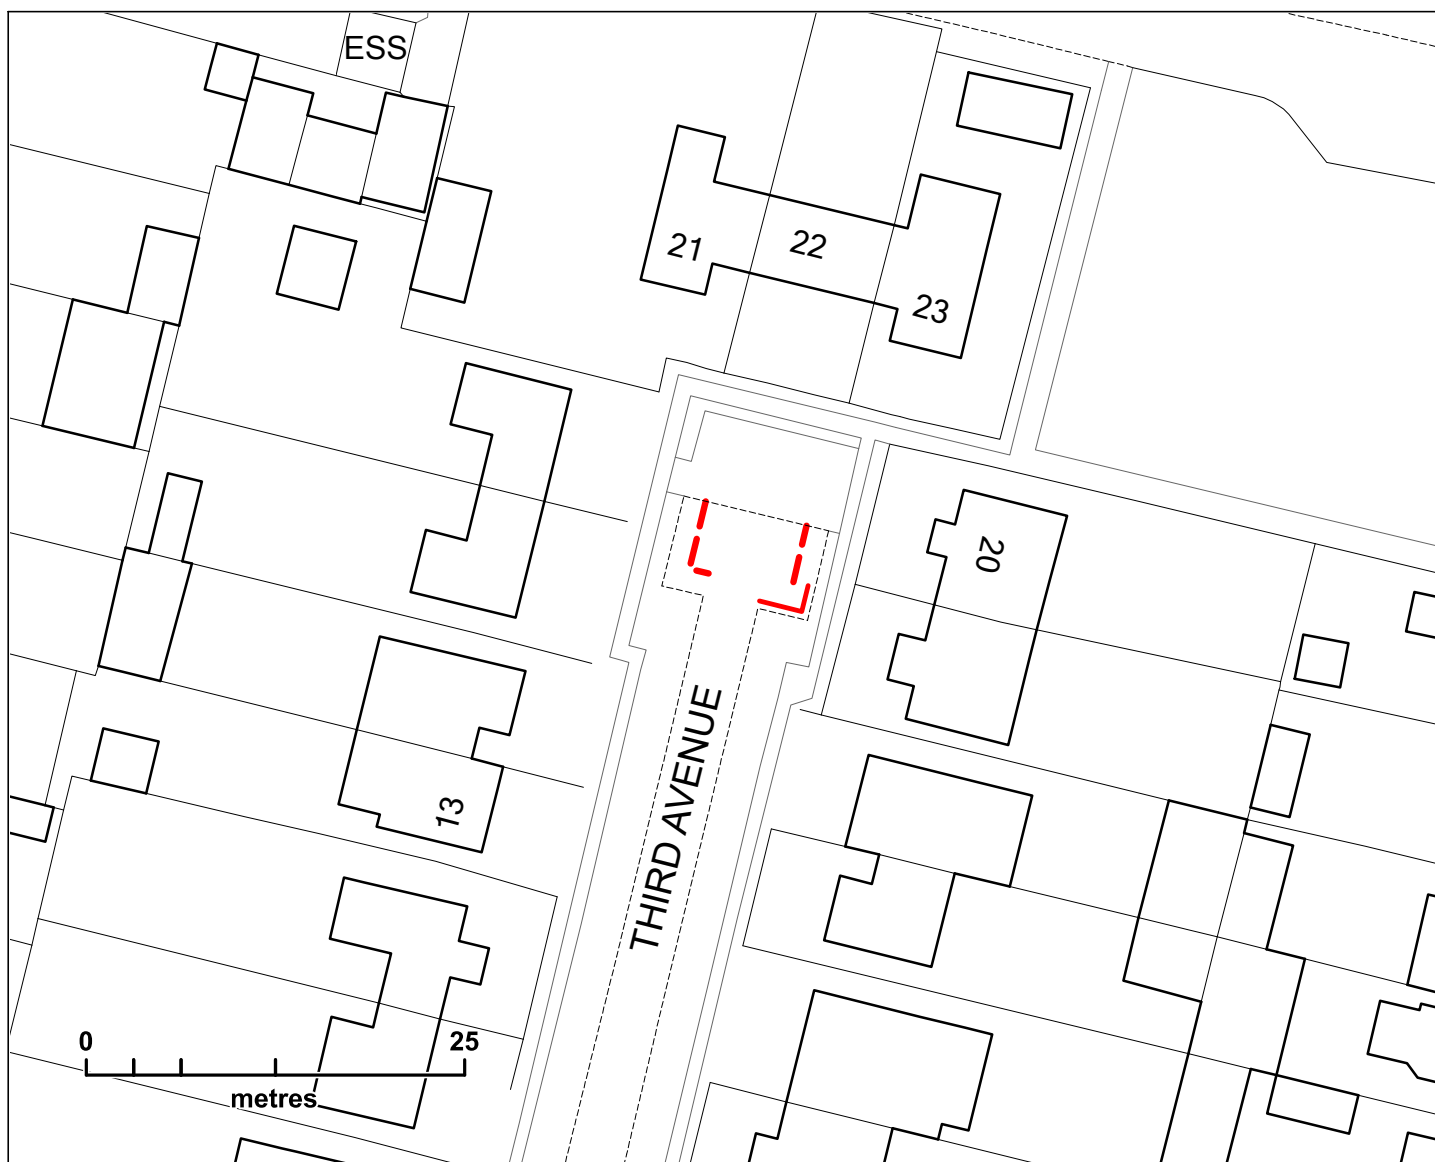

P041-25 PROPOSED WAITING RESTRICTIONS, VARIOUS ROADS

Third Avenue

Proposed Restriction

--- No Waiting At Any Time

Existing Restrictions

— No Waiting At Any Time




Portsmouth
CITY COUNCIL

Prepared for: [Transport Planning](#)

Prepared by: Highways Geographic Information Service

Drg No: PlanP041-25 13 of 18

Date: 26/01/2026

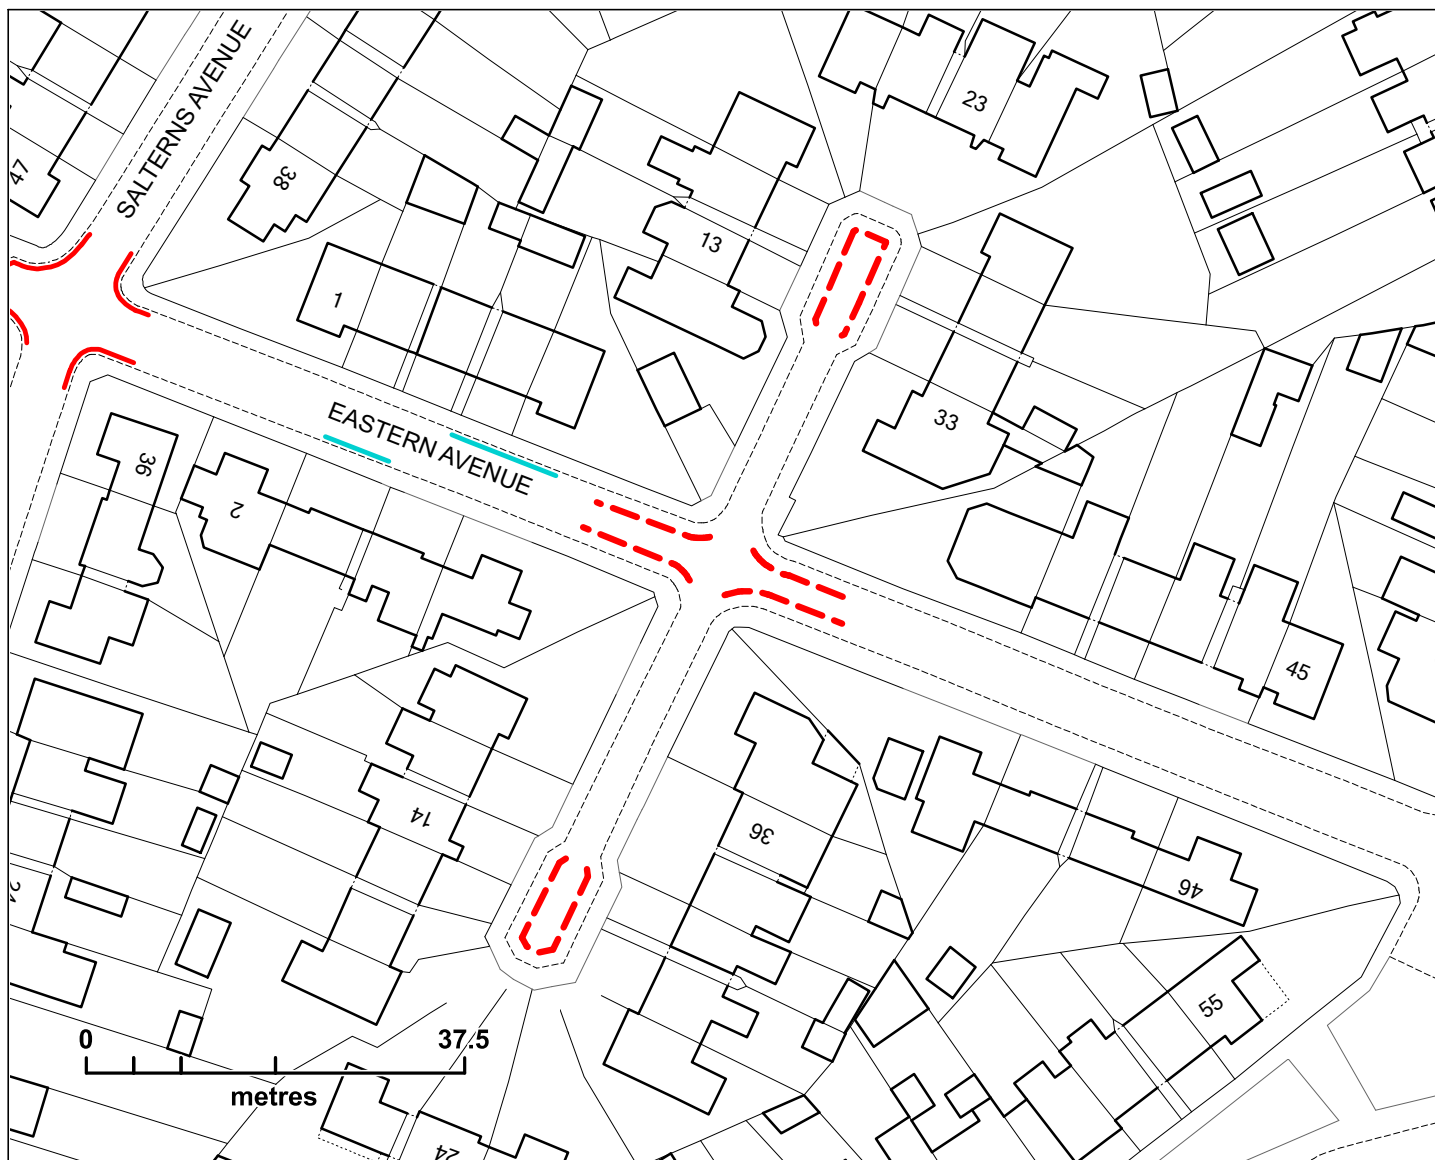

P041-25 PROPOSED WAITING RESTRICTIONS, VARIOUS ROADS

Eastern Avenue

Proposed Restriction

--- No Waiting At Any Time

Existing Restrictions

— No Waiting At Any Time

— Disabled Persons' Parking Bays




Portsmouth
CITY COUNCIL

Prepared for: [Transport Planning](#)

Prepared by: Highways Geographic Information Service

Drg No: PlanP041-25 11 of 18

Date: 26/01/2026

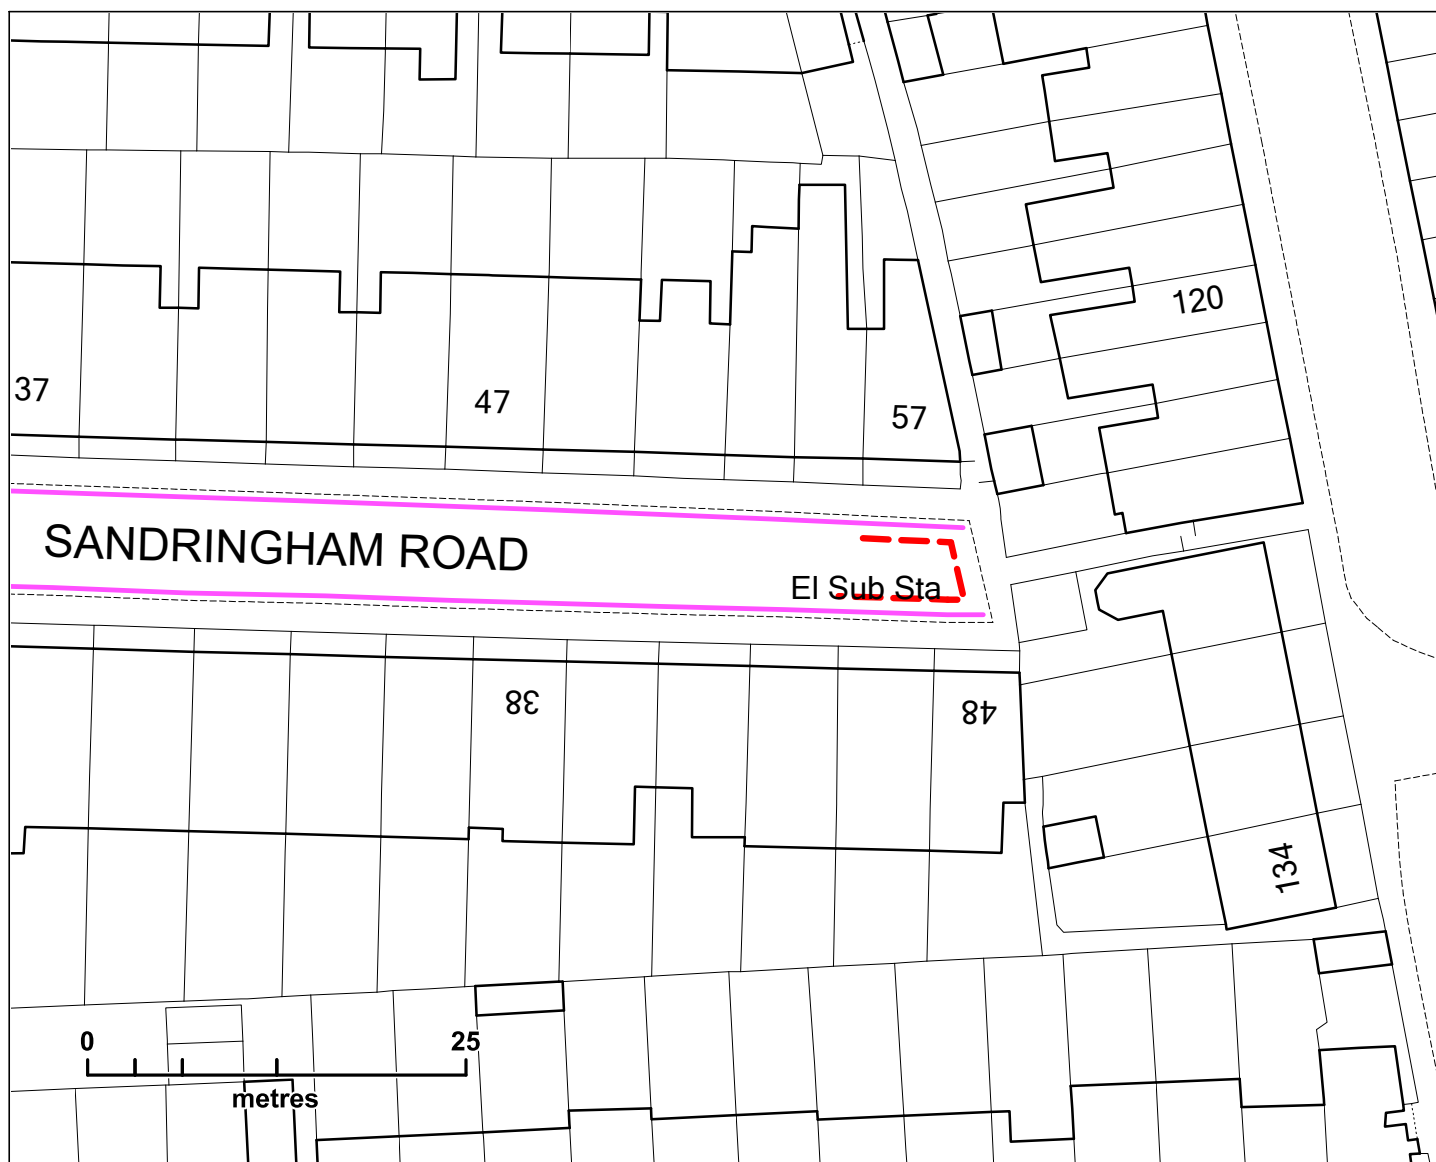

P041-25 PROPOSED WAITING RESTRICTIONS, VARIOUS ROADS

Sandringham Road

Proposed Restriction

--- No Waiting At Any Time

Existing Restrictions

— Residents' Parking Bays




Portsmouth
CITY COUNCIL

Prepared for: [Transport Planning](#)

Prepared by: [Highways Geographic Information Service](#)

Drg No: PlanP041-25 06 of 18

Date: 26/01/2026

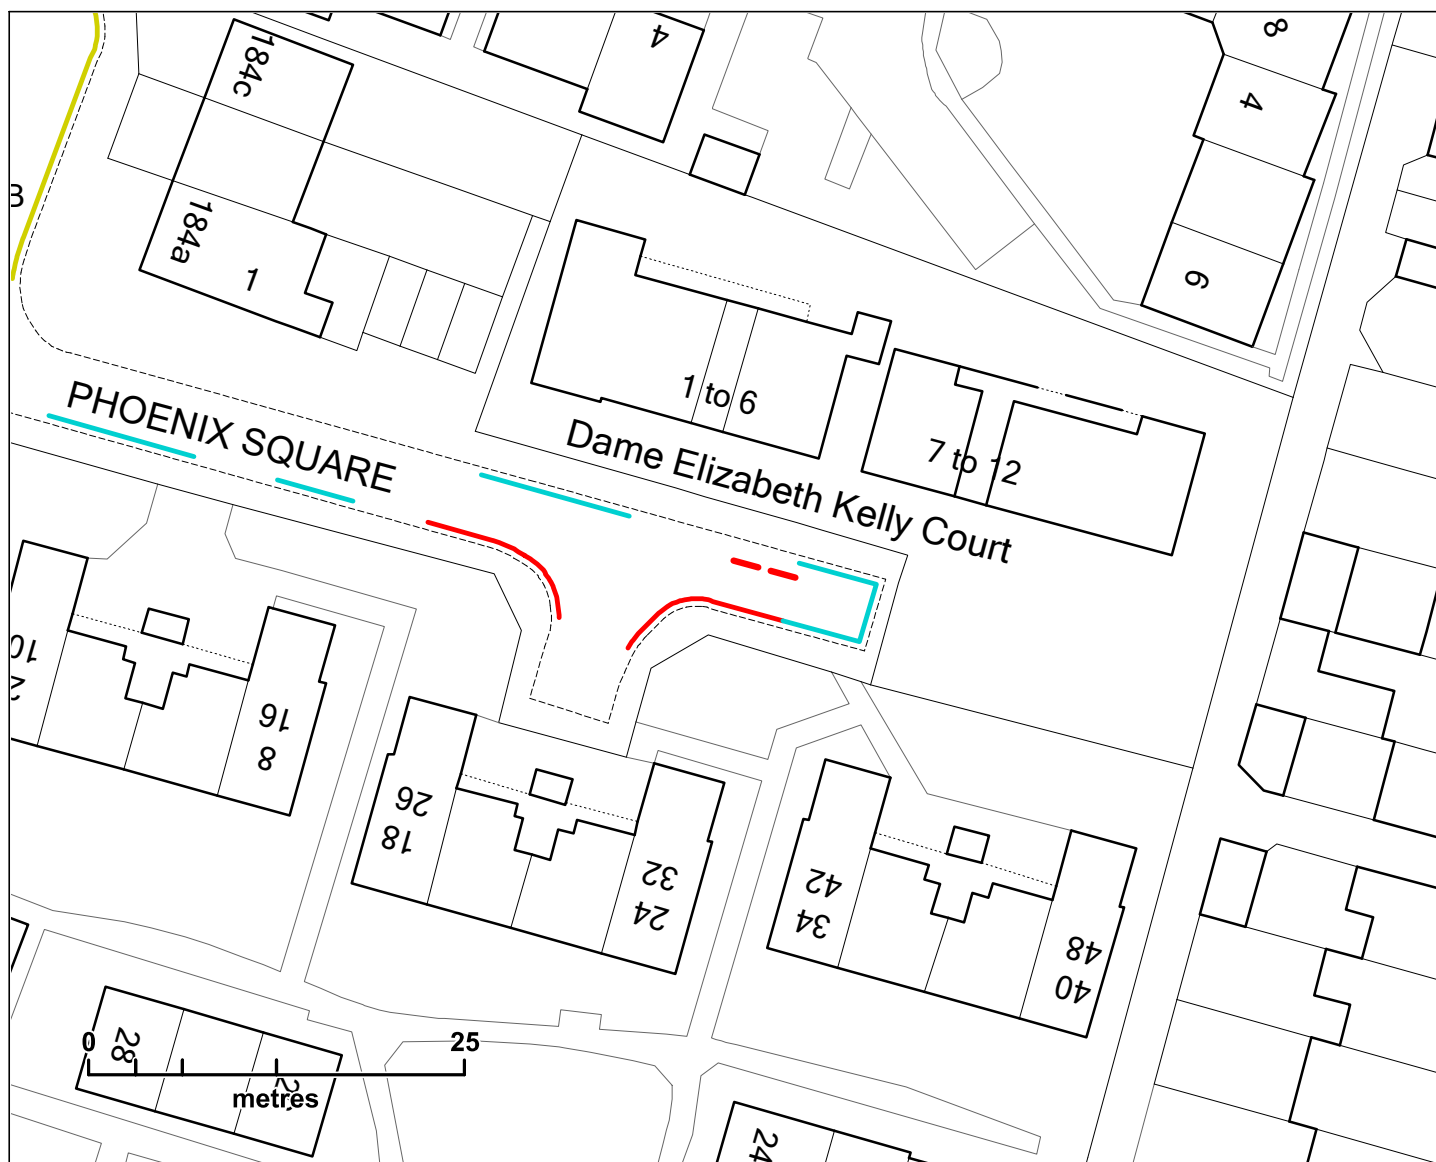

P041-25 PROPOSED WAITING RESTRICTIONS, VARIOUS ROADS

Phoenix Square

Proposed Restriction

--- No Waiting At Any Time

Existing Restrictions

— No Waiting At Any Time

— Disabled Persons' Parking Bays

— Waiting Limited To 1 hour Mon-Sat 8am-6pm




Portsmouth
CITY COUNCIL

Prepared for: [Transport Planning](#)

Prepared by: Highways Geographic Information Service

Drg No: PlanP041-25 01 of 18

Date: 26/01/2026

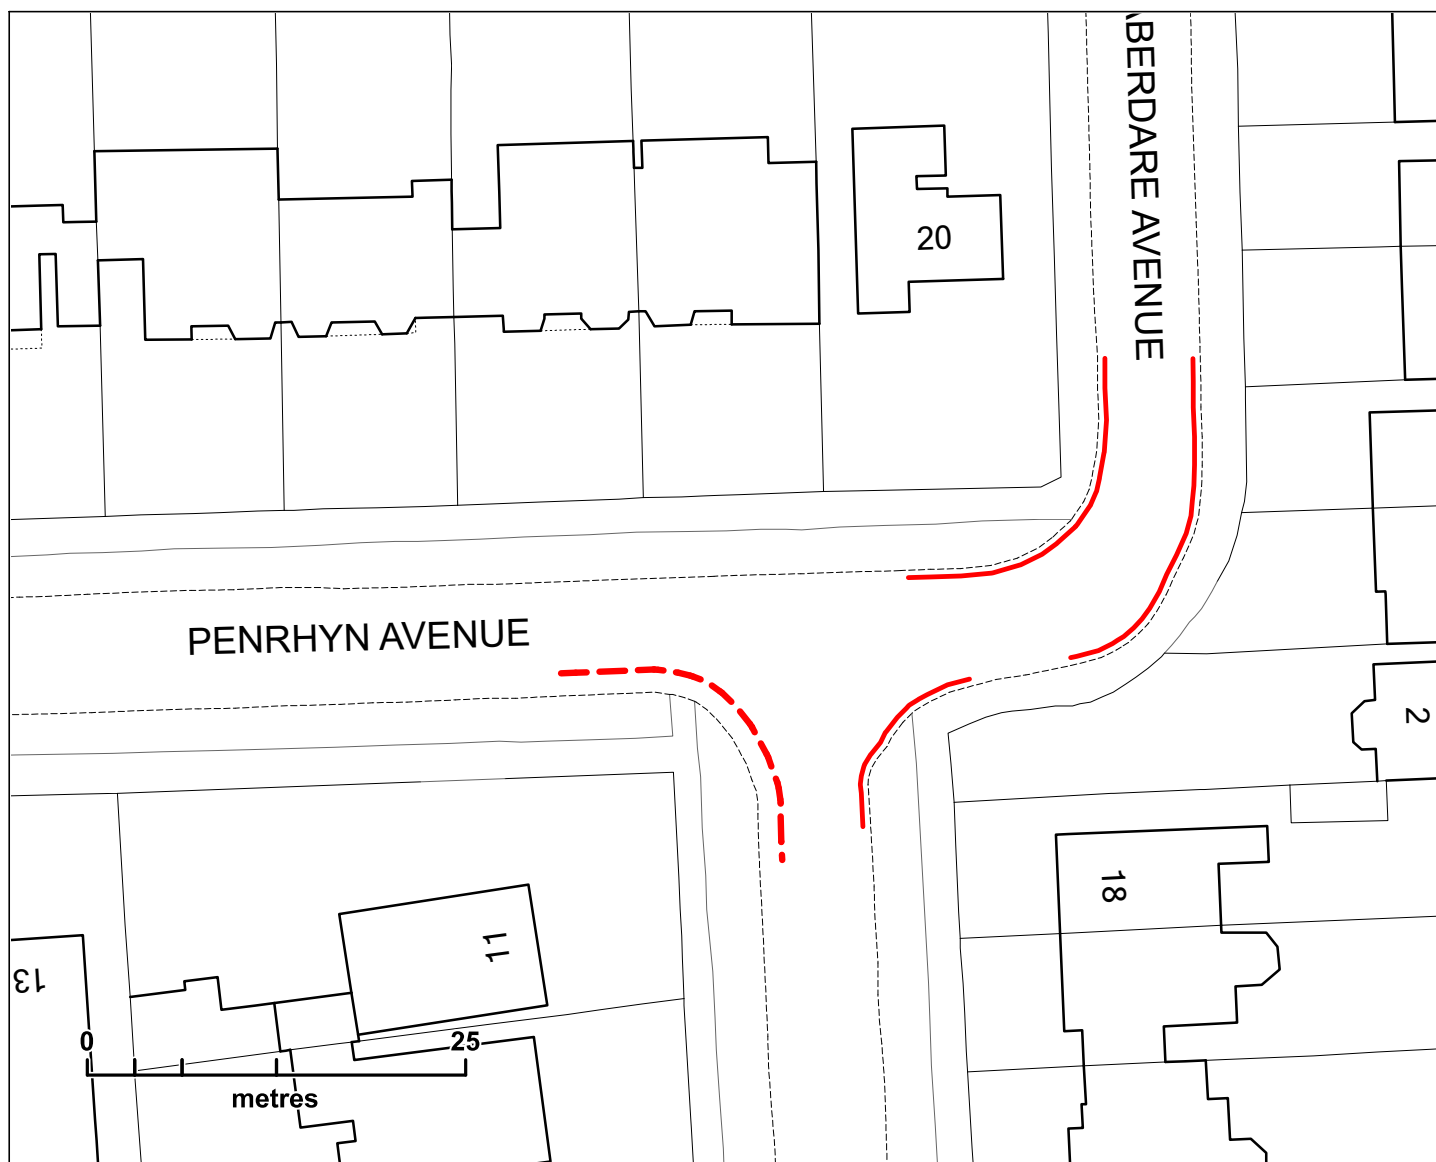

P041-25 PROPOSED WAITING RESTRICTIONS, VARIOUS ROADS

Penrhyn Avenue

Proposed Restriction

--- No Waiting At Any Time

Existing Restrictions

— No Waiting At Any Time




Portsmouth
CITY COUNCIL

Prepared for: [Transport Planning](#)

Prepared by: Highways Geographic Information Service

Drg No: PlanP041-25 17 of 18

Date: 26/01/2026

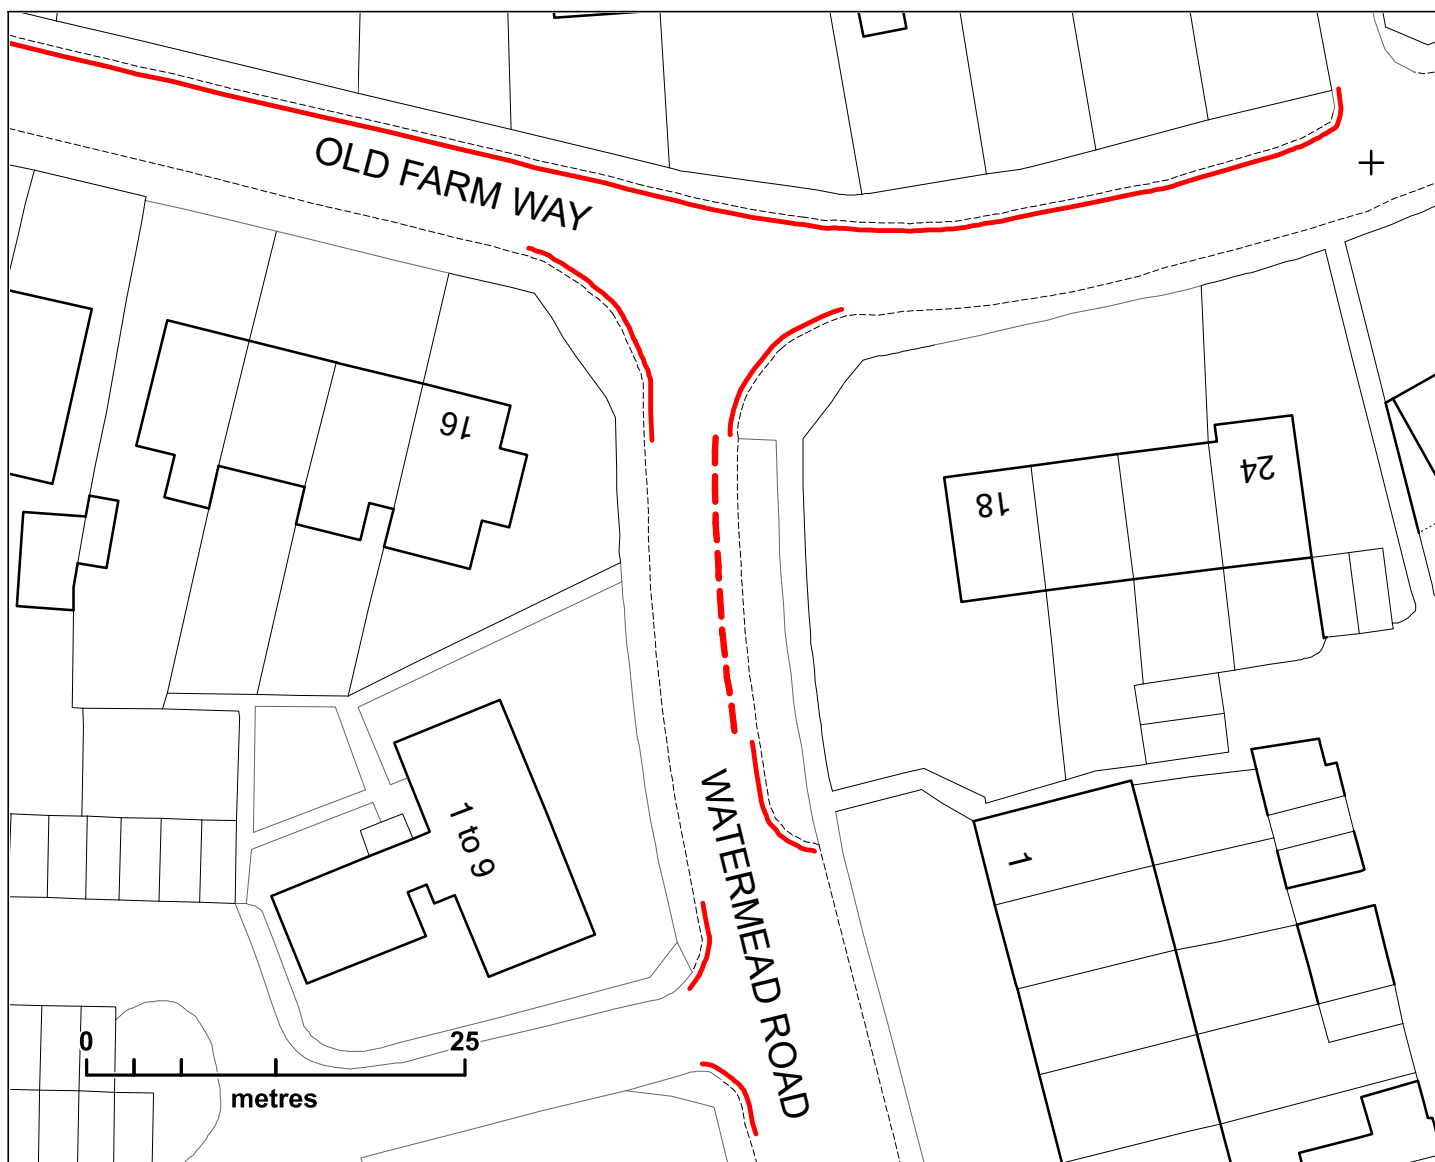

P041-25 PROPOSED WAITING RESTRICTIONS, VARIOUS ROADS

Watermead Road

Proposed Restriction

--- No Waiting At Any Time

Existing Restrictions

— No Waiting At Any Time




Portsmouth
CITY COUNCIL

Prepared for: [Transport Planning](#)

Prepared by: Highways Geographic Information Service

Drg No: PlanP041-25 15 of 18

Date: 26/01/2026

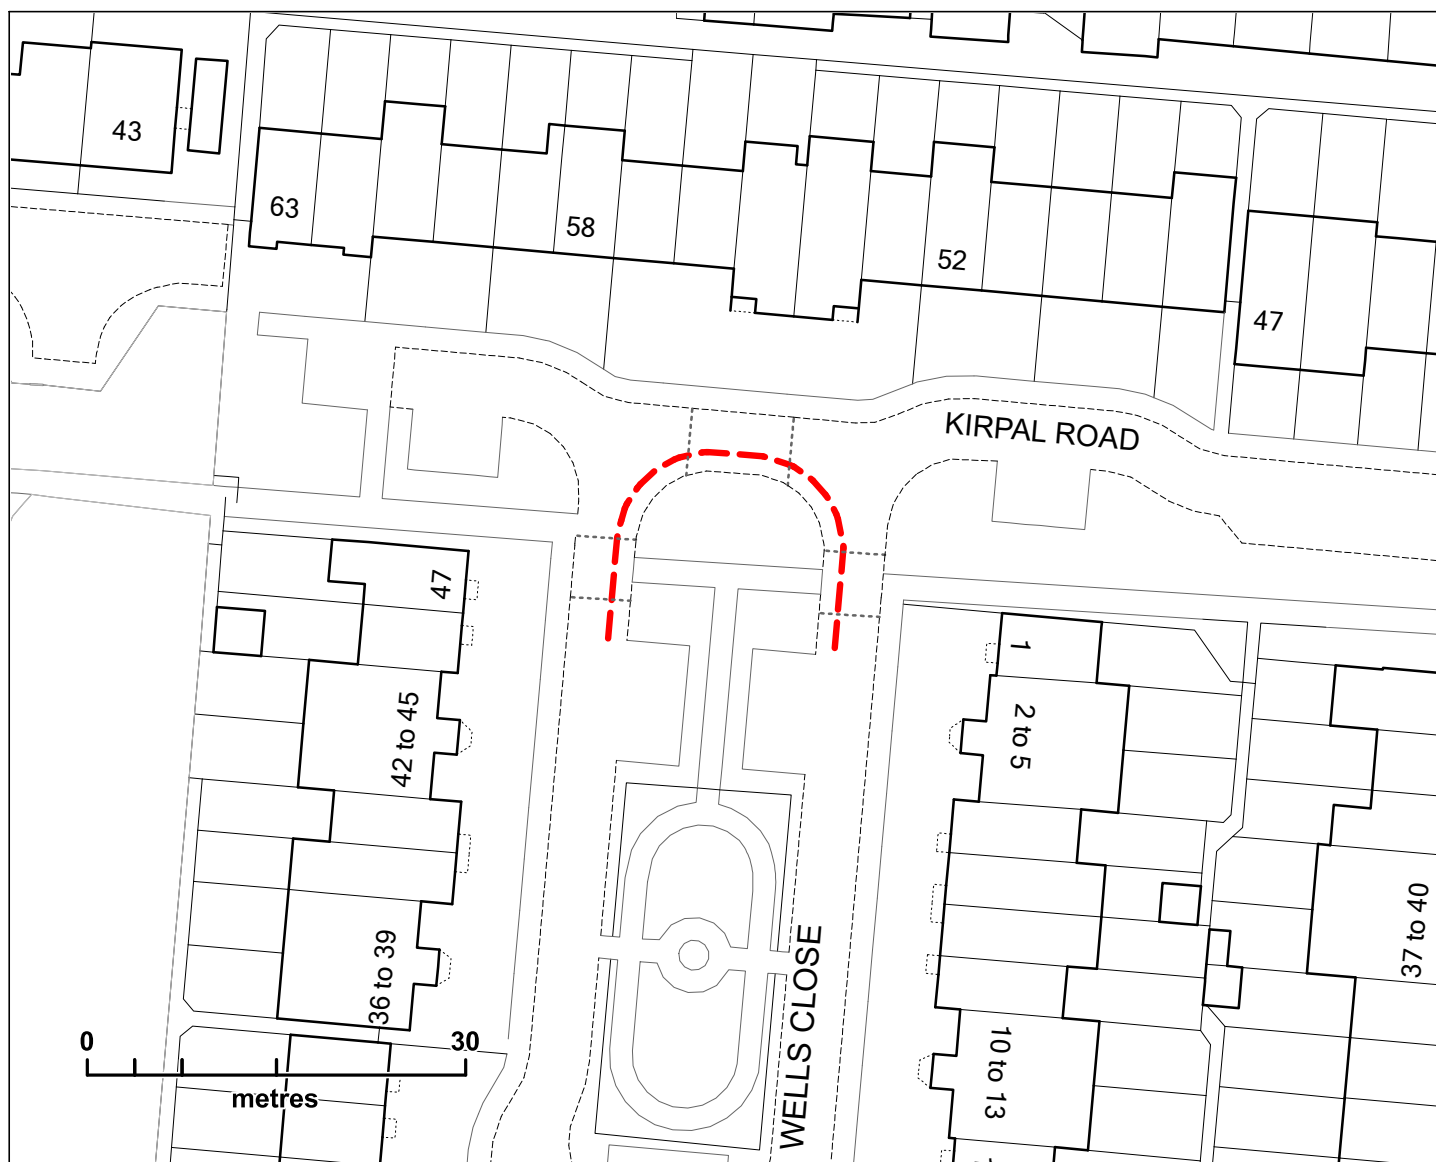

P041-25 PROPOSED WAITING RESTRICTIONS, VARIOUS ROADS

Kirpal Road and Wells Close

Proposed Restriction

--- No Waiting At Any Time

Existing Restrictions




Portsmouth
CITY COUNCIL

Prepared for: [Transport Planning](#)

Prepared by: Highways Geographic Information Service

Drg No: PlanP041-25 12 of 18

Date: 26/01/2026

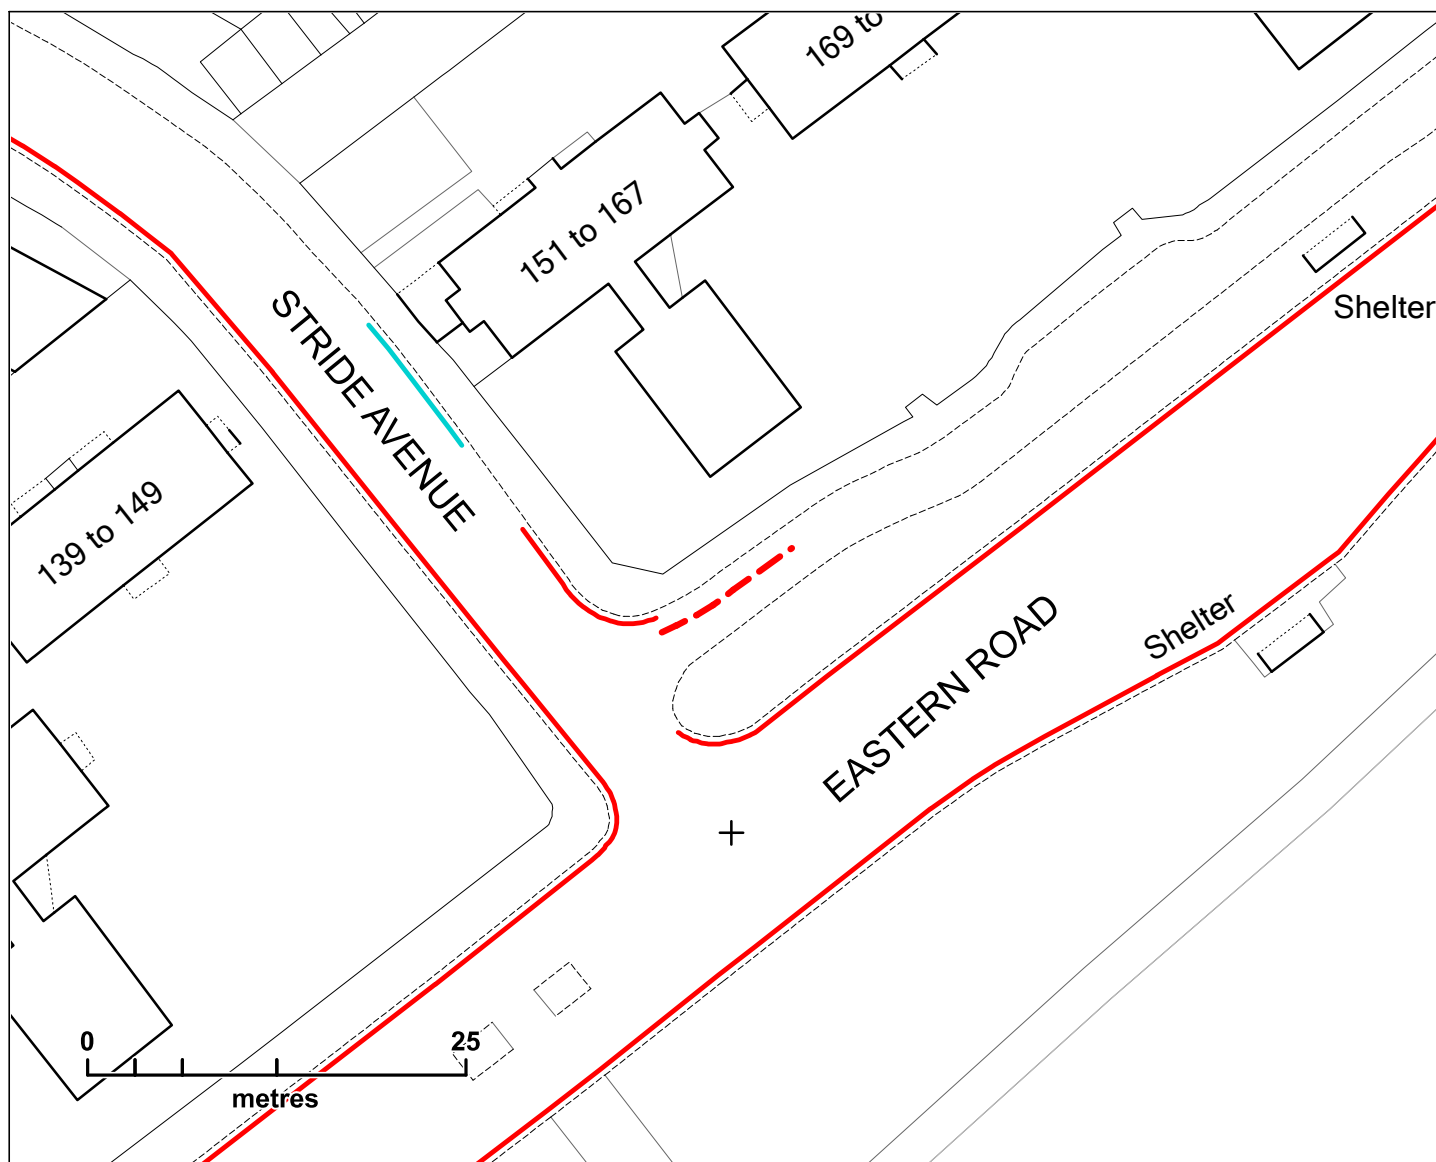

P041-25 PROPOSED WAITING RESTRICTIONS, VARIOUS ROADS

Eastern Road (service road)

Proposed Restriction

--- No Waiting At Any Time

Existing Restrictions

— No Waiting At Any Time

— Disabled Persons' Parking Bays




Portsmouth
CITY COUNCIL

Prepared for: [Transport Planning](#)

Prepared by: Highways Geographic Information Service

Drg No: PlanP041-25 10 of 18

Date: 26/01/2026

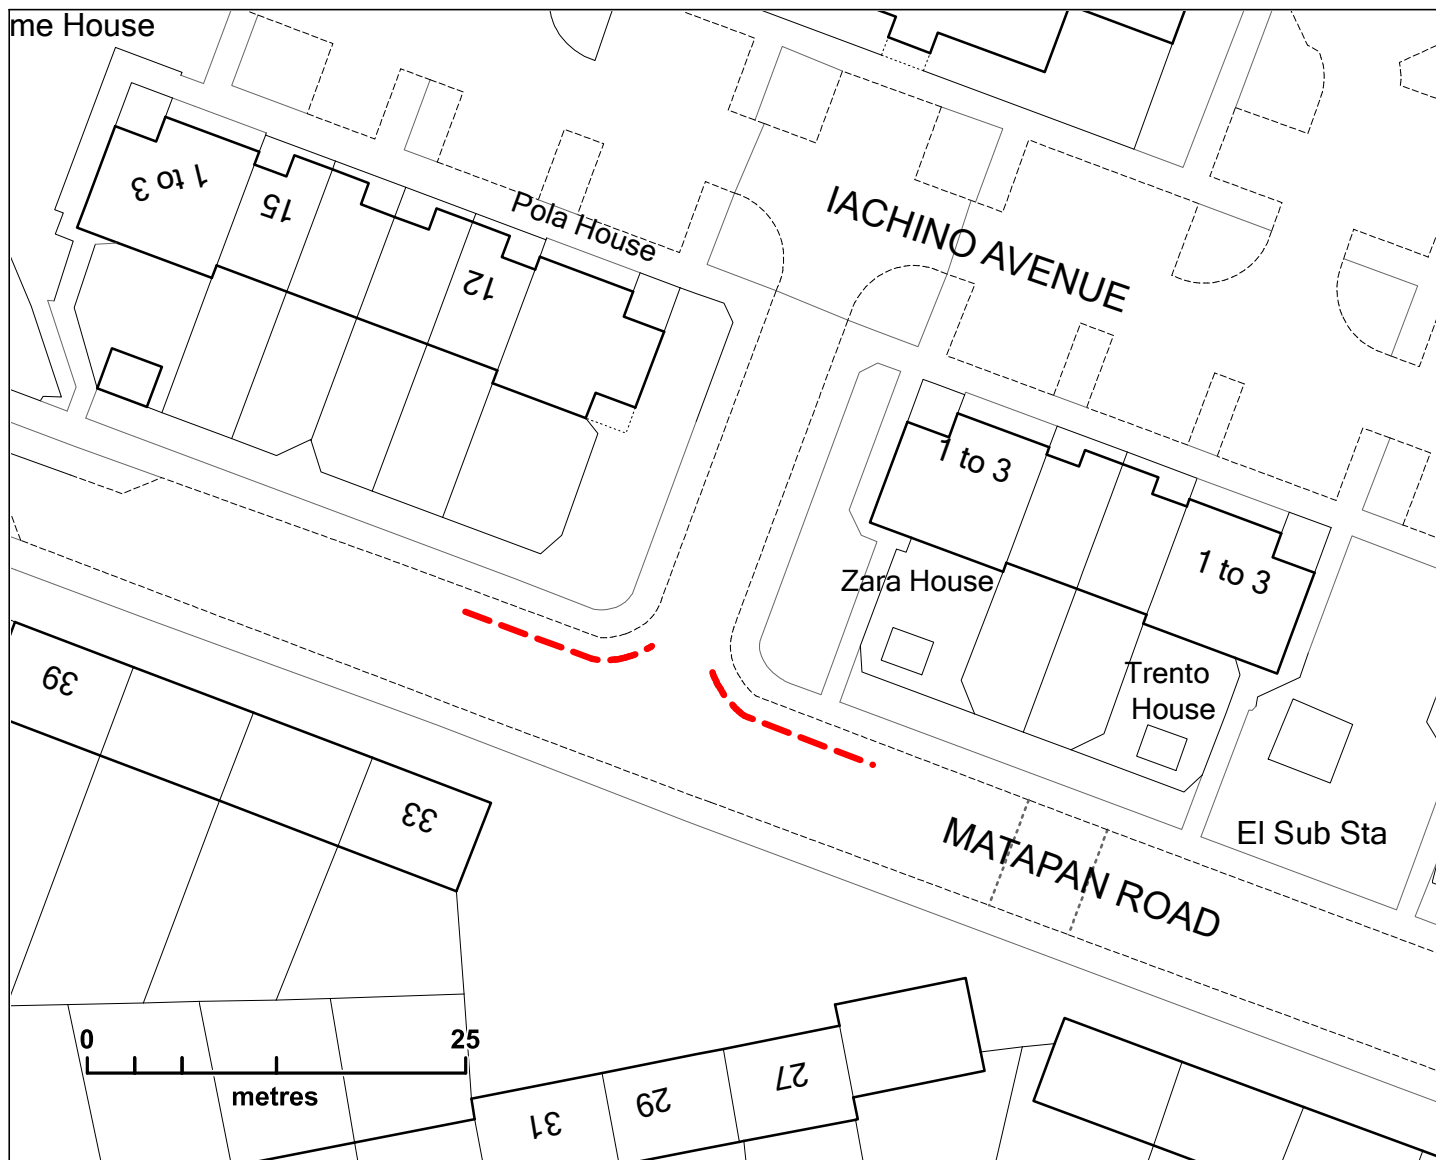

P041-25 PROPOSED WAITING RESTRICTIONS, VARIOUS ROADS

Matapan Road

Proposed Restriction

--- No Waiting At Any Time

Existing Restrictions



Portsmouth
CITY COUNCIL

Prepared for: [Transport Planning](#)

Prepared by: Highways Geographic Information Service

Drg No: PlanP041-25 09 of 18

Date: 26/01/2026



P041-25 PROPOSED WAITING RESTRICTIONS, VARIOUS ROADS

Brecon Avenue and Carmarthen Avenue

Proposed Restriction

--- No Waiting At Any Time

Existing Restrictions



Portsmouth
CITY COUNCIL

Prepared for: [Transport Planning](#)

Prepared by: Highways Geographic Information Service

Drg No: PlanP041-25 08 of 18

Date: 26/01/2026



P041-25 PROPOSED WAITING RESTRICTIONS, VARIOUS ROADS

Merthyr Avenue and Aberdare Avenue

Proposed Restriction

--- No Waiting At Any Time

Existing Restrictions




Portsmouth
CITY COUNCIL

Prepared for: [Transport Planning](#)

Prepared by: Highways Geographic Information Service

Drg No: PlanP041-25 07 of 18

Date: 26/01/2026

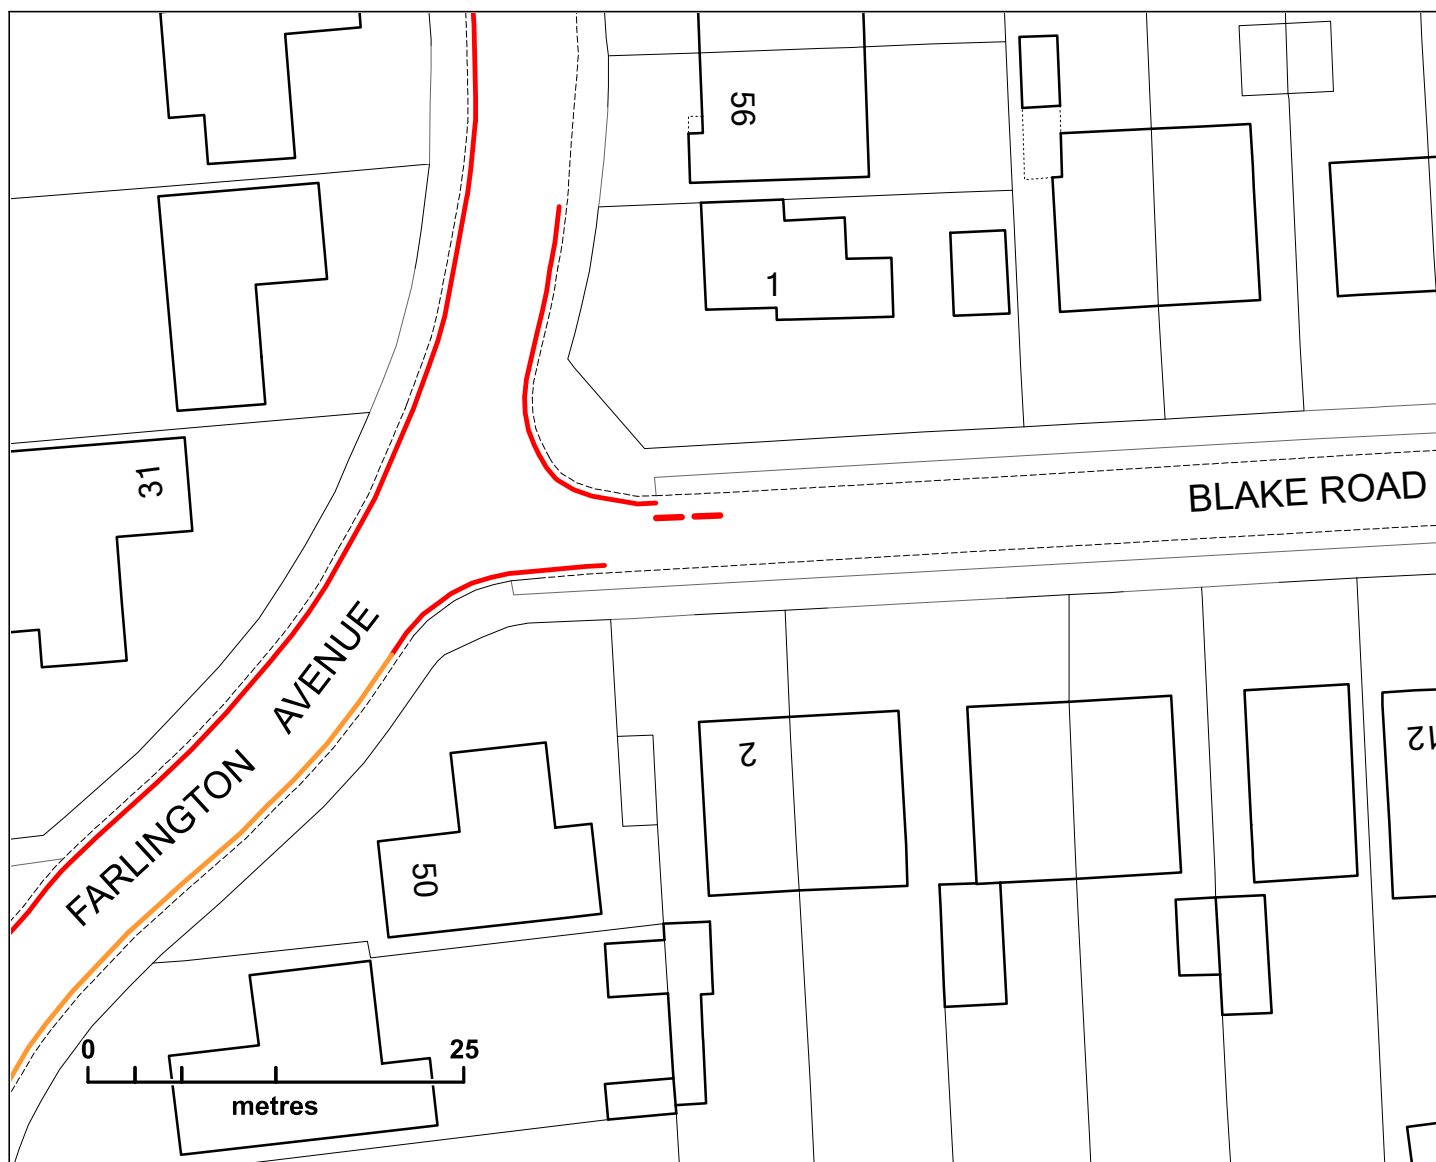

P041-25 PROPOSED WAITING RESTRICTIONS, VARIOUS ROADS

Blake Road

Proposed Restriction

--- No Waiting At Any Time

Existing Restrictions

— No Waiting At Any Time

— No Waiting Monday - Friday 8am-5pm




Portsmouth
CITY COUNCIL

Prepared for: [Transport Planning](#)

Prepared by: Highways Geographic Information Service

Drg No: PlanP041-25 05 of 18

Date: 26/01/2026

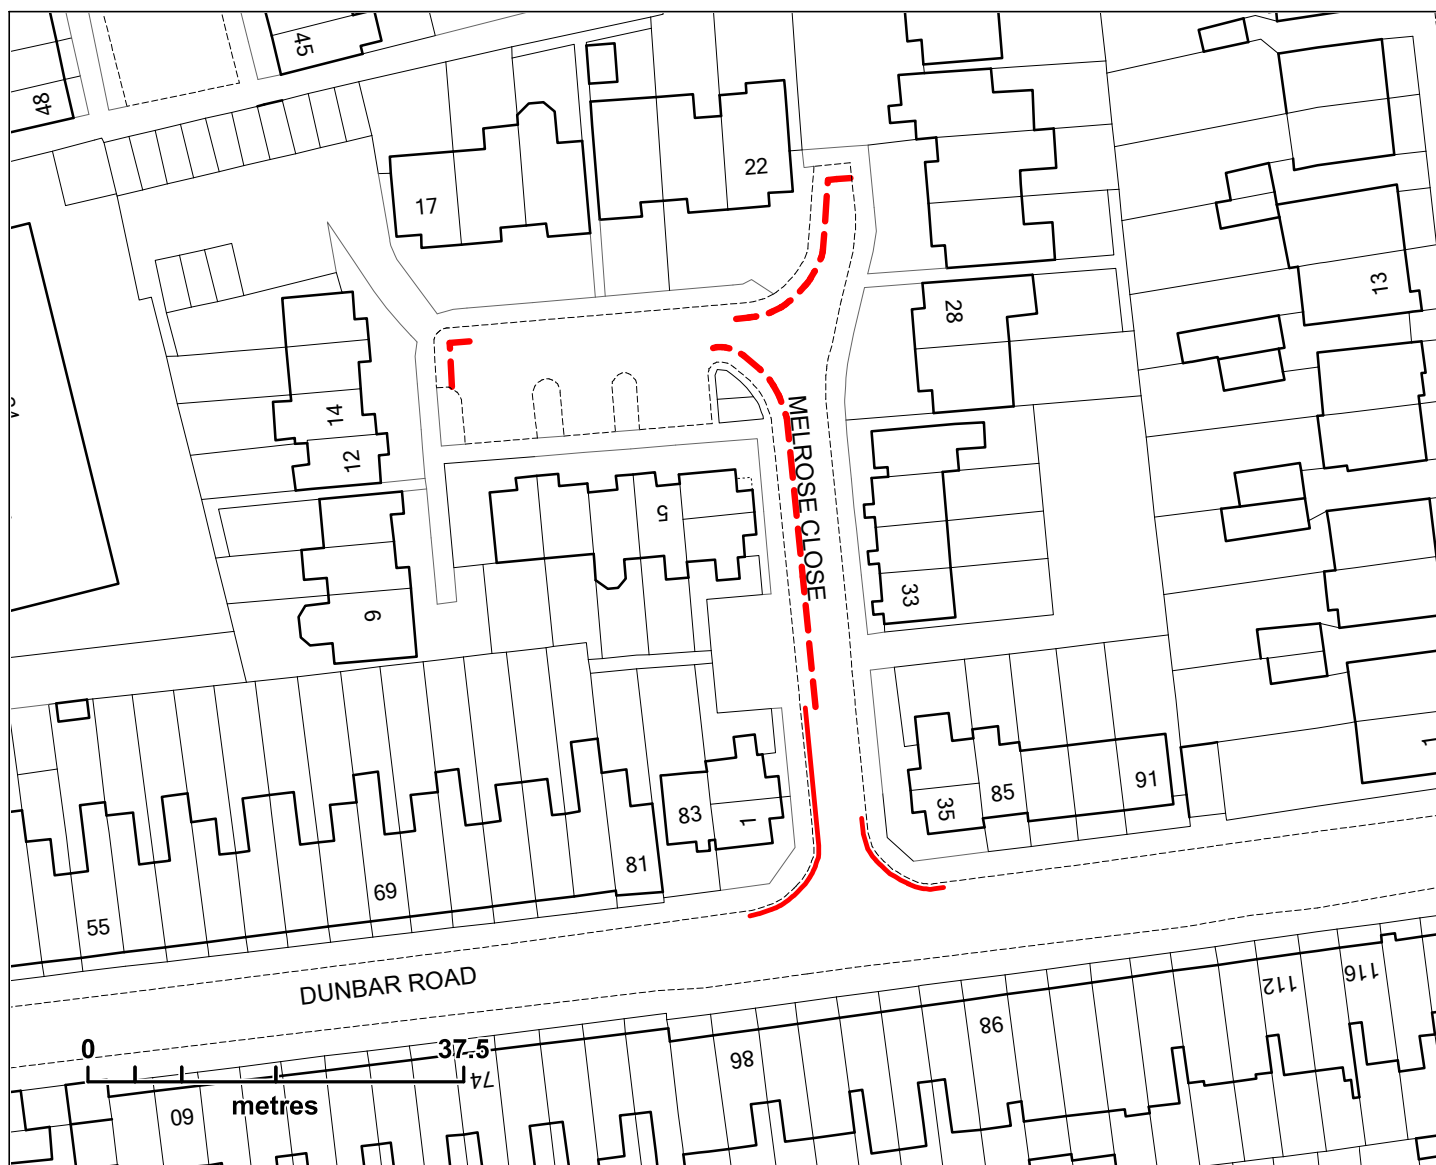

P041-25 PROPOSED WAITING RESTRICTIONS, VARIOUS ROADS

Melrose Close

Proposed Restriction

--- No Waiting At Any Time

Existing Restrictions

— No Waiting At Any Time




Portsmouth
CITY COUNCIL

Prepared for: [Transport Planning](#)

Prepared by: Highways Geographic Information Service

Drg No: PlanP041-25 04 of 18

Date: 26/01/2026

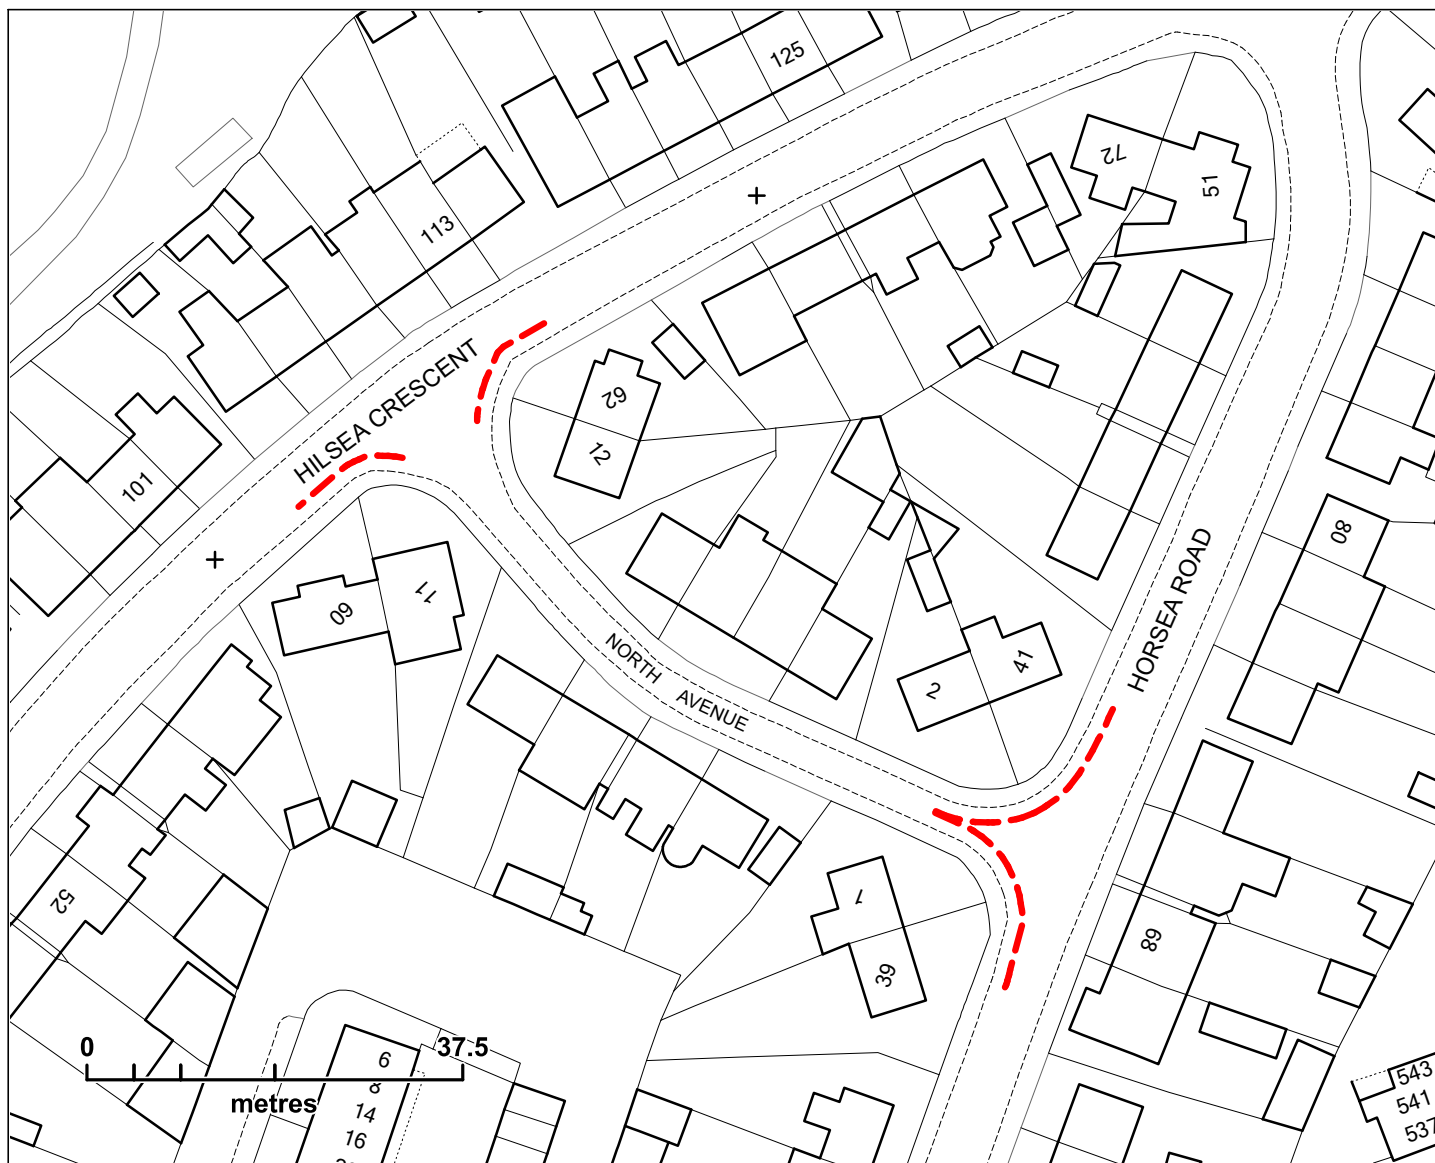

P041-25 PROPOSED WAITING RESTRICTIONS, VARIOUS ROADS

Hilsea Crescent , North Avenue, and Horsea Road

Proposed Restriction

--- No Waiting At Any Time

Existing Restrictions




Portsmouth
CITY COUNCIL

Prepared for: [Transport Planning](#)

Prepared by: Highways Geographic Information Service

Drg No: PlanP041-25 03 of 18

Date: 26/01/2026

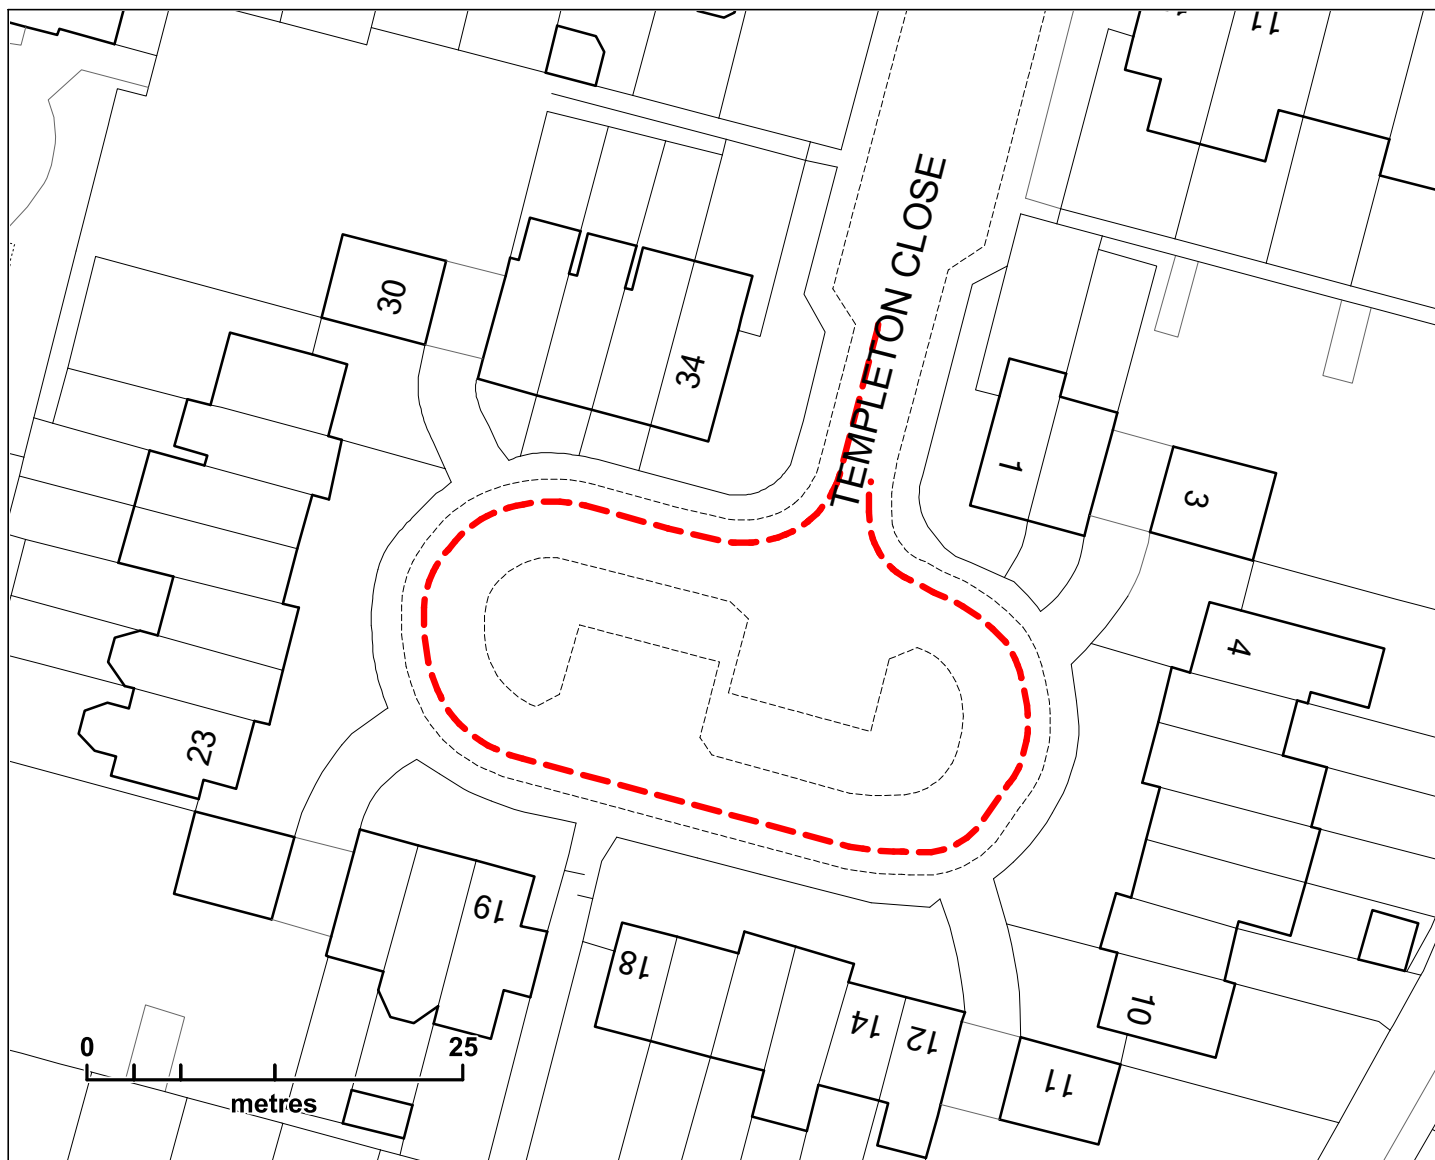

P041-25 PROPOSED WAITING RESTRICTIONS, VARIOUS ROADS

Templeton Close

Proposed Restriction

--- No Waiting At Any Time

Existing Restrictions




Portsmouth
CITY COUNCIL

Prepared for: [Transport Planning](#)

Prepared by: Highways Geographic Information Service

Drg No: PlanP041-25 02 of 18

Date: 26/01/2026

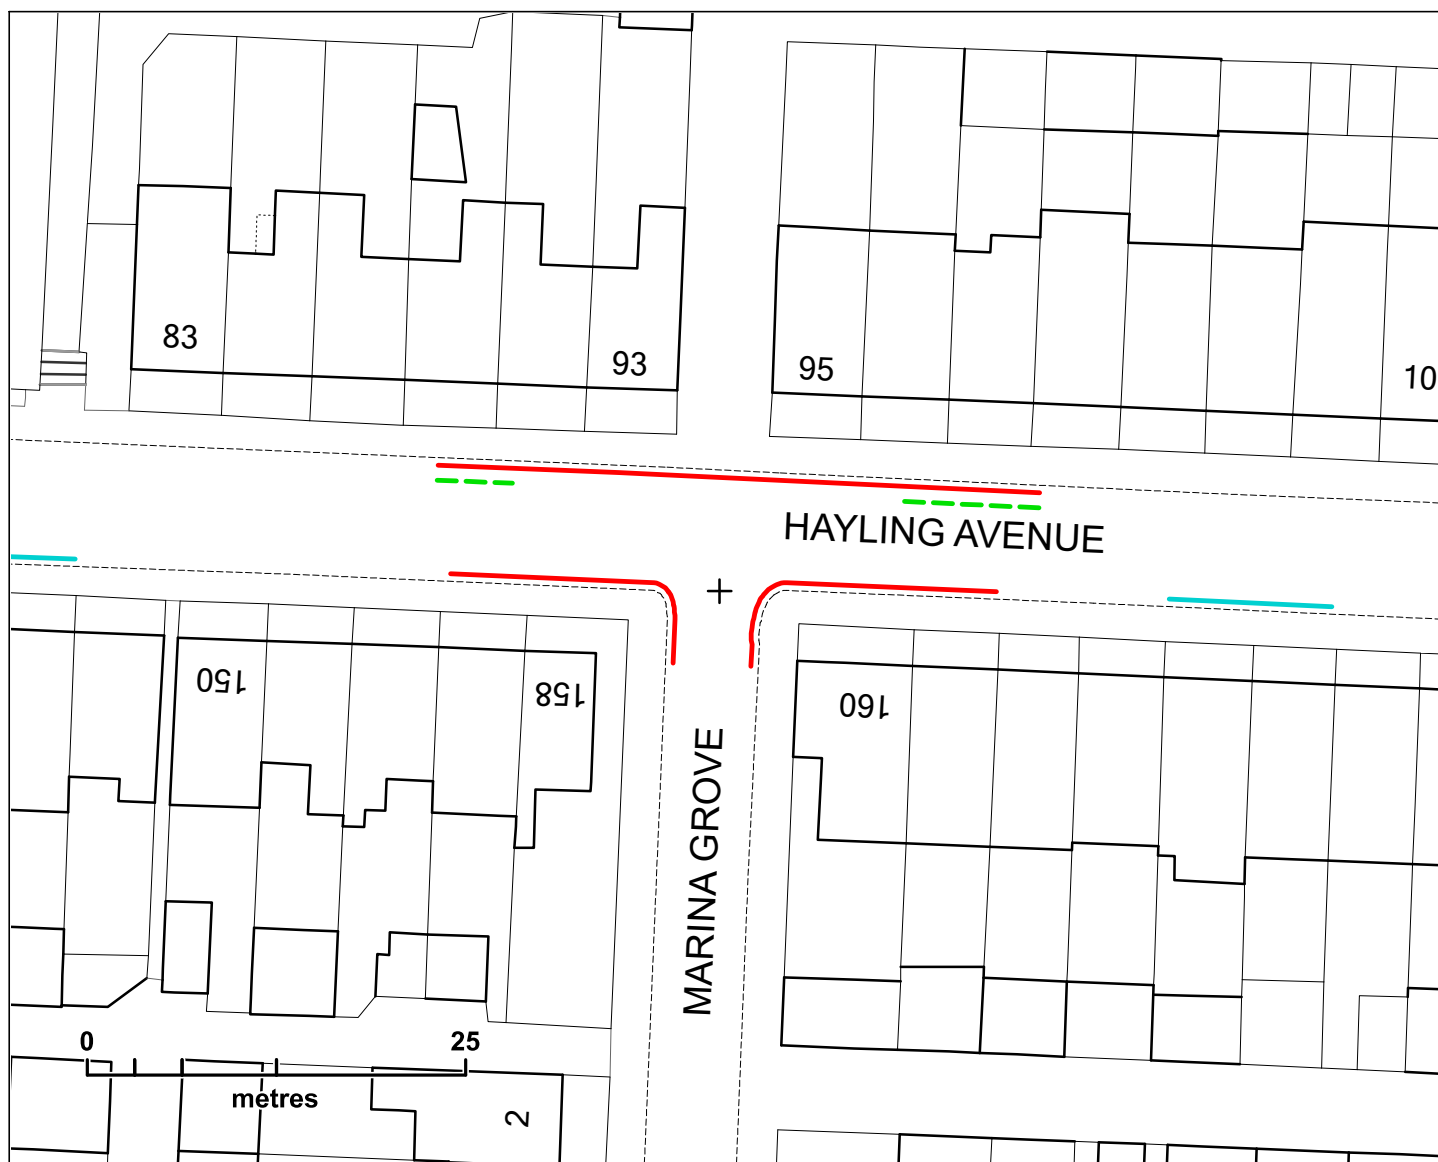

P041-25 PROPOSED WAITING RESTRICTIONS, VARIOUS ROADS

Hayling Avenue

Proposed Restriction

--- Removal Of No Waiting At Any Time

Existing Restrictions

— No Waiting At Any Time

— Disabled Persons' Parking Bays



Portsmouth
CITY COUNCIL

Prepared for: **Transport Planning**

Prepared by: **Highways Geographic Information Service**

Drg No: **PlanP041-25 18 of 18**

Date: **26/01/2026**