


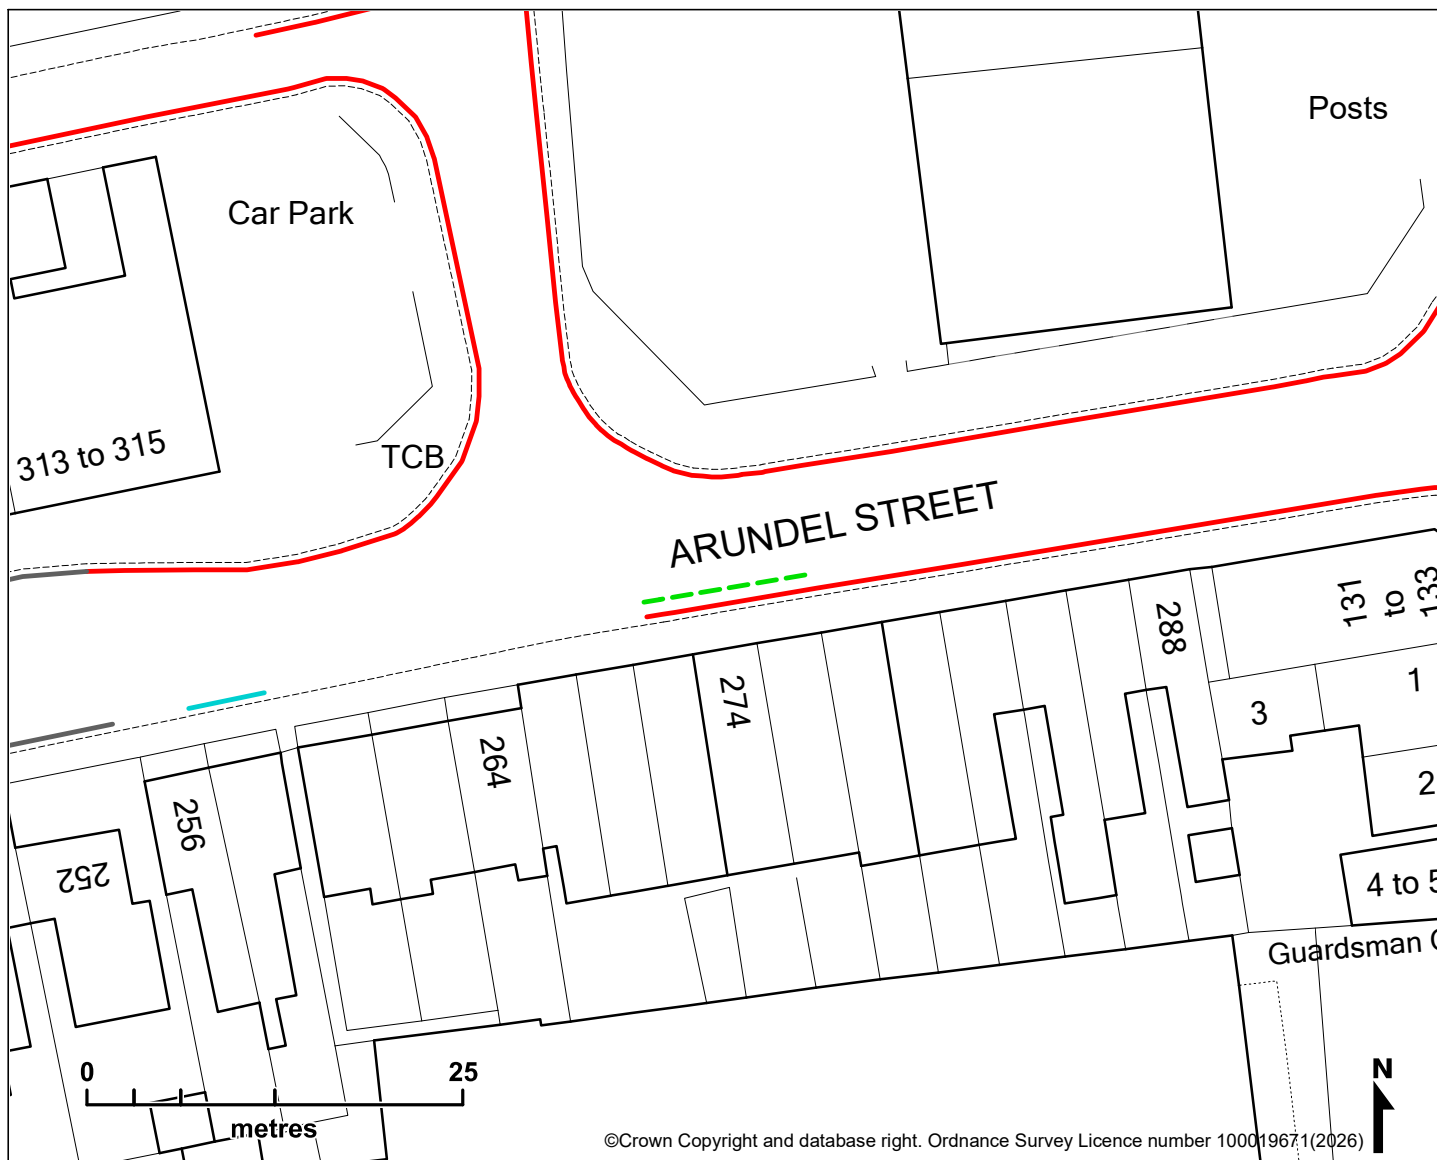

P0005-26 PROPOSED AMENDMENTS TO PARKING RESTRICTIONS

Arundel Street

Proposed Restrictions

--- Removal Of No Waiting At Any Time

Existing Restrictions

— No Waiting At Any Time

— Disabled Persons' Parking Bays

— Bus Stop Clearway



Portsmouth
CITY COUNCIL

Prepared for: **Transport Planning**

Prepared by: **Highways Geographic Information Service**

Drg No: **PlanP005-26 01 of 01**

Date: **16/02/2026**