



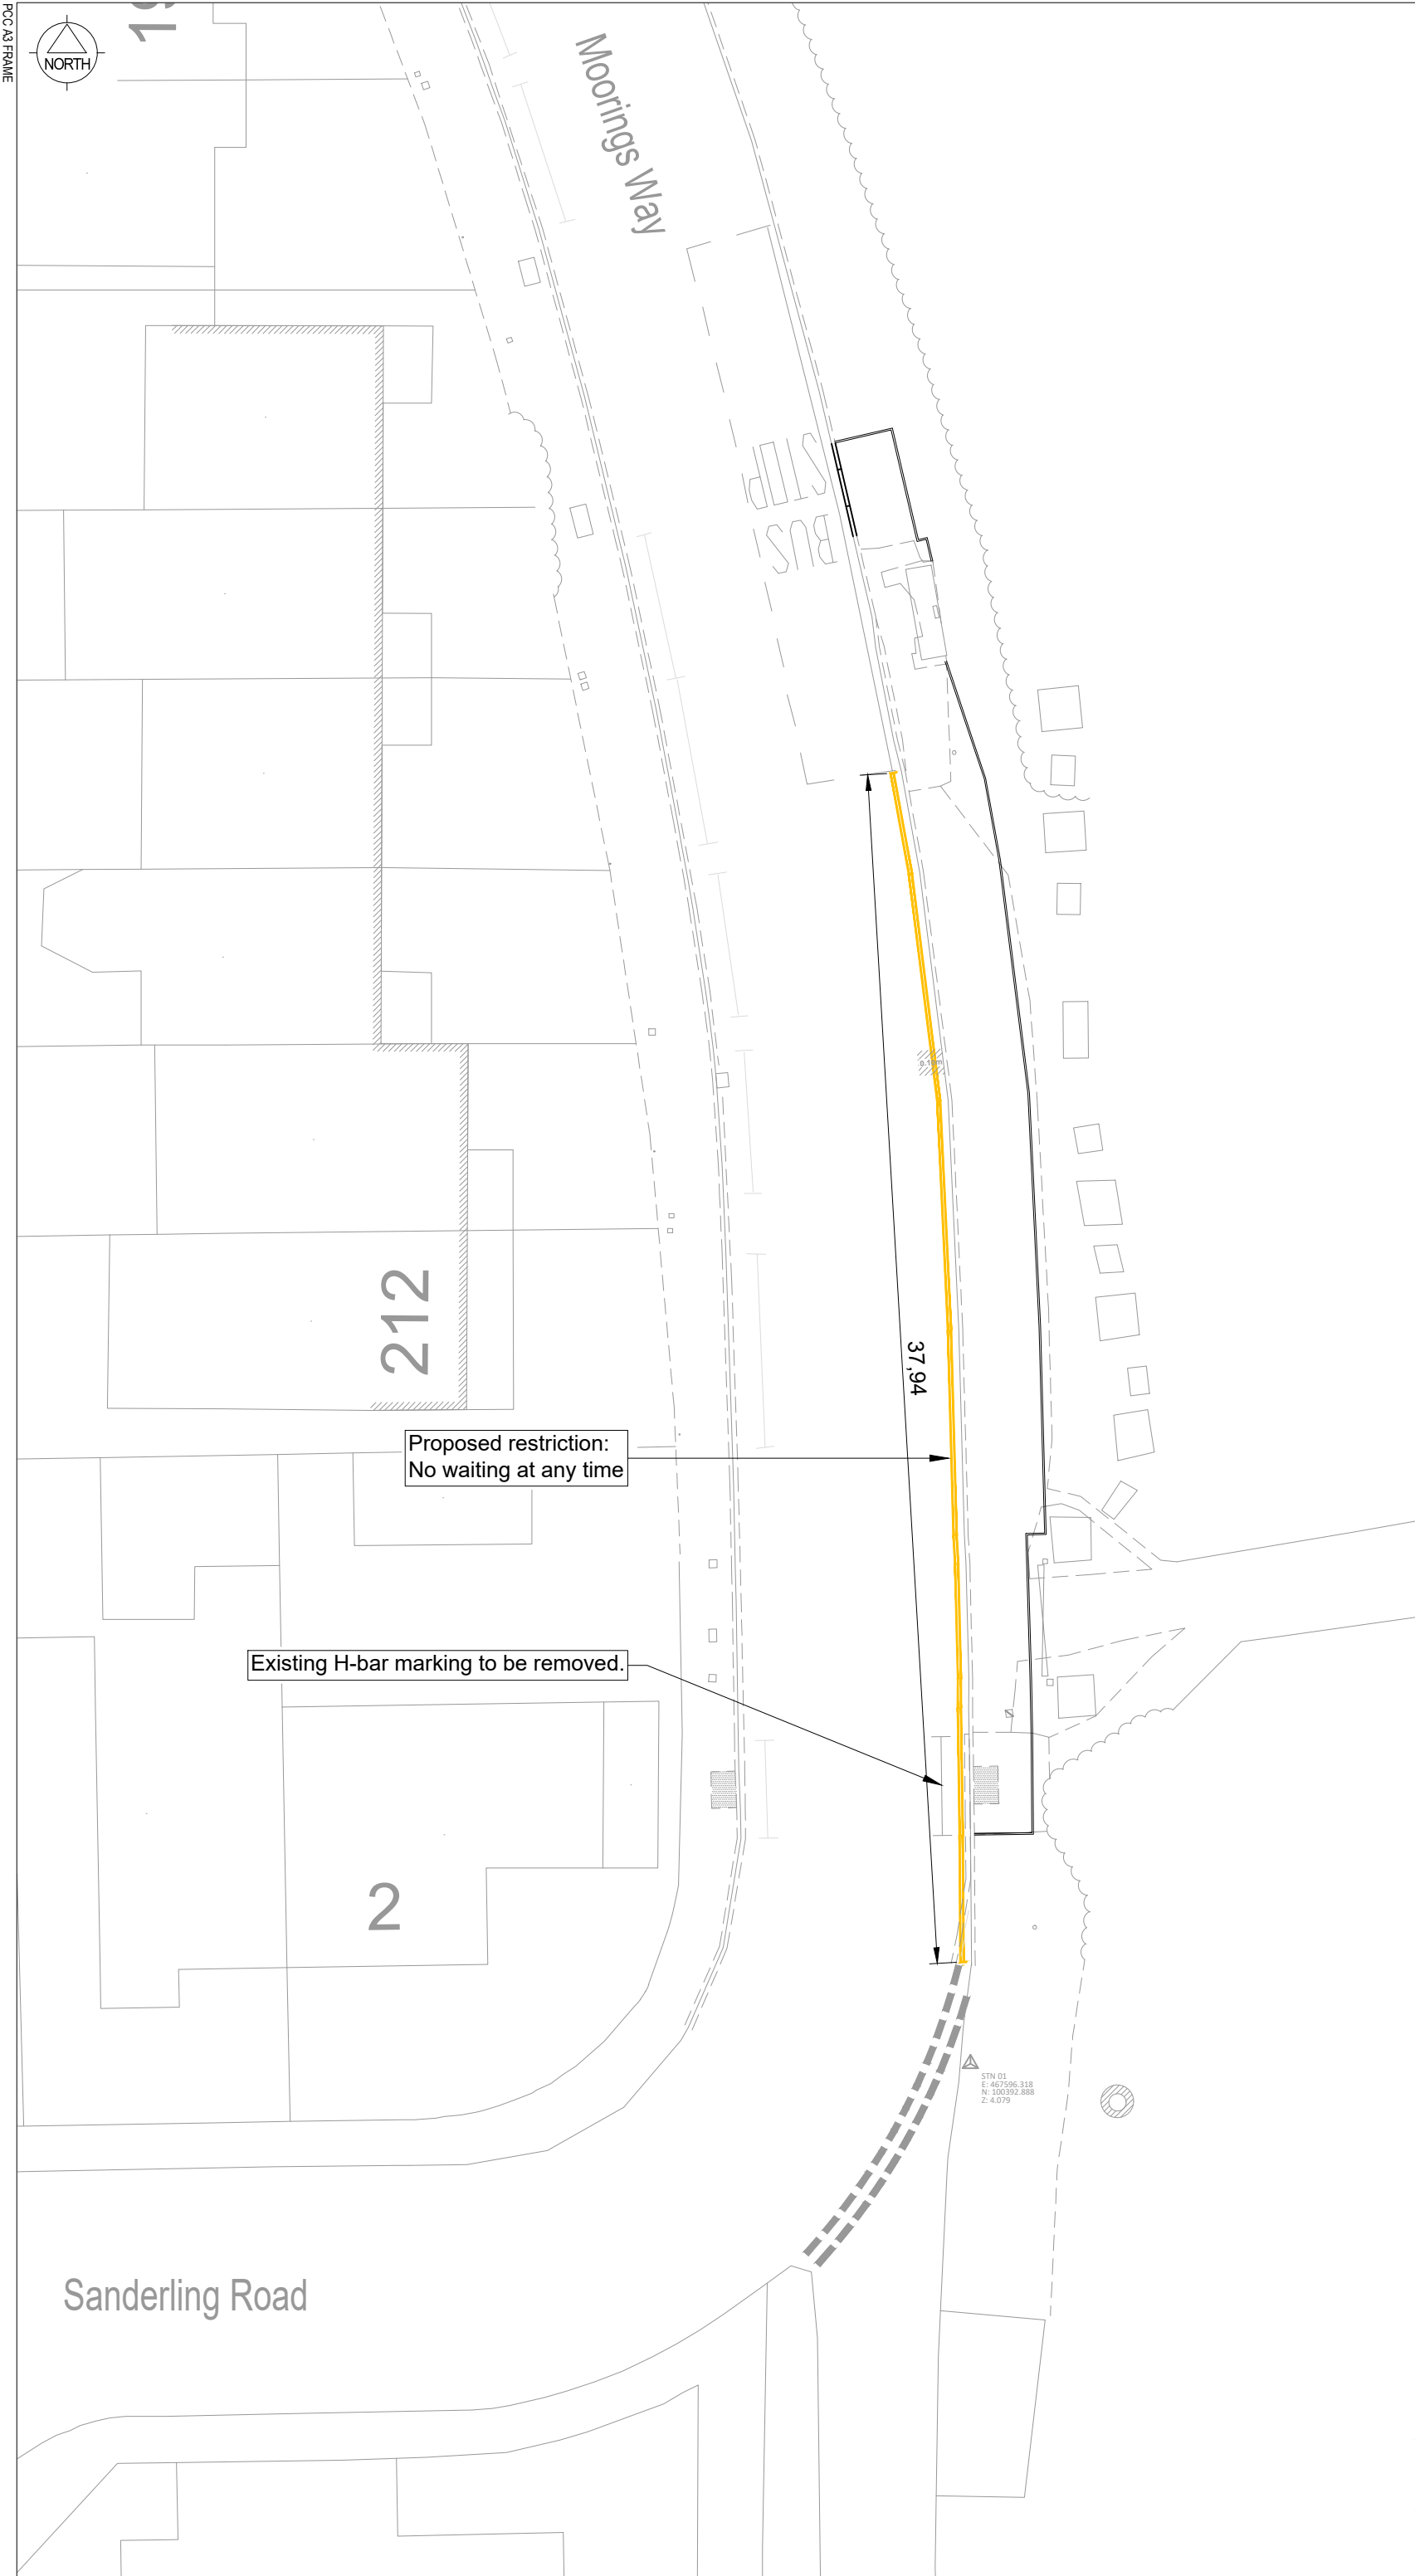

Location Plan:

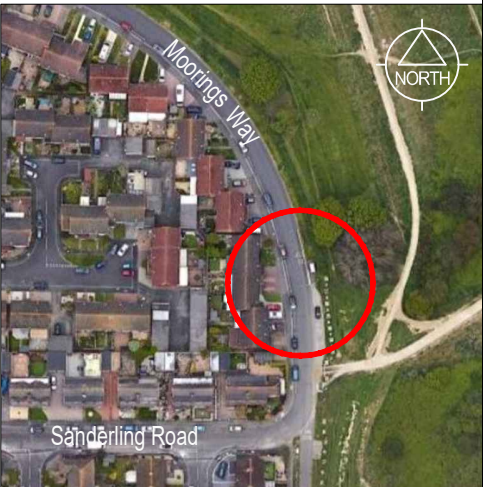

General Notes:

1. All dimensions in metres, unless otherwise stated. Dimensions to be checked prior to commencement of any work by Engineer on Site. Notify Engineer of any discrepancies before ordering materials or starting excavation.
2. All traffic signs and road markings are to be in accordance with the Traffic Signs Regulations and General Directions, 2016.
3. Ordnance Survey Copyright - Based or reproduced from the 2008 Ordnance Survey 1/1000 base with the permission of HMSO crown copyright reserved. License No. LA-100019671.
4. Do not scale from this drawing. Drawing to be printed in colour only.

Please refer to the latest revision of the drawing shown on the Drawing Issue Sheet.

Legend:

Proposed road marking, Diag 1018.1

FOR INFORMATION

A		05.01.26	First issue for information.		CM	FL		
Rev	Date	Revision Details			Checked	Approved		
Project								
Bus Stop Improvement Project								
Drawing Title								
Proposed Waiting Restrictions 07 - Sanderling Road								
 Portsmouth CITY COUNCIL								
Directorate of Economy, Planning and Transport Assistant Director (Infrastructure) Martin Lavers BSc CEng MICE								
Date	January 2026		Design/Survey by JG		Drawn by JG			
Scale	1:200 @ A3		Checked by CM		Approved by FL			
Drawing No					Revision No.			
CRXLS008-PCC-B1-SAR-DR-00301					A			
FEASIBILITY		DRAFT		CONSTRUCTION				
INFORMATION *		TENDER		AS BUILT				