
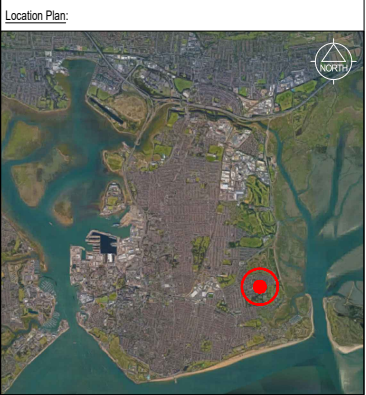
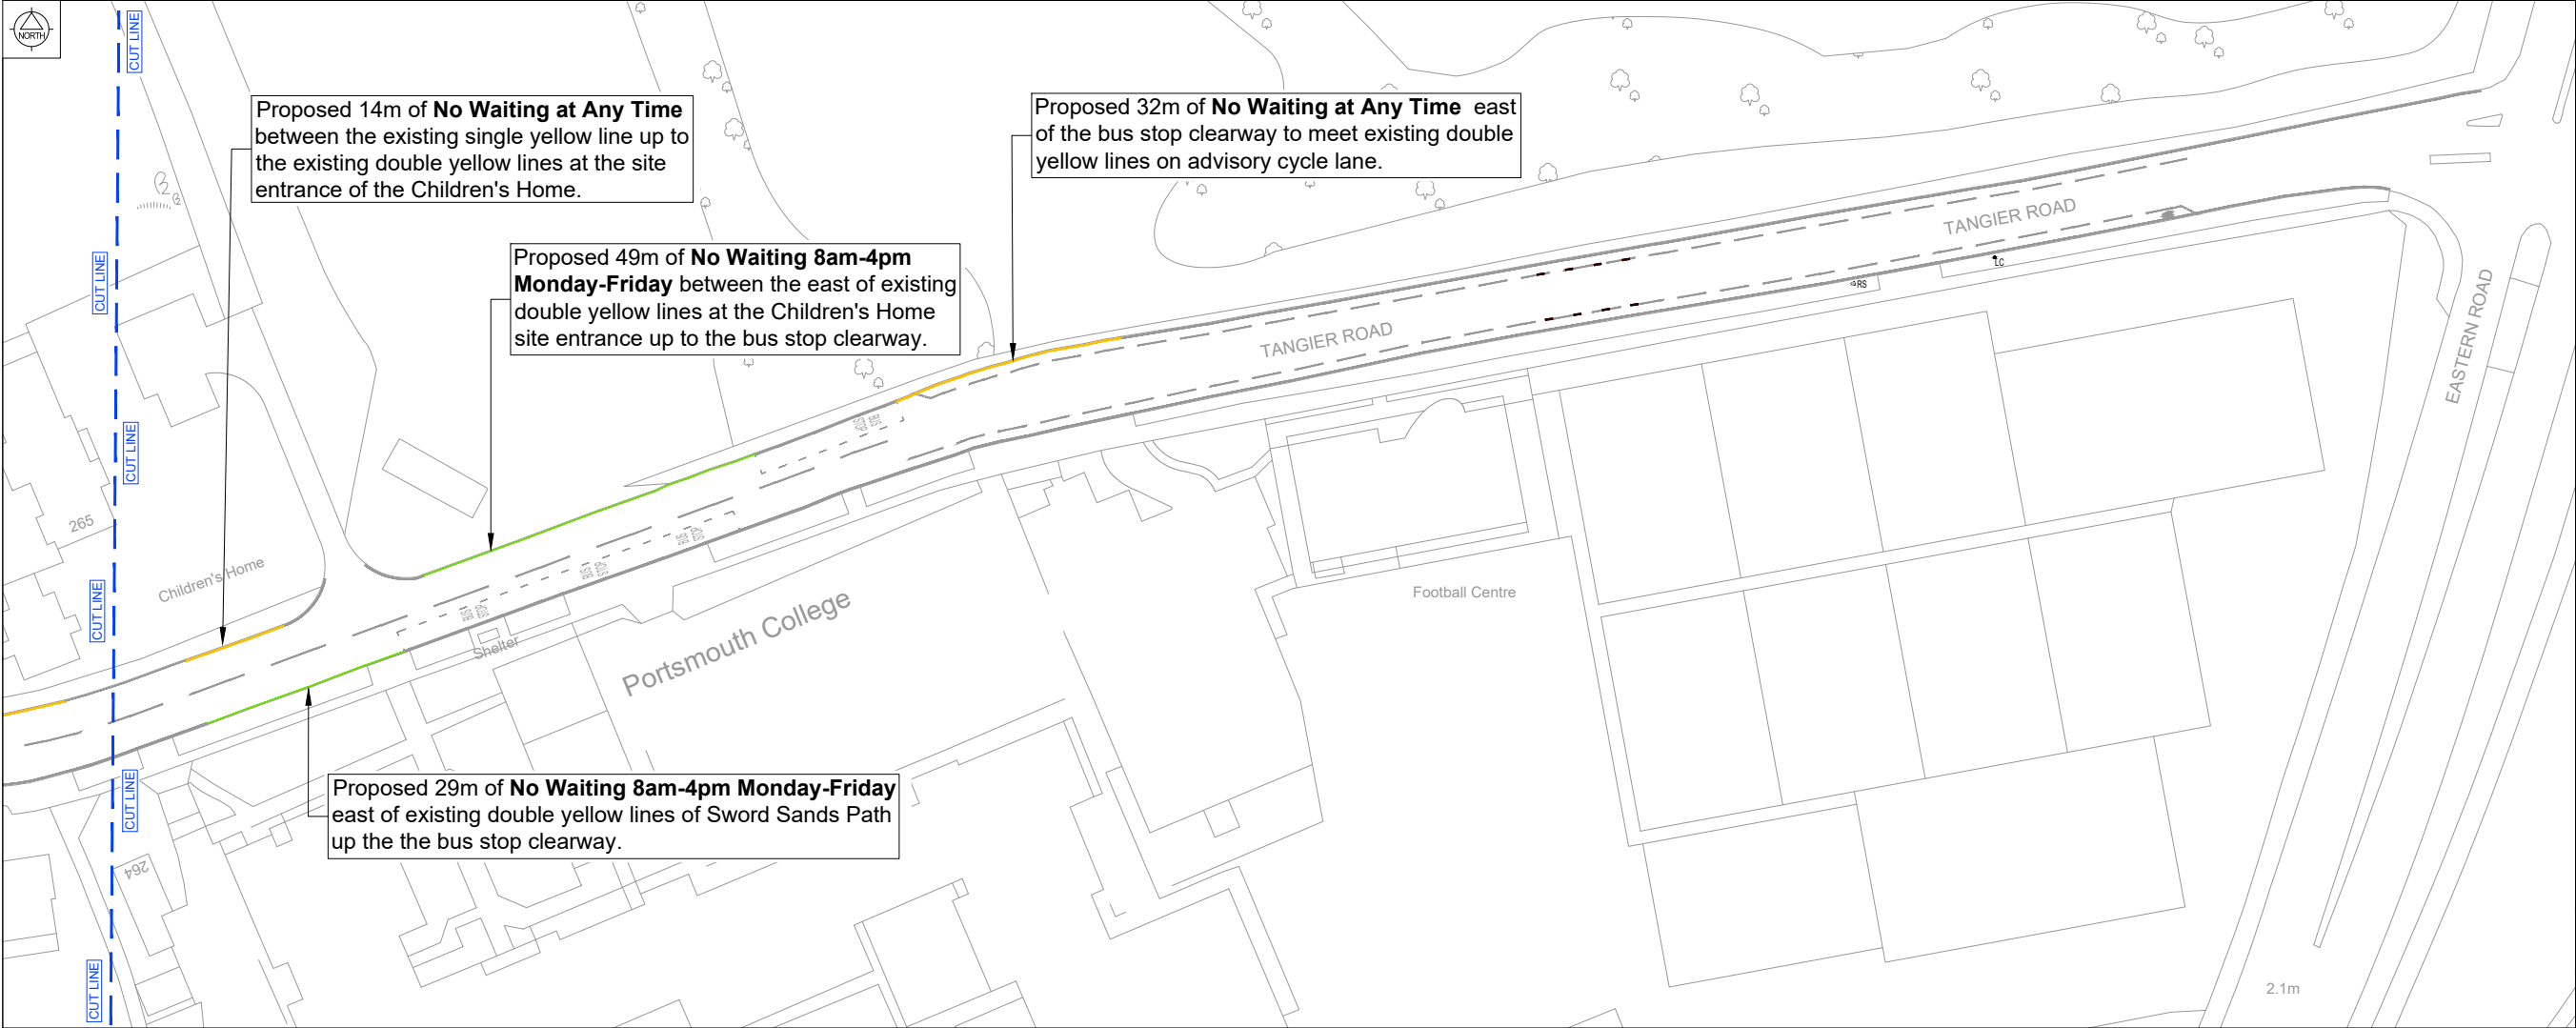


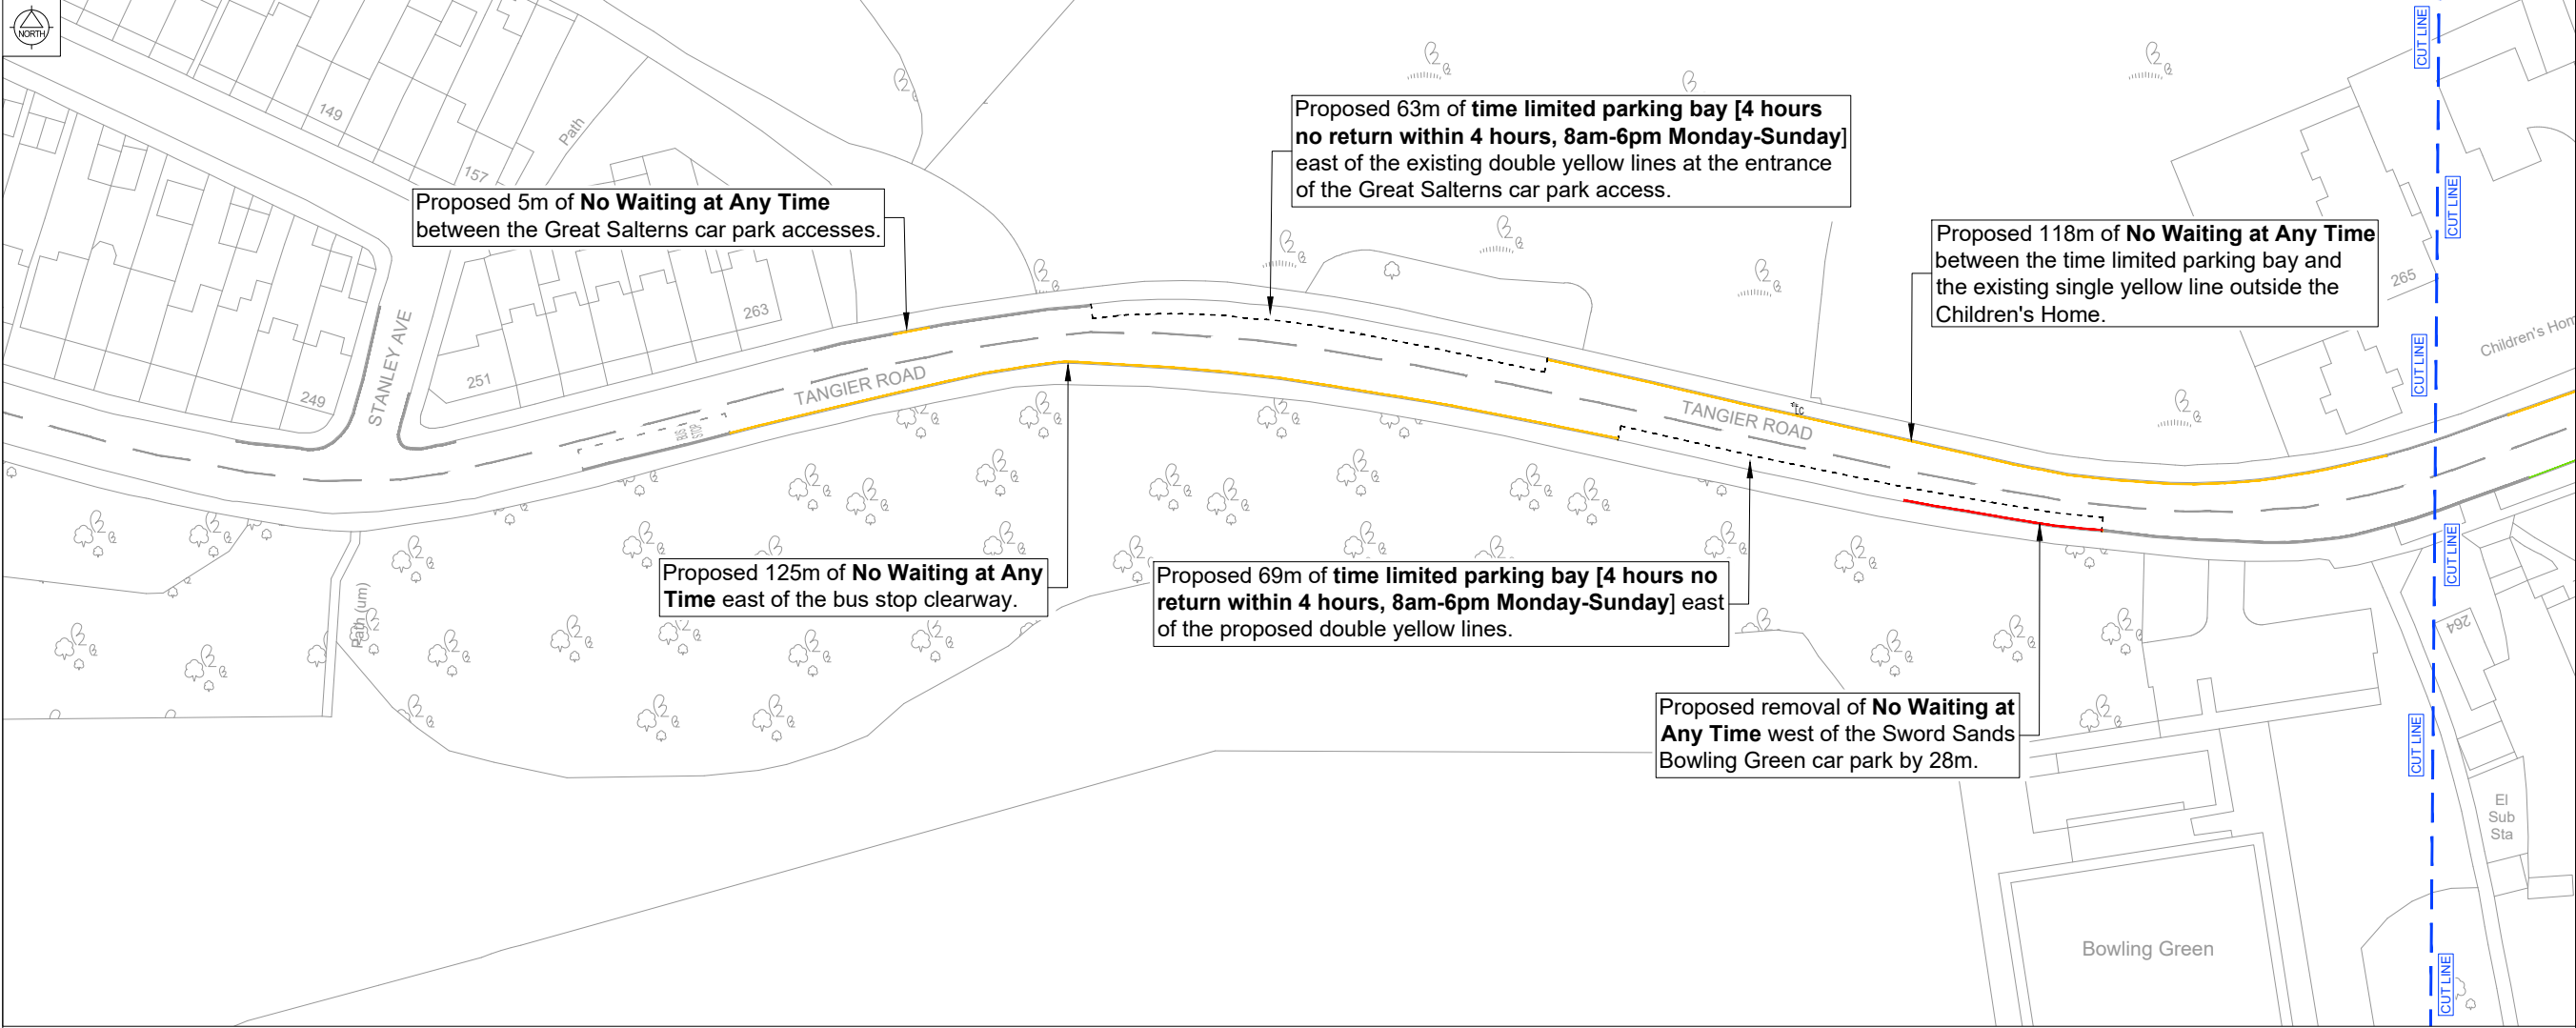

- General Notes:
1. All dimensions in metres, unless otherwise stated. Dimensions to be checked prior to commencement of any work by Engineer on Site. Notify Engineer of any discrepancies before ordering materials or starting excavation.
 2. All traffic signs and road markings are to be in accordance with the Traffic Signs Regulations and General Directions, 2016.
 3. Refer to statutory undertakers record for underground services location within site extent.
 4. Ordnance Survey Copy Right - Based or reproduced from the 2008 Ordnance Survey 1/1000 base with the permission of HMSO crown copyright reserved. License No. LA-100019671.
 5. Do not scale from this drawing. Drawing to be printed in colour only.

FOR INFORMATION

E	25.07.25	Notes amended following Client review	TL	EA
D	24.07.25	DYLs amended following Client review	TL	EA
C	19.06.25	Revised following Client review	TL	FL
B	04.06.25	Additional length of DYL added at Salterns Car Park	TL	FL
A	04.06.25	First Issue	TL	FL
Rev	Date	Revision Details	Checked	Approved

Tanger Road
Changes to
Parking Restrictions

General Arrangement
[TRO Plan]



Directorate of Economy, Planning and Transport
Assistant Director (Infrastructure)
Martin Lavers BSc CEng MICE

Date	04.06.2024	Design/Survey by	TL	Drawn by	TL
Scale	1:500@A1	Checked by	EA	Approved by	FL

Drawing No	HWI1227-TRO-01	Revision No.	E
------------	----------------	--------------	---

FEASIBILITY		DRAFT		CONSTRUCTION	
INFORMATION	*	TENDER		AS BUILT	