



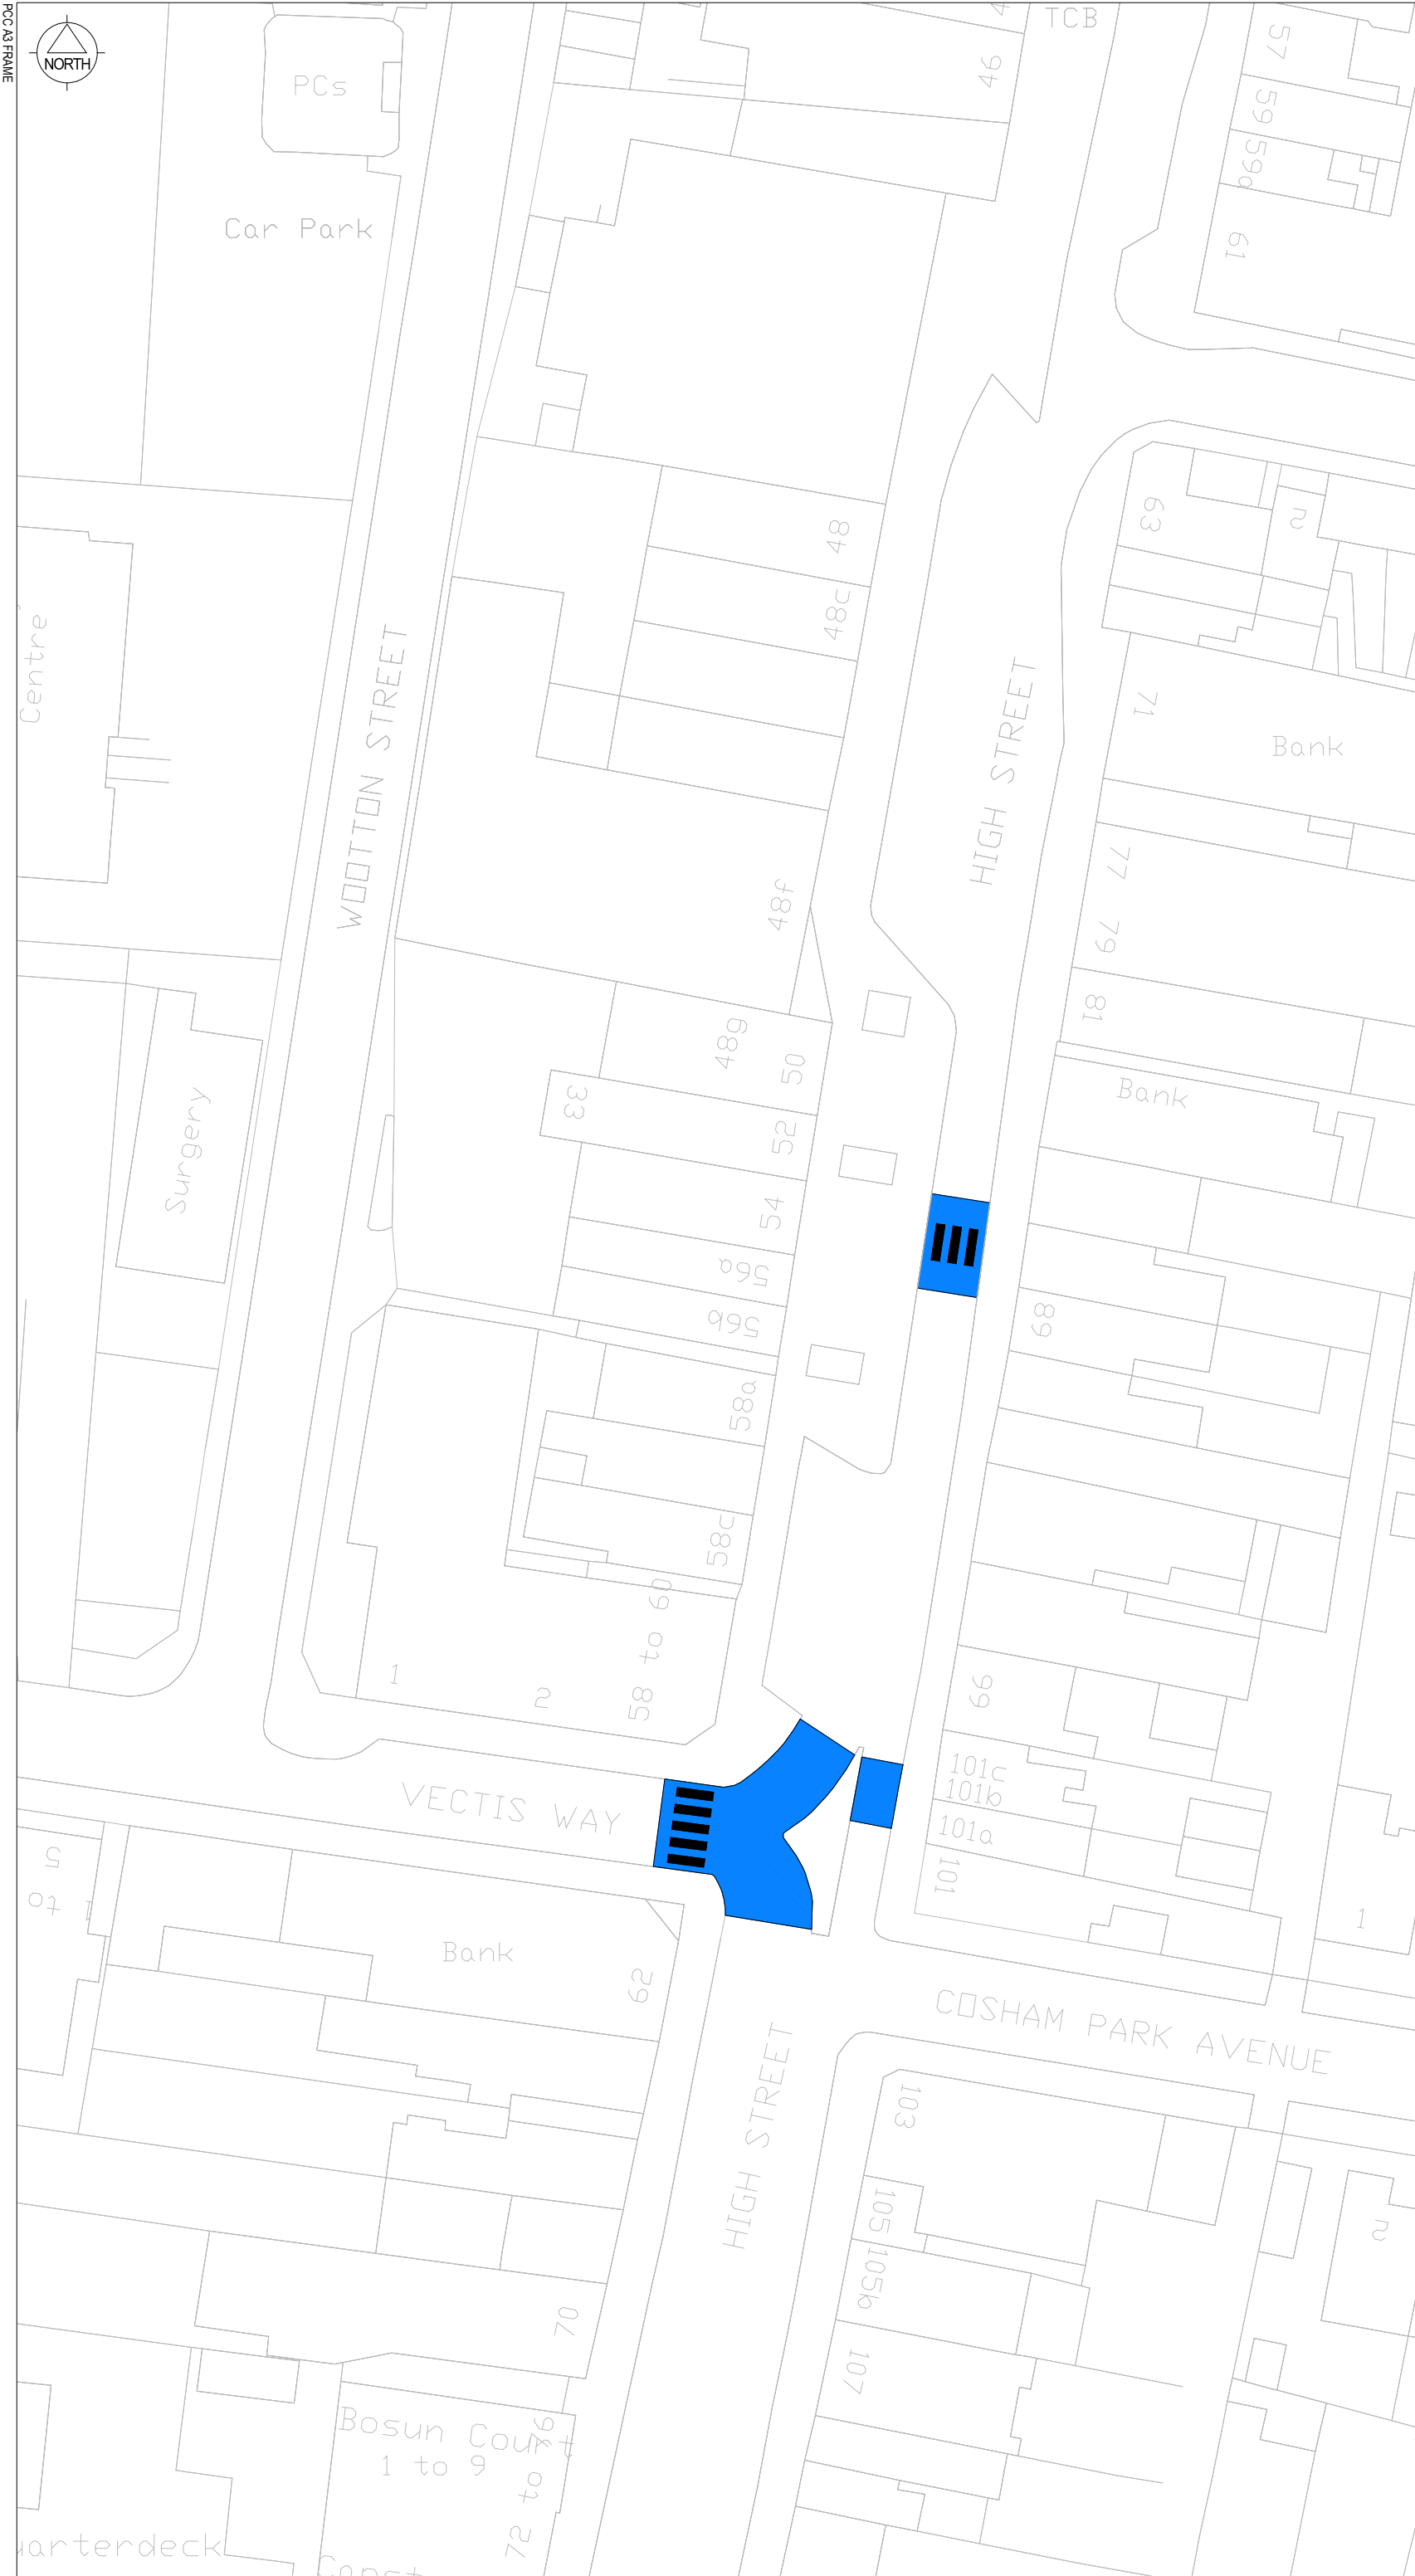

Location Plan:

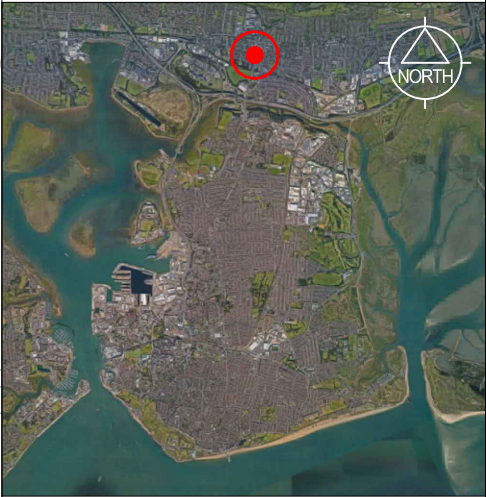

General Notes:

- 1. All dimensions in metres, unless otherwise stated. Dimensions to be checked prior to commencement of any work by Engineer on Site. Notify Engineer of any discrepancies before ordering materials or starting excavation.
- 2. All traffic signs and road markings are to be in accordance with the Traffic Signs Regulations and General Directions, 2016.
- 3. Ordnance Survey Copy Right - Based or reproduced from the 2008 Ordnance Survey 1/1000 base with the permission of HMSO crown copyright reserved. License No. LA-100019671.
- 4. Aerial images obtained from Google Earth imagery © 2023 CNES / Airbus, Getmapping plc, Infoterra Ltd & Bluesky, Landsat / Copernicus, Maxar Technologies, The GeoInformation Group, Map data © 2023.
- 5. Do not scale from this drawing. Drawing to be printed in colour only.

Legend:

- Raised table flat top
- Existing zebra crossing (retained)

FOR INFORMATION

B	19.03.26	Zebra crossings added.	EA	FL
A	18.03.26	Initial issue.	EA	FL
Rev	Date	Revision Details	Checked	Approved
Project				
Vectis Way Road Humps				
Drawing Title				
Consultation Plan PO10-26				
Directorate of Economy, Planning and Transport				
Assistant Director (Infrastructure)				
Martin Lavers BSc CEng MICE				
Date	March 2026	Design/Survey by	EA	Drawn by TL
Scale	1:500 @ A3	Checked by	EA	Approved by FL
Drawing No				Revision No.
HWI1325-INFO-01				B
FEASIBILITY		DRAFT		CONSTRUCTION
INFORMATION	*	TENDER		AS BUILT