


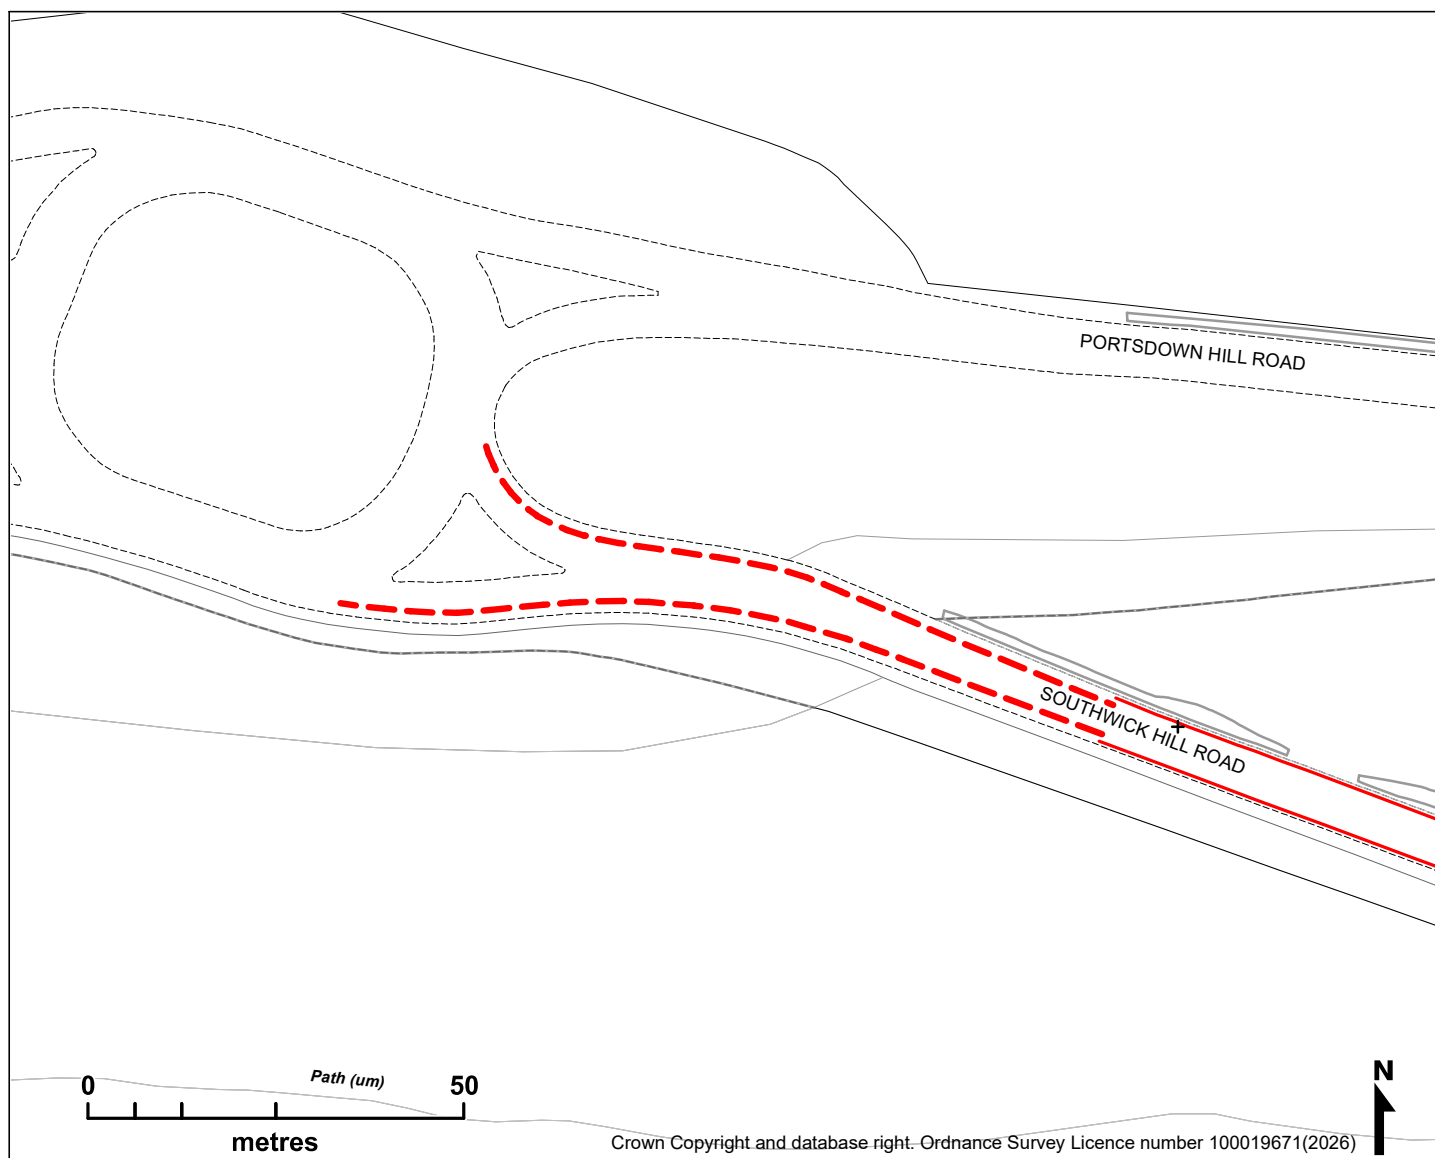

P018-26 PROPOSED INSTALLATION OF DOUBLE YELLOW LINES

Southwick Hill Road

Proposed Markings

--- Double Yellow Lines to be marked

Existing Restrictions

— No Waiting At Any Time



Portsmouth
CITY COUNCIL

Prepared for: [Transport Planning](#)

Prepared by: [Highways Geographic Information Service](#)

Drg No: PlanP018-26 01 of 01

Date: 02/06/2026