



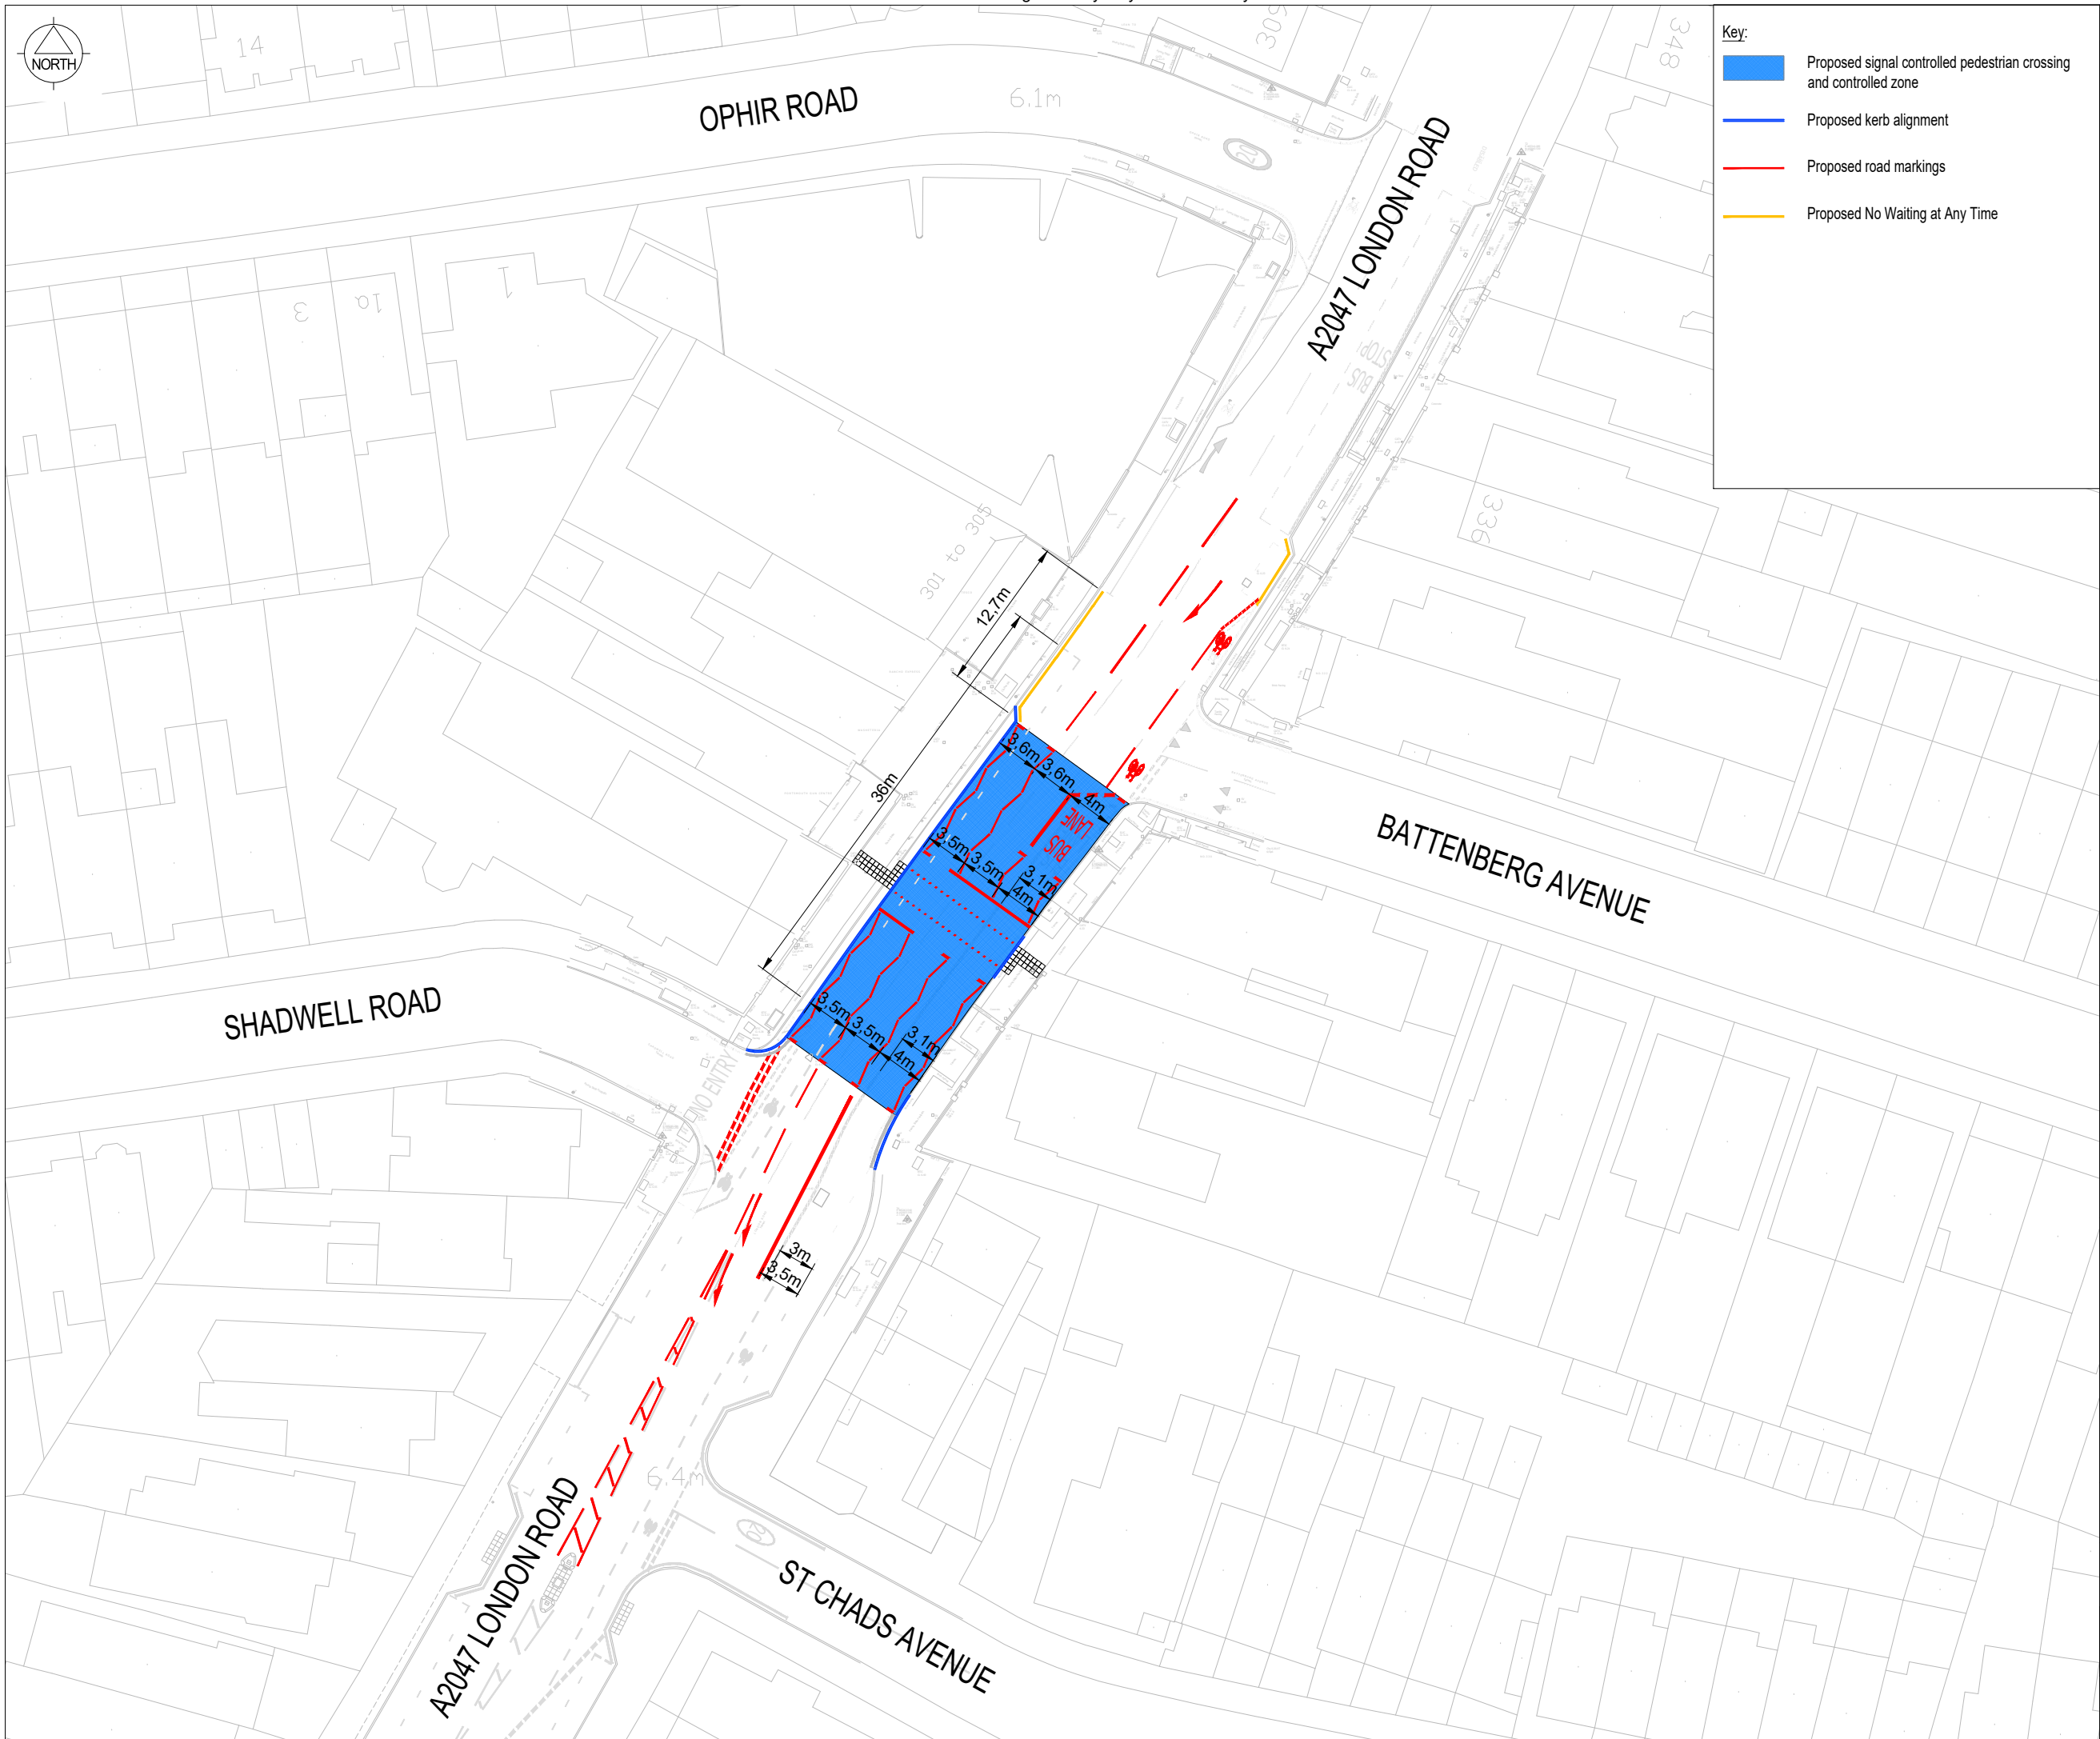

Key:

- Proposed signal controlled pedestrian crossing and controlled zone
- Proposed kerb alignment
- Proposed road markings
- Proposed No Waiting at Any Time

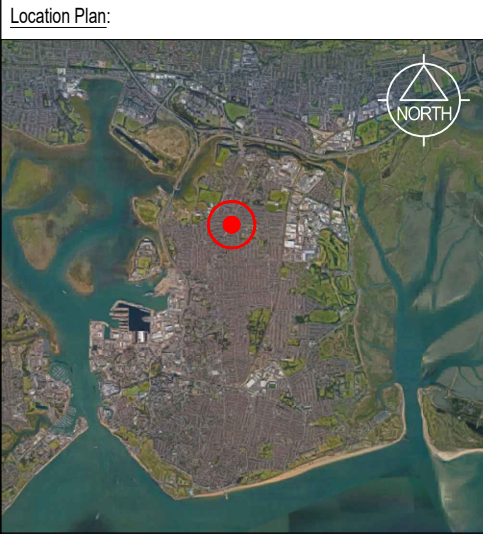

- General Notes:
1. All dimensions in metres, unless otherwise stated. Dimensions to be checked prior to commencement of any work by Engineer on Site. Notify Engineer of any discrepancies before ordering materials or starting excavation.
 2. All traffic signs and road markings are to be in accordance with the Traffic Signs Regulations and General Directions, 2016.
 3. Ordnance Survey Copyright - Based or reproduced from the 2008 Ordnance Survey 1/1000 base with the permission of HMSO crown copyright reserved. License No. LA-100019671.
 4. Aerial images obtained from Google Earth imagery © 2023 CNES / Airbus, Getmapping plc, Infoterra Ltd & Bluesky, Landsat / Copernicus, Maxar Technologies, The GeoInformation Group, Map data © 2023.
 5. Do not scale from this drawing. Drawing to be printed in colour only.

FOR INFORMATION

A	02.07.26	First issue.	CM	FL
Rev	Date	Revision Details	Checked	Approved

Project

London Road /
Shadwell Road
Signal Controlled
Pedestrian Crossing

Drawing Title

Consultation Plan



Directorate of Economy, Planning and Transport
Assistant Director (Infrastructure)
Martin Lavers BSc CEng MICE

Date	July 2026	Design/Survey by	JG	Drawn by	JG
Scale	NTS	Checked by	CM	Approved by	FL

Drawing No	Revision No.
HWI1287-INFO-01	A

FEASIBILITY		DRAFT		CONSTRUCTION	
INFORMATION	*	TENDER		AS BUILT	